


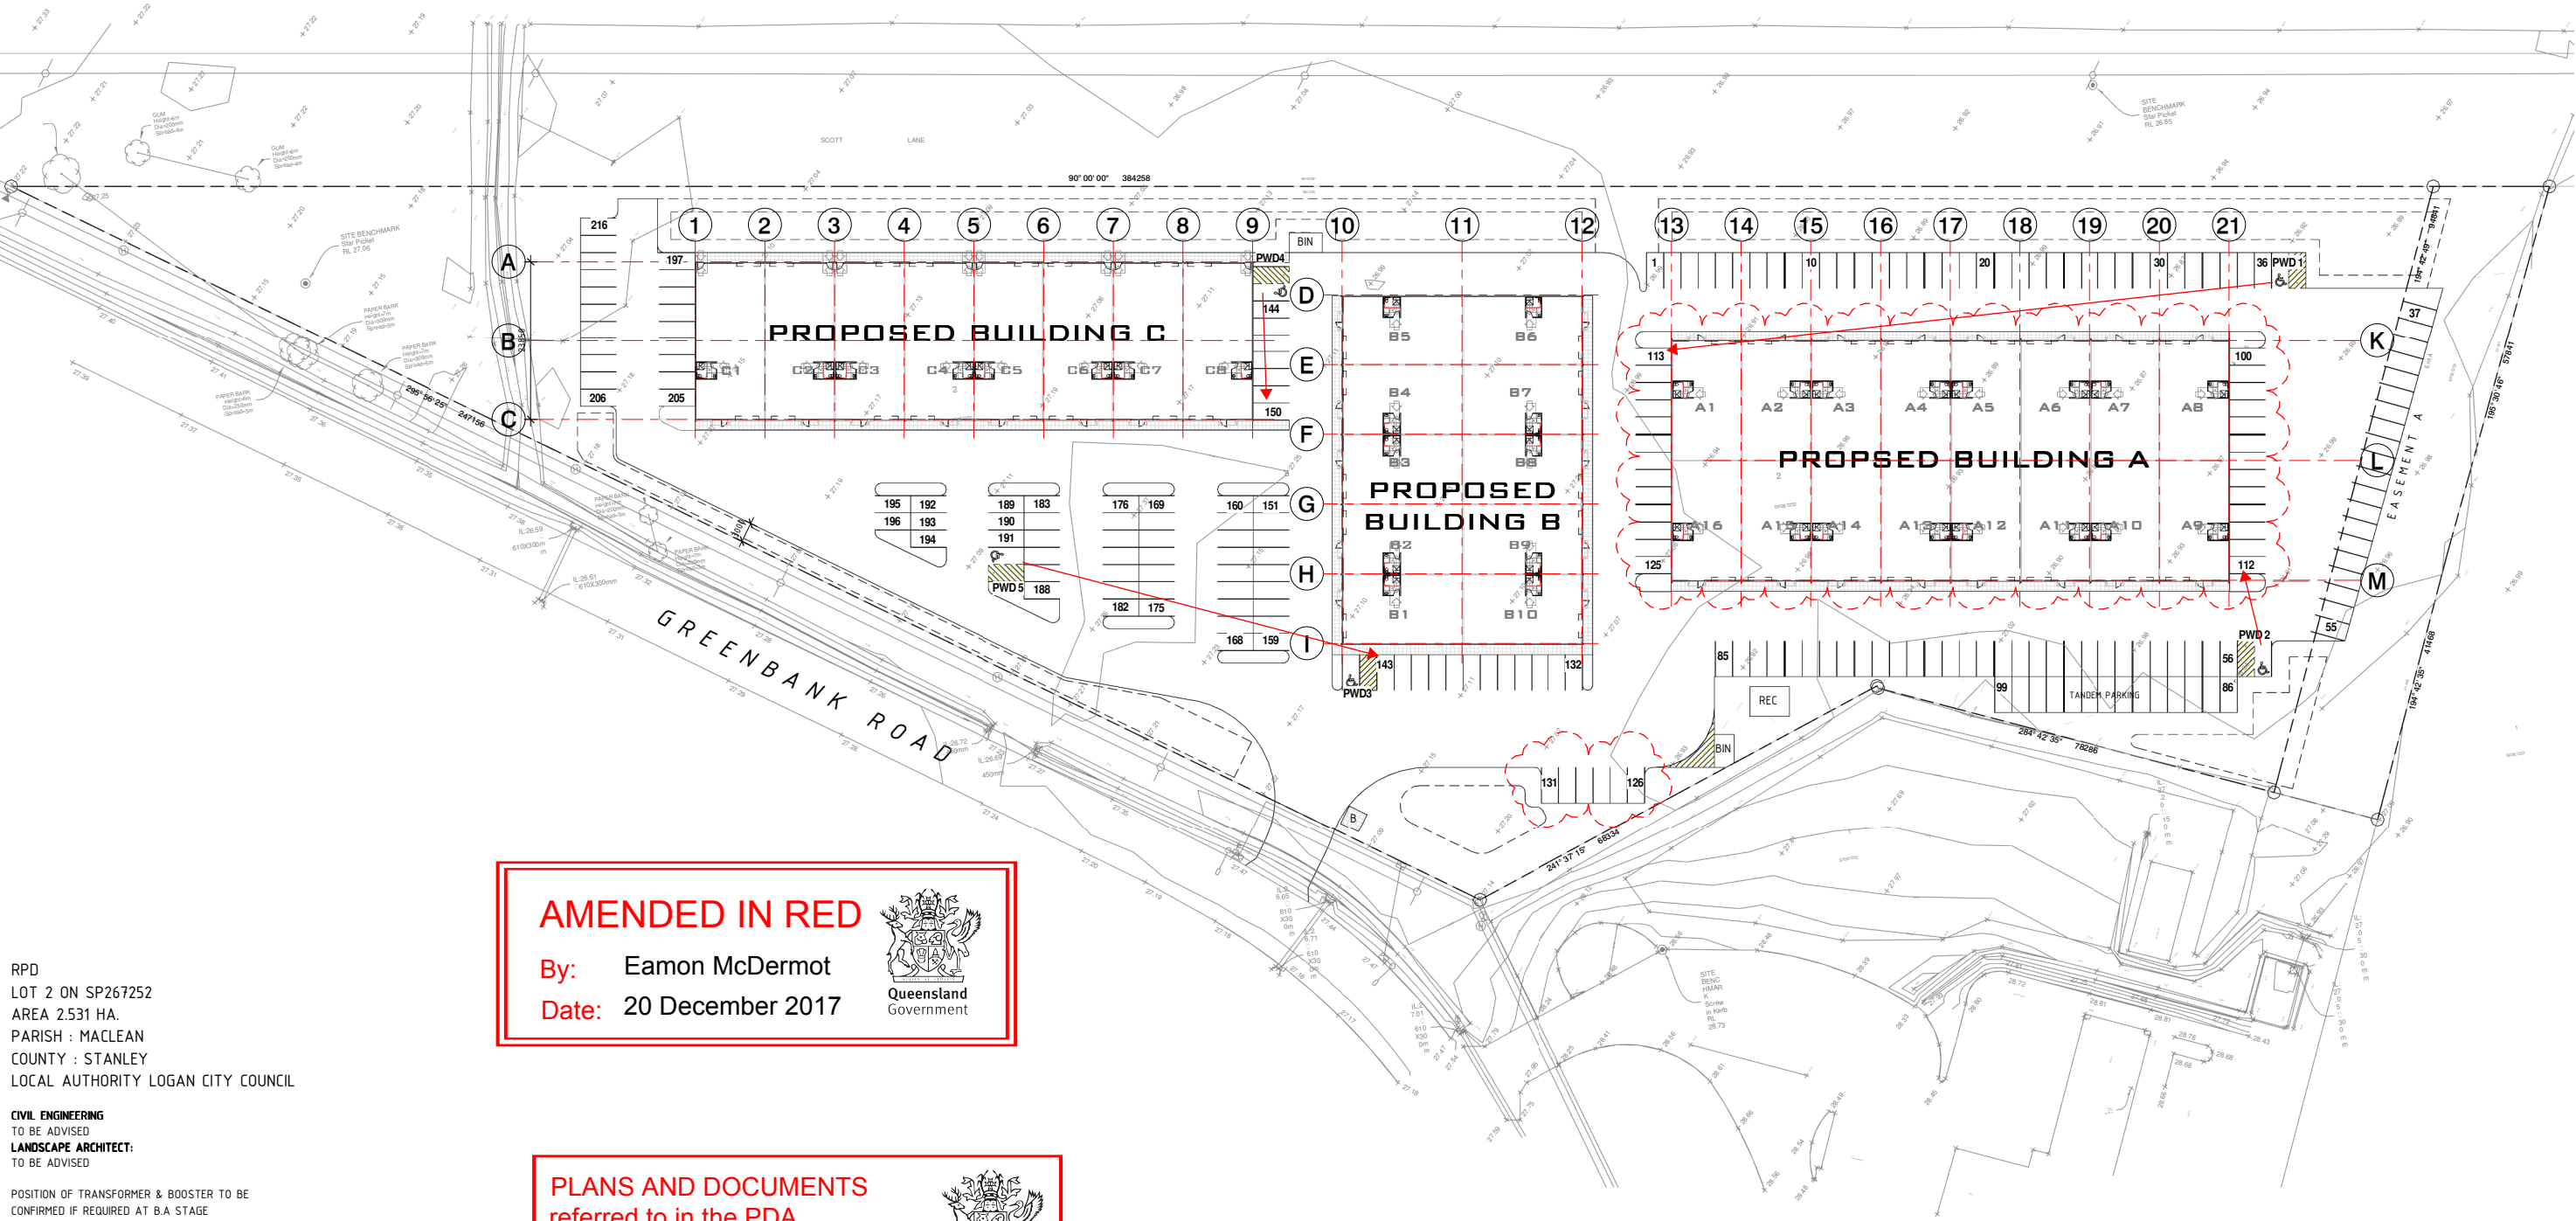

RPD  
LOT 2 ON SP267252  
AREA 2.531 HA.  
PARISH : MACLEAN  
COUNTY : STANLEY  
LOCAL AUTHORITY LOGAN CITY COUNCIL

CIVIL ENGINEERING  
TO BE ADVISED  
LANDSCAPE ARCHITECT:  
TO BE ADVISED

POSITION OF TRANSFORMER & BOOSTER TO BE  
CONFIRMED IF REQUIRED AT B.A STAGE  
DRIVEWAY CROSS OVER TO COMPLY WITH LOGAN  
CITY COUNCIL STANDARDS

| AREA CALCULATIONS           |                     |      |
|-----------------------------|---------------------|------|
| ZONE                        | AREA m <sup>2</sup> | %    |
| TOTAL LANDSCAPING           | 7771                | 30.7 |
| PROPOSED BUILDING AREA      | 7043                | 27.8 |
| DRIVEWAY PARKING AREA       | 10496               | 41.5 |
| TOTAL DEVELOPMENT SITE AREA | 25310               | 100  |

| ADDITIONAL CALCULATIONS |                    |
|-------------------------|--------------------|
| BUILDING A              | 3084m <sup>2</sup> |
| BUILDING B              | 1928m <sup>2</sup> |
| BUILDING C              | 2031m <sup>2</sup> |
| TOTAL                   | 7043m <sup>2</sup> |

CARPARKS 216  
PWD CARPARKS 5  
BIKE PARKS TBA

AMENDED IN RED

By: Eamon McDermot  
Date: 20 December 2017





PLANS AND DOCUMENTS  
referred to in the PDA  
DEVELOPMENT APPROVAL

Approval no: DEV2017/850  
Date: 21 December 2017




1 SITE LAYOUT CONCEPT  
004 SCALE 1 : 500

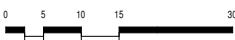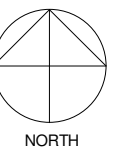

|   |  
|---|--|---|--|----------|--|------------------------------------|--|------------|--|----------------------------------|--|-------------------------------------|--|-----------------------|--|----------------|--|--------|--|
| GENERAL NOTES   |  | ALL DIMENSIONS SHOWN ARE TO NOMINAL FRAME AND/OR BRICK DIMENSIONS<br>AND DO NOT INCLUDE CLADDING THICKNESS UNLESS NOTED OTHERWISE                                                 |  | revision |  | revision description               |  | date       |  | REAL PROPERTY DESCRIPTION        |  | PROJECT NAME                        |  | COMP FILE NO.         |  | REV            |  | DWS NO |  |
| STRUCTURAL SIZES OR DESIGN IF CHANGES OR ALTERATIONS ARE MADE TO PLAN<br>DURING OR PRIOR TO CONSTRUCTION WITHOUT WRITTEN NOTICE AND APPROVAL. |  | ELECTRONIC DRAWINGS ARE UNCONTROLLED DOCUMENTS AND ARE ISSUED<br>FOR INFORMATION ONLY. ANY DIMENSIONS NOT INDICATED MUST BE<br>REFERRED TO THE BUILDING DESIGNER FOR CONFIRMATION |  | 2        |  | GENERAL REVISION                   |  | 22.03.17   |  | LOT 2 ON SP267252                |  | PROPOSED INDUSTRIAL BUILDINGS       |  | DATE DRAWN 24.07.2016 |  | 6              |  | 001    |  |
|   |  |   |  | 3        |  | GENERAL REVISION                   |  | 02.05.2017 |  | PARISH MACLEAN                   |  | PROJECT ADDRESS                     |  | DRAWN BY KRS          |  | PROJECT NUMBER |  |        |  |
|   |  |   |  | 4        |  | GENERAL REVISIONS                  |  | 07.05.2017 |  | COUNTY STANLEY                   |  | 918-980 GREENBANK Rd. NORTH MACLEAN |  | SHEET NO              |  | 01-2017        |  |        |  |
| DO NOT SCALE OFF PLAN. FIGURED DIMENSIONS TAKE PRECEDENCE                                                                                     |  |   |  | 5        |  | DELETED SCOTT LANE AMENDED PARKING |  | 08.08.2017 |  | SITE AREA 2.531 HA.              |  | CLIENT ROUBAIX PROPERTIES           |  |                       |  |                |  |        |  |
| BUILDER TO VERIFY ALL DIMENSIONS AND LEVELS ON THE PLAN BEFORE<br>COMMENCEMENT ON THE JOB AS NO RESPONSIBILITY TAKEN AFTER STARTING           |  |   |  | 6        |  | MOVED BUILDING A ADDED CARPARKS    |  | 19.08.2017 |  | DRAWING TITLE                    |  |                                     |  |                       |  |                |  |        |  |
|   |  |   |  |          |  |                                    |  |            |  | Kevin R. Smith                   |  |                                     |  |                       |  |                |  |        |  |
|   |  |   |  |          |  |                                    |  |            |  | PO BOX 369 STONE CORNER QLD 4120 |  |                                     |  |                       |  |                |  |        |  |
|   |  |   |  |          |  |                                    |  |            |  | ph 04 18 870 115                 |  |                                     |  |                       |  |                |  |        |  |
|   |  |   |  |          |  |                                    |  |            |  | kevin@krsassociates.com.au       |  |                                     |  |                       |  |                |  |        |  |
|   |  |   |  |          |  |                                    |  |            |  | OBCC Lic No - 47543              |  |                                     |  |                       |  |                |  |        |  |
|   |  
20/08/2017 2:05:52 PM C:\02\03\02\KRS\SMITH\GREENBANK\01-2017.rvt

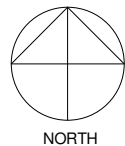

PLANS AND DOCUMENTS  
referred to in the PDA  
DEVELOPMENT APPROVAL

Approval no: DEV2017/850

Date: 21 December 2017



1 SITE LAYOUT PART 1 OF 2  
004 SCALE 1:250

#### GENERAL NOTES

STRUCTURAL SIZES OR DESIGN IF CHANGES OR ALTERATIONS ARE MADE TO PLAN DURING OR PRIOR TO CONSTRUCTION WITHOUT WRITTEN NOTICE AND APPROVAL.

DO NOT SCALE OFF PLAN. FIGURED DIMENSIONS TAKE PREFERENCE.

BUILDER TO VERIFY ALL DIMENSIONS AND LEVELS ON THE PLAN BEFORE COMMENCEMENT ON THE JOB AS NO RESPONSIBILITY TAKEN AFTER STARTING.

ALL DIMENSIONS SHOWN ARE TO NOMINAL FRAME AND/OR BRICK DIMENSIONS AND DO NOT INCLUDE CLADDING THICKNESS UNLESS NOTED OTHERWISE.

ELECTRONIC DRAWINGS ARE UNCONTROLLED DOCUMENTS AND ARE ISSUED FOR INFORMATION ONLY. ANY DIMENSIONS NOT INDICATED MUST BE REFERRED TO THE BUILDING DESIGNER FOR CONFIRMATION.

#### revision

| revision | revision description               | date       |
|----------|------------------------------------|------------|
| 2        | GENERAL REVISION                   | 22.03.17   |
| 5        | DELETED SCOTT LANE AMENDED PARKING | 08.08.2017 |
| 6        | MOVED BUILDING A ADDED CARPARKS    | 19.08.2017 |

#### date

22.03.17  
08.08.2017  
19.08.2017

REAL PROPERTY DESCRIPTION  
LOT 2 ON SP57252  
PARISH MACLEAN  
COUNTY STANLEY

SITE AREA 2.531 HA.  
AUTHORITY LOGAN CITY COUNCIL

**COPYRIGHT CLAIM**  
THESE PLANS REMAIN THE PROPERTY OF KEVIN R SMITH AND ANY REPRODUCTION IN PART OR WHOLE IS PROHIBITED UNLESS WRITTEN PERMISSION IS OBTAINED. PLANS ARE ISSUED SUBJECT TO THIS COPYRIGHT AND ARE FOR USE ONLY THE JOB SPECIFIC.

Kevin R. Smith

PO BOX 369 STONE CORNER QLD 4120  
kevin@krsassociates.com.au  
QBCC Lic No - 47543

PROJECT NAME  
PROPOSED INDUSTRIAL BUILDINGS

PROJECT ADDRESS  
918-980 GREENBANK Rd. NORTH MACLEAN  
CLIENT ROUBAIX PROPERTIES

#### COMP FILE NO:

DATE DRAWN

SHEET NO

DRAWING TITLE

FLOOR PLAN - PART 1 OF 2

#### REV


6

PROJECT NUMBER

01-2017

DWG NO

002






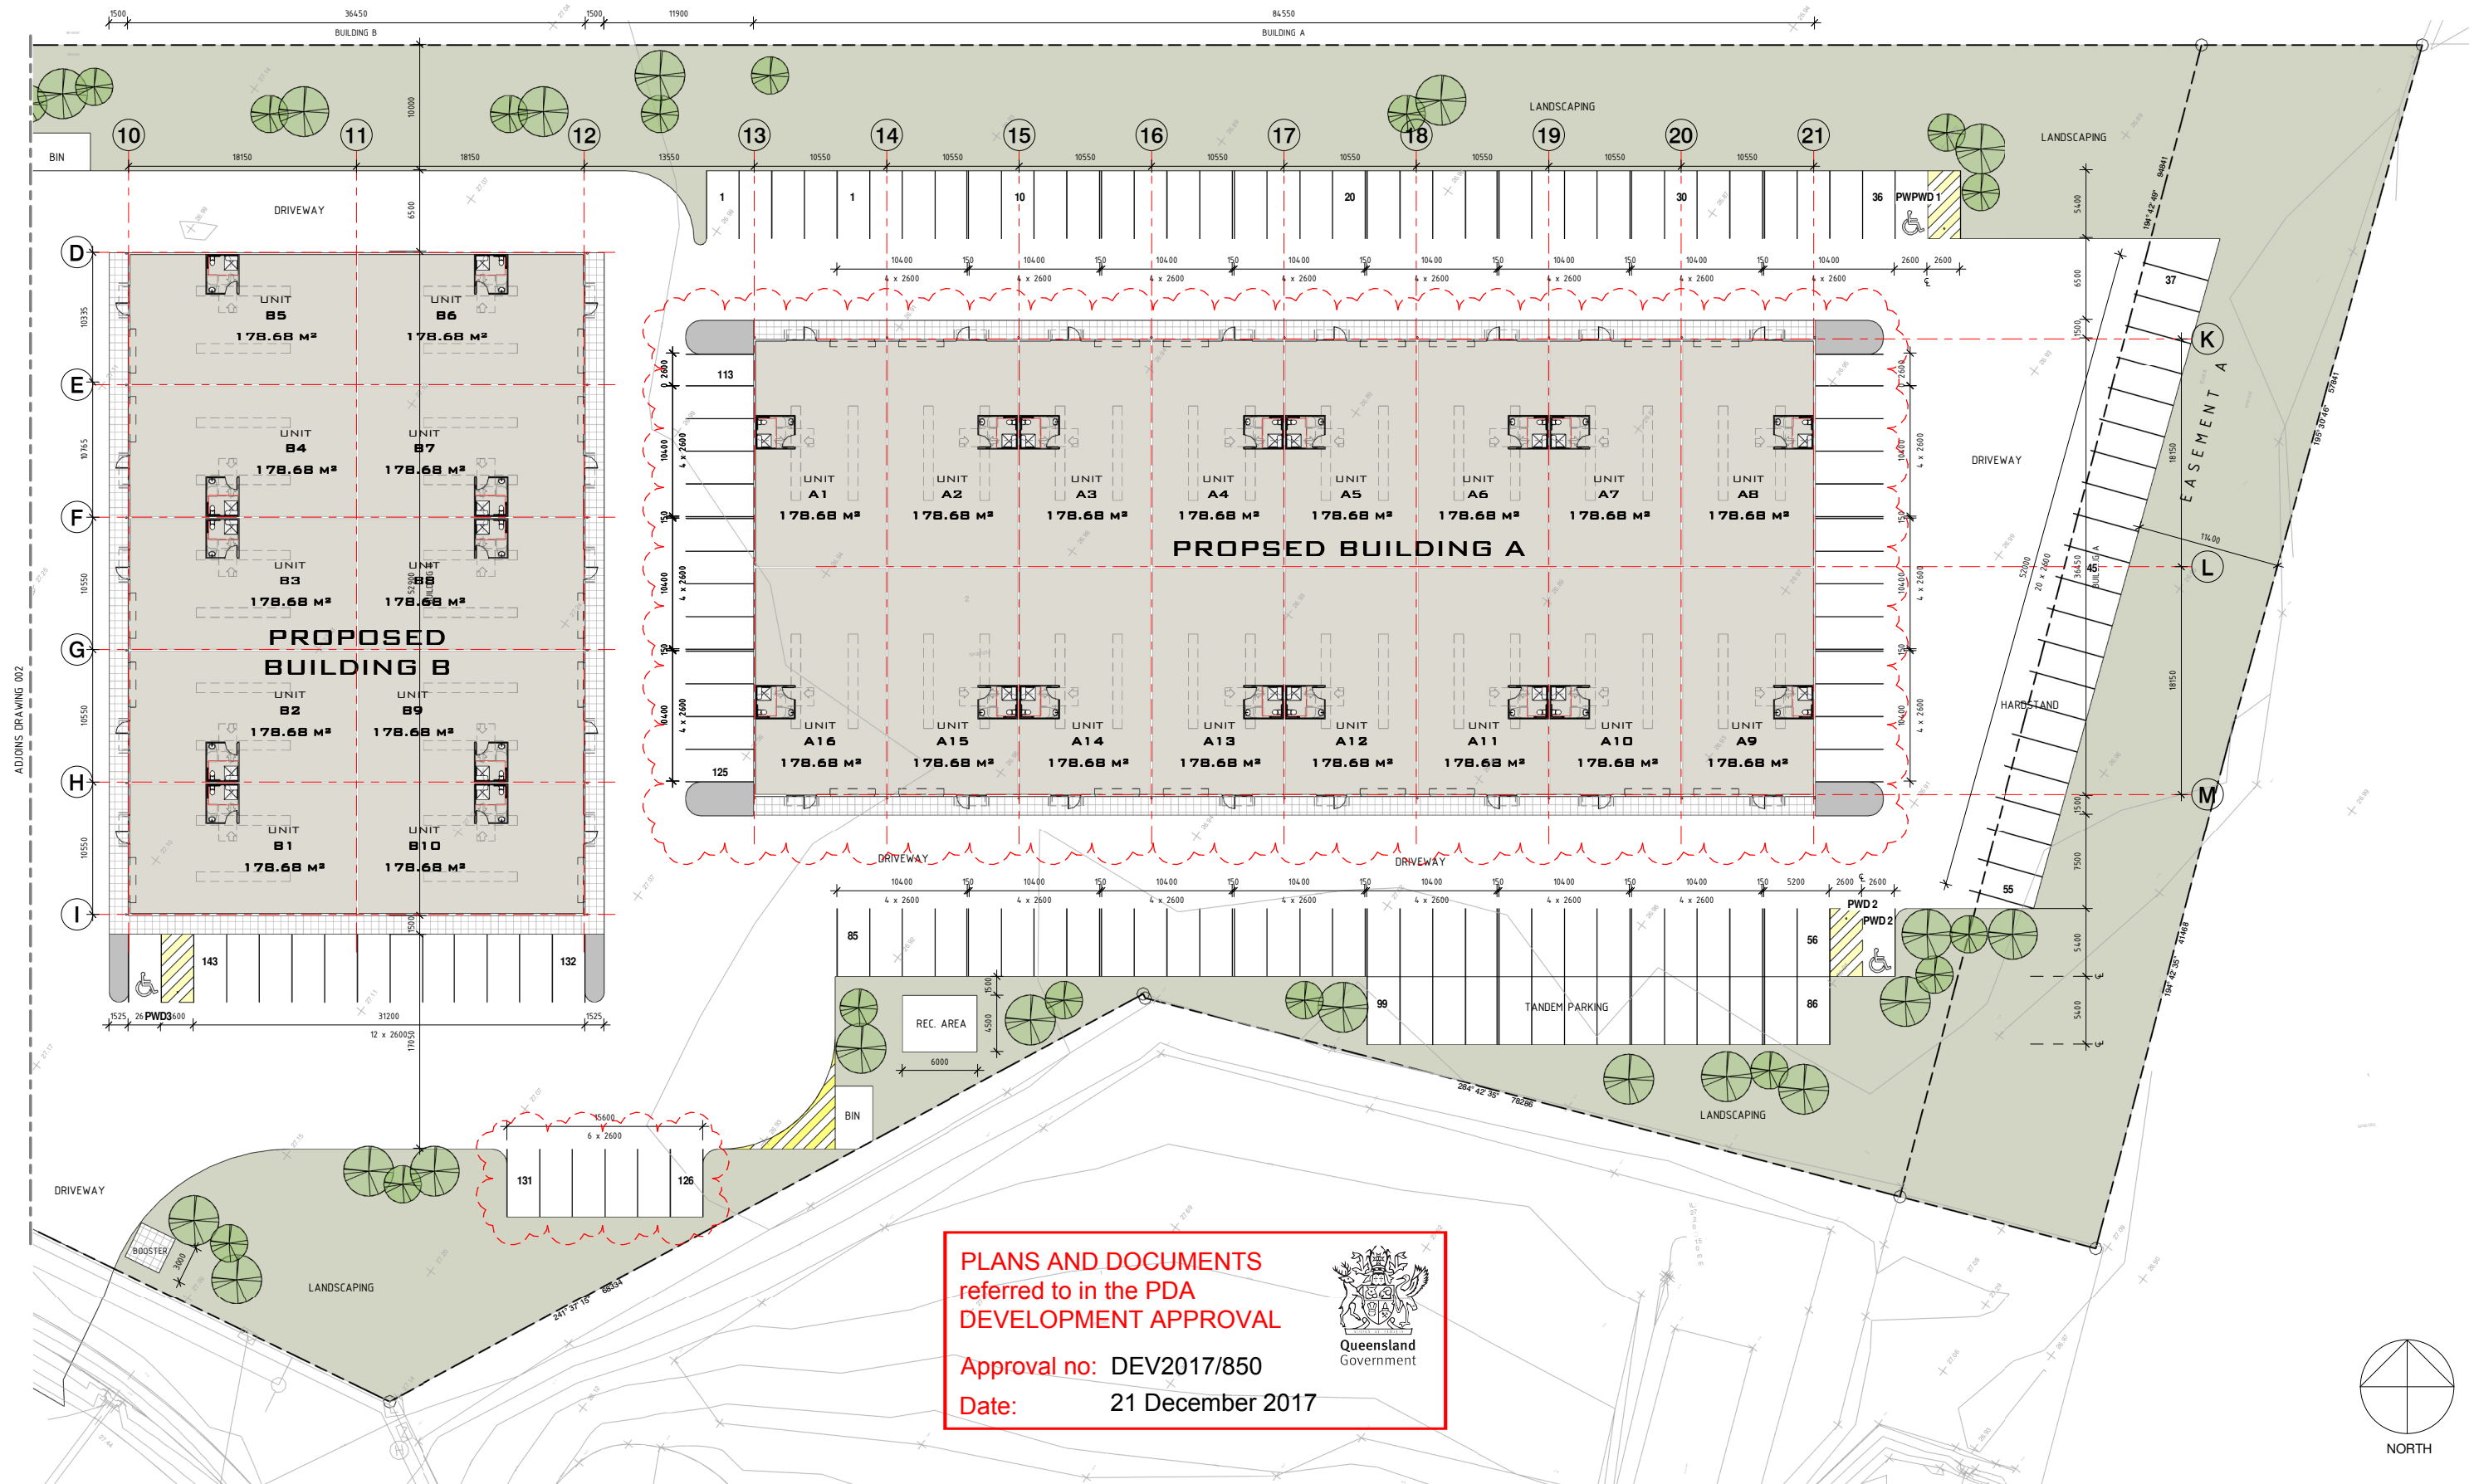


1 SITE LAYOUT PART 2 OF 2  
004 SCALE 1:250



| GENERAL NOTES   |                                    | ALL DIMENSIONS SHOWN ARE TO NOMINAL FRAME AND/OR BRICK DIMENSIONS AND DO NOT INCLUDE CLADDING THICKNESS UNLESS NOTED OTHERWISE.                                              |  | <table><tr><th>revision</th><th>revision description</th><th>date</th></tr><tr><td>2</td><td>GENERAL REVISION</td><td>22.03.17</td></tr><tr><td>5</td><td>DELETED SCOTT LANE AMENDED PARKING</td><td>08.08.2017</td></tr><tr><td>6</td><td>MOVED BUILDING A ADDED CARPARKS</td><td>19.08.2017</td></tr></table> |  | revision | revision description | date | 2 | GENERAL REVISION | 22.03.17 | 5 | DELETED SCOTT LANE AMENDED PARKING | 08.08.2017 | 6 | MOVED BUILDING A ADDED CARPARKS | 19.08.2017 | <table><tr><td colspan="2">REAL PROPERTY DESCRIPTION</td></tr><tr><td>LOT 2 ON SP257252</td><td></td></tr><tr><td>PARISH MACLEAN</td><td>SITE AREA 2.531 HA.</td></tr><tr><td>COUNTY STANLEY</td><td>AUTHORITY LOGAN CITY COUNCIL</td></tr></table> <div>COPYRIGHT CLAIM<br/>THESE PLANS REMAIN THE PROPERTY OF KEVIN R SMITH AND ANY REPRODUCTION IN PART OR WHOLE IS PROHIBITED UNLESS WRITTEN PERMISSION IS OBTAINED. PLANS ARE ISSUED SUBJECT TO THIS COPYRIGHT AND ARE FOR USE ONLY THE JOB SPECIFIC.</div> <div>© KEVIN SMITH</div> |  | REAL PROPERTY DESCRIPTION |  | LOT 2 ON SP257252 |  | PARISH MACLEAN | SITE AREA 2.531 HA. | COUNTY STANLEY | AUTHORITY LOGAN CITY COUNCIL | Kevin R. Smith<br>PO BOX 369 STONE CORNER QLD 4120<br>ph 0818 870 115<br>kevin@krsassociates.com.au<br>QBCC Lic No - 47543 |  | <table><tr><td colspan="2">PROJECT NAME</td></tr><tr><td colspan="2">PROPOSED INDUSTRIAL BUILDINGS</td></tr><tr><td colspan="2">PROJECT ADDRESS</td></tr><tr><td colspan="2">918-980 GREENBANK Rd. NORTH MACLEAN</td></tr><tr><td colspan="2">CLIENT ROUBAIX PROPERTIES</td></tr></table> |  | PROJECT NAME |  | PROPOSED INDUSTRIAL BUILDINGS |  | PROJECT ADDRESS |  | 918-980 GREENBANK Rd. NORTH MACLEAN |  | CLIENT ROUBAIX PROPERTIES |  | <table><tr><td>COMP FILE NO.</td><td>REV</td><td>DWG NO</td></tr><tr><td>DATE DRAWN</td><td>6</td><td>003</td></tr><tr><td>DRAWN BY</td><td colspan="2">PROJECT NUMBER</td></tr><tr><td>SHEET NO</td><td colspan="2">01-2017</td></tr></table> <div>DRAWING TITLE</div> <div>FLOOR PLAN - PART 2 OF 2</div> |  | COMP FILE NO. | REV | DWG NO | DATE DRAWN | 6 | 003 | DRAWN BY | PROJECT NUMBER |  | SHEET NO | 01-2017 |  |
|---|
| revision   | revision description               | date   | |
| 2   | GENERAL REVISION                   | 22.03.17   | |
| 5   | DELETED SCOTT LANE AMENDED PARKING | 08.08.2017   | |
| 6   | MOVED BUILDING A ADDED CARPARKS    | 19.08.2017   | |
| REAL PROPERTY DESCRIPTION   | |
| LOT 2 ON SP257252   | |
| PARISH MACLEAN   | SITE AREA 2.531 HA.                | |
| COUNTY STANLEY   | AUTHORITY LOGAN CITY COUNCIL       | |
| PROJECT NAME   | |
| PROPOSED INDUSTRIAL BUILDINGS   | |
| PROJECT ADDRESS   | |
| 918-980 GREENBANK Rd. NORTH MACLEAN   | |
| CLIENT ROUBAIX PROPERTIES   | |
| COMP FILE NO.   | REV                                | DWG NO   | |
| DATE DRAWN   | 6                                  | 003   | |
| DRAWN BY   | PROJECT NUMBER                     | |
| SHEET NO   | 01-2017                            | |
| STRUCTURAL SIZES OR DESIGN IF CHANGES OR ALTERATIONS ARE MADE TO PLAN DURING OR PRIOR TO CONSTRUCTION WITHOUT WRITTEN NOTICE AND APPROVAL. |                                    | ELECTRONIC DRAWINGS ARE UNCONTROLLED DOCUMENTS AND ARE ISSUED FOR INFORMATION ONLY. ANY DIMENSIONS NOT INDICATED MUST BE REFERRED TO THE BUILDING DESIGNER FOR CONFIRMATION. | |
| DO NOT SCALE OFF PLAN. FIGURED DIMENSIONS TAKE PRECEDENCE.                                                                                 | |
| BUILDER TO VERIFY ALL DIMENSIONS AND LEVELS ON THE PLAN BEFORE COMMENCEMENT ON THE JOB AS NO RESPONSIBILITY TAKEN AFTER STARTING.          | |

8/08/2017 9:29:07 PM C:\02\03\02 KRS\SMITH\GREENBANK\01-2017.rvt

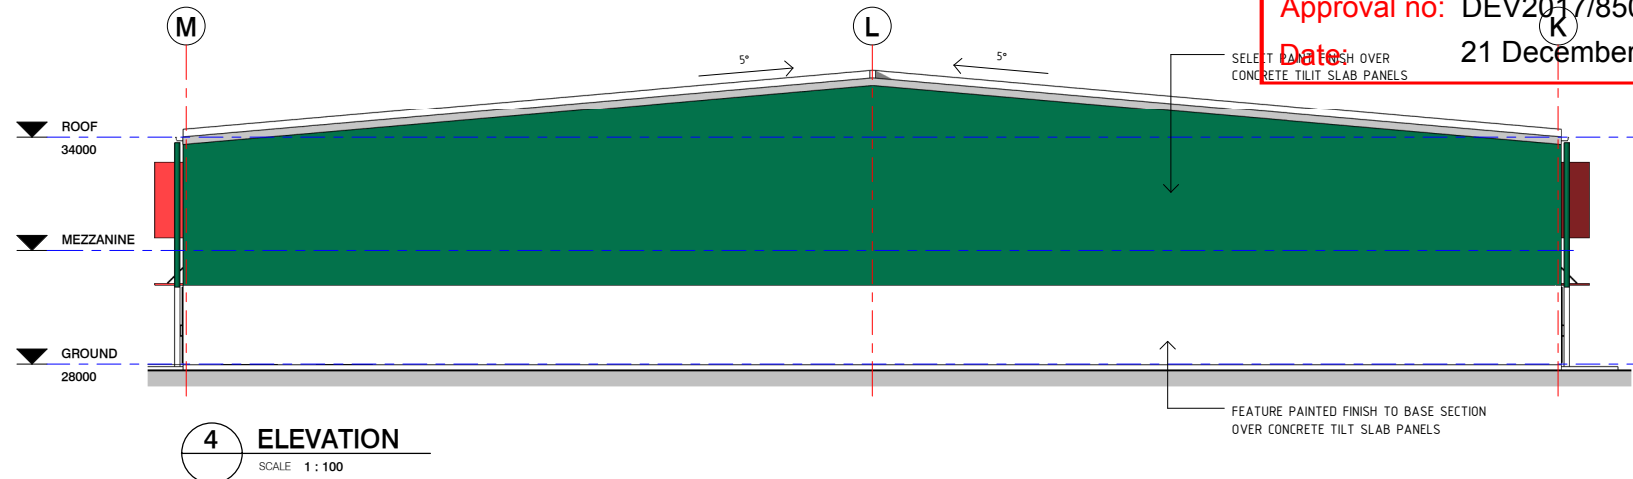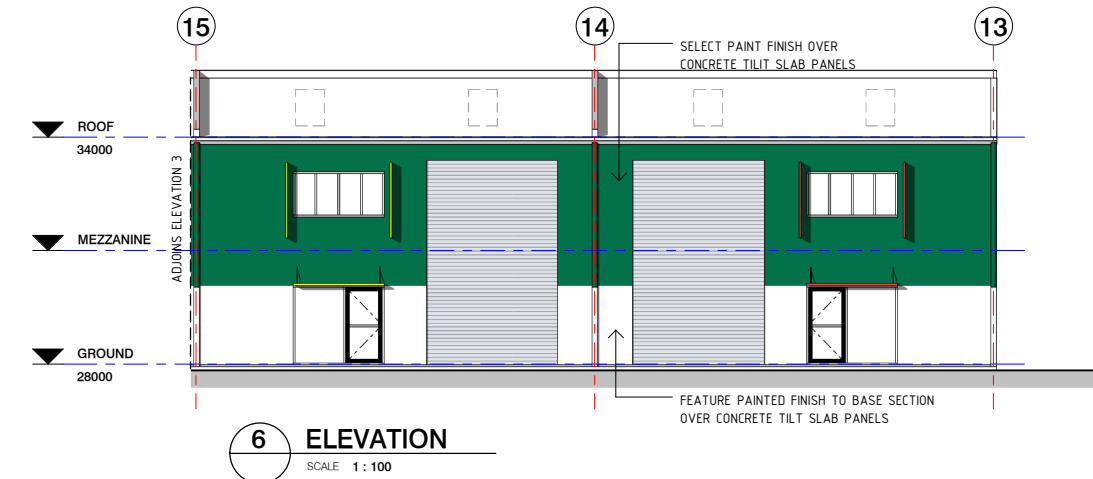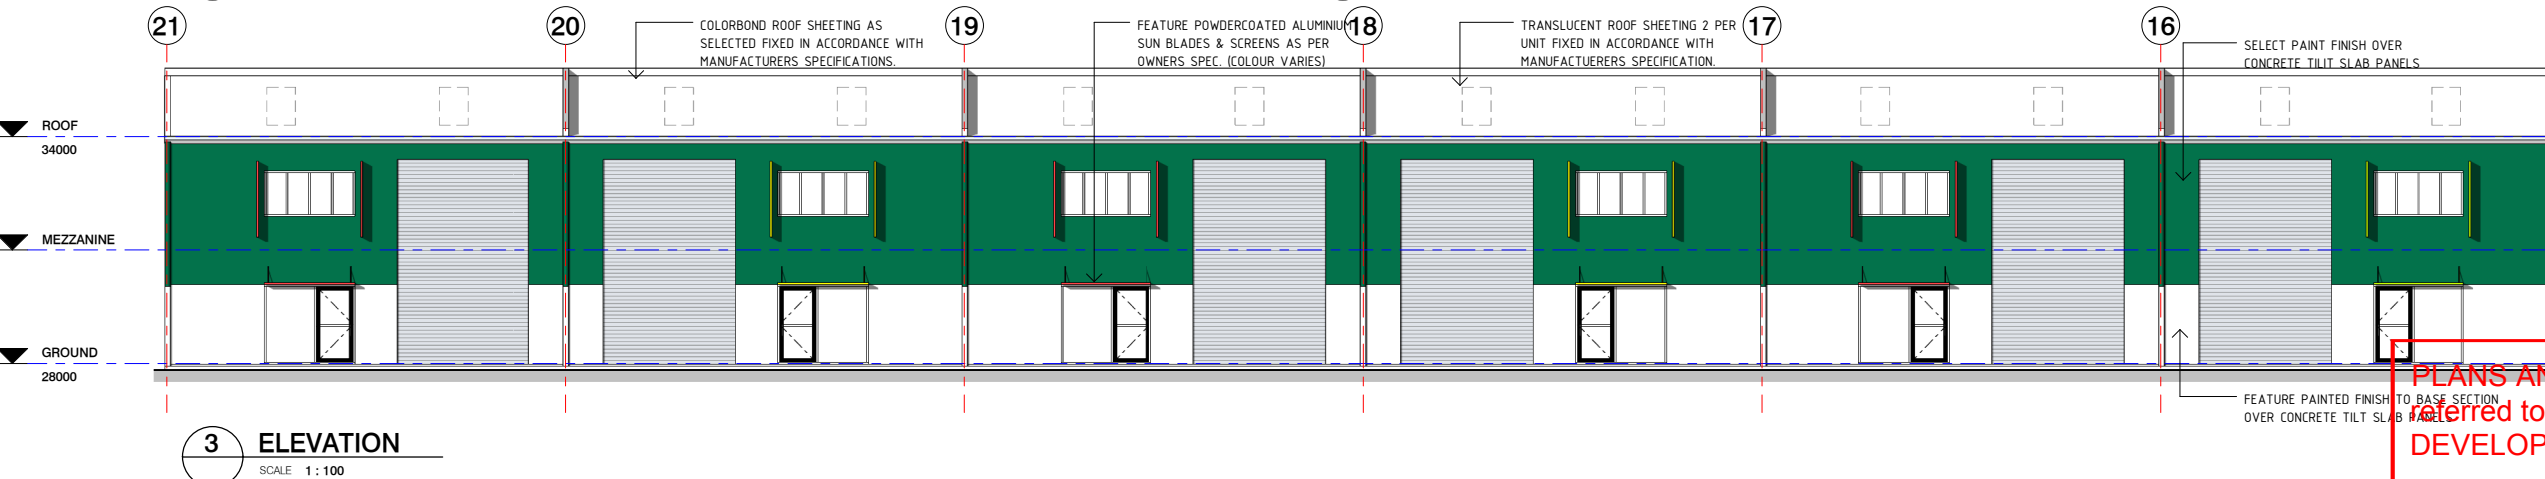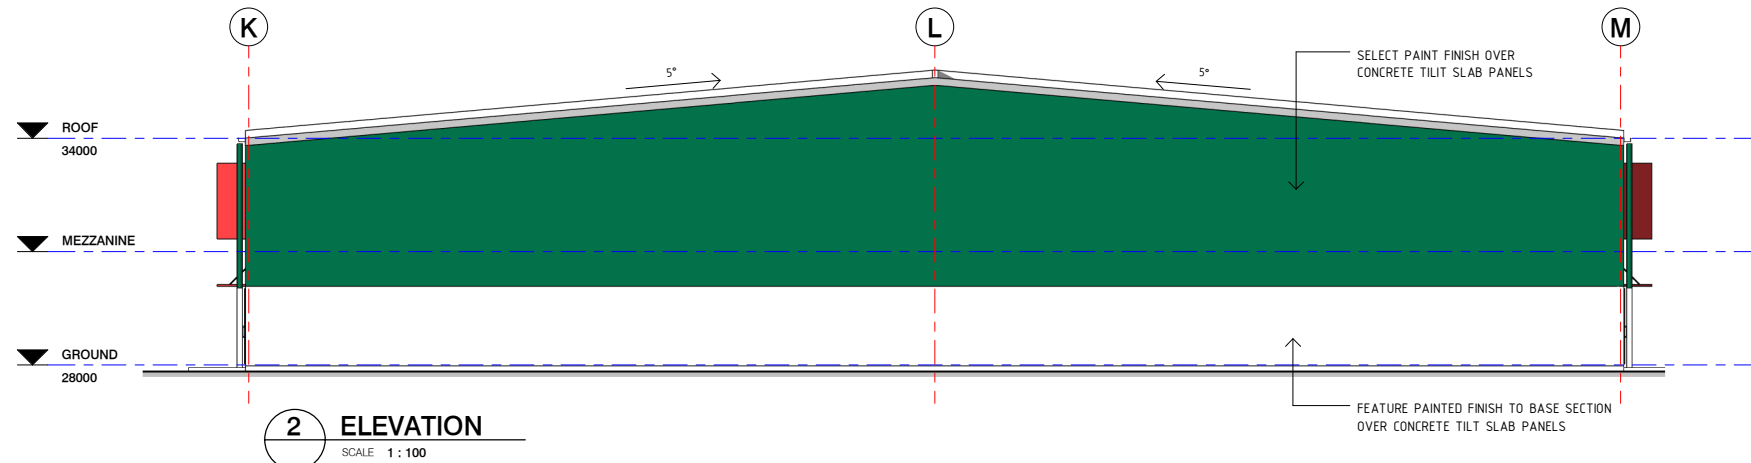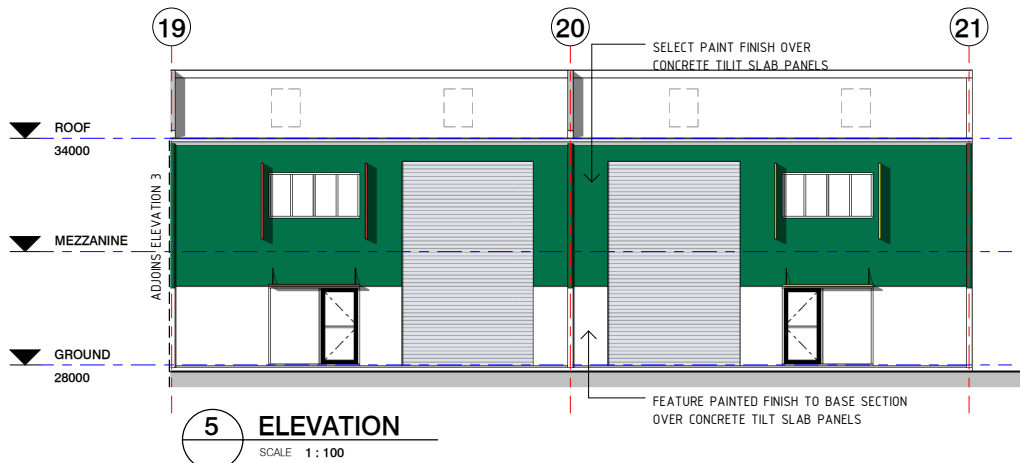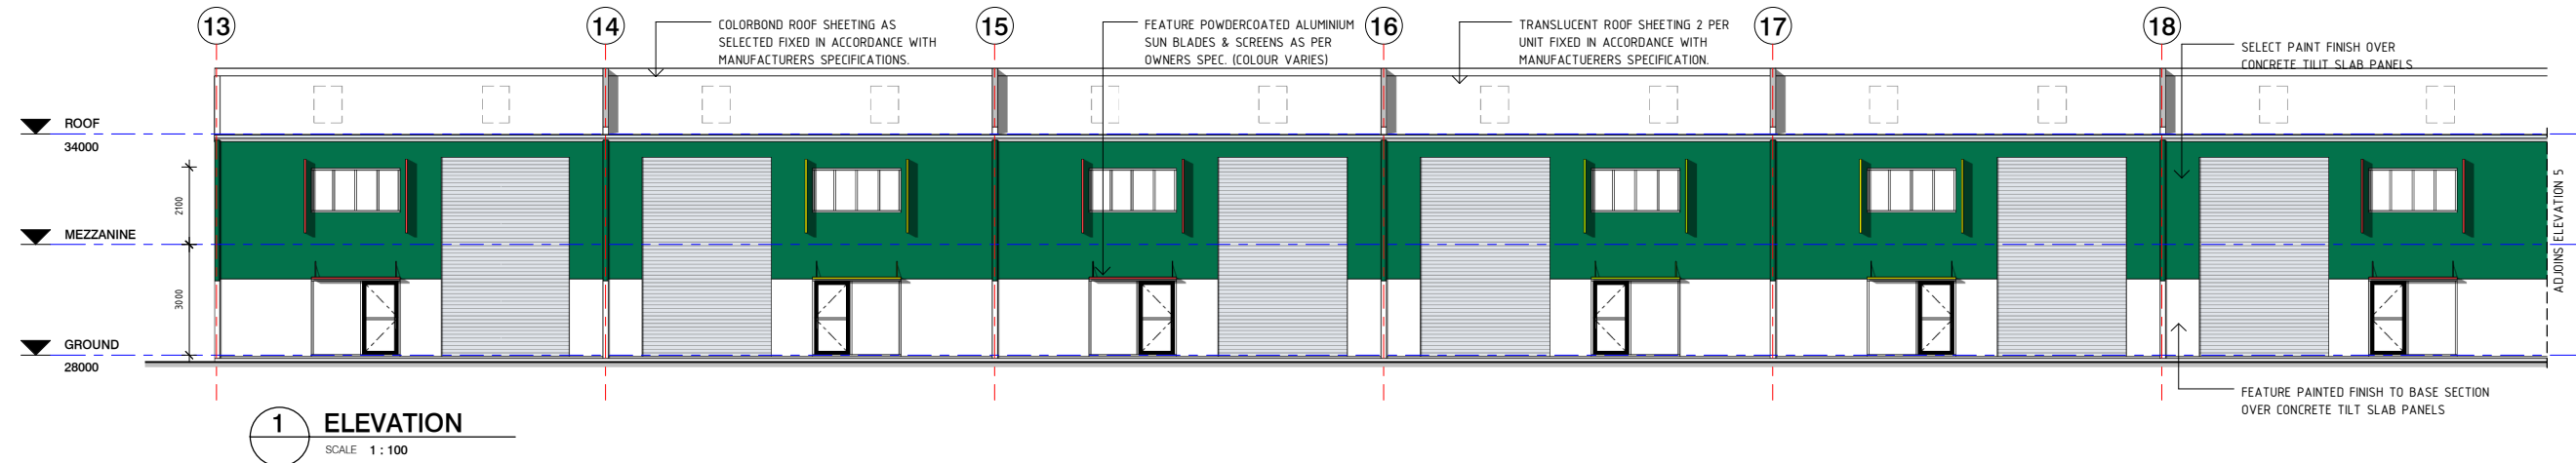

PLANS AND DOCUMENTS referred to in the PDA DEVELOPMENT APPROVAL





Approval no: DEV2017/850

Date: 21 December 2017



| GENERAL NOTES   |                      | ALL DIMENSIONS SHOWN ARE TO NOMINAL FRAME AND/OR BRICK DIMENSIONS AND DO NOT INCLUDE CLADDING THICKNESS UNLESS NOTED OTHERWISE                                              |  | <table><tr><th>revision</th><th>revision description</th><th>date</th></tr><tr><td>1</td><td>DA ISSUE</td><td>20.02.2017</td></tr><tr><td>2</td><td>GENERAL AMENDMENTS</td><td>22.03.2017</td></tr></table> |  | revision   | revision description | date   | 1 | DA ISSUE                              | 20.02.2017 | 2 | GENERAL AMENDMENTS | 22.03.2017 | <table><tr><td colspan="2">REAL PROPERTY DESCRIPTION</td></tr><tr><td>LOT</td><td>2 ON SP257252</td></tr><tr><td>PARISH</td><td>MACLEAN</td></tr><tr><td>COUNTY</td><td>STANLEY</td></tr><tr><td>SITE AREA</td><td>2.531 HA.</td></tr><tr><td>AUTHORITY</td><td>LOGAN CITY COUNCIL</td></tr></table> |  | REAL PROPERTY DESCRIPTION |  | LOT | 2 ON SP257252 | PARISH | MACLEAN | COUNTY | STANLEY | SITE AREA | 2.531 HA. | AUTHORITY | LOGAN CITY COUNCIL | Kevin R. Smith |  | PROJECT NAME<br>PROPOSED INDUSTRIAL BUILDINGS |  | <table><tr><td>COMP FILE NO.</td><td>REV</td><td>DWG NO</td></tr><tr><td>DATE DRAWN</td><td>2</td><td>004</td></tr><tr><td>DRAWN BY</td><td colspan="2">PROJECT NUMBER</td></tr><tr><td>SHEET NO</td><td colspan="2">01-2017</td></tr></table> |  | COMP FILE NO. | REV | DWG NO | DATE DRAWN | 2 | 004 | DRAWN BY | PROJECT NUMBER |  | SHEET NO | 01-2017 |  |
|---|
| revision   | revision description | date   | |
| 1   | DA ISSUE             | 20.02.2017   | |
| 2   | GENERAL AMENDMENTS   | 22.03.2017   | |
| REAL PROPERTY DESCRIPTION   | |
| LOT   | 2 ON SP257252        | |
| PARISH   | MACLEAN              | |
| COUNTY   | STANLEY              | |
| SITE AREA   | 2.531 HA.            | |
| AUTHORITY   | LOGAN CITY COUNCIL   | |
| COMP FILE NO.   | REV                  | DWG NO   | |
| DATE DRAWN   | 2                    | 004   | |
| DRAWN BY   | PROJECT NUMBER       | |
| SHEET NO   | 01-2017              | |
| STRUCTURAL SIZES OR DESIGN IF CHANGES OR ALTERATIONS ARE MADE TO PLAN DURING OR PRIOR TO CONSTRUCTION WITHOUT WRITTEN NOTICE AND APPROVAL. |                      | ELECTRONIC DRAWINGS ARE UNCONTROLLED DOCUMENTS AND ARE ISSUED FOR INFORMATION ONLY. ANY DIMENSIONS NOT NOMINATED MUST BE REFERRED TO THE BUILDING DESIGNER FOR CONFIRMATION |  |   |  |   |                      | PROJECT ADDRESS<br>918-980 GREENBANK Rd. NORTH MACLEAN                                                   |   | DRAWING TITLE<br>ELEVATION BUILDING A |            |   
| DO NOT SCALE OFF PLAN. FIGURED DIMENSIONS TAKE PREFFERENCE                                                                                 |                      |   |  |   |  |   |                      | CLIENT ROUBAIX PROPERTIES                                                                                |   |                                       
| BUILDER TO VERIFY ALL DIMENSIONS AND LEVELS ON THE PLAN BEFORE COMMENCEMENT ON THE JOB AS NO RESPONSIBILITY TAKEN AFTER STARTING           |                      |   |  |   |  | COPYRIGHT CLAIM<br>THESE PLANS REMAIN THE PROPERTY OF KEVIN R SMITH AND ANY REPRODUCTION IN PART OR WHOLE IS PROHIBITED UNLESS WRITTEN PERMISSION IS OBTAINED. PLANS ARE ISSUED SUBJECT TO THIS COPYRIGHT AND ARE FOR USE ONLY THE JOB SPECIFIC. |                      | PO BOX 369 STONE CORNER QLD 4120<br>ph 0818 870 115<br>kevin@krsassociates.com.au<br>08CC Lic No - 47543 |   |                                       
|   |                      |   |  |   |  | © KEVIN SMITH   | |

8/08/2017 9:29:11 PM C:\02\03\02 KRS\01\GREENBANK\01-2017.rvt

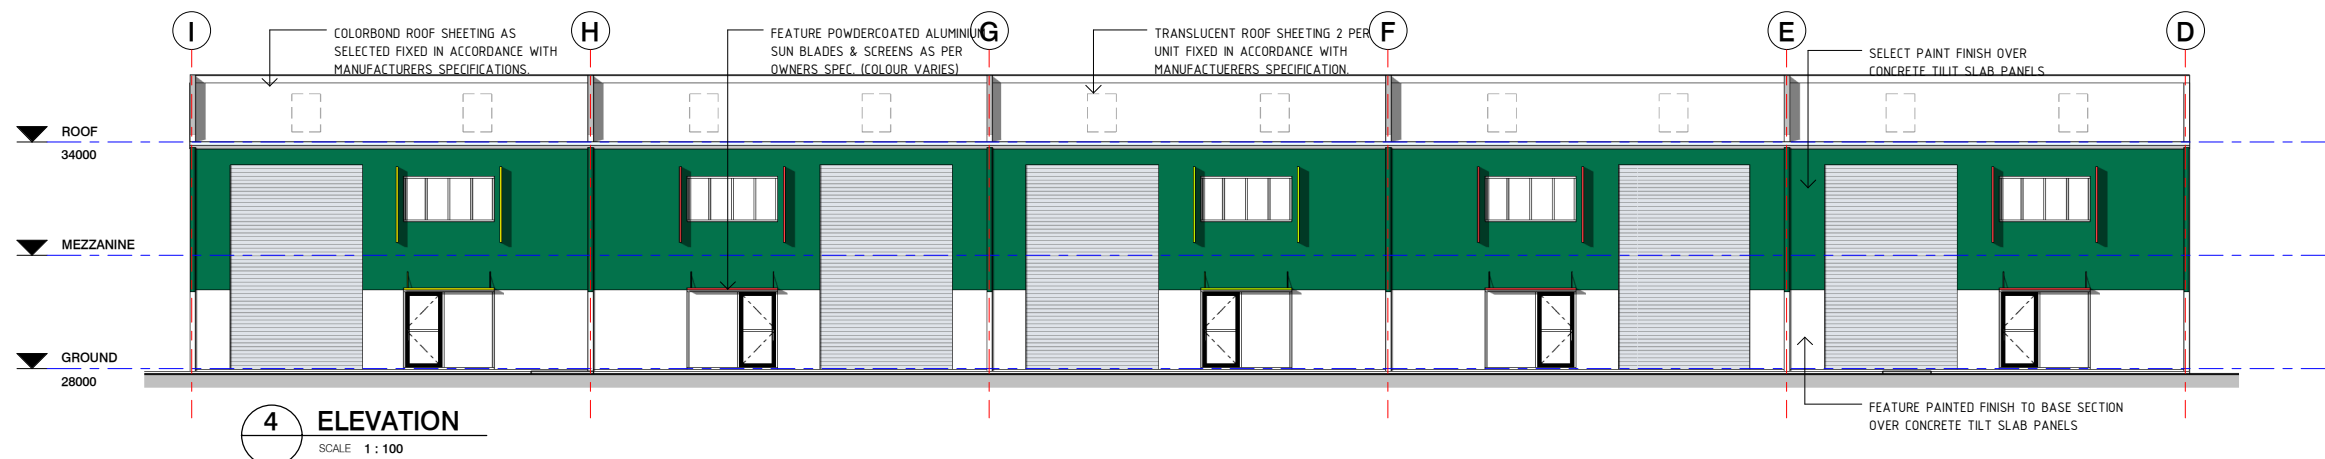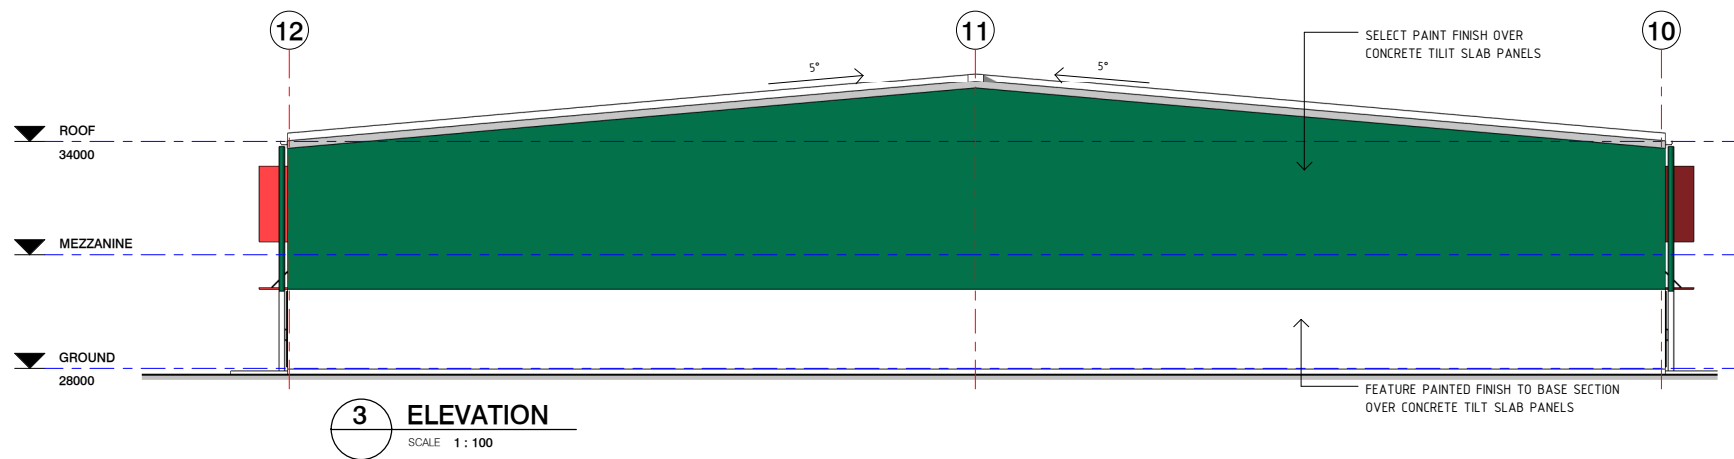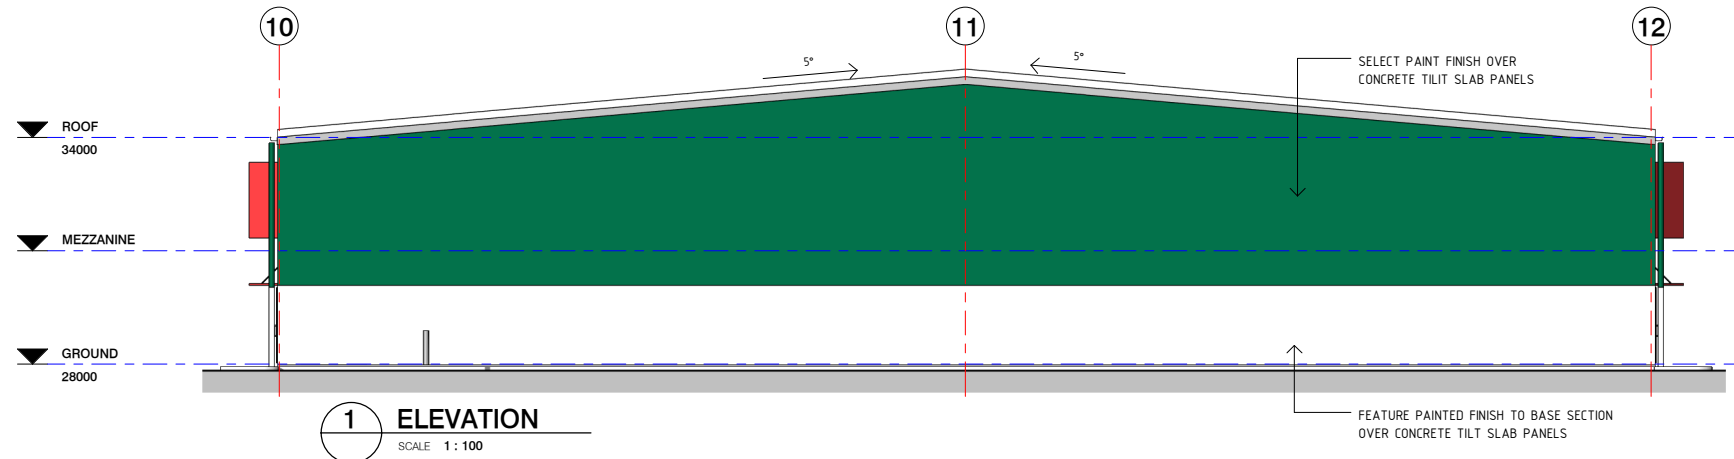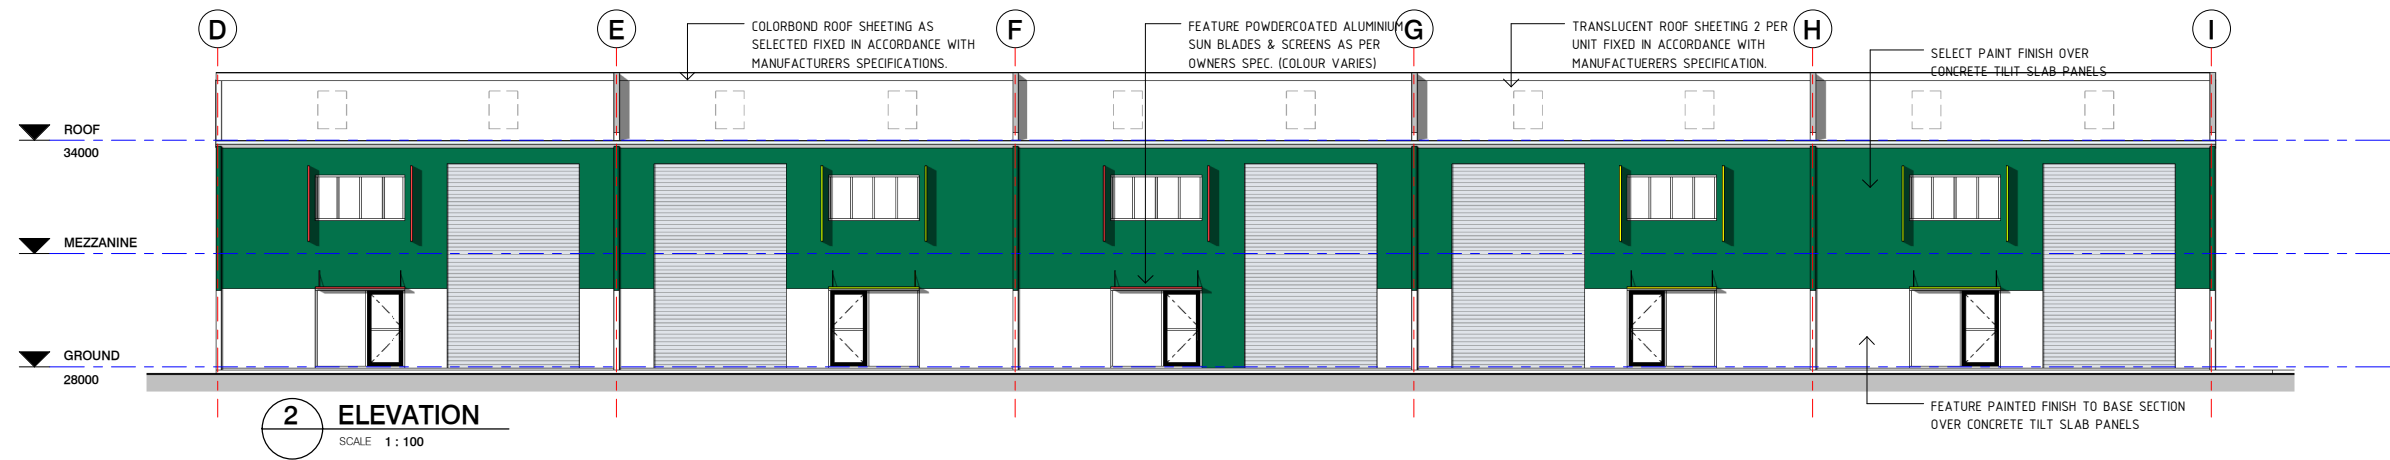

PLANS AND DOCUMENTS  
referred to in the PDA  
DEVELOPMENT APPROVAL

Approval no: DEV2017/850

Date: 21 December 2017



GENERAL NOTES  
STRUCTURAL SIZES OR DESIGN IF CHANGES OR ALTERATIONS ARE MADE TO PLAN DURING OR PRIOR TO CONSTRUCTION WITHOUT WRITTEN NOTICE AND APPROVAL.  
DO NOT SCALE OFF PLAN. FIGURED DIMENSIONS TAKE PREFERENCE  
BUILDER TO VERIFY ALL DIMENSIONS AND LEVELS ON THE PLAN BEFORE COMMENCEMENT ON THE JOB AS NO RESPONSIBILITY TAKEN AFTER STARTING

ALL DIMENSIONS SHOWN ARE TO NOMINAL FRAME AND/OR BRICK DIMENSIONS AND DO NOT INCLUDE CLADDING THICKNESS UNLESS NOTED OTHERWISE  
ELECTRONIC DRAWINGS ARE UNCONTROLLED DOCUMENTS AND ARE ISSUED FOR INFORMATION ONLY. ANY DIMENSIONS NOT INDICATED MUST BE REFERRED TO THE BUILDING DESIGNER FOR CONFIRMATION

| revision | revision description | date       |
|----------|----------------------|------------|
| 1        | DA ISSUE             | 20.02.2017 |
| 2        | GENERAL AMENDMENTS   | 22.03.2017 |




REAL PROPERTY DESCRIPTION  
LOT 2 ON SP261252  
PARISH MACLEAN  
COUNTY STANLEY  
SITE AREA 2.531 HA  
AUTHORITY LOGAN CITY COUNCIL  
COPYRIGHT CLAIM  
THESE PLANS REMAIN THE PROPERTY OF KEVIN R SMITH AND ANY REPRODUCTION IN PART OR WHOLE IS PROHIBITED UNLESS WRITTEN PERMISSION IS OBTAINED. PLANS ARE ISSUED SUBJECT TO THIS COPYRIGHT AND ARE FOR USE ONLY THE JOB SPECIFIC.

Kevin R. Smith

PO BOX 369 STONE CORNER QLD 4120  
ph 08 18 870 115  
kevin@krsassociates.com.au  
QBCC Lic No - 47543

PROJECT NAME  
PROPOSED INDUSTRIAL BUILDINGS  
PROJECT ADDRESS  
918-980 GREENBANK Rd. NORTH MACLEAN  
CLIENT ROUBAIX PROPERTIES




|               |       |                        |
|---------------|-------|------------------------|
| COMP FILE NO: | REV 2 | DWG NO 005             |
| DATE DRAWN    |       |                        |
| DRAWN BY      |       | PROJECT NUMBER 01-2017 |
| SHEET NO      |       |                        |
| DRAWING TITLE |       | ELEVATION BUILDING B   |

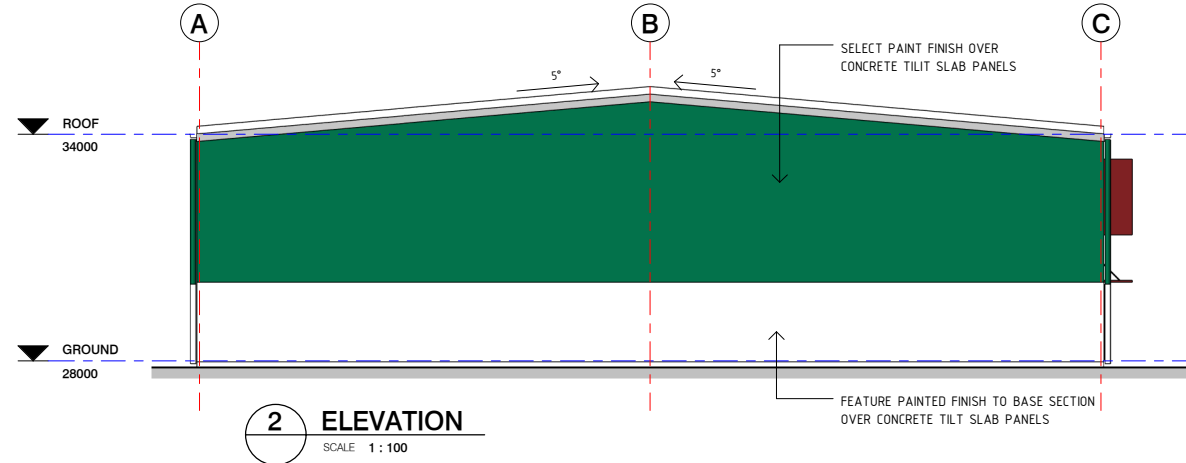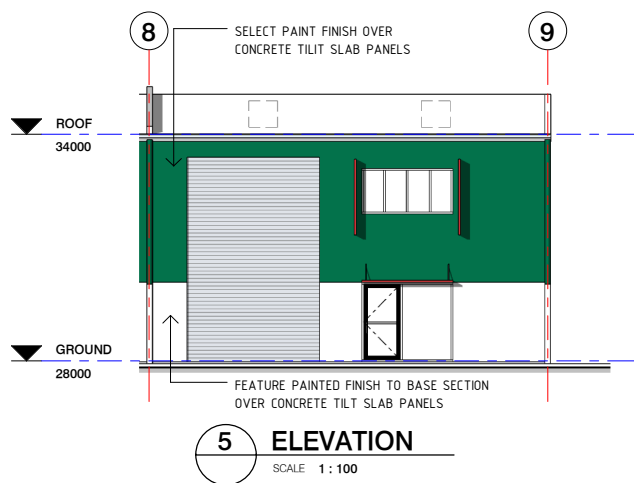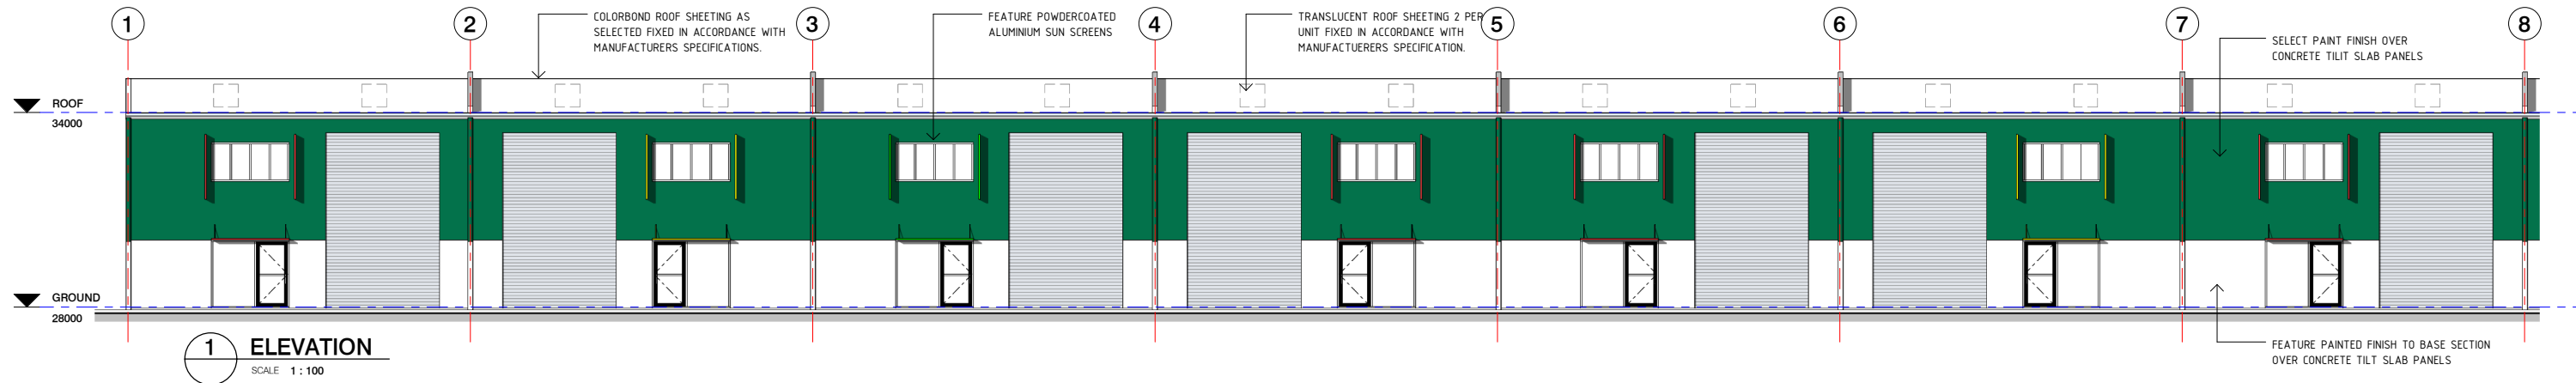

PLANS AND DOCUMENTS  
referred to in the PDA  
DEVELOPMENT APPROVAL

Approval no: DEV2017/850

Date: 21 December 2017

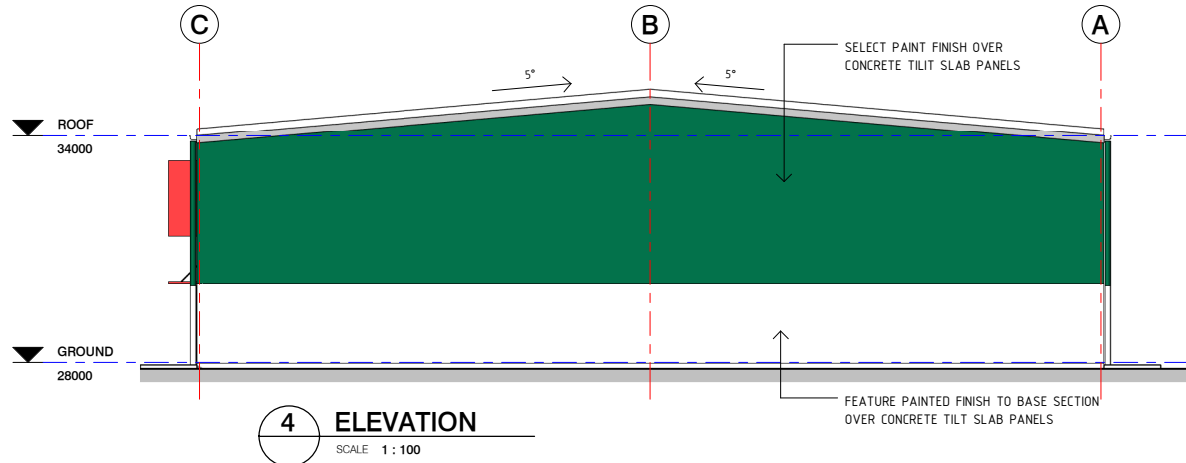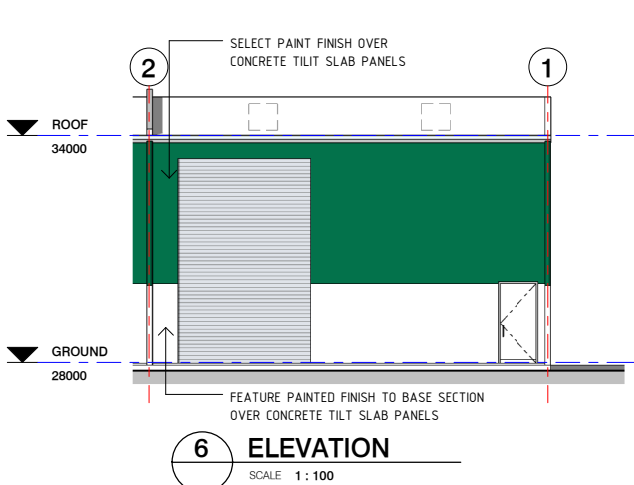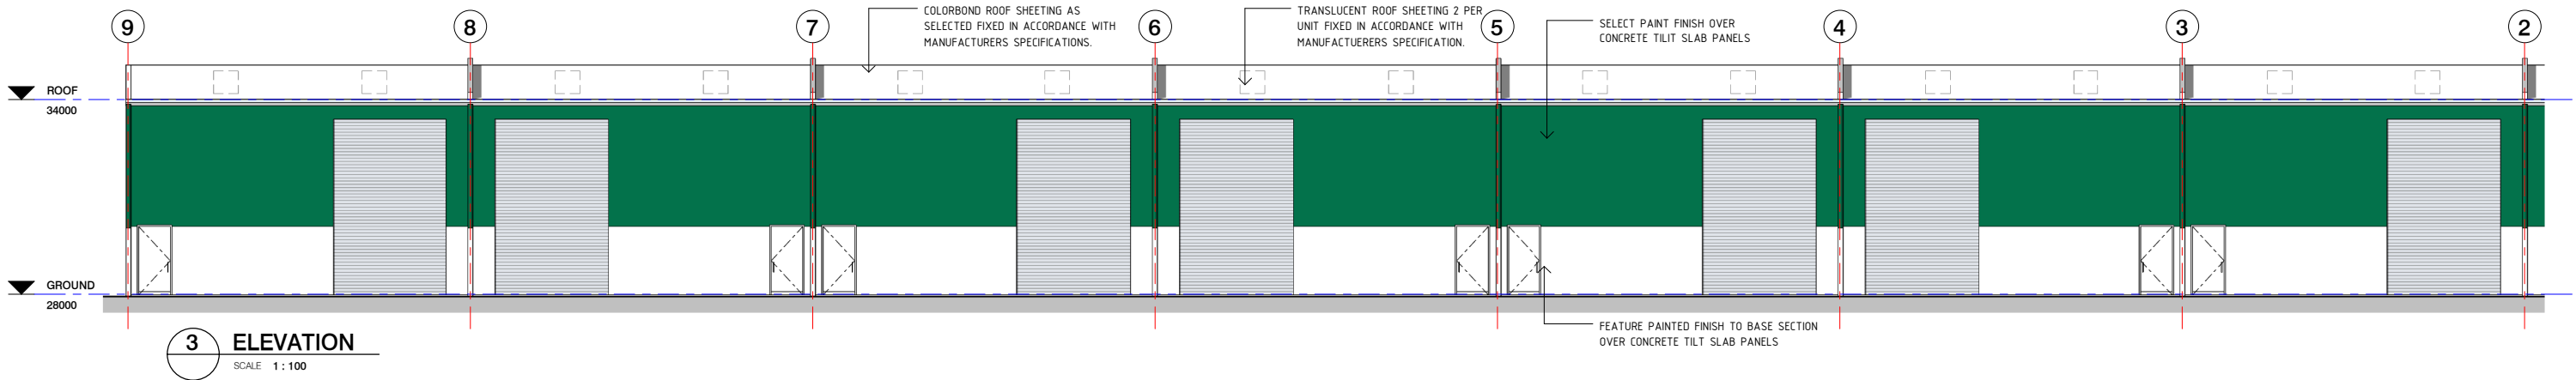

| GENERAL NOTES   |                      | ALL DIMENSIONS SHOWN ARE TO NOMINAL FRAME AND/OR BRICK DIMENSIONS AND DO NOT INCLUDE CLADDING THICKNESS UNLESS NOTED OTHERWISE                                              |  | <table><tr><th>revision</th><th>revision description</th><th>date</th></tr><tr><td>1</td><td>DA ISSUE</td><td>20.02.2017</td></tr><tr><td>2</td><td>GENERAL AMENDMENTS</td><td>22.03.2017</td></tr></table> |  | revision | revision description | date | 1 | DA ISSUE | 20.02.2017 | 2 | GENERAL AMENDMENTS | 22.03.2017 | <b>REAL PROPERTY DESCRIPTION</b><br>LOT 2 ON SP261252<br>PARISH MACLEAN<br>COUNTY STANLEY<br><br>SITE AREA 2.531 HA.<br>AUTHORITY LOGAN CITY COUNCIL<br><br><div>COPYRIGHT CLAIM</div> <div>© KEVIN SMITH</div> <div>THESE PLANS REMAIN THE PROPERTY OF KEVIN R SMITH AND ANY REPRODUCTION IN PART OR WHOLE IS PROHIBITED UNLESS WRITTEN PERMISSION IS OBTAINED. PLANS ARE ISSUED SUBJECT TO THIS COPYRIGHT AND ARE FOR USE ONLY THE JOB SPECIFIC</div> |  | <div>Kevin R. Smith</div> <div>PO BOX 369 STONE CORNER QLD 4120<br/>ph 0818 870 115<br/>kevin@krsassociates.com.au<br/>QBCC Lic No - 47543</div> |  |  |  | <div>PROJECT NAME<br/>PROPOSED INDUSTRIAL BUILDINGS</div> <div>PROJECT ADDRESS<br/>918-980 GREENBANK Rd. NORTH MACLEAN<br/>CLIENT ROUBAIX PROPERTIES</div> |  | <table><tr><td>COMP FILE NO.</td><td>REV</td><td>DWG NO</td></tr><tr><td>DATE DRAWN</td><td>2</td><td>006</td></tr><tr><td>DRAWN BY</td><td colspan="2">PROJECT NUMBER</td></tr><tr><td>SHEET NO</td><td colspan="2">01-2017</td></tr></table> | COMP FILE NO. | REV | DWG NO | DATE DRAWN | 2 | 006 | DRAWN BY | PROJECT NUMBER |  | SHEET NO | 01-2017 |  |
|---|----------------------|---|--|---|--|----------|----------------------|------|---|----------|------------|---|--------------------|------------|---|--|---|--|--|--|---|--|---|---------------|-----|--------|------------|---|-----|----------|----------------|--|----------|---------|--|
| revision   | revision description | date   |  |   
| 1   | DA ISSUE             | 20.02.2017   |  |   
| 2   | GENERAL AMENDMENTS   | 22.03.2017   |  |   
| COMP FILE NO.   | REV                  | DWG NO   |  |   
| DATE DRAWN   | 2                    | 006   |  |   
| DRAWN BY   | PROJECT NUMBER       |   |  
| SHEET NO   | 01-2017              |   |  
| STRUCTURAL SIZES OR DESIGN IF CHANGES OR ALTERATIONS ARE MADE TO PLAN DURING OR PRIOR TO CONSTRUCTION WITHOUT WRITTEN NOTICE AND APPROVAL. |                      | ELECTRONIC DRAWINGS ARE UNCONTROLLED DOCUMENTS AND ARE ISSUED FOR INFORMATION ONLY. ANY DIMENSIONS NOT INDICATED MUST BE REFERRED TO THE BUILDING DESIGNER FOR CONFIRMATION |  |   
| DO NOT SCALE OFF PLAN. FIGURED DIMENSIONS TAKE PREFERENCE                                                                                  |                      |   
| BUILDER TO VERIFY ALL DIMENSIONS AND LEVELS ON THE PLAN BEFORE COMMENCEMENT ON THE JOB AS NO RESPONSIBILITY TAKEN AFTER STARTING           |                      |   