


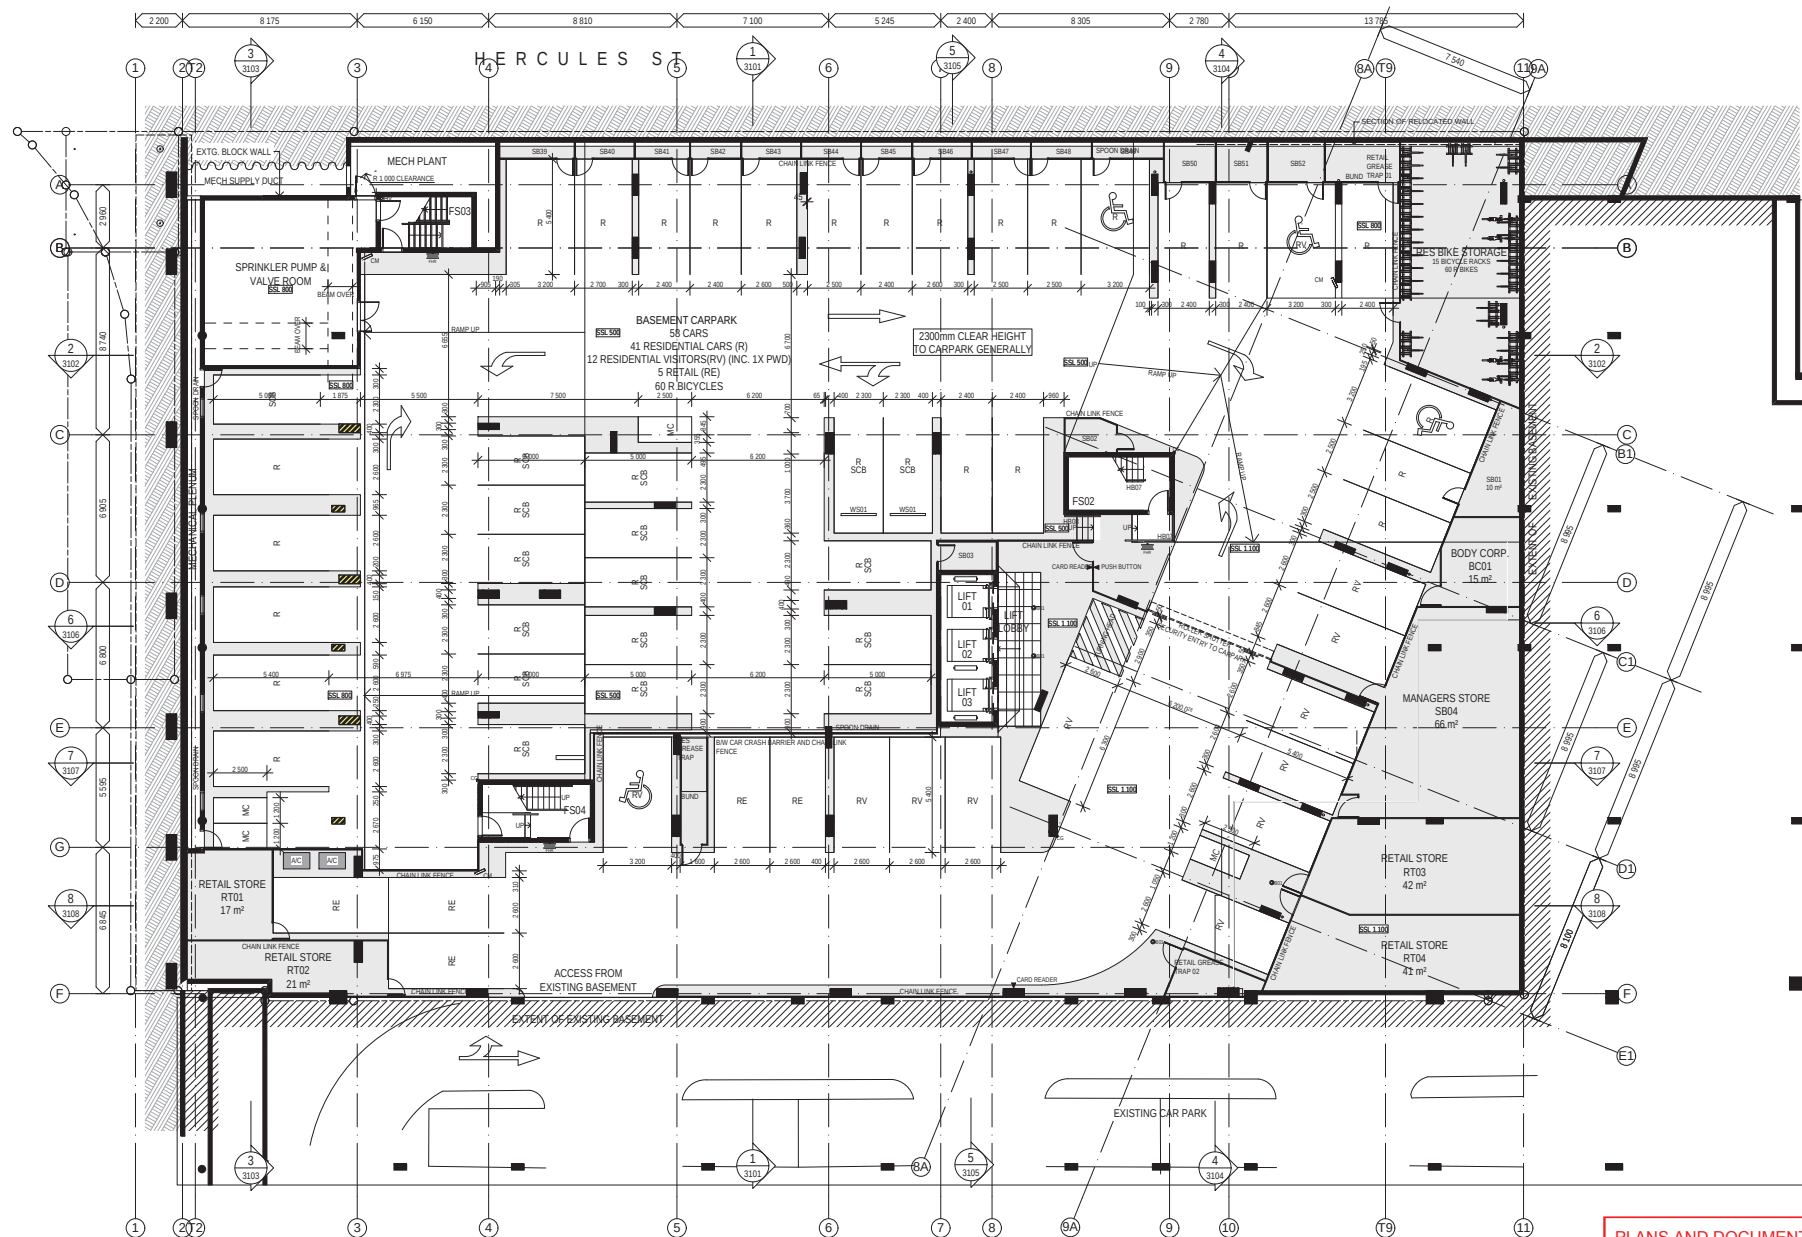

1 FLOOR PLAN - BASEMENT 01
SCALE 1:125 @ A1
SCALE 1:250 @ A3

PLANS AND DOCUMENTS
referred to in the PDA
DEVELOPMENT APPROVAL

Approval no: DEV2010/059
Date: 9 August 2018



0 1.25 2.5 3.75 5 6.25 7.5 8.75 10 11.25 12.5 metres


06	PERMISSIBLE CHANGE SUBMISSION	28.06.2017	AM
05	REVISED DA ISSUE	16.01.2014	VZ
04	DA AMENDMENT	06.12.2013	SEM
03	SMALL CAR BAY MARKED	09.10.2013	CB
02	CARPARKING FIGURES UPDATED	02.10.2013	CB
01	REVISED DA	30.09.2013	CB
00	DA ISSUE	16.08.2010	SO
Issue	Revision	Date	In.
Amendments			

Client
RIVANA DEVELOPMENT PTY LTD.
Project Name and Location
HERCULES NORTHSHORE, HERCULES STREET, HAMILTON
Drawing Title
FLOOR PLAN - BASEMENT 01

Scale As Shown	Date NOV 2013	Job no. 0900 4025
Drawn SEM	Checked SEM	Approved MT
Drawing no. SD 2001	Issue 06	

Cottee Parker Architects Pty Ltd
ABN 77 010 924 106
Brisbane Office
201 Montague Road
West End QLD 4101
T 617 3846 7422
F 617 3846 7433
W www.cottee-parker.com.au



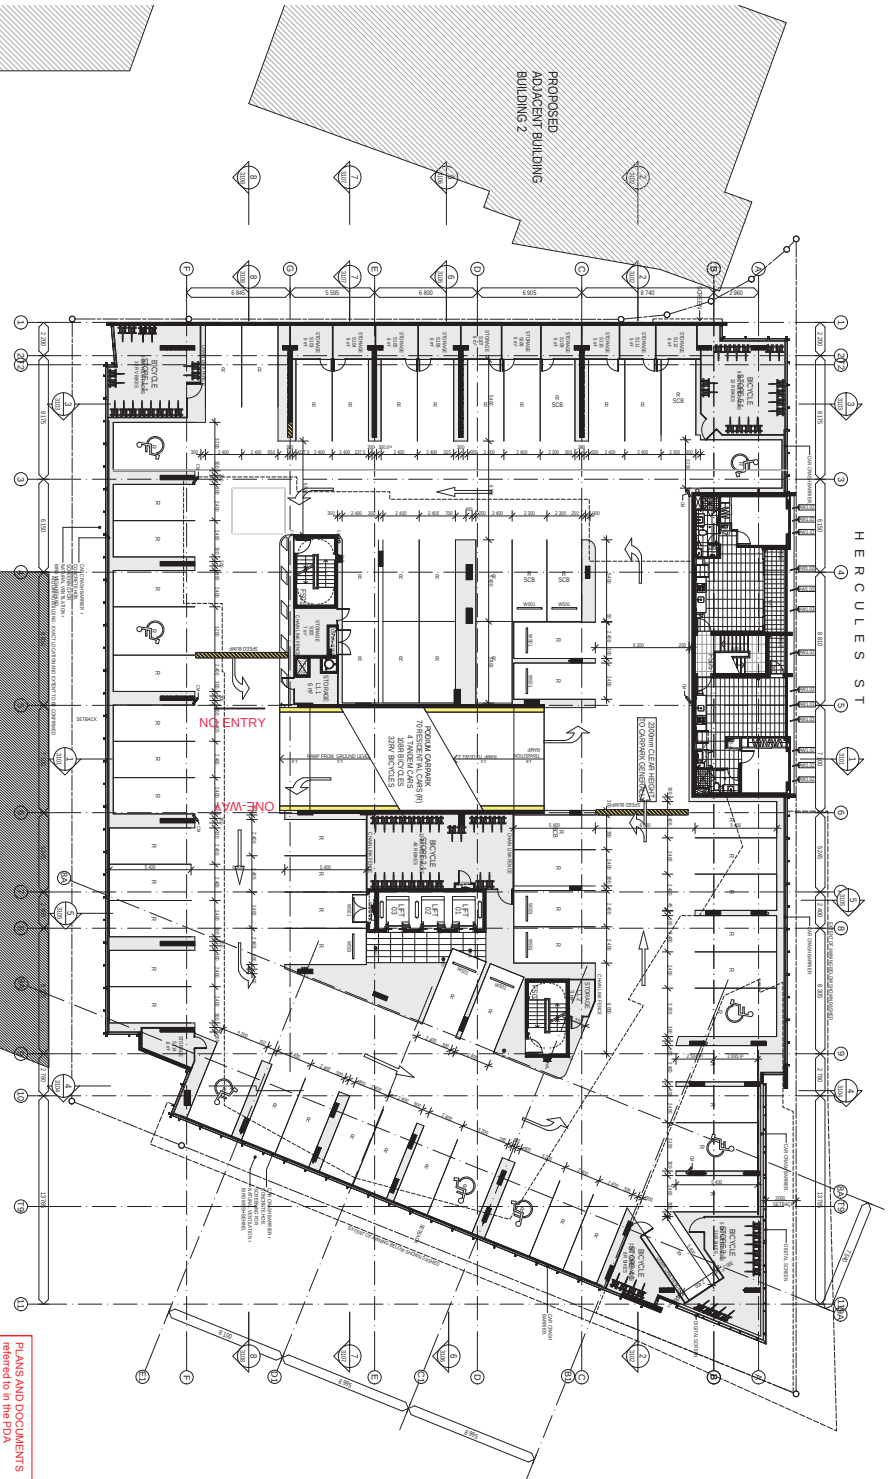

1 FLOOR PLAN - LEVEL 01
SCALE 1:250 @ A3

Schematic

BUILDING 6 PORTSIDE HAMILTON



NO.	DESCRIPTION	DATE	BY
01	PRELIMINARY DESIGN	15/03/2017	JD
02	REVISION ON SITE	15/03/2017	JD
03	REVISION ON SITE	15/03/2017	JD
04	REVISION ON SITE	15/03/2017	JD
05	REVISION ON SITE	15/03/2017	JD
06	REVISION ON SITE	15/03/2017	JD
07	REVISION ON SITE	15/03/2017	JD
08	REVISION ON SITE	15/03/2017	JD


Client	RYANA DEVELOPMENT PTY LTD
Project Name and Location	HERCULES NORTH HARBOR, HERCULES STREET, HAMILTON
Project Plan - LEVEL 01	

Scale	As Shown	Date	15/03/2017	1:250 @ A3
Drawn	JD	Checked	JD	15/03/2017
SD 2003		Approved	JD	15/03/2017
08		15/03/2017		


Client / Author / Designer / By / Ltd	COTTEE PARKER
Building Office	15/03/2017
Working Date	15/03/2017
File	15/03/2017
Rev	15/03/2017

PLANS AND DOCUMENTS
referred to in the PDA
DEVELOPMENT APPROVAL
Approval no: DE/2010059
Date: 9 August 2018




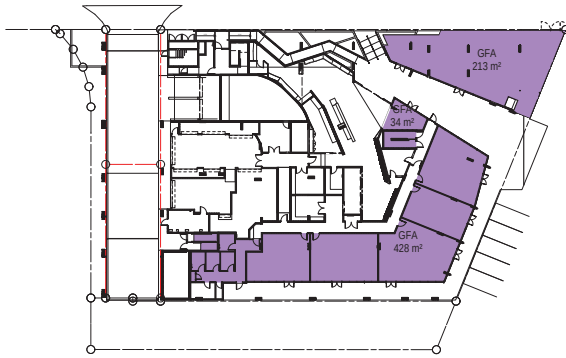


1 GFA PLAN - GROUND FLOOR
SCALE 1:400 @ A1
SCALE 1:800 @ A3

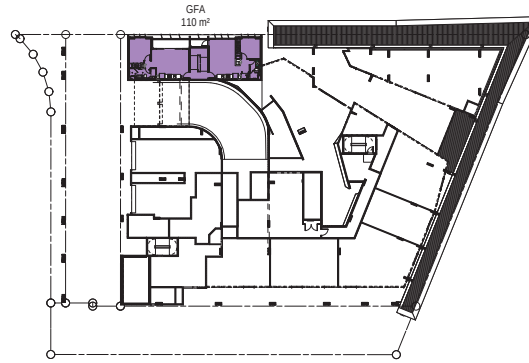


2 GFA PLAN - GROUND FLOOR MEZZANINE
SCALE 1:400 @ A1
SCALE 1:800 @ A3

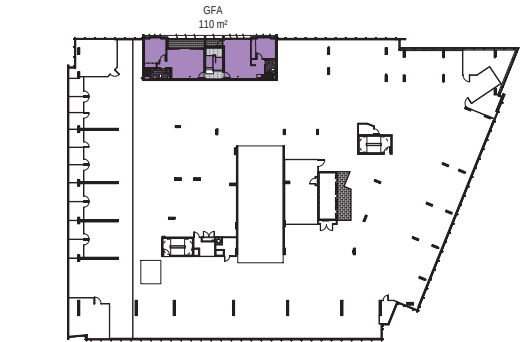

3 GFA PLAN - LEVEL 01
SCALE 1:400 @ A1
SCALE 1:800 @ A3

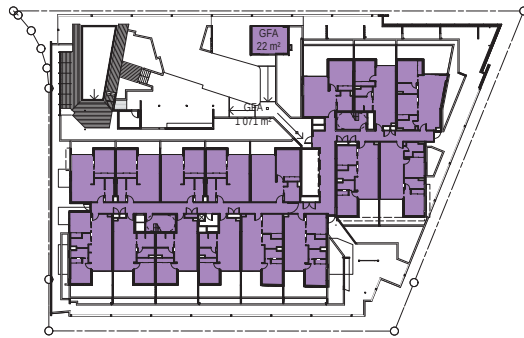

4 GFA PLAN - LEVEL 03
SCALE 1:400 @ A1
SCALE 1:800 @ A3

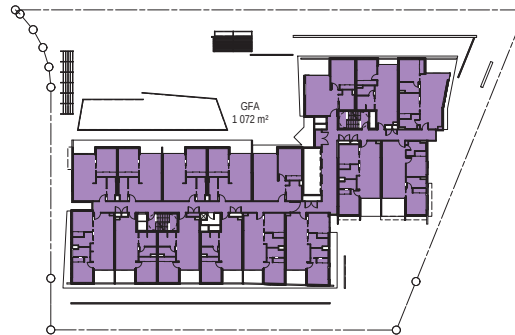

5 GFA PLAN - LEVEL 04-16
SCALE 1:400 @ A1
SCALE 1:800 @ A3

Floor (Story)	Calculated Area	Number of Units
BASEMENT 01	0 m²	0
GROUND FLOOR	675 m²	0
GROUND FLOOR MEZZ	110 m²	2
LEVEL 01	110 m²	2
LEVEL 02	0 m²	0
LEVEL 03	1 093 m²	16
LEVEL 04	1 072 m²	16
LEVEL 05	1 072 m²	16
LEVEL 06	1 072 m²	16
LEVEL 07	1 072 m²	16
LEVEL 08	1 072 m²	16
LEVEL 09	1 072 m²	16
LEVEL 10	1 072 m²	16
LEVEL 11	1 072 m²	16
LEVEL 12	1 072 m²	16
LEVEL 13	1 072 m²	16
LEVEL 14	1 072 m²	16
LEVEL 15	1 072 m²	16
LEVEL 16	1 072 m²	16
TOTAL	15 924 m²	228

PARKING SUMMARY*						SERVICE VEHICLES	
Floor (Story)	Total Cars	Residential	Residential Visitor	Retail	Bicycles	MRV	LRV
BASEMENT 01	58	41	12	5	60		
GROUND	0	0			12	1	1
PODIUM 01	70	70			140		
PODIUM 02	81	81			60		
TOTAL	209	192	12	5	272	1	1


*NOTE - REFER TO FLOOR PLANS FOR NUMBER AND LOCATION OF UNIVERSAL ACCESS PARKING & TANDEM PARKING FACILITIES

PLANS AND DOCUMENTS
referred to in the PDA
DEVELOPMENT APPROVAL

Approval no: DEV2010/059

Date: 9 August 2018



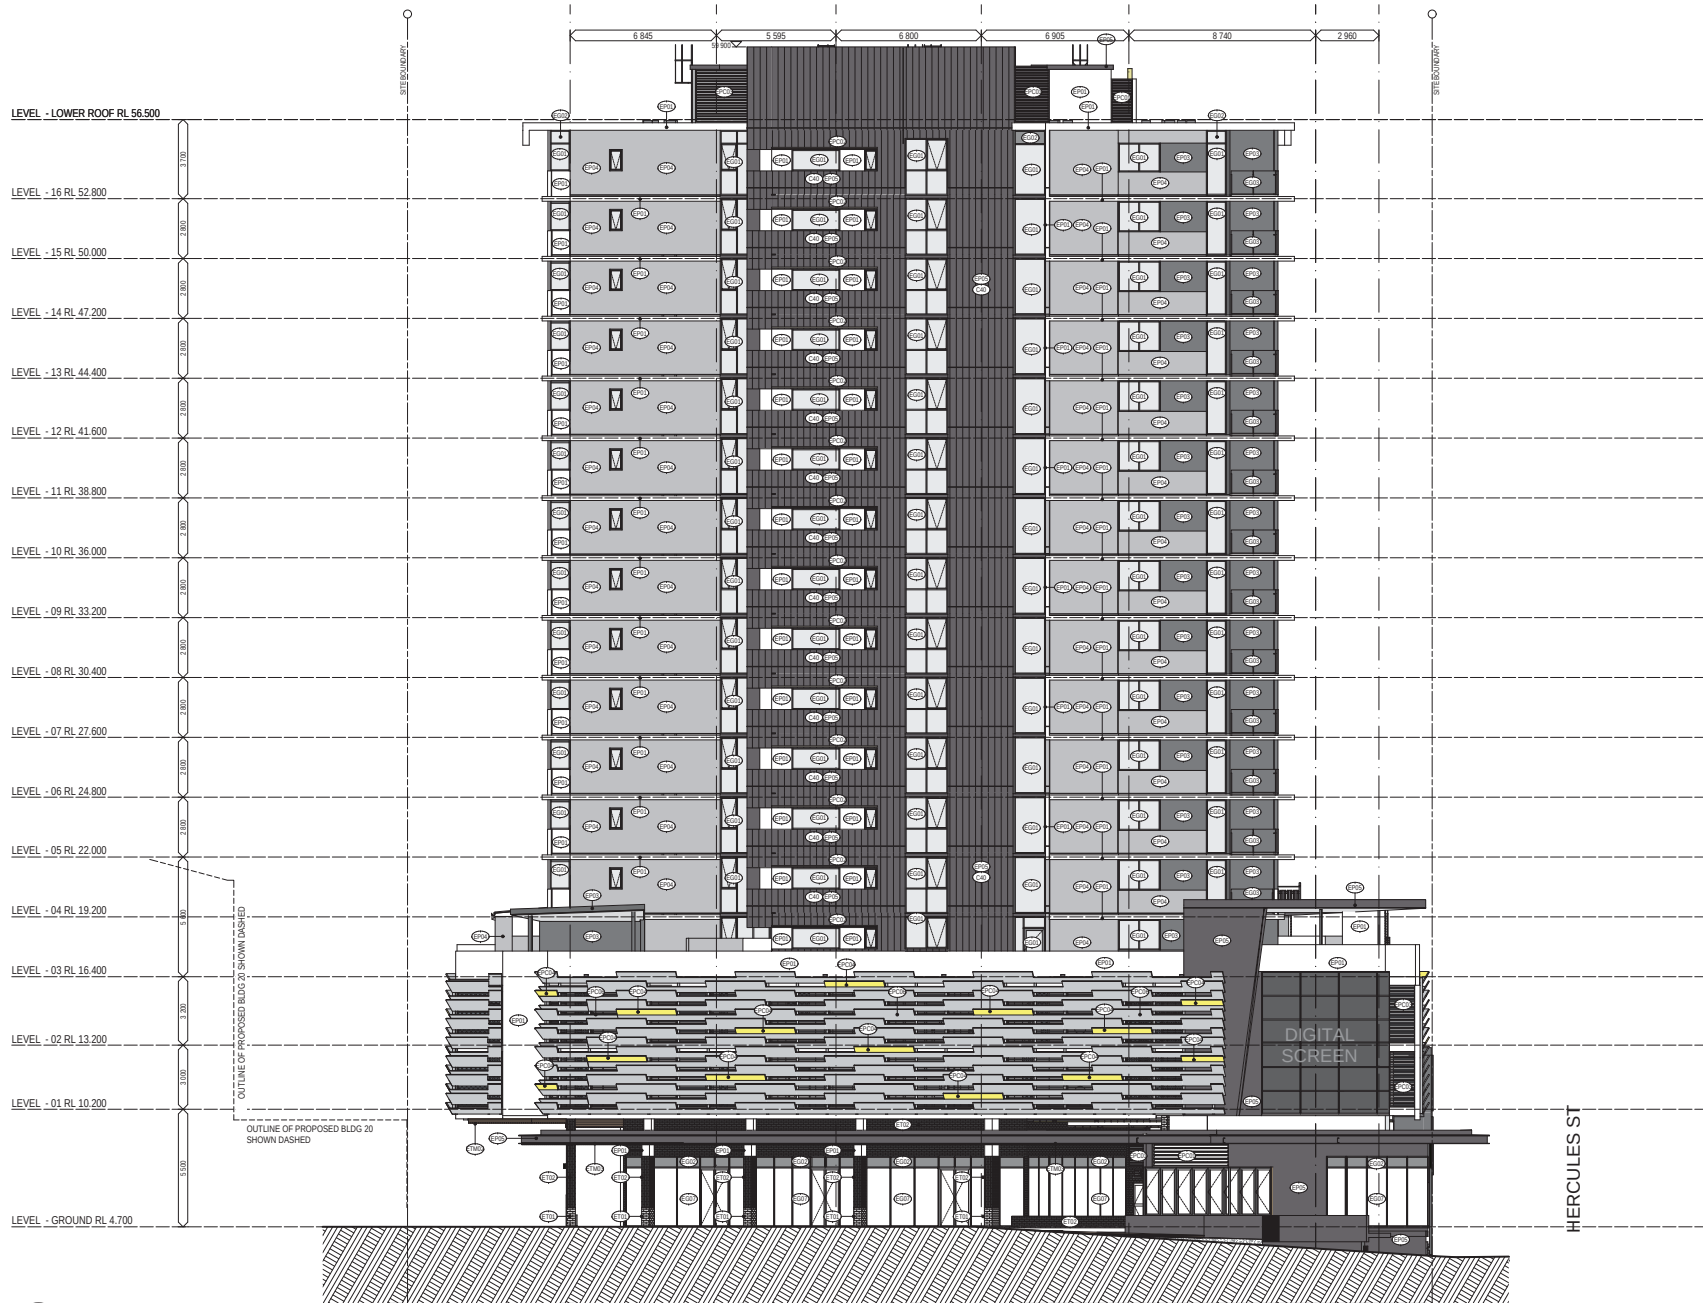

1 EAST ELEVATION
SCALE 1:125 @ A1
SCALE 1:250 @ A3

FINISH CODES

- (C1) PRECAST CONCRETE FEATURE PATTERN
- (E1) EXTERNAL PAINT: WHITE DULUX LEXCON QUARTER
- (E2) EXTERNAL PAINT: YELLOW DULUX LUBILATION
- (E3) EXTERNAL PAINT: CHARCOAL DULUX RAMU
- (E4) EXTERNAL PAINT: GREY DULUX FLOODED GUM
- (E5) EXTERNAL PAINT: BLACK DULUX BLACK
- (G1) EXTERNAL GLASS: VISION GREY
- (G2) EXTERNAL GLASS: SPANDREL GREY COLOURBACK
- (G3) EXTERNAL GLASS: BALUSTRADE: CHARCOAL
- (G4) EXTERNAL GLASS: BALUSTRADE: YELLOW
- (G5) EXTERNAL GLASS: BALUSTRADE: CLEAR
- (G6) EXTERNAL GLASS: FEATURE ARTWALL: PRINTED PATTERN
- (G7) EXTERNAL GLASS: RETAIL: CLEAR
- (G8) EXTERNAL GLASS: OBSCURE GLAZING
- (G9) EXTERNAL GLASS: BALUSTRADE: WHITE
- (P1) EXTERNAL POWDERCOAT: GLAZING FRAMES: DULUX DURATEC ZEUS CHARCOAL
- (P2) EXTERNAL POWDERCOAT: LIGHTWEIGHT AWNINGS: DULUX DURATEC ZEUS WHITE
- (P3) EXTERNAL POWDERCOAT: CARPARK SCREENS: DULUX DURATEC ZEUS SILVER GREY
- (P4) EXTERNAL POWDERCOAT: CARPARK SCREENS: DULUX DURATEC INTENSITY YELLOW
- (P5) NOT USED
- (P6) EXTERNAL POWDERCOAT: LOUVRES: CLEAR ANODIZED
- (M1) METAL DECK ROOFING: COLORBOND SURF MIST
- (M2) METAL DECK ROOFING: COLORBOND NIGHT SKY
- (R1) ROOFING: POLYCARBONATE
- (C1) COLORBOND: NIGHT SKY
- (C2) COLORBOND: SURF MIST

PLANS AND DOCUMENTS
referred to in the PDA
DEVELOPMENT APPROVAL

Approval no: DEV2010/059
Date: 9 August 2018



Schematic

BUILDING 6 PORTSIDE HAMILTON

COPYRIGHT ©COTTEE PARKER ARCHITECTS PTY LTD
K:\9000\0904025 Citimark - Multi Res and Mixed - Portside Building 6 Citimark\ARCH\CAD\Master\A025 Rivana Master 161013.dwg 28/06/2017 4:17 PM



0 1.25 2.5 3.75 5 6.25 7.5 8.75 10 11.25 12.5 metres

Issue	Revision	Date	In.
05	PERMISSIBLE CHANGE SUBMISSION	28/06/2017	AM
04	DA RFI - COLOUR ADDED	23/05/2014	SEM
03	REVISED DA ISSUE	16/01/2014	VZ
02	DA AMENDMENT	14/11/2013	SEM
01	REVISED DA	30/09/2013	CB
00	DA ISSUE	16/08/2010	SO
Issue	Revision	Date	In.
Amendments			

Client
RIVANA DEVELOPMENT PTY LTD.

Project Name and Location
HERCULES NORTHSHORE, HERCULES STREET, HAMILTON

Drawing Title
EAST ELEVATION

Scale As Shown	Date NOV 2013	Job no. 0900 4025
Drawn SEM	Checked SEM	Approved MT
Drawing no. SD 3002	Issue 05	

Cottee Parker Architects Pty Ltd
ABN 77 010 924 106

Brisbane Office
201 Montague Road
West End QLD 4101


T 617 3846 7422
F 617 3846 7433
W www.cottee-parker.com.au





Queensland
Government



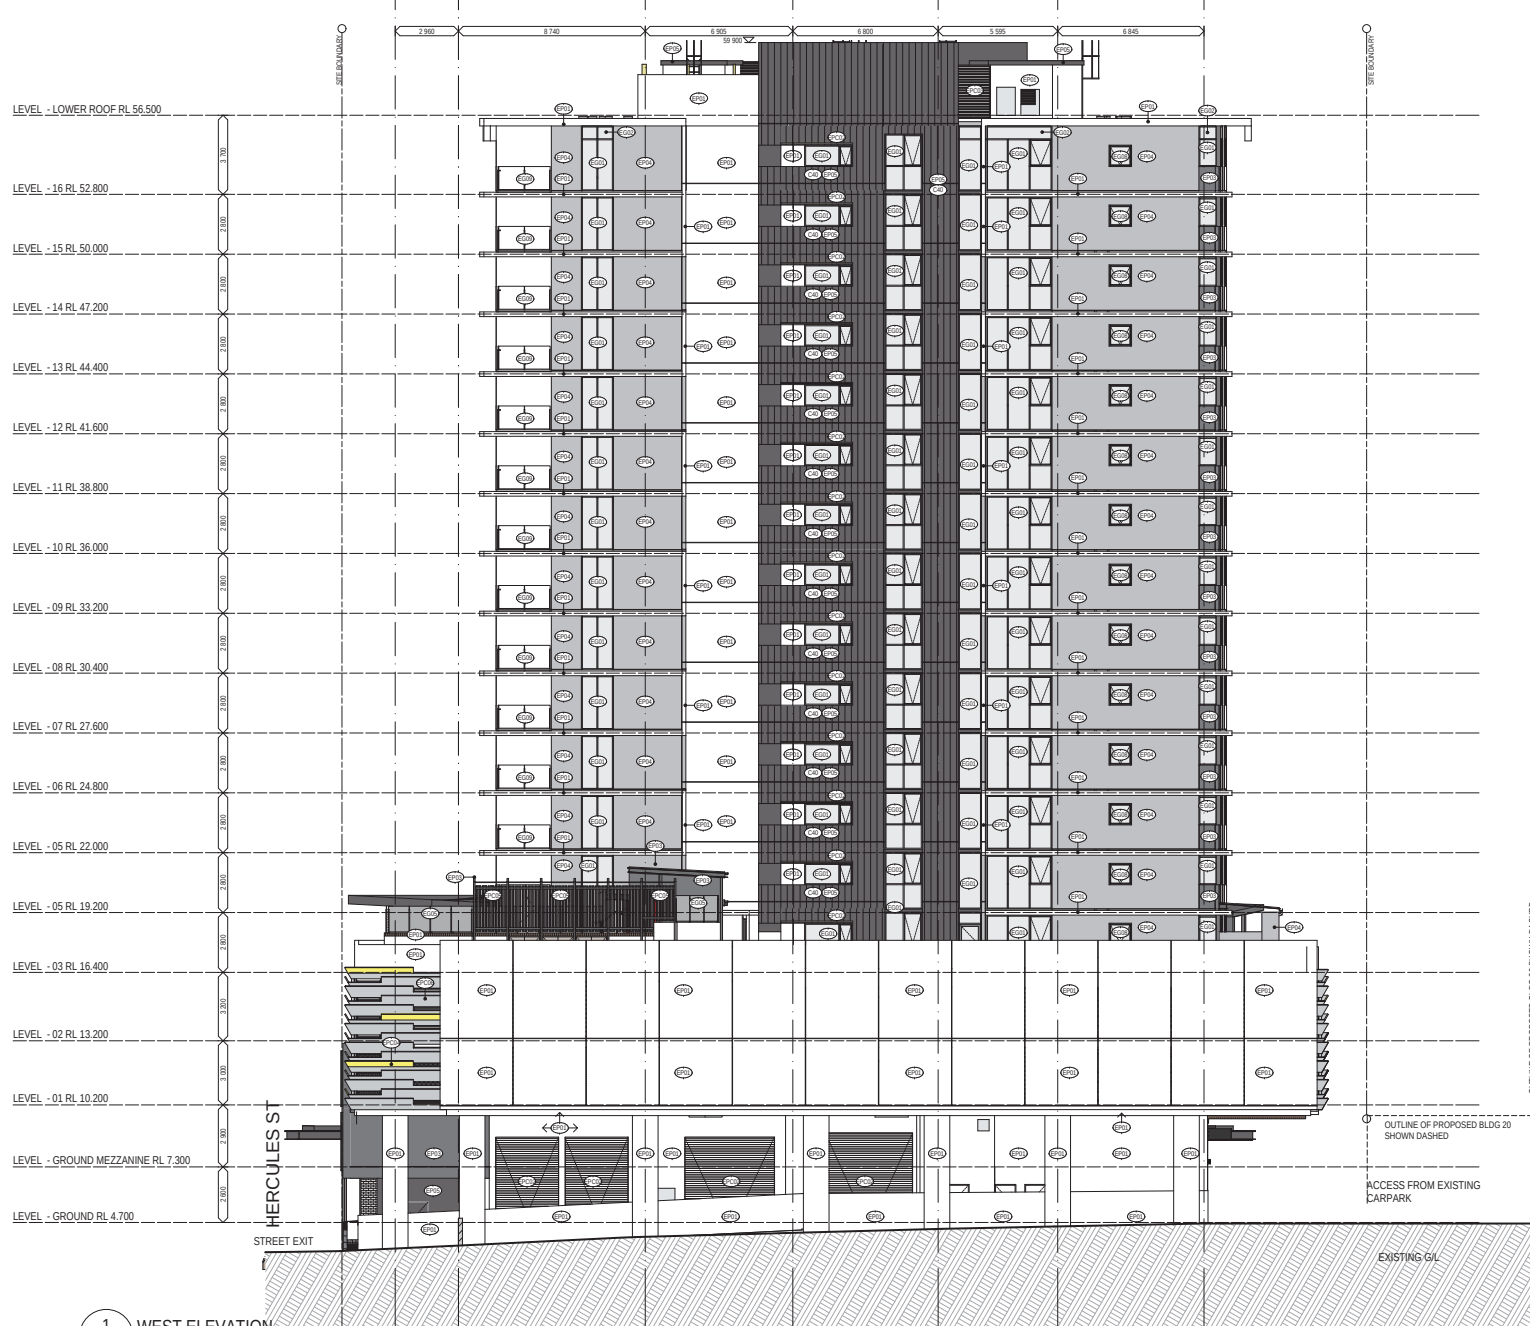

FINISH CODES

PRECAST CONCRETE FEATURE PATTERNS

- EXTERNAL PAINT: WHITE: DULUX LEXCON QUARTER
- EXTERNAL PAINT: YELLOW: DULUX JUBILATION
- EXTERNAL PAINT: CHARCOAL: DULUX RAMU
- EXTERNAL PAINT: GREY: DULUX FLOODED GUM
- EXTERNAL PAINT: BLACK: DULUX BLACK

- EXTERNAL GLASS: VISION: GREY
- EXTERNAL GLASS: SPANDREL: GREY COLOURBACK
- EXTERNAL GLASS: BALUSTRADE: CHARCOAL
- EXTERNAL GLASS: BALUSTRADE: YELLOW
- EXTERNAL GLASS: BALUSTRADE: CLEAR
- EXTERNAL GLASS: FEATURE ARTWALL: PRINTED PATTERN
- EXTERNAL GLASS: RETAIL: CLEAR
- EXTERNAL GLASS: OBSCURE GLAZING
- EXTERNAL GLASS: BALUSTRADE: WHITE

- EXTERNAL POWDERCOAT: GLAZING FRAMES: DULUX DURATEC ZEUS CHARCOAL
- EXTERNAL POWDERCOAT: LIGHTWEIGHT AWNINGS: DULUX DURATEC ZEUS WHITE
- EXTERNAL POWDERCOAT: CARPARK SCREENS: DULUX DURATEC ZEUS SILVER GREY
- EXTERNAL POWDERCOAT: CARPARK SCREENS: DULUX DURATEC INTENSITY YELLOW
- NOT USED

- EXTERNAL POWDERCOAT: LOUIRES: CLEAR ANODIZED

- METAL DECK ROOFING: COLORBOND SURF MIST
- METAL DECK ROOFING: COLORBOND NIGHT SKY
- ROOFING: POLYCARBONATE
- COLORBOND: NIGHT SKY
- COLORBOND: SURF MIST

PLANS AND DOCUMENTS referred to in the PDA DEVELOPMENT APPROVAL

Approval no: DEV2010/059

Date: 9 August 2018



0 1.25 2.5 3.75 5 6.25 7.5 8.75 10 11.25 12.5 metres

Issue	Revision	Date	In.
05	PERMISSIBLE CHANGE SUBMISSION	28/06/2017	AM
04	DA RFI - COLOUR ADDED	23/05/2014	SEM
03	REVISED DA ISSUE	16/01/2014	VZ
02	DA AMENDMENT	14/11/2013	SEM
01	REVISED DA	30/09/2013	CB
00	DA ISSUE	16/08/2010	SO
Issue	Revision	Date	In.
Amendments			

Client
RIVANA DEVELOPMENT PTY LTD.
Project Name and Location
HERCULES NORTHSHORE, HERCULES STREET, HAMILTON
Drawing Title
WEST ELEVATION

Scale
As Shown
Drawn
SEM
Drawing no.
SD 3004

Date
NOV 2013
Checked
SEM
Approved
MT

Job no.
0900 4025
Approved
MT
Issue
05

Cottee Parker Architects Pty Ltd
ABN 77 010 924 106
Brisbane Office
201 Montague Road
West End QLD 4101
T 617 3846 7422
F 617 3846 7433
W www.cottee-parker.com.au



Schematic

BUILDING 6 PORTSIDE HAMILTON

COPYRIGHT COTTEE PARKER ARCHITECTS PTY LTD
K:\09001000\0900100025 Citimark_Multi Res and Mixed - Portside Building 6 Citimark\ARCH\CAD\Master\A025 Rivana Master.dwg 26/06/2017 4:38 PM



Issue	Revision	Date	In.
04	PERMISSIBLE CHANGE SUBMISSION	28/06/2017	AM
03	REVISED DA ISSUE	16.01.2014	VZ
02	DA AMENDMENT	14.11.2013	SEM
01	REVISED DA	30.09.2013	CB
00	DA ISSUE	16.08.2010	SO
Issue	Revision	Date	In.
Amendments			

Client
RIVANA DEVELOPMENT PTY LTD.
Project Name and Location
HERCULES NORTHSHORE, HERCULES STREET, HAMILTON
Drawing Title
SECTION B


Scale
As Shown
Drawn
SEM
Checked
SEM
Drawing no.
SD 3102

Date
NOV 2013
Checked
SEM
Approved
MT
Issue
04

Cottee Parker Architects Pty Ltd
ABN 77 010 924 106
Brisbane Office
201 Montague Road
West End QLD 4101
T 617 3846 7422
F 617 3846 7433
W www.cottee-parker.com.au



1 SECTION B
SCALE 1:125 @ A1
SCALE 1:250 @ A3

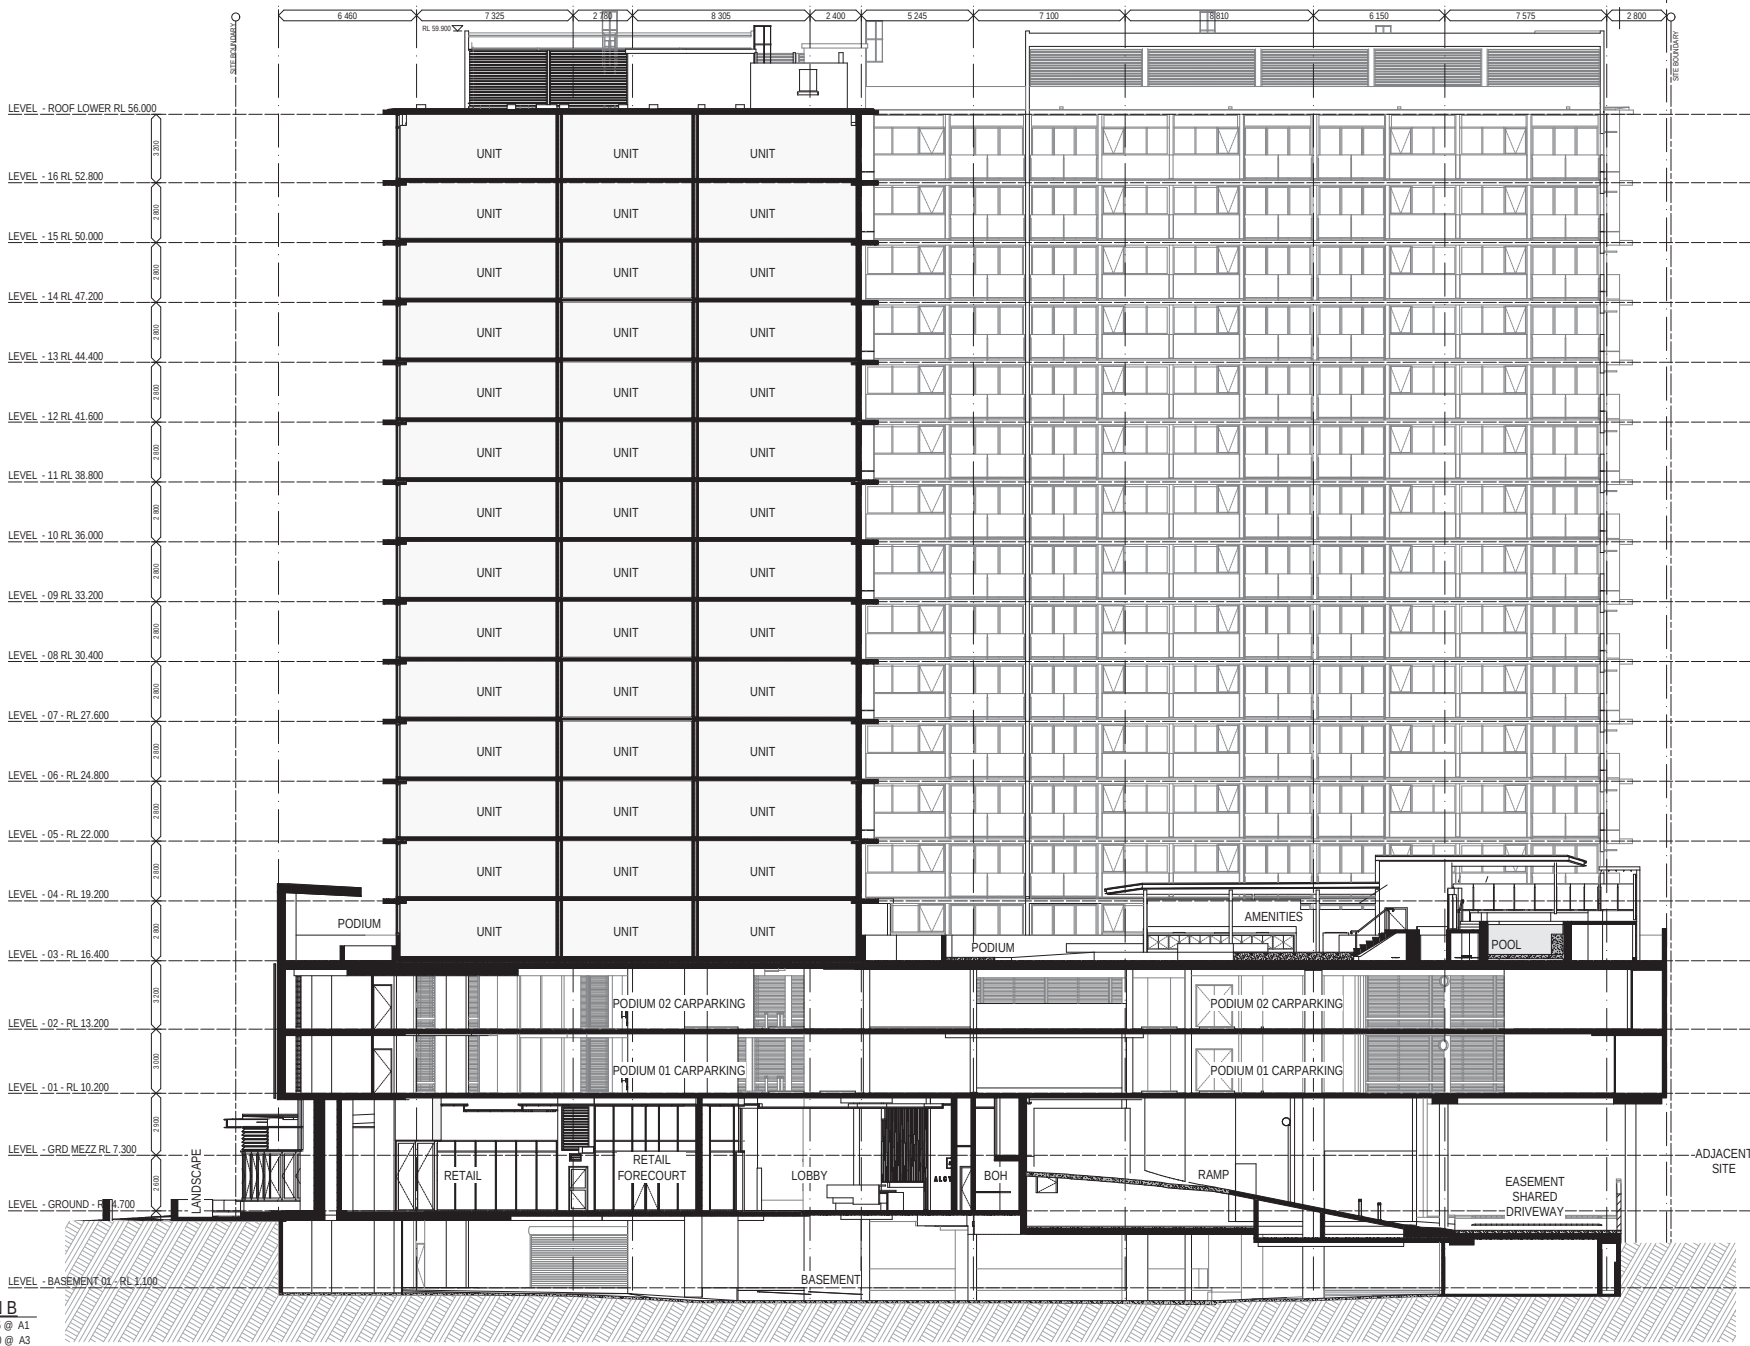

PLANS AND DOCUMENTS
referred to in the PDA
DEVELOPMENT APPROVAL
Approval no: DEV2010/059
Date: 9 August 2018

