



Site Info:

Lot: 15118
SP: 254144
Area: 819m²
Existing Site Cover: 318m² 38.82%
New Site Cover: 385.1m² 47.02%

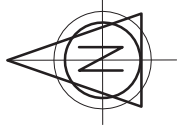

RIDGECREST DR

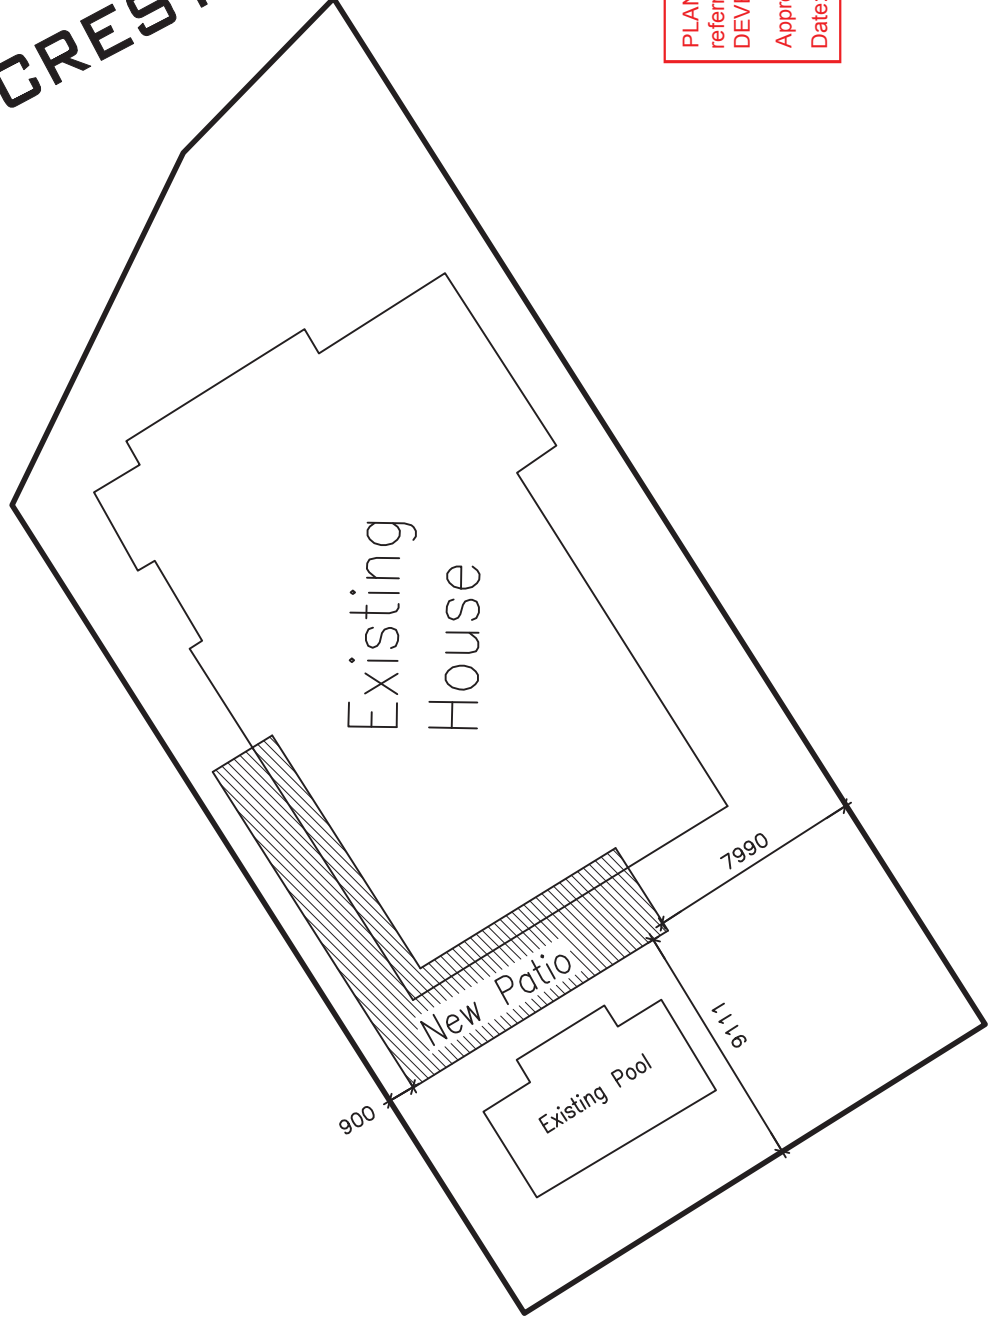

General Notes

Client Name:
Jessica Ridgecrest
Address: 81 Ridgecrest
Dr Jimboomba 4280
Lot Number: 15118
SP: 254144



Submitted Application Date:
31 July 2020

Project

Date:

Scale: 1:200



PLANS AND DOCUMENTS
referred to in the PDA
DEVELOPMENT APPROVAL

Approval no: DEV2020/1130
Date: 26 August 2020




AMENDED IN RED

By: Anita Torbey Fuller
Date: 24 August 2020

Site Plan

Job Reference	Mr Tim Musgrove
Sales Person	Jess Smith
Client Name	

Design Number OQ662779
Date 10/06/2020
Site Address 81 Ridgcrest Drive Jimboomba
Jimboomba81 Ridgcrest Drive Jimboomba

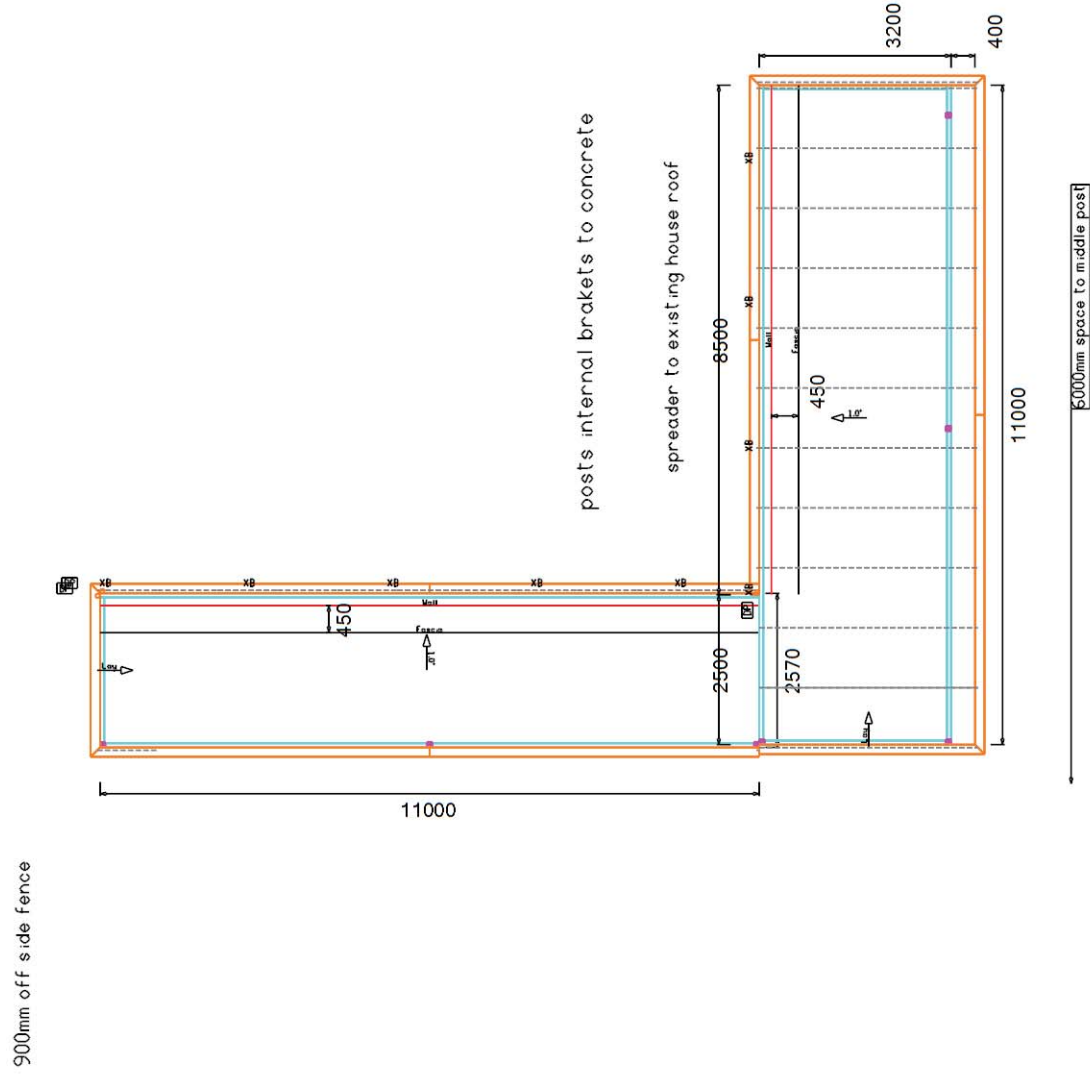


Front/Left Isometric View

Job Reference
Sales Person
Client Name

Mr Tim Musgrove
Jess Smith

Design Number
Date
Site Address

OQ662779
10/06/2020
81 Ridgecrest Drive
Jimboomba81 Ridgecrest Drive Jimboomba

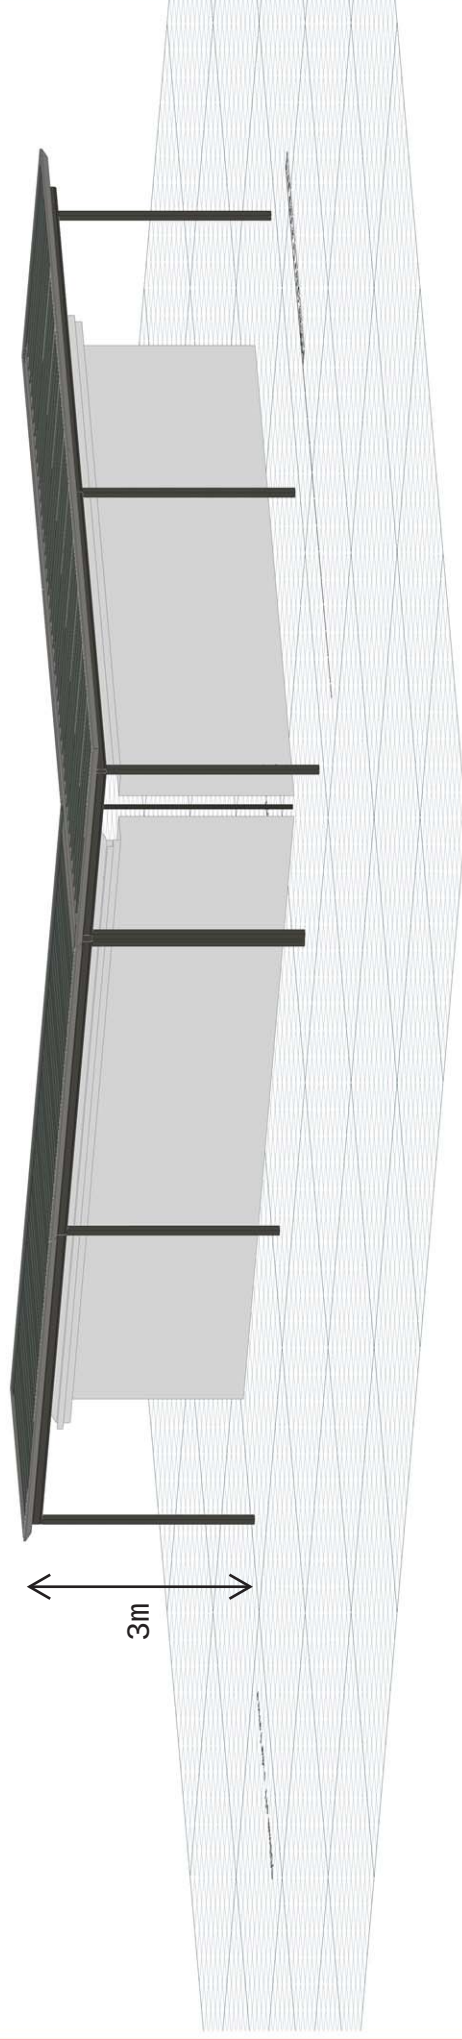

PLANS AND DOCUMENTS
referred to in the PDA
DEVELOPMENT APPROVAL

Approval no: DEV2020/1130
Date: 26 August 2020


Front/Right Isometric View

Job Reference
Sales Person
Client Name

Mr Tim Musgrove
Jess Smith

Design Number
Date
Site Address

OQ662779
10/06/2020
81 Ridgecrest Drive
Jimboomba81 Ridgecrest Drive Jimboomba

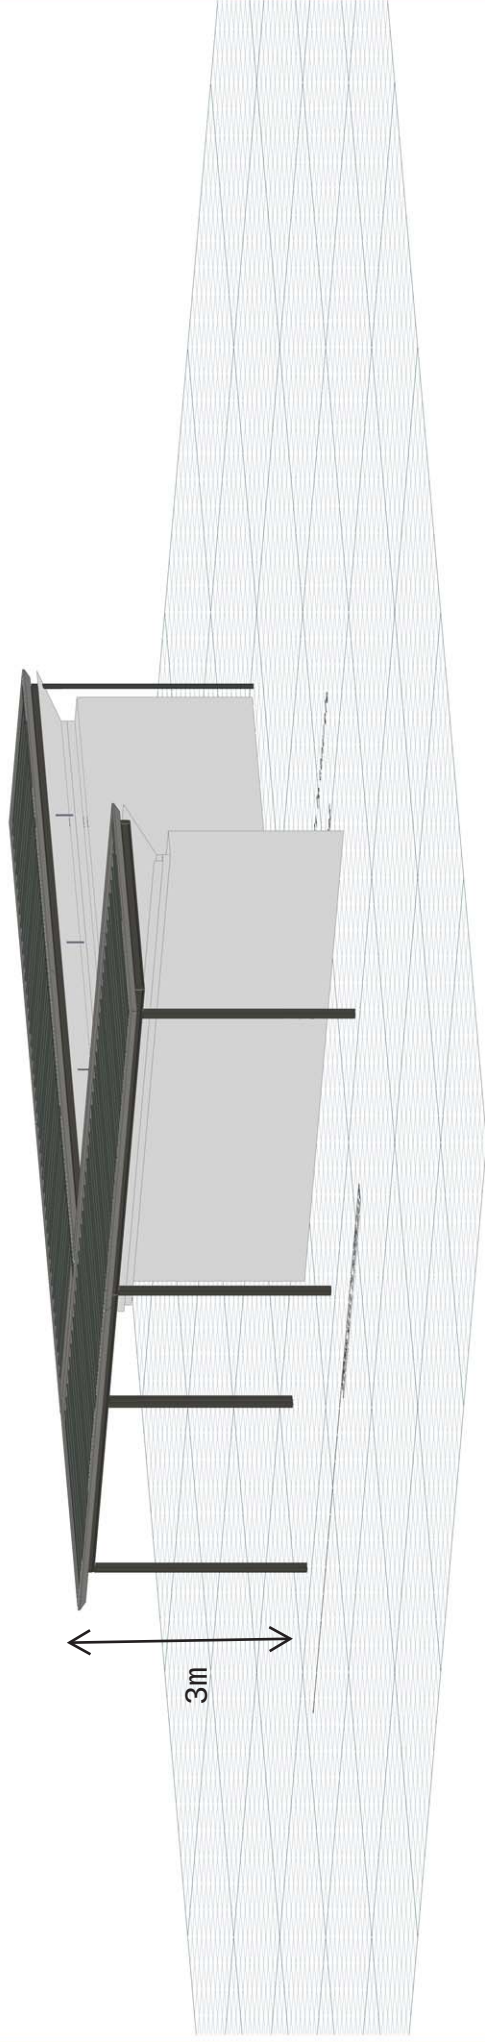

PLANS AND DOCUMENTS
referred to in the PDA
DEVELOPMENT APPROVAL

Approval no: DEV2020/1130
Date: 26 August 2020