


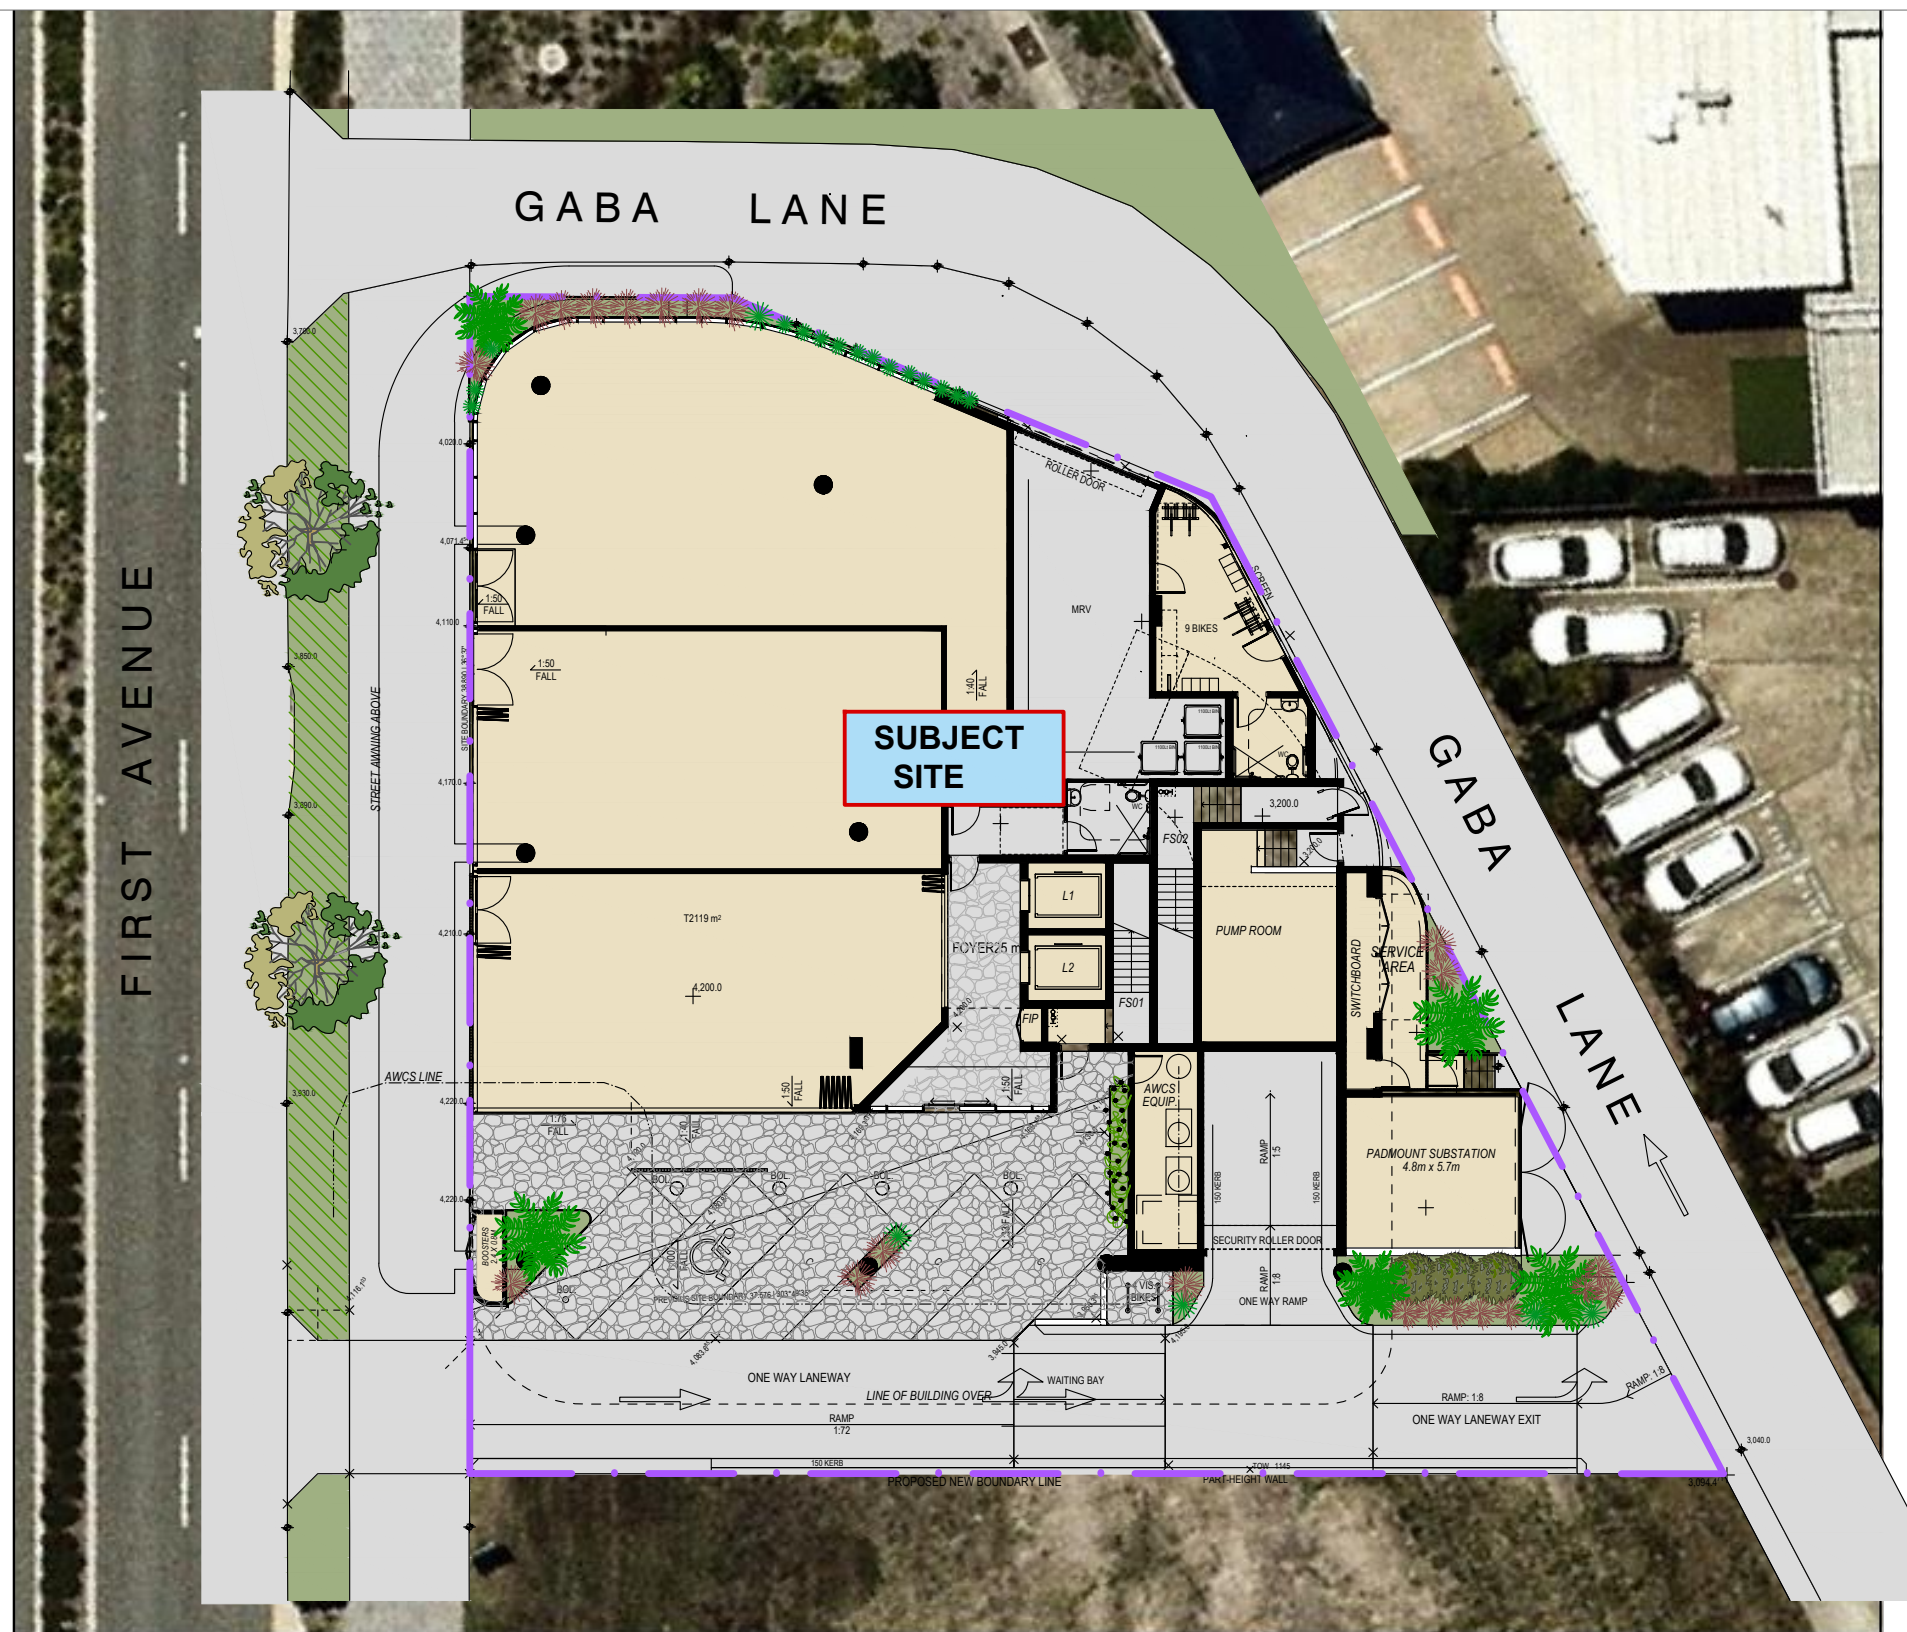


### DESIGN APPROACH -

THE PROPOSED DESIGN APPROACH FOR THIS PROJECT IS ONE OF PRACTICAL DESIGN SOLUTIONS FOR A SUSTAINABLE AND AESTHETIC OUTCOME. THIS WILL BE ACHIEVED VIA THE FOLLOWING NOTES & INFORMATION.

SELECT NATIVE TREES, SHRUBS AND GROUND-COVER PLANTINGS TO PROPOSED BUILDING & SURROUNDING AREAS TO COMPLEMENT THE ARCHITECTURE & ASSIST IN CREATING A SUSTAINABLE, SAFE & FUNCTIONAL ENVIRONMENT WITHIN THE DEVELOPMENT.

THE PLANTING DESIGN WILL INCORPORATE -

1. PLANTINGS TO BE PREDOMINANTLY NATIVE ENDEMIC SPECIES TO COMPLIMENT THE EXISTING ENVIRONMENT & LOCAL COUNCILS LANDSCAPE DESIGN POLICY.
2. SURVEILLANCE & SIGHTLINE CRITERIA FOR SAFE & EASY TRAVEL FOR RESIDENTS THROUGH THE DEVELOPMENT SITE.
3. PROVISION OF SHADE TREE PLANTINGS TO CARPARKING, DRIVEWAYS, WALKWAYS & GENERAL HARDSTAND AREAS FOR SOLAR RELIEF WHERE PRACTICAL & POSSIBLE.
4. PLANTING SPECIES WILL BE CHOSEN FOR THEIR AESTHETIC VALUE, SUSTAINABILITY DURING WATER CONSCIOUS PERIODS AND LOW MAINTENANCE QUALITIES.

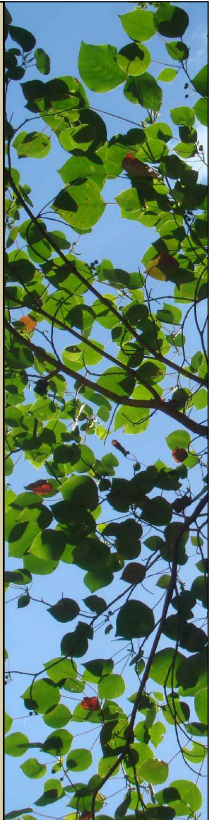

### SHEET LEGEND -

- SHEET 01 - LANDSCAPE OVERALL PLAN
- SHEET 02 - LANDSCAPE CONCEPT (GROUND LEVEL)
- SHEET 03 - LANDSCAPE CONCEPT (MEZZANINE LEVEL)
- SHEET 04 - LANDSCAPE CONCEPT PLAN (LEVEL 2)
- SHEET 05 - LANDSCAPE CONCEPT PLAN (LEVEL 3)
- SHEET 06 - LANDSCAPE CONCEPT PLAN (LEVEL 4)
- SHEET 07 - LANDSCAPE CONCEPT PLAN (ROOF TERRACE)
- SHEET 08 - PLANT SCHEDULE & PHOTO MONTAGE.


PLANS AND DOCUMENTS  
referred to in the PDA  
DEVELOPMENT APPROVAL

Approval no: DEV2021/1176

Date: 2nd August 2021



## SHEET 01 - LANDSCAPE OVERALL SITE PLAN - MCU APPLICATION - Commercial Development at Lot A1 - Sun Central, Maroochydore.

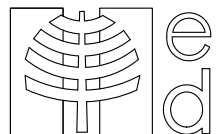

| AMENDMENTS |          |                         |
|------------|----------|-------------------------|
| issue      | date     | description             |
| A          | 12.02.21 | ISSUE FOR CLIENT REVIEW |

Copyright in the whole and every part of this document belongs to ELEMENT DESIGN QLD PTY LTD and may not be used, sold, transferred, copied or reproduced in whole or in part in any manner or form or in or on any media to any person without the prior written consent of ELEMENT DESIGN QLD PTY LTD.



### element design landscape architecture

MASTER PLANNING • SUBDIVISIONS •  
COMMERCIAL DEVELOPMENTS • RESORTS •  
PARKLANDS • REVEGETATION • MULTI-UNITS

151 Brisbane Rd, Mooloolaba  
Phone 07 5444 6155 Fax 07 5444 6055  
PO Box 1546, Buderim QLD 4556  
admin@elementdesign.net.au

### PROJECT PROPOSED COMMERCIAL DEVELOPMENT AT LOT A1 SUN CENTRAL, MAROOCHYDORE.

CLIENT EVANSLONG

DWG TITLE OVERALL PLAN

ED 21113 MCU - 01



Date FEBRUARY 2021


Scale 1:250 @ A3

Design NH Drawn NH

Sheet 01 OF 05

issue A



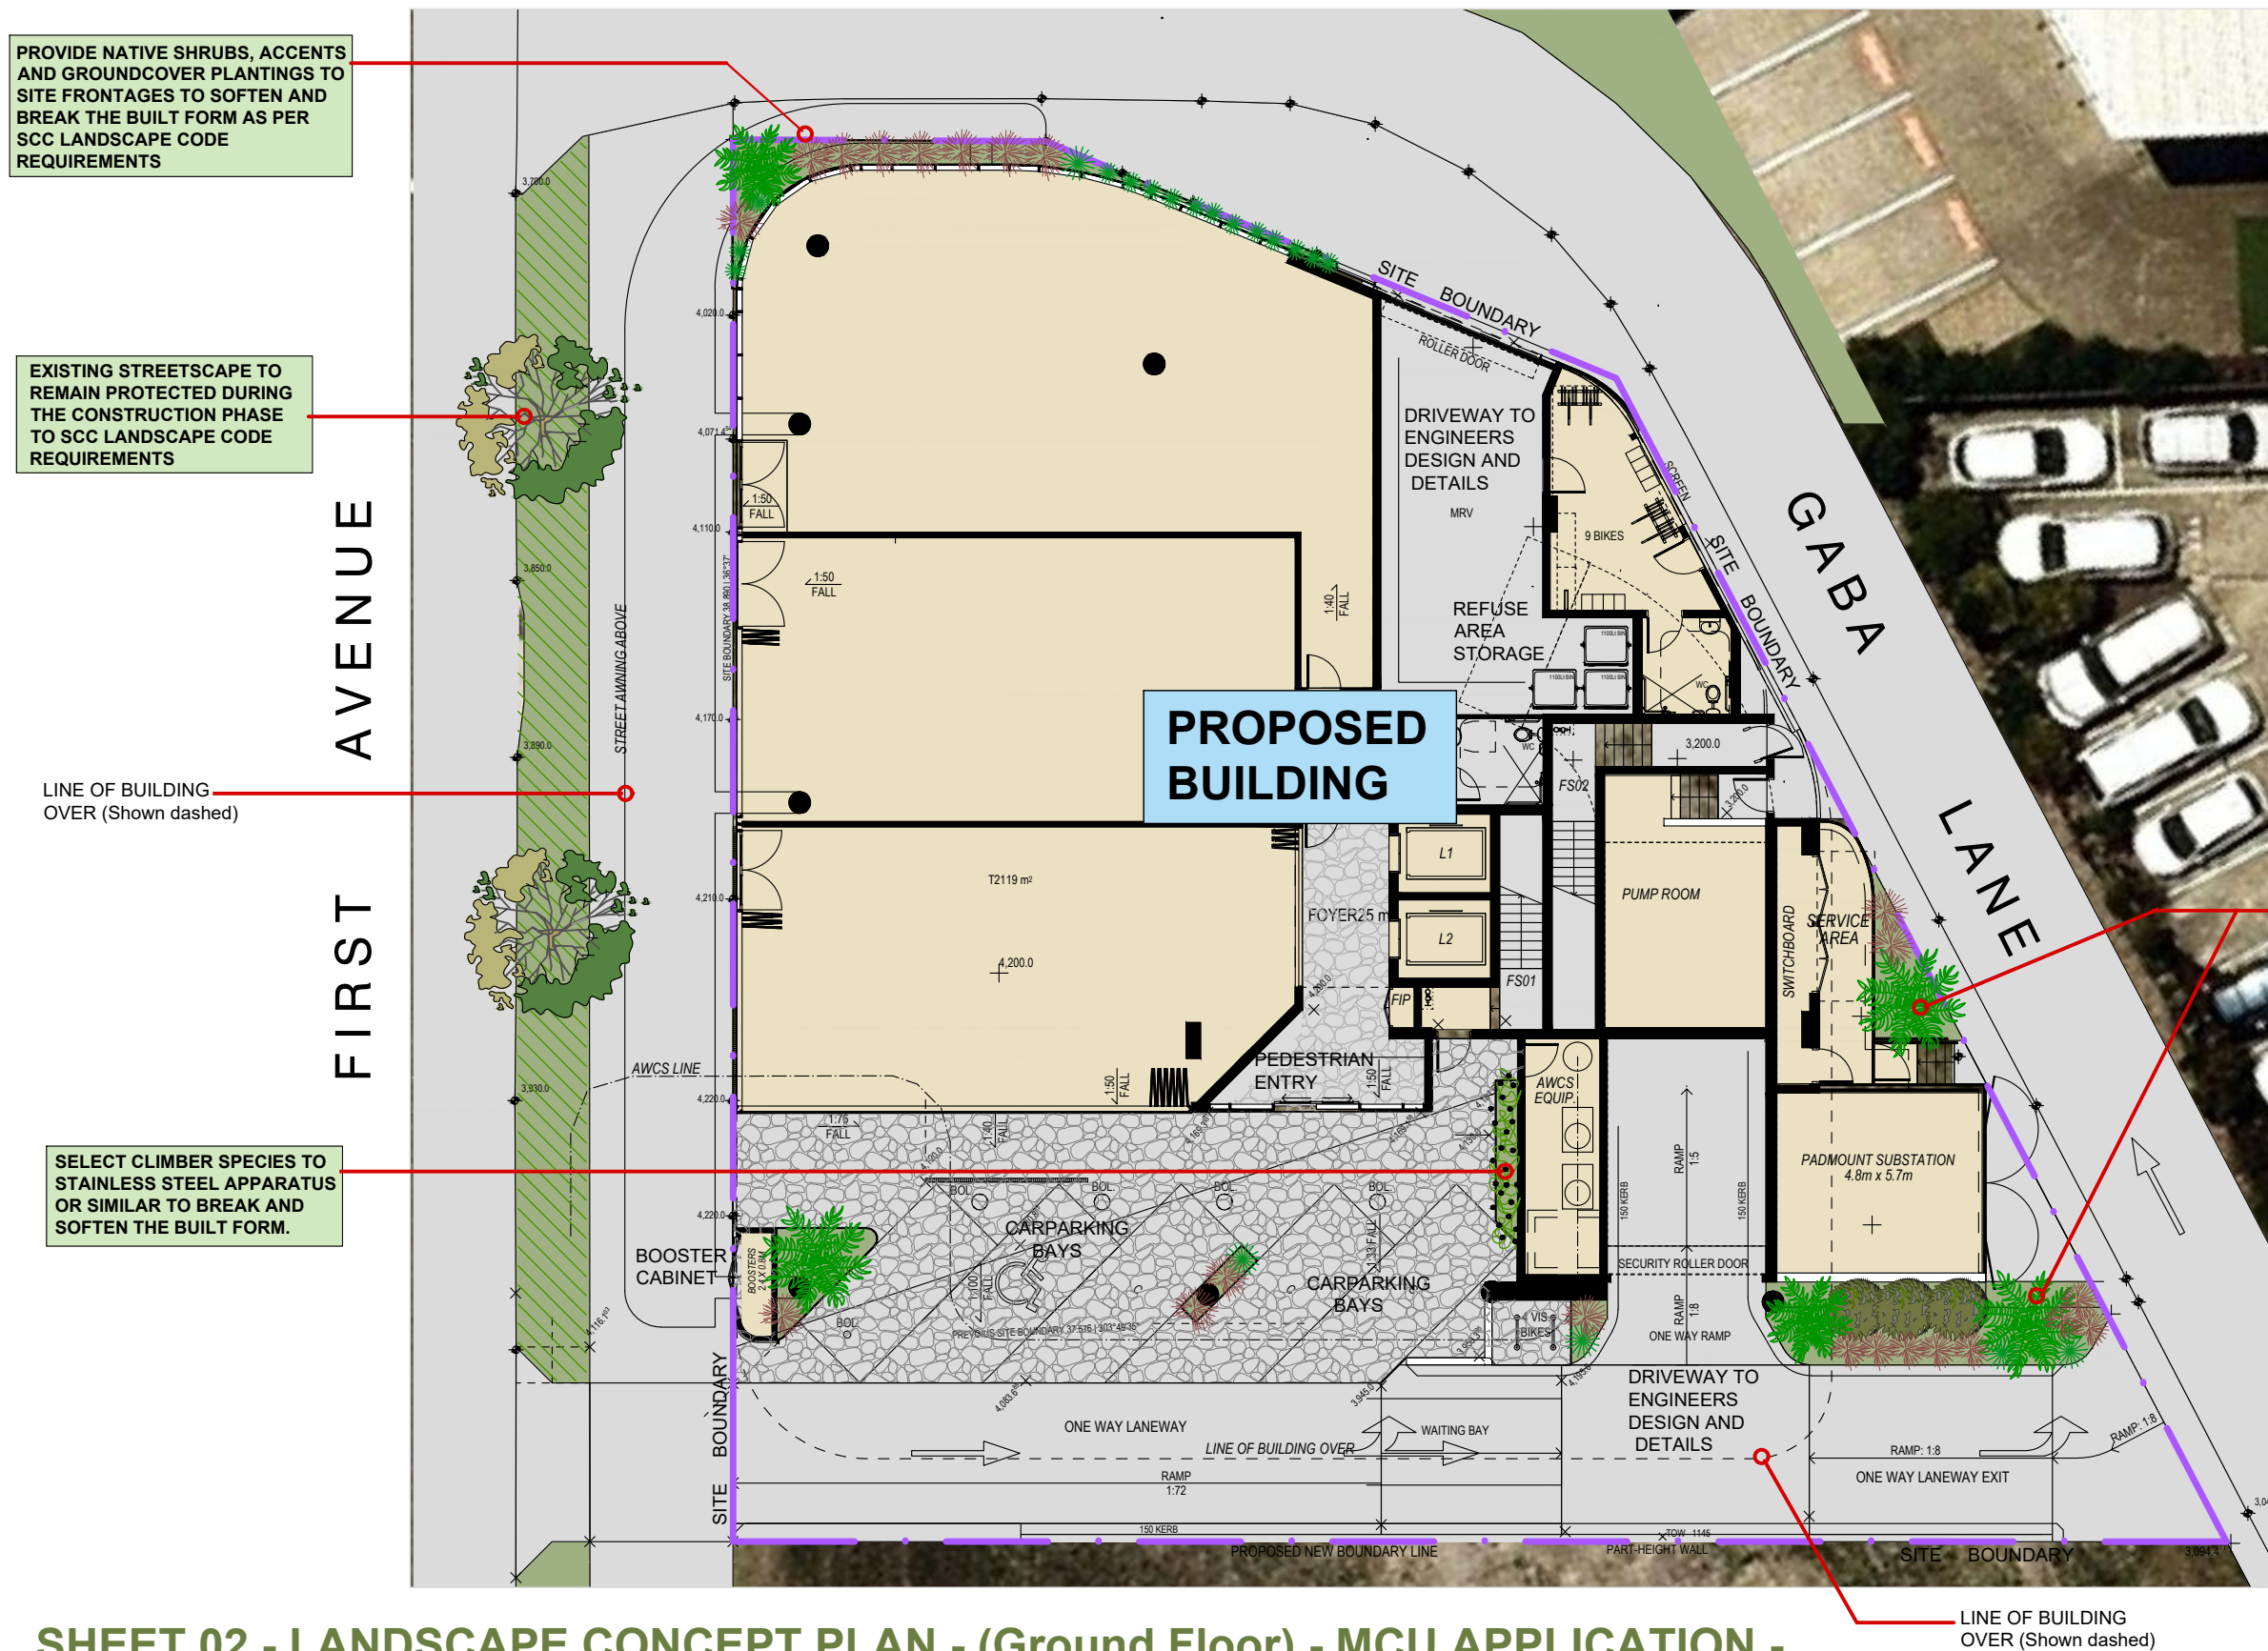


**SHEET 02 - LANDSCAPE CONCEPT PLAN - (Ground Floor) - MCU APPLICATION -**

|   |                                                                    |               |  |                               |  |                                 |  |               |  |
|---|--------------------------------------------------------------------|---------------|--|-------------------------------|--|---------------------------------|--|---------------|--|
|   | <b>AMENDMENTS</b>                                                  | <b>LEGEND</b> |  | EXISTING STREET TREE PLANTING |  | ACCENT PLANTING                 |  | SITE BOUNDARY |  |
|   | Issue: A    Date: 12.02.21    Description: ISSUE FOR CLIENT REVIEW |               |  | RHAPHIS PALM PLANTINGS        |  | EXISTING COUNCIL PLANTING AREAS |  |               |  |
|   |                                                                    |               |  | SHRUB PLANTINGS               |  | CONCRETE FOOT PATH              |  |               |  |
|   |                                                                    |               |  |                               |  |                                 |  |               |  |
|   |                                                                    |               |  |                               |  |                                 |  |               |  |
| Copyright in the whole and every part of this document belongs to ELEMENT DESIGN QLD PTY LTD and may not be used, sold, transferred, copied or reproduced in whole or in part in any manner or form or in or on any media to any person without the prior written consent of ELEMENT DESIGN QLD PTY LTD.                                                         |                                                                    |               |  |                               |  |                                 |  |               |  |
| <div><div></div><div><div>element design</div><div>landscape architecture</div></div><div>MASTER PLANNING • SUBDIVISIONS • COMMERCIAL DEVELOPMENTS • RESORTS • PARKLANDS • REVEGETATION • MULTI-UNITS</div><div>151 Brisbane Rd, Mooloolaba<br/>Phone 07 5444 6155 Fax 07 5444 6055<br/>PO Box 1546, Buderim QLD 4556<br/>admin@elementdesign.net.au</div></div> |                                                                    |               |  |                               |  |                                 |  |               |  |
| <div><div><div>PROJECT</div><div>PROPOSED COMMERCIAL DEVELOPMENT AT LOT A1 SUN CENTRAL, MAROOCHYDORE.</div></div><div><div>CLIENT</div><div>EVANS LONG</div></div><div><div>DWG TITLE</div><div>GROUND LEVEL PLAN</div></div><div><div>ED 21113    MCU - 02</div></div></div>                                                                                    |                                                                    |               |  |                               |  |                                 |  |               |  |
| <div><div><div><div>North</div></div><div>Date: FEBRUARY 2021</div><div>Scale: 1: 200 @ A3</div><div>Design: NH    Drawn: NH</div><div>Sheet: 02 OF 08</div><div>Issue: <b>A</b></div></div></div>   |                                                                    |               |  |                               |  |                                 |  |               |  |

PLANTING OF SMALL SHRUBS & ACCENT PLANTS TO PLANTERS TO ASSIST IN PRIVACY, AESTHETICS AND SOFTENING OF THE BUILT FORM. PLANTERS TO HAVE DESIGNED IRRIGATION & DRAINAGE INCORPORATED.

RAISED PLANTER TO BUILDING

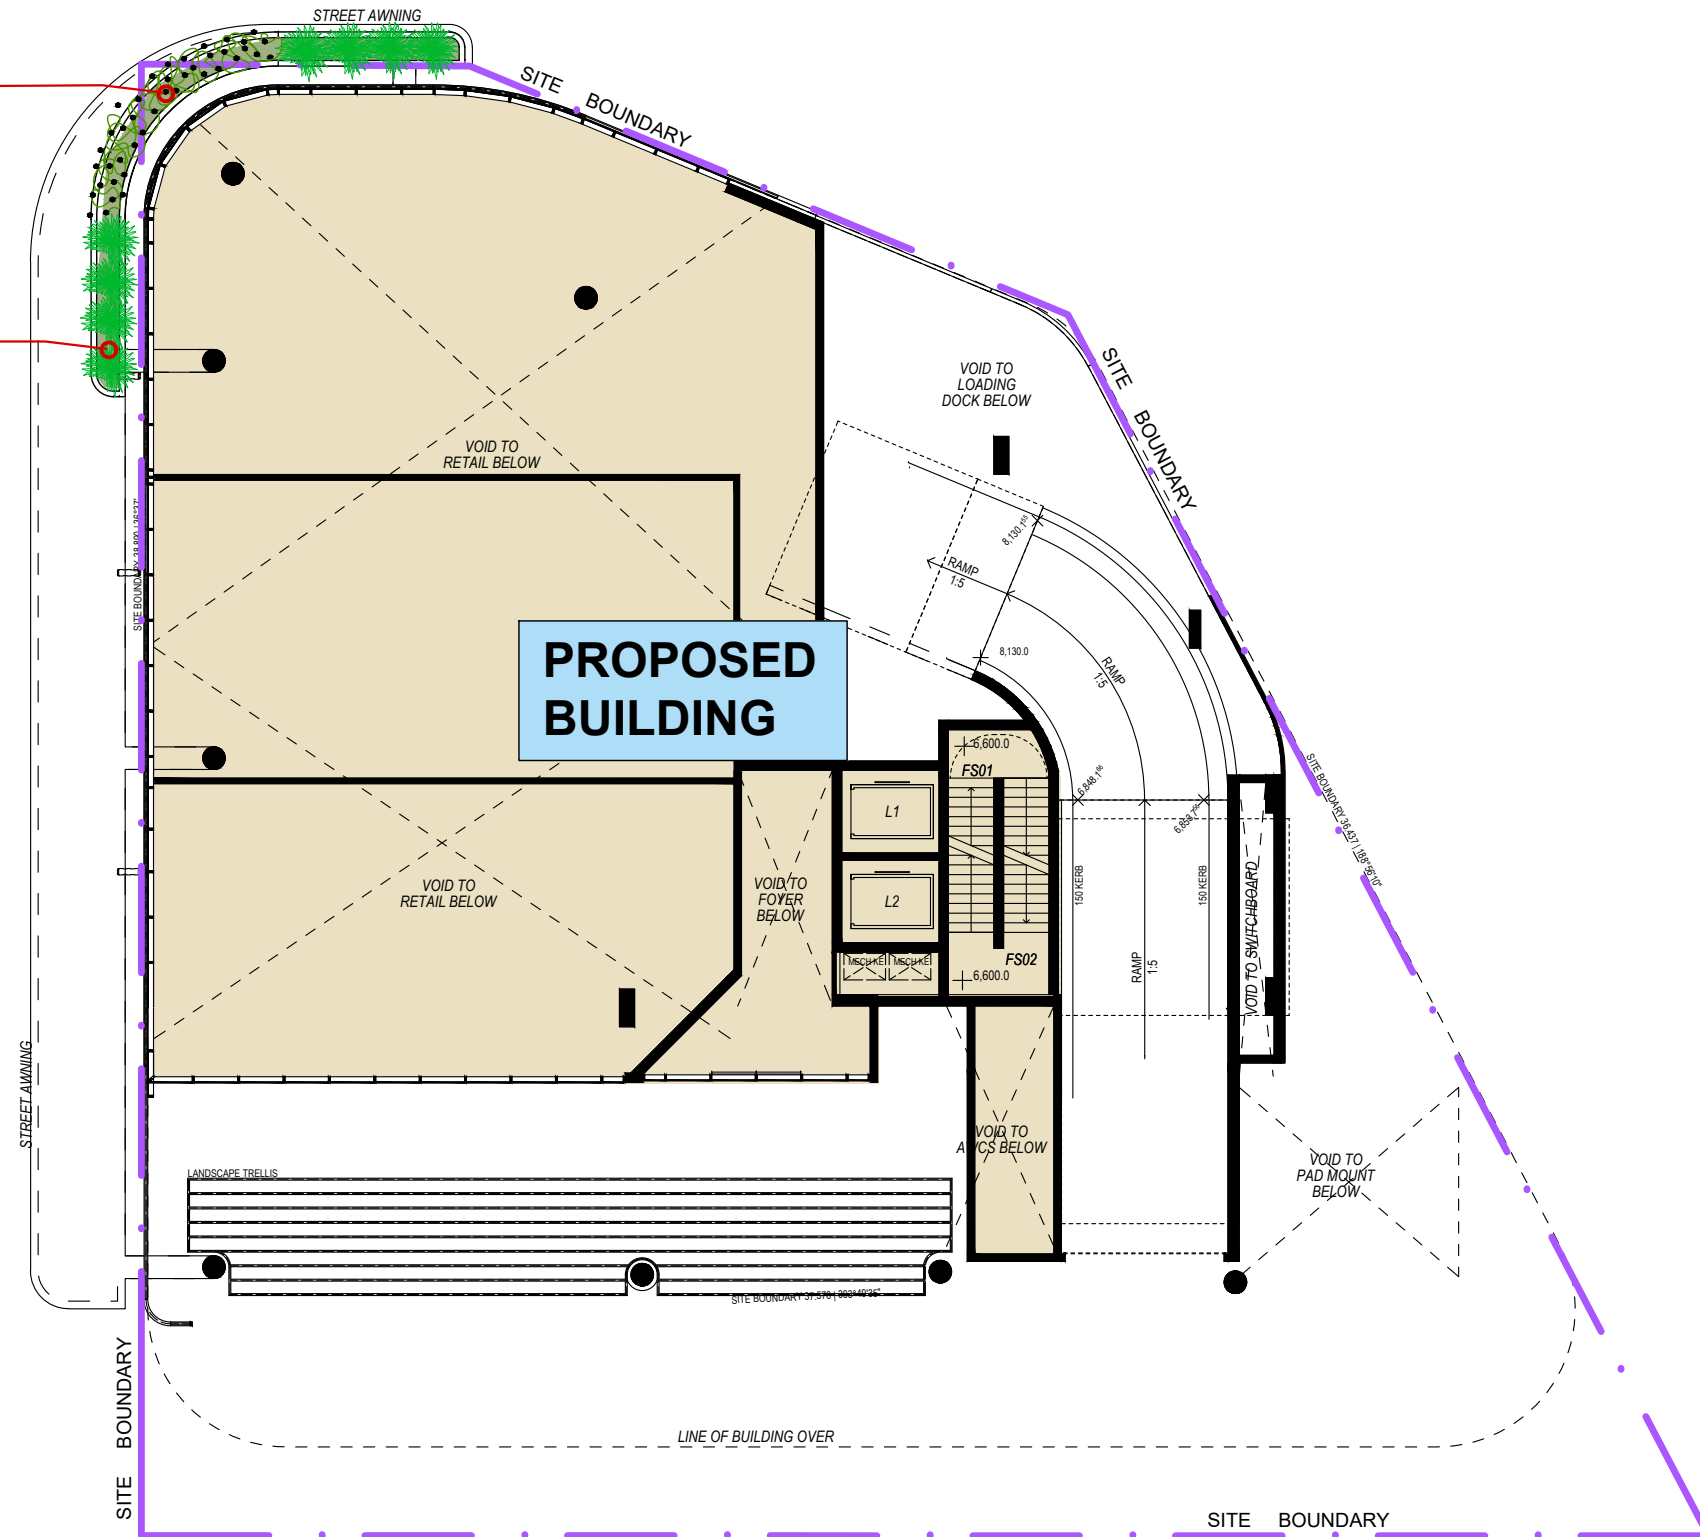


PLANS AND DOCUMENTS referred to in the PDA DEVELOPMENT APPROVAL

Approval no: DEV2021/1176  
Date: 2nd August 2021




## SHEET 03 - LANDSCAPE CONCEPT PLAN - (Mezzanine Level) - MCU APPLICATION -

|   |                                                                                   |               |   |                    |   |  |
|---|-----------------------------------------------------------------------------------|---------------|---|--------------------|---|--|
|   | <b>AMENDMENTS</b><br>Issue date description<br>A 12.02.21 ISSUE FOR CLIENT REVIEW | <b>LEGEND</b> | EXISTING STREET TREE PLANTING   | ACCENT PLANTING    | SITE BOUNDARY   |  |
|   | RHAPHIS PALM PLANTINGS                                                            |               | EXISTING COUNCIL PLANTING AREAS   |                    |   |  |
|   |                                                                                   |               | SHRUB PLANTINGS   | CONCRETE FOOT PATH |   |  |
| Copyright in the whole and every part of this document belongs to ELEMENT DESIGN QLD PTY LTD and may not be used, sold, transferred, copied or reproduced in whole or in part in any manner or form or in or on any media to any person without the prior written consent of ELEMENT DESIGN QLD PTY LTD. |                                                                                   |               |   |                    |   |  |
|   |                                                                                   |               | <b>element design</b><br>landscape architecture<br>MASTER PLANNING • SUBDIVISIONS • COMMERCIAL DEVELOPMENTS • RESORTS • PARKLANDS • REVEGETATION • MULTI-UNITS<br>151 Brisbane Rd, Mooloolaba<br>Phone 07 5444 6155 Fax 07 5444 6055<br>PO Box 1546, Buderim QLD 4556<br>admin@elementdesign.net.au |                    | <b>PROPOSED COMMERCIAL DEVELOPMENT AT LOT A1 SUN CENTRAL, MAROOCHYDORE.</b><br>CLIENT <b>EVANSLONG</b><br>DWG TITLE <b>MEZZANINE LEVEL PLAN</b><br>ED 21113 MCU - 03 |  |
|   |                                                                                   |               |   |                    | <br>Date FEBRUARY 2021<br>Scale 1: 200 @ A3<br>Design NH Drawn NH<br>Sheet 03 OF 08<br>Issue <b>A</b>                                                                |  |

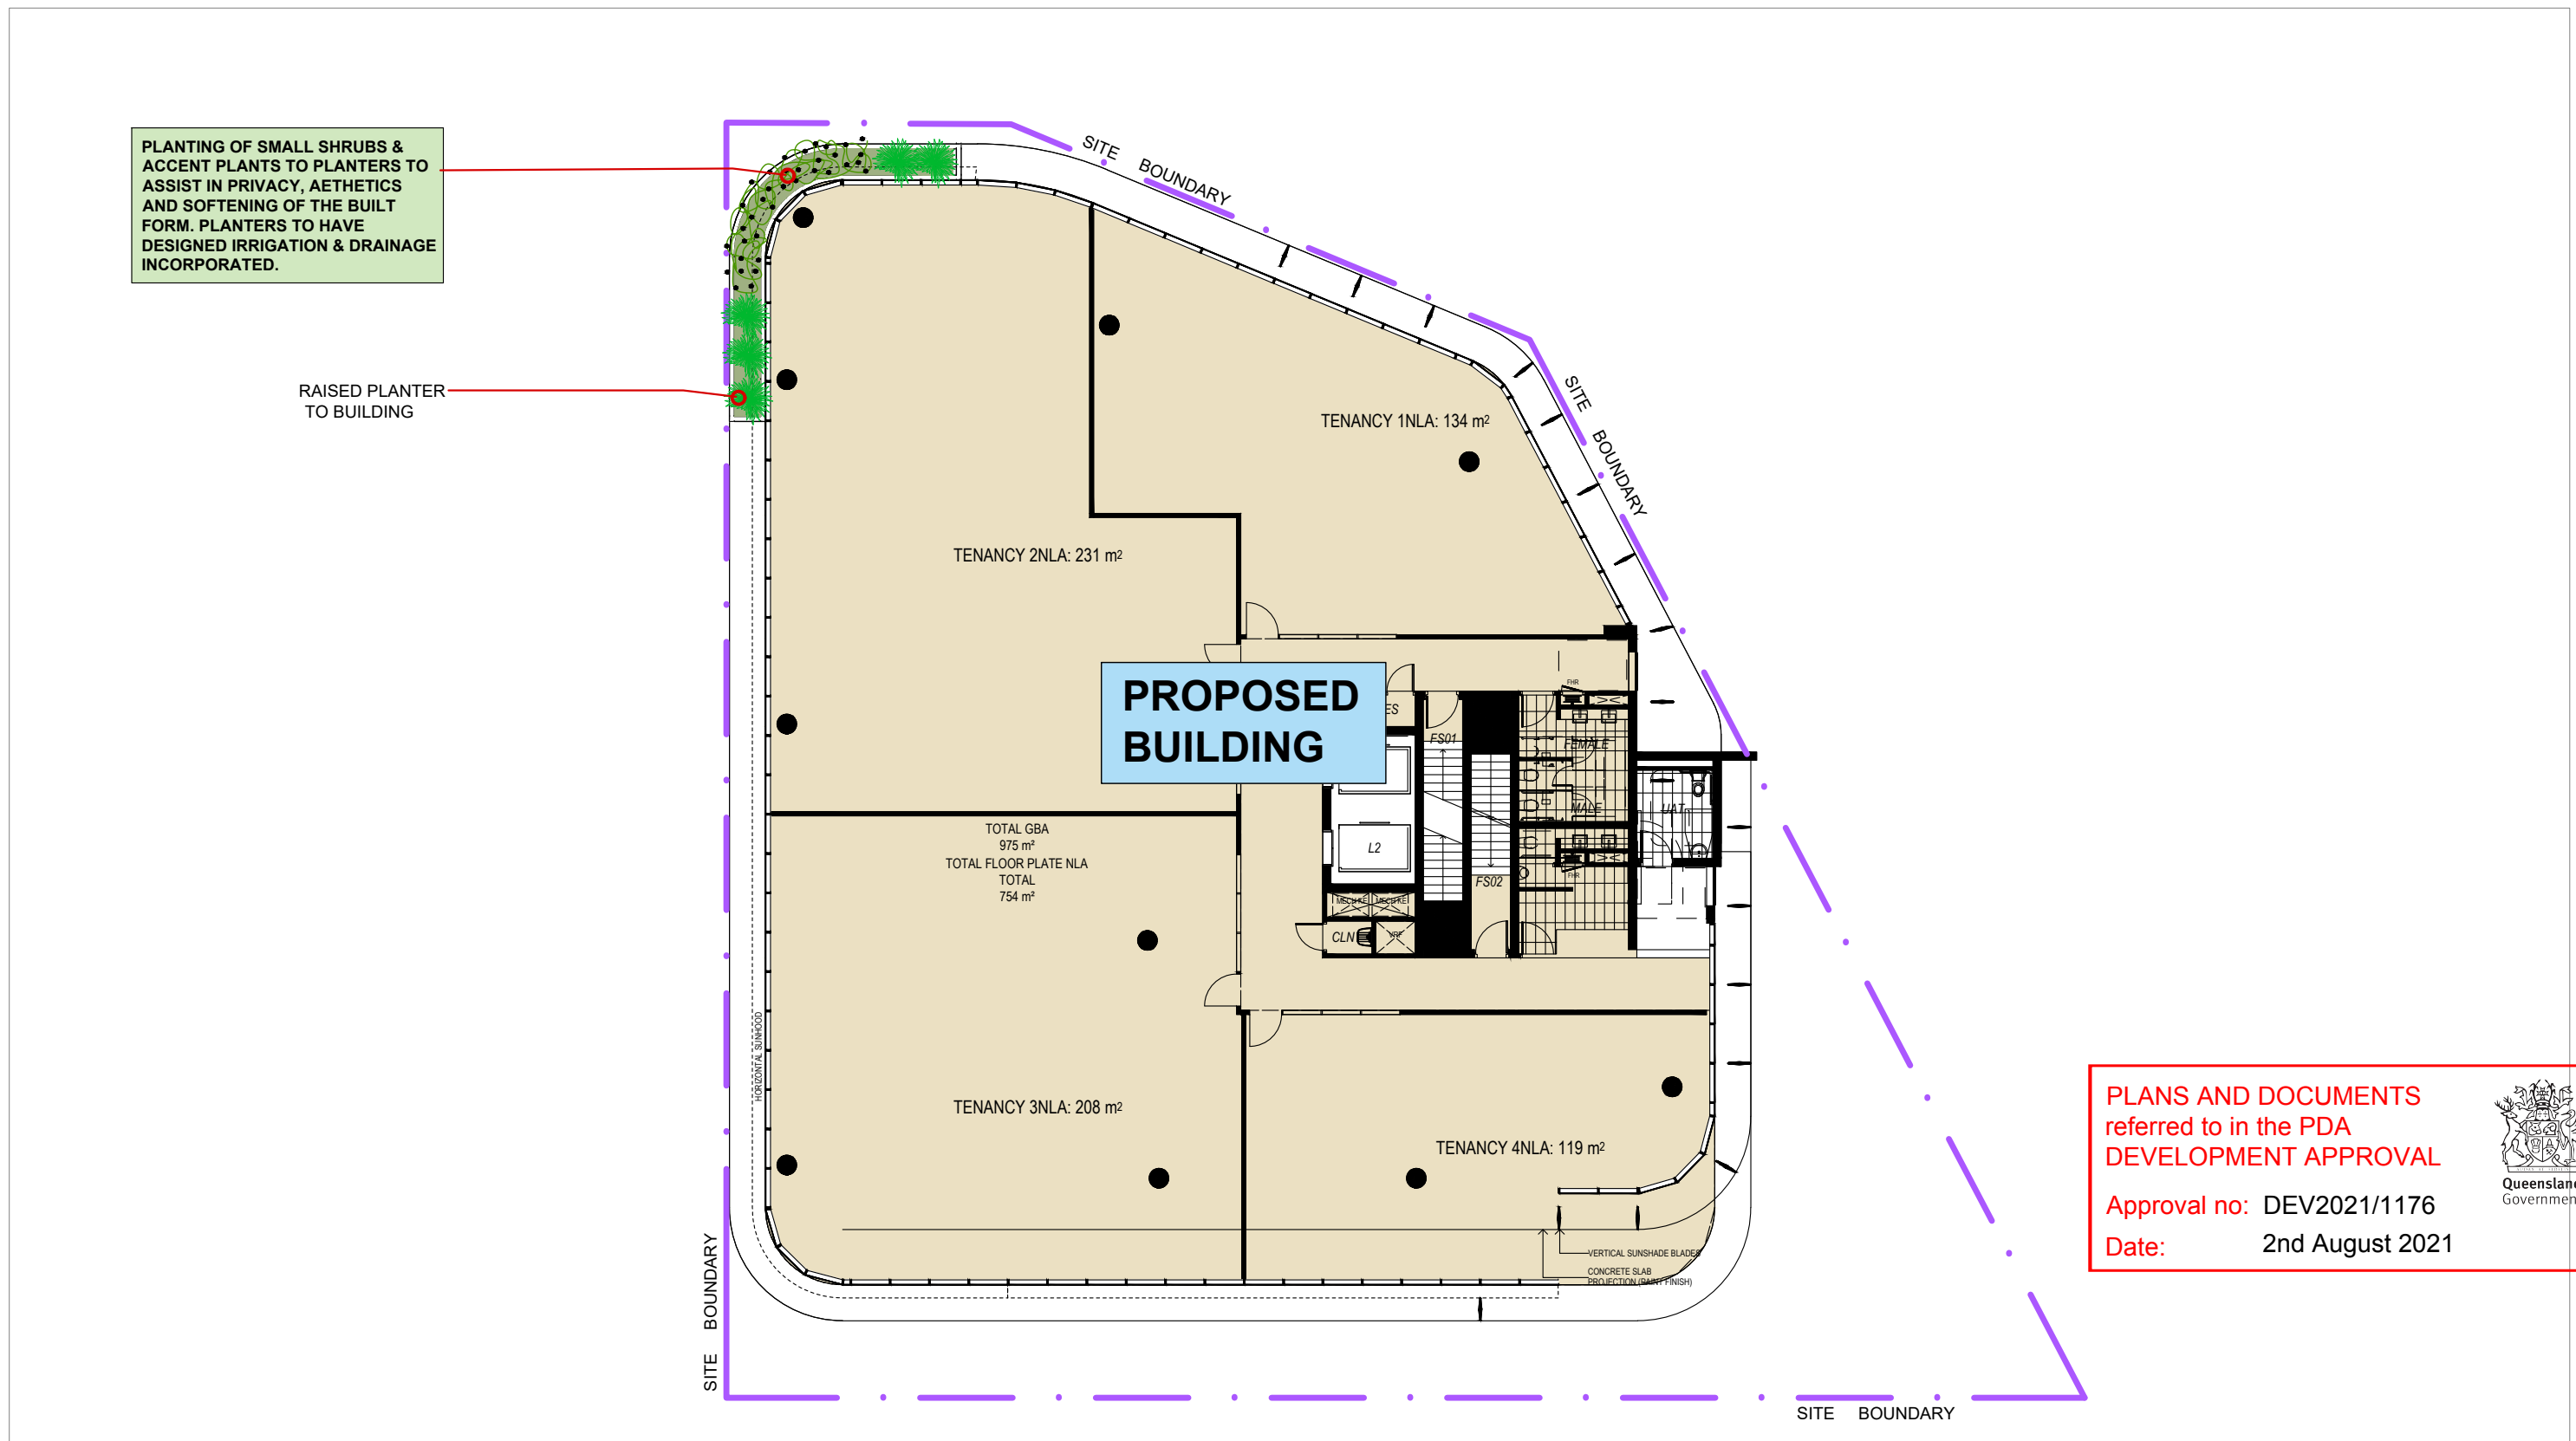

## SHEET 04 - LANDSCAPE CONCEPT PLAN - (Second Level) - MCU APPLICATION -
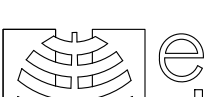
|   |            |          |        |                                                                                     |                               |                                                                                     |                                 |                                                                                       |               |                                                                                       |  |
|---|------------|----------|--------|-------------------------------------------------------------------------------------|-------------------------------|-------------------------------------------------------------------------------------|---------------------------------|---------------------------------------------------------------------------------------|---------------|---------------------------------------------------------------------------------------|--|
|   | AMENDMENTS |          | LEGEND |  | EXISTING STREET TREE PLANTING |  | ACCENT PLANTING                 |  | SITE BOUNDARY |  |  |
|   | Issue      | Date     |        | Description                                                                         |                               |                                                                                     |                                 |                                                                                       |               |                                                                                       |  |
|   | A          | 12.02.21 |        | ISSUE FOR CLIENT REVIEW                                                             |                               |                                                                                     |                                 |                                                                                       |               |                                                                                       |  |
|   |            |          |        |                                                                                     |                               |                                                                                     |                                 |                                                                                       |               |                                                                                       |  |
|   |            |          |        |                                                                                     |                               |                                                                                     |                                 |                                                                                       |               |                                                                                       |  |
| Copyright in the whole and every part of this document belongs to ELEMENT DESIGN QLD PTY LTD and may not be used, sold, transferred, copied or reproduced in whole or in part in any manner or form or in or on any media to any person without the prior written consent of ELEMENT DESIGN QLD PTY LTD. |            |          |        |  | RHAPHIS PALM PLANTINGS        |  | EXISTING COUNCIL PLANTING AREAS |  |               |  |  |
|   |            |          |        |  | SHRUB PLANTINGS               |  | CONCRETE FOOT PATH              |  |               |  |  |



element design

landscape architecture

MASTER PLANNING • SUBDIVISIONS • COMMERCIAL DEVELOPMENTS • RESORTS • PARKLANDS • REVEGETATION • MULTI-UNITS

151 Brisbane Rd. Mooloolaba  
Phone 07 5444 6155 Fax 07 5444 6055  
PO Box 1546, Buderim QLD 4556  
admin@elementdesign.net.au

PROJECT

PROPOSED COMMERCIAL DEVELOPMENT AT LOT A1 SUN CENTRAL, MAROOCHYDORE.

CIENT

EVANSLONG

DWG TITLE

SECOND LEVEL PLAN

ED 21113 MCU - 04

Issue

A

North



Date FEBRUARY 2021

Scale 1: 200 @ A3


Design NH Drawn NH

Sheet 04 OF 08



PLANTING OF SMALL SHRUBS & ACCENT PLANTS TO PLANTERS TO ASSIST IN PRIVACY, AESTHETICS AND SOFTENING OF THE BUILT FORM. PLANTERS TO HAVE DESIGNED IRRIGATION & DRAINAGE INCORPORATED.

RAISED PLANTER TO BUILDING

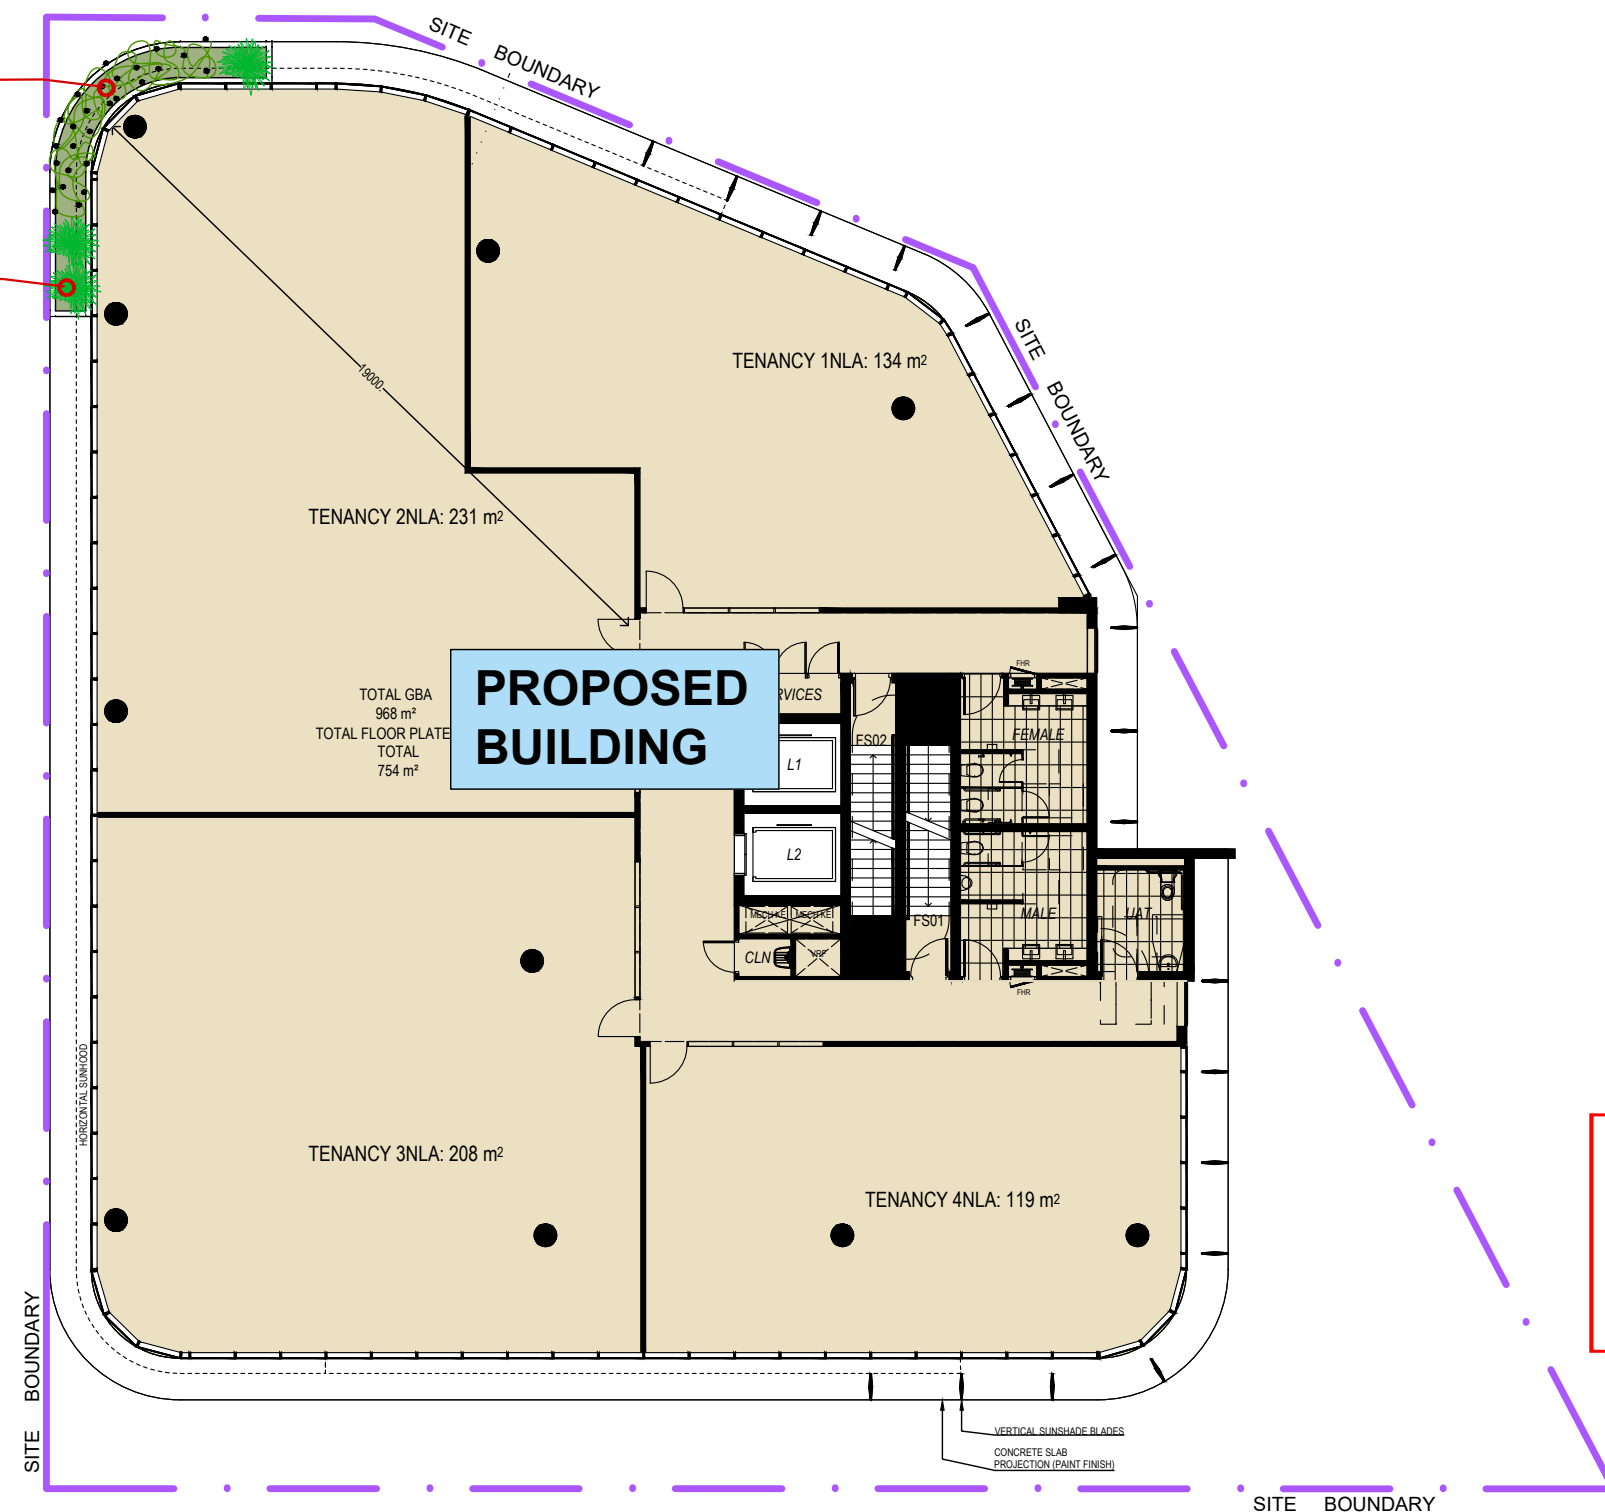


PLANS AND DOCUMENTS referred to in the PDA DEVELOPMENT APPROVAL

Approval no: DEV2021/1176  
Date: 2nd August 2021




## SHEET 05 - LANDSCAPE CONCEPT PLAN - (Third Level) - MCU APPLICATION -
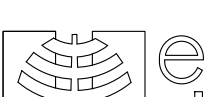
|   |            |          |                   |                                                                                     |                                                                                     |                                                                                     |                                                                                     |                                                                                       |                                                                                       |                                                                                       |   |  |   |  |   |  |
|---|------------|----------|-------------------|-------------------------------------------------------------------------------------|-------------------------------------------------------------------------------------|-------------------------------------------------------------------------------------|-------------------------------------------------------------------------------------|---------------------------------------------------------------------------------------|---------------------------------------------------------------------------------------|---------------------------------------------------------------------------------------|---|--|---|--|---|--|
|   | AMENDMENTS |          | <div>LEGEND</div> |  | EXISTING STREET TREE PLANTING                                                       |  | ACCENT PLANTING                                                                     |  | SITE BOUNDARY                                                                         |  |   |  |   |  |   |  |
|   | Issue      | Date     |                   | Description                                                                         |  | RHAPHIS PALM PLANTINGS                                                              |  | EXISTING COUNCIL PLANTING AREAS                                                       |  |  |   |  |   |  |   |  |
|   | A          | 12.02.21 |                   | ISSUE FOR CLIENT REVIEW                                                             |  | SHRUB PLANTINGS                                                                     |  | CONCRETE FOOT PATH                                                                    |  |  |   |  |   |  |   |  |
|   |            |          |                   |                                                                                     |                                                                                     |                                                                                     |                                                                                     |                                                                                       |                                                                                       |                                                                                       |   |  |   |  |   |  |
|   |            |          |                   |                                                                                     |                                                                                     |                                                                                     |                                                                                     |                                                                                       |                                                                                       |                                                                                       |   |  |   |  |   |  |
| Copyright in the whole and every part of this document belongs to ELEMENT DESIGN QLD PTY LTD and may not be used, sold, transferred, copied or reproduced in whole or in part in any manner or form or in or on any media to any person without the prior written consent of ELEMENT DESIGN QLD PTY LTD. |            |          |                   |                                                                                     |                                                                                     |                                                                                     |                                                                                     |                                                                                       |                                                                                       |                                                                                       |   |  |   |  |   |  |
| <div><div>element design</div></div>   |            |          |                   |                                                                                     |                                                                                     |                                                                                     |                                                                                     |                                                                                       |                                                                                       |                                                                                       | <div>element design</div> <div>landscape architecture</div> <div>MASTER PLANNING • SUBDIVISIONS •<br/>COMMERCIAL DEVELOPMENTS • RESORTS •<br/>PARKLANDS • REVEGETATION • MULTI-UNITS</div> <div>151 Brisbane Rd., Mooloolaba<br/>Phone 07 5444 6155 Fax 07 5444 6055<br/>PO Box 1546, Buderim QLD 4556<br/>admin@elementdesign.net.au</div> |  | <div>PROJECT</div> <div>PROPOSED COMMERCIAL DEVELOPMENT AT LOT A1 SUN CENTRAL, MAROOCHYDORE.</div> |  | <div></div> <div>Date FEBRUARY 2021</div> |  |
| <div>CLIENT</div> <div>EVANSLONG</div>   |            |          |                   |                                                                                     |                                                                                     |                                                                                     |                                                                                     |                                                                                       |                                                                                       |                                                                                       | <div>Scale</div> <div>1: 200 @ A3</div>   |  |   |  |   |  |
| <div>DWG TITLE</div> <div>THIRD LEVEL PLAN</div>   |            |          |                   |                                                                                     |                                                                                     |                                                                                     |                                                                                     |                                                                                       |                                                                                       |                                                                                       | <div>Design NH</div> <div>Drawn NH</div>   |  |   |  |   |  |
| <div>Sheet</div> <div>05 OF 08</div>   |            |          |                   |                                                                                     |                                                                                     |                                                                                     |                                                                                     |                                                                                       |                                                                                       |                                                                                       | <div>Issue</div> <div>A</div>   |  |   |  |   |  |
| <div>ED 21113 MCU - 05</div>   |            |          |                   |                                                                                     |                                                                                     |                                                                                     |                                                                                     |                                                                                       |                                                                                       |                                                                                       |   |  |   |  |   |  |



## SHEET 06 - LANDSCAPE CONCEPT PLAN - (Third Level) - MCU APPLICATION -
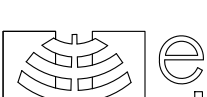
|                                                                                     |   |          |                   |                                                                                     |                               |                                                                                     |                                 |                                                                                       |               |                                                                                       |
|-------------------------------------------------------------------------------------|---|----------|-------------------|-------------------------------------------------------------------------------------|-------------------------------|-------------------------------------------------------------------------------------|---------------------------------|---------------------------------------------------------------------------------------|---------------|---------------------------------------------------------------------------------------|
|  | AMENDMENTS   |          | <div>LEGEND</div> |  | EXISTING STREET TREE PLANTING |  | ACCENT PLANTING                 |  | SITE BOUNDARY |  |
|                                                                                     | issue   | date     |                   | description                                                                         |                               |                                                                                     |                                 |                                                                                       |               |                                                                                       |
|                                                                                     | A   | 12.02.21 |                   | ISSUE FOR CLIENT REVIEW                                                             |                               |                                                                                     |                                 |                                                                                       |               |                                                                                       |
|                                                                                     |   |          |                   |                                                                                     |                               |                                                                                     |                                 |                                                                                       |               |                                                                                       |
|                                                                                     |   |          |                   |                                                                                     |                               |                                                                                     |                                 |                                                                                       |               |                                                                                       |
|                                                                                     | Copyright in the whole and every part of this document belongs to ELEMENT DESIGN QLD PTY LTD and may not be used, sold, transferred, copied or reproduced in whole or in part in any manner or form or in or on any media to any person without the prior written consent of ELEMENT DESIGN QLD PTY LTD. |          |                   |  | RHAPHIS PALM PLANTINGS        |  | EXISTING COUNCIL PLANTING AREAS |  |               |  |
|                                                                                     |   |          |                   |  | SHRUB PLANTINGS               |  | CONCRETE FOOT PATH              |  |               |  |



element design

landscape architecture

MASTER PLANNING • SUBDIVISIONS • COMMERCIAL DEVELOPMENTS • RESORTS • PARKLANDS • REVEGETATION • MULTI-UNITS

151 Brisbane Rd. Mooloolaba  
Phone 07 5444 6155 Fax 07 5444 6055  
PO Box 1546, Buderim QLD 4556  
admin@elementdesign.net.au

PROJECT

PROPOSED COMMERCIAL DEVELOPMENT AT LOT A1 SUN CENTRAL, MAROOCHYDORE.

CLIENT

EVANSLONG

DWG TITLE

FOURTH LEVEL PLAN

ED 21113 MCU - 06

DATE

FEBRUARY 2021

SCALE

1: 200 @ A3

DESIGN

NH

DRAWN

NH

SHEET

06 OF 08

ISSUE

A



## SHEET 07 - LANDSCAPE CONCEPT PLAN - (Roof Terrace) - MCU APPLICATION -

|   |            |          |                                                                                     |                                                                                     |                                                                                     |                                                                                     |                                                                                       |                                                                                       |               |                                                                                       |
|---|------------|----------|-------------------------------------------------------------------------------------|-------------------------------------------------------------------------------------|-------------------------------------------------------------------------------------|-------------------------------------------------------------------------------------|---------------------------------------------------------------------------------------|---------------------------------------------------------------------------------------|---------------|---------------------------------------------------------------------------------------|
|   | AMENDMENTS |          | LEGEND                                                                              |  | EXISTING STREET TREE PLANTING                                                       |  | ACCENT PLANTING                                                                       |  | SITE BOUNDARY |  |
|   | issue      | date     |                                                                                     |                                                                                     |                                                                                     |                                                                                     |                                                                                       |                                                                                       |               |                                                                                       |
|   | A          | 12.02.21 |                                                                                     | ISSUE FOR CLIENT REVIEW                                                             |                                                                                     |                                                                                     |                                                                                       |                                                                                       |               |                                                                                       |
|   |            |          |                                                                                     |                                                                                     |                                                                                     |                                                                                     |                                                                                       |                                                                                       |               |                                                                                       |
|   |            |          |                                                                                     |                                                                                     |                                                                                     |                                                                                     |                                                                                       |                                                                                       |               |                                                                                       |
| Copyright in the whole and every part of this document belongs to ELEMENT DESIGN QLD PTY LTD and may not be used, sold, transferred, copied or reproduced in whole or in part in any manner or form or in or on any media to any person without the prior written consent of ELEMENT DESIGN QLD PTY LTD. |            |          |  | RHAPHIS PALM PLANTINGS                                                              |  | EXISTING COUNCIL PLANTING AREAS                                                     |  |                                                                                       |               |  |
|   |            |          |  | SHRUB PLANTINGS                                                                     |  | CONCRETE FOOT PATH                                                                  |  |                                                                                       |               |  |



element design

landscape architecture

MASTER PLANNING • SUBDIVISIONS •  
COMMERCIAL DEVELOPMENTS • RESORTS •  
PARKLANDS • REVEGETATION • MULTI-UNITS

151 Brisbane Rd. Mooloolaba  
Phone 07 5444 6155 Fax 07 5444 6055  
PO Box 1546, Buderim QLD 4556  
admin@elementdesign.net.au

PROJECT

PROPOSED COMMERCIAL DEVELOPMENT AT LOT A1  
SUN CENTRAL, MAROOCHYDORE.

CLIENT

EVANSLONG

DWG TITLE

ROOF TERRACE PLAN

ED 21113

MCU - 07

Scale

1: 200 @ A3

Design

NH

Drawn

NH

Sheet

07 OF 08

issue

A

North



Date

FEBRUARY 2021



# INDICATIVE PLANT SCHEDULE

| TREE & PALM SPECIES |                                                | 45 Litre Bag        |
|---------------------|------------------------------------------------|---------------------|
| Code                | Botanical Name                                 | Common Name         |
| ALE cor             | <i>Alectryon coriaceus</i>                     | Beach Birds Eye     |
| CUP ana             | <i>Cupaniopsis anacardiodes</i>                | Tuckeroo            |
| MAG LG              | <i>Magnolia Little Gem</i>                     | Little Gem          |
| SYZ hem             | <i>Syzygium hemilampra</i>                     | Bush Satinash       |
| PAN pen             | <i>Pandanus pendunculata</i>                   | Screw Pine          |
| SHRUB SPECIES       |                                                | 200 & 300mm Pot     |
| Code                | Botanical Name                                 | Common Name         |
| ACM smi             | <i>Acmena smithii</i>                          | Lilly Pilly         |
| CAL 'LJ             | <i>Callistemon 'Little John'</i>               | Little John         |
| DIA cae             | <i>Dianella caerulea</i>                       | Dianella            |
| DIE gra             | <i>Dietes grandiflora</i>                      | Grandiflora         |
| HYM spe             | <i>Hymenocallis speciosa</i>                   | Spider Lily         |
| PHY mul             | <i>Phyllanthus multiflora</i>                  | Green Waterfall     |
| LOM TC              | <i>Lomandra Tropic Cascade</i>                 | Tropic Cascade      |
| MET FF              | <i>Metrosideros "Fiji Fire"</i>                | Fiji Fire           |
| NAN nan             | <i>Nandina domestica nana</i>                  | Dwarf Nandina       |
| PHI xan             | <i>Philodendron 'xanadu'</i>                   | Dwarf Philodendron  |
| RHA exc             | <i>Rhaphis excelsa</i>                         | Rhaphis Palm        |
| SYZ 'Cas'           | <i>Syzygium 'Cascade'</i>                      | Weeping Lilly Pilly |
| SYZ res             | <i>Syzygium Resilience</i>                     | Resilience          |
| STR reg             | <i>Stelitzia reginae</i>                       | Bird of Paradise    |
| GROUNDCOVER SPECIES |                                                | 140mm Pot           |
| Code                | Botanical Name                                 | Common Name         |
| ALL ci              | <i>Allocasuarina Cousin It</i>                 | Cousin It           |
| AUS dul             | <i>Austromyrtus dulcis</i>                     | Midgim              |
| CAR gla             | <i>Carpobrotus glaucescens</i>                 | Pigs Face           |
| LIR EG              | <i>Liriope Evergreen Giant</i>                 | Evergreen Giant     |
| LIR var             | <i>Liriope variagata</i>                       | Variagated Liriope  |
| TRA Tri             | <i>Trachelospermum jasminoides 'Tricolour'</i> | Tricolor Jasmine    |



*Pandanus pendunculata*



*Cupaniopsis anacardiodes*



*Syzygium hemilampra*

TREES

SHRUBS & GROUNDCOVERS



*Zamia furfuracea*



*Syzygium "Resilience"*



*Liriope Evergreen Giant*



*Phyllanthus multiflora*



*Callistemon 'Great Balls of Fire'*



*Dietes grandiflora*



*Philodendron Xanadu*



*Liriope Variagata*



*Trachelospermum jasminoides*




*Hymenocallis Spider Lilly*



*Red Bromiliad*



*Casuarina 'Cousin It'*

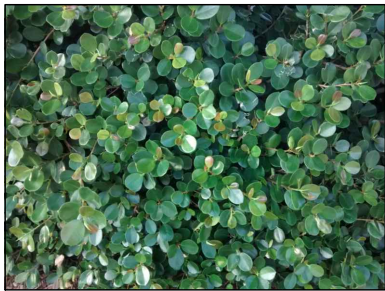

*Ficus Green Island*



*Trachelospermum jasminoides 'Tricolour'*

**NOTE:**  
NOT ALL SPECIES SHOWN WILL BE NECESSARILY  
UTILISED & NEW SPECIES COULD BE INCLUDED INTO  
FINAL DESIGN AT OP.WORKS DOCUMENTATION STAGE


**PLANS AND DOCUMENTS**  
referred to in the PDA  
**DEVELOPMENT APPROVAL**

Approval no: DEV2021/1176

Date: 2nd August 2021



## SHEET 08 - PHOTO MONTAGE - MCU APPLICATION -

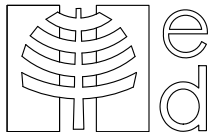

AMENDMENTS

Issue date description

A 12.02.21 ISSUE FOR CLIENT REVIEW

Copyright in the whole and every part of this document belongs to  
ELEMENT DESIGN QLD PTY LTD and may not be used, sold,  
transferred, copied or reproduced in whole or in part in any manner or  
form or in or on any media to any person without the prior written  
consent of ELEMENT DESIGN QLD PTY LTD.



**element design**  
landscape architecture


MASTER PLANNING • SUBDIVISIONS •  
COMMERCIAL DEVELOPMENTS • RESORTS •  
PARKLANDS • REVEGETATION • MULTI-UNITS  
151 Brisbane Rd., Mooloolaba  
Phone 07 5444 6155 Fax 07 5444 6055  
PO Box 1546, Buderim QLD 4556  
admin@elementdesign.net.au

PROJECT **PROPOSED COMMERCIAL  
DEVELOPMENT AT LOT A1  
SUN CENTRAL, MAROOCHYDORE.**

CLIENT **EVANSLONG**

DWG TITLE **PHOTO MONTAGE**

**ED 21113 MCU - 08**

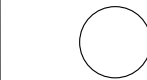

Date FEBRUARY 2021

Scale 1: 200 @ A3

Design NH Drawn NH

Sheet 08 OF 08

issue

A