

North

AMENDED IN RED
By: Anne Edmonds
Date: 22 May 2018



AMENDED IN RED
By: Jocelyn Bowyer
Date: 31 January 2025




Driveway crossover
to be constructed in
accordance with
Council standards.

10km speed limit sign
to be installed at
entrance to site. Stop
sign to be installed at
exit from site.

Car park layout for
Northern Section to be in
accordance with AS2890
as required by Condition
9 of the approval.

10km speed limit sign to be
installed at entrance to
site. Stop sign to be
installed at exit from site.

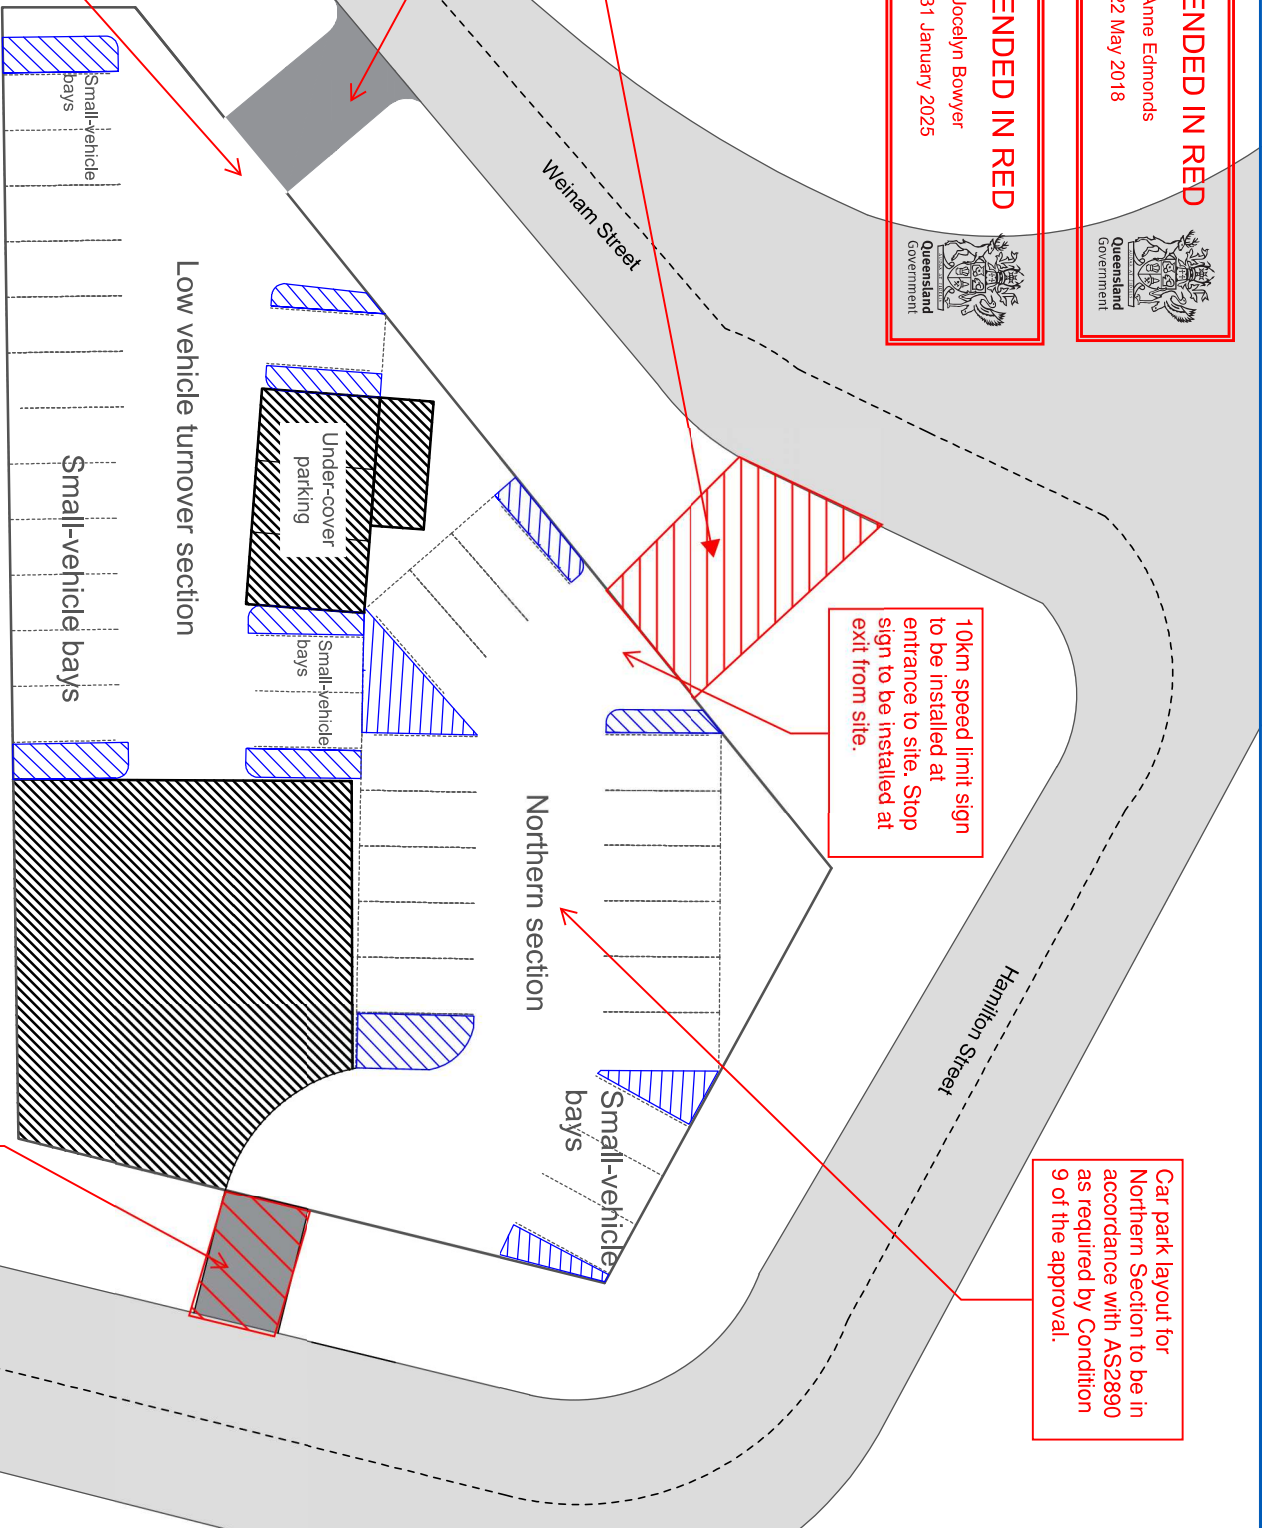

PLANS AND DOCUMENTS
referred to in the PDA
DEVELOPMENT APPROVAL
Approval no: DEV2017/902/3
Date: 11/02/2025



Driveway crossover
not to be located
here.

Notes:

1. THE COPYRIGHT OF THIS DRAWING IS VESTED IN JOHN VAN OSTA. IT MAY NOT BE REPRODUCED IN WHOLE OR PART WITHOUT THE EXPRESS PERMISSION OF THE COPYRIGHT HOLDER. TO FIGURED DIMENSIONS ONLY.
2. THIS DRAWING IS TO BE READ IN CONJUNCTION WITH ALL RELEVANT SITE PLANS, DRAWINGS AND SPECIFICATIONS.

Legend

- Road centreline
- Road
- Driveway
- ▨ No-parking island
- Existing building and shed
- Parking bay
- Cadastral boundary

ISSUED FOR USE	JVO	07/12/17
1 REVISED HAMILTON ST ENTRANCE	JVO	30/01/18
REV. DESCRIPTION	BY	DATE



Development
Application
Temporary Car Park
10 Weinham Street,
Redland Bay

CLIENT: Anthony van Osta
10 Weinham Street
Redland Bay, QLD, 4165
ofo@me.com.au

Design: John van Osta
2009/8 Lochaber Street
Dutton Park, QLD, 4102
john.vanosta@zincconsulting.com.au

SITE: 10 Weinham Street
Redland Bay

Carpark Overview

SCALE AT AS	DATE	DRAWN	CHECKED
1:250	30/01/18	JVO	AVO
PROJECT NO:	DRAWING NO:	REVISION:	
N/A	PL/01	1	