


PLANS AND DOCUMENTS
referred to in the PDA
DEVELOPMENT APPROVAL

Approval no: DEV2024/1535
Date: 08 April 2025




AMENDED IN RED

By: Chessa Lao
Date: 19 March 2025

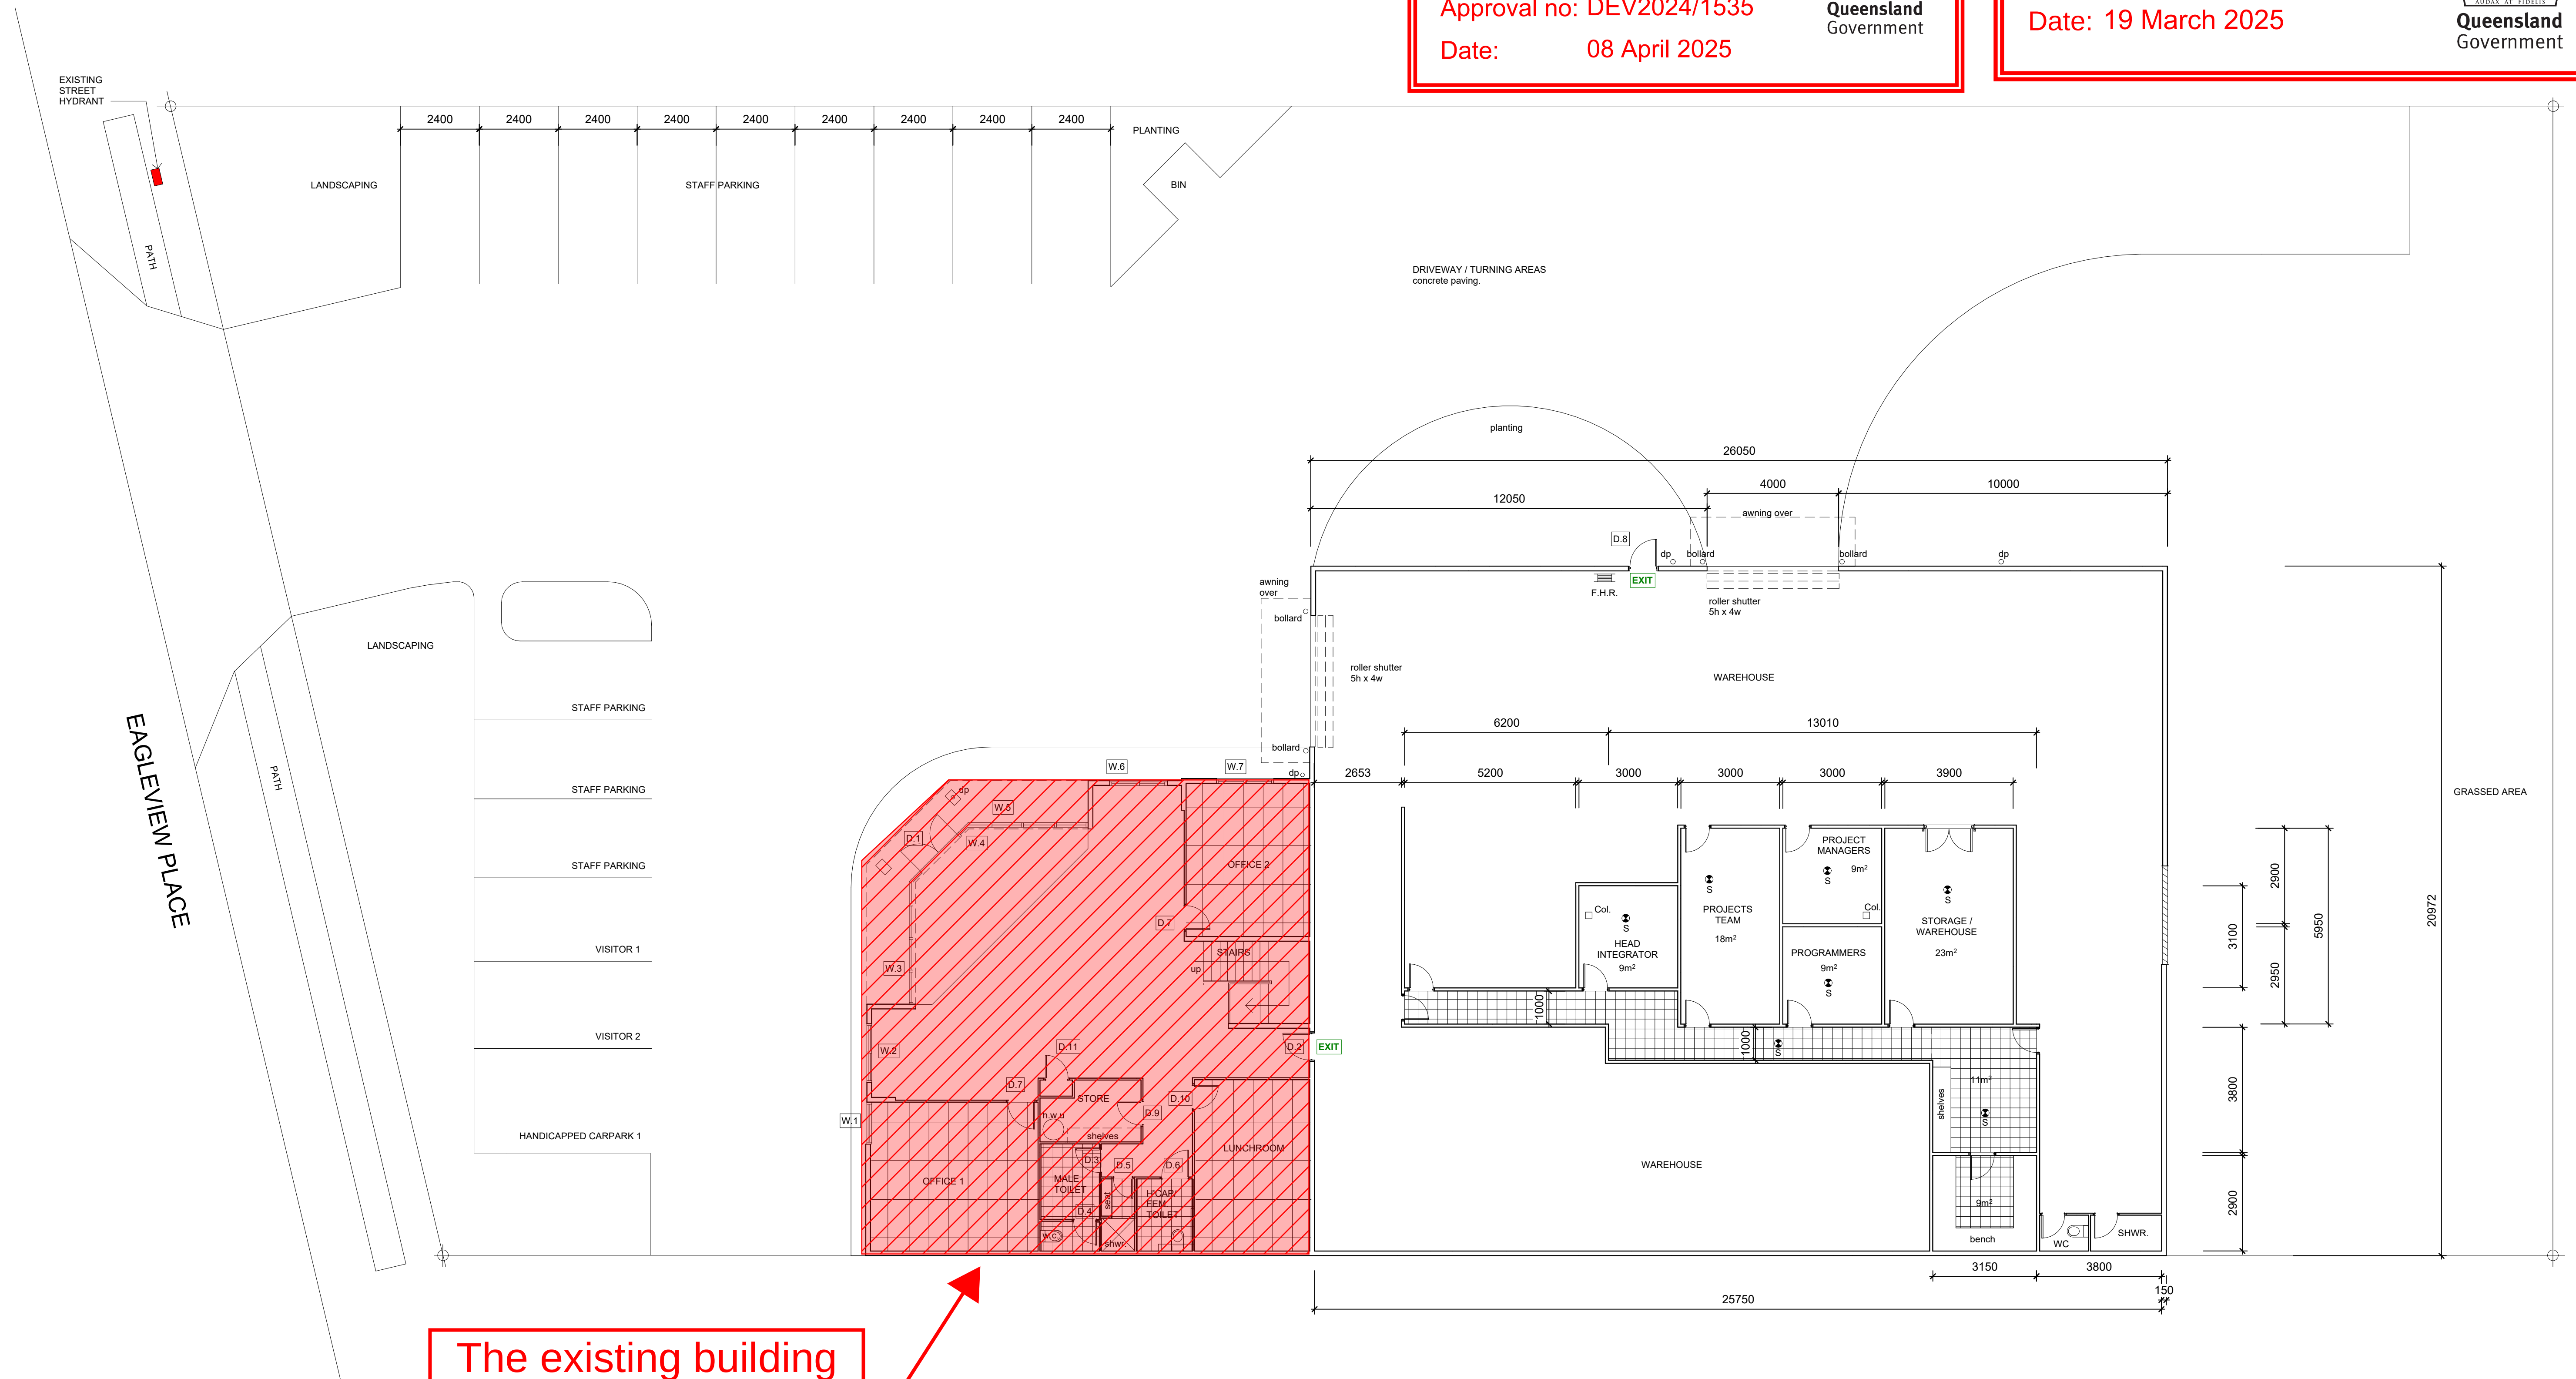

The existing building
does not form part of
the approval.

00	Issued for Approval	DN	02/10/24
REV.	AMENDMENTS	INIT.	DATE

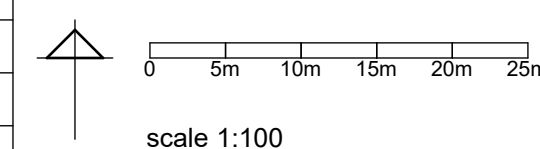

NONAD

© copyright - This document is and shall remain the property of Nonad. This document may only be used for the purpose for which it was commissioned and in accordance with the terms of the engagement for the commission. Unauthorised use of this document in any way is prohibited. Do not scale drawing. Should dimensions be conflicting or missing, notify the designer and await further instruction.

PREPARED by	DN	Date: 02.10.2024
CHECKED by	DN	Date: 02.10.2024
APPROVED by	DN	Date: 02.10.2024

X ONE
1/24 Eagleview Place Eagle Farm
PROPOSED SITE PLAN, GROUND FLOOR PLAN

Dwg. No.	Rev.
N1079-A-1001	00