

PLANS AND DOCUMENTS
referred to in the PDA
DEVELOPMENT APPROVAL

Approval no: DEV2024/1581

Date: 8 May 2025




Transport Engineering Report


Lot 18A, 260 MacArthur Avenue, Hamilton

Mixed Use Development

On behalf of Silverstone Developments

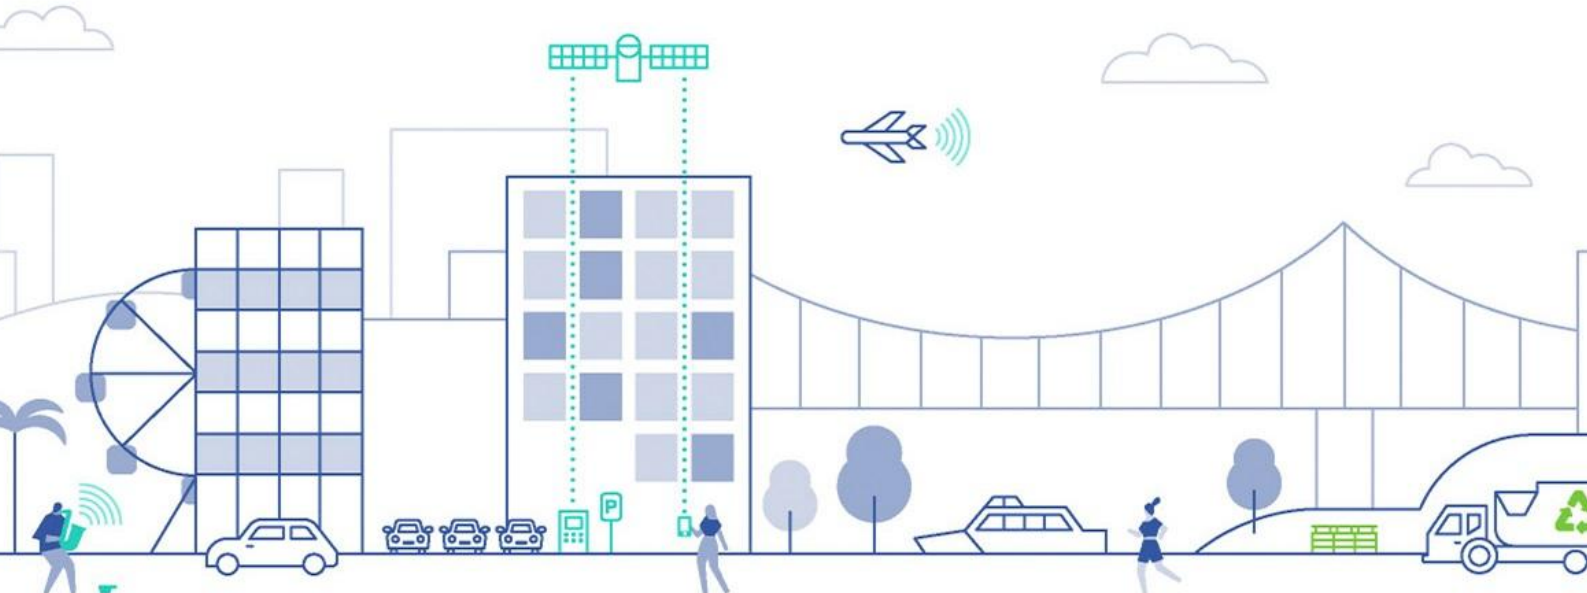

Revision Record

No.	Author	Reviewed/Approved	Description	Date
1.	J. Harrison	S.Crank RPEQ 18360 	DA Report	16.12.24
2.				
3.				
4.				

Contents

1. Introduction	3
1.1. Purpose	3
1.2. Scope.....	3
2. Site Context and Travel Environment	5
2.1. Site Location	5
2.2. The Road Network.....	6
2.2.1. Road Hierarchy.....	6
2.2.2. Intersections.....	7
2.2.3. On-Street Parking.....	7
2.3. Public and Active Transport Facilities	7
2.3.1. Public Transport	7
2.3.2. Cycle Routes	9
2.3.3. Pedestrians.....	11
2.4. Transport Planning	11
3. The Proposed Development.....	14
3.1. Development Profile	14
3.2. Parking	14
3.3. Access.....	14
3.4. Servicing	15
4. Parking Arrangements	16
4.1. Parking Supply	16
4.1.1. Car parking	16
4.1.2. PWD Parking.....	17
4.1.3. Bicycle Parking.....	17
4.2. Parking Layout.....	18
5. Access Arrangements	21
5.1. Vehicular Access.....	21
5.2. Active Transport Access	22
6. Service Vehicle Arrangements.....	24
6.1. PDA Requirements	24
6.2. Practical Demands.....	24
6.2.1. Design Provisions and Manoeuvring	25

7. Potential Development Traffic Impacts	26
8. Summary and Conclusions	28
8.1. Parking Arrangements.....	28
8.2. Access Arrangements.....	28
8.3. Service Vehicle Arrangements.....	28
8.4. Public and Active Transport.....	28
8.5. Potential Traffic Impacts	29
8.6. Conclusion.....	29
Appendix A Development Plans	30
Appendix B Colliers Drawings.....	31

Table Index

Table 2-1: Local Road Hierarchy	6
Table 3-1: Proposed Development Mix.....	14
Table 4-1: Northshore Hamilton PDA Car Parking Supply Requirement.....	16
Table 4-2: Estimated Parking Demand and Utilisation Across Key Time Periods	17
Table 4-3: TAPS PSP Bicycle Parking Supply Requirement	18
Table 4-4: TAPS PSP Parking Design Requirements.....	19
Table 5-1: Karakul Road Access Arrangements	21
Table 6-1: BCC Service Vehicle Requirements	24
Table 7-1: Subject Site – Assumed Development Potential/Breakdown under IPBR Yield Scenario	26
Table 7-2: Subject Site – Assumed Peak Hour Traffic Generation Potential under IBPR Yield Scenario.....	27
Table 7-3: Subject Site – Assumed Peak Hour Traffic Generation Potential for Development Scheme.....	27

Figure Index

Figure 2-1: Site location (Surrounding Context) - Source: Google Maps.....	5
Figure 2-2: Site Location (Immediate Context) - Source: Nearmap 2024	6
Figure 2-3: Surrounding Public Transport Provisions – Source: Nearmap 2024	7
Figure 2-4: Public Transport Trip Catchment – 30 Minute Journey	9
Figure 2-5: Existing Cycle Routes - Map Source: Google Maps	9
Figure 2-6: Proposed PDA Cycle Network and External Connections - Source: Cardno Transport Masterplan Report.....	10
Figure 2-7: Cycle Catchment – 20 Minute Journey	11
Figure 2-8: PDA Internal Transport Network Upgrades – Roads and Public Transport - Source: PDA Development Scheme.....	12
Figure 2-9: PDA Internal Transport Network Upgrades – Active Transport - Source: PDA Development Scheme	12

1. Introduction

1.1. Purpose

Colliers International Engineering & Design (TTMC) Pty Limited (Colliers) has been engaged by Silverstone to prepare a Transport Engineering Report investigating a proposed Mixed-Use development at Lot 18A, 260 MacArthur Avenue, Hamilton. It is understood this report will accompany a Development Application to be lodged with Economic Development Queensland (EDQ), given the site is located within the Northshore Hamilton Priority Development Area (PDA).

Whilst the application will be submitted to EDQ, it is noted that many of the provisions of the Northshore Hamilton PDA Development scheme revert to the respective requirements of the Brisbane City Council Brisbane City Plan 2014.

1.2. Scope

The scope of the transport aspects investigated includes:

- Reviewing the prevailing traffic and transport conditions surrounding the site.
- Identifying parking supply required to cater for development demands.
- Assessing the parking layout to provide efficient and safe internal circulation and manoeuvring.
- Assessing the access configuration to provide efficient and safe manoeuvring between the site and the public road network for cars, service vehicles, cyclists and pedestrians.
- Identifying the service vehicle needs for the site.
- Assessing the internal service vehicle layouts to provide efficiency and safety for on-site service vehicle operation.
- Reviewing access to a suitable level of public and active transport provisions.
- Identification of likely traffic impacts of development on the surrounding road network.

The development plans have been assessed against the following guidelines and planning documents:

- Northshore Hamilton PDA Development Scheme
- Northshore Hamilton PDA Infrastructure Plan Background Report (IPBR)
- Brisbane City Council Brisbane City Plan 2014 (City Plan 2014), specifically:
 - *Transport, Access, Parking and Servicing Code (TAPS Code)*
 - *Transport, Access, Parking and Servicing Planning Scheme Policy (TAPS PSP)*
 - *Infrastructure Design Planning Scheme Policy (Infrastructure PSP)*
 - *Local Government Infrastructure Plan (LGIP)*
 - *Refuse Planning Scheme Policy (Refuse PSP)*

- *Streetscape Design Overlay Code*
 - *Road Hierarchy Overlay Code*
 - *Bicycle Network Overlay Code*
- Australian Standards for Parking Facilities, specifically:
 - *Part 1: Off-street car parking (AS2890.1:2004)*
 - *Part 2: Off-street commercial vehicle facilities (AS2890.2:2018)*
 - *Part 3: Bicycle parking (AS2890.3:2015)*
 - *Part 5: On-street parking (AS2890.5:2020)*
 - *Part 6: Off-street parking for people with disabilities (AS2890.6:2022).*
- Austroads 'Guide to Traffic Management' (GTM)

2. Site Context and Travel Environment

2.1. Site Location

The site is identified as 260 MacArthur Avenue (Lot 18A on SP326594), Hamilton, as shown in Figure 2-1 and Figure 2-2. The site has a total site area of 8,121 m² and is currently vacant.

The subject site is currently zoned as “Mixed-use High Density” under the Northshore Hamilton PDA and has frontage on MacArthur Avenue to the south, Karakul Road to the north and Angora Road to the east.



Figure 2-1: Site location (Surrounding Context) - Source: Google Maps



Figure 2-2: Site Location (Immediate Context) - Source: Nearnmap 2024

2.2. The Road Network

2.2.1. Road Hierarchy

The hierarchy and characteristics of roads in the immediate vicinity of the site are shown in Table 2-1. The road classification is based on the Northshore Hamilton PDA Infrastructure Plan Background Report (IPBR).

Table 2-1: Local Road Hierarchy

Road	Speed Limit	Road Configuration			Classification
		Reserve Width	Carriageway Width	Lane Configuration	
MacArthur Avenue North/ MacArthur Avenue South	60km/h	28m	20m	2 traffic lanes (divided) Formal kerbside parking on both sides On-street bicycle lane provisions.	District Road
Karakul Road	50km/h*	20m	6m	2 traffic lanes (undivided) Formal kerbside parking on both sides	Local Road
Barcham Road	50km/h*	20m	6m	2 traffic lanes (undivided) Formal kerbside parking on both sides	Neighbourhood Road
Angora Road	50km/h*	20m	6m	2 traffic lanes (undivided) Formal kerbside parking on both sides	Neighbourhood Road
Theodore Street	60km/h	35m	14m	2 traffic lanes (undivided)	Suburban Road

*Default speed limit on unsigned roads in built-up areas in Queensland.

MacArthur Avenue is also classified as Primary freight access under the BCC City Plan – Road Hierarchy Overlay.

2.2.2. Intersections

All intersections in the immediate vicinity of the site are priority controlled, with all movements permitted. The key exception being the intersection of MacArthur Avenue North / Barcham Road which is configured as left-in/left-out movements only.

2.2.3. On-Street Parking

There are no on-street parking restrictions surrounding the development site. The three site frontages (MacArthur Avenue, Karakul Road and Angora Road) provide formal indented parking on both sides of the road.

2.3. Public and Active Transport Facilities

2.3.1. Public Transport

Bus Services

There are bus stops on the surrounding roads within a 400m walk of the site. A map showing existing bus stops within a 400m radius of the subject site is shown in Figure 2-3.

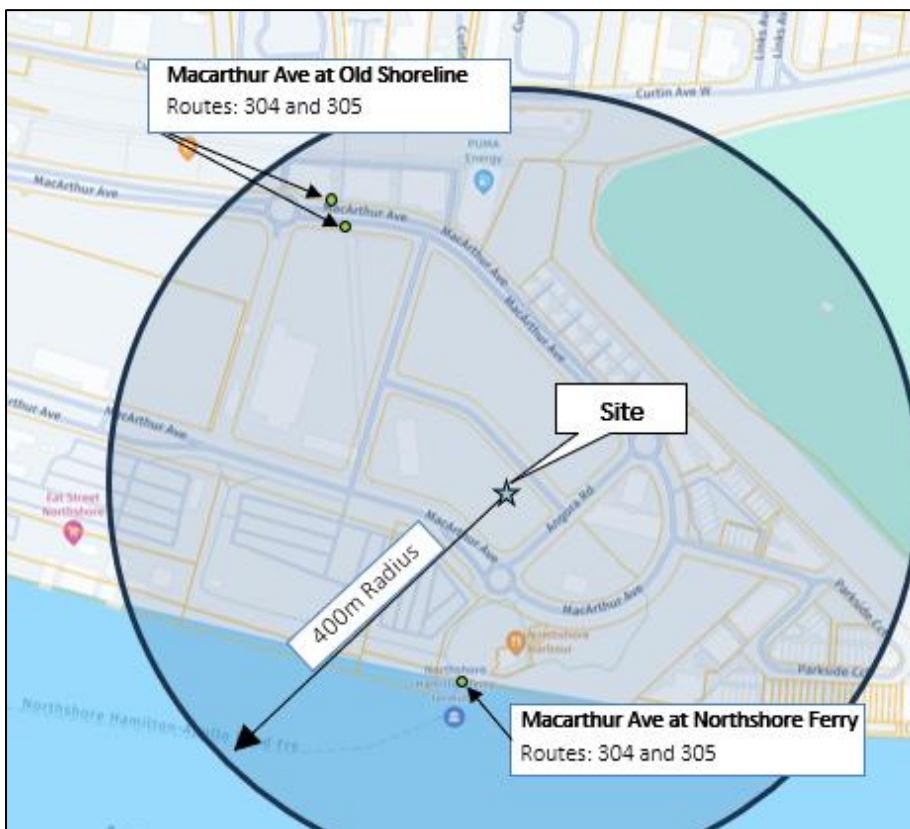


Figure 2-3: Surrounding Public Transport Provisions – Source: Nearmap 2024

The following is a summary of the bus routes currently serviced by these stops:

- Route 304: This service connects the Northshore Hamilton Ferry Terminal to Portside Wharf and Ascot, traveling via MacArthur Avenue, Remora Road, Nudgee Road, and Racecourse Road. It operates Monday to Friday between 9:00am and 4:20pm, with a frequency of every 30 minutes.
- Route 305: This service connects Northshore Hamilton Ferry Terminal to Brisbane City, travelling via Ascot, Hamilton, Newstead, and Fortitude Valley. It operates Monday to Friday, with inbound trips from 6:25am to 8:25am and outbound trips from 4:25pm to 6:35pm, at 15-minute intervals during these times.

There are additional bus services accessible via stops in the wider surrounding area, which includes:

- Route 302: Stops for this route are located on Theodore Street, approximately 800 meters west of the site. It connects Eagle Farm to the City and operates Monday to Friday, with morning services from 6:00am to 7:15am (City to Eagle Farm) and afternoon services from 3:50pm to 4:45pm (Eagle Farm to the City), at 20-minute intervals.

Train Services

The closest train station to the site is Doomben, situated approximately 2.3 km to the northwest. This station services the following lines:

- Doomben – Brisbane City
- Doomben – Beenleigh
- Doomben – Cleveland

The average departure frequency is every 30 minutes on weekdays from 5:45am to 8:00pm, and every 60 minutes on weekends from 7:45am to 8:00pm.

Ferry Services

The Northshore Hamilton Ferry Terminal is located approximately 350m from the site, providing connections from Northshore to UQ St Lucia, with stops along the river at Bulimba, Teneriffe, New Farm Park, QUT Gardens Point, Southbank, Toowong, and West End. Services operate Monday to Friday from 5:30am to 10:15pm, with departures approximately every 15 minutes. On weekends and public holidays, services run from 6:00am to 10:15pm, with a 15-minute frequency.

Figure 2-4 illustrates the estimated area accessible via public transportation within a 30-minute travel time from the development site.

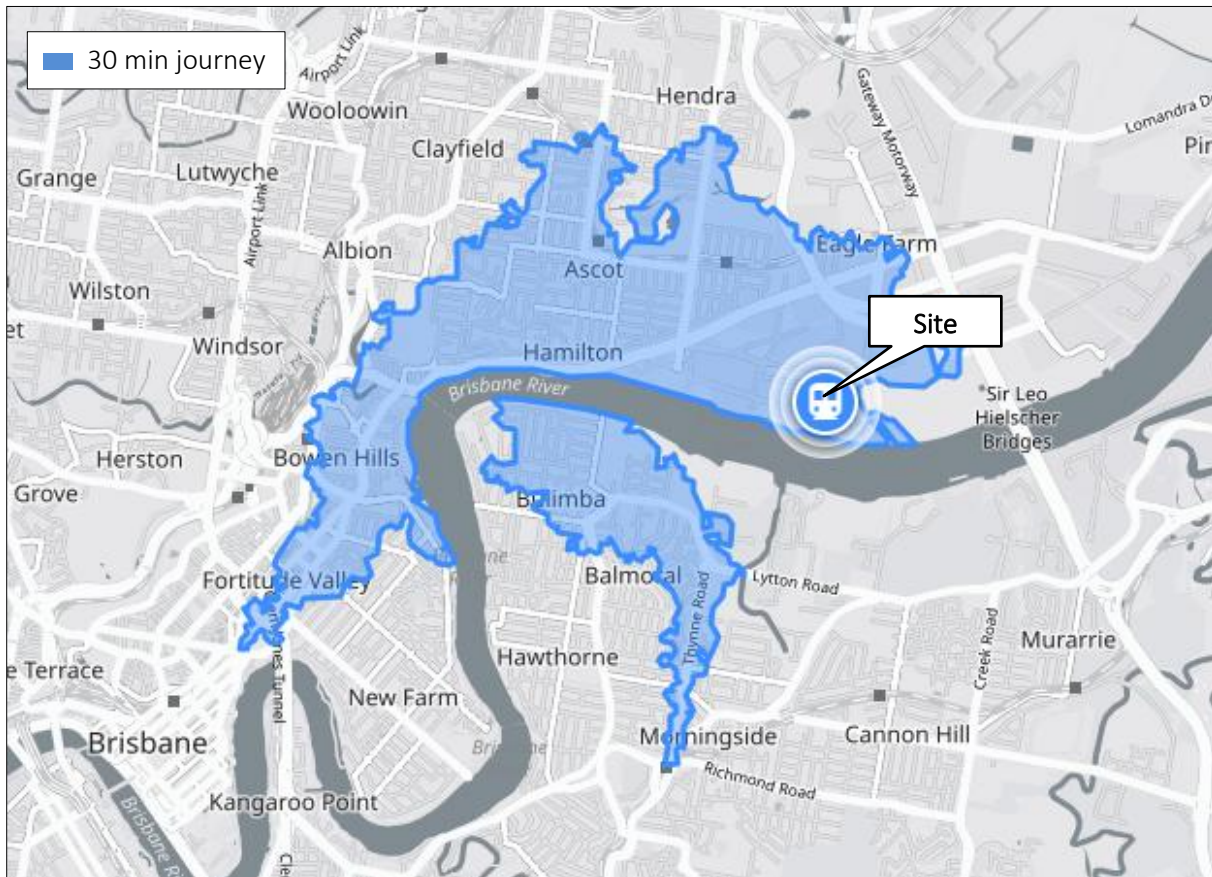


Figure 2-4: Public Transport Trip Catchment – 30 Minute Journey

Overall, the quality of public transportation can be considered satisfactory in facilitating access to/from the site.

2.3.2. Cycle Routes

An extract of existing cycle routes surrounding the subject site is shown in Figure 2-5.

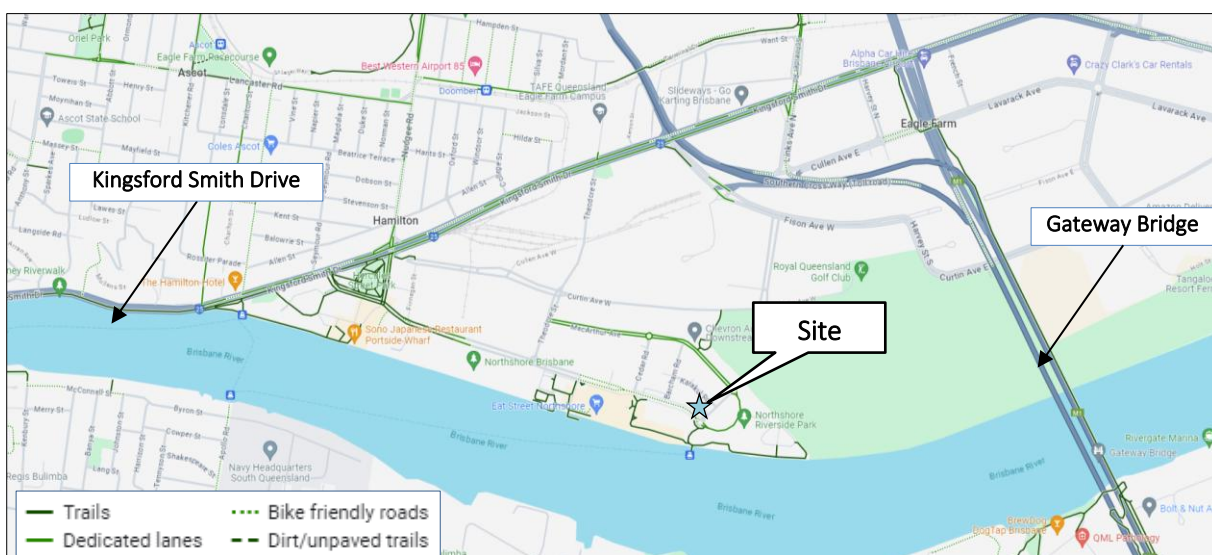


Figure 2-5: Existing Cycle Routes - Map Source: Google Maps

Site: Lot 18A,260 MacArthur Avenue, Hamilton – Mixed Use

Reference: 24BRT0529 RP01

A comprehensive network of bicycle infrastructure within the Northshore Hamilton PDA area is continuing to be delivered as part of the ongoing internal road upgrade works. This will include a mixture of dedicated offroad cycle paths/tracks, shared paths (such as along the river front) and on-road cycle provisions. The proposed ultimate bicycle network hierarchy for the Northshore Hamilton PDA area, as identified in the Cardno Transport Masterplan (discussed further in Section 2.4), is shown in Figure 2-6. Once this is delivered, internal movement within the PDA area by bicycle will be more convenient and therefore an attractive travel mode.



Figure 2-6: Proposed PDA Cycle Network and External Connections - Source: Cardno Transport Masterplan Report

It is also noted that the subject site is well located proximate to other external bicycle routes connecting with the wider Brisbane network. Key external cycle routes include:

- Kingsford Smith Drive, which includes on-road bicycle lanes east of Racecourse Road and a dedicated off-road separated pedestrian/cycle path west towards the Brisbane CBD.
- The Gateway Bridge Bikeway, which features a dedicated pedestrian and bicycle path, linking Hamilton Northshore to Brisbane's southern suburbs.

Figure 2-7 Illustrates the locations that can be reached by a 20-minute bike ride from the development.

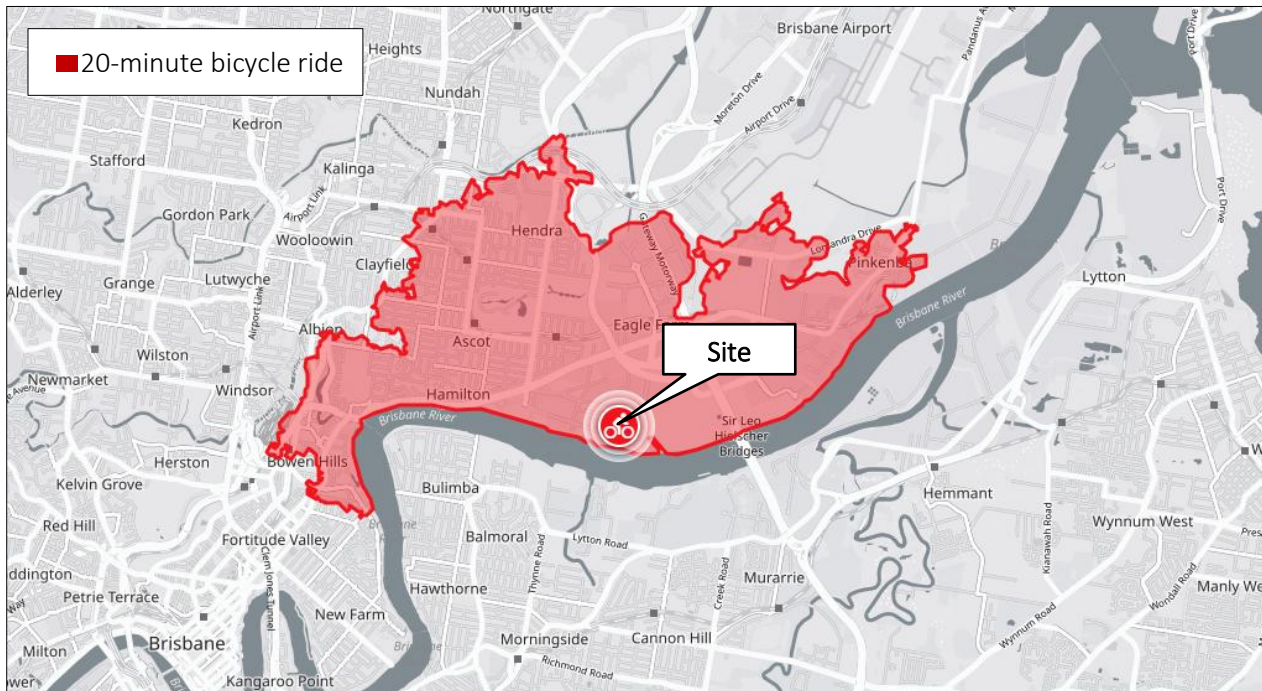


Figure 2-7: Cycle Catchment – 20 Minute Journey

Overall, the site is considered to be well located with good access to established bicycle routes and infrastructure (which is proposed to continue to improve).

2.3.3. Pedestrians

Formal pedestrian footpaths are located on both sides of the roads in the immediate vicinity of the site. Kerb ramps and informal crossings are provided at all nearby intersections.

There is also a proposed new cross-block link between Karakul Road and MacArthur Avenue. This aligns with the existing pedestrian link to the north to provide a continuous north-south pedestrian route (which is also shown in Figure 2-9).

2.4. Transport Planning

Northshore Hamilton PDA

The PDA Development Scheme and IPBR proposes a new network of internal roads to service the redevelopment of the area. Improvements to public and active transport provisions are also proposed.

Figure 2-8 and Figure 2-9 show extracts of the various PDA planning documents identifying the ultimate roads, public transport, and active transport provisions.



Figure 2-8: PDA Internal Transport Network Upgrades – Roads and Public Transport - Source: PDA Development Scheme

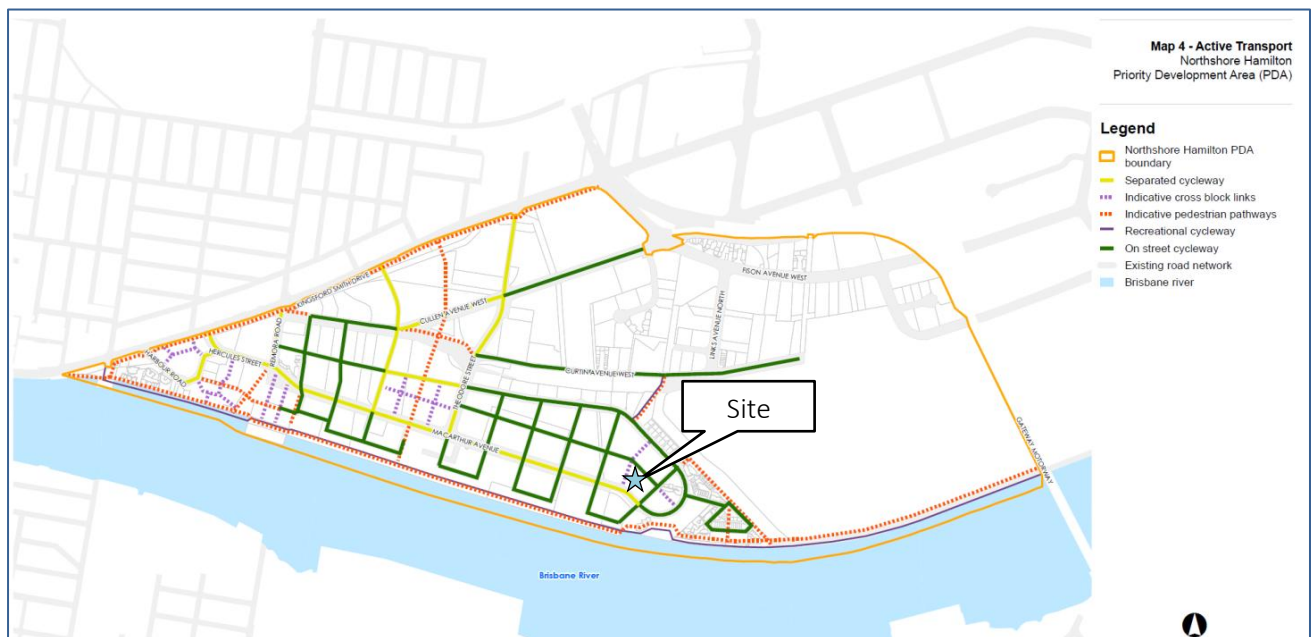


Figure 2-9: PDA Internal Transport Network Upgrades – Active Transport - Source: PDA Development Scheme

Public Transport Provisions

Cardno Transport Masterplan

Colliers has reviewed the 2021 Transport Masterplan Report prepared by Cardno which inform the Northshore Hamilton PDA. This report assessed existing public transport accessibility for the PDA and future improvements to service the redevelopment. This report generally identified the following:

- No upgrade/extension to existing train services on the Doomben line.

- A potential additional ferry terminal (mid-way between the Bretts Wharf and Hamilton Northshore terminals) to provide more proximate access from central redevelopment zones. Potential additional services also suggested if demand dictates.
- New/extended bus services into the internal roads, looping through the PDA via MacArthur Avenue and joining with Kingsford Smith Drive for access to the Brisbane CBD and other high-priority destinations. It has been suggested this take the form of a high-frequency service (5–10-minute peak hour frequencies).

Gold City Glider

It is understood that Brisbane City Council has recently submitted a business case to Translink for a new Gold CityGlider route to complement the existing Blue and Maroon routes. The proposed new Gold route would run from Woolloongabba to Hamilton Northshore via Brisbane City, Fortitude Valley and Newstead. The indicative route map suggests this would terminate at the western end of the Northshore Hamilton PDA (near the Hercules Street Park). This would be approximately 1.5km walk from the subject site to the west. This is anticipated to provide a service span and frequency similar to existing routes, which would be at least every 10 minutes in peak hours and 15-minutes off peak periods. Implementation of this route is subject to a joint funding agreement between Translink and Council, and so there is no indicative timeframe for establishment of this route.

Should this route proceed, it is strongly suggested that it is extended further east into the wider Northshore Hamilton PDA area; in effect becoming the high-frequency bus service as recommended in the Cardno Transport Masterplan Report. If this were done, this extended route would potentially have stops much closer to the subject site, as well as all surrounding Mixed-use High Density land uses, making this a more convenient public transport option.

3. The Proposed Development

3.1. Development Profile

The proposed development is to consist of multiple dwelling units and retail uses. The proposed development scheme is summarised in Table 3-1.

Table 3-1: Proposed Development Mix

Land Use	Yield
Multiple Dwellings	176 units (total)
• 1 Bedroom unit	20 units
• 2 Bedroom units	134 units
• 3 Bedroom units	22 units
Retail	784m²
• Restaurant	181m ²
• Hairdresser	64m ²
• Bakery	67m ²
• Bottle Shop	80m ²
• Greengrocer	392m ²

A copy of the architectural plans, prepared by Carr, is included in **Appendix A**.

3.2. Parking

The development scheme provides a total of 270 car parking spaces across the ground and basement, including:

- 239 resident car parking spaces (including 4 Persons with Disabilities (PWD) spaces)
- 31 visitor car parking spaces (including 1 PWD parking space), which may be shared between residential and retail visitors

A total of 221 bicycle spaces are also provided, including:

- 176 resident bicycle spaces on the basement level.
- 45 visitor bicycle spaces, split between the ground floor and basement.

Further details regarding the proposed car and bicycle parking provisions are included in Section 4.

3.3. Access

The development plan includes the following access arrangements:

- A 7.0m wide Type B2 crossover to Karakul Road on the northern site frontage. This access will accommodate all vehicles with all movements permitted.
- Pedestrian access to/from the development from all site frontages (MacArthur Avenue, Karakul Road and Angora Road).

- Direct access to visitor bicycle racks from the footpath and resident access via either vehicle access (Karakul Road) and ramp to basement or building lifts.

Further details regarding the proposed access arrangements are included in Section 5.

3.4. Servicing

The development plan allows access for vehicles up to the size of a 12.5m Heavy Rigid Vehicle (HRV). Dedicated loading bays are provided on the ground level for a HRV, Refuse Collection Vehicle (RCV) and Van.

Further details regarding the proposed servicing arrangements are included in Section 6.

4. Parking Arrangements

4.1. Parking Supply

4.1.1. Car parking

The minimum requirements for car parking supply under the Northshore Hamilton PDA and the proposed provisions for the development scheme are summarised in Table 4-1 below.

Table 4-1: Northshore Hamilton PDA Car Parking Supply Requirement

Land Use / Component	PDA Requirement	Extent	Requirements	Provision
Multiple Dwelling (Resident) <ul style="list-style-type: none"> Minimum Maximum 	0.75 space per unit 2 spaces per unit	176 units	132 spaces (min) 352 spaces (max)	235 spaces
PWD Parking	0.02 spaces per unit	176 units	4 spaces	4 spaces
Multiple Dwelling (Visitor)	0.15 spaces per unit	176 units	27 spaces (min)	31 spaces (incl. 1 PWD) (shared between residential and retail visitors)
Retail <ul style="list-style-type: none"> Restaurant ^[2] Hairdresser ^[1] Bakery ^[2] Bottle Shop ^[1] Greengrocer ^[2] 	Max. 1 space per 100m ² GFA Max. 2 spaces per 100m ² GFA Max. 1 space per 100m ² GFA Max. 2 spaces per 100m ² GFA Max. 1 space per 100m ² GFA	181m ² 64m ² 67m ² 80m ² 392m ²	2 spaces (max) 2 spaces (max) 1 space (max) 2 spaces (max) 4 spaces (max)	
Total		784m²	11 spaces (max)	
Total				
				270 spaces

^[1] Parking rates as per Northshore Hamilton PDA Development Scheme for Shop land use

^[2] Parking rates as per uses within the City Frame, as specified in the BCC TAPS PSP.

As demonstrated in Table 4-1, the proposed residential parking provisions comply with the minimum requirements of the Northshore Hamilton PDA. Furthermore, the provision of 31 spaces of public parking to cater for visitors and retail is also compliant as this provides the minimum 27 residential visitors and 4 non-residential spaces, being under the maximum allowed.

In addition to being compliant, the proposed parking public arrangements provide a shared parking model, which is considered an efficient and appropriate solution, ensuring the spaces are utilised effectively based on the differing peak demand periods for each user group.

During the daytime period, retail uses are expected to generate peak demand, requiring up to 11 spaces. This demand aligns well with the availability of shared spaces, as residential visitor parking demand during this time is typically low, ensuring that the needs of retail visitors are met without compromising residential visitor parking.

In the early evening peak, residential visitor demand increases, requiring up to 27 spaces of the total 31 provided. Retail uses during this time, particularly uses such as hairdresser, bakery or grocer are not expected to reach their full peak demand, leaving sufficient capacity to meet the residential visitor parking requirements.

The later evening peak presents an overlap, as both residential visitor demand (27 spaces) and restaurant demand are likely to align. However, with a total of 31 spaces provided—exceeding the minimum residential

visitor requirement—this overlap is expected to be catered for. Additionally, a portion of the restaurant demand is anticipated to consist of shared trips, such as residential visitors dining at the restaurant. This overlap in user groups reduces the likelihood of competition for parking spaces

On weekends, retail uses, particularly the grocer/bottle shop and restaurant, are anticipated to generate higher demand. Even so, the shared arrangement leverages differences in duration and turnover rates between retail and residential visitors to optimise the use of available spaces, minimising conflicts and ensuring sufficient parking for all users.

Table 4-2 estimates the percentage of maximum parking demand for both residential and retail uses during key time periods, relative to their respective maximum/minimum requirements (minimum 27 spaces for residential visitors and maximum 11 spaces for retail). It highlights how the shared parking arrangement accommodates varying demand levels.

Table 4-2: Estimated Parking Demand and Utilisation Across Key Time Periods

Time Period	Total Spaces Provided	Residential Visitor Demand (%) ^[1]	Residential Visitor Demand (spaces)	Retail Demand (%) ^[2]	Retail Demand (spaces)	Total Demand (spaces)
Daytime (weekday)	31 spaces	10%	3 spaces	100%	11 spaces	14 spaces
Early Evening (weekday)		80%	22 spaces	70%	8 spaces	30 spaces
Late Evening (weekday)		100%	27 spaces	30%	4 spaces	31 spaces
Weekend		80%	22 spaces	70%	8 spaces	30 spaces

[1] – Based on demand of 27 residential visitor spaces

[2] – Based on demand of 11 (max) retail spaces

Based on the above, the proposed shared parking model effectively balances the needs of both residential and retail users during typical peak periods, supported by the provision of spaces exceeding the residential visitor parking requirements.

4.1.2. PWD Parking

The Northshore Hamilton PDA indicates that PWD parking should be provided at a rate of 0.02 spaces per dwelling, with a minimum of 1 parking space. This parking supply is also separate from the residential/visitor parking rates. For 176 units, this equates to a requirement of 4 PWD spaces.

The development plans make allowance for 4 PWD spaces, located near the two lift lobbies on the basement level. It is noted that these 4 PWD spaces are in addition to a PWD space provided on ground level (shared use between residential and retail visitors). This meets the requirements of the Northshore Hamilton PDA.

4.1.3. Bicycle Parking

The Northshore Hamilton PDA refers to the TAPS PSP rates with regards to the bicycle provisions. Therefore, the bicycle parking supply requirements for the proposed development have been determined in line with Table 21 of the TAPS PSP. Table 4-3 provides a summary of the bicycle parking supply requirements in line with the TAPS PSP, and the proposed provisions, for the development scheme.

Table 4-3: TAPS PSP Bicycle Parking Supply Requirement

Land Use / Component	TAPS PSP Requirement	Extent	Requirement	Provision
Multiple Dwelling (Residents)	1 space per unit	176 units	176 spaces	176 spaces
Multiple Dwelling (Visitors)	1 space per 4 units	176 units	44 spaces	45 spaces
Total			220 spaces	221 spaces

As seen in Table 4-3, the development scheme proposes a total of 221 bicycle parking spaces, which meets the TAPS PSP minimum requirements.

The bicycle parking arrangements, including location, quantum, rack form and access provisions, for the development generally entail the following:

Resident Bicycle Parking

- A total of 183 bicycle racks will be located on the basement level, including:
 - 140 x Cora E3DT-GP Rack Series, which comply with AS2890.3:2015, providing 400mm spacing between post centres and the edges of walls or other obstructions.
 - 43 wall mounted racks, providing 500mm spacing between centres and the edges of walls or other obstructions.

Access to the basement bicycle parking will be via the vehicle driveway on Karakul Road, or via the building lifts.

Visitor Bicycle Parking

A total of 45 visitor bicycle parking spaces will be provided across the ground and basement levels of the development. Most of these spaces (38 spaces) will be located at ground level, positioned at the northern site frontage (adjacent to the development driveway), the southern site frontage (in front of the retail uses) and within the visitor/retail car park (towards the western parking aisle). These spaces will include a combination of ground racks (20 spaces) and Cora E3DT-GP Rack Series (18 spaces).

An additional 7 visitor bicycle parking spaces will be located in the basement. Of the 183 total bicycle parking spaces provided at this level, 176 spaces are dedicated for residential use, leaving a balance of 7 spaces specifically for visitors.

The bicycle parking supply for the development meets the minimum requirement of TAPS PSP and is therefore considered acceptable.

4.2. Parking Layout

The Northshore Hamilton PDA does not specify the requirements for a car parking design layout. Therefore, the proposed development car parking layout has been assessed against the TAPS PSP provisions.

The development scheme provides parking on the Ground (residential and retail visitors) and Basement (residential only) levels. Table 4-4 identifies the characteristics of the proposed parking layouts with respect to

the TAPS PSP design provisions. The last column identifies the compliance of each design aspect. Where compliance with the TAPS PSP is not achieved, further information is provided below.

Table 4-4: TAPS PSP Parking Design Requirements

Design Aspect	TAPS PSP Provision	Proposed Provision	Compliance
Car Parking			
Parking space length: <ul style="list-style-type: none"> Standard space (Class 3) PWD space (Class 5) 	5.4m (min) 5.4m (min)	5.4m (min) 5.4m (min)	TAPS PSP Compliant TAPS PSP Compliant
Parking space width: <ul style="list-style-type: none"> Standard space (Class 3) PWD space (Class 5) 	2.6m (min) 2.4m + 2.4m 'Shared Area.'	2.6m (min) 2.4m + 2.4m 'Shared Area.'	TAPS PSP Compliant TAPS PSP Compliant
Aisle Width: <ul style="list-style-type: none"> Parking aisle Circulation road/ramp (two-way)¹ 	6.2m (min) 6.2m (min) + 0.3m kerbs/clearance.	6.2m (min) 6.6m + 0.3m kerbs/clearance.	TAPS PSP Compliant TAPS PSP Compliant
Parking envelope clearance	Located as per Figure f of TAPS PSP	Located as per Figure 5.2 of AS2890.1:2004	Performance Solution
Maximum Gradient: <ul style="list-style-type: none"> PWD parking Parking aisle Ramps 	1:40 (2.5%) 1:20 (5.0%) 1:6 (16.7%)	Flat Flat 1:5 (20.0%)	TAPS PSP Compliant TAPS PSP Compliant Performance Solution
Maximum Gradient Transitions ²	1:8 (12.5%) summit 1:6.67 (15.0%) sag	1:10 (10.0%) summit 1: 8 (12.5%) sag	TAPS PSP Compliant
Blind Aisle Extension	2m beyond the last bay or 8.0m aisle width	1.0m aisle extension	Performance Solution
Height Clearance: <ul style="list-style-type: none"> General Minimum Absolute Minimum Over PWD space 	2.3m (min) 2.1m (min) 2.5m (min)	2.3m (min) 2.3m (min) 2.5m (min)	TAPS PSP Compliant TAPS PSP Compliant TAPS PSP Compliant
Tandem car bay allocation	2 spaces are provided for 1 dwelling	2 spaces are provided for 1 dwelling	TAPS PSP Compliant
Bicycle Parking¹			
Wall Racks Length	1.2m (min)	1.2m (min)	AS2890.3 Compliant
Ground Rack length	1.8m (min)	1.8m (min)	AS2890.3 Compliant
Rack spacing (Standard)	0.5m (min)	0.5m (min)	AS2890.3 Compliant
Rack spacing (Dynamic)	0.4m (min)	0.4m (min)	AS2890.3 Compliant
Maneuvering/Access Paths	1.5m (min)	1.5m (min)	AS2890.3 Compliant
Height Clearance	2.2m (min)	2.2m (min)	AS2890.3 Compliant

¹ TAPS PSP is silent with regard to this matter, so revert to AS2890 requirements as per Section 1.2 of the TAPS PSP.

The development parking layout is generally consistent with the provisions of the TAPS PSP. Further details in relation to deemed compliance of required provisions or justification for design aspects resolved with performance solutions are provided following.

Parking envelope clearance (column/walls) intrusion

The development plans make allowance for structure/walls within the allowable envelopes adjacent to car spaces as per Figure 5.2 of AS2890.1:2004. This differs slightly from the provision of Figure f of the TAPS PSP.

Notably, there is only a 0.05m difference in the acceptable location of columns closest to the parking aisle and allowance for additional columns to be located adjacent to bays towards the front/end of the parking space. These differences, however, are not expected to have any adverse impacts on the ability of vehicles to manoeuvre into/out of the car spaces or open the doors (the two key considerations driving these design envelopes around car spaces). The provisions of AS2890.1:2004 are based on extensive research for the particular needs for both front and rear door opening, regardless of whether the vehicles are parked frontwards or rearwards in the parking bays.

Ramp Grades

The TAPS PSP details that ramp grades should not exceed 1:6 (16.7%). The proposed development generally provides a maximum grade of 1:5 (20%) for the single ramp from ground to basement. This ramp grade satisfies the maximum grades as per AS2890.1:2004 (where less than 20m in length) for 'private or residential car parks', which allows up to 1:4 (25%) grades. As such, the proposed grades represent a suitable compromise between TAPS PSP and AS2890.1:2004 provisions.

The ramp is also located under the building line in an area protected from adverse weather or debris (i.e. leaves) accumulation that may otherwise compromise vehicle traction and is enclosed, limiting any acoustic impact of a steeper grade.

Blind aisle extension

The TAPS PSP details that at the end of terminating/blind parking aisles, a 2.0m aisle extensions needs to be provided to facilitate appropriate manoeuvring from the final parking space/s. The proposed development generally provides a minimum of 1.0m aisle extensions beyond the final parking spaces on each of the dead-end parking aisles, which meets the minimum requirements of AS2890.1:2004. Colliers's experience shows that manoeuvring for a standard car from a dead-end space with a 6.2m wide aisle, 2.6m wide parking bay and 1.0m aisle extension can be completed comfortably.

5. Access Arrangements

5.1. Vehicular Access

The development scheme proposes to provide a single vehicular access to Karakul Road at the site's northern frontage. This access will be configured as a 7.0m wide Type B2 driveway and accommodate vehicles up to the size of an HRV. The access will be priority controlled, with all movements permitted.

The proposed location of the vehicular access is currently configured to provide an indented parking zone with capacity for up to 2 on-street spaces. Therefore, the new access will require the removal of 2 existing on-street parking spaces. There is also an existing streetlight that will need to be relocated. This outcome is generally unavoidable, as all frontages for the subject site are fully occupied by existing intended parking zones and existing services.

In terms of design requirements, the Northshore Hamilton PDA nominates that driveway crossovers be located and designed in accordance with TAPS PSP. The design provisions of the Karakul Road access and the requirements of the TAPS PSP are detailed in Table 5-1.

Table 5-1: Karakul Road Access Arrangements

Design Aspect	TAPS PSP Provision	Proposed Provision	Compliance
Width / Crossover Type to accommodate: <ul style="list-style-type: none"> Cars¹² Service vehicles¹³ 	6.0-9.0m / Type C1 7.0m (min) / Type B2	7.0m / Type B2	Performance Solution
Distance from: <ul style="list-style-type: none"> minor intersection¹ adjacent driveway¹ 	10m (min) 3m (min)	40m – Angora Road >3m (currently there are no other driveways located on Karakul Road in the vicinity of the development site)	TAPS PSP Compliant TAPS PSP Compliant
Sight Distance ¹²	90m (desirable) 70m (minimum)	West: Approx. 80m East: 150m – to the intersection	Performance Solution
Visibility Sight Splays	2.0m wide x 5.0m deep (on each side)	2.0m wide x 2.5m deep (on both sides)	Performance Solution
Minimum Queuing Provisions ²	8 vehicles / 48m	3 vehicles / 18m	Performance Solution
Maximum Driveway grade	1:20 (5%) maximum within first 6m	1:20 (5%) maximum within first 6m	TAPS PSP Compliant.

¹ Based on Karakul Road being classed as a 'minor road' and speed limit of 50km/h.

² Based on the access servicing ~270 low turnover car parking spaces.

³ Based on the access service vehicles up to the size of an LRV.

Further details in relation to the vehicular access design aspects resolved with performance solutions are provided as follows.

Crossover Type

While BCC's TAPS PSP identifies a Type C1 crossover for the proposed development based on the number of car spaces, a Type B2 crossover is considered more appropriate given the low-turnover nature of the predominantly residential use. Swept path analysis included in Appendix B, illustrates that the proposed

driveway width is able to accommodate movements for a 12.5 HRV. The reduced crossover width also reduces any conflict area with pedestrians, which is considered significant in a higher density zone with moderate to high pedestrian activity. Based on this, the proposed 7.0m wide Type B2 driveway configuration is considered acceptable.

Sight Distance

There is 50m of site distance to the Karakul Road / Angora Road. While this is less than the 70m minimum specified in the TAPS PSP, it meets the minimum stopping sight distance (SSD) specified in AS2890.1.2004 (45m). It is also noted that vehicular traffic exiting the driveway crossover will have a clear unobstructed view of the Karakul Road / Angora Road intersection. The speed of traffic turning from Angora Road onto Karakul Road will be relatively low and well below the default speed limit of 50kph.

On this basis, the sight distance provisions are considered acceptable

Visibility Sight Splays

BCC TAPS PSP requires pedestrian sight splays measuring 2.0m wide x 5.0m deep. As a minimum, the development provides pedestrian sight splays measuring 1.87m wide x 4m deep on each side of the driveway. It is expected that compliant sight distance splays will be provided as through further detailed design.

Minimum Queuing Provisions

The development plan provides internal queuing of 3 vehicles / 18m from the boundary through to the first conflict point, that being the Van service bay. Whilst the queuing provision falls below the provision of the TAPS PSP requirement for 8 vehicles / 48m, this is considered an acceptable performance solution based on the practical movement demands at this access. As detailed in Section 7, the peak hour traffic generation of the development was estimated to be 96 vehicles per hour (vph) two-way. Based on a worst-case peak hour inflow of 70% (such as during a weekday evening peak hour – when residents are returning home / visitors attending site), this equates to 68vph at most entering the site. Based on the 'Poisson Distribution' for queueing theory as detailed in the Austroads GTM, Part 2: Traffic Theory the chances of more than 3 vehicles arriving during any given 30 second period for an average arrival flow of 68vph would be less than 3%. This means that the 3 vehicle queuing capacity is sufficient to satisfy in excess of the 95th percentile queuing demands expected for the driveway.

Overall, the proposed access arrangements are considered suitable for the proposed development and 'fit for purpose'.

5.2. Active Transport Access

Pedestrian access to the development is available from both the MacArthur Avenue, Karakul Road and Angora Road footpaths.

Cyclist access to the development is provided via multiple means, including:

- Ride up access to the basement bicycle parking via the Karakul Road vehicular access.
- Use of the pedestrian access points and internal building lifts to access bicycle parking on the basement level.

- Direct access to visitor bicycle racks (visitor bicycle parking) from the footpaths on Karakul Road and MacArthur Avenue.

6. Service Vehicle Arrangements

6.1. PDA Requirements

Similar to other transport related elements, the Hamilton Northshore PDA Development Scheme refers to the TAPS PSP for the service vehicle needs for the development. Table 6-1 details the design vehicle and loading bay requirements for the respective land uses.

Table 6-1: BCC Service Vehicle Requirements

Land Use	Design Vehicle	
	Regular Access	Occasional Access
Multiple Dwelling	RCV	LRV
Hairdresser	Refer to Table 3 of TAPS PSP	Van
Bottle Shop	Refer to Table 3 of TAPS PSP	AV
Restaurant	Refer to Table 3 of TAPS PSP	RCV
Bakery	Refer to Table 3 of TAPS PSP	RCV
Greengrocer	Refer to Table 3 of TAPS PSP	AV

Van = Council Van (AS2890.1:2004 B99 equivalent) | SRV = 6.4m Small Rigid Vehicle | MRV = 8.3m Medium Rigid Vehicle | LRV = 10.7m Large Rigid Vehicle

Table 3 of BCC's TAPS PSP specifies the number and type of service bays required for shop, food and drink outlet or service industry uses. Based on a total retail GFA of 785m², the development is required to provide loading provisions for 1 x Van, 1 x Small Rigid Vehicle (SRV) and 1 x Medium Rigid vehicle (MRV). No loading dedicated loading provisions are required under the TAPS PSP for Residential use.

6.2. Practical Demands

Design Vehicle - Regular and Occasional Access

The largest design vehicle required to access the site, in accordance with Brisbane City Council (BCC) service vehicle requirements, is an Articulated Vehicle (AV). This vehicle is specified for occasional access to the proposed bottle shop and grocer. However, from a practical perspective, an AV is an excessively large vehicle for these uses, particularly given the moderate gross floor area (GFA) of each of the proposed uses.

For bottle shops, AVs are typically associated with larger, warehouse-style liquor stores. In contrast, smaller, neighbourhood-scale bottle shops, similar to the one proposed for this site, are more appropriately serviced by smaller vehicles, such as LRVs or Medium Rigid Vehicles (MRVs). Similarly, for the grocer, an LRV is more practical and suitable than an AV. Grocers of this scale typically rely on smaller, more frequent deliveries to maintain fresh stock, a requirement that a LRV can readily accommodate.

Therefore, development scheme proposes to adopt an LRV as the Occasional Access service vehicle and a 10.24m rear-loading RCV as the Regular Access vehicle. With regards to the size of the LRV, it is noted there is inconsistency within the TAPS PSP as to whether this should be 10.7m long or 12.5m long (12.5m length being consistent with the AS2890.2:2018 HRV design vehicle). As a conservative approach, **a 12.5m HRV has been adopted in terms of loading provisions and swept path analysis for the largest Occasional Access service vehicle.**

Loading Bay Provisions

As outlined in Section 6.1, the BCC TAPS PSP requirements for the development specify provisions for a Van bay, SRV bay and MRV bay. The development scheme includes a formal loading area on the Ground Level, accommodating a Van bay, a RCV bay and a HRV bay. The HRV bay is designed to service the majority of delivery vehicles, ranging from SRVs to HRVs. The RCV bay serves as an overflow option, managing additional service vehicle needs when the HRV bay is occupied. Staggered delivery schedules and the varying frequencies of service vehicles across different uses will help distribute demand, reducing overall pressure on the loading bays.

No formal loading bay provisions are required for the residential component of the development. However, occasional access for a Large Rigid Vehicle (LRV), as detailed in Section 6.1, can be accommodated within the designated HRV loading bay, which can also function as a turnaround bay when required.

In summary, the proposed loading bay arrangements are deemed adequate to cater to the proposed development.

6.2.1. Design Provisions and Manoeuvring

The loading area, located on the Ground Level, is accessed via Karakul Road. The driveway has an overall width of 7.6m, including 0.3m clearance to walls on either side, ensuring it can accommodate the design service vehicles. The height clearance over the driveway and loading bay meets the minimum requirement of 4.5m.

The HRV bay is formally marked as 11.5m x 3.5m but can accommodate a 12.5m HRV without obstructing the circulation aisle (as demonstrated in the swept paths provided in **Appendix B**). The RCV bay measures 10.5m x 3.5m and the Van bay measures 5.4m x 3m, consistent with the requirements outlined in Table 12 of the TAPS PSP.

Swept path analysis for a 12.5m HRV and a 10.24m RCV accessing and exiting the site is shown in Colliers Drawings 24BRT0529-01 and 24BRT0529-02, provided in **Appendix B**.

Overall, Colliers considers the proposed service vehicle arrangements to be acceptable for the development.

7. Potential Development Traffic Impacts

It is noted that the 2021 Transport Master Plan report prepared by Cardno included detailed modelling of the full development potential of the Northshore Hamilton PDA to inform road upgrade requirements. It is understood the outcomes of this report fed into the PDA IPBR. Therefore, in terms of quantifying the potential impacts of the proposed development Colliers considers the primary aim is to compare the traffic generation potential to what would have been assumed under the original modelling for the subject site. The following process was adopted to complete this exercise:

1. The PDA allows a maximum plot ratio of 4:1. Therefore, given the Lot 18a site area is 6,603m², the maximum allowable GFA is approximately 26,400m² GFA.
2. Table 2 in Appendix B of the IPBR identifies the assumed breakdown in GFA to different land uses based on the site's zoning. Conversion of GFA for residential uses into number of dwellings is also based on a 90m² GFA per dwelling average size. For the subject site, which is included in the "Mixed Use High Density" zoning, the breakdown of contemplated land uses would be as shown in Table 7-1.

Table 7-1: Subject Site – Assumed Development Potential/Breakdown under IPBR Yield Scenario

Land use	% GFA Allocated	GFA Distribution	Equivalent Unit Yield (90m ² per unit)	
Residential	95%	25,080m ²	Small 35%	98 units
			Medium 45%	125 units
			Large 20%	56 units
Total				279 units
Commercial	4%	1,056m ²		
Retail	1%	264m ²		

3. The peak hour traffic generation potential for the assumed land uses/extent has been adopted as follows:
 - a. Small units = 0.29 vehicles per hour (vph) per unit (Source: RTA GTGD "High Density" rate)
 - b. Medium units = 0.5vph per unit (Source: RTA GTGD "Medium Density", small/medium unit rate)
 - c. Large units = 0.65vph per unit (Source: RTA GTGD "Medium Density", large unit rate)
 - d. Commercial = 2.0vph per 100m² GFA (Source: RTA GTGD)
 - e. Retail = 5.0vph per 100m² GFA (Source: RTA GTGD, 'Restaurant' rate).
4. Based on the IPBR assumed yield as demonstrated in the Table 7-1 and assumed generation rates above, Colliers estimates the assumed peak hour traffic generation for the site contemplated under the IBPR is 161vph, as shown in Table 7-2.

Table 7-2: Subject Site – Assumed Peak Hour Traffic Generation Potential under IBPR Yield Scenario

Land Use	Yield / GFA	Traffic Generation Rate	Total Potential Traffic Gen.
Small Units	98 units	0.29vph / unit	28vph
Medium Units	125 units	0.5vph / unit	63vph
Large Units	56 units	0.65vph / unit	36vph
Commercial	1,056 m ² GFA	2vph / 100m ² GFA	21vph
Retail	264 m ² GFA	5vph / 100m ² GFA	13vph
Total			161vph

5. The proposed development includes 176 residential units, significantly below the 279 units anticipated under the IPBR Yield Scenario. While the proposed retail space of 784m² exceeds the anticipated yield of 264m² for retail alone, no commercial space is included in this proposal. Importantly, the total proposed retail area of 784m² remains below the combined anticipated yield for retail and commercial uses, which is 1,320m².

To quantify this, the peak hour traffic generation of the proposed development scheme has been estimated, adopting the same generation rates as above. Table 7-3 provides a summary of the assumed traffic generation potential of the development scheme

Table 7-3: Subject Site – Assumed Peak Hour Traffic Generation Potential for Development Scheme

Land Use	Yield / GFA	Traffic Generation	Total Potential Traffic Gen.
Small Units	20 units	0.29vph / unit	6vph
Medium Units	134 units	0.5vph / unit	67vph
Large Units	22 units	0.65vph / unit	15vph
Commercial	0 m ² GFA	2vph / 100m ² GFA	0vph
Retail	784 m ² GFA	5vph / 100m ² GFA	8vph
Total			96vph

As demonstrated, the proposed development scheme is projected to generate 96 vehicles per hour (vph) during peak periods, compared to the 161 vph anticipated under the IPBR Yield Scenario.

In summary, Colliers considers that the proposed development will not result in a higher traffic generation potential compared to that previously contemplated for the subject site in previous PDA transport modelling. On this basis, no further assessment of the potential traffic impacts of the development is considered necessary.

8. Summary and Conclusions

8.1. Parking Arrangements

The development plan provides a total of 270 car parking spaces. This includes 239 resident car spaces (including 4 PWD spaces) and 31 visitor car spaces (including 1 PWD space) to be shared between residential and retail visitors. All residential parking is provided on a single basement level. Residential and retail visitor parking is provided on the ground level.

The car parking layout generally complies with the TAPS PSP requirements, aside from several design aspects resolved with performance solutions, as discussed in Section 4.2.

Overall, the car parking arrangements for the proposed development are considered to be acceptable.

8.2. Access Arrangements

Access for the development is provided via a 7.0m wide Type B2 crossover to Karakul Road. This new driveway crossover will result in the loss of 2 on-street parking spaces and require relocation of an existing streetlight, both of which are generally unavoidable given the recent construction of the surrounding roads provided on-street parking along all frontage space and did not consider allowance for vehicular access to the subject site.

The design provisions of the access generally meet the requirements of the TAPS PSP. However, design aspect of the crossover type, sight distance and queueing provisions are proposed as a performance solution.

Overall, the access arrangements for the proposed development are considered acceptable.

8.3. Service Vehicle Arrangements

The development scheme makes allowance for service vehicle access for occasional 12.5m HRVs and regular 10.24m rear-loading RCVs. The maximum design vehicle being the 12.5m HRV is considered sufficient based on the practical servicing demands for the development uses.

The development plan makes allowance for a dedicated loading bays on the ground level, directly adjacent to the main driveway. The spatial allowances for the ground level loading bay generally meet the requirements of the TAPS PSP.

Overall, the proposed service vehicle arrangements for the development are considered acceptable.

8.4. Public and Active Transport

The site is located proximate to public and active transport infrastructure that will encourage alternative transport options for residents. This will continue to improve as the Northshore Hamilton PDA develops and new provisions are brought online.

The development provides 221 bicycle parking spaces meeting the requirements of the TAPS PSP. Bicycle parking is spread throughout the basement and ground level (a portion of the visitor parking is located close to building entries).

8.5. Potential Traffic Impacts

The proposed development is expected to generate approximately 96vph in peak hours, which is less than that contemplated for the subject site based on the IBPR Yield assumptions which fed into the original PDA traffic modelling. Therefore, no further assessment of the potential impacts of the development is considered necessary.

8.6. Conclusion

Based on the assessment contained within this report, Colliers sees no traffic engineering reason why the relevant approvals should not be granted.

Appendix A Development Plans

SITE 18A. NORTHSHORE HAMILTON, QUEENSLAND

MULTI-RESIDENTIAL DEVELOPMENT



DRAWING LIST

TP2-0000 - PROJECT INFORMATION
TP2-0001 DRAWING REGISTER
TP2-0002 DEVELOPMENT SUMMARY
TP2-0003 COMPLIANCE WITH PLANNING REQUIREMENTS
TP2-0004 COMPLIANCE WITH PLANNING REQUIREMENTS - LANDSCAPE AREAS
TP2-0005 COMPLIANCE WITH PLANNING REQUIREMENTS - COMMUNAL OPEN SPACES
TP2-0006 AREA SUMMARY - TYPICAL LEVEL

TP2-0100 - SITE PLANS
TP2-0101 LOCATION PLAN
TP2-0102 SURVEY PLAN
TP2-0103 PROPOSED SITE PLAN

TP2-0300 - GFA PLANS
TP2-0301 GFA PLANS
TP2-0302 GFA PLANS

TP2-0400 - UNIVERSAL APARTMENTS
TP2-0401 UNIVERSAL APARTMENTS - GA PLANS
TP2-0402 UNIVERSAL APARTMENTS - APT PLANS

TP2-1000 - GENERAL ARRANGEMENT PLANS
TP2-1001 BASEMENT 01
TP2-1002 GROUND LEVEL
TP2-1003 LEVEL 1 PODIUM
TP2-1004 LEVEL 2-8 (TYP. TOWER)
TP2-1013 LEVEL 9-11
TP2-1014 ROOF

TP2-2000 - BUILDING ELEVATIONS
TP2-2001 ELEVATION - NORTH + SOUTH
TP2-2002 ELEVATION - EAST + WEST

TP2-3000 - BUILDING SECTIONS
TP2-3001 BUILDING SECTIONS
TP2-3002 BUILDING SECTIONS
TP2-3003 BUILDING SECTIONS

TP2-4000 - MATERIAL PALETTE
TP2-4001 MATERIAL PALETTE

TP2-9000 - SHADOW STUDIES
TP2-9001 SHADOW DIAGRAMS - JUNE 21 - 9AM + 12PM
TP2-9002 SHADOW DIAGRAMS - JUNE 21 - 3PM
TP2-9003 SHADOW DIAGRAMS - DECEMBER 22 - 9AM + 12PM
TP2-9004 SHADOW DIAGRAMS - DECEMBER 22 - 3PM

TP1 16/12/2024 DA ISSUE

Rev	Date	Chkd	Reason for Issue
-----	------	------	------------------

Based on Drawings Received:

TOWN PLANNING ISSUE

NOT FOR CONSTRUCTION

carr

Level 4
31 Flinders Lane
Melbourne VIC
3000 Australia

+61 3 9665 2300

melb@carr.net.au
carr.net.au

Project NORTHSHORE HAMILTON

SITE 18A

Title DRAWING REGISTER

Date 16/12/2024 Project No 24047

Scale @ A1 Dwg No TP2-0001

Drawn By CE Chkd CE Rev TP1

Project no. 24047
Project Name Northshore Hamilton, Queensland
Date 16/12/2024
- The following areas relate to Site 18a, 260 Macarthur Ave, Hamilton QLD 4007

DEVELOPMENT SUMMARY - SITE 18a, 330 Macarthur Ave	
Area Summary	Area (sqm)
SITE AREA	8120
TOTAL GFA ABOVE GROUND	18,790
PLOT RATIO	2.31
TOTAL NSA	15,991
TOTAL APARTMENTS	176
TOTAL INDOOR AMENITY	539
TOTAL OUTDOOR AMENITY	2,447
TOTAL CARSPACES (Pending consultant coordination)	270
TOTAL BIKE SPACES (Pending consultant coordination)	221
TOTAL GLAR	784

SITE AREA		8120 sqm		BUILDING ONE (EAST)				BUILDING TWO (NORTH)				TOTAL APARTMENTS					TOTAL EDQ APARTMENTS		INDOOR AMENITY (sqm)	OUTDOOR AMENITY (sqm)	CIRCULATION (sqm)	SERVICES/PLANT/EQUIPMENT/STORE (sqm)	GLAR (sqm)	CARPARK AREA (sqm)	CAR SPACES (Residential Incl Visitors)	CAR SPACES (Retail / Visitors)	BICYCLE SPACES
LEVEL	TYPE	GFA (sqm)	NSA (sqm)	POS (sqm)	1 BED	2 BED	3 BED	TOTAL APT	1 BED	2 BED	3 BED	TOTAL APT	1 BED	2 BED	3 BED	TOTAL APT	TOTAL EDQ APARTMENTS										
12	AMENITIES / PLANT	169																	120	92	49	271					
11	RESIDENTIAL	879	812	162	1	7	1	9					1	7	1	9	1				67	71					
10	RESIDENTIAL	879	812	162	1	7	1	9					1	7	1	9	1				67	71					
9	RESIDENTIAL	879	812	162	1	7	1	9					1	7	1	9	1				67	418					
8	RESIDENTIAL	1,757	1,623	328	1	7	1	9	1	7	1	9	2	14	2	18	2				134	141					
7	RESIDENTIAL	1,757	1,623	328	1	7	1	9	1	7	1	9	2	14	2	18	2				134	141					
6	RESIDENTIAL	1,757	1,623	328	1	7	1	9	1	7	1	9	2	14	2	18	2				134	141					
5	RESIDENTIAL	1,757	1,623	328	1	7	1	9	1	7	1	9	2	14	2	18	2				134	141					
4	RESIDENTIAL	1,757	1,623	328	1	7	1	9	1	7	1	9	2	14	2	18	2				134	141					
3	RESIDENTIAL	1,757	1,623	328	1	7	1	9	1	7	1	9	2	14	2	18	2				134	141					
2	RESIDENTIAL	1,757	1,623	328	1	7	1	9	1	7	1	9	2	14	2	18	2				134	141					
1	RESIDENTIAL	1,777	1,366	287	2	6	1	9	5	1	6	2	11	2	15	2		241	2,355	170	146						
G	RESIDENTIAL / RETAIL	1,908	828	313		1	1	2	1	3	2	6	1	4	3	8		178		118	718	784	978		31	38	
TOTAL	ABOVE GROUND	18,790	15,991	3,382	12	77	12	101	8	67	10	75	20	134	22	176	19	539	2447	1,476	2,682	784	978		31	38	
APARTMENT MIX																11%	76%	13%	100%	11%							
B1	CARPARK	34																		34	680		5954	239		183	
TOTAL	BASEMENT	34																		34	680		5954	239		183	

- General Notes:
- Outdoor amenity includes Landscape and Courtyard
 - All area calculations are advisory only and all figures should be checked and verified by a licensed surveyor
 - Gross floor area, for a building, means the total floor area of all storeys of the building, measured from the outside of the external walls and the centre of any common walls of the building, other than areas used for—
 - building services, plant or equipment; or
 - access between levels; or
 - a ground floor public lobby; or
 - a mall; or
 - parking, loading or manoeuvring vehicles; or unenclosed private balconies, whether roofed or not.
 - Plot ratio - Ratio of the gross floor area of a building on a site to the area of the site. Where the development includes dedication of land for a new roadway, the site area for calculating the plot ratio does not include the land to be dedicated for the new roadway.

Builders / Contractors shall verify all dimensions before any work commences. Dimensions shown are nominal. Figured dimensions shall take precedence over scaled dimensions. Any discrepancies are to be made known to the Architects / Designers studio prior to any works commencing on site. All shop drawings shall be submitted for review and manufacture shall not commence prior to the return of stamped shop drawings.

© Carr Architecture ABN 47 099 953 205
© Carr Interiors ABN 56 126 212 575

GENERAL NOTES

TP1 16/12/2024 DA ISSUE

Rev Date Chkd Reason for Issue

Based on Drawings Received:

TOWN PLANNING ISSUE

NOT FOR CONSTRUCTION

Level 4
31 Flinders Lane
Melbourne VIC
3000 Australia

+61 3 9665 2300
m@b@carr.net.au
carr.net.au

Project NORTHSHORE HAMILTON

SITE 18A

Title DEVELOPMENT SUMMARY

Date 16/12/2024 Project No 24047

Scale @ A1 Dwg No TP2-0002

Drawn By CE/ME Chkd ME Rev TP1

BIKE PARKING SCHEDULE				
TYPE	RESIDENTIAL	VISITOR	TOTAL REQ.	TOTAL SUPPLY
REQUIRED AS PER DA SCHEME	176 (36 HORIZONTAL)	44 (9 HORIZONTAL)	220	
SUPPLY - BASEMENT 1	176 (70 HORIZONTAL)	7		183
SUPPLY - GROUND		38 (29 HORIZONTAL)		38
			220	221


CAR PARKING SCHEDULE					
TYPE	RESI	SHARED RETAIL / VISITOR	DDA*	TOTAL REQ	TOTAL SUPPLY
REQUIRED AS PER DA SCHEME	198	31	4	229	
SUPPLY - BASEMENT 1	239	0	4		239
SUPPLY - GROUND		31			31
	239	31	4	229	270

*DDA INCLUDED IN TOTAL COUNT

Builders / Contractors shall verify all dimensions before any work commences. Dimensions shown are nominal. Figured dimensions shall take precedence over scaled dimensions. Any discrepancies are to be made known to the Architects / Designers studio prior to any works commencing on site. All shop drawings shall be submitted for review and manufacture shall not commence prior to the return of stamped shop drawings.

© Carr Architecture ABN 47 099 953 205
© Carr Interiors ABN 56 126 212 575


GENERAL NOTES

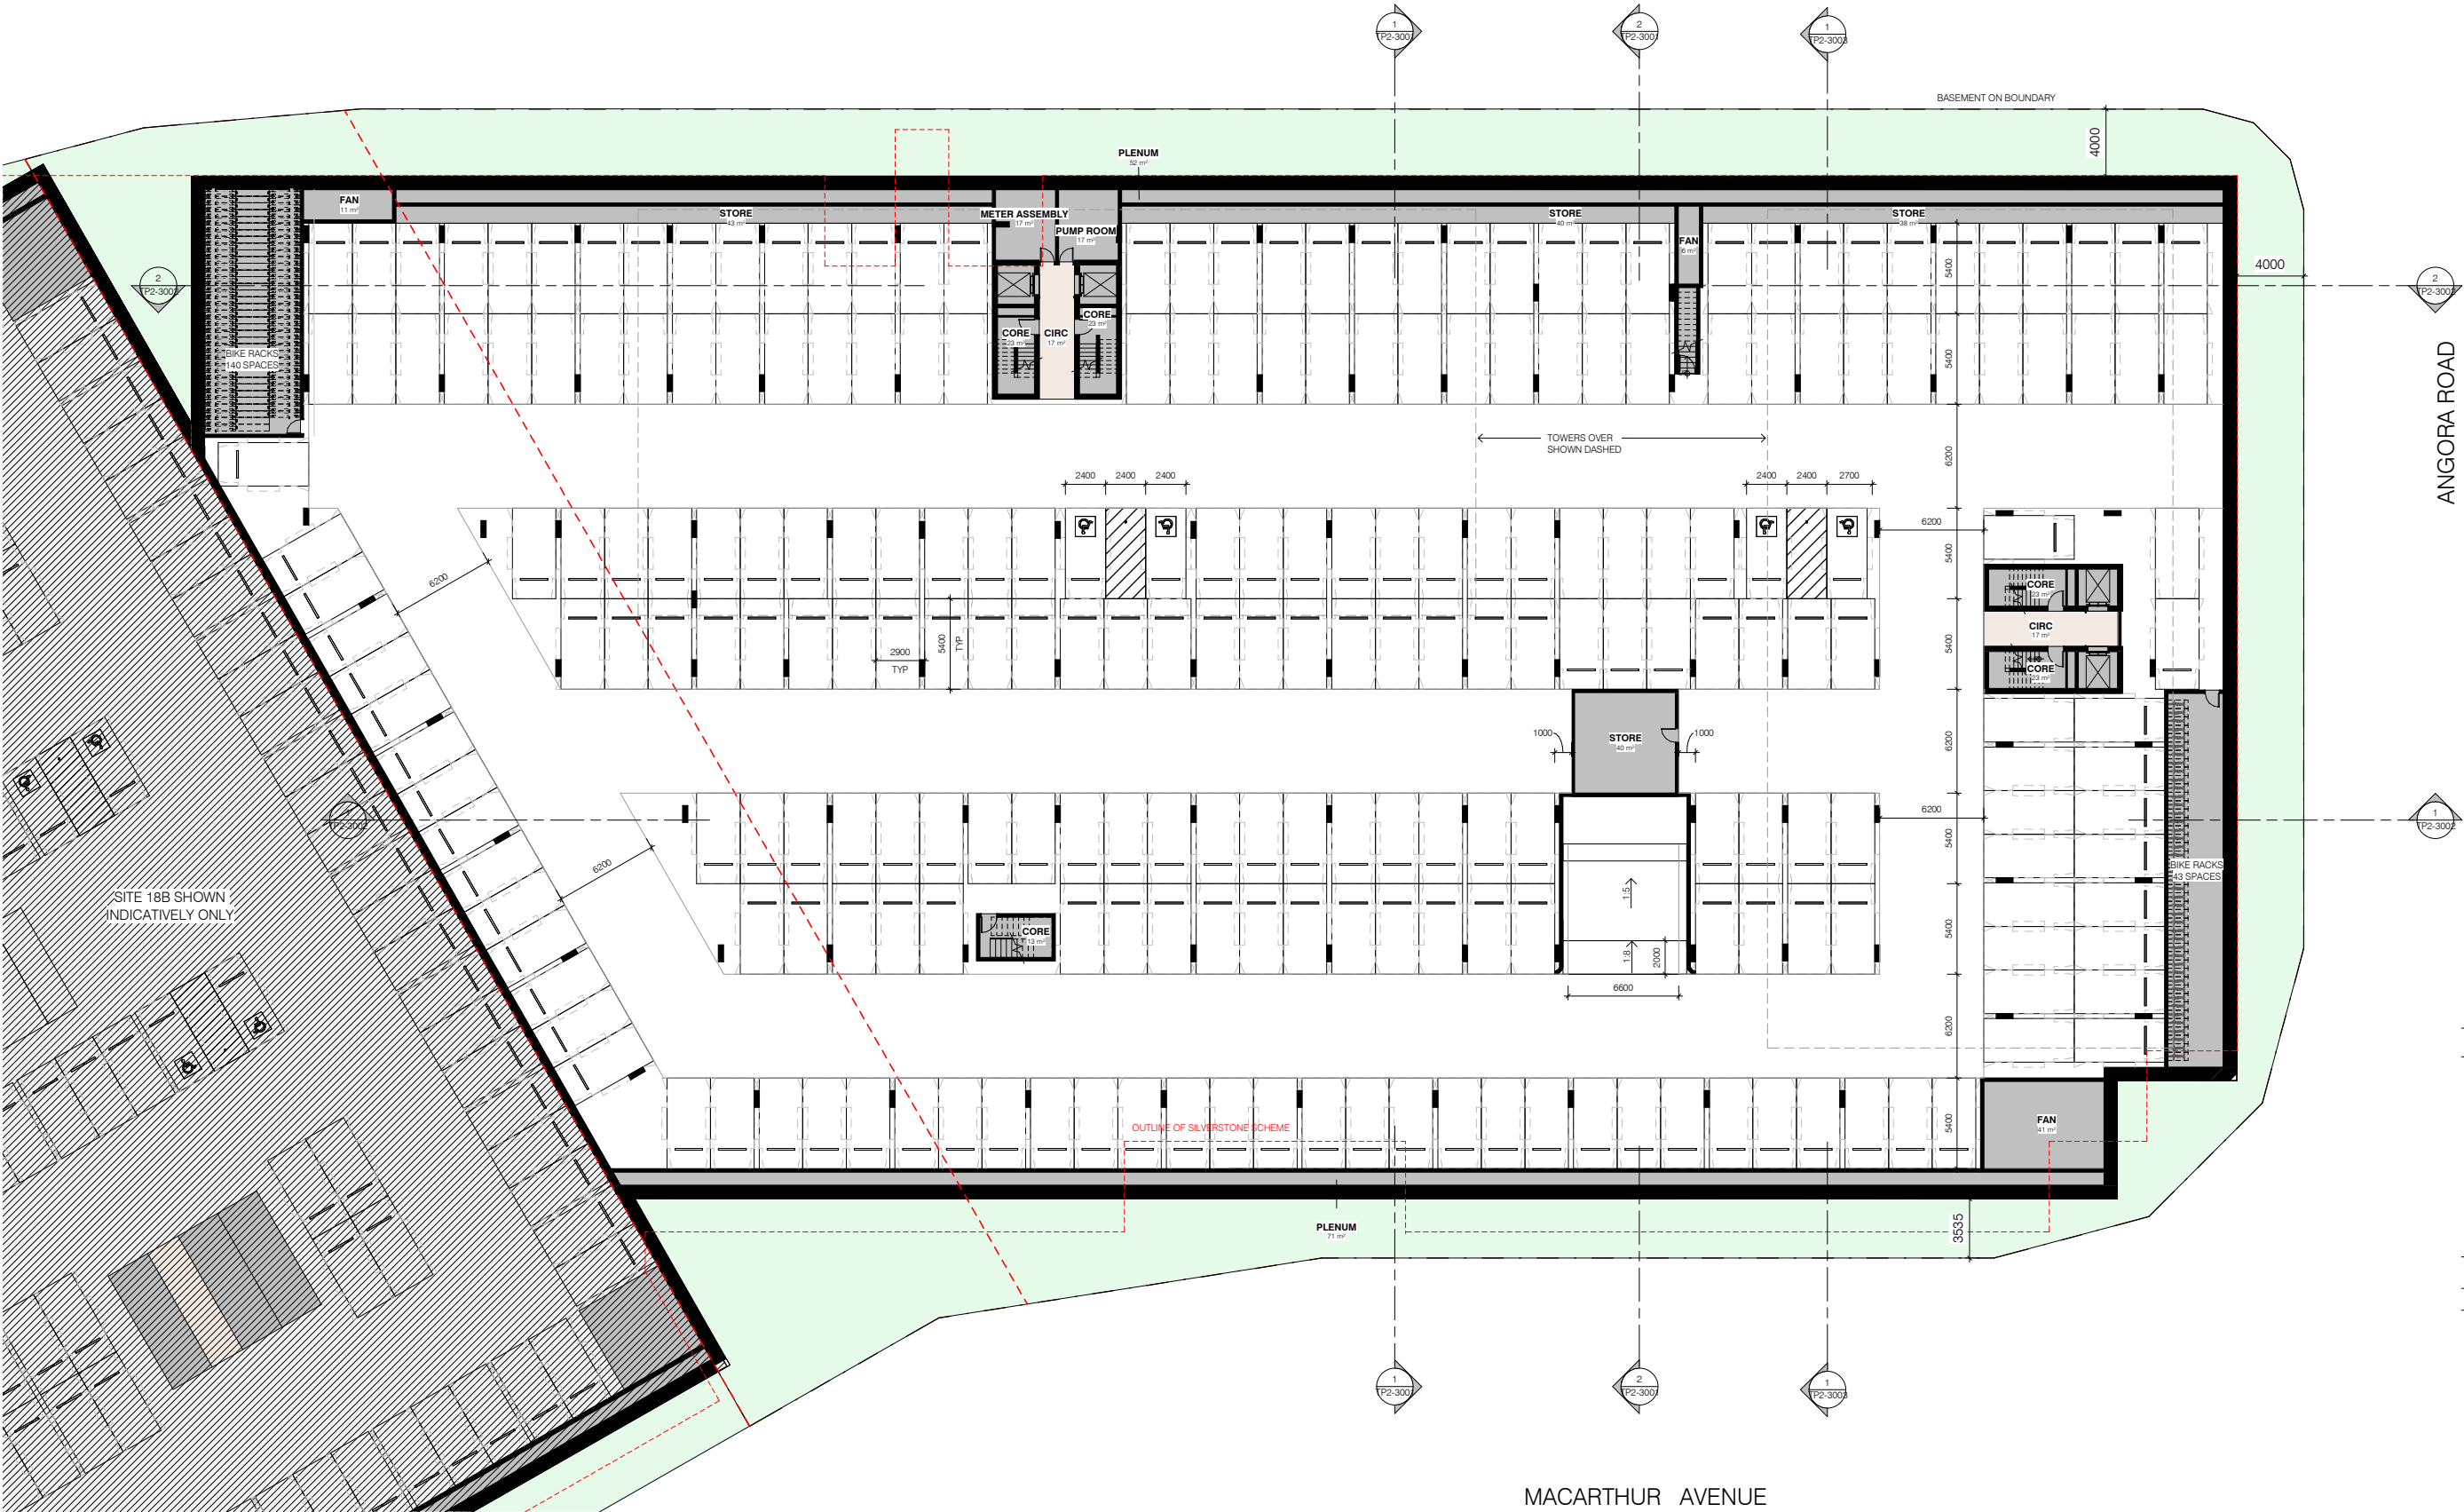

TP1 16/12/2024 DA ISSUE

Rev Date Chkd Reason for Issue

Based on Drawings Received:

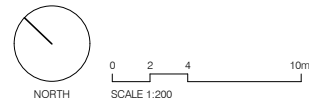

TOWN PLANNING ISSUE

NOT FOR CONSTRUCTION

Level 4
31 Flinders Lane
Melbourne VIC
3000 Australia

+61 3 9665 2300

mail@carr.net.au
carr.net.au

Project NORTHSHORE HAMILTON


SITE 18A

Title BASEMENT 01

Date 16/12/2024 Project No 24047

Scale @ A1 1 : 200 Dwg No TP2-1001

Drawn By AK/CE Chkd CE Rev TP1

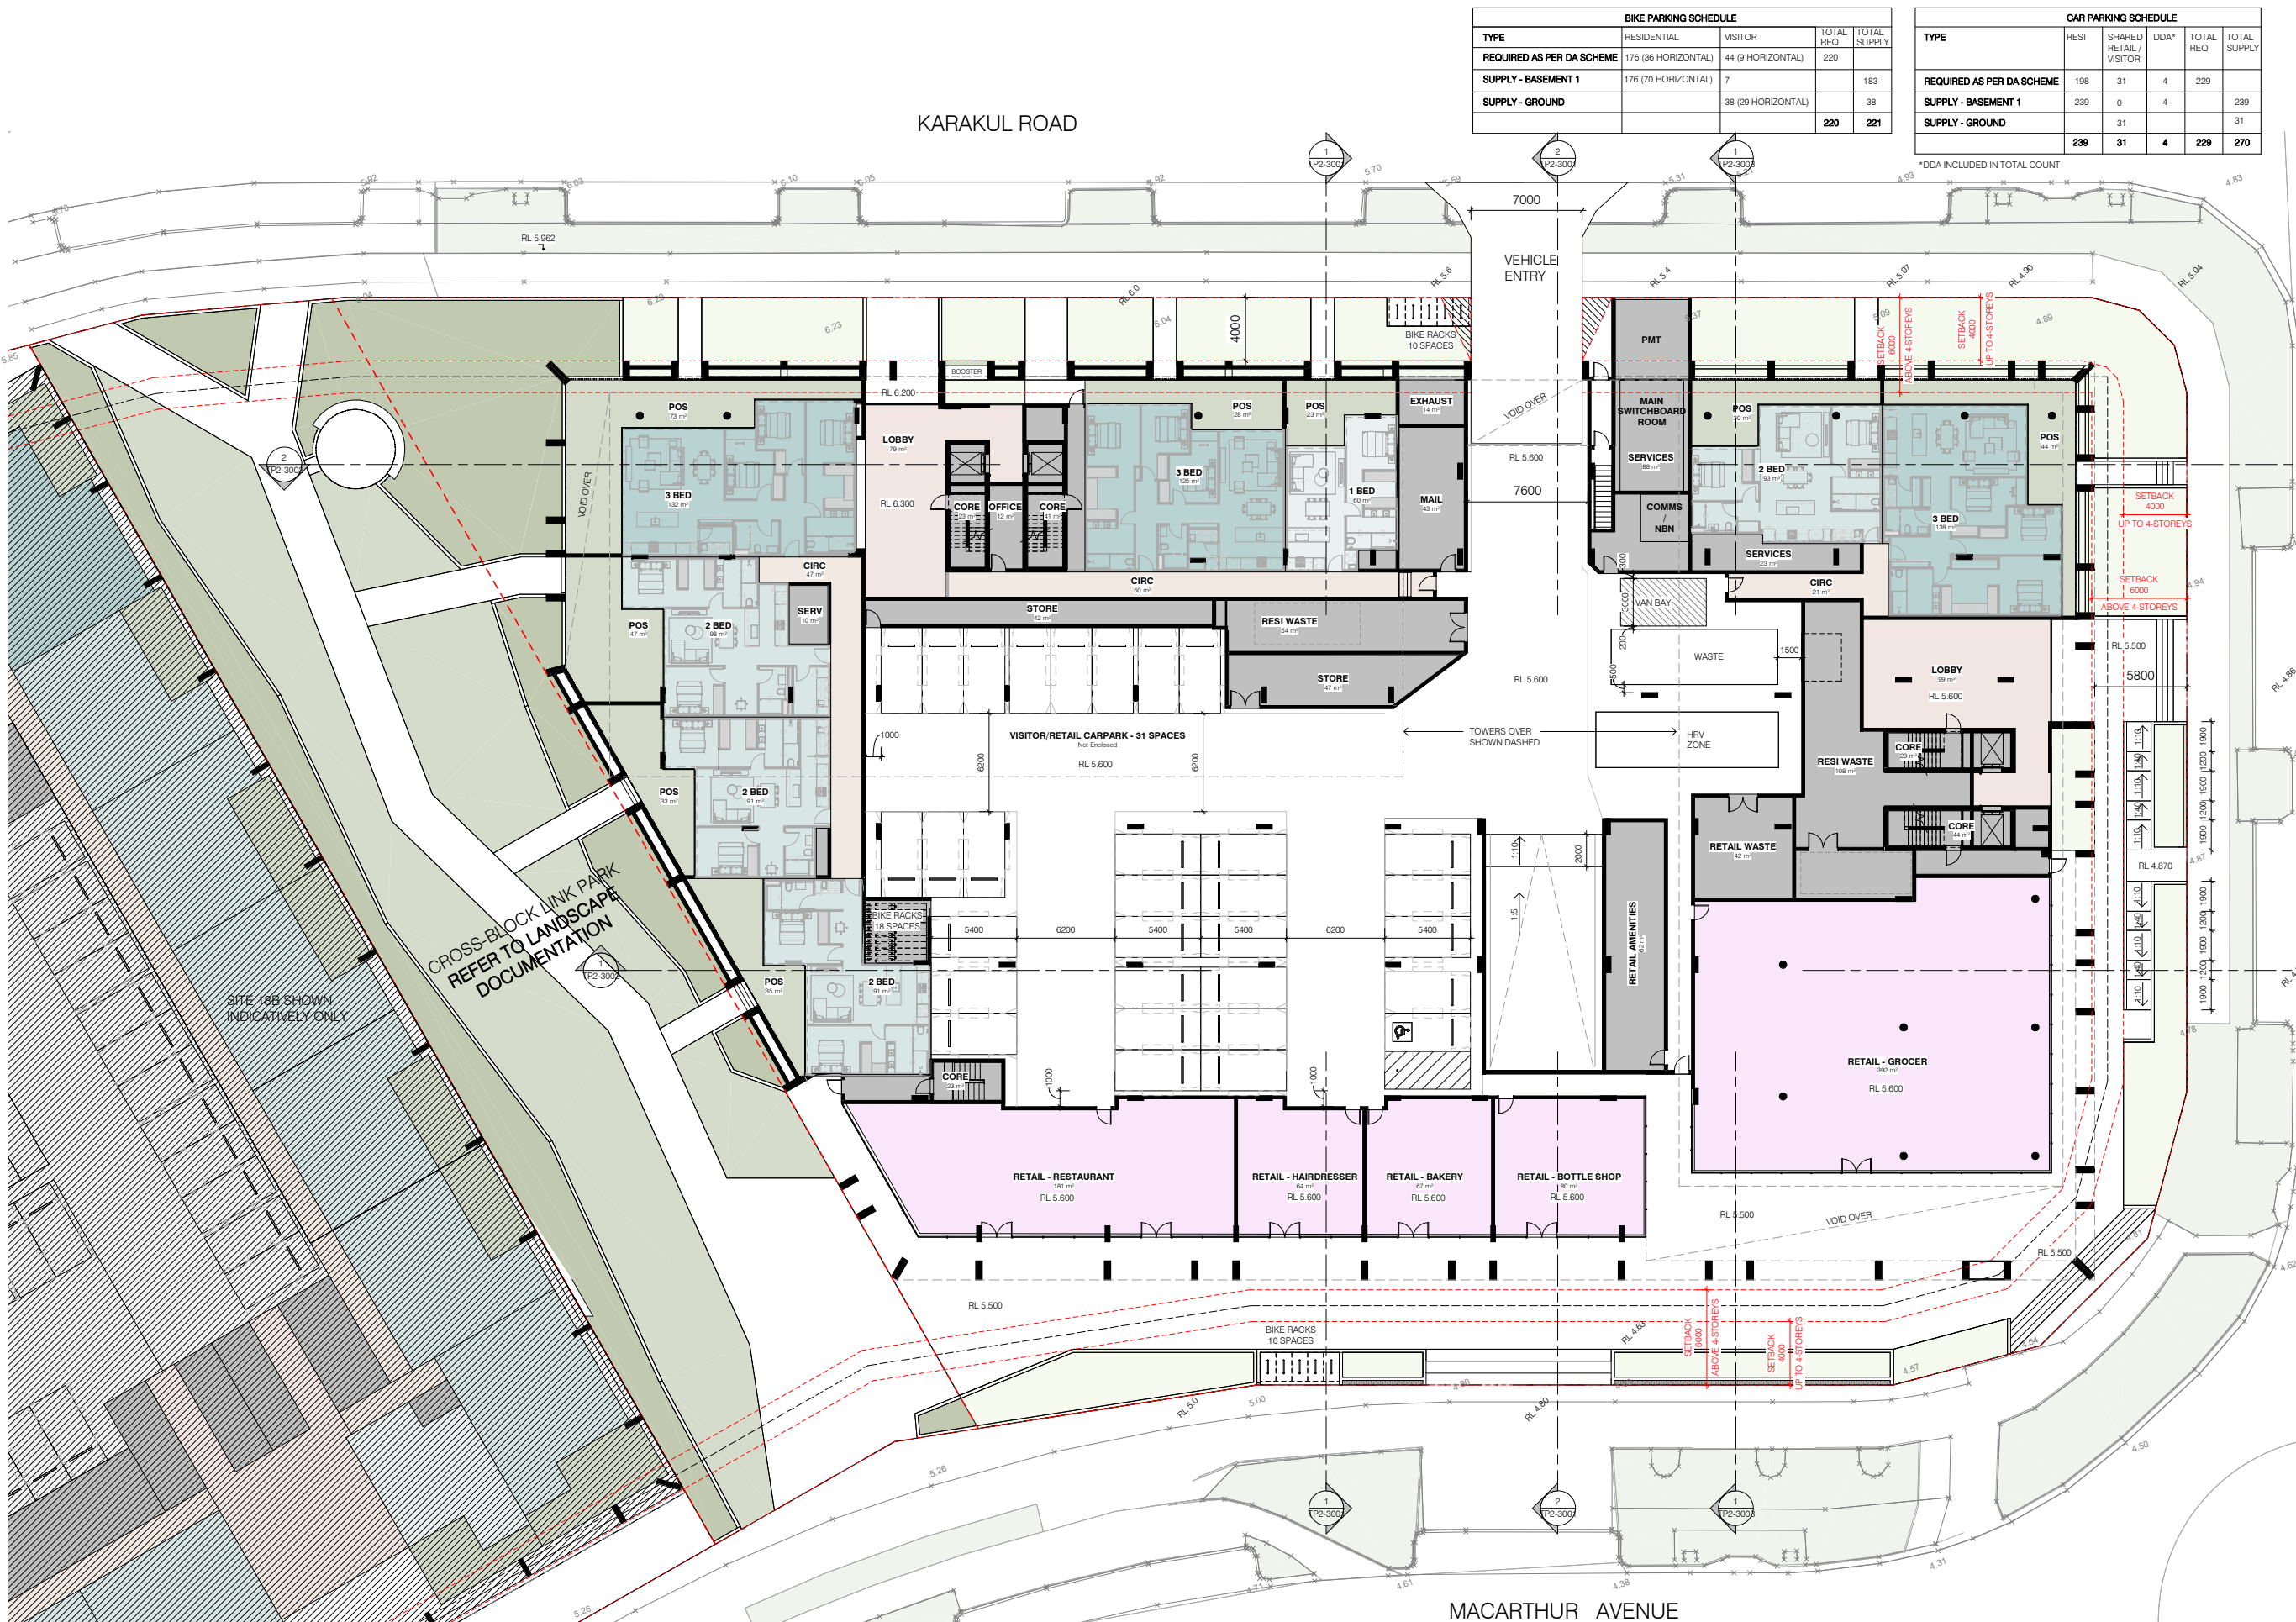

BIKE PARKING SCHEDULE				
TYPE	RESIDENTIAL	VISITOR	TOTAL REQ.	TOTAL SUPPLY
REQUIRED AS PER DA SCHEME	176 (36 HORIZONTAL)	44 (9 HORIZONTAL)	220	
SUPPLY - BASEMENT 1	176 (70 HORIZONTAL)	7		183
SUPPLY - GROUND		38 (29 HORIZONTAL)	38	
			220	221

CAR PARKING SCHEDULE					
TYPE	RESI	SHARED RETAIL / VISITOR	DDA*	TOTAL REQ	TOTAL SUPPLY
REQUIRED AS PER DA SCHEME	198	31	4	229	
SUPPLY - BASEMENT 1	239	0	4		239
SUPPLY - GROUND		31			31
	239	31	4	229	270

Builders / Contractors shall verify all dimensions before any work commences. Dimensions shown are nominal. Figured dimensions shall take precedence over scaled dimensions. Any discrepancies are to be made known to the Architects / Designers studio prior to any works commencing on site. All shop drawings shall be submitted for review and manufacture shall not commence prior to the return of stamped shop drawings.


© Carr Architecture ABN 47 099 953 205
© Carr Interiors ABN 56 126 212 575

GENERAL NOTES

TP1 16/12/2024 DA ISSUE

Rev Date Chkd Reason for Issue

Based on Drawings Received:

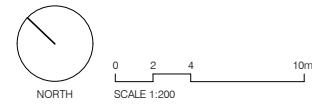

TOWN PLANNING ISSUE

NOT FOR CONSTRUCTION

Level 4
31 Flinders Lane
Melbourne VIC
3000 Australia

+61 3 9665 2300

mail@carr.net.au
carr.net.au

Project NORTHSHORE HAMILTON

SITE 18A

Title GROUND LEVEL

Date 16/12/2024 Project No 24047


Scale @ A1 1 : 200 Dwg No TP2-1002

Drawn By CE Chkd CE Rev TP1


Builders / Contractors shall verify all dimensions before any work commences. Dimensions shown are nominal. Figured dimensions shall take precedence over scaled dimensions. Any discrepancies are to be made known to the Architects / Designers studio prior to any works commencing on site. All shop drawings shall be submitted for review and manufacture shall not commence prior to the return of stamped shop drawings.

© Carr Architecture ABN 47 099 953 205
© Carr Interiors ABN 56 126 212 575

GENERAL NOTES

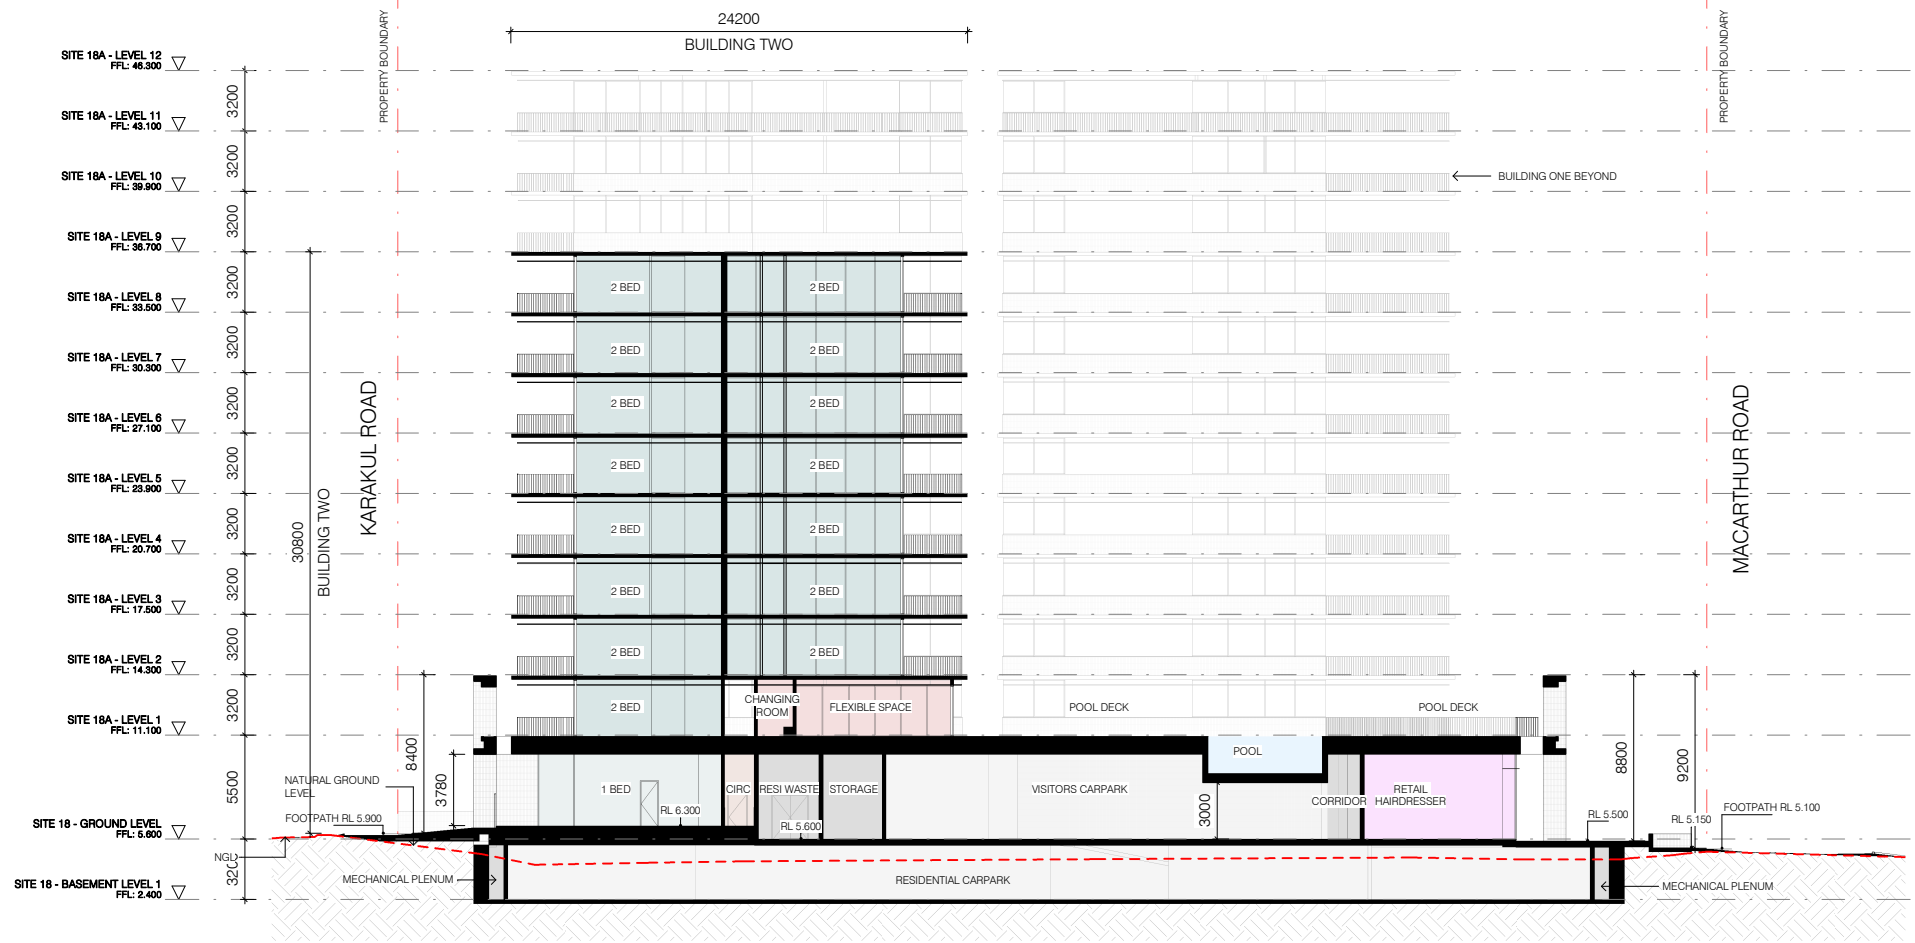

1 TP SECTION AA
MP3-1001 SCALE 1 : 200

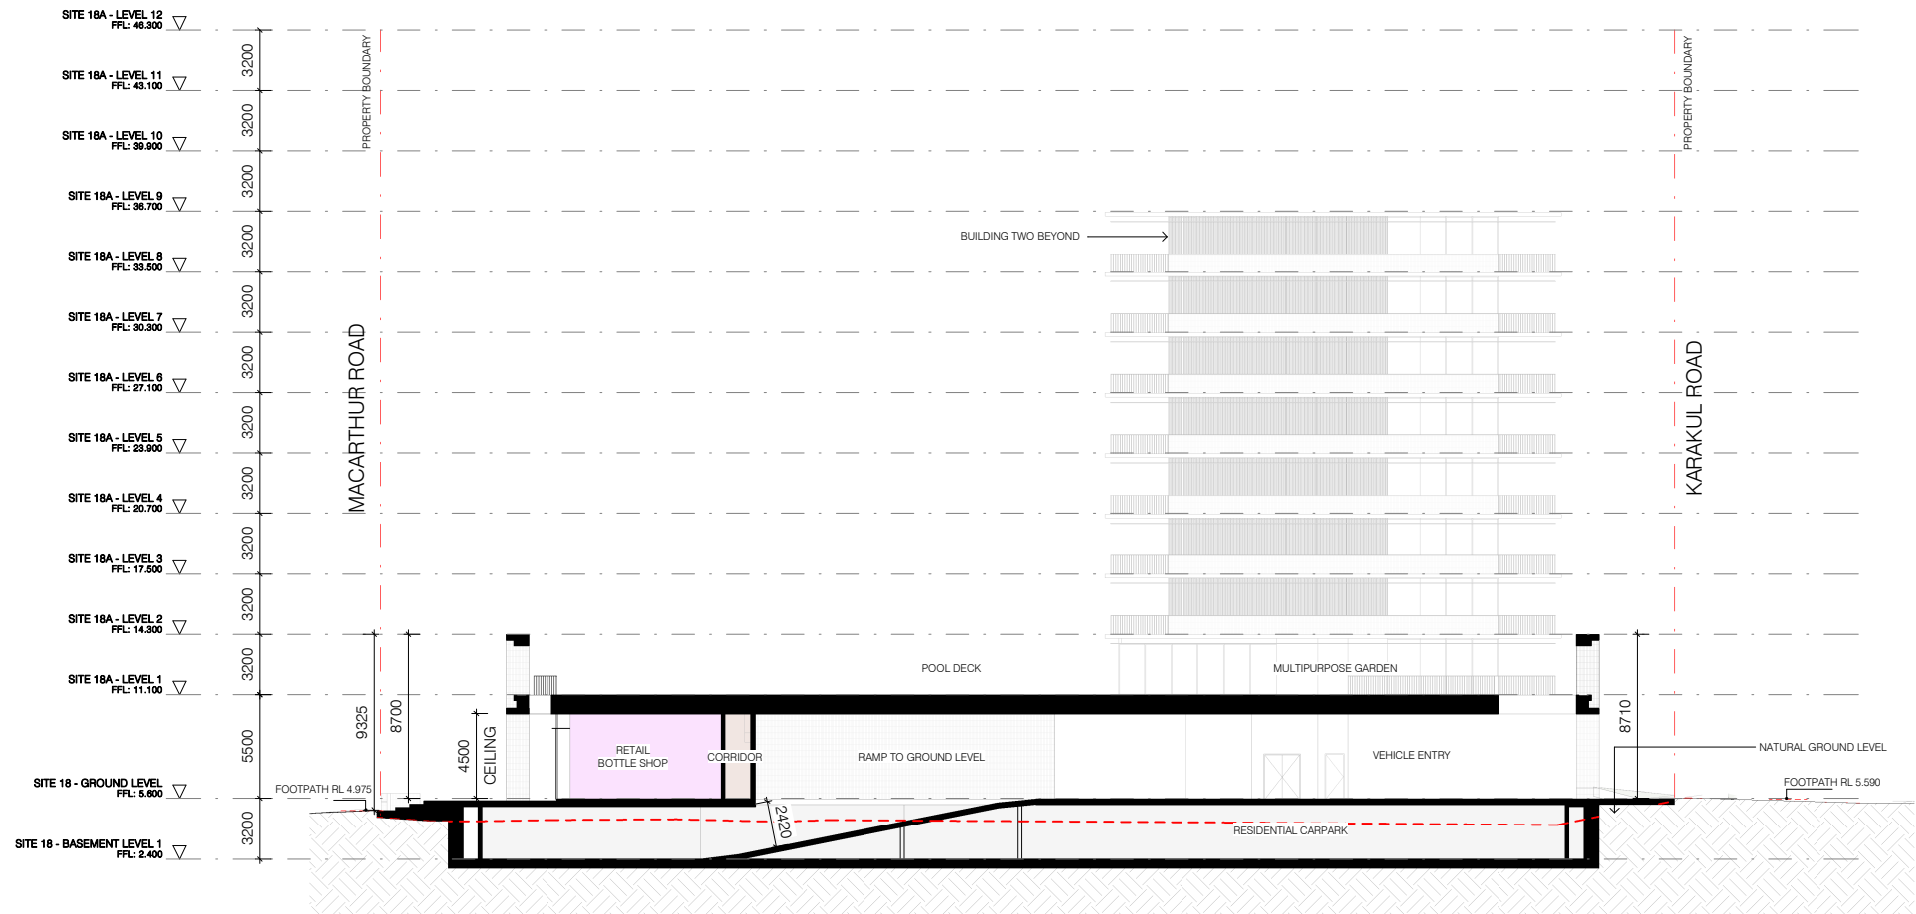

2 TP SECTION BB
MP3-1001 SCALE 1 : 200

TP1 16/12/2024 DA ISSUE

Rev Date Chkd Reason for Issue

Based on Drawings Received:

0 2 4 10m
SCALE 1:200

TOWN PLANNING ISSUE

NOT FOR CONSTRUCTION

Level 4
31 Flinders Lane
Melbourne VIC
3000 Australia

+61 3 9665 2300

mb@carr.net.au
carr.net.au

Project NORTSHORE HAMILTON

SITE 18A

Title BUILDING SECTIONS

Date 16/12/2024 Project No 24047

Scale @ A1 1 : 200 Dwg No TP2-3001

Drawn By AK/CE Chkd CE Rev TP1

Builders / Contractors shall verify all dimensions before any work commences. Dimensions shown are nominal. Figured dimensions shall take precedence over scaled dimensions. Any discrepancies are to be made known to the Architects / Designers studio prior to any works commencing on site. All shop drawings shall be submitted for review and manufacture shall not commence prior to the return of stamped shop drawings.

© Carr Architecture ABN 47 099 953 205
© Carr Interiors ABN 56 126 212 575

GENERAL NOTES

TP1 16/12/2024 DA ISSUE

Rev Date Chkd Reason for Issue

Based on Drawings Received:

0 2 4 10m
SCALE 1:200

TOWN PLANNING ISSUE

NOT FOR CONSTRUCTION

Level 4
31 Flinders Lane
Melbourne VIC
3000 Australia

+61 3 9665 2300

mel@carr.net.au
carr.net.au

Project NORTHSHORE HAMILTON


SITE 18A

Title BUILDING SECTIONS


Date 16/12/2024 Project No 24047

Scale @ A1 1:200 Dwg No TP2-3002

Drawn By AK/CE Chkd CE Rev TP1

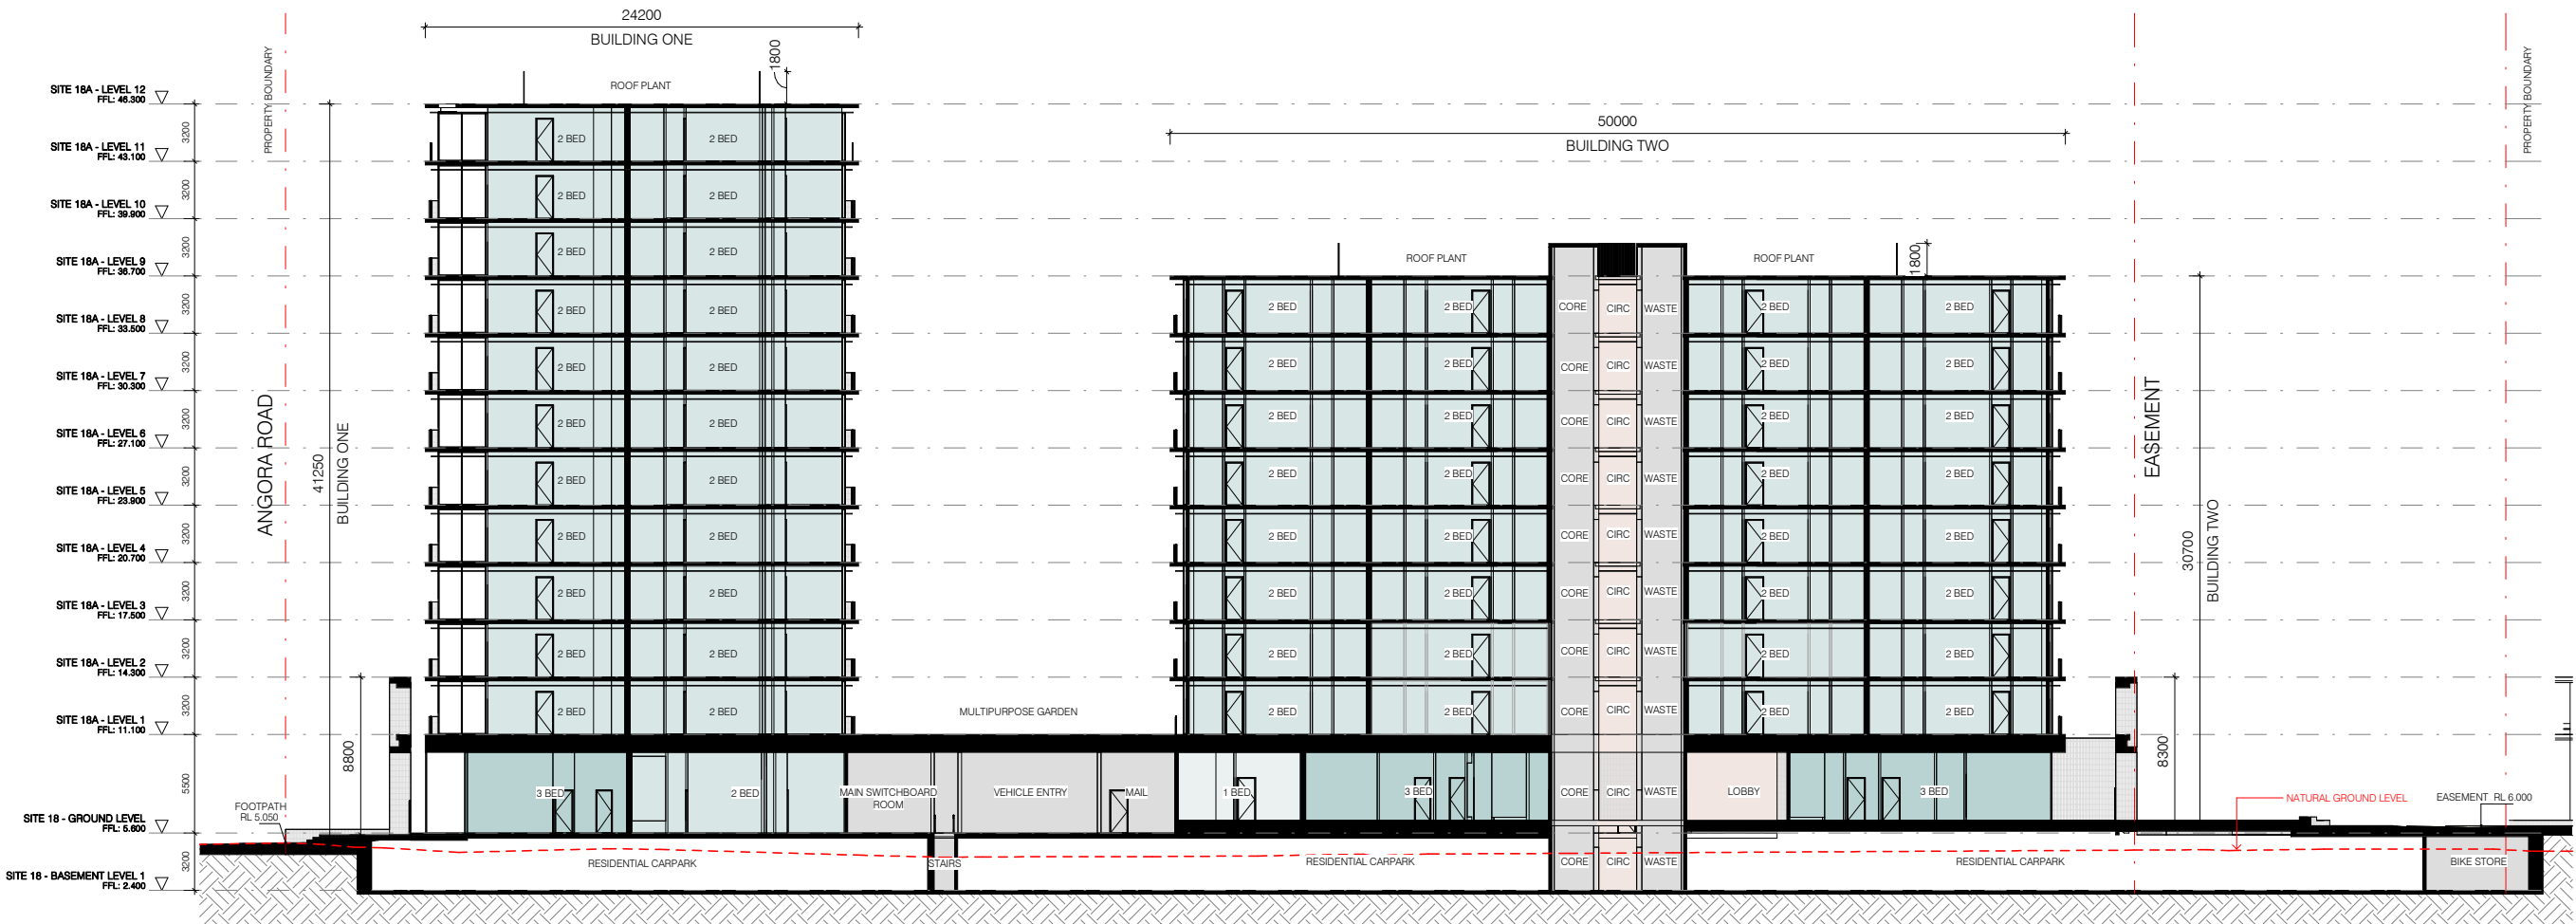

2 TP SECTION CC
MP3-1007 SCALE 1:200

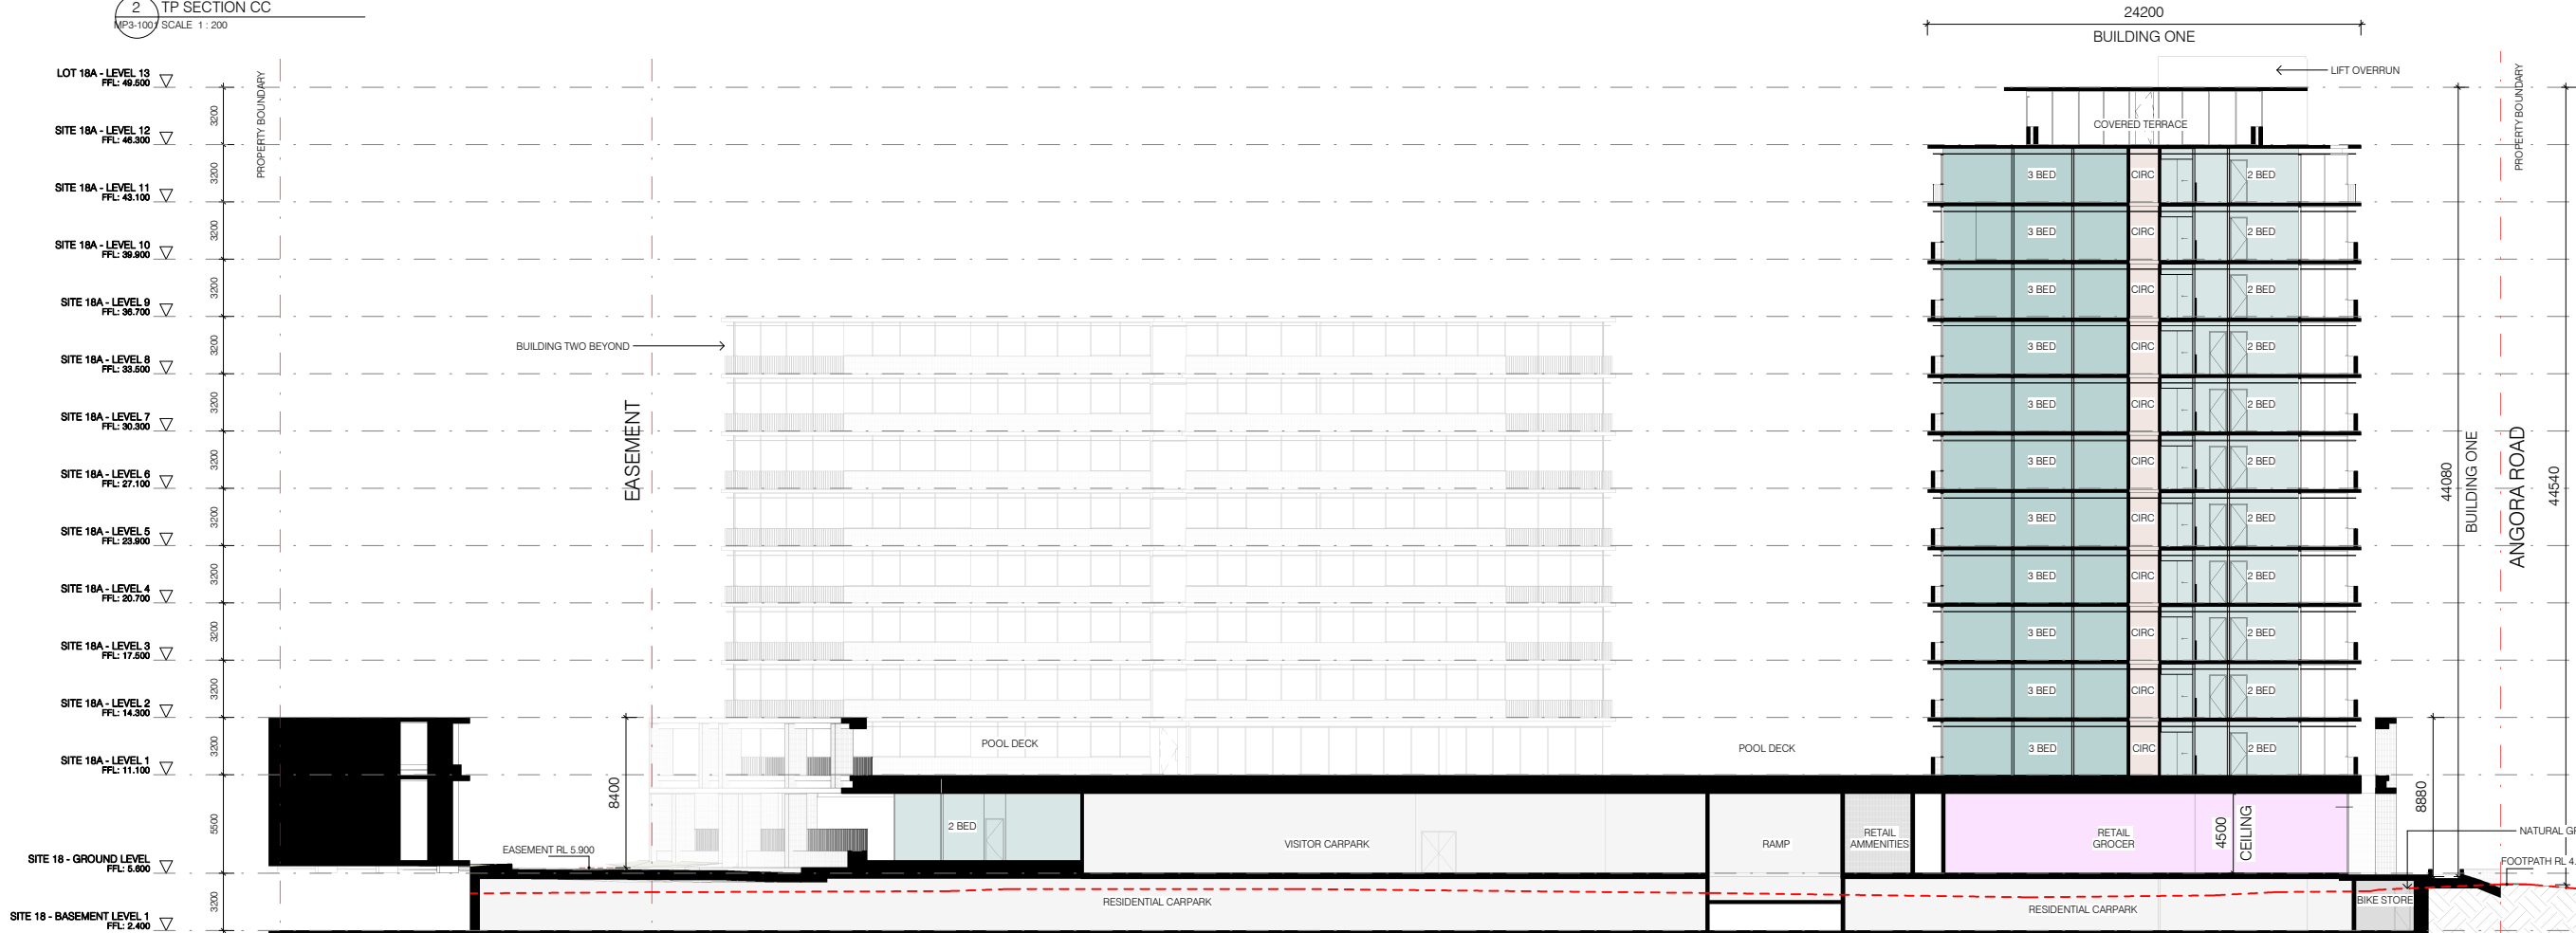


1 TP SECTION DD
TP2-3002 SCALE 1:200


© Carr Architecture ABN 47 099 953 205
© Carr Interiors ABN 56 126 212 575

Architectural floor plan of Building One, a 12-story residential building. The plan shows a grid of rooms with bed counts (e.g., 3 BED, 2 BED, 1 BED) and a ground floor with retail and service areas. The building is situated between MacArthur Road and Karakul Road. Elevation markers on the left indicate levels from SITE 18A - LEVEL 13 (FFL: 49.500) down to SITE 18 - BASEMENT LEVEL 1 (FFL: 2.400). Dimensions include a total width of 50000 and a height of 40930. A dashed red line indicates the natural ground level.


Appendix B Colliers Drawings

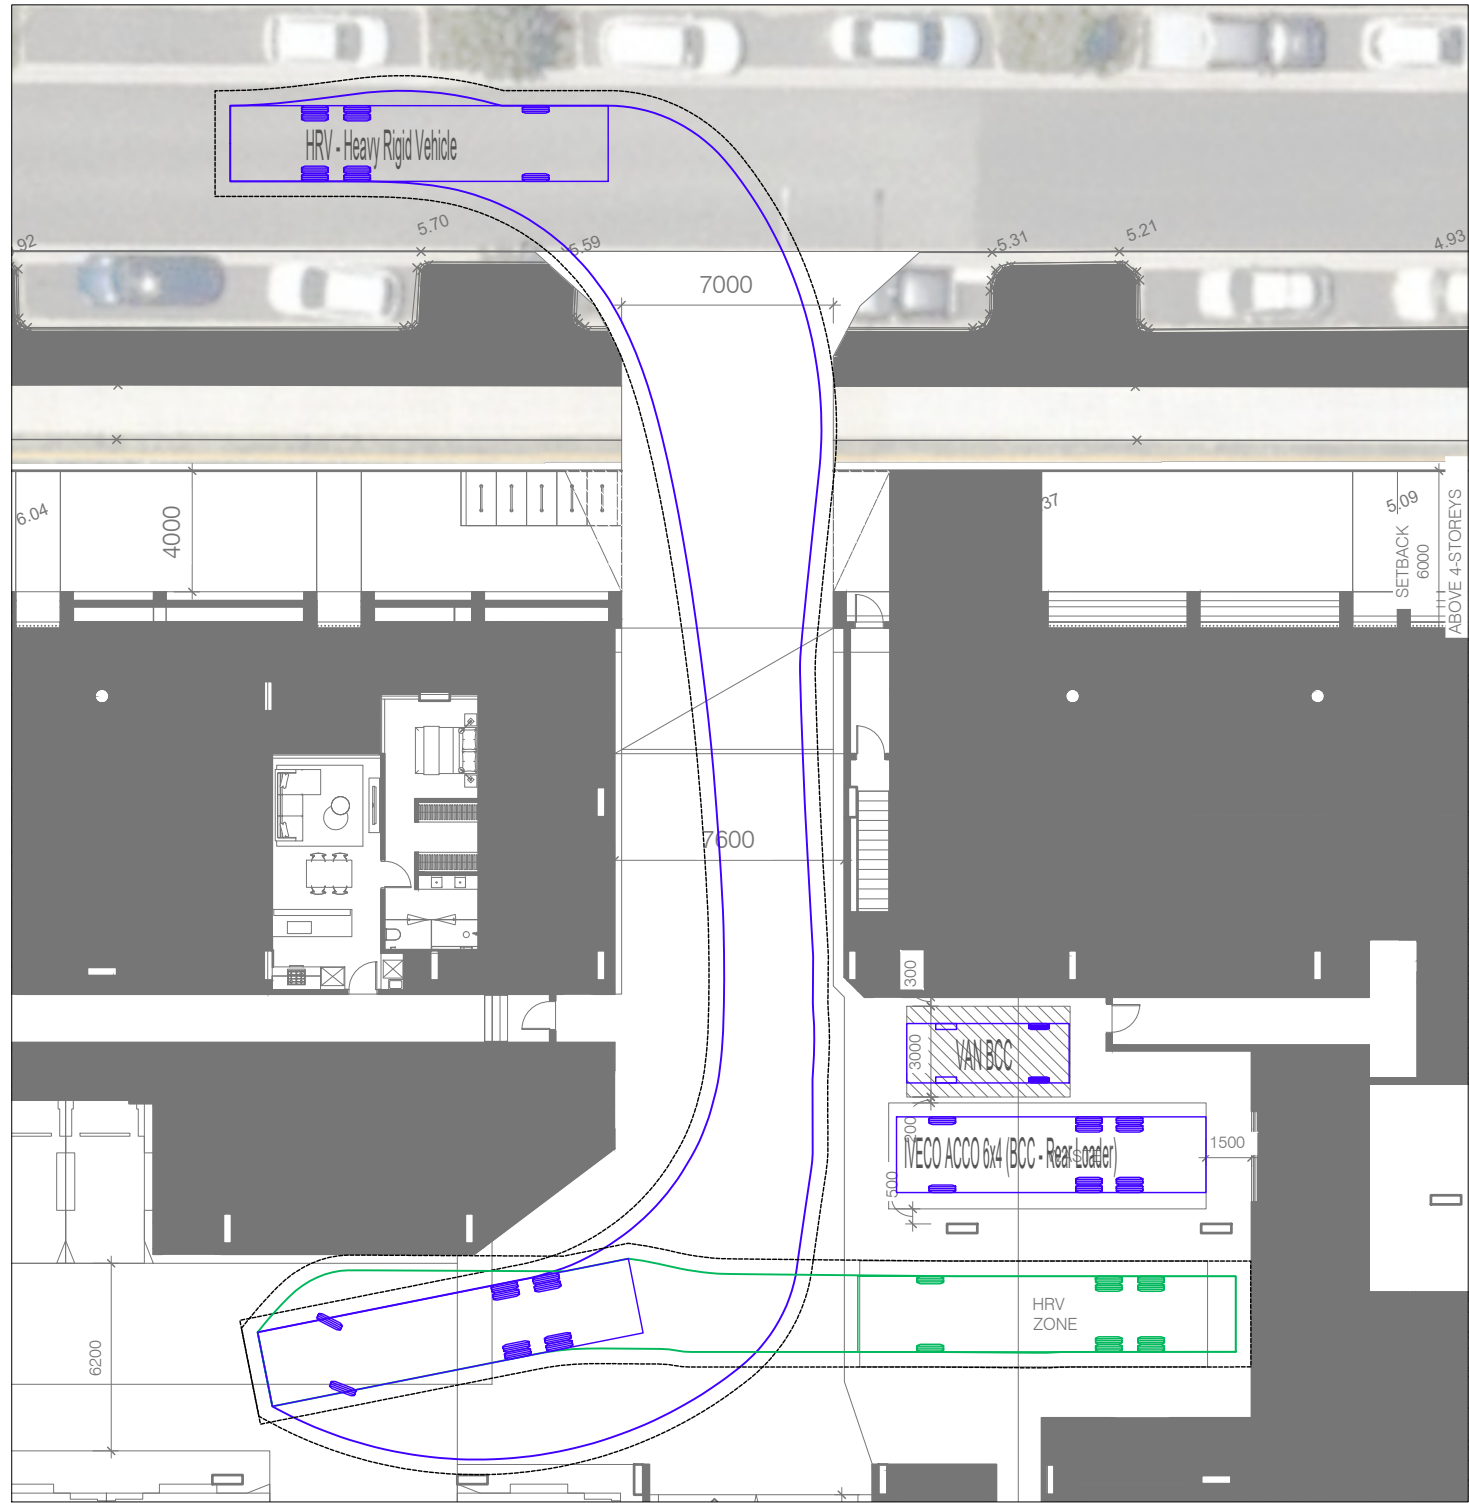

HRV INGRESS

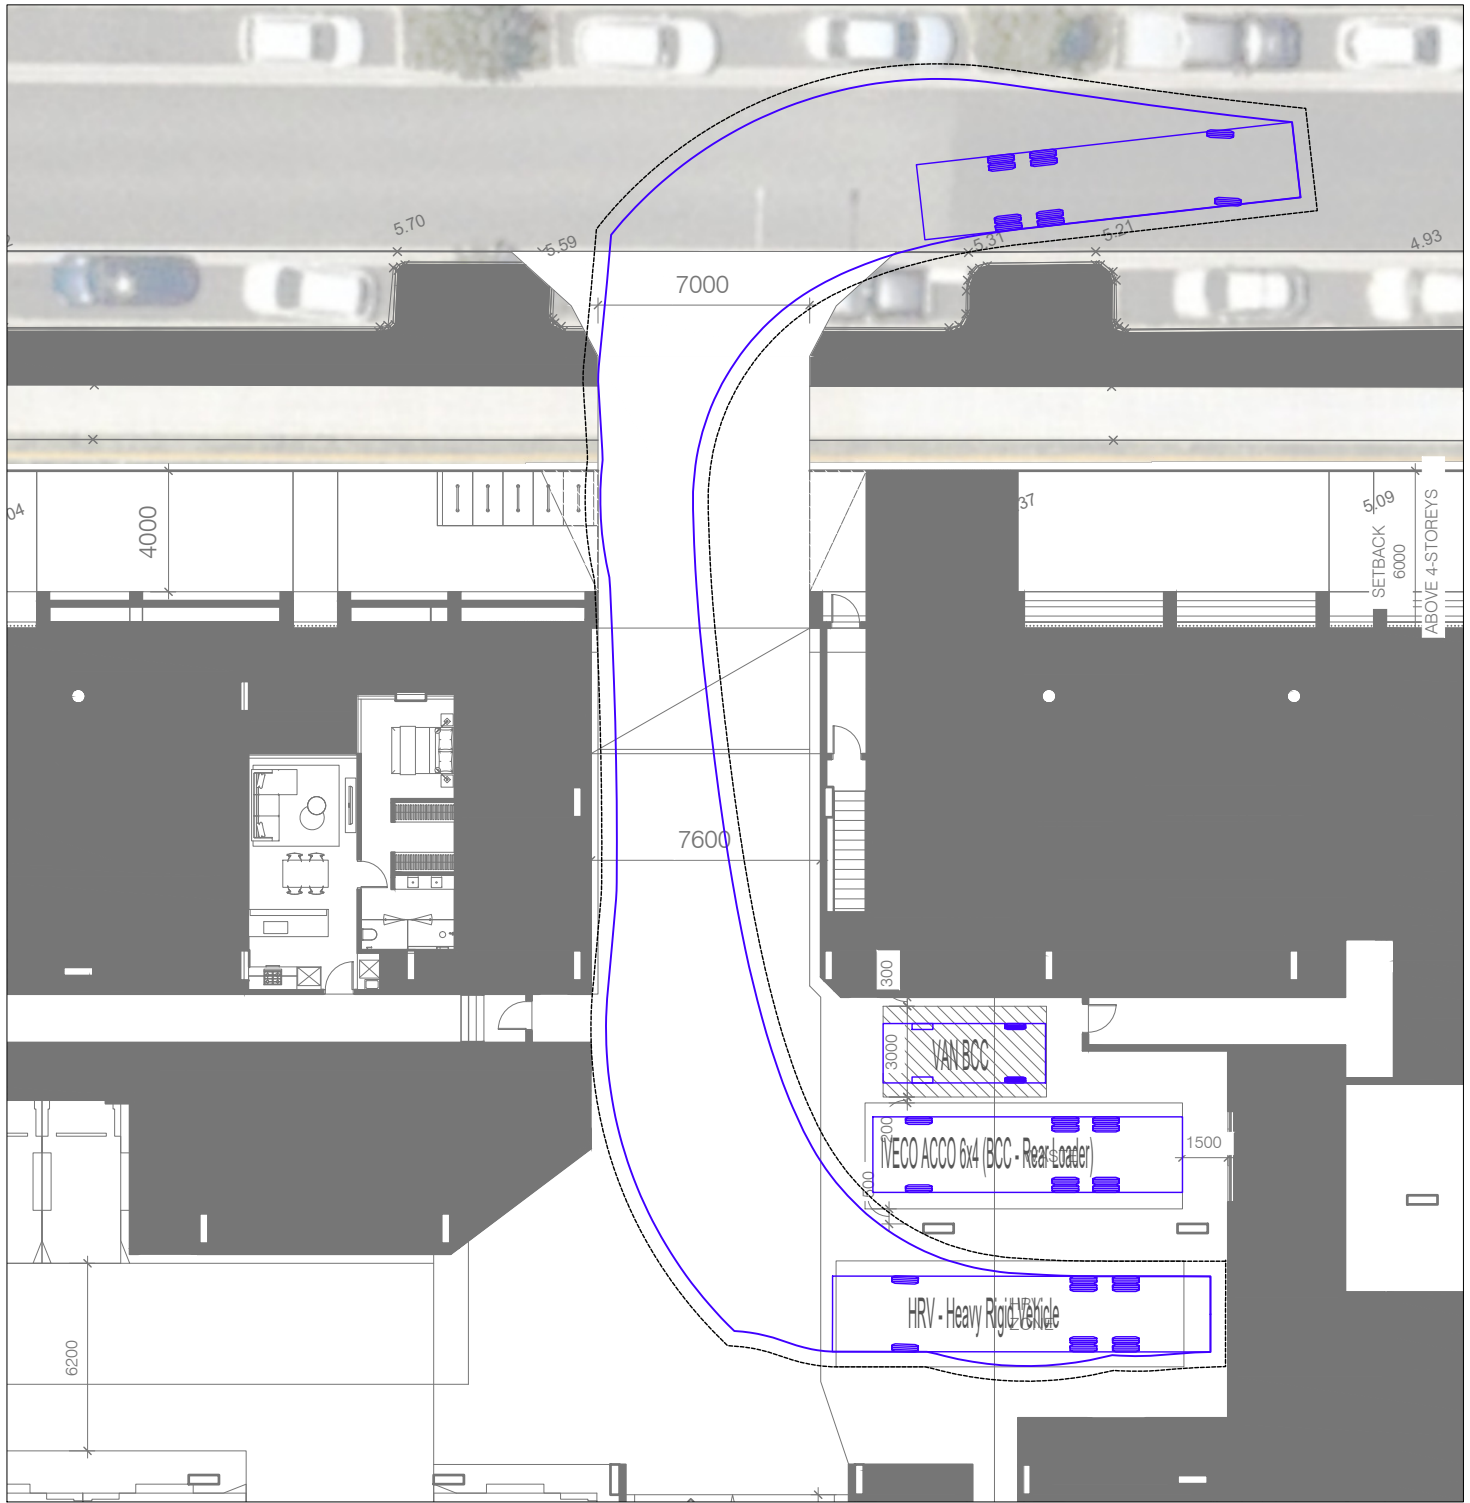


HRV EGRESS

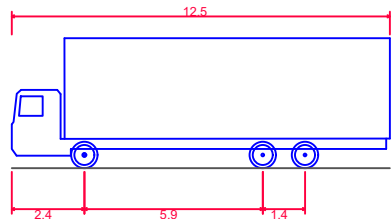

HRV 12.5m
Overall Length 12.500m
Overall Width 2.500m
Overall Body Height 4.300m
Min Body Ground Clearance 0.417m
Track Width 2.500m
Lock-to-lock time 6.00s
Curb to Curb Turning Radius 12.500m
Design Speed Forward 5.0km/h
Clearance Envelope 0.500m


**PRELIMINARY
ADVICE ONLY**
16 December 2024

REV.	DATE	AMENDMENT DESCRIPTION	DRAWN	CHECKED	APPROVED
A	16.12.2024	ORIGINAL ISSUE	JH	SC	SC

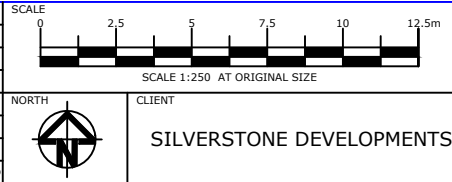


TTM CONSULTING PTY LTD
ABN 65 010 868 621
LEVEL 8, 369 Ann Street, BRISBANE QLD 4000
P.O. BOX 12015, BRISBANE QLD 4003
T: (07) 3327 9500 F: (07) 3327 9501
E: ttmbri@ttmgroup.com.au W: www.ttmgroup.com.au


PROJECT LOT 18A, 260 MACARTHUR AVENUE, HAMILTON	PROJECT NUMBER 24BRT0529	ORIGINAL SIZE A3
DRAWING TITLE SWEPT PATH ANALYSIS - HEAVY RIGID VEHICLE (HRV)	DRAWING NUMBER 24BRT0529-01	REVISION A
	DATE 16 Dec 2024	SHEET 1 OF 2

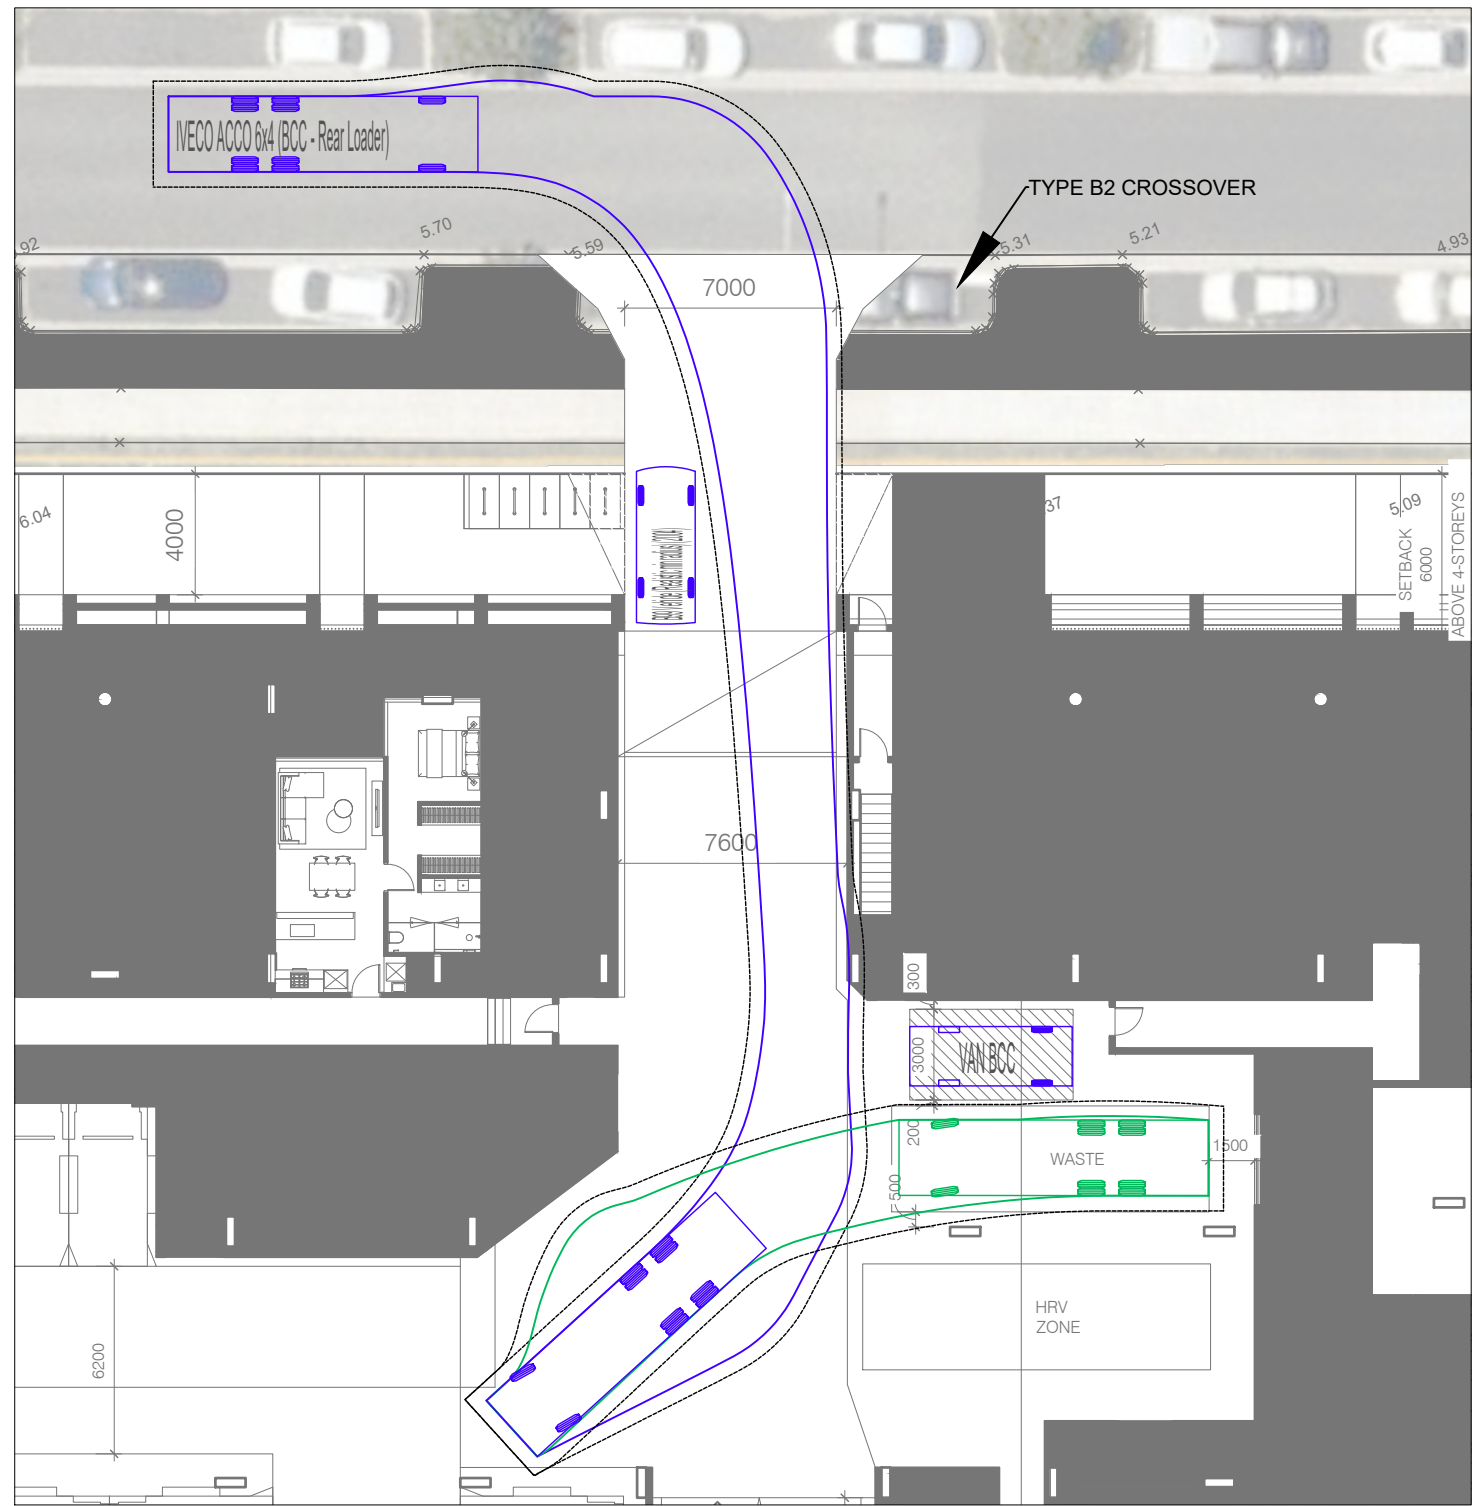


RCV INGRESS

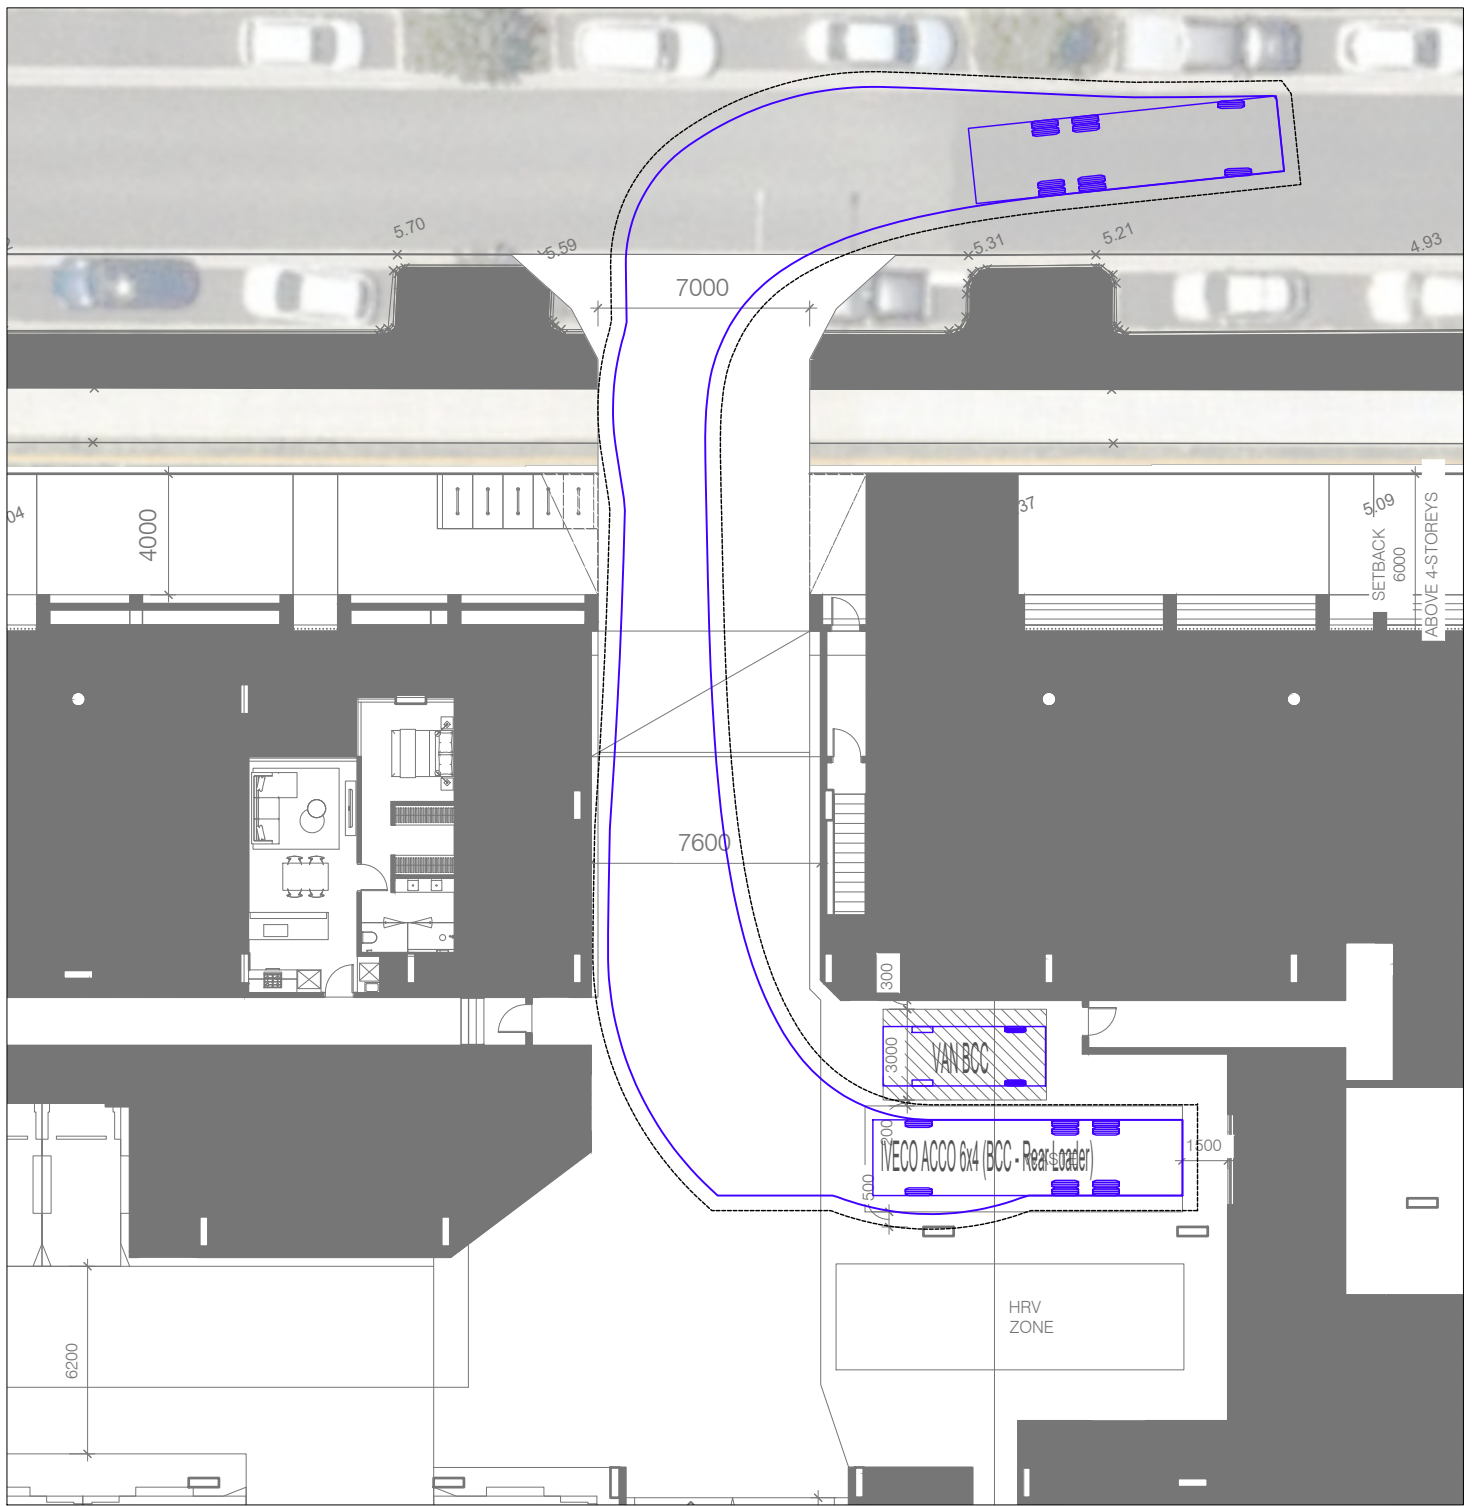

RCV EGRESS

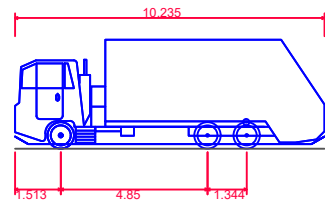

IVECO ACCO 6x4 (BCC - Rear Loader)
Overall Length 10.235m
Overall Width 2.500m
Overall Body Height 3.600m
Min Body Ground Clearance 0.260m
Track Width 2.500m
Lock-to-lock time 6.00s
Curb to Curb Turning Radius 9.757m
Design Speed Forward 5.0km/h
Clearance Envelope 0.500m

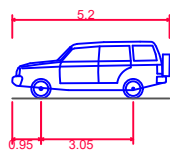


B99 Vehicle (Realistic min radius) (2004)
Overall Length 5.200m
Overall Width 1.940m
Overall Body Height 1.878m
Min Body Ground Clearance 0.272m
Track Width 1.840m
Lock-to-lock time 4.00s
Curb to Curb Turning Radius 6.250m
Design Speed Forward 5.0km/h
Clearance Envelope 0.300m


SIMON CRANK
APPROVED 16 Dec 2024

DIRECTOR
RPEQ 18360

**PRELIMINARY
ADVICE ONLY**
16 December 2024

REV.	DATE	AMENDMENT DESCRIPTION	DRAWN	CHECKED	APPROVED
A	16.12.2024	ORIGINAL ISSUE	JH	SC	SC

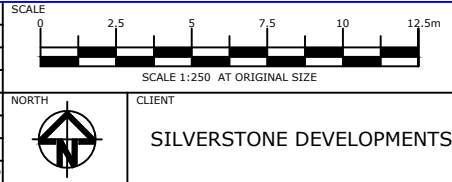

TTM CONSULTING PTY LTD
ABN 65 010 868 621
LEVEL 8, 369 Ann Street, BRISBANE QLD 4000
P.O. BOX 12015, BRISBANE QLD 4003
T: (07) 3327 9500 F: (07) 3327 9501
E: ttmbri@ttmgroup.com.au W: www.ttmgroup.com.au

PROJECT LOT 18A, 260 MACARTHUR AVENUE, HAMILTON	PROJECT NUMBER 24BRT0529
DRAWING TITLE SWEPT PATH ANALYSIS - REFUSE COLLECTION VEHICLE (RCV)	DRAWING NUMBER 24BRT0529-02
	DATE 16 Dec 2024

ORIGINAL SIZE A3	REVISION A
SHEET 2 OF 2	