
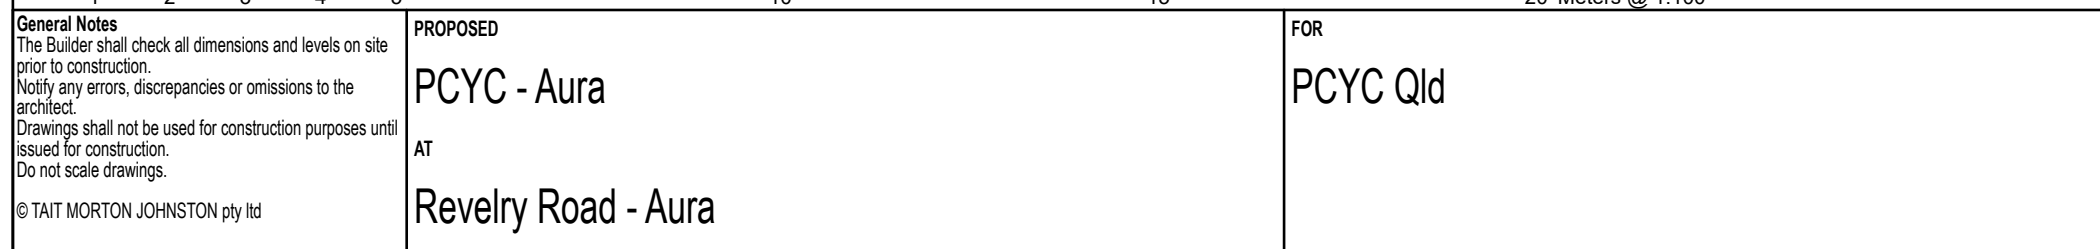


|   |  |   |
|---|--|---|
| <h1>AMENDED</h1> <p>By: Jennifer Davison</p> <p>Date: 28-Aug-25</p>                                                                             |  |  <p>Queensland<br/>Government</p> |
| <h2>PLANS AND DOCUMENTS<br/>referred to in the PDA<br/>DEVELOPMENT APPROVAL</h2> <p>Approval no: DEV2025/1645</p> <p>Date: 3 September 2025</p> |  |  <p>Queensland<br/>Government</p> |

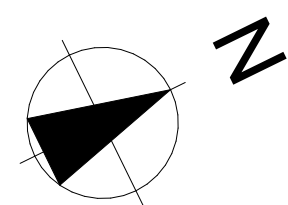

| RevID | CHID | Change Name | Date       | RevID | CHID | Change Name | Date |
|-------|------|-------------|------------|-------|------|-------------|------|
| SD-04 |      |             | 27/8/2024  |       |      |             |      |
| SD-05 |      |             | 18/12/2024 |       |      |             |      |
| SD-06 |      |             | 18/2/2025  |       |      |             |      |
| DA-01 |      |             | 13/9/2025  |       |      |             |      |
| DA-02 |      |             | 16/4/2025  |       |      |             |      |
| DA-04 |      |             | 16/5/2025  |       |      |             |      |
| DA-05 |      |             | 20/5/2025  |       |      |             |      |
| DA-06 |      |             | 22/7/2025  |       |      |             |      |

DRAWING TITLE :

Site Context



Tait Morton Johnston Pty Ltd  
**ARCHITECTS**  
P (07)3202 4400  
E [admin@tmjarchitects.com.au](mailto:admin@tmjarchitects.com.au)  
A 13 Warwick Road, Ipswich, Q


|                         |          |                       |             |       |
|-------------------------|----------|-----------------------|-------------|-------|
| ISSUE                   |          | DRAWN BY:             | CHECKED BY: | SHEET |
| Development Application |          | CP                    | PJ          | A1    |
| DRAWING NUMBER          | REVISION | JOB NUMBER            |             |       |
| A100                    | DA 06    | 1557-1                |             |       |
|                         |          | Plot Date: 22/02/2025 |             |       |





SITE DETAILS


|                       |                         |
|-----------------------|-------------------------|
| Site Area             | - 6,500m <sup>2</sup>   |
| GFA (Building)        | - 2,284 m <sup>2</sup>  |
| Site Cover - Building | - 35.13%                |
| Outdoor Activity      | - 860 m <sup>2</sup>    |
| Total use area        | - 3,144 m <sup>2</sup>  |
| Combined Site Cover   | - 48.36%                |
| Landscaping           | - 815m <sup>2</sup>     |
| Parking               | - 83 Cars ( 8 Tandems ) |
| Bicycles              | - 20                    |

NOTE:  
FRL'S ARE SUBJECT  
TO +/- 500mm

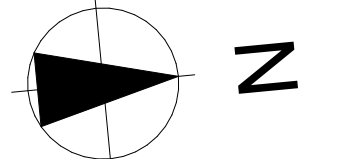
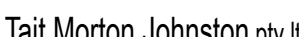
| <div>General Notes</div> <div>The Builder shall check all dimensions and levels on site prior to construction.</div> <div>Verify any errors, discrepancies or omissions to the architect.</div> <div>Drawings shall not be used for construction purposes until issued for construction.</div> <div>Do not scale drawings.</div> <div>© TAIT MORTON JOHNSTON pty ltd</div> | PROPOSED | FOR  | <table><tr><th>RevId</th><th>ChId</th><th>Change Name</th><th>Date</th><th>RevId</th><th>ChId</th><th>Change Name</th><th>Date</th></tr><tr><td>SD 01</td><td></td><td></td><td>20/5/2024</td><td>DA 04</td><td></td><td>16/5/2025</td></tr><tr><td>SD 02</td><td></td><td></td><td>13/6/2024</td><td>DA 05</td><td></td><td>20/5/2025</td></tr><tr><td>SD 03</td><td></td><td></td><td>3/7/2024</td><td>DA 06</td><td></td><td>22/7/2025</td></tr><tr><td>SD 04</td><td></td><td></td><td>27/8/2024</td><td></td><td></td><td></td></tr><tr><td>SD 05</td><td></td><td></td><td>18/12/2024</td><td></td><td></td><td></td></tr><tr><td>SD 06</td><td></td><td></td><td>18/2/2025</td><td></td><td></td><td></td></tr><tr><td>DA 01</td><td></td><td></td><td>13/3/2025</td><td></td><td></td><td></td></tr><tr><td>DA 02</td><td></td><td></td><td>16/4/2025</td><td></td><td></td><td></td></tr></table> |            |       |      | RevId       | ChId                                      | Change Name                          | Date                                    | RevId                                      | ChId | Change Name | Date | SD 01 |  |  | 20/5/2024 | DA 04 |  | 16/5/2025 | SD 02 |  |  | 13/6/2024 | DA 05 |  | 20/5/2025 | SD 03 |  |  | 3/7/2024 | DA 06 |  | 22/7/2025 | SD 04 |  |  | 27/8/2024 |  |  |  | SD 05 |  |  | 18/12/2024 |  |  |  | SD 06 |  |  | 18/2/2025 |  |  |  | DA 01 |  |  | 13/3/2025 |  |  |  | DA 02 |  |  | 16/4/2025 |  |  |  | <div>DRAWING TITLE :</div> <div>Site Plan</div> |  | <div></div> <div>Tait Morton Johnston pty ltd</div> <div>ARCHITECTS</div> <div>P (07)3202 4400</div> <div>E admin@tmjarchitects.com.au</div> <div>A 13 Warwick Road, Ipswich, Q</div> | <div>ISSUE</div> <div>Development Application</div> | <div>DRAWN BY :</div> <div>CP</div> | <div>CHECKED BY :</div> <div>PJ</div> | <div>SHEET</div> <div>A1</div> |
|---|
|   | RevId    | ChId | Change Name   | Date       | RevId | ChId | Change Name | Date                                      | |
|   | SD 01    |      |   | 20/5/2024  | DA 04 |      | 16/5/2025   | |
|   | SD 02    |      |   | 13/6/2024  | DA 05 |      | 20/5/2025   | |
|   | SD 03    |      |   | 3/7/2024   | DA 06 |      | 22/7/2025   | |
|   | SD 04    |      |   | 27/8/2024  | |
|   | SD 05    |      |   | 18/12/2024 | |
|   | SD 06    |      |   | 18/2/2025  | |
|   | DA 01    |      |   | 13/3/2025  | |
|   | DA 02    |      |   | 16/4/2025  | |
| PCYC - Aura   | PCYC Qld |      |   |            |       |      |             | <div>DRAWING NUMBER</div> <div>A101</div> | <div>REVISION</div> <div>DA 06</div> | <div>JOB NUMBER</div> <div>1557-1</div> | <div>Plot Date:</div> <div>22/7/2025</div> | |
| AT   | |
| Revelry Road - Aura   | |

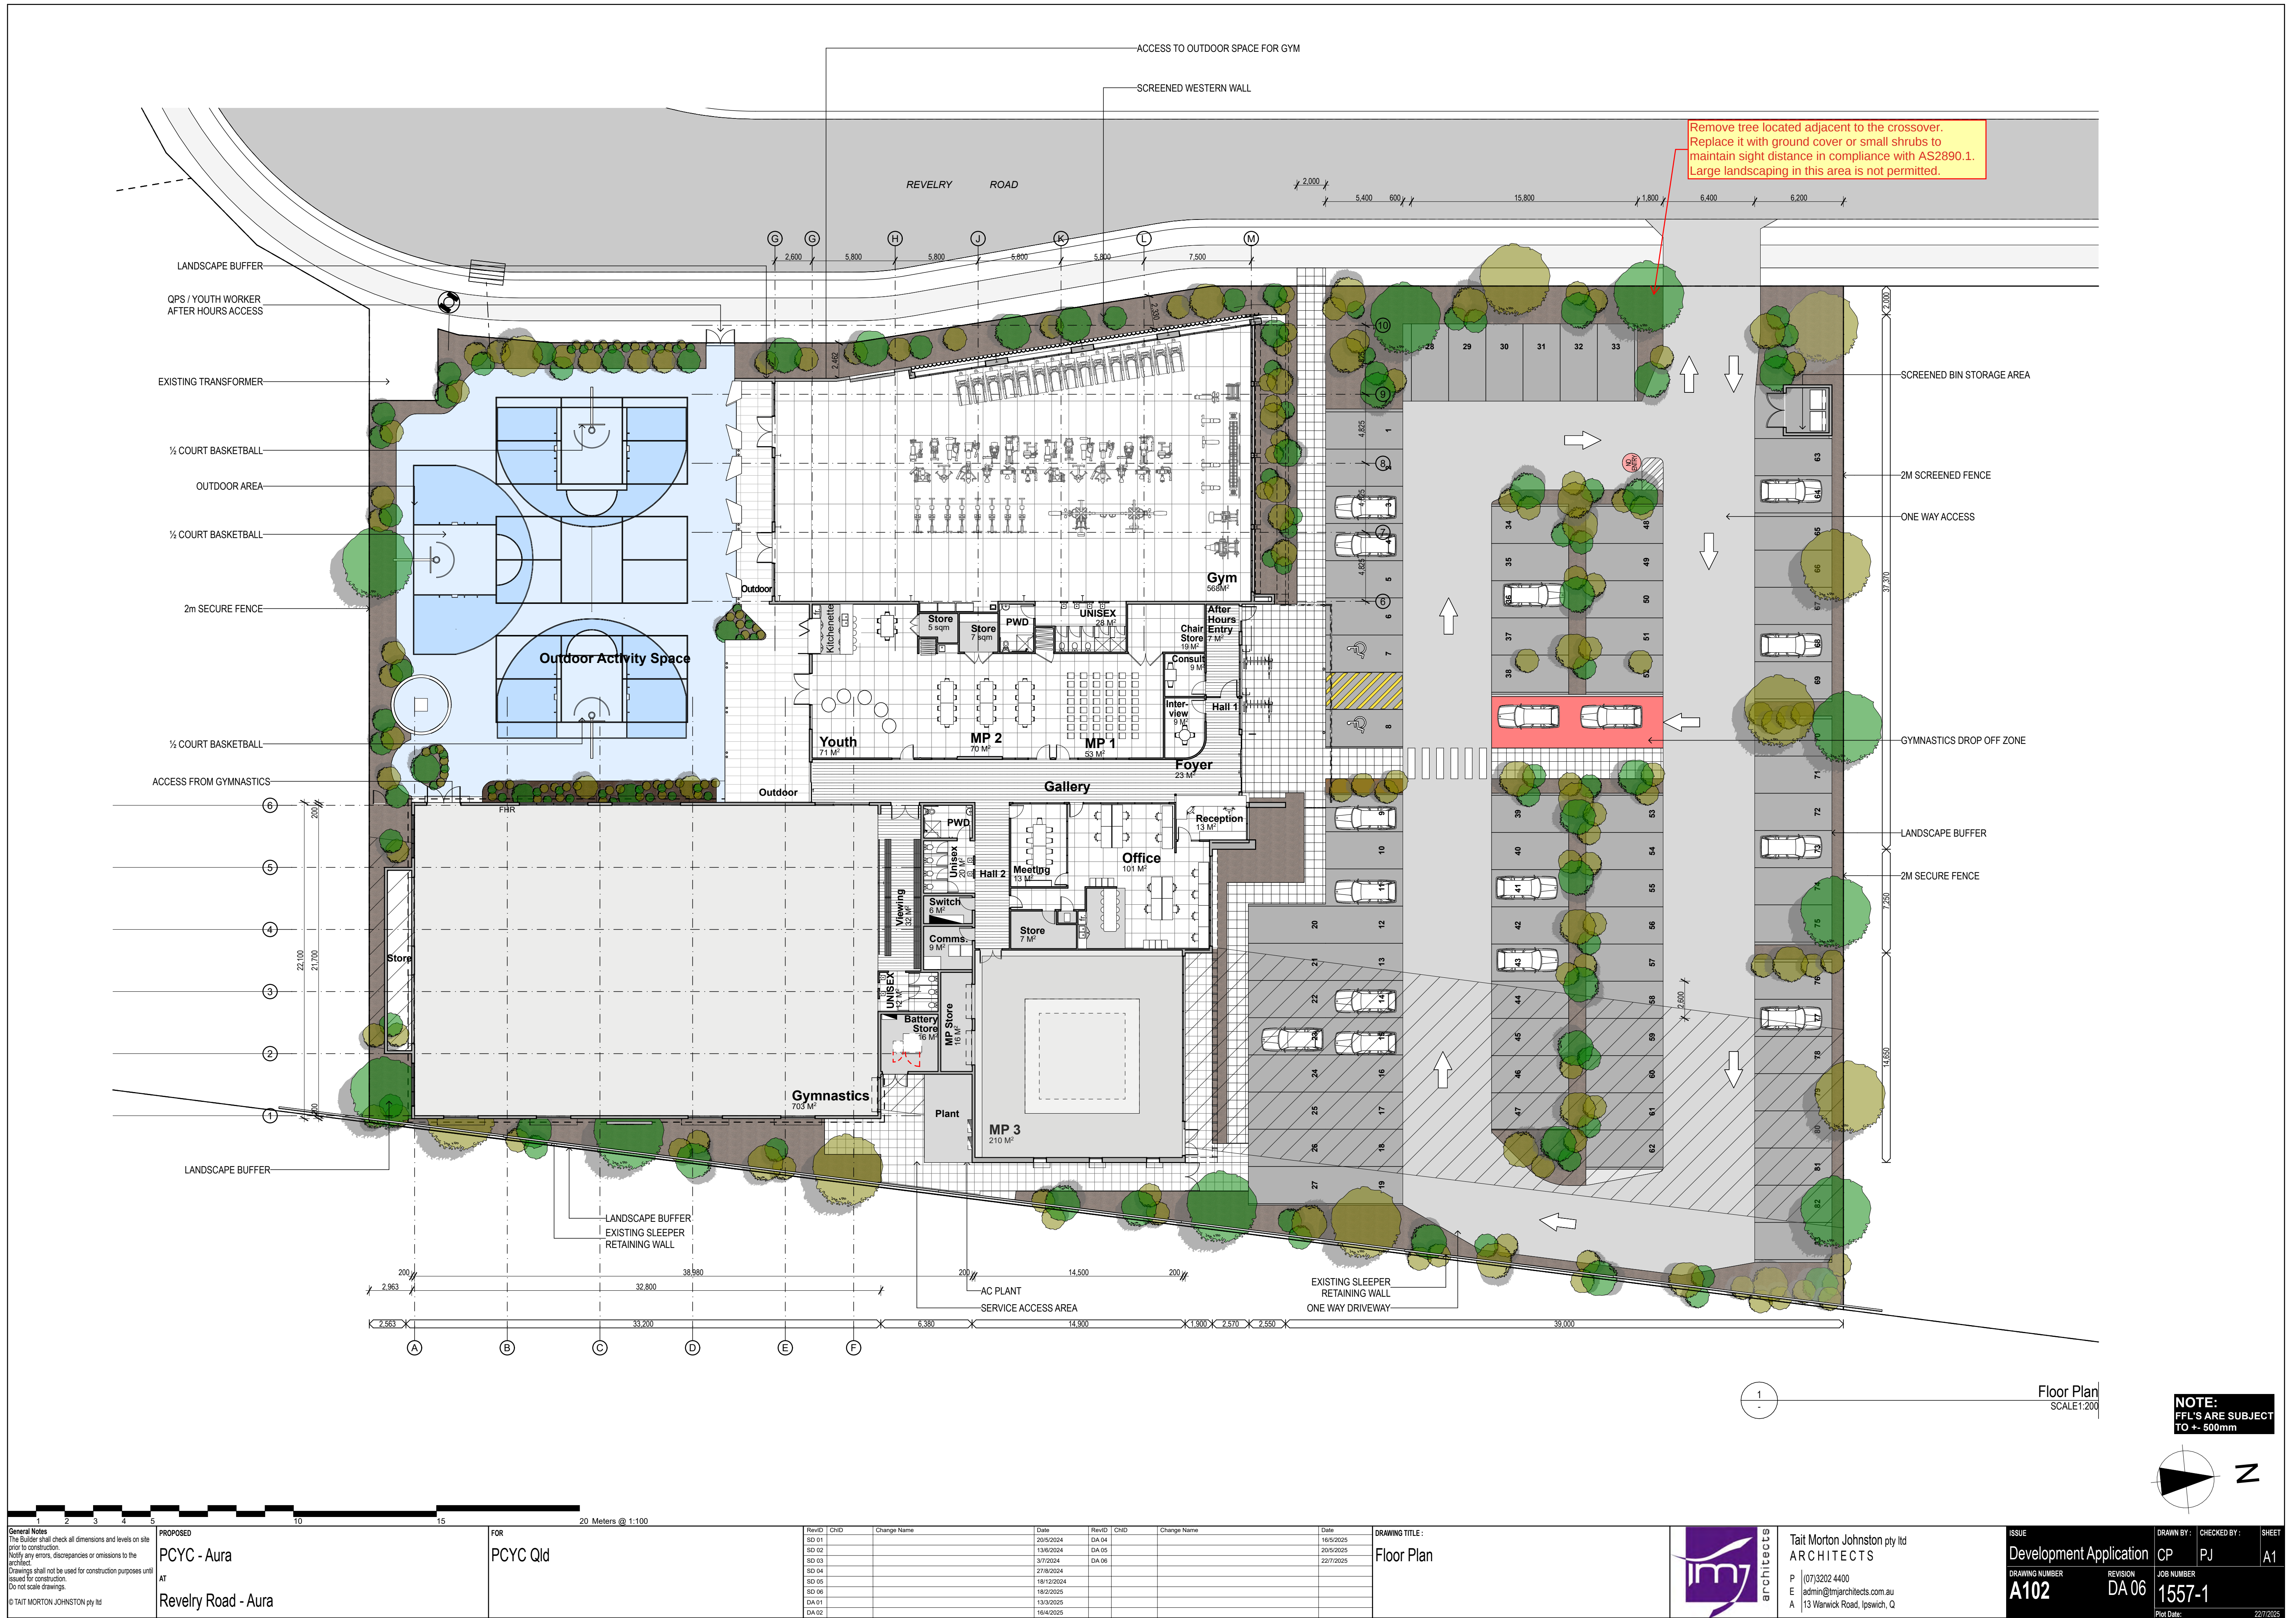


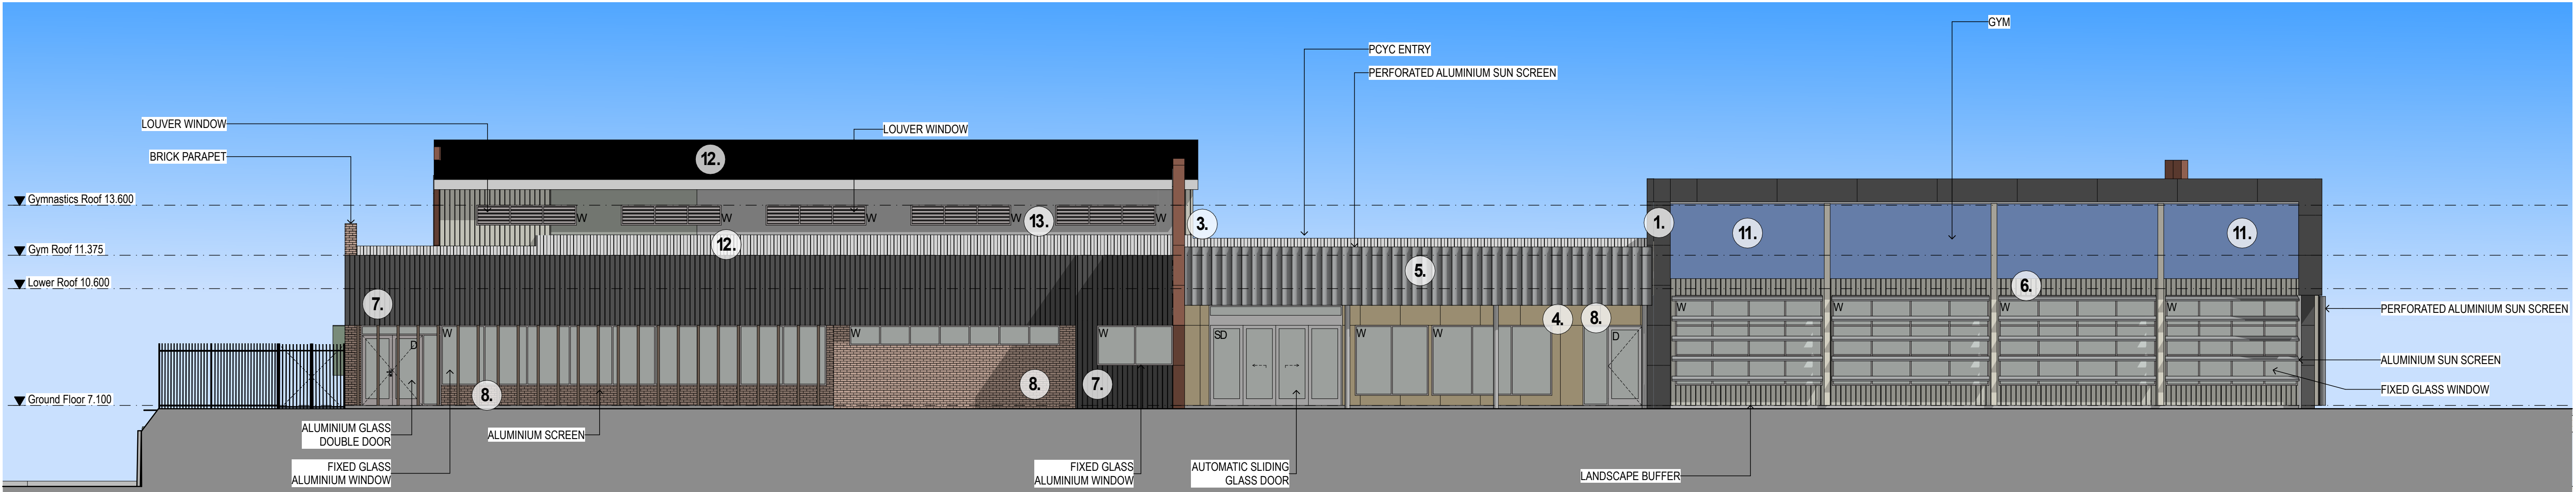

E-01

North Elevation

Scale @ A1 1:100

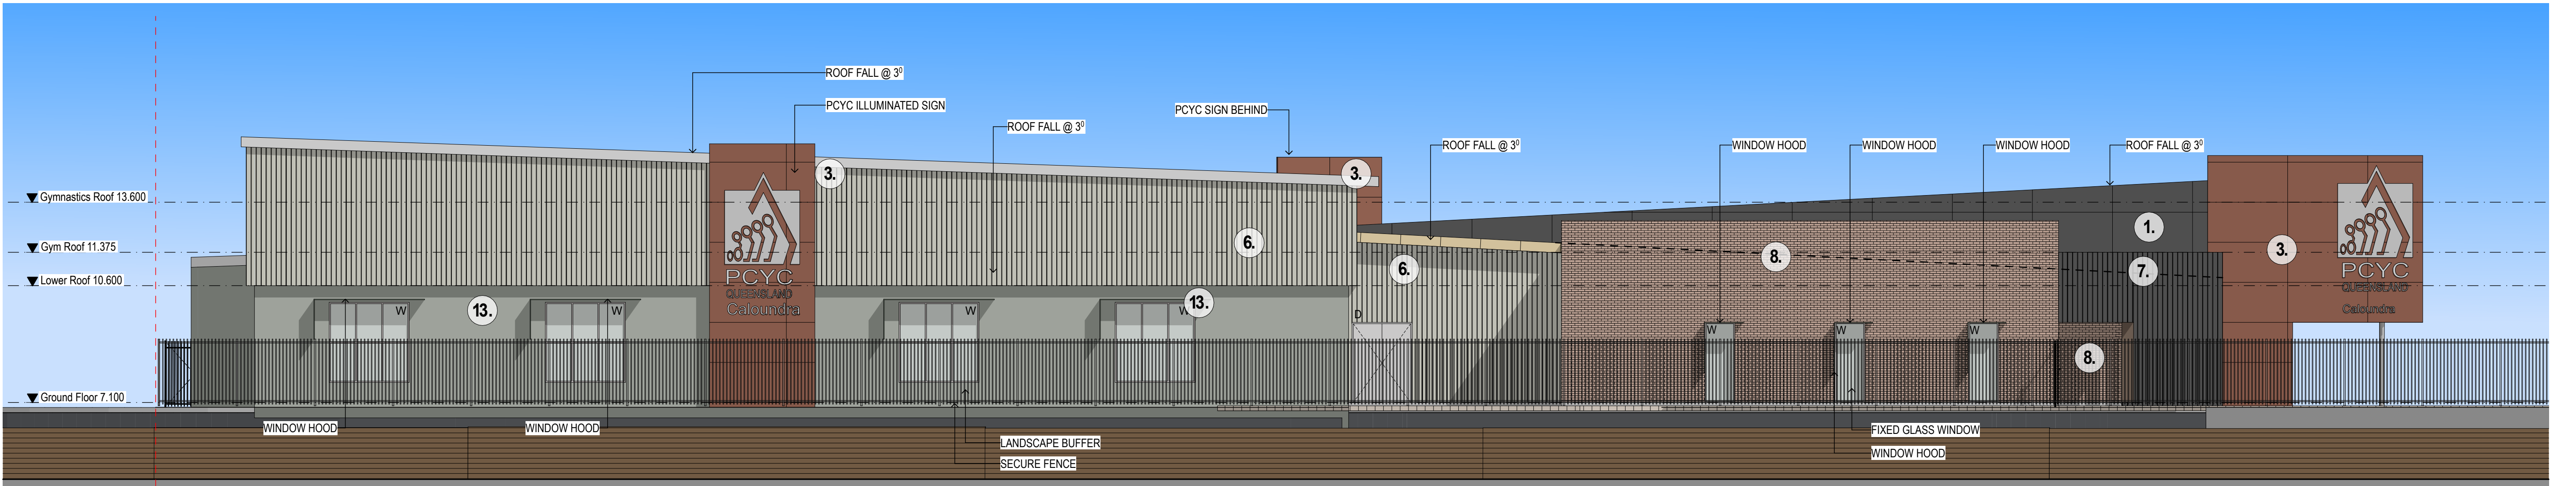

E-02

East Elevation ( Connection Road )

Scale @ A1 1:100

Materials Schedule

1. Folded Metal Cladding (Colour 1)
2. Folded Metal Cladding (Colour 2)
3. Folded Metal Cladding (Colour 3)
4. Folded Metal Cladding (Colour 4)
5. Perforated Metal Screen
6. Aventaline Cladding (Colour 1)
7. Aventaline Cladding (Colour 2)
8. Brick
9. Painted Rendered
10. Aluminium Sun Screen
11. Polycarbonate Panel
12. Kliplock Roof Sheeting
13. Painted Concrete Tilt Panel

|   |  |                                                      |                 |
|---|--|------------------------------------------------------|-----------------|
| General Notes<br>The Builder shall check all dimensions and levels on site prior to construction.<br>Notify any errors, discrepancies or omissions to the architect.<br>Drawings shall not be used for construction purposes until issued for construction.<br>Do not scale drawings.<br>© TAIT MORTON JOHNSTON pty ltd |  | PROPOSED<br>PCYC - Aura<br>AT<br>Revelry Road - Aura | FOR<br>PCYC Qld |
|---|--|------------------------------------------------------|-----------------|

| RevID | ChID | Change Name | Date       | RevID | ChID | Change Name | Date |
|-------|------|-------------|------------|-------|------|-------------|------|
| SD 04 |      |             | 27/8/2024  |       |      |             |      |
| SD 05 |      |             | 18/12/2024 |       |      |             |      |
| SD 06 |      |             | 16/2/2025  |       |      |             |      |
| DA 01 |      |             | 13/3/2025  |       |      |             |      |
| DA 02 |      |             | 16/4/2025  |       |      |             |      |
| DA 04 |      |             | 16/5/2025  |       |      |             |      |
| DA 05 |      |             | 20/5/2025  |       |      |             |      |
| DA 06 |      |             | 22/7/2025  |       |      |             |      |

DRAWING TITLE :  
Elevations 01




Tait Morton Johnston pty ltd  
ARCHITECTS  
P | (07)3202 4400  
E | admin@tmjarchitects.com.au  
A | 13 Warwick Road, Ipswich, Q


|                                  |                   |                      |                         |
|----------------------------------|-------------------|----------------------|-------------------------|
| ISSUE<br>Development Application | DRAWN BY :<br>CP  | CHECKED BY :<br>PJ   | SHEET<br>A1             |
| DRAWING NUMBER<br>A103           | REVISION<br>DA 06 | JOB NUMBER<br>1557-1 | Plot Date:<br>22/7/2025 |

NOTE:  
FRL'S ARE SUBJECT  
TO +/- 500mm




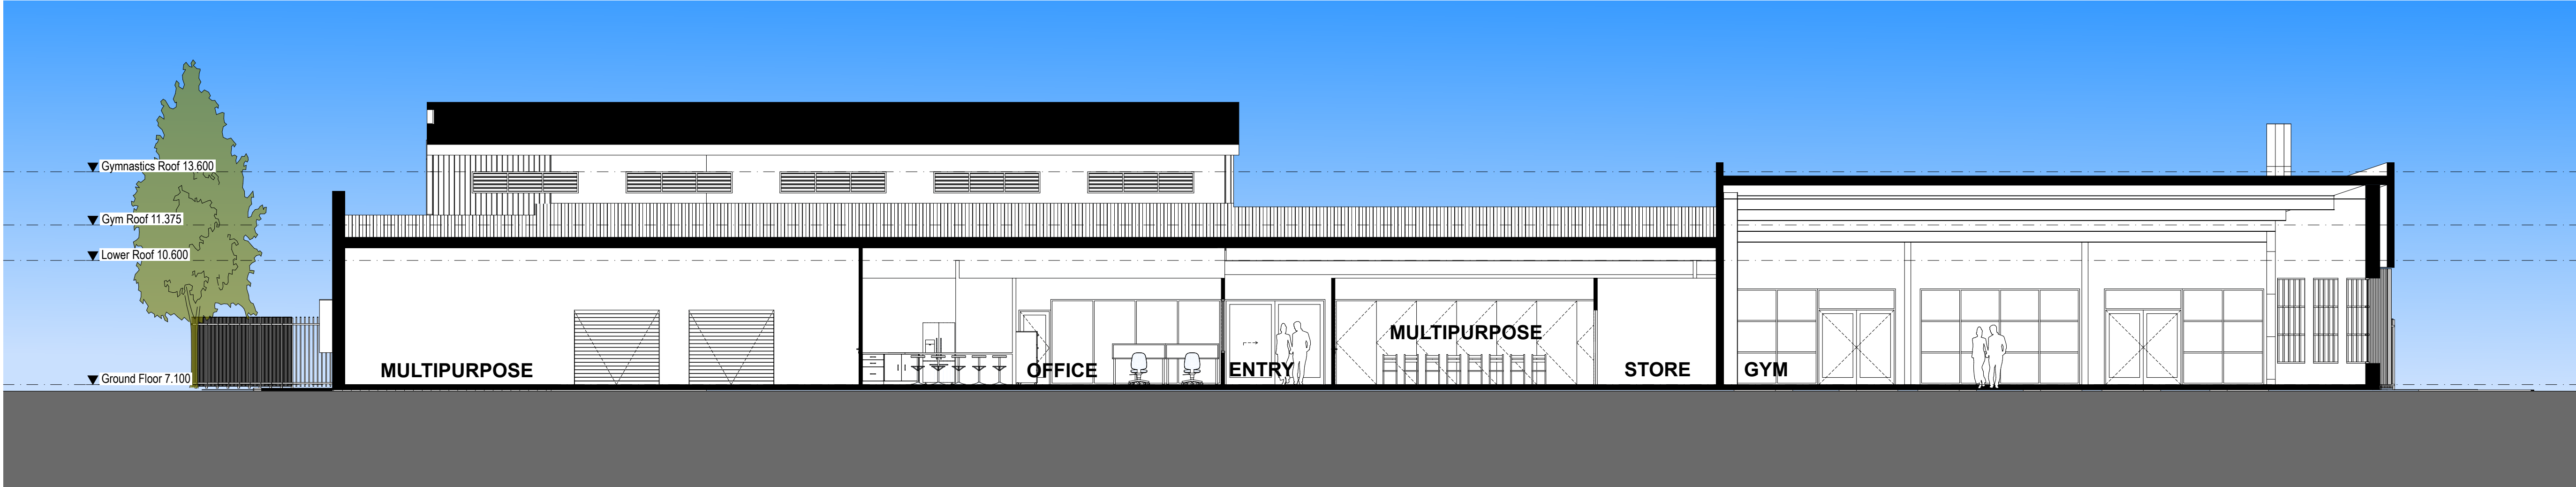

S-01  
Cross Section  
Scale @ A1 1:100

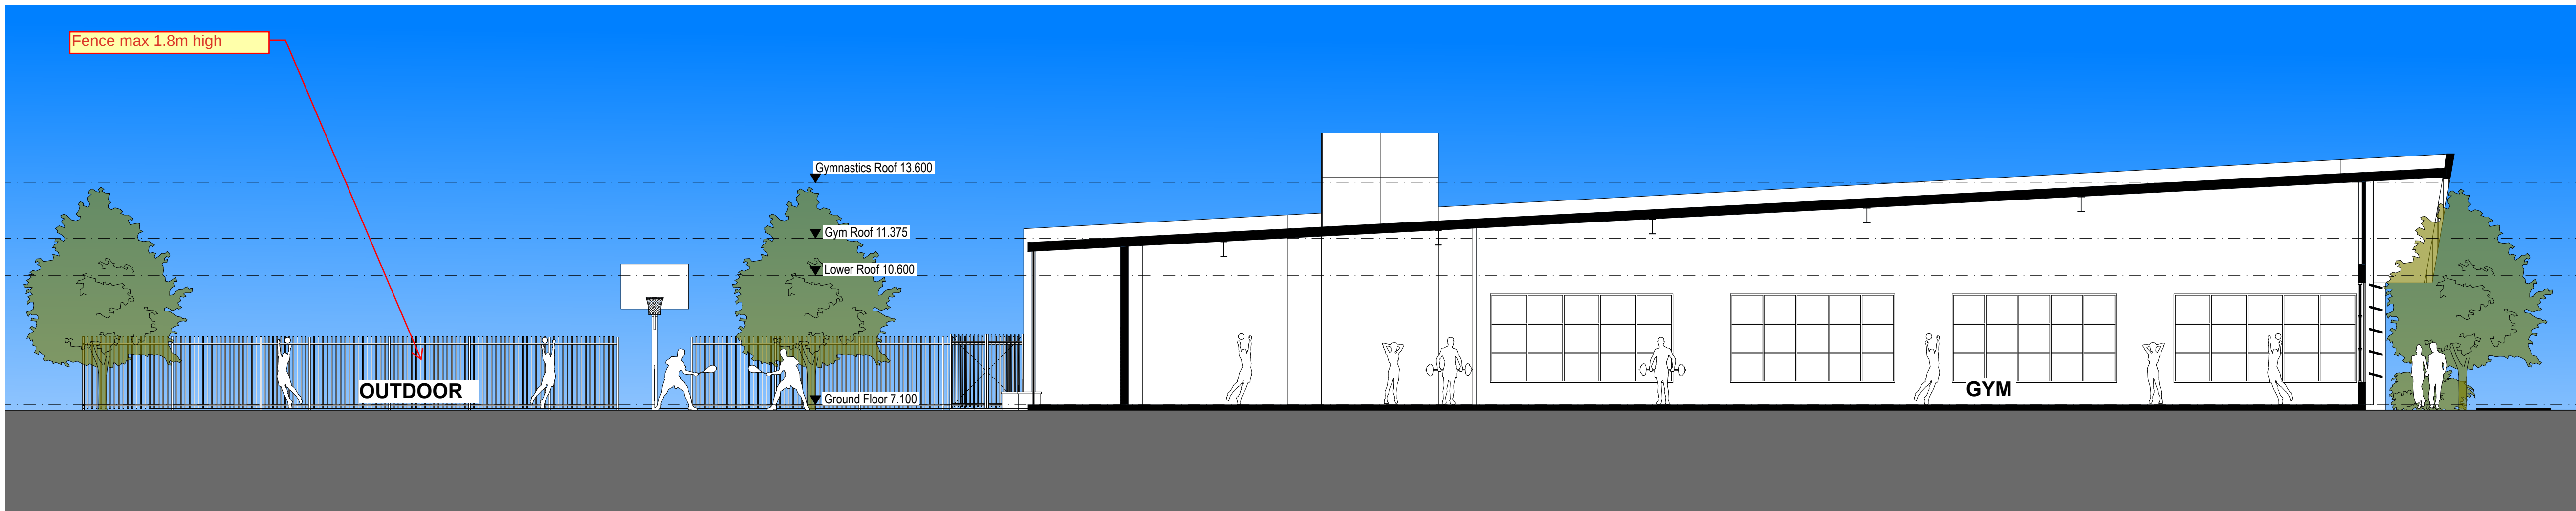

Gym Section  
Scale @ A1 1:100

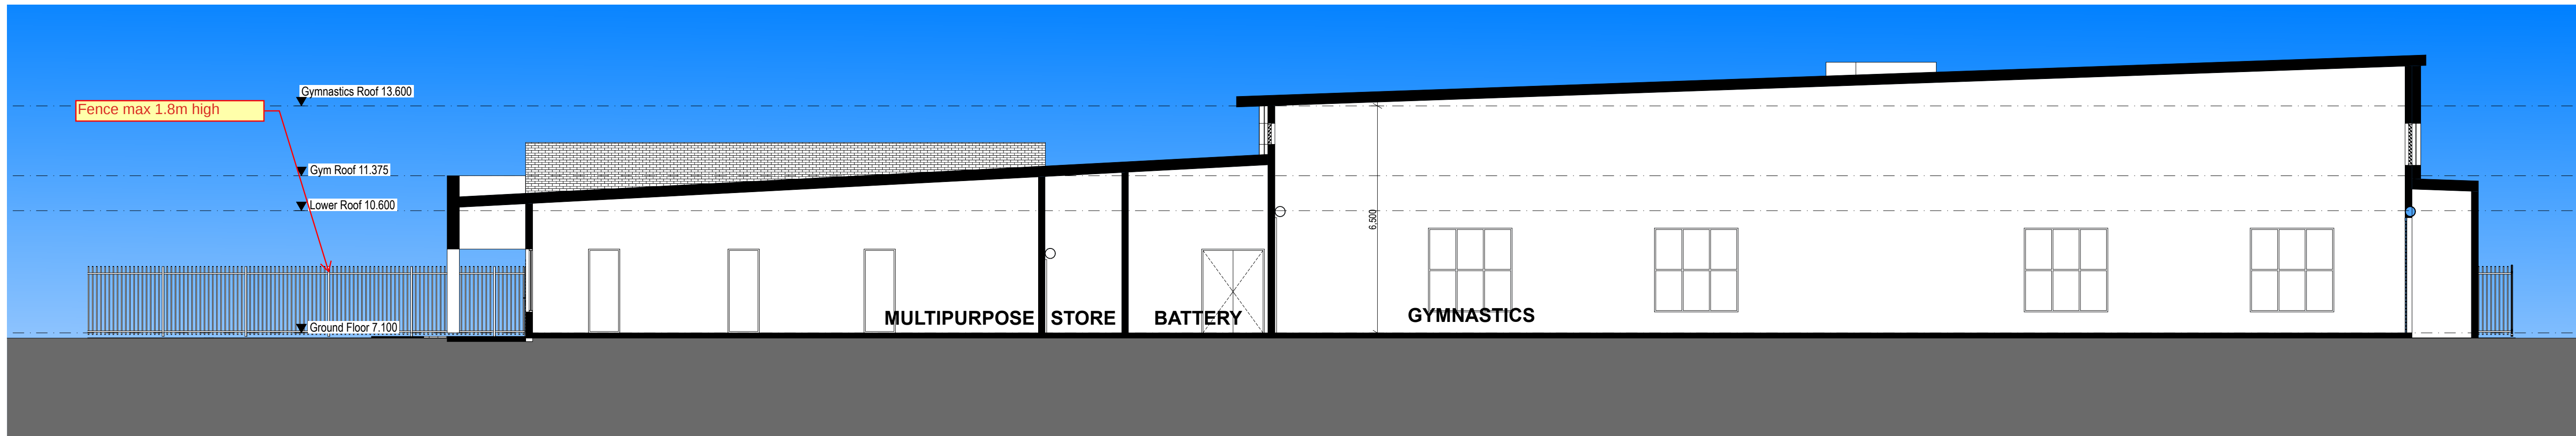

Section  
Scale @ A1 1:100

NOTE:  
FEL'S ARE SUBJECT  
TO +/- 500mm

| RevID | ChID | Change Name | Date       | RevID | ChID | Change Name | Date |
|-------|------|-------------|------------|-------|------|-------------|------|
| SD 04 |      |             | 27/8/2024  |       |      |             |      |
| SD 05 |      |             | 18/12/2024 |       |      |             |      |
| SD 06 |      |             | 16/2/2025  |       |      |             |      |
| DA 01 |      |             | 13/3/2025  |       |      |             |      |
| DA 02 |      |             | 16/4/2025  |       |      |             |      |
| DA 04 |      |             | 16/5/2025  |       |      |             |      |
| DA 05 |      |             | 20/5/2025  |       |      |             |      |
| DA 06 |      |             | 22/7/2025  |       |      |             |      |

DRAWING TITLE :  
Sections



Tait Morton Johnston pty ltd  
ARCHITECTS  
P | (07)3202 4400  
E | admin@tmjarchitects.com.au  
A | 13 Warwick Road, Ipswich, Q

| ISSUE                   | DRAWN BY : | CHECKED BY : | SHEET |
|-------------------------|------------|--------------|-------|
| Development Application | CP         | PJ           | A1    |
| DRAWING NUMBER          | REVISION   | JOB NUMBER   |       |
| A105                    | DA 06      | 1557-1       |       |
| Plot Date:              |            | 22/7/2025    |       |



| RevID | Transmittal Set Name    | Change ID | Date      | RevID | Transmittal Set Name | Change ID | Date |
|-------|-------------------------|-----------|-----------|-------|----------------------|-----------|------|
| A     | Design Development      |           | 9/7/2025  |       |                      |           |      |
| B     | Design Development      |           | 10/7/2025 |       |                      |           |      |
| C     | Design Development      |           | 4/8/2025  |       |                      |           |      |
| E     | Design Development      |           | 15/8/2025 |       |                      |           |      |
| F     | Consultant Coordination |           | 26/8/2025 |       |                      |           |      |
| G     | Development Application |           | 26/8/2025 |       |                      |           |      |

|                     |
|---------------------|
| DRAWING TITLE :     |
| General Arrangement |



Tait Morton Johnston pty ltd  
ARCHITECTS  
P (07)3202 4400  
E admin@tmjarchitects.com.au  
A 13 Warwick Road, Ipswich, Q

| ISSUE                   | DRAWN BY : | CHECKED BY : | SHEET     |
|-------------------------|------------|--------------|-----------|
| Development Application | MG         | PJ           | A1        |
| DRAWING NUMBER          | REVISION   | JOB NUMBER   |           |
| A200                    | G          | 1557-1       |           |
|                         |            | Plot Date:   | 26/8/2025 |