


Drawing Schedule

Drawing No:	Drawing Name	Rev	Description	Date
DD 00.01	Cover Sheet	B	Issued for Builder's Pricing	16.09.11
DD 01.01	Site & Location Plan	B	Issued for Builder's Pricing	16.09.11
DD 02.01	Floor Plans	B	Issued for Builder's Pricing	16.09.11
DD 02.02	Roof Plan & Legend	B	Issued for Builder's Pricing	16.09.11
DD 03.01	Elevations	B	Issued for Builder's Pricing	16.09.11
DD 04.01	Sections	B	Issued for Builder's Pricing	16.09.11

AMENDED IN RED
21 DEC 2011

By: Don FIBU (name)
of the ULDA

HOUSE PLANS RELATING TO LOTS 701 + 708
AS SHOWN ON APPROVED PLAN OF DEVELOPMENT
REF 22743-194 REV A DATED 14 OCT 2011


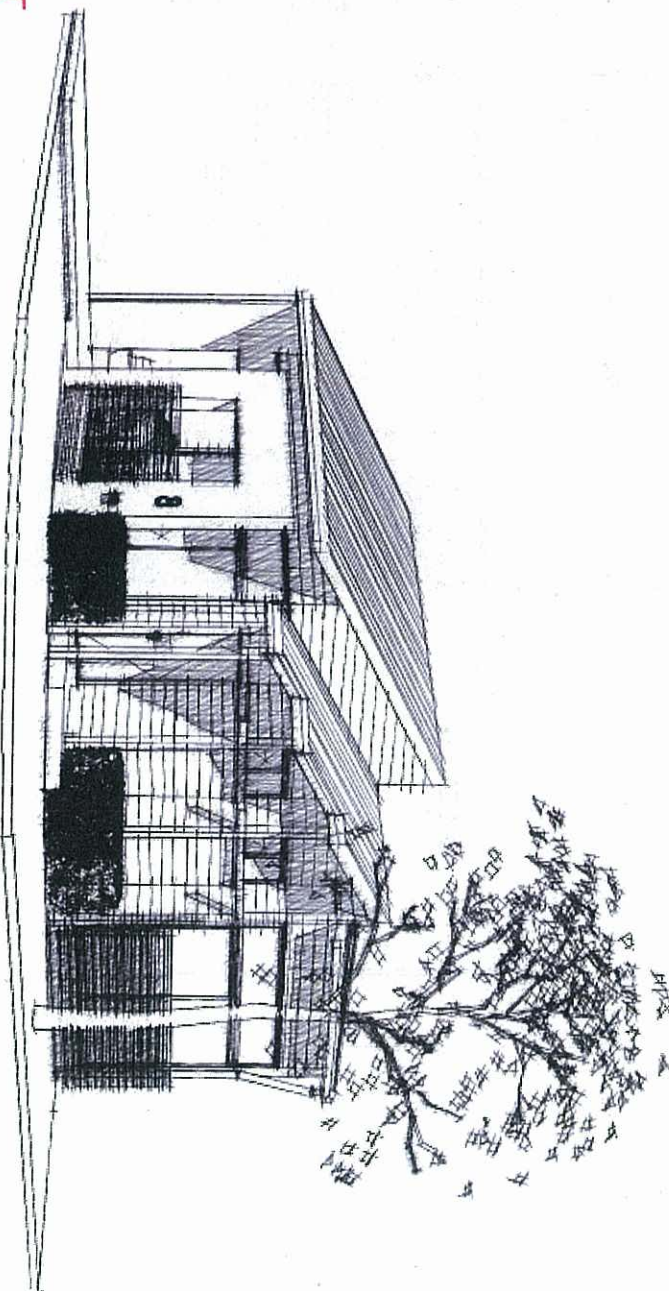


AMENDMENTS


A	16.03.11	Issued for Builder's Pricing	ad	AD
B	16.09.11	Issued for Builder's Pricing	ad	AD



<i>Hongyuan Design Collection</i>		Status: DD	Date: 16.09.11
Client	Urban Land Development Authority	Scale: N/A	Drawn by: ad
Project Name	Lot8 - Seeding Garden Villaterra (F)	Drawing Title: Cover Sheet	Drawing No.: DD 00.01
Project No:	112-08 B		

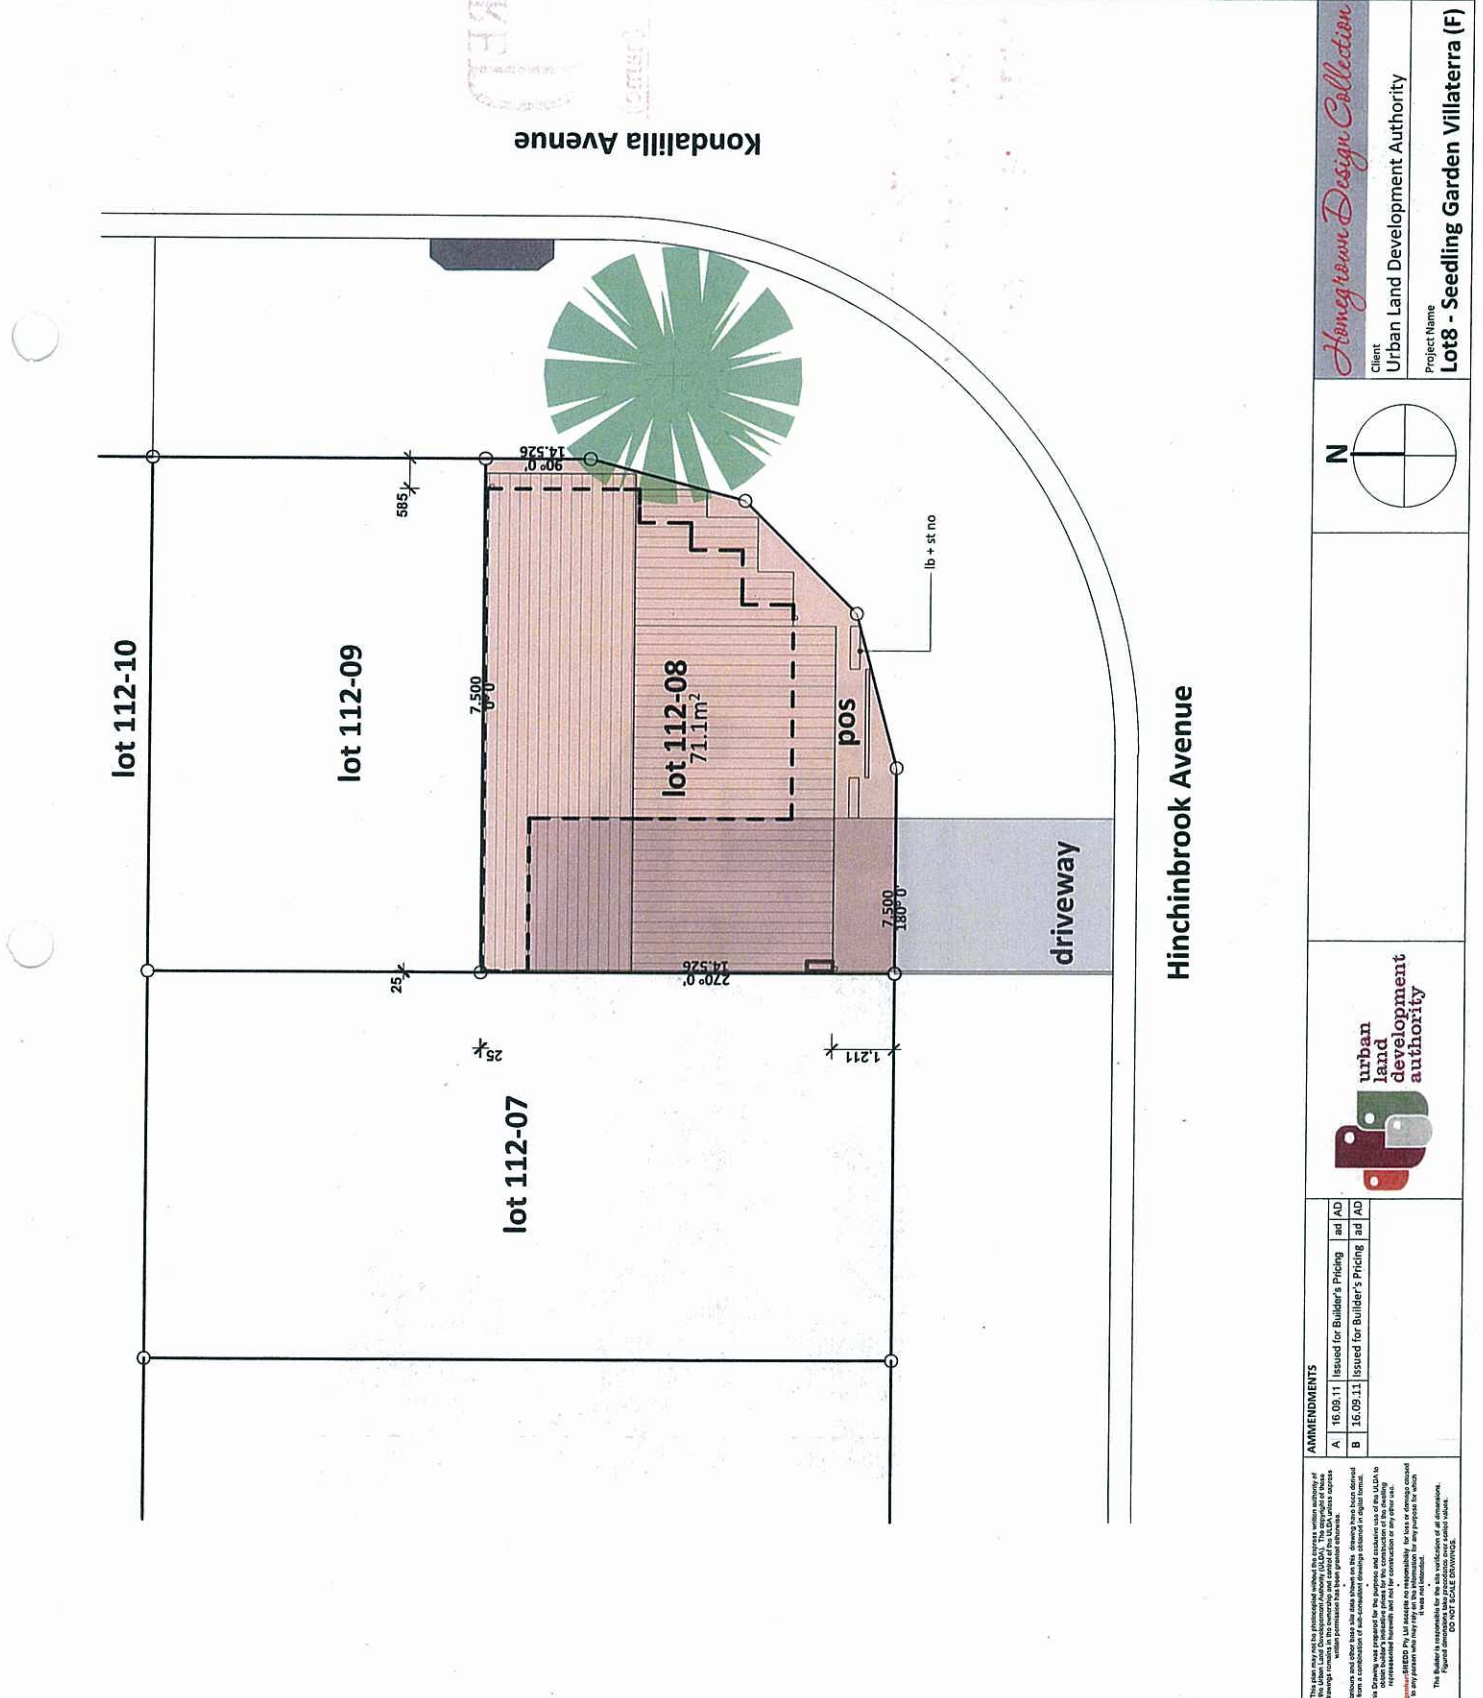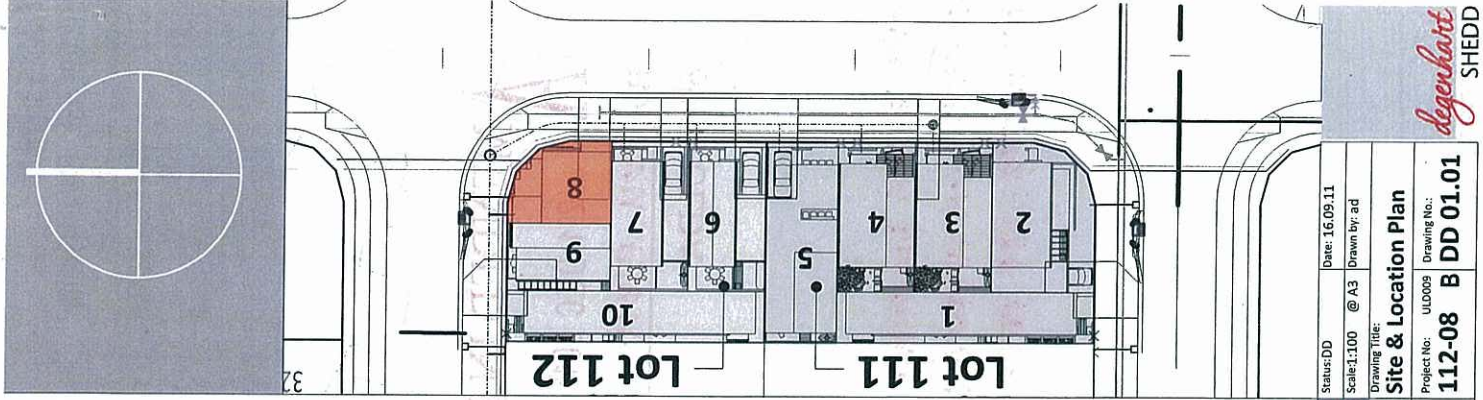


AMMENDMENTS <table><tr><td>A</td><td>16.09.11</td><td>Issued for Builder's Pricing</td><td>ad</td><td>AD</td></tr><tr><td>B</td><td>16.09.11</td><td>Issued for Builder's Pricing</td><td>ad</td><td>AD</td></tr></table>		A	16.09.11	Issued for Builder's Pricing	ad	AD	B	16.09.11	Issued for Builder's Pricing	ad	AD	 urban land development authority		<i>Homegrown Design Collection</i>		Client Urban Land Development Authority		Project Name Lot8 - Seedling Garden Villaterra (F)		Project No.: ULD009 Drawing No.: 112-08 B DD 01.01		Status: DD Scale: 1:100 @ A3 Drawing Title: Site & Location Plan Date: 16.09.11 Drawn by: ad		<i>degenhart</i> SHEDD	
A	16.09.11	Issued for Builder's Pricing	ad	AD																					
B	16.09.11	Issued for Builder's Pricing	ad	AD																					
This plan may not be photocopied without the express written authority of the Urban Land Development Authority (ULDA). This copyright of these drawings is the property of the Urban Land Development Authority. No part of this drawing may be reproduced in any form without the written permission 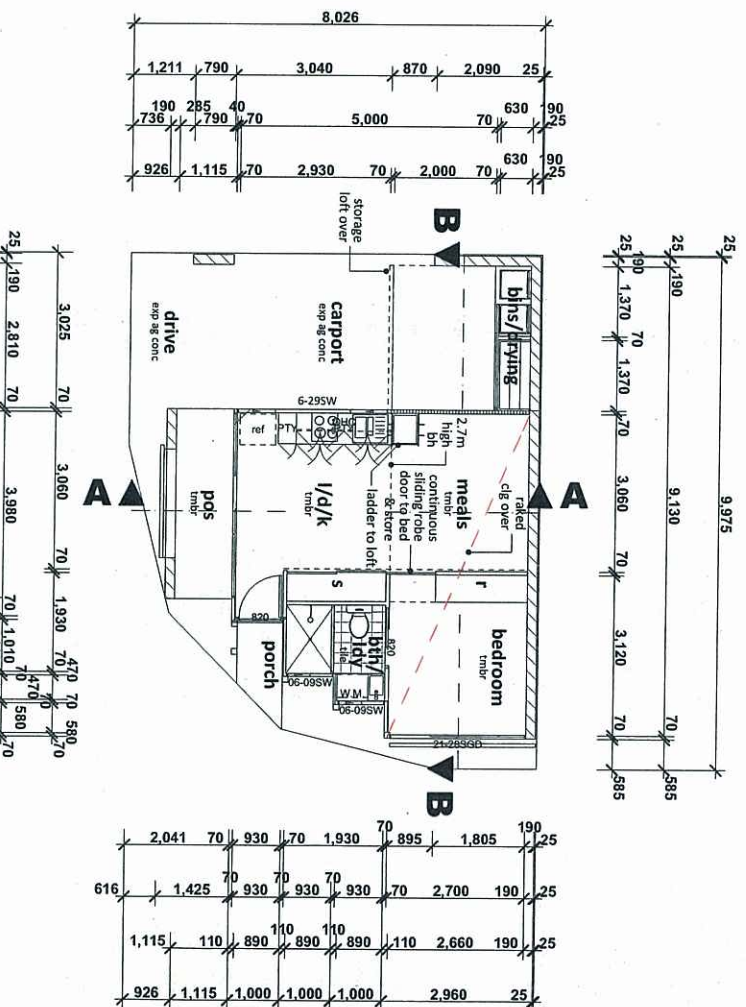


degenheit

Legend


ac	air conditioner	mb	meter box
adcm	aust'n domestic constr'n manual	mf	selected pty metal fascia
ag	agricultural drain	mg	selected pty metal gutter
aj	articulated joint	mpr	multi-purpose room
al	selected finish aluminium	mw	microwave
as	australian standards	n	nominal
aw	top hung awning window	n	north
b	basin	nom	nominal
ba	building approval assessment	ng	pty greenboard cladding
bb	brick band	ns	natural surface
bdy	boundary	nsi	natural surface level
bfd	bi-fold door	o	open
bh	bulkhead	obs	obscure glazing
blk	blockwork	oh	overhead and/or overhang
blm	basin mixer	omp	outer most projection
brk	brickwork	pb	painted brick
bs	basin spout	pc	parapet capping
bs	basin tub	pdr	powder room
bt	bath tub	pf	painted finish
bv	brick veneer	pfc	parallel flange channel
cb	Colorbond finished metal	ph	pitching height
ch	ceiling height	pid	auto panel lift door
chs	circular hollow section	pos	private open space
cl	ceiling	ps	plumbing stack
clg	ceiling	pty	pantry
cp	control panel	pty	proprietary
cpd	cupboard	r	rope
csd	cavity sliding door	ra	return air vent
ct	concrete tile roof	rb	rubbish bin
d	dryer	rd	roller door
dc	drying court	ref	refrigerator
dn	down	rh	rangehood
dp	down pipe	rl	relative level
dw	dishwasher	rm	rendered masonry
dwr	drawer	rsr	riser
ej	expansion joint	rwo + s	rain water outlet
ens	ensuite	rwt	rain water tank
ent	entry	s	south
ep	Energex pillar	sa	smoke detector alarm
eq	equal	sc	self closing
fb	face brick	sd	soap dish
fb	face block	se	sewer
fc	fibre cement	sf	stone finish
fc/p	fibre cement painted	sgd	sliding glass door
fcu	fan coil unit	shr	shower
fig	fixed glazing	shs	square hollow section
fir	floor	sl	self locking
fm	face masonry	sm	shower mixer
fri	fire resistance level	smd	smoke detector
fsl	floor surface level	sp	survey plan
fw	floor waste	sr	shower rose
gar	garage	st	solar tube skylight/vent
gl	glass louvre window	stc	sound transmission class
gnd	ground	sv	stone veneer
gnf	good neighbour style tmbr fence	sw	sliding window or storm water
gp	gully pit yard drain	t	laundry tub
gpd	glass panel door	tc	texture coating
hc	hose cock	tmbr	timber
hmp	square arch hamper	tp	treated pine
hp	hotplates	tr	towel rail / ring
ht	height	trh	toilet roll holder
hw	hard wood	tv	timber veneer
hws	hot water service	typ	typical
hwu	hot water unit	ubo	under bench oven
kd	kiln dried	uno	unless noted otherwise
ks	kitchen sink	upvc	unplasticised poly vinyl chloride
lb	letterbox	wb	weatherboard
ld	leaf diverter	wc	water closet/toilet
ldg	land	wir	walk in robe
ldy	laundry	wm	washing machine
lin	linen	wo	wall oven

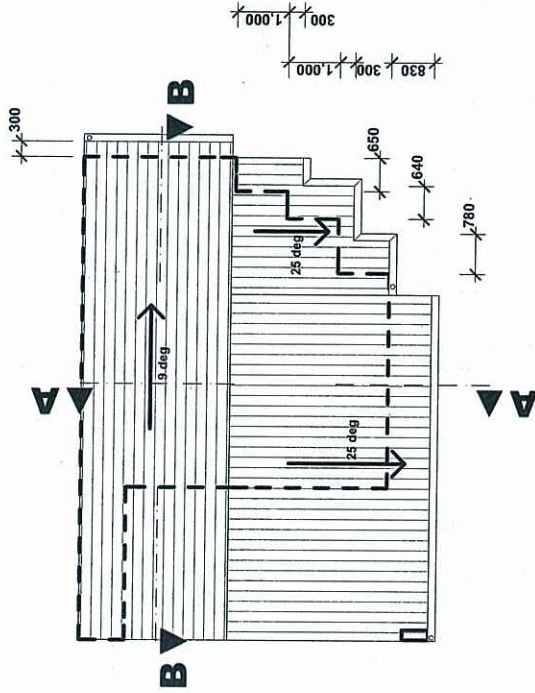

AMMENDMENTS	
A	16.09.11 Issued for Builder's Pricing
B	16.09.11 Issued for Builder's Pricing

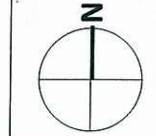

Hemegrown Design Collection	
Client	Urban Land Development Authority
Project Name	Lot8 - Seeding Garden Villaterra (F)
Project No.	ULD009
Drawing Title	Roof Plan & Legend
Scale	1:100 @ A3
Status	DD
Date	16.09.11
Drawn by	ad

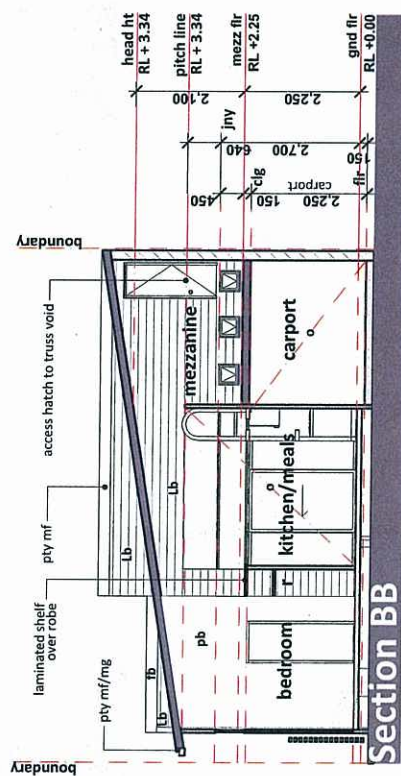

AMENDMENTS	
A	16.09.11 Issued for Builder's Pricing ad AD
B	16.09.11 Issued for Builder's Pricing ad AD

<i>Homegrown Design Collection</i>		Status: DD	Date: 16.09.11
		Scale: 1:100 @ A3	Drawn by: ad
Client Urban Land Development Authority		Drawing title:	
		Sections	
Project Name Lot8 - Seedling Garden Villaterra (F)		Project No: ULD009	Drawing No.: DD 04.01