


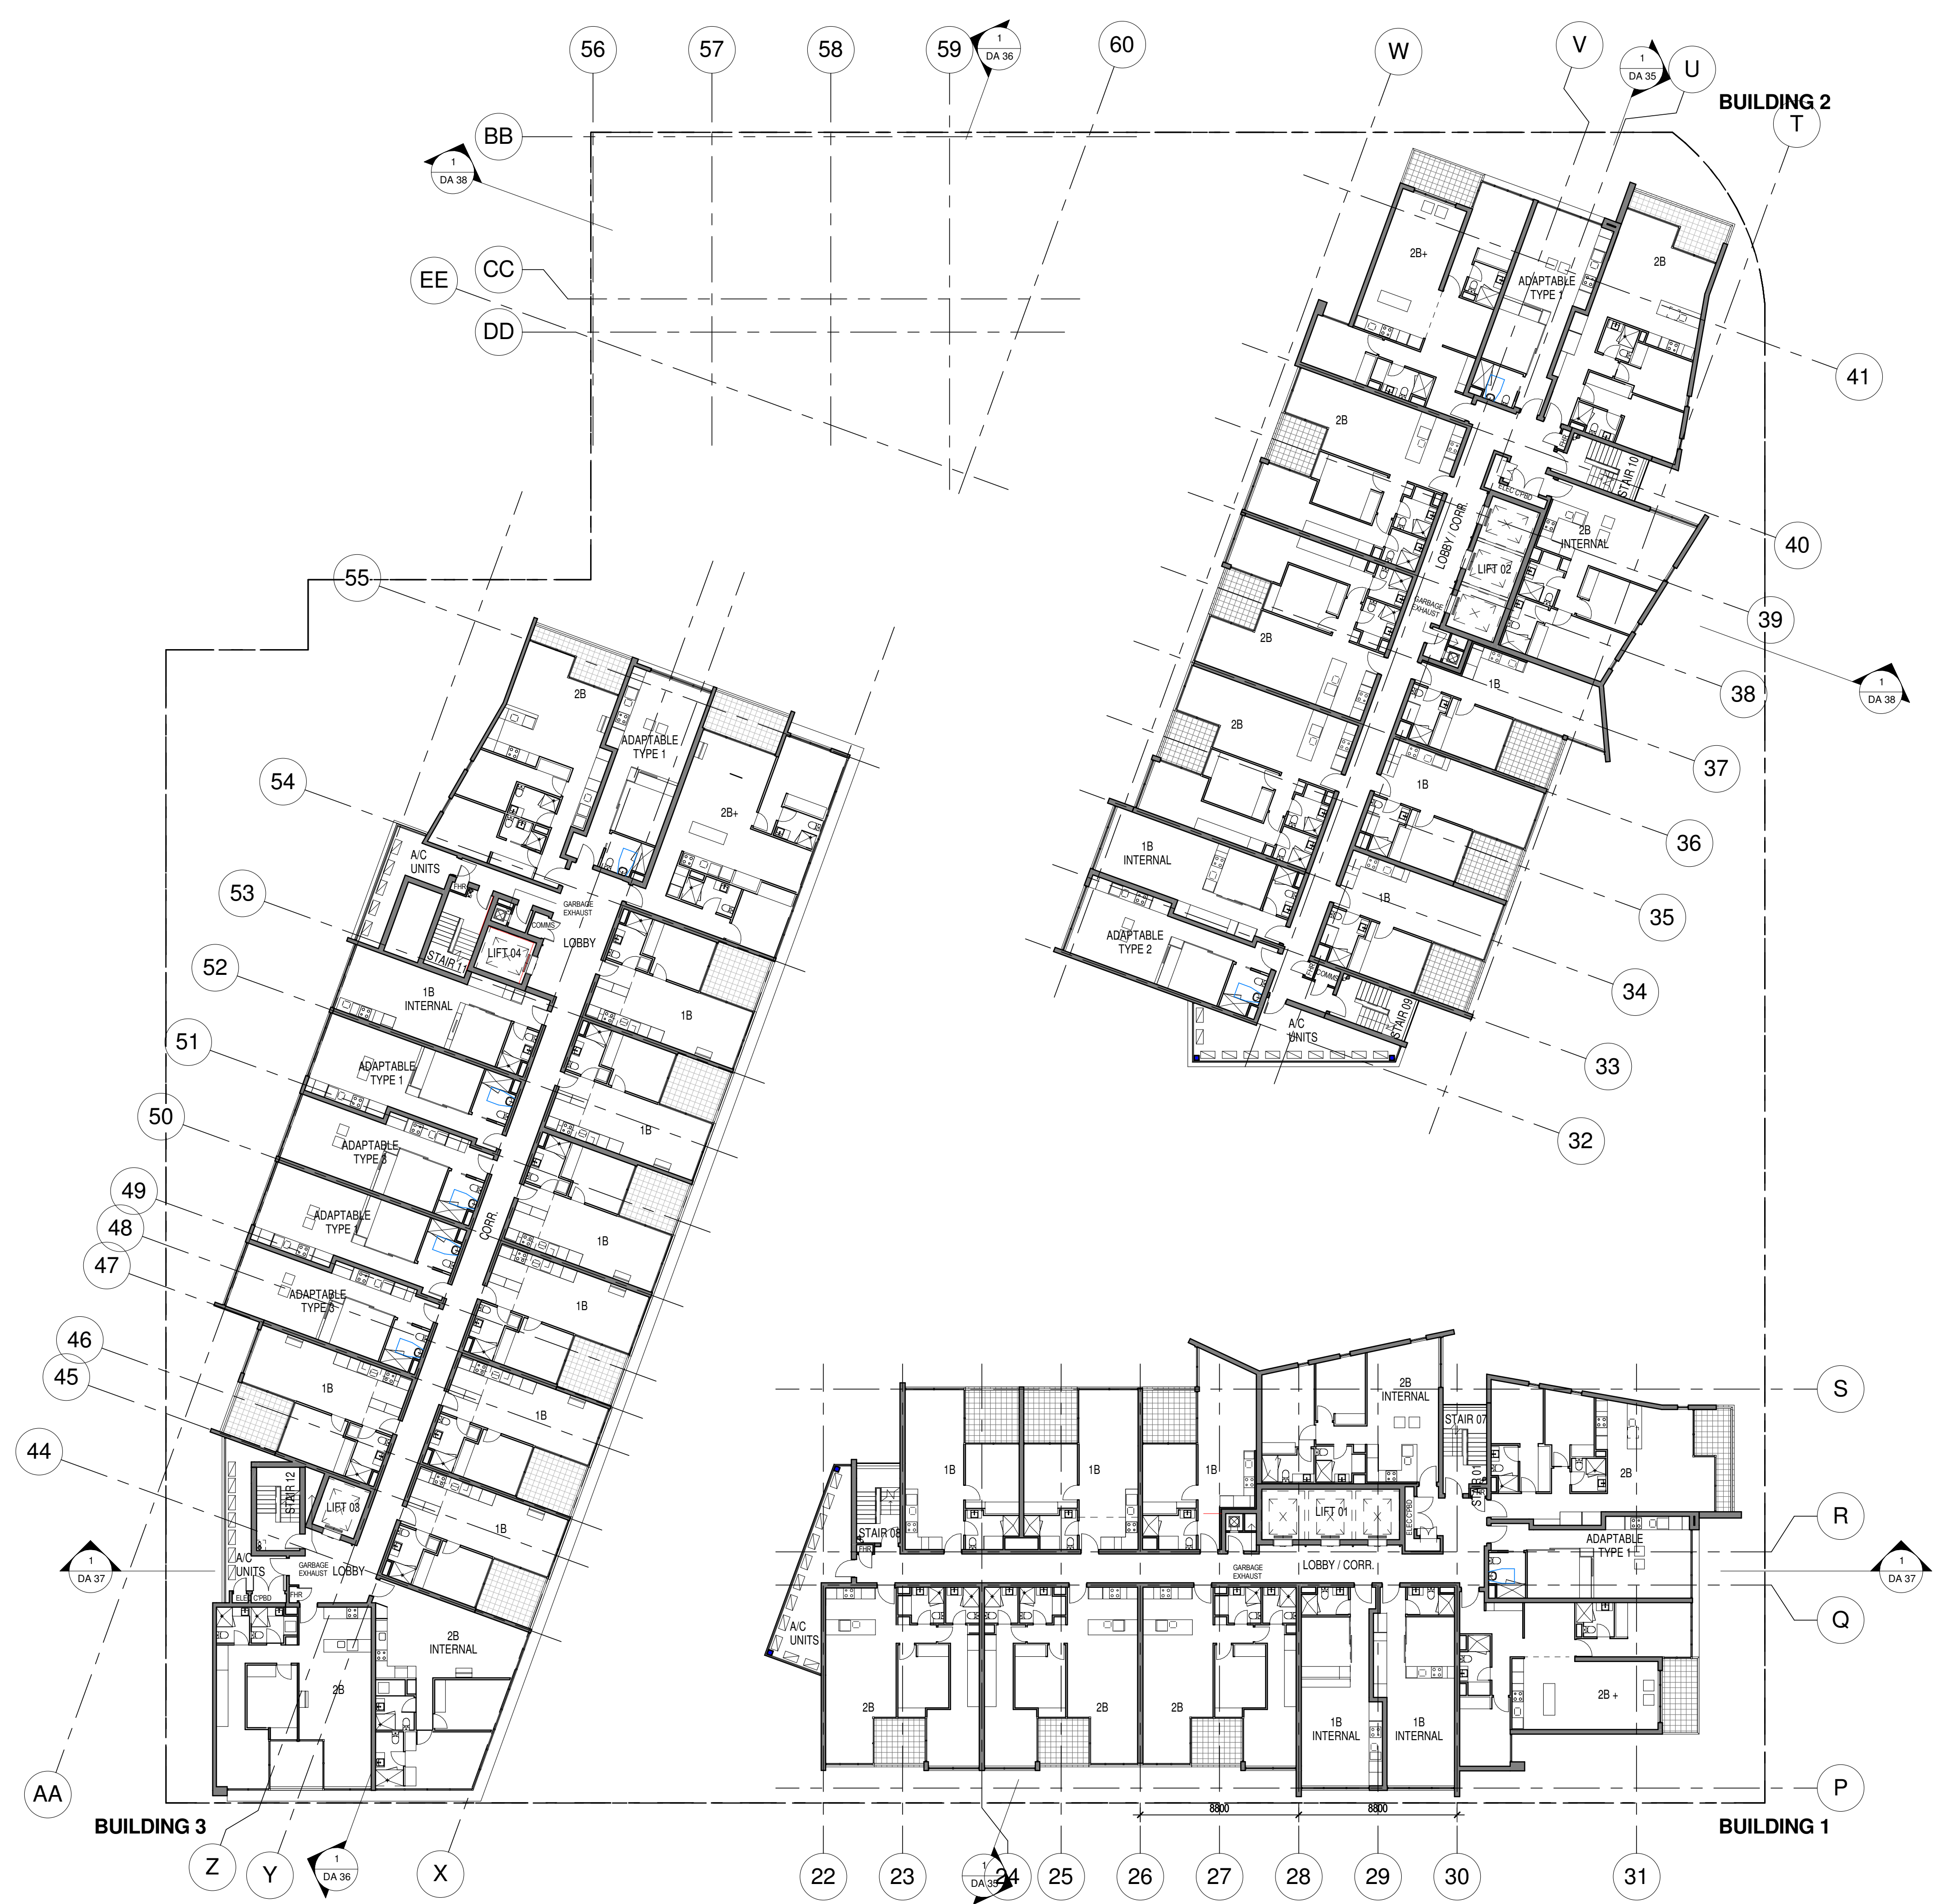

NOTES: DA

1. DESIGN RESOLUTION

1.1 The drawings represent general architectural intent for the purpose of this development application only.

1.2 The internal layout is shown indicatively and is subject to further design development.

1.3 The dimensions shown are general only and are subject to further design resolution.

1.4 Location of car park entry point is general only and will be confirmed and dimensioned at later stage.

1.5 The size and position of louvre sun screens is indicative and shown in open and closed positions.

1.6 Ceiling RL (where shown) indicates general ceiling design level only, which does account for services bulkheads or similar partial ceiling protrusions.

1.7 Landscape component is shown indicatively only and subject to further design development at later stage.

1.8 Location of plant, equipment and services on drawings is general and indicative only, and does not include minor elements, such as vent pipes, flues, aerials, etc.

2. GRAPHIC PRESENTATION

2.1 Colours presented on drawings are generic only and indicative of the architectural design intent. Some colour distortion may also occur in the printing process.

3. EXISTING STRUCTURES AND SERVICES

3.1 Extent and location of existing structures and services is according to the available survey information and will need to be verified on site at later stage.

3.2 All unchanged site levels are as per the existing survey information

Legend: DA

G	glazing
GB	glass balustrade
PR	denotes painted render or equivalent, generally to concrete columns, balcony upstands, hobs, slab edges, external brickwork and blockwork
SP	colourback glass spandrell panel
L	aluminium louvres
GL	glass louvres
RS	roller shutter

date	rev	amendment
22.10.10	B	FOR DEVELOPMENT REVIEW
29.10.10	C	FINAL CONSULTANTS ISSUE

project:
19 Hercules Street, Hamilton, Brisbane

Copyright of the design and other information shown herein is owned by the client. Reproduction or use of the design by any party for any purpose is expressly forbidden without the written permission of the client.

architect:
Mirvac Design
architects
planners
interior designers

Level 26, 60 Margaret St.
Sydney, NSW, 2000
tel. 02 9080 8000
fax. 02 9080 8181
Mirvac Design Pty Ltd.
ABN 79 003 359 153

title:
LEVEL 07 - 08 PLAN

drawn: Author
approved: Approved

job no: 8700

lot no:

date: Issue Date


drawing no: DA 11

scale: @ A1:As indicated

rev: C

Scale 1:200

0 4 8 12

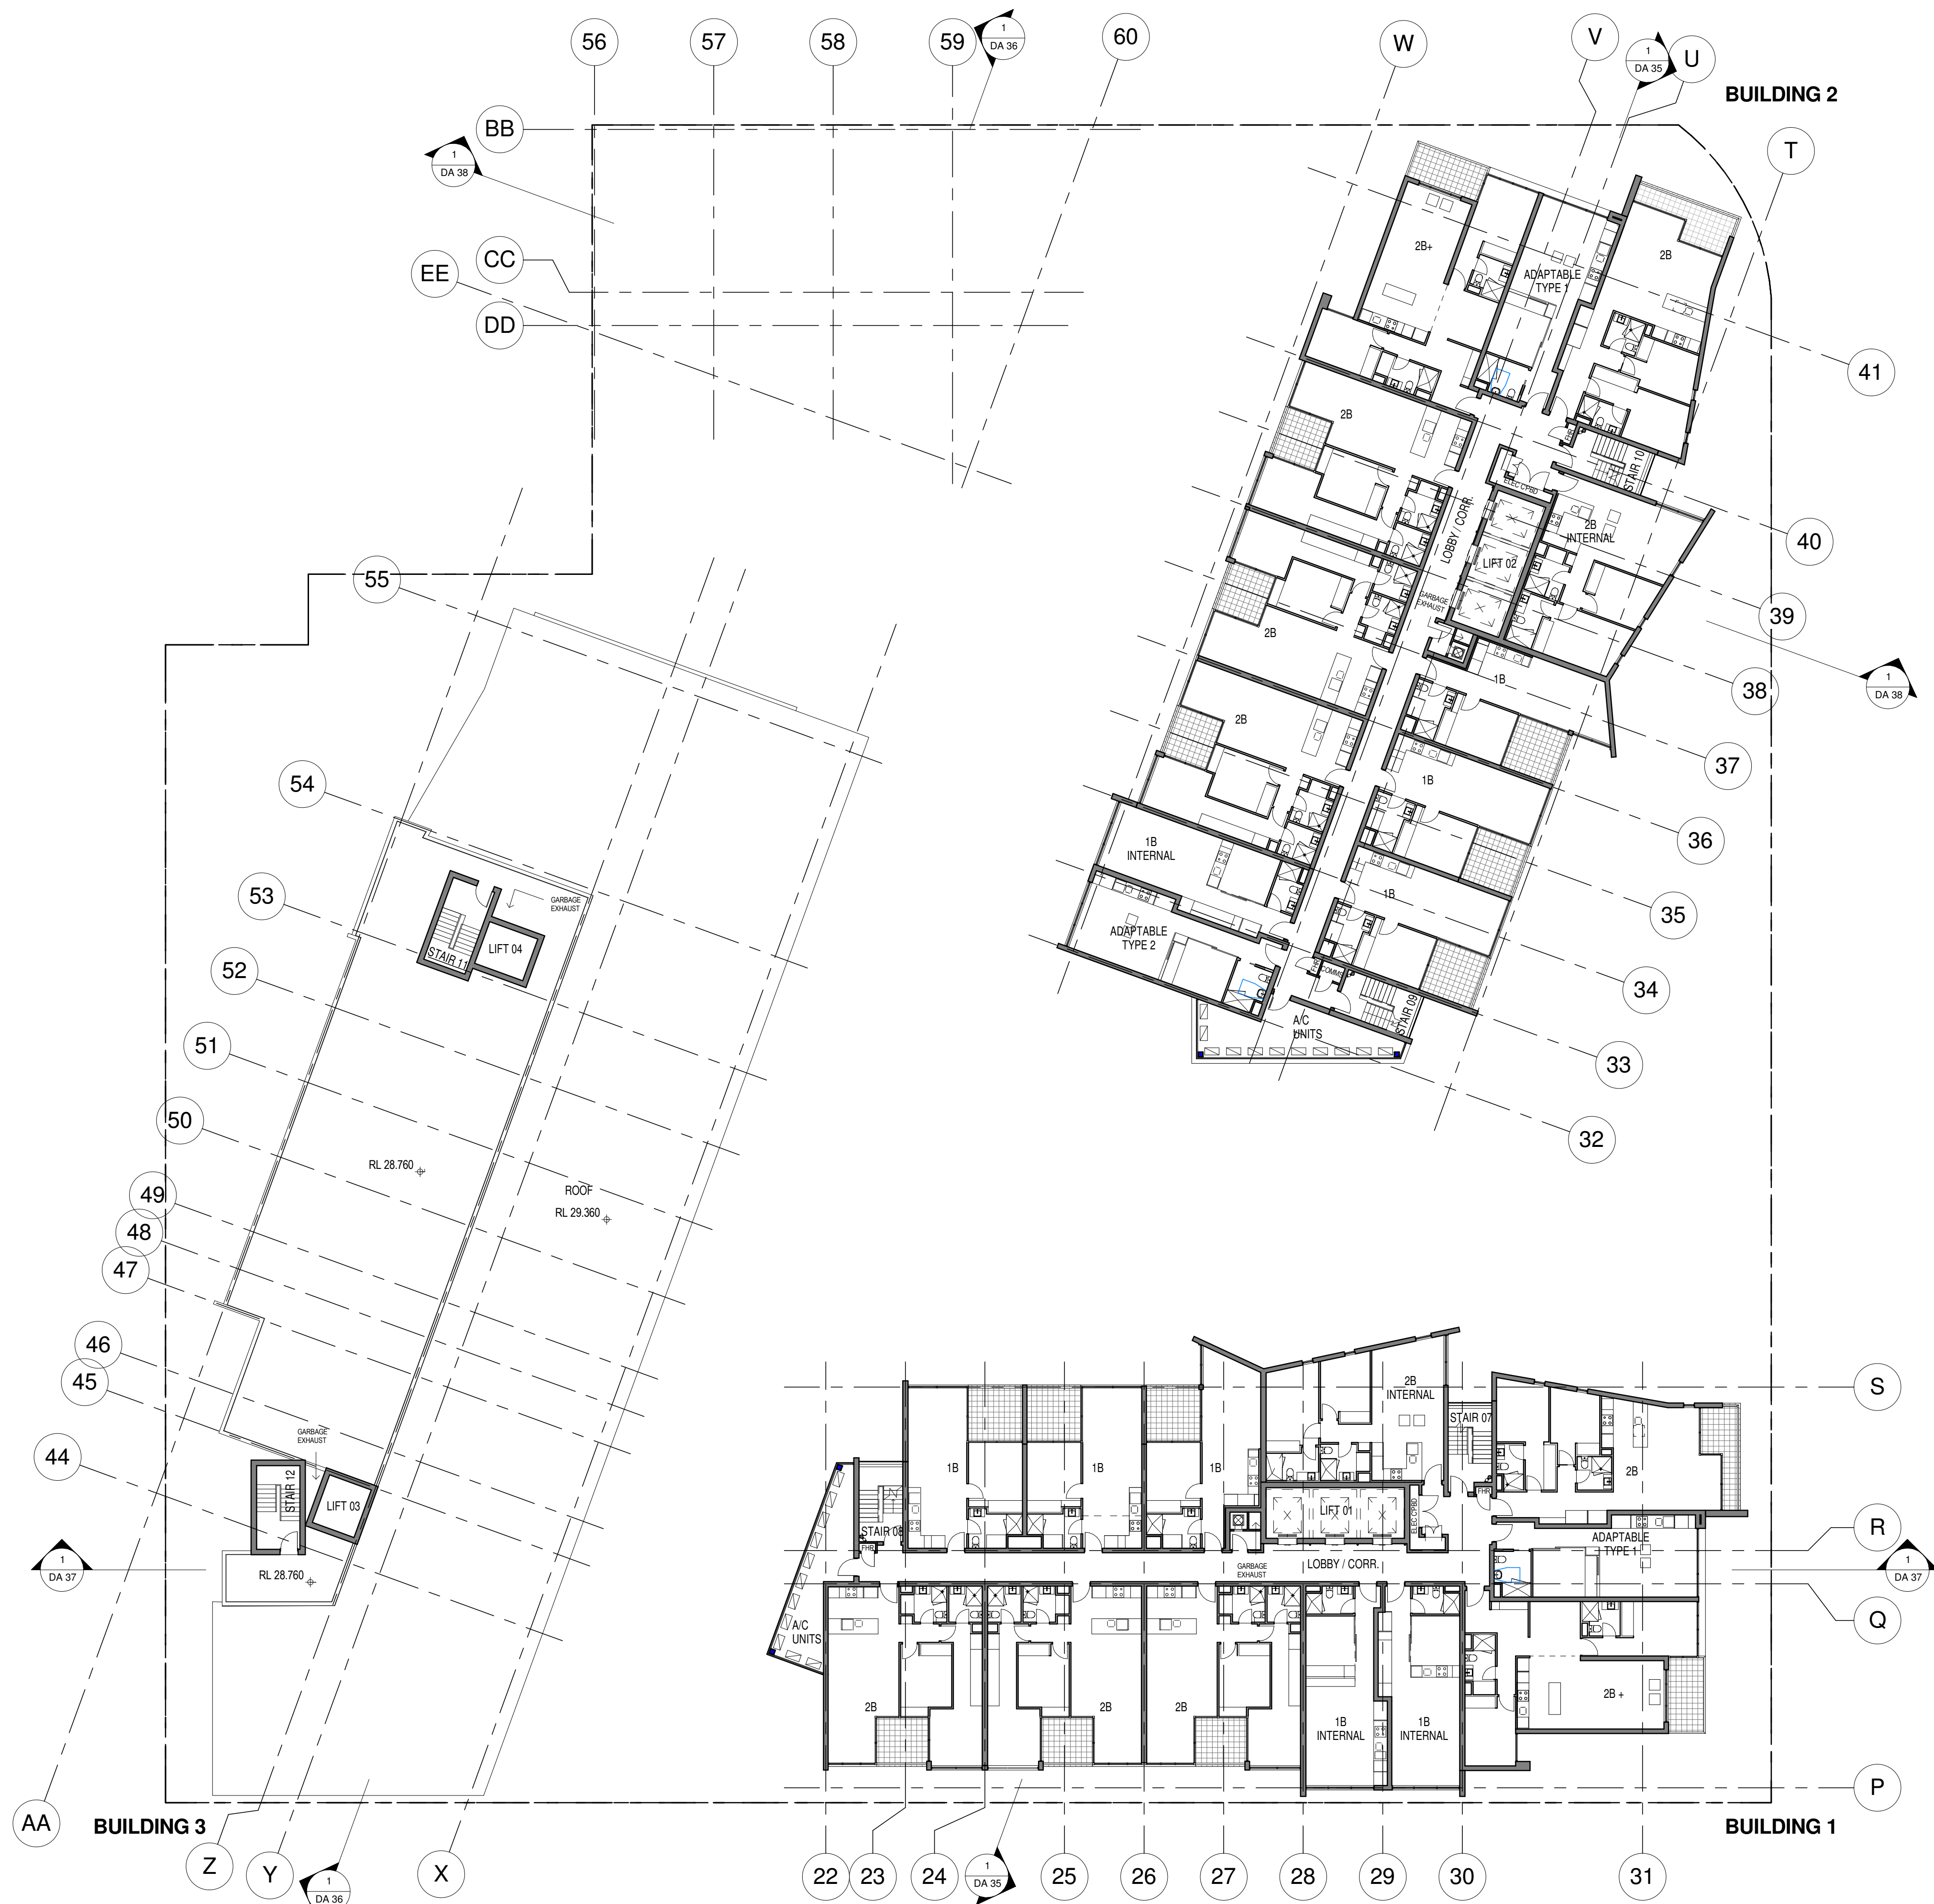

NOTES: DA

1. DESIGN RESOLUTION

1.1 The drawings represent general architectural intent for the purpose of this development application only.

1.2 The internal layout is shown indicatively and is subject to further design development.

1.3 The dimensions shown are general only and are subject to further design resolution.

1.4 Location of car park entry point is general only and will be confirmed and dimensioned at later stage.

1.5 The size and position of louvre sun screens is indicative and shown in open and closed positions.

1.6 Ceiling RL (where shown) indicates general ceiling design level only, which does account for services bulkheads or similar partial ceiling protrusions.

1.7 Landscape component is shown indicatively only and subject to further design development at later stage.

1.8 Location of plant, equipment and services on drawings is general and indicative only, and does not include minor elements, such as vent pipes, flues, aerials, etc.

2. GRAPHIC PRESENTATION

2.1 Colours presented on drawings are generic only and indicative of the architectural design intent. Some colour distortion may also occur in the printing process.

3. EXISTING STRUCTURES AND SERVICES

3.1 Extent and location of existing structures and services is according to the available survey information and will need to be verified on site at later stage.

3.2 All unchanged site levels are as per the existing survey information

Legend: DA

G	glazing
GB	glass balustrade
PR	denotes painted render or equivalent, generally to concrete columns, balcony upstands, hobs, slab edges, external brickwork and blockwork
SP	colourback glass spandrel panel
L	aluminium louvres
GL	glass louvres
RS	roller shutter

date	rev	amendment
18.10.10	B	UPDATED ISSUE
22.10.10	C	FOR DEVELOPMENT REVIEW
29.10.10	D	FINAL CONSULTANTS ISSUE

project:
19 Hercules Street, Hamilton, Brisbane

architect:
Mirvac Design
architects
planners
interior designers

Level 28, 60 Margaret St.
Sydney, NSW, 2000
tel. 02 9080 8000
fax. 02 9080 8181
Mircvac Design Pty Ltd.
ABN 79 003 359 153

title:
LEVEL 09 PLAN

drawn: Author
approved: Approved

job no: 8700

lot no:


Scale 1:200

date: Issue Date

scale @ A1: As indicated

drawing no: DA 12

rev: D

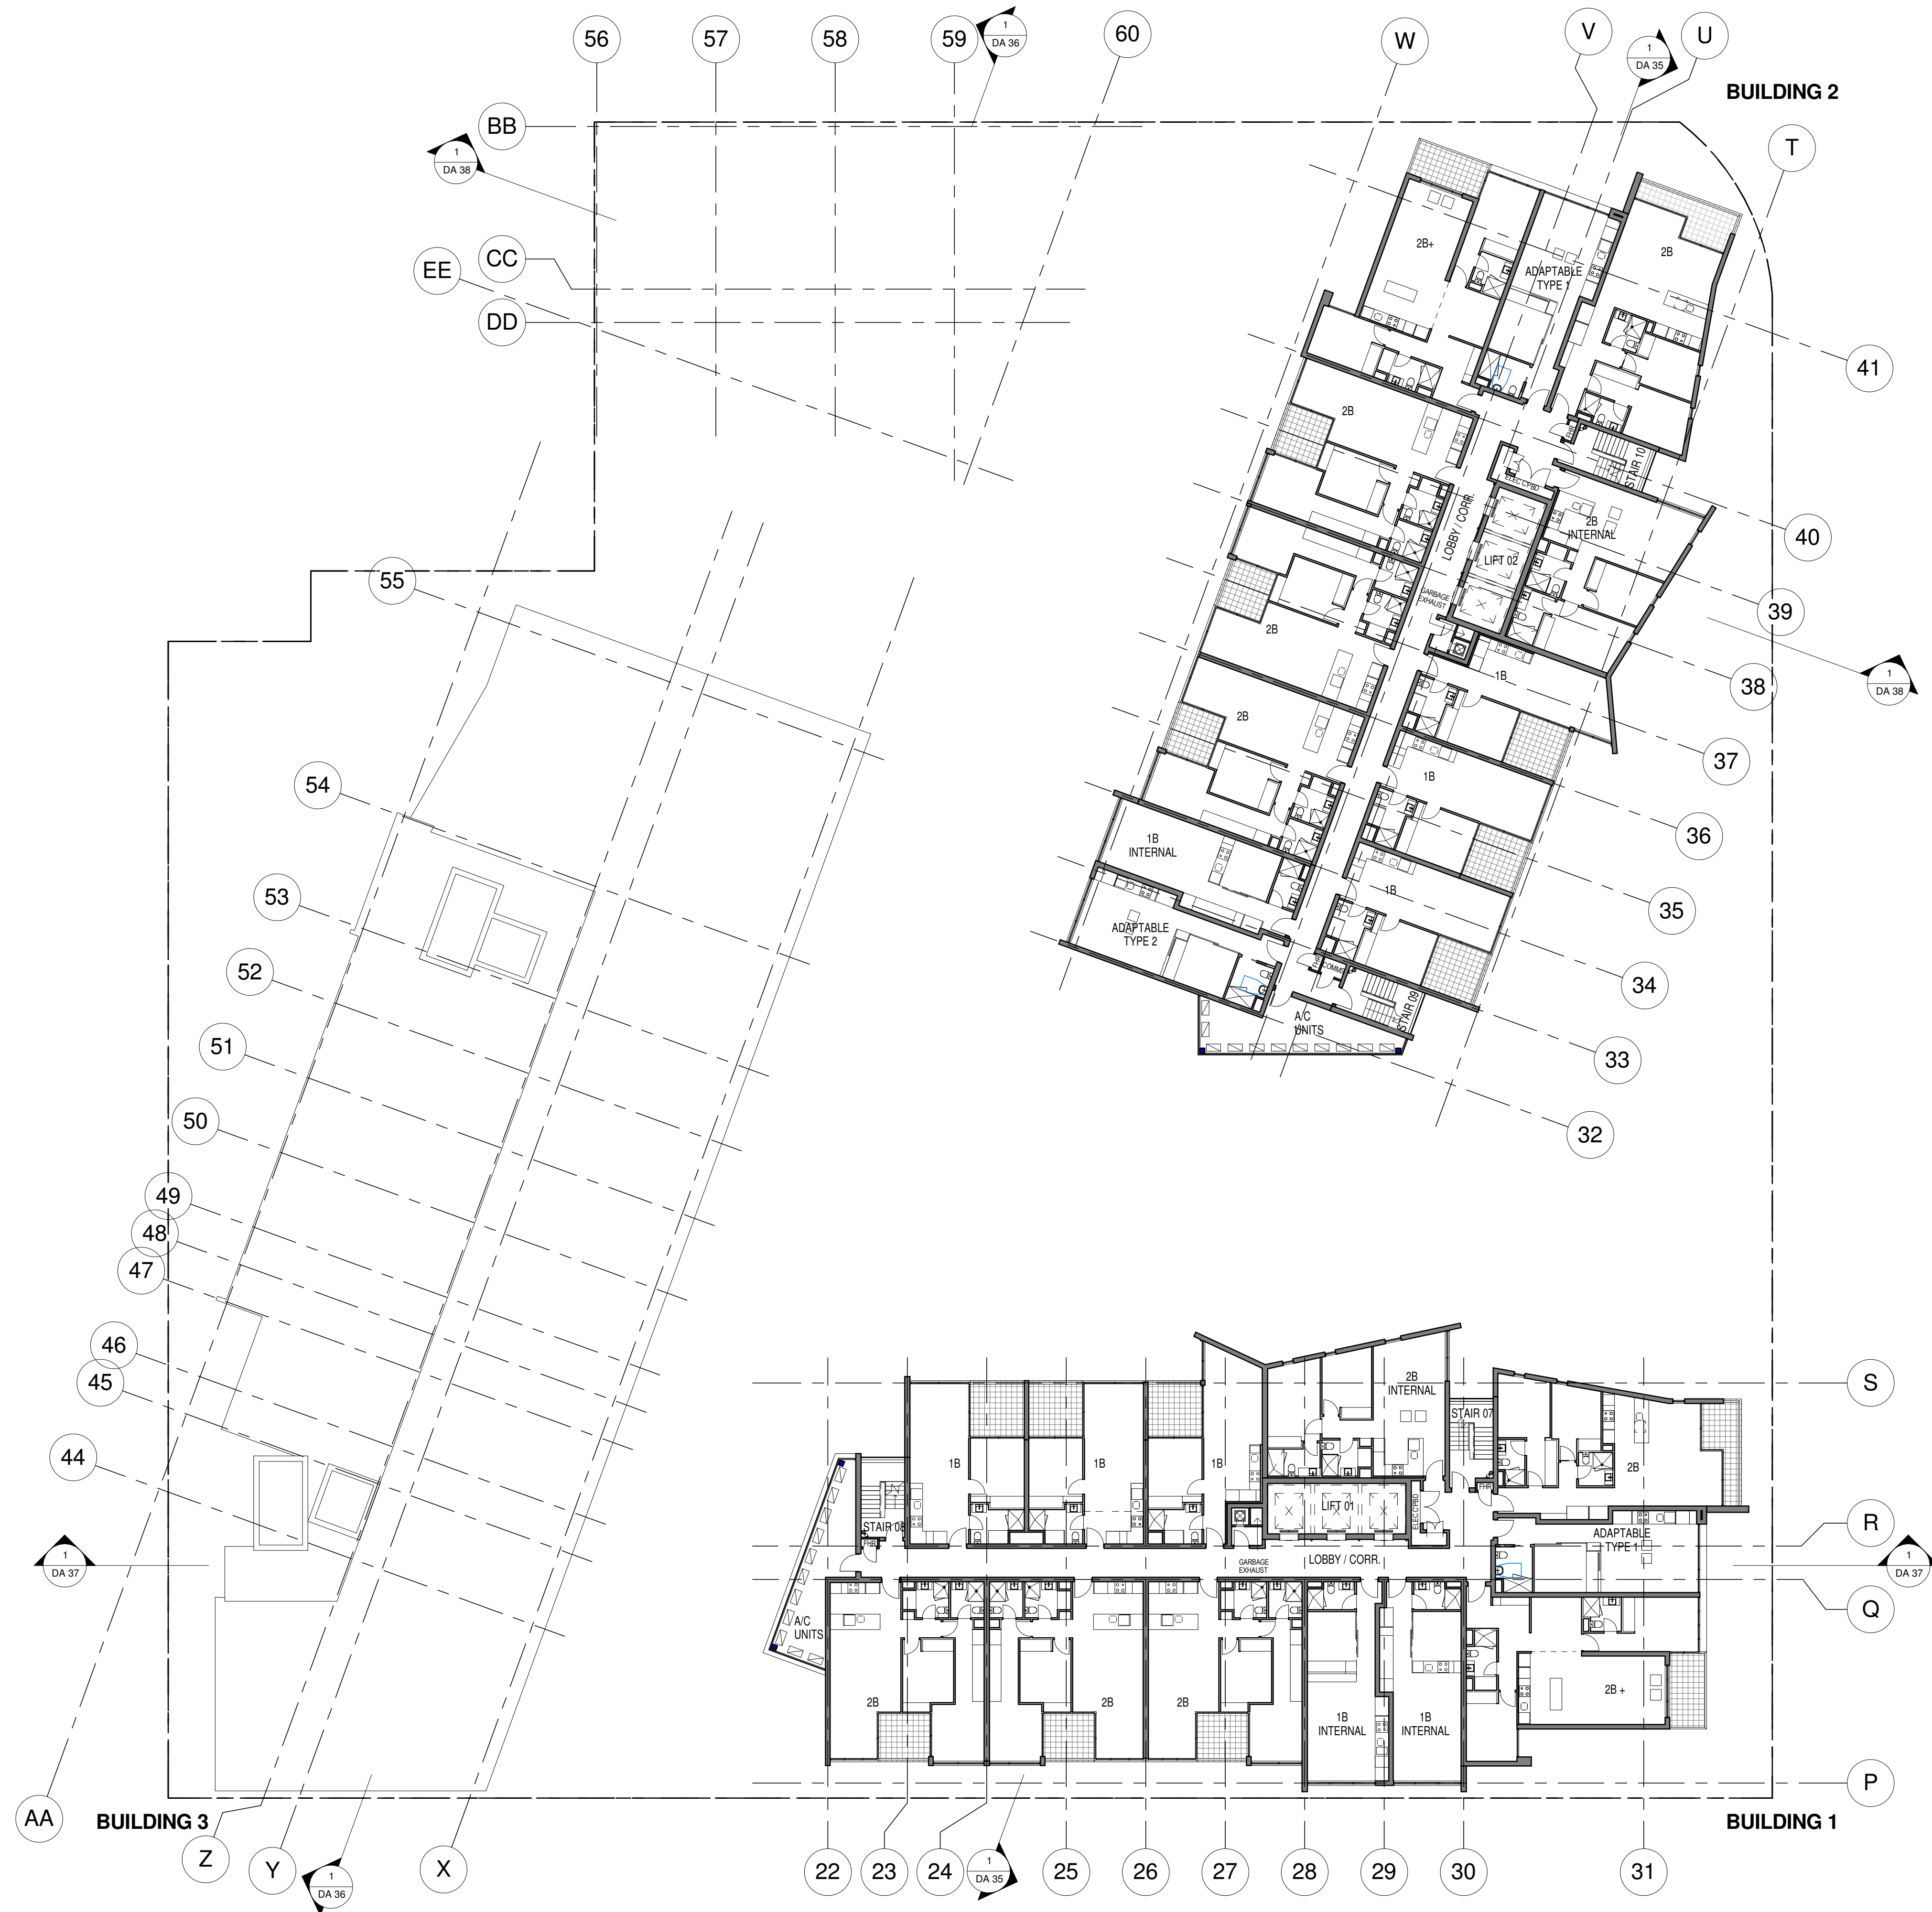

NOTES: DA

1. DESIGN RESOLUTION

1.1 The drawings represent general architectural intent for the purpose of this development application only.

1.2 The internal layout is shown indicatively and is subject to further design development.

1.3 The dimensions shown are general only and are subject to further design resolution.

1.4 Location of car park entry point is general only and will be confirmed and dimensioned at later stage.

1.5 The size and position of louvre sun screens is indicative and shown in open and closed positions.

1.6 Ceiling RL, (where shown) indicates general ceiling design level only, which does account for services bulkheads or similar partial ceiling protrusions.

1.7 Landscape component is shown indicatively only and subject to further design development at later stage.

1.8 Location of plant, equipment and services on drawings is general and indicative only, and does not include minor elements, such as vent pipes, flues, aerials, etc.

2. GRAPHIC PRESENTATION

2.1 Colours presented on drawings are generic only and indicative of the architectural design intent. Some colour distortion may also occur in the printing process.

3. EXISTING STRUCTURES AND SERVICES

3.1 Extent and location of existing structures and services is according to the available survey information and will need to be verified on site at later stage.

3.2 All unchanged site levels are as per the existing survey information.

Legend: DA

G glazing
GB glass balustrade
PR denotes painted render or equivalent, generally to concrete columns, balcony upstands, hobs, slab edges, external brickwork and blockwork
SP colourback glass spandrell panel
L aluminium louvres
GL glass louvres
RS roller shutter

date	rev	amendment
18.10.10	B	UPDATED ISSUE
22.10.10	C	FOR DEVELOPMENT REVIEW
29.10.10	D	FINAL CONSULTANTS ISSUE

project:

19 Hercules Street, Hamilton, Brisbane

Copyright of the design and other information shown herein is owned by the client. Reproduction or use of the design by any party for any purpose is expressly prohibited without the written permission of the client.

architect:

Mirvac Design
architects
planners
interior designers

Level 26, 60 Margaret St.
Sydney, NSW, 2000
tel. 02 9080 8000
fax. 02 9080 8181
Mirvac Design Pty Ltd
ABN 79 003 359 153



title:

LEVEL 10 PLAN

drawn: Author

approved: Approved

job no: 8700

lot no:


Scale 1:200

date: Issue Date

scale: @ A1:As indicated

drawing no: DA 13

rev: D

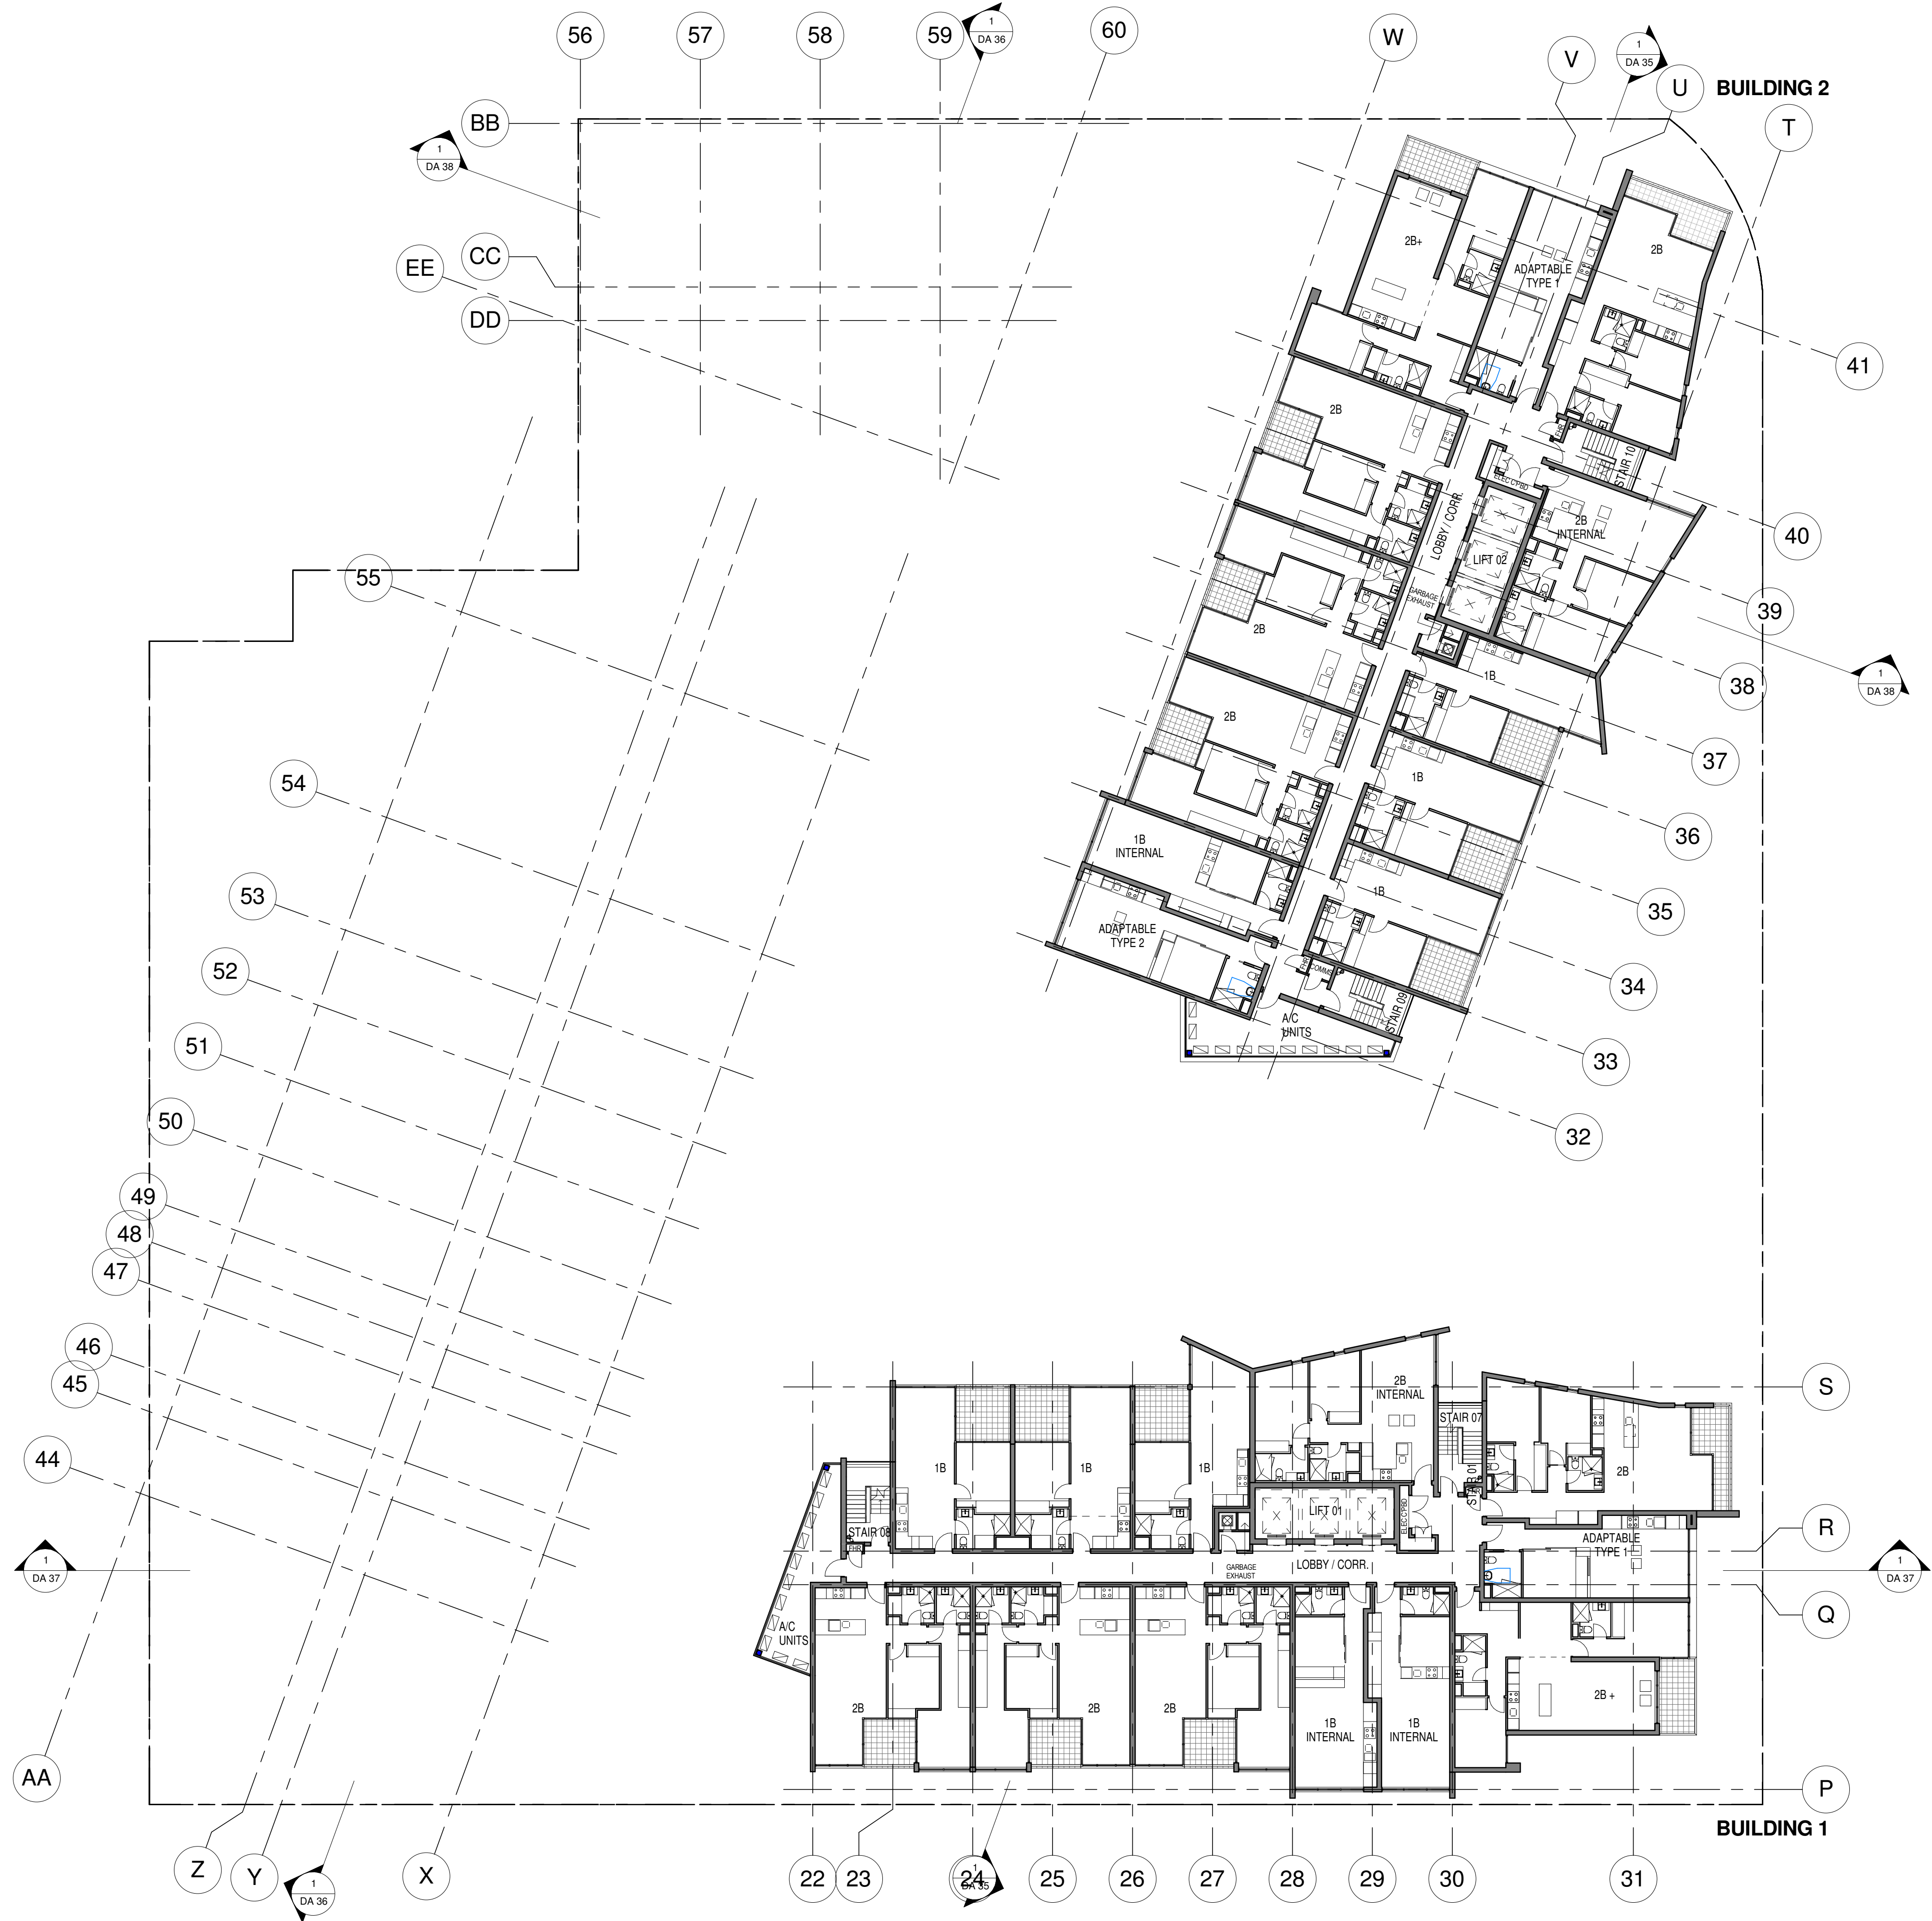

NOTES: DA

1. DESIGN RESOLUTION

1.1 The drawings represent general architectural intent for the purpose of this development application only.

1.2 The internal layout is shown indicatively and is subject to further design development.

1.3 The dimensions shown are general only and are subject to further design resolution.

1.4 Location of car park entry point is general only and will be confirmed and dimensioned at later stage.

1.5 The size and position of louvre sun screens is indicative and shown in open and closed positions.

1.6 Ceiling RL (where shown) indicates general ceiling design level only, which does account for services bulkheads or similar partial ceiling protrusions.

1.7 Landscape component is shown indicatively only and subject to further design development at later stage.

1.8 Location of plant, equipment and services on drawings is general and indicative only, and does not include minor elements, such as vent pipes, flues, aerials, etc.

2. GRAPHIC PRESENTATION

2.1 Colours presented on drawings are generic only and indicative of the architectural design intent. Some colour distortion may also occur in the printing process.

3. EXISTING STRUCTURES AND SERVICES

3.1 Extent and location of existing structures and services is according to the available survey information and will need to be verified on site at later stage.

3.2 All unchanged site levels are as per the existing survey information.

Legend: DA

G glazing
GB glass balustrade
PR denotes painted render or equivalent, generally to concrete columns, balcony upstands, hobs, slab edges, external brickwork and blockwork
L colourback glass spandrell panel
SP aluminium louvres
GL glass louvres
RS roller shutter

date	rev	amendment
18.10.10	B	UPDATED ISSUE
22.10.10	C	FOR DEVELOPMENT REVIEW
29.10.10	D	FINAL CONSULTANTS ISSUE

project:

19 Hercules Street, Hamilton, Brisbane

Copyright of the design and other information shown herein is owned by the client. Reproduction or use of the design by any party for any purpose is prohibited without the written permission of the client.

architect:

Mirvac Design
architects
planners
interior designers

Level 26, 60 Margaret St.
Sydney, NSW, 2000
tel. 02 9080 8000
fax. 02 9080 8181
Mirvac Design Pty Ltd.
ABN 79 003 359 153



title:

TYPICAL PLAN LEVEL 11 - 16

drawn: Author

approved: Approver

job no 8700

lot no:

Scale 1:200


0 4 8 12

date: Issue Date

scale @ A1:As indicated

drawing no: DA 14

rev: D

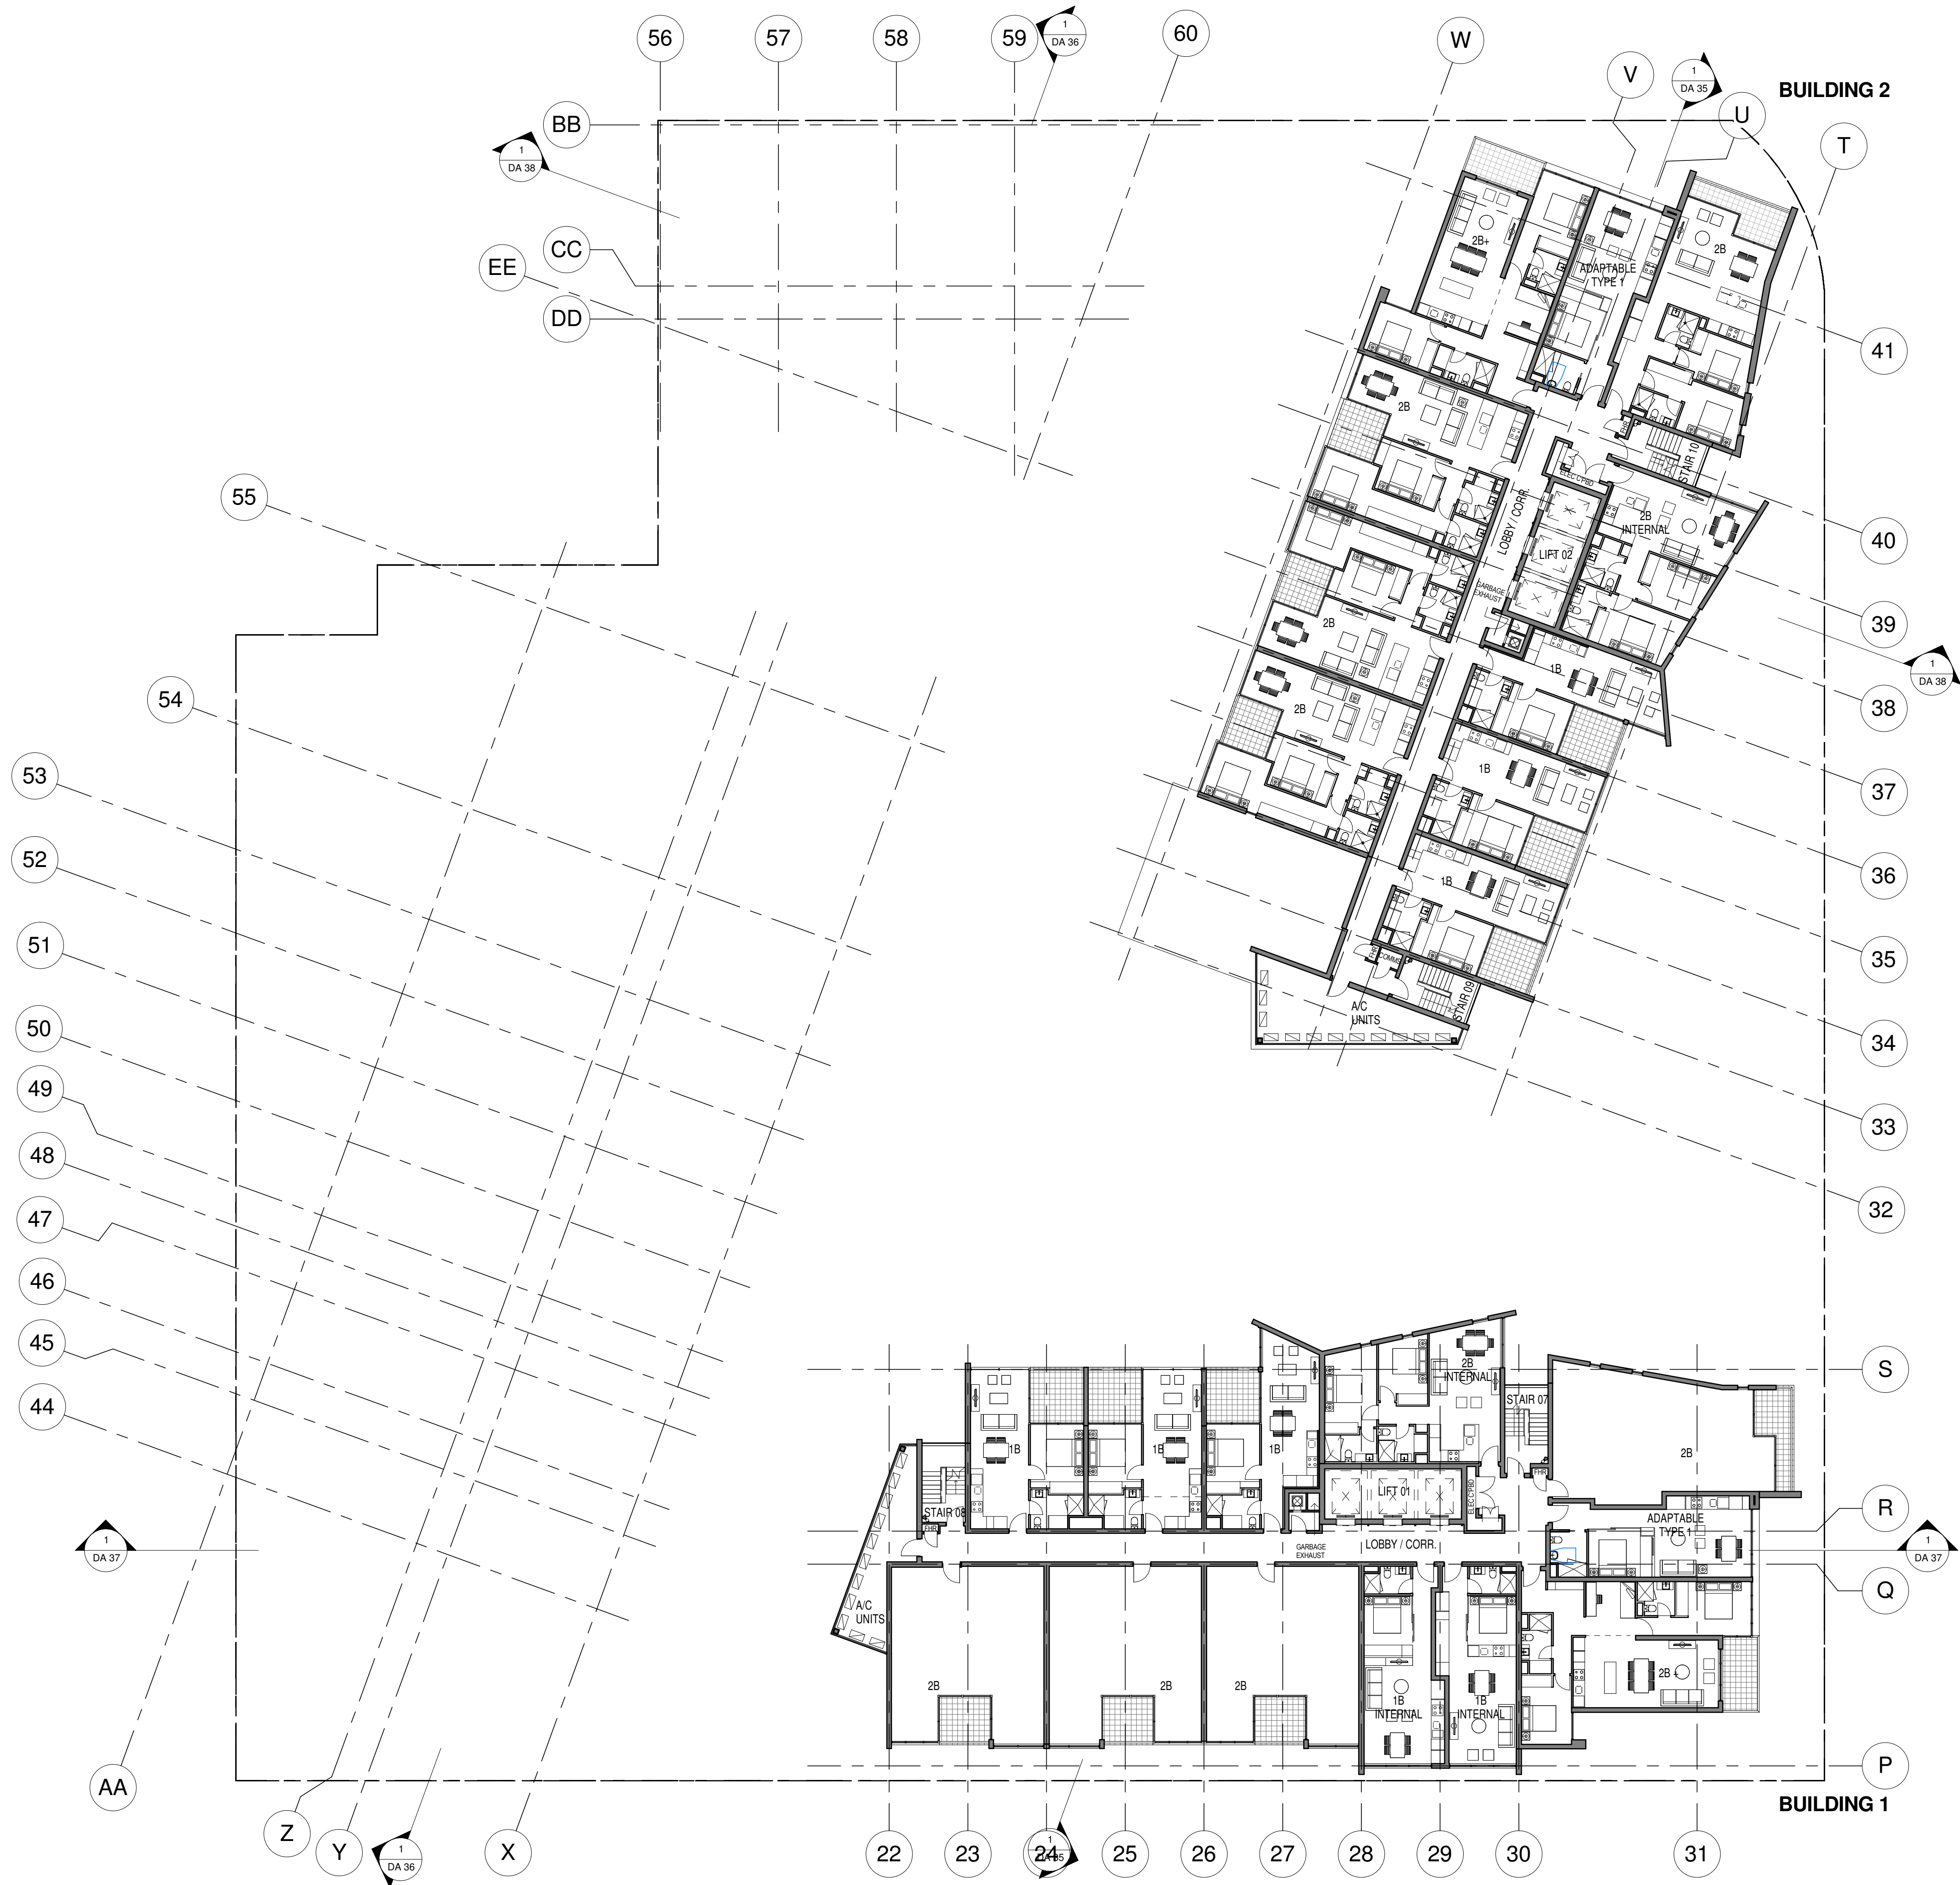

NOTES: DA

1. DESIGN RESOLUTION

1.1 The drawings represent general architectural intent for the purpose of this development application only.

1.2 The internal layout is shown indicatively and is subject to further design development.

1.3 The dimensions shown are general only and are subject to further design resolution.

1.4 Location of car park entry point is general only and will be confirmed and dimensioned at later stage.

1.5 The size and position of louvre sun screens is indicative and shown in open and closed positions.

1.6 Ceiling RL (where shown) indicates general ceiling design level only, which does account for services bulkheads or similar partial ceiling protrusions.

1.7 Landscape component is shown indicatively only and subject to further design development at later stage.

1.8 Location of plant, equipment and services on drawings is general and indicative only, and does not include minor elements, such as vent pipes, flues, aerials, etc.

2. GRAPHIC PRESENTATION

2.1 Colours presented on drawings are generic only and indicative of the architectural design intent. Some colour distortion may also occur in the printing process.

3. EXISTING STRUCTURES AND SERVICES

3.1 Extent and location of existing structures and services is according to the available survey information and will need to be verified on site at later stage.

3.2 All unchanged site levels are as per the existing survey information

Legend: DA

G glazing
GB glass balustrade
PR denotes painted render or equivalent, generally to concrete columns, balcony upstands, hobs, slab edges, external brickwork and blockwork
SP colourback glass spandrel panel
L aluminium louvres
GL glass louvres
RS roller shutter

date	rev	amendment
18.10.10	B	UPDATED ISSUE
22.10.10	C	FOR DEVELOPMENT REVIEW
26.10.10	D	PRELIM ULDA PACKAGE
29.10.10	E	FINAL CONSULTANTS ISSUE

project:

19 Hercules Street, Hamilton, Brisbane

architect:
Mirvac Design
architects
planners
interior designers


Level 28, 60 Margaret St.
Sydney, NSW, 2000
tel. 02 9080 8000
fax. 02 9080 8181
Mirvac Design Pty Ltd
ABN 79 003 359 153



title:

LEVEL 17-18 PLAN

drawn: Author
approved: Approved
job no: 8700
lot no:
date: Issue Date
drawing no: DA 15
scale: @ A1: As indicated
rev: E

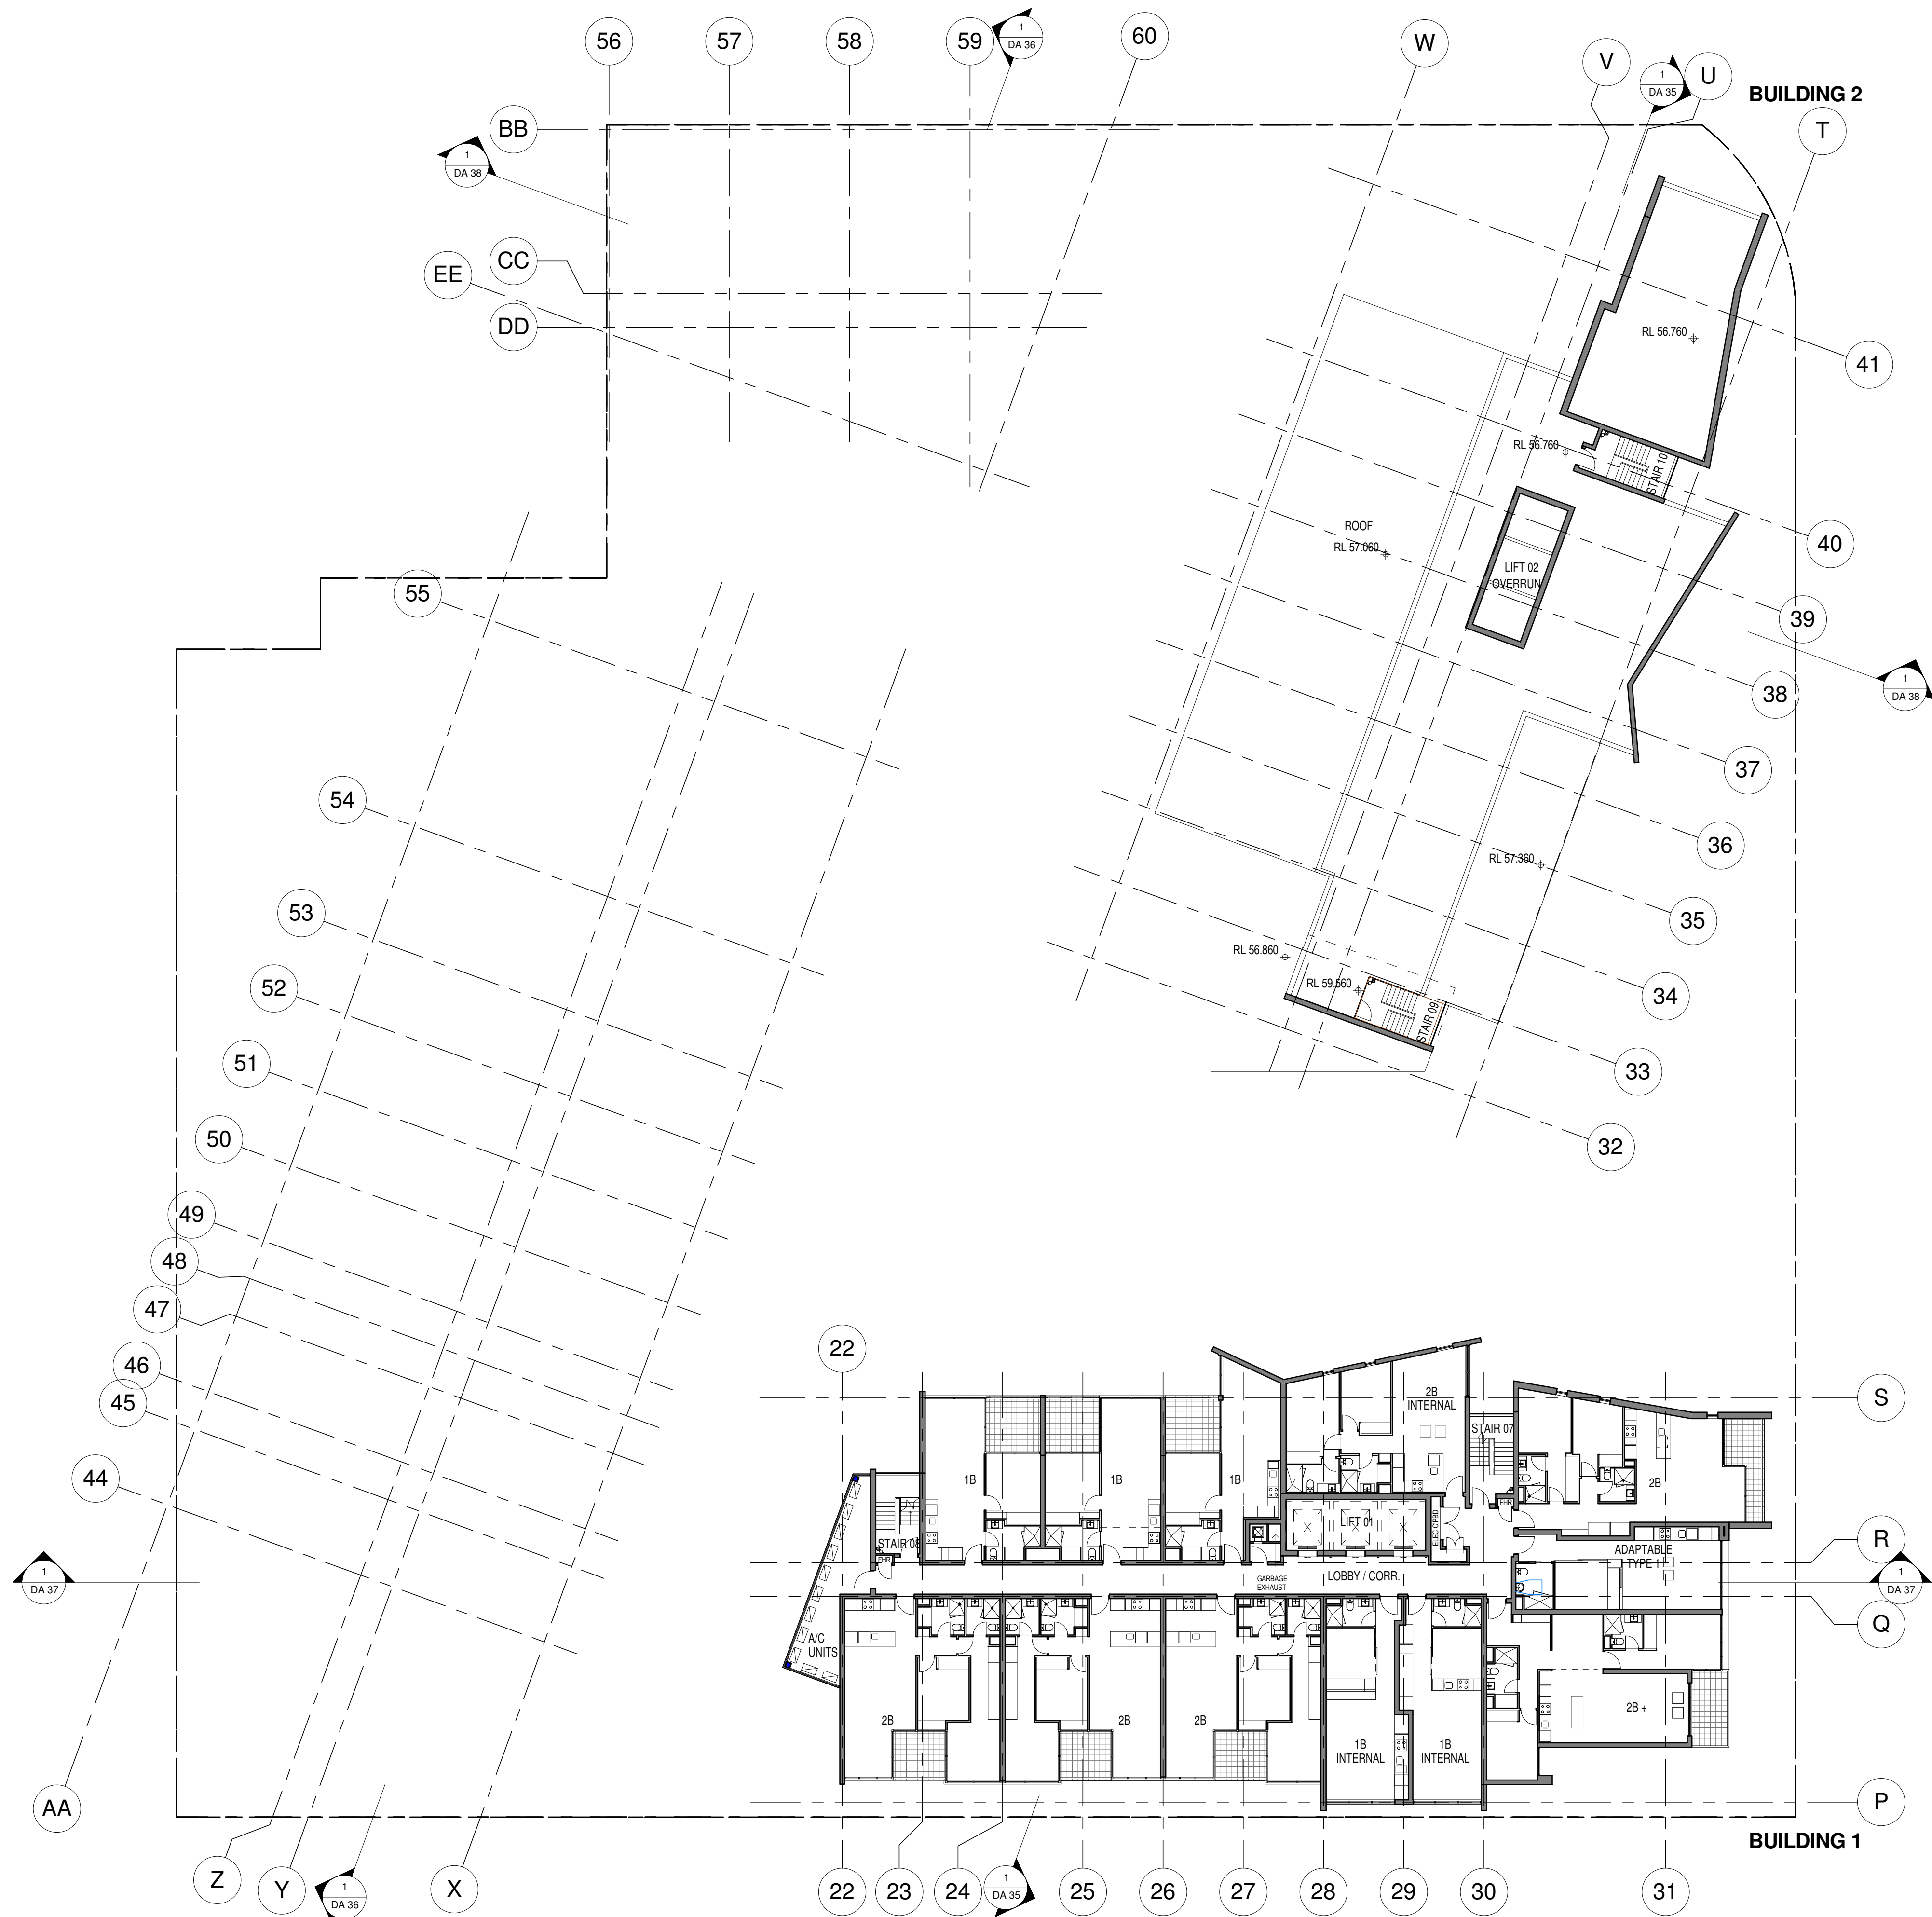

NOTES: DA

1. DESIGN RESOLUTION

1.1 The drawings represent general architectural intent for the purpose of this development application only.

1.2 The internal layout is shown indicatively and is subject to further design development.

1.3 The dimensions shown are general only and are subject to further design resolution.

1.4 Location of car park entry point is general only and will be confirmed and dimensioned at later stage.

1.5 The size and position of louvre sun screens is indicative and shown in open and closed positions.

1.6 Ceiling RL (where shown) indicates general ceiling design level only, which does account for services bulkheads or similar partial ceiling protrusions.

1.7 Landscape component is shown indicatively only and subject to further design development at later stage.

1.8 Location of plant, equipment and services on drawings is general and indicative only, and does not include minor elements, such as vent pipes, flues, aerials, etc.

2. GRAPHIC PRESENTATION

2.1 Colours presented on drawings are generic only and indicative of the architectural design intent. Some colour distortion may also occur in the printing process.

3. EXISTING STRUCTURES AND SERVICES

3.1 Extent and location of existing structures and services is according to the available survey information and will need to be verified on site at later stage.

3.2 All unchanged site levels are as per the existing survey information

Legend: DA

G glazing
GB glass balustrade
PR denotes painted render or equivalent, generally to concrete columns, balcony upstands, hobs, slab edges, external brickwork and blockwork
SP colourback glass spandrell panel
L aluminium louvres
GL glass louvres
RS roller shutter

date	rev	amendment
18.10.10	B	UPDATED ISSUE
22.10.10	C	FOR DEVELOPMENT REVIEW
29.10.10	D	FINAL CONSULTANTS ISSUE

project:

19 Hercules Street, Hamilton, Brisbane

Copyright of the design and other information shown herein is owned by the client. Reproduction or use of the design by any party for any purpose is expressly prohibited without the written permission of the client.

architect:

Mirvac Design
architects
planners
interior designers

Level 26, 60 Margaret St.
Sydney, NSW, 2000
tel. 02 9080 8000
fax. 02 9080 8181
Mirvac Design Pty Ltd.
ABN 79 003 359 153



title:

LEVEL 19 PLAN

drawn: Author

approved: Approved

job no: 8700

lot no:


Scale 1:200

date: Issue Date

scale: @ A1: As indicated

drawing no: DA 16

rev: D

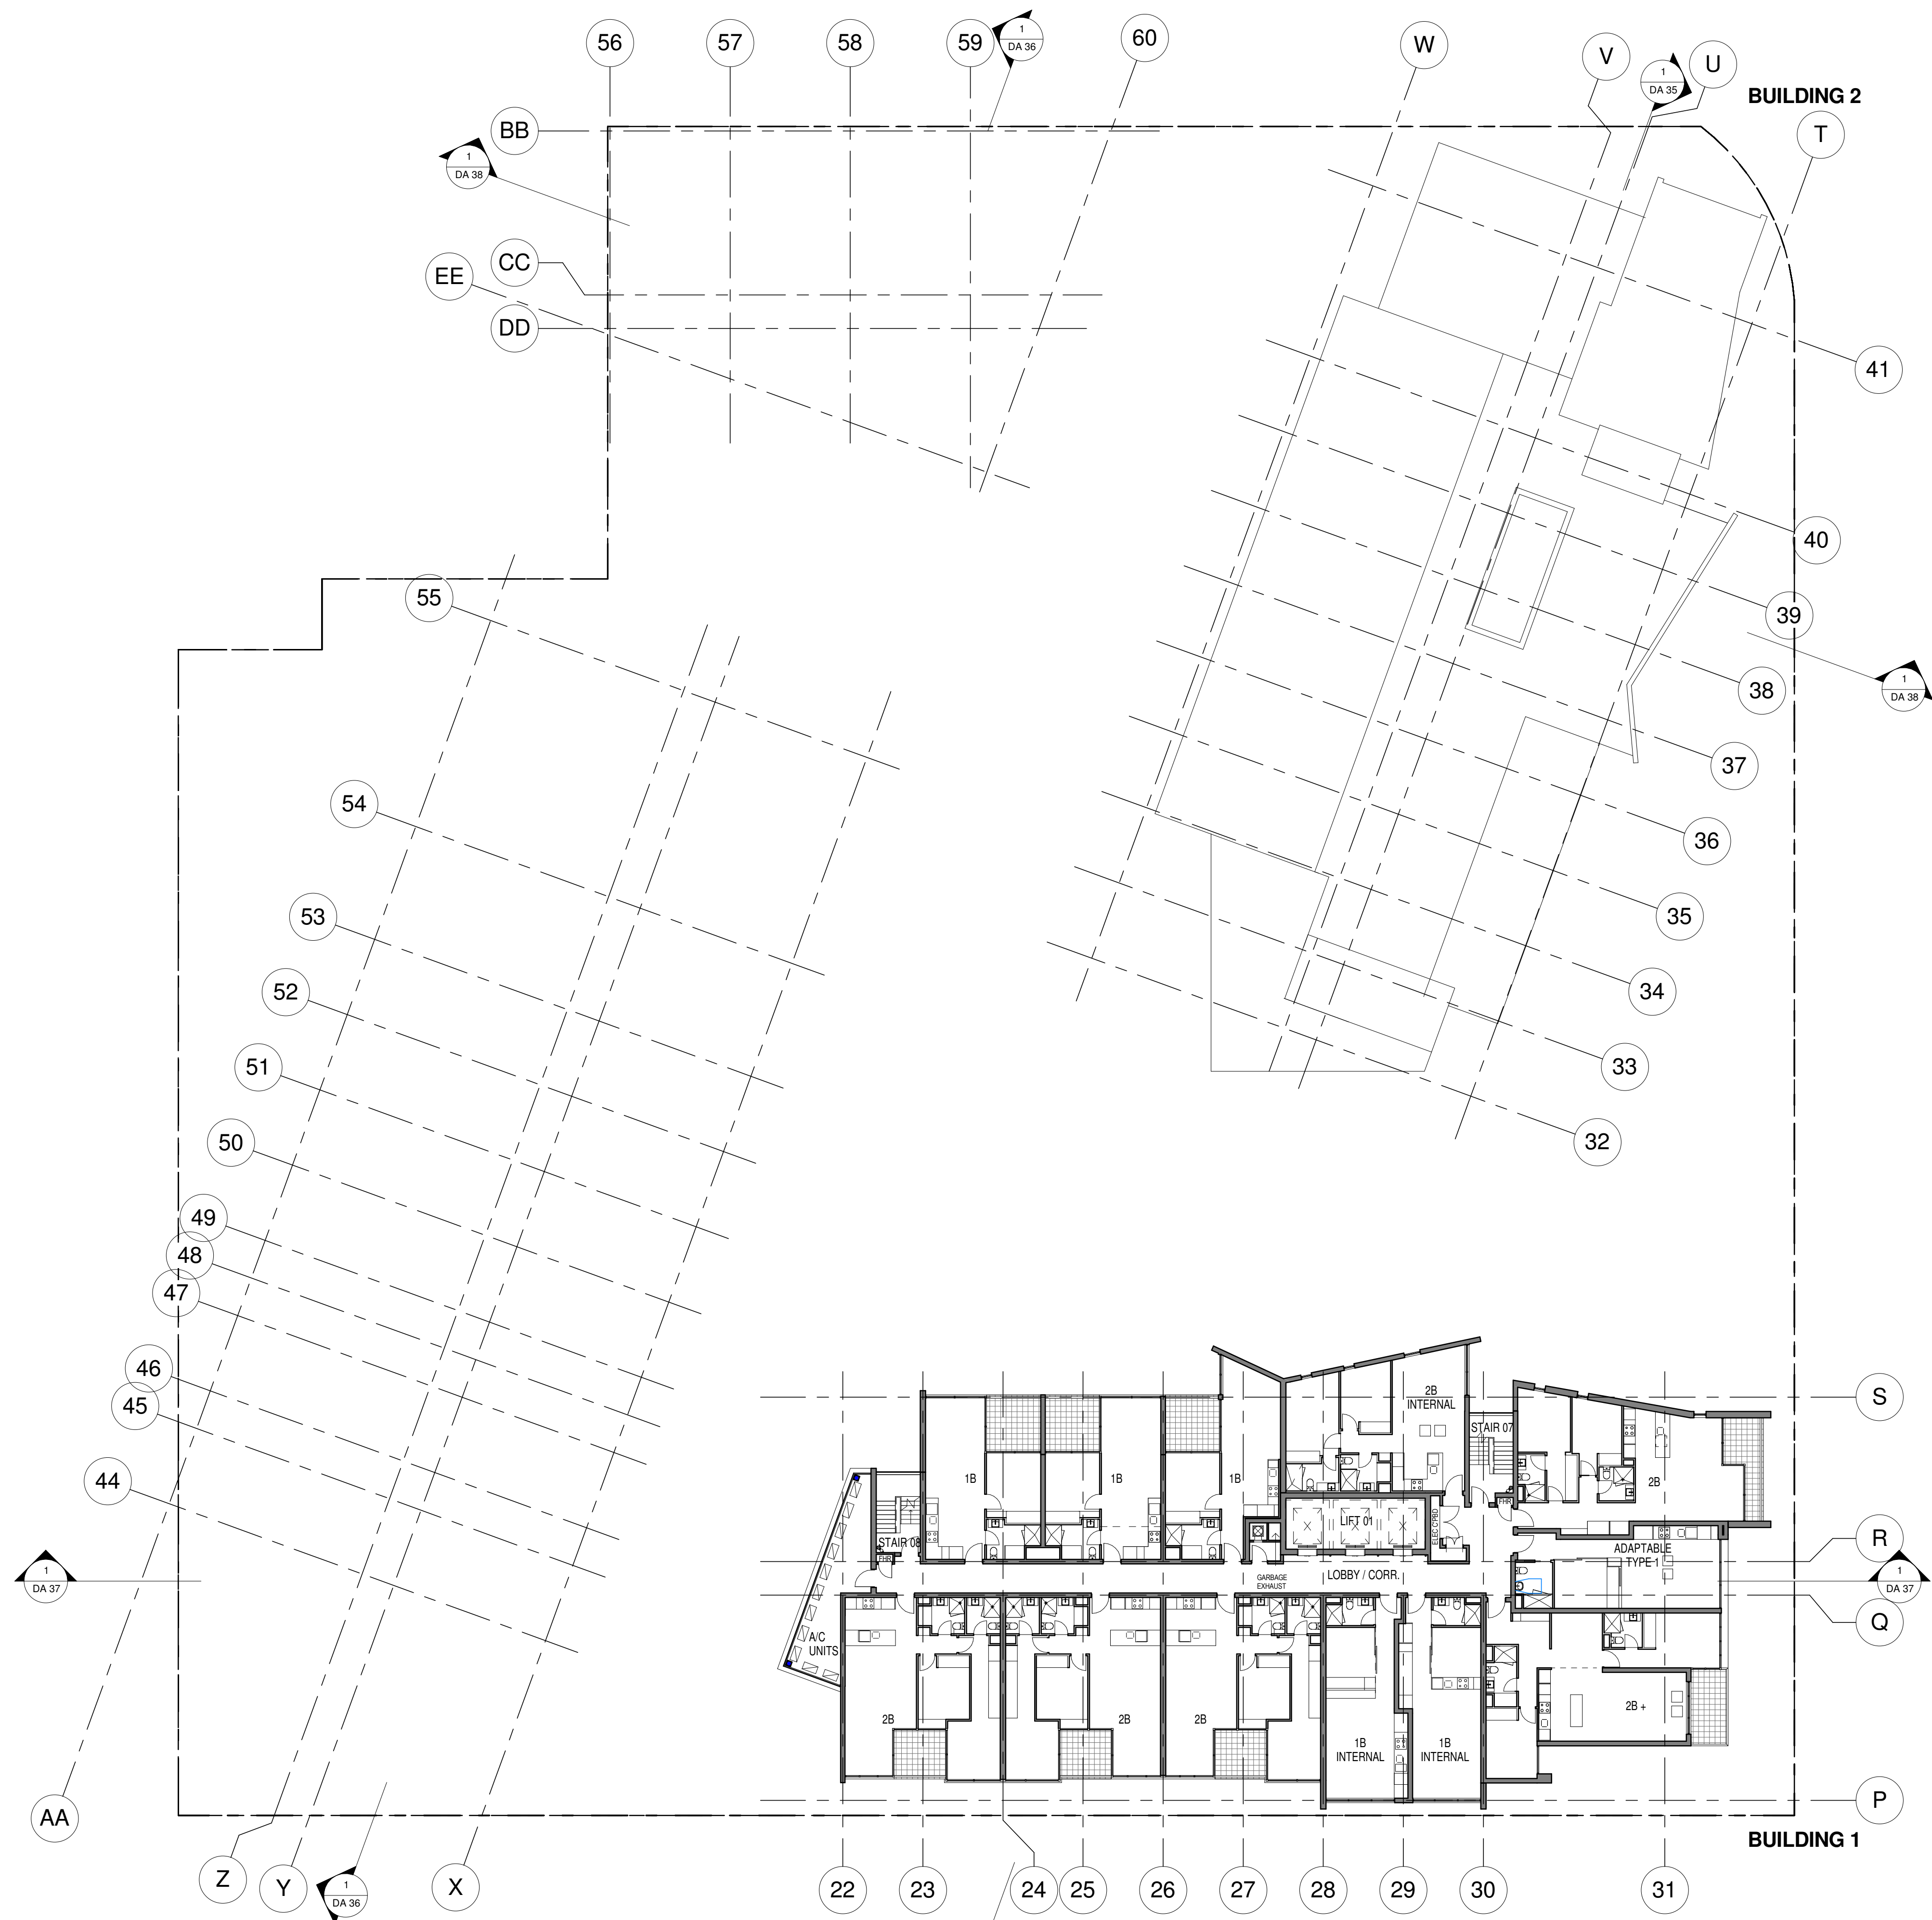

NOTES: DA

1. DESIGN RESOLUTION

1.1 The drawings represent general architectural intent for the purpose of this development application only.

1.2 The internal layout is shown indicatively and is subject to further design development.

1.3 The dimensions shown are general only and are subject to further design resolution.

1.4 Location of car park entry point is general only and will be confirmed and dimensioned at later stage.

1.5 The size and position of louvre sun screens is indicative and shown in open and closed positions.

1.6 Ceiling RL, (where shown) indicates general ceiling design level only, which does account for services bulkheads or similar partial ceiling protrusions.

1.7 Landscape component is shown indicatively only and subject to further design development at later stage.

1.8 Location of plant, equipment and services on drawings is general and indicative only, and does not include minor elements, such as vent pipes, flues, aerials, etc.

2. GRAPHIC PRESENTATION

2.1 Colours presented on drawings are generic only and indicative of the architectural design intent. Some colour distortion may also occur in the printing process.

3. EXISTING STRUCTURES AND SERVICES

3.1 Extent and location of existing structures and services is according to the available survey information and will need to be verified on site at later stage.

3.2 All unchanged site levels are as per the existing survey information

Legend: DA

G	glazing
GB	glass balustrade
PR	denotes painted render or equivalent, generally to concrete columns, balcony upstands, hobs, slab edges, external brickwork and blockwork
SP	colourback glass spandrell panel
L	aluminium louvres
GL	glass louvres
RS	roller shutter

date	rev	amendment
18.10.10	B	UPDATED ISSUE
22.10.10	C	FOR DEVELOPMENT REVIEW
29.10.10	D	FINAL CONSULTANTS ISSUE

project:

19 Hercules Street, Hamilton, Brisbane

Copyright of the design and other information shown herein is owned by the client. Reproduction or use of the design by any party for any purpose is expressly prohibited without the written permission of the client.

architect:

Mirvac Design
architects
planners
interior designers

Level 20, 60 Margaret St.
Sydney, NSW, 2000
tel. 02 9080 8000
fax. 02 9080 8181
Mirvac Design Pty Ltd.
ABN 79 003 359 153



title:

LEVEL 20 PLAN

drawn: Author

approved: Approver

job no: 8700

lot no:

Scale 1:200

date: Issue Date

scale @ A1: As indicated


drawing no: DA 17

rev: D

- 1.1 The drawings represent general architectural intent for the purpose of this development application only.
- 1.2 The internal layout is shown indicatively and is subject to further design development.
- 1.3 The dimensions shown are general only and are subject to further design resolution.
- 1.4 Location of car park entry point is general only and will be confirmed and dimensioned at later stage.
- 1.5 The size and position of louvre sun screens is indicative and shown for general and correct positions.
- 1.6 Ceiling (PL and down) indicators indicate general ceiling design level only, which does account for services bulkheads or similar partial ceiling protrusions.
- 1.7 Landscape component is shown indicatively only and subject to further design development at later stage.
- 1.8 Location of plant, equipment and services on drawings is general and indicative only, and does not include minor elements, such as vent pipes, flues, aerials, etc.

2.1 Colours presented on drawings are generic only and indicative of the architectural design intent. Some colour distortion may also occur in the printing process.

G	glazing
GB	glass balustrade
PR	denotes painted render or equivalent, generally to concrete columns, balcony upstands, hobs, slab edges, external brickwork and blockwork
SP	colourback glass spandrell panel
L	aluminium louvres
GL	glass louvres
RS	roller shutter

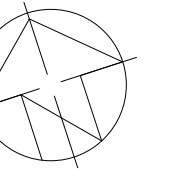

project:

19 Hercules Street, Hamilton, Brisbane

Copyright of the design and other information shown here is owned by hpa pty. ltd. Reproduction of the design by any party for any purpose is expressly forbidden without the written permission of hpa pty. ltd.

Level 26, 60 Margaret St.
Sydney, NSW, 2000
tel. 02 9080 8000
fax. 02 9080 8181
Mirvac Design Pty. Ltd.
ABN 78 003 359 153




LEVEL 21 PLAN

scale 1 : 200

ate: Issue Date scale @ A1:As indicated

Drawing no: DA 18 rev: D

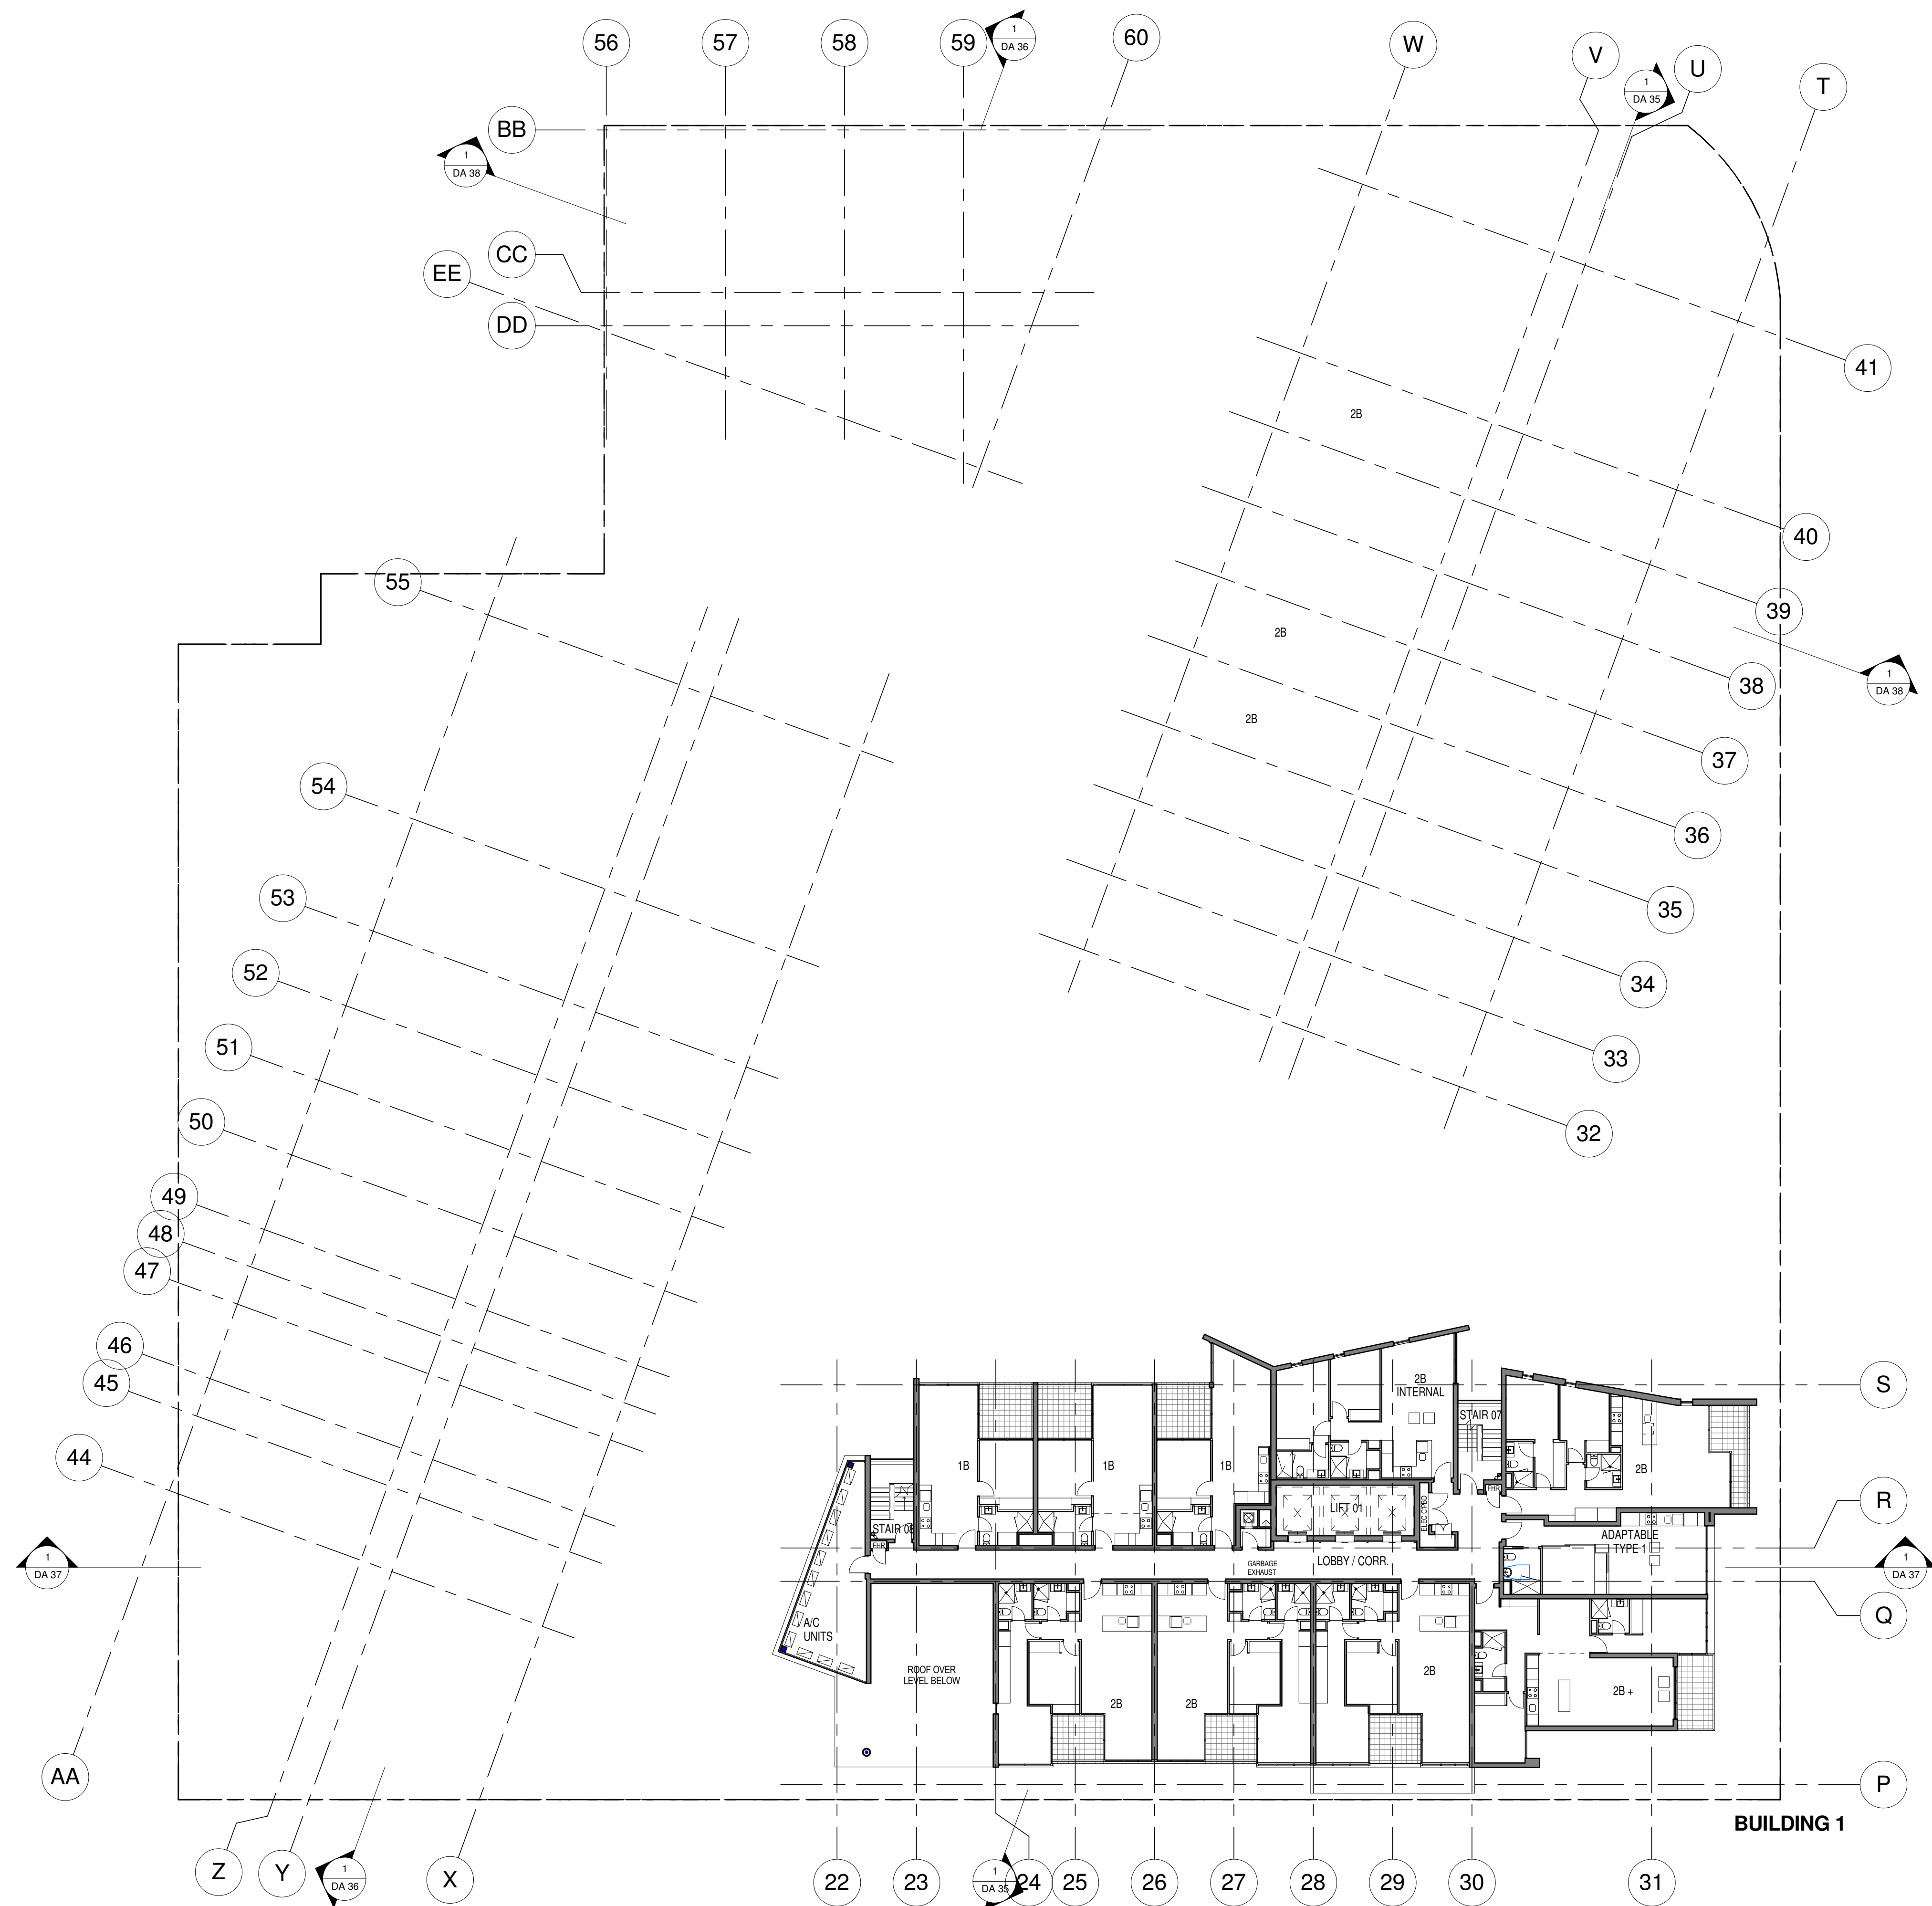

NOTES: DA

1. DESIGN RESOLUTION

1.1 The drawings represent general architectural intent for the purpose of this development application only.

1.2 The internal layout is shown indicatively and is subject to further design development.

1.3 The dimensions shown are general only and are subject to further design resolution.

1.4 Location of car park entry point is general only and will be confirmed and dimensioned at later stage.

1.5 The size and position of louvre sun screens is indicative and shown in open and closed positions.

1.6 Ceiling RL (where shown) indicates general ceiling design level only, which does account for services bulkheads or similar partial ceiling protrusions.

1.7 Landscape component is shown indicatively only and subject to further design development at later stage.

1.8 Location of plant, equipment and services on drawings is general and indicative only, and does not include minor elements, such as vent pipes, flues, aerials, etc.

2. GRAPHIC PRESENTATION

2.1 Colours presented on drawings are generic only and indicative of the architectural design intent. Some colour distortion may also occur in the printing process.

3. EXISTING STRUCTURES AND SERVICES

3.1 Extent and location of existing structures and services is according to the available survey information and will need to be verified on site at later stage.

3.2 All unchanged site levels are as per the existing survey information

Legend: DA	
G	glazing
GB	glass balustrade
PR	denotes painted render or equivalent, generally to concrete columns, balcony upstands, hobs, slab edges, external brickwork and blockwork
SP	colourback glass spandrell panel
L	aluminium louvres
GL	glass louvres
RS	roller shutter

date	rev	amendment
18.10.10	B	UPDATED ISSUE
22.10.10	C	FOR DEVELOPMENT REVIEW
29.10.10	D	FINAL CONSULTANTS ISSUE

project:

19 Hercules Street, Hamilton, Brisbane

Copyright of the design and other information shown herein is owned by the client. Reproduction or use of the design for any purpose is expressly forbidden without the written permission of the client.

architect:

Mirvac Design

architects
planners
interior designers

Level 28, 60 Margaret St.
Sydney, NSW, 2000
tel. 02 9080 8000
fax. 02 9080 8181
Mirvac Design Pty Ltd
ABN 79 003 359 153



title:

LEVEL 22 - 23 PLAN

drawn: Author
approved: Approver

job no: 8700

lot no:

Scale 1:200

date: Issue Date

scale: @ A1:As indicated

drawing no: DA 19

rev: D


2.1 Colours presented on drawings are generic only and indicative of the architectural design intent. Some colour distortion may also occur in the printing process.

3. EXISTING STRUCTURES AND SERVICES


3.1 Extent and location of existing structures and services is according to the available survey information and will need to be verified on site at later stage.

3.2 All unchanged site levels are as per the existing survey information

G	glazing
GB	glass balustrade
PR	denotes painted render or equivalent, generally to concrete columns, balcony upstands, hobs, slab edges, external brickwork and blockwork
SP	colourglass glass spandrel panel
L	aluminium louvres
GL	glass louvres
RS	roller shutter

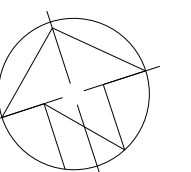rev: D

9/10/2010 5:05:04 PM

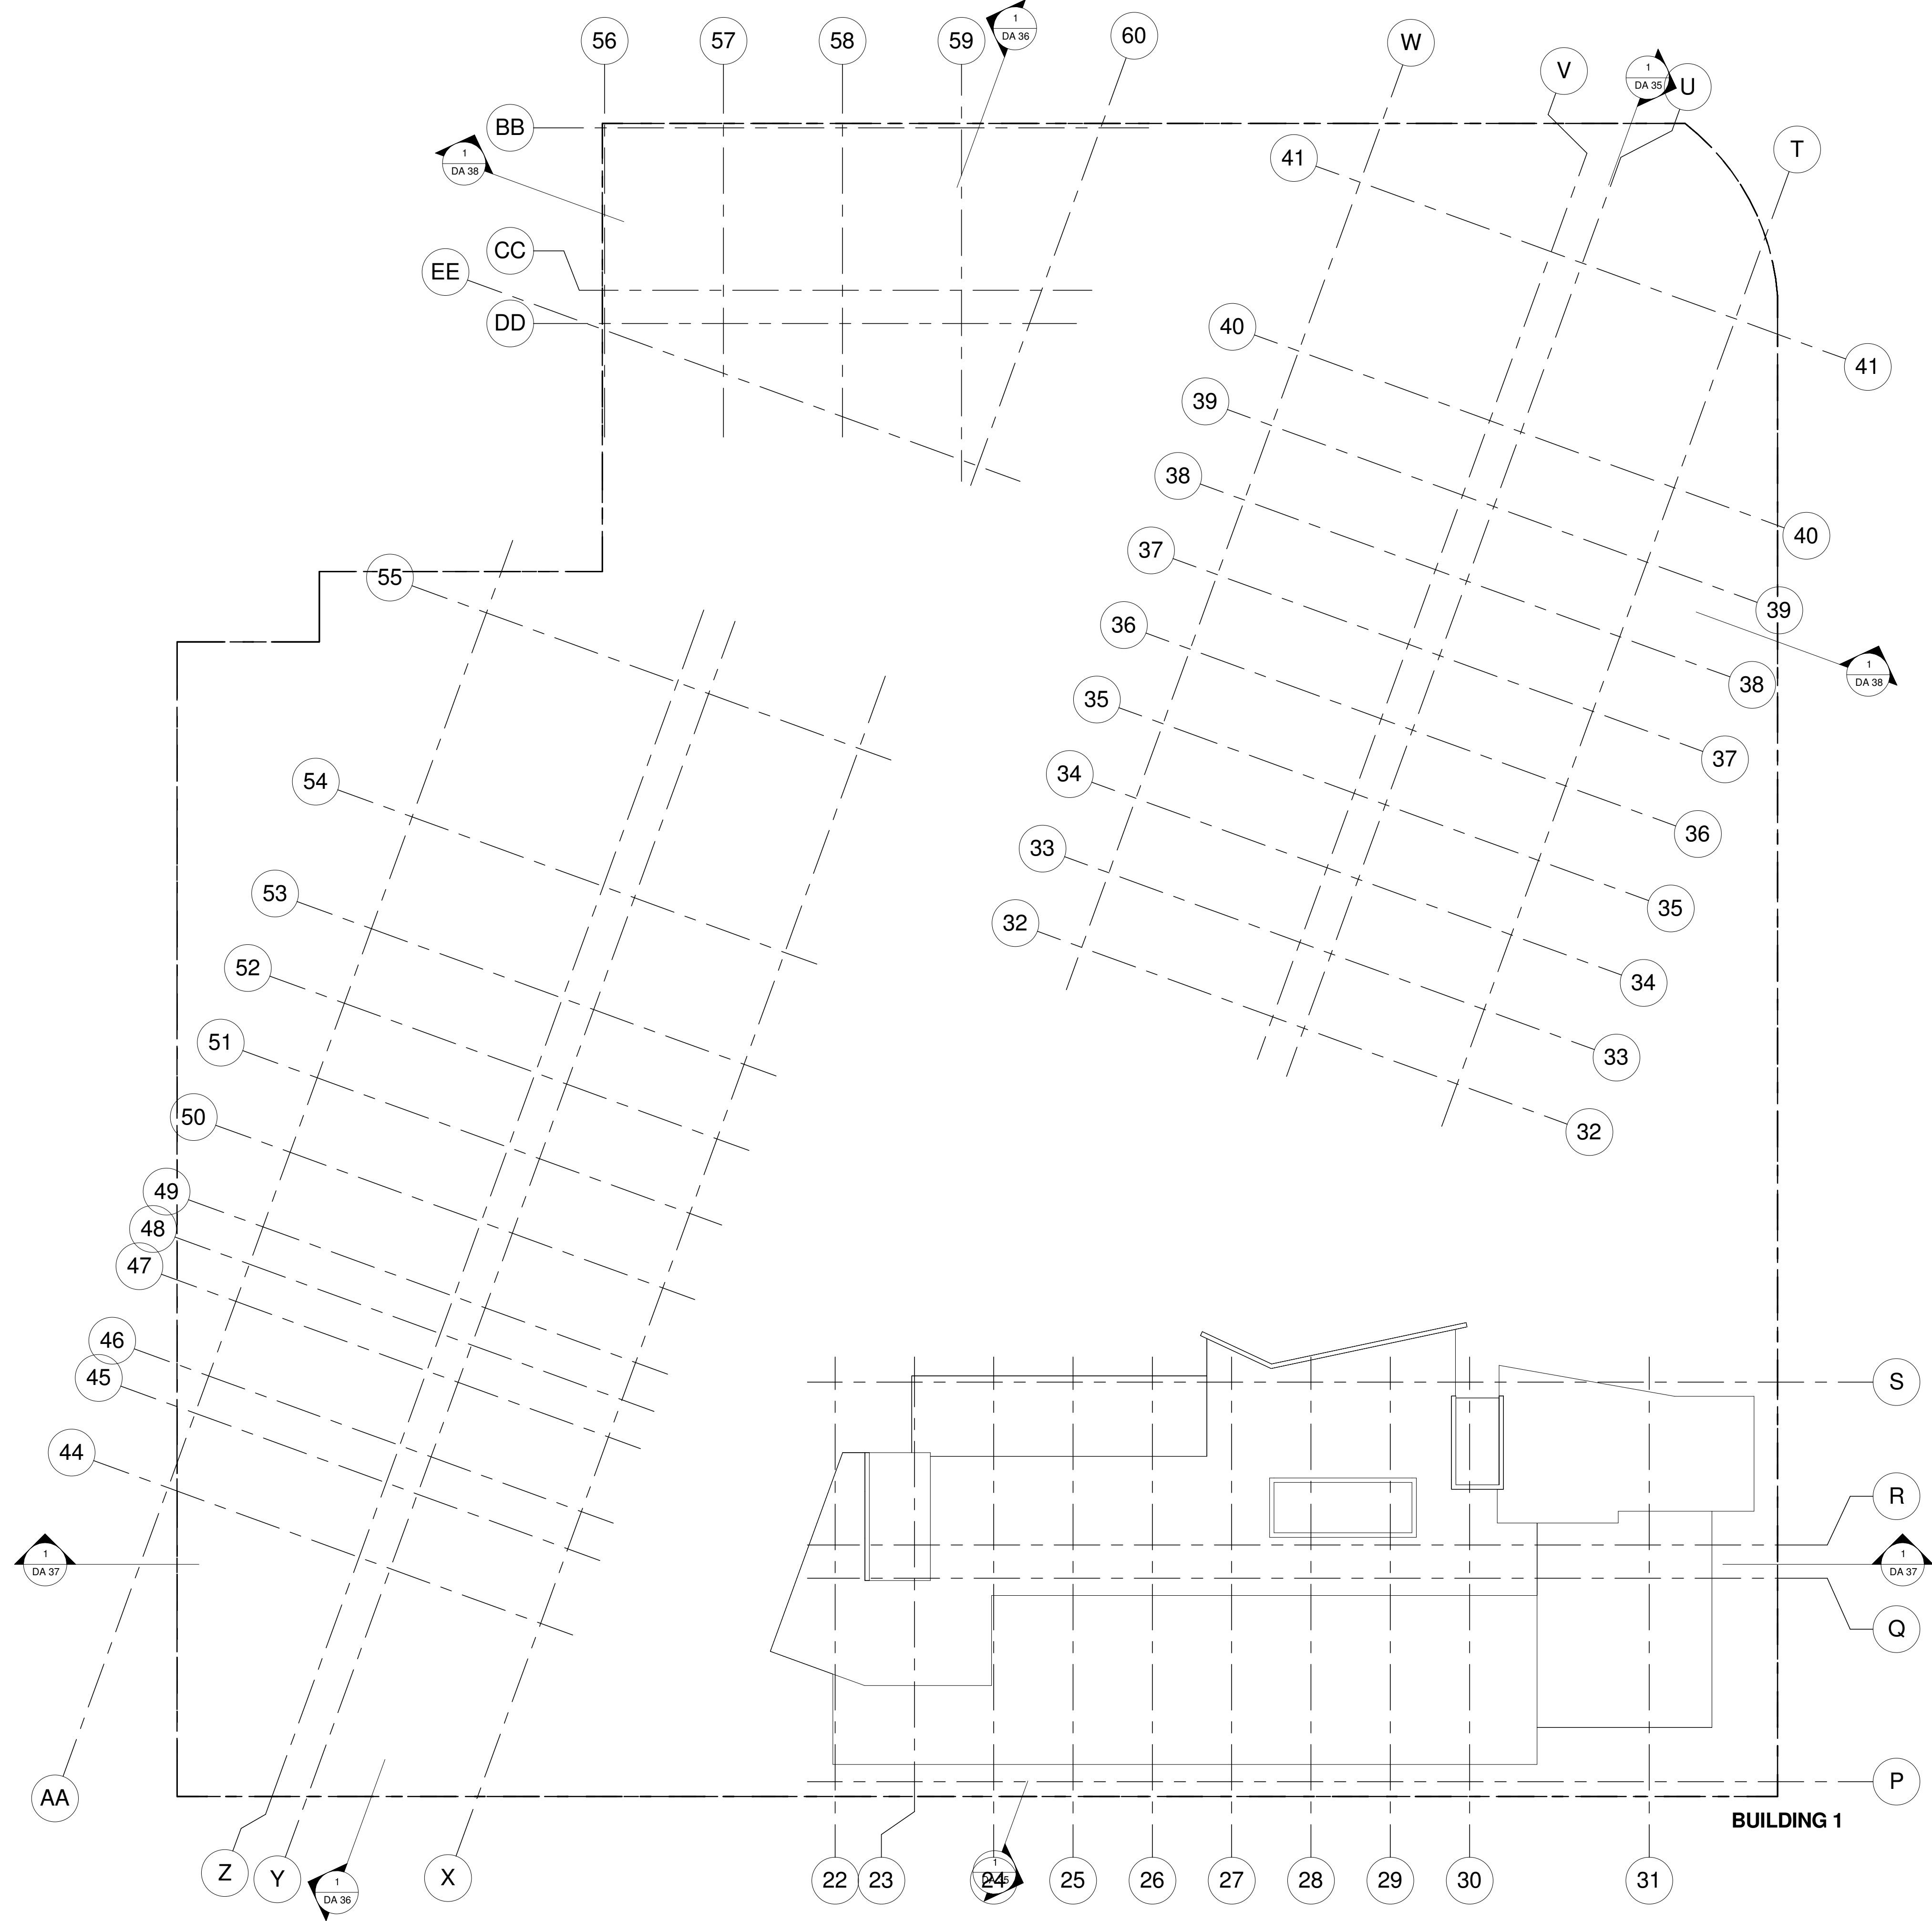

NOTES: DA

1. DESIGN RESOLUTION

- 1.1 The drawings represent general architectural intent for the purpose of this development application only.
1.2 The internal layout is shown indicatively and is subject to further design development.
1.3 The dimensions shown are general only and are subject to further design resolution.
1.4 Location of car park entry point is general only and will be confirmed and dimensioned at later stage.
1.5 The size and position of louvre sun screens is indicative and shown in open and closed positions.
1.6 Ceiling RL (where shown) indicates general ceiling design level only, which does account for services bulkheads or similar partial ceiling protrusions.
1.7 Landscape component is shown indicatively only and subject to further design development at later stage.
1.8 Location of plant, equipment and services on drawings is general and indicative only, and does not include minor elements, such as vent pipes, flues, aerials, etc.

2. GRAPHIC PRESENTATION

- 2.1 Colours presented on drawings are generic only and indicative of the architectural design intent. Some colour distortion may also occur in the printing process.

3. EXISTING STRUCTURES AND SERVICES

- 3.1 Extent and location of existing structures and services is according to the available survey information and will need to be verified on site at later stage.
3.2 All unchanged site levels are as per the existing survey information

date	rev	amendment
18.10.10	B	UPDATED ISSUE
22.10.10	C	FOR DEVELOPMENT REVIEW
29.10.10	D	FINAL CONSULTANTS ISSUE

project:

19 Hercules Street, Hamilton, Brisbane

Copyright of the design and other information shown herein is owned by Tps Pty Ltd. Reproduction or use of the design by any party for any purpose is expressly forbidden without the written permission of Tps Pty Ltd.

architect:

Mirvac Design
architects
planners
interior designers

Level 26, 60 Margaret St.
Sydney, NSW, 2000
tel. 02 9080 8000
fax. 02 9080 8181
Mirvac Design Pty Ltd.
ABN 79 003 359 153



title:

LIFT OVER RUN ROOF PLAN

drawn: Author
approved: Approver

job no 8700

lot no:

Scale 1 : 200


0 4 8 12


date: Issue Date

scale @ A1:As indicated

drawing no: DA 21

rev: D

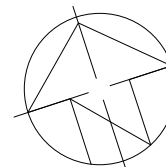

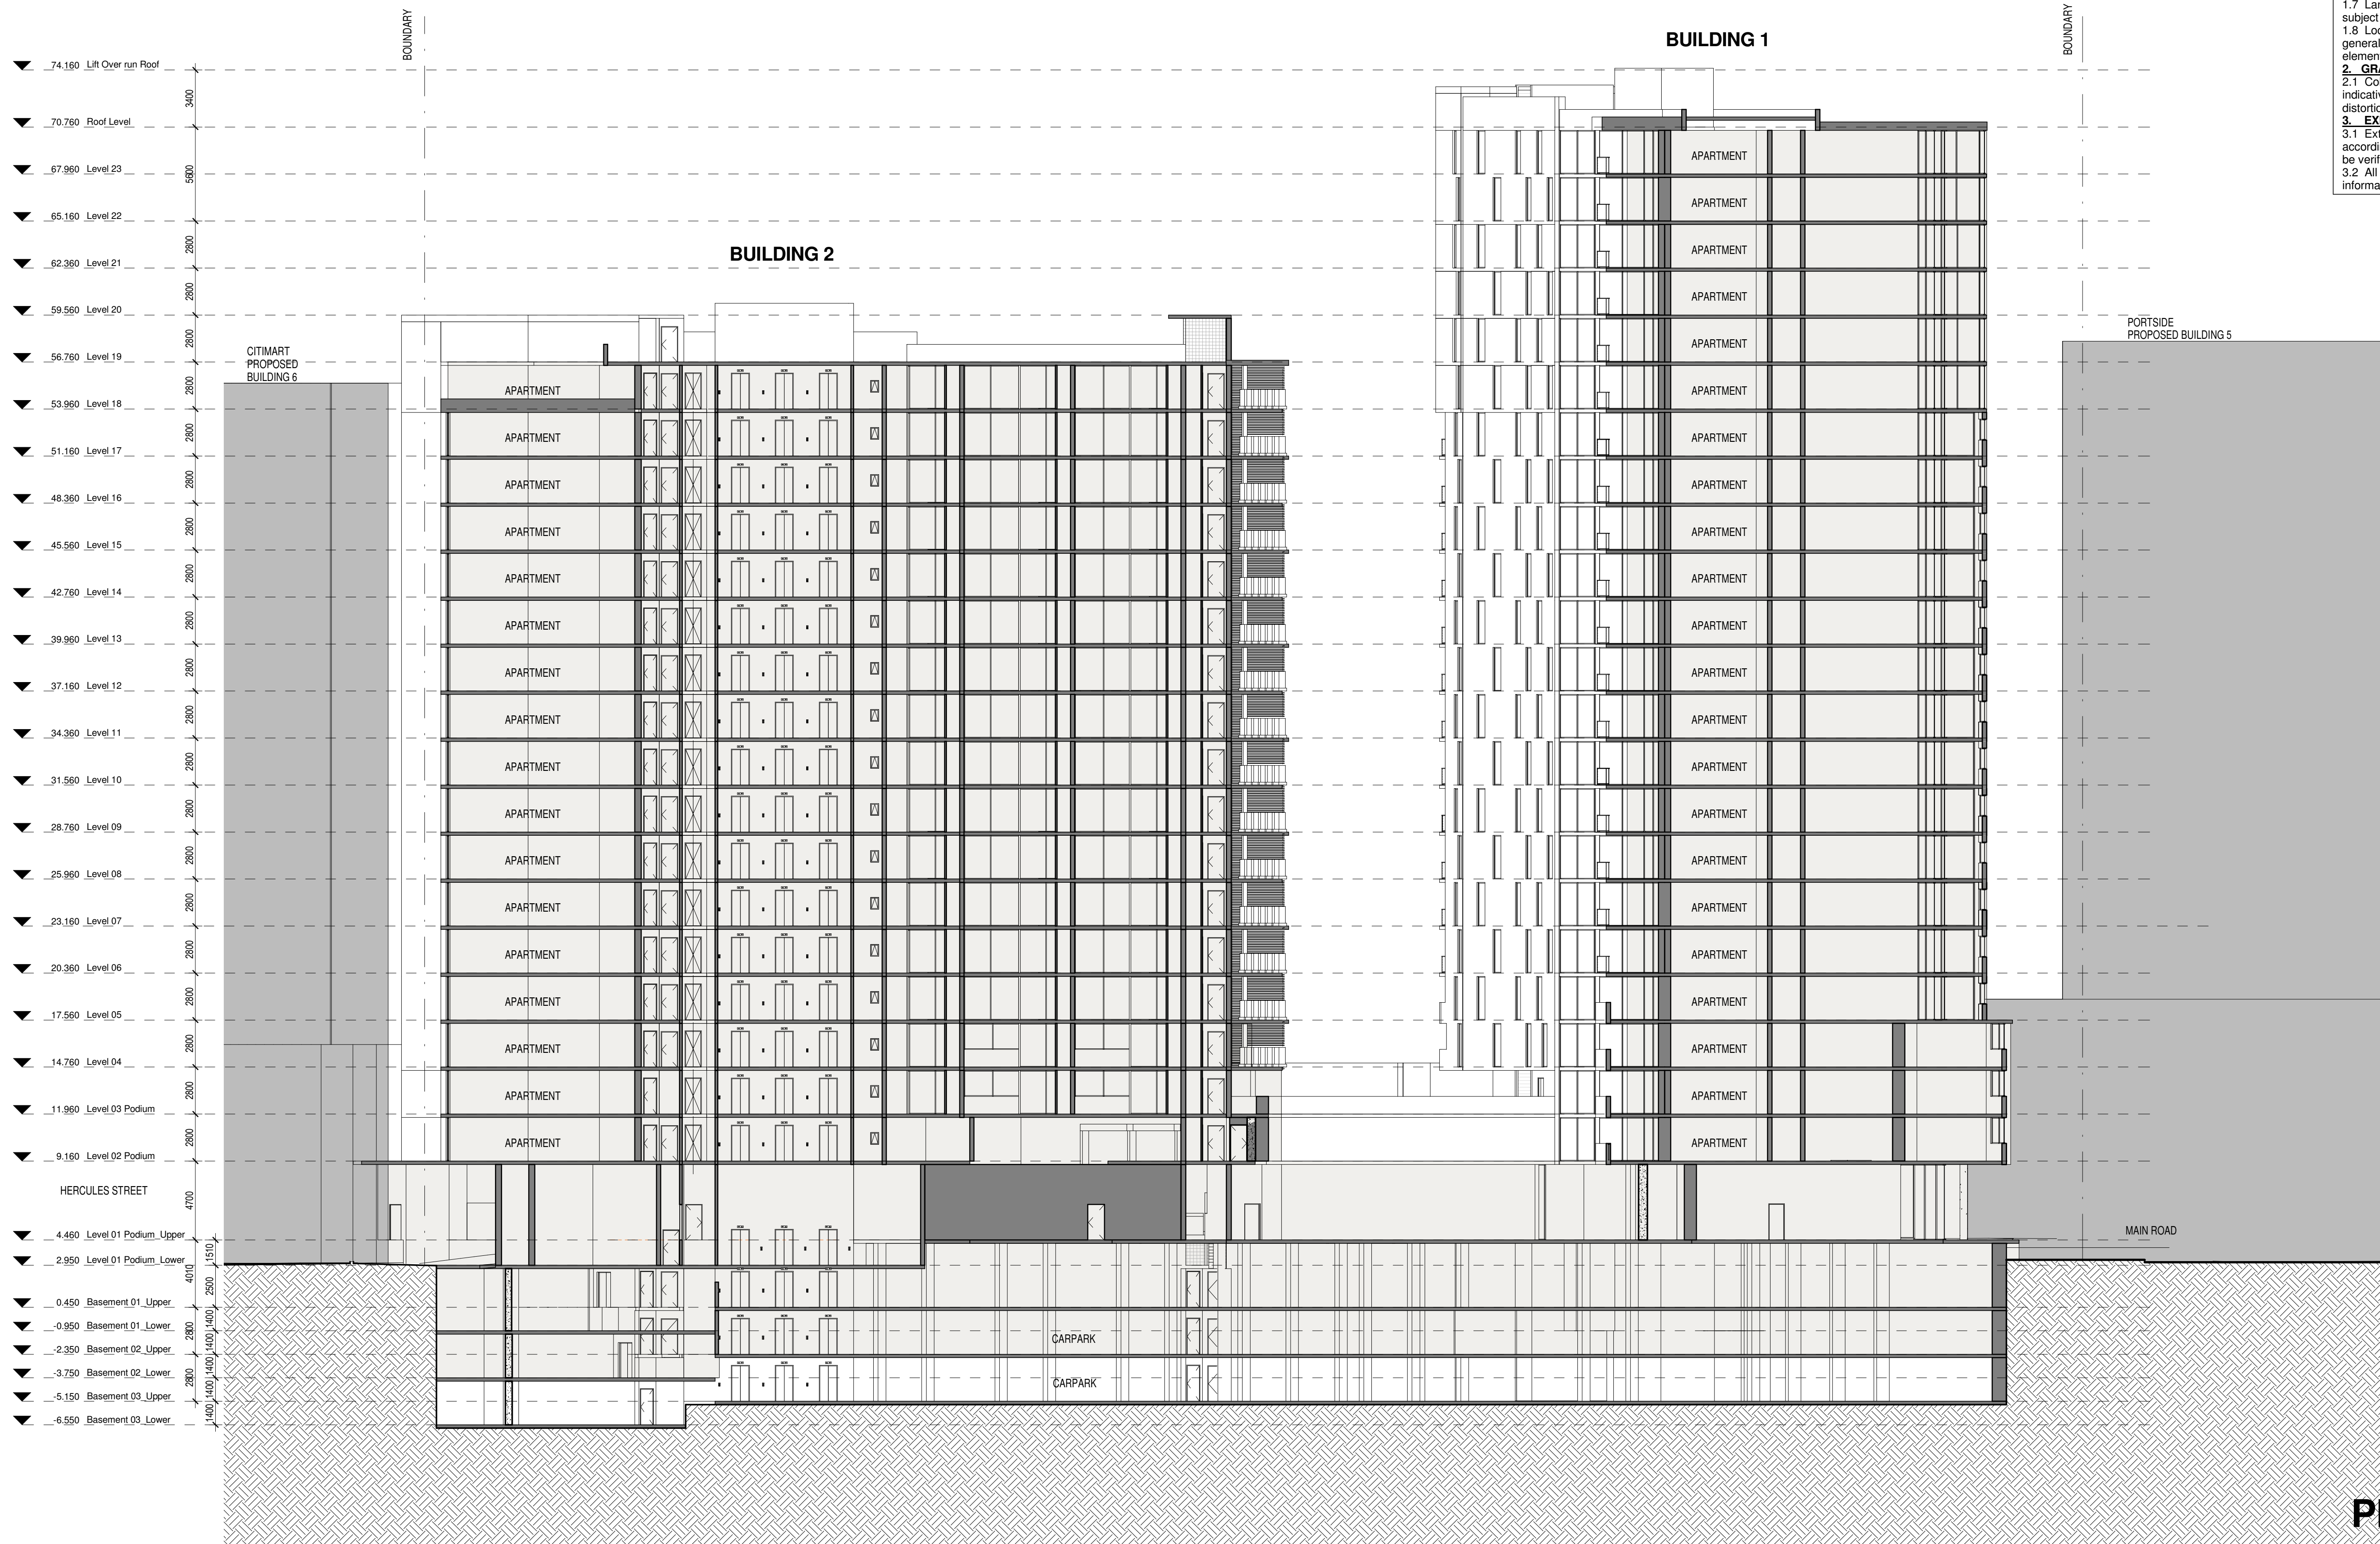

NOTES: DA

1. DESIGN RESOLUTION

1.1 The drawings represent general architectural intent for the purpose of this development application only.

1.2 The internal layout is shown indicatively and is subject to further design development.

1.3 The dimensions shown are general only and are subject to further design resolution.

1.4 Location of car park entry point is general only and will be confirmed and dimensioned at later stage.

1.5 The size and position of louvre sun screens is indicative and shown in open and closed positions.

1.6 Ceiling RL (where shown) indicates general ceiling design level only, which does account for services bulkheads or similar partial ceiling protrusions.

1.7 Landscape component is shown indicatively only and subject to further design development at later stage.

1.8 Location of plant, equipment and services on drawings is general and indicative only, and does not include minor elements, such as vent pipes, flues, aerials, etc.

2. GRAPHIC PRESENTATION

2.1 Colours presented on drawings are generic only and indicative of the architectural design intent. Some colour distortion may also occur in the printing process.

3. EXISTING STRUCTURES AND SERVICES

3.1 Extent and location of existing structures and services is according to the available survey information and will need to be verified on site at later stage.

3.2 All unchanged site levels are as per the existing survey information

date	rev	amendment
18.10.10	B	UPDATED ISSUE
22.10.10	C	FOR DEVELOPMENT REVIEW
26.10.10	D	PRELIM ULDA PACKAGE
29.10.10	E	FINAL CONSULTANTS ISSUE

project:

19 Hercules Street, Hamilton, Brisbane

Copyright of the design and other information shown herein is owned by the client. Reproduction or use of the design by any party for any purpose is expressly forbidden without the written permission of the client.

architect:

Mirvac Design

architects
planners
interior designers

Level 26, 60 Margaret St.
Sydney, NSW, 2000
tel. 02 9080 8000
fax. 02 9080 8181
Mirvac Design Pty Ltd
ABN 79 003 359 153



title:

SECTION 01

drawn: Author
approved: Approved

job no: 8700

lot no:

Scale 1:200

date: Issue Date

scale @ A1: As indicated

drawing no: DA 35

rev: E

NOTES: DA

1. DESIGN RESOLUTION

1.1 The drawings represent general architectural intent for the purpose of this development application only.

1.2 The internal layout is shown indicatively and is subject to further design development.

1.3 The dimensions shown are general only and are subject to further design resolution.

1.4 Location of car park entry point is general only and will be confirmed and dimensioned at later stage.

1.5 The size and position of louvre sun screens is indicative and shown in open and closed positions.

1.6 Ceiling RL (where shown) indicates general ceiling design level only, which does account for services bulkheads or similar partial ceiling protrusions.

1.7 Landscape component is shown indicatively only and subject to further design development at later stage.

1.8 Location of plant, equipment and services on drawings is general and indicative only, and does not include minor elements, such as vent pipes, flues, aerials, etc.


2. GRAPHIC PRESENTATION

2.1 Colours presented on drawings are generic only and indicative of the architectural design intent. Some colour distortion may also occur in the printing process.

3. EXISTING STRUCTURES AND SERVICES

3.1 Extent and location of existing structures and services is according to the available survey information and will need to be verified on site at later stage.

3.2 All unchanged site levels are as per the existing survey information

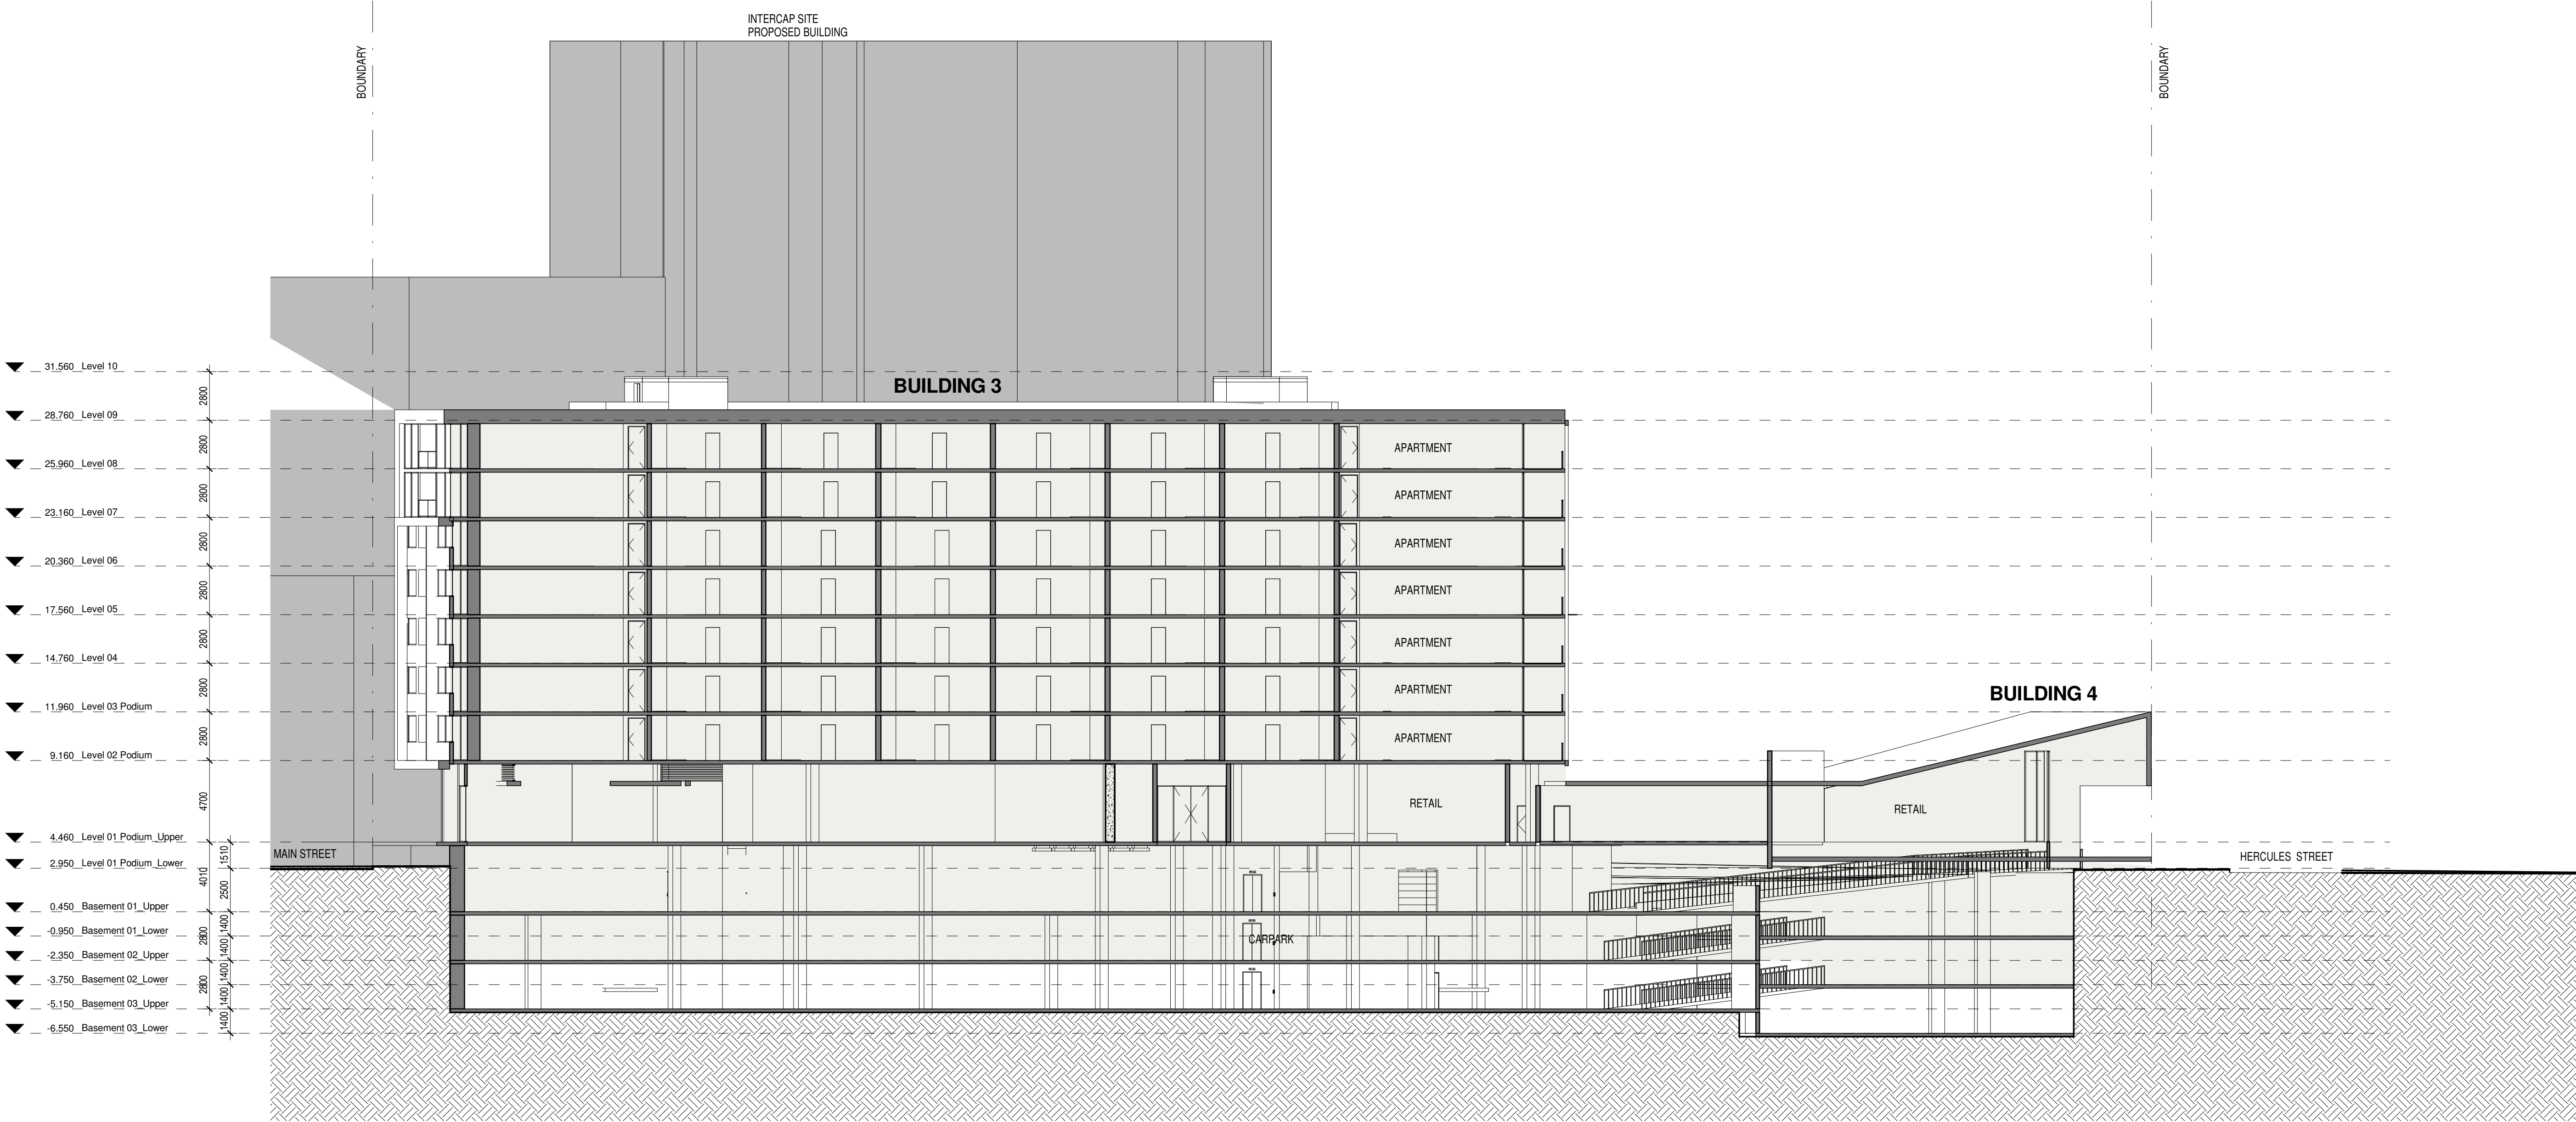

PRELIMINARY

date	rev	amendment
18.10.10	B	UPDATED ISSUE
22.10.10	C	FOR DEVELOPMENT REVIEW
26.10.10	D	PRELIM ULDA PACKAGE
29.10.10	E	FINAL CONSULTANTS ISSUE

project:

19 Hercules Street, Hamilton, Brisbane

Copyright of the design and other information shown herein is owned by fpa Pty Ltd. Reproduction or use of the design by any party for any purpose is expressly forbidden without the written permission of fpa Pty Ltd.

architect:

Mirvac Design
architects
planners
interior designers

Level 26, 60 Margaret St.
Sydney, NSW, 2000
tel. 02 9080 8000
fax. 02 9080 8181
Mirvac Design Pty Ltd.
ABN 79 003 359 153



title:

SECTION 02

drawn: Author
approved: Approver

job no 8700

lot no:

Scale 1 : 200

date: Issue Date scale @ A1:As indicated

drawing no: DA 36

rev: E

NOTES: DA

1. DESIGN RESOLUTION

1.1 The drawings represent general architectural intent for the purpose of this development application only.

1.2 The internal layout is shown indicatively and is subject to further design development.

1.3 The dimensions shown are general only and are subject to further design resolution.

1.4 Location of car park entry point is general only and will be confirmed and dimensioned at later stage.

1.5 The size and position of louvre sun screens is indicative and shown in open and closed positions.

1.6 Ceiling RL (where shown) indicates general ceiling design level only, which does account for services bulkheads or similar partial ceiling protrusions.

1.7 Landscape component is shown indicatively only and subject to further design development at later stage.

1.8 Location of plant, equipment and services on drawings is general and indicative only, and does not include minor elements, such as vent pipes, flues, aerials, etc.


2. GRAPHIC PRESENTATION

2.1 Colours presented on drawings are generic only and indicative of the architectural design intent. Some colour distortion may also occur in the printing process.

3. EXISTING STRUCTURES AND SERVICES

3.1 Extent and location of existing structures and services is according to the available survey information and will need to be verified on site at later stage.

3.2 All unchanged site levels are as per the existing survey information

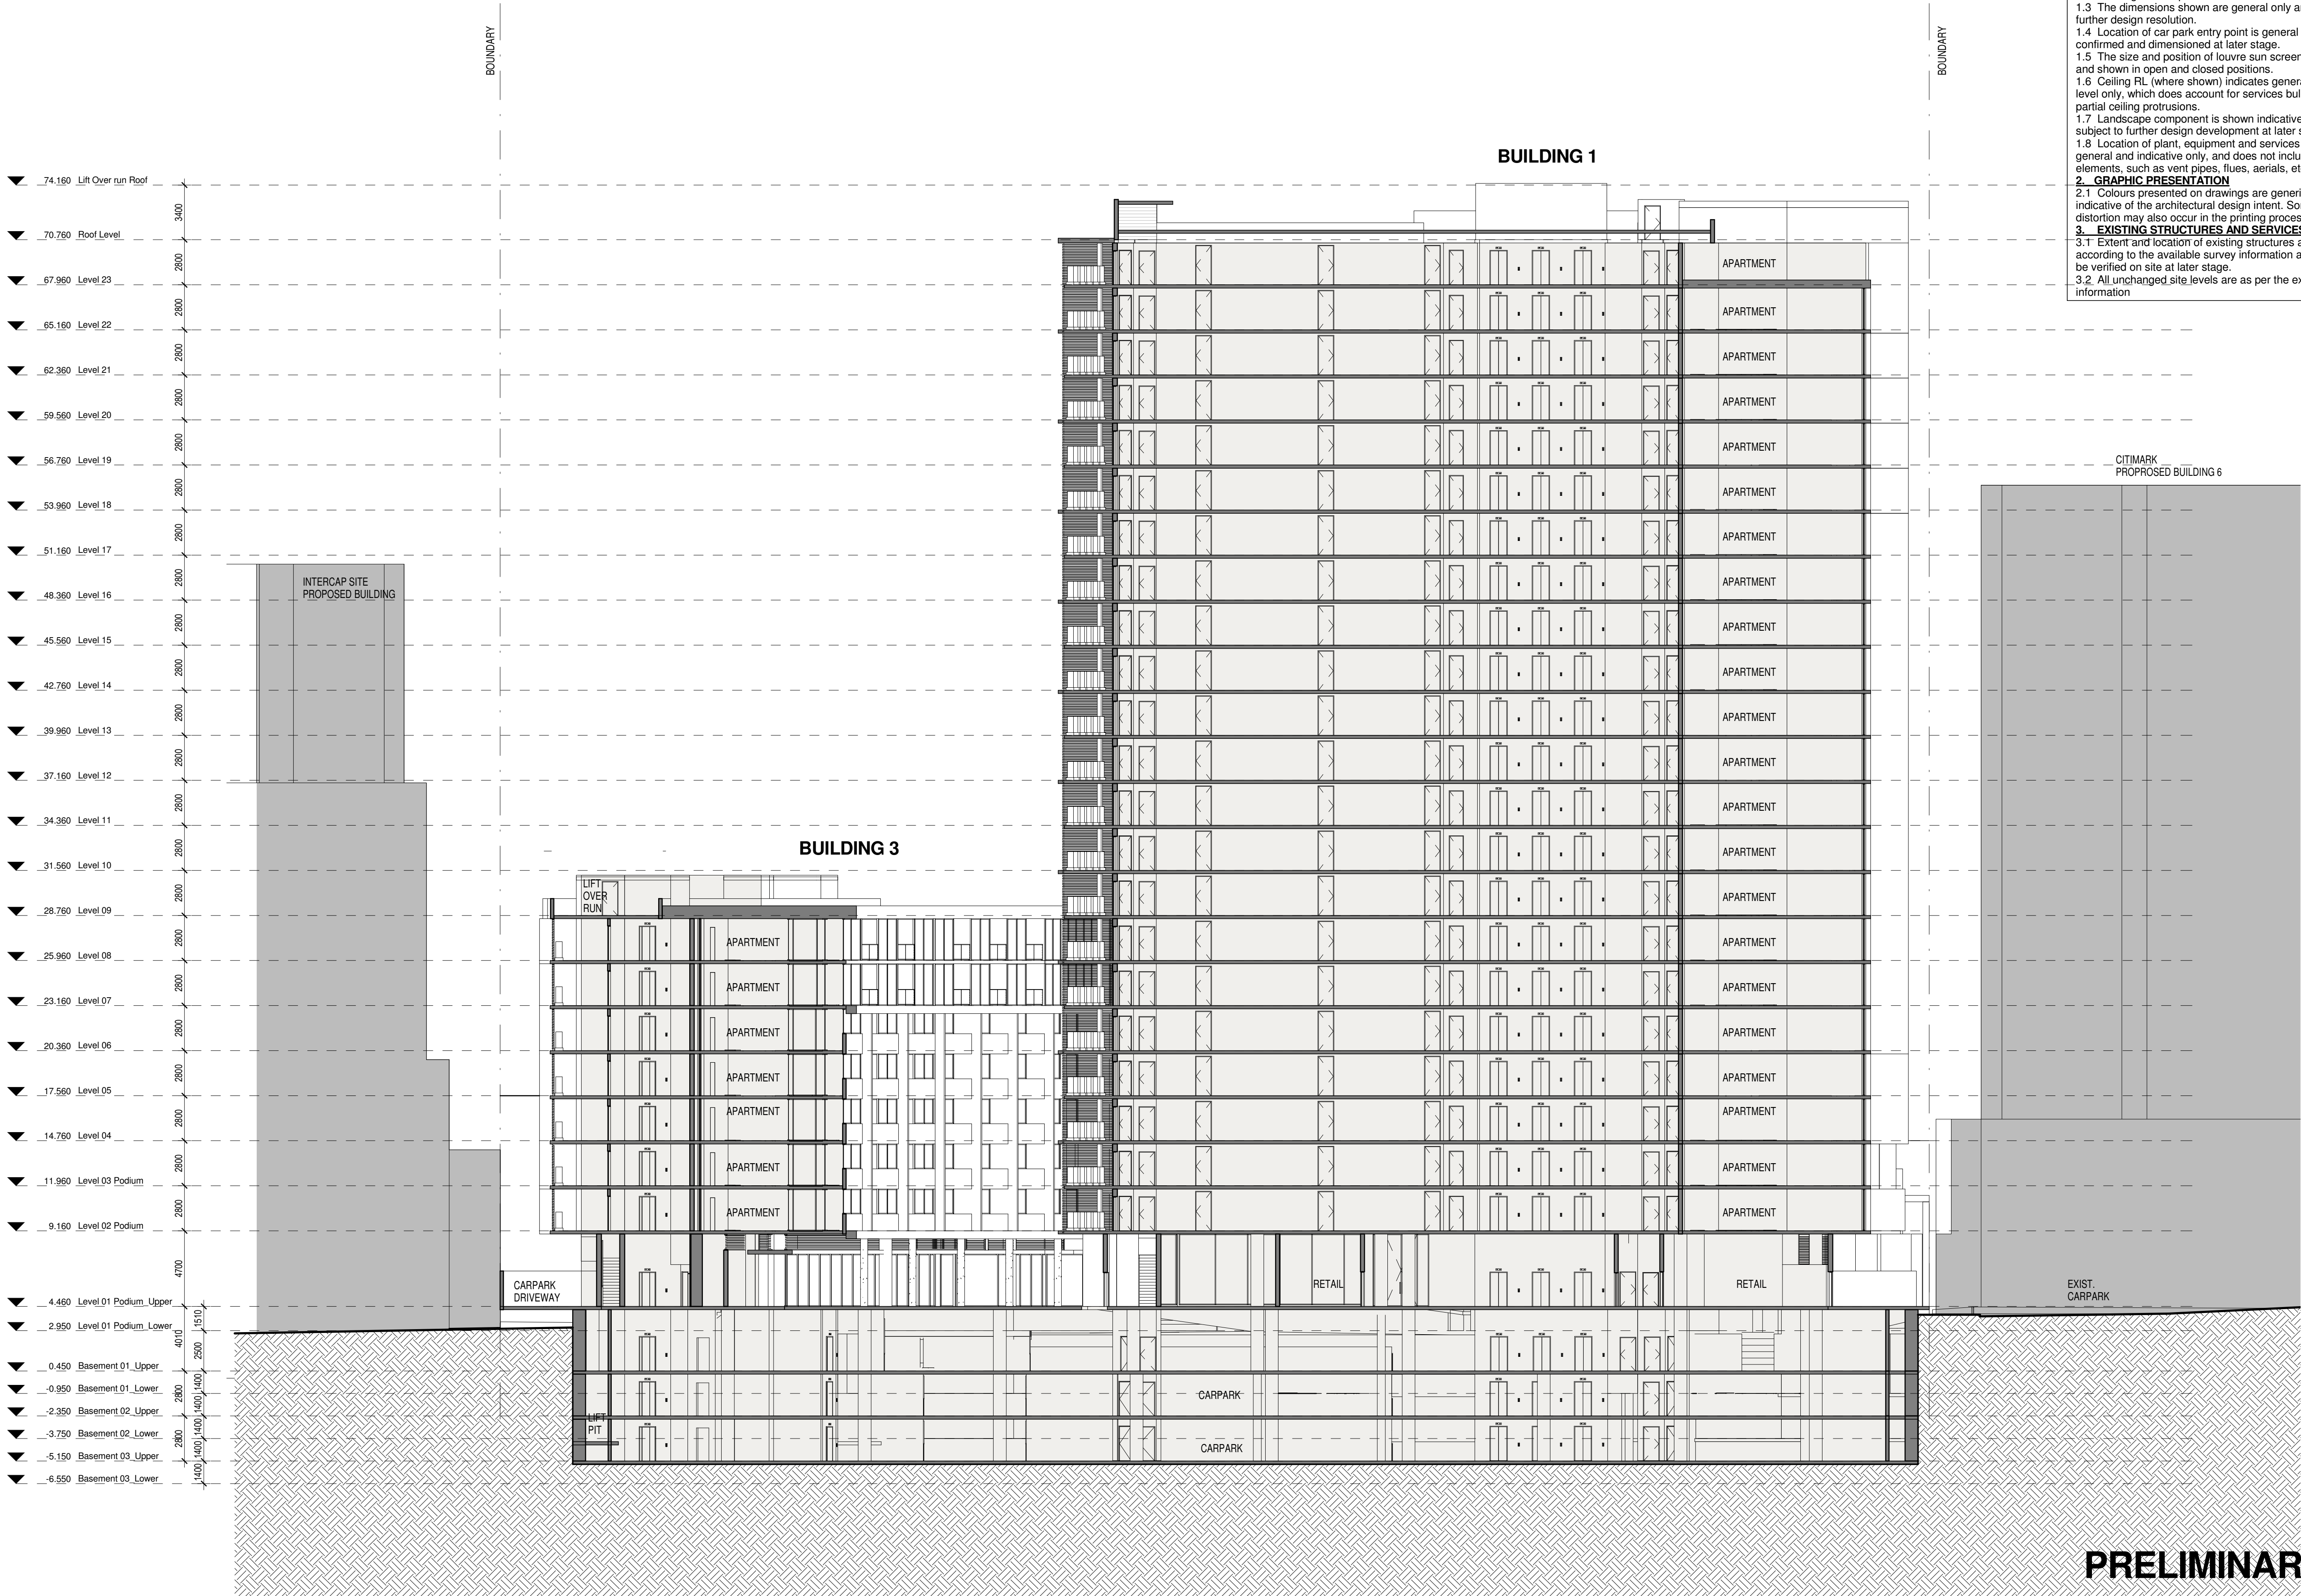

PRELIMINARY

date	rev	amendment
18.10.10	B	UPDATED ISSUE
22.10.10	C	FOR DEVELOPMENT REVIEW
26.10.10	D	PRELIM ULDA PACKAGE
29.10.10	E	FINAL CONSULTANTS ISSUE

project:

19 Hercules Street, Hamilton, Brisbane

Copyright of the design and other information shown here is owned by Tps Pty Ltd. Reproduction or use of the design by any party for any purpose is expressly forbidden without the written permission of Tps Pty Ltd.

architect:

Mirvac Design

architects
planners
interior designers

Level 26, 60 Margaret St.
Sydney, NSW, 2000
tel. 02 9080 8000
fax. 02 9080 8181
Mirvac Design Pty Ltd.
ABN 79 003 359 153

mirvac

title:

SECTION 03

drawn: Author
approved: Approver

job no: 8700

lot no:


Scale 1: 200

date: Issue Date

scale @ A1: As indicated

drawing no: **DA 37**

rev: **E**

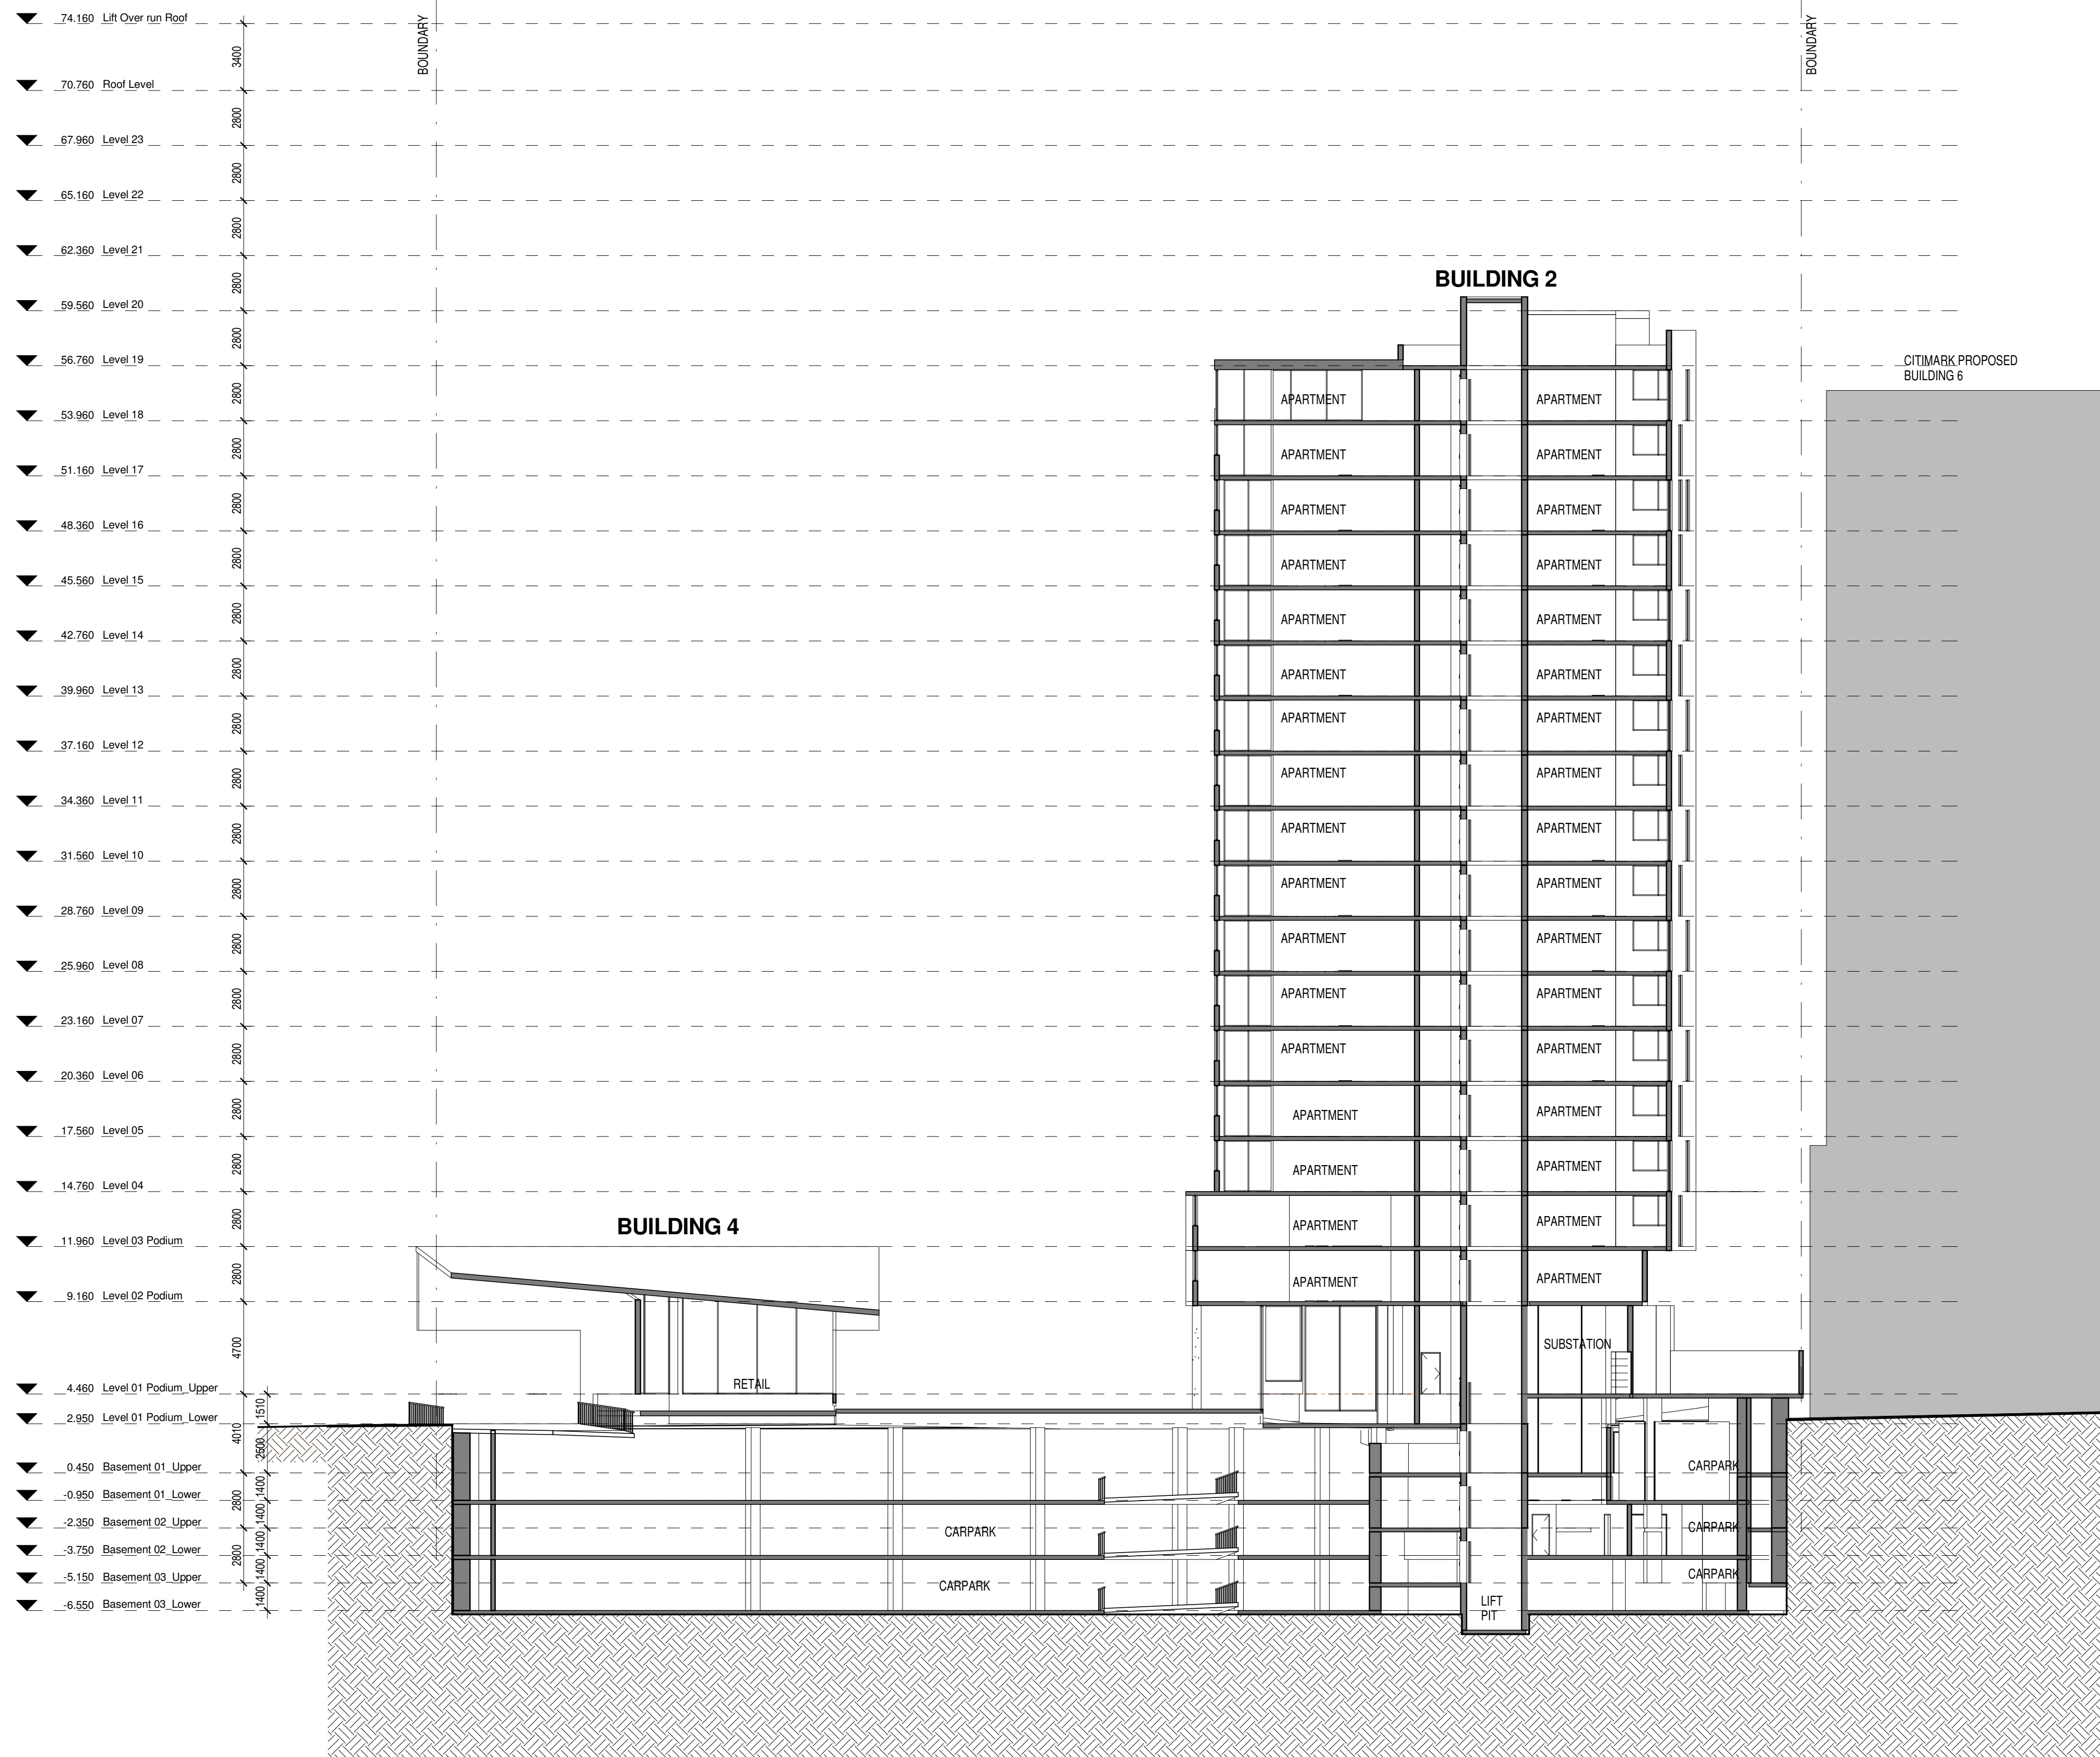

NOTES: DA

1. DESIGN RESOLUTION

1.1 The drawings represent general architectural intent for the purpose of this development application only.

1.2 The internal layout is shown indicatively and is subject to further design development.

1.3 The dimensions shown are general only and are subject to further design resolution.

1.4 Location of car park entry point is general only and will be confirmed and dimensioned at later stage.

1.5 The size and position of louvre sun screens is indicative and shown in open and closed positions.

1.6 Ceiling RL (where shown) indicates general ceiling design level only, which does account for services bulkheads or similar partial ceiling protrusions.

1.7 Landscape component is shown indicatively only and subject to further design development at later stage.

1.8 Location of plant, equipment and services on drawings is general and indicative only, and does not include minor elements, such as vent pipes, flues, aerials, etc.

2. GRAPHIC PRESENTATION

2.1 Colours presented on drawings are generic only and indicative of the architectural design intent. Some colour distortion may also occur in the printing process.

3. EXISTING STRUCTURES AND SERVICES

3.1 Extent and location of existing structures and services is according to the available survey information and will need to be verified on site at later stage.

3.2 All unchanged site levels are as per the existing survey information

PRELIMINARY

date	rev	amendment
18.10.10	B	UPDATED ISSUE
22.10.10	C	FOR DEVELOPMENT REVIEW
26.10.10	D	PRELIM ULDA PACKAGE
29.10.10	E	FINAL CONSULTANTS ISSUE

project:

19 Hercules Street, Hamilton, Brisbane

Copyright of the design and other information shown herein is owned by the client. Reproduction or use of the design for any purpose is expressly forbidden without the written permission of the client.

architect:

Mirvac Design
architects
planners
interior designers

Level 26, 60 Margaret St.
Sydney, NSW, 2000
tel. 02 9080 8000
fax. 02 9080 8181
Mirvac Design Pty Ltd
ABN 79 003 359 153



title:

SECTION 04

drawn: Author
approved: Approver

job no 8700

lot no:

Scale 1:200

0 4 8 12

date: Issue Date

drawing no: DA 38

rev: E

C:\PROJECTS\8700 Hamilton\8700_Podium & Building_FARAH(Recovery).rvt 29/10/2010 5:05:38 PM



APPENDIX C

METEOROLOGICAL DATA



APPENDIX C: METEOROLOGICAL DATA

Station Number: 40842

Station Name: Brisbane Aero

Date/Time	Precipitation since 9am	Wind speed in km/h	Wind direction in degrees true	Speed of maximum windgust in last 10 minutes in km/h	AWS Flag
10/09/10 00:00	0	24	360	28	2
10/09/10 00:30	0	26	360	31	2
10/09/10 01:00	0	33	360	46	2
10/09/10 01:30	0	26	360	30	2
10/09/10 02:00	0	30	360	35	2
10/09/10 02:30	0	26	360	31	2
10/09/10 03:00	0	33	10	46	2
10/09/10 03:30	0	28	360	35	2
10/09/10 04:00	0	26	360	31	2
10/09/10 04:30	0	18	350	24	2
10/09/10 05:00	0	21	350	28	2
10/09/10 05:30	0	22	360	30	2
10/09/10 06:00	0	24	360	30	2
10/09/10 06:30	0	24	10	26	2
10/09/10 07:00	0	22	360	30	2
10/09/10 07:30	0	22	360	30	2
10/09/10 08:00	0	26	360	33	2
10/09/10 08:30	0	24	360	30	2
10/09/10 09:00	0	21	360	28	2
10/09/10 09:30	0	18	10	18	2
10/09/10 10:00	0	13	360	17	2
10/09/10 10:26	0	9	250	13	2
10/09/10 10:30	0	9	270	13	2
10/09/10 10:41	0.4	9	310	13	2
10/09/10 11:00	1.6	24	360	30	2
10/09/10 11:20	1.6	17	340	30	2
10/09/10 11:30	1.8	21	340	26	2
10/09/10 12:00	1.8	22	350	30	2
10/09/10 12:30	1.8	26	350	33	2
10/09/10 13:00	2	21	330	30	2
10/09/10 13:30	2	21	350	28	2
10/09/10 14:00	2	21	350	26	2



Date/Time	Precipitation since 9am	Wind speed in km/h	Wind direction in degrees true	Speed of maximum windgust in last 10 minutes in km/h	AWS Flag
10/09/10 14:30	2	21	360	28	2
10/09/10 15:00	2	24	10	28	2
10/09/10 15:30	2	24	350	30	2
10/09/10 16:00	2	21	340	30	2
10/09/10 16:30	2	18	320	28	2
10/09/10 17:00	2	13	330	17	2
10/09/10 17:30	2	17	340	26	2
10/09/10 18:00	2	17	330	22	2
10/09/10 18:30	2	18	330	26	2
10/09/10 19:00	2	17	320	24	2
10/09/10 19:30	2	18	320	28	2
10/09/10 20:00	2	18	320	26	2
10/09/10 20:30	2	17	320	21	2
10/09/10 21:00	2	17	310	21	2
10/09/10 21:30	2	18	310	22	2
10/09/10 22:00	2	22	280	31	2
10/09/10 22:30	2	18	280	26	2
10/09/10 23:00	2	15	300	18	2
10/09/10 23:30	2	11	340	15	2
11/09/10 00:00	2	11	340	15	2
11/09/10 00:30	2	13	360	15	2
11/09/10 01:00	2	13	330	18	2
11/09/10 01:30	2	17	270	26	2
11/09/10 02:00	2	15	250	18	2
11/09/10 02:30	2	15	250	18	2
11/09/10 03:00	2	17	260	21	2
11/09/10 03:30	2	11	250	17	2
11/09/10 04:00	2	0	0	8	2
11/09/10 04:30	2	0	0	0	2
11/09/10 05:00	2	9	300	15	2
11/09/10 05:30	2	11	310	15	2
11/09/10 06:00	2	8	320	18	2
11/09/10 06:30	2	15	270	22	2
11/09/10 07:00	2	5	30	11	2
11/09/10 07:30	2	0	0	0	2
11/09/10 08:00	2	11	190	18	2



Date/Time	Precipitation since 9am	Wind speed in km/h	Wind direction in degrees true	Speed of maximum windgust in last 10 minutes in km/h	AWS Flag
11/09/10 08:30	2	15	210	22	2
11/09/10 09:00	2	17	210	28	2
11/09/10 09:30	0	17	230	24	2
11/09/10 10:00	0	17	230	26	2
11/09/10 10:30	0	17	240	24	2
11/09/10 11:00	0	13	220	18	2
11/09/10 11:30	0	11	220	15	2
11/09/10 12:00	0	11	80	18	2
11/09/10 12:30	0	17	50	22	2
11/09/10 13:00	0	22	60	28	2
11/09/10 13:30	0	18	60	24	2
11/09/10 14:00	0	22	40	28	2
11/09/10 14:30	0	22	50	28	2
11/09/10 15:00	0	22	60	28	2
11/09/10 15:30	0	18	80	28	2
11/09/10 16:00	0	17	80	26	2
11/09/10 16:30	0	13	80	18	2
11/09/10 17:00	0	15	90	18	2
11/09/10 17:30	0	13	80	21	2
11/09/10 18:00	0	13	80	17	2
11/09/10 18:30	0	9	100	13	2
11/09/10 19:00	0	9	100	11	2
11/09/10 19:30	0	9	100	13	2
11/09/10 20:00	0	8	100	9	2
11/09/10 20:30	0	8	90	9	2
11/09/10 21:00	0	5	100	8	2
11/09/10 21:30	0	5	210	9	2
11/09/10 22:00	0	9	220	9	2
11/09/10 22:30	0	8	240	9	2
11/09/10 23:00	0	9	230	11	2
11/09/10 23:30	0	8	220	9	2
12/09/10 00:00	0	9	200	11	2
12/09/10 00:30	0	9	200	11	2
12/09/10 01:00	0	9	210	11	2
12/09/10 01:30	0	9	210	9	2
12/09/10 02:00	0	9	210	11	2



Date/Time	Precipitation since 9am	Wind speed in km/h	Wind direction in degrees true	Speed of maximum windgust in last 10 minutes in km/h	AWS Flag
12/09/10 02:30	0	9	200	11	2
12/09/10 03:00	0	9	200	11	2
12/09/10 03:30	0	11	210	13	2
12/09/10 04:00	0	15	210	18	2
12/09/10 04:30	0	15	210	17	2
12/09/10 05:00	0	11	200	13	2
12/09/10 05:30	0	11	230	13	2
12/09/10 06:00	0	13	210	17	2
12/09/10 06:30	0	17	210	22	2
12/09/10 07:00	0	15	210	18	2
12/09/10 07:30	0	17	220	18	2
12/09/10 08:00	0	13	210	15	2
12/09/10 08:30	0	9	210	13	2
12/09/10 09:00	0	9	170	13	2
12/09/10 09:30	0	11	110	17	2
12/09/10 10:00	0	13	70	18	2
12/09/10 10:30	0	15	50	22	2
12/09/10 11:00	0	15	70	18	2
12/09/10 11:30	0	13	50	17	2
12/09/10 12:00	0	18	40	28	2
12/09/10 12:30	0	18	50	24	2
12/09/10 13:00	0	21	50	28	2
12/09/10 13:30	0	18	60	26	2
12/09/10 14:00	0	18	60	26	2
12/09/10 14:30	0	18	60	26	2
12/09/10 15:00	0	18	70	26	2
12/09/10 15:30	0	18	60	26	2
12/09/10 16:00	0	18	60	28	2
12/09/10 16:30	0	17	60	24	2
12/09/10 17:00	0	17	50	21	2
12/09/10 17:30	0	13	50	18	2
12/09/10 18:00	0	13	50	17	2
12/09/10 18:30	0	13	30	15	2
12/09/10 19:00	0	11	40	13	2
12/09/10 19:30	0	11	50	13	2
12/09/10 20:00	0	11	40	13	2



Date/Time	Precipitation since 9am	Wind speed in km/h	Wind direction in degrees true	Speed of maximum windgust in last 10 minutes in km/h	AWS Flag
12/09/10 20:30	0	11	40	15	2
12/09/10 21:00	0	11	50	11	2
12/09/10 21:30	0	11	40	13	2
12/09/10 22:00	0	11	40	13	2
12/09/10 22:30	0	13	30	15	2
12/09/10 23:00	0	15	30	22	2
12/09/10 23:30	0	15	20	18	2
13/09/10 00:00	0	9	320	22	2
13/09/10 00:30	0	11	310	11	2
13/09/10 01:00	0	9	280	9	2
13/09/10 01:30	0	8	270	9	2
13/09/10 02:00	0	8	260	8	2
13/09/10 02:30	0	5	260	5	2
13/09/10 03:00	0	5	260	8	2
13/09/10 03:30	0	5	260	8	2
13/09/10 04:00	0	0	0	0	2
13/09/10 04:30	0	0	0	0	2
13/09/10 05:00	0	2	250	8	2
13/09/10 05:30	0	4	300	9	2
13/09/10 06:00	0	8	280	9	2
13/09/10 06:30	0	4	200	8	2
13/09/10 07:00	0	4	210	8	2
13/09/10 07:30	0	0	0	5	2
13/09/10 08:00	0	9	290	13	2
13/09/10 08:30	0	13	310	18	2
13/09/10 09:00	0	13	310	28	2
13/09/10 09:30	0	15	330	21	2
13/09/10 10:00	0	15	20	22	2
13/09/10 10:30	0	18	10	26	2
13/09/10 11:00	0	22	10	28	2
13/09/10 11:30	0	21	20	26	2
13/09/10 12:00	0	24	30	28	2
13/09/10 12:30	0	26	20	31	2
13/09/10 13:00	0	26	30	31	2
13/09/10 13:30	0	30	40	35	2
13/09/10 14:00	0	28	40	35	2



Date/Time	Precipitation since 9am	Wind speed in km/h	Wind direction in degrees true	Speed of maximum windgust in last 10 minutes in km/h	AWS Flag
13/09/10 14:30	0	28	40	35	2
13/09/10 15:00	0	28	30	35	2
13/09/10 15:30	0	28	30	33	2
13/09/10 16:00	0	24	30	30	2
13/09/10 16:30	0	22	30	31	2
13/09/10 17:00	0	21	30	28	2
13/09/10 17:30	0	18	20	26	2
13/09/10 18:00	0	17	10	24	2
13/09/10 18:30	0	15	10	18	2
13/09/10 19:00	0	15	10	18	2
13/09/10 19:30	0	13	10	18	2
13/09/10 20:00	0	15	10	22	2
13/09/10 20:30	0	9	30	17	2
13/09/10 21:00	0	13	10	24	2
13/09/10 21:30	0	15	10	24	2
13/09/10 22:00	0	21	360	24	2
13/09/10 22:30	0	18	360	26	2
13/09/10 23:00	0	11	350	13	2
13/09/10 23:30	0	9	350	13	2
14/09/10 00:00	0	11	360	15	2
14/09/10 00:30	0	9	350	11	2
14/09/10 01:00	0	9	340	9	2
14/09/10 01:30	0	8	230	9	2
14/09/10 02:00	0	8	250	9	2
14/09/10 02:30	0	9	250	13	2
14/09/10 03:00	0	0	0	2	2
14/09/10 03:30	0	0	0	0	2
14/09/10 03:42	0	0	0	0	2
14/09/10 04:00	0	4	10	8	2
14/09/10 04:30	0	0	0	0	2
14/09/10 05:00	0	5	230	8	2
14/09/10 05:30	0	0	0	0	2
14/09/10 06:00	0	0	0	0	2
14/09/10 06:30	0	0	0	0	2
14/09/10 07:00	0	4	210	8	2
14/09/10 07:30	0	0	0	0	2



Date/Time	Precipitation since 9am	Wind speed in km/h	Wind direction in degrees true	Speed of maximum windgust in last 10 minutes in km/h	AWS Flag
14/09/10 08:00	0	8	240	11	2
14/09/10 08:30	0	2	220	8	2
14/09/10 09:00	0	4	80	8	2
14/09/10 09:30	0	5	160	11	2
14/09/10 10:00	0	13	50	17	2
14/09/10 10:30	0	13	30	17	2
14/09/10 11:00	0	13	40	17	2
14/09/10 11:30	0	15	10	18	2
14/09/10 12:00	0	17	10	21	2
14/09/10 12:30	0	17	20	21	1
14/09/10 13:00	0	17	10	21	2
14/09/10 13:30	0.2	17	30	24	2
14/09/10 14:00	0.2	17	20	21	2
14/09/10 14:30	0.2	18	40	24	2
14/09/10 15:00	0.2	21	30	28	2
14/09/10 15:30	0.2	24	30	30	2
14/09/10 16:00	0.2	22	30	30	2
14/09/10 16:30	0.2	24	30	31	2
14/09/10 17:00	0.2	22	30	30	2
14/09/10 17:30	0.2	21	30	26	2
14/09/10 18:00	0.2	21	20	26	2
14/09/10 18:30	0.2	24	10	31	2
14/09/10 19:00	0.2	28	10	35	2
14/09/10 19:30	0.2	31	10	39	2
14/09/10 20:00	0.2	28	10	31	2
14/09/10 20:30	0.2	26	360	37	2
14/09/10 21:00	0.2	24	360	41	2
14/09/10 21:30	0.2	21	360	26	2
14/09/10 22:00	0.2	17	360	21	2
14/09/10 22:30	0.2	17	360	22	2
14/09/10 23:00	0.2	18	360	26	2
14/09/10 23:30	0.2	22	360	30	2
15/09/10 00:00	0.2	15	310	18	2
15/09/10 00:30	0.2	9	290	11	2
15/09/10 01:00	0.2	13	360	15	2
15/09/10 01:30	0.2	17	350	21	2



Date/Time	Precipitation since 9am	Wind speed in km/h	Wind direction in degrees true	Speed of maximum windgust in last 10 minutes in km/h	AWS Flag
15/09/10 02:00	0.2	18	350	21	2
15/09/10 02:30	0.2	15	320	17	2
15/09/10 03:00	0.2	17	310	18	2
15/09/10 03:30	0.2	17	300	21	2
15/09/10 04:00	0.2	22	280	33	2
15/09/10 04:30	0.2	24	290	37	2
15/09/10 05:00	0.2	26	290	35	2
15/09/10 05:30	0.2	24	290	33	2
15/09/10 06:00	0.2	21	290	30	2
15/09/10 06:30	0.2	24	290	35	2
15/09/10 07:00	0.2	26	290	33	2
15/09/10 07:16	0.2	28	290	48	2
15/09/10 07:30	0.2	30	280	41	2
15/09/10 08:00	0.2	30	280	50	2
15/09/10 08:30	0.2	35	270	54	2
15/09/10 09:00	0.2	46	260	68	2
15/09/10 09:30	0	48	260	67	2
15/09/10 10:00	0	48	260	67	2
15/09/10 10:30	0	48	250	59	2
15/09/10 10:45	0	41	280	52	2
15/09/10 10:52	0	50	250	57	2
15/09/10 11:22	0	42	270	61	2
15/09/10 11:30	0	37	280	48	2
15/09/10 11:48	0	41	270	59	2
15/09/10 12:00	0	41	270	59	2
15/09/10 12:30	0	41	270	59	2
15/09/10 12:59	0	46	240	55	2
15/09/10 13:30	0	42	250	61	2
15/09/10 13:48	0	39	280	48	2
15/09/10 14:00	0	41	260	59	2
15/09/10 14:30	0	44	270	55	2
15/09/10 15:00	0	37	270	55	2
15/09/10 15:30	0	35	260	55	2
15/09/10 16:00	0	35	270	48	2
15/09/10 16:30	0	39	270	52	2
15/09/10 17:00	0	33	270	46	2



Date/Time	Precipitation since 9am	Wind speed in km/h	Wind direction in degrees true	Speed of maximum windgust in last 10 minutes in km/h	AWS Flag
15/09/10 17:30	0	22	260	31	2
15/09/10 18:00	0	18	270	26	2
15/09/10 18:30	0	24	260	30	2
15/09/10 19:00	0	18	260	26	2
15/09/10 19:30	0	30	260	39	2
15/09/10 20:00	0	26	250	31	2
15/09/10 20:30	0	24	250	31	2
15/09/10 21:00	0	26	250	31	2
15/09/10 21:30	0	22	250	28	2
15/09/10 22:00	0	18	250	26	2
15/09/10 22:30	0	18	250	24	2
15/09/10 23:00	0	21	250	26	2
15/09/10 23:30	0	24	240	31	2
16/09/10 00:00	0	15	260	24	2
16/09/10 00:30	0	15	250	18	2
16/09/10 01:00	0	15	260	17	2
16/09/10 01:30	0	13	240	18	2
16/09/10 02:00	0	13	240	17	2
16/09/10 02:30	0	11	240	15	2
16/09/10 03:00	0	13	240	17	2
16/09/10 03:30	0	17	250	22	2
16/09/10 04:00	0	17	240	21	2
16/09/10 04:30	0	5	220	8	2
16/09/10 05:00	0	5	200	9	2
16/09/10 05:30	0	2	220	8	2
16/09/10 06:00	0	0	0	0	2
16/09/10 06:30	0	0	0	4	2
16/09/10 07:00	0	2	210	8	2
16/09/10 07:30	0	11	270	15	2
16/09/10 08:00	0	17	260	24	2
16/09/10 08:30	0	18	240	24	2
16/09/10 09:00	0	18	240	24	2
16/09/10 09:30	0	17	240	21	2
16/09/10 10:00	0	9	290	17	2
16/09/10 10:30	0	11	280	17	2
16/09/10 11:00	0	11	290	13	2



Date/Time	Precipitation since 9am	Wind speed in km/h	Wind direction in degrees true	Speed of maximum windgust in last 10 minutes in km/h	AWS Flag
16/09/10 11:30	0	15	270	28	2
16/09/10 12:00	0	13	300	18	2
16/09/10 12:30	0	17	290	21	2
16/09/10 13:00	0	15	290	18	2
16/09/10 13:30	0	21	250	28	2
16/09/10 14:00	0	22	250	30	2
16/09/10 14:30	0	26	270	37	2
16/09/10 15:00	0	21	290	28	2
16/09/10 15:30	0	15	300	28	2
16/09/10 16:00	0	24	280	37	2
16/09/10 16:30	0	22	280	35	2
16/09/10 17:00	0	24	300	31	2
16/09/10 17:30	0	17	300	22	2
16/09/10 18:00	0	17	290	22	2
16/09/10 18:30	0	15	290	22	2
16/09/10 19:00	0	17	290	21	2
16/09/10 19:30	0	18	290	26	2
16/09/10 20:00	0	15	290	24	2
16/09/10 20:30	0	17	280	22	2
16/09/10 21:00	0	18	280	28	2
16/09/10 21:30	0	26	280	39	2
16/09/10 22:00	0	26	270	33	2
16/09/10 22:30	0	30	270	39	2
16/09/10 23:00	0	21	270	28	2
16/09/10 23:30	0	18	270	30	2
17/09/10 00:00	0	24	280	31	2
17/09/10 00:30	0	26	270	31	2
17/09/10 01:00	0	28	270	37	2
17/09/10 01:30	0	21	270	28	2
17/09/10 02:00	0	24	270	35	2
17/09/10 02:30	0	15	250	22	2
17/09/10 03:00	0	13	280	21	2
17/09/10 03:30	0	17	240	22	2
17/09/10 04:00	0	15	250	21	2
17/09/10 04:30	0	17	260	22	2
17/09/10 05:00	0	21	240	26	2



Date/Time	Precipitation since 9am	Wind speed in km/h	Wind direction in degrees true	Speed of maximum windgust in last 10 minutes in km/h	AWS Flag
17/09/10 05:30	0	30	240	33	2
17/09/10 06:00	0	28	250	33	2
17/09/10 06:30	0	17	260	26	2
17/09/10 07:00	0	11	280	15	2
17/09/10 07:30	0	4	330	9	2
17/09/10 08:00	0	5	200	17	2
17/09/10 08:30	0	17	230	26	2
17/09/10 09:00	0	15	250	18	2
17/09/10 09:30	0	18	230	30	2
17/09/10 10:00	0	21	220	30	2
17/09/10 10:30	0	22	230	30	2
17/09/10 11:00	0	18	230	26	2
17/09/10 11:30	0	13	230	21	2
17/09/10 12:00	0	9	210	18	2
17/09/10 12:30	0	9	220	17	2
17/09/10 13:00	0	9	210	13	2
17/09/10 13:30	0	15	50	18	2
17/09/10 14:00	0	13	50	15	2
17/09/10 14:30	0	11	50	15	2
17/09/10 15:00	0	5	90	9	2
17/09/10 15:30	0	5	100	8	2
17/09/10 16:00	0	5	110	9	2
17/09/10 16:30	0	9	90	11	2
17/09/10 17:00	0	5	80	8	2
17/09/10 17:30	0	8	50	9	2
17/09/10 18:00	0	0	0	0	2
17/09/10 18:30	0	11	310	13	2
17/09/10 19:00	0	15	290	18	2
17/09/10 19:30	0	9	270	13	2
17/09/10 20:00	0	9	270	11	2
17/09/10 20:30	0	13	240	13	2
17/09/10 21:00	0	11	240	13	2
17/09/10 21:30	0	13	240	15	2
17/09/10 22:00	0	8	270	11	2
17/09/10 22:30	0	2	330	8	2
17/09/10 23:00	0	13	300	15	2



Date/Time	Precipitation since 9am	Wind speed in km/h	Wind direction in degrees true	Speed of maximum windgust in last 10 minutes in km/h	AWS Flag
17/09/10 23:30	0	8	270	13	2



APPENDIX D

NOISE MONITORING DATA



APPENDIX D: NOISE MONITORING DATA

Monitoring Position 1

Acoustic Research Laboratories Pty Ltd - Environmental Logger Type EL-215

Logger Serial Number: 194521

Pre-Measurement Reference: 94

Post-Measurement Reference: 93.9

Frequency Weighting: A

Time Response: F

Date	Time	Lmax	L1	L10	L90	Lmin	Leq	Battery	Temp
10/09/10	10:45:00	77.5	73	67	59.5	55.5	64	100	26
10/09/10	11:00:00	81	73	67	57.5	55	64	100	25
10/09/10	11:15:00	81	71.5	65.5	55	52	62	100	25
10/09/10	11:30:00	88	73	65	56	53	63.5	100	24
10/09/10	11:45:00	82.5	73	64.5	55.5	52.5	62.5	100	24
10/09/10	12:00:00	78	71	63	54.5	52	60	100	25.5
10/09/10	12:15:00	79.5	70	63	55.5	52.5	60.5	100	24.5
10/09/10	12:30:00	80	71.5	64	55.5	52.5	61.5	100	25
10/09/10	12:45:00	84.5	72.5	63	54	51	61.5	100	24
10/09/10	13:00:00	90	74.5	63.5	54	51.5	62.5	100	25
10/09/10	13:15:00	77.5	70	62.5	53.5	50.5	59.5	100	25.5
10/09/10	13:30:00	78	74.5	62.5	54.5	51.5	61	100	26
10/09/10	13:45:00	78	71.5	63	54	50	60.5	100	26.5
10/09/10	14:00:00	79	70	63.5	54.5	51	60.5	100	26.5
10/09/10	14:15:00	80.5	69	62	54	50.5	60	100	26
10/09/10	14:30:00	79.5	71	63	52.5	49.5	60	100	25
10/09/10	14:45:00	85.5	73.5	64.5	53.5	50.5	62.5	100	25
10/09/10	15:00:00	83	72	63.5	53	50	60.5	100	26
10/09/10	15:15:00	79.5	71	63.5	53.5	50.5	60.5	100	27
10/09/10	15:30:00	86.5	72.5	62	53.5	50	60.5	100	27
10/09/10	15:45:00	82	70.5	62	53	50.5	59.5	100	26.5
10/09/10	16:00:00	79.5	67	61	51.5	48.5	58	100	26
10/09/10	16:15:00	79	72.5	61.5	51.5	49	60	100	26.5
10/09/10	16:30:00	84	71	62	51.5	49	60	100	25.5
10/09/10	16:45:00	79	72.5	63.5	51.5	49.5	61	100	26
10/09/10	17:00:00	78	71	63.5	52	49	60	100	25.5
10/09/10	17:15:00	75.5	70.5	62.5	52	49.5	59.5	100	24
10/09/10	17:30:00	77	69	61	51.5	49.5	58	100	24
10/09/10	17:45:00	84	71	62	51.5	49	61	100	25



Date	Time	Lmax	L1	L10	L90	Lmin	Leq	Battery	Temp
10/09/10	18:00:00	72.5	66	57.5	51	48	56	100	25
10/09/10	18:15:00	75.5	70	59.5	53	50	58.5	99	25
10/09/10	18:30:00	77	68.5	58	50	47	57.5	100	25
10/09/10	18:45:00	72	63.5	56	49	45.5	54	100	24.5
10/09/10	19:00:00	82	62	58	50	46.5	55	100	24.5
10/09/10	19:15:00	77	68.5	58.5	50	47	56.5	100	23
10/09/10	19:30:00	74.5	69.5	58	50	46.5	57	100	23.5
10/09/10	19:45:00	70.5	63	57	49.5	46.5	54	100	23
10/09/10	20:00:00	69	63	55	47.5	45.5	53	99	23.5
10/09/10	20:15:00	79	60	56	49.5	46.5	54	100	23.5
10/09/10	20:30:00	72.5	65.5	57	48.5	46	55	98	23
10/09/10	20:45:00	73	68	59	51	48	57	100	23
10/09/10	21:00:00	72	65.5	57.5	49	45.5	55	100	23
10/09/10	21:15:00	70	64.5	57	48.5	46	54.5	100	22.5
10/09/10	21:30:00	72.5	65	56	49.5	47	54.5	99	22
10/09/10	21:45:00	80	64	57.5	49.5	46.5	56.5	98	22.5
10/09/10	22:00:00	73.5	65	56.5	48	45	54.5	99	22.5
10/09/10	22:15:00	70	64.5	55.5	47	45	53.5	99	22
10/09/10	22:30:00	74.5	65.5	56	48	45	54.5	99	22
10/09/10	22:45:00	74	67.5	58	48.5	45.5	56	98	22
10/09/10	23:00:00	74.5	64.5	55.5	46.5	43.5	54	99	22
10/09/10	23:15:00	75.5	62.5	56.5	46.5	44	54	99	21.5
10/09/10	23:30:00	68	62.5	57.5	47.5	43.5	53.5	99	21.5
10/09/10	23:45:00	72	63.5	57.5	47	43	54	98	21.5
11/09/10	00:00:00	68.5	61.5	55	45	41.5	51.5	98	21.5
11/09/10	00:15:00	72.5	61	53.5	45	41	51.5	99	21.5
11/09/10	00:30:00	70.5	62.5	55	45	42.5	52	98	21.5
11/09/10	00:45:00	65	60	53	42	38.5	49.5	99	21.5
11/09/10	01:00:00	65.5	59.5	51	40.5	38.5	48.5	97	21.5
11/09/10	01:15:00	75.5	64.5	51	38.5	35	52	98	21
11/09/10	01:30:00	68.5	56.5	48	38.5	35.5	46	99	21
11/09/10	01:45:00	80	70.5	52.5	39	36.5	56	97	20
11/09/10	02:00:00	74.5	66	50	38.5	36	52	99	21
11/09/10	02:15:00	75	70	50.5	40.5	38	54.5	97	20.5
11/09/10	02:30:00	64	58.5	50.5	37.5	34.5	47	98	21
11/09/10	02:45:00	74.5	62	49	38.5	36	50	98	21
11/09/10	03:00:00	77	67.5	48.5	39.5	37	53.5	98	20.5



Date	Time	Lmax	L1	L10	L90	Lmin	Leq	Battery	Temp
11/09/10	03:15:00	75.5	66.5	53.5	40	36.5	52.5	98	19.5
11/09/10	03:30:00	75.5	63.5	53.5	41.5	38.5	51	98	19
11/09/10	03:45:00	73	64.5	53.5	45.5	43	53	97	19
11/09/10	04:00:00	66	59.5	53	45	41.5	50	97	18
11/09/10	04:15:00	66	56	51.5	45	42	49.5	97	19.5
11/09/10	04:30:00	73.5	56.5	52	45	41.5	51	98	18
11/09/10	04:45:00	74	65	54	46.5	40	54	97	18
11/09/10	05:00:00	64.5	59	53.5	47	42.5	51	98	18.5
11/09/10	05:15:00	73.5	63	55.5	50	47	54.5	97	18
11/09/10	05:30:00	76.5	62.5	57	49.5	45.5	54	97	18.5
11/09/10	05:45:00	77	69.5	60	53	48.5	58.5	98	17.5
11/09/10	06:00:00	76	70.5	58.5	51	49	57.5	96	17
11/09/10	06:15:00	76.5	68	59.5	50	48	56.5	97	18
11/09/10	06:30:00	74	67	58.5	50	48	56	96	18.5
11/09/10	06:45:00	73	62.5	56	49.5	48	54	95	18.5
11/09/10	07:00:00	84.5	69.5	58.5	49.5	46.5	57.5	95	18.5
11/09/10	07:15:00	79.5	70.5	59	50.5	48.5	59	97	18.5
11/09/10	07:30:00	75.5	70.5	59.5	50.5	48	58	97	18
11/09/10	07:45:00	83.5	71.5	59.5	50.5	48	59	97	19.5
11/09/10	08:00:00	74.5	67.5	58	49	47.5	56	97	19.5
11/09/10	08:15:00	74.5	69	58	49	46	56	97	20
11/09/10	08:30:00	76.5	66.5	57.5	49.5	47	56	97	21
11/09/10	08:45:00	75.5	68.5	59.5	51	48.5	57.5	98	23
11/09/10	09:00:00	73.5	66.5	60	51	49	57	98	25
11/09/10	09:15:00	75	68	60.5	50.5	48	57.5	97	25.5
11/09/10	09:30:00	79	66.5	59	50	47	57	97	28.5
11/09/10	09:45:00	75	67.5	62	51	49	58	98	29.5
11/09/10	10:00:00	79	67.5	61	50.5	47.5	57.5	98	30.5
11/09/10	10:15:00	74	70	66	51	47.5	62.5	98	31.5
11/09/10	10:30:00	73	69.5	67.5	60.5	56	64	98	33
11/09/10	10:45:00	72	69	68	56	49.5	66.5	98	33.5
11/09/10	11:00:00	74.5	65.5	58	50.5	48	55.5	99	35
11/09/10	11:15:00	74	67	60	50.5	48	57	99	35
11/09/10	11:30:00	75	69.5	60	50.5	48.5	58	99	36
11/09/10	11:45:00	79.5	68.5	58.5	51	48.5	57	98	36
11/09/10	12:00:00	77.5	69.5	60	49.5	46.5	58	99	35
11/09/10	12:15:00	75.5	67	59	50	47	56.5	99	34.5



Date	Time	Lmax	L1	L10	L90	Lmin	Leq	Battery	Temp
11/09/10	12:30:00	79	64.5	58	49.5	47.5	55.5	98	32
11/09/10	12:45:00	73.5	68	58.5	49	46	56	99	32.5
11/09/10	13:00:00	80.5	67.5	59	51	48	58.5	98	31.5
11/09/10	13:15:00	80.5	71	62	53	51	60	99	30.5
11/09/10	13:30:00	81	73	62	52	50.5	61	99	29
11/09/10	13:45:00	82.5	67	60.5	51.5	50	58	97	29
11/09/10	14:00:00	72	63.5	58	51	48.5	55.5	97	28.5
11/09/10	14:15:00	75.5	70	59.5	51.5	49	58	98	28.5
11/09/10	14:30:00	76	69.5	59.5	52	49.5	58	98	27.5
11/09/10	14:45:00	71	66	59.5	51	47.5	56.5	98	27
11/09/10	15:00:00	79	69.5	61	51	48	58.5	98	27.5
11/09/10	15:15:00	76.5	63	58.5	51	48.5	56.5	98	27.5
11/09/10	15:30:00	76.5	69.5	61	51	48.5	58	98	26.5
11/09/10	15:45:00	74	64	58	51	48.5	55.5	98	26.5
11/09/10	16:00:00	75.5	65	58.5	51	48	56	97	26.5
11/09/10	16:15:00	78	72	61.5	51.5	48.5	60	98	26
11/09/10	16:30:00	77	70	59.5	51.5	49	58	96	26
11/09/10	16:45:00	72.5	63.5	59	51.5	49	56.5	95	25.5
11/09/10	17:00:00	71	63.5	59	52	48.5	56.5	95	25
11/09/10	17:15:00	79	63	57.5	50.5	48	56	96	25
11/09/10	17:30:00	77.5	72	61	51.5	49	59.5	97	24.5
11/09/10	17:45:00	78.5	70.5	58.5	51.5	49	58.5	96	24.5
11/09/10	18:00:00	75	69.5	61	51.5	48	58	97	23
11/09/10	18:15:00	68	62.5	58.5	51	48	55	96	23.5
11/09/10	18:30:00	77.5	67	58.5	50	47.5	56.5	96	23.5
11/09/10	18:45:00	78.5	71	59.5	50.5	48	58.5	97	23
11/09/10	19:00:00	78.5	70.5	57.5	49	47	57	96	22
11/09/10	19:15:00	65	59	55	48.5	46	52	96	22.5
11/09/10	19:30:00	72.5	66	57.5	49.5	46.5	55	97	23
11/09/10	19:45:00	72	63.5	55.5	48	45	53	95	23
11/09/10	20:00:00	77.5	68.5	56.5	48.5	46	56	95	22.5
11/09/10	20:15:00	65	60	55	47.5	45	51.5	96	22
11/09/10	20:30:00	80	68.5	56	48	45.5	57.5	96	22
11/09/10	20:45:00	79.5	64	56.5	48.5	46.5	55.5	96	21
11/09/10	21:00:00	77	66.5	57	48	46	55	95	21.5
11/09/10	21:15:00	75.5	65	55.5	46.5	44.5	53.5	96	21.5
11/09/10	21:30:00	66	59	52.5	46	44	50	96	21



Date	Time	Lmax	L1	L10	L90	Lmin	Leq	Battery	Temp
11/09/10	21:45:00	70.5	61.5	53.5	46.5	45	51	96	20
11/09/10	22:00:00	67.5	61.5	55	46.5	44	51.5	96	21.5
11/09/10	22:15:00	69.5	60.5	55	47.5	45	52	96	20.5
11/09/10	22:30:00	65.5	62	54	45.5	43	51	96	21
11/09/10	22:45:00	69.5	63.5	55.5	45	43	52.5	95	20
11/09/10	23:00:00	67.5	61.5	55.5	44.5	41.5	51.5	95	20.5
11/09/10	23:15:00	65.5	61.5	53.5	43.5	41	50.5	93	20
11/09/10	23:30:00	73	62.5	54.5	44	41	51.5	94	20.5
11/09/10	23:45:00	66.5	62	53	43.5	41	50.5	93	20.5
12/09/10	00:00:00	71.5	62.5	53	41.5	38.5	51	94	20
12/09/10	00:15:00	66	60	49.5	41	38	48	94	20.5
12/09/10	00:30:00	86.5	64.5	48.5	40	37.5	57	94	20
12/09/10	00:45:00	69.5	56	47	39.5	37.5	45.5	94	19.5
12/09/10	01:00:00	58	53	46.5	40	38	44	93	20
12/09/10	01:15:00	61	56.5	50.5	40	38	46.5	95	19.5
12/09/10	01:30:00	62	50.5	47	39.5	37.5	43.5	94	18
12/09/10	01:45:00	62	53.5	45.5	39	37	43.5	94	19
12/09/10	02:00:00	66	57	46	40	37	45	94	19.5
12/09/10	02:15:00	63.5	56	47	41	40	45.5	94	18
12/09/10	02:30:00	62.5	56.5	45	39	37.5	44.5	94	18
12/09/10	02:45:00	58	54	44.5	41	39	43.5	93	19.5
12/09/10	03:00:00	62	50.5	44	40.5	38	43.5	94	18.5
12/09/10	03:15:00	63	56.5	47	40	38	45.5	94	19
12/09/10	03:30:00	71	54	49	41	38	47.5	94	18.5
12/09/10	03:45:00	69	60.5	49.5	41.5	39.5	48.5	94	18
12/09/10	04:00:00	54.5	50.5	47.5	40.5	38.5	44	94	18
12/09/10	04:15:00	84	64	52.5	41.5	38	52	93	18
12/09/10	04:30:00	67.5	54.5	47.5	42	40	46.5	93	18
12/09/10	04:45:00	54	50.5	48	42.5	40.5	45.5	93	17.5
12/09/10	05:00:00	62.5	57	49	43.5	40	47	94	18
12/09/10	05:15:00	67.5	54.5	50	43.5	41.5	48	94	17.5
12/09/10	05:30:00	67	59.5	51	44.5	41.5	49.5	94	17
12/09/10	05:45:00	71	61.5	51	45	42	51	94	17
12/09/10	06:00:00	74.5	69.5	52.5	45	42.5	54.5	91	17.5
12/09/10	06:15:00	67.5	57.5	50.5	46	44	49	93	17
12/09/10	06:30:00	69.5	60.5	54.5	46.5	44	51.5	93	17
12/09/10	06:45:00	65	60	53	47.5	44.5	51	94	17.5



Date	Time	Lmax	L1	L10	L90	Lmin	Leq	Battery	Temp
12/09/10	07:00:00	70.5	63.5	56	47	44	53	93	18
12/09/10	07:15:00	66	62.5	56	47	43.5	52.5	94	17
12/09/10	07:30:00	69	60	53.5	46.5	44	51	93	18.5
12/09/10	07:45:00	68	61	54.5	46.5	44.5	51.5	94	18.5
12/09/10	08:00:00	63.5	59	53.5	45.5	43.5	50	94	19
12/09/10	08:15:00	73.5	64.5	55	45.5	43	52.5	94	20
12/09/10	08:30:00	64	60	55	45.5	43.5	51	94	20.5
12/09/10	08:45:00	72.5	66.5	59	46.5	42.5	55.5	94	22.5
12/09/10	09:00:00	68	62.5	57.5	46.5	44	53.5	94	24.5
12/09/10	09:15:00	70	61	54	46.5	43.5	51.5	94	26.5
12/09/10	09:30:00	77	69	57.5	47.5	43.5	56.5	94	28
12/09/10	09:45:00	67.5	61	56.5	49.5	46.5	54	95	29.5
12/09/10	10:00:00	69	62.5	57	49	46	54	94	28.5
12/09/10	10:15:00	65.5	61.5	57.5	50.5	47.5	54.5	94	27.5
12/09/10	10:30:00	71	62	57	51	47	55	93	26
12/09/10	10:45:00	73.5	66	57.5	50.5	46.5	56	95	26.5
12/09/10	11:00:00	67	61.5	57	50	47	54	95	26.5
12/09/10	11:15:00	69.5	61	58	50.5	48	55	95	25.5
12/09/10	11:30:00	68	63.5	58	50.5	47	55	93	26
12/09/10	11:45:00	74	66	58.5	50.5	47	56	93	27
12/09/10	12:00:00	78	71.5	60.5	52	49.5	59	96	27.5
12/09/10	12:15:00	70	64	58.5	50	47	55.5	95	28
12/09/10	12:30:00	67	63	57.5	50	47.5	54.5	93	27.5
12/09/10	12:45:00	71.5	62	58	50.5	47	55	95	27
12/09/10	13:00:00	79.5	66.5	59.5	51	48.5	58	95	27
12/09/10	13:15:00	72.5	65	57.5	51	47.5	55.5	95	27
12/09/10	13:30:00	68.5	63	57.5	51.5	48.5	55	94	26.5
12/09/10	13:45:00	76.5	62.5	57	51.5	48	55	95	26.5
12/09/10	14:00:00	78.5	70.5	59	52	49.5	58.5	94	26
12/09/10	14:15:00	74	67.5	57	51	48	56	95	25
12/09/10	14:30:00	69.5	62	57.5	51	48.5	54.5	94	25
12/09/10	14:45:00	66.5	61	57.5	50.5	47.5	54.5	94	25
12/09/10	15:00:00	77	71.5	60	51	47.5	59	94	25.5
12/09/10	15:15:00	77	71	60	51.5	49	58.5	94	24
12/09/10	15:30:00	74	64	59	51.5	49	56	94	25
12/09/10	15:45:00	74.5	68.5	60.5	52	49	58	93	24.5
12/09/10	16:00:00	74	69.5	60	52.5	48.5	58	94	24.5



Date	Time	Lmax	L1	L10	L90	Lmin	Leq	Battery	Temp
12/09/10	16:15:00	76.5	70	59.5	51.5	48.5	58	93	24
12/09/10	16:30:00	77.5	73.5	61.5	52	49	60	94	24.5
12/09/10	16:45:00	73.5	67	58	51	47.5	56	94	23.5
12/09/10	17:00:00	68.5	62	57.5	51	49	55	94	23
12/09/10	17:15:00	73.5	68	59	50.5	48	57	93	23.5
12/09/10	17:30:00	77.5	62.5	57.5	50.5	47.5	55	93	23
12/09/10	17:45:00	81	68.5	60	50.5	48	57.5	93	23.5
12/09/10	18:00:00	68.5	62	56.5	50.5	48	54	94	23
12/09/10	18:15:00	84	69	60.5	52	48.5	58.5	93	22
12/09/10	18:30:00	78	73.5	62	51.5	49.5	60.5	93	22
12/09/10	18:45:00	70	68	58.5	50.5	48	56	93	22
12/09/10	19:00:00	73.5	68	57.5	50.5	47.5	56	94	22
12/09/10	19:15:00	71	62.5	56.5	50	48	54	93	21.5
12/09/10	19:30:00	65.5	60	55.5	50	47.5	53	93	21
12/09/10	19:45:00	72.5	69	59.5	50.5	47.5	57	94	22
12/09/10	20:00:00	65	60.5	55	49.5	47	52.5	92	21
12/09/10	20:15:00	74.5	69	59.5	50.5	48.5	57.5	93	21.5
12/09/10	20:30:00	72.5	63	56.5	50.5	48.5	54.5	93	21.5
12/09/10	20:45:00	75.5	61.5	56	50	48	54.5	93	21
12/09/10	21:00:00	73	68	58.5	50	48	56	94	20
12/09/10	21:15:00	81.5	72	57.5	49	46.5	57.5	93	21
12/09/10	21:30:00	78.5	72.5	57.5	48	45.5	58	92	21
12/09/10	21:45:00	72	64	53.5	47	44.5	52.5	92	20
12/09/10	22:00:00	69	59	53	46.5	44	50.5	92	21
12/09/10	22:15:00	72.5	62	52.5	45	43	51	93	21
12/09/10	22:30:00	74	66.5	52.5	44.5	42	52.5	93	20
12/09/10	22:45:00	70.5	64	53	45.5	42.5	51.5	92	21.5
12/09/10	23:00:00	77	64	54	45.5	40.5	53.5	93	20.5
12/09/10	23:15:00	68	62	52	44.5	42	50.5	93	21
12/09/10	23:30:00	62	55	51.5	44	41	48	93	20.5
12/09/10	23:45:00	60.5	57.5	52	43	39.5	48.5	92	21
13/09/10	00:00:00	64.5	56	49	42	39	47	92	21
13/09/10	00:15:00	66	56.5	50	43.5	40.5	48	92	20
13/09/10	00:30:00	64	56.5	51.5	41	38	47.5	91	20.5
13/09/10	00:45:00	71	65.5	48.5	40.5	38	50	93	20.5
13/09/10	01:00:00	71.5	56	49	39.5	37.5	47.5	92	20.5
13/09/10	01:15:00	68.5	61	49.5	39	36.5	48.5	93	20



Date	Time	Lmax	L1	L10	L90	Lmin	Leq	Battery	Temp
13/09/10	01:30:00	66.5	58	48.5	38.5	36	46.5	92	20.5
13/09/10	01:45:00	65.5	58	50.5	38.5	35.5	47.5	91	20.5
13/09/10	02:00:00	74.5	58.5	47	38	35.5	50	91	19.5
13/09/10	02:15:00	57	50	46	37	35	42.5	93	20
13/09/10	02:30:00	75	64.5	48	38.5	34.5	51.5	93	19
13/09/10	02:45:00	53.5	51.5	47.5	37.5	35	43	93	20.5
13/09/10	03:00:00	60	55	45.5	36.5	34	43.5	92	20.5
13/09/10	03:15:00	60	55	47	37.5	35	44	90	20
13/09/10	03:30:00	68.5	53	48	38.5	35.5	45.5	91	19
13/09/10	03:45:00	63.5	57	49.5	39.5	36.5	46.5	92	20.5
13/09/10	04:00:00	73.5	63.5	48.5	38	35.5	49.5	92	19.5
13/09/10	04:15:00	60.5	54.5	49.5	40.5	37	46.5	92	20
13/09/10	04:30:00	76.5	61	50.5	42.5	39	50	92	19.5
13/09/10	04:45:00	76.5	65	53	45	40.5	52.5	92	20
13/09/10	05:00:00	69.5	61	51.5	45	41	50.5	90	19.5
13/09/10	05:15:00	78	63	51	45.5	42	51.5	92	19.5
13/09/10	05:30:00	72	67.5	59	47	42.5	55.5	92	19
13/09/10	05:45:00	78.5	70.5	60	48	43.5	57.5	92	19
13/09/10	06:00:00	88	73	61.5	48.5	42.5	60	92	19.5
13/09/10	06:15:00	82.5	70	61.5	49.5	45.5	59	92	19.5
13/09/10	06:30:00	78.5	68.5	59.5	49.5	46	57.5	92	20
13/09/10	06:45:00	80	72	62	50	47.5	59.5	92	19
13/09/10	07:00:00	77	71.5	62	50	46.5	59.5	90	20
13/09/10	07:15:00	82.5	71.5	62.5	50	47	60.5	92	20
13/09/10	07:30:00	77.5	71	63	50.5	46.5	60	91	20.5
13/09/10	07:45:00	85	71	62.5	50	47	59.5	92	21
13/09/10	08:00:00	84.5	71.5	63	50.5	46	61	92	20
13/09/10	08:15:00	82	71	61.5	50.5	48	60	92	21.5
13/09/10	08:30:00	80	70.5	61.5	48.5	45	59	90	22.5
13/09/10	08:45:00	81	68	61.5	49	46.5	58	92	23.5
13/09/10	09:00:00	80	71	61.5	49.5	46	59	92	24
13/09/10	09:15:00	78	74	62	50.5	47.5	60.5	92	26
13/09/10	09:30:00	81.5	69	59.5	50.5	48.5	58	91	27
13/09/10	09:45:00	76.5	68	58.5	50.5	47.5	57	93	28.5
13/09/10	10:00:00	75.5	69.5	61.5	51	47.5	58.5	93	31
13/09/10	10:15:00	78	71.5	63	51	47.5	60	92	32.5
13/09/10	10:30:00	72.5	67.5	59.5	51	47.5	57	93	33.5



Date	Time	Lmax	L1	L10	L90	Lmin	Leq	Battery	Temp
13/09/10	10:45:00	75	65.5	58.5	50	47	56	94	34
13/09/10	11:00:00	83	74	61.5	50	47	61.5	93	35
13/09/10	11:15:00	77.5	74.5	64.5	52	46.5	62	94	35.5
13/09/10	11:30:00	79	70	61	52	49.5	58.5	94	35.5
13/09/10	11:45:00	80.5	71.5	62	53.5	50.5	60	93	35.5
13/09/10	12:00:00	80.5	72.5	64	53.5	49	61.5	94	34
13/09/10	12:15:00	78	70	61.5	53	50	59.5	94	34
13/09/10	12:30:00	81	69.5	61.5	52.5	49.5	59	93	32.5
13/09/10	12:45:00	78.5	72	62.5	52.5	49.5	60.5	94	31.5
13/09/10	13:00:00	88.5	76	68	57.5	54.5	65.5	93	31.5
13/09/10	13:15:00	89.5	81	69	54	51	67.5	94	31.5
13/09/10	13:30:00	80	71.5	61.5	53	49.5	60	93	30.5
13/09/10	13:45:00	75.5	67.5	60.5	53	49.5	58	93	30.5
13/09/10	14:00:00	75.5	68.5	62.5	53	49.5	59	93	30
13/09/10	14:15:00	76.5	72	62	53.5	51	60	93	30
13/09/10	14:30:00	76.5	69	62.5	54	50.5	59.5	93	30.5
13/09/10	14:45:00	74	70.5	63.5	54	52	60.5	93	30
13/09/10	15:00:00	71.5	66.5	61	54	51	58	92	29
13/09/10	15:15:00	78	71	62.5	53.5	50.5	60	93	29.5
13/09/10	15:30:00	75.5	71.5	63.5	54	51	60.5	93	28.5
13/09/10	15:45:00	76.5	72	63	54.5	51	60.5	92	28.5
13/09/10	16:00:00	76.5	71	63.5	54.5	51.5	60.5	91	28
13/09/10	16:15:00	76	72.5	63.5	55	51	61	92	27.5
13/09/10	16:30:00	78.5	71.5	62.5	54	51	60.5	92	27.5
13/09/10	16:45:00	77.5	71.5	63	53.5	51	60.5	92	27.5
13/09/10	17:00:00	80.5	69	61.5	54	50.5	59	92	26
13/09/10	17:15:00	74.5	68.5	62	54	50	59.5	92	26
13/09/10	17:30:00	82.5	74.5	62	53	50.5	61.5	91	26.5
13/09/10	17:45:00	77	67	59.5	52	49.5	57.5	91	25.5
13/09/10	18:00:00	71	65.5	59.5	52.5	49	57	91	25.5
13/09/10	18:15:00	74	68	60	53	50	57.5	92	25
13/09/10	18:30:00	71.5	67.5	59.5	52	48.5	57	91	24.5
13/09/10	18:45:00	74.5	67	58.5	50.5	48	56.5	92	24
13/09/10	19:00:00	73	65.5	58	51	48.5	55.5	91	24
13/09/10	19:15:00	74	65	56.5	50	46.5	54.5	91	24.5
13/09/10	19:30:00	74	64	56	49.5	46.5	54.5	92	25
13/09/10	19:45:00	74	65.5	55.5	48	45.5	54.5	92	23



Date	Time	Lmax	L1	L10	L90	Lmin	Leq	Battery	Temp
13/09/10	20:00:00	69	60	54.5	48.5	46	52.5	90	23.5
13/09/10	20:15:00	70	65	57	49	45	54.5	91	23.5
13/09/10	20:30:00	66.5	59.5	54.5	48	45	52	91	24
13/09/10	20:45:00	76.5	70	57	48	45	57	90	23.5
13/09/10	21:00:00	70.5	66.5	56.5	48.5	45.5	55	91	23
13/09/10	21:15:00	73	61	54	47.5	45.5	52.5	91	24
13/09/10	21:30:00	75.5	69	56	48	44	55.5	91	23.5
13/09/10	21:45:00	71	61.5	54.5	47	43	52	91	23.5
13/09/10	22:00:00	72	64	55	46	43	53	91	23.5
13/09/10	22:15:00	70	59	53	45.5	42.5	50.5	91	22.5
13/09/10	22:30:00	64.5	60	53	47	44	51	90	23
13/09/10	22:45:00	65	60	53.5	46	42.5	51	91	22.5
13/09/10	23:00:00	66	59.5	54	44.5	42	50.5	91	22.5
13/09/10	23:15:00	64	58.5	54	43.5	40	50	90	22.5
13/09/10	23:30:00	62.5	57	53.5	44	40.5	49.5	90	22
13/09/10	23:45:00	66.5	58.5	53	43	39.5	49.5	90	22.5
14/09/10	00:00:00	75.5	57.5	52	44	41.5	51.5	90	22
14/09/10	00:15:00	82.5	75	54.5	44	38	59.5	90	21.5
14/09/10	00:30:00	61.5	54.5	50.5	41	37.5	47	90	22
14/09/10	00:45:00	60.5	58	53	41	36.5	49	90	21
14/09/10	01:00:00	64.5	58	52	41	35.5	49	90	21.5
14/09/10	01:15:00	60	56	52	40	36	48	91	21
14/09/10	01:30:00	65	59.5	51.5	42	38	49	90	20.5
14/09/10	01:45:00	82	64	53.5	46	39	52.5	91	21.5
14/09/10	02:00:00	64	54.5	50.5	41	38	47.5	89	21
14/09/10	02:15:00	70.5	66	51.5	41	39	51.5	90	21
14/09/10	02:30:00	71.5	65	48.5	36	34	51	89	20
14/09/10	02:45:00	63.5	54.5	48	39	37	45.5	90	20
14/09/10	03:00:00	62	58	51.5	39	34.5	47.5	89	20.5
14/09/10	03:15:00	75.5	67.5	53.5	39	35	54	89	21
14/09/10	03:30:00	68	57.5	49.5	37	33	47.5	89	20
14/09/10	03:45:00	84.5	80	61.5	44	39.5	64.5	90	21
14/09/10	04:00:00	72	67	57	41.5	38	53.5	90	20
14/09/10	04:15:00	69.5	62	49.5	40.5	38.5	49.5	90	21
14/09/10	04:30:00	68	61.5	50	41.5	39	49	89	20.5
14/09/10	04:45:00	71	62.5	51	42	38.5	51	90	20.5
14/09/10	05:00:00	70.5	62.5	52.5	45	41	51	89	19.5



Date	Time	Lmax	L1	L10	L90	Lmin	Leq	Battery	Temp
14/09/10	05:15:00	72.5	64	55.5	45.5	41	53.5	90	20.5
14/09/10	05:30:00	77	69	59	48.5	45	57.5	89	20.5
14/09/10	05:45:00	75	70.5	60	49	44	57.5	90	20.5
14/09/10	06:00:00	82.5	70.5	62	48.5	43.5	59	90	20
14/09/10	06:15:00	78	72	61	50	46.5	59	90	20.5
14/09/10	06:30:00	83.5	73.5	62.5	49	45	61	90	20.5
14/09/10	06:45:00	75	71.5	63	50	47	59.5	89	20
14/09/10	07:00:00	77	73	63	49.5	45	60.5	89	21
14/09/10	07:15:00	77	71.5	61.5	49	44	58.5	0	20
14/09/10	07:30:00	77.5	71.5	62	49.5	46	59.5	89	21.5
14/09/10	07:45:00	Restart	3	3	3	3.5	22.5	89	14
14/09/10	07:45:00	86	73	63	48.5	46.5	61.5	89	21.5
14/09/10	08:00:00	76.5	71	62.5	48.5	42.5	59	89	22.5
14/09/10	08:15:00	82.5	74	63.5	50.5	46.5	61.5	89	23
14/09/10	08:30:00	75.5	72.5	63	49.5	46	60	90	24.5
14/09/10	08:45:00	77	72	62	49.5	46	59.5	90	26.5
14/09/10	09:00:00	80	72.5	62	49.5	46.5	60	90	26.5
14/09/10	09:15:00	77.5	71	61	49	46	59	90	27.5
14/09/10	09:30:00	77	71	62	49.5	47	59	90	27
14/09/10	09:45:00	77.5	73	64.5	49	45.5	61	89	27
14/09/10	10:00:00	77.5	71.5	62.5	49	46	59.5	89	27.5
14/09/10	10:15:00	76.5	71.5	63	50.5	47.5	59.5	89	27.5
14/09/10	10:30:00	78.5	72.5	63	52.5	50	60.5	89	28
14/09/10	10:45:00	76.5	71.5	63	52.5	49	60	90	28.5
14/09/10	11:00:00	77.5	72	64.5	53	50.5	61	90	28
14/09/10	11:15:00	78.5	72.5	63.5	53.5	49.5	61	90	27.5
14/09/10	11:30:00	80	73.5	63	54	51	61.5	89	28.5
14/09/10	11:45:00	78.5	74	65	52	48	62	90	28.5
14/09/10	12:00:00	78.5	72.5	65.5	53	48	61.5	90	29
14/09/10	12:15:00	78	71	61	52	48.5	59.5	90	28.5
14/09/10	12:30:00	82.5	76.5	65	53.5	48.5	63.5	91	29
14/09/10	12:45:00	78	71.5	63	53	49.5	60	90	29
14/09/10	13:00:00	78	74.5	67.5	55.5	51.5	64	91	29
14/09/10	13:15:00	77	71	63.5	53	49.5	60	91	29
14/09/10	13:30:00	77	72.5	62.5	53.5	50.5	60.5	90	28
14/09/10	13:45:00	76	73	66	54.5	50.5	62.5	90	27.5
14/09/10	14:00:00	78.5	73.5	65.5	54	50.5	62.5	90	27



Date	Time	Lmax	L1	L10	L90	Lmin	Leq	Battery	Temp
14/09/10	14:15:00	76.5	72	64.5	54.5	52	61.5	90	27.5
14/09/10	14:30:00	77.5	70	65	55	51.5	61	91	27
14/09/10	14:45:00	79	71	65	54.5	51.5	61.5	90	27
14/09/10	15:00:00	80.5	71.5	63	54.5	51	61	90	27.5
14/09/10	15:15:00	79	73.5	63.5	54.5	52	61.5	90	27.5
14/09/10	15:30:00	80	72.5	64	54	51.5	61.5	90	27.5
14/09/10	15:45:00	74.5	68.5	62	54.5	50.5	59	89	27
14/09/10	16:00:00	73.5	68	61.5	54	50.5	59	89	26.5
14/09/10	16:15:00	76	71	64	55	52.5	61	89	26.5
14/09/10	16:30:00	77	69.5	62.5	54.5	50.5	60	88	25
14/09/10	16:45:00	73.5	68.5	62	54	50.5	59	89	26
14/09/10	17:00:00	77.5	71	63	53.5	51	60.5	90	26.5
14/09/10	17:15:00	77	71	62	53.5	50.5	60	89	26
14/09/10	17:30:00	78	71	62	52.5	50.5	60	89	25
14/09/10	17:45:00	71	66	61	52	49	57.5	90	-40
14/09/10	18:00:00	87	69.5	61	53.5	50.5	61.5	90	-40
14/09/10	18:15:00	71.5	65	59.5	53	50.5	57	89	-40
14/09/10	18:30:00	71.5	65	59.5	52.5	49.5	56.5	89	-40
14/09/10	18:45:00	73	69.5	61	51.5	48.5	58.5	89	-40
14/09/10	19:00:00	64.5	62	58.5	51.5	49	55.5	89	-40
14/09/10	19:15:00	74.5	68.5	58.5	51.5	49	57	89	-40
14/09/10	19:30:00	75	63.5	58	51	48.5	55.5	87	-40
14/09/10	19:45:00	71.5	63	57.5	50	47	55	89	-40
14/09/10	20:00:00	72.5	66.5	58	50	47	56	88	-40
14/09/10	20:15:00	79.5	69.5	58.5	49.5	46.5	57.5	88	-40
14/09/10	20:30:00	68.5	63.5	56.5	48.5	45.5	54	89	-40
14/09/10	20:45:00	74.5	68	60	49.5	46.5	57	88	-40
14/09/10	21:00:00	73.5	70	61.5	50.5	46.5	58.5	87	-40
14/09/10	21:15:00	76	62.5	56.5	48	45.5	54	88	-40
14/09/10	21:30:00	73.5	68.5	56.5	48	45.5	55.5	88	-40
14/09/10	21:45:00	68	60.5	56	47.5	45.5	53	87	-40
14/09/10	22:00:00	75.5	67.5	56.5	48.5	45	55.5	87	-40
14/09/10	22:15:00	64.5	60.5	56	48	45.5	52.5	89	-40
14/09/10	22:30:00	66.5	62	56.5	48	45	53	88	-40
14/09/10	22:45:00	64	61.5	54.5	47	43	52	88	-40
14/09/10	23:00:00	72.5	66.5	55.5	49	46	54.5	89	-40
14/09/10	23:15:00	67	62	57	47	42.5	53.5	88	-40



Date	Time	Lmax	L1	L10	L90	Lmin	Leq	Battery	Temp
14/09/10	23:30:00	72.5	68	56	43.5	39	55	88	-40
14/09/10	23:45:00	78	64	50	42	38.5	51	89	-40
15/09/10	00:00:00	67	58	52.5	41	36.5	49	88	-40
15/09/10	00:15:00	63.5	56.5	53	44.5	41	50	87	-40
15/09/10	00:30:00	75.5	59.5	54.5	46	42.5	53.5	87	-40
15/09/10	00:45:00	73	60	53	44.5	40.5	52	88	-40
15/09/10	01:00:00	62.5	55.5	50.5	43	39.5	48	87	-40
15/09/10	01:15:00	74	69	53.5	44.5	42	54.5	88	-40
15/09/10	01:30:00	78.5	68	54.5	43.5	39.5	56	87	-40
15/09/10	01:45:00	67.5	60	52	44	40	50	88	-40
15/09/10	02:00:00	74.5	66.5	52.5	42.5	37.5	53	88	-40
15/09/10	02:15:00	74	69.5	52	39.5	38	54.5	88	-40
15/09/10	02:30:00	71	63.5	53	41	37	51.5	87	-40
15/09/10	02:45:00	72	64	51.5	41	37	51	87	-40
15/09/10	03:00:00	72.5	58	50.5	40	37.5	50	88	-40
15/09/10	03:15:00	60.5	55	50	39	37	46.5	87	-40
15/09/10	03:30:00	67	59.5	52	43	39	49.5	88	-40
15/09/10	03:45:00	74	68.5	52	42.5	38.5	54	88	-40
15/09/10	04:00:00	67.5	61.5	49.5	40.5	36	48.5	88	-40
15/09/10	04:15:00	74	67	53	40	37	53.5	87	-40
15/09/10	04:30:00	74	68.5	53.5	43	39.5	54.5	87	-40
15/09/10	04:45:00	78	70	54.5	43.5	39.5	56.5	88	-40
15/09/10	05:00:00	70	64.5	54.5	45	40.5	53	87	-40
15/09/10	05:15:00	70	66	56	47	41	54	87	-40
15/09/10	05:30:00	69.5	66.5	58.5	49.5	41	55.5	87	-40
15/09/10	05:45:00	75.5	71	62.5	51	46.5	59.5	87	-40
15/09/10	06:00:00	76.5	69.5	61	50.5	44	58	87	-40
15/09/10	06:15:00	75.5	68.5	62	51.5	47	58.5	87	-40
15/09/10	06:30:00	86	71	62.5	50.5	47	62	85	-40
15/09/10	06:45:00	74	69	62	50.5	47.5	59	87	-40
15/09/10	07:00:00	76	70	62.5	50.5	47.5	59	87	-40
15/09/10	07:15:00	76.5	71.5	63	51.5	47	60	87	-40
15/09/10	07:30:00	78	72.5	62.5	51	46	60.5	87	-40
15/09/10	07:45:00	77	73	62	50.5	47.5	60	87	-40
15/09/10	08:00:00	78	71	61	50.5	47.5	59	87	-40
15/09/10	08:15:00	74.5	66.5	59	49.5	46.5	56	87	-40
15/09/10	08:30:00	74.5	66	59.5	49.5	47.5	56	88	-40



Date	Time	Lmax	L1	L10	L90	Lmin	Leq	Battery	Temp
15/09/10	08:45:00	75	69.5	62	51.5	49	58.5	87	-40
15/09/10	09:00:00	76	72.5	62.5	51	48.5	60	88	-40
15/09/10	09:15:00	76.5	71	63	51	48.5	59.5	88	-40
15/09/10	09:30:00	76.5	70.5	61	51	48	58.5	87	-40
15/09/10	09:45:00	79.5	71.5	61.5	51.5	48.5	60	87	-40
15/09/10	10:00:00	81	71.5	61	50	47	59.5	87	-40
15/09/10	10:15:00	77.5	72.5	63.5	51	48.5	60.5	88	-40
15/09/10	10:30:00	79.5	72.5	61	50.5	48	59.5	88	-40
15/09/10	10:45:00	83.5	75	64.5	53.5	49.5	62.5	88	-40
15/09/10	11:00:00	78.5	73	61.5	54	52	60.5	88	-40
15/09/10	11:15:00	77.5	69.5	61.5	52	48.5	59	89	-40
15/09/10	11:30:00	77	69	60.5	52	49	58.5	89	-40
15/09/10	11:45:00	81.5	71.5	63	52	49	60.5	88	-40
15/09/10	12:00:00	77.5	72.5	64	52	49	61	87	-40
15/09/10	12:15:00	82	72	61.5	51.5	49	60	89	-40
15/09/10	12:30:00	79	71	61.5	52	49.5	59.5	88	-40
15/09/10	12:45:00	75	69	59.5	51	48	57.5	88	-40
15/09/10	13:00:00	74.5	68.5	60	51	48.5	57.5	88	-40
15/09/10	13:15:00	79.5	72	62.5	52.5	49.5	60	87	-40
15/09/10	13:30:00	79.5	69	59.5	51.5	48	57.5	89	-40
15/09/10	13:45:00	76.5	70.5	61.5	52	49.5	59.5	87	-40
15/09/10	14:00:00	82	71.5	61	50.5	48.5	59	88	-40
15/09/10	14:15:00	78	71.5	62	51.5	49.5	59.5	88	-40
15/09/10	14:30:00	76.5	72	63.5	51	48.5	60	88	-40
15/09/10	14:45:00	80.5	74	65.5	51	47.5	62.5	88	-40
15/09/10	15:00:00	75.5	71.5	64	51.5	48	60.5	88	-40
15/09/10	15:15:00	77	72	65	51.5	49	61	88	-40
15/09/10	15:30:00	81	72	63	51	47.5	60	87	-40
15/09/10	15:45:00	76.5	70.5	62	50.5	48	59	88	-40
15/09/10	16:00:00	76.5	68.5	59	50	47.5	57	88	-40
15/09/10	16:15:00	76.5	71	62.5	50	47.5	59.5	87	-40
15/09/10	16:30:00	76	68	60	49	46	56.5	87	-40
15/09/10	16:45:00	77.5	69.5	60	49	47	58	87	-40
15/09/10	17:00:00	75	70	60.5	49	45.5	57.5	88	-40
15/09/10	17:15:00	72.5	69	62.5	50	47.5	58.5	87	-40
15/09/10	17:30:00	78	69.5	61	49	46	58.5	85	-40
15/09/10	17:45:00	74.5	66	58.5	49	45.5	55.5	86	-40



Date	Time	Lmax	L1	L10	L90	Lmin	Leq	Battery	Temp
15/09/10	18:00:00	73	66.5	58.5	49	46.5	56	87	-40
15/09/10	18:15:00	66.5	63.5	55.5	48	45	53	87	-40
15/09/10	18:30:00	73	64	58	47.5	44.5	54.5	86	-40
15/09/10	18:45:00	74	67	58	47	43.5	55	86	-40
15/09/10	19:00:00	71.5	61.5	57	47.5	45	53.5	86	-40
15/09/10	19:15:00	72	67.5	56	47.5	43.5	54.5	86	-40
15/09/10	19:30:00	73.5	67	57.5	47.5	44.5	55	85	-40
15/09/10	19:45:00	67.5	59	52.5	46	42.5	50.5	85	-40
15/09/10	20:00:00	68.5	64	56	45.5	42.5	52.5	87	-40
15/09/10	20:15:00	69.5	65.5	57	45.5	42.5	54	85	-40
15/09/10	20:30:00	78	66.5	58	46	43	55	86	-40
15/09/10	20:45:00	66.5	62	56	45.5	43	52	86	-40
15/09/10	21:00:00	72	62	55	45.5	41	52.5	86	-40
15/09/10	21:15:00	69.5	62	54.5	45	40.5	51.5	86	-40
15/09/10	21:30:00	70	64	54	44.5	41.5	52	86	-40
15/09/10	21:45:00	71.5	66	55.5	44	41	53	86	-40
15/09/10	22:00:00	68.5	61	55	44	41	51	85	-40
15/09/10	22:15:00	72.5	64.5	55	44.5	41	52.5	86	-40
15/09/10	22:30:00	76	63.5	54.5	43.5	38.5	54	86	-40
15/09/10	22:45:00	77	62.5	54	42.5	39	52.5	86	-40
15/09/10	23:00:00	77.5	64	55	41.5	37.5	53.5	86	-40
15/09/10	23:15:00	68.5	64.5	50	40	37.5	51	84	-40
15/09/10	23:30:00	70.5	65	51.5	42	39.5	52	85	-40
15/09/10	23:45:00	73.5	65.5	50.5	44	41	52.5	85	-40
16/09/10	00:00:00	73	64.5	51	44	40.5	51.5	85	-40
16/09/10	00:15:00	58	51	48.5	43.5	41.5	46	85	-40
16/09/10	00:30:00	60	53	49	40	36	45.5	85	-40
16/09/10	00:45:00	64	57.5	48	37	34.5	46	85	-40
16/09/10	01:00:00	69.5	61.5	49	36	34	48	83	-40
16/09/10	01:15:00	70	66	49.5	41	38.5	51.5	85	-40
16/09/10	01:30:00	70	64	54	44	41	52	85	-40
16/09/10	01:45:00	69	61	52.5	45	42	51	84	-40
16/09/10	02:00:00	56	50.5	48	42	39.5	45	85	-40
16/09/10	02:15:00	71.5	64	49.5	43	41.5	50.5	85	-40
16/09/10	02:30:00	74.5	67	50	42.5	40	53	84	-40
16/09/10	02:45:00	64.5	58	47.5	42	40.5	46.5	85	-40
16/09/10	03:00:00	65.5	59.5	49	39.5	38	47.5	84	-40



Date	Time	Lmax	L1	L10	L90	Lmin	Leq	Battery	Temp
16/09/10	03:15:00	75.5	66.5	54	45.5	44	54.5	84	-40
16/09/10	03:30:00	76.5	71	53.5	46	42.5	56.5	83	-40
16/09/10	03:45:00	67	55	48	40.5	37.5	46.5	84	-40
16/09/10	04:00:00	62	55.5	49.5	38.5	34.5	46.5	84	-40
16/09/10	04:15:00	70	61.5	55.5	39	36	50.5	84	-40
16/09/10	04:30:00	70	64.5	58.5	42	37.5	53.5	84	-40
16/09/10	04:45:00	71	62	53	42	36.5	51	84	-40
16/09/10	05:00:00	68	61.5	51.5	43.5	37	50	84	-40
16/09/10	05:15:00	75	68.5	57.5	47	42.5	56	83	-40
16/09/10	05:30:00	72.5	68.5	59.5	48.5	43.5	57	84	-40
16/09/10	05:45:00	85	70	60.5	51	44.5	59	84	-40
16/09/10	06:00:00	78.5	70	62	49.5	45	59	83	-40
16/09/10	06:15:00	74	71	62.5	48	44	59	84	-40
16/09/10	06:30:00	73	70	62.5	49	44.5	58.5	82	-40
16/09/10	06:45:00	80	70	63	50.5	47	59.5	84	-40
16/09/10	07:00:00	78	73	65	50.5	47	61.5	84	-40
16/09/10	07:15:00	77	73.5	65	51	47	62	84	-40
16/09/10	07:30:00	77	70.5	62.5	50	47.5	59.5	83	-40
16/09/10	07:45:00	80.5	69.5	60	48.5	45.5	57.5	84	-40
16/09/10	08:00:00	73	68.5	61	50	46.5	58	84	-40
16/09/10	08:15:00	74	71	59.5	48	45.5	58	84	-40
16/09/10	08:30:00	71.5	66	59	49	46.5	55.5	83	-40
16/09/10	08:45:00	76.5	70	61.5	49	46	58.5	84	-40
16/09/10	09:00:00	76.5	72.5	63.5	49	45.5	60.5	84	-40
16/09/10	09:15:00	75	72	63	49.5	47	60	84	-40
16/09/10	09:30:00	73.5	69	62	50.5	47	58.5	85	-40
16/09/10	09:45:00	76	70	61	49	46.5	58	83	-40
16/09/10	10:00:00	77.5	73	63.5	50.5	47	60.5	85	-40
16/09/10	10:15:00	76	70	63.5	52	49	60	83	-40
16/09/10	10:30:00	77.5	73	62	50.5	47.5	60	83	-40
16/09/10	10:45:00	73.5	69.5	62	50	46.5	58.5	85	-40
16/09/10	11:00:00	76.5	71.5	62.5	50.5	46.5	60	85	-40
16/09/10	11:15:00	77	72	62	50.5	47	59.5	85	-40
16/09/10	11:30:00	78	72	63	51.5	48	60.5	84	-40
16/09/10	11:45:00	76	71	61.5	50.5	47.5	59	84	-40
16/09/10	12:00:00	85.5	73.5	62.5	50.5	47.5	61	85	-40
16/09/10	12:15:00	83.5	69.5	62	50	47	59.5	85	-40



Date	Time	Lmax	L1	L10	L90	Lmin	Leq	Battery	Temp
16/09/10	12:30:00	76.5	72	60.5	49	45.5	59	83	-40
16/09/10	12:45:00	75.5	71.5	62	49.5	46.5	59	85	-40
16/09/10	13:00:00	76	71.5	62.5	50	47	59.5	85	-40
16/09/10	13:15:00	76.5	72	62	49.5	46.5	60	83	-40
16/09/10	13:30:00	75.5	71	61	49.5	45.5	58.5	84	-40
16/09/10	13:45:00	77	70	62	51	48	59	85	-40
16/09/10	14:00:00	76	71	61.5	50	47.5	59	85	-40
16/09/10	14:15:00	76	72	64	51.5	48	61	84	-40
16/09/10	14:30:00	75.5	71	63	51	47.5	59.5	84	-40
16/09/10	14:45:00	77	70.5	61	50	47	58	83	-40
16/09/10	15:00:00	74.5	69.5	62	50.5	46.5	58.5	84	-40
16/09/10	15:15:00	74.5	70.5	62	50.5	47.5	59	83	-40
16/09/10	15:30:00	83	73	63.5	51.5	48	61	85	-40
16/09/10	15:45:00	76.5	70.5	61.5	50.5	48	59	85	-40
16/09/10	16:00:00	75	70.5	60	48.5	46.5	58	84	-40
16/09/10	16:15:00	82.5	68	59.5	50.5	48	57.5	83	-40
16/09/10	16:30:00	77	71	60.5	49.5	46.5	58.5	85	-40
16/09/10	16:45:00	76.5	70	62	49.5	45.5	58.5	84	-40
16/09/10	17:00:00	86.5	71.5	62.5	50	48	60.5	83	-40
16/09/10	17:15:00	75.5	72	63	50.5	48.5	60.5	83	-40
16/09/10	17:30:00	78	71.5	61	50	48	59	84	-40
16/09/10	17:45:00	74	71.5	62	50	47	59	84	-40
16/09/10	18:00:00	73	66.5	59	49	46	56	84	-40
16/09/10	18:15:00	76.5	68	58.5	48	44	56.5	83	-40
16/09/10	18:30:00	69.5	61	56	46.5	44.5	52	84	-40
16/09/10	18:45:00	70.5	65.5	57.5	47.5	45.5	54.5	84	-40
16/09/10	19:00:00	73.5	65.5	57.5	47	43.5	55	84	-40
16/09/10	19:15:00	73.5	65.5	56	46.5	44.5	54	84	-40
16/09/10	19:30:00	67.5	62	54	46	43	51.5	84	-40
16/09/10	19:45:00	69.5	64.5	56.5	46.5	43	53.5	84	-40
16/09/10	20:00:00	85	66	57.5	46.5	44	56	84	-40
16/09/10	20:15:00	71	65.5	57	46	42	54	84	-40
16/09/10	20:30:00	70.5	66	55.5	46	42	53.5	83	-40
16/09/10	20:45:00	67.5	63	53	45.5	42	51.5	84	-40
16/09/10	21:00:00	72.5	63	55.5	45.5	42	53	83	-40
16/09/10	21:15:00	84.5	65	55	46.5	42.5	54.5	84	-40
16/09/10	21:30:00	66.5	59.5	52.5	45	42	50	82	-40



Date	Time	Lmax	L1	L10	L90	Lmin	Leq	Battery	Temp
16/09/10	21:45:00	79	59.5	53	44.5	42	51.5	82	-40
16/09/10	22:00:00	74.5	61	52.5	45.5	43.5	51	82	-40
16/09/10	22:15:00	71.5	64.5	54.5	44	42	52.5	81	-40
16/09/10	22:30:00	78.5	59.5	51.5	44	41.5	50.5	82	-40
16/09/10	22:45:00	70.5	60	53.5	44	39.5	51	82	-40
16/09/10	23:00:00	62	57	51.5	42	39	48	83	-40
16/09/10	23:15:00	66	60.5	49.5	42	38	48	83	-40
16/09/10	23:30:00	67.5	62	55	41	37	51.5	83	-40
16/09/10	23:45:00	61	58	50	42	37.5	47.5	82	-40
17/09/10	00:00:00	74.5	58	50	41	36	48.5	82	-40
17/09/10	00:15:00	65	54.5	49	40.5	34.5	46	81	-40
17/09/10	00:30:00	70.5	56.5	49.5	37	33.5	48	82	-40
17/09/10	00:45:00	69.5	56	47.5	37	33.5	47	82	-40
17/09/10	01:00:00	67.5	59.5	49.5	35.5	33.5	47	82	-40
17/09/10	01:15:00	69.5	63	49.5	36.5	34	49.5	82	-40
17/09/10	01:30:00	61	55	47.5	36.5	33.5	44.5	82	-40
17/09/10	01:45:00	66.5	57	47.5	39	36	46	82	-40
17/09/10	02:00:00	61.5	53.5	47.5	39	35.5	45	82	-40
17/09/10	02:15:00	56.5	52.5	47.5	36.5	34	43.5	81	-40
17/09/10	02:30:00	72.5	65.5	50	39	35.5	51.5	82	-40
17/09/10	02:45:00	73	64.5	47.5	36.5	34	50	81	-40
17/09/10	03:00:00	67	58.5	47	36.5	33	46	82	-40
17/09/10	03:15:00	62.5	59	48	38	34.5	46	82	-40
17/09/10	03:30:00	70	56	46	36.5	34	46	82	-40
17/09/10	03:45:00	76	66	49	38	34.5	52	82	-40
17/09/10	04:00:00	80	69.5	57.5	38.5	34.5	56	82	-40
17/09/10	04:15:00	75	68	51.5	40.5	36	54	81	-40
17/09/10	04:30:00	68	58.5	51	40.5	36.5	48.5	82	-40
17/09/10	04:45:00	69	63.5	52.5	44	38.5	51.5	82	-40
17/09/10	05:00:00	74	66.5	54.5	44	40	53.5	81	-40
17/09/10	05:15:00	70.5	64.5	55.5	43.5	37	53	82	-40
17/09/10	05:30:00	71.5	65.5	59	46.5	40.5	55	81	-40
17/09/10	05:45:00	78	69	60	47.5	42.5	57.5	81	-40
17/09/10	06:00:00	73.5	68.5	61.5	48	44	57.5	81	-40
17/09/10	06:15:00	84.5	71	62.5	48.5	44	61	80	-40
17/09/10	06:30:00	76	68.5	61.5	48	43	57.5	81	-40
17/09/10	06:45:00	80	71.5	62	50	46.5	59.5	82	-40



Date	Time	Lmax	L1	L10	L90	Lmin	Leq	Battery	Temp
17/09/10	07:00:00	81.5	73	64	50	45	61	82	-40
17/09/10	07:15:00	78.5	72	63.5	49	46.5	60	82	-40
17/09/10	07:30:00	77	70	62	49.5	46.5	59	82	-40
17/09/10	07:45:00	74	70	62	49	46.5	58.5	81	-40
17/09/10	08:00:00	78.5	71.5	61.5	48	45.5	59	81	-40
17/09/10	08:15:00	84.5	72	61.5	49	46	60	81	-40
17/09/10	08:30:00	79	72.5	62.5	49.5	46	60.5	82	-40
17/09/10	08:45:00	77	71	64	49.5	45.5	60	81	-40
17/09/10	09:00:00	77	72	63.5	49	45.5	60	81	-40
17/09/10	09:15:00	79.5	72	64	49	46	60.5	81	-40
17/09/10	09:30:00	75	71.5	61	48	42.5	58.5	81	-40
17/09/10	09:45:00	78	71.5	61.5	48	44.5	59	81	-40
17/09/10	10:00:00	75.5	71	63	48	43.5	59.5	82	-40
17/09/10	10:15:00	81	73	62	49.5	45	60	82	-40
17/09/10	10:30:00	76	72	64	49.5	46.5	60.5	81	-40
17/09/10	10:45:00	77.5	72.5	64.5	50	46	61	82	-40
17/09/10	11:00:00	79.5	69	62	49.5	44.5	58.5	82	-40
17/09/10	11:15:00	76	70.5	63.5	50	47	59.5	82	-40
17/09/10	11:30:00	79.5	72.5	64	50	46.5	61	82	-40
17/09/10	11:45:00	75	72	63.5	50	47.5	60	81	-40
17/09/10	12:00:00	75.5	69.5	61	49	46	58.5	82	-40
17/09/10	12:15:00	78	71.5	63.5	50	47	60	81	-40
17/09/10	12:30:00	76.5	71.5	64	50.5	46.5	60.5	82	-40
17/09/10	12:45:00	75	72	63	50.5	46.5	60	82	-40
17/09/10	13:00:00	74	70.5	61.5	50	46.5	58.5	81	-40
17/09/10	13:15:00	77.5	71.5	62.5	50.5	47	60	82	-40
17/09/10	13:30:00	84.5	72.5	65	51	48	62	82	-40
17/09/10	13:45:00	78	73	65	53	49	61.5	81	-40
17/09/10	14:00:00	73.5	68.5	61	53.5	50.5	58.5	82	-40

Monitoring Position 2

Acoustic Research Laboratories Pty Ltd - Environmental Logger Type EL-215
 Logger Serial Number: 194520
 Pre-Measurement Reference: 94
 Post-Measurement Reference: 94



Frequency Weighting: A
Time Response: F

Date	Time	Lmax	L1	L10	L90	Lmin	Leq	Battery	Temp
10/09/10	11:00:00	72.5	66	64	61.5	59.5	62.5	100	24
10/09/10	11:15:00	67	64	62.5	58	56.5	60.5	100	23
10/09/10	11:30:00	68.5	62	59.5	57.5	56	58.5	100	23
10/09/10	11:45:00	68.5	62.5	60	57.5	56	58.5	100	23.5
10/09/10	12:00:00	68	63.5	59.5	57	55.5	58.5	100	23.5
10/09/10	12:15:00	69.5	62.5	59	56.5	55	57.5	100	23.5
10/09/10	12:30:00	67	62	59	57	55.5	58	99	24
10/09/10	12:45:00	71.5	62.5	58.5	56	55	57.5	100	23.5
10/09/10	13:00:00	72	63	58	56	55	57	100	23.5
10/09/10	13:15:00	67.5	62.5	58	56	55	57	99	23.5
10/09/10	13:30:00	77.5	71	58	56	54.5	59	100	23.5
10/09/10	13:45:00	72	61.5	57.5	55.5	54	56.5	100	24
10/09/10	14:00:00	69.5	60.5	58	56	54.5	57	99	24
10/09/10	14:15:00	69.5	63.5	59	56	55	57.5	100	24.5
10/09/10	14:30:00	68.5	63	59	56	54.5	57.5	99	24
10/09/10	14:45:00	79.5	72.5	60	56	54.5	60	100	24.5
10/09/10	15:00:00	67.5	62.5	58.5	55.5	54	57	99	25
10/09/10	15:15:00	67.5	63.5	60	56	54	58	99	24.5
10/09/10	15:30:00	68.5	61	58	56	54.5	57	99	24.5
10/09/10	15:45:00	64.5	59	57.5	55.5	54.5	56.5	99	24
10/09/10	16:00:00	67.5	61.5	57	55	54	56	99	24
10/09/10	16:15:00	64	60	57.5	55	53.5	56	99	24
10/09/10	16:30:00	69	62	58	55	54	56.5	99	24
10/09/10	16:45:00	68	60	57.5	55.5	53.5	56.5	99	23.5
10/09/10	17:00:00	75.5	63	57	55.5	54	57	99	23.5
10/09/10	17:15:00	74.5	62.5	57.5	55.5	54	56.5	98	23.5
10/09/10	17:30:00	75	68	57	55	53.5	57.5	98	23
10/09/10	17:45:00	78	67	57	55	53.5	57.5	98	23
10/09/10	18:00:00	73.5	62.5	57	52.5	50.5	56	98	23
10/09/10	18:15:00	74	64.5	54	51	48.5	54	97	23
10/09/10	18:30:00	69	63.5	54.5	51.5	49	54	98	23
10/09/10	18:45:00	63	54	52.5	50	47	51.5	98	22.5
10/09/10	19:00:00	63.5	54	51.5	48.5	47	50	98	22.5
10/09/10	19:15:00	79	71	53	48.5	47	57.5	98	22.5
10/09/10	19:30:00	60.5	55.5	52	48.5	47	50.5	97	22.5



Date	Time	Lmax	L1	L10	L90	Lmin	Leq	Battery	Temp
10/09/10	19:45:00	77.5	69	52	49	47.5	55.5	97	22
10/09/10	20:00:00	76	69	52.5	48.5	47.5	55.5	97	22
10/09/10	20:15:00	70	63.5	52	49	46.5	52	97	22
10/09/10	20:30:00	77	69.5	52.5	49	47.5	55.5	97	22
10/09/10	20:45:00	63	55.5	52	49	47	50.5	97	21.5
10/09/10	21:00:00	74	66.5	53	50	48	54	97	21.5
10/09/10	21:15:00	77.5	68.5	53	49.5	47.5	55.5	97	21.5
10/09/10	21:30:00	60	55	52.5	49.5	47.5	50.5	97	21
10/09/10	21:45:00	75	67	54	50.5	48	54.5	97	21
10/09/10	22:00:00	62.5	56.5	54.5	50	48	52	96	21
10/09/10	22:15:00	59.5	54.5	52	48.5	46	50	97	21
10/09/10	22:30:00	57.5	55.5	53.5	48	45.5	50.5	96	21
10/09/10	22:45:00	61.5	56.5	54	48.5	45.5	51.5	96	21
10/09/10	23:00:00	72.5	54.5	53	48	46	50.5	97	21
10/09/10	23:15:00	58.5	54	51	47	45	49	97	21
10/09/10	23:30:00	56.5	54.5	52.5	46.5	44.5	49.5	97	20.5
10/09/10	23:45:00	57	54.5	52.5	47.5	44	50	96	20.5
11/09/10	00:00:00	55.5	53.5	52	45.5	43.5	49	96	20.5
11/09/10	00:15:00	54	52	48.5	44.5	42.5	46.5	96	20.5
11/09/10	00:30:00	60	54.5	48.5	44	42	46.5	96	20.5
11/09/10	00:45:00	55.5	51	48	42.5	40.5	45.5	95	20
11/09/10	01:00:00	55	52	47	42	40.5	44.5	96	20
11/09/10	01:15:00	57.5	50.5	46.5	41	39	44	96	20
11/09/10	01:30:00	53	47.5	44.5	39.5	38	42	96	20
11/09/10	01:45:00	51.5	48.5	46	41	38.5	43.5	95	20
11/09/10	02:00:00	56.5	50	45	40.5	38.5	43	95	20
11/09/10	02:15:00	54.5	48.5	45	40.5	39	43	95	20
11/09/10	02:30:00	61	50.5	46	40	37.5	43.5	95	20
11/09/10	02:45:00	53	44.5	41.5	37.5	36.5	39.5	96	20
11/09/10	03:00:00	56.5	48.5	43.5	39	37.5	41.5	95	19.5
11/09/10	03:15:00	55.5	46.5	42	38.5	37	40.5	96	19.5
11/09/10	03:30:00	51.5	46.5	43.5	39.5	38	41.5	95	19
11/09/10	03:45:00	55.5	48	44.5	39.5	38	42.5	95	19
11/09/10	04:00:00	62	58.5	47.5	41	38.5	46	95	19
11/09/10	04:15:00	63	59.5	53	41.5	39	49	95	18.5
11/09/10	04:30:00	61	59.5	55	43.5	40.5	50	94	18
11/09/10	04:45:00	62	60	57	43	39.5	51.5	95	18



Date	Time	Lmax	L1	L10	L90	Lmin	Leq	Battery	Temp
11/09/10	05:00:00	61	60	57	45.5	41	52	95	18
11/09/10	05:15:00	63	60	58	45	41.5	53	95	17.5
11/09/10	05:30:00	63	60	58.5	46	43	53.5	94	18
11/09/10	05:45:00	68	60.5	58	48	45.5	54	95	17.5
11/09/10	06:00:00	69	60.5	57	52.5	50	54.5	94	17
11/09/10	06:15:00	73	61.5	56.5	51	49	54	94	17
11/09/10	06:30:00	69	63.5	56	51.5	49	54	95	17
11/09/10	06:45:00	67.5	63	58	54	51.5	56	94	17.5
11/09/10	07:00:00	65.5	58.5	57.5	54.5	52.5	55.5	94	17.5
11/09/10	07:15:00	69.5	60.5	57.5	54.5	52.5	56	95	17.5
11/09/10	07:30:00	71	60	56.5	54.5	53	55.5	93	17.5
11/09/10	07:45:00	81	60	57	54	52	56	94	17.5
11/09/10	08:00:00	67.5	61.5	57.5	53.5	52	55.5	93	18
11/09/10	08:15:00	70	59.5	56.5	52.5	50.5	54.5	93	17.5
11/09/10	08:30:00	65.5	58	55.5	52.5	50.5	54	94	18
11/09/10	08:45:00	63	58	56.5	53	51.5	54.5	94	18
11/09/10	09:00:00	75	62.5	57.5	54	51.5	56.5	94	18
11/09/10	09:15:00	76	63.5	58.5	54.5	52.5	57	94	18
11/09/10	09:30:00	81.5	64.5	57.5	53.5	52	57	94	18.5
11/09/10	09:45:00	69.5	63.5	58.5	54.5	52.5	56.5	94	18.5
11/09/10	10:00:00	72.5	66.5	58.5	53.5	52	57	94	18.5
11/09/10	10:15:00	65.5	60	55.5	52.5	50.5	54	93	19
11/09/10	10:30:00	68	63	56	52.5	50.5	54.5	93	19
11/09/10	10:45:00	71	65	55.5	52.5	50.5	55	94	19
11/09/10	11:00:00	72.5	65	58	53.5	52	56.5	93	19.5
11/09/10	11:15:00	70.5	62.5	57	54	51.5	55.5	93	19
11/09/10	11:30:00	67	57.5	55	53	51.5	54	93	20
11/09/10	11:45:00	71	62.5	56.5	53.5	51.5	55.5	94	20
11/09/10	12:00:00	66	60.5	56.5	52	50	54	93	20
11/09/10	12:15:00	69.5	64	57.5	54	52	56	93	20
11/09/10	12:30:00	75	58	55.5	53	51	55	94	20.5
11/09/10	12:45:00	72	59.5	56	52	50	54.5	93	21
11/09/10	13:00:00	74	69	55	52	50.5	55.5	93	20.5
11/09/10	13:15:00	83	71	57	53	51	59	93	21
11/09/10	13:30:00	79.5	71	58.5	53	50	58.5	93	21
11/09/10	13:45:00	82.5	78	60	52	50	63	93	21
11/09/10	14:00:00	66	58	54.5	51	49.5	53	93	21



Date	Time	Lmax	L1	L10	L90	Lmin	Leq	Battery	Temp
11/09/10	14:15:00	87.5	62	56	53	51	62	93	21
11/09/10	14:30:00	78.5	70.5	55	50.5	48.5	56.5	93	21.5
11/09/10	14:45:00	77	72.5	57	50	48	58.5	93	21.5
11/09/10	15:00:00	68	60	54	49	47	52.5	93	21.5
11/09/10	15:15:00	76.5	72.5	55	47.5	45	58	93	21.5
11/09/10	15:30:00	70.5	65	53	48	45.5	53	93	21.5
11/09/10	15:45:00	79.5	71	56	49.5	47	57.5	93	21.5
11/09/10	16:00:00	65	57.5	54.5	49.5	47.5	52	93	21.5
11/09/10	16:15:00	79	74	56	50	47.5	59.5	93	21.5
11/09/10	16:30:00	74.5	70.5	56.5	50	47.5	56.5	93	21.5
11/09/10	16:45:00	66	59	53.5	50	48	52	93	21
11/09/10	17:00:00	63.5	59	52.5	49.5	48	51.5	93	21
11/09/10	17:15:00	64.5	56.5	52.5	49.5	47.5	51	93	21
11/09/10	17:30:00	65.5	58.5	52	49.5	47.5	51	93	21
11/09/10	17:45:00	76.5	73	58.5	50.5	48	59	93	20.5
11/09/10	18:00:00	73	68.5	58	50	47.5	56.5	92	20.5
11/09/10	18:15:00	77	72	59	49	46.5	59	92	20.5
11/09/10	18:30:00	72.5	67	51	48.5	46.5	53.5	92	20
11/09/10	18:45:00	75.5	72.5	51.5	48	46.5	56.5	92	20
11/09/10	19:00:00	79	74	52.5	48	46.5	59	92	20
11/09/10	19:15:00	63.5	52	50	48	46	49	91	19.5
11/09/10	19:30:00	72	69	50	47.5	46.5	54	92	19.5
11/09/10	19:45:00	57.5	52.5	50	47.5	46.5	48.5	91	19.5
11/09/10	20:00:00	71	68	51.5	48	46.5	54	92	19.5
11/09/10	20:15:00	65	53.5	50.5	48.5	46.5	49.5	92	19
11/09/10	20:30:00	66	53.5	50.5	48.5	47	49.5	91	19
11/09/10	20:45:00	55.5	52.5	50.5	48	47	49	91	19
11/09/10	21:00:00	58.5	52	50.5	48.5	46.5	49	91	19
11/09/10	21:15:00	54.5	52	50	48	46.5	49	91	19
11/09/10	21:30:00	54.5	51.5	50	47.5	46	48.5	92	18.5
11/09/10	21:45:00	52.5	51	50	47.5	46.5	48.5	91	18.5
11/09/10	22:00:00	59.5	53.5	50	47.5	46	48.5	91	18.5
11/09/10	22:15:00	56	51.5	50	47.5	46	48.5	91	18.5
11/09/10	22:30:00	60	51.5	50	47.5	45.5	48.5	91	18.5
11/09/10	22:45:00	63	57	49	44	42	47	91	18.5
11/09/10	23:00:00	60.5	49	46	43	41.5	44.5	91	18
11/09/10	23:15:00	52	47	44.5	42	40.5	43	90	18



Date	Time	Lmax	L1	L10	L90	Lmin	Leq	Battery	Temp
11/09/10	23:30:00	60.5	49	45	42	40.5	43.5	91	18
11/09/10	23:45:00	65	55.5	47.5	41.5	38.5	46	90	18
12/09/10	00:00:00	56	49	45	40	38.5	42.5	90	18
12/09/10	00:15:00	57.5	51	43	38.5	37	41.5	90	18
12/09/10	00:30:00	61.5	46	41	38	36	40	90	18
12/09/10	00:45:00	59.5	50.5	44.5	37.5	35.5	41	90	18
12/09/10	01:00:00	49.5	43	40	37.5	36.5	38.5	89	18
12/09/10	01:15:00	56.5	53	41.5	38	36	41.5	90	17.5
12/09/10	01:30:00	51.5	47.5	41.5	37.5	36.5	39.5	90	17.5
12/09/10	01:45:00	43.5	41.5	40	37	36	38	90	17.5
12/09/10	02:00:00	46	41.5	39.5	37.5	36	38	90	17.5
12/09/10	02:15:00	46	42.5	40.5	38	36.5	39	89	17.5
12/09/10	02:30:00	48.5	43	41	38.5	37.5	39.5	89	17.5
12/09/10	02:45:00	49.5	46	41	39	38	40	89	17
12/09/10	03:00:00	44	41	40	38.5	37	39	90	17
12/09/10	03:15:00	43.5	41.5	40	38	37	39	90	17
12/09/10	03:30:00	61	58.5	51	38.5	37	47	89	17
12/09/10	03:45:00	65	59.5	56.5	39.5	37.5	50.5	89	16.5
12/09/10	04:00:00	60.5	59	54.5	39.5	38	49	89	16.5
12/09/10	04:15:00	60.5	59	54	39	37	48.5	89	16.5
12/09/10	04:30:00	61.5	59.5	53	39.5	37.5	48	89	16
12/09/10	04:45:00	63	59.5	55	39.5	38	49.5	89	16.5
12/09/10	05:00:00	61.5	59.5	57	41	38.5	51.5	89	16.5
12/09/10	05:15:00	61.5	60	57	41.5	39	51.5	89	16
12/09/10	05:30:00	68	60	57	43	39.5	51.5	88	16
12/09/10	05:45:00	79	60	57	43	40.5	52.5	89	15.5
12/09/10	06:00:00	72	65	50.5	42	40	51.5	89	16
12/09/10	06:15:00	65.5	56	52	42	40	48	89	15.5
12/09/10	06:30:00	69.5	57	49.5	42.5	41	47	89	15.5
12/09/10	06:45:00	73	61.5	52	43.5	41.5	50	88	15.5
12/09/10	07:00:00	67	57	50	43.5	41.5	48	89	15.5
12/09/10	07:15:00	68.5	64	54	45	42.5	52	89	15.5
12/09/10	07:30:00	67.5	60	51	44.5	42.5	49	89	16
12/09/10	07:45:00	68	57	49	44	42.5	47.5	89	16
12/09/10	08:00:00	72	58	49	43.5	42	48	89	16
12/09/10	08:15:00	69	61.5	50.5	43.5	42	49.5	88	16
12/09/10	08:30:00	67.5	55	47.5	42.5	40.5	46	89	16.5



Date	Time	Lmax	L1	L10	L90	Lmin	Leq	Battery	Temp
12/09/10	08:45:00	71.5	54	48.5	43	40.5	47	88	16.5
12/09/10	09:00:00	70.5	64.5	57.5	44	42	53.5	88	17
12/09/10	09:15:00	59.5	56	51	44	41.5	48	89	17
12/09/10	09:30:00	60.5	53	48	43.5	41.5	46	88	17.5
12/09/10	09:45:00	77.5	71	48.5	44	42	55.5	88	17.5
12/09/10	10:00:00	64.5	57.5	48.5	44	42	47.5	88	18
12/09/10	10:15:00	67	61.5	52	47.5	43	51	88	18.5
12/09/10	10:30:00	66.5	60.5	52.5	48	45.5	51	89	19
12/09/10	10:45:00	66	55	51	48	46	49.5	88	19
12/09/10	11:00:00	64	58.5	52	48	46.5	50.5	89	19
12/09/10	11:15:00	62.5	53	50.5	48	46.5	49	89	20
12/09/10	11:30:00	72	69	52.5	47.5	45.5	54.5	89	19.5
12/09/10	11:45:00	73	63	51.5	47.5	45.5	52	89	20
12/09/10	12:00:00	73.5	67.5	53	47.5	45.5	54	89	20
12/09/10	12:15:00	76.5	72.5	56.5	47.5	46	58.5	89	20
12/09/10	12:30:00	72.5	68	53	47.5	46	54.5	88	20.5
12/09/10	12:45:00	65.5	58.5	50	47	45.5	49.5	89	20.5
12/09/10	13:00:00	76	68.5	51.5	47.5	46	54	89	20.5
12/09/10	13:15:00	76.5	68.5	54	48	46	55.5	88	20.5
12/09/10	13:30:00	68	58.5	52	48.5	46.5	51	89	20.5
12/09/10	13:45:00	77	67	52	48.5	46	54	88	21
12/09/10	14:00:00	73	57.5	52	48	46	50.5	89	21.5
12/09/10	14:15:00	80	71.5	52	48	46	57	89	21
12/09/10	14:30:00	71.5	61	52	48	45.5	51	89	21.5
12/09/10	14:45:00	74	62.5	53	48	45.5	52	88	21.5
12/09/10	15:00:00	78.5	74	56	48	46	59.5	88	21
12/09/10	15:15:00	73.5	68.5	51	47.5	45.5	54	88	21.5
12/09/10	15:30:00	77.5	71.5	53	48	46	56	89	21.5
12/09/10	15:45:00	77	69	56	48	46	56	89	21.5
12/09/10	16:00:00	74.5	71	56.5	47.5	46	57	89	21
12/09/10	16:15:00	77	72	53	48.5	46	56.5	89	21.5
12/09/10	16:30:00	77	73	55.5	48	46	58.5	88	21.5
12/09/10	16:45:00	64	59	52	48	45.5	50.5	89	21.5
12/09/10	17:00:00	68.5	58	51	48	45.5	50	89	21.5
12/09/10	17:15:00	77	71	54	48	46.5	56	89	21
12/09/10	17:30:00	67	57.5	51	48	45.5	50	88	21
12/09/10	17:45:00	73	68	51.5	48	46	54.5	88	21



Date	Time	Lmax	L1	L10	L90	Lmin	Leq	Battery	Temp
12/09/10	18:00:00	79	71	53	48.5	46.5	56.5	88	20.5
12/09/10	18:15:00	60.5	52.5	50.5	48.5	47	49.5	88	20.5
12/09/10	18:30:00	77.5	74.5	53	49	47.5	59	88	20.5
12/09/10	18:45:00	75.5	72.5	54	48.5	47	58.5	88	20
12/09/10	19:00:00	73	70.5	52	48	46.5	55.5	88	20
12/09/10	19:15:00	76.5	72.5	51	48.5	46.5	56.5	88	19.5
12/09/10	19:30:00	78	51.5	50	48	46.5	50.5	88	19.5
12/09/10	19:45:00	72.5	70	50.5	48	46.5	54.5	88	20
12/09/10	20:00:00	77	74	51.5	48	46.5	59	88	19.5
12/09/10	20:15:00	75	71.5	51.5	48.5	46.5	56	88	19.5
12/09/10	20:30:00	72	69	51	48.5	47	54.5	88	19.5
12/09/10	20:45:00	66	53.5	50.5	48.5	46.5	49.5	88	19
12/09/10	21:00:00	74.5	71	51.5	48.5	47	55.5	88	19
12/09/10	21:15:00	69	58	51	48.5	46.5	50.5	88	19
12/09/10	21:30:00	76.5	72	50.5	48	46.5	55.5	88	19
12/09/10	21:45:00	75	72.5	50	47.5	46	56	87	19
12/09/10	22:00:00	59.5	51	49.5	47	45.5	48	88	19
12/09/10	22:15:00	52	50.5	49	47	45.5	47.5	88	19
12/09/10	22:30:00	57.5	48	45.5	42.5	40.5	44	87	19
12/09/10	22:45:00	54	46.5	44.5	41.5	40	43	88	19
12/09/10	23:00:00	60	55.5	46	42.5	40.5	45	87	18.5
12/09/10	23:15:00	52	48	45	41	39	43.5	87	19
12/09/10	23:30:00	47.5	45.5	44	41.5	39.5	42.5	88	19
12/09/10	23:45:00	51	46	44	40	37.5	42	87	19
13/09/10	00:00:00	52	48.5	44	39.5	38	42	87	19
13/09/10	00:15:00	49.5	45.5	43	39.5	37.5	41.5	87	19
13/09/10	00:30:00	48	45	43.5	40.5	38.5	41.5	87	19
13/09/10	00:45:00	50.5	46	43.5	39	36.5	41	87	18.5
13/09/10	01:00:00	49	45	42.5	39	37.5	40.5	86	18.5
13/09/10	01:15:00	50	48	43.5	38.5	37	41	87	18.5
13/09/10	01:30:00	48	44	42	38.5	36.5	40	87	18.5
13/09/10	01:45:00	51.5	45	42.5	38.5	37	40.5	87	18.5
13/09/10	02:00:00	53	47	42.5	38.5	36.5	40.5	87	18.5
13/09/10	02:15:00	50.5	45.5	42.5	38	36	40	87	18.5
13/09/10	02:30:00	55	43.5	40.5	37	36	39	87	19
13/09/10	02:45:00	49.5	45	42	37	36	39.5	87	18.5
13/09/10	03:00:00	44	42	40.5	37.5	36	38.5	87	18.5



Date	Time	Lmax	L1	L10	L90	Lmin	Leq	Battery	Temp
13/09/10	03:15:00	56	48	42.5	37.5	35.5	40.5	87	18.5
13/09/10	03:30:00	59	45	41.5	38	36	40	87	18.5
13/09/10	03:45:00	60.5	57	43.5	38	36.5	44.5	86	18.5
13/09/10	04:00:00	59.5	55	42.5	37.5	36	41.5	87	18.5
13/09/10	04:15:00	59	54.5	41	37.5	35.5	41.5	87	18
13/09/10	04:30:00	62	59.5	55.5	39.5	37.5	50	86	18
13/09/10	04:45:00	61	59.5	56	41	37.5	50.5	86	18
13/09/10	05:00:00	60.5	59.5	56.5	43	40	51.5	86	18
13/09/10	05:15:00	61	60	57.5	44	41	52.5	86	18
13/09/10	05:30:00	67.5	60	57.5	44.5	41	52.5	87	18
13/09/10	05:45:00	69	62	59	45.5	42	54	86	18
13/09/10	06:00:00	70	60.5	56.5	44.5	41.5	52	86	18
13/09/10	06:15:00	66	60	53	44.5	41.5	50	86	18
13/09/10	06:30:00	89.5	61.5	54	46	44	58.5	86	17.5
13/09/10	06:45:00	63.5	57.5	53	47.5	45	50.5	86	18
13/09/10	07:00:00	65.5	60.5	56.5	49	47	53.5	86	18
13/09/10	07:15:00	70	60.5	55	48.5	46.5	52.5	86	18.5
13/09/10	07:30:00	66.5	62.5	56	49.5	47	54	86	18
13/09/10	07:45:00	76	71	57	49.5	48	58	86	18.5
13/09/10	08:00:00	73.5	69	58	49	47	56.5	86	18.5
13/09/10	08:15:00	70	62	55.5	48.5	46	53.5	86	19
13/09/10	08:30:00	76	70	55.5	48.5	46	56.5	86	19
13/09/10	08:45:00	69.5	59.5	56	49	46.5	53	86	19.5
13/09/10	09:00:00	62	57.5	54	49	46.5	51.5	86	20
13/09/10	09:15:00	62	59	55.5	52	48.5	53.5	86	20
13/09/10	09:30:00	73	64	56.5	51.5	49	55	86	20.5
13/09/10	09:45:00	69.5	60	57	52	49.5	54.5	85	20.5
13/09/10	10:00:00	67.5	58.5	56.5	52	49.5	54.5	86	21
13/09/10	10:15:00	73	69.5	57.5	49.5	46.5	56.5	86	20.5
13/09/10	10:30:00	82	71	55.5	49.5	46.5	57	86	20.5
13/09/10	10:45:00	67	57	53.5	49.5	47.5	52	86	21
13/09/10	11:00:00	61	58	56	50.5	47.5	53.5	86	21.5
13/09/10	11:15:00	78	70	56.5	52	49	57	85	21.5
13/09/10	11:30:00	77.5	71	56.5	52	49.5	57.5	86	22
13/09/10	11:45:00	63.5	59.5	56.5	51.5	49.5	54	86	22
13/09/10	12:00:00	77.5	70.5	55	50.5	48	56.5	86	22.5
13/09/10	12:15:00	78.5	74	61.5	52.5	49.5	60.5	87	22.5



Date	Time	Lmax	L1	L10	L90	Lmin	Leq	Battery	Temp
13/09/10	12:30:00	62.5	60	56.5	50	47.5	54	86	22.5
13/09/10	12:45:00	72.5	66	56	50	47.5	54.5	86	23
13/09/10	13:00:00	75.5	69.5	55.5	50.5	48	56	86	23.5
13/09/10	13:15:00	78.5	70	53.5	48.5	47	56	86	23.5
13/09/10	13:30:00	83	71	55.5	48.5	46.5	58.5	86	23.5
13/09/10	13:45:00	73	60.5	54.5	48.5	45.5	52.5	87	23.5
13/09/10	14:00:00	65.5	59.5	56	51.5	48.5	54	86	24
13/09/10	14:15:00	69	64	55.5	50.5	48.5	54	87	24.5
13/09/10	14:30:00	78	72.5	58	51.5	48.5	59	86	24.5
13/09/10	14:45:00	77	70.5	53.5	50	47.5	56.5	87	24.5
13/09/10	15:00:00	69	61	57	51.5	48.5	54.5	87	24.5
13/09/10	15:15:00	77	71.5	56.5	49.5	47.5	57.5	86	24.5
13/09/10	15:30:00	72	66.5	56	49.5	47.5	54.5	87	24.5
13/09/10	15:45:00	64.5	60	54	51	48.5	53	86	24.5
13/09/10	16:00:00	76	70	55.5	51	49	56.5	87	24.5
13/09/10	16:15:00	80	73.5	62	52.5	49.5	60.5	87	24.5
13/09/10	16:30:00	77.5	71.5	57	50.5	48.5	58	86	24.5
13/09/10	16:45:00	67	60.5	54	50	48.5	52.5	86	24
13/09/10	17:00:00	68.5	65	57.5	52	49.5	55.5	87	24
13/09/10	17:15:00	70	61.5	56	52	50	54.5	86	24
13/09/10	17:30:00	70.5	62	57	51	49.5	54.5	86	23.5
13/09/10	17:45:00	72	67.5	56	49.5	47.5	55	86	23.5
13/09/10	18:00:00	69.5	64	53.5	49.5	47.5	53	86	23.5
13/09/10	18:15:00	71	68	55	52.5	50.5	56	86	23
13/09/10	18:30:00	71	66	53.5	51	48.5	54	86	23
13/09/10	18:45:00	73.5	70.5	57	49.5	47.5	57	86	23
13/09/10	19:00:00	63.5	55.5	51.5	48.5	47	50	86	22.5
13/09/10	19:15:00	57.5	52	50	47.5	45.5	48.5	86	22.5
13/09/10	19:30:00	70	65	50.5	47.5	46	52	86	22.5
13/09/10	19:45:00	57.5	50.5	49.5	47	45	48	86	22
13/09/10	20:00:00	71.5	68	49.5	46.5	45	53	86	22.5
13/09/10	20:15:00	72.5	69	50	46.5	45	54	86	22
13/09/10	20:30:00	58.5	54	50	47	45	48.5	85	22
13/09/10	20:45:00	75	71	50	47	45	55	85	22
13/09/10	21:00:00	81	73	50	47	45.5	58	86	21.5
13/09/10	21:15:00	74	70.5	50.5	47	45	56.5	85	21.5
13/09/10	21:30:00	54.5	51	49.5	47	45.5	48	86	21.5



Date	Time	Lmax	L1	L10	L90	Lmin	Leq	Battery	Temp
13/09/10	21:45:00	75	70.5	49	43	41	55	85	21.5
13/09/10	22:00:00	56	48.5	47	43	40.5	45	85	21
13/09/10	22:15:00	70.5	48.5	46	42.5	41.5	45.5	85	21
13/09/10	22:30:00	61	48.5	46.5	42.5	40.5	44.5	85	21
13/09/10	22:45:00	55.5	48.5	46.5	42.5	40.5	44.5	85	21.5
13/09/10	23:00:00	53	48.5	45.5	42	40.5	44	85	21
13/09/10	23:15:00	52.5	48	45.5	41.5	40	43.5	85	21
13/09/10	23:30:00	52.5	50	46	40	37.5	43.5	85	21
13/09/10	23:45:00	51	46	44	39	37	41.5	85	20.5
14/09/10	00:00:00	52	48	44	39	36.5	42	85	20.5
14/09/10	00:15:00	56.5	51	45	39	36	42.5	85	20.5
14/09/10	00:30:00	55	48	43.5	39	36.5	42	84	20.5
14/09/10	00:45:00	65	62.5	45.5	39	37	49.5	85	20.5
14/09/10	01:00:00	48.5	45	42.5	38.5	37	40.5	85	20
14/09/10	01:15:00	48	45.5	43	38	36	40.5	84	20
14/09/10	01:30:00	51.5	47.5	44.5	38.5	36.5	41.5	85	20
14/09/10	01:45:00	53.5	48.5	43.5	39	37	41.5	84	19.5
14/09/10	02:00:00	49	45.5	43.5	39	37.5	41.5	84	19.5
14/09/10	02:15:00	49	46.5	43.5	38.5	36.5	41	84	19.5
14/09/10	02:30:00	51	47.5	43	37.5	36.5	40.5	84	19.5
14/09/10	02:45:00	46.5	43.5	41.5	38	36	39.5	84	19.5
14/09/10	03:00:00	55.5	50.5	45	38	36.5	42	84	20
14/09/10	03:15:00	53.5	45.5	41	37.5	35.5	39.5	84	19.5
14/09/10	03:30:00	56.5	49	44	37.5	35.5	41	84	19.5
14/09/10	03:45:00	65.5	59.5	50.5	37.5	36	47.5	84	19.5
14/09/10	04:00:00	61.5	52.5	47	39	36.5	43.5	84	19
14/09/10	04:15:00	46.5	44	42	38	36.5	40	84	19
14/09/10	04:30:00	61	58.5	46.5	39.5	37.5	46	84	19
14/09/10	04:45:00	61	59	50.5	39.5	36.5	48	84	19
14/09/10	05:00:00	61	59.5	56	41	38.5	50	84	18.5
14/09/10	05:15:00	63	60	57.5	43	39	52	83	19
14/09/10	05:30:00	67	62	59	46	41	54.5	84	18.5
14/09/10	05:45:00	68.5	63	60	47.5	43	56.5	83	19
14/09/10	06:00:00	68.5	60	55	44	41.5	51	83	19
14/09/10	06:15:00	63	58	51.5	45	42.5	48.5	83	18.5
14/09/10	06:30:00	67.5	63	53	45.5	42.5	51	83	18.5
14/09/10	06:45:00	66.5	60	56.5	49	44	54	84	18.5



Date	Time	Lmax	L1	L10	L90	Lmin	Leq	Battery	Temp
14/09/10	07:00:00	63	59	57	50.5	47	54	83	18.5
14/09/10	07:15:00	66.5	60.5	55	47.5	45	52.5	83	18.5
14/09/10	07:30:00	76.5	73	55.5	47.5	45.5	57.5	83	19
14/09/10	07:45:00	74.5	71.5	57.5	49.5	47.5	58	83	19
14/09/10	08:00:00	69	65	56.5	51.5	46	55	84	19.5
14/09/10	08:15:00	75	69	57.5	48.5	45.5	56.5	83	19.5
14/09/10	08:30:00	76	71.5	56.5	50.5	48	57	82	19.5
14/09/10	08:45:00	68.5	61	56	50	48	53.5	83	20
14/09/10	09:00:00	65.5	58.5	54	48.5	45	52	83	21
14/09/10	09:15:00	72	63.5	53.5	49	47	53	83	21
14/09/10	09:30:00	73	68.5	56.5	50	46.5	56	83	21.5
14/09/10	09:45:00	73.5	65	56.5	48.5	47.5	54.5	83	21.5
14/09/10	10:00:00	70	65	54.5	45.5	43	53	83	22
14/09/10	10:15:00	73	67.5	55	49.5	48	55	83	22
14/09/10	10:30:00	78.5	72	58	51	47.5	58.5	83	22.5
14/09/10	10:45:00	66	60	58	51.5	49	55.5	83	22.5
14/09/10	11:00:00	67.5	60	57	52	49.5	54.5	84	22.5
14/09/10	11:15:00	78	73.5	63	51	49	61	83	22.5
14/09/10	11:30:00	69.5	65	63	52.5	51	60.5	83	23.5
14/09/10	11:45:00	68	63.5	63	52	49.5	60	84	23.5
14/09/10	12:00:00	80	74.5	56.5	49.5	48	61	83	23.5
14/09/10	12:15:00	75.5	73	61.5	50	48	60	84	24
14/09/10	12:30:00	67.5	61.5	56.5	50	47.5	54	83	24
14/09/10	12:45:00	69	61.5	56.5	50.5	48	54	83	24
14/09/10	13:00:00	77.5	72	61	52.5	50.5	59.5	83	24.5
14/09/10	13:15:00	70.5	68	66	53.5	48.5	61.5	83	24
14/09/10	13:30:00	61	57.5	53	49	47	51	84	24.5
14/09/10	13:45:00	74	60.5	54.5	49.5	47	53	84	25
14/09/10	14:00:00	67	63	56	50.5	48.5	54	83	25
14/09/10	14:15:00	77.5	71.5	56	52	50	57.5	83	24.5
14/09/10	14:30:00	76.5	72	57.5	51.5	49.5	59	84	24.5
14/09/10	14:45:00	79	72	57.5	51.5	49	58.5	83	25
14/09/10	15:00:00	71.5	62	56	52	50	54.5	83	24.5
14/09/10	15:15:00	76	71	56.5	51	48.5	57	83	25
14/09/10	15:30:00	81	74.5	59.5	53	51	61	83	24.5
14/09/10	15:45:00	68.5	59	55.5	50.5	49	53.5	83	24.5
14/09/10	16:00:00	70.5	60	56.5	52	49.5	55	83	24.5



Date	Time	Lmax	L1	L10	L90	Lmin	Leq	Battery	Temp
14/09/10	16:15:00	77	71	55	52	49.5	57	83	24.5
14/09/10	16:30:00	77.5	71	58	52	49	58	83	25
14/09/10	16:45:00	67	62.5	57	54	52	55.5	83	24
14/09/10	17:00:00	65	59	55.5	51	48.5	53.5	83	24.5
14/09/10	17:15:00	68.5	59	54.5	50.5	48	53	83	24.5
14/09/10	17:30:00	68	58.5	52	48.5	46.5	50.5	83	24
14/09/10	17:45:00	67.5	59	54	48.5	46.5	51.5	83	23.5
14/09/10	18:00:00	69.5	62	53	49	47	52	83	23.5
14/09/10	18:15:00	65.5	57.5	53.5	51.5	50	52.5	83	23.5
14/09/10	18:30:00	73.5	67.5	53.5	50.5	48.5	55	83	23.5
14/09/10	18:45:00	76	68	52.5	48.5	46.5	54.5	83	23.5
14/09/10	19:00:00	77.5	72	53.5	48	46	57.5	83	23
14/09/10	19:15:00	76.5	58.5	51.5	48	46.5	53	83	23
14/09/10	19:30:00	76	67.5	51.5	47.5	46	54.5	83	23
14/09/10	19:45:00	75.5	67	50.5	47	45	53	83	23
14/09/10	20:00:00	70	63	50	47.5	45.5	50.5	82	22.5
14/09/10	20:15:00	71.5	65	50	47.5	46	52	82	23
14/09/10	20:30:00	75	69.5	50	47.5	45.5	54.5	82	23
14/09/10	20:45:00	61.5	58	50	47.5	45.5	49	82	22.5
14/09/10	21:00:00	69.5	64	55	48	45.5	53	82	22.5
14/09/10	21:15:00	77	71.5	52.5	47.5	45.5	57	82	22.5
14/09/10	21:30:00	54.5	51.5	49.5	47	45	48	82	22.5
14/09/10	21:45:00	76	70.5	50	47	45	55	82	22.5
14/09/10	22:00:00	54.5	51.5	49.5	46.5	43	48	82	22.5
14/09/10	22:15:00	55	50	47	44	42.5	45.5	82	22.5
14/09/10	22:30:00	55	51	48	44	42	46	82	22
14/09/10	22:45:00	54.5	51	48.5	44	41.5	46	82	22
14/09/10	23:00:00	54	49.5	48	44	41.5	45.5	82	22
14/09/10	23:15:00	57.5	52	49	45	43	47	81	21.5
14/09/10	23:30:00	56	50.5	48	43	40.5	45.5	82	22
14/09/10	23:45:00	51.5	48.5	46.5	40.5	38.5	43.5	82	21.5
15/09/10	00:00:00	54.5	46.5	44	40	38.5	42	81	21.5
15/09/10	00:15:00	60	49	46	42	39.5	44.5	82	21.5
15/09/10	00:30:00	62.5	52.5	47.5	42.5	40	45.5	81	21.5
15/09/10	00:45:00	52	49.5	47.5	43	41	45	81	21.5
15/09/10	01:00:00	53	50	46.5	41	38	44	82	21
15/09/10	01:15:00	52	50	47.5	42	39	44.5	81	21



Date	Time	Lmax	L1	L10	L90	Lmin	Leq	Battery	Temp
15/09/10	01:30:00	70	60.5	49.5	42.5	40	49	81	21
15/09/10	01:45:00	59	52.5	48	41.5	38.5	45.5	81	20.5
15/09/10	02:00:00	55	51	48	42	39	45	81	21
15/09/10	02:15:00	51.5	48.5	45.5	40	38	43	81	21
15/09/10	02:30:00	52	50	47.5	40	37.5	44	81	21
15/09/10	02:45:00	52.5	50	46.5	40	38	43.5	81	20.5
15/09/10	03:00:00	52	49.5	46	40	38	43.5	81	20.5
15/09/10	03:15:00	57.5	51.5	47	40	38.5	44	81	20.5
15/09/10	03:30:00	59	52	47	40.5	38.5	44.5	81	20.5
15/09/10	03:45:00	58	54	47.5	41	38.5	45	81	21
15/09/10	04:00:00	60.5	54	49	41	38	46	81	20.5
15/09/10	04:15:00	59	51	45.5	40	37.5	43.5	81	20.5
15/09/10	04:30:00	57.5	52	48.5	42	38.5	45.5	80	20.5
15/09/10	04:45:00	56.5	52.5	49.5	44	40	47	80	21
15/09/10	05:00:00	59.5	56	50.5	44	40.5	48	80	20.5
15/09/10	05:15:00	63	59	54.5	46.5	43	51	80	20.5
15/09/10	05:30:00	70	62.5	59	48.5	43	55	80	20.5
15/09/10	05:45:00	67.5	63.5	60.5	50	46	57	81	20.5
15/09/10	06:00:00	67.5	62.5	56	48	45.5	53	81	20.5
15/09/10	06:15:00	75.5	63.5	55.5	48.5	45.5	54	80	20
15/09/10	06:30:00	69.5	62.5	55	49	45.5	53	80	20
15/09/10	06:45:00	70	62.5	56.5	51.5	49	54.5	81	20
15/09/10	07:00:00	69.5	61	56	51.5	49	54.5	80	20
15/09/10	07:15:00	69	63	58.5	53.5	50.5	56	81	20
15/09/10	07:30:00	73.5	60.5	57.5	53	49.5	55.5	80	20.5
15/09/10	07:45:00	71	63	59	53.5	51	56.5	80	20.5
15/09/10	08:00:00	71.5	58.5	56	52	49.5	54.5	80	20.5
15/09/10	08:15:00	67	62.5	56.5	51	48.5	54.5	80	20
15/09/10	08:30:00	66.5	60.5	57.5	51.5	48	54.5	80	20.5
15/09/10	08:45:00	70	61.5	58	52.5	49	55.5	80	20.5
15/09/10	09:00:00	69	64.5	59	53.5	51.5	56.5	80	20.5
15/09/10	09:15:00	69	64	60	54.5	51	57.5	80	21
15/09/10	09:30:00	72.5	63	58.5	53.5	50.5	56	80	20.5
15/09/10	09:45:00	66.5	59.5	56	51.5	49	54	80	20.5
15/09/10	10:00:00	70	63.5	58.5	51.5	49.5	55.5	80	21
15/09/10	10:15:00	69	63	57	51.5	49	55	80	20.5
15/09/10	10:30:00	68	61.5	58	53.5	50.5	56	79	21



Date	Time	Lmax	L1	L10	L90	Lmin	Leq	Battery	Temp
15/09/10	10:45:00	70.5	64.5	59.5	53	50.5	56.5	80	21
15/09/10	11:00:00	69.5	64.5	59.5	54	51.5	57	80	21.5
15/09/10	11:15:00	74	67.5	61	53.5	50.5	58	80	21.5
15/09/10	11:30:00	77	62	58	53.5	50	56	80	21.5
15/09/10	11:45:00	68	60.5	58.5	54	50.5	56.5	79	22
15/09/10	12:00:00	70	64.5	59.5	53.5	51	57	79	22
15/09/10	12:15:00	74.5	63.5	59.5	53	50.5	56.5	80	22
15/09/10	12:30:00	69.5	63	58	53	50.5	55.5	80	22
15/09/10	12:45:00	83.5	62	58.5	54.5	52	57.5	80	22
15/09/10	13:00:00	69.5	63.5	58	53	50.5	56	80	22.5
15/09/10	13:15:00	75.5	65	60	54	51.5	57.5	80	22.5
15/09/10	13:30:00	70.5	63	59	53	51	56.5	79	23
15/09/10	13:45:00	74	64	58	53.5	50.5	56	80	23
15/09/10	14:00:00	78	63.5	58.5	53	50	56	79	23
15/09/10	14:15:00	69.5	61	57	53	50	55.5	79	23
15/09/10	14:30:00	71	62.5	58.5	53	50.5	56	80	23.5
15/09/10	14:45:00	68	59	56	52.5	50	54.5	79	23
15/09/10	15:00:00	69.5	64.5	56.5	52	49.5	55	79	23
15/09/10	15:15:00	69	63.5	57.5	52.5	50.5	55.5	80	23
15/09/10	15:30:00	68.5	61.5	57	52	49.5	54.5	79	23.5
15/09/10	15:45:00	67.5	62.5	57.5	53	50.5	55.5	79	23.5
15/09/10	16:00:00	67	61.5	57	51.5	49	54.5	79	23.5
15/09/10	16:15:00	64.5	59	56	51.5	49	54	80	23.5
15/09/10	16:30:00	68	60	56.5	51.5	49	54	79	23
15/09/10	16:45:00	64	59	54.5	50.5	48	52.5	80	23
15/09/10	17:00:00	70	62	56	51	48	54	80	23
15/09/10	17:15:00	72	63.5	55.5	51.5	49.5	54.5	79	23
15/09/10	17:30:00	70	62.5	57	52	49.5	55	79	23
15/09/10	17:45:00	72	60	55.5	51.5	50	54	79	23
15/09/10	18:00:00	64	59	56	50	47	53.5	79	22.5
15/09/10	18:15:00	60	55	53	50	46.5	51.5	79	22.5
15/09/10	18:30:00	65	55	52.5	49.5	47	51	79	22.5
15/09/10	18:45:00	58.5	54	51.5	48.5	46.5	50	79	22
15/09/10	19:00:00	68	61	53.5	48.5	46.5	52	79	22
15/09/10	19:15:00	65	54.5	52	48.5	45.5	50	79	22
15/09/10	19:30:00	69.5	62	53	48.5	46.5	52	79	22
15/09/10	19:45:00	66.5	60	52	48	45.5	51	79	21.5



Date	Time	Lmax	L1	L10	L90	Lmin	Leq	Battery	Temp
15/09/10	20:00:00	72	60	51.5	47.5	45	50.5	79	21.5
15/09/10	20:15:00	58	52.5	50	47	45.5	48.5	79	21.5
15/09/10	20:30:00	69	64	54	47.5	45.5	52.5	79	21.5
15/09/10	20:45:00	68.5	61	50.5	47	45.5	50	79	21
15/09/10	21:00:00	63	59	50	47	45	49.5	79	21
15/09/10	21:15:00	57	53.5	50	47	45.5	48.5	78	20.5
15/09/10	21:30:00	58.5	51.5	49.5	46.5	45	48	79	21
15/09/10	21:45:00	69	63.5	50.5	46.5	43.5	50.5	78	21
15/09/10	22:00:00	59	48.5	46.5	43.5	42	45	79	20.5
15/09/10	22:15:00	64.5	50.5	48	43.5	41.5	46	78	20.5
15/09/10	22:30:00	56.5	49	47	43	40.5	45	78	20.5
15/09/10	22:45:00	57.5	49.5	47.5	43.5	41	46	77	20
15/09/10	23:00:00	58.5	50	47	43	39.5	45	78	20.5
15/09/10	23:15:00	48.5	46.5	44	40.5	38.5	42	78	20
15/09/10	23:30:00	72	63	49	40	38.5	49	78	20
15/09/10	23:45:00	55	48	44.5	41	39	42.5	78	20
16/09/10	00:00:00	71	63	48	40.5	39	49	78	20
16/09/10	00:15:00	78	63	46	39.5	38	50	78	19.5
16/09/10	00:30:00	48.5	45	43	39	38	41	78	19.5
16/09/10	00:45:00	47.5	45.5	43	39.5	38	41	78	19.5
16/09/10	01:00:00	46.5	44	41.5	38	36.5	39.5	77	19.5
16/09/10	01:15:00	48	45	43	39	37.5	40.5	78	19.5
16/09/10	01:30:00	54.5	50	44.5	39.5	38	42	78	19
16/09/10	01:45:00	49.5	46	43	39.5	37.5	41	77	19
16/09/10	02:00:00	46	44.5	42.5	39.5	38.5	41	77	19
16/09/10	02:15:00	47	44.5	42	38.5	37.5	40	78	19
16/09/10	02:30:00	59	46	42.5	39.5	38	41	77	19
16/09/10	02:45:00	54.5	49.5	43	39	37.5	41.5	77	18.5
16/09/10	03:00:00	49	43.5	41.5	39	38	40	77	18.5
16/09/10	03:15:00	45.5	44.5	42	38	37	40	77	18.5
16/09/10	03:30:00	55.5	47.5	43	39.5	38	41	77	18.5
16/09/10	03:45:00	50.5	45	42	39.5	38.5	41	77	18
16/09/10	04:00:00	60.5	57	43	38.5	37	44	77	18
16/09/10	04:15:00	60.5	57	43	38.5	37	43.5	77	18
16/09/10	04:30:00	61.5	58	49.5	39.5	37.5	46.5	77	18
16/09/10	04:45:00	60.5	58.5	52.5	40.5	38.5	48	77	17.5
16/09/10	05:00:00	61	59	55	41	38.5	49.5	77	17.5



Date	Time	Lmax	L1	L10	L90	Lmin	Leq	Battery	Temp
16/09/10	05:15:00	62.5	60	58	44.5	40.5	53	77	17.5
16/09/10	05:30:00	69.5	63	59	46	42	54.5	77	17.5
16/09/10	05:45:00	69.5	60.5	58	45	42.5	53	77	17
16/09/10	06:00:00	67	58.5	52	45.5	43	49.5	76	17
16/09/10	06:15:00	76	57	50	45	42.5	49.5	76	17
16/09/10	06:30:00	69	61	53	46.5	43	51	76	17
16/09/10	06:45:00	67	60	55.5	49	47	53	76	17.5
16/09/10	07:00:00	66.5	62	55.5	50.5	47.5	54	76	17
16/09/10	07:15:00	69	62.5	57.5	51.5	49.5	55	76	17.5
16/09/10	07:30:00	70	63	57.5	53	50	56	76	17.5
16/09/10	07:45:00	66	58.5	55.5	51.5	48	53.5	76	18
16/09/10	08:00:00	65	58.5	55.5	51	47	53.5	76	18
16/09/10	08:15:00	67	58.5	54.5	50	48	52.5	76	19
16/09/10	08:30:00	67	56	53.5	49.5	47	52	76	18.5
16/09/10	08:45:00	62	58	55	50.5	48	52.5	76	19
16/09/10	09:00:00	69	63.5	57	51	48	55	76	19
16/09/10	09:15:00	70	63.5	58	52.5	48.5	55.5	76	19
16/09/10	09:30:00	73.5	61.5	56.5	50.5	47.5	54.5	76	19.5
16/09/10	09:45:00	76	62	57	46	44.5	53.5	75	20
16/09/10	10:00:00	67.5	60.5	52.5	46.5	44.5	51	76	20.5
16/09/10	10:15:00	70.5	60	54.5	49.5	45.5	53	76	20.5
16/09/10	10:30:00	69.5	64.5	59.5	53	51	56.5	76	20.5
16/09/10	10:45:00	72.5	66	58	53	50	56.5	76	21
16/09/10	11:00:00	73.5	65	57.5	52.5	50	55.5	76	21.5
16/09/10	11:15:00	74.5	64.5	58	52	50	56	76	22
16/09/10	11:30:00	72.5	64	58.5	53	51	56	76	22
16/09/10	11:45:00	65.5	61.5	58	53	50.5	56	76	22.5
16/09/10	12:00:00	66	62	58	53	51	56	76	22.5
16/09/10	12:15:00	69	64	56.5	51.5	49.5	54.5	76	22.5
16/09/10	12:30:00	72	63.5	58.5	52.5	50	56	76	23
16/09/10	12:45:00	63	58	54.5	51.5	48.5	53	76	23
16/09/10	13:00:00	69	60	56.5	52.5	50	54.5	76	23
16/09/10	13:15:00	67.5	59	55.5	50.5	48.5	53	76	23.5
16/09/10	13:30:00	64	57.5	54.5	49	47	51.5	76	23.5
16/09/10	13:45:00	71	60.5	55.5	51	48	54.5	75	23
16/09/10	14:00:00	65.5	61.5	57.5	52	49.5	54.5	76	23.5
16/09/10	14:15:00	73	64	59	52.5	49.5	56.5	76	23.5



Date	Time	Lmax	L1	L10	L90	Lmin	Leq	Battery	Temp
16/09/10	14:30:00	70.5	64.5	59.5	53	50.5	57	76	23
16/09/10	14:45:00	66.5	60	57	53	50.5	55	76	23
16/09/10	15:00:00	72.5	65	58	53	50	56	75	23
16/09/10	15:15:00	66.5	60	57.5	52.5	50.5	55.5	76	23
16/09/10	15:30:00	67	61.5	57.5	53	51	55.5	76	23.5
16/09/10	15:45:00	67.5	60.5	57.5	52	49.5	55	76	23.5
16/09/10	16:00:00	69	59	55.5	51.5	49.5	53.5	75	23.5
16/09/10	16:15:00	70.5	61.5	57	52.5	50	55	76	23.5
16/09/10	16:30:00	67.5	60	56.5	52.5	50	54.5	76	23.5
16/09/10	16:45:00	65.5	61	58	53.5	50.5	56	76	23.5
16/09/10	17:00:00	70	64	58.5	51	48.5	55.5	75	23.5
16/09/10	17:15:00	66	62	56.5	50.5	48.5	54	76	23
16/09/10	17:30:00	63	59.5	54.5	49.5	47.5	52.5	76	23
16/09/10	17:45:00	73	65.5	56	50	47.5	54.5	75	22.5
16/09/10	18:00:00	71.5	65.5	56.5	49.5	47	54.5	76	22.5
16/09/10	18:15:00	65.5	56.5	52	48.5	46	50.5	75	22.5
16/09/10	18:30:00	59	54	51.5	48	46	49.5	76	22
16/09/10	18:45:00	72	60.5	52	48	46	51.5	75	22.5
16/09/10	19:00:00	70	60	51.5	48	46	50.5	76	22
16/09/10	19:15:00	60.5	54.5	51	47.5	45.5	49.5	75	22
16/09/10	19:30:00	61	53.5	51	47.5	45.5	49.5	75	22
16/09/10	19:45:00	67	59	52	48	46	50.5	75	22
16/09/10	20:00:00	69.5	61.5	53	48	44.5	51.5	75	21.5
16/09/10	20:15:00	74.5	59.5	52	48	46	51.5	76	21.5
16/09/10	20:30:00	64.5	58	51.5	47.5	45.5	50	74	21
16/09/10	20:45:00	60.5	53	50.5	47.5	45.5	49	75	21
16/09/10	21:00:00	66.5	60.5	52.5	47.5	45.5	51	75	21
16/09/10	21:15:00	72	61	52.5	48	46	51.5	75	21
16/09/10	21:30:00	60	54.5	52	48	46	50	75	21
16/09/10	21:45:00	67.5	57	53	48	45.5	51	74	20.5
16/09/10	22:00:00	53.5	52.5	51	47.5	45.5	49	75	21
16/09/10	22:15:00	61	53	51	47	44.5	49	74	20.5
16/09/10	22:30:00	64.5	52	49.5	46.5	44.5	48	74	20.5
16/09/10	22:45:00	53.5	51	49.5	46	44	47.5	75	20
16/09/10	23:00:00	55	51	48	42.5	40	45	75	20
16/09/10	23:15:00	56.5	49	46.5	42	40	44.5	75	20
16/09/10	23:30:00	61	55	49.5	42	39.5	46.5	74	19.5



Date	Time	Lmax	L1	L10	L90	Lmin	Leq	Battery	Temp
16/09/10	23:45:00	63.5	54.5	46.5	41.5	39.5	45	74	19.5
17/09/10	00:00:00	58.5	50	46.5	41.5	39	44.5	74	19
17/09/10	00:15:00	59	50.5	46.5	41	38	44	74	19.5
17/09/10	00:30:00	51.5	48	45	40.5	38	42.5	74	19.5
17/09/10	00:45:00	57.5	49.5	45	39.5	38	43	74	19
17/09/10	01:00:00	52	47.5	44.5	38.5	36.5	42	74	19
17/09/10	01:15:00	68.5	58.5	46.5	39.5	38	46	74	19
17/09/10	01:30:00	67	58.5	47.5	40.5	38	46.5	74	19
17/09/10	01:45:00	55.5	50	46	41	39	43.5	74	18.5
17/09/10	02:00:00	53.5	49.5	46.5	40.5	39	43.5	74	18.5
17/09/10	02:15:00	54.5	49.5	47.5	41	38	44.5	74	18.5
17/09/10	02:30:00	51	48.5	46	40	37	43	73	19
17/09/10	02:45:00	70.5	61.5	46.5	38.5	37	48.5	74	18
17/09/10	03:00:00	50	47	44	39.5	37.5	42	73	18.5
17/09/10	03:15:00	57.5	49	46	40.5	38.5	43.5	74	18.5
17/09/10	03:30:00	57.5	49.5	45	39	37	42.5	74	18
17/09/10	03:45:00	46.5	45	42.5	38	36	40	73	18
17/09/10	04:00:00	56.5	51.5	46	39.5	37.5	43	73	18
17/09/10	04:15:00	72.5	63	47	39.5	37	49.5	73	18
17/09/10	04:30:00	60	50	44.5	40	36.5	43	73	18
17/09/10	04:45:00	61	59.5	56	41	39	50	73	18
17/09/10	05:00:00	63.5	60	57.5	44	40.5	52.5	73	18
17/09/10	05:15:00	61	60	57	43.5	40	52	73	18
17/09/10	05:30:00	63	60	57.5	45	41	52.5	73	18
17/09/10	05:45:00	67.5	64	61	46.5	42.5	56.5	73	18
17/09/10	06:00:00	68	60.5	54.5	45	43	51	72	18
17/09/10	06:15:00	63.5	59.5	52	44	41.5	49.5	73	17.5
17/09/10	06:30:00	70	63	53	46.5	43.5	52	73	18
17/09/10	06:45:00	68	64	56	49	46.5	53.5	72	17.5
17/09/10	07:00:00	67	62	57.5	52	48.5	55	73	17.5
17/09/10	07:15:00	68	62	58	51.5	49	55	72	17.5
17/09/10	07:30:00	65	61	57.5	50.5	48.5	55	72	18
17/09/10	07:45:00	69	60	57	52	49	54.5	73	18
17/09/10	08:00:00	67	60.5	55.5	50	48	53	73	18
17/09/10	08:15:00	66	59	55.5	50	48	53	72	18
17/09/10	08:30:00	73	66.5	56	49.5	45.5	55	73	18.5
17/09/10	08:45:00	65.5	60	56	50.5	47	54	72	19



Date	Time	Lmax	L1	L10	L90	Lmin	Leq	Battery	Temp
17/09/10	09:00:00	71.5	64.5	57	51.5	48	55	72	19
17/09/10	09:15:00	70.5	64.5	58	51.5	49	55.5	73	19
17/09/10	09:30:00	74.5	65.5	56	48.5	45.5	54.5	72	19.5
17/09/10	09:45:00	68.5	57.5	52.5	46.5	43.5	50.5	72	19.5
17/09/10	10:00:00	71	65	56	48	45	54	72	20
17/09/10	10:15:00	69.5	62	56	49.5	46.5	53.5	73	20
17/09/10	10:30:00	71	61.5	57.5	53	50.5	55.5	72	20.5
17/09/10	10:45:00	70.5	65.5	60	53	49.5	57.5	72	20.5
17/09/10	11:00:00	68	59.5	57	52	49.5	55	73	20.5
17/09/10	11:15:00	72.5	61	57.5	52.5	50	55.5	72	21
17/09/10	11:30:00	71.5	64	58	53	50	56	72	21
17/09/10	11:45:00	68	60.5	56.5	52	50	54.5	73	21.5
17/09/10	12:00:00	71	63.5	57	52	50	55.5	72	22
17/09/10	12:15:00	72	63	56	53	50.5	55	72	22
17/09/10	12:30:00	66.5	62	57	52	50	54.5	72	22.5
17/09/10	12:45:00	67	59.5	56	50.5	48.5	53.5	73	22.5
17/09/10	13:00:00	64.5	60	57	51.5	49	54.5	72	22.5
17/09/10	13:15:00	66	58.5	56	51	49.5	53.5	73	23
17/09/10	13:30:00	67	59	53	48.5	46.5	51.5	73	23
17/09/10	13:45:00	70	60	54	50.5	49	52.5	72	23
17/09/10	14:00:00	73	67.5	57	49.5	47.5	55.5	73	22.5