

26 NOV 2013

MEDQ

Colour Scheme – Lot 411 – X-Ray



SURFMIST®
CLICK HERE

WOODLAND GREY®
CLICK HERE

- Downpipe
○ Elect Meter Box
○ Gas Meter Box
○ Int Fuse Box
○ Gas HWS
○ Gas Cylinder
○ Solar HWS
○ AC
○ AC Condenser
Solar Panel

IMPACT HOMES

#	DATE	DESCRIPTION

PROPOSED RESIDENCE

Client:

Site Address:

Lot 411 Scampi Drive,
Clinton, Qld. 4680.

Argyle Narrow

PROPERTY DESCRIPTION

SP
Parish: Auckland
County: Clinton
Area of Land: 400m²
Map Ref:
Local Authority: Gladstone RC
Wind Rating:

DRAWING DETAILS

Job Number	120381
Issue	Prelim Drawings
Date	10/09/13
Drawn By	LB
Checked By	JH
Scale	1 : 200

Floor Areas


Unit 2 Living	39.00 m ²
Unit 2 Garage	22.90 m ²
Unit 2 Alfresco	8.10 m ²
Unit 2 Porch	0.87 m ²
	70.86 m ²
Unit 1 Living	103.26 m ²
Unit 1 Garage	21.33 m ²
Unit 1 Alfresco	7.21 m ²
Unit 1 Porch	2.14 m ²
	133.94 m ²

Driveway	44.74 m ²
	249.54 m ²

This plan may not be copied in part or in whole without the written permission of Impact Homes.
© Copyright 1996, Impact Homes.

SITE	Area	400m ²
	Coverage	52%
	Ceiling GF	2440
	Ceiling FF	
	Roof SF	25.00°
	Roof Pitch	
	Roof Material	Colorbond
	Eave Overhang	450

CLIENT APPROVAL OF
FINAL WORKING DRAWINGS
FOR COUNCIL SUBMISSION
SIGN.....
DATE.....

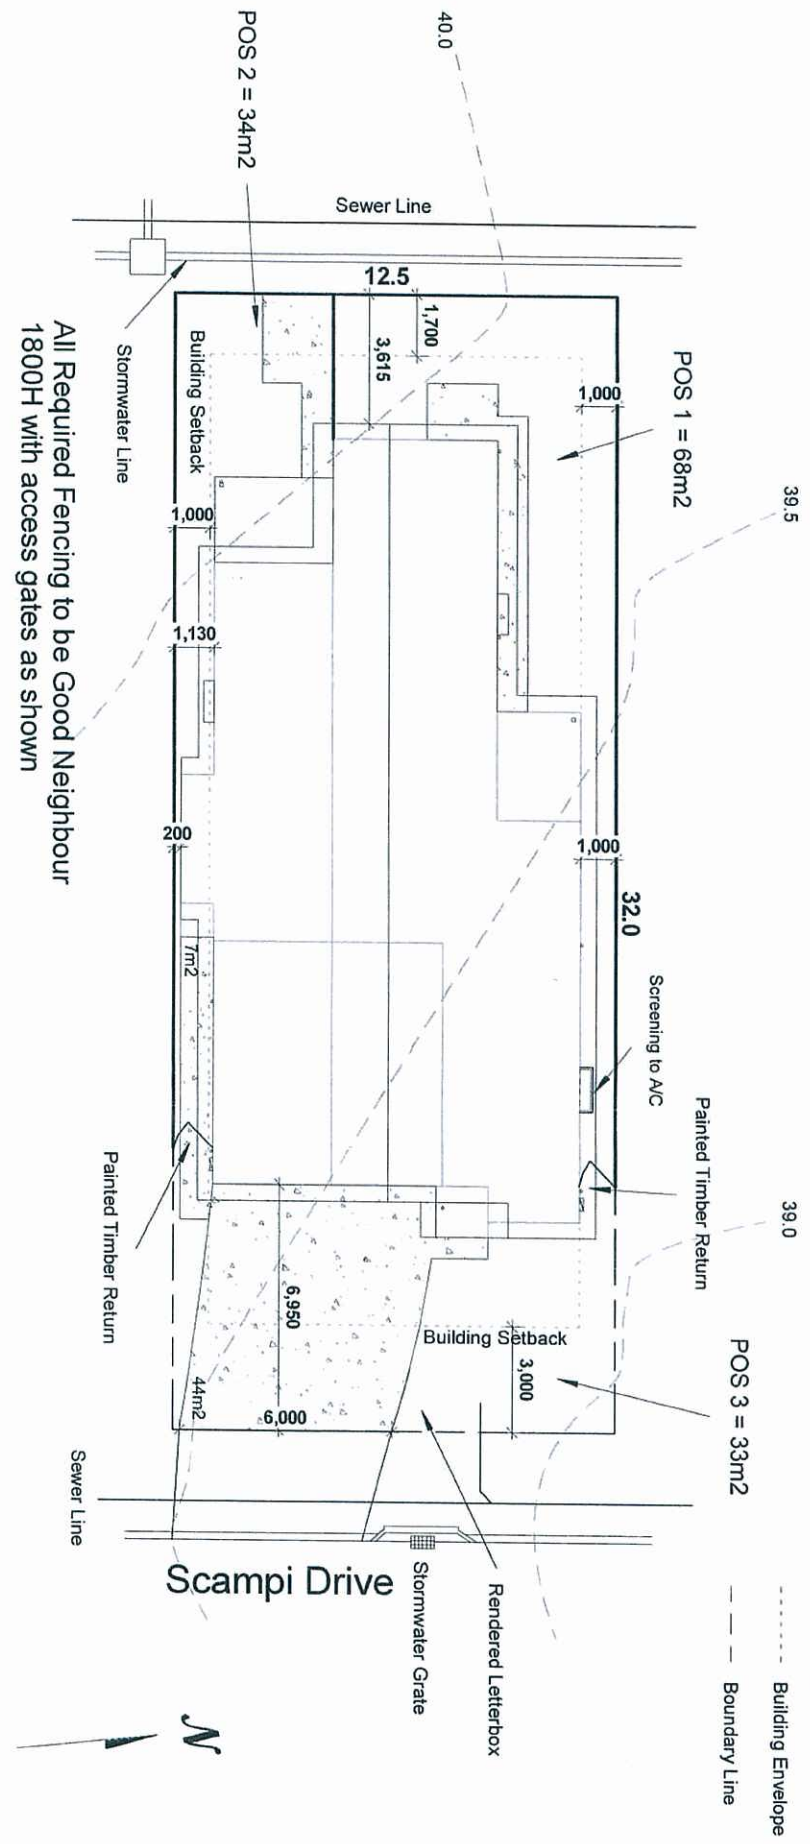

All Required Fencing to be Good Neighbour
1800H with access gates as shown

POS Schedule	Area
POS 1	69 m ²
POS 2	34 m ²
POS 3	33 m ²
Grand total	136 m ²

Driveway Gradient	Area
1:10	1.1m ²
1:12	1.1m ²
2:00	1.1m ²
2:02	1.1m ²
3:00	1.1m ²
3:02	1.1m ²
4:00	1.1m ²
4:02	1.1m ²
90 2,800 3,070 3,500 Kitchen 4,000 4,200 4,900

3,070

Kitchen

1,400

2,795

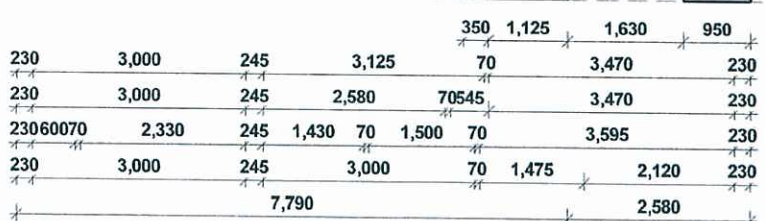PROPOSED RESIDENCE

Lot 411 Scampi Drive
Clinton. Qld. 4680.

PROPERTY DESCRIPTION

DRAWING DETAILS


Floor Areas

133.94 m²


Eave O'hang	450
-------------	-----

SIGN.....
DATE...../...../.....


1 Elevation A
1 : 100

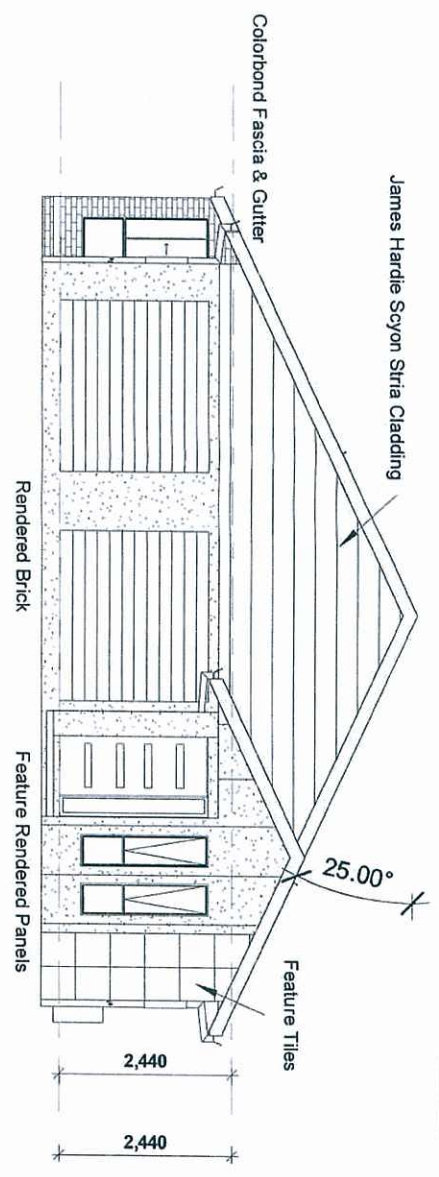


2 Elevation B
1 : 100

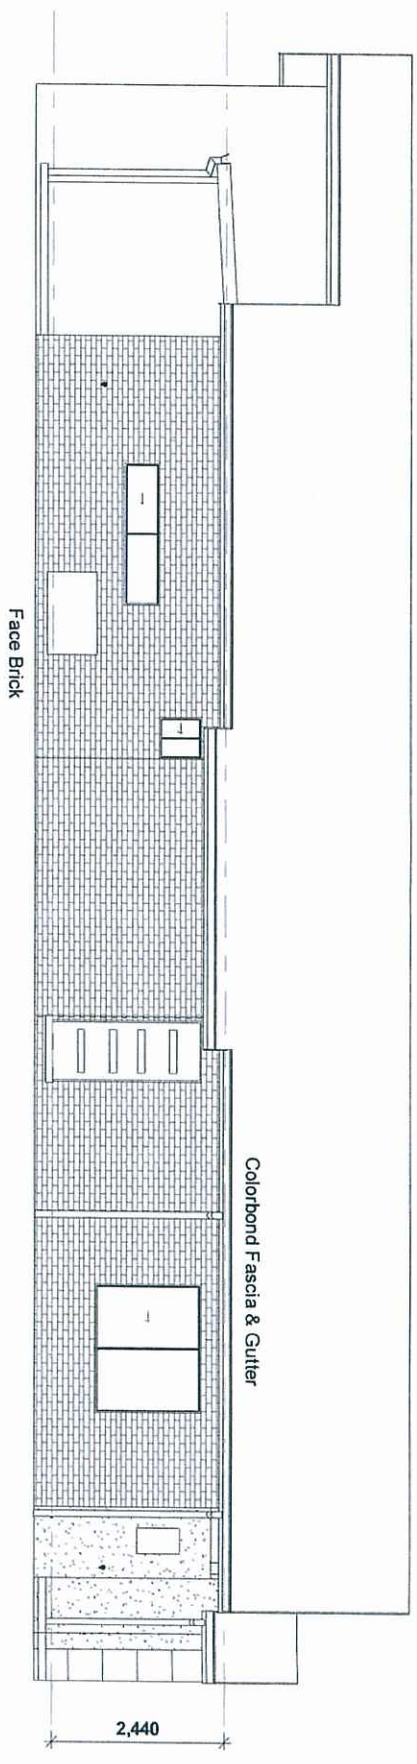

3 Elevation C
1 : 100

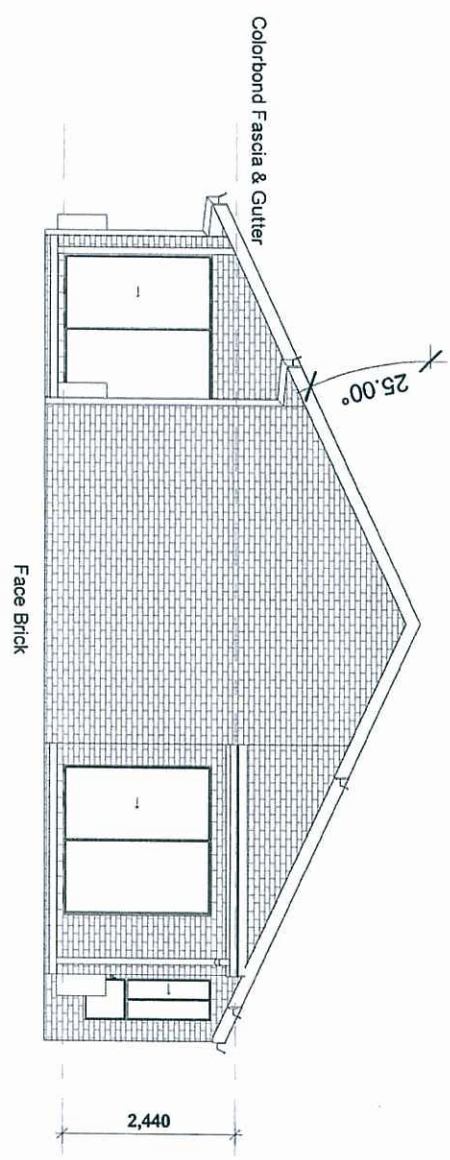

4 Elevation D
1 : 100

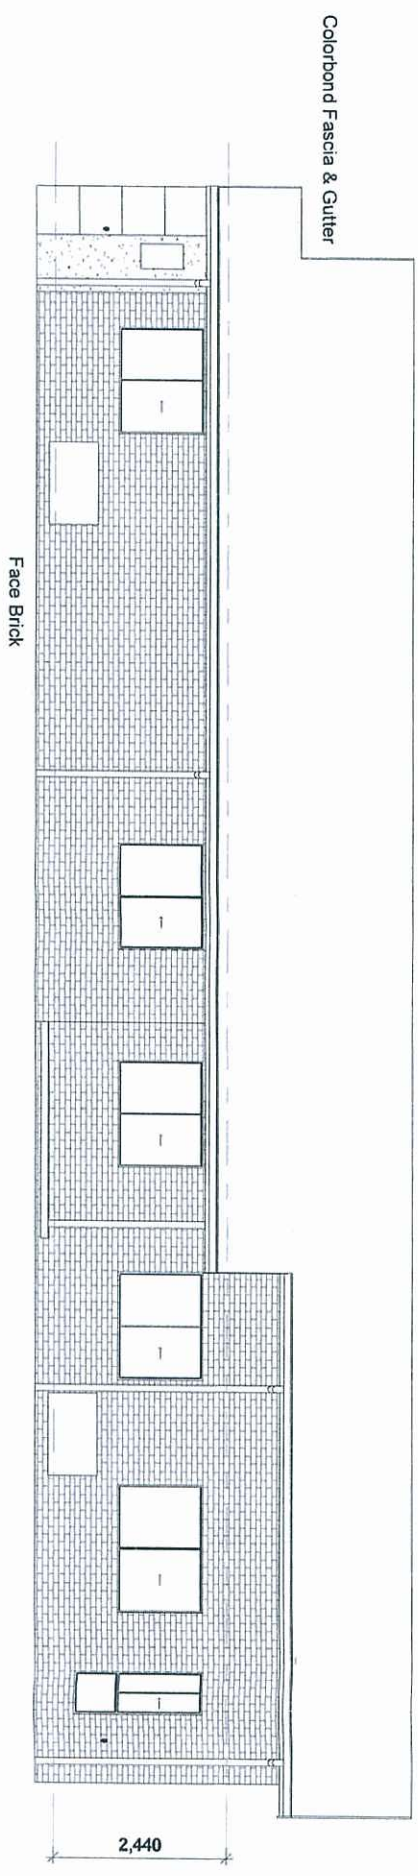

PLANS AND DOCUMENTS
referred to in the PDA APPROVAL
26 NOV 2013
MEDQ

AMENDMENTS	
#	DATE DESCRIPTION

PROPOSED RESIDENCE
Client:

Site Address:
Lot 411 Scampi Drive,
Clinton, Qld. 4680.


PROPERTY DESCRIPTION	
SP	Auckland
Parish:	Clinton
County:	400m2
Area of Land:	Map Ref:
Local Authority:	Gladstone RC
Wind Rating:	

DRAWING DETAILS	
Job Number	120381
Issue	Prelim Drawings
Date	10/09/13
Drawn By	LB
Checked By	JH
Scale	1 : 100

Floor Areas	
Unit 2 Living	39.00 m²
Unit 2 Garage	22.90 m²
Unit 2 Alfresco	8.10 m²
Unit 2 Porch	0.87 m²
70.86 m²	
Unit 1 Living	103.26 m²
Unit 1 Garage	21.33 m²
Unit 1 Alfresco	7.21 m²
Unit 1 Porch	2.14 m²
133.94 m²	

Driveway	44.74 m²
44.74 m²	
248.54 m²	
This plan may not be copied in part or in whole without the written permission of Impact Homes.	
© Copyright 1996, Impact Homes.	
SITE	400m2
Area	52%
Coverage	2440
Ceiling GF	
Ceiling FF	
Ceiling SF	
Roof Pitch	25.00°
Roof Material	Colorbond
Eave Overhang	450

CLIENT APPROVAL OF
FINAL WORKING DRAWINGS
FOR COUNCIL SUBMISSION
SIGN.....
DATE.....

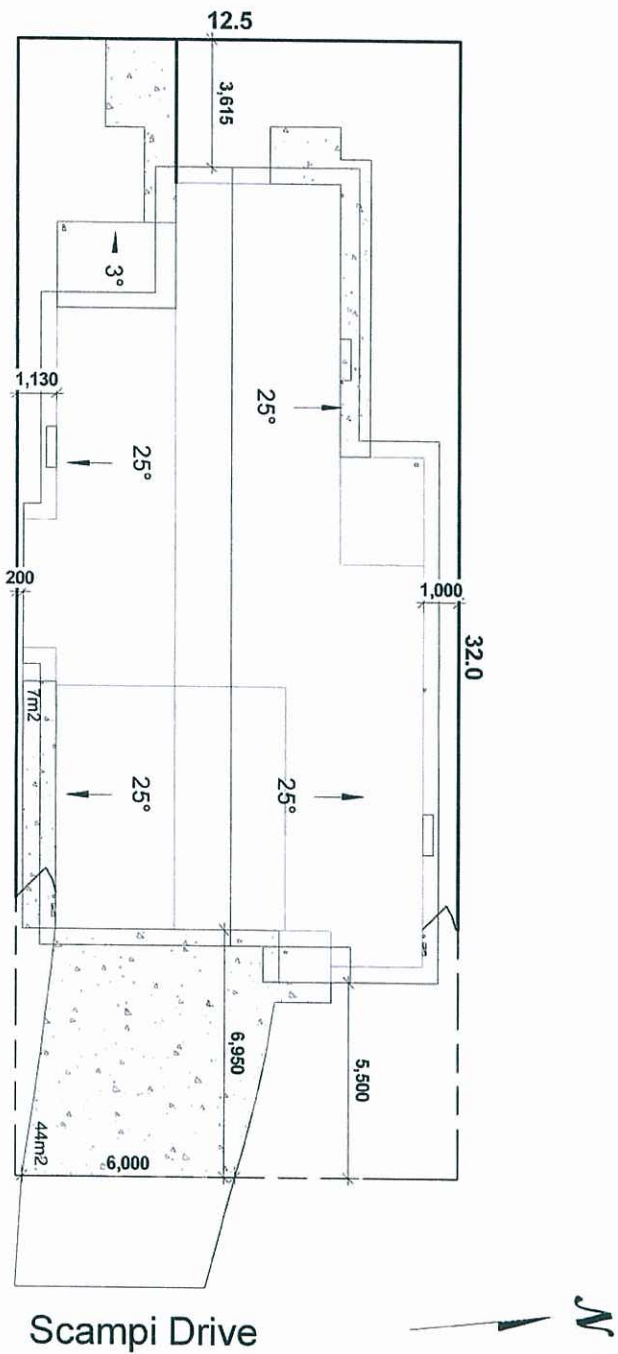

1

Roof Plan

1 : 200

IMPACT HOMES		
#	DATE	DESCRIPTION

This plan may not be copied in part or in whole without the written permission of Impact Homes.
 © Copyright 1996, Impact Homes.


CLIENT APPROVAL OF
 FINAL WORKING DRAWINGS
 FOR COUNCIL SUBMISSION
 SIGN.....
 DATE.....

AMENDMENTS	
#	DESCRIPTION

PLANS AND DOCUMENTS
referred to in the PDA APPROVAL

26 NOV 2013

MEDQ

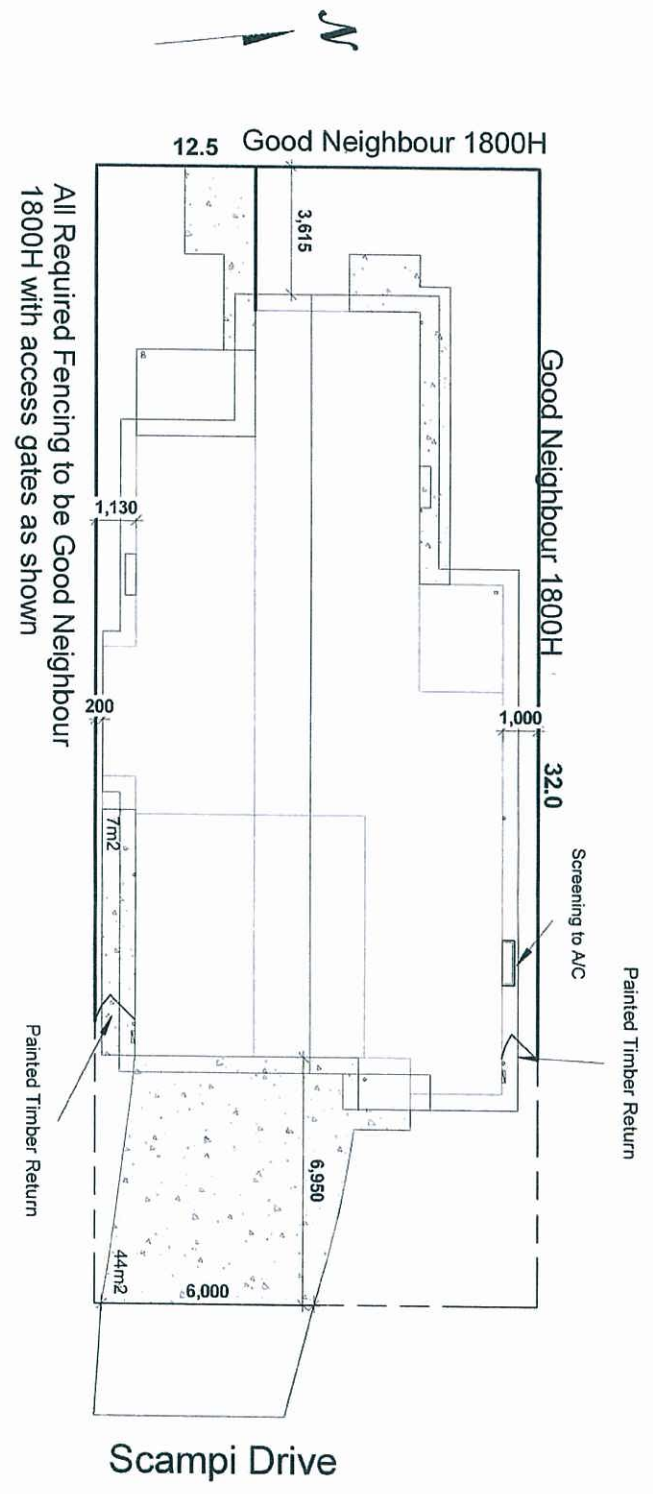

FENCE LEGEND



FENCE TYPE 1
GOOD NEIGHBOUR FENCE
H = 1.80m



TIMBER GATE
25% TRANSPARENCY



TIMBER FEATURE
ENTRY GATE 820/1800
NUMBERED 10-B



TIMBER ENTRY
PORTICO

This plan may not be copied in part or in whole without the written permission of Impact Homes.
© Copyright 1996, Impact Homes.

CLIENT APPROVAL OF
FINAL WORKING DRAWINGS
FOR COUNCIL SUBMISSION

SIGN.....
DATE.....

APPENDIX 1: DEVELOPMENT PLANTING SCHEDULE

Plant species list – residential and commercial lots

General:

- Trees are to be planted in planting beds of minimum 1.5m width and minimum mulch / planting area of 6m²
- Cultivars of species provided are acceptable.
- Other species to be approved by ULDA.

[illegible]

Design Guidelines Version E(a): 21/08/2012

Buyers Initials _____ 10

10


1192

Level 4, 229 Elizabeth Street, Qld 4002 Australia | PO Box 2902, Brisbane Qld 4001 Australia
T +61 7 3024 4150 | F +61 7 3024 4199 | E info@ultra.qld.gov.au | W www.ultra.qld.gov.au

बुद्ध

Landscaping

1:200

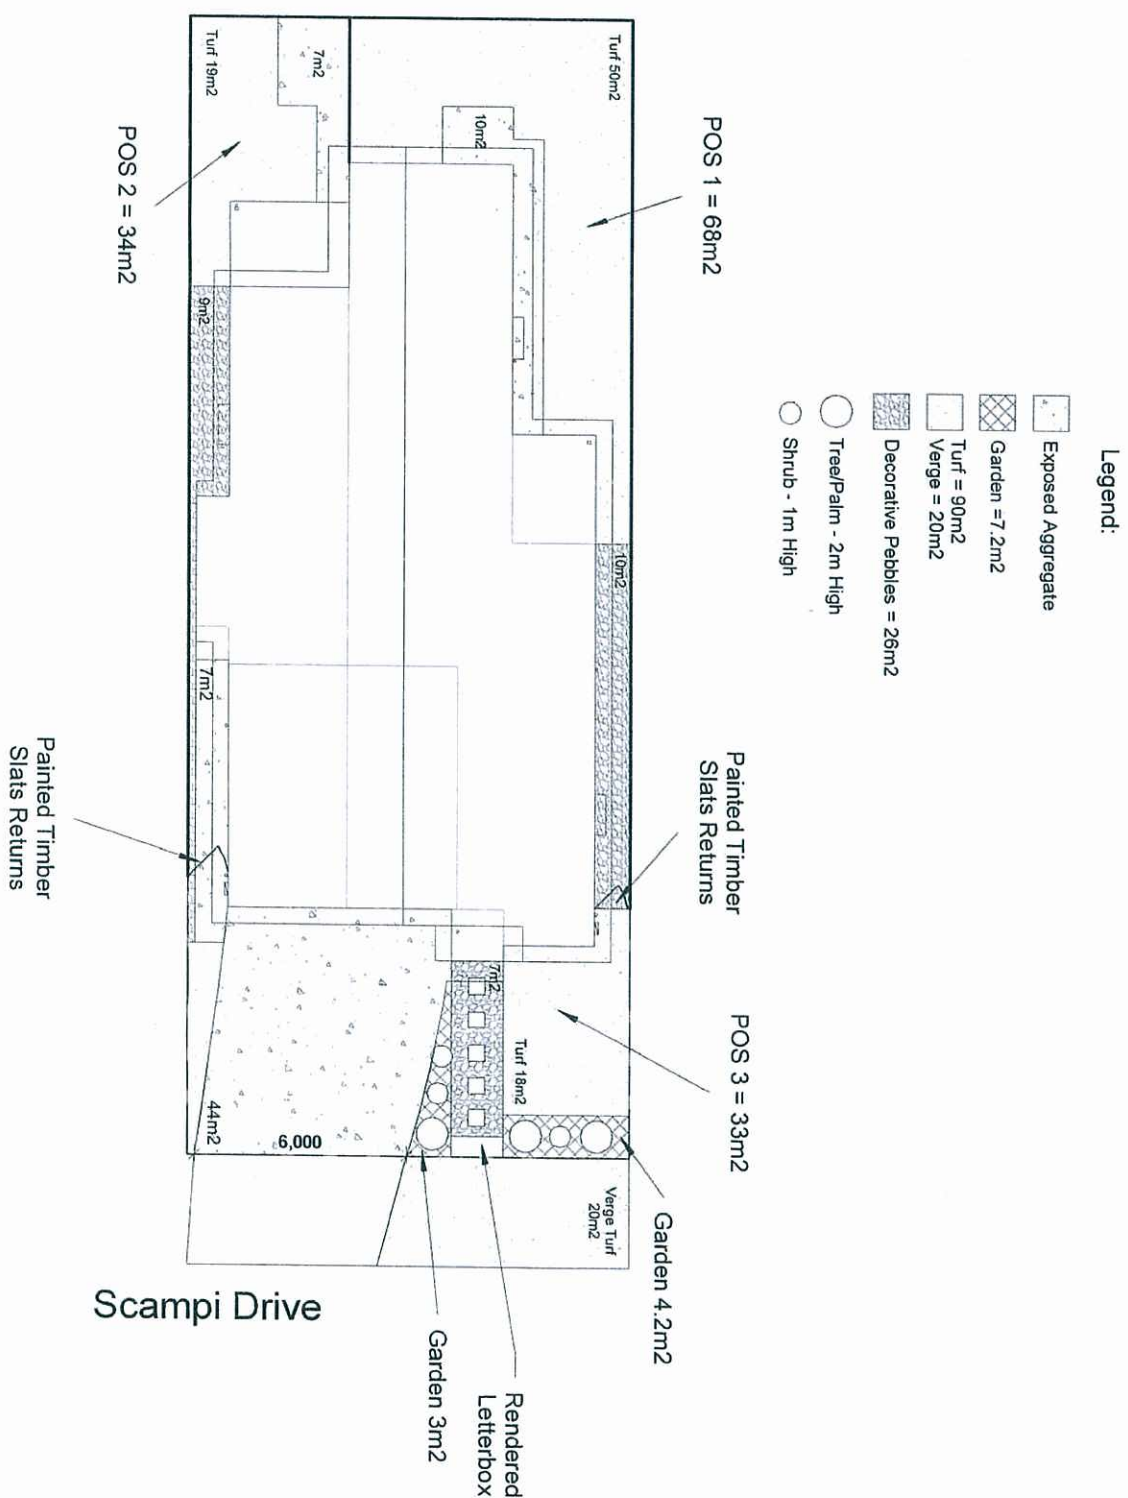

PLANS AND DOCUMENTS referred to in the PDA APPROVAL

26 NOV 2013

MEDQ

[illegible]

This plan may not be copied in part or in whole without the written permission of Impact Homes.
© Copyright 1996, Impact Homes.

**CLIENT APPROVAL OF
FINAL WORKING DRAWINGS
FOR COUNCIL SUBMISSION**

SIGN.....
DATE...../...../.....