





|   |                                                                                                |                                                      |   |   |   |   |   |
|---|------------------------------------------------------------------------------------------------|------------------------------------------------------|---|---|---|---|---|
| <p>02 PRAM RAMPS RELOCATED</p> <p>01 ISSUE FOR DPW APPROVAL</p> <p>P2 ISSUE FOR COMMENT</p> <p>P1 PRELIMINARY ISSUE</p> <p>Issue Description</p> | <p>BD 15/11/13</p> <p>BD 14/10/13</p> <p>BD 23/08/13</p> <p>BD 04/07/13</p> <p>Author Date</p> | <p>Scale</p> <p>0 5 10 20 30 40 50m</p> <p>1:500</p> | <p>Surveyor</p> <p><b>BENNETT • BENNETT</b></p> <p>Property Consultants, Surveyors &amp; Town Planners</p> <p>All mail to: PO Box 5001 GOMC, QM 6720</p> <p>ma@bennettandbennett.com.au</p> <p>BBH Pty Ltd A.C.N. 914077331</p> <p>COOMERA OFFICE</p> <p>9 Cornwell Street</p> <p>COOMERA, QM 6720</p> <p>Ph: (07) 5573 6177</p> <p>Fax: (07) 5573 6342</p> <p>Architect</p> <p><b>ARCHIPELAGO</b></p> <p>Filename: C2008-C2013-AA005621-RDWKS &amp; DRAIN.DWG</p> | <p>Client</p> <p><b>Queensland Government</b></p> <p>DEPARTMENT OF STATE DEVELOPMENT, INFRASTRUCTURE &amp; PLANNING</p> | <p>Status</p> <p><b>FOR APPROVAL</b></p> <p>NOT FOR CONSTRUCTION</p> <p>Approved <i>[Signature]</i> R.E.P.Q. No. 8677</p> <p>Scales</p> <p>1:500</p> <p>Original Size</p> <p>A1</p> <p>Height</p> <p>AHD</p> <p>Datum</p> <p>MGA</p> <p>Grid</p> <p>Copyright reserved</p> | <p>Project</p> <p><b>GOLD COAST PARKLANDS REDEVELOPMENT</b></p> <p>TRUNK INFRASTRUCTURE</p> <p>Roadworks &amp; Drainage Layout</p> <p>PLAN - SHEET 3 OF 6</p> | <p>Hyder</p> <p>HYDER CONSULTING PTY. LTD</p> <p>ABN 76 104 485 289</p> <p>P.O. Box 1653</p> <p>Southport, QLD 4215</p> <p>Australia</p> <p>Tel: +61 (07) 5592 3933</p> <p>Fax: +61 (07) 5591 4778</p> <p>www.hyderconsulting.com</p> <p>Drawing No. C2010</p> <p>Project No. AA005621</p> <p>Issue 02</p> |
|---|------------------------------------------------------------------------------------------------|------------------------------------------------------|---|---|---|---|---|

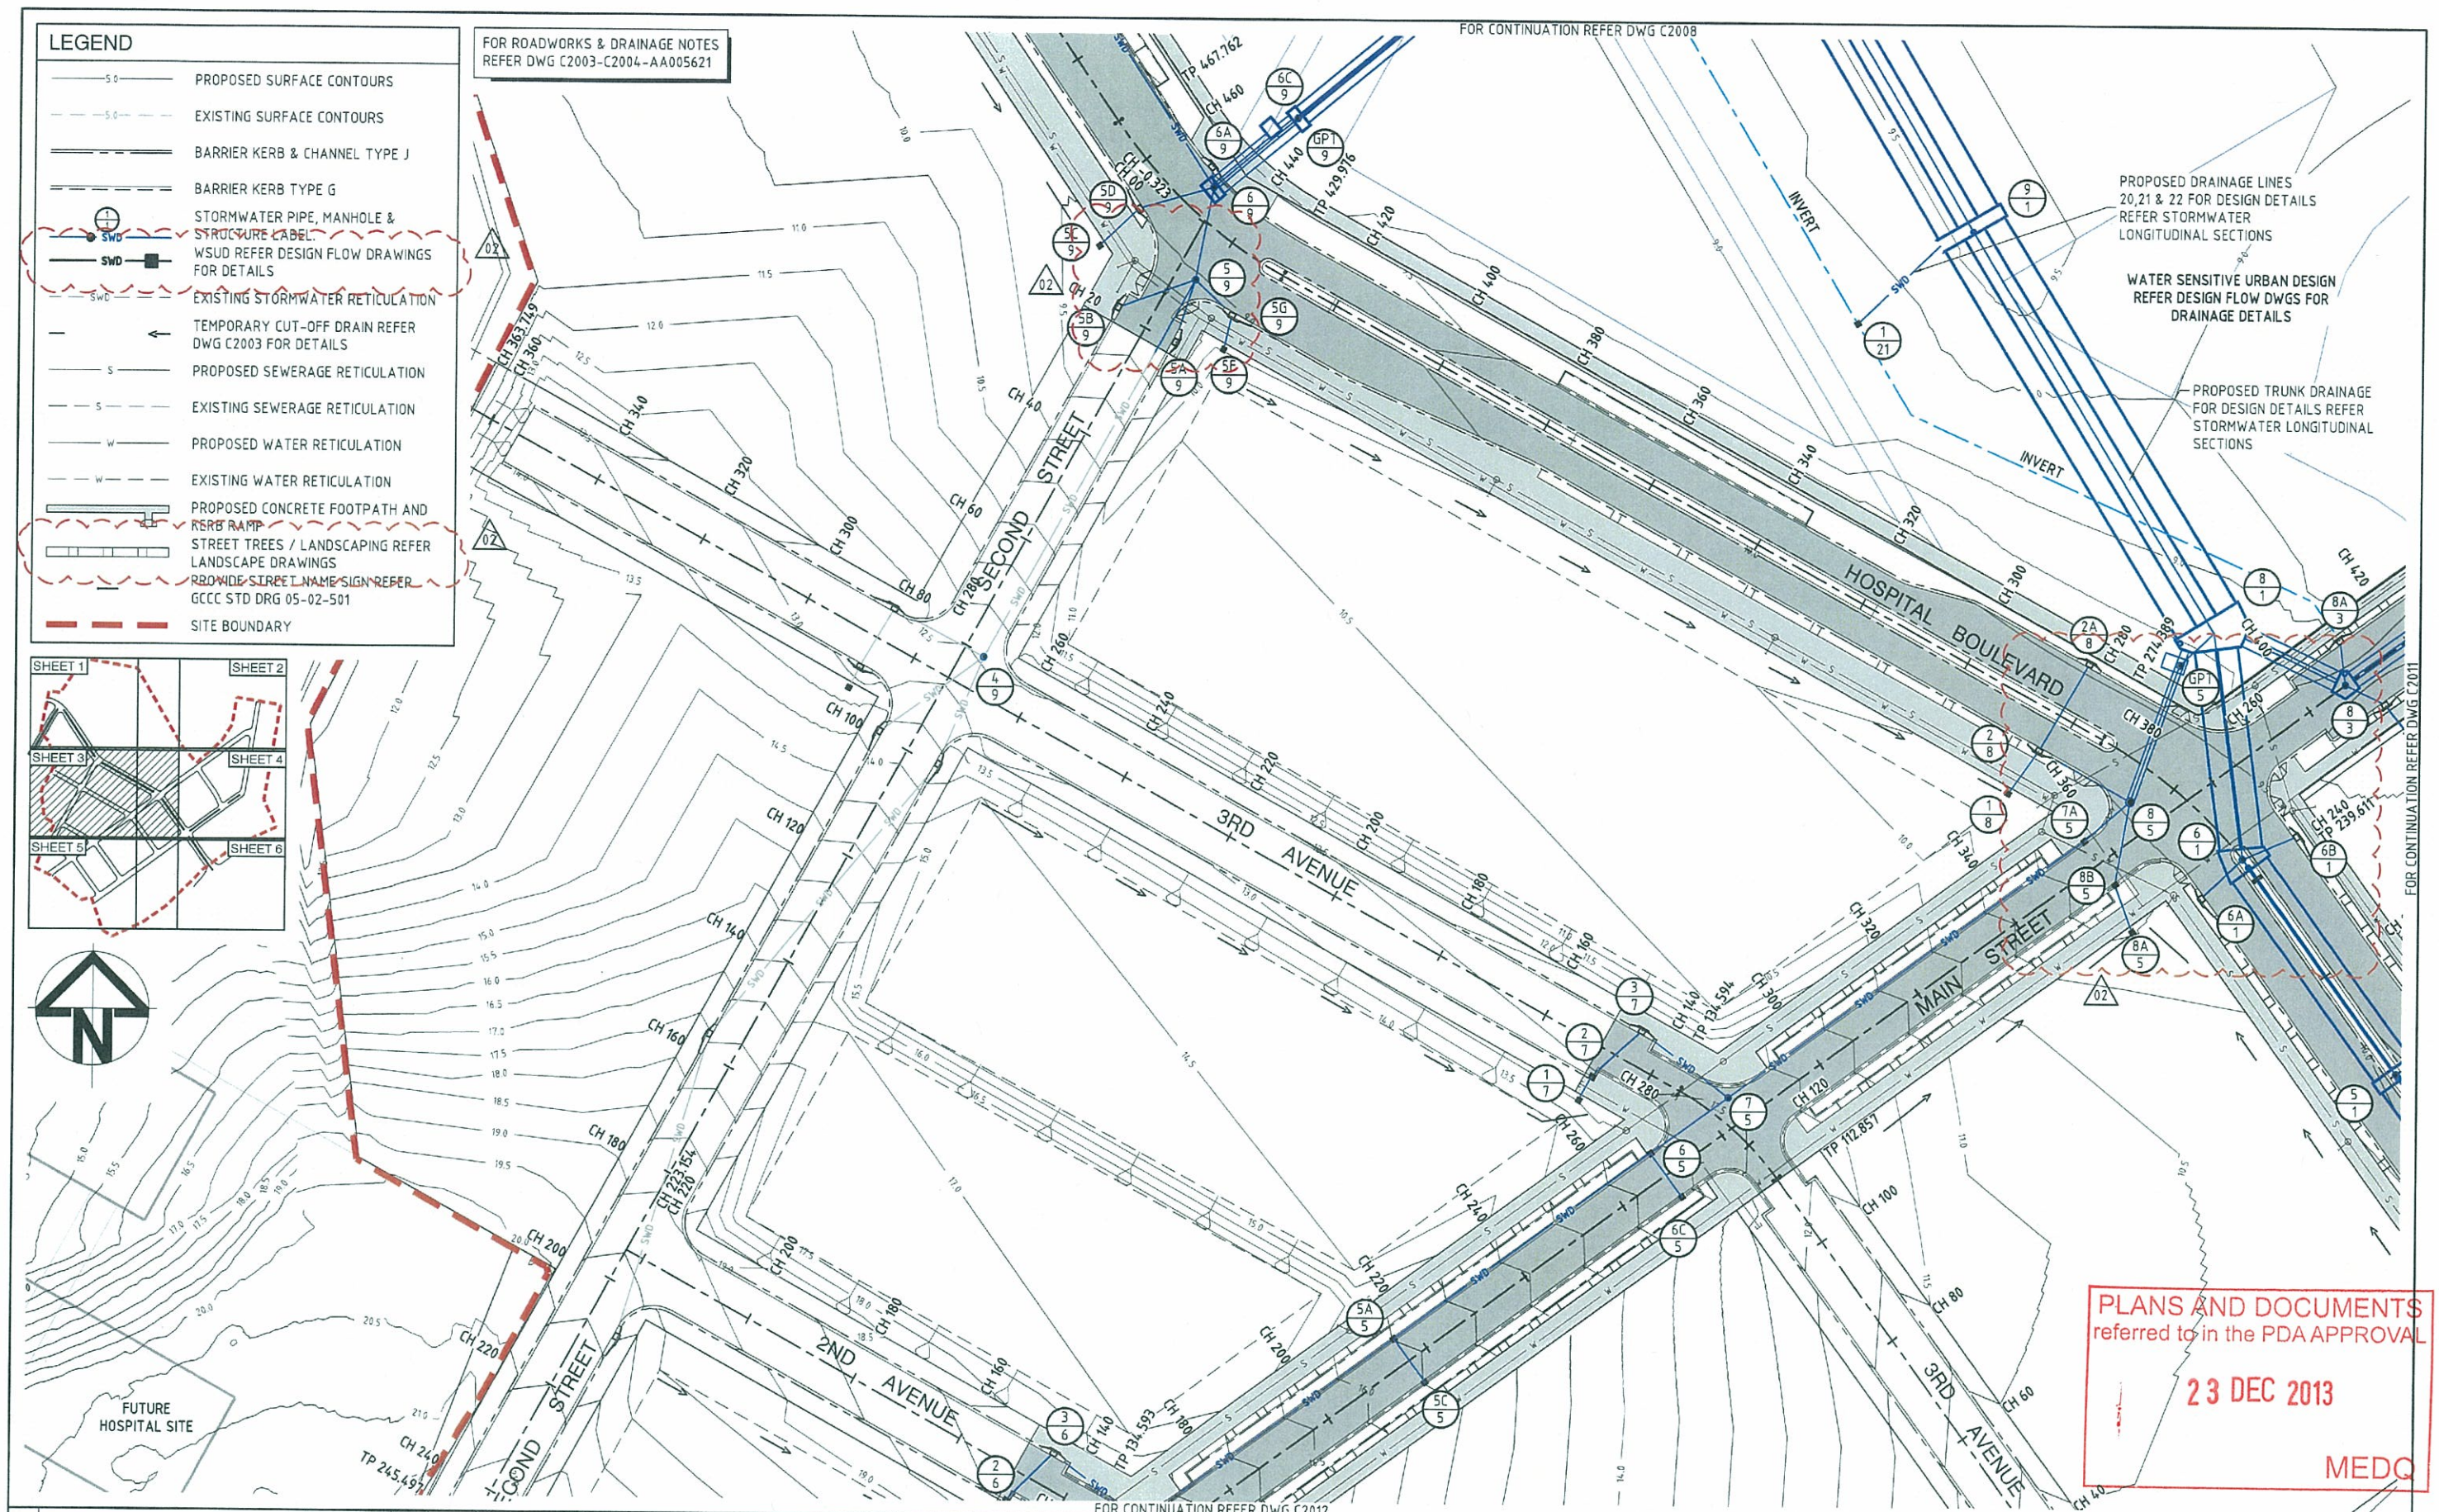

MEDQ

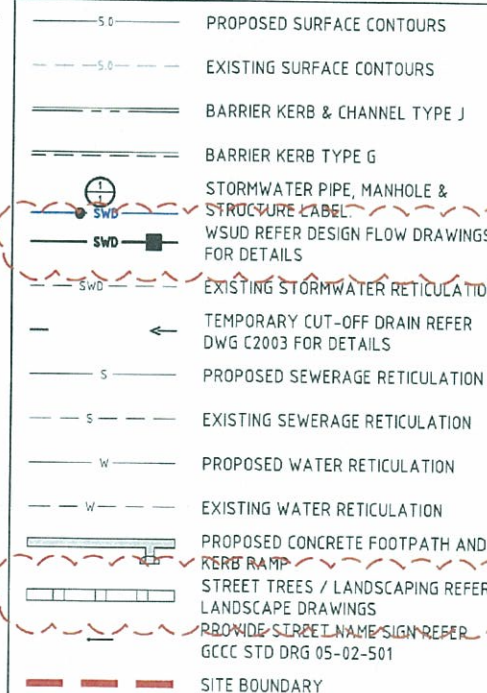


 HYDER CONSULTING PTY. LTD

ABN 76 104 495 289  
P O Box 1653  
Southport, QLD 4215  
Australia

Tel: +61 (07) 5532 3633  
Fax: +61 (07) 5591 4778  
[www.hyderconsulting.com](http://www.hyderconsulting.com)

| Drawing No | Project No | Issue |
|------------|------------|-------|
| C2011      | A A005621  | 02    |



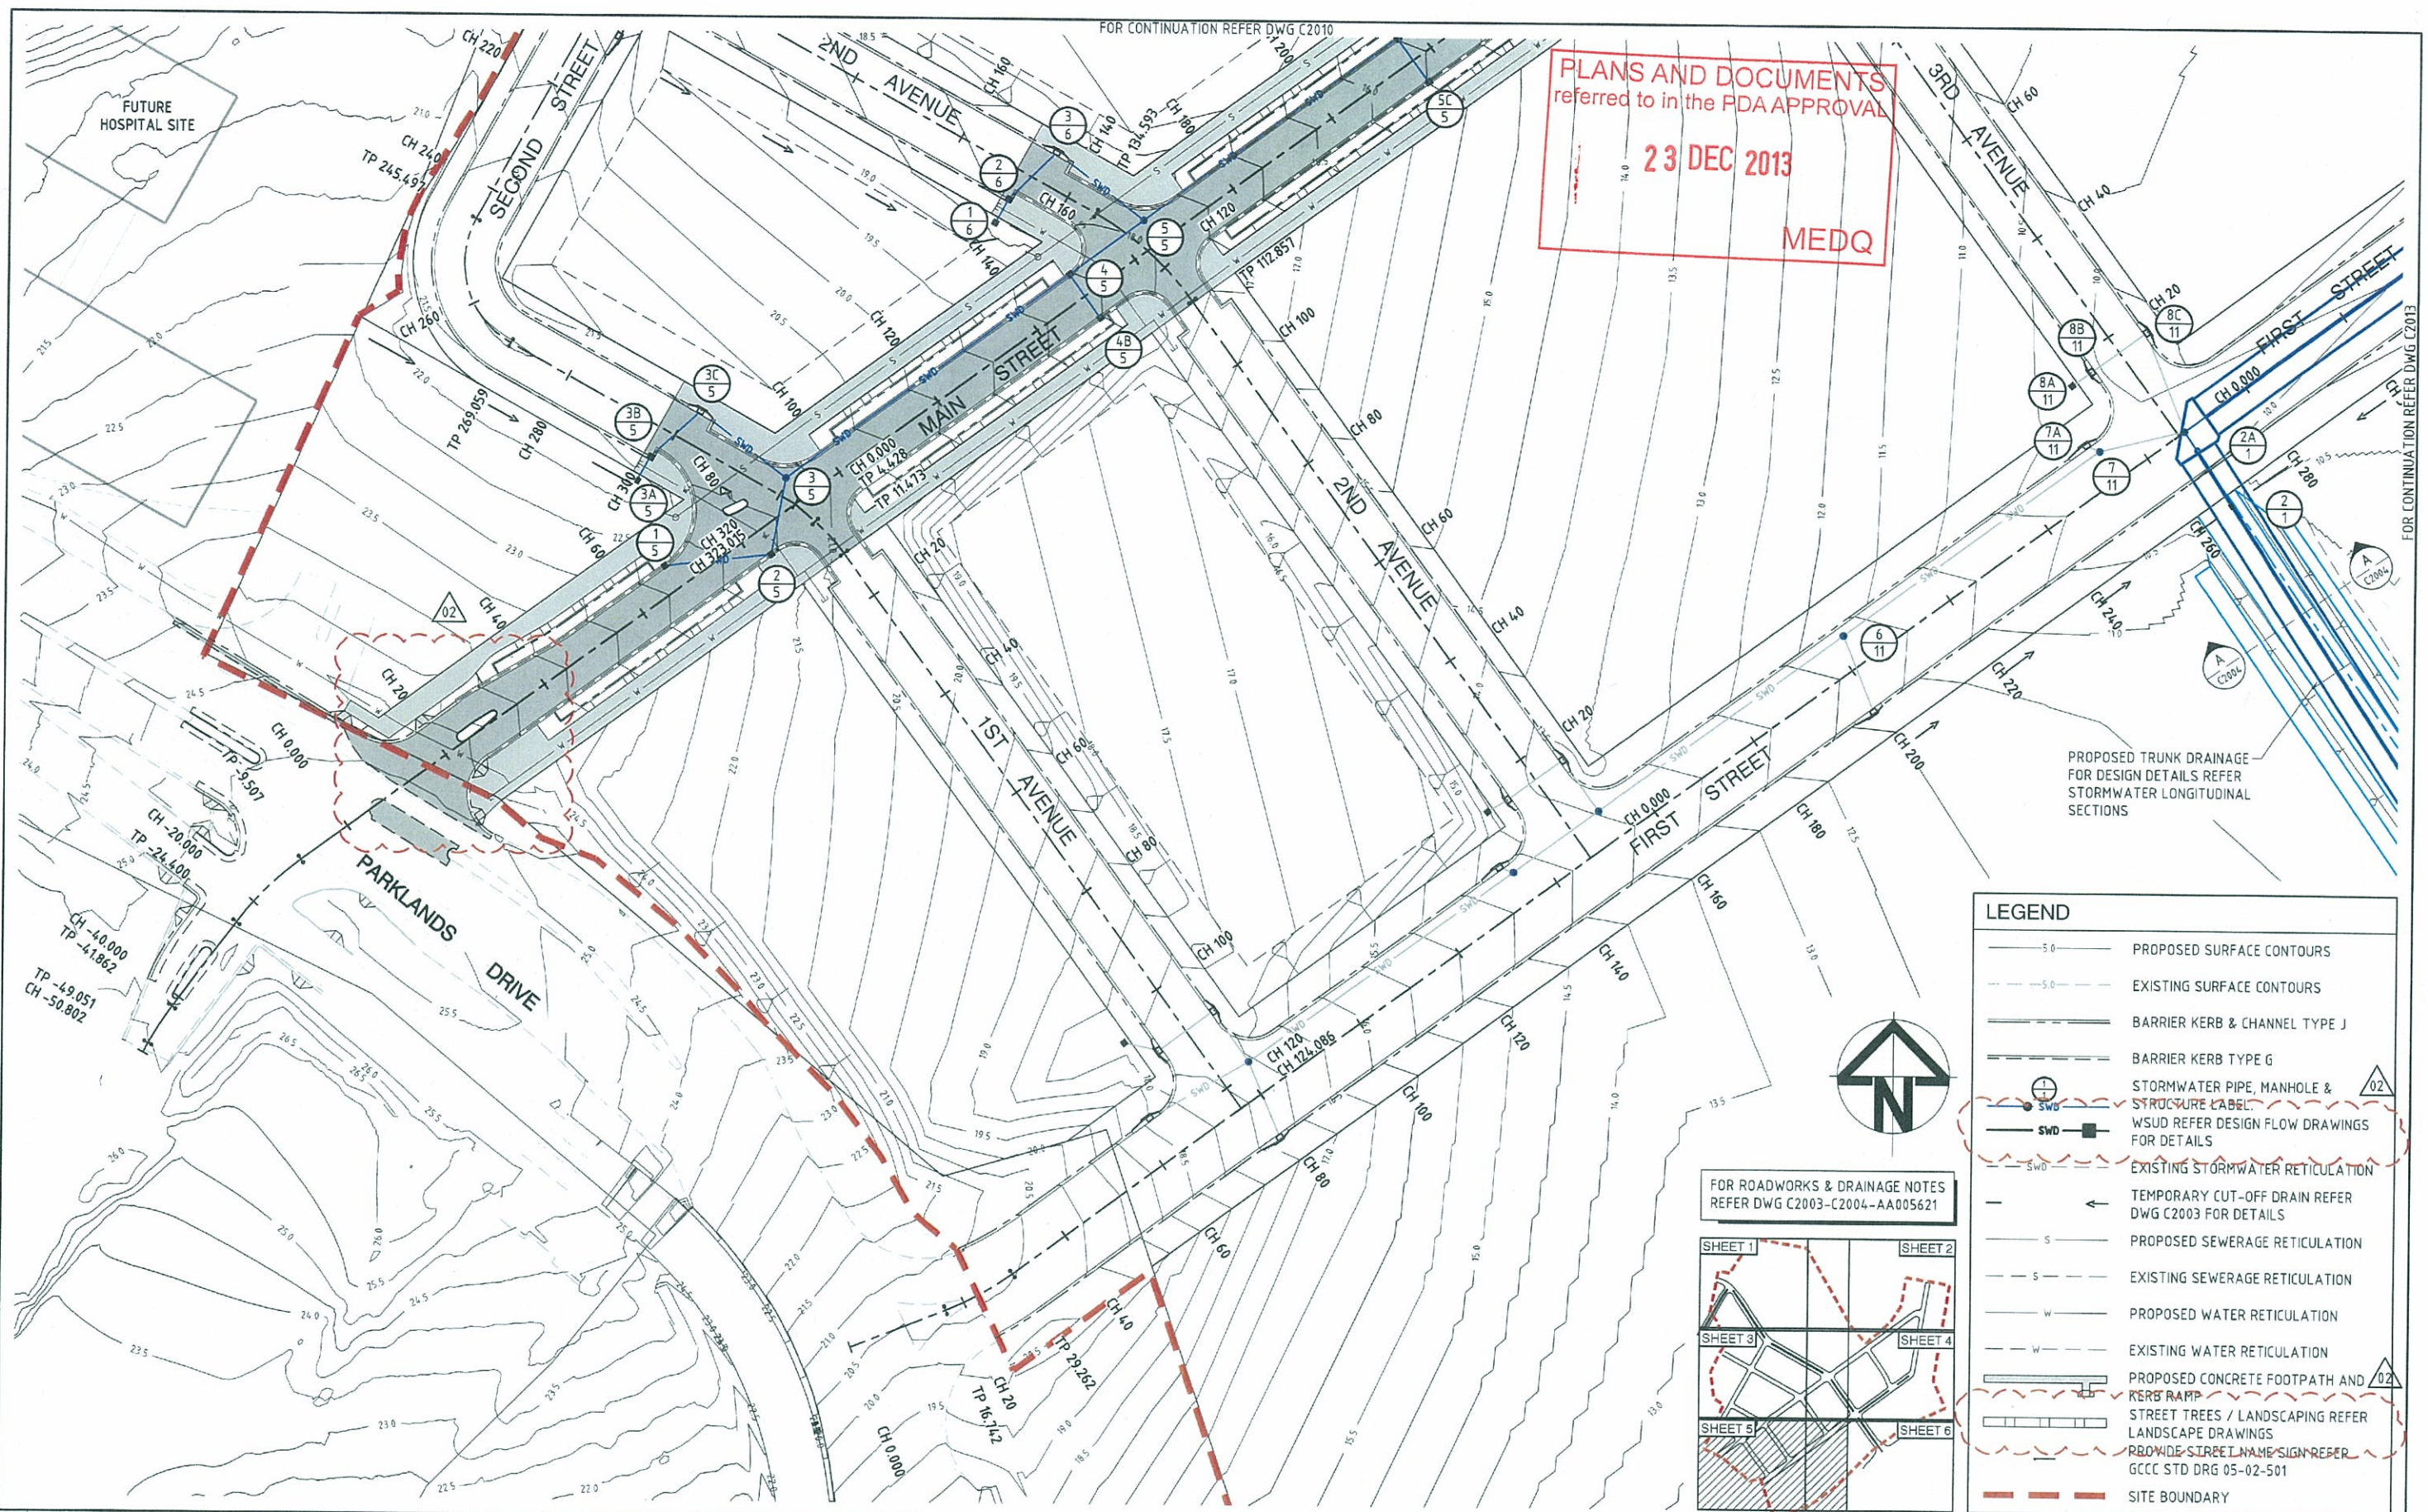


|   |                                                                                |   |   |   |   |   |
|---|--------------------------------------------------------------------------------|---|---|---|---|---|
| <p>02 PRAM RAMPS RELOCATED</p> <p>01 ISSUE FOR OPW APPROVAL</p> <p>P2 ISSUE FOR COMMENT</p> <p>P1 PRELIMINARY ISSUE</p> <p>Issue Description</p> | <p>Author</p> <p>Date</p> <p>Scale</p> <p>0 5 10 20 30 40 50m</p> <p>1:500</p> | <p>Surveyor</p> <p><b>BENNETT • BENNETT</b></p> <p>Property Consultants, Surveyors &amp; Town Planners</p> <p>At mail to: P.O. Box 5021, GCRC, QLD 4720</p> <p>Architect</p> <p><b>ARCHIPELAGO</b></p> <p>Filename: C2006-C2013-AA005621-ROWKS &amp; DRAIN.DWG</p> | <p>Client</p> <p><b>Queensland Government</b></p> <p>DEPARTMENT OF STATE DEVELOPMENT, INFRASTRUCTURE &amp; PLANNING</p> | <p>Status</p> <p>FOR APPROVAL NOT FOR CONSTRUCTION</p> <p>Approved <i>[Signature]</i> R.E.P. No: 8677</p> <p>Scales</p> <p>1:500</p> <p>Original Size</p> <p>A1</p> <p>Height Datum</p> <p>AHD</p> <p>Grid</p> <p>MGA</p> | <p>Project</p> <p><b>GOLD COAST PARKLANDS REDEVELOPMENT</b></p> <p>TRUNK INFRASTRUCTURE</p> <p>Title</p> <p>ROADWORKS &amp; DRAINAGE LAYOUT PLAN - SHEET 5 OF 6</p> | <p>Hyder</p> <p>HYDER CONSULTING PTY. LTD</p> <p>ABN 76 104 485 289</p> <p>P.O. Box 1653</p> <p>Southport, QLD 4215</p> <p>Australia</p> <p>Tel: +61 (07) 5532 3933</p> <p>Fax: +61 (07) 5591 4778</p> <p>www.hyderconsulting.com</p> <p>Drawing No. C2012</p> <p>Project No. AA005621</p> <p>Issue 02</p> |
|---|--------------------------------------------------------------------------------|---|---|---|---|---|

16/Nov/2013 4:12 PM

\\hcs-aus-gc-fs-01\jobs\AA005621\E-CAD\Civil\DWG-Final\C2006-C2013-AA005621-ROWKS & DRAIN.dwg




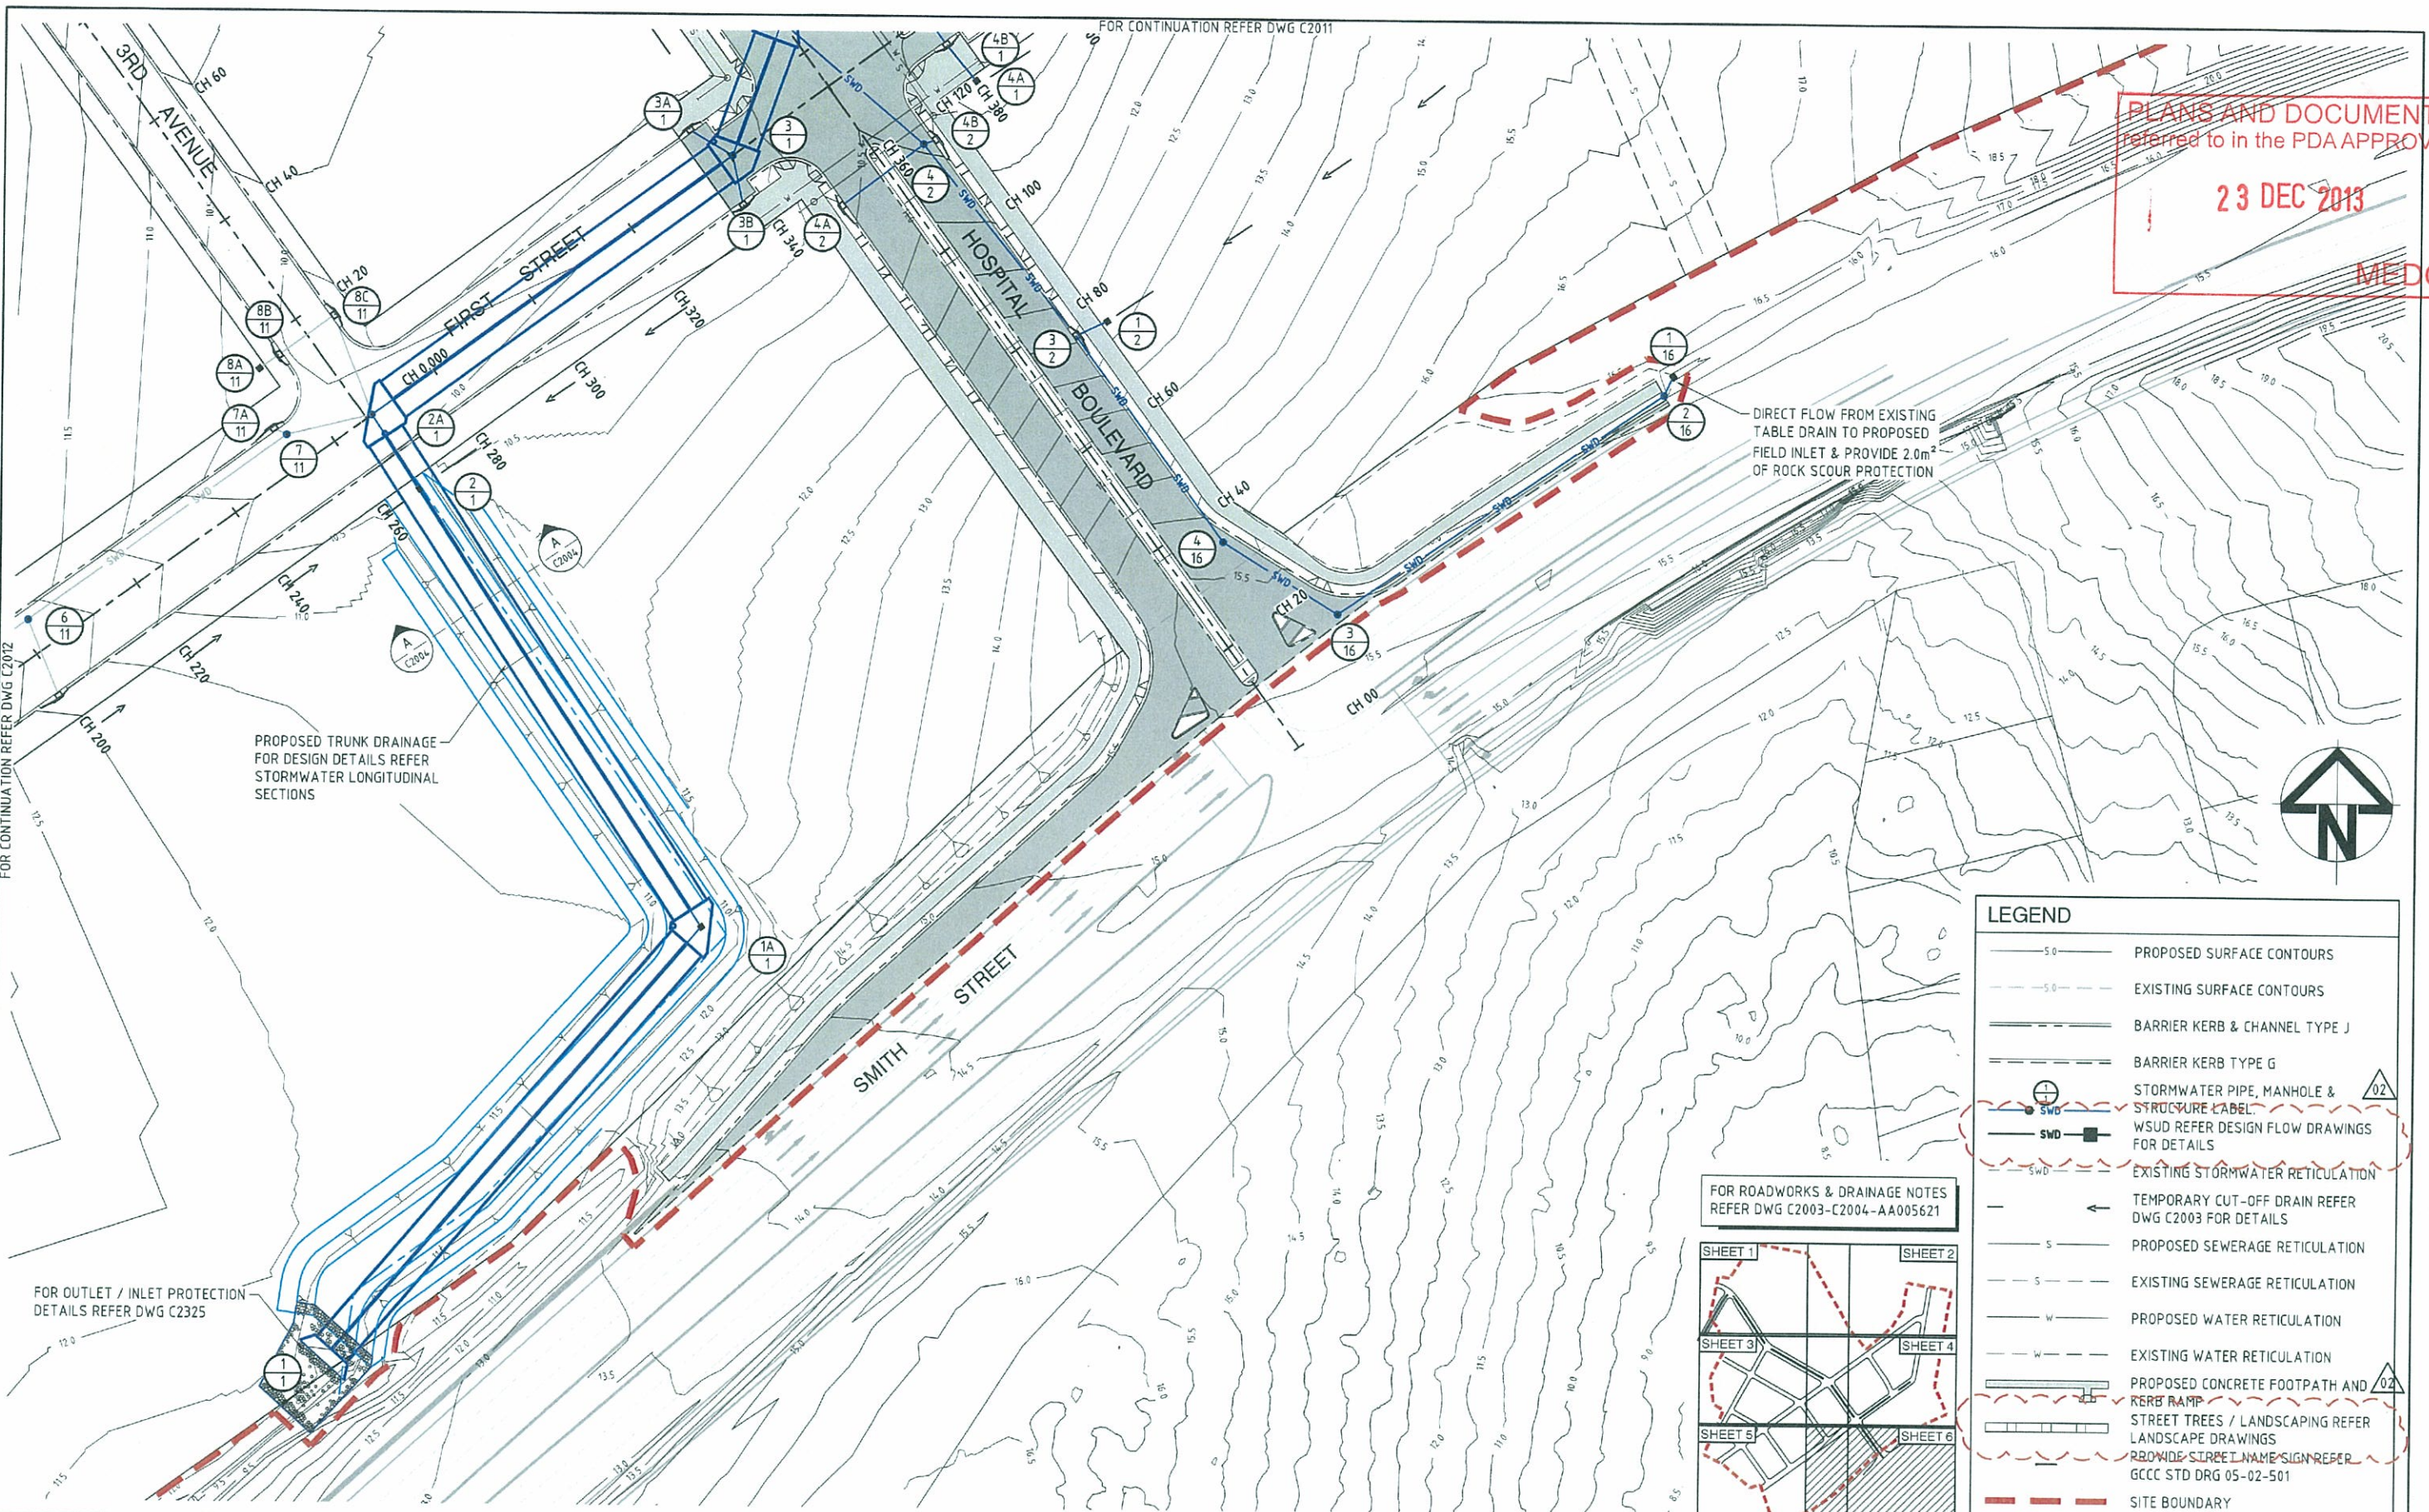

PLANS AND DOCUMENTS  
referred to in the PDA APPROVAL  
23 DEC 2013  
MEDQ


| LEGEND |                                                      |
|--------|------------------------------------------------------|
|        | PROPOSED SURFACE CONTOURS                            |
|        | EXISTING SURFACE CONTOURS                            |
|        | BARRIER KERB & CHANNEL TYPE J                        |
|        | BARRIER KERB TYPE G                                  |
|        | STORMWATER PIPE, MANHOLE & STRUCTURE LABEL           |
|        | WSUD REFER DESIGN FLOW DRAWINGS FOR DETAILS          |
|        | EXISTING STORMWATER RETICULATION                     |
|        | TEMPORARY CUT-OFF DRAIN REFER DWG C2003 FOR DETAILS  |
|        | PROPOSED SEWERAGE RETICULATION                       |
|        | EXISTING SEWERAGE RETICULATION                       |
|        | PROPOSED WATER RETICULATION                          |
|        | EXISTING WATER RETICULATION                          |
|        | PROPOSED CONCRETE FOOTPATH AND KERB RAMP             |
|        | STREET TREES / LANDSCAPING REFER LANDSCAPE DRAWINGS  |
|        | BROWSE STREET NAME SIGN REFER GCCC STD DRG 05-02-501 |
|        | SITE BOUNDARY                                        |

FOR ROADWORKS & DRAINAGE NOTES  
REFER DWG C2003-C2004-AA005621

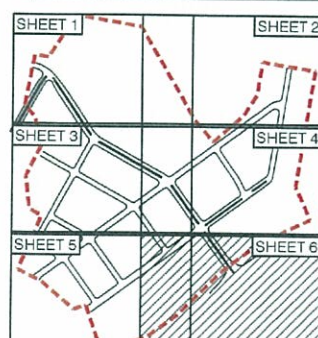

| |
|---|
| <table><tr><td>02</td><td>LEGEND AMENDED</td><td>BD</td><td>18/11/13</td></tr><tr><td>01</td><td>ISSUE FOR DPW APPROVAL</td><td>BD</td><td>14/10/13</td></tr><tr><td>P2</td><td>ISSUE FOR COMMENT</td><td>BD</td><td>23/08/13</td></tr><tr><td>P1</td><td>PRELIMINARY ISSUE</td><td>BD</td><td>04/07/13</td></tr><tr><td>Issue</td><td>Description</td><td>Author</td><td>Date</td></tr></table> | 02   | LEGEND AMENDED | BD       | 18/11/13 | 01 | ISSUE FOR DPW APPROVAL | BD | 14/10/13 | P2 | ISSUE FOR COMMENT | BD | 23/08/13 | P1 | PRELIMINARY ISSUE | BD | 04/07/13 | Issue | Description | Author | Date | <table><tr><td>Scale</td><td>0 5 10 20 30 40 50m</td></tr><tr><td>1 : 500</td><td></td></tr></table> | Scale | 0 5 10 20 30 40 50m | 1 : 500 |  | <table><tr><td>Surveyor</td><td><b>BENNETT+BENNETT</b><br/>Property Consultants, Surveyors + Town Planners<br/>All mail to: PO Box 5021, GCMC, QLD 9720<br/>mail@bennettbennett.com.au<br/>Bennett Pty Ltd ACN 102 497 321</td></tr><tr><td>Architect</td><td><b>ARCHIPELAGO</b><br/>File name: C2008-C2013-AA005621-RDWKS &amp; DRAIN.DWG</td></tr></table> | Surveyor | <b>BENNETT+BENNETT</b><br>Property Consultants, Surveyors + Town Planners<br>All mail to: PO Box 5021, GCMC, QLD 9720<br>mail@bennettbennett.com.au<br>Bennett Pty Ltd ACN 102 497 321 | Architect | <b>ARCHIPELAGO</b><br>File name: C2008-C2013-AA005621-RDWKS & DRAIN.DWG | <table><tr><td>Client</td><td><b>Queensland Government</b><br/>DEPARTMENT OF STATE DEVELOPMENT, INFRASTRUCTURE &amp; PLANNING</td></tr></table> | Client | <b>Queensland Government</b><br>DEPARTMENT OF STATE DEVELOPMENT, INFRASTRUCTURE & PLANNING | <table><tr><td>Status</td><td>FOR APPROVAL<br/>NOT FOR CONSTRUCTION</td></tr><tr><td>Approved</td><td><i>[Signature]</i> R.E.P.D. No: 8677</td></tr><tr><td>Scales</td><td>1:500</td></tr><tr><td>Original Size</td><td>A1</td></tr><tr><td>Height</td><td>AHD</td></tr><tr><td>Datum</td><td>MGA</td></tr><tr><td>Grid</td><td>Copyright reserved</td></tr></table> | Status | FOR APPROVAL<br>NOT FOR CONSTRUCTION | Approved | <i>[Signature]</i> R.E.P.D. No: 8677 | Scales | 1:500 | Original Size | A1 | Height | AHD | Datum | MGA | Grid | Copyright reserved | <table><tr><td>Project</td><td>GOLD COAST PARKLANDS REDEVELOPMENT<br/>TRUNK INFRASTRUCTURE</td></tr><tr><td>Title</td><td>ROADWORKS &amp; DRAINAGE LAYOUT<br/>PLAN - SHEET 6 OF 6</td></tr></table> | Project | GOLD COAST PARKLANDS REDEVELOPMENT<br>TRUNK INFRASTRUCTURE | Title | ROADWORKS & DRAINAGE LAYOUT<br>PLAN - SHEET 6 OF 6 | <table><tr><td colspan="2"></td></tr><tr><td colspan="2">HYDER CONSULTING PTY LTD<br/>ABN 78 104 485 289<br/>P O Box 1653<br/>Southport, QLD 4215<br/>Australia<br/>Tel: +61 (07) 5532 3933<br/>Fax: +61 (07) 5591 4778<br/>www.hyderconsulting.com</td></tr><tr><td>Drawing No</td><td>Project No</td><td>Issue</td></tr><tr><td>C2013</td><td>AA005621</td><td>02</td></tr></table> |  |  | HYDER CONSULTING PTY LTD<br>ABN 78 104 485 289<br>P O Box 1653<br>Southport, QLD 4215<br>Australia<br>Tel: +61 (07) 5532 3933<br>Fax: +61 (07) 5591 4778<br>www.hyderconsulting.com |  | Drawing No | Project No | Issue | C2013 | AA005621 | 02 |
| 02   | LEGEND AMENDED   | BD             | 18/11/13 | |
| 01   | ISSUE FOR DPW APPROVAL   | BD             | 14/10/13 | |
| P2   | ISSUE FOR COMMENT   | BD             | 23/08/13 | |
| P1   | PRELIMINARY ISSUE   | BD             | 04/07/13 | |
| Issue   | Description   | Author         | Date     | |
| Scale   | 0 5 10 20 30 40 50m   | |
| 1 : 500   | |
| Surveyor   | <b>BENNETT+BENNETT</b><br>Property Consultants, Surveyors + Town Planners<br>All mail to: PO Box 5021, GCMC, QLD 9720<br>mail@bennettbennett.com.au<br>Bennett Pty Ltd ACN 102 497 321 | |
| Architect   | <b>ARCHIPELAGO</b><br>File name: C2008-C2013-AA005621-RDWKS & DRAIN.DWG   | |
| Client   | <b>Queensland Government</b><br>DEPARTMENT OF STATE DEVELOPMENT, INFRASTRUCTURE & PLANNING                                                                                             | |
| Status   | FOR APPROVAL<br>NOT FOR CONSTRUCTION   | |
| Approved   | <i>[Signature]</i> R.E.P.D. No: 8677   | |
| Scales   | 1:500   | |
| Original Size   | A1   | |
| Height   | AHD   | |
| Datum   | MGA   | |
| Grid   | Copyright reserved   | |
| Project   | GOLD COAST PARKLANDS REDEVELOPMENT<br>TRUNK INFRASTRUCTURE   | |
| Title   | ROADWORKS & DRAINAGE LAYOUT<br>PLAN - SHEET 6 OF 6   | |
| |
| HYDER CONSULTING PTY LTD<br>ABN 78 104 485 289<br>P O Box 1653<br>Southport, QLD 4215<br>Australia<br>Tel: +61 (07) 5532 3933<br>Fax: +61 (07) 5591 4778<br>www.hyderconsulting.com   | |
| Drawing No   | Project No   | Issue          | |
| C2013   | AA005621   | 02             | |



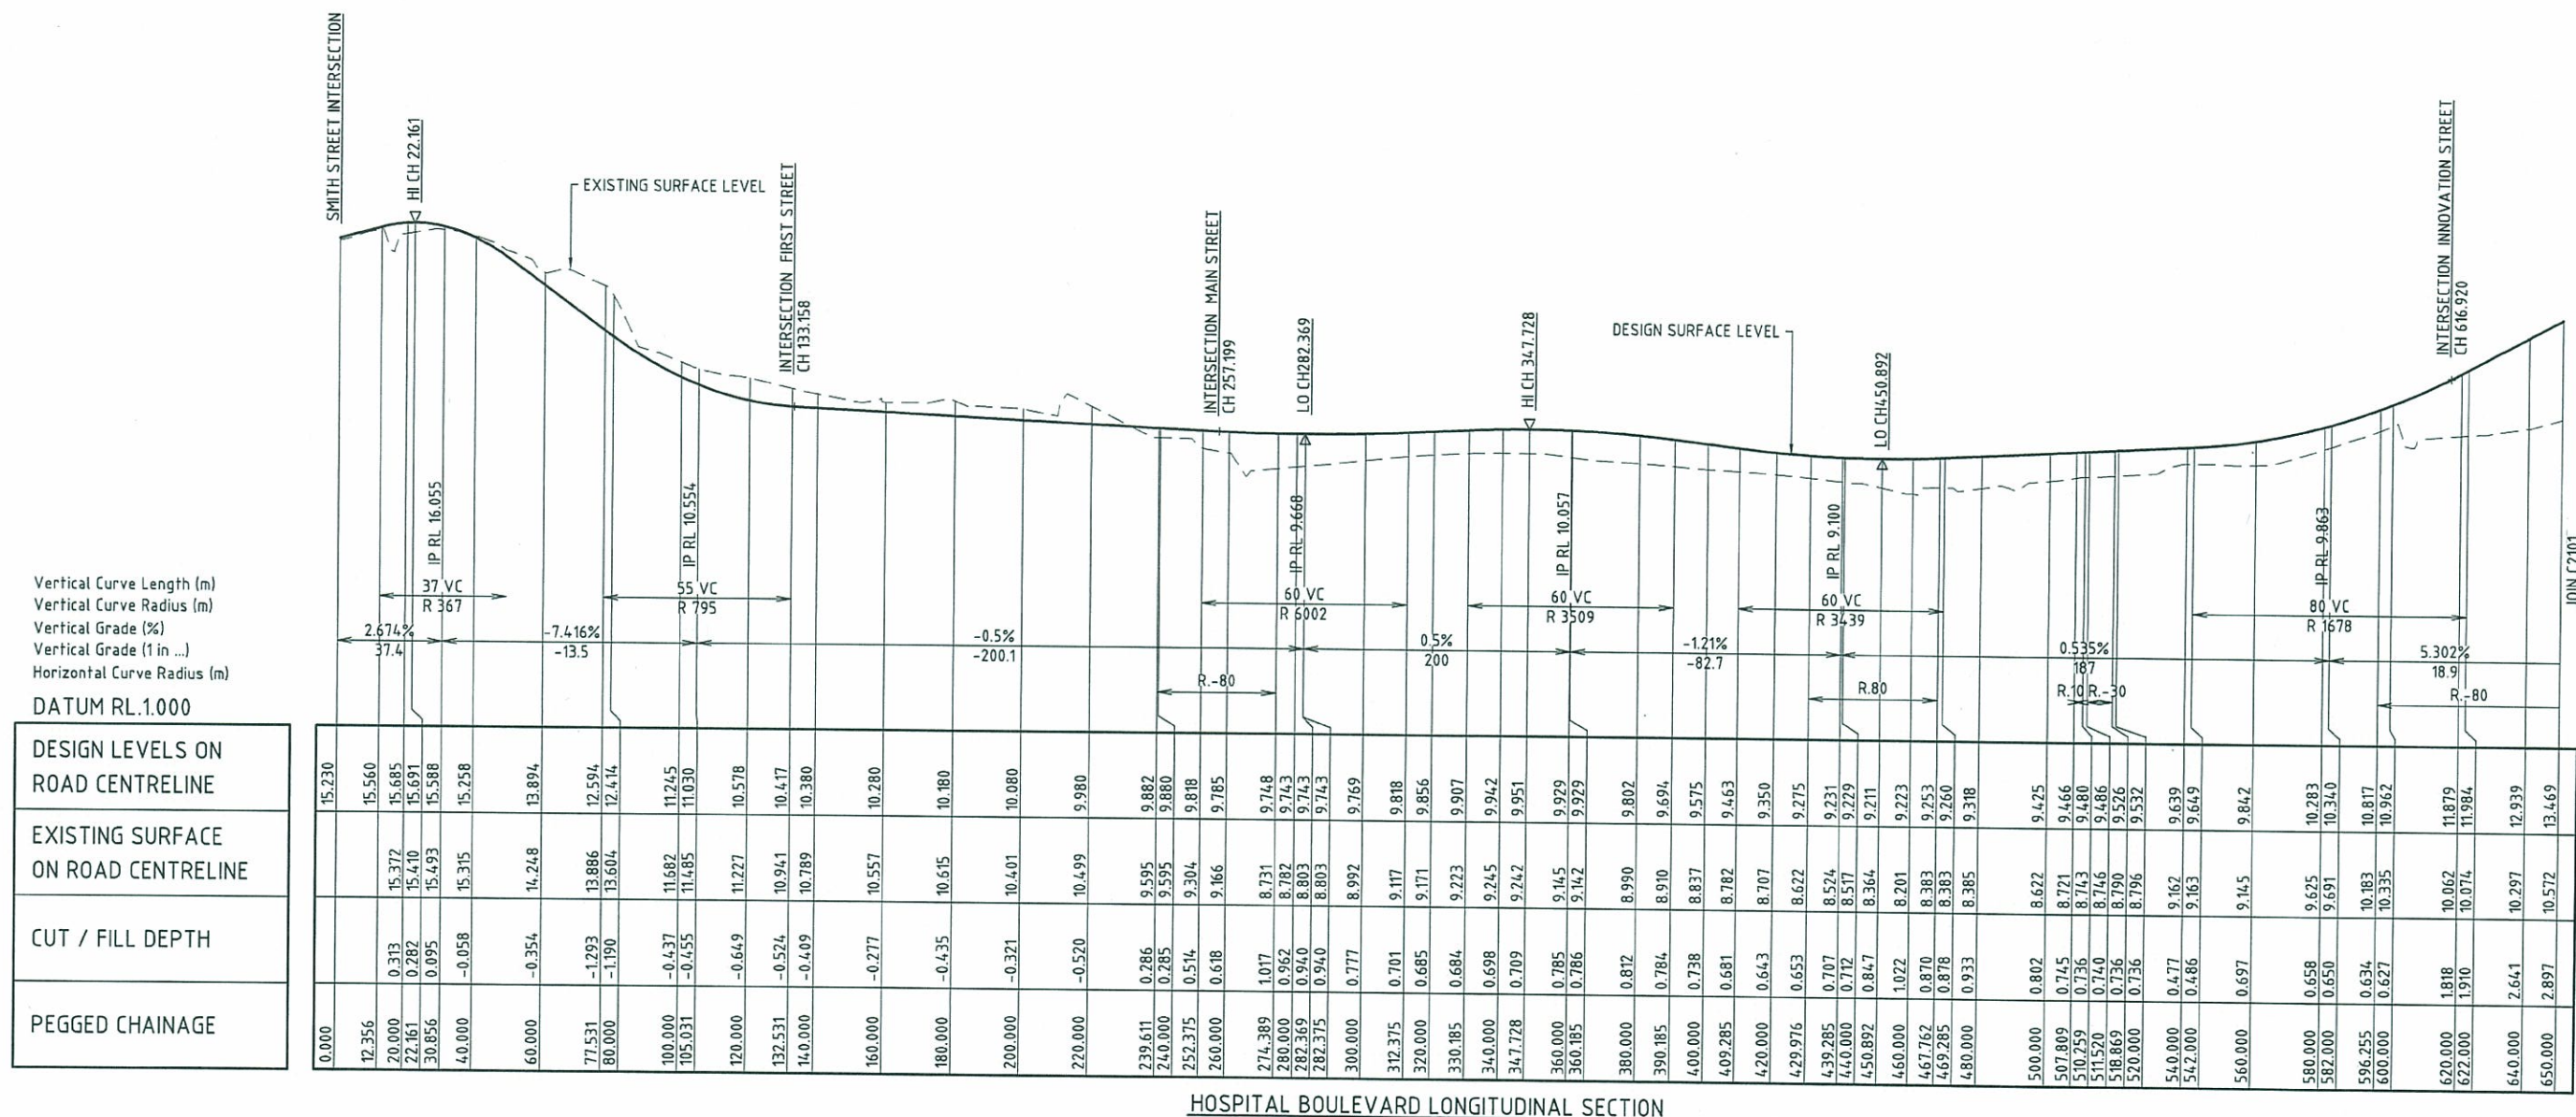

HOSPITAL BOULEVARD LONGITUDINAL SECTION

SCALE: HORIZONTAL - 1:1000  
VERTICAL - 1:100

|       |  |                        |  |        |          |                                                                             |  |   |  |   |  |   |  |   |  |   |  |
|-------|--|------------------------|--|--------|----------|-----------------------------------------------------------------------------|--|---|--|---|--|---|--|---|--|---|--|
| Issue |  | Description            |  | Author | Date     | Scale<br>0 10 20 40 60 80 100m<br>HORIZ<br>0 1 2 4 6 8 10m<br>VERT<br>1:100 |  | Surveyor<br><b>BENNETT • BENNETT</b><br>Property Consultants, Surveyors • Town Planners<br>All mail to: PO Box 5021 GCMC, Qld 9728<br>mail@benbennet.com.au<br>800 100 100 407 501 |  | Client<br><b>Queensland Government</b><br>DEPARTMENT OF STATE<br>DEVELOPMENT, INFRASTRUCTURE<br>& PLANNING |  | Status<br><b>FOR APPROVAL</b><br>CONSTRUCTION SUBJECT TO COUNCIL APPROVAL<br>Approved: <i>[Signature]</i> R.E.P. No: 8677<br>Scales: HORIZ 1:1000 VERT 1:100<br>Original Size: A1<br>Height Datum: AHD<br>Grid: MGA |  | Project<br><b>GOLD COAST<br/>PARKLANDS REDEVELOPMENT<br/>TRUNK INFRASTRUCTURE</b><br>Title<br><b>HOSPITAL BOULEVARD<br/>LONGITUDINAL SECTION</b> |  | Hyder<br>HYDER CONSULTING PTY. LTD<br>ABN 78 104 485 289<br>P O Box 1653<br>Southport, QLD 4215<br>Australia<br>Tel: +61 (07) 5532 3933<br>Fax: +61 (07) 5591 4778<br>www.hyderconsulting.com |  |
| 01    |  | ISSUE FOR OPW APPROVAL |  | BD     | 14/10/13 |                                                                             |  | Architect<br><b>ARCHIPELAGO</b><br>Filename: C2100-C2107-AA005621- RD L SECTIONS.DWG                                                                                               |  |   |  |   |  |   |  |   |  |
| P2    |  | ISSUE FOR COMMENT      |  | BD     | 23/08/13 |                                                                             |  |   |  |   |  |   |  |   |  |   |  |
| P1    |  | PRELIMINARY ISSUE      |  | BD     | 04/07/13 |                                                                             |  |   |  |   |  |   |  |   |  |   |  |



Vertical Curve Length (m)  
Vertical Curve Radius (m)  
Vertical Grade (%)  
Vertical Grade (1 in ...)  
Horizontal Curve Radius (m)


DATUM RL.3.000

DESIGN LEVELS ON  
ROAD CENTRELINE

EXISTING SURFACE  
ON ROAD CENTRELINE

CUT / FILL DEPTH

PEGGED CHAINAGE

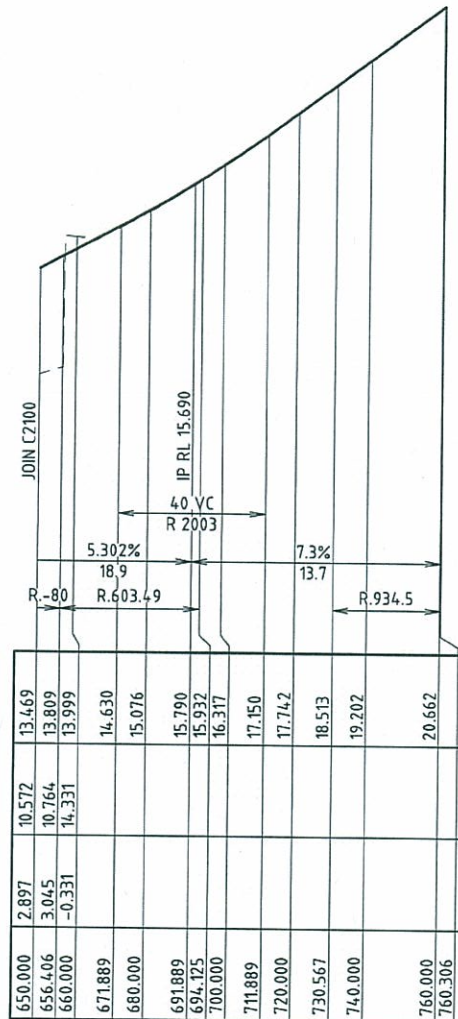

HOSPITAL BOULEVARD LONGITUDINAL SECTION

SCALE: HORIZONTAL - 1:1000  
VERTICAL - 1:100

Vertical Curve Length (m)  
Vertical Curve Radius (m)  
Vertical Grade (%)  
Vertical Grade (1 in ...)  
Horizontal Curve Radius (m)


DATUM RL.2.000

DESIGN LEVELS ON  
ROAD CENTRELINE

EXISTING SURFACE  
ON ROAD CENTRELINE

CUT / FILL DEPTH

PEGGED CHAINAGE

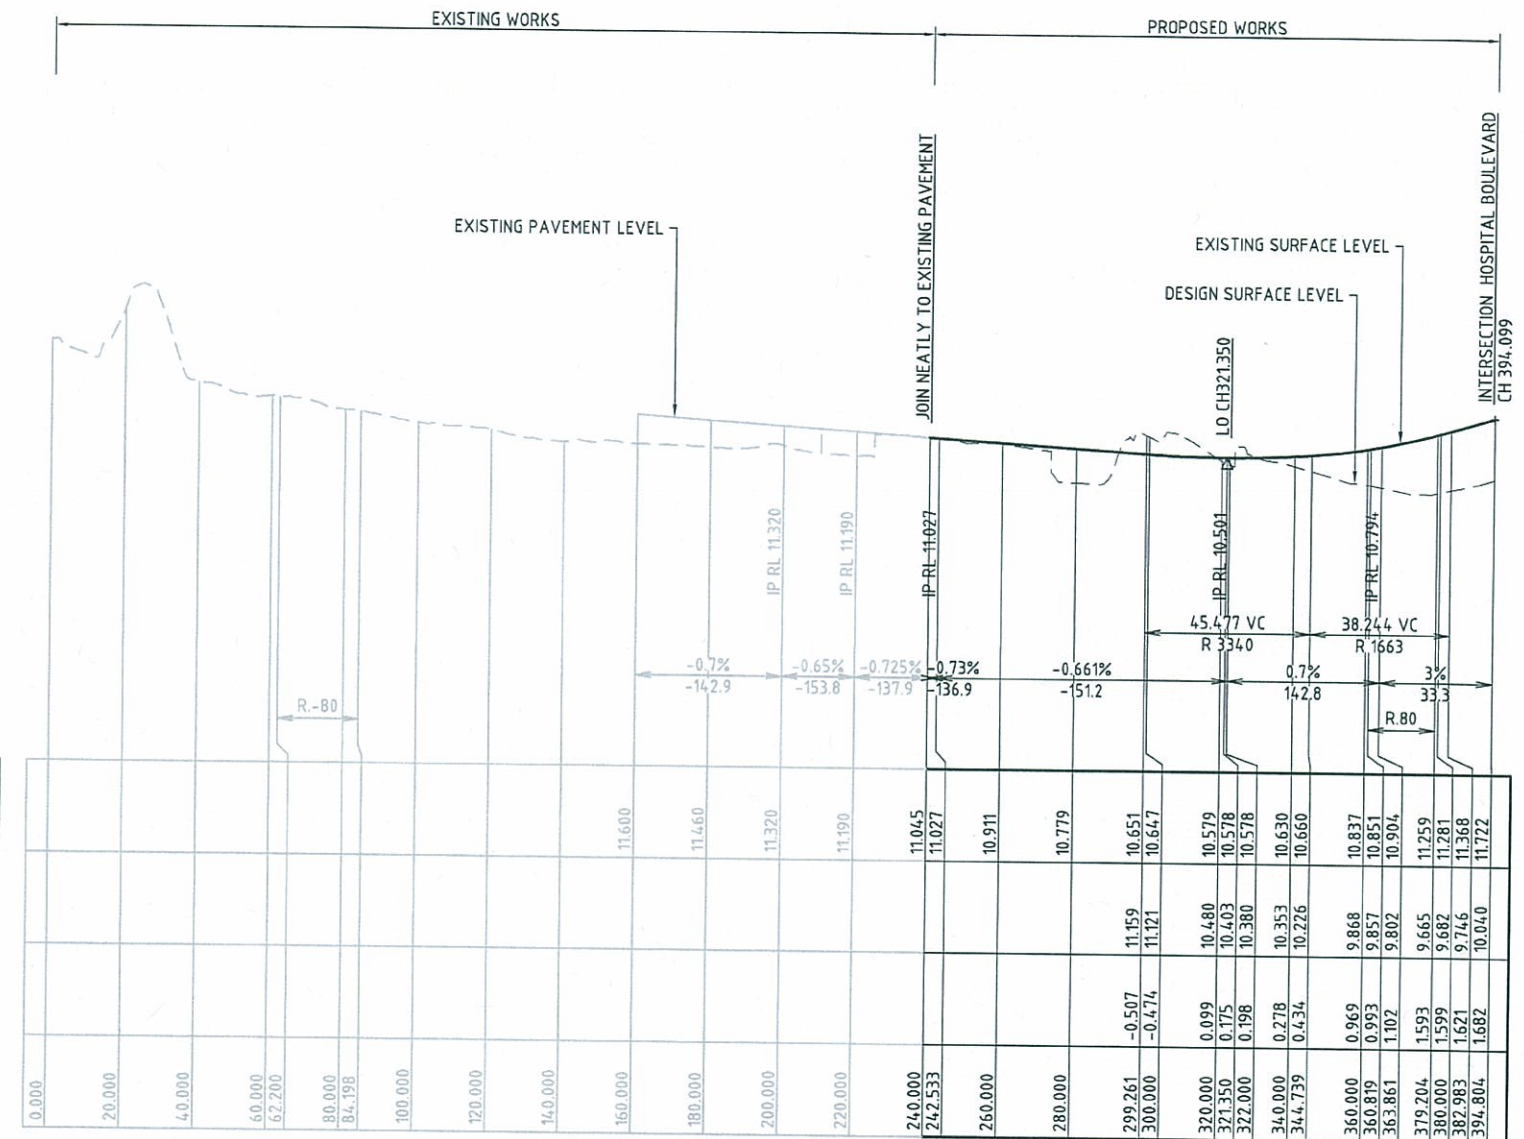

INNOVATION DRIVE LONGITUDINAL SECTION

SCALE: HORIZONTAL - 1:1000  
VERTICAL - 1:100


|   |  |                                                                         |  |   |  |   |  |   |  |   |  |   |  |
|---|--|-------------------------------------------------------------------------|--|---|--|---|--|---|--|---|--|---|--|
| <p>01 ISSUE FOR OPW APPROVAL BD 14/10/13</p> <p>P2 ISSUE FOR COMMENT BD 23/08/13</p> <p>P1 PRELIMINARY ISSUE BD 04/07/13</p> <p>Issue Description Author Date</p> |  | <p>Scale 0 10 20 40 60 80 100m</p> <p>HORZ 1:1000</p> <p>VERT 1:100</p> |  | <p>Surveyor</p> <p><b>BENNETT + BENNETT</b></p> <p>Property Consultants, Surveyors &amp; Town Planners</p> <p>COOMERA OFFICE<br/>5 Jowett Street<br/>Coomera, QLD 4209<br/>Ph (07) 5573 8177<br/>Fax (07) 5529 4342</p> <p>Architect</p> <p><b>ARCHIPELAGO</b></p> <p>Filename: C2100-C2107-AA005621- RD L SECTIONS.DWG</p> |  | <p>Client</p> <p><b>Queensland Government</b></p> <p>DEPARTMENT OF STATE DEVELOPMENT, INFRASTRUCTURE &amp; PLANNING</p> |  | <p>Status</p> <p><b>FOR APPROVAL</b></p> <p>CONSTRUCTION SUBJECT TO COUNCIL APPROVAL</p> <p>Approved <i>[Signature]</i> R.E.P.Q No: 8677</p> <p>Current Issue Signatures</p> <p>Author: B.DAVEY</p> <p>Designer: T.DINGLE</p> <p>Reviewer: B.THOMPSON</p> <p>Grid: MGA</p> |  | <p>Project</p> <p><b>GOLD COAST PARKLANDS REDEVELOPMENT</b></p> <p>TRUNK INFRASTRUCTURE</p> <p>HOSPITAL BOULEVARD &amp; INNOVATION DRIVE LONGITUDINAL SECTIONS</p> |  | <p>Hyder</p> <p>HYDER CONSULTING PTY. LTD</p> <p>ABN 76 104 485 289</p> <p>P O Box 1653</p> <p>Southport, QLD 4215</p> <p>Australia</p> <p>Tel: +61 (07) 5532 3933</p> <p>Fax: +61 (07) 5591 4778</p> <p>www.hyderconsulting.com</p> |  |
| <p>Drawing No. C2101 - AA005621 - 01</p>   |  |                                                                         |  | <p>Project No. AA005621 - 01</p>   |  |   |  | <p>Issue</p>   |  |   |  |   |  |



PLANS AND DOCUMENTS  
referred to in the PDA APPROVAL

23 DEC 2013

MEDQ

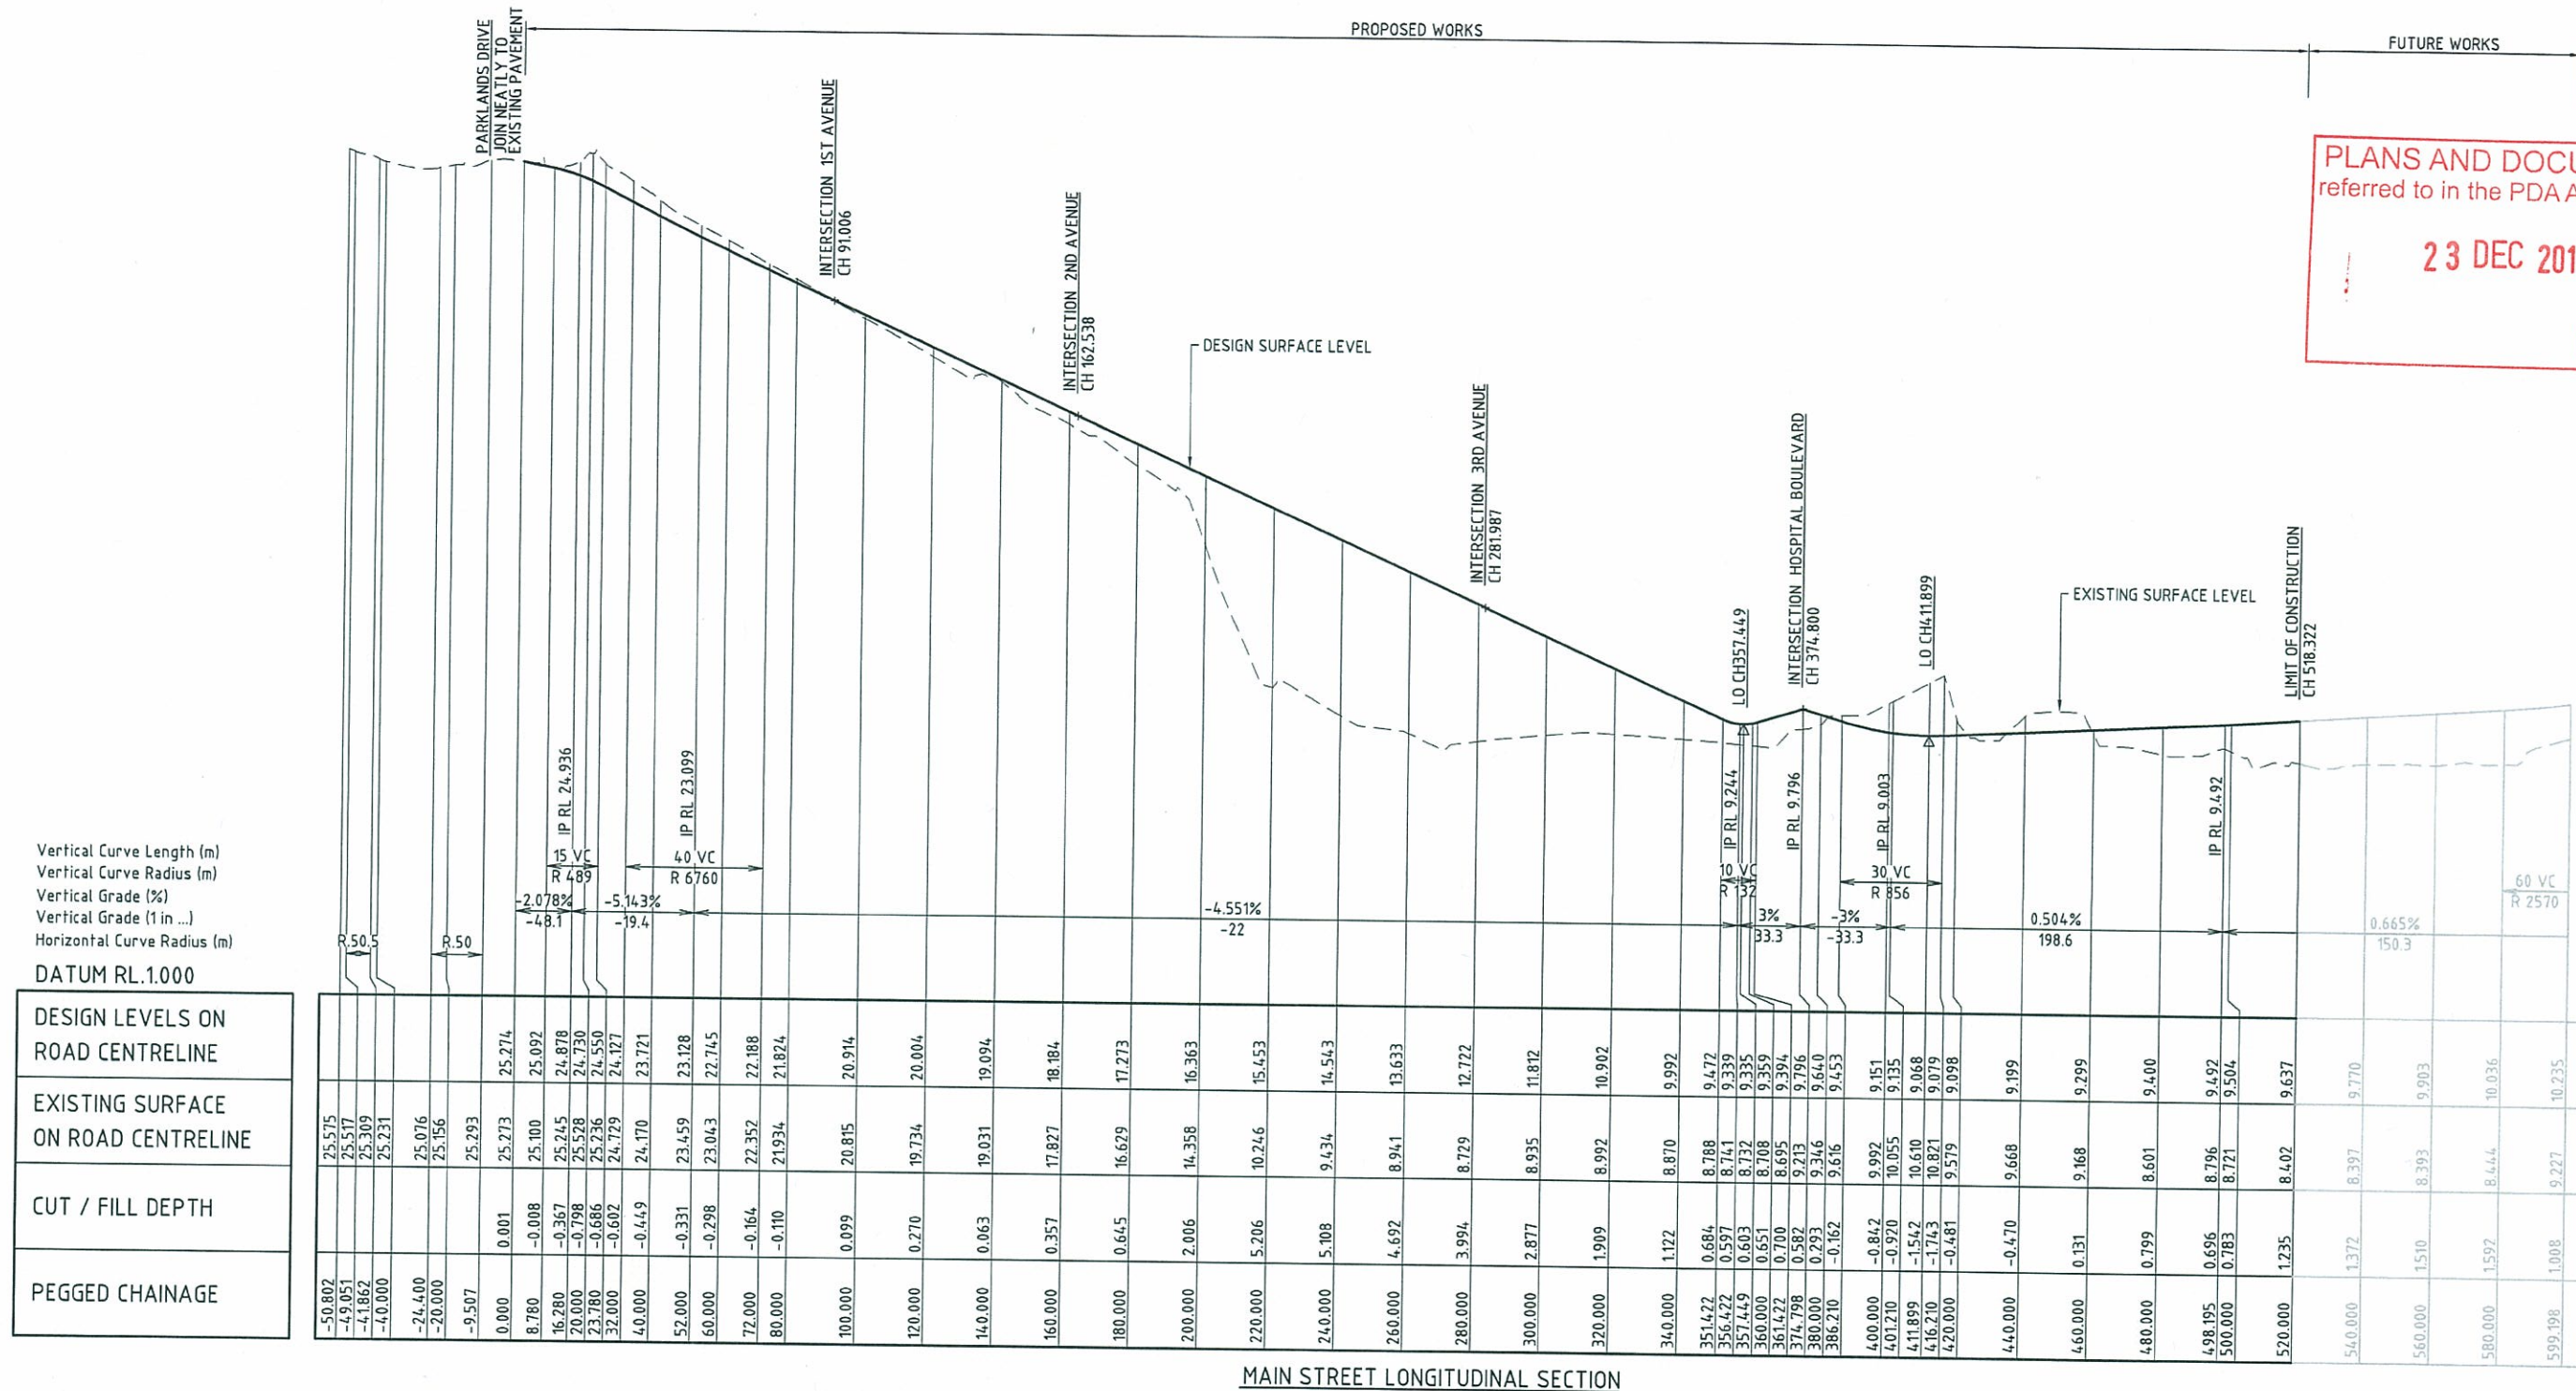



PLANS AND DOCUMENTS  
referred to in the PDA APPROVAL


23 DEC 2013

MEDQ

Vertical Curve Length (m)  
Vertical Curve Radius (m)  
Vertical Grade (%)  
Vertical Grade (1 in ...)  
Horizontal Curve Radius (m)

DATUM RL.2.000

| DESIGN LEVELS ON<br>ROAD CENTRELINE    |
|----------------------------------------|
| EXISTING SURFACE<br>ON ROAD CENTRELINE |
| CUT / FILL DEPTH                       |
| PEGGED CHAINAGE                        |

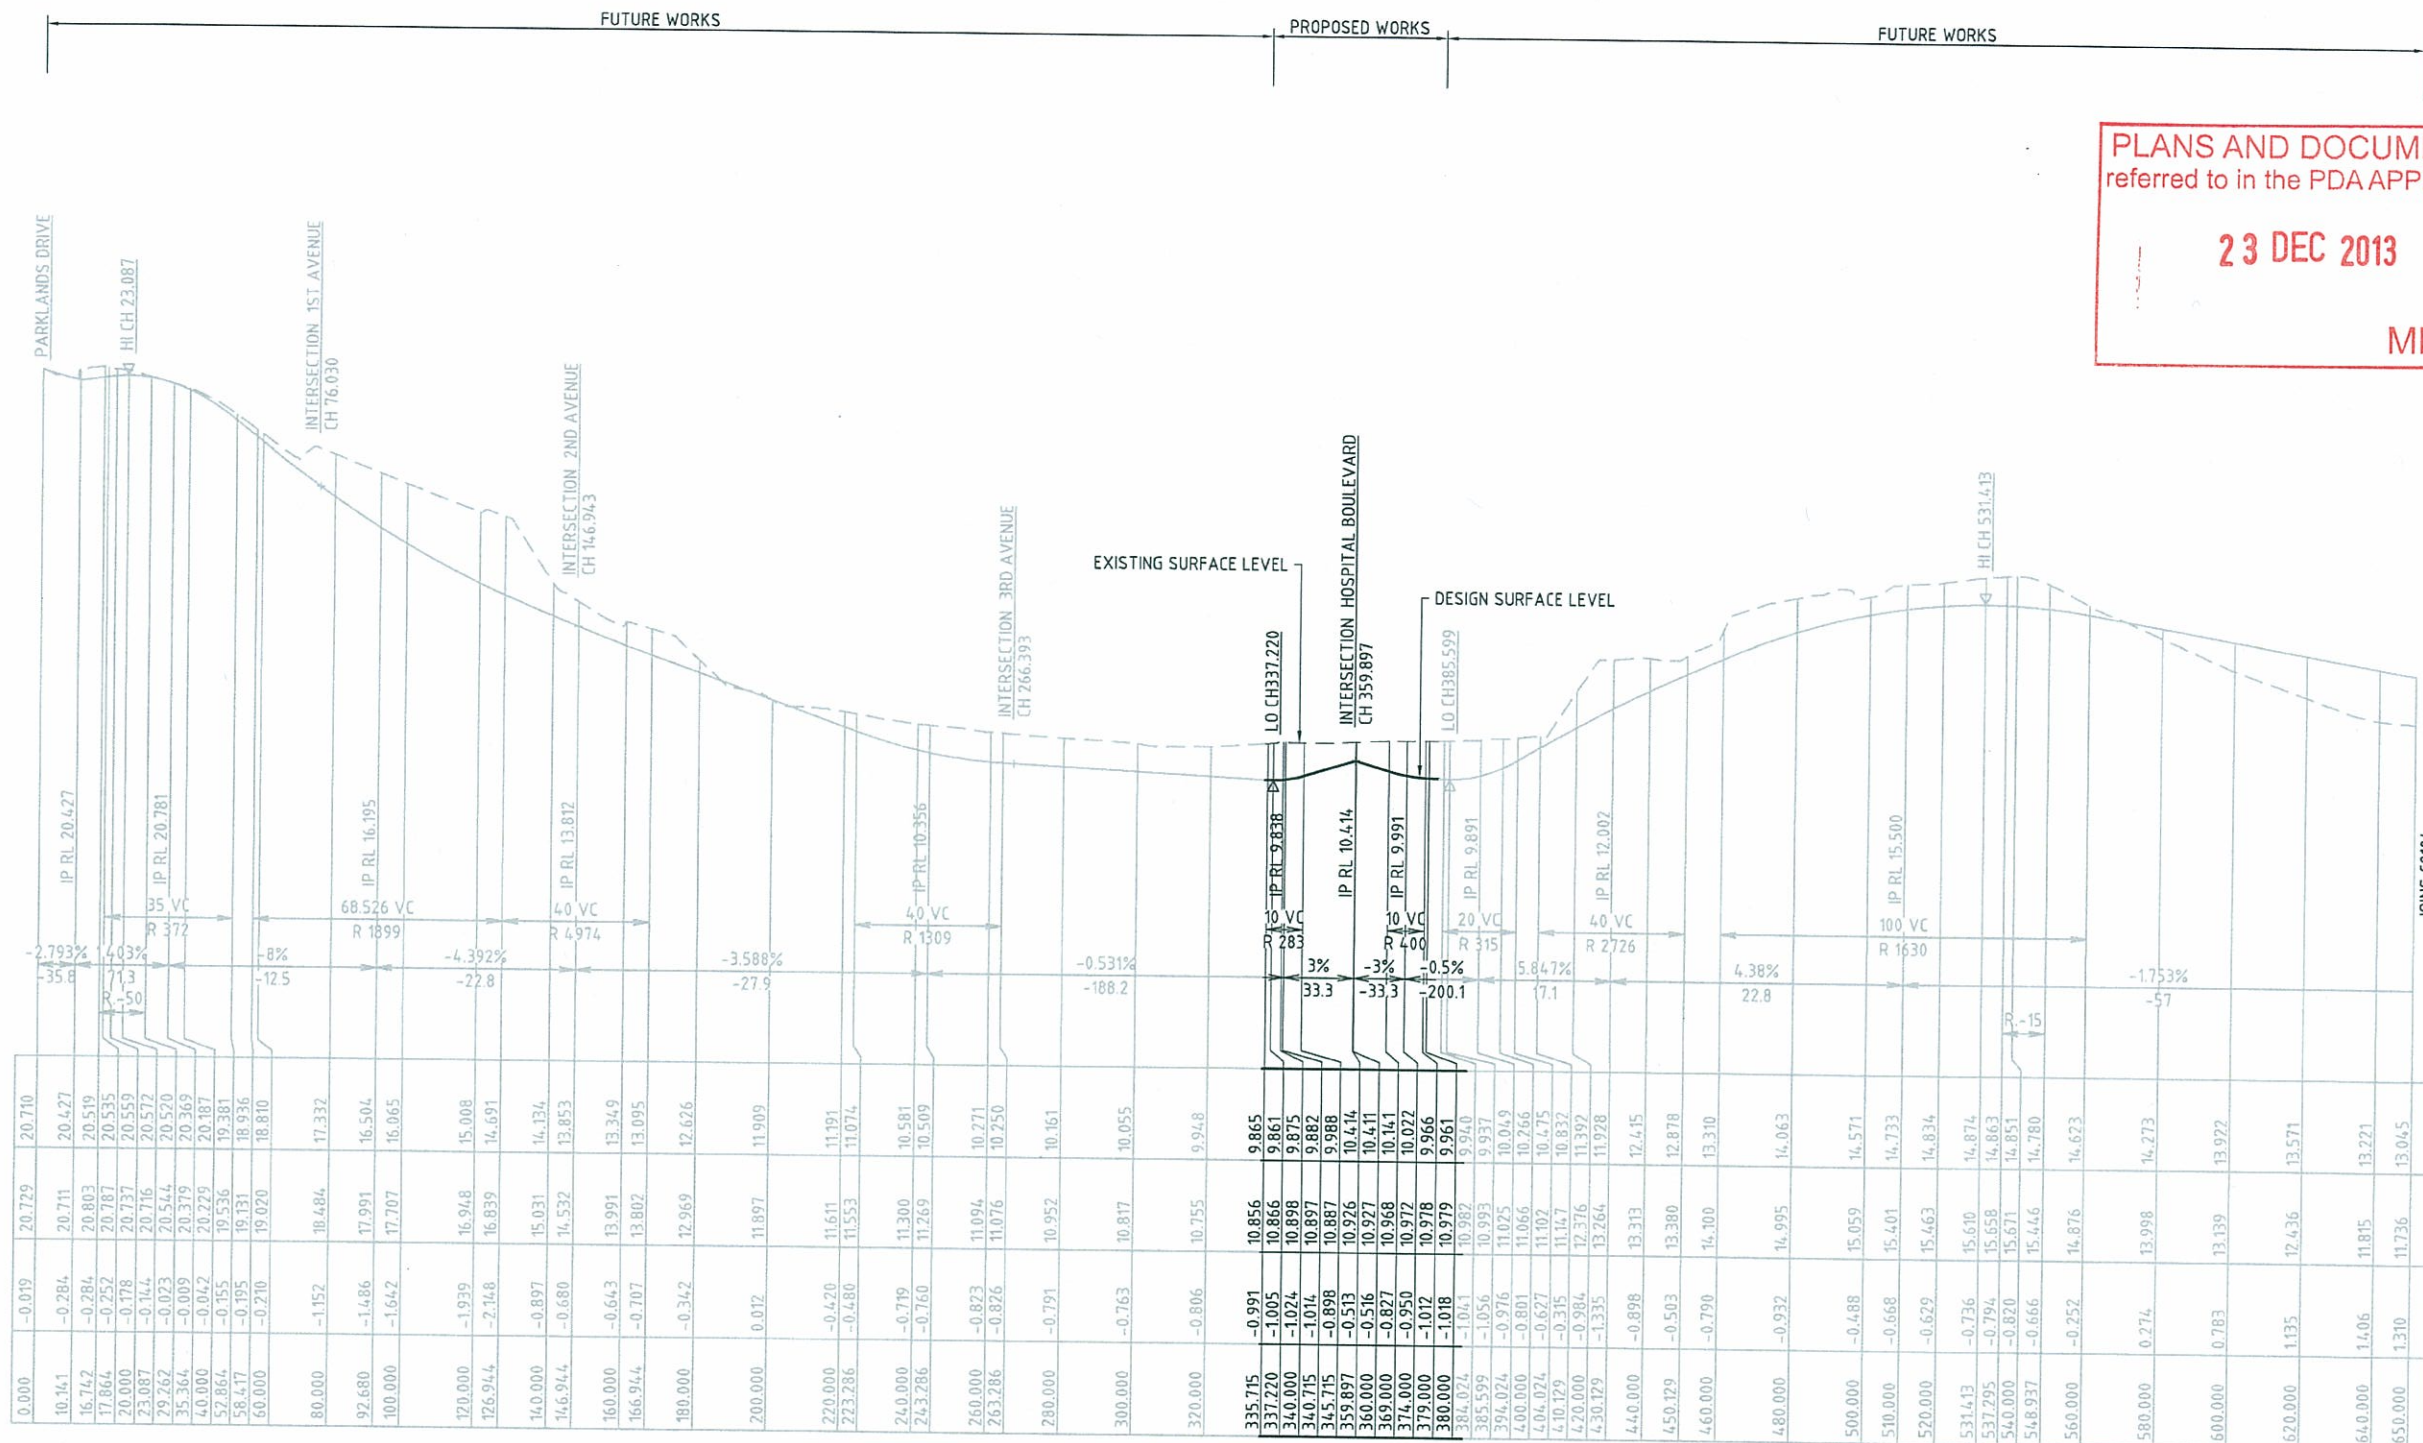

FIRST STREET LONGITUDINAL SECTION

SCALE: HORIZONTAL - 1:1000  
VERTICAL - 1:100

|   |  |                           |                                                                                |   |   |   |   |   |
|---|--|---------------------------|--------------------------------------------------------------------------------|---|---|---|---|---|
| <p>01 ISSUE FOR DPW APPROVAL</p> <p>P2 ISSUE FOR COMMENT</p> <p>P1 PRELIMINARY ISSUE</p> <p>Issue Description</p> |  | <p>Author</p> <p>Date</p> | <p>Scale</p> <p>0 10 20 40 60 80 100m</p> <p>HORZ 1:1000</p> <p>VERT 1:100</p> | <p>Surveyor</p> <p><b>BENNETT + BENNETT</b></p> <p>Property Consultants, Surveyors + Town Planners</p> <p>COOMERA OFFICE</p> <p>8 Jondell Street</p> <p>COOMERA 4209</p> <p>Ph (07) 5573 8177</p> <p>Fax (07) 5529 4242</p> <p>Architect</p> <p><b>ARCHIPELAGO</b></p> <p>Filename: C2100-C2107-AA005621-RD L SECTIONS.DWG</p> | <p>Client</p> <p><b>Queensland Government</b></p> <p>DEPARTMENT OF STATE DEVELOPMENT, INFRASTRUCTURE &amp; PLANNING</p> | <p>Status</p> <p><b>FOR APPROVAL</b></p> <p>CONSTRUCTION SUBJECT TO COUNCIL APPROVAL</p> <p>Approved <i>[Signature]</i> R.E.P.O. No: 8677</p> <p>Scales</p> <p>HORZ 1:1000</p> <p>VERT 1:100</p> <p>Original Size</p> <p>A1</p> <p>Height</p> <p>AHD</p> <p>Grid</p> <p>MGA</p> <p>Current Issue Signatures</p> <p>Author</p> <p>B.DAVEY</p> <p>Designer</p> <p>T.DINGLE</p> <p>Reviewer</p> <p>B.THOMPSON</p> <p>Copyright reserved</p> | <p>Project</p> <p><b>GOLD COAST PARKLANDS REDEVELOPMENT</b></p> <p>TRUNK INFRASTRUCTURE</p> <p>First Street Longitudinal Section</p> | <p>Hyder</p> <p>HYDER CONSULTING PTY. LTD</p> <p>ABN 76 104 485 289</p> <p>P O Box 1653</p> <p>Southport, QLD 4215</p> <p>Australia</p> <p>Tel: +61 (07) 5532 3933</p> <p>Fax: +61 (07) 5591 4778</p> <p>www.hyderconsulting.com</p> <p>Drawing No.</p> <p>C2103</p> <p>Project No.</p> <p>AA005621</p> <p>Issue</p> <p>01</p> |
|---|--|---------------------------|--------------------------------------------------------------------------------|---|---|---|---|---|

14/Oct/2013 1:35 PM

\\hc-aus-gc-fs-01\jobs\AA005621\CD-Civil\CD-Final\C2100-C2107-AA005621-RD L SECTIONS.DWG

V1





MEDQ



|   |  |  |   |  |   |  |   |  |                                                                                           |  |   |  |
|---|--|--|---|--|---|--|---|--|-------------------------------------------------------------------------------------------|--|---|--|
|   |  |  |  <p><b>BENNETT • BENNETT</b><br/>Property Consultants, Surveyors • Town Planners<br/>ABN 62 602 100 000<br/>P.O. Box 5021, GCMC, Qld 9726<br/>mail@bennettandbennett.com.au<br/>BEN1 Pty Ltd UIN 610 427 321</p> |  | <p>Client</p>  <p><b>Queensland Government</b></p> <p>DEPARTMENT OF STATE DEVELOPMENT, INFRASTRUCTURE &amp; PLANNING</p> |  | <p>Status</p> <p><b>FOR APPROVAL</b><br/>CONSTRUCTION SUBJECT TO COUNCIL APPROVAL</p> <p>Approved  R.E.P.O. No: 8577</p> |  | <p>Project</p> <p><b>GOLD COAST PARKLANDS REDEVELOPMENT</b></p>                           |  |  <p>HYDER CONSULTING PTY. LTD<br/>ABN 76 104 485 289<br/>P O Box 1653<br/>Southport, QLD 4215<br/>Australia<br/>Tel: +61 (07) 5532 3933<br/>Fax: +61 (07) 5591 4778<br/>www.hyderconsulting.com</p> |  |
| <p>Scale</p> <p>HORZ 0 10 20 40 60 80 100m</p> <p>VERT 0 1 2 4 6 8 10m</p> <p>1:1000</p> <p>1:100</p> |  |  | <p>Architect</p> <p><b>ARCHIPELAGO</b></p> <p>Filename: C2100-C2100-AA005621- RD L SECTIONS.DWG</p>   |  | <p>Scales</p> <p>HORZ 1:1000<br/>VERT 1:100</p> <p>Original Size <b>A1</b></p> <p>Grid <b>MGA</b></p>   |  | <p>Current Issue Signatures</p> <p>Author <b>B.DAVEY</b></p> <p>Designer <b>T.DINGLE</b></p> <p>Reviewer <b>B.THOMPSON</b></p> <p>© Copyright reserved</p>                                                    |  | <p>Trunk Infrastructure</p> <p>First Street &amp; Second Street Longitudinal Sections</p> |  | <p>Drawing No. <b>C2104</b> — Project No. <b>AA005621</b> — Issue <b>01</b></p>   |  |



PLANS AND DOCUMENTS  
referred to in the PDA APPROVAL

23 DEC 2013

MEDQ

PROPOSED WORKS FUTURE WORKS

FUTURE WORKS PROPOSED WORKS FUTURE WORKS

Vertical Curve Length (m)  
Vertical Curve Radius (m)  
Vertical Grade (%)  
Vertical Grade (1 in ...)  
Horizontal Curve Radius (m)


DATUM RL.10.000

DESIGN LEVELS ON  
ROAD CENTRELINE

EXISTING SURFACE  
ON ROAD CENTRELINE

CUT / FILL DEPTH

PEGGED CHAINAGE

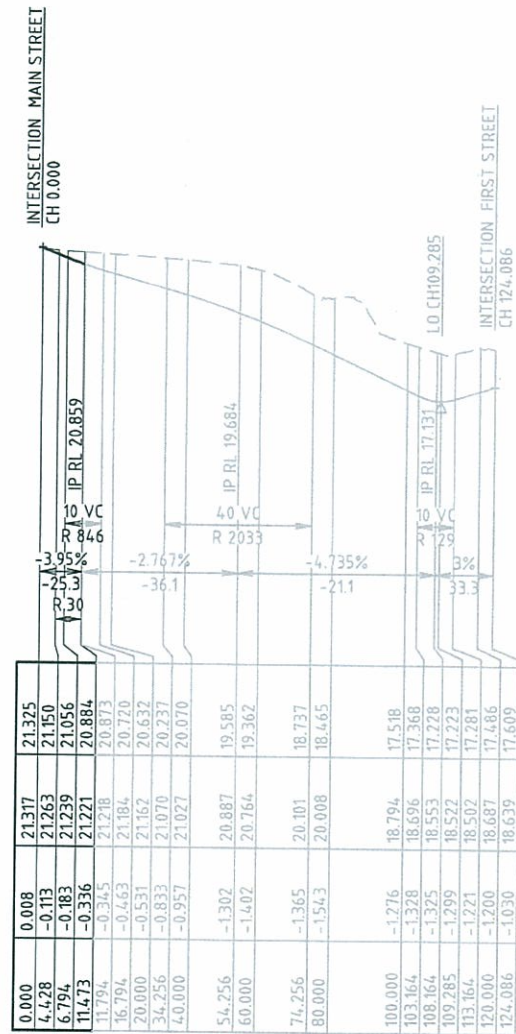

1ST AVENUE LONGITUDINAL SECTION

SCALE: HORIZONTAL - 1:1000  
VERTICAL - 1:100

Vertical Curve Length (m)  
Vertical Curve Radius (m)  
Vertical Grade (%)  
Vertical Grade (1 in ...)  
Horizontal Curve Radius (m)


DATUM RL.6.000

DESIGN LEVELS ON  
ROAD CENTRELINE

EXISTING SURFACE  
ON ROAD CENTRELINE

CUT / FILL DEPTH

PEGGED CHAINAGE

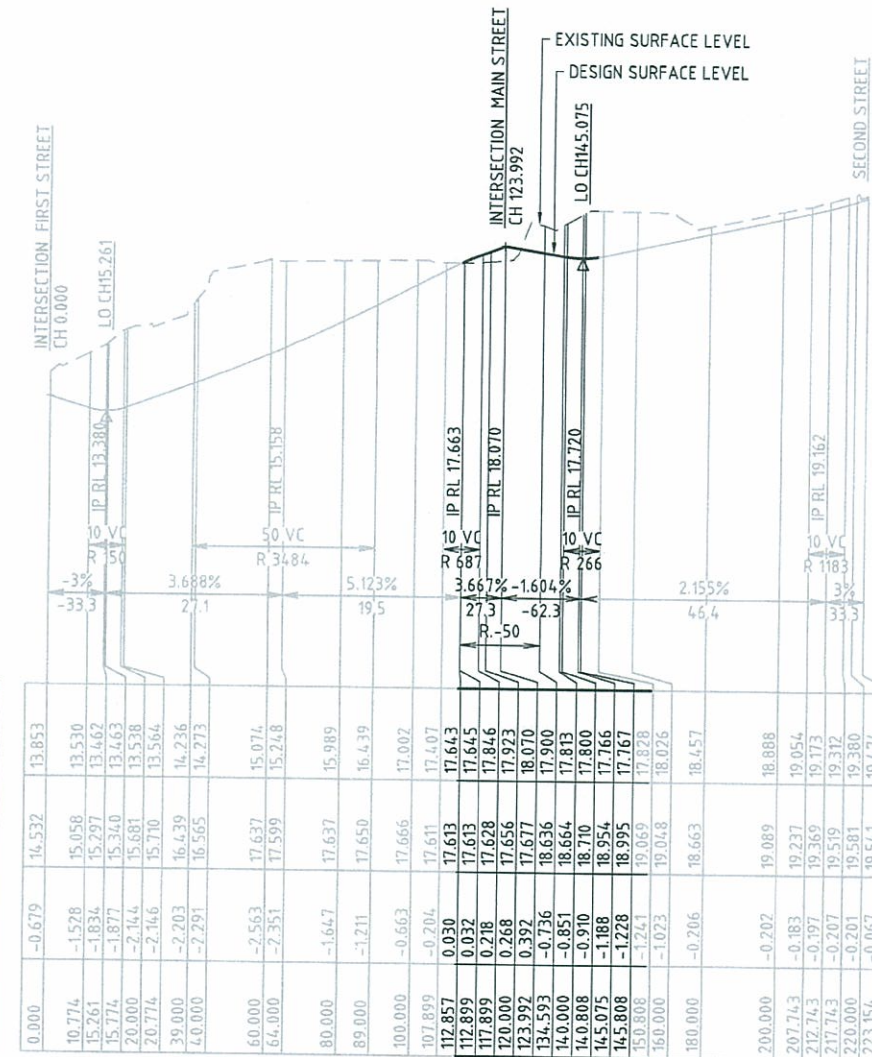

2ND AVENUE LONGITUDINAL SECTION

SCALE: HORIZONTAL - 1:1000  
VERTICAL - 1:100

|   |  |                                                                                                  |  |   |  |   |  |   |  |
|---|--|--------------------------------------------------------------------------------------------------|--|---|--|---|--|---|--|
| <b>BENNETT • BENNETT</b><br>Property Consultants, Surveyors & Town Planners<br>All mail to: PO Box 5021, GCMC, Qld 9720<br>Email: bennett@bennett.com.au<br>GCMC Pty Ltd A/CN 201427101 |  | <b>Queensland Government</b><br>DEPARTMENT OF STATE<br>DEVELOPMENT, INFRASTRUCTURE<br>& PLANNING |  | <b>FOR APPROVAL</b><br>CONSTRUCTION SUBJECT TO COUNCIL APPROVAL<br>Approved: <i>[Signature]</i> R.E.P.D. No: 8677<br>Scales: HORIZ 1:1000 VERT 1:100<br>Original Size: A1<br>Height Datum: AHD<br>Grid: MGA |  | <b>GOLD COAST</b><br>PARKLANDS REDEVELOPMENT<br>TRUNK INFRASTRUCTURE<br>1ST AVENUE & 2ND AVENUE LONGITUDINAL SECTIONS |  | <b>Hyder</b><br>HYDER CONSULTING PTY. LTD<br>ABN 76 104 485 289<br>P O Box 1853<br>Southport, QLD 4215<br>Australia<br>Tel: +61 (07) 5532 3933<br>Fax: +61 (07) 5591 4778<br>www.hyderconsulting.com |  |
| Issue Description<br>01 ISSUE FOR OPW APPROVAL<br>P2 ISSUE FOR COMMENT<br>P1 PRELIMINARY ISSUE                                                                                          |  | Author Date<br>BD 14/10/13<br>BD 23/09/13<br>BD 04/07/13                                         |  | Surveyor<br>Architect<br>ARCHPELAGO   |  | Client<br>Status<br>Project<br>Title                                                                                  |  | Drawing No. C2105<br>Project No. AA005621<br>Issue 01   |  |


14/Oct/2013 1:35 PM

\\hc-aus-gc-fs-01\jobs\AA005621\NE-CAD\C-Civil\ND-Final\C2100-C2107-AA005621- RD L SECTIONS.dwg

V1




PLANS AND DOCUMENTS  
referred to in the PDA APPROVAL  
23 DEC 2013  
MEDQ

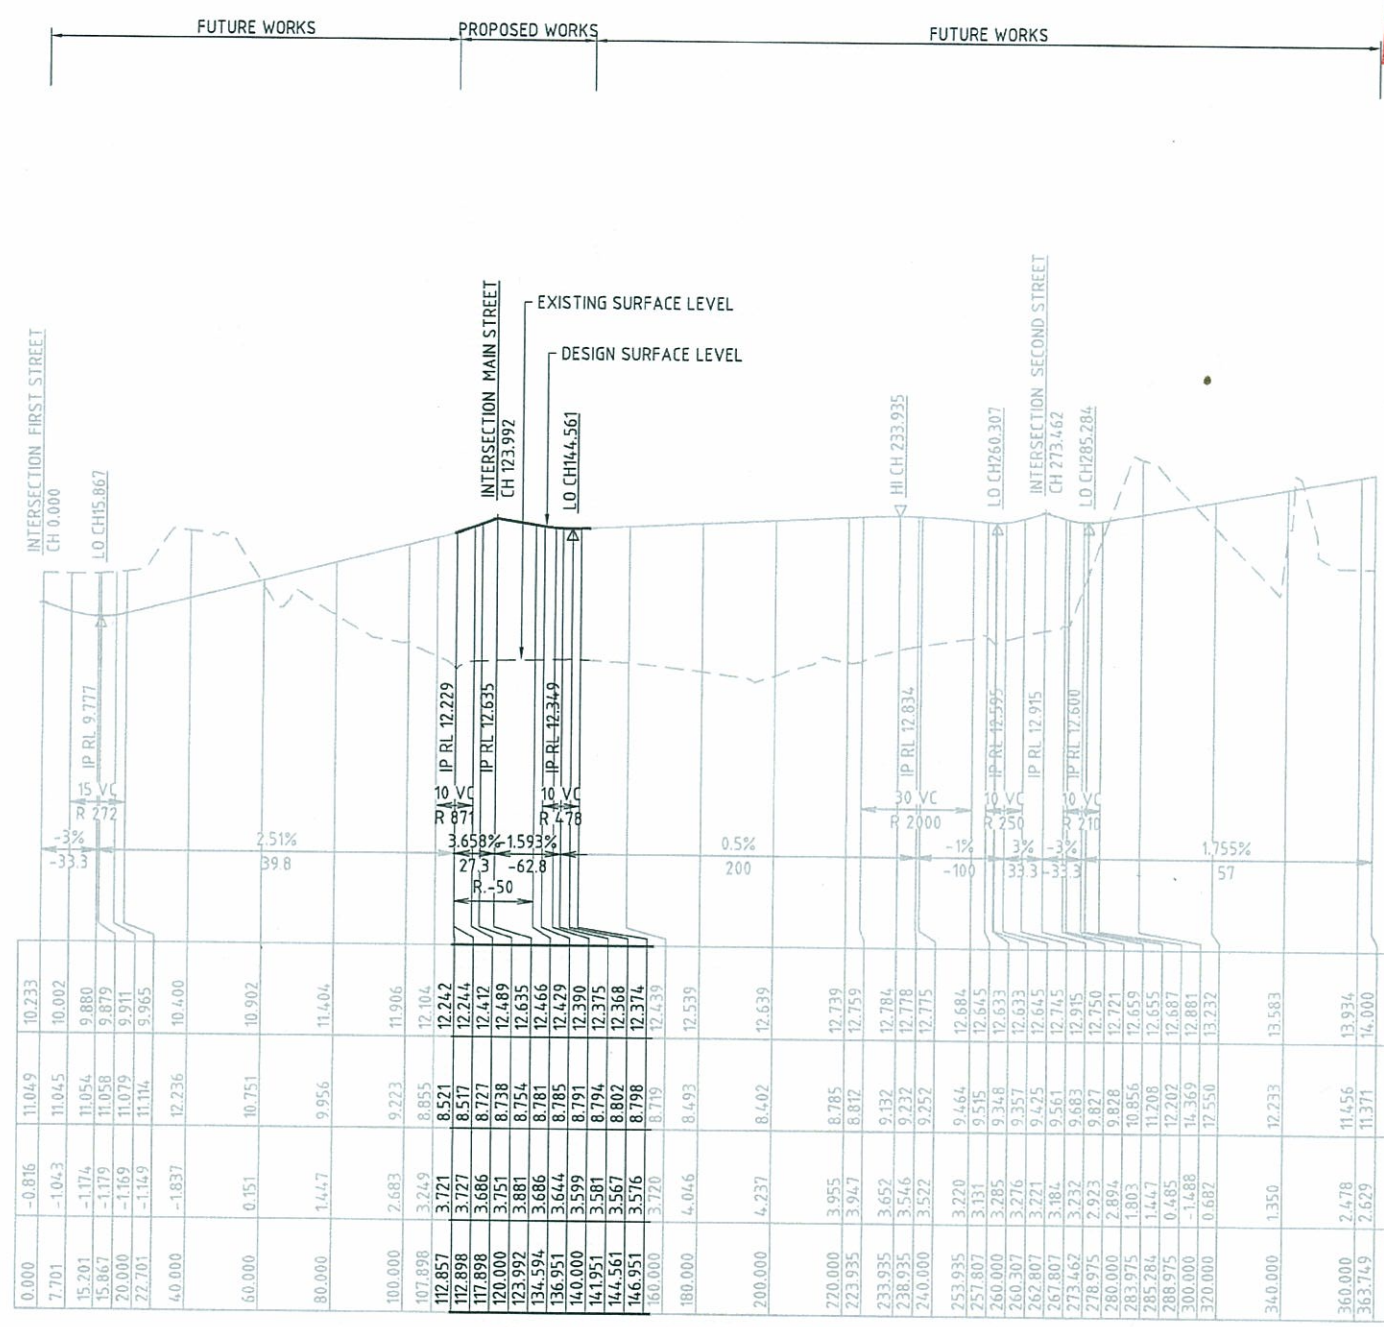

3RD AVENUE LONGITUDINAL SECTION

SCALE: HORIZONTAL - 1:1000  
VERTICAL - 1:100

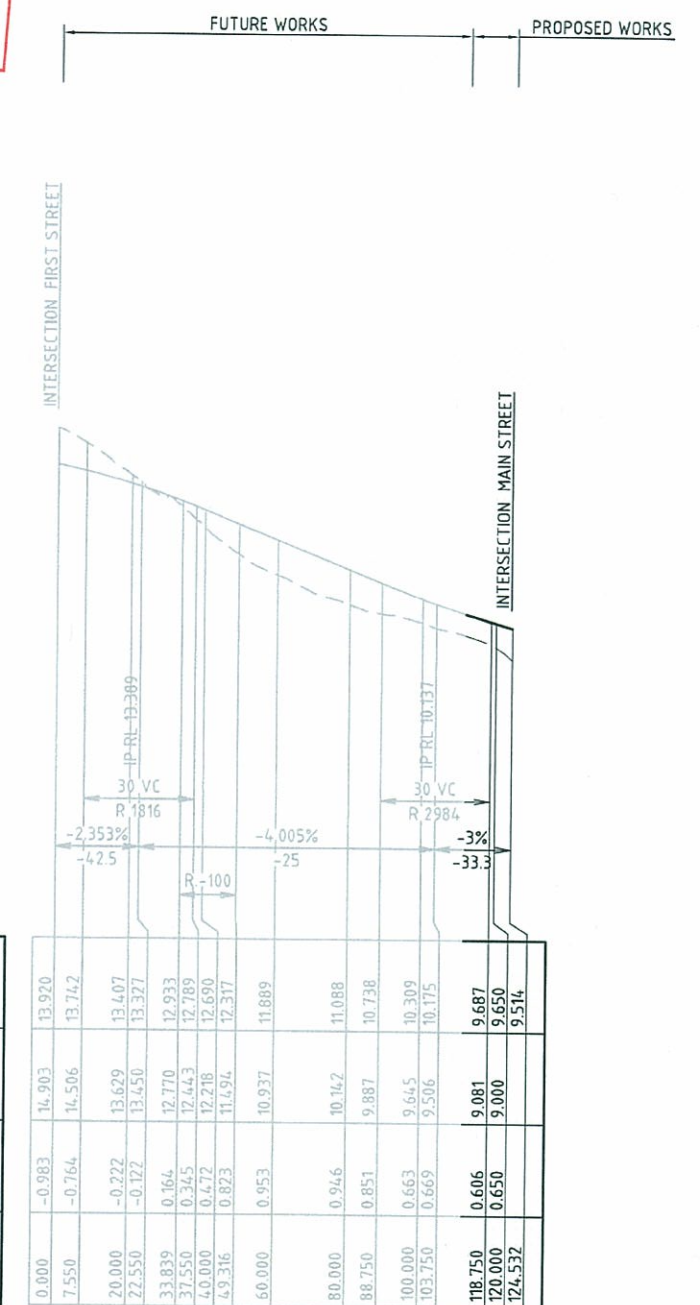

4TH AVENUE LONGITUDINAL SECTION

SCALE: HORIZONTAL - 1:1000  
VERTICAL - 1:100

|                                  |  |               |             |                                                                                    |   |   |   |   |   |
|----------------------------------|--|---------------|-------------|------------------------------------------------------------------------------------|---|---|---|---|---|
| <b>01</b> ISSUE FOR DPW APPROVAL |  | BD            | 14/10/13    | <b>Scale</b><br>0 10 20 40 60 80 100m<br>HORIZ<br>0 1 2 4 6 8 10m<br>VERT<br>1:100 | <b>Surveyor</b><br><b>BENNETT • BENNETT</b><br>Property Consultants, Surveyors & Town Planners<br>All mail to: PO Box 5021, GCMC, Qld 9726<br>m@bennettbennett.com.au<br>60th Flr, Lvl 4, N 515 427 521 | <b>Client</b><br><b>Queensland Government</b><br>DEPARTMENT OF STATE<br>DEVELOPMENT, INFRASTRUCTURE<br>& PLANNING | <b>Status</b><br><b>FOR APPROVAL</b><br>CONSTRUCTION SUBJECT TO COUNCIL APPROVAL<br>Approved <i>[Signature]</i> R.E.P.Q No: 8677<br>Scales: HORIZ 1:1000<br>VERT 1:100<br>Original Size: A1<br>Height: AHD<br>Grid: MGA<br>Current Issue Signatures:<br>Author: B.DAVEY<br>Designer: T.DINGLE<br>Reviewer: B.THOMPSON<br>© Copyright reserved | <b>Project</b><br><b>GOLD COAST<br/>PARKLANDS REDEVELOPMENT</b><br><b>TRUNK INFRASTRUCTURE</b><br><b>3RD AVENUE &amp; 4TH<br/>AVENUE LONGITUDINAL<br/>SECTIONS</b> | <b>Hyder</b><br>HYDER CONSULTING PTY. LTD<br>ABN 76 104 485 289<br>P O Box 1653<br>Southport, QLD 4215<br>Australia<br>Tel: +61 (07) 5532 3933<br>Fax: +61 (07) 5591 4778<br>www.hyderconsulting.com |
| <b>P2</b> ISSUE FOR COMMENT      |  | BD            | 23/08/13    |                                                                                    |   |   |   |   |   |
| <b>P1</b> PRELIMINARY ISSUE      |  | BD            | 04/07/13    |                                                                                    |   |   |   |   |   |
| <b>Issue</b> Description         |  | <b>Author</b> | <b>Date</b> | <b>Drawing No.</b> C2106 <b>Project No.</b> AA005621 <b>Issue</b> 01               |   |   |   |   |   |

14/Oct/2013 1:35 PM \\hc-aus-gc-fs-01\jobs\AA005621\E-CAD\Civil\RD-Final\C2100-C2107-AA005621- RD L SECTIONS.dwg



Vertical Curve Length (m)  
Vertical Curve Radius (m)  
Vertical Grade (%)  
Vertical Grade (1 in ...)  
Horizontal Curve Radius (m)


DATUM RL.10.000

DESIGN LEVELS ON  
ROAD CENTRELINE

EXISTING SURFACE  
ON ROAD CENTRELINE

CUT / FILL DEPTH

PEGGED CHAINAGE

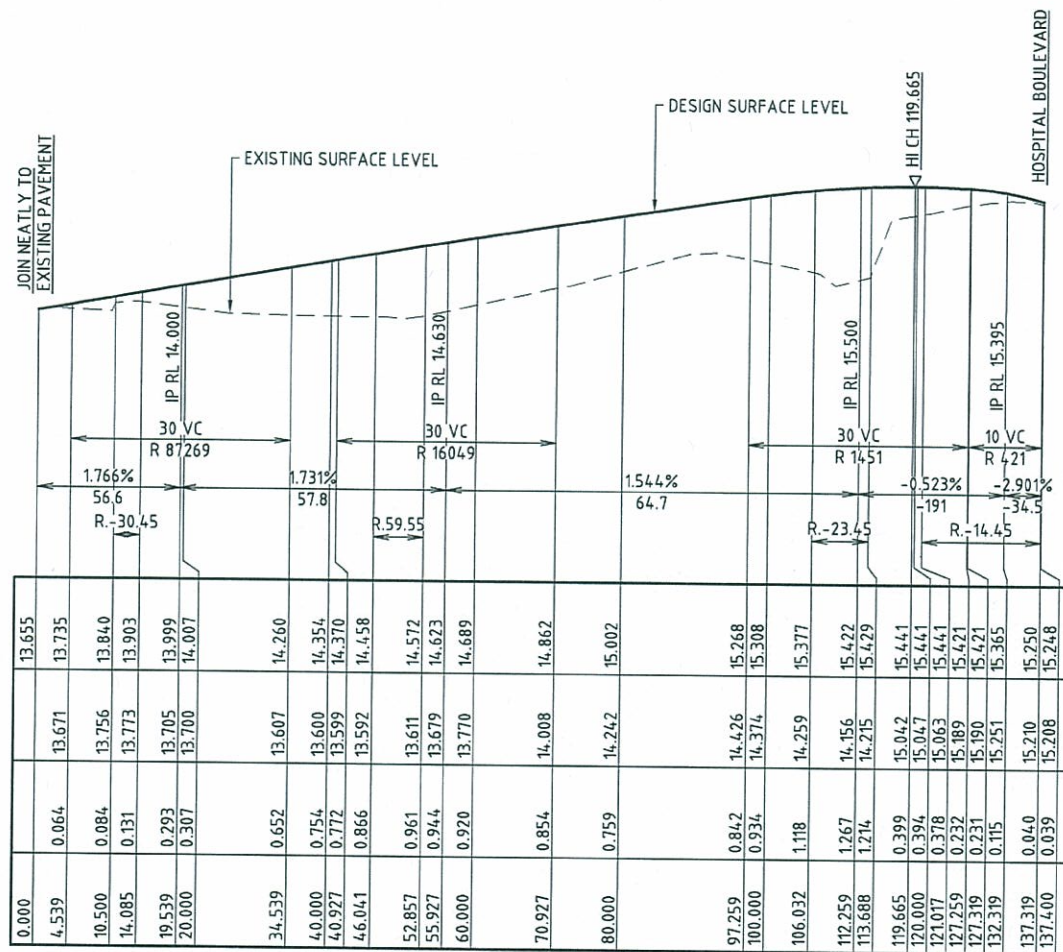

SMITH STREET CONTROL LINE 1 LONGITUDINAL SECTION

SCALE: HORIZONTAL - 1:500  
VERTICAL - 1:50

Vertical Curve Length (m)  
Vertical Curve Radius (m)  
Vertical Grade (%)  
Vertical Grade (1 in ...)  
Horizontal Curve Radius (m)


DATUM RL.11.000

DESIGN LEVELS ON  
ROAD CENTRELINE

EXISTING SURFACE  
ON ROAD CENTRELINE

CUT / FILL DEPTH

PEGGED CHAINAGE

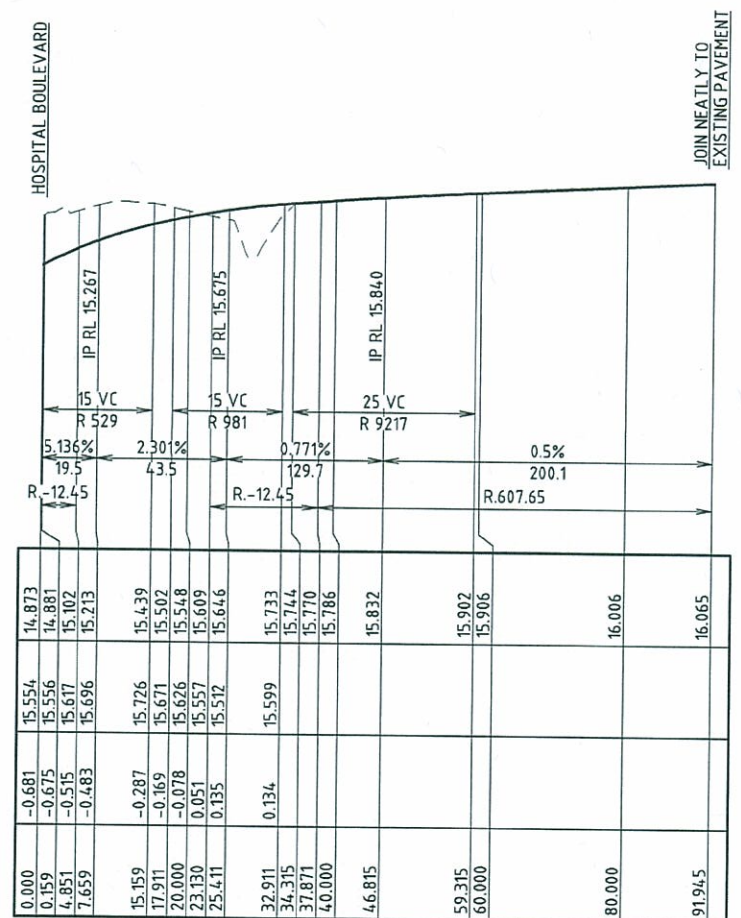

SMITH STREET CONTROL LINE 2 LONGITUDINAL SECTION

SCALE: HORIZONTAL - 1:500  
VERTICAL - 1:50

|                                                                                       |  |                                                     |                                                                     |   |   |   |   |   |
|---------------------------------------------------------------------------------------|--|-----------------------------------------------------|---------------------------------------------------------------------|---|---|---|---|---|
| <p>01 ISSUE FOR OPW APPROVAL</p> <p>P1 PRELIMINARY ISSUE</p> <p>Issue Description</p> |  | <p>BD 14/10/13</p> <p>BD XXX</p> <p>Author Date</p> | <p>Scale 0 5 10 20 30 40 50m</p> <p>HORZ 1:500</p> <p>VERT 1:50</p> | <p>Surveyor</p> <p><b>BENNETT+BENNETT</b><br/>Property Consultants, Surveyors + Town Planners<br/>All mail to: PO Box 5021, GCMC, Qld. 9720<br/>mail@bennettbennett.com.au<br/>GCMC Pty. Ltd. A/CN 555427-01</p> <p>COOMERA OFFICE<br/>9 Jovett Street,<br/>Coomera, 4209<br/>Ph (07) 5573 6177<br/>Fax (07) 5529 4342</p> <p>Architect</p> <p><b>ARCHIPELAGO</b></p> <p>Filename: C2100-C2107-AA005621- RD L SECTIONS.DWG</p> | <p>Client</p> <p><b>Queensland Government</b></p> <p>DEPARTMENT OF STATE<br/>DEVELOPMENT, INFRASTRUCTURE<br/>&amp; PLANNING</p> | <p>Status</p> <p><b>FOR APPROVAL</b><br/>CONSTRUCTION SUBJECT TO COUNCIL APPROVAL</p> <p>Approved <i>[Signature]</i> REP.O No: 8677</p> <p>Scales: HORZ 1:500, VERT 1:50</p> <p>Original Size: A1</p> <p>Height Datum: AHD</p> <p>Grid: MGA</p> <p>Current Issue Signatures</p> <p>Author: B.DAVEY</p> <p>Designer: T.DINGLE</p> <p>Reviewer: B.THOMPSON</p> <p>© Copyright reserved</p> | <p>Project</p> <p><b>GOLD COAST<br/>PARKLANDS REDEVELOPMENT</b></p> <p>TRUNK INFRASTRUCTURE</p> <p>Title</p> <p><b>SMITH STREET HOSPITAL BLVD<br/>INTERSECTION LONGITUDINAL<br/>SECTIONS</b></p> | <p>Hyder</p> <p>HYDER CONSULTING PTY. LTD<br/>ABN 76 104 485 289<br/>P O Box 1653<br/>Southport, QLD 4215<br/>Australia<br/>Tel: +61 (07) 5532 3933<br/>Fax: +61 (07) 5591 4778<br/>www.hyderconsulting.com</p> <p>Drawing No. C2107 - AA005621 - 01</p> <p>Project No.</p> <p>Issue</p> |
|---------------------------------------------------------------------------------------|--|-----------------------------------------------------|---------------------------------------------------------------------|---|---|---|---|---|