


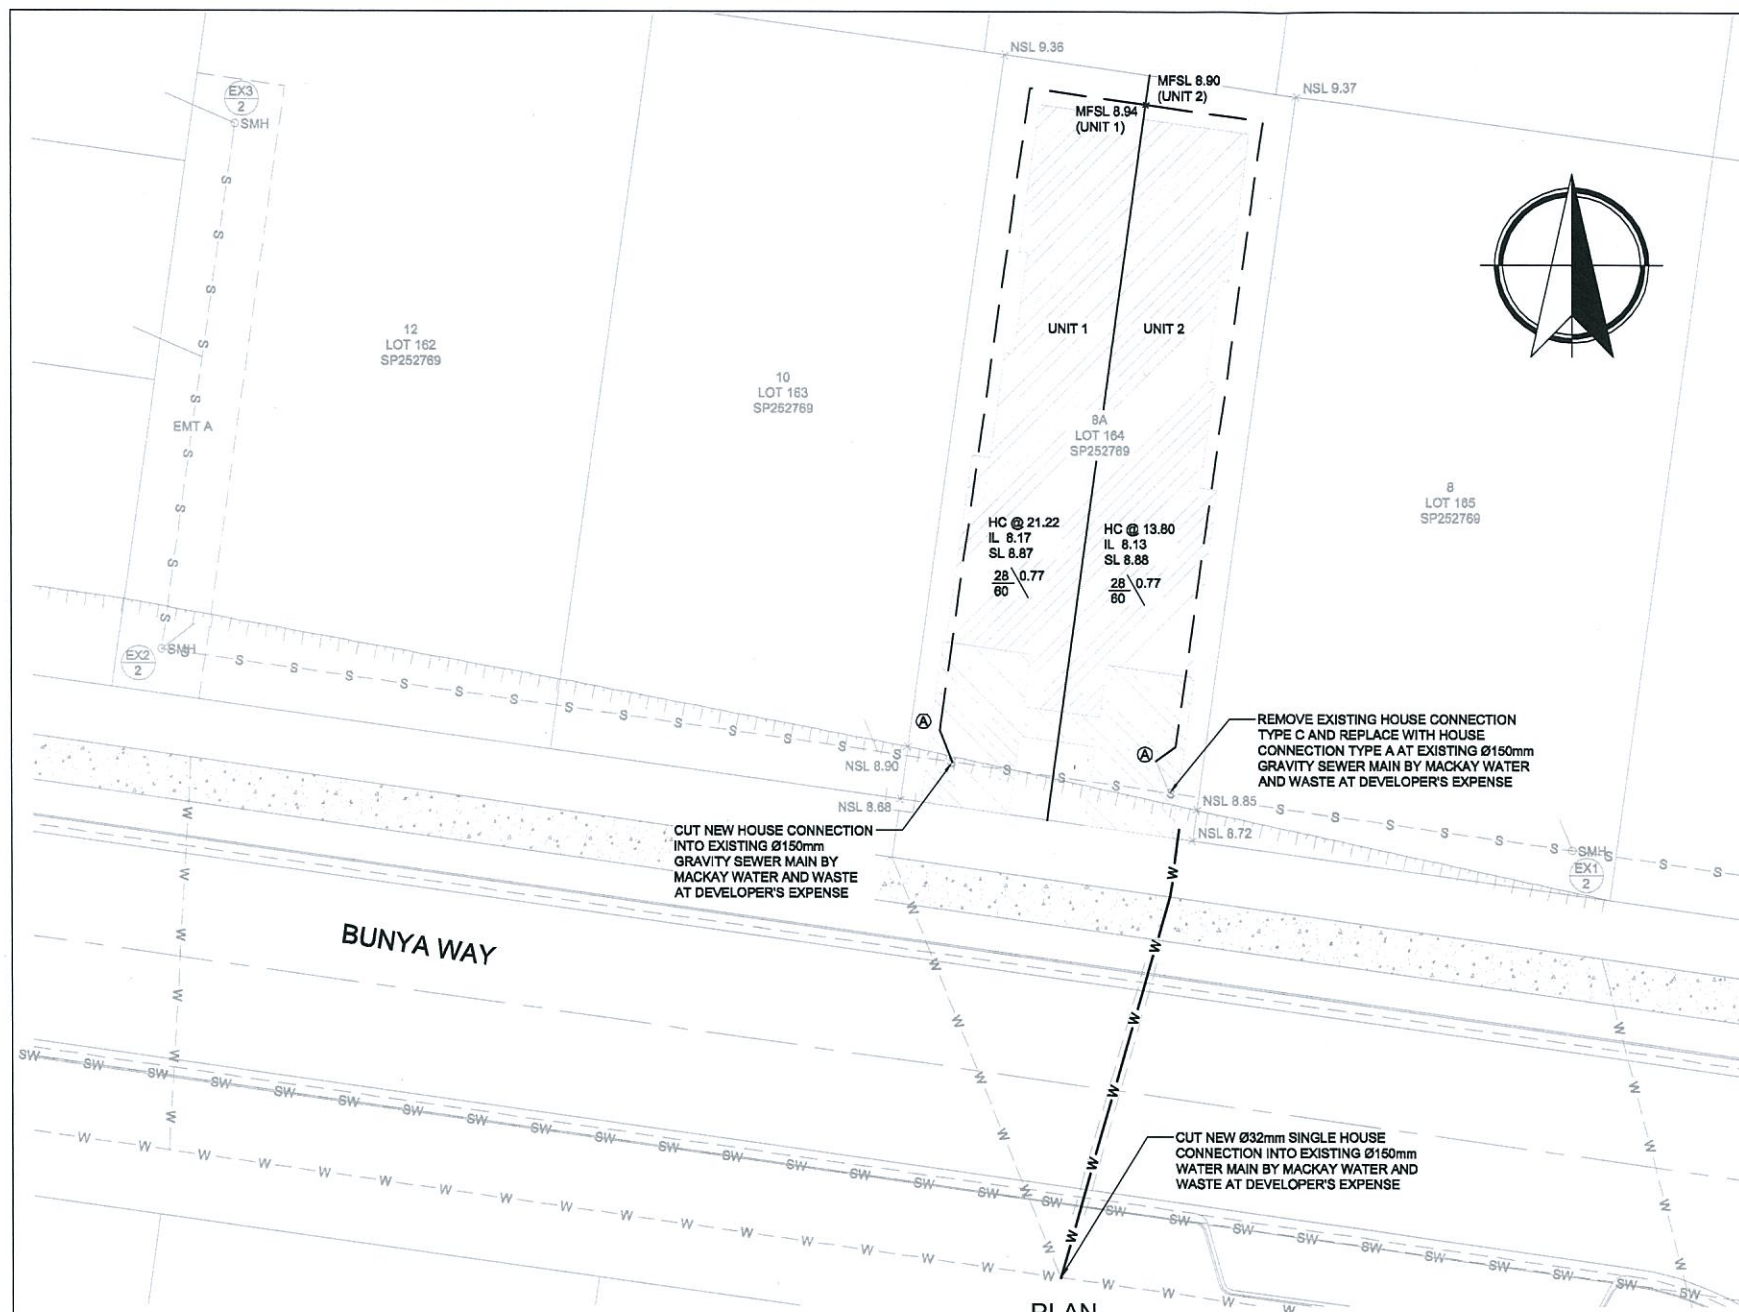

## LEGEND

|  |   |
|--|---|
|  | PROPERTY BOUNDARY   |
|  | UNIT FLOOR AREA EXTENTS (DESIGN BY OTHERS)   |
|  | CONCRETE DRIVEWAY (DESIGN BY OTHERS)   |
|  | DN32 HDPE SERVICE BRANCH IN DN50 uPVC ENVELOPING PIPE EXTENDING 500mm BEHIND BACK OF KERB EACH SIDE IN ACCORDANCE WITH MRC STD. DRG. No. A3-00840 |
|  | EXISTING PROPERTY BOUNDARY   |
|  | EXISTING EASEMENT BOUNDARY   |
|  | EXISTING HOUSE NUMBER AND PROPERTY DESCRIPTION   |
|  | EXISTING EARTHWORKS BATTER TOP   |
|  | EXISTING NATURAL SURFACE LEVEL CONSTRUCTED AS PART OF STAGE 6                                                                                     |
|  | EXISTING MOUNTABLE KERB AND CHANNEL   |
|  | EXISTING FOOTPATH   |
|  | EXISTING STORMWATER LINE   |
|  | EXISTING WATER MAIN   |

## SEWERAGE RETICULATION

|  |   |
|--|---|
|  | SEWER HOUSE CONNECTION TYPE   |
|  | DESIGN LINE OF HOUSE DRAIN   |
|  | MINIMUM FINISHED SURFACE LEVEL (LOWEST LEVEL PROPERTY CAN BE REDUCED TO FOR CONNECTION TO EXISTING SEWERAGE RETICULATION)                                                              |
|  | X = LONGEST LENGTH OF PROPERTY SERVICE (m)<br>Y = GRADE OF PROPERTY SERVICE (1 IN 80)<br>Z = LEVEL REQUIREMENTS FOR PROPERTY SERVICE PLUS INITIAL DROP (X/Y + 0.3m)                    |
|  | HC = HOUSE CONNECTION DISTANCE FROM NEAREST DOWNSTREAM MANHOLE<br>IL = INVERT LEVEL OF HOUSE CONNECTION AT SEWER MAIN<br>SL = FINISHED SURFACE LEVEL AT HOUSE CONNECTION TO SEWER MAIN |
|  | EXISTING SEWER MANHOLE   |
|  | EXISTING SEWER MAIN   |
|  | EXISTING SEWER MANHOLE AND LINE NUMBER   |

## NOTES - GENERAL

- ENGINEERING DRAWINGS ARE **NOT TO BE SCALED**.
- ALL EXISTING SEWERAGE INFRASTRUCTURE / EARTHWORKS INFORMATION HAS BEEN OBTAINED FROM THE ANDERGROVE, MACKAY STAGE 6 AS CONSTRUCTED DRAWINGS (REFER BORNHOLTS + WARD DRG. No's C061 (REV E), C062 (REV E) AND C063 (REV E) UNDER PROJECT No. 12121).
- UNIT LAYOUT INFORMATION HAS BEEN OBTAINED FROM THE DEVELOPMENT PLANS PROVIDED BY ASPIRE HOUSING GROUP 28 MARCH, 2014.
- PROPERTY BOUNDARY INFORMATION HAS BEEN OBTAINED FROM REGISTERED SURVEY PLANS PROVIDED BY DFS GROUP 31 MARCH, 2014.
- FOR SITE LOCALITY PLAN REFER TO WOODLANDS ESTATE, ANDERGROVE MASTER PLAN.
- ALL LEVELS SHOWN ON THE DRAWING ARE TO A.H.D. (AUSTRALIAN HEIGHT DATUM)
- LOCATE ALL LEVELS FROM ESTABLISHED SURVEY MARKS.
- EROSION AND SEDIMENT CONTROL WORKS TO BE INSTALLED PRIOR TO COMMENCEMENT OF SITEWORKS IN ACCORDANCE WITH APPROVED BUILDING PLANS.

**WARNING**  
**EXISTING UNDERGROUND SERVICES**  
THE LOCATION OF EXISTING SERVICES HAVE BEEN PLOTTED FROM AS CONSTRUCTED DATA. OTHER SERVICES ARE EXPECTED TO BE PRESENT TO THAT SHOWN ON THIS PLAN. THE CONTRACTOR SHALL LAISE WITH ALL RELEVANT AUTHORITIES TO LOCATE ALL EXISTING SERVICES WITHIN THE CONTRACT AREA PRIOR TO THE COMMENCEMENT OF WORKS.

## NOTES - SEWER

- SEWERAGE DESIGN IN ACCORDANCE WITH MRC DESIGN GUIDELINES AND STANDARD DRAWINGS.
- HOUSE CONNECTION BRANCHES ARE TO BE TYPE A OR C AS DETAILED IN MRC DESIGN GUIDELINES.
- HOUSE CONNECTION GRADE TO BE MINIMUM:  
a) DN100 PROPERTY CONNECTION = 1 IN 80

## NOTES - WATER

- ALL SERVICE CONDUITS SHALL HAVE A MINIMUM COVER OF:  
a) IN VERGE - 800mm BELOW DESIGN SURFACE IN ACCORDANCE WITH MRC STD. DRG. No. A3-00840.  
b) UNDER ROADWAY - 800mm TO THE TOP OF ENVELOPER PIPE MEASURED FROM THE ADJACENT INVERT OF CHANNEL. IN ACCORDANCE WITH MRC STD. DRG. No. A3-00840.
- PROPERTY CONNECTION ENVELOPER SHALL EXTEND 0.5m FROM THE BACK OF KERB AND CHANNEL TOWARDS THE PROPOSED DWELLING AT EACH END IN ACCORDANCE WITH MRC STD. DRG. No. A3-00840.

**RECEIVED**  
**12 JUN 2014**  
**BY:**

PLAN  
SCALE 1:250 (A3)  
SAFETY IN DESIGN

| HAZARD INFORMATION     |                                 |                                                             |                                                 |                                                            | CURRENT ARRANGEMENT   |            |             |      | ALTERNATIVE ARRANGEMENT     |               |             |      | ACTION                           |            |                 | COMMENTS / NOTES |
|------------------------|---------------------------------|-------------------------------------------------------------|-------------------------------------------------|------------------------------------------------------------|---|------------|-------------|------|-----------------------------|---------------|-------------|------|----------------------------------|------------|-----------------|------------------|
| ID                     | HAZARD DESCRIPTION              | POSSIBLE CAUSE                                              | PERSONS AFFECTED                                | POSSIBLE CONSEQUENCE                                       | CURRENT CONTROL MEASURES   | RISK       |             |      | IMPROVEMENT CONTROL OPTIONS | RESIDUAL RISK |             |      | ACTION                           | ACTION BY  | ACTION COMPLETE |                  |
|                        |                                 |                                                             |                                                 |                                                            |   | LIKELIHOOD | CONSEQUENCE | RISK |                             | LIKELIHOOD    | CONSEQUENCE | RISK |                                  |            |                 |                  |
| <b>1. CONSTRUCTION</b> |                                 |                                                             |                                                 |                                                            |   |            |             |      |                             |               |             |      |                                  |            |                 |                  |
| 1.1                    | WORKS ADJACENT TO LIVE SERVICES | CONFLICT WITH SERVICES DURING CONSTRUCTION                  | CONTRACTOR / UTILITY PROVIDER                   | DAMAGE TO EXISTING UTILITY NETWORKS / INJURY TO CONTRACTOR | CONTRACTOR TO IDENTIFY AND LOCATE ALL SERVICES PRIOR TO COMMENCEMENT OF WORKS                                                                             | 3          | 4           | M6   | NIL                         | 3             | 4           | M6   | REFER 'CURRENT CONTROL MEASURES' | CONTRACTOR |                 |                  |
| 1.2                    | WORKS TO LIVE SERVICES          | SEWERAGE NETWORK ISOLATED / INTERRUPTED DURING CONSTRUCTION | CONTRACTOR / UTILITY PROVIDER / PROPERTY OWNERS | DISRUPTION OF SEWERAGE NETWORK SERVICES                    | MACKAY WATER AND WASTE TO BE CONTACTED AS EARLY AS POSSIBLE TO CO-ORDINATE AND PROGRAM WORKS. CONSULTATION TO BE UNDERTAKEN WITH EFFECTED PROPERTY OWNERS | 2          | 5           | M6   | NIL                         | 2             | 5           | M6   | REFER 'CURRENT CONTROL MEASURES' | CONTRACTOR |                 |                  |
| 1.3                    | TRENCHING                       | UNSTABLE SOIL CONDITIONS                                    | CONTRACTOR / UTILITY PROVIDER                   | COLLAPSE OF TRENCH WALLS / INJURY TO CONTRACTOR            | CONTRACTOR TO ENGAGE A GEOTECHNICAL ENGINEER TO ASSESS GROUND CONDITIONS / SOIL STABILITY PRIOR TO TRENCHING OPERATION                                    | 4          | 3           | M6   | NIL                         | 4             | 3           | M6   | REFER 'CURRENT CONTROL MEASURES' | CONTRACTOR |                 |                  |

## NOTES:

- THE NUMBER IN THE RISK LEVEL INDICATES THE INHERENT RISK. THE LOWER THE NUMBER, THE MORE IMMINENT THE RISK.
- WHEN ESTABLISHING ACTIONS TO BE TAKEN, THE HIERARCHY OF CONTROLS TO BE FOLLOWED IS:
  - ELIMINATION
  - SUBSTITUTION
  - ENGINEERING
  - ADMINISTRATIVE
  - PERSONAL PROTECTIVE EQUIPMENT

| RISK EVALUATION |                                                                           |
|-----------------|---------------------------------------------------------------------------|
| E1 - E5         | EXTREME RISK. ACTION IS TO BE TAKEN IMMEDIATELY TO ADDRESS THE RISK.      |
| H4 - H6         | HIGH RISK. ACTION IS TO BE TAKEN AS SOON AS POSSIBLE TO ADDRESS THE RISK. |
| M6 - M7         | MODERATE RISK. ACTION SHOULD BE TAKEN TO ADDRESS THE RISK.                |
| L7 - L9         | LOW RISK. LOW RISKS ARE TO BE MONITORED.                                  |

| CONSEQUENCE | TO PEOPLE                             | TO PROPERTY                              | TO ENVIRONMENT                                                        | LIKELIHOOD          | ALMOST CERTAIN                                                        | LIKELY                                                                                         | POSSIBLE                                                              | UNLIKELY                                                             | RARE   |
|-------------|---------------------------------------|------------------------------------------|-----------------------------------------------------------------------|---------------------|-----------------------------------------------------------------------|------------------------------------------------------------------------------------------------|-----------------------------------------------------------------------|----------------------------------------------------------------------|---|
|             |                                       |                                          |                                                                       | LIKELIHOOD TO OCCUR | VERY LIKELY TO OCCUR, COMMON/FREQUENT OCCURRENCE (ODDS ON OR ANYTIME) | GOOD CHANCE TO OCCUR, WILL PROBABLY OCCUR IN MOST CIRCUMSTANCES (EVEN ODDS OR 10 TIMES A YEAR) | LIKELY TO OCCUR, MIGHT OCCUR AT SOME TIME (100-1 ODDS OR ONCE A YEAR) | UNLIKELY TO OCCUR, NOT LIKELY TO OCCUR (10000-1 OR ONCE IN 10 YEARS) | VERY UNLIKELY TO OCCUR, MAY ONLY OCCUR IN EXCEPTIONAL CIRCUMSTANCES (1MILLION-1 ODDS OR ONCE IN 100 YEARS) |
| DISASTROUS  | MULTIPLE FATALITY                     | VIRTUAL COMPLETE LOSS OF PLANT OR SYSTEM | LONG TERM, WIDESPREAD, SIGNIFICANT IMPACT                             | 1                   | E1                                                                    | E2                                                                                             | E3                                                                    | E4                                                                   | E5   |
| CRITICAL    | PERMANENT INJURY, DISABILITY OR DEATH | EXTENSIVE DAMAGE TO PLANT OR SYSTEM      | MEDIUM TO LONG TERM WIDESPREAD IMPACT                                 | 2                   | E2                                                                    | E3                                                                                             | E4                                                                    | H5                                                                   | H6   |
| SERIOUS     | LOST TIME INJURY                      | SIGNIFICANT DAMAGE TO PLANT OR SYSTEM    | MODERATE BUT REVERSIBLE IMPACT                                        | 3                   | E3                                                                    | H4                                                                                             | H5                                                                    | M6                                                                   | M7   |
| SIGNIFICANT | MEDICAL TREATMENT INJURY              | DAMAGES IMPACT ON BUDGET AND PROGRAM     | MINOR, SHORT-MEDIUM TERM IMPACT TO LOCAL AREA OF LIMITED SIGNIFICANCE | 4                   | H4                                                                    | H5                                                                                             | M6                                                                    | L7                                                                   | L8   |
| MINOR       | FIRST AID INJURY                      | MINOR DAMAGE TO PLANT OR SYSTEM          | LIMITED IMPACT TO MINIMAL AREA                                        | 5                   | H5                                                                    | M6                                                                                             | L7                                                                    | L8                                                                   | L9   |

## CONSTRUCTION


| |
|---|
| |
|---|



PLANS AND DOCUMENTS  
referred to in the PDA APPROVAL

12 JUN 2014

MEDQ

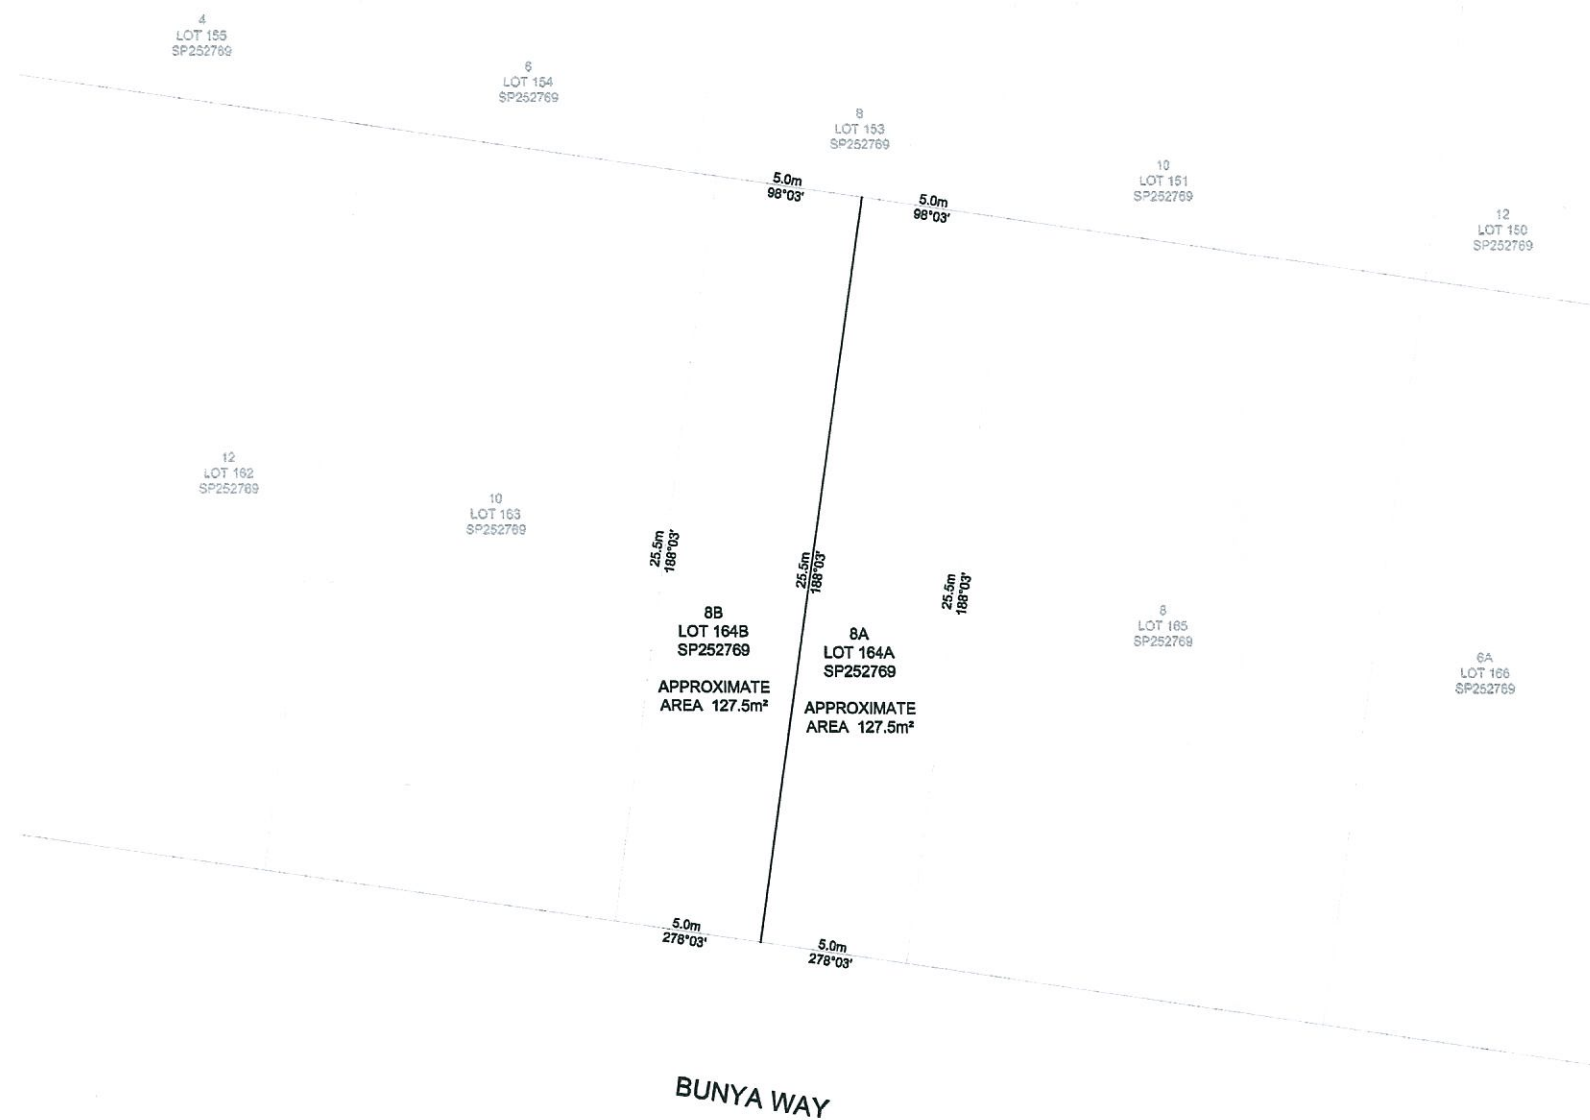

ALL BEARINGS, DISTANCES AND AREAS  
SHOWN ARE APPROXIMATE ONLY AND  
ARE SUBJECT TO FINAL SURVEY

#### LEGEND

— PROPERTY BOUNDARY  
--- EXISTING PROPERTY BOUNDARY

#### NOTES

- THIS PLAN REPRESENTS THE INDICATIVE METES AND BOUNDS FOR LOT 164 ON SP252769, BUNYA WAY, ANDERGROVE. ALL BEARINGS, DISTANCES AND AREAS SHOWN ARE APPROXIMATE ONLY AND ARE SUBJECT TO FINAL SURVEY.
- PROPERTY BOUNDARY INFORMATION HAS BEEN OBTAINED FROM REGISTERED SURVEY PLANS PROVIDED BY DFS GROUP 31 MARCH, 2014.


#### FOR INFORMATION

|                                                                                                  |  |  |  |   |  |                                                                                       |  |                        |  |                      |  |                                                     |  |                                    |  |
|--------------------------------------------------------------------------------------------------|--|--|--|---|--|---------------------------------------------------------------------------------------|--|------------------------|--|----------------------|--|-----------------------------------------------------|--|------------------------------------|--|
|                                                                                                  |  |  |  | <br>Suite 2, 19 Gordon Street<br>PO Box 241, Mackay QLD 4740<br>T (07) 49 575 728<br>admin@tetraconsulting.com.au |  |  |  | Scale AS SHOWN         |  | DO NOT SCALE         |  | Client <b>ASPIRE HOUSING GROUP</b>                  |  | Drawing No:<br><b>115-2-1-C002</b> |  |
|                                                                                                  |  |  |  |   |  |                                                                                       |  | Drawn D.BROWN          |  | Designed D.BROWN     |  | Project <b>LOT 164 WOODLANDS ESTATE, ANDERGROVE</b> |  | Revision:<br><b>A</b>              |  |
|                                                                                                  |  |  |  |   |  |                                                                                       |  | Drafting Check N.FLOR* |  | Design Check N.FLOR* |  |                                                     |  |                                    |  |
| <b>A FOR INFORMATION</b>                                                                         |  |  |  | DCB NJF* NJF* 04/04/14   |  |                                                                                       |  | Approved N.FLOR*       |  | Original Size        |  | Title <b>METES AND BOUNDS PLAN</b>                  |  |                                    |  |
| No Revision Note: * Indicates signature on original issue of drawing or last revision of drawing |  |  |  | Drawn Checked Approved Date   |  |                                                                                       |  | Date 04/04/14          |  | <b>A3</b>            |  |                                                     |  |                                    |  |
|                                                                                                  |  |  |  |   |  |                                                                                       |  |                        |  |                      |  |                                                     |  |                                    |  |


PLANS AND DOCUMENTS  
referred to in the PDA APPROVAL

12 JUN 2014

MEDQ

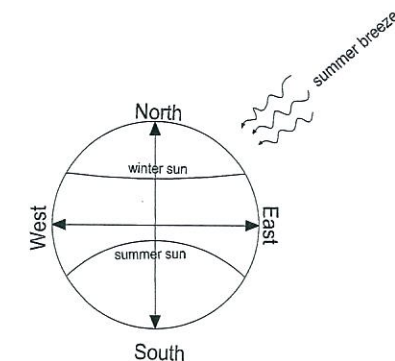


# ELEVATIONS

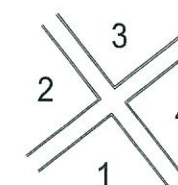

## LEGEND:

- BOUNDARY LINE
- BUILT TO BOUNDARY LINE PREFERRED
- SETBACK LINE
- ENTRY POINT
- SW- STORM WATER
- W- WATER MAIN
- S SEWER

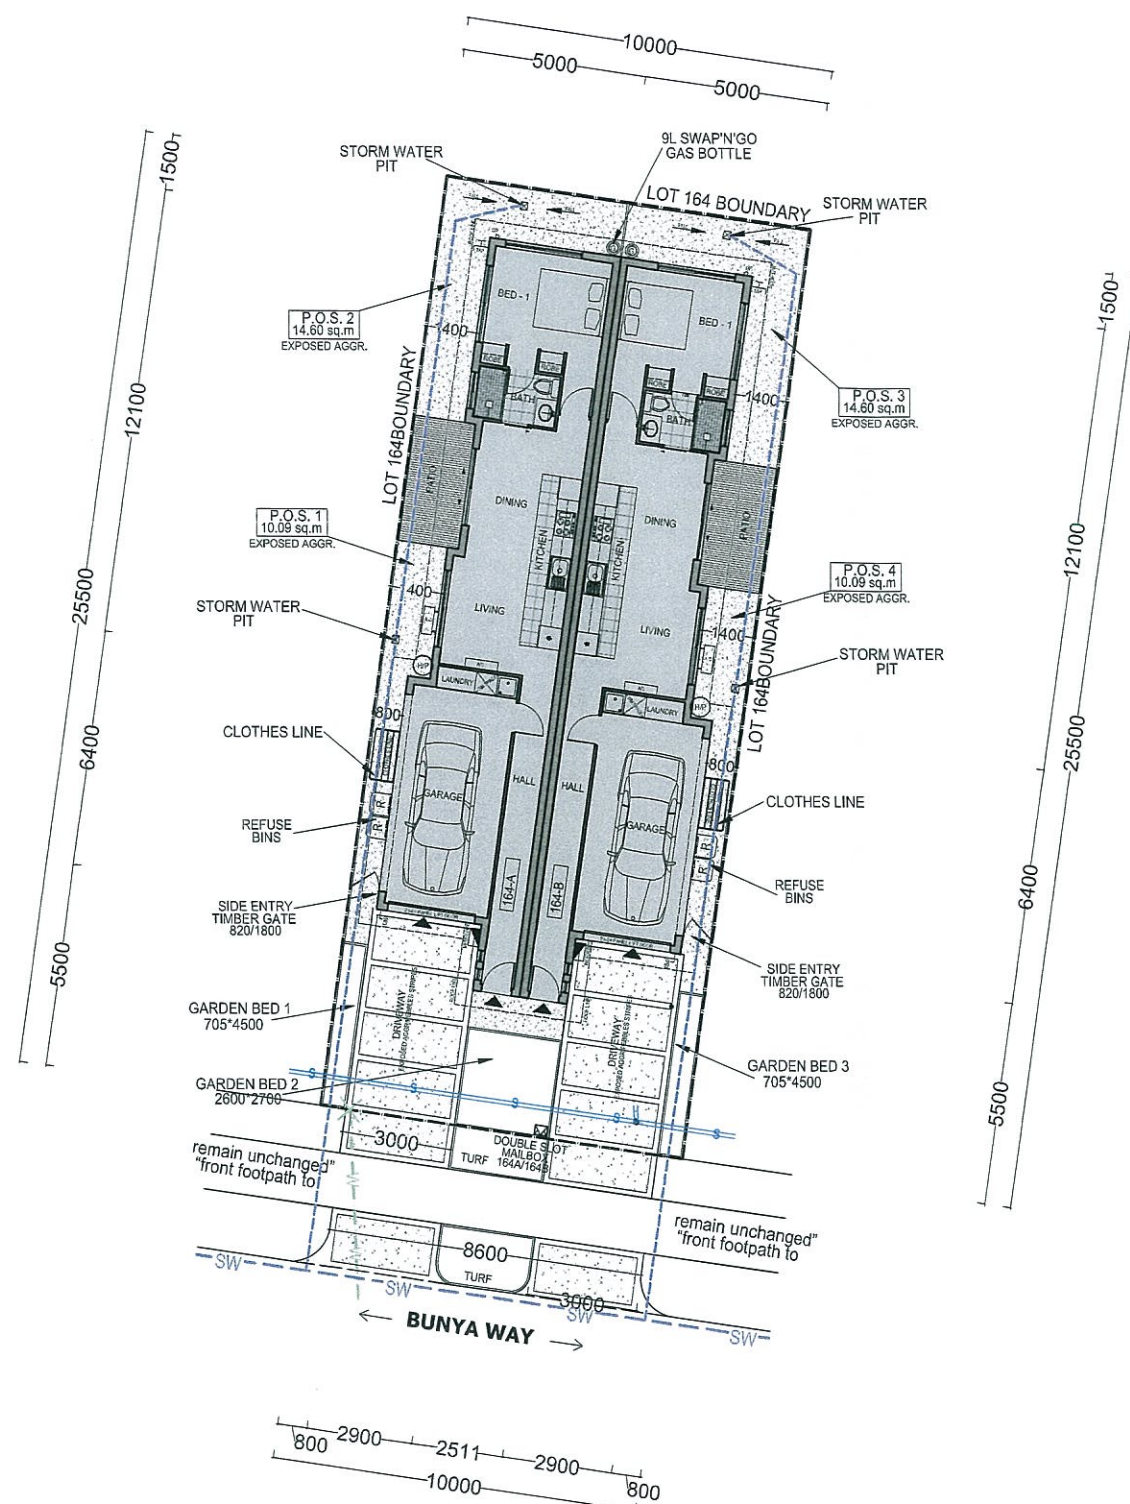

## PRIVATE OPEN SPACE AREA

|         |            |
|---------|------------|
| P.O.S.1 | 10.09 sq.m |
| P.O.S.2 | 14.60 sq.m |
| P.O.S.3 | 10.09 sq.m |
| P.O.S.4 | 14.60 sq.m |
| TOTAL   | 49.38 sq.m |

## FLOOR AREAS

|                       |                              |                         |
|-----------------------|------------------------------|-------------------------|
| LIVING<br>102.14 sq.m | PATIO(S)<br>11.26 sq.m       | GARAGE(S)<br>41.38 sq.m |
| PORCH(ES)<br>.....    | OVERALL TOTAL<br>154.78 sq.m |                         |
| SITE AREA<br>255sq.m  | COVERAGE AREA<br>60.69 %     |                         |

SITE PLAN  
SCALE 1:200



| PROJECT               | TITLE             | SCALE      | DESIGN | NOTES  | COPYRIGHT   | SHEET |
|-----------------------|-------------------|------------|--------|--------|---|-------|
| LOT 164<br>ANDERGROVE | SITE PLAN         | 1:200 @ A3 | JADE   | REV 10 | THIS DRAWING IS THE COPYRIGHT<br>OF ASPIRE HOUSING GROUP. IT<br>MAY NOT BE COPIED IN FULL OR<br>PART WITHOUT THE WRITTEN<br>CONSENT OF ASPIRE HOUSING<br>GROUP. |       |
|                       |                   | DATE       |        |        |   |       |
|                       | SITE AREA:255sq.m | 30.05.2014 |        |        |   |       |
|                       |                   |            |        | G.M.   | 1/   |       |

SHEET


1/9



PLANS AND DOCUMENTS  
referred to in the PDA APPROVAL  
  
12 JUN 2014  
  
MEDQ

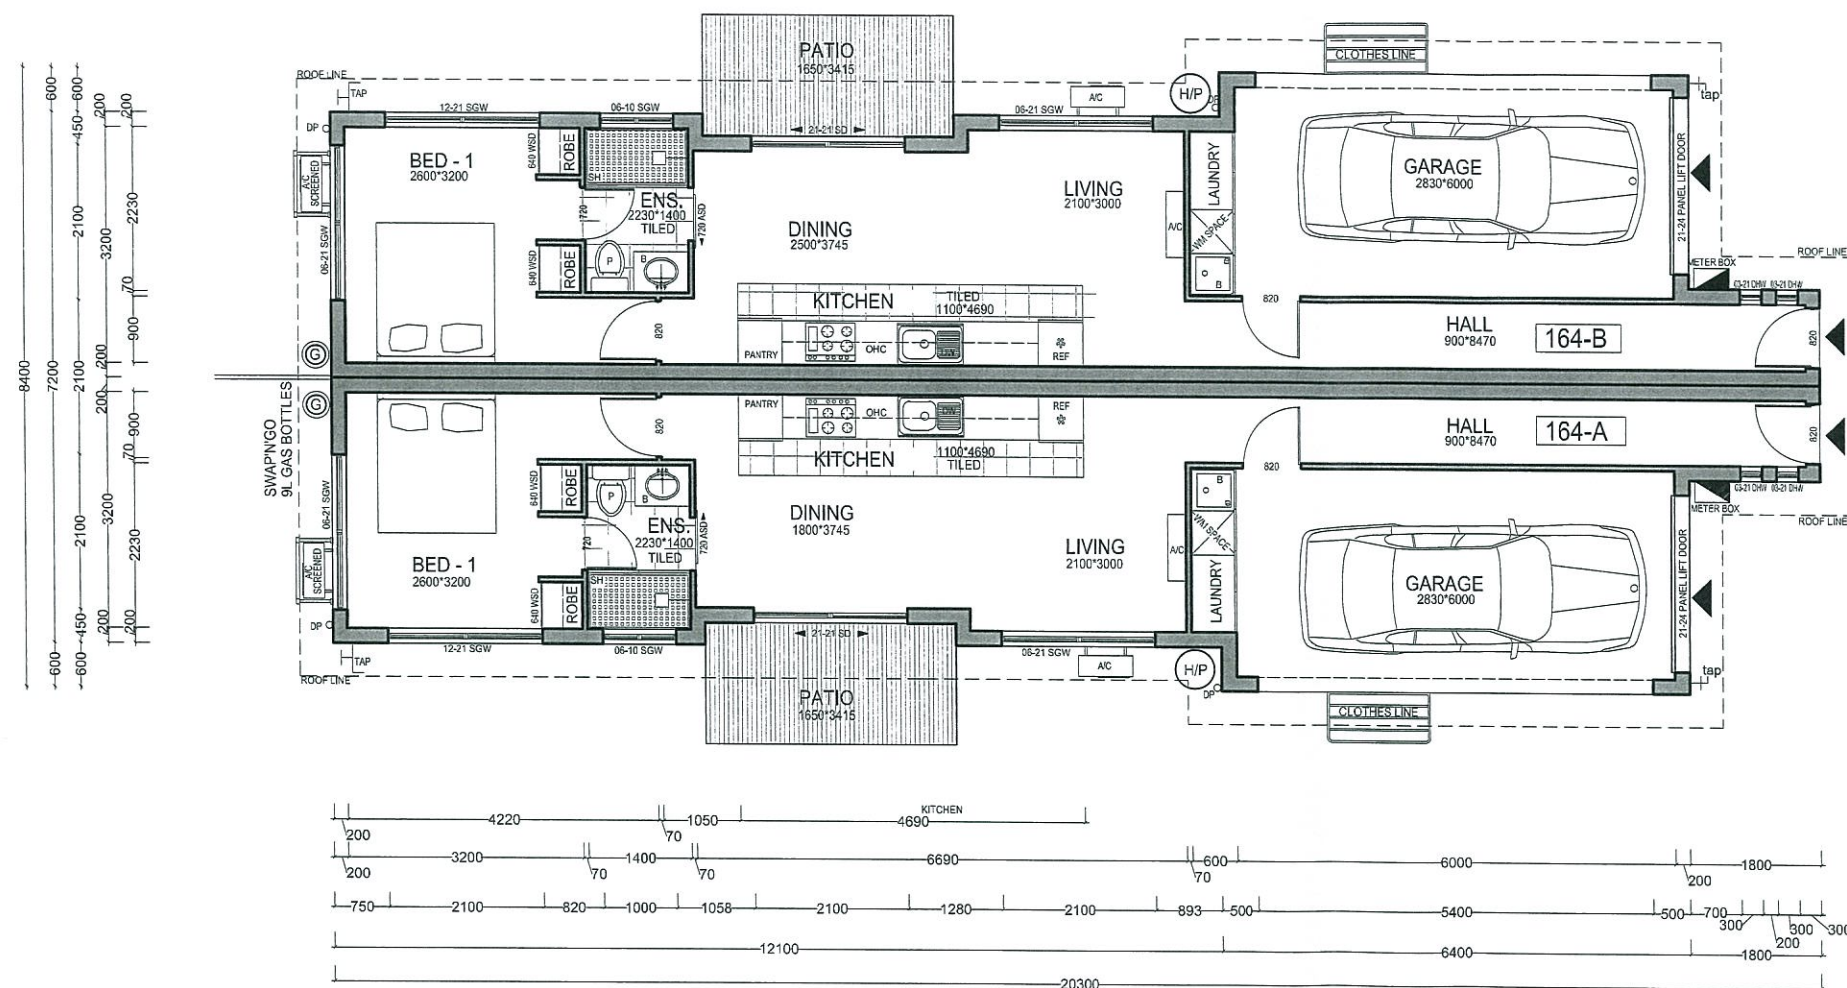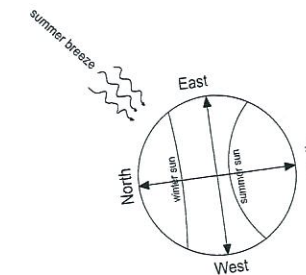

LEGEND:

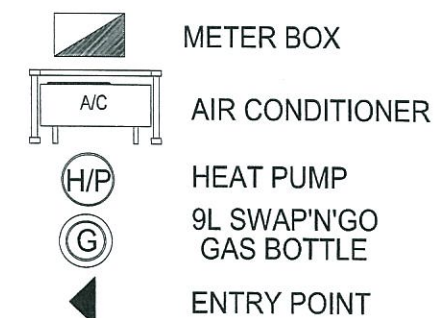

### FLOOR SCHEDULE

#### 164-A

|        |            |
|--------|------------|
| LIVING | 51.07 sq.m |
| GARAGE | 20.69 sq.m |
| PATIO  | 5.63 sq.m  |
| TOTAL  | 77.39 sq.m |


#### 164-B

|        |            |
|--------|------------|
| LIVING | 51.07 sq.m |
| GARAGE | 20.69 sq.m |
| PATIO  | 5.63 sq.m  |
| TOTAL  | 77.39 sq.m |

**SUBTOTAL** 154.78 sq.m

DRIVEWAY 33.00 sq.m

GROUND FLOOR PLAN  
SCALE 1:100

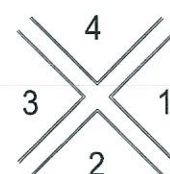



| Specifications Table                                        |   |
|-------------------------------------------------------------|---|
| 9Kilo Swap'n Go Gas Bottle                                  | 2 |
| Heat pump                                                   | 2 |
| External Taps – 2 per dwelling                              | 4 |
| Dishwasher                                                  | 2 |
| Oven                                                        | 2 |
| Range hood                                                  | 2 |
| Kitchen overhead cupboards set                              | 2 |
| Air Conditioning Units                                      | 2 |
| Tiled Showers with Semi frameless shower screens            | 2 |
| Single stainless steel kitchen sinks                        | 2 |
| Laundry cabinet with stainless steel tub                    | 2 |
| Bathroom vanities with mirrors                              | 2 |
| Dual flush toilets                                          | 2 |
| Feature front entrance doors with 5 glass horizontal panels | 2 |

| PROJECT               | TITLE                | SCALE      | DESIGN | NOTES  | COPYRIGHT   | SHEET |
|-----------------------|----------------------|------------|--------|--------|---|-------|
| LOT 164<br>ANDERGROVE | GROUND FLOOR<br>PLAN | 1:100 @ A3 | JADE   | REV 10 | THIS DRAWING IS THE COPYRIGHT<br>OF ASPIRE HOUSING GROUP. IT<br>MAY NOT BE COPIED IN FULL OR<br>PART WITHOUT THE WRITTEN<br>CONSENT OF ASPIRE HOUSING<br>GROUP. |       |
|                       |                      | DATE       |        |        |   |       |
|                       | SITE AREA:255sq.m    | 30.05.2014 |        |        |   | G.M.  |

SHEET

2/9



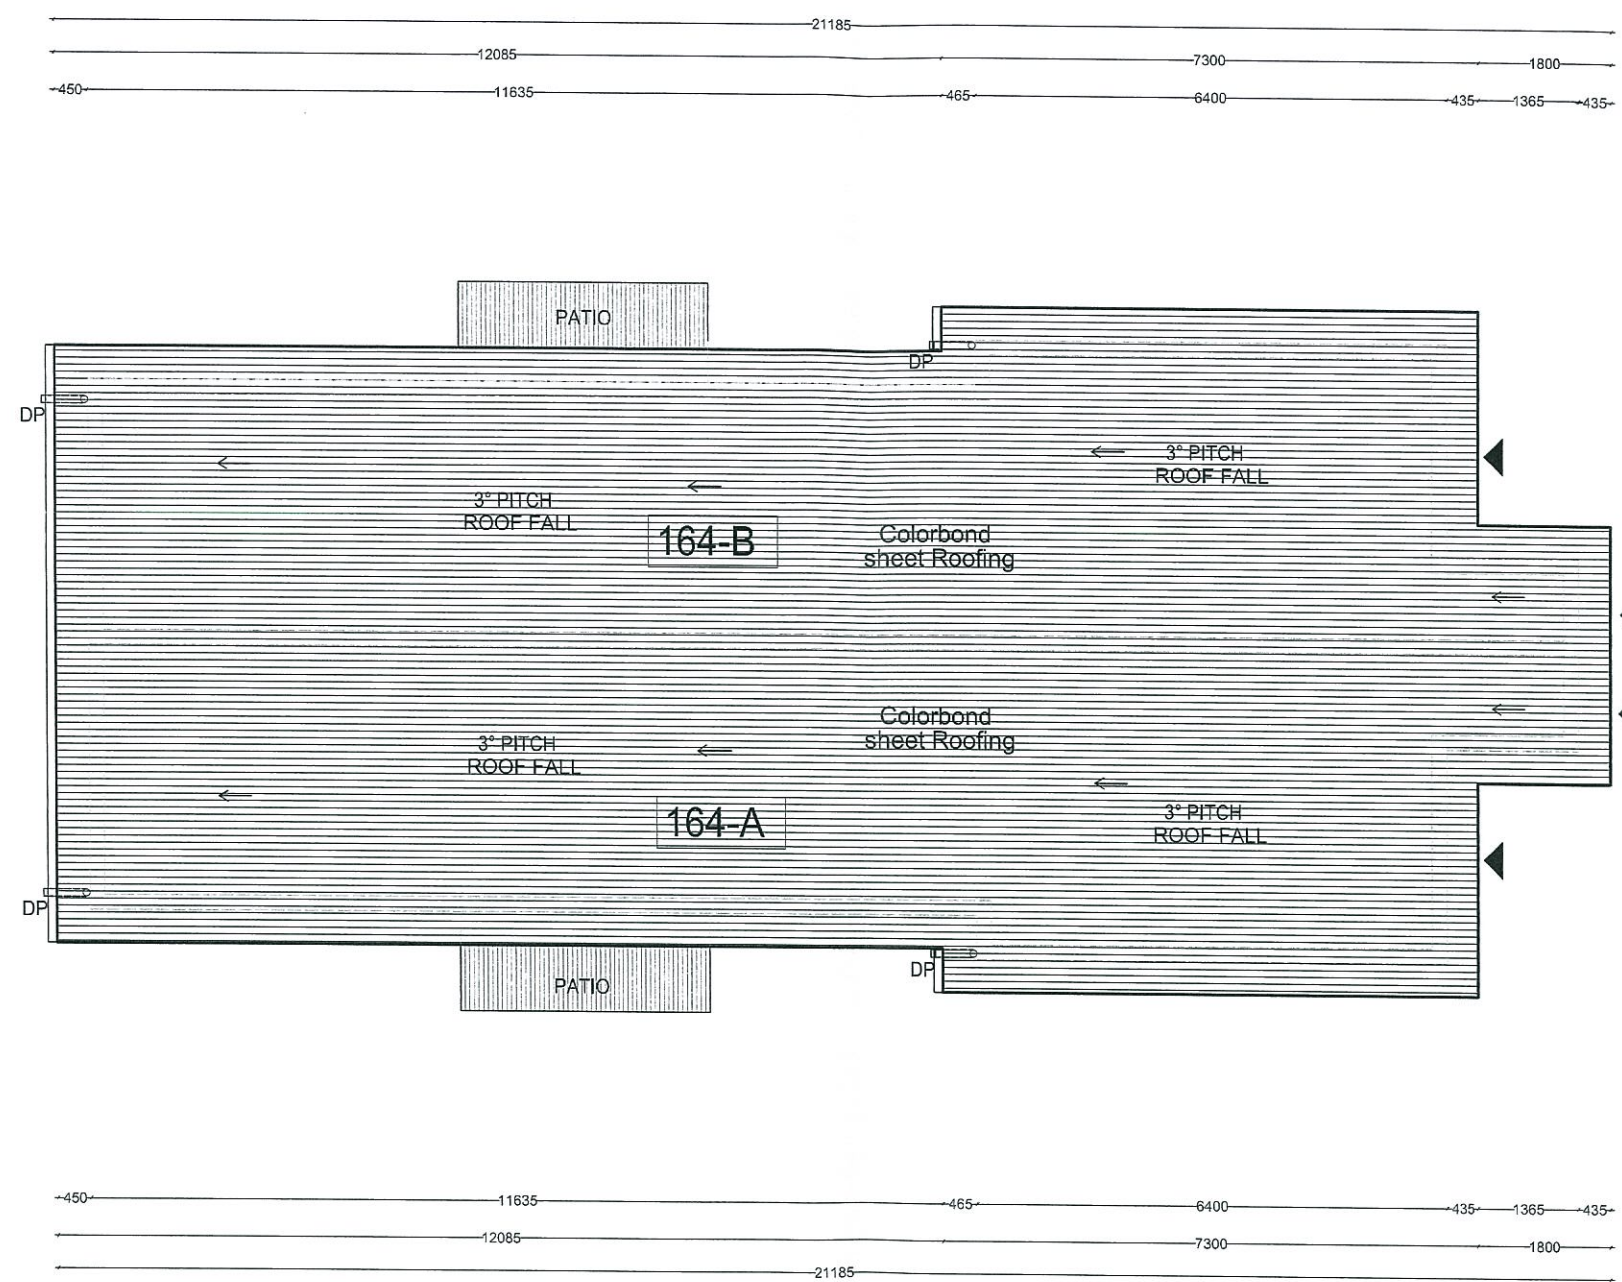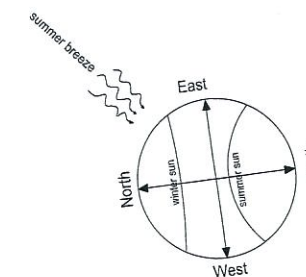


9300  
8100  
7200  
150  
450

450  
2450  
2900  
450  
2600  
3500  
9300

PLANS AND DOCUMENTS  
referred to in the PDA APPROVAL  
  
12 JUN 2014  
  
MEDQ


ROOF PLAN  
SCALE 1:100

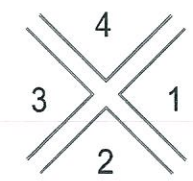


| PROJECT               | TITLE             | SCALE      | DESIGN | NOTES  | COPYRIGHT   | SHEET |
|-----------------------|-------------------|------------|--------|--------|---|-------|
| LOT 164<br>ANDERGROVE | ROOF PLAN         | 1:100 @ A3 | JADE   | REV 10 | THIS DRAWING IS THE COPYRIGHT<br>OF ASPIRE HOUSING GROUP. IT<br>MAY NOT BE COPIED IN FULL OR<br>PART WITHOUT THE WRITTEN<br>CONSENT OF ASPIRE HOUSING<br>GROUP. |       |
|                       |                   | DATE       |        |        |   |       |
|                       | SITE AREA:255sq.m | 30.05.2014 |        |        |   |       |



PLANS AND DOCUMENTS  
referred to in the PDA APPROVAL  
**12 JUN 2014**  
MEDQ

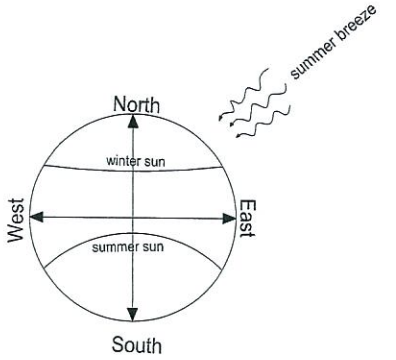

ELEVATIONS

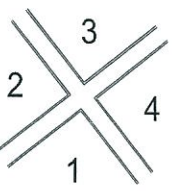

LEGEND:

- BOUNDARY LINE
- FENCE LINE
- ◀ ENTRY POINT


FENCE LEGEND



TIMBER GATE  
TIMBER FENCE DOOR  
25% TRANSPARENCY



FENCE TYPE 1  
GOOD NEIGHBOUR FENCE  
H = 1.80m

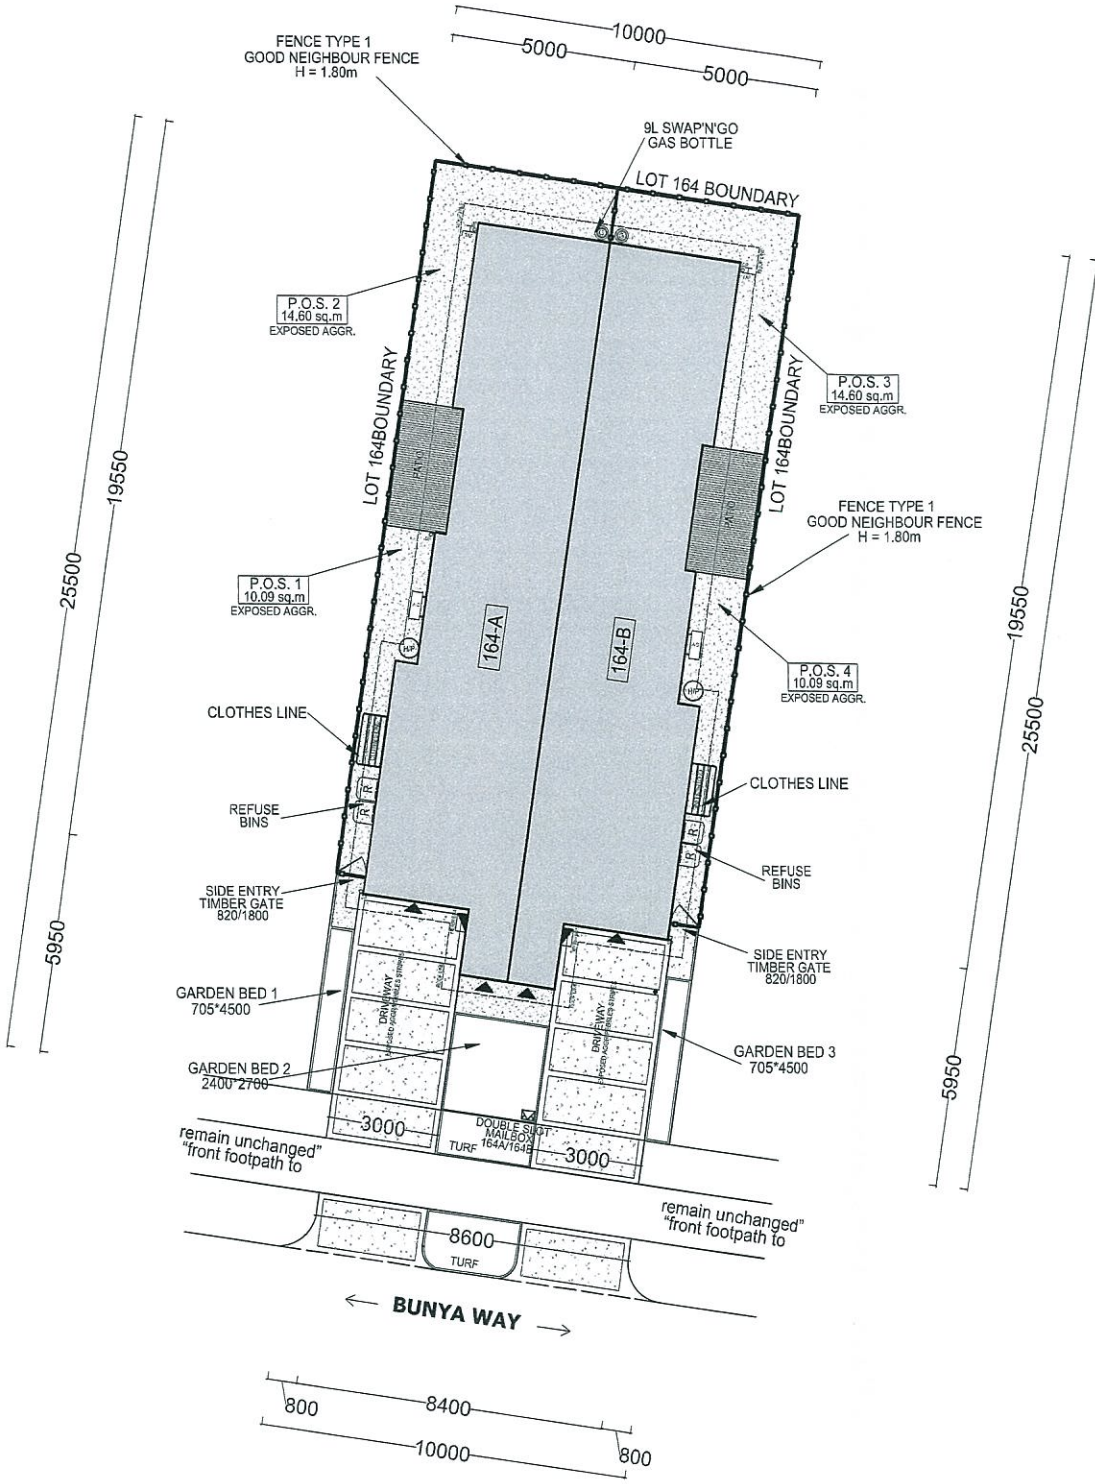

Specifications Table

|                            |     |
|----------------------------|-----|
| GOOD NEIGHBOUR / h = 1.80m | 52m |
|----------------------------|-----|

FENCE PLAN  
SCALE 1:200


| PROJECT               | TITLE             | SCALE      | DESIGN | NOTES  | COPYRIGHT   | SHEET |
|-----------------------|-------------------|------------|--------|--------|---|-------|
| LOT 164<br>ANDERGROVE | FENCE PLAN        | 1:200 @ A3 | JADE   | REV 10 | THIS DRAWING IS THE COPYRIGHT<br>OF ASPIRE HOUSING GROUP. IT<br>MAY NOT BE COPIED IN FULL OR<br>PART WITHOUT THE WRITTEN<br>CONSENT OF ASPIRE HOUSING<br>GROUP. |       |
|                       |                   | DATE       |        |        |   |       |
|                       | SITE AREA:255sq.m | 30.05.2014 |        |        |   |       |

SHEET


4/9



PLANS AND DOCUMENTS  
referred to in the PDA APPROVAL  
**12 JUN 2014**  
MEDQ

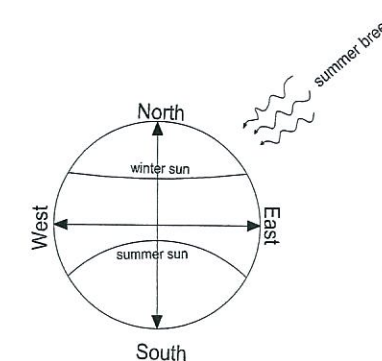

# ELEVATIONS

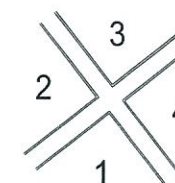


## LEGEND:

- LAWN GRASS
- TREES & PALMS  
1 x 2m high min.
- SHRUBS  
3 x 1m high min.
- DRIVEWAY / PATH WAY  
EXPOSED AGGR
- GROUND COVER

Specifications Table

|              | AREA      | TREES | SHRUBS |
|--------------|-----------|-------|--------|
| GARDEN BED 1 | 3.17 sq.m | -     | 4      |
| GARDEN BED 2 | 6.48 sq.m | 1     | 8      |
| GARDEN BED 3 | 3.17 sq.m | -     | 4      |

LANDSCAPE PLAN  
SCALE 1:200

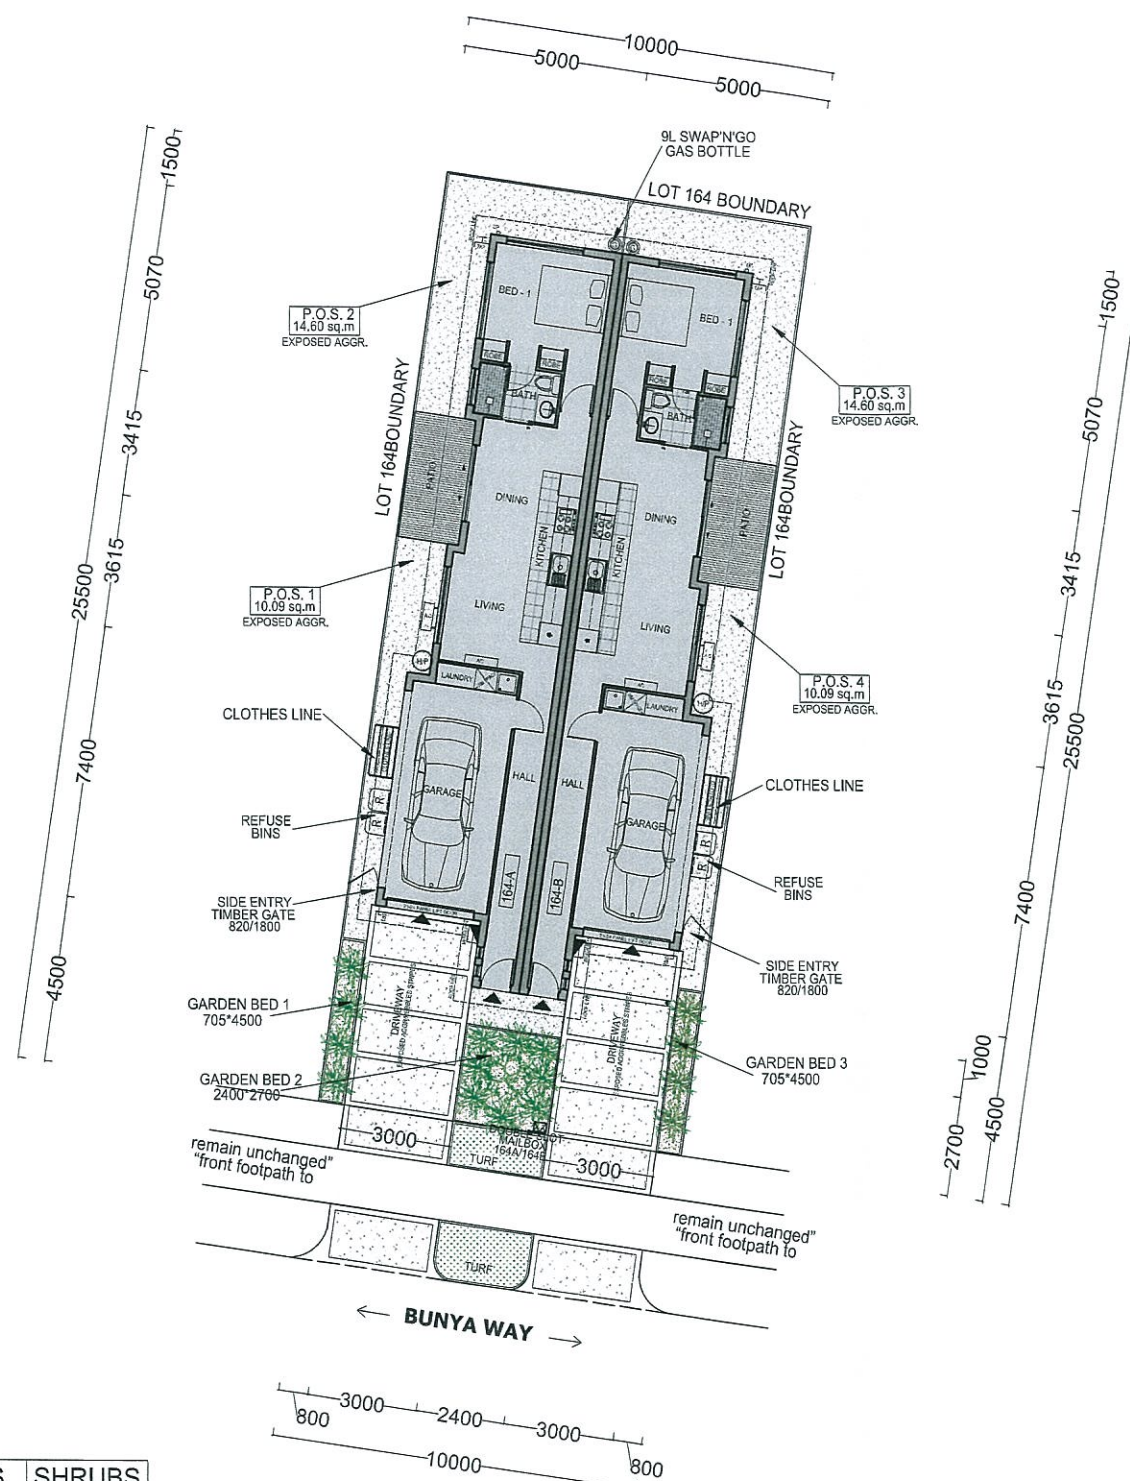

| PROJECT               | TITLE             | SCALE      | DESIGN | NOTES  | COPYRIGHT   | SHEET |
|-----------------------|-------------------|------------|--------|--------|---|-------|
| LOT 164<br>ANDERGROVE | LANDSCAPE<br>PLAN | 1:200 @ A3 | JADE   | REV 10 | THIS DRAWING IS THE COPYRIGHT<br>OF ASPIRE HOUSING GROUP. IT<br>MAY NOT BE COPIED IN FULL OR<br>PART WITHOUT THE WRITTEN<br>CONSENT OF ASPIRE HOUSING<br>GROUP. |       |
|                       |                   | DATE       |        |        |   |       |
|                       | SITE AREA:255sq.m | 30.05.2014 |        |        |   |       |

SHEET

5/9




PLANS AND DOCUMENTS  
referred to in the PDA APPROVAL


12 JUN 2014

MEDQ

ELEVATION 1  
SCALE 1:100

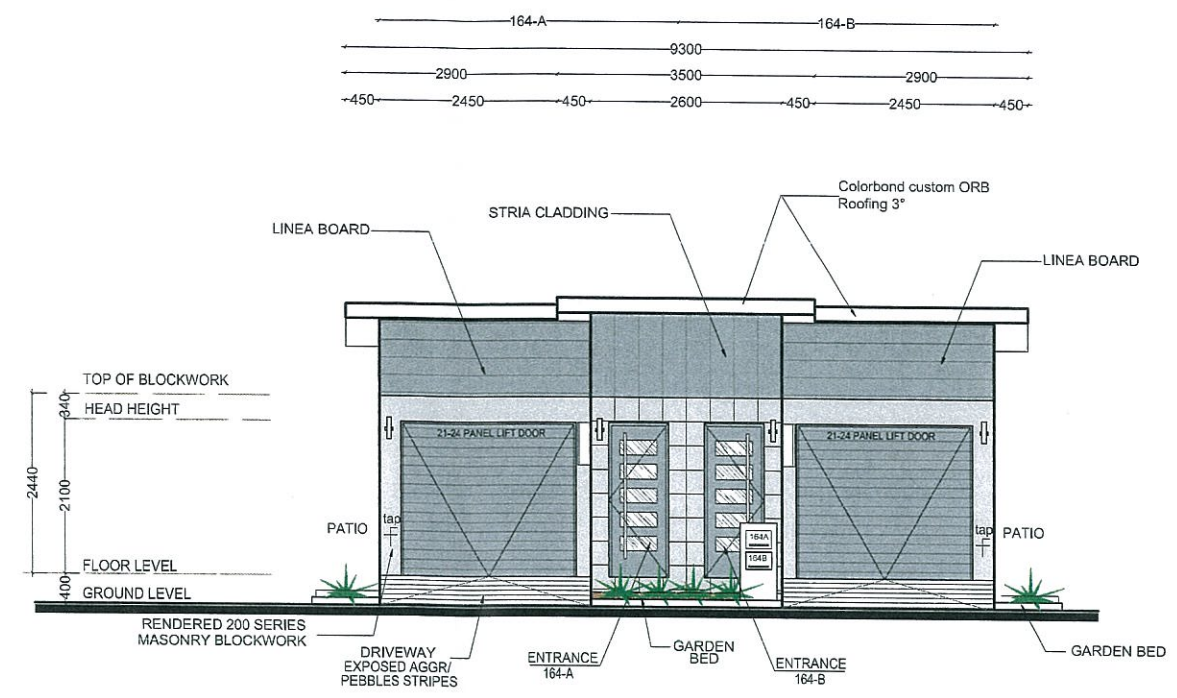

ELEVATION 2  
SCALE 1:100

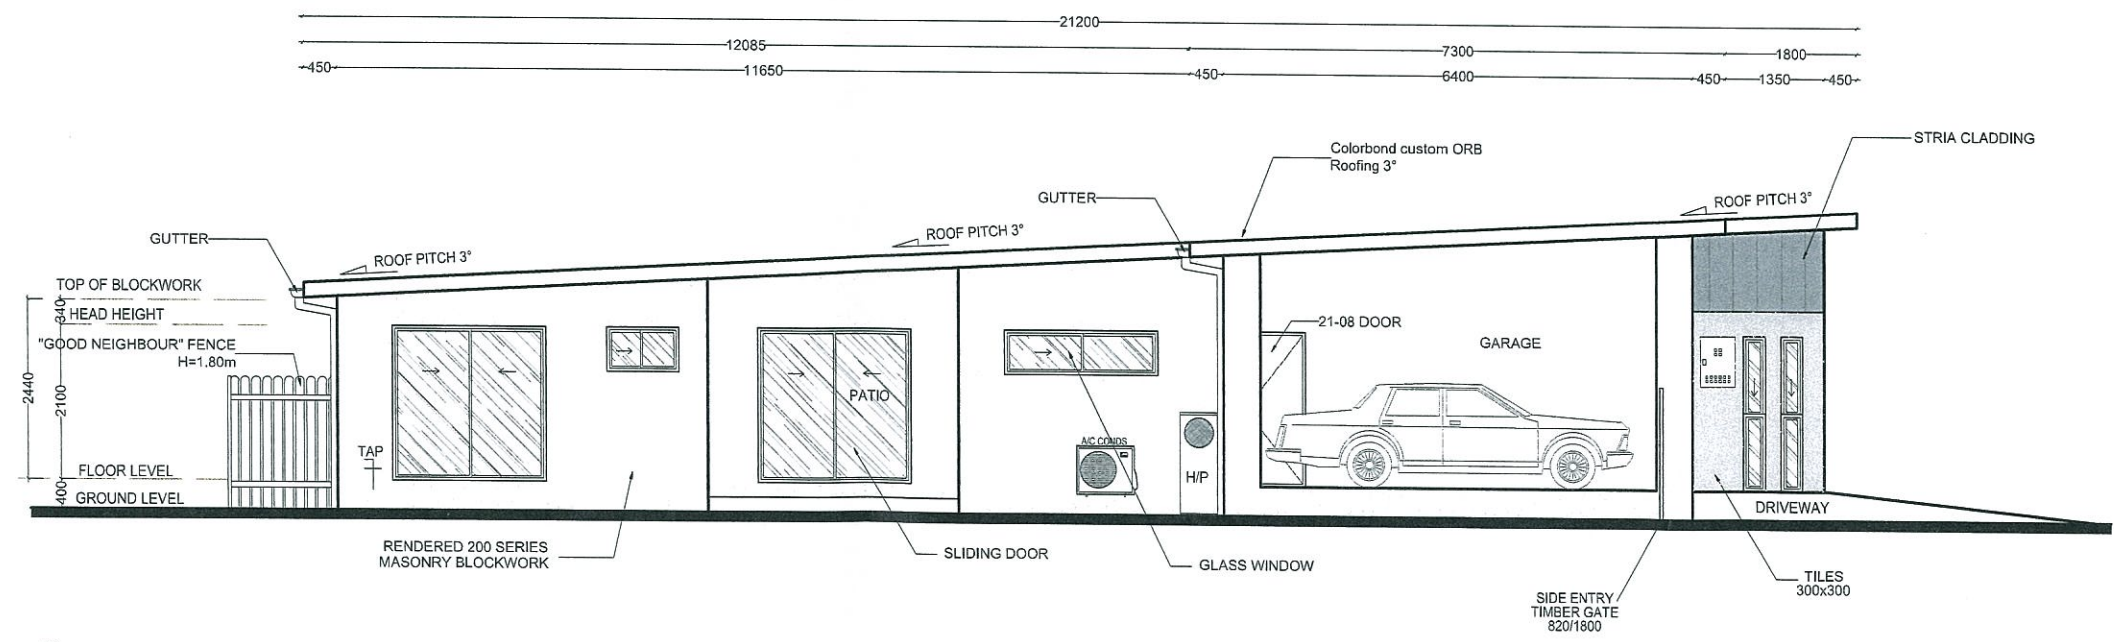

| PROJECT               | TITLE               | SCALE      | DESIGN | NOTES  | COPYRIGHT   | SHEET |
|-----------------------|---------------------|------------|--------|--------|---|-------|
| LOT 164<br>ANDERGROVE | ELEVATIONS<br>1 & 2 | 1:100 @ A3 | JADE   | REV 10 | THIS DRAWING IS THE COPYRIGHT<br>OF ASPIRE HOUSING GROUP. IT<br>MAY NOT BE COPIED IN FULL OR<br>PART WITHOUT THE WRITTEN<br>CONSENT OF ASPIRE HOUSING<br>GROUP. |       |
|                       |                     | DATE       |        |        |   |       |
|                       | SITE AREA:255sq.m   | 30.05.2014 |        | G.M.   |   |       |




PLANS AND DOCUMENTS  
referred to in the PDA APPROVAL


12 JUN 2014

MEDQ

ELEVATION 3  
SCALE 1:100

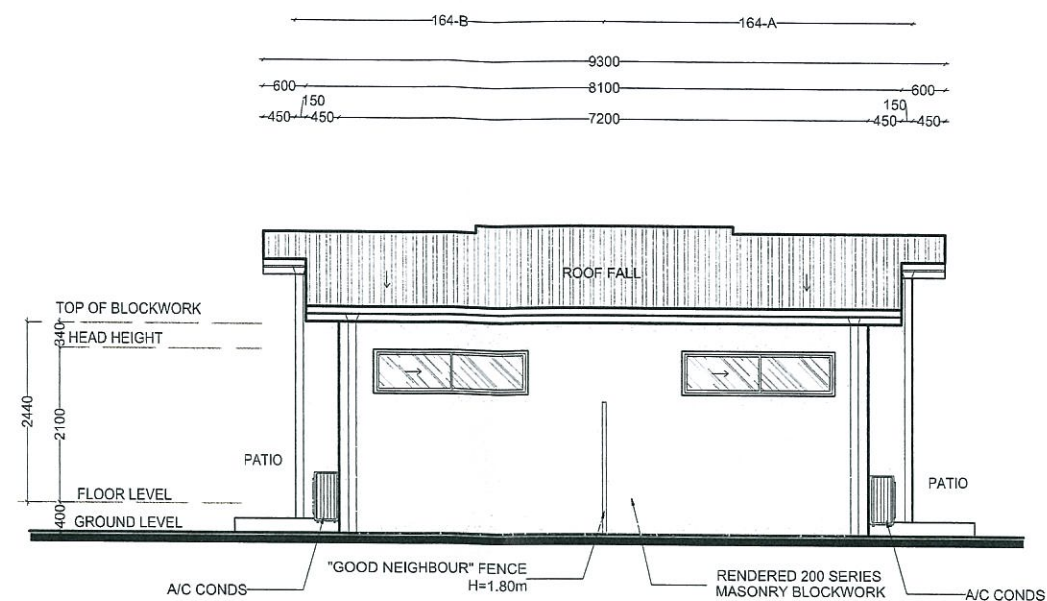

ELEVATION 4  
SCALE 1:100

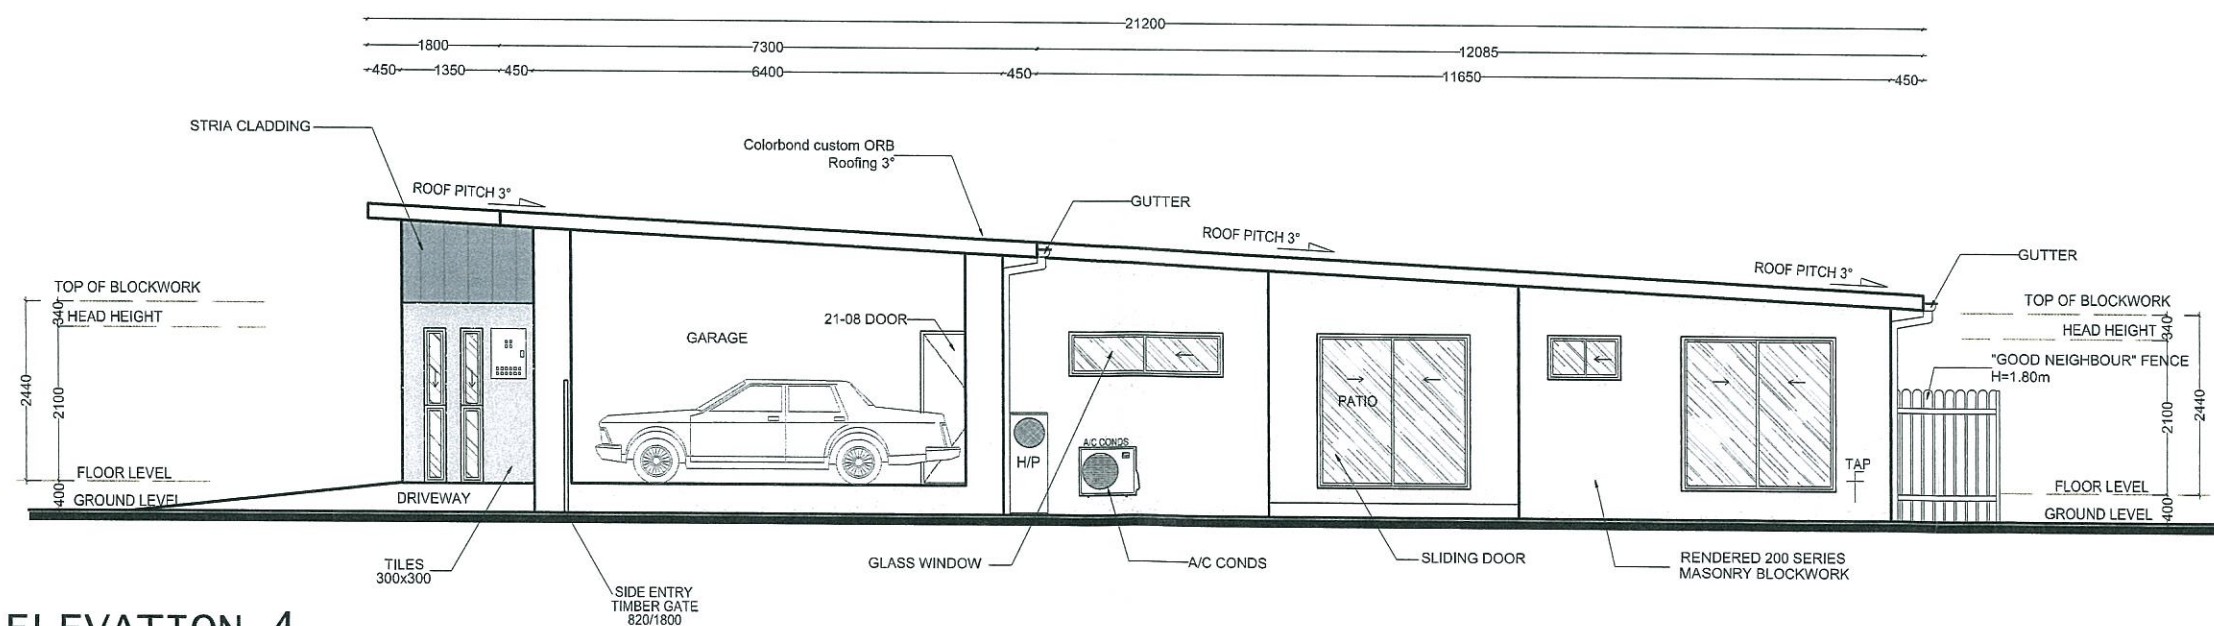

| PROJECT               | TITLE                                        | SCALE      | DESIGN | NOTES  | COPYRIGHT   | SHEET |
|-----------------------|----------------------------------------------|------------|--------|--------|---|-------|
| LOT 164<br>ANDERGROVE | ELEVATIONS<br>3 & 4<br><br>SITE AREA:255sq.m | 1:100 @ A3 | JADE   | REV 10 | THIS DRAWING IS THE COPYRIGHT<br>OF ASPIRE HOUSING GROUP. IT<br>MAY NOT BE COPIED IN FULL OR<br>PART WITHOUT THE WRITTEN<br>CONSENT OF ASPIRE HOUSING<br>GROUP.<br><br>G.M. |       |
|                       |                                              | DATE       |        |        |   |       |
|                       |                                              | 30.05.2014 |        |        |   |       |
|                       |                                              |            |        |        |   | 8/9   |