


Basement 1
"GALLERY HOUSE"

Sheet 1 of 8

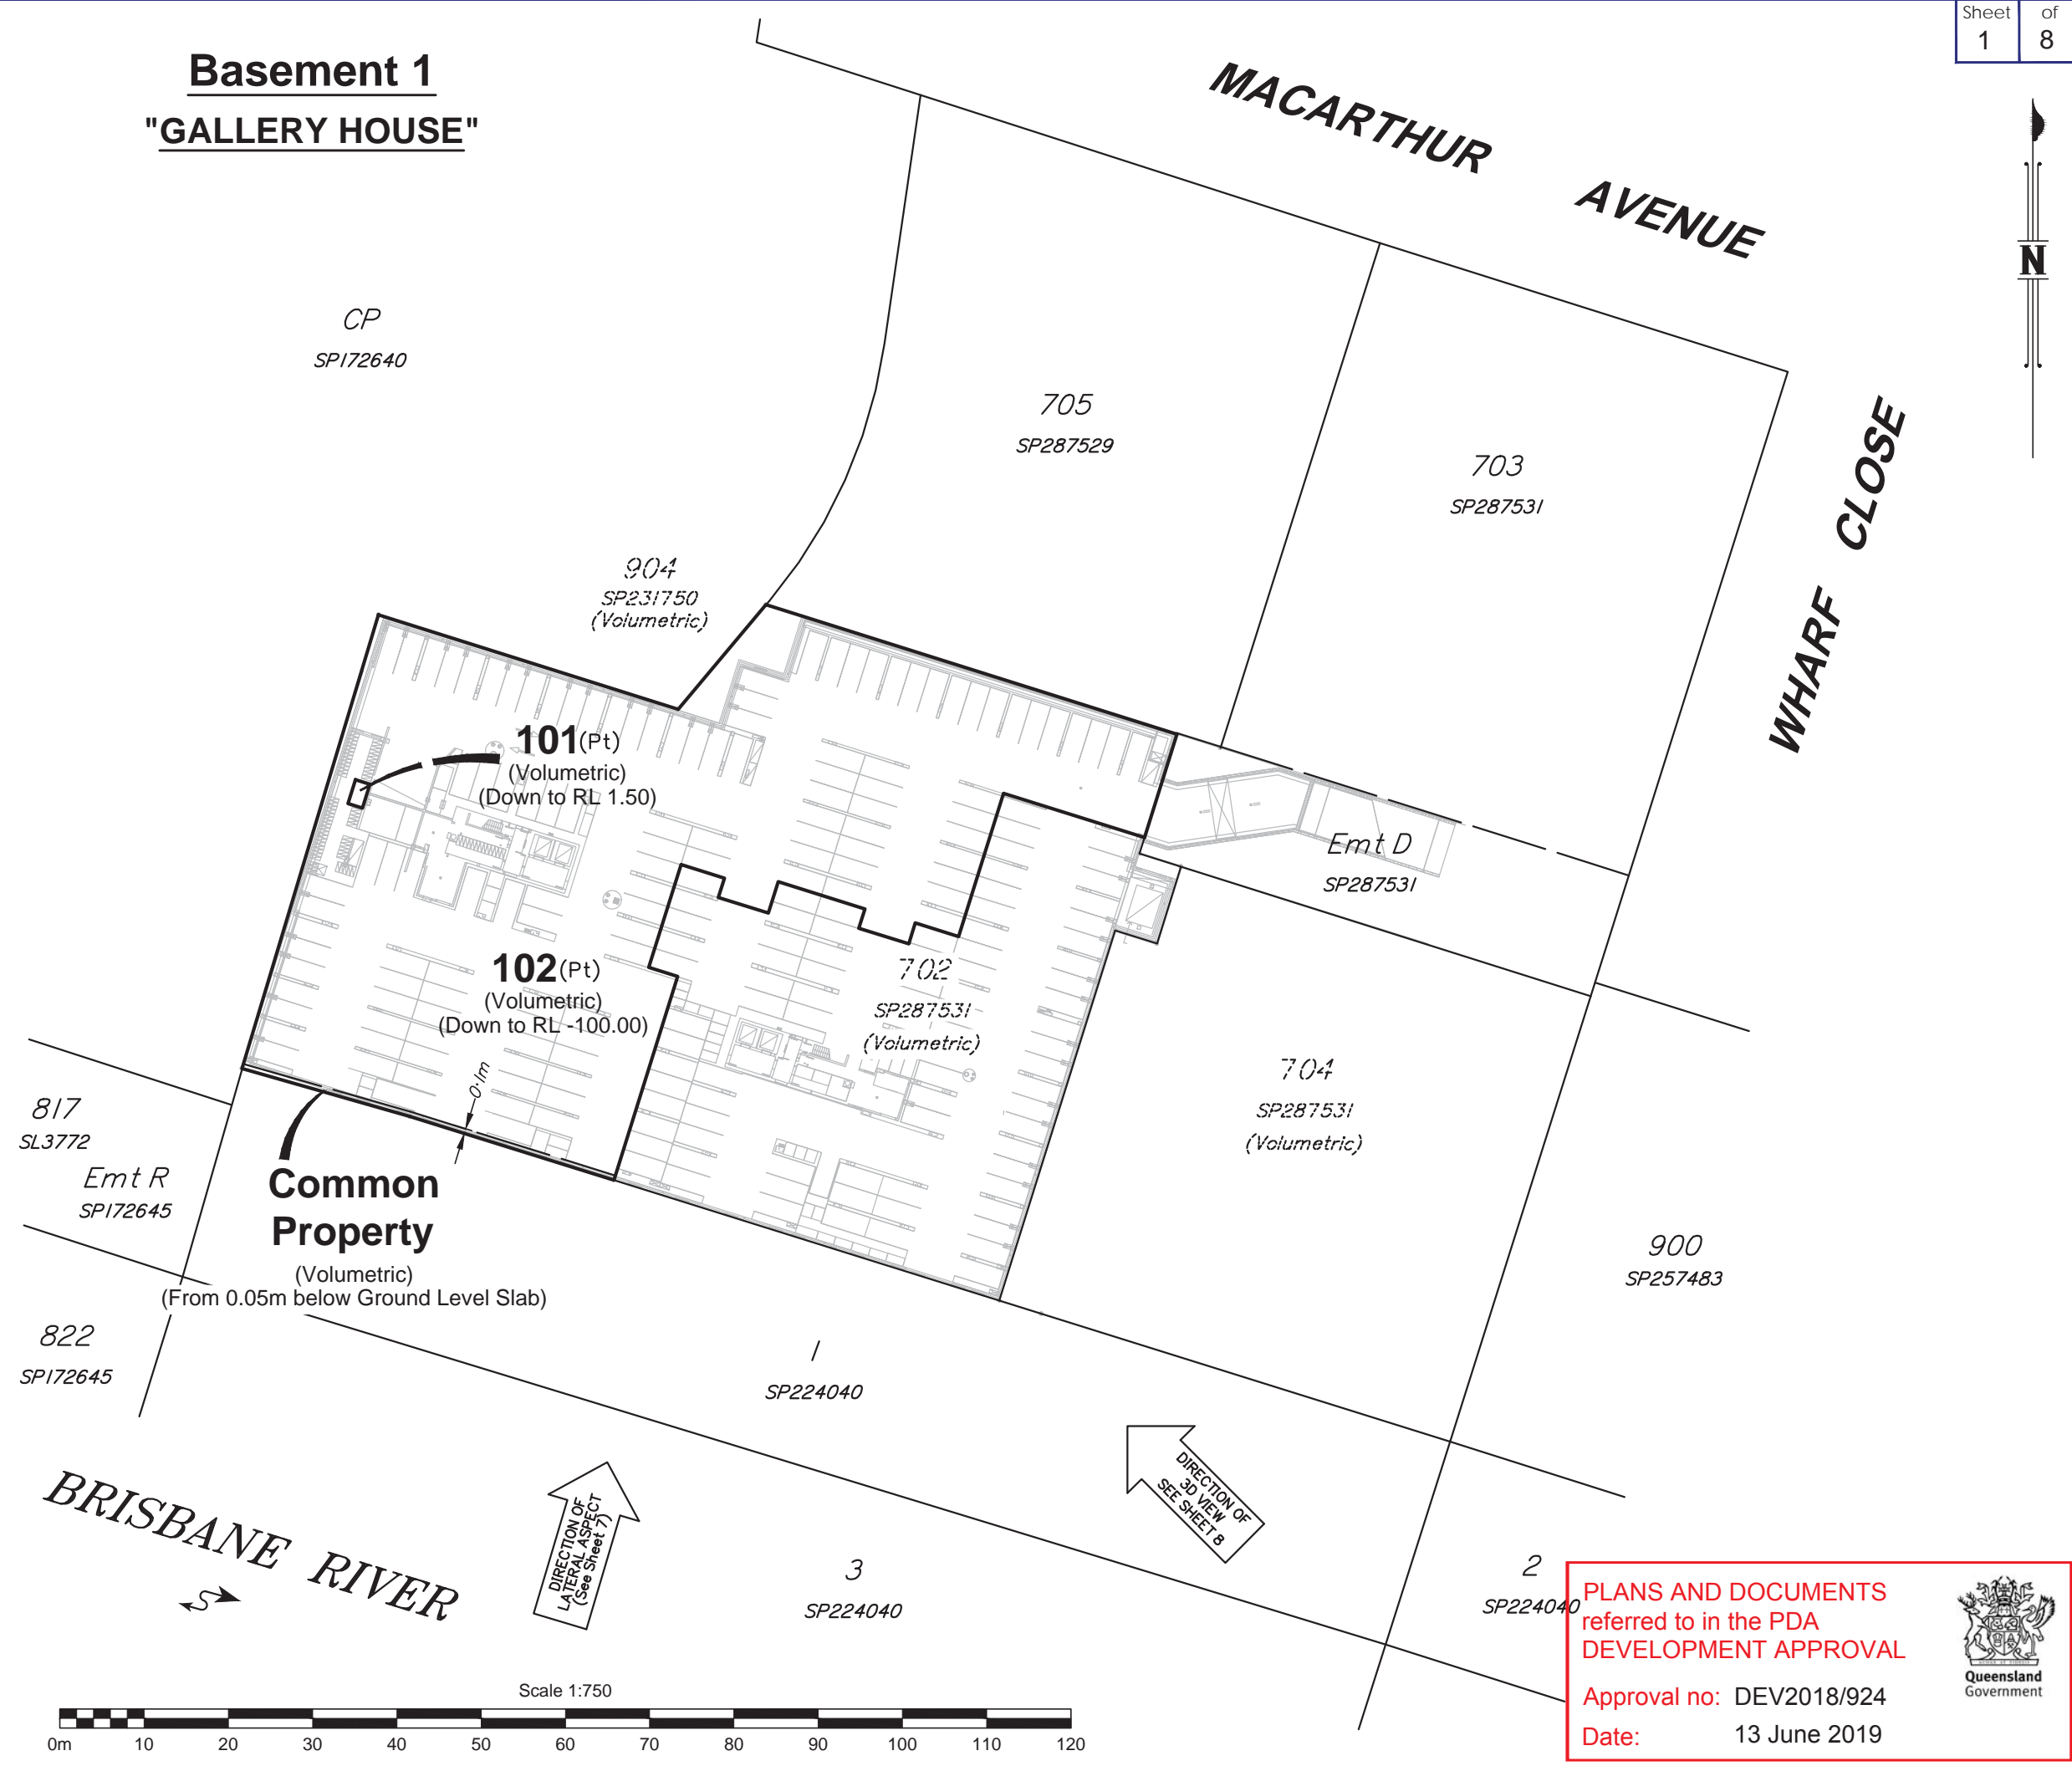

NOTES:
1. Drawn to scale on an A3 sheet.
2. All dimensions and areas are subject to final survey and approval by E.D.O.

F	Amended Lot Bdys	DJL	13/11/2018
E	Updated Ground Level	DJL	24/04/2018
D	Amended Architectural Underlay and Lot 101	SDS	8/03/2018
C	Updated Volumetric Bdy	DJL	29/05/2017
B	Updated Architectural & Bdys	DJL	7/07/2016
A	Original Issue	DJL	04/05/2016
Issue	Revision	Int	Date

Title:
Plan of Proposed Volumetric Subdivision Lots 101, 102 & Common Property
Cancelling Lot 701 SP287530
(SP287542)

Client:	MULTIPLX PORTSIDE EAST PTY LTD		
Locality:	HAMILTON		
Local Gov:	BCC	Prepared By:	DJL
Surveyed By:		Approved:	GS
Date Created:	04/05/2016	Scale:	1:750
Comp File:	15344.project		
Plan No:	15344-007-PRO-F		


PLANS AND DOCUMENTS referred to in the PDA DEVELOPMENT APPROVAL

Approval no: DEV2018/924
Date: 13 June 2019



Ground Level
"GALLERY HOUSE"

Sheet 2 of 8

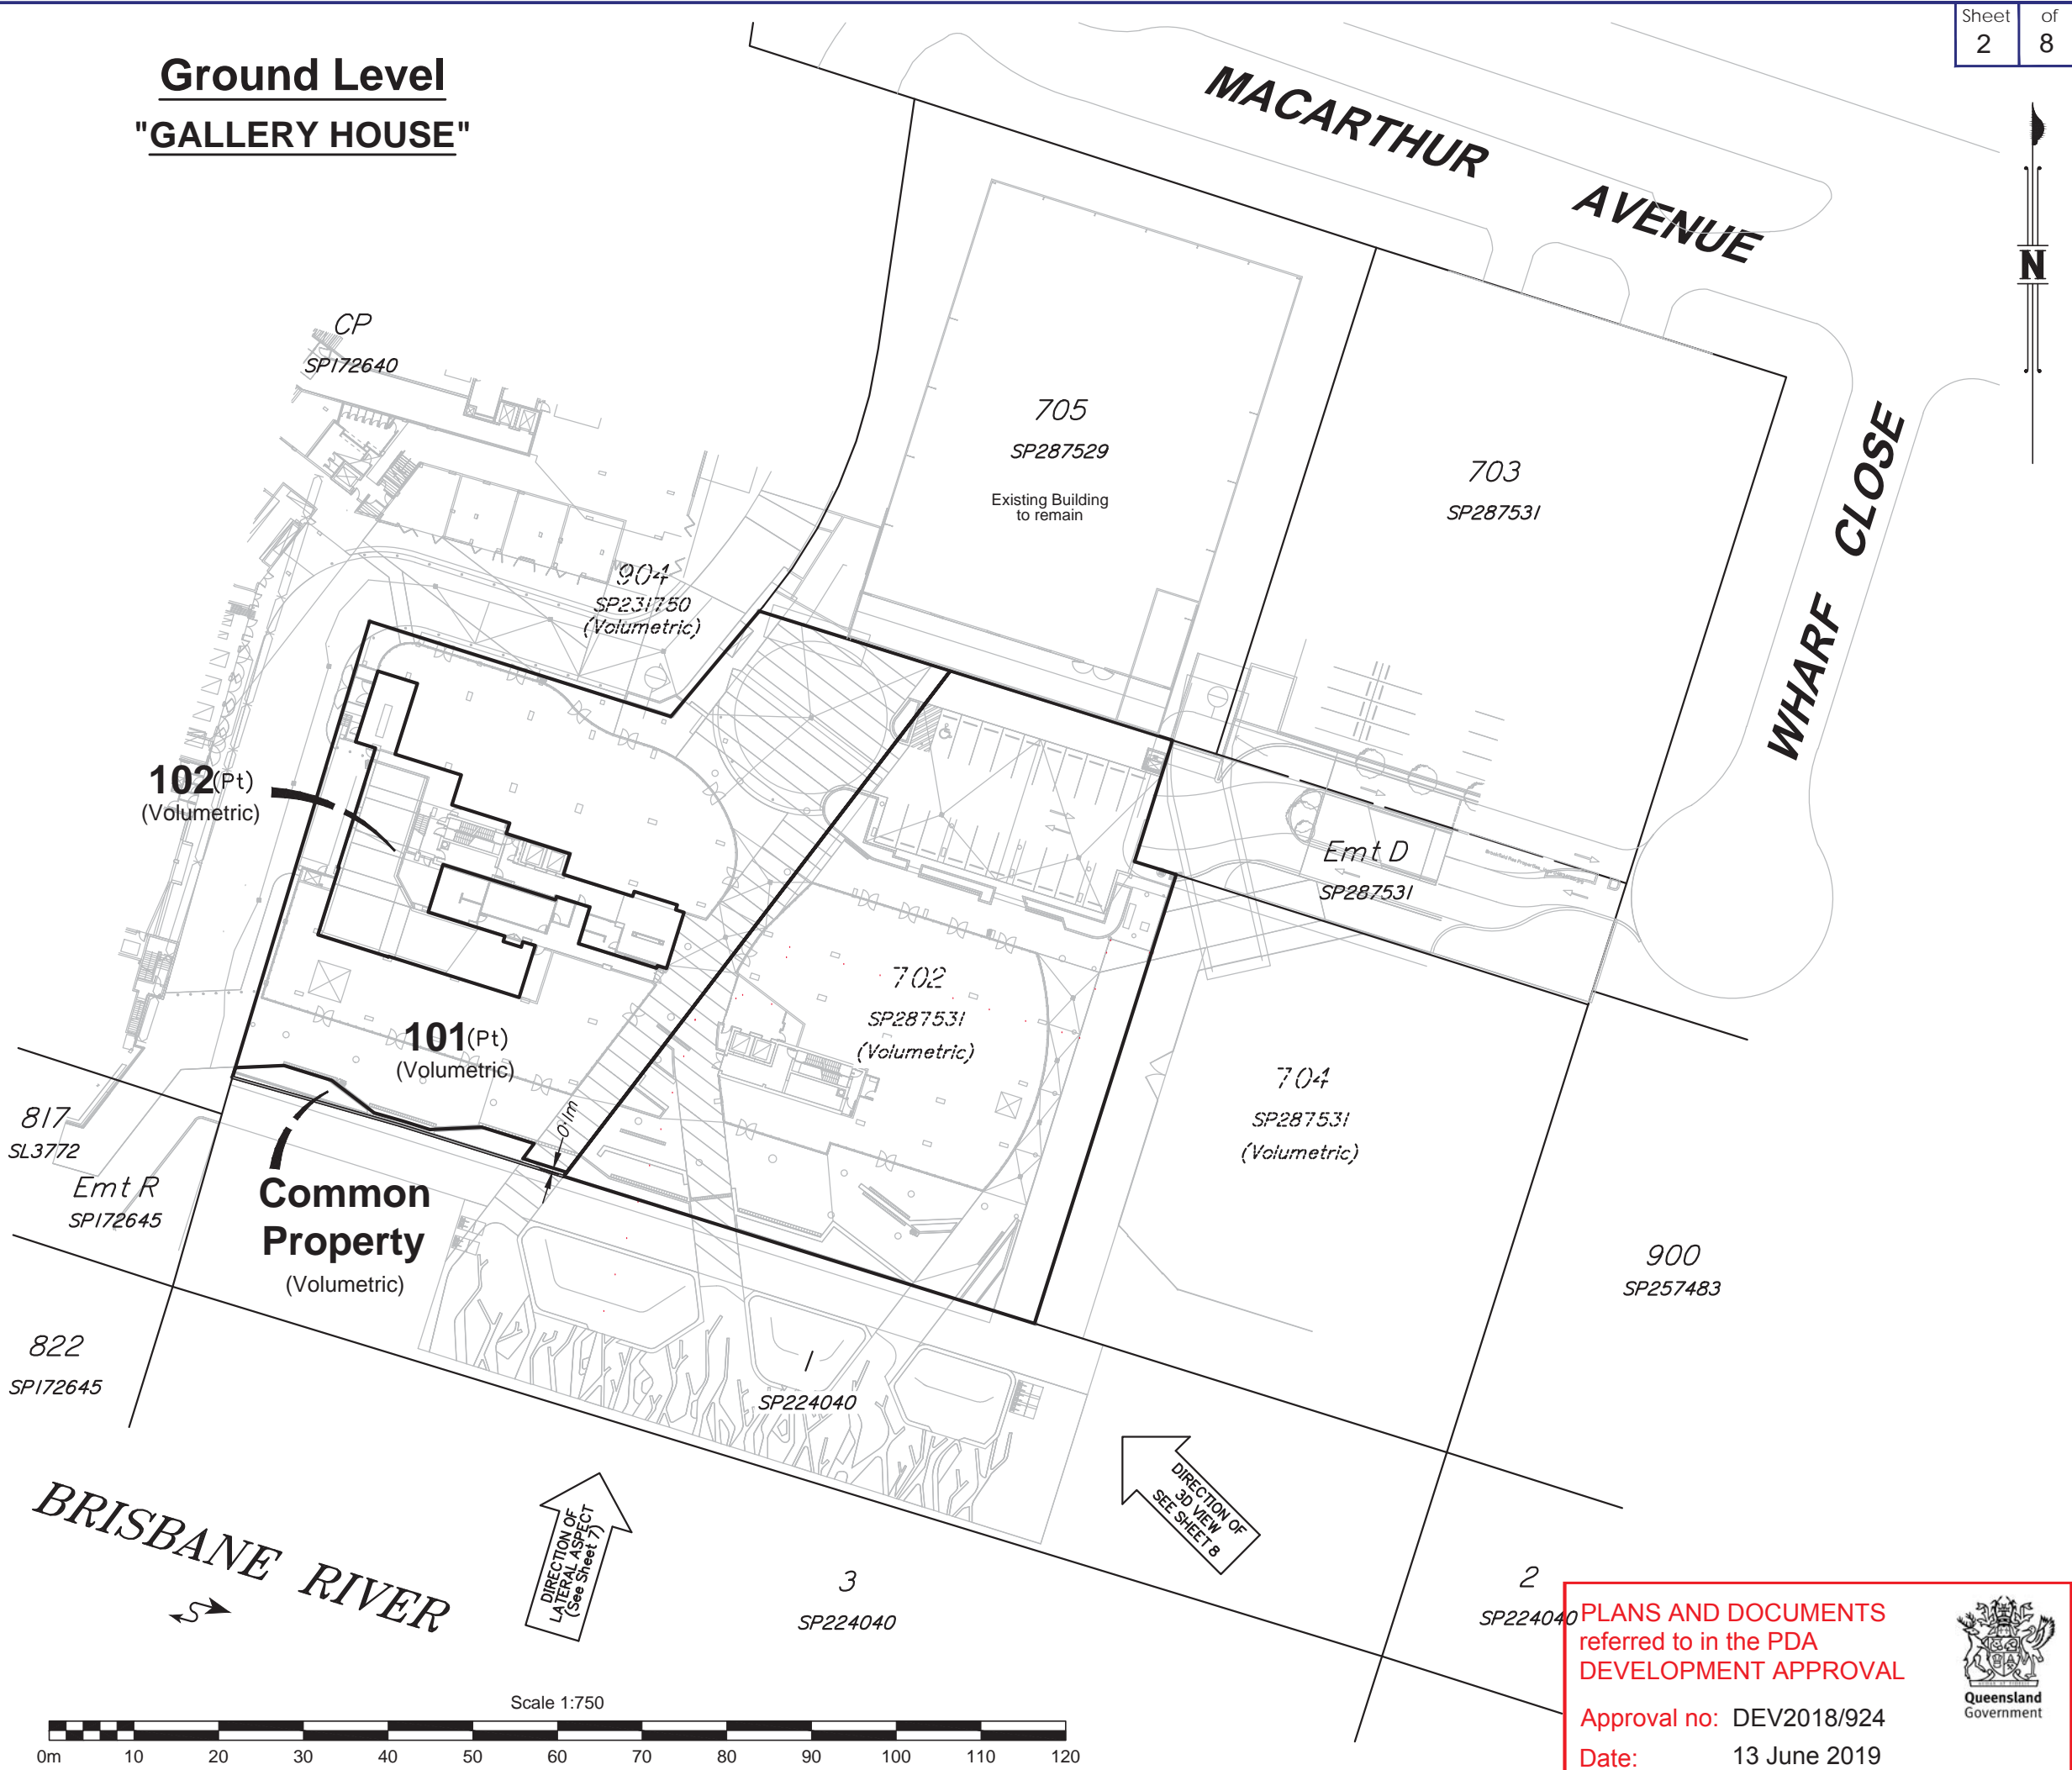

NOTES:
1. Drawn to scale on an A3 sheet.
2. All dimensions and areas are subject to final survey and approval by E.D.O.

F	Amended Lot Bdys	DJL	13/11/2018
E	Updated Ground Level	DJL	24/04/2018
D	Amended Architectural Underlay and Lot 101	SDS	8/03/2018
C	Updated Volumetric Bdy	DJL	29/05/2017
B	Updated Architectural & Bdys	DJL	7/07/2016
A	Original Issue	DJL	04/05/2016
Issue	Revision	Int	Date

Title:
Plan of Proposed Volumetric Subdivision Lots 101, 102 & Common Property
Cancelling Lot 701 SP287530
(SP287542)


Client:	MULTIPLX PORTSIDE EAST PTY LTD		
Locality:	HAMILTON		
Local Gov:	BCC	Prepared By:	DJL
Surveyed By:		Approved:	GS
Date Created:	04/05/2016	Scale:	1:750
Comp File:	15344.project		
Plan No:	15344-007-PRO-F		

PLANS AND DOCUMENTS referred to in the PDA DEVELOPMENT APPROVAL
Approval no: DEV2018/924
Date: 13 June 2019



Mezzanine Level
"GALLERY HOUSE"

Sheet 3 of 8

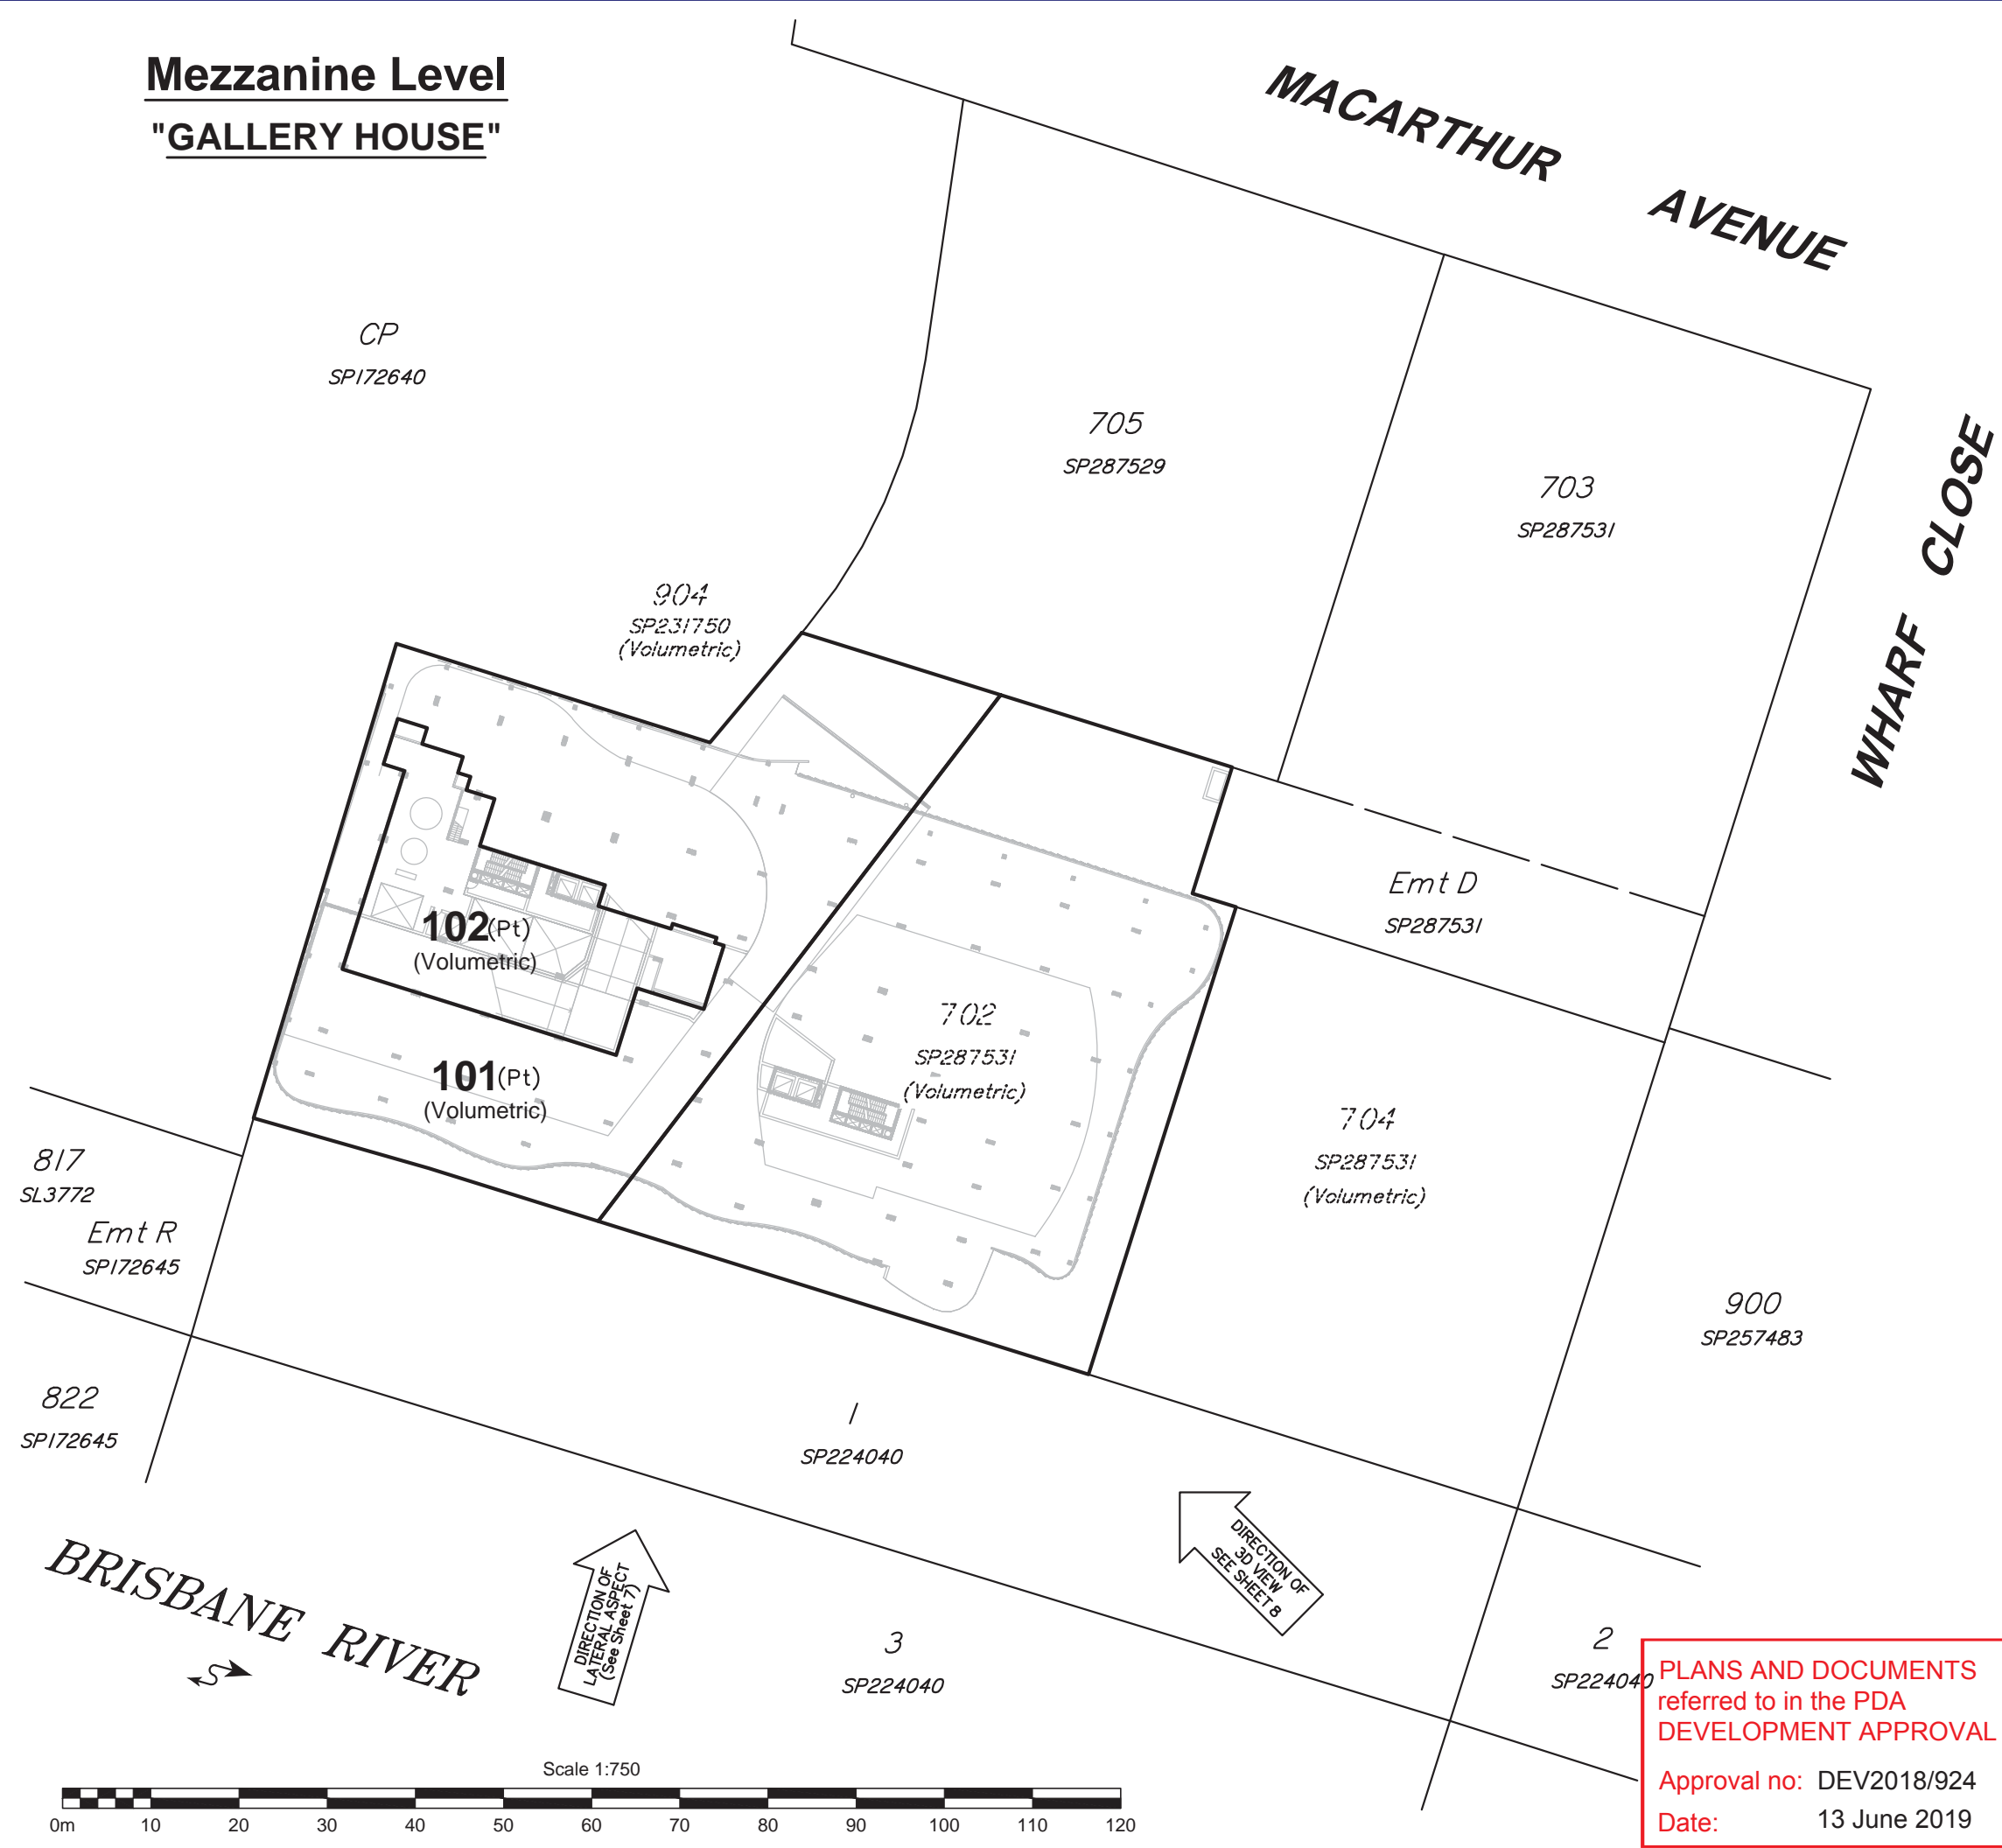

NOTES:
1. Drawn to scale on an A3 sheet.
2. All dimensions and areas are subject to final survey and approval by E.D.O.

F	Amended Lot Bdys	DJL	13/11/2018
E	Updated Ground Level	DJL	24/04/2018
D	Amended Architectural Underlay and Lot 101	SDS	8/03/2018
C	Updated Volumetric Bdy	DJL	29/05/2017
B	Updated Architectural & Bdys	DJL	7/07/2016
A	Original Issue	DJL	04/05/2016
Issue	Revision	Int	Date

Title:
Plan of Proposed Volumetric Subdivision Lots 101, 102 & Common Property
Cancelling Lot 701 SP287530
(SP287542)


Client:	MULTIPLX PORTSIDE EAST PTY LTD		
Locality:	HAMILTON		
Local Gov:	BCC	Prepared By:	DJL
Surveyed By:		Approved:	GS
Date Created:	04/05/2016	Scale:	1:750
Comp File:	15344.project		
Plan No:	15344-007-PRO-F		

PLANS AND DOCUMENTS referred to in the PDA DEVELOPMENT APPROVAL
Approval no: DEV2018/924
Date: 13 June 2019



Podium Level 1
"GALLERY HOUSE"

Sheet 4 of 8

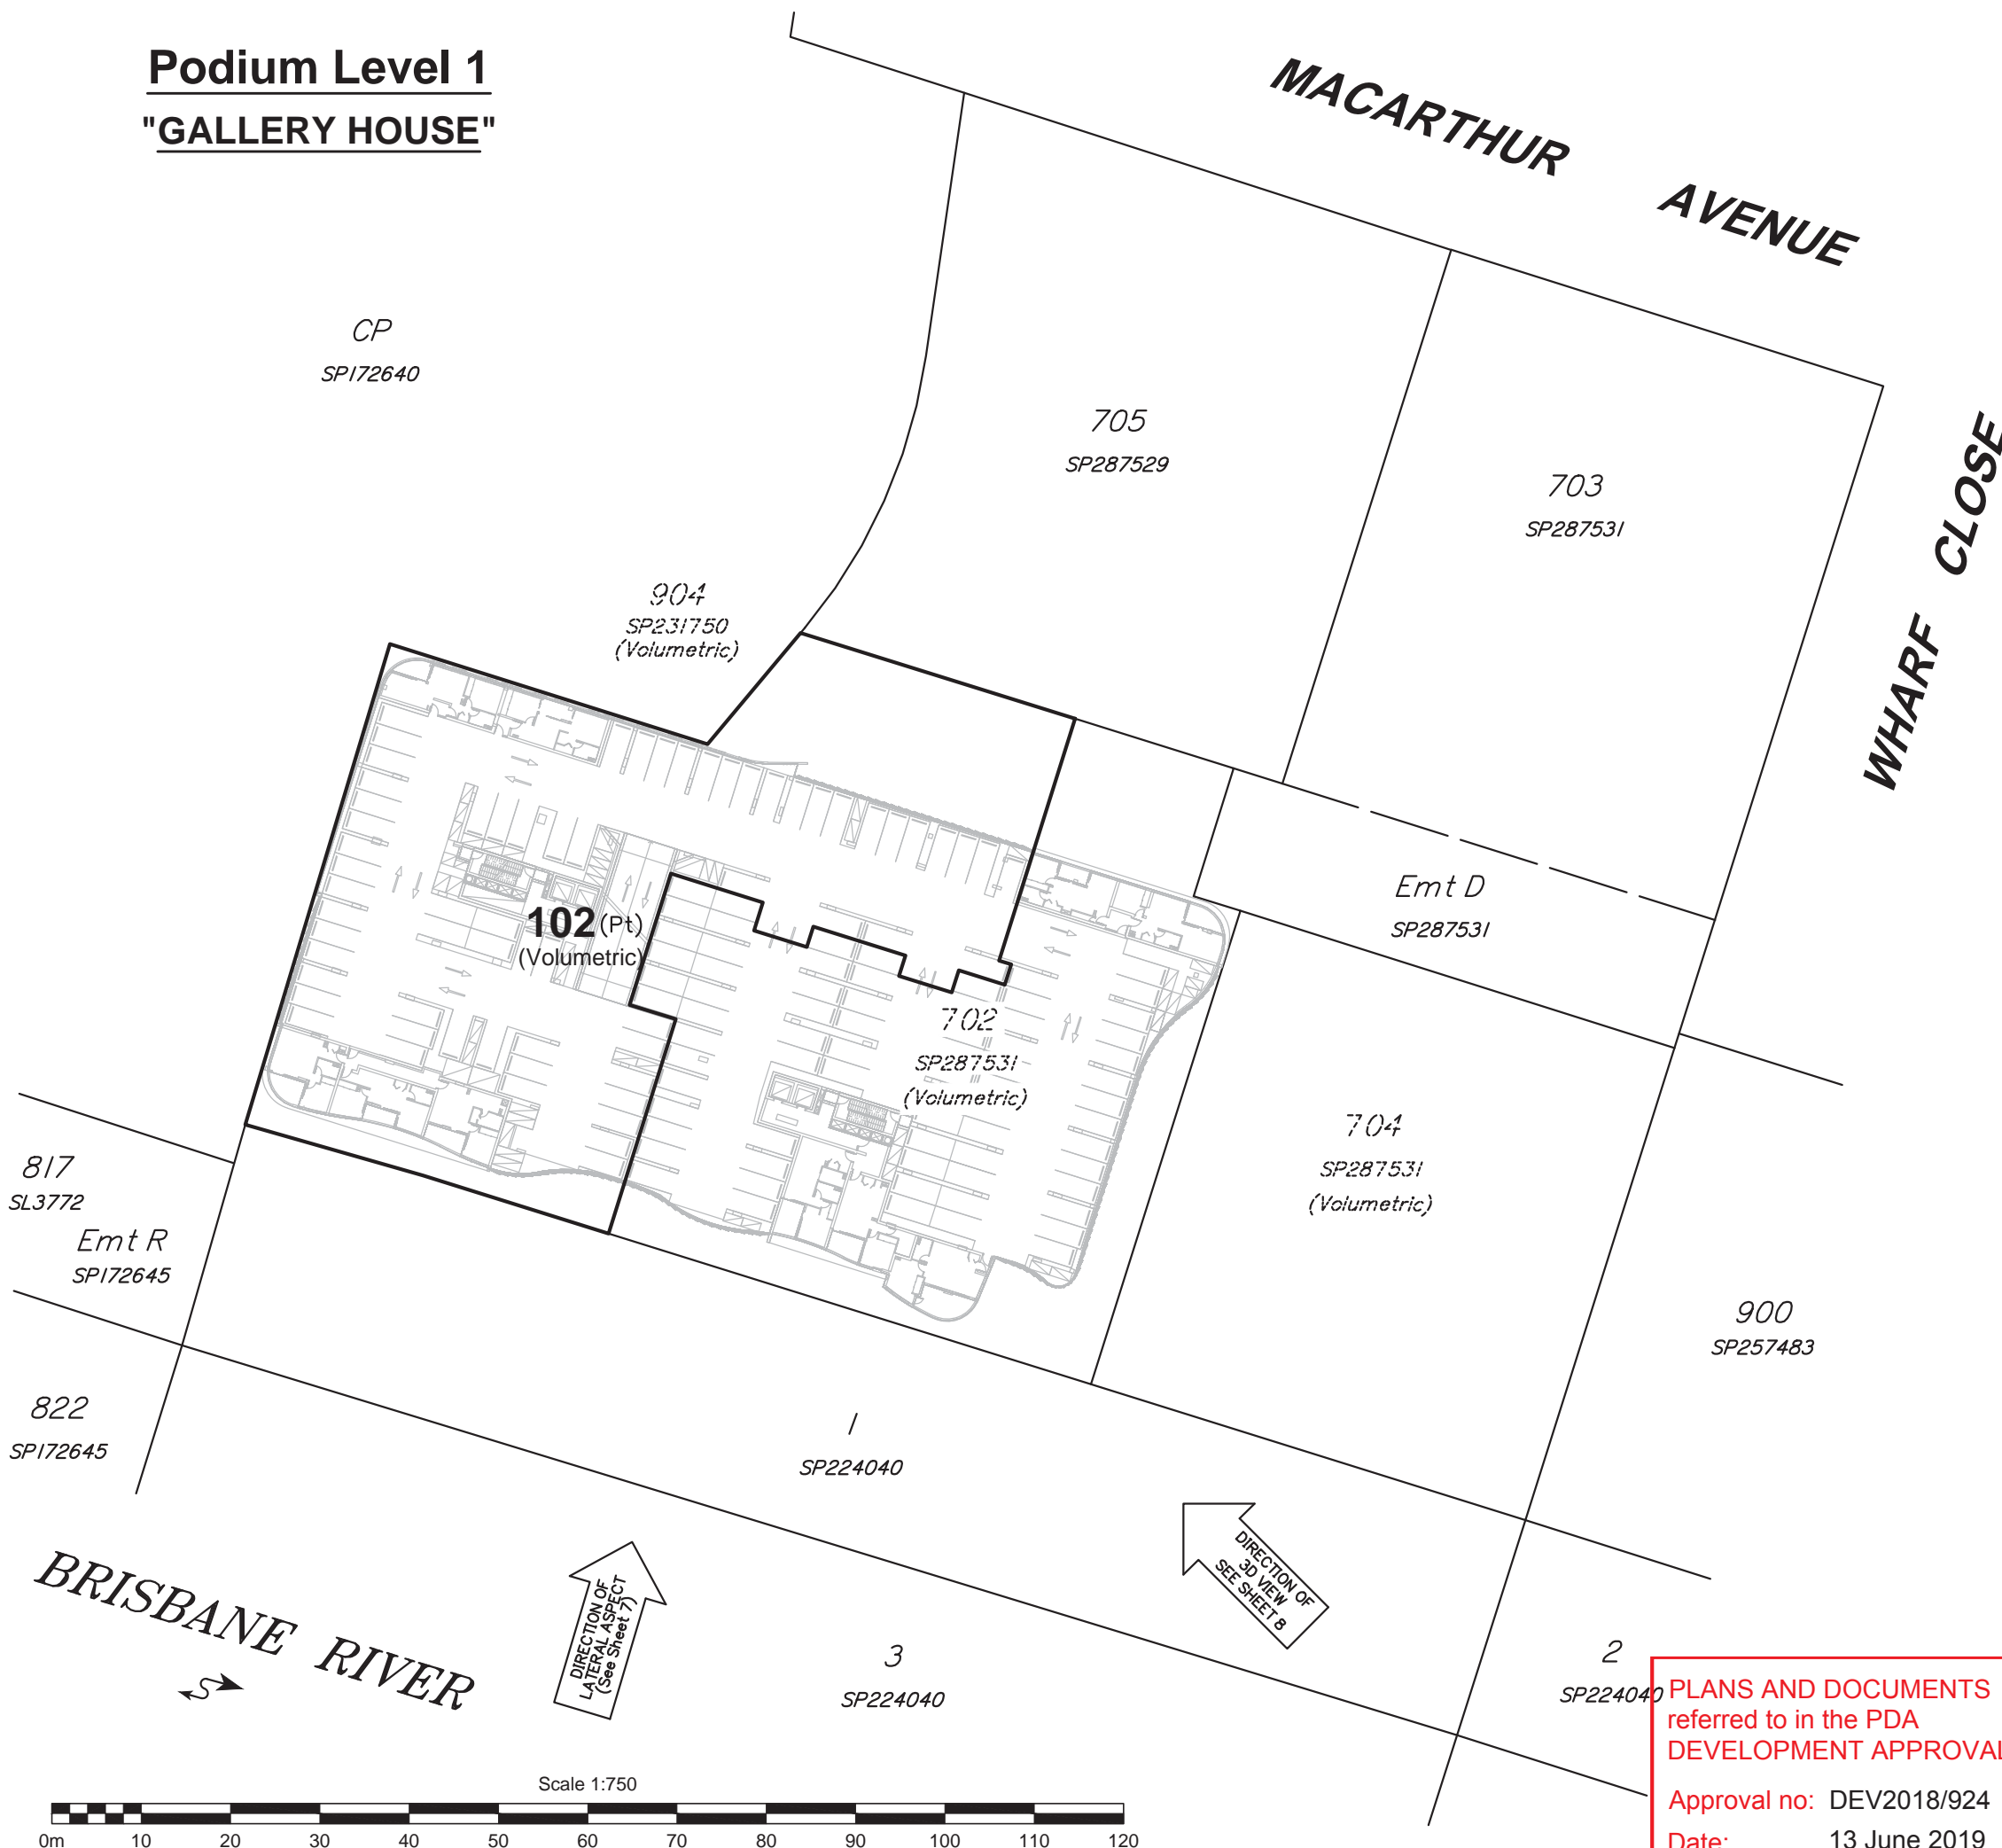

NOTES:
1. Drawn to scale on an A3 sheet.
2. All dimensions and areas are subject to final survey and approval by E.D.O.

F	Amended Lot Bdys	DJL	13/11/2018
E	Updated Ground Level	DJL	24/04/2018
D	Amended Architectural Underlay and Lot 101	SDS	8/03/2018
C	Updated Volumetric Bdy	DJL	29/05/2017
B	Updated Architectural & Bdys	DJL	7/07/2016
A	Original Issue	DJL	04/05/2016
Issue	Revision	Int	Date

Title:
Plan of Proposed Volumetric Subdivision Lots 101, 102 & Common Property
Cancelling Lot 701 SP287530
(SP287542)


Client:	MULTIPLX PORTSIDE EAST PTY LTD		
Locality:	HAMILTON		
Local Gov:	BCC	Prepared By:	DJL
Surveyed By:		Approved:	GS
Date Created:	04/05/2016	Scale:	1:750
Comp File:	15344.project		
Plan No:	15344-007-PRO-F		

PLANS AND DOCUMENTS referred to in the PDA DEVELOPMENT APPROVAL
Approval no: DEV2018/924
Date: 13 June 2019



Podium Level 2
"GALLERY HOUSE"

Sheet 5 of 8

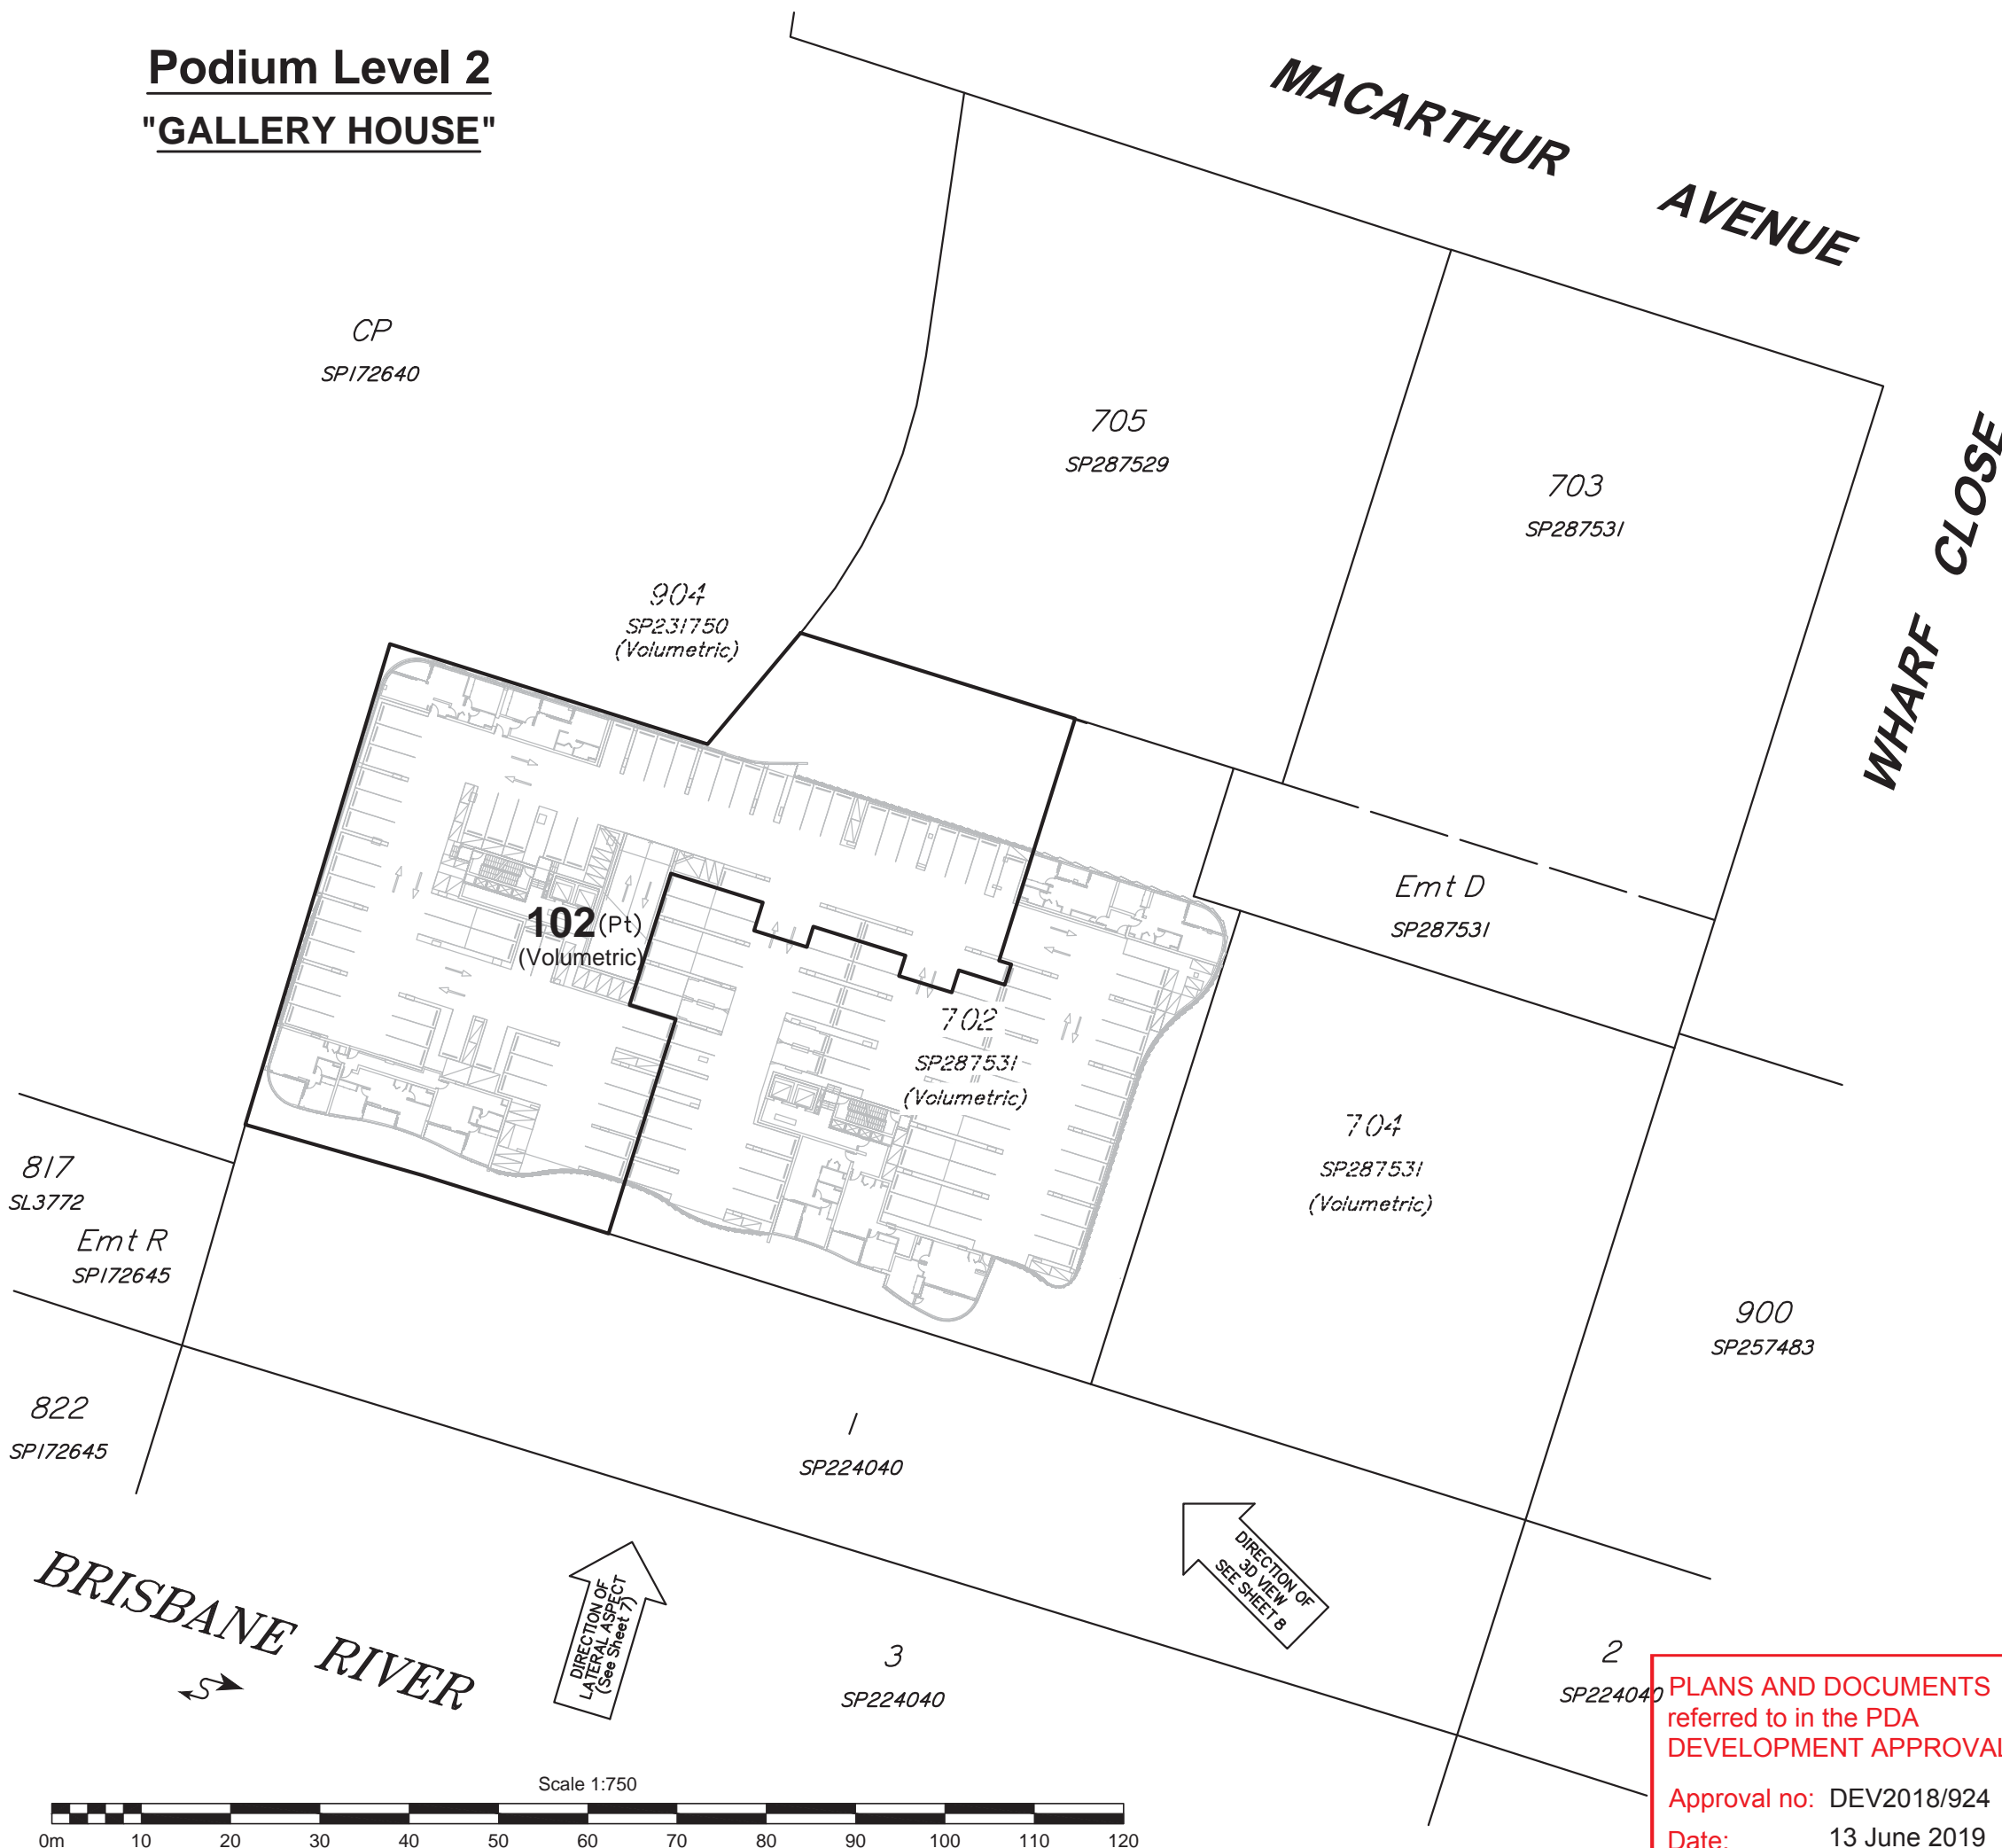

- NOTES:
1. Drawn to scale on an A3 sheet.
 2. All dimensions and areas are subject to final survey and approval by E.D.O.

F	Amended Lot Bdys	DJL	13/11/2018
E	Updated Ground Level	DJL	24/04/2018
D	Amended Architectural Underlay and Lot 101	SDS	8/03/2018
C	Updated Volumetric Bdy	DJL	29/05/2017
B	Updated Architectural & Bdys	DJL	7/07/2016
A	Original Issue	DJL	04/05/2016
Issue	Revision	Int	Date

Title:
Plan of Proposed Volumetric Subdivision Lots 101, 102 & Common Property
Cancelling Lot 701 SP287530
(SP287542)


Client:	MULTIPLX PORTSIDE EAST PTY LTD		
Locality:	HAMILTON		
Local Gov:	BCC	Prepared By:	DJL
Surveyed By:		Approved:	GS
Date Created:	04/05/2016	Scale:	1:750
Comp File:	15344.project		
Plan No:	15344-007-PRO-F		

PLANS AND DOCUMENTS referred to in the PDA DEVELOPMENT APPROVAL
Approval no: DEV2018/924
Date: 13 June 2019



Podium Level 3 and Above
"GALLERY HOUSE"

Sheet 6 of 8

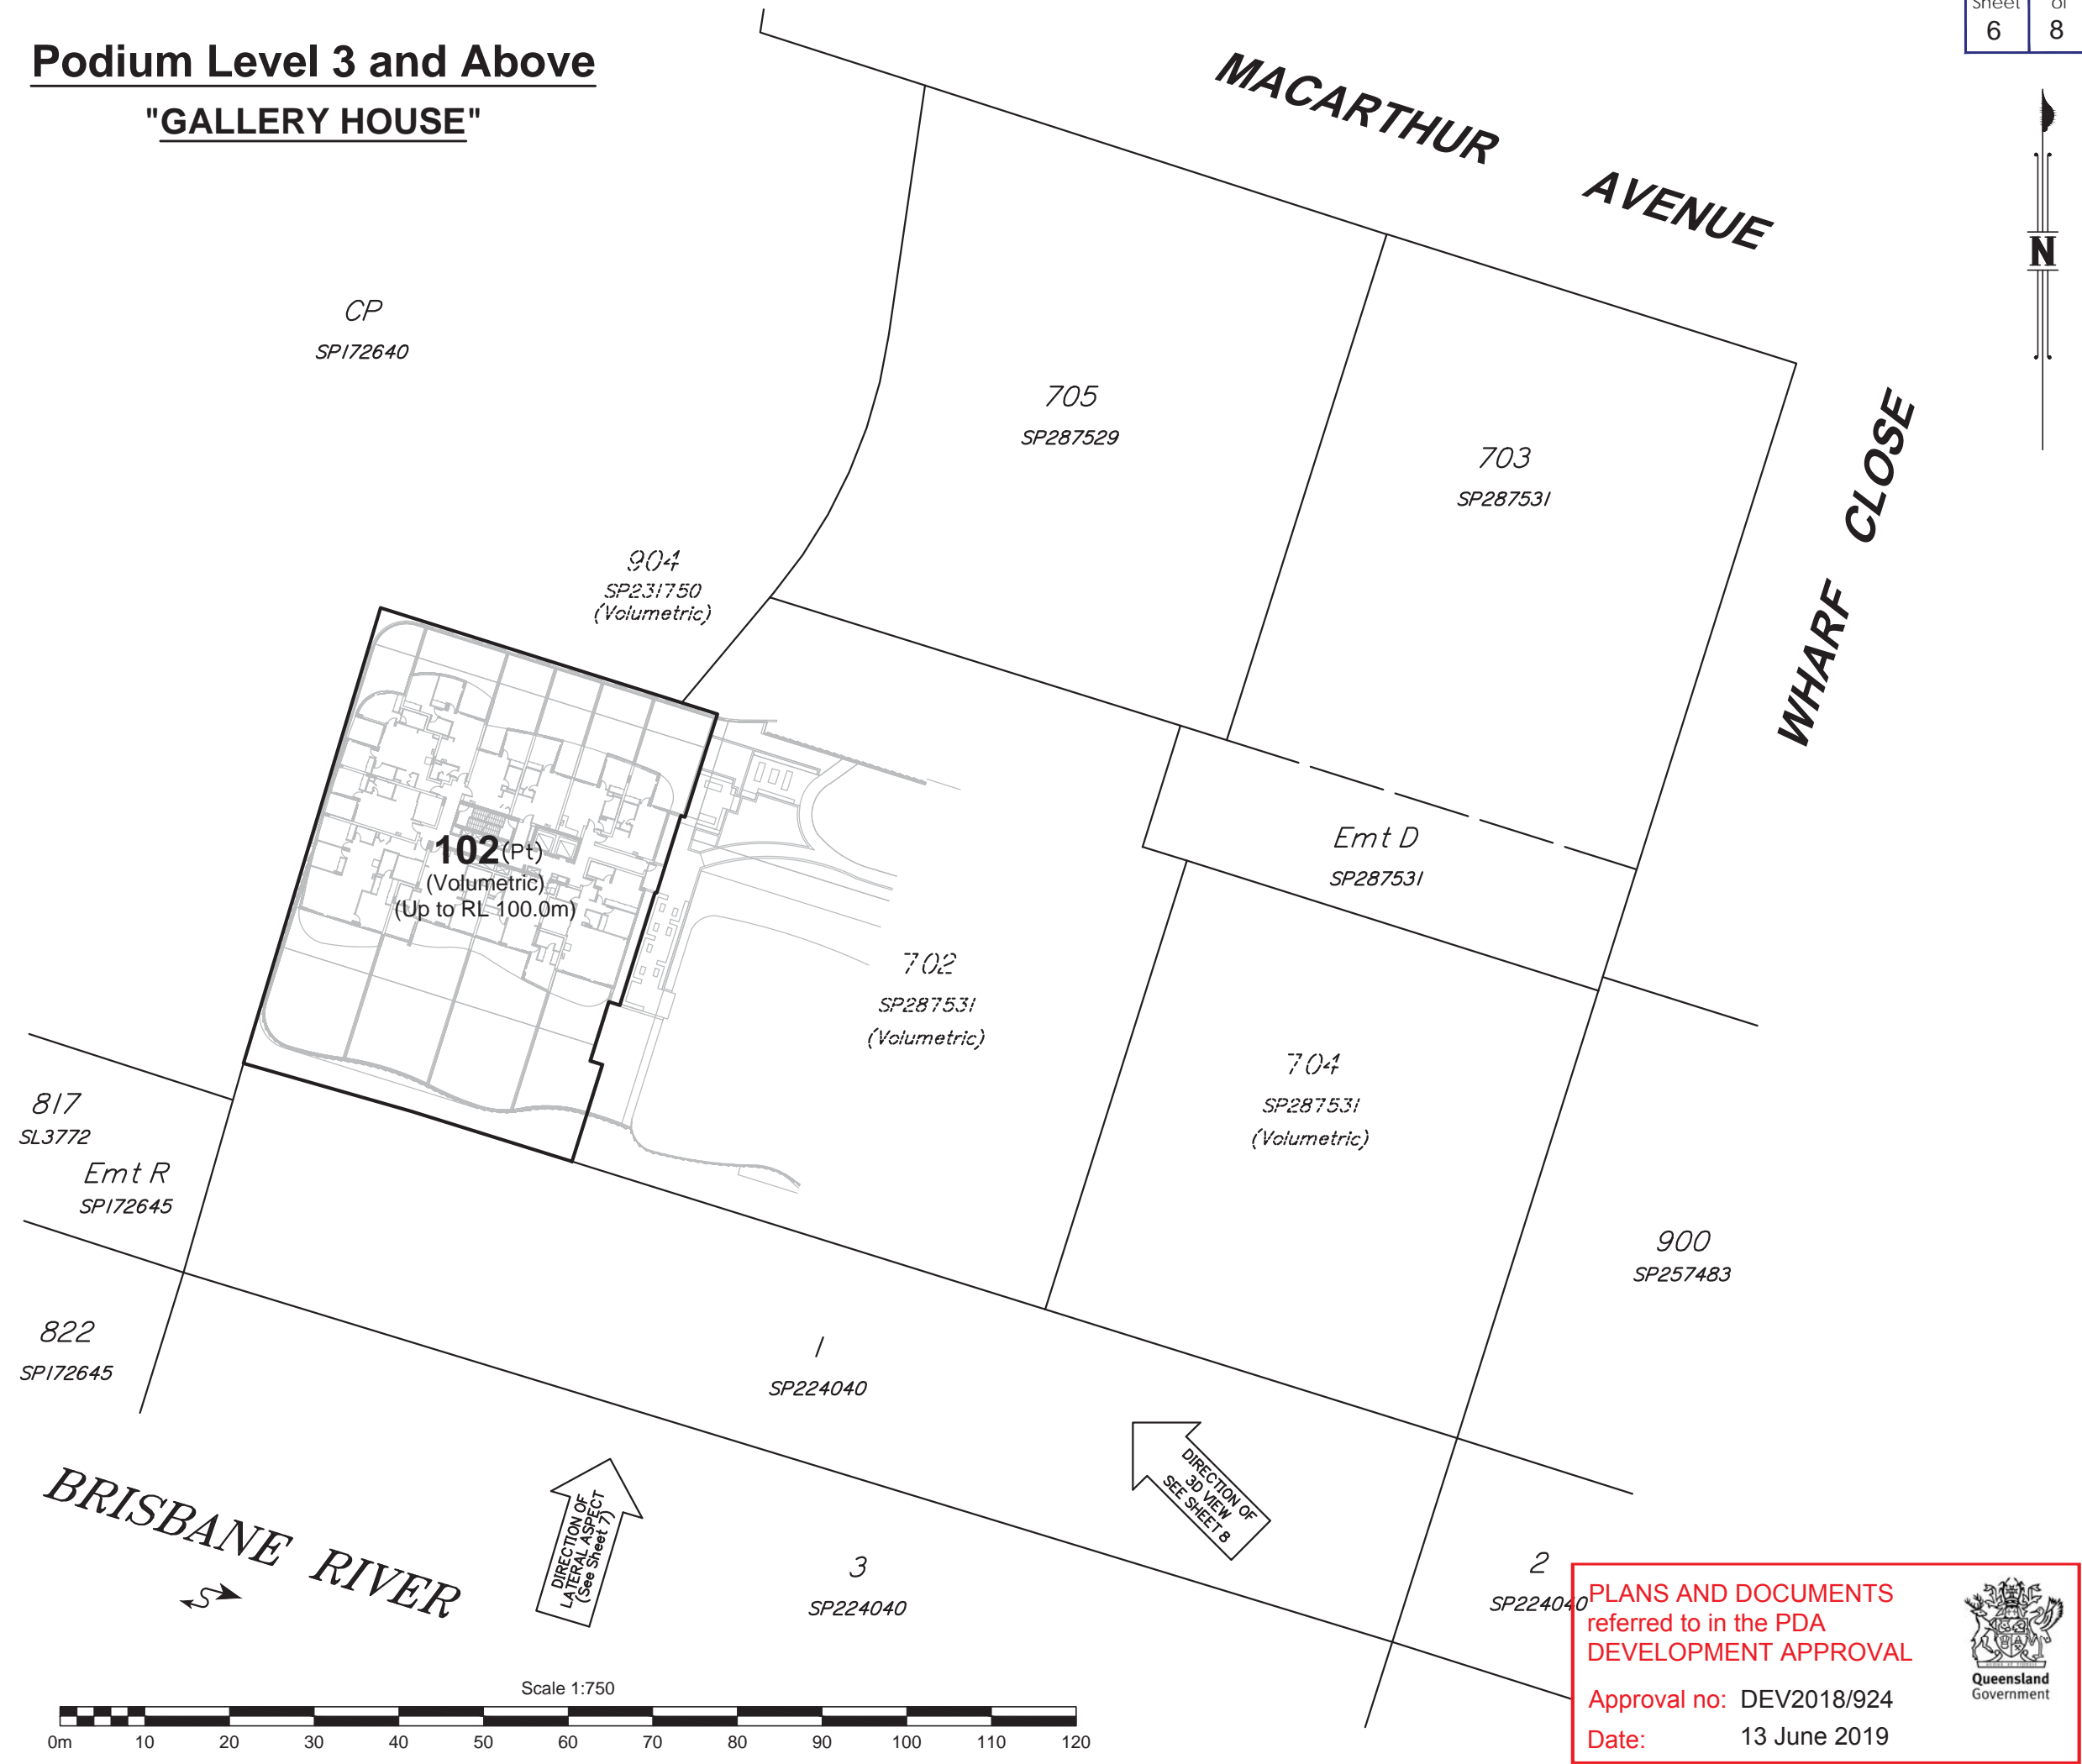

NOTES:
 1. Drawn to scale on an A3 sheet.
 2. All dimensions and areas are subject to final survey and approval by E.D.O.

F	Amended Lot Bdys	DJL	13/11/2018
E	Updated Ground Level	DJL	24/04/2018
D	Amended Architectural Underlay and Lot 101	SDS	8/03/2018
C	Updated Volumetric Bdy	DJL	29/05/2017
B	Updated Architectural & Bdys	DJL	7/07/2016
A	Original Issue	DJL	04/05/2016
Issue	Revision	Int	Date

Title:
Plan of Proposed Volumetric Subdivision Lots 101, 102 & Common Property
 Cancelling Lot 701 SP287530
(SP287542)

Client:	MULTIPLIX PORTSIDE EAST PTY LTD		
Locality:	HAMILTON		
Local Gov:	BCC	Prepared By:	DJL
Surveyed By:		Approved:	GS
Date Created:	04/05/2016	Scale:	1:750
Comp File:	15344.project		
Plan No:	15344-007-PRO-F		

PLANS AND DOCUMENTS referred to in the PDA DEVELOPMENT APPROVAL
 Approval no: DEV2018/924
 Date: 13 June 2019




Lateral Aspect - South Elevation

Sheet 7 of 8

"GALLERY HOUSE"

Not to Scale

703
SP287531

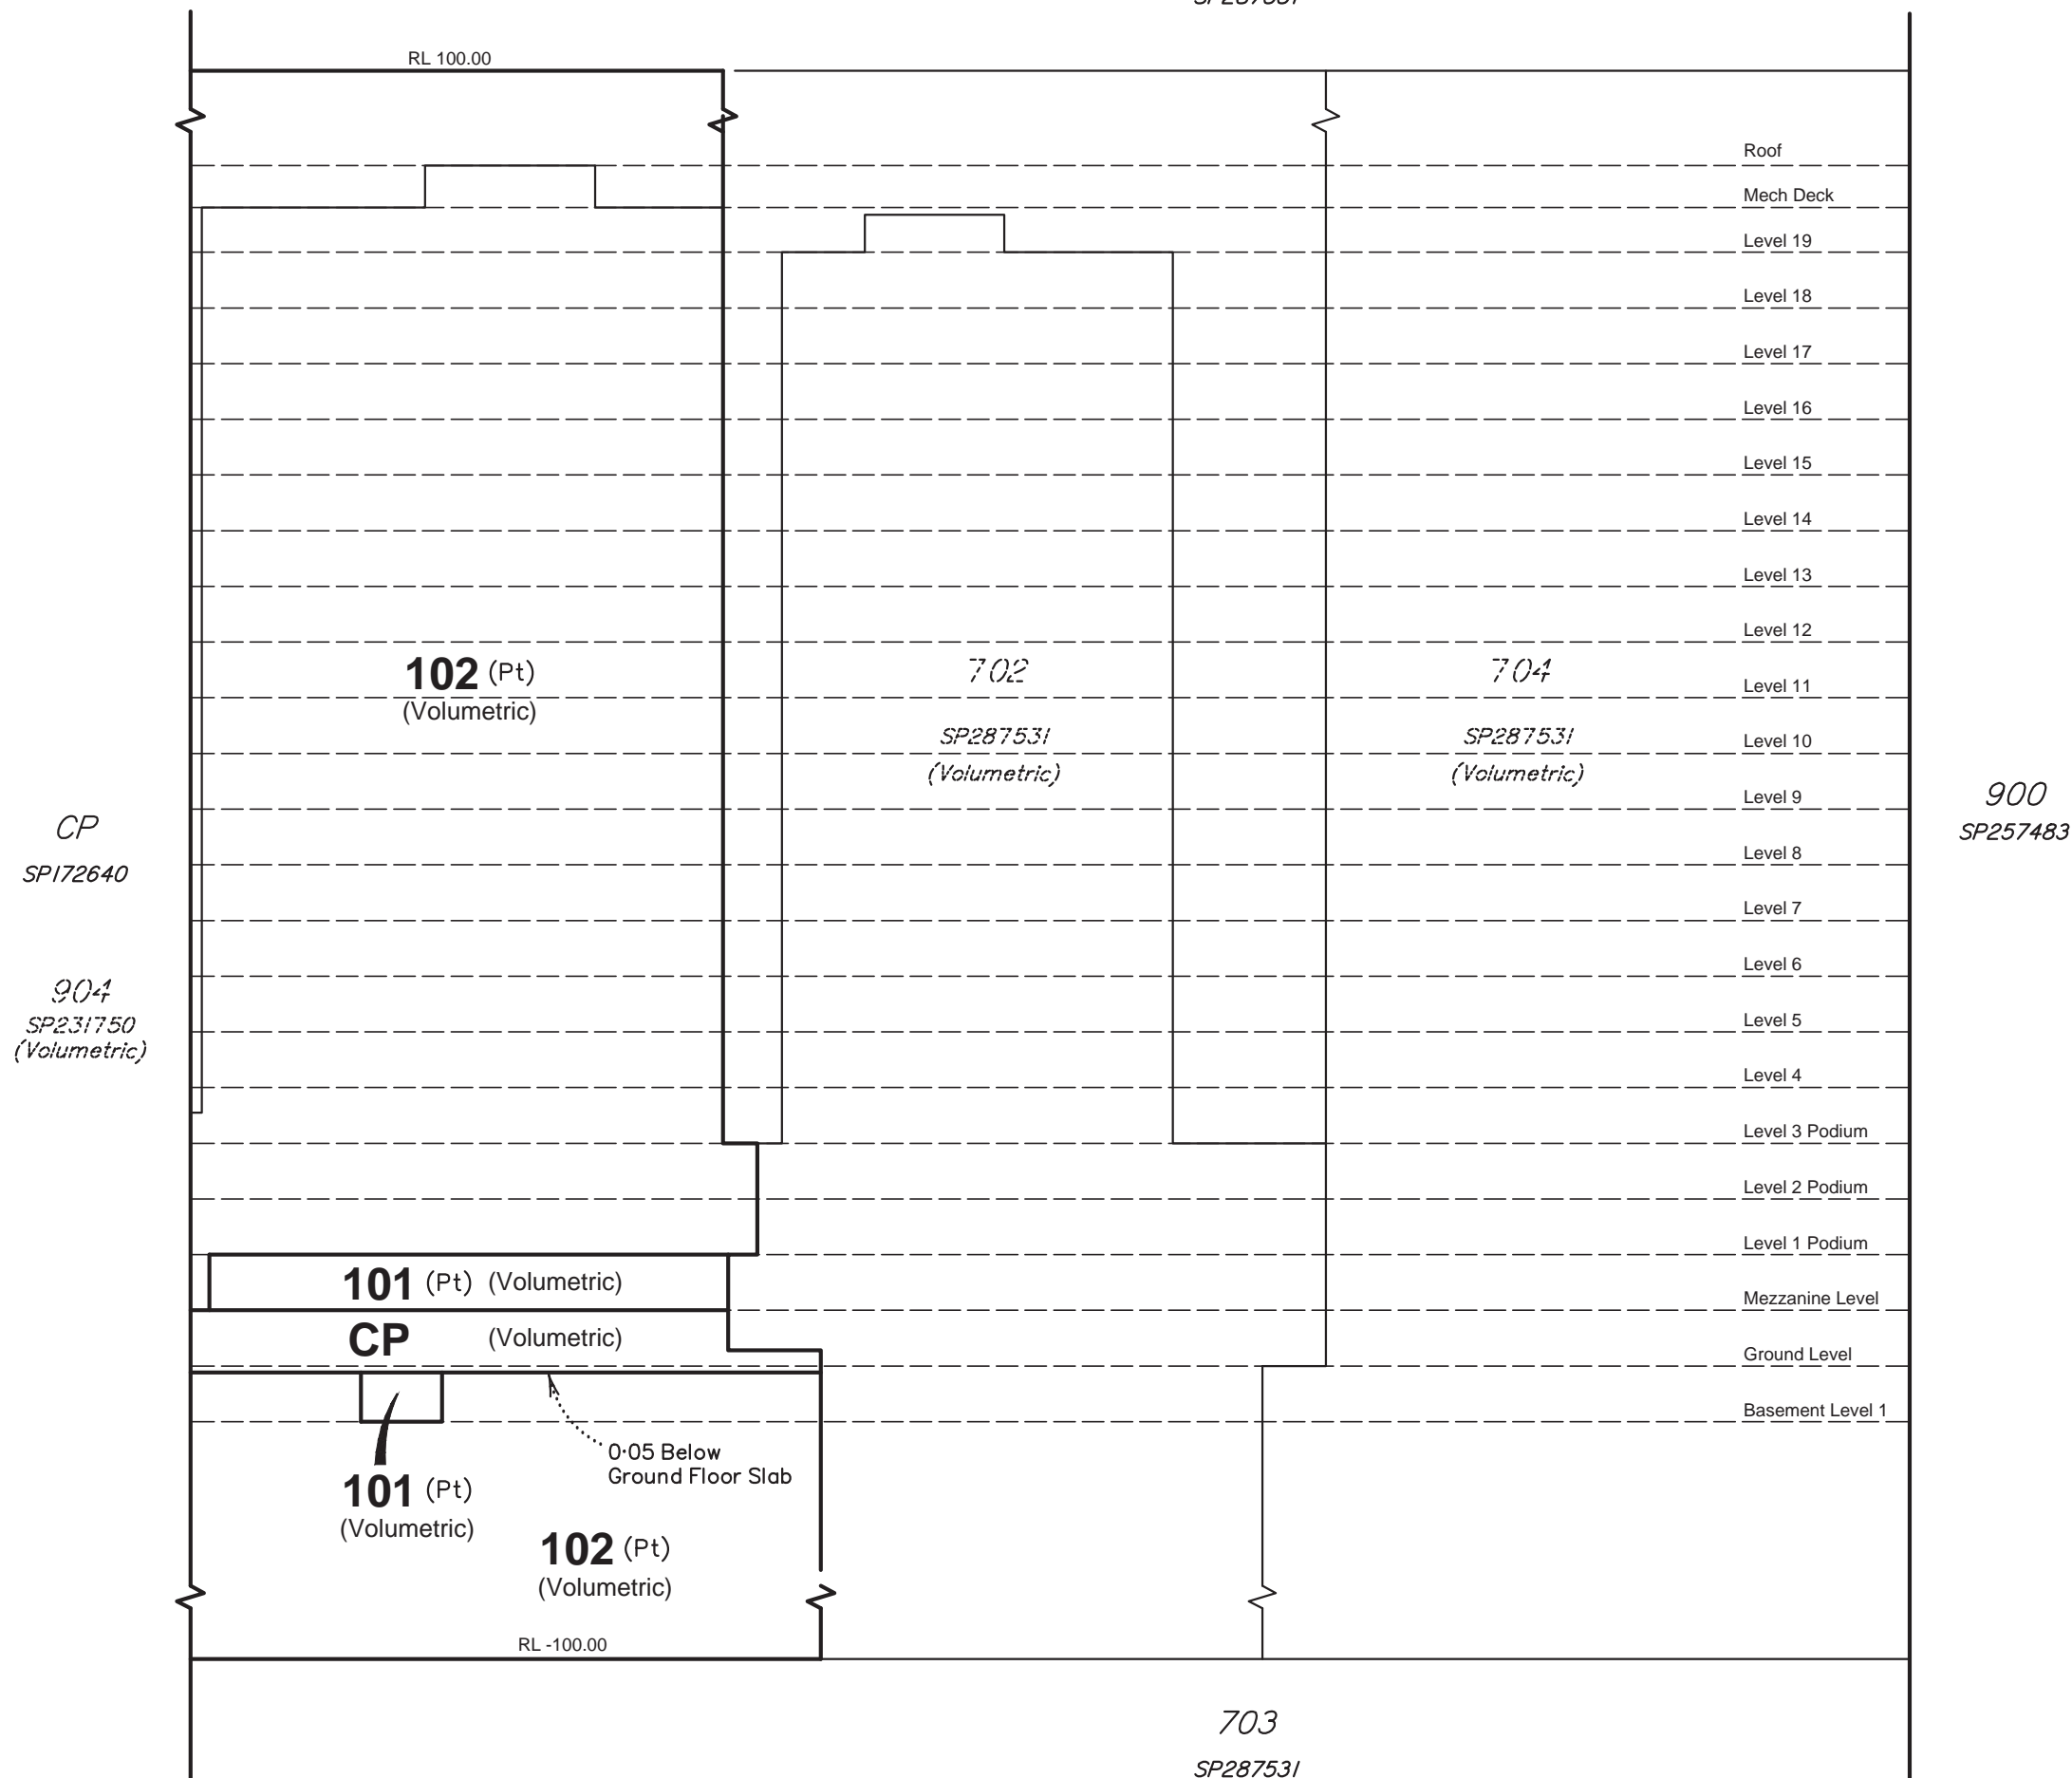

PLANS AND DOCUMENTS referred to in the PDA DEVELOPMENT APPROVAL

Approval no: DEV2018/924
 Date: 13 June 2019



NOTES:
 1. Drawn to scale on an A3 sheet.
 2. All dimensions and areas are subject to final survey and approval by E.D.O.

F	Amended Lot Bdys	DJL	13/11/2018
E	Updated Ground Level	DJL	24/04/2018
D	Amended Architectural Underlay and Lot 101	SDS	8/03/2018
C	Updated Volumetric Bdy	DJL	29/05/2017
B	Updated Architectural & Bdys	DJL	7/07/2016
A	Original Issue	DJL	04/05/2016
Issue	Revision	Int	Date

Title:
Plan of Proposed Volumetric Subdivision Lots 101, 102 & Common Property
 Cancelling Lot 701 SP287530
(SP287542)

Client: **MULTIPLIX PORTSIDE EAST PTY LTD**
 Locality: HAMILTON
 Local Gov: BCC Prepared By: DJL
 Surveyed By: Approved: GS
 Date Created: 04/05/2016 Scale: N.T.S.
 Comp File: 15344.project
 Plan No: **15344-007-PRO-F**

**Overall 3d View
Lots 101 & 102**


Not to Scale

"GALLERY HOUSE"


**Overall 3d View Lots 101 &
Common Property**

Sheet 8 of 8

PLANS AND DOCUMENTS
 referred to in the PDA
 DEVELOPMENT APPROVAL
 Approval no: DEV2018/924
 Date: 13 June 2019

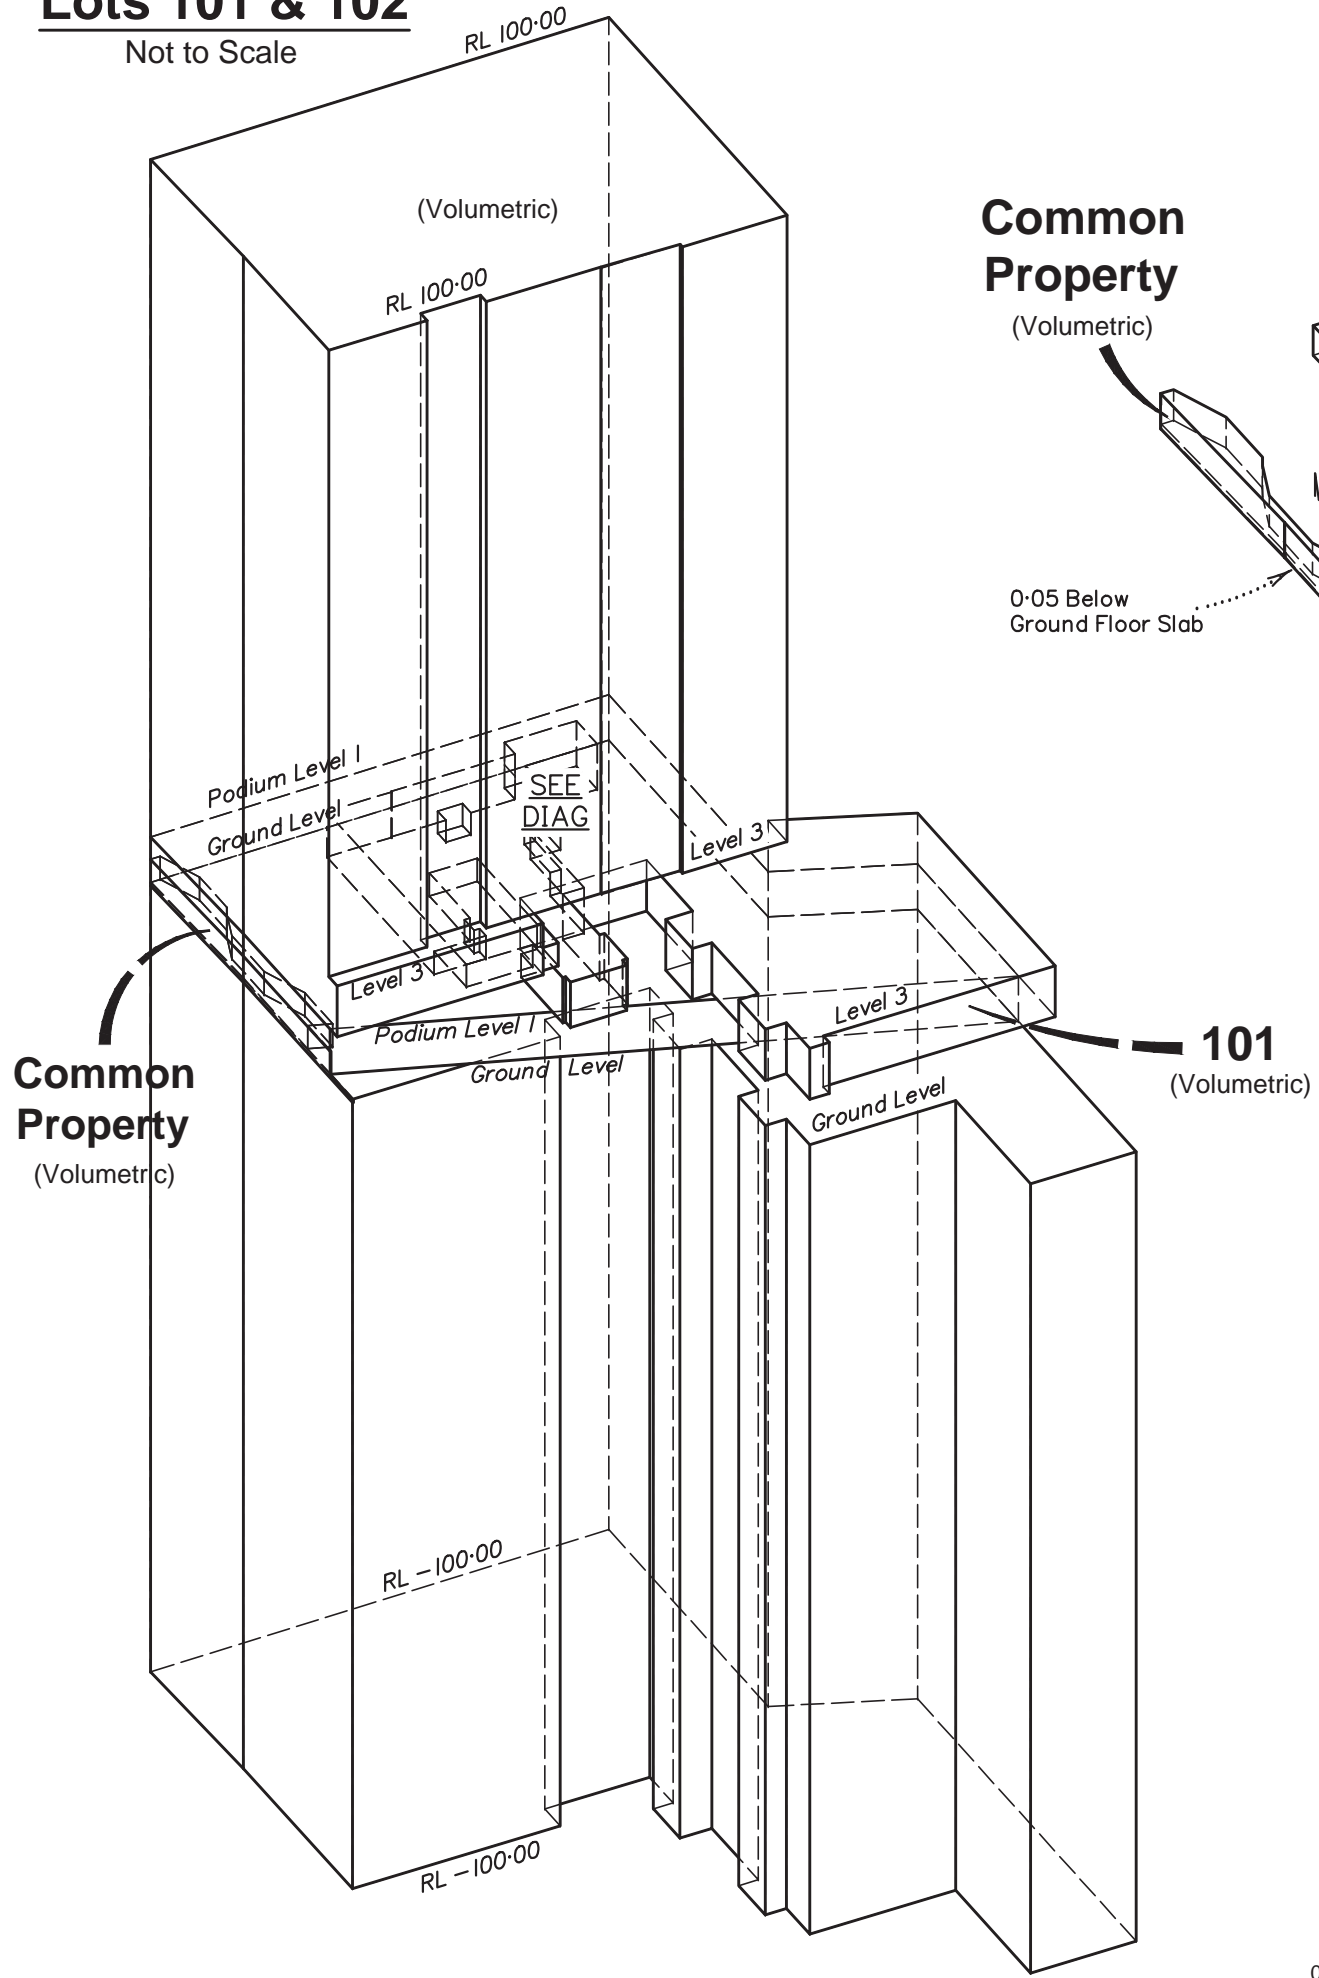


Common Property
(Volumetric)

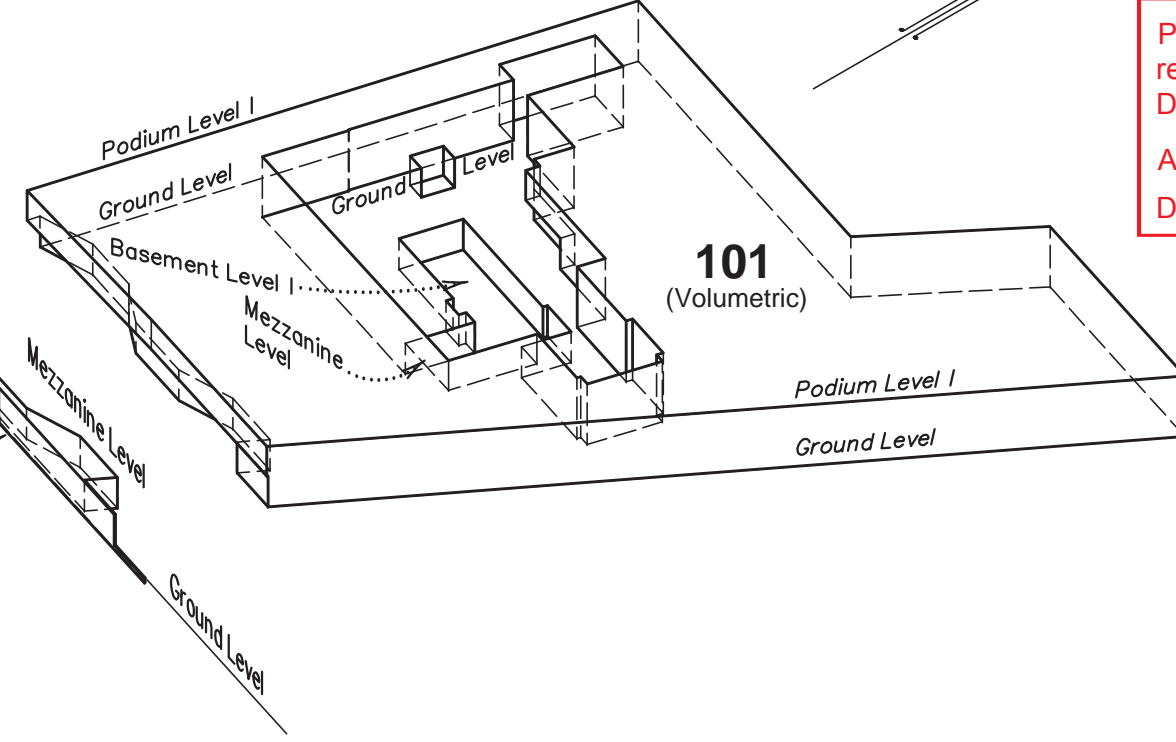


101
(Volumetric)

DIAGRAM
Not to Scale

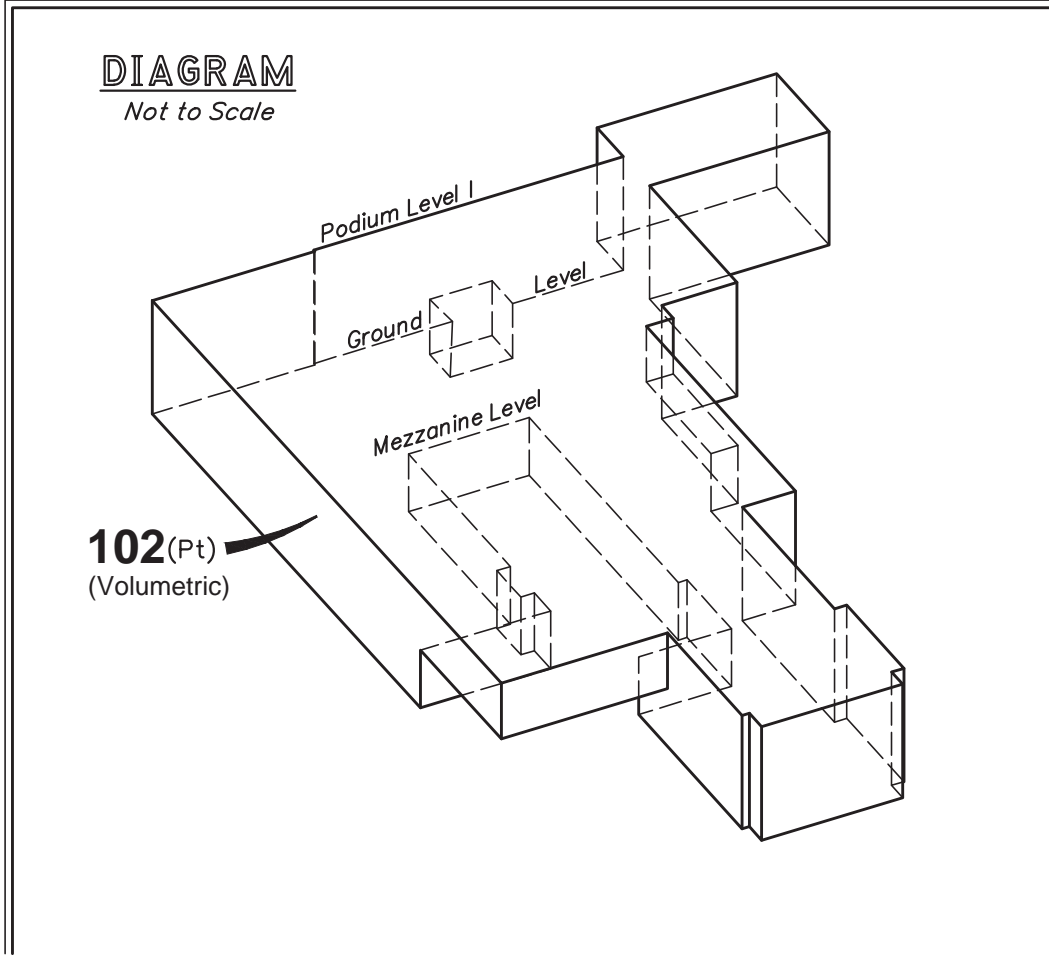

102(Pt)
(Volumetric)

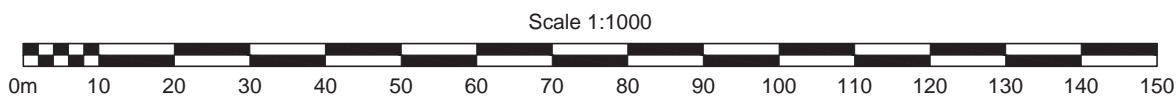

NOTES:
 1. Drawn to scale on an A3 sheet.
 2. All dimensions and areas are subject to final survey and approval by E.D.O.

F	Amended Lot Bdys	DJL	13/11/2018
E	Updated Ground Level	DJL	24/04/2018
D	Amended Architectural Underlay and Lot 101	SDS	8/03/2018
C	Updated Volumetric Bdy	DJL	29/05/2017
B	Updated Architectural & Bdys	DJL	7/07/2016
A	Original Issue	DJL	04/05/2016
Issue	Revision	Int	Date

Title:
Plan of Proposed Volumetric Subdivision Lots 101, 102 & Common Property
 Cancelling Lot 701 SP287530
(SP287542)

Client: **MULTIPLX PORTSIDE EAST PTY LTD**
 Locality: HAMILTON
 Local Gov: BCC Prepared By: DJL
 Surveyed By: Approved: GS
 Date Created: 04/05/2016 Scale: N.T.S.
 Comp File: 15344.project
 Plan No: **15344-007-PRO-F**