



Integrated perspective

Arqus Design Pty Ltd
 ABN 68 135 616 303
 Level 2 15 Malt Street
 Fortitude Valley Qld 4006
 PO Box 2455
 New Farm Qld 4005
 Phone 07 3358 0888
 Fax 07 3358 0899
 mail@arqudesign.com.au
 www.arqudesign.com.au

NOTES
 Contractors are to verify all dimensions on site before commencing any work or producing shop drawings.

These drawings are protected by the laws of copyright and may not be copied or reproduced without the written permission of Arqus Design.

Detail applicable to the scale of the drawing published

DATE	REVISION	ISSUE
08.01.15	REVISED ISSUE	X
11.02.15	REVISED ISSUE	Y
03.11.15	PERMISSIBLE CHANGE	Z
04.12.18	REVISED LVL -01 CP01	AA
05.12.18	REVISED LVL -01 CP01	BB
10.12.18	REVISED LVL -01 CP01	CC
14.12.18	PLANS UPDATE	DD
08.01.19	PLAN UPDATE	EE
09.01.19	DOOR SCHEDULE UPDATES	FF
11.01.19	PLAN UPDATE	GG
18.01.19	FOR CONSTRUCTION	1
31.01.19	PLAN UPDATE	2
19.02.20	PLAN UPDATE	3
24.04.19	PLAN UPDATE	4
08.06.19	FLOOR FINISHES ISSUE	5
10.06.19	FLOOR FINISHES ISSUE 2	6
07.08.19	DOOR NOS & WALL TYPE 71 ADDED	7
10.02.20	2ND LEVEL LUNCHROOM & B. WORKSHOP	8

CLIENT



DEVELOPER



PROJECT

PANORAMA
- TOP OF THE TOWN -

**37 Mayne Road,
BOWEN HILLS QLD**

DRAWING


BASEMENT

JOB NUMBER DESIGN DRAWN CHECKED
 14-0003 SP ES

SCALE DATE CREATED NORTH
 1:100 @A1 20.02.14
 1:200 @A3

DRAWING NUMBER ISSUE
A1-200 8

ISSUED FOR FOR CONSTRUCTION

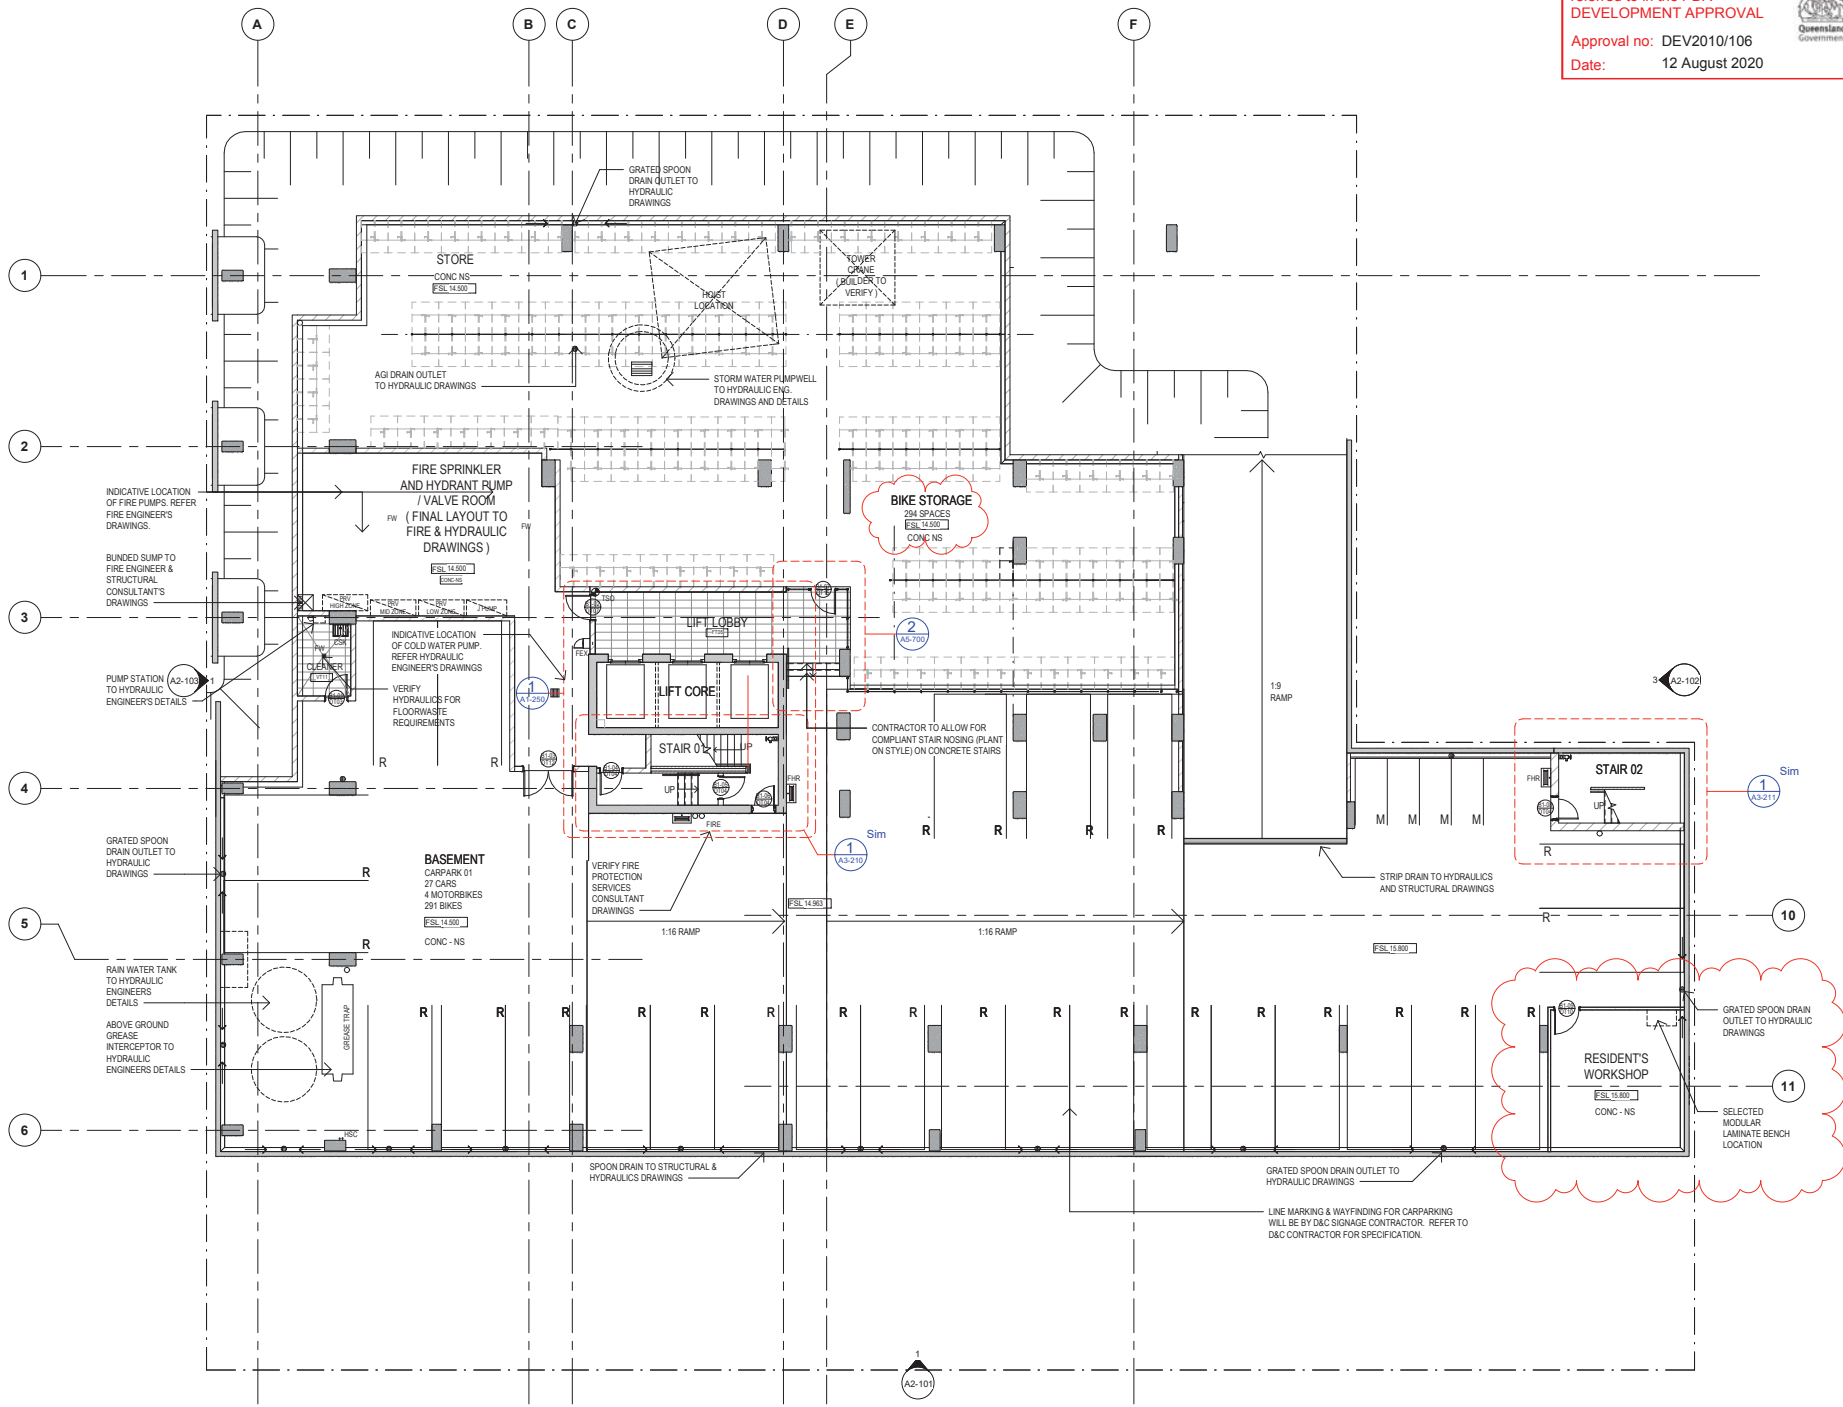

1 BASEMENT CP01
1:100



Integrated perspective

Arqus Design Pty Ltd
ABN 68 135 616 303
Level 2 15 Malt Street
Fortitude Valley Qld 4006
PO Box 2455
New Farm Qld 4005
Phone 07 3358 0888
Fax 07 3358 0899
mail@arqudesign.com.au
www.arqudesign.com.au

NOTES
Contractors are to verify all dimensions on site before commencing any work or producing shop drawings.
These drawings are protected by the laws of copyright and may not be copied or reproduced without the written permission of Arqus Design.

Detail applicable to the scale of the drawing published

DATE	REVISION	ISSUE
18.12.14	REVISED ISSUE	Y
06.01.15	REVISED ISSUE	Z
08.01.15	REVISED ISSUE	AA
11.02.15	REVISED ISSUE	BB
03.11.15	PERMISSIBLE CHANGE	CC
30.11.18	REVISED FCR & HYDRANT LOCATIONS	DD
14.12.18	PLANS UPDATE	EE
19.12.18	AMENDMENTS TO SUBSTATION	FF
09.01.19	DOOR SCHEDULE UPDATES	GG
11.01.19	PLAN UPDATE	HH
23.01.19	PLANS UPDATE	II
24.01.19	PODIUM PLANS UPDATE	1
31.01.19	PLAN UPDATE	2
19.02.20	PLAN UPDATE	3
02.04.19	SHOPFRONT WINDOW TAG UPDATE	4
24.04.19	PLAN UPDATE	5
08.06.19	FLOOR FINISHES ISSUE 6	6
10.06.19	FLOOR FINISHES ISSUE 2	7
07.08.19	DOOR NoS & WALL TYPE 71	8

CLIENT



DEVELOPER



PROJECT

PANORAMA
- TOP OF THE TOWN -

37 Mayne Road,
Bowen Hills QLD


DRAWING

GROUND 00 VISITORS

JOB NUMBER DESIGN DRAWN CHECKED
14-0003 SP ES/AA

SCALE DATE CREATED NORTH
1:100 @A1 20.02.14
1:200 @A3

DRAWING NUMBER ISSUE
A1-201 8
ISSUED FOR CONSTRUCTION

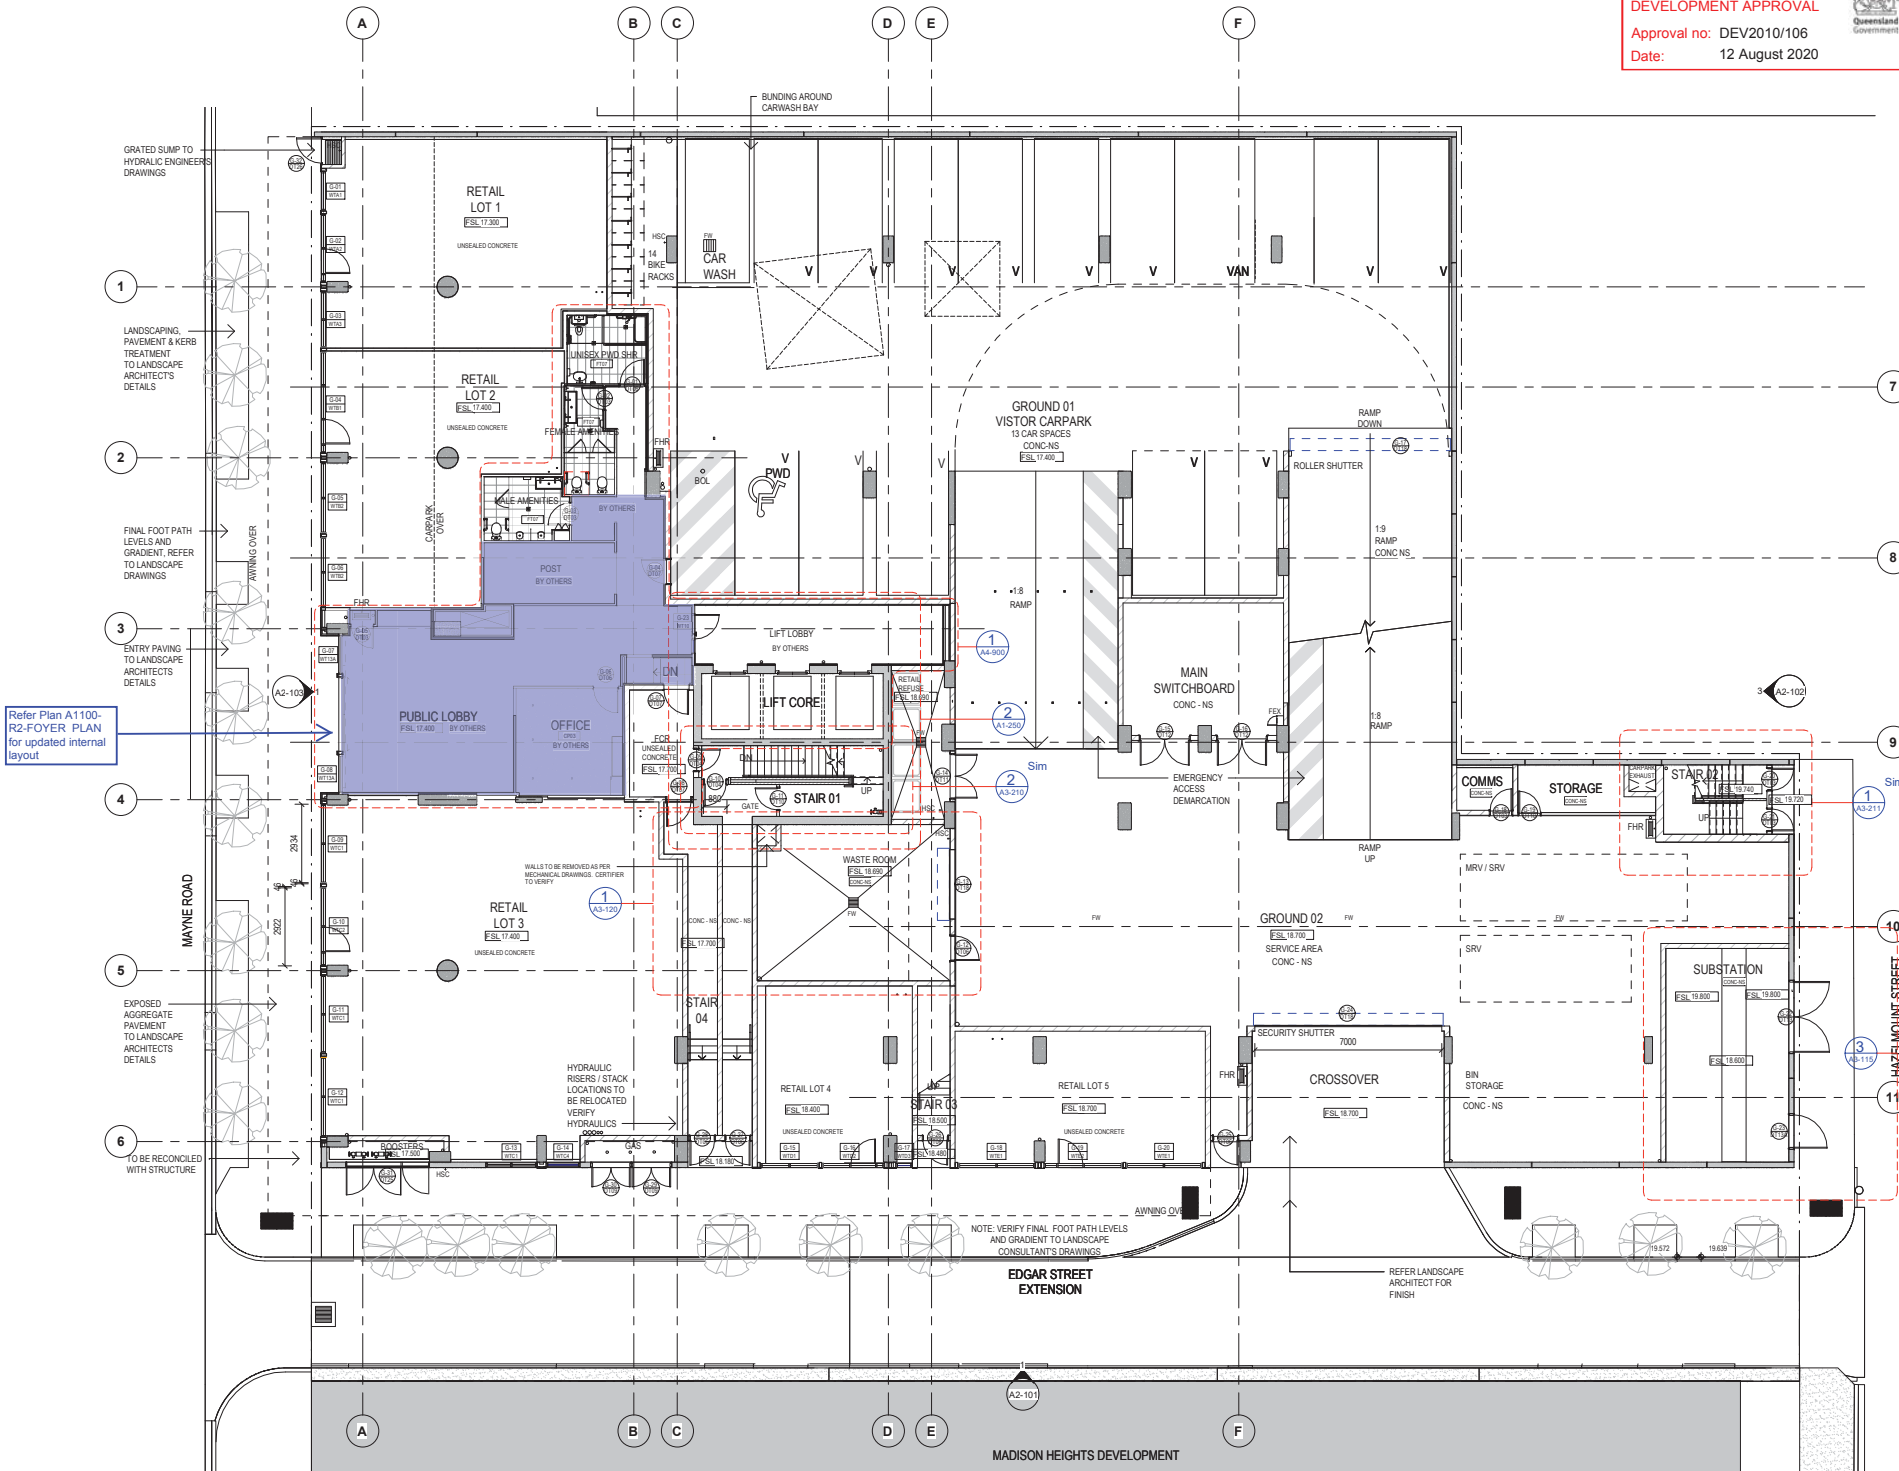

Refer Plan A1100-R2-FOYER PLAN for updated internal layout



Integrated perspective

Arqus Design Pty Ltd
 ABN 68 135 616 303
 Level 2 15 Malt Street
 Fortitude Valley Qld 4006
 PO Box 2455
 New Farm Qld 4005
 Phone 07 3358 0888
 Fax 07 3358 0899
 mail@arquusdesign.com.au
 www.arquusdesign.com.au

NOTES
 Contractors are to verify all dimensions on site before commencing any work or producing shop drawings.

These drawings are protected by the laws of copyright and may not be copied or reproduced without the written permission of Arqus Design.

Detail applicable to the scale of the drawing published

DATE	REVISION	ISSUE
05.12.14	REVISED ISSUE	5
08.12.14	REVISED ISSUE	T
12.12.14	REVISED ISSUE	U
18.12.14	REVISED ISSUE	V
16.01.15	REVISED ISSUE	W
11.02.15	REVISED ISSUE	X
03.11.15	PERMISSIBLE CHANGE	Y
14.12.18	PLANS UPDATE	Z
09.01.19	DOOR SCHEDULE UPDATES	AA
11.01.19	PLAN UPDATE	BB
24.01.19	PLANS UPDATE	CC
24.01.19	PODIUM PLANS UPDATE	1
01.02.19	PLAN UPDATE	2
08.02.19	PLAN UPDATE	3
02.04.19	SHOPFRONT WINDOW TAG UPDATE	4
24.04.19	PLAN UPDATE	5
24.05.19	SHOPFRONT GLAZING UPDATES	6
08.06.19	FLOOR FINISHES ISSUE	7
10.06.19	FLOOR FINISHES ISSUE 2	8
07.08.19	DOOR NOS & WALL TYPE 71 ADDED	9

CLIENT



DEVELOPER



PROJECT

PANORAMA
- TOP OF THE TOWN -

**37 Mayne Road,
BOWEN HILLS QLD**

DRAWING


LEVEL 01 CP02

JOB NUMBER DESIGN DRAWN CHECKED
 14-0003 SP ES

SCALE DATE CREATED NORTH
 1:100 @A1 20.02.14
 1:200 @A3

DRAWING NUMBER ISSUE
A1-202 9

ISSUED FOR CONSTRUCTION

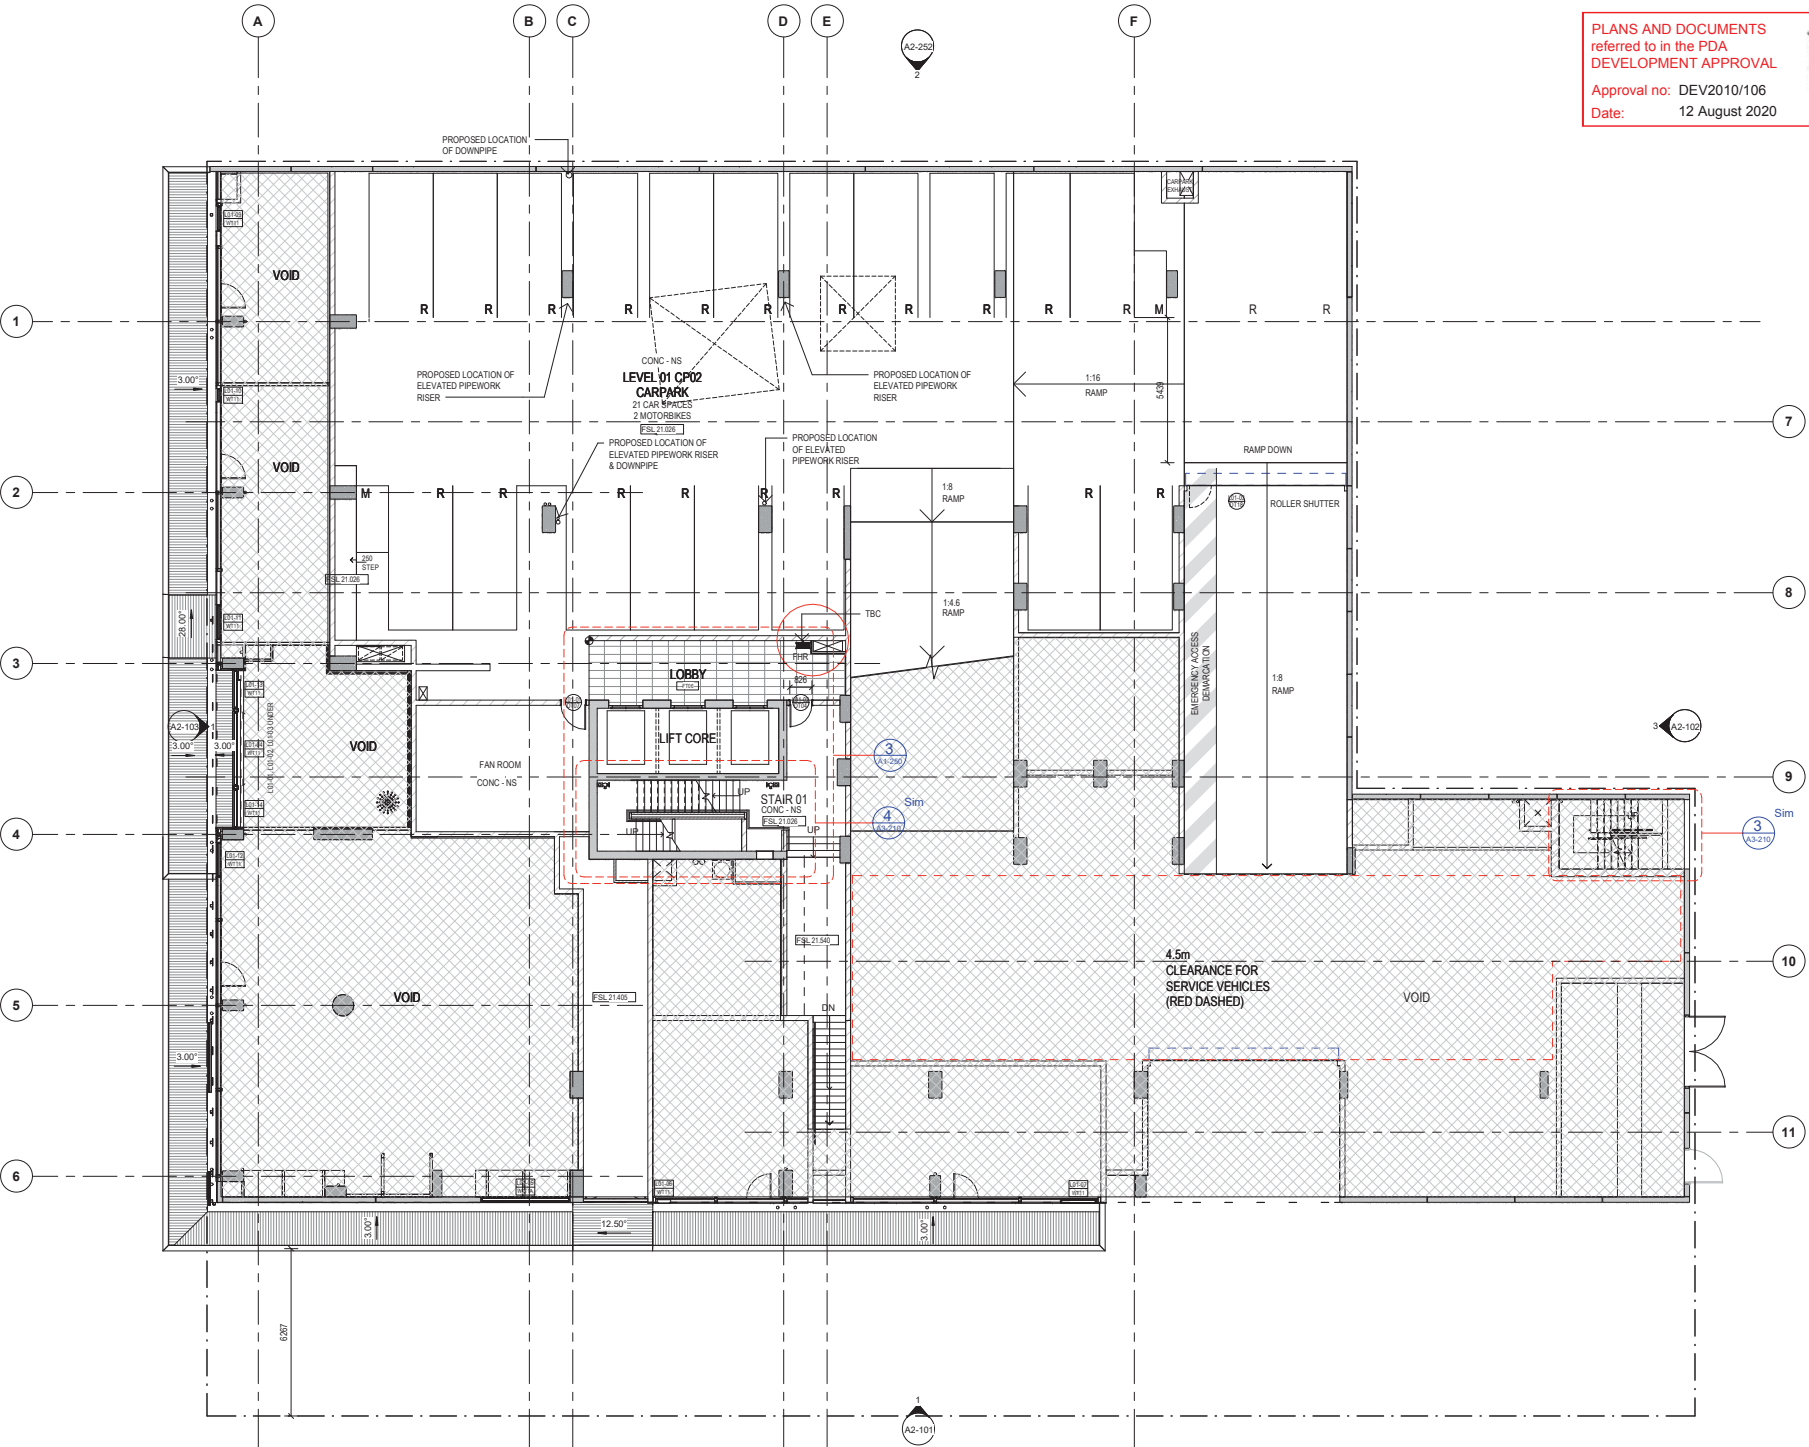

1 Level 01 CP02
1:100



Integrated perspective

Arqus Design Pty Ltd
 ABN 68 135 616 303
 Level 2 15 Malt Street
 Fortitude Valley QLD 4006
 PO Box 2455
 New Farm Qld 4005
 Phone 07 3358 0888
 Fax 07 3358 0899
 mail@arquusdesign.com.au
 www.arquusdesign.com.au

NOTES
 Contractors are to verify all dimensions on site before commencing any work or producing shop drawings.

These drawings are protected by the laws of copyright and may not be copied or reproduced without the written permission of Arqus Design.

Detail applicable to the scale of the drawing published

DATE	REVISION	ISSUE
05.12.14	REVISED ISSUE	5
08.12.14	REVISED ISSUE	T
12.12.14	REVISED ISSUE	U
18.12.14	REVISED ISSUE	V
11.02.15	REVISED ISSUE	W
03.11.15	PERMISSIBLE CHANGE	X
14.12.18	PLANS UPDATE	Y
09.01.19	DOOR SCHEDULE UPDATES	Z
11.01.19	PLAN UPDATE	AA
24.01.19	PLANS UPDATE	BB
24.01.19	PODIUM PLANS UPDATE	1
01.02.19	PLAN UPDATE	2
08.02.19	PLAN UPDATE	3
29.03.19	GLAZING SCHEDULES	4
24.04.19	PLAN UPDATE	5
08.06.19	FLOOR FINISHES ISSUE	6
10.06.19	FLOOR FINISHES ISSUE 2	7
14.06.19	EMERGENCY ACCESS & EXTENDED SLAB	8
07.08.19	DOOR NoS & WALL TYPE 71	9
10.02.20	2ND LEVEL LUNCHROOM & B. WORKSHOP	10

CLIENT



DEVELOPER



PROJECT

PANORAMA
 - TOP OF THE TOWN -

37 Mayne Road,
 BOWEN HILLS QLD

DRAWING


LEVEL 02 CP03

JOB NUMBER DESIGN DRAWN CHECKED
 14-0003 SP ES

SCALE DATE CREATED NORTH
 1:100 @A1 20.02.14
 1:200 @A3

DRAWING NUMBER ISSUE
A1-203 10

ISSUED FOR
FOR CONSTRUCTION

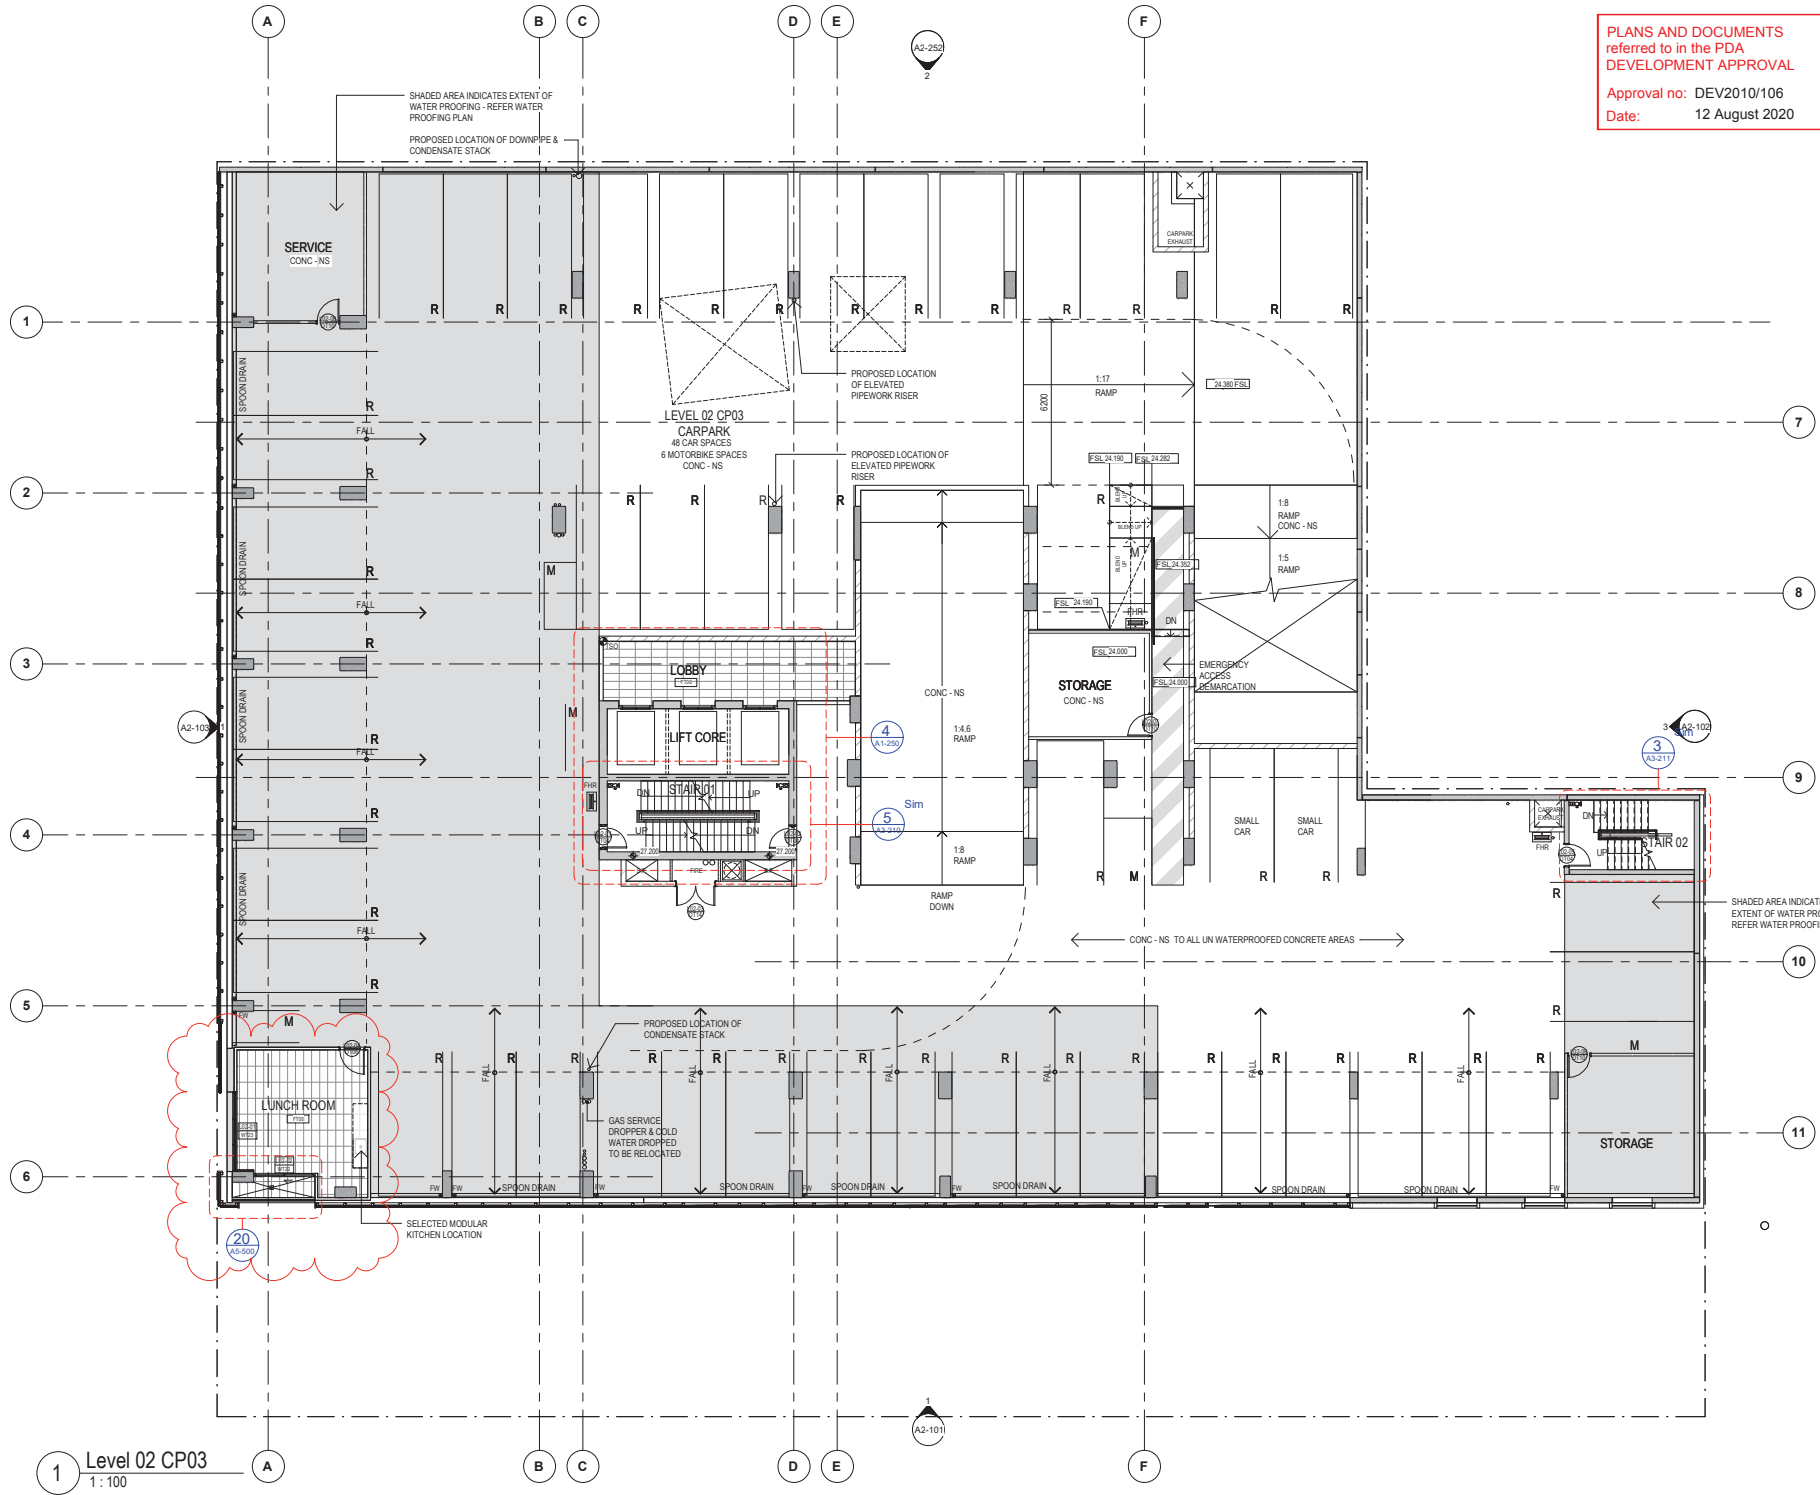

1 Level 02 CP03
 1:100

Integrated perspective

Arqus Design Pty Ltd
 ABN 68 135 616 303
 Level 2 15 Malt Street
 Fortitude Valley Qld 4006
 PO Box 2455
 New Farm Qld 4005
 Phone 07 3358 0888
 Fax 07 3358 0899
 mail@arquusdesign.com.au
 www.arquusdesign.com.au

NOTES
 Contractors are to verify all dimensions on site before commencing any work or producing shop drawings.

These drawings are protected by the laws of copyright and may not be copied or reproduced without the written permission of Arqus Design.

Detail applicable to the scale of the drawing published

DATE	REVISION	ISSUE
05.12.14	REVISED ISSUE	T
08.12.14	REVISED ISSUE	U
12.12.14	REVISED ISSUE	V
18.12.14	REVISED ISSUE	W
11.02.15	REVISED ISSUE	X
03.11.15	PERMISSIBLE CHANGE	Y
14.12.18	PLANS UPDATE	Z
09.01.19	DOOR SCHEDULE UPDATES	AA
11.01.19	PLAN UPDATE	BB
24.01.19	PLANS UPDATE	CC
24.01.19	PODIUM PLANS UPDATE	1
01.02.19	PLAN UPDATE	2
08.02.19	PLAN UPDATE	3
29.03.19	GLAZING SCHEDULES	4
24.04.19	PLAN UPDATE	5
03.05.19	GLAZING UPDATE	6
08.06.19	FLOOR FINISHES ISSUE	7
10.06.19	FLOOR FINISHES ISSUE 2	8
13.06.19	FW SETOUT ADJUSTMENT	9
23.07.19	GLAZING UPDATE	10
07.08.19	DOOR NoS & WALL TYPE 71 ADDED	11

CLIENT



DEVELOPER



PROJECT

PANORAMA
 - TOP OF THE TOWN -

**37 Mayne Road,
 BOWEN HILLS QLD**

DRAWING

LEVEL 03 CP04

JOB NUMBER DESIGN DRAWN CHECKED
 14-0003 SP ES

SCALE DATE CREATED NORTH
 1:100 @A1 20.02.14
 1:200 @A3


DRAWING NUMBER ISSUE

A1-204 11

ISSUED FOR
CONSTRUCTION



PLANS AND DOCUMENTS referred to in the PDA DEVELOPMENT APPROVAL
 Approval no: DEV2010/106
 Date: 12 August 2020

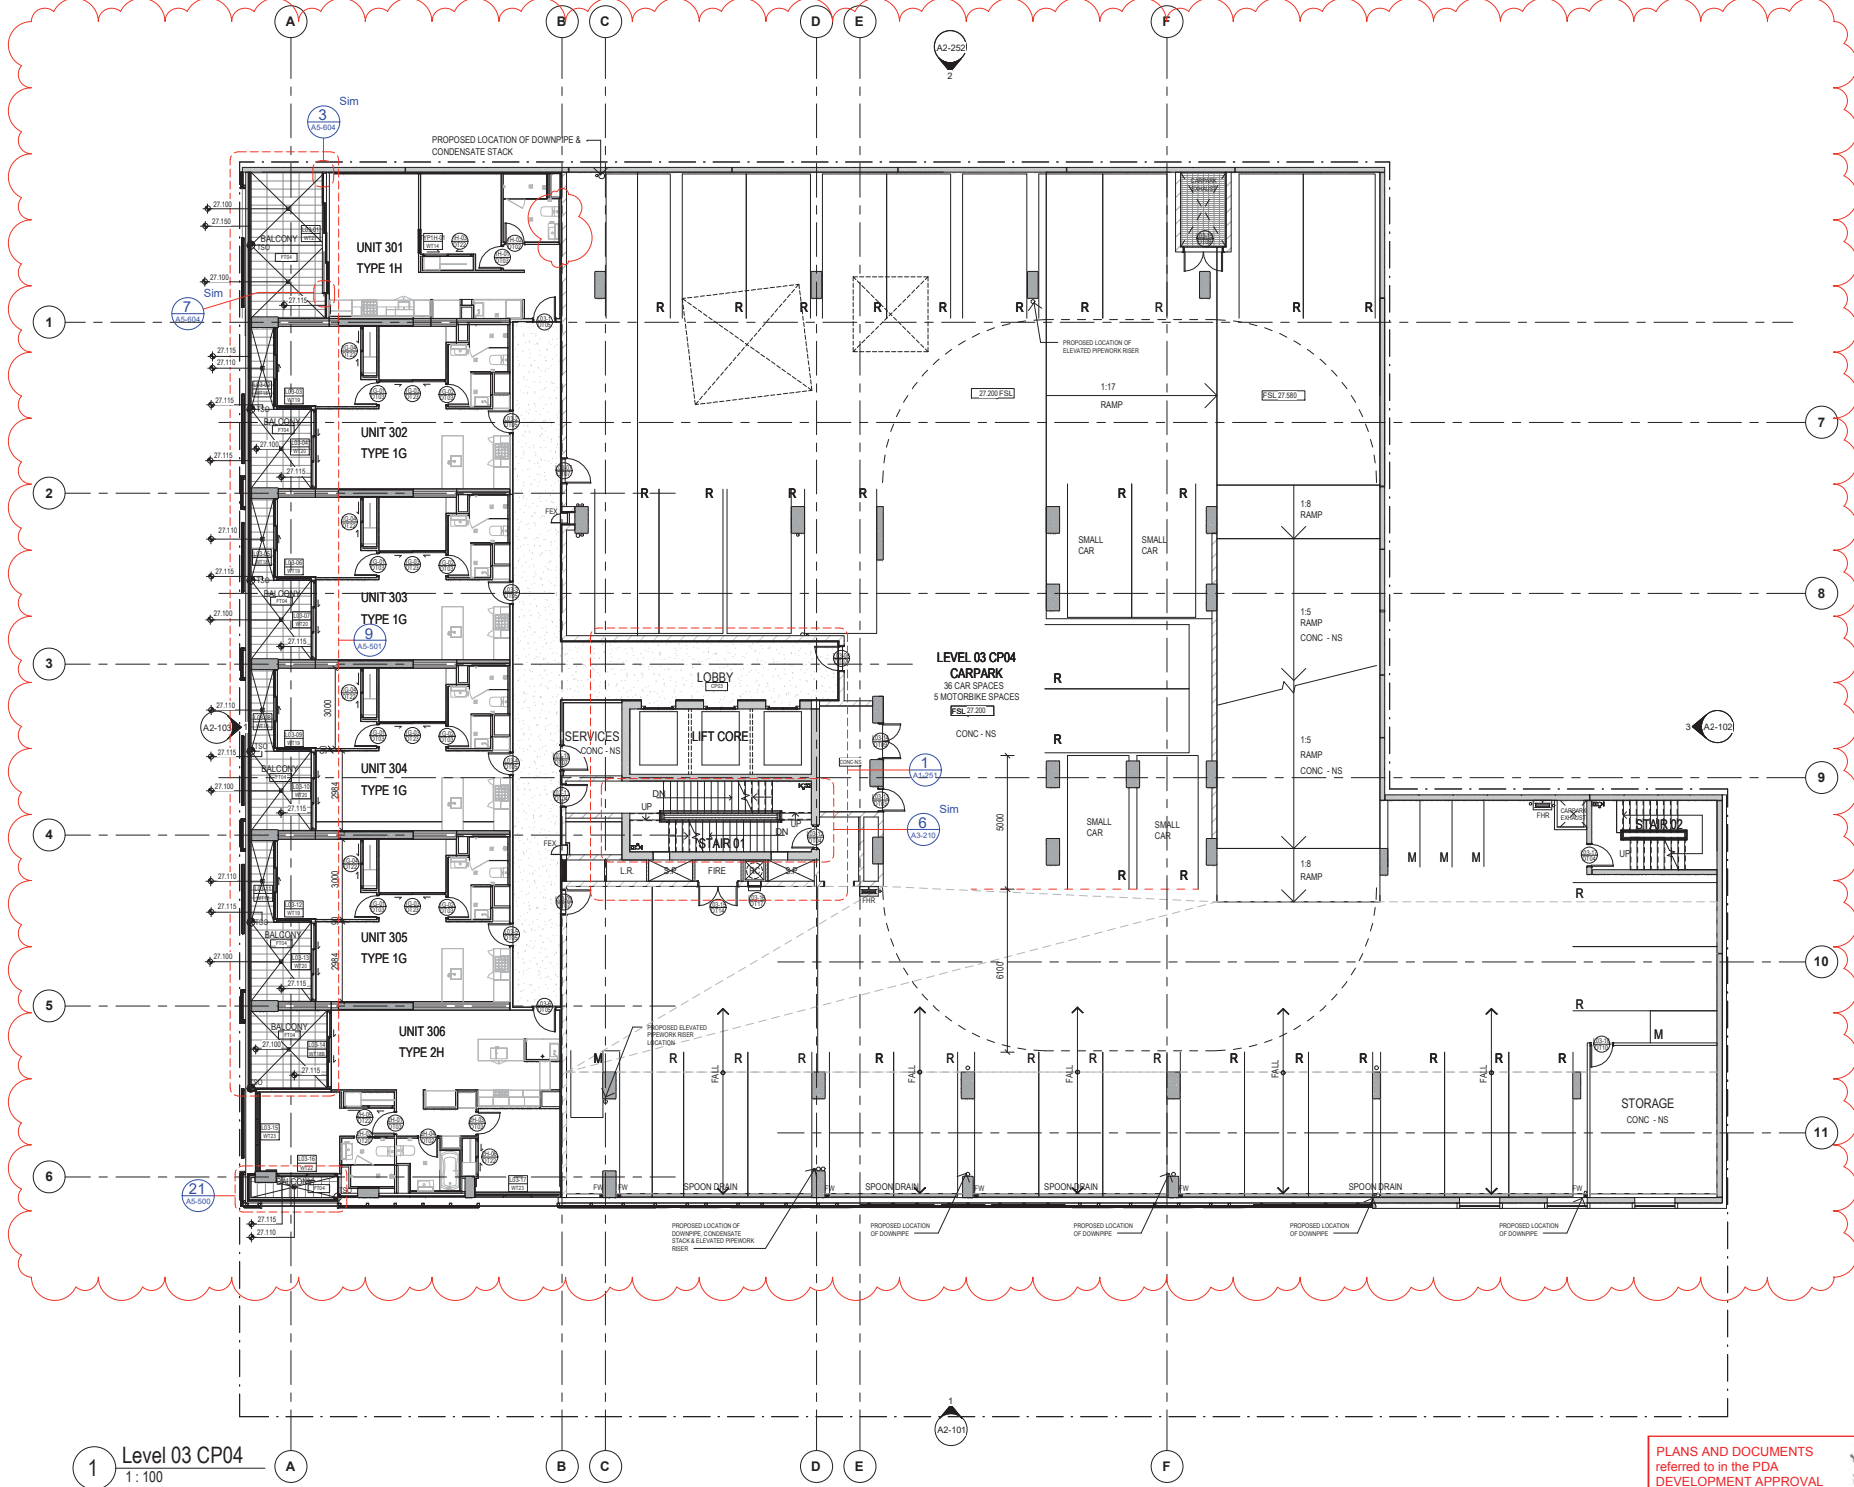

1 Level 03 CP04
 1:100

Integrated perspective

Arqus Design Pty Ltd
 ABN 68 135 616 303
 Level 2 15 Malt Street
 Fortitude Valley QLD 4006
 PO Box 2455
 New Farm QLD 4005
 Phone 07 3358 0888
 Fax 07 3358 0899
 mail@arquusdesign.com.au
 www.arquusdesign.com.au

NOTES
 Contractors are to verify all dimensions on site before commencing any work or producing shop drawings.

These drawings are protected by the laws of copyright and may not be copied or reproduced without the written permission of Arqus Design.

Detail applicable to the scale of the drawing published

DATE	REVISION	ISSUE
05.12.14	REVISED ISSUE	5
08.12.14	REVISED ISSUE	T
12.12.14	REVISED ISSUE	U
18.12.14	REVISED ISSUE	V
11.02.15	REVISED ISSUE	W
03.11.15	PERMISSIBLE CHANGE	X
14.12.18	PLANS UPDATE	Y
09.01.19	DOOR SCHEDULE UPDATES	Z
11.01.19	PLAN UPDATE	AA
24.01.19	PLANS UPDATE	BB
24.01.19	PODIUM PLANS UPDATE	1
01.02.19	PLAN UPDATE	2
08.02.19	PLAN UPDATE	3
29.03.19	GLAZING SCHEDULES	4
24.04.19	PLAN UPDATE	5
03.05.19	GLAZING UPDATE	6
08.06.19	FLOOR FINISHES ISSUE	7
10.06.19	FLOOR FINISHES ISSUE 2	8
13.06.19	FW SETOUT ADJUSTMENT	9
22.07.19	GLAZING UPDATE	10
07.08.19	DOOR NoS & WALL TYPE 71 ADDED	11

CLIENT



DEVELOPER



PROJECT

PANORAMA

- TOP OF THE TOWN -

37 Mayne Road,
 BOWEN HILLS QLD

DRAWING

LEVEL 04 CP05

JOB NUMBER DESIGN DRAWN CHECKED
 14-0003 SP ES

SCALE DATE CREATED NORTH
 1:100 @A1 20.02.14
 1:200 @A3


DRAWING NUMBER ISSUE

A1-205 11

ISSUED FOR CONSTRUCTION



PLANS AND DOCUMENTS referred to in the PDA DEVELOPMENT APPROVAL
 Approval no: DEV2010/106
 Date: 12 August 2020

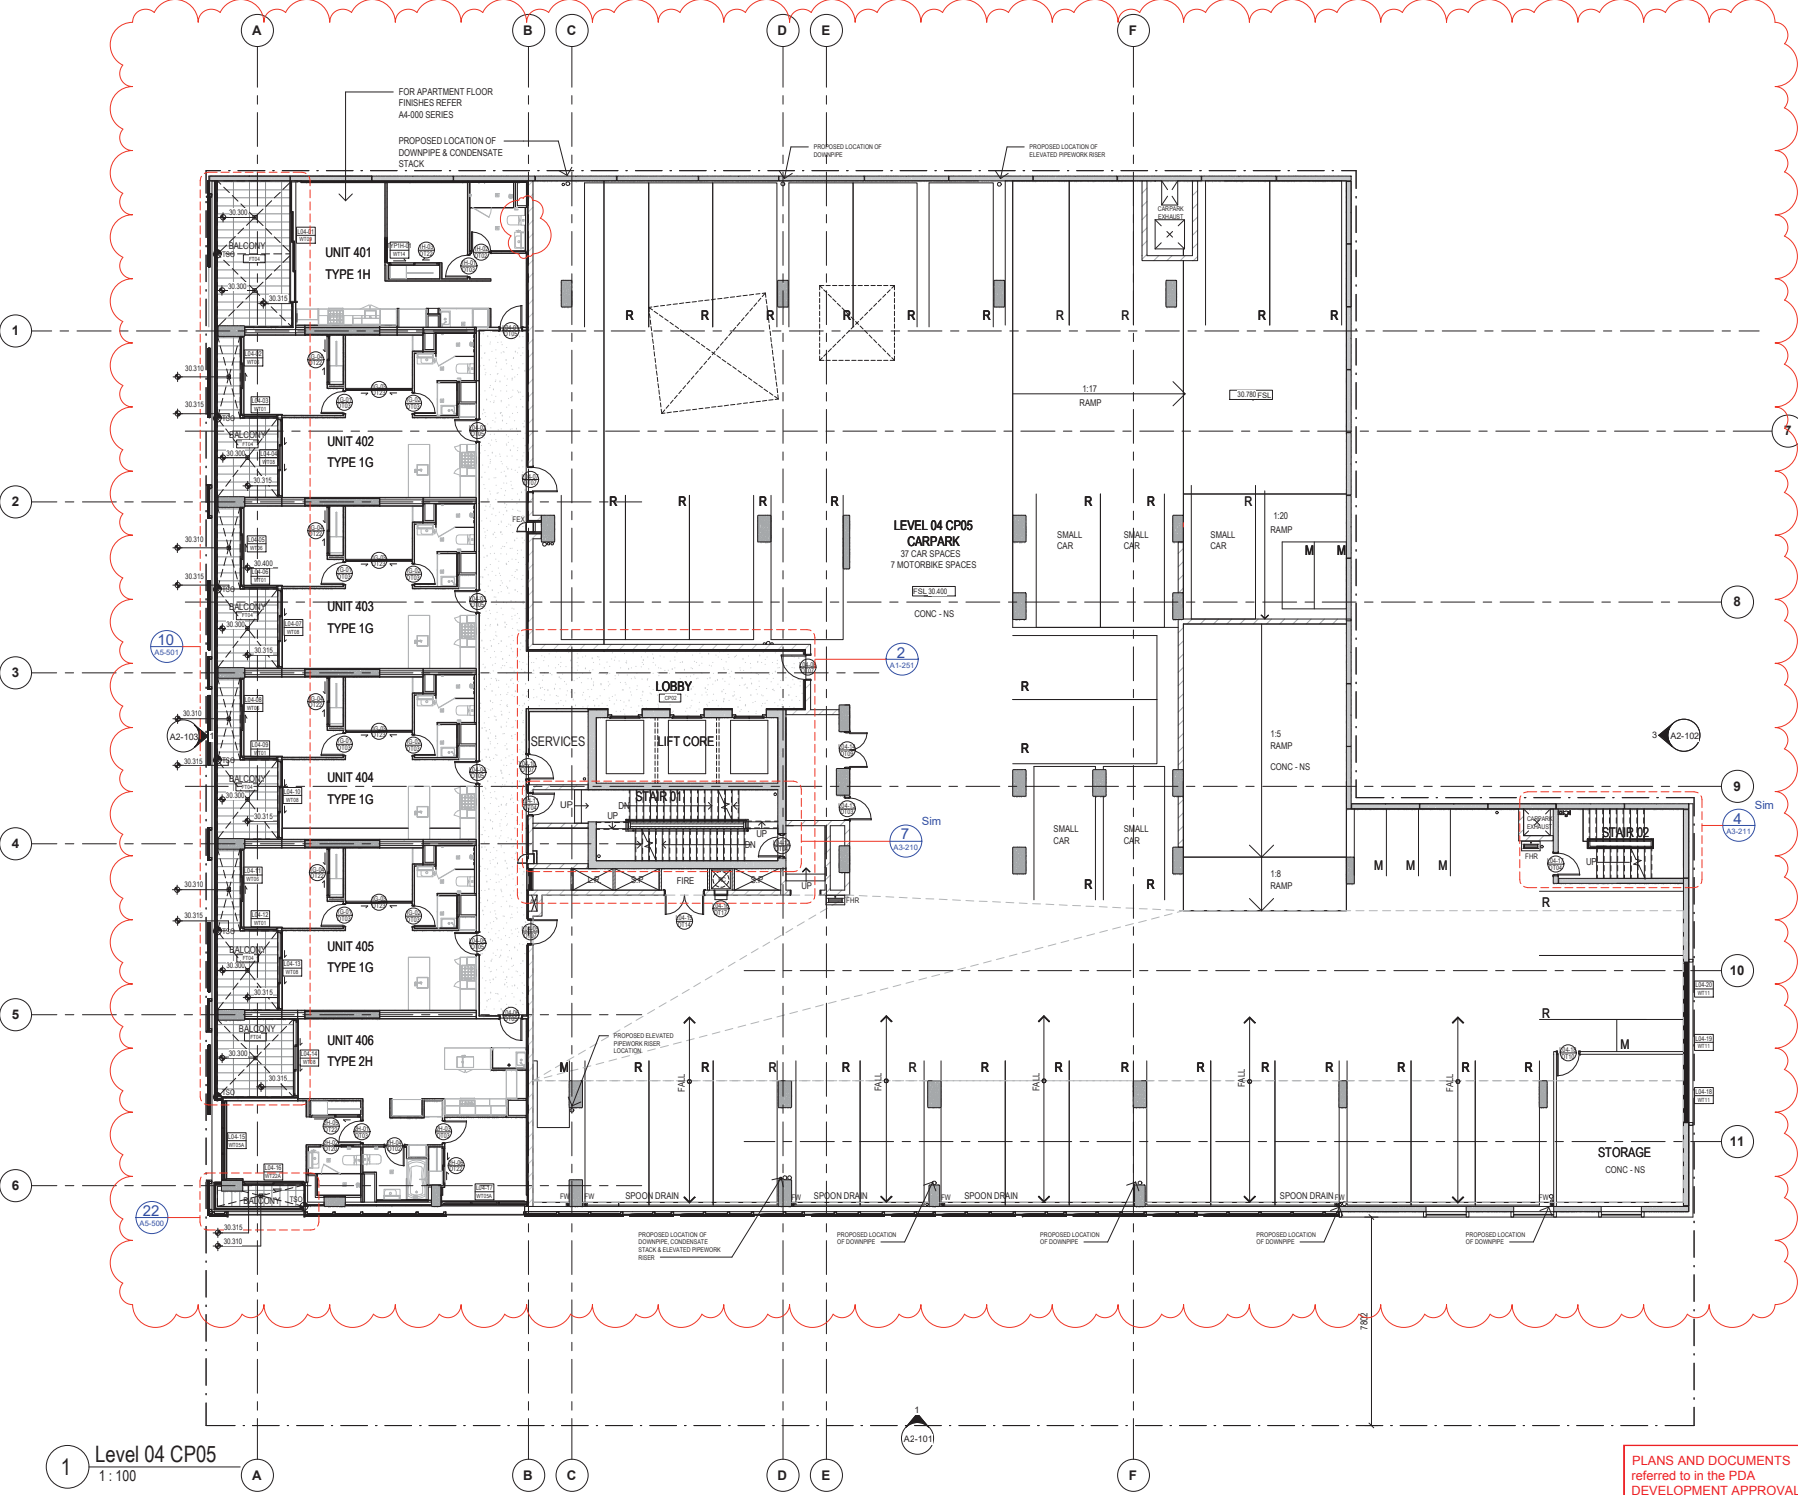

1 Level 04 CP05
 1:100

Integrated perspective

Arqus Design Pty Ltd
ABN 68 135 616 303
Level 2 15 Mait Street
Fortitude Valley QLD 4006
PO Box 2455
New Farm Qld 4005
Phone 07 3358 0888
Fax 07 3358 0899
mail@arqudesign.com.au
www.arqudesign.com.au

NOTES
Contractors are to verify all dimensions on site before commencing any work or producing shop drawings.

These drawings are protected by the laws of copyright and may not be copied or reproduced without the written permission of Arqus Design.

Detail applicable to the scale of the drawing published

DATE	REVISION	ISSUE
30.01.15	GYM STAIR/EGRESS REVISED	5
05.02.15	GENERAL AMENDMENTS	T
11.02.15	REVISED ISSUE	U
03.11.15	PERMISSIBLE CHANGE	V
05.11.15	UNIT 2C REVISED LAYOUT	W
11.12.18	CONDITION 5 PODIUM SECTION PLAN REFERENCE	X
14.12.18	PLANS UPDATE	Y
09.01.19	DOOR SCHEDULE UPDATES	Z
01.02.19	PLAN UPDATE	1
08.02.19	PLAN UPDATE	2
29.03.19	GLAZING SCHEDULES	3
01.04.19	WINDOW TAG UPDATE	4
24.04.19	PLAN UPDATE	5
03.05.19	GLAZING UPDATE	6
08.06.19	FLOOR FINISHES ISSUE	7
10.06.19	FLOOR FINISHES ISSUE 2	8
Date 265	POOL DECK DRAINS UPDATE	9
22.07.19	GLAZING UPDATE	10
07.08.19	DOOR NoS & WALL TYPE 71 ADDED	11
30.01.20	POOL DECK UPDATE	12
14.02.20	LEVEL 5 G & S5 UPDATE	13

CLIENT



DEVELOPER



PROJECT

PANORAMA
- TOP OF THE TOWN -

**37 Mayne Road,
BOWEN HILLS QLD**

DRAWING


LEVEL 05 PODIUM

JOB NUMBER DESIGN DRAWN CHECKED
14-0003 SP ES

SCALE DATE CREATED NORTH
1:100 @A1 20.02.14
1:200 @A3

DRAWING NUMBER ISSUE

A1-206 13
ISSUED FOR CONSTRUCTION

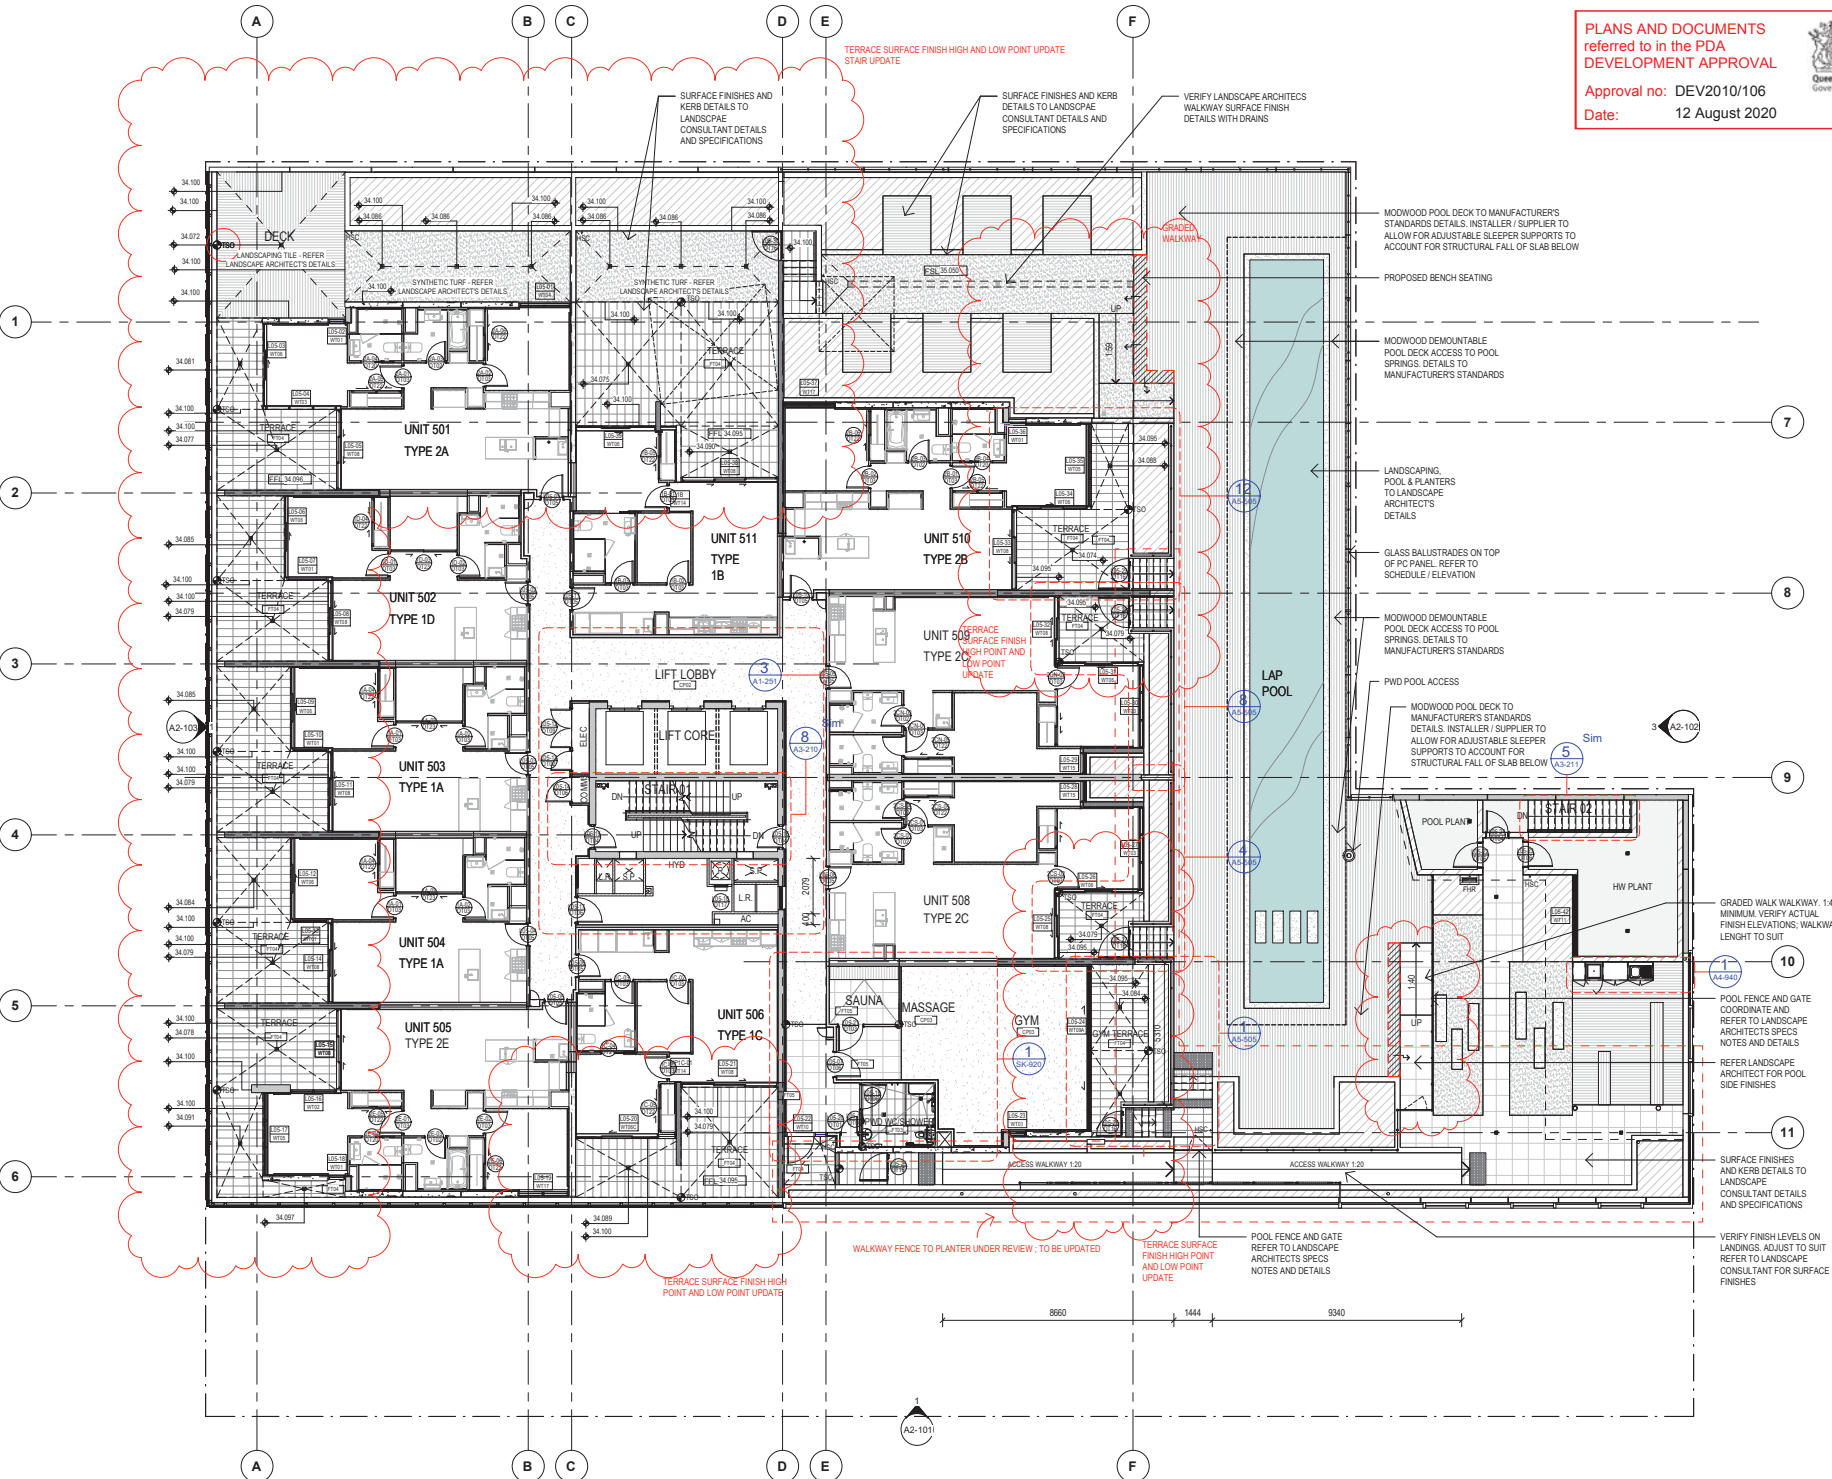

1 Level 05 Podium
1:100



Integrated perspective


Arqus Design Pty Ltd
 ABN 68 135 616 303
 Level 2 15 Malt Street
 Fortitude Valley QLD 4006
 PO Box 2455
 New Farm Qld 4005
 Phone 07 3358 0888
 Fax 07 3358 0899
 mail@arquusdesign.com.au
 www.arquusdesign.com.au

NOTES
 Contractors are to verify all dimensions on site before commencing any work or producing shop drawings.

These drawings are protected by the laws of copyright and may not be copied or reproduced without the written permission of Arqus Design.

Detail applicable to the scale of the drawing published

DATE	REVISION	ISSUE
15.04.14	REVISED ISSUE	G
17.04.14	REVISED ISSUE	H
28.04.14	REVISED ISSUE	I
01.05.14	REVISED ISSUE	J
02.06.14	REVISED ISSUE	K
11.11.14	REVISED ISSUE	L
12.12.14	REVISED ISSUE	M
18.12.14	REVISED ISSUE	N
11.02.15	REVISED ISSUE	O
03.11.15	PERMISSIBLE CHANGE	P
14.12.18	PLANS UPDATE	Q
09.01.19	DOOR SCHEDULE UPDATES	R
08.02.19	PLAN UPDATE	S
29.03.19	GLAZING SCHEDULES	1
24.04.19	PLAN UPDATE	2
03.05.19	GLAZING UPDATE	3
08.06.19	FLOOR FINISHES ISSUE	4
10.06.19	FLOOR FINISHES ISSUE 2	5
07.08.19	DOOR NOS & WALL TYPE 71 ADDED	6
18.10.19	STRUCTURAL SETOUT UPDATE	7
03.02.20	REVISED AC RISERS FOR PIPE RE-ROUTING	8

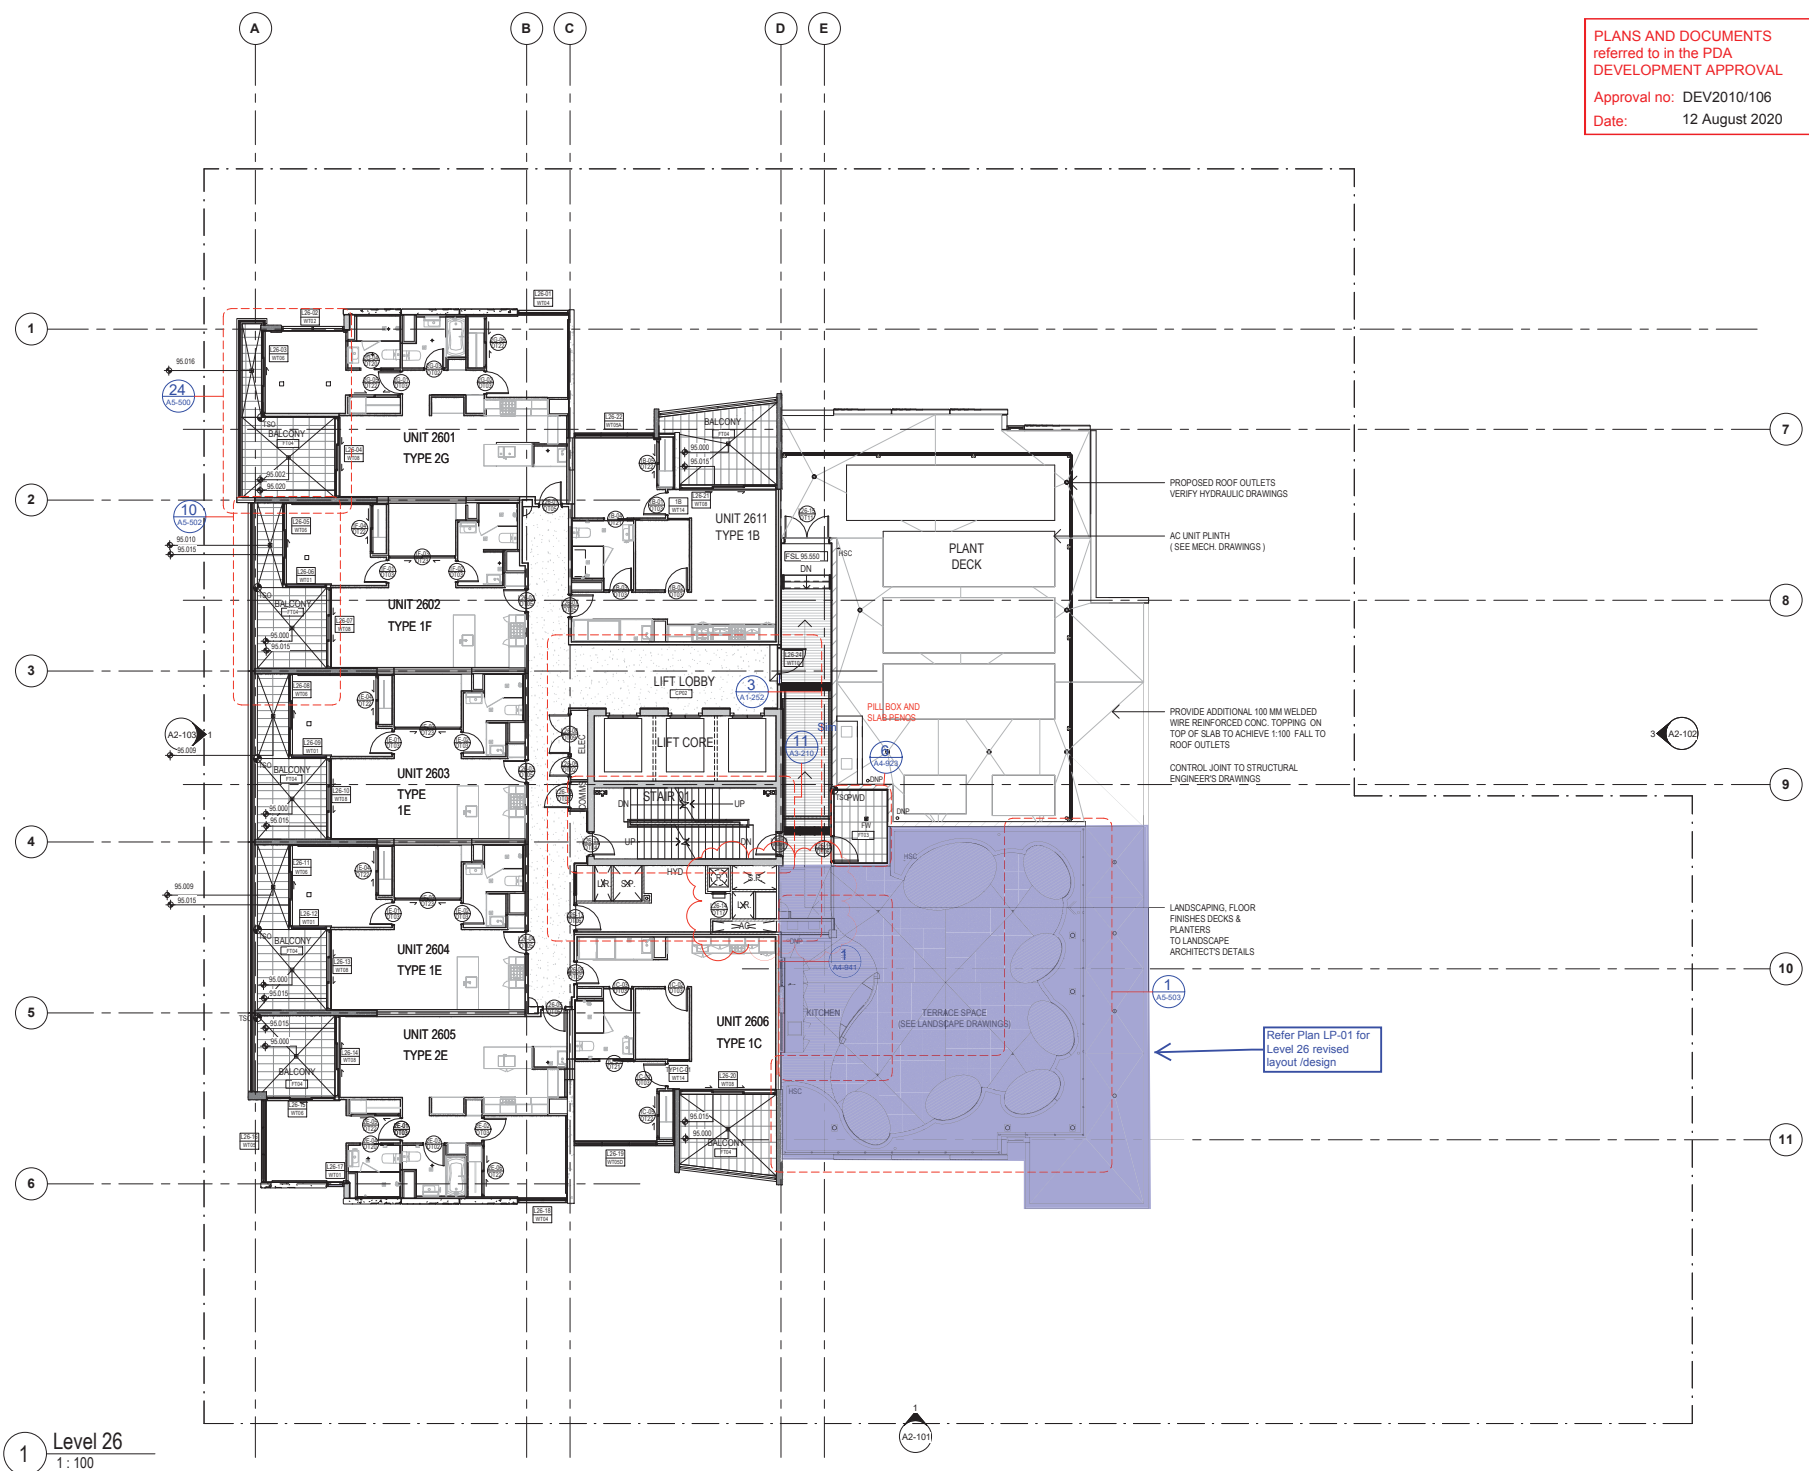

1 Level 26
 1: 100

CLIENT



DEVELOPER



PROJECT

PANORAMA
 - TOP OF THE TOWN -

37 Mayne Road,
 BOWEN HILLS QLD

DRAWING

LEVEL 26

JOB NUMBER DESIGN DRAWN CHECKED
 14-0003 SP ES

SCALE DATE CREATED NORTH
 1: 100 @A1 23.04.14
 1:200 @A3

DRAWING NUMBER ISSUE
A1-227 8

ISSUED FOR
FOR CONSTRUCTION

