

EARTHWORKS


- PROPOSED
- CUT
- FILL

ESTIMATED VOLUMES

BULK EARTHWORKS VOLUMES
FILE: 8289m³

- LANDSCAPING (BY OTHERS)
- STAGING

PLANS AND DOCUMENTS
related to the RPA
DEVELOPMENT APPROVAL
Approval no: DEV20231468
Date: 19 September 2024

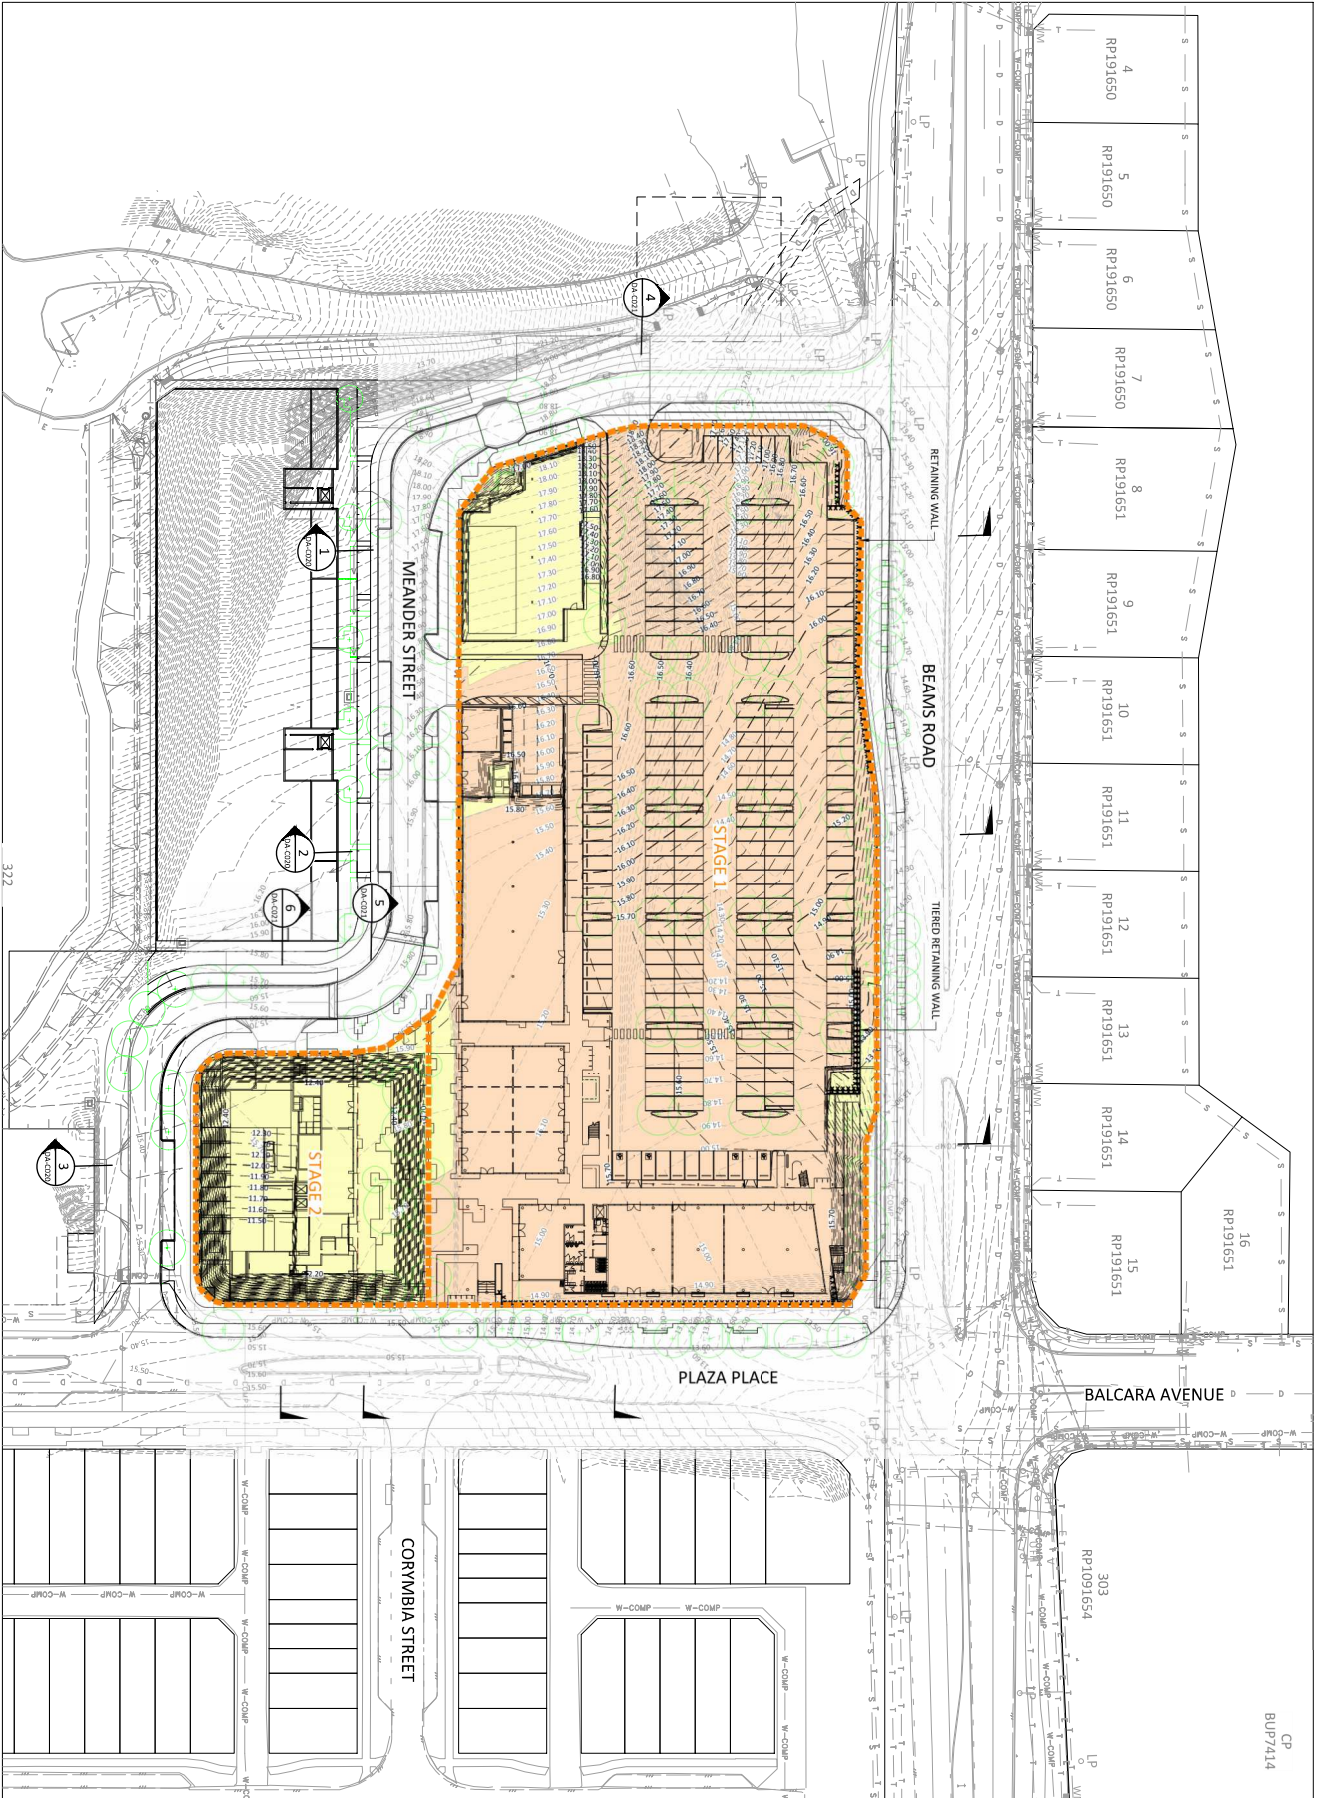

PLAN
SCALE 1:500

DEVELOPMENT APPLICATION

SCAN QR CODE TO CONFIRM CURRENT DRAWING REVISION	REV	DATE	DESCRIPTION	20M	DES	CHK	APP	ASSOCIATED CONSULTANTS	APPROVED	CHECKED	DATE	
	F	31.05.24	MINOR AMENDMENTS	EVA	EVA			BORNHORST +WARD	
	E	17.04.24	UPDATED DRAWING & REMAINING WALLS	EVA	EVA	IKC			DE LUCA CORPORATION PTY LTD
	D	10.04.24	FOR COORDINATION	EVA	EVA				CARSELDINE VILLAGE
	C	08.03.24	FURTHER ISSUES RESPONSE	EVA	EVA				EARTHWORKS LAYOUT
B	14.03.24	FOR SIGNIFICATION	EVA	EVA					
A	14.03.24	FOR SIGNIFICATION	EVA	EVA					

THIS DRAWING IS BEST VIEWED IN COLOUR AND ON AN ELECTRONIC DEVICE

PROTECT YOURSIGHT

STATISTICS

0 5 10 15 20 25 m

1:500 / 1:1:2000

UNDESIGNED / REDESIGNED

AL UNDESIGNED

AL REDESIGNED


PROJECT NO: DA-C010

PRODUCTION: 23019


DRAWING NO: F

REGION: F

ORIGINAL SIZE: A1

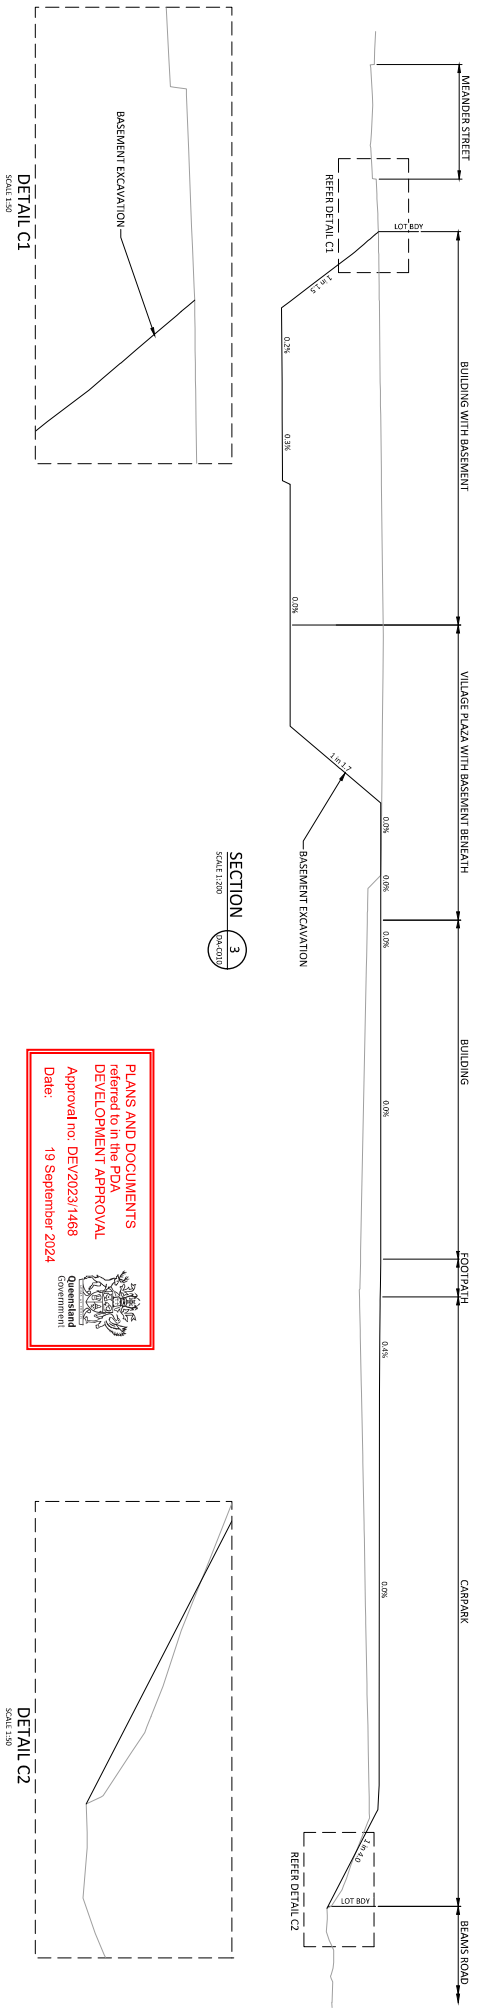

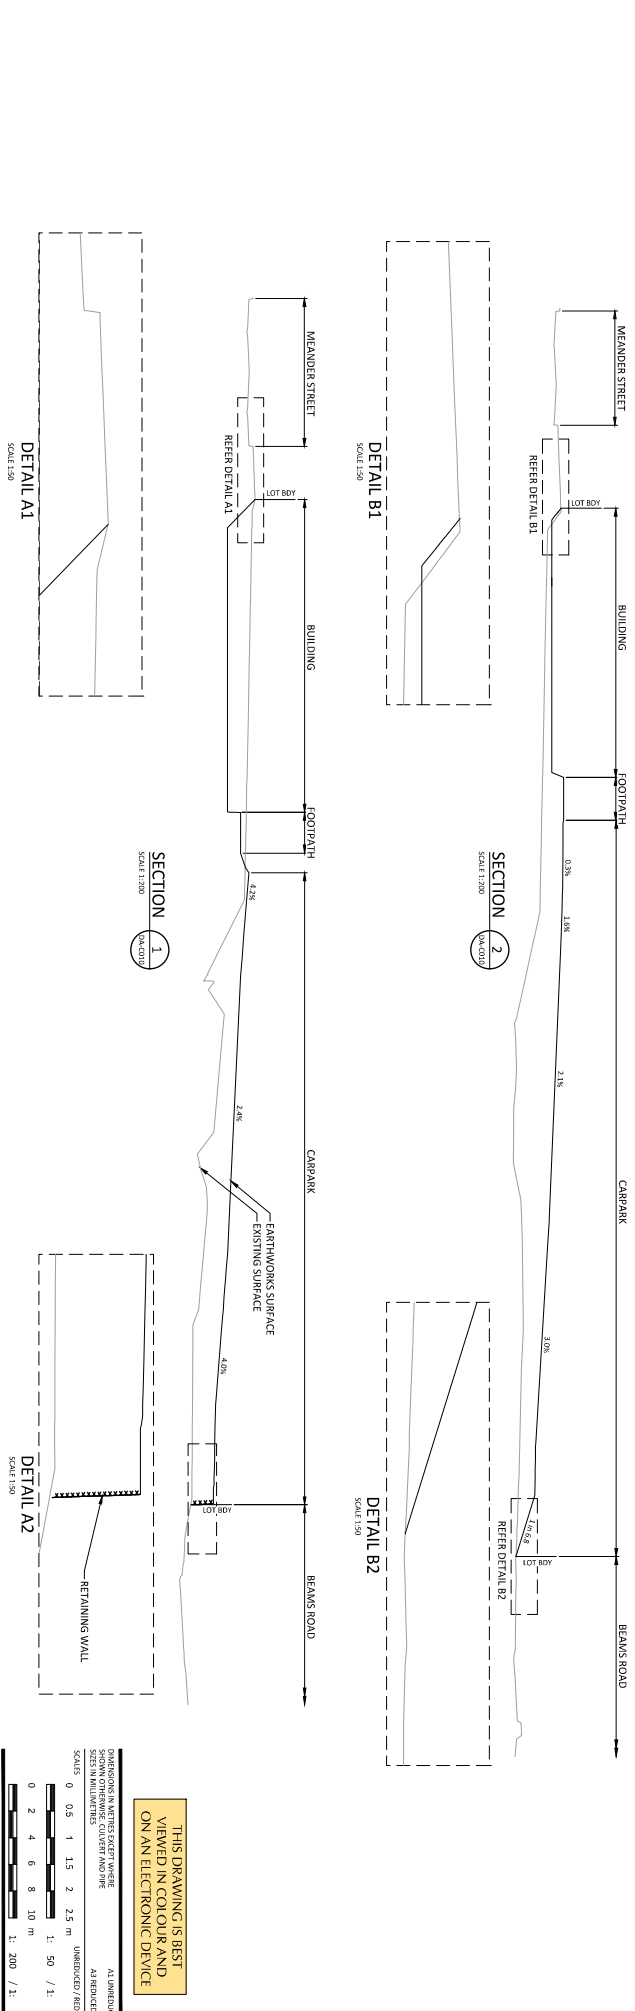

PLANS AND DOCUMENTS
 referred to in the PDA
DEVELOPMENT APPROVAL
 Approval no: DEV/2023/1468
 Date: 19 September 2024





THIS DRAWING IS BEST
 VIEWED IN COLOUR AND
 ON AN ELECTRONIC DEVICE


DIMENSIONS IN METRES (EXCEPT WHERE SHOWN OTHERWISE)		ALTIMETERS				
SHOWN ON DRAWING		CLIENT AND/OR				
SIZES IN MILLIMETERS		UNBROKEN / REDUCED				
0	0.5	1	2	2.5	10	100
1: 50		1: 100				
1: 200		1: 400				

DEVELOPMENT APPLICATION


<p>SCAN QR CODE TO CONFIRM CURRENT DRAWING REVISION</p> 	<table border="1" style="width: 100%; border-collapse: collapse;"> <thead> <tr> <th>REV.</th><th>DATE</th><th>DESCRIPTION</th></tr> </thead> <tbody> <tr><td>A</td><td>17.05.24</td><td>AMEND AMENDMENTS</td></tr> <tr><td>B</td><td>17.05.24</td><td>UPDATED BASEMENT & RETAINING WALLS</td></tr> <tr><td>C</td><td>10.04.24</td><td>FOR COORDINATION</td></tr> <tr><td>D</td><td>10.04.24</td><td>FOR CONSULTATIONS RESPONSE</td></tr> <tr><td>E</td><td>10.04.24</td><td>FOR CONSULTATIONS RESPONSE</td></tr> <tr><td>F</td><td>10.04.24</td><td>FOR CONSULTATIONS RESPONSE</td></tr> </tbody> </table>	REV.	DATE	DESCRIPTION	A	17.05.24	AMEND AMENDMENTS	B	17.05.24	UPDATED BASEMENT & RETAINING WALLS	C	10.04.24	FOR COORDINATION	D	10.04.24	FOR CONSULTATIONS RESPONSE	E	10.04.24	FOR CONSULTATIONS RESPONSE	F	10.04.24	FOR CONSULTATIONS RESPONSE	<p>ASSOCIATED CONSULTANTS</p> <table border="1" style="width: 100%; border-collapse: collapse;"> <thead> <tr> <th>NAME</th><th>ROLE</th><th>DATE</th></tr> </thead> <tbody> <tr><td>EVA</td><td>EVA</td><td></td></tr> <tr><td>EVA</td><td>EVA</td><td></td></tr> <tr><td>EVA</td><td>NC</td><td></td></tr> <tr><td>EVA</td><td>EVA</td><td></td></tr> <tr><td>EVA</td><td>EVA</td><td></td></tr> </tbody> </table>	NAME	ROLE	DATE	EVA	EVA		EVA	EVA		EVA	NC		EVA	EVA		EVA	EVA		<p>APPROVED</p> <p>DATE:</p> <p>CHECKED</p> <p>DATE:</p>
REV.	DATE	DESCRIPTION	
A	17.05.24	AMEND AMENDMENTS	
B	17.05.24	UPDATED BASEMENT & RETAINING WALLS	
C	10.04.24	FOR COORDINATION	
D	10.04.24	FOR CONSULTATIONS RESPONSE	
E	10.04.24	FOR CONSULTATIONS RESPONSE	
F	10.04.24	FOR CONSULTATIONS RESPONSE	
NAME	ROLE	DATE	
EVA	EVA	
EVA	EVA	
EVA	NC	
EVA	EVA	
EVA	EVA	
		<p>CLIENT: DE LUCA CORPORATION PTY LTD</p>	
<p>PROJECT: CARSELDINE VILLAGE</p>		<p>SUBJECT: EARTHWORKS SECTIONS SHEET 1</p>	
<p>PRODUCT NO: 23019</p>		<p>REGION: F</p>	
<p>PROJECT NO: DA-C020</p>		<p>DATE: 19/09/2024</p>	

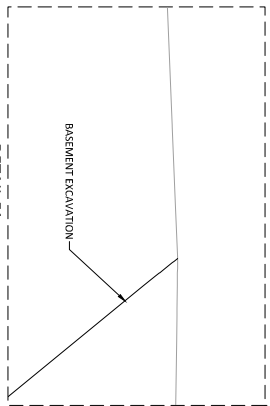


DETAIL F1
SCALE 1:50

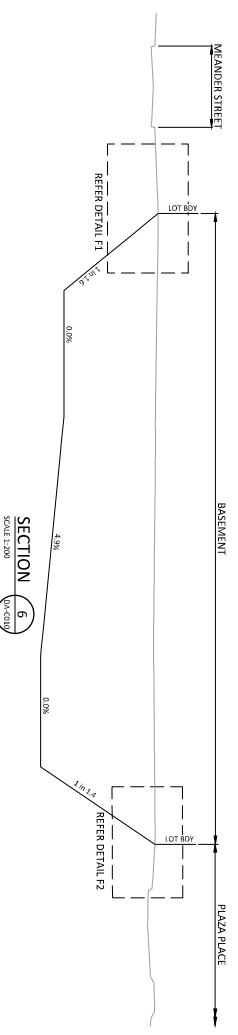


SECTION 6
SCALE 1:200

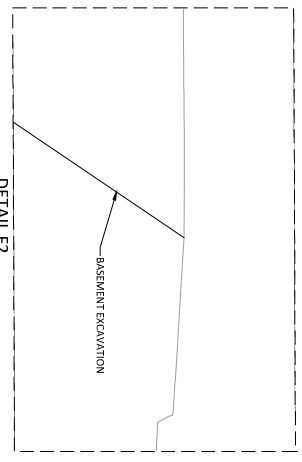


DETAIL F2
SCALE 1:50

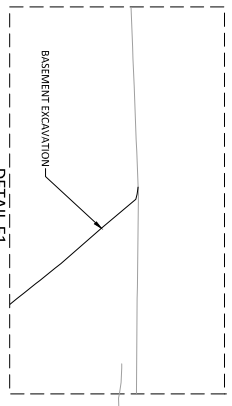



DETAIL E1
SCALE 1:50

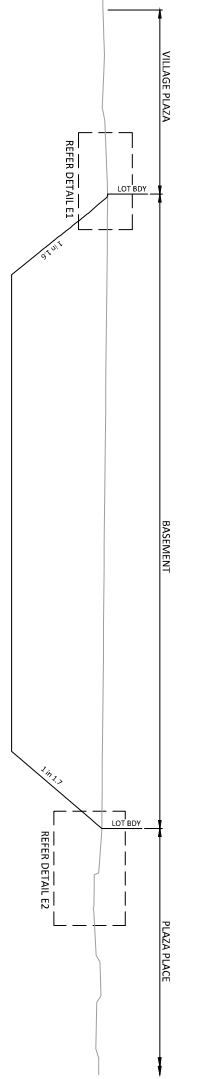


SECTION 5
SCALE 1:200

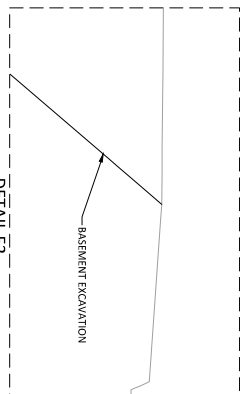


DETAIL E2
SCALE 1:50

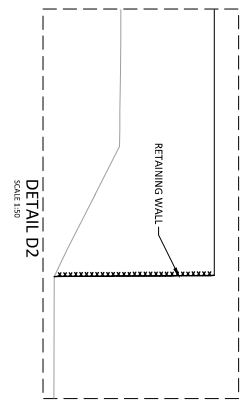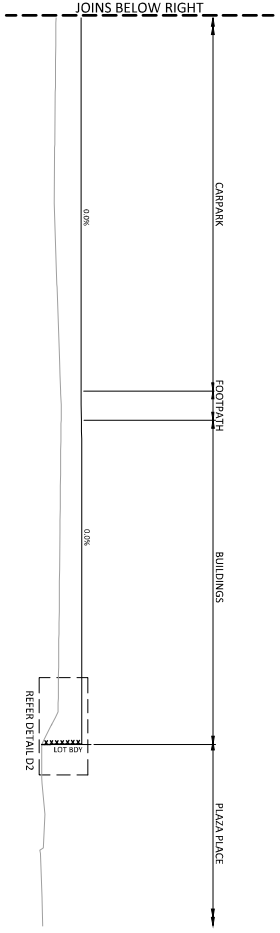

DETAIL D2
SCALE 1:50

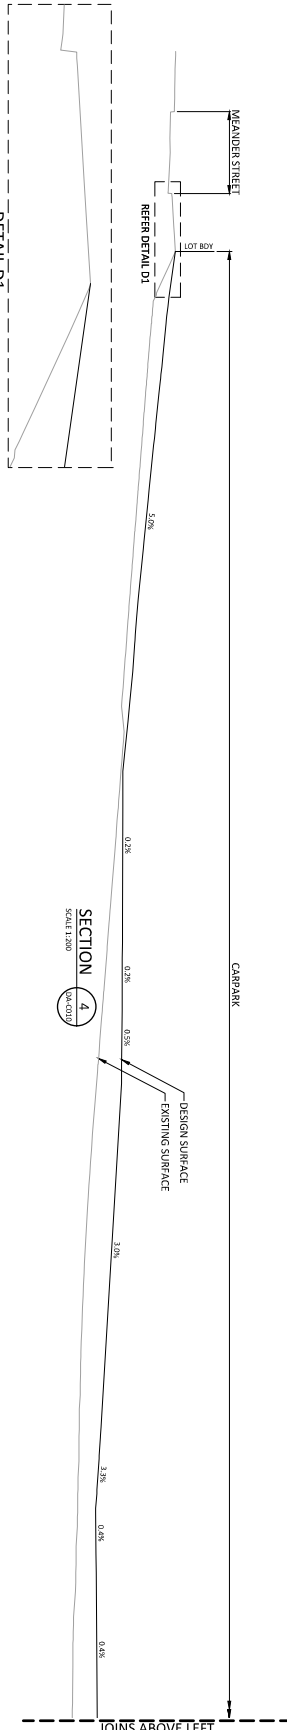

SECTION 4
SCALE 1:200

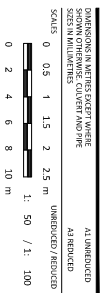

THIS DRAWING IS BEST VIEWED IN COLOUR AND ON AN ELECTRONIC DEVICE

PLANS AND DOCUMENTS referred to in the PDA DEVELOPMENT APPROVAL Approval no: DEV/2023/1468 Date: 19 September 2024




DEVELOPMENT APPLICATION

<p>SCAN QR CODE TO CONFIRM CURRENT DRAWING REVISION</p>		<p>REV. DATE. DESCRIPTION</p>	
A	16/03/24	FOR CONSULTATION	EFA EFA
B	16/03/24	FOR CONSULTATION	EFA EFA
C	08/03/24	FOR CONSULTATION	EFA EFA
D	10/04/24	FOR COORDINATION	EFA EFA
E	17/04/24	UNPUBLISHED BASINENT & RETAINING WALLS	EFA EFA
F	31/05/24	MINOR AMENDMENTS	EFA EFA



ASSOCIATED CONSULTANTS	APPROVED	CHECKED
	DATE	DATE

CLIENT	PROJECT	SUBJECT
BORNHORST +WARD	DE LUCA CORPORATION PTY LTD	CARSELDINE VILLAGE EARTHWORKS SECTIONS SHEET 2

STATUS	PROJECT NO.	REGION
ORIGINAL SIZE A1	23019	F

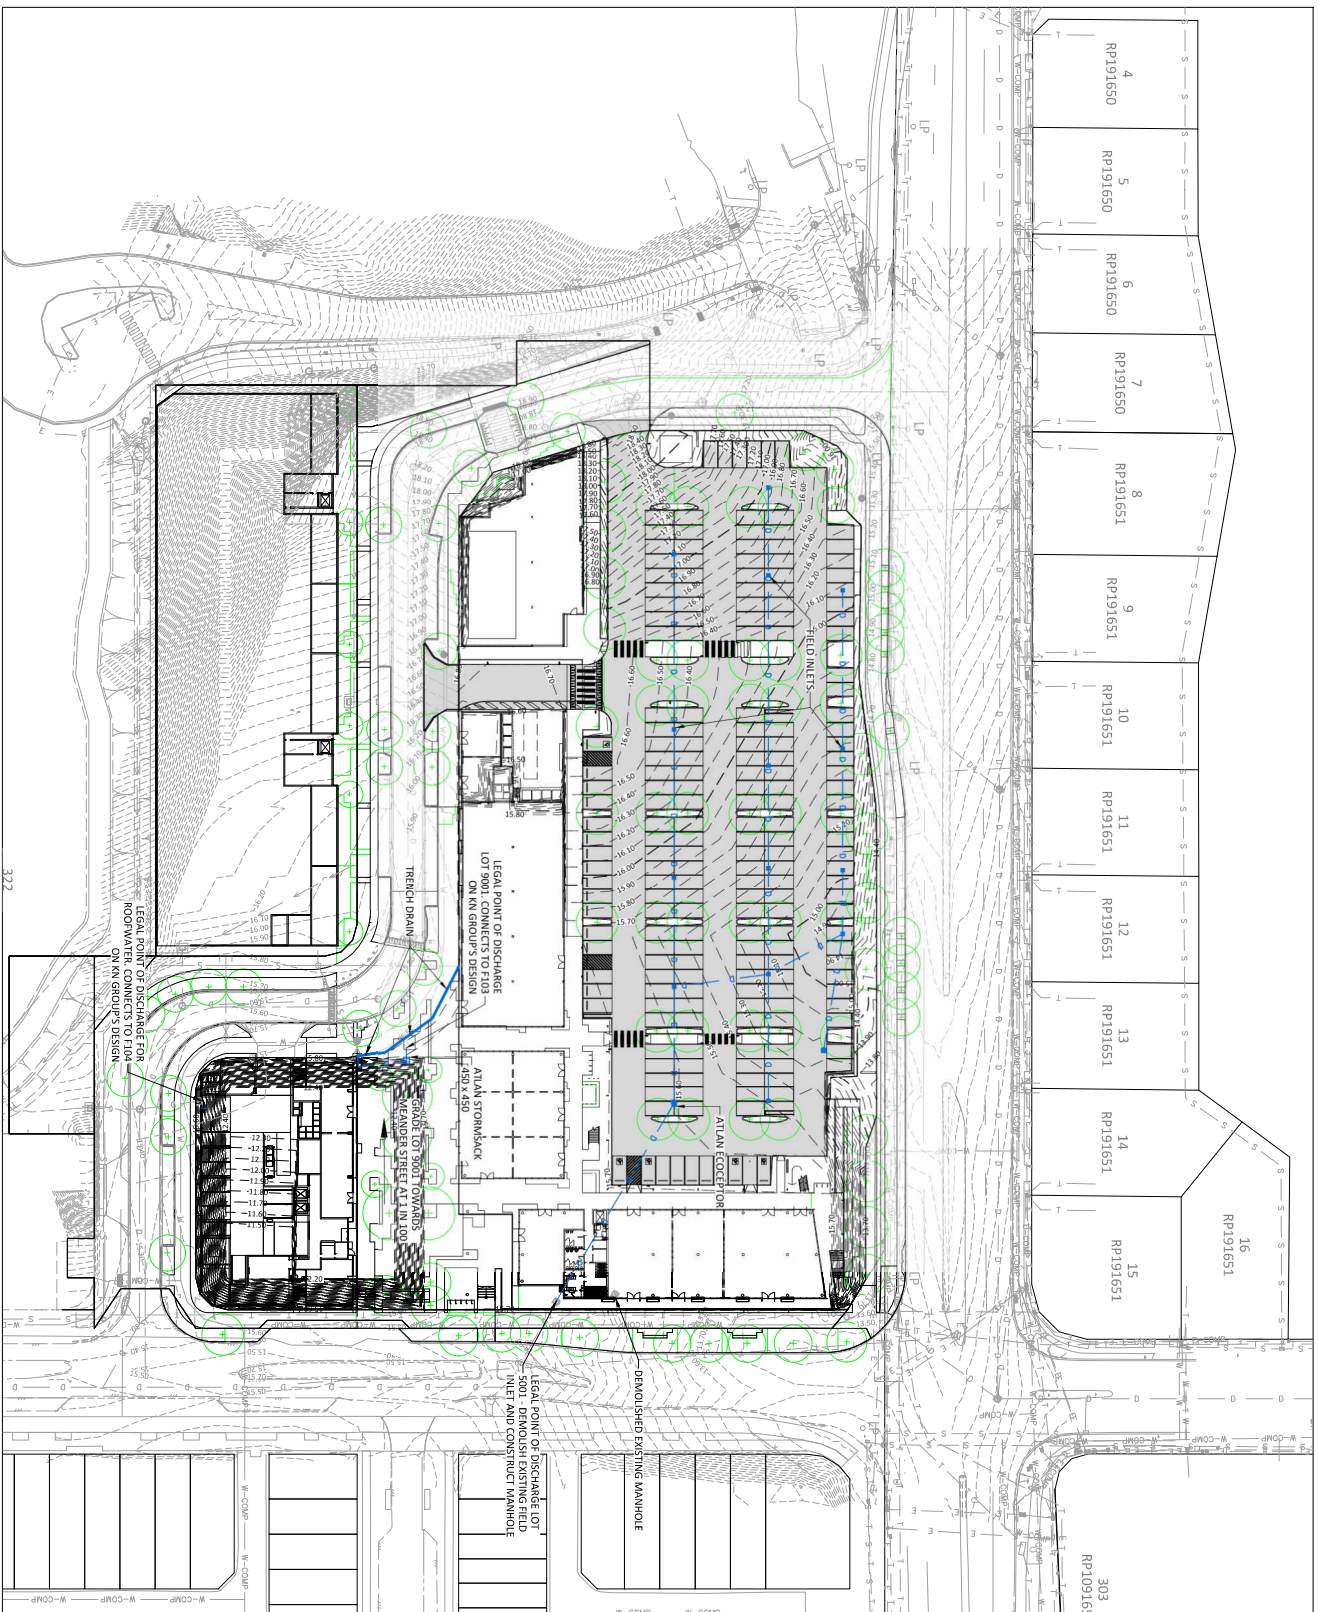

PLAN
SCALE 1:500

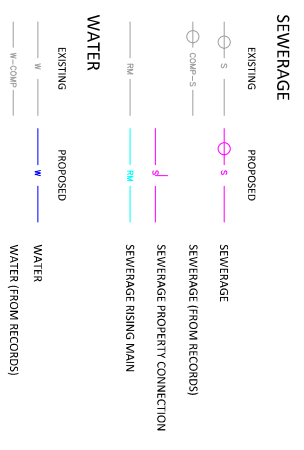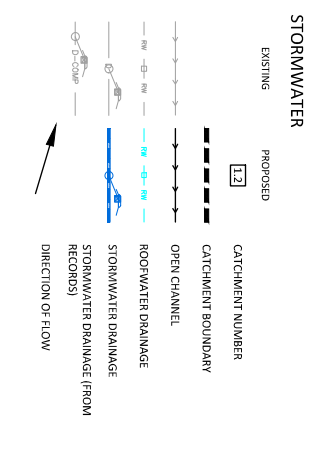


NOTE
ROOFWATER DRAINAGE FROM LOT 5001 IS TO CONNECT TO INTERNAL STORMWATER DRAINAGE PRIOR TO AITVAW EXCEPTOR

LANDSCAPING (BY OTHERS)

PLANS AND DOCUMENTS
referred to in the PDA
DEVELOPMENT APPROVAL
Approval no: DEV2023/1468
Date: 19 September 2024


THIS DRAWING IS BEST
VIEWED IN COLOUR AND
ON AN ELECTRONIC DEVICE

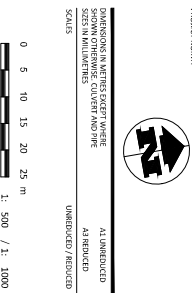

DEVELOPMENT APPLICATION

<p>SCAN QR CODE TO CONFIRM CURRENT DRAWING REVISION</p>		<p>DISCIPLINE</p> <p>DATE</p>		<p>APPROVED</p> <p>DATE</p>		<p>CHECKED</p> <p>DATE</p>	
<p>REVISION</p> <p>NO.</p> <p>DATE</p> <p>DESCRIPTION</p>	<p>DATE</p>	<p>DATE</p>	<p>DATE</p>	<p>DATE</p>	<p>DATE</p>	<p>DATE</p>	<p>DATE</p>
<p>A</p> <p>08/03/24</p> <p>FURTHER ISSUES RESPONSE</p>	<p>EIA</p> <p>EIA</p> <p>EIA</p> <p>EIA</p>	<p>APP</p> <p>APP</p> <p>APP</p> <p>APP</p>	<p>APPROVED</p> <p>APPROVED</p> <p>APPROVED</p> <p>APPROVED</p>	<p>DATE</p> <p>DATE</p> <p>DATE</p> <p>DATE</p>	<p>DATE</p> <p>DATE</p> <p>DATE</p> <p>DATE</p>	<p>DATE</p> <p>DATE</p> <p>DATE</p> <p>DATE</p>	<p>DATE</p> <p>DATE</p> <p>DATE</p> <p>DATE</p>
<p>MINOR AMENDMENTS UPDATED BARRIERS & REMAINING WALLS FOR CONSULTATION</p>		<p>ASSOCIATED CONSULTANTS</p>		<p>APPROVED</p>		<p>CHECKED</p>	
<p>DEVELOPMENT APPLICATION</p>		<p>DE LUCA CORPORATION PTY LTD</p>		<p>PROJECT</p> <p>CARSELINE VILLAGE</p>		<p>SUBJECT</p> <p>SITINGWORKS AND DRAINAGE LAYOUT</p>	
<p>DATE</p> <p>23/01/19</p>		<p>PROJECT NUMBER</p> <p>DA-C030</p>		<p>REVISION</p> <p>D</p>		<p>ORIGINAL SIZE A1</p>	

CP
BUP7414

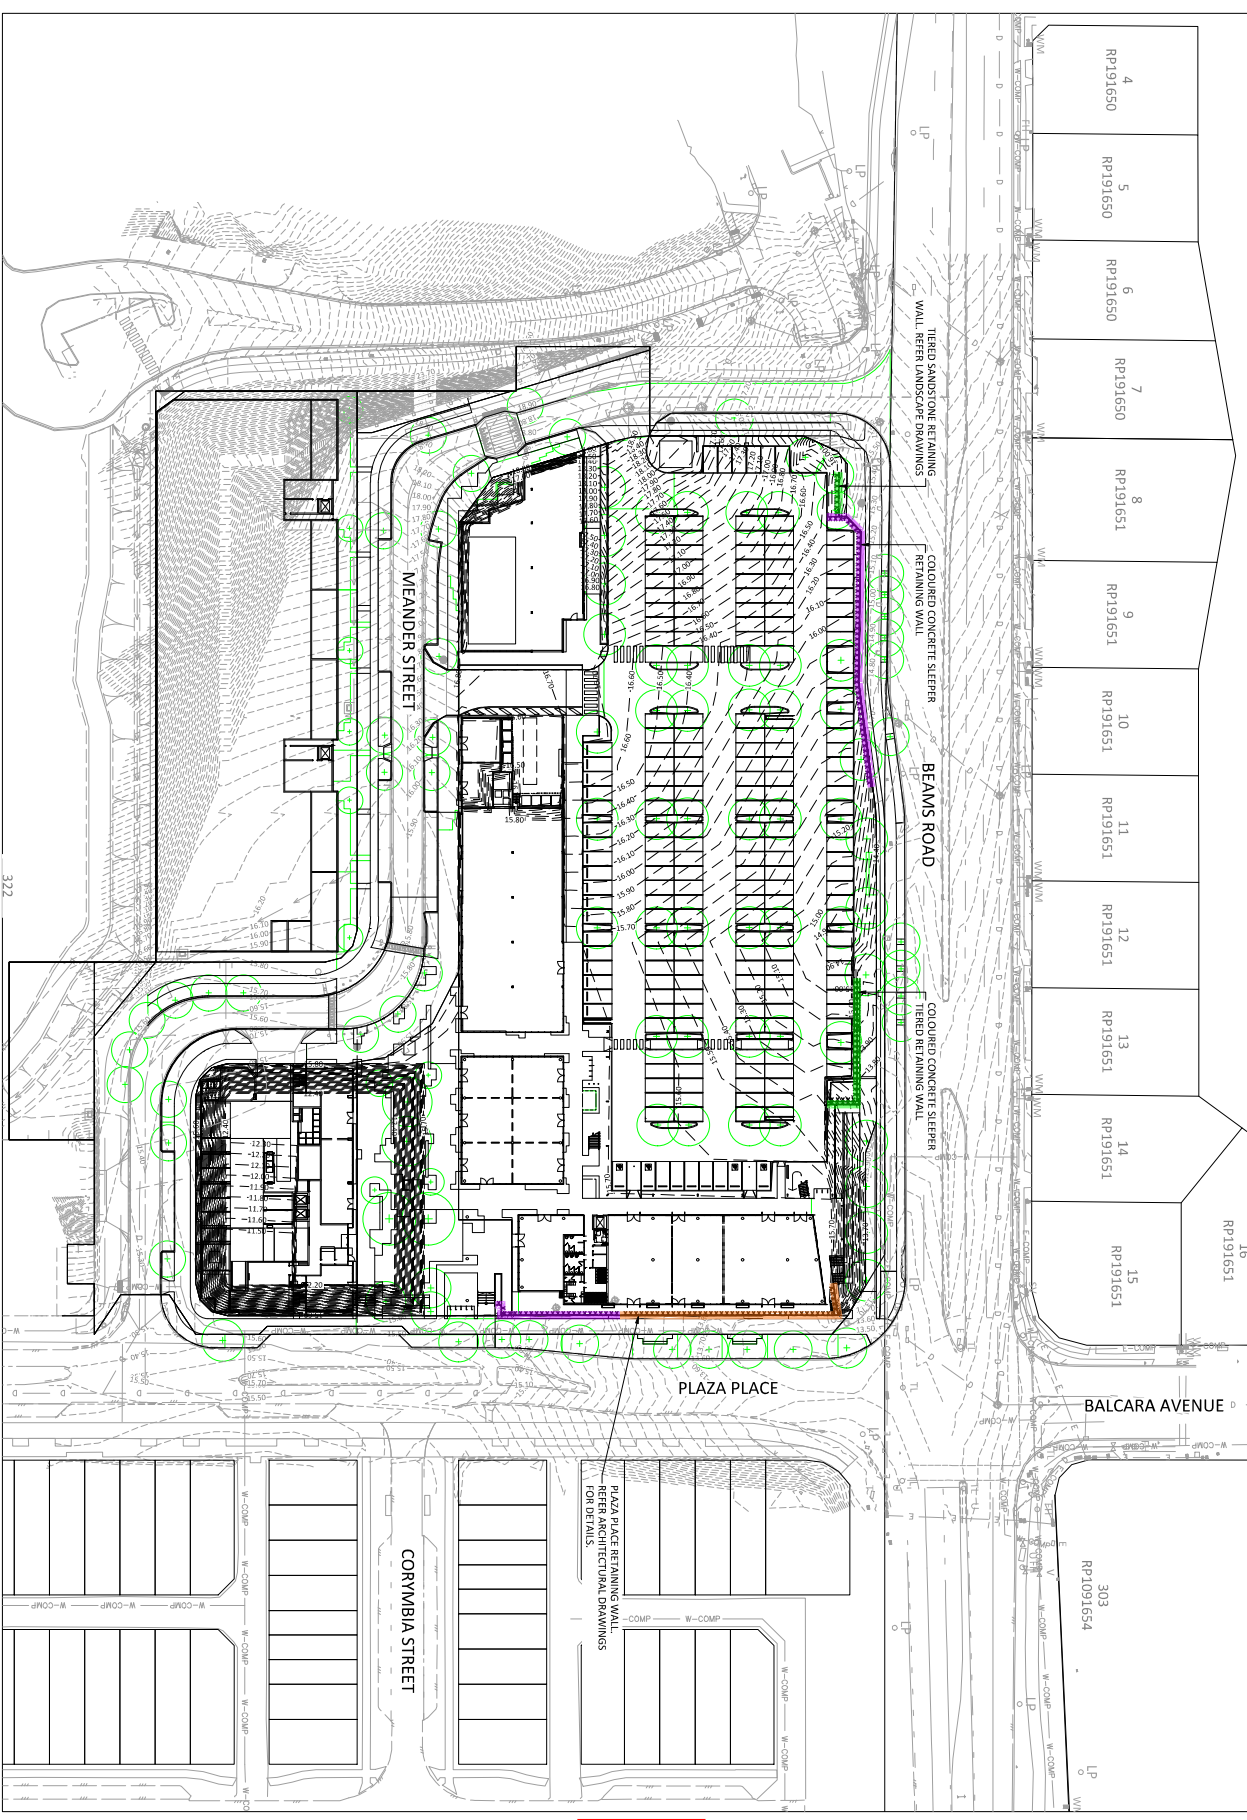

RETAINING WALL LEGEND

- 1 TIER WALL
LESS THAN 1.0m
- 1 TIER WALL
BETWEEN 1.0m TO 2.0m
- 2 TIER WALL
BETWEEN 1.0m TO 2.0m

NOTE
RETAINING SYSTEM TO BE AS PER
LANDSCAPE ARCHITECT DETAIL

LANDSCAPING (BY OTHERS)

PLANS AND DOCUMENTS
referred to in the PDA
DEVELOPMENT APPROVAL
Approval no. DEV/2023/1468
Date: 19 September 2024

**THIS DRAWING IS BEST
VIEWED IN COLOUR AND
ON AN ELECTRONIC DEVICE**



PROJECT NUMBER: DA-C070
 UNBROKEN / REDUCED
 AL UNBROKEN
 SHOWN ON DRAWING: CLIENT AND/OR
 SIZES IN MILLIMETERS
 SCALES

STATUS: 230119
 RETAINING WALL LAYOUT
 1: 500 / 1: 2000
 0 5 10 15 20 25 m

DEVELOPMENT APPLICATION

PLAN
SCALE 1:500

322

SCAN QR CODE TO CONFIRM CURRENT DRAWING REVISION	REV. DATE	DESCRIPTION	OWN	DES	CHK	APP	APPROVED	CHECKED
	A	10/04/24	FOR CONSULTATION	EVA	EVA	KE		
	B	08/03/24	FURTHER ISSUES RESPONSE	EVA	EVA			
	C	10/04/24	FOR CONSULTATION	EVA	EVA			
	D	17/04/24	UPDATED BASEMENT & RETAINING WALLS	EVA	EVA			
	E	31/05/24	MINOR AMENDMENTS	EVA	EVA			

ASSOCIATED CONSULTANTS

**BORNHORST
+WARD**


DE LUCA
CORPORATION PTY LTD

CARSELDINE VILLAGE

230119

DA-C070
E

CP
BUP7414

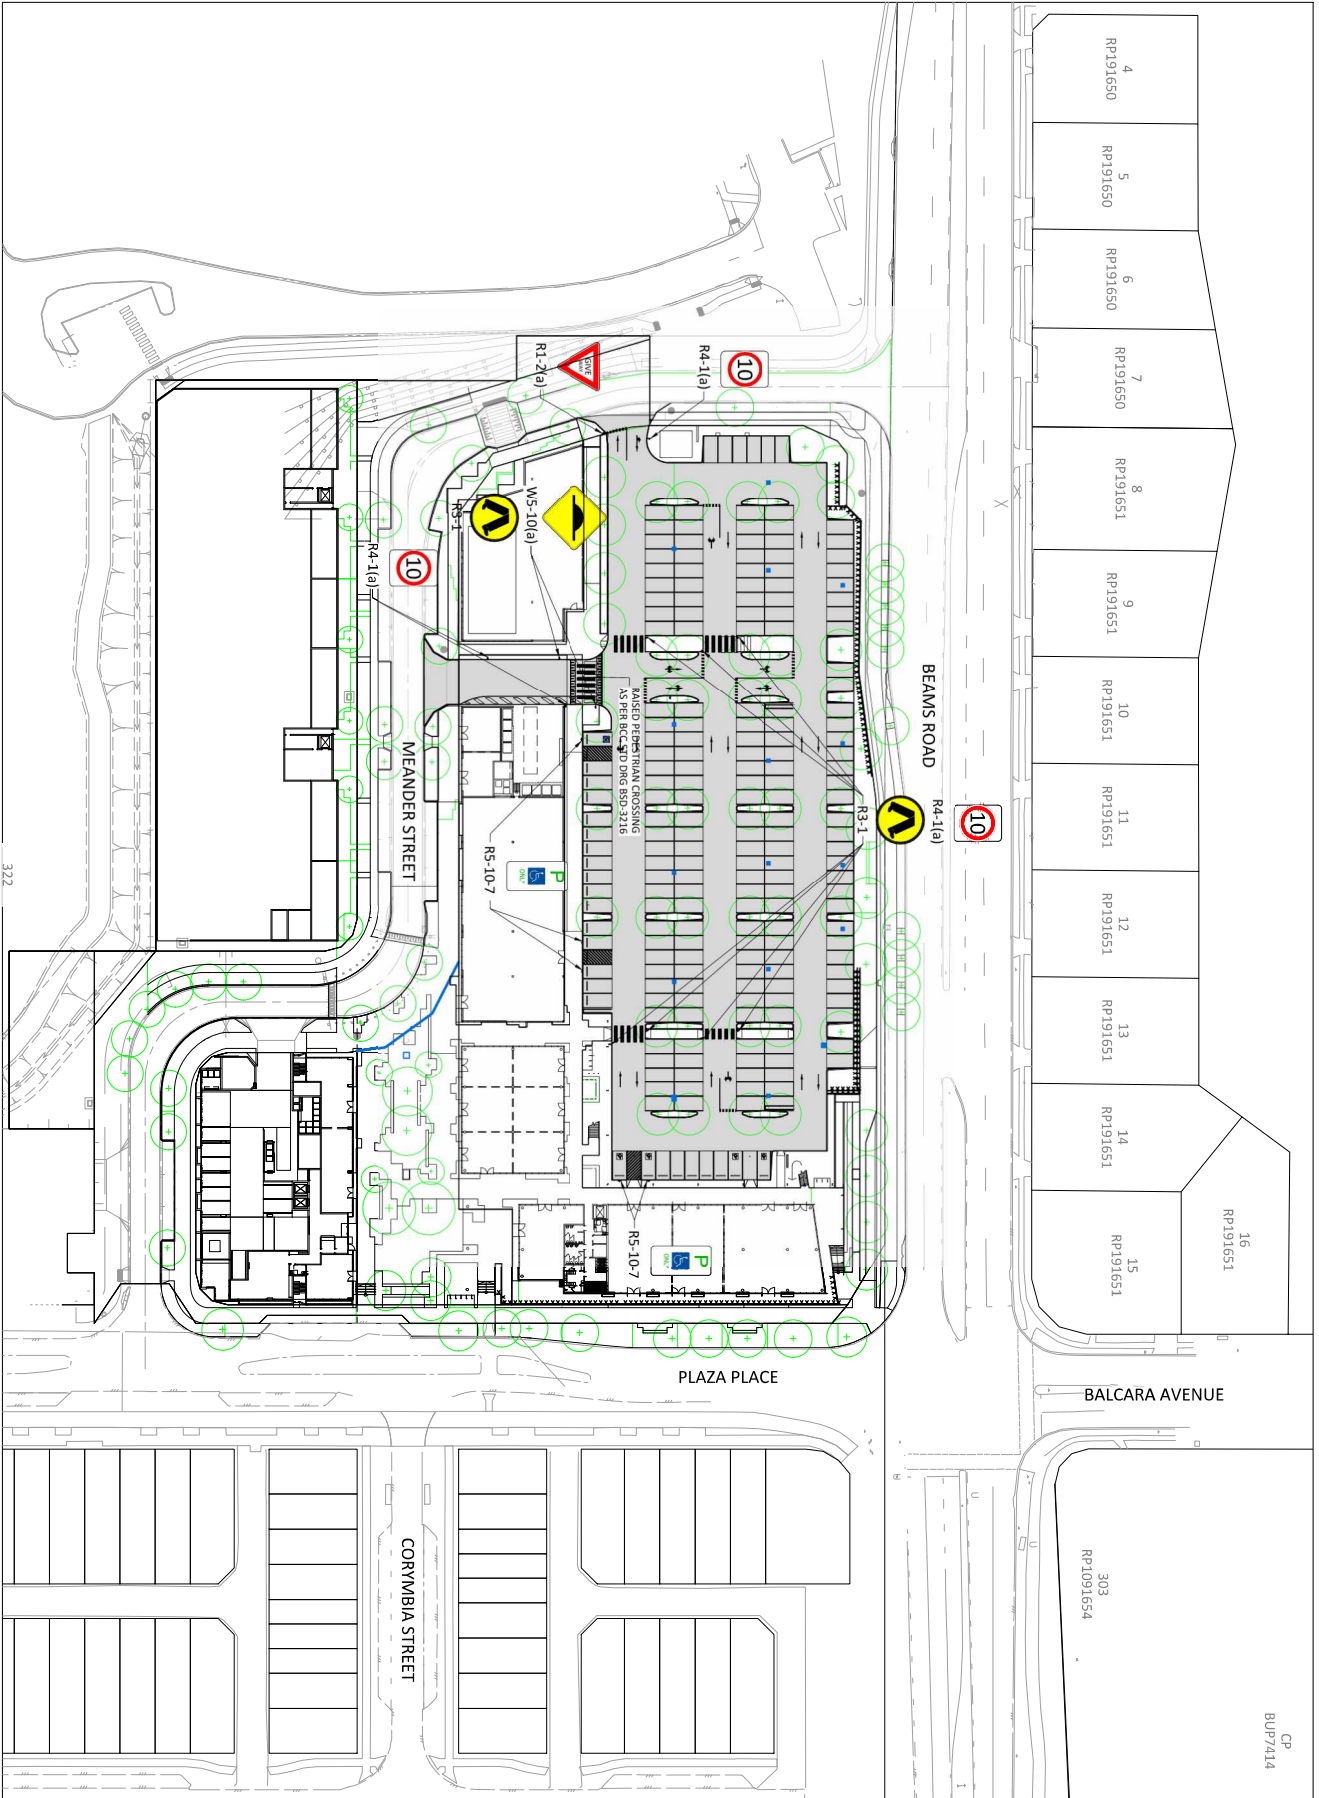

LANDSCAPING (BY OTHERS)

PLANS AND DOCUMENTS
 REMITTED TO THE PD
 DEVELOPMENT APPROVAL
 Approval no: DEV2023/1468
 Date: 19 September 2024



Queensland
Government

THIS DRAWING IS BEST
 VIEWED IN COLOUR AND
 ON AN ELECTRONIC DEVICE



PROTECT YOURS
 INFORMATION IN THESE DOCUMENTS
 SHOWN ON THESE DOCUMENTS ARE
 SHOWN ON THESE DOCUMENTS ARE
 SHOWN ON THESE DOCUMENTS ARE

AL UNRECORDED
 AS RECORDED
 UNRECORDED / RECORDED

0 5 10 15 20 25 m
 1: 500 / 1: 2000

DEVELOPMENT APPLICATION

STATUS
 SUBJECT
 SIGNS AND LINEMARKING
 LAYOUT

PRODUCTION
 DRAWING NO.
 REGION
 D

SCAN QR CODE TO
 CONFIRM CURRENT
 DRAWING REVISION



REV	DATE	DESCRIPTION	DWN	ISS	CHK	APP
D	31/05/24	MINOR AMENDMENTS	EVA	EVA		
C	17/04/24	UPDATED BASEMENT & RETAINING WALLS	EVA	EVA	IKC	
B	10/04/24	FOR COORDINATION	EVA	EVA		
A	08/03/24	FURTHER ISSUES RESPONSE	EVA	EVA		

ASSOCIATED CONSULTANTS

APPROVED
 27/9
 BREG

CHECKED

**BORNHORST
 +WARD**

CLIENT
**DE LUCA
 CORPORATION PTY LTD**

PROJECT
CARSELDINE VILLAGE

PRODUCT
**SIGNS AND LINEMARKING
 LAYOUT**

PRODUCTION
 DRAWING NO.
 REGION
 D