



- NOTES:
- THIS DRAWING IS TO BE READ IN CONJUNCTION WITH THE FOLLOWING:
    - SITE PLAN, LOADS AND NOTES ON DRG ST-01-000-01.
    - CRR ASSET PROXIMITY PLANS ON DRG ST-01-000-11 & 12.
    - TEMPORARY SHORING AND RETENTION GENERAL ARRANGEMENT PLAN ON DRG ST-01-000-21.
    - SHORING ELEVATIONS ON DRG ST-01-000-41 & 42.
  - EXISTING BUILDING FOOTING RL'S ARE APPROXIMATE. TO BE CONFIRMED ON SITE.
  - EXISTING BUILDING LOADS, SETOUT AND GEOMETRY HAVE BEEN BASED ON THE AVAILABLE HISTORIC DRAWINGS AND ARE APPROXIMATE ONLY. RBG CANNOT CONFIRM THE ACCURACY OF THESE DRAWINGS, WHETHER THEY REFLECT THE AS-BUILT STRUCTURES OR WHETHER THE STRUCTURES HAVE BEEN UNKNOWNLY MODIFIED LATER. DETAILED SURVEY REQUIRED TO VERIFY.
  - REFER TO EXISTING BUILDING STRUCTURAL DRAWINGS FOR NEIGHBORING BUILDING PILES LOADS AND LEVELS.
  - REFER TO ARCHITECTS FOR ALL FLOOR AND GROUND LEVELS.

**80% DD NOTE:**

- THE SHORING WALL SYSTEM AND LEVEL OF WATER RESISTANCE TO BE REVIEWED AGAINST GROUNDWATER CONDITIONS ONCE CONFIRMED. ALTERNATIVE SYSTEMS MAY NEED TO BE INVESTIGATED.
- GROUNDWATER LEVELS HAVE NOT BE SHOWN DUE TO INSUFFICIENT INFORMATION. TO BE CONFIRMED ONSITE.

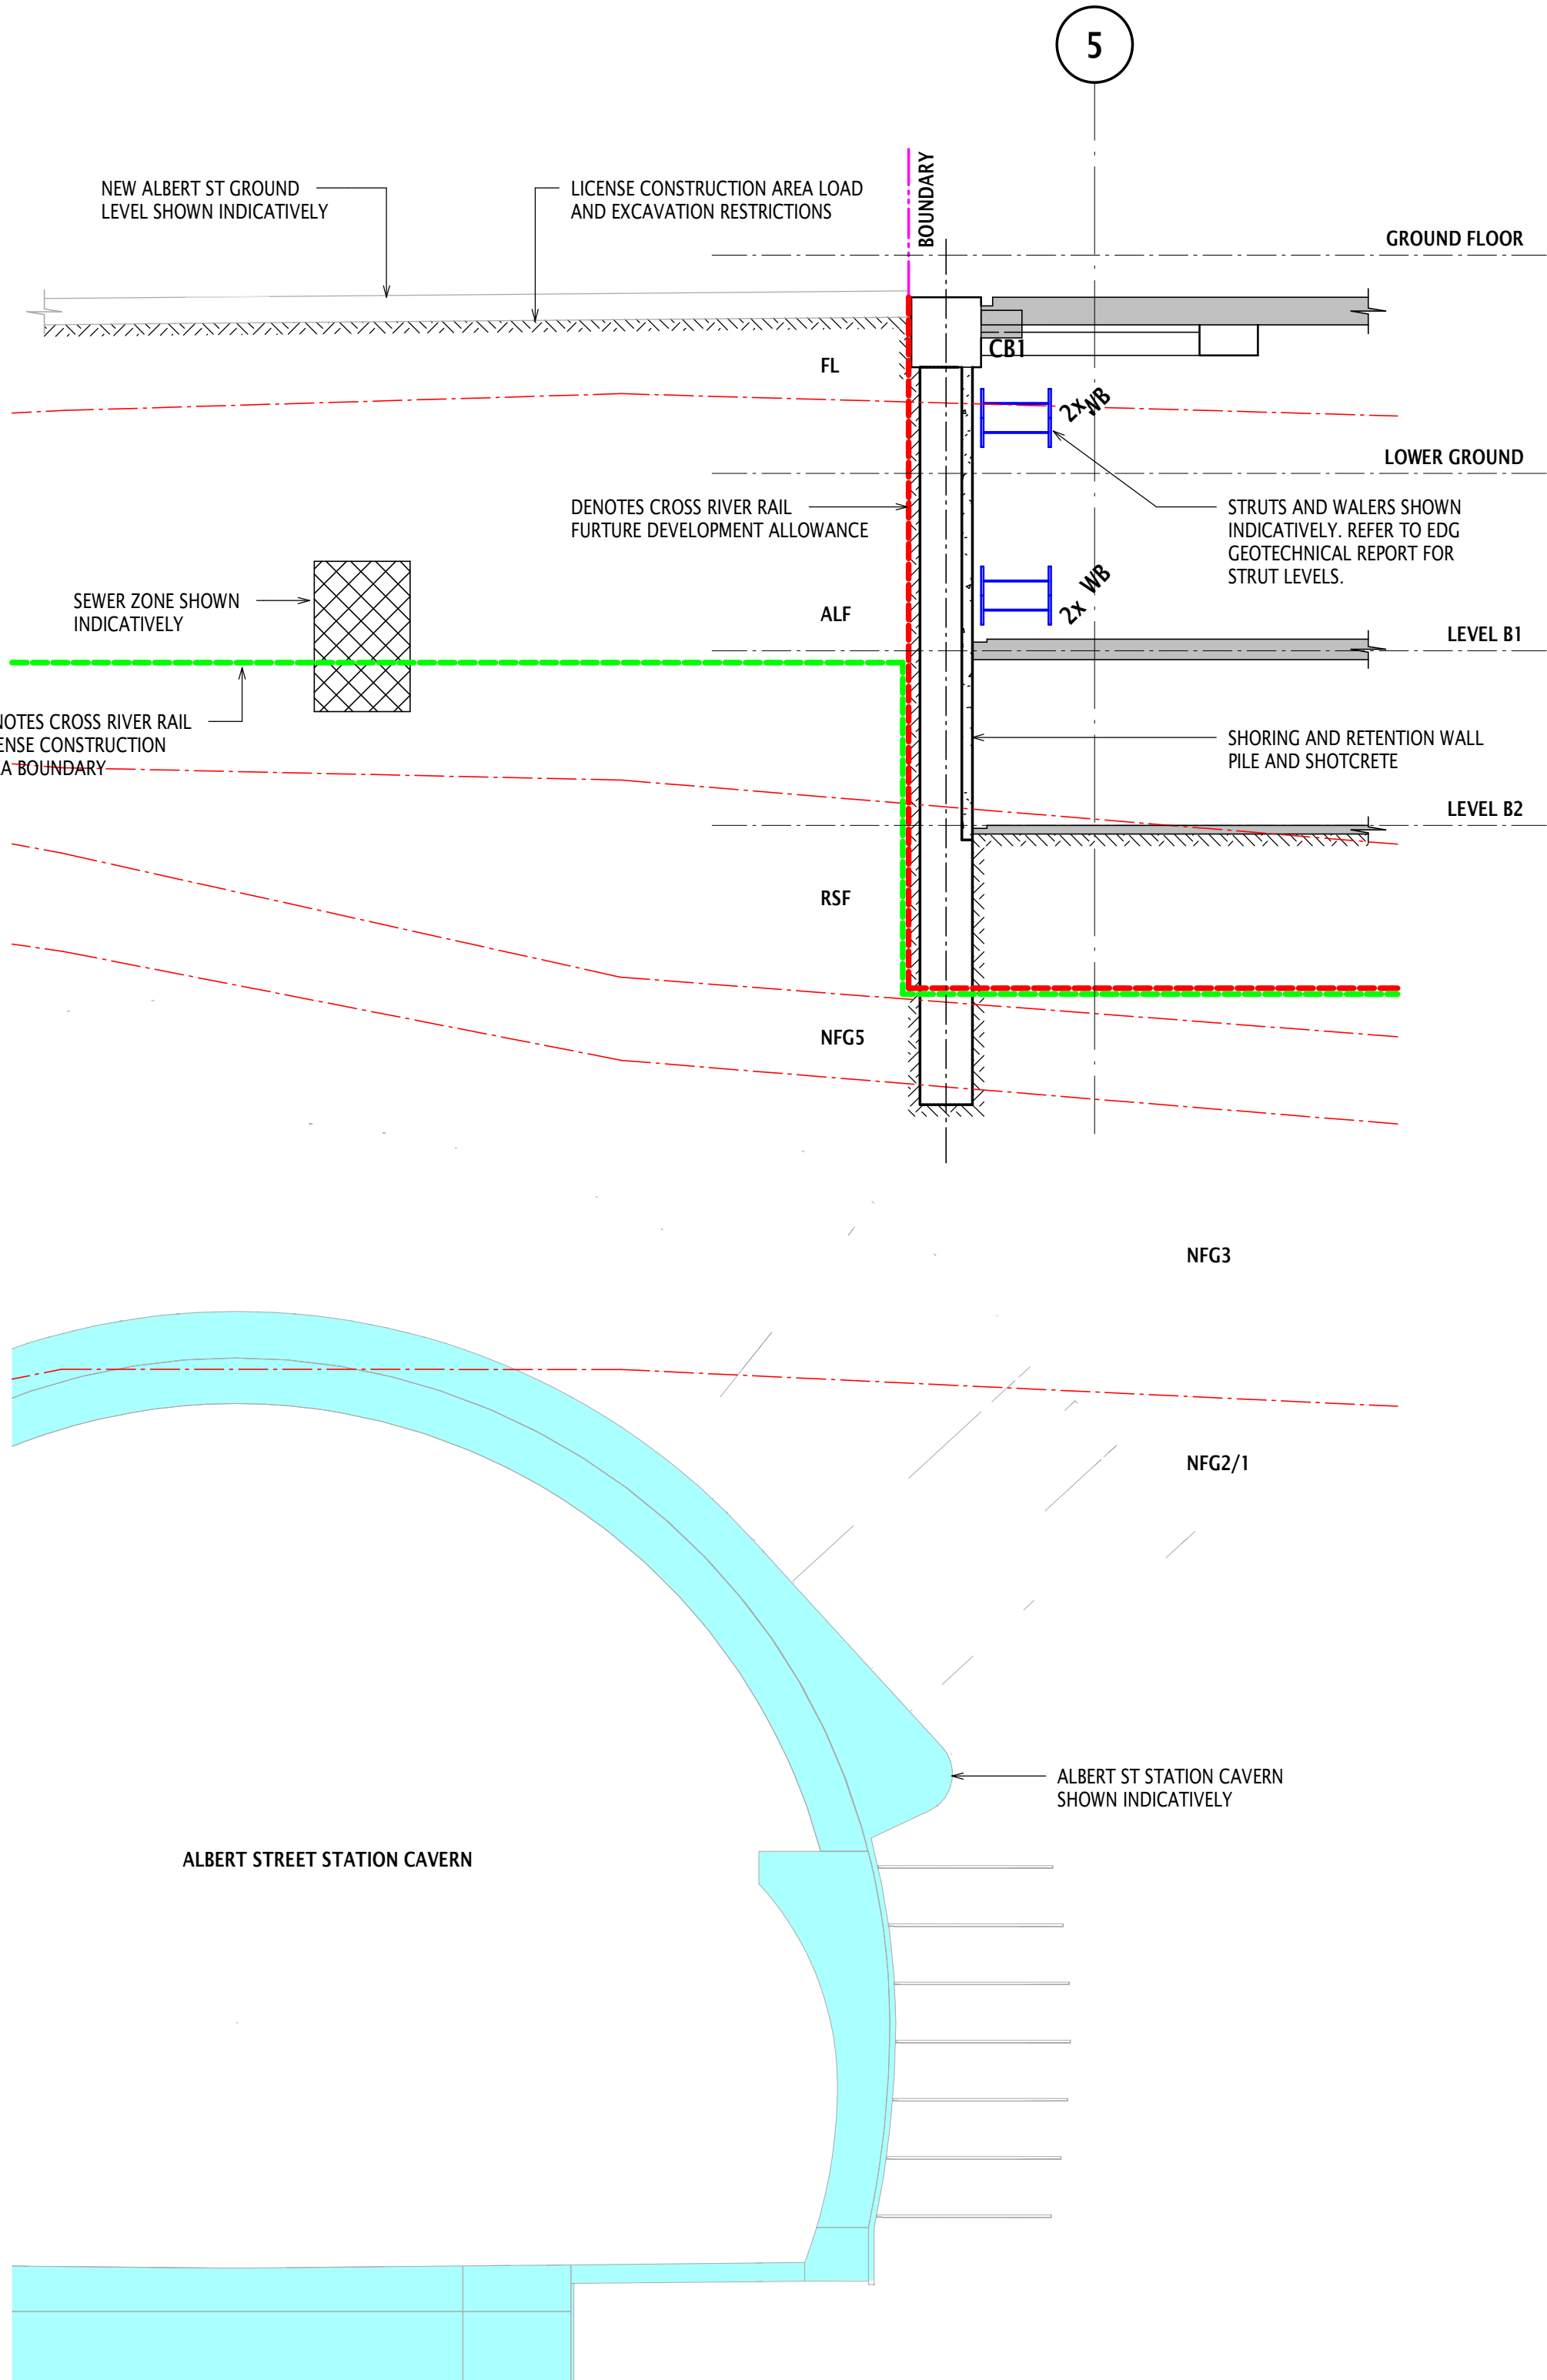

SECTION 3  
SCALE 1 : 100

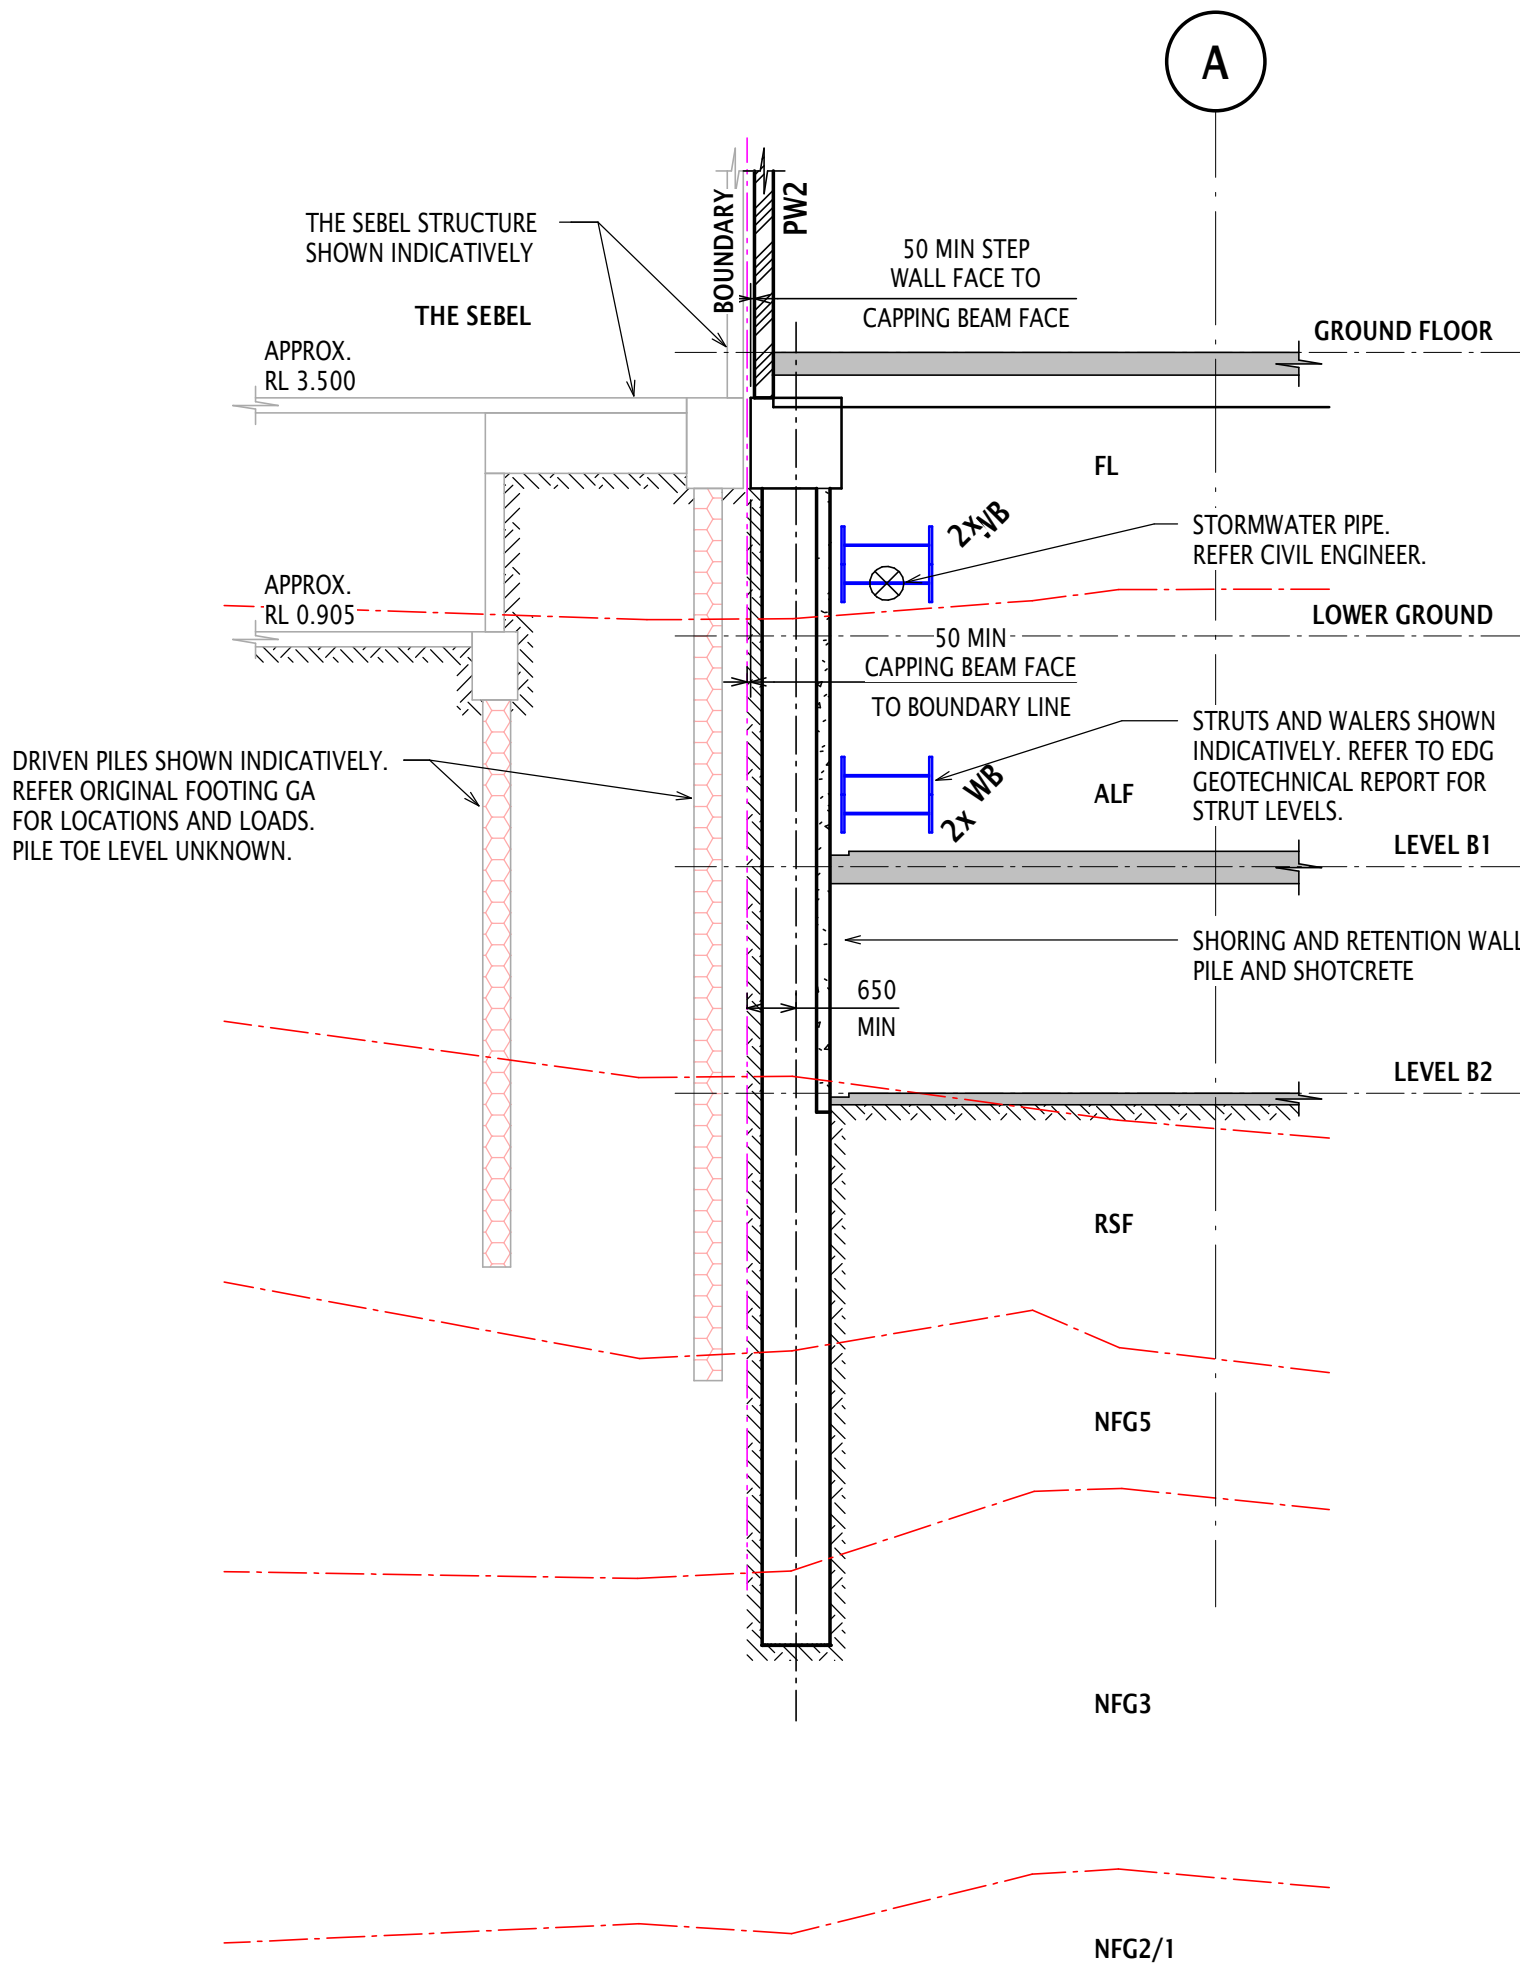

SECTION 5  
SCALE 1 : 100

T02	ISSUED FOR TENDER	DS	MA	17.07.24				
T01	ISSUED FOR TENDER	DS	MA	28.06.24				
A01	80% DD DRAFT	DS	MA	07.06.24				
Rev	Revision Description	By	App	Date				
SCALE	1	2	3	4	5	6	7	8
Disclaimer: Robert Bird Group Pty Ltd ACN 010 580 248 and its related entities (RBDG) do not warrant the accuracy, completeness or any other information or data they supply or transfer by electronic means. You are responsible for ensuring that any information or data supplied or transferred by electronic means is correct and that the information or data on the corresponding PDF or DWG version issued by RBDG. RBDG will not be liable for any loss or damage you or any other party incurs as a result of acting in reliance on any information or data supplied or transferred by electronic means and you release RBDG from any liability for any loss or damage howsoever caused which you or any other party may directly or indirectly suffer in connection with your access to or use of that information or data.								

Disclaimer: Robert Bird Group Pty Ltd ACN 010 580 248 and its related entities (RBG) do not warrant the accuracy, currency or completeness of any information or data they supply or transfer by electronic means. You are responsible for verifying that any information or data supplied or transferred by electronic means reflects the information or data on the corresponding PDF or DWG version issued by RBG. RBG will not be liable for any loss or damage you or any other party incur as a result of acting in reliance on any information or data supplied or transferred by electronic means and you release RBG from any liability for any loss or damage however caused which you or any other party may directly or indirectly suffer in connection with your access to or use of that information or data.

RBG provides this information for the express purpose contemplated by the underlying terms of engagement for the project which must not be used for any other purpose. The information is not a contractual document. Unless otherwise agreed in writing by RBG, all intellectual property rights in any information supplied by RBG are owned by, or licensed to, RBG. RBG only provides you with a non-transferable, fully revocable license to use the intellectual property rights for the express purpose.

**DO NOT SCALE DRAWINGS, USE FIGURED DIMENSIONS**  
**REFER TO GENERAL NOTES UNLESS NOTED OTHERWISE**

Structural, Civil & Construction  
Engineering Consultant



**BRISBANE OFFICE**  
Robert Bird Group Pty Ltd  
PO Box 433,  
Fortitude Valley QLD 4006  
Level 8, 470 St Pauls  
Terrace  
Ph: (07) 3319 2777  
Fax: (07) 3319 2799  
Email: brisbane@robertbird.com.au  
ACN 010 580 248

Client  
**QIC**

Project  
**101 ALBERT STREET, BRISBANE**

Title  
**SHORING SECITONS  
SHEET 2**

Date Jun 2024 Scale at A1 1:100	Drawn D.STUCKEY Designer N.DOYLE/T.KATUNAR Design Checker - Approved M.AVERY
--	---

**FOR TENDER - NOT FOR CONSTRUCTION**

Drawing Number <b>ALB-RBG-DWG-ST-01-000-62</b>	Revision <b>T02</b>
---	------------------------