

BIKEWAY WORKS NOT TO EXTEND BEYOND THE OUTLINED AREA. ONLY AREAS WITHIN THE CURTLAGE OF THE SUBJECT SITE ARE TO BE SUBJECT TO ANY WORKS IN ORDER TO RE-ALIGN, RE-GRADE OR ALTER THE EXISTING BIKEWAY.

1 SITE PLAN
02 1 : 200


REAL PROPERTY DESCRIPTION

- 96 CAMPBELL ST BOWEN HILLS 4006 LOT 22 ON RP155465
- 94 CAMPBELL ST BOWEN HILLS 4006 LOT 20 ON RP9941
- 92 CAMPBELL ST BOWEN HILLS 4006 LOT 19 ON RP9941
- 90 CAMPBELL ST BOWEN HILLS 4006 LOT 18 ON RP9941

AREA SCHEDULE (GFA)		
LEVEL	NAME	AREA (m ²)
GROUND LEVEL	GROSS FLOOR AREA	401
LEVEL 1	GROSS FLOOR AREA	307
LEVEL 2	GROSS FLOOR AREA	307
LEVEL 3	GROSS FLOOR AREA	307
LEVEL 4	GROSS FLOOR AREA	686
LEVEL 5	GROSS FLOOR AREA	686
LEVEL 6	GROSS FLOOR AREA	686
LEVEL 7	GROSS FLOOR AREA	686
LEVEL 8	GROSS FLOOR AREA	686
LEVEL 9	GROSS FLOOR AREA	686
LEVEL 10	GROSS FLOOR AREA	686
LEVEL 11	GROSS FLOOR AREA	686
LEVEL 12	GROSS FLOOR AREA	686
LEVEL 13	GROSS FLOOR AREA	686
LEVEL 14	GROSS FLOOR AREA	686
LEVEL 15	GROSS FLOOR AREA	686
LEVEL 16	GROSS FLOOR AREA	686
LEVEL 17	GROSS FLOOR AREA	686
LEVEL 18	GROSS FLOOR AREA	686
LEVEL 19	GROSS FLOOR AREA	686
Grand total		12301

PLANS AND DOCUMENTS referred to in the PDA APPROVAL
26 MAR 2015
MEDQ

LEGEND

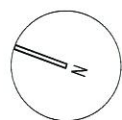

DRAWN	ISSUE	DATE	AMENDMENT
WJ	A	31.10.2014	DEVELOPMENT APPLICATION
	B	08.12.2014	DEVELOPMENT APPLICATION - REVISED
	C	27.02.2015	REQUEST FOR INFORMATION RESPONSE
	D	23.03.2015	REQUEST FOR INFORMATION RESPONSE

APPROVED
Approve

CHECKED
PK

PROJECT
CAMPBELL STREET HOTEL
ADDRESS
CNR CAMPBELL AND WREN STREET, BRISBANE
CLIENT
AUSCOM PROJECTS PTY LTD

DRAWING
SITE PLAN

ThomsonAdsett
128 Robertson Street
Fortitude Valley
PO Box 2195
Fortitude Valley BC Q 4006
Phone: (07) 3840 9999
Fax: (07) 3252 1201
Email: bne@thomsonadsett.com


These drawings and designs and the copyright thereof are the property of ThomsonAdsett Pty Ltd and must not be used, retained or copied without the written permission of ThomsonAdsett Pty Ltd.
A.B.N. 76 105 314 65A.
Trading as ThomsonAdsett.

ThomsonAdsett accept no responsibility for the usability, completeness or accuracy of data transferred electronically.
Requestors should when necessary request a hard copy version for verification.
Use figure dimensions in preference to scale.
All dimensions to be verified on site.

SCALE
As Indicated
A1 SHEET
DATE
FEB 2015

PROJECT NUMBER
14.0102.17
DRAWING NUMBER
SD-02
REVISION
D

PRELIMINARY

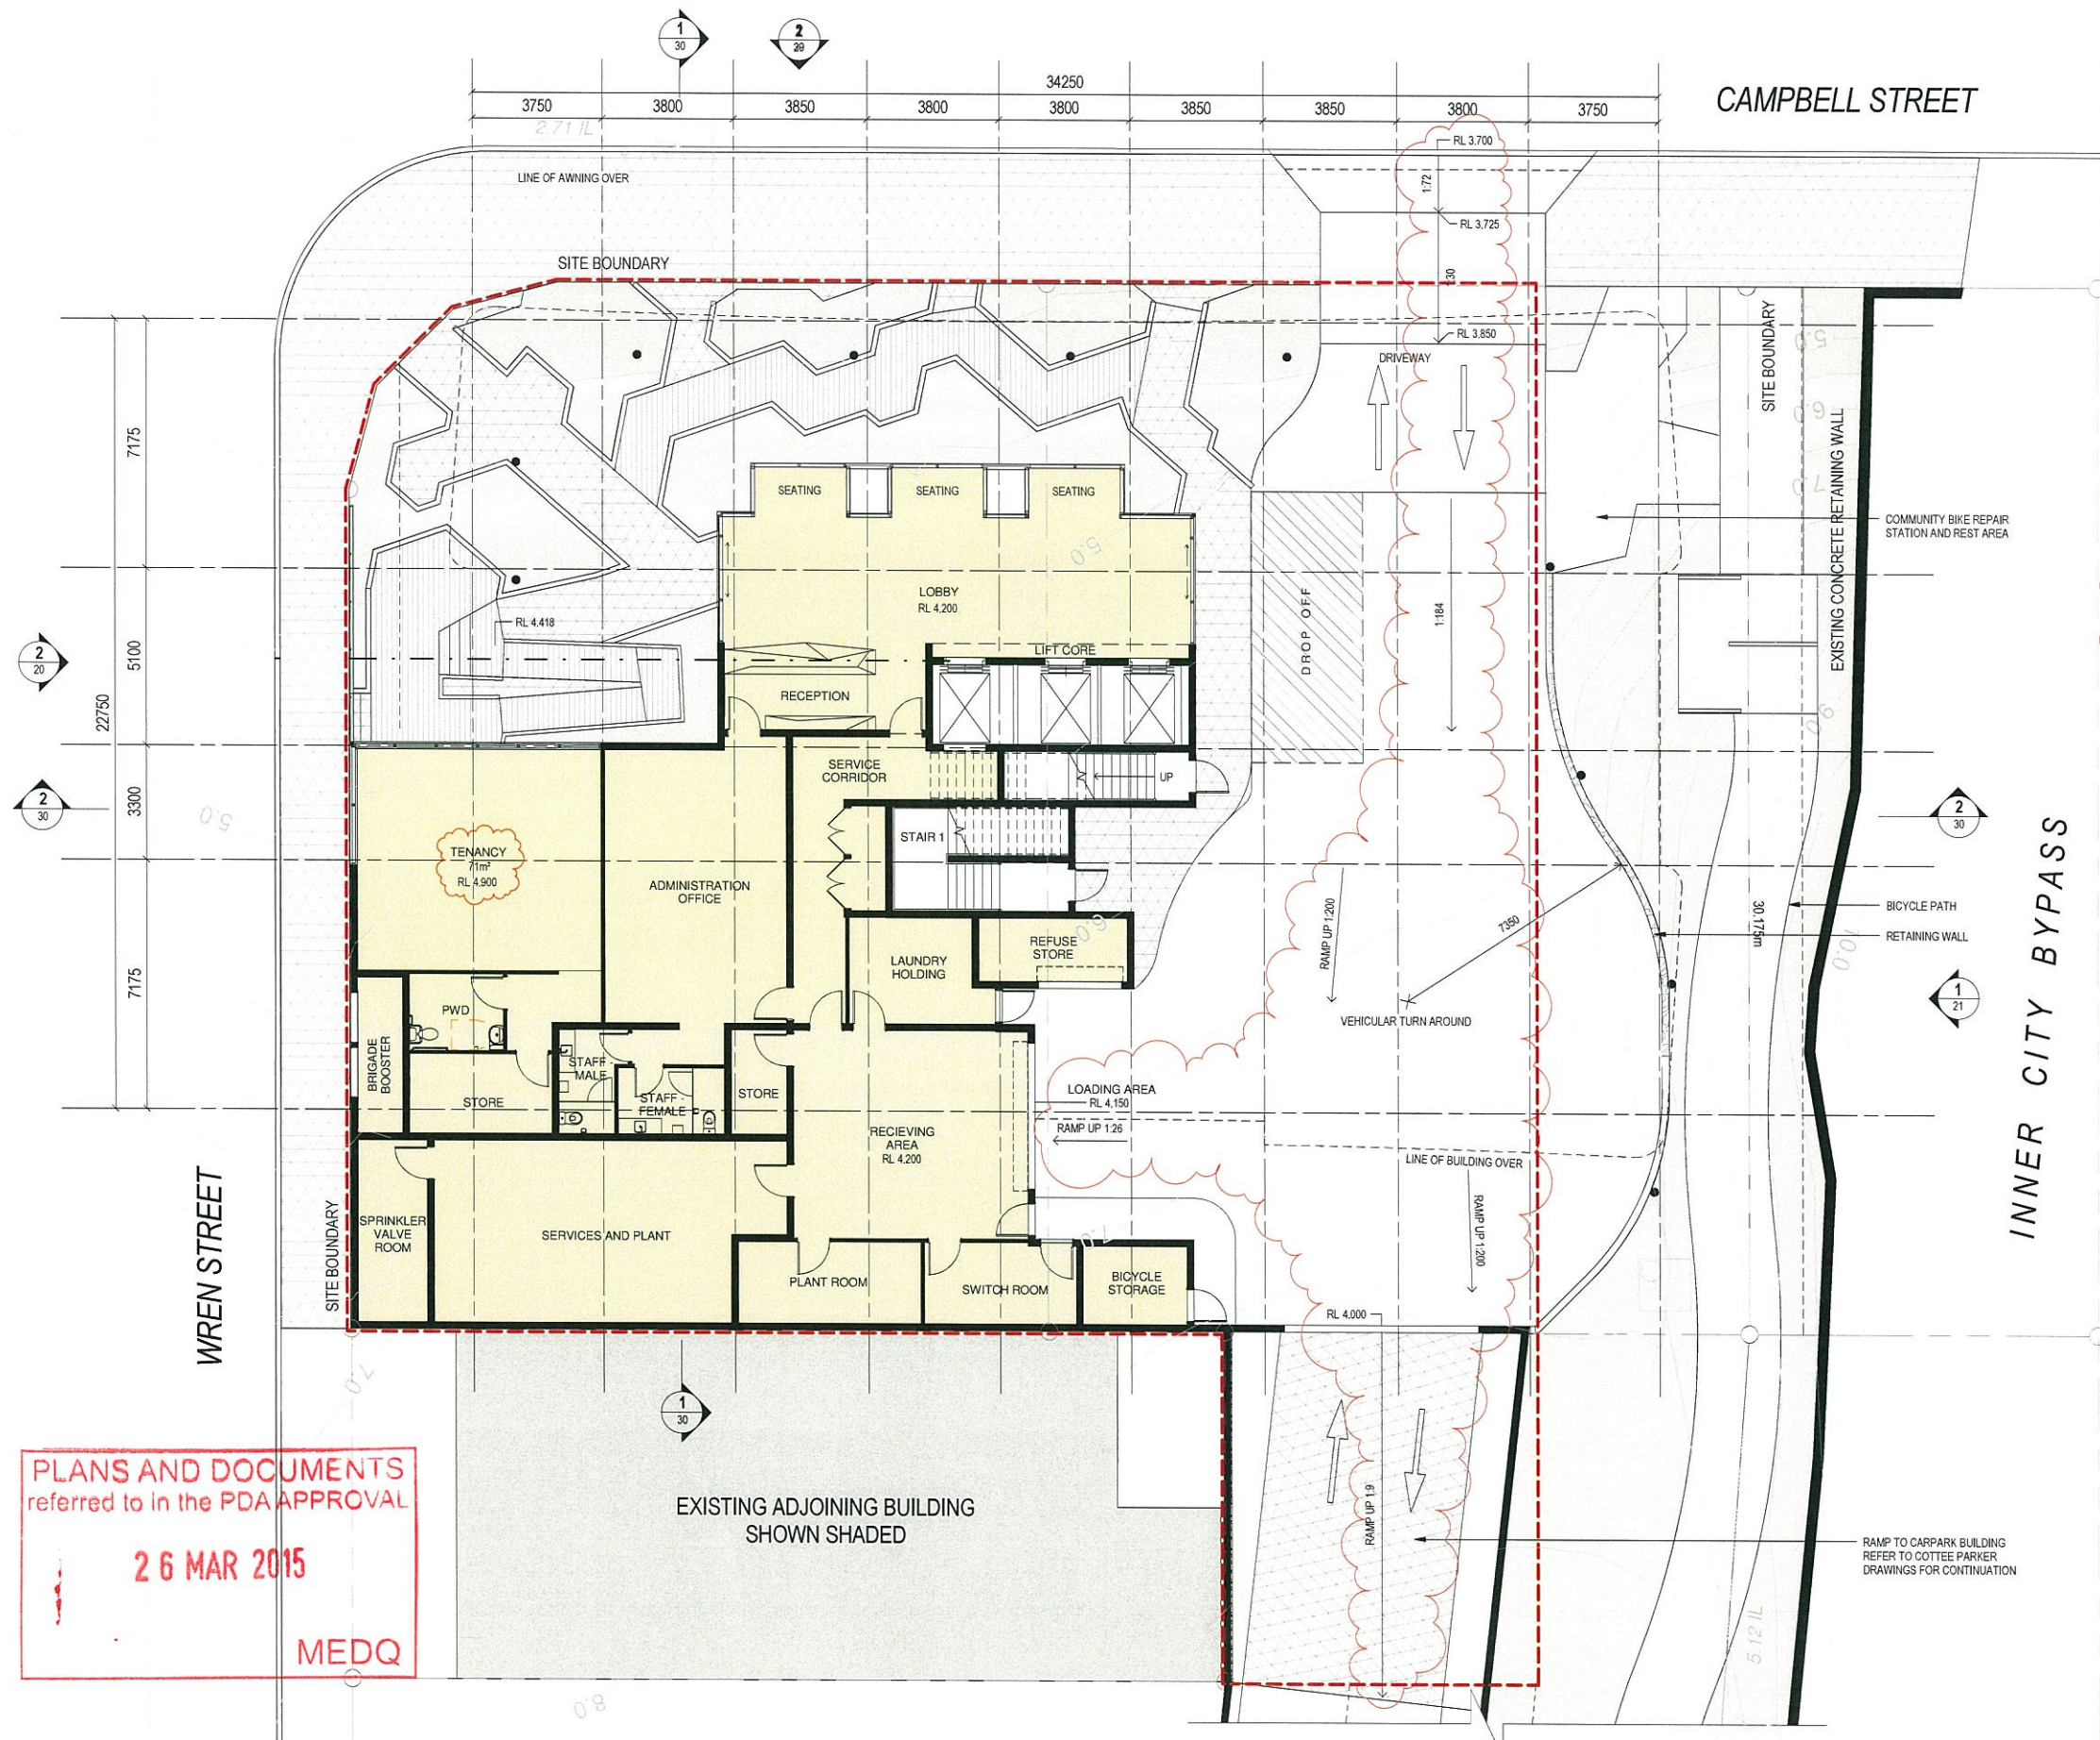

OPEN SPACE		
LEVEL	NAME	AREA (m ²)
GROUND LEVEL	COMMUNAL OPEN SPACE	325
GROUND LEVEL	COMMUNAL OPEN SPACE	294
GROUND LEVEL		619
LEVEL 1	BALCONY - TYPE A	5
LEVEL 1	BALCONY - TYPE A	5
LEVEL 1	BALCONY - TYPE B1	6
LEVEL 1	PRIVATE COURTYARD - HOTEL SUITE	24
LEVEL 1	PRIVATE COURTYARD - HOTEL SUITE	18
LEVEL 1	PRIVATE COURTYARD - TYPE A	95
LEVEL 1	PRIVATE COURTYARD - TYPE A	48
LEVEL 1	PRIVATE COURTYARD - TYPE B1	13
LEVEL 1		213
LEVEL 2	BALCONY - TYPE A	5
LEVEL 2	BALCONY - TYPE A	5
LEVEL 2	BALCONY - TYPE B1	6
LEVEL 2		15
LEVEL 3	BALCONY - TYPE A	5
LEVEL 3	BALCONY - TYPE A	5
LEVEL 3	BALCONY - TYPE B1	6
LEVEL 3		15
LEVEL 4	BALCONY - TYPE A	5
LEVEL 4	BALCONY - TYPE A	5
LEVEL 4	BALCONY - TYPE A	5
LEVEL 4	BALCONY - TYPE A	5
LEVEL 4	BALCONY - TYPE A	5
LEVEL 4	BALCONY - TYPE A	5
LEVEL 4	BALCONY - TYPE B1	6
LEVEL 4	BALCONY - TYPE B2	9
LEVEL 4		42
LEVEL 5	BALCONY - TYPE A	5
LEVEL 5	BALCONY - TYPE A	5
LEVEL 5	BALCONY - TYPE A	5
LEVEL 5	BALCONY - TYPE A	5
LEVEL 5	BALCONY - TYPE A	5
LEVEL 5	BALCONY - TYPE A	5
LEVEL 5	BALCONY - TYPE B1	6
LEVEL 5	BALCONY - TYPE B2	9
LEVEL 5	COMMUNAL OPEN SPACE	10
LEVEL 5		52
LEVEL 6	BALCONY - TYPE A	5
LEVEL 6	BALCONY - TYPE A	5
LEVEL 6	BALCONY - TYPE A	5
LEVEL 6	BALCONY - TYPE A	5
LEVEL 6	BALCONY - TYPE A	5
LEVEL 6	BALCONY - TYPE A	5
LEVEL 6	BALCONY - TYPE B1	6
LEVEL 6	BALCONY - TYPE B2	9
LEVEL 6		42
LEVEL 7	BALCONY - TYPE A	5
LEVEL 7	BALCONY - TYPE A	5
LEVEL 7	BALCONY - TYPE A	5
LEVEL 7	BALCONY - TYPE A	5
LEVEL 7	BALCONY - TYPE A	5
LEVEL 7	BALCONY - TYPE A	5
LEVEL 7	BALCONY - TYPE B1	6
LEVEL 7	BALCONY - TYPE B2	9
LEVEL 7	COMMUNAL OPEN SPACE	10
LEVEL 7		52
LEVEL 8	BALCONY - TYPE A	5
LEVEL 8	BALCONY - TYPE A	5
LEVEL 8	BALCONY - TYPE A	5
LEVEL 8	BALCONY - TYPE A	5
LEVEL 8	BALCONY - TYPE A	5
LEVEL 8	BALCONY - TYPE A	5
LEVEL 8	BALCONY - TYPE B1	6
LEVEL 8	BALCONY - TYPE B2	9
LEVEL 8		42
LEVEL 9	BALCONY - TYPE A	5
LEVEL 9	BALCONY - TYPE A	5
LEVEL 9	BALCONY - TYPE A	5
LEVEL 9	BALCONY - TYPE A	5
LEVEL 9	BALCONY - TYPE A	5
LEVEL 9	BALCONY - TYPE A	5
LEVEL 9	BALCONY - TYPE B1	6
LEVEL 9	BALCONY - TYPE B2	9
LEVEL 9	COMMUNAL OPEN SPACE	10
LEVEL 9		52
LEVEL 10	BALCONY - TYPE A	5
LEVEL 10	BALCONY - TYPE A	5
LEVEL 10	BALCONY - TYPE A	5
LEVEL 10	BALCONY - TYPE A	5
LEVEL 10	BALCONY - TYPE A	5
LEVEL 10	BALCONY - TYPE A	5
LEVEL 10	BALCONY - TYPE B1	6
LEVEL 10	BALCONY - TYPE B2	9
LEVEL 10		42

OPEN SPACE		
LEVEL	NAME	AREA (m ²)
LEVEL 11	BALCONY - TYPE A	5
LEVEL 11	BALCONY - TYPE A	5
LEVEL 11	BALCONY - TYPE A	5
LEVEL 11	BALCONY - TYPE A	5
LEVEL 11	BALCONY - TYPE A	5
LEVEL 11	BALCONY - TYPE A	5
LEVEL 11	BALCONY - TYPE B1	6
LEVEL 11	BALCONY - TYPE B2	9
LEVEL 11	COMMUNAL OPEN SPACE	10
LEVEL 11		52
LEVEL 12	BALCONY - TYPE A	5
LEVEL 12	BALCONY - TYPE A	5
LEVEL 12	BALCONY - TYPE A	5
LEVEL 12	BALCONY - TYPE A	5
LEVEL 12	BALCONY - TYPE A	5
LEVEL 12	BALCONY - TYPE A	5
LEVEL 12	BALCONY - TYPE B1	6
LEVEL 12	BALCONY - TYPE B2	9
LEVEL 12		42
LEVEL 13	BALCONY - TYPE A	5
LEVEL 13	BALCONY - TYPE A	5
LEVEL 13	BALCONY - TYPE A	5
LEVEL 13	BALCONY - TYPE A	5
LEVEL 13	BALCONY - TYPE A	5
LEVEL 13	BALCONY - TYPE A	5
LEVEL 13	BALCONY - TYPE B1	6
LEVEL 13	BALCONY - TYPE B2	9
LEVEL 13	COMMUNAL OPEN SPACE	10
LEVEL 13		52
LEVEL 14	BALCONY - TYPE A	5
LEVEL 14	BALCONY - TYPE A	5
LEVEL 14	BALCONY - TYPE A	5
LEVEL 14	BALCONY - TYPE A	5
LEVEL 14	BALCONY - TYPE A	5
LEVEL 14	BALCONY - TYPE A	5
LEVEL 14	BALCONY - TYPE B1	6
LEVEL 14	BALCONY - TYPE B2	9
LEVEL 14		42
LEVEL 15	BALCONY - TYPE A	5
LEVEL 15	BALCONY - TYPE A	5
LEVEL 15	BALCONY - TYPE A	5
LEVEL 15	BALCONY - TYPE A	5
LEVEL 15	BALCONY - TYPE A	5
LEVEL 15	BALCONY - TYPE A	5
LEVEL 15	BALCONY - TYPE B1	6
LEVEL 15	BALCONY - TYPE B2	9
LEVEL 15	COMMUNAL OPEN SPACE	10
LEVEL 15		52
LEVEL 16	BALCONY - TYPE A	5
LEVEL 16	BALCONY - TYPE A	5
LEVEL 16	BALCONY - TYPE A	5
LEVEL 16	BALCONY - TYPE A	5
LEVEL 16	BALCONY - TYPE A	5
LEVEL 16	BALCONY - TYPE A	5
LEVEL 16	BALCONY - TYPE B1	6
LEVEL 16	BALCONY - TYPE B2	9
LEVEL 16	COMMUNAL OPEN SPACE	10
LEVEL 16		52
LEVEL 17	BALCONY - TYPE A	5
LEVEL 17	BALCONY - TYPE A	5
LEVEL 17	BALCONY - TYPE A	5
LEVEL 17	BALCONY - TYPE A	5
LEVEL 17	BALCONY - TYPE A	5
LEVEL 17	BALCONY - TYPE A	5
LEVEL 17	BALCONY - TYPE B1	6
LEVEL 17	BALCONY - TYPE B2	9
LEVEL 17	COMMUNAL OPEN SPACE	10
LEVEL 17		52
LEVEL 18	BALCONY - TYPE A	5
LEVEL 18	BALCONY - TYPE A	5
LEVEL 18	BALCONY - TYPE A	5
LEVEL 18	BALCONY - TYPE A	5
LEVEL 18	BALCONY - TYPE A	5
LEVEL 18	BALCONY - TYPE A	5
LEVEL 18	BALCONY - TYPE B1	6
LEVEL 18	BALCONY - TYPE B2	9
LEVEL 18	COMMUNAL OPEN SPACE	10
LEVEL 18		52
LEVEL 19	BALCONY - TYPE A	5
LEVEL 19	BALCONY - TYPE A	5
LEVEL 19	BALCONY - TYPE A	5
LEVEL 19	BALCONY - TYPE A	5
LEVEL 19	BALCONY - TYPE A	5
LEVEL 19	BALCONY - TYPE A	5
LEVEL 19	BALCONY - TYPE B1	6
LEVEL 19	BALCONY - TYPE B2	9
LEVEL 19	COMMUNAL OPEN SPACE	10
LEVEL 19		52
Grand total		1622

PLANS AND DOCUMENTS referred to in the PDA APPROVAL
26 MAR 2015
 MEDQ

1 FLOOR PLAN - GROUND LEVEL
 1 : 100

ISSUE	DATE	AMENDMENT
A	31.10.2014	DEVELOPMENT APPLICATION
B	08.12.2014	DEVELOPMENT APPLICATION - REVISED
C	27.02.2015	REQUEST FOR INFORMATION RESPONSE
D	17.03.2015	REQUEST FOR INFORMATION RESPONSE
E	23.03.2015	REQUEST FOR INFORMATION RESPONSE

PROJECT
CAMPBELL STREET HOTEL
 ADDRESS
 CNR CAMPBELL AND WREN STREET, BRISBANE
 CLIENT
 AUSCOM PROJECTS PTY LTD


FLOOR PLAN - GROUND LEVEL

ThomsonAdsett
 128 Robertson Street
 Fortitude Valley
 PO Box 2195
 Fortitude Valley BC Q 4006

Phone: (07) 3840 9999
 Fax: (07) 3252 1201
 Email: info@thomsonadsett.com

SCALE
 PROJECT NUMBER
14.0102.17
 DRAWING NUMBER
SD-03
 DATE
 FEB 2015
 REVISION
E

PRELIMINARY

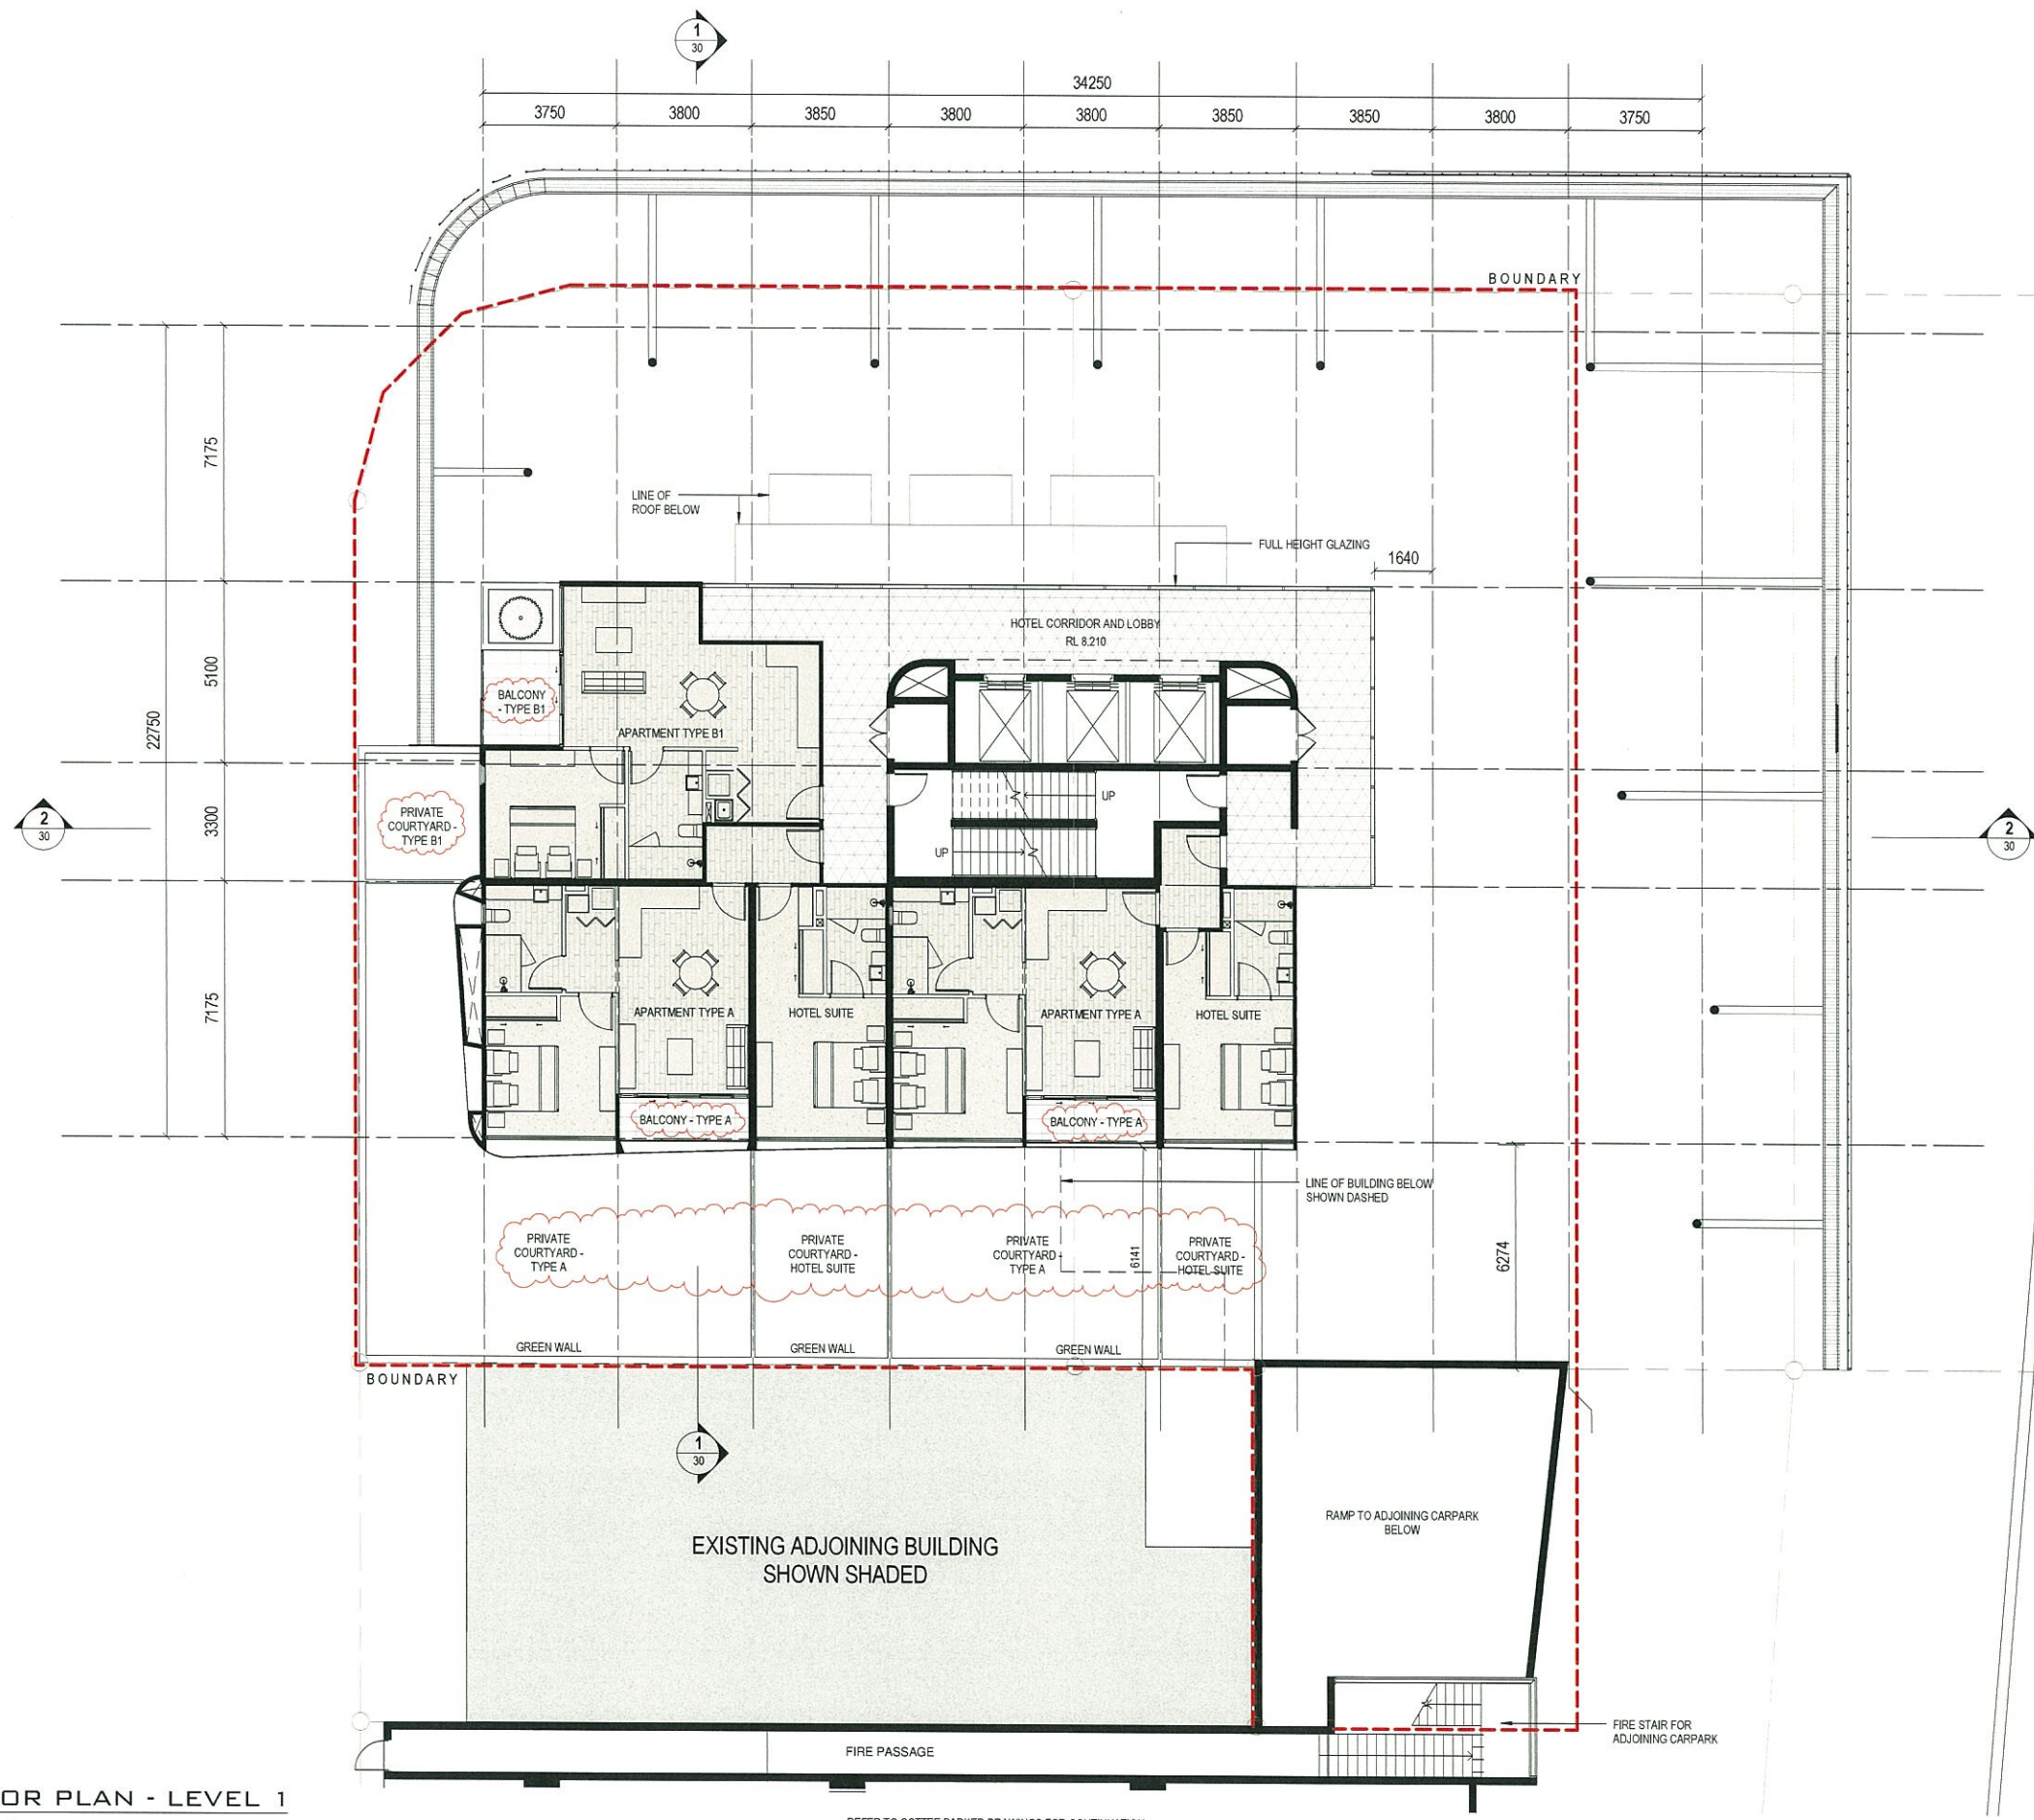

INNER CITY BYPASS

PLANS AND DOCUMENTS
 referred to in the PDA APPROVAL


 26 MAR 2015

 MEDQ

1 FLOOR PLAN - LEVEL 1
 1 : 100

REFER TO COTTEE PARKER DRAWINGS FOR CONTINUATION

LEGEND			
AL3 ALUMINIUM FRAMED GLAZED FACADE SYSTEM	CPS COMPOSITE PANEL WALL CLADDING		
AL4 ALUMINIUM FRAMED WEATHER SCREEN WITH INTEGRATED PLANTING	CPT CARPET		
BAL1 BALUSTRADE - FIXED GLASS	CT1 CERAMIC TILES - TYPE 1		
BAL2 BALUSTRADE - MASONARY BLOCK	CT2 CERAMIC TILES - TYPE 2		
COL2 STEEL COLUMN	CT3 CERAMIC TILES - TYPE 3		
	PB PLANTER BOX - REFER LANDSCAPE ARCHITECT		

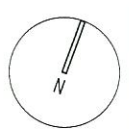

DRAWN	ISSUE	DATE	AMENDMENT
VL #1	A	31.10.2014	DEVELOPMENT APPLICATION
	B	08.12.2014	DEVELOPMENT APPLICATION - REVISED
	C	27.02.2015	REQUEST FOR INFORMATION RESPONSE
	D	17.03.2015	REQUEST FOR INFORMATION RESPONSE
	E	23.03.2015	REQUEST FOR INFORMATION RESPONSE
APPROVED			
Approver			
CHECKED			
PK			

PROJECT
CAMPBELL STREET HOTEL
ADDRESS
 CNR CAMPBELL AND WREN STREET, BRISBANE
CLIENT
 AUSCOM PROJECTS PTY LTD


DRAWING
FLOOR PLAN - LEVEL 1

ThomsonAdsett

128 Robertson Street
 Fortitude Valley
 PO Box 2195
 Fortitude Valley BC Q 4006
 Phone: (07) 3840 9999
 Fax: (07) 3252 1201
 Email: bne@thomsonadsett.com

SCALE
 1:100
A1 SHEET
DATE
 FEB 2015
PROJECT NUMBER
14.0102.17
DRAWING NUMBER
SD-04
REVISION
E

PRELIMINARY

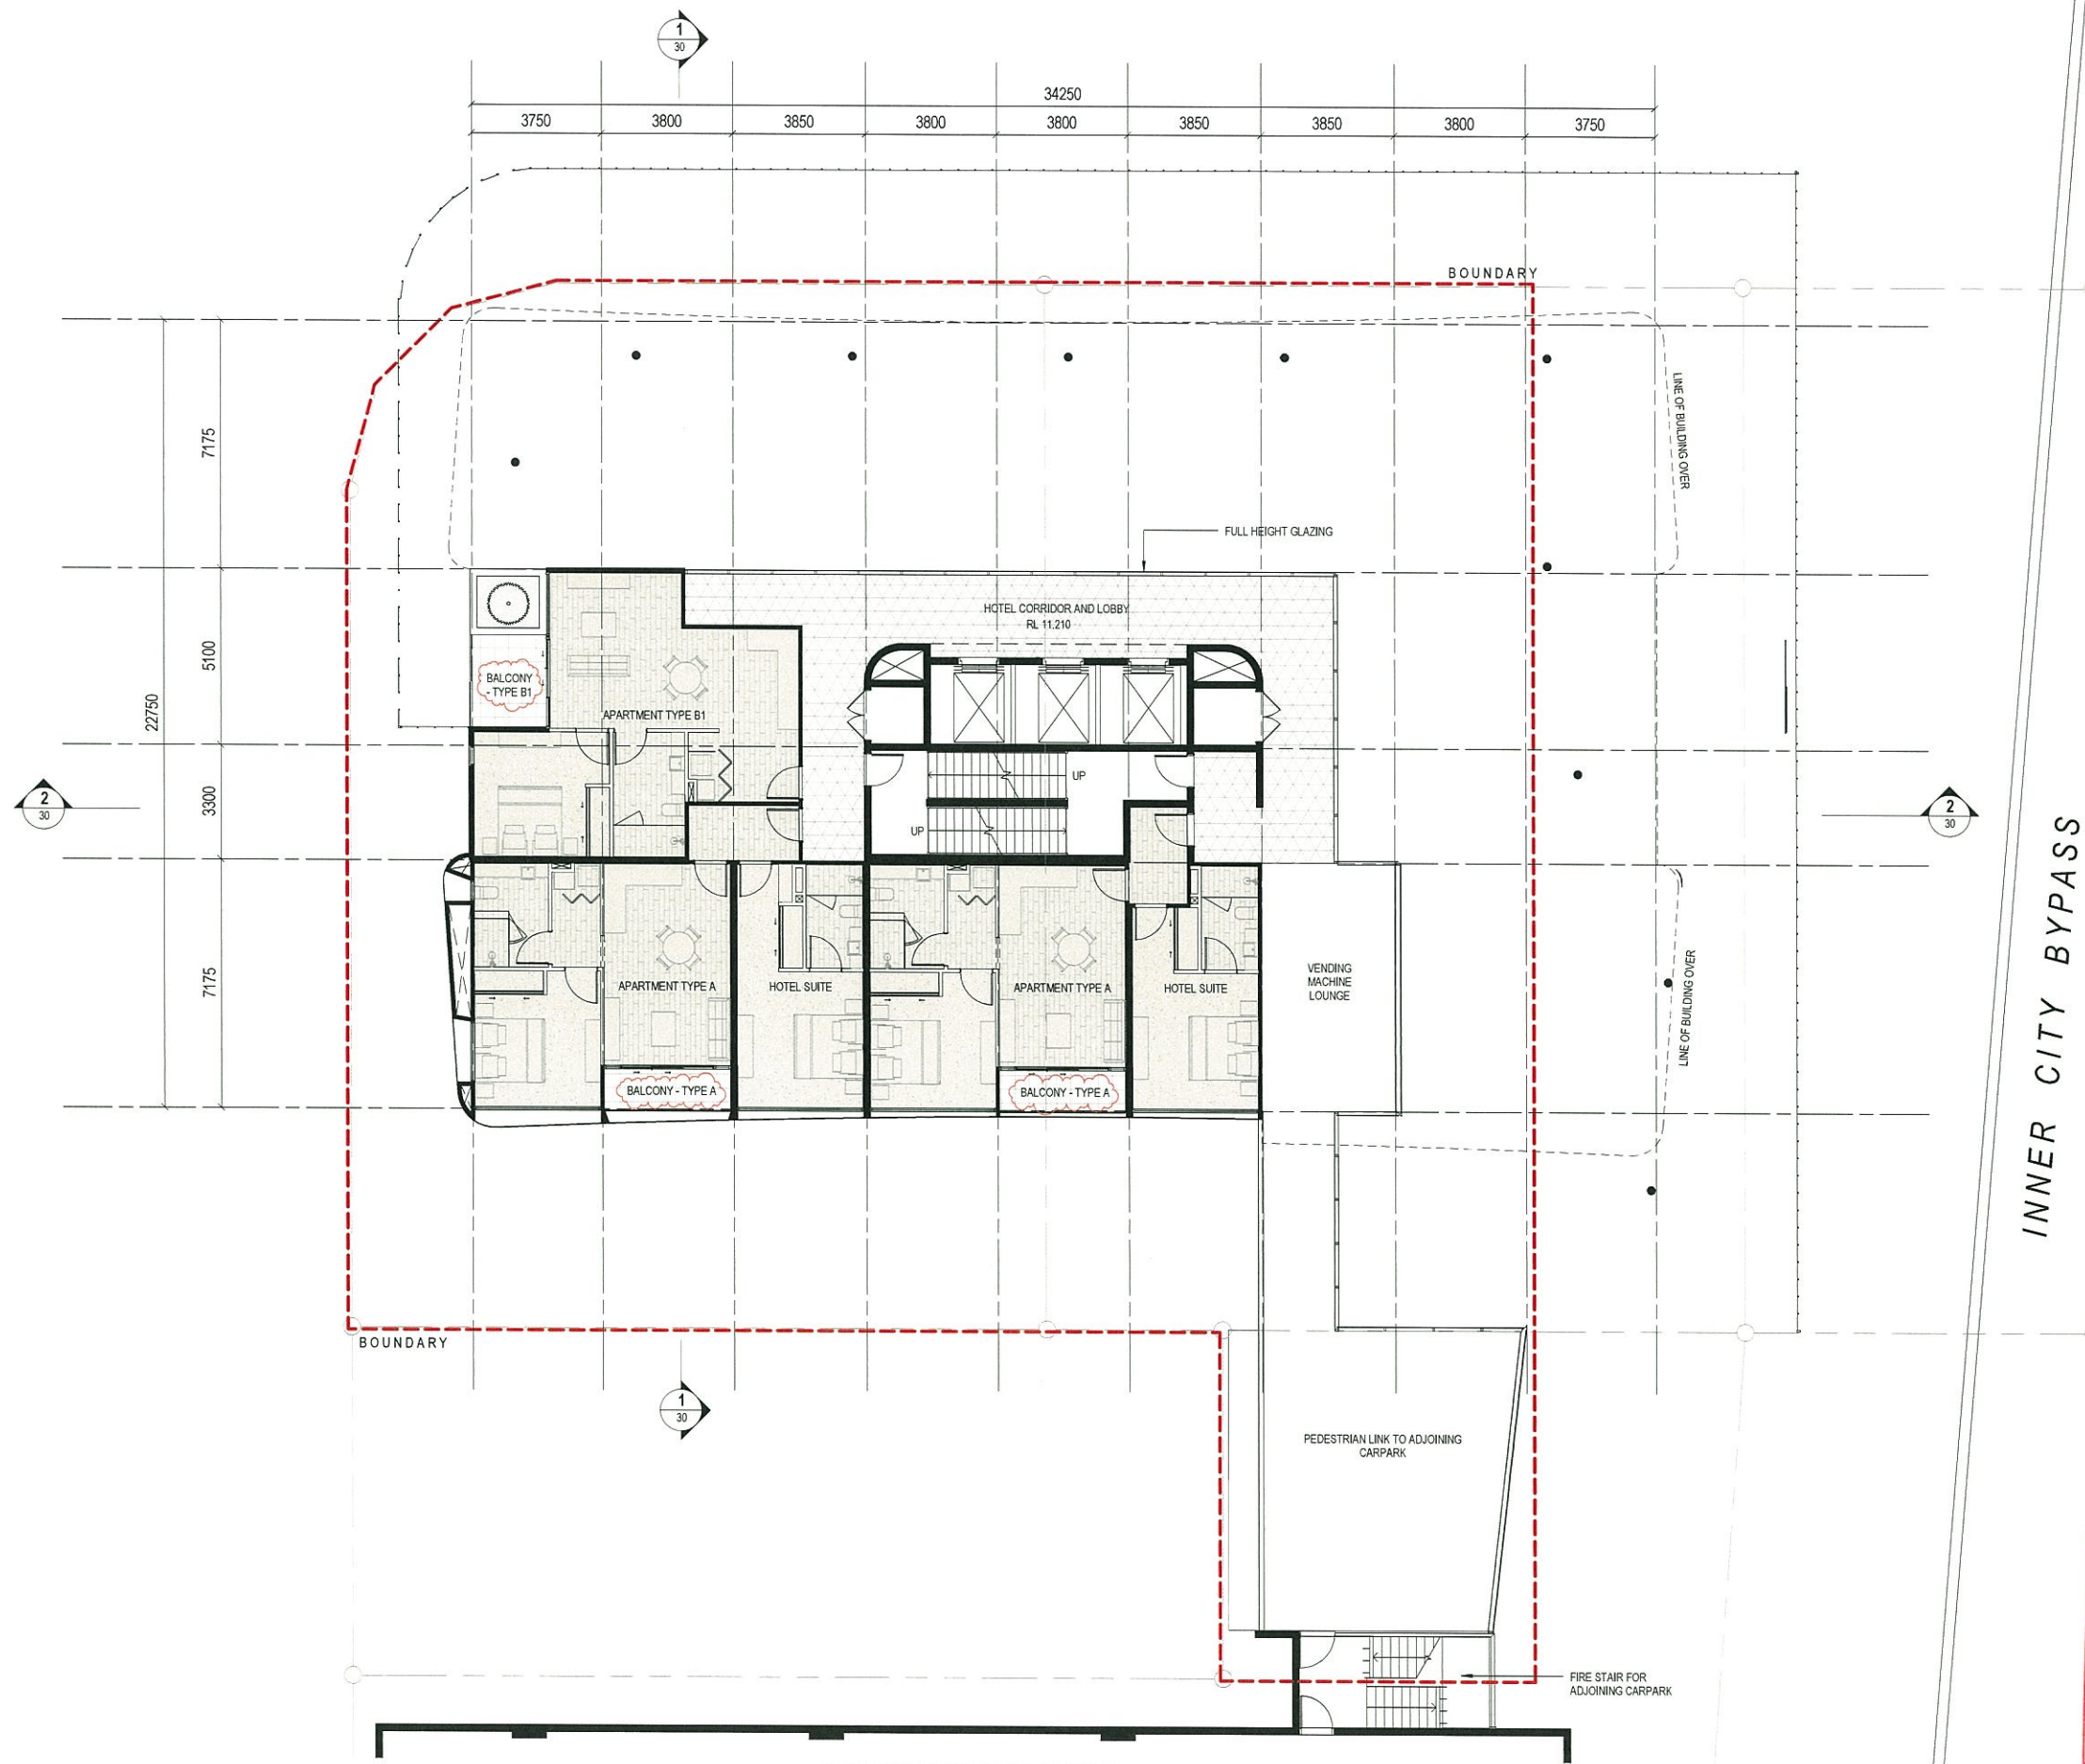

INNER CITY BYPASS


PLANS AND DOCUMENTS
 referred to in the PDA APPROVAL

 26 MAR 2015

 MEDQ

1 FLOOR PLAN - LEVEL 2-3 TYPICAL
 DS 1 : 100

LEGEND		
AL2 ALUMINIUM FRAMED WINDOW	COL2 STEEL COLUMN	
AL3 ALUMINIUM FRAMED GLAZED FACADE SYSTEM	CPT CARPET	
AL4 ALUMINIUM FRAMED WEATHER SCREEN WITH INTEGRATED PLANTING	CT1 CERAMIC TILES - TYPE 1	
BAL1 BALUSTRADE - FIXED GLASS	CT2 CERAMIC TILES - TYPE 2	
BAL2 BALUSTRADE - MASONRY BLOCK	CT3 CERAMIC TILES - TYPE 3	
	PB PLANTER BOX - REFER LANDSCAPE ARCHITECT	

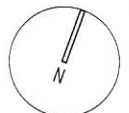

DRAWN V.L. KP	ISSUE A	DATE 31.10.2014	AMENDMENT DEVELOPMENT APPLICATION
	B	08.12.2014	DEVELOPMENT APPLICATION - REVISED
	C	27.02.2015	REQUEST FOR INFORMATION RESPONSE
	D	17.03.2015	REQUEST FOR INFORMATION RESPONSE
	E	23.03.2015	REQUEST FOR INFORMATION RESPONSE
APPROVED Approver			
CHECKED PK			

PROJECT
CAMPBELL STREET HOTEL
 ADDRESS
 CNR CAMPBELL AND WREN STREET, BRISBANE
 CLIENT
 AUSCOM PROJECTS PTY LTD


DRAWING
FLOOR PLAN - LEVELS 2-3 TYPICAL

ThomsonAdsett


128 Robertson Street
 Fortitude Valley
 PO Box 2195
 Fortitude Valley BC Q 4006
 Phone: (07) 3840 9999
 Fax: (07) 3252 1201
 Email: bne@thomsonadsett.com

SCALE
 1 : 100
 A1 SHEET
 DATE
 FEB 2015
 PROJECT NUMBER
14.0102.17
 DRAWING NUMBER
SD-05
 REVISION
E

PRELIMINARY

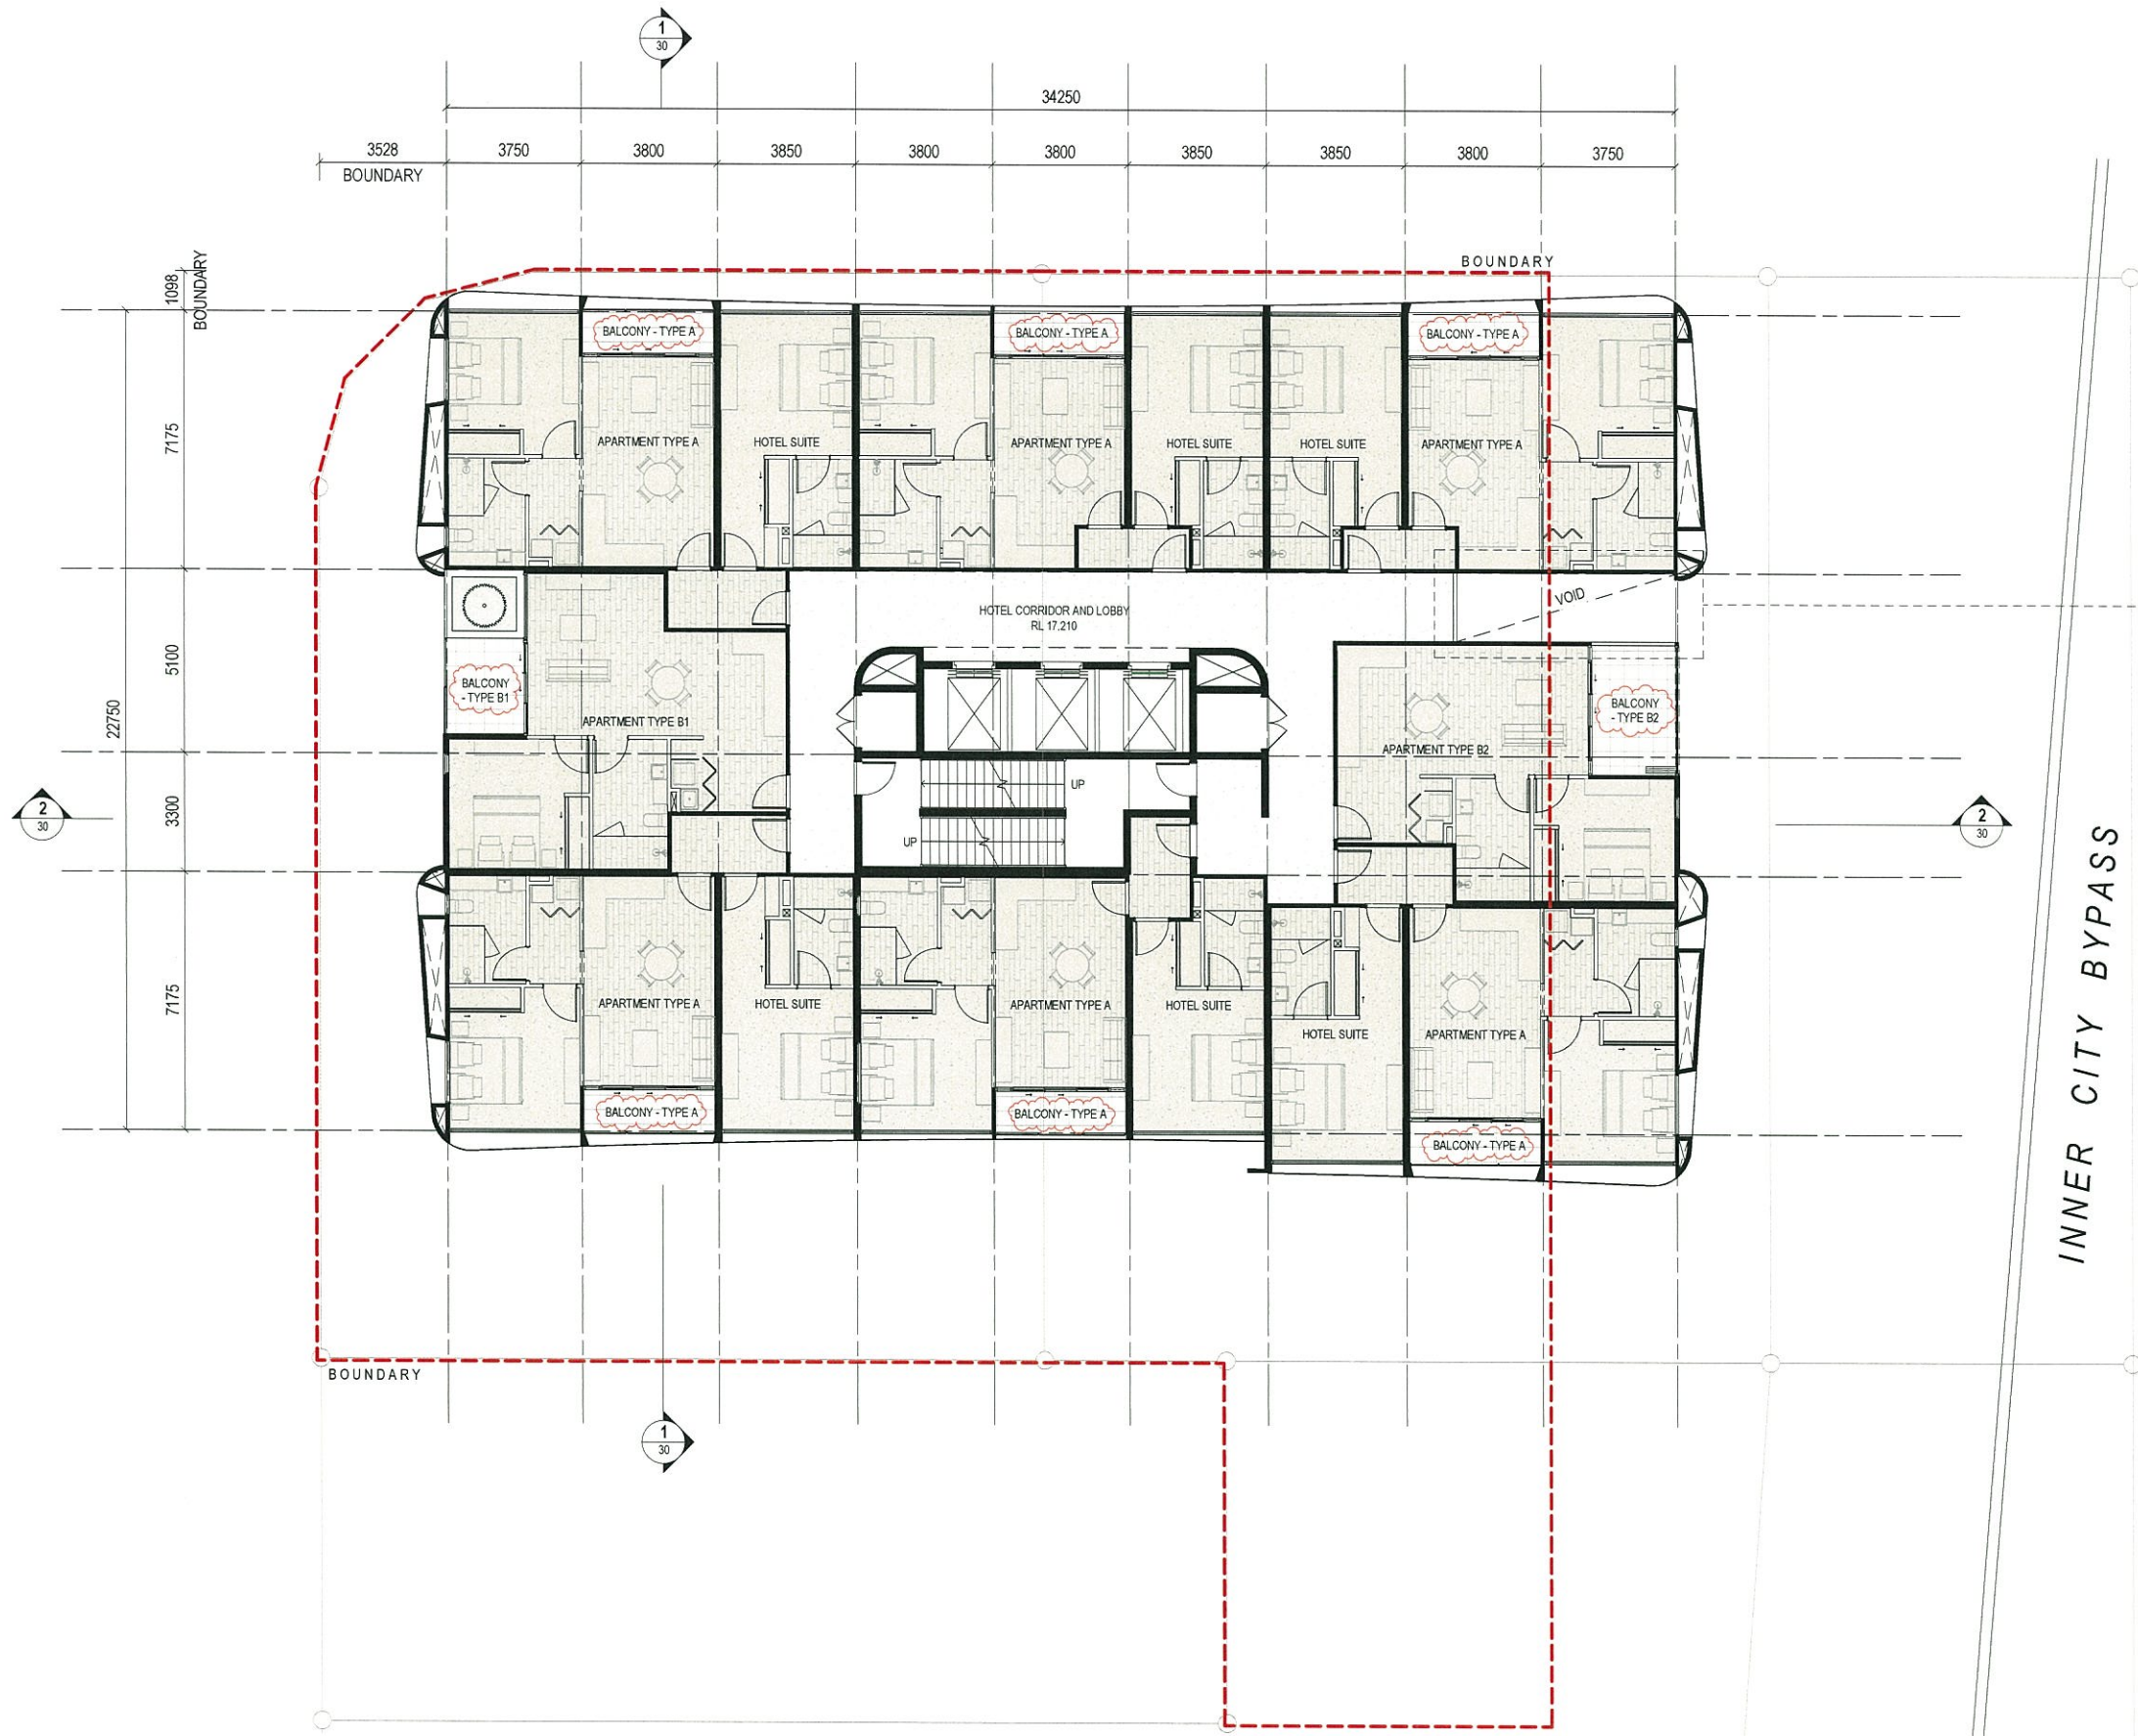

1 FLOOR PLAN - LEVEL 4-19 TYPICAL
 1 : 100

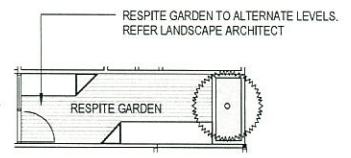


2 LEVEL 5/7/9/11/13/15/17/19 - RESPITE GARDEN
 1 : 100

INNER CITY BYPASS

PLANS AND DOCUMENTS
 referred to in the PDA APPROVAL
 26 MAR 2015
 MEDQ

PRELIMINARY

LEGEND	CT3	CERAMIC TILES - TYPE 3
AL2 ALUMINIUM FRAMED WINDOW	PB	PLANTER BOX - REFER LANDSCAPE ARCHITECT
AL3 ALUMINIUM FRAMED GLAZED FACADE SYSTEM		
BAL2 BALUSTRADE - MASONARY BLOCK		
CPS COMPOSITE PANEL WALL CLADDING		
CPT CARPET		
CT2 CERAMIC TILES - TYPE 2		

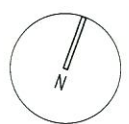

ISSUE	DATE	AMENDMENT
A	31.10.2014	DEVELOPMENT APPLICATION
B	08.12.2014	DEVELOPMENT APPLICATION - REVISED
C	27.02.2015	REQUEST FOR INFORMATION RESPONSE
D	17.03.2015	REQUEST FOR INFORMATION RESPONSE
E	23.03.2015	REQUEST FOR INFORMATION RESPONSE

PROJECT
CAMPBELL STREET HOTEL
 ADDRESS
 CNR CAMPBELL AND WREN STREET, BRISBANE
 CLIENT
 AUSCOM PROJECTS PTY LTD

DRAWING
FLOOR PLAN - LEVELS 4-19 TYPICAL


ThomsonAdsett
 128 Robertson Street
 Fortitude Valley
 PO Box 2195
 Fortitude Valley BC Q 4006
 Phone: (07) 3840 9999
 Fax: (07) 3252 1201
 Email: bne@thomsonadsett.com

SCALE	PROJECT NUMBER
1 : 100 A1 SHEET DATE FEB 2015	14.0102.17 DRAWING NUMBER SD-06 REVISION E

AMENDED IN RED

26 MAR 2015

By: BRIANNA PYFFE (name)
MEDQ

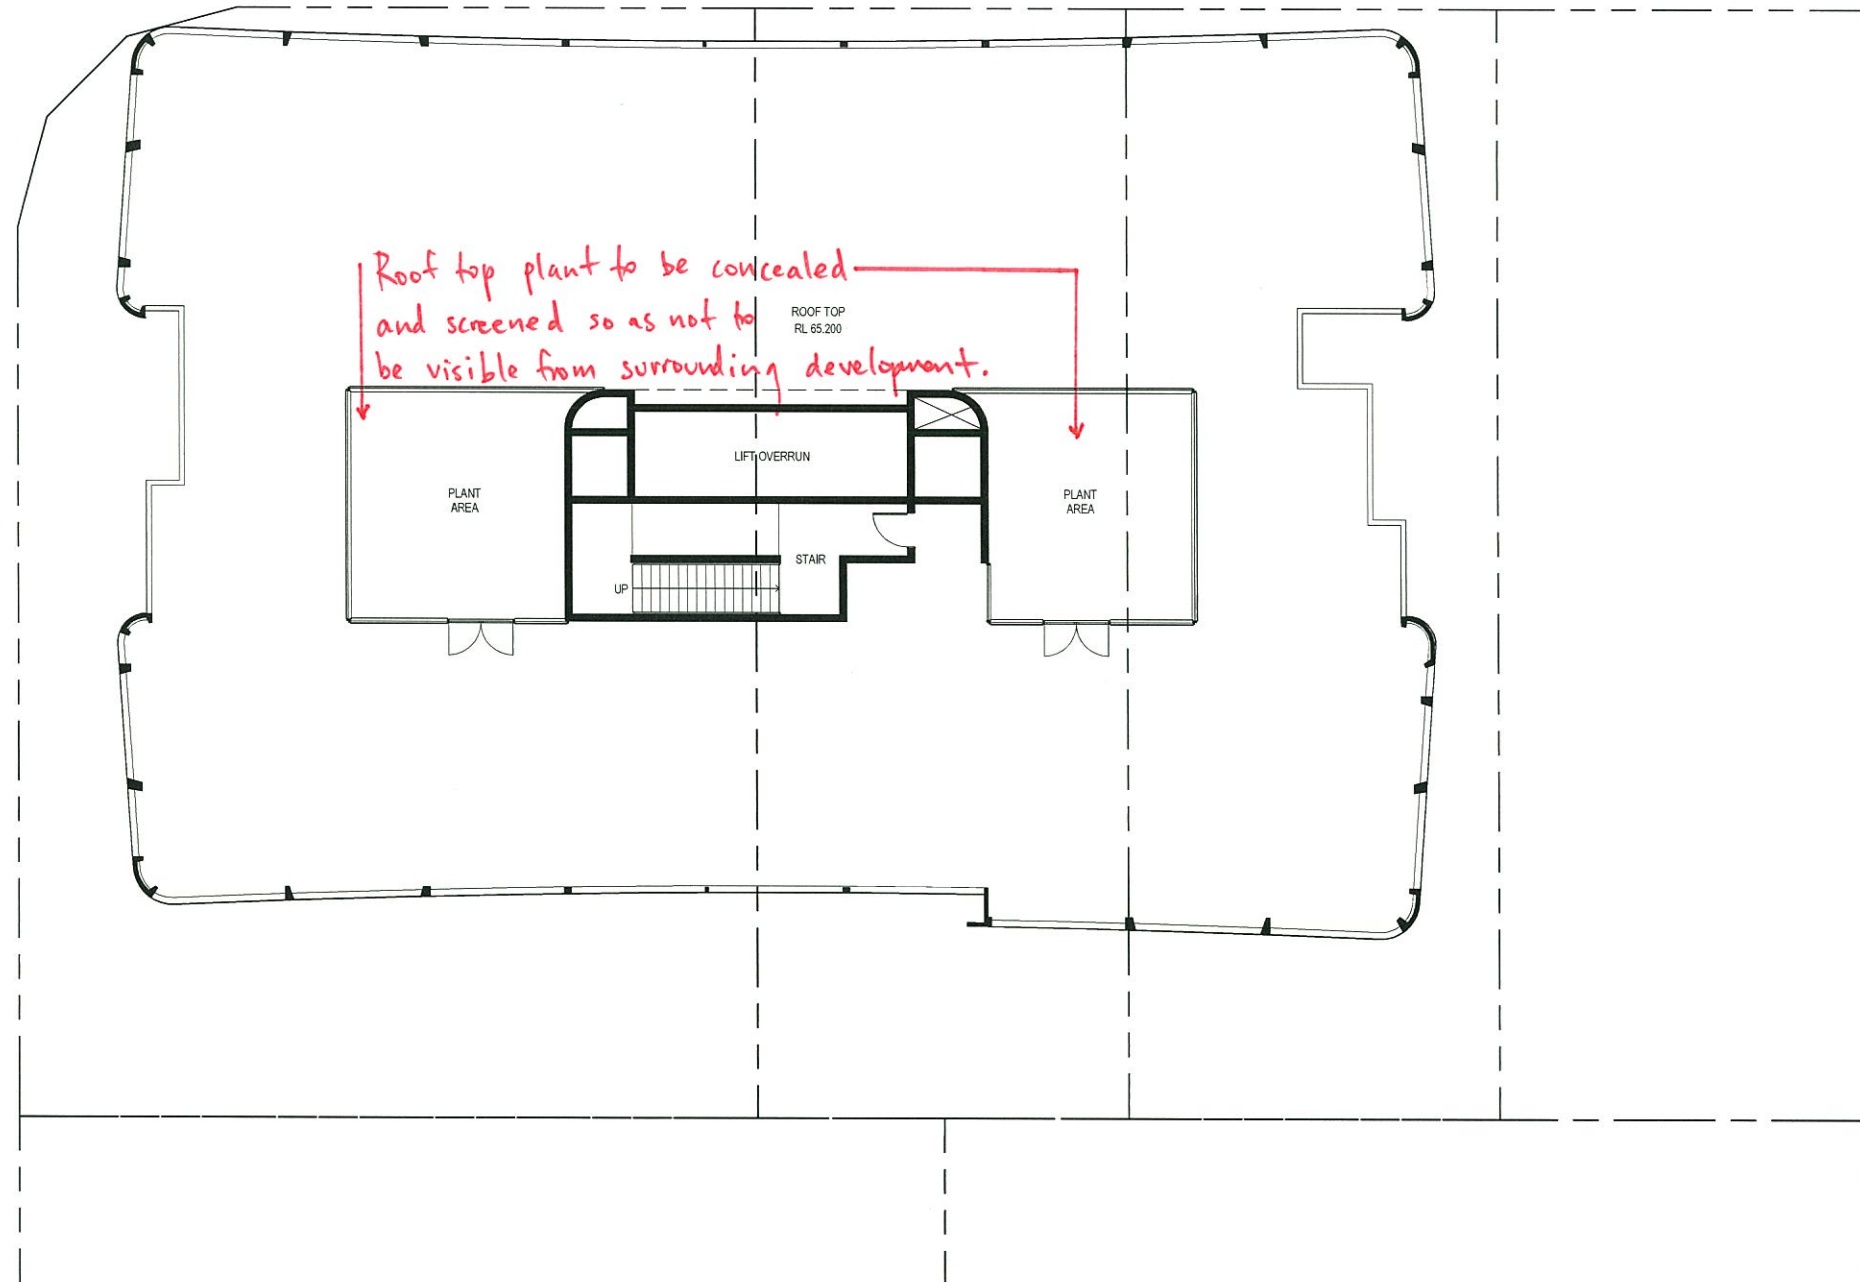

1 ROOF PLAN
07 1 : 100

PLANS AND DOCUMENTS referred to in the PDA APPROVAL

26 MAR 2015


MEDQ

PRELIMINARY

LEGEND

© COPYRIGHT 2014 27/02/2015 5:33:04 PM

C:_Revit Local Files\14.0005 01 Serviced Apartment Building - Backup_lawform.rvt

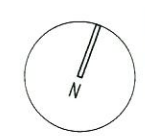

DRAWN	ISSUE	DATE	AMENDMENT
Author	A	27.02.2015	REQUEST FOR INFORMATION RESPONSE
APPROVED			
Approver			
CHECKED			
Checker			

PROJECT
CAMPBELL STREET HOTEL

ADDRESS
CNR CAMPBELL AND WREN STREET, BRISBANE

CLIENT
AUSCOM PROJECTS PTY LTD

DRAWING
ROOF PLAN

ThomsonAdsett

These drawings and designs and the copyright thereof are the property of ThomsonAdsett Pty Ltd and must not be used, reprinted or copied without the written permission of ThomsonAdsett Pty Ltd. A.D.N. 76 102 314 654. Trading as ThomsonAdsett.

128 Robertson Street
Fortitude Valley
PO Box 2195
Fortitude Valley BC Q 4006

Phone: (07) 3840 9999
Fax: (07) 3252 1201
Email: bne@thomsonadsett.com


ThomsonAdsett accepts no responsibility for the usability, completeness or accuracy of data transferred electronically. Requests should when necessary request a hard copy version for verification. Use figured dimensions in preference to scale. All dimensions to be verified on site.

SCALE
1 : 100
A1 SHEET
DATE
FEB 2015

PROJECT NUMBER
14.0102.17
DRAWING NUMBER
SD-07
REVISION
A

Original Sheet Size A1-594 x 840


27/02/2015 5:33:04 PM

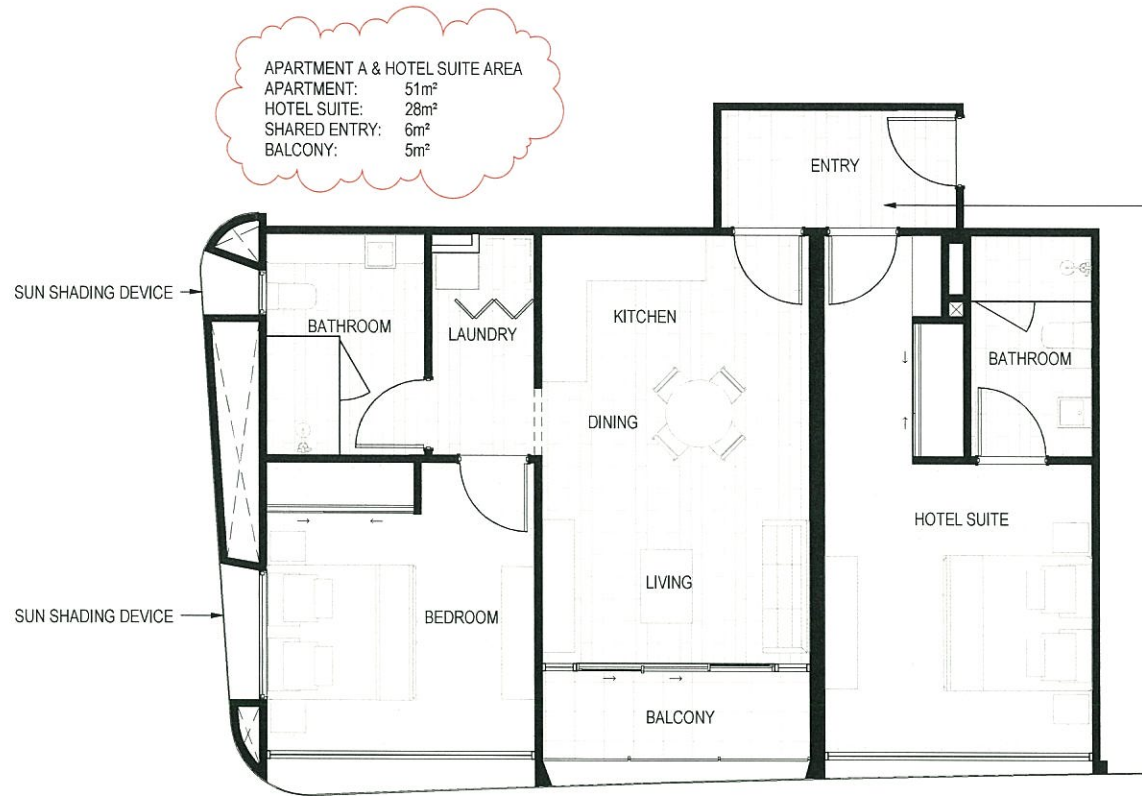


APARTMENT A & HOTEL SUITE AREA
 APARTMENT: 51m²
 HOTEL SUITE: 28m²
 SHARED ENTRY: 6m²
 BALCONY: 5m²

SHARED ENTRY - DUAL KEY LOBBY
 APARTMENT A AND HOTEL SUITE
 ABLE TO BE LET OUT INDIVIDUALLY
 OR AS A LARGE 2 BED APARTMENT

GLASS BALUSTRADE
 ALUMINIUM FRAMED
 GLAZED FACADE SYSTEM

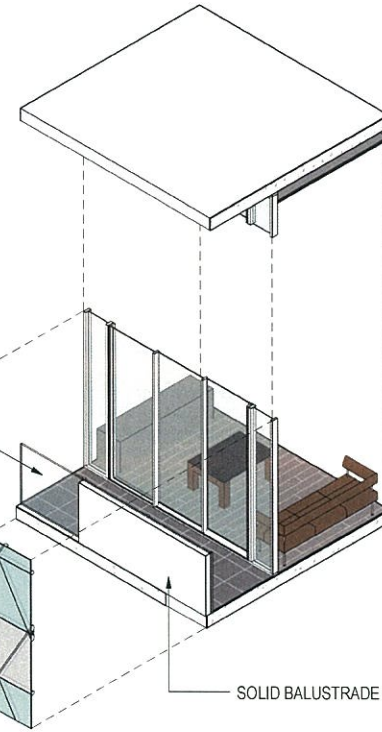

SOLID BALUSTRADE FOR PRIVACY

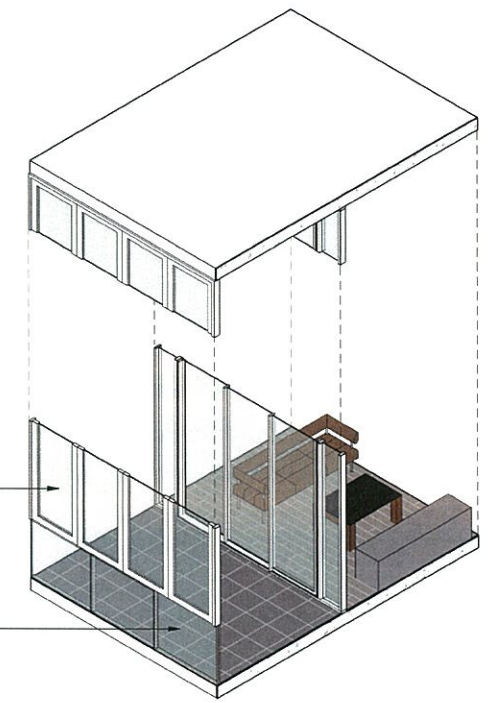


OPERABLE ACOUSTIC
 GLASS SCREEN
 GLASS BALUSTRADE


1 TYPICAL APARTMENT A & HOTEL SUITE LAYOUT
 1 : 50

2 TYPICAL BALCONY DETAIL
 LOWER LEVEL BALCONIES

3 TYPICAL BALCONY DETAIL
 EAST FACING BALCONIES

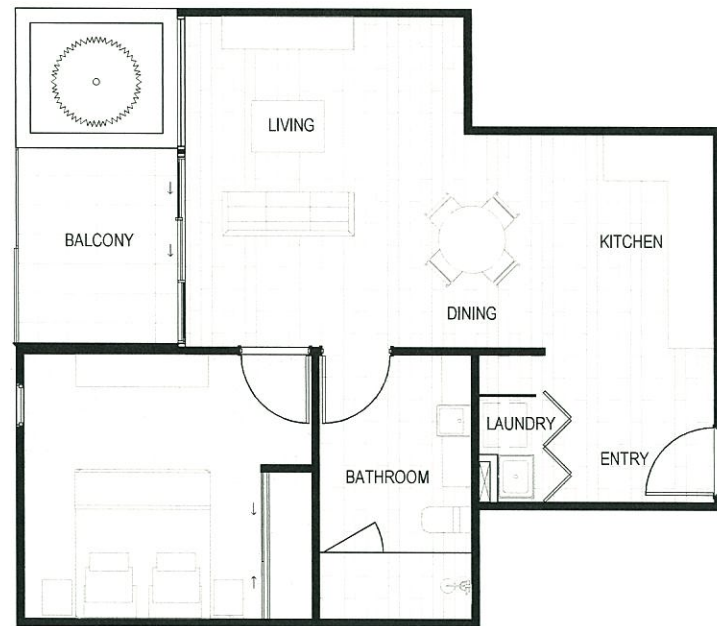

APARTMENT B1 AREA
 APARTMENT: 58m²
 BALCONY: 9m²

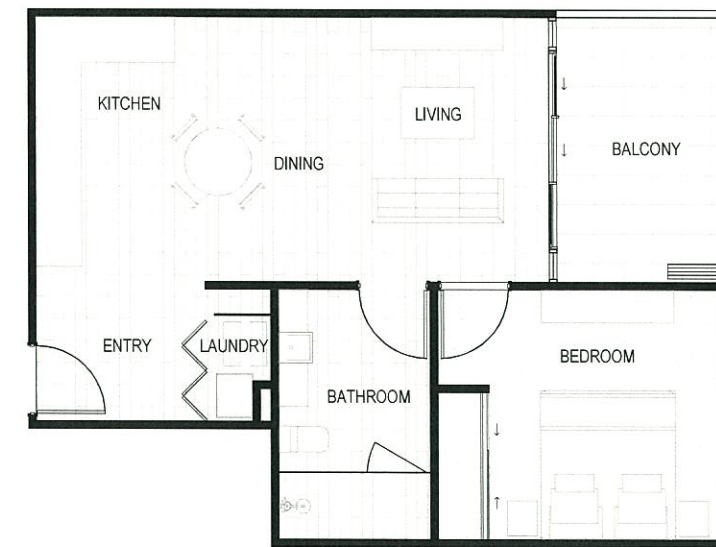

PLANS AND DOCUMENTS
 referred to in the PDA APPROVAL
 26 MAR 2015
 MEDQ

APARTMENT B2 AREA
 APARTMENT: 60m²
 BALCONY: 9m²

4 TYPICAL APARTMENT B1 LAYOUT
 1 : 50

5 TYPICAL APARTMENT B2 LAYOUT
 1 : 50

PRELIMINARY

LEGEND

DRWY	ISSUE	DATE	AMENDMENT
DL	A	27.02.2015	REQUEST FOR INFORMATION RESPONSE
	B	23.03.2015	REQUEST FOR INFORMATION RESPONSE

PROJECT
CAMPBELL STREET HOTEL
 ADDRESS
 CNR CAMPBELL AND WREN STREET, BRISBANE
 CLIENT
 AUSCOM PROJECTS PTY LTD

DRAWING
 TYPICAL APARTMENT TYPES


ThomsonAdsett

128 Robertson Street
 Fortitude Valley
 PO Box 2195
 Fortitude Valley BC Q 4006
 Phone: (07) 3840 9999
 Fax: (07) 3252 1201
 Email: bno@thomsonadsett.com


These drawings and designs and the copyright thereof are the property of ThomsonAdsett Pty Ltd and must not be used, related or copied without the written permission of ThomsonAdsett Pty Ltd. A.S.N. 76 105 314 USA. Tracing at ThomsonAdsett.

ThomsonAdsett accept no responsibility for the usability, completeness or accuracy of data transferred electronically. Recipients should when necessary request a hard copy version for verification. Use of signed dimensions in preference to scale. All dimensions to be verified on site.

SCALE
 1 : 50
 A1 SHEET
 DATE
 FEB 2015
 PROJECT NUMBER
14.0102.17
 DRAWING NUMBER
SD-08
 REVISION
B
 Original Sheet Size A1-594 x 840

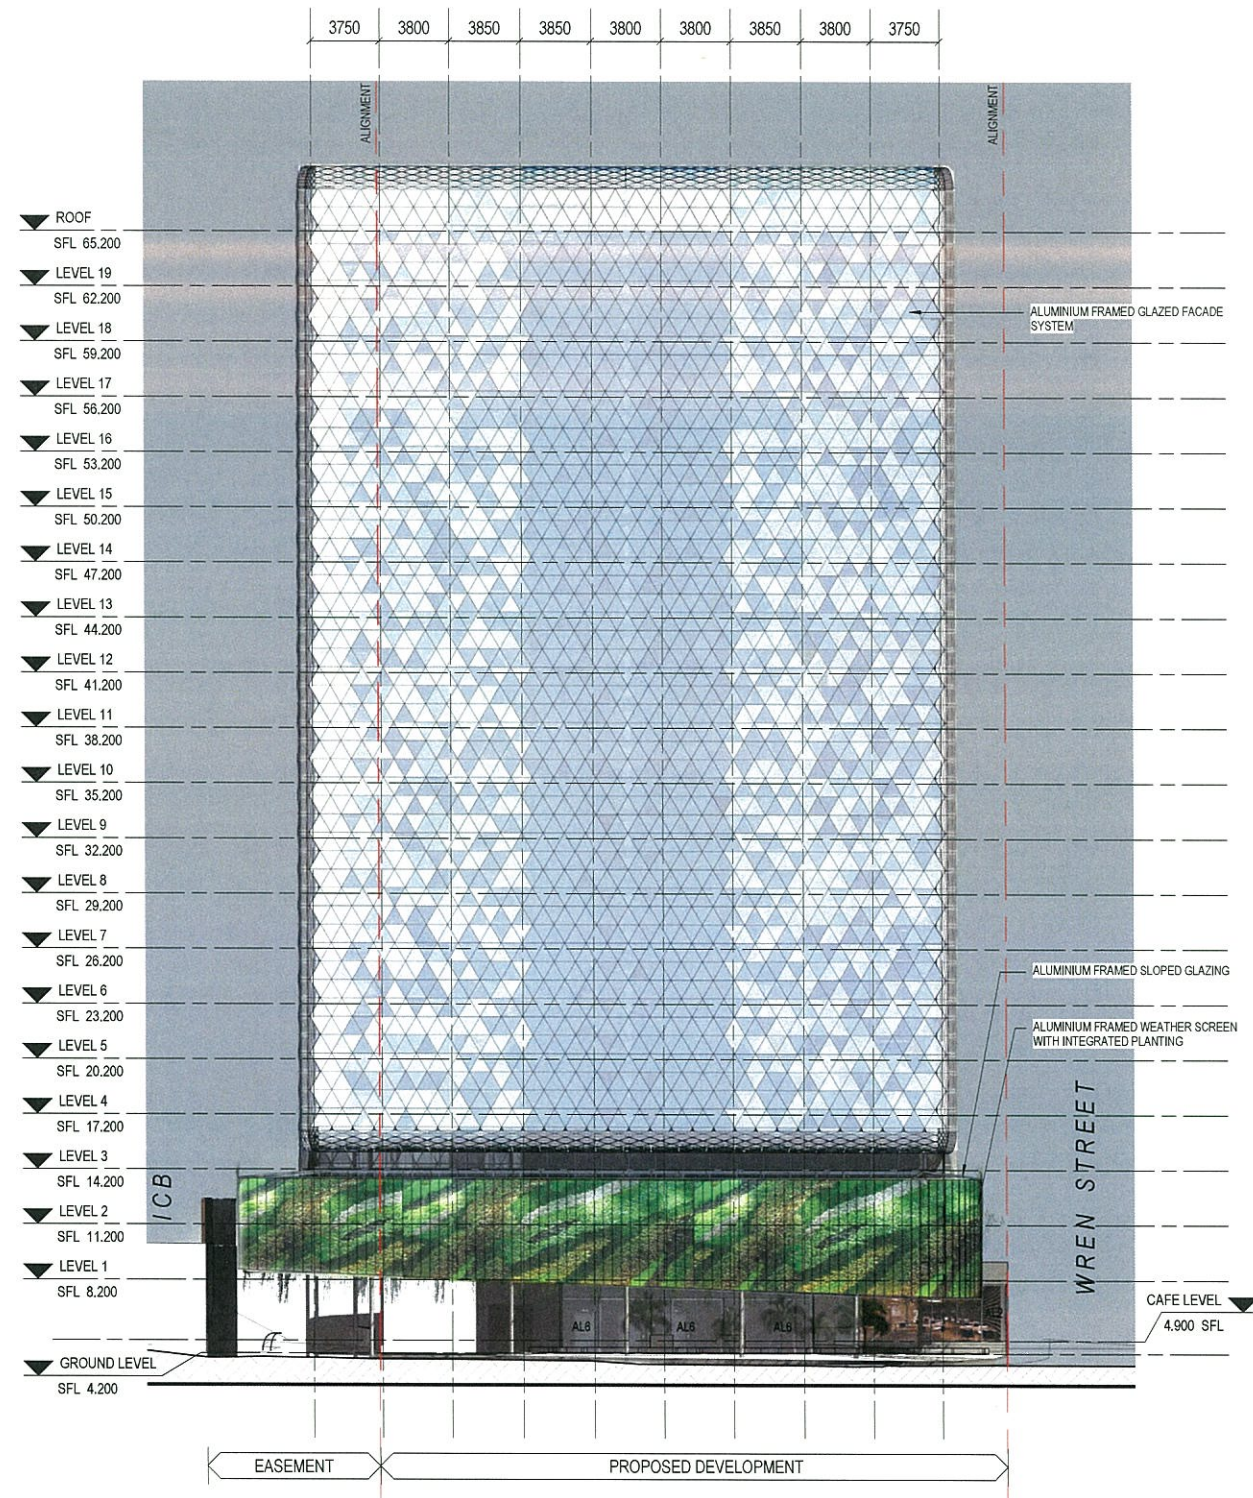

1 ELEVATION - CAMPBELL STREET
 20 1 : 200

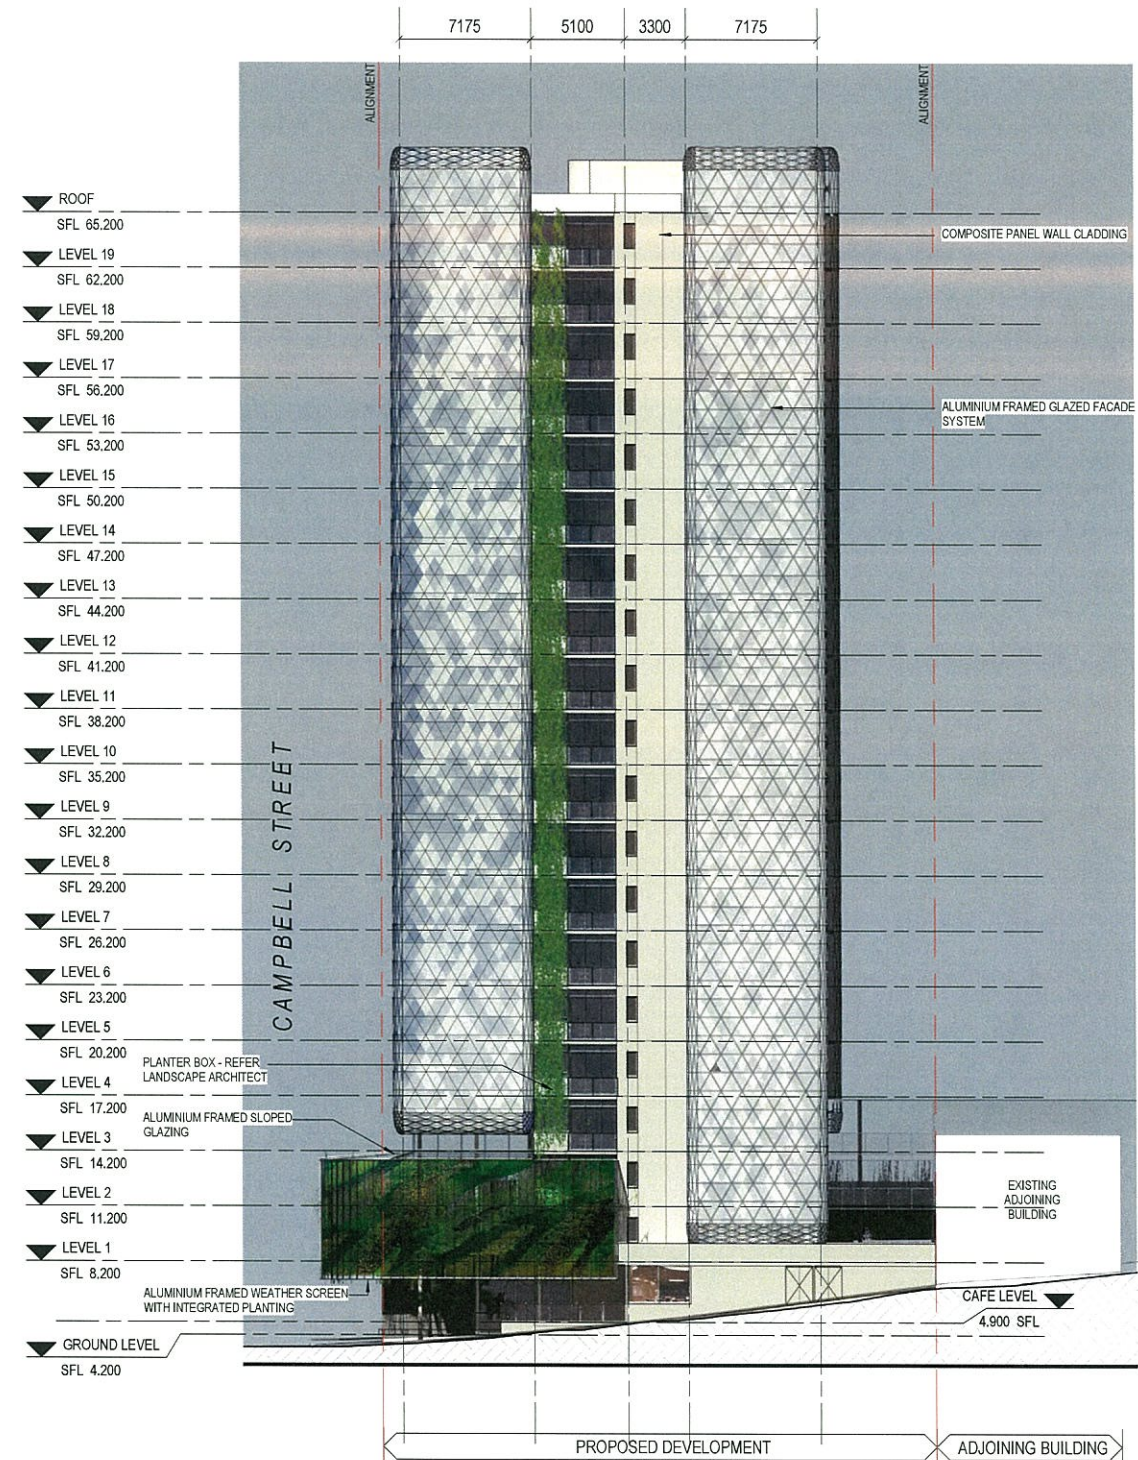

2 ELEVATION - WREN STREET
 20 1 : 200

PLANS AND DOCUMENTS
 referred to in the PDA APPROVAL
 26 MAR 2015
 MEDQ

LEGEND	
AL2	ALUMINIUM FRAMED WINDOW
AL6	ALUMINIUM FRAMED CURTAIN WALL
BAL2	BALUSTRADE - MASONARY BLOCK
COL2	STEEL COLUMN

ISSUE	DATE	AMENDMENT
A	31.10.2014	DEVELOPMENT APPLICATION
B	08.12.2014	DEVELOPMENT APPLICATION - REVISED
C	27.02.2015	REQUEST FOR INFORMATION RESPONSE

PROJECT
CAMPBELL STREET HOTEL
 ADDRESS
 CNR CAMPBELL AND WREN STREET, BRISBANE
 CLIENT
 AUSCOM PROJECTS PTY LTD

DRAWING
 ELEVATIONS - SHEET 1

ThomsonAdsett

128 Robertson Street
 Fortitude Valley
 PO Box 2195
 Fortitude Valley BC Q 4006
 Phone (07) 3840 9999
 Fax (07) 3252 1201
 Email l.bey@thomsonadsett.com

These drawings and designs and the copyright thereof are the property of ThomsonAdsett Pty Ltd and must not be used, reprinted or copied without the written permission of ThomsonAdsett Pty Ltd.
 A.D.B.L. 76 105 314 654
 Trading as ThomsonAdsett.


ThomsonAdsett accept no responsibility for the usability, completeness or accuracy of data transferred electronically.
 Requests should when necessary request a hard copy version for verification.
 Use figured dimensions in preference to scale.
 All dimensions to be verified on site.

SCALE
 1 : 200
 A1 SHEET
 DATE
 FEB 2015
 PROJECT NUMBER
14.0102.17
 DRAWING NUMBER
SD-20
 REVISION
C


PRELIMINARY

27/02/2015 5:25:03 PM

Original Sheet Size A1-594 x 840

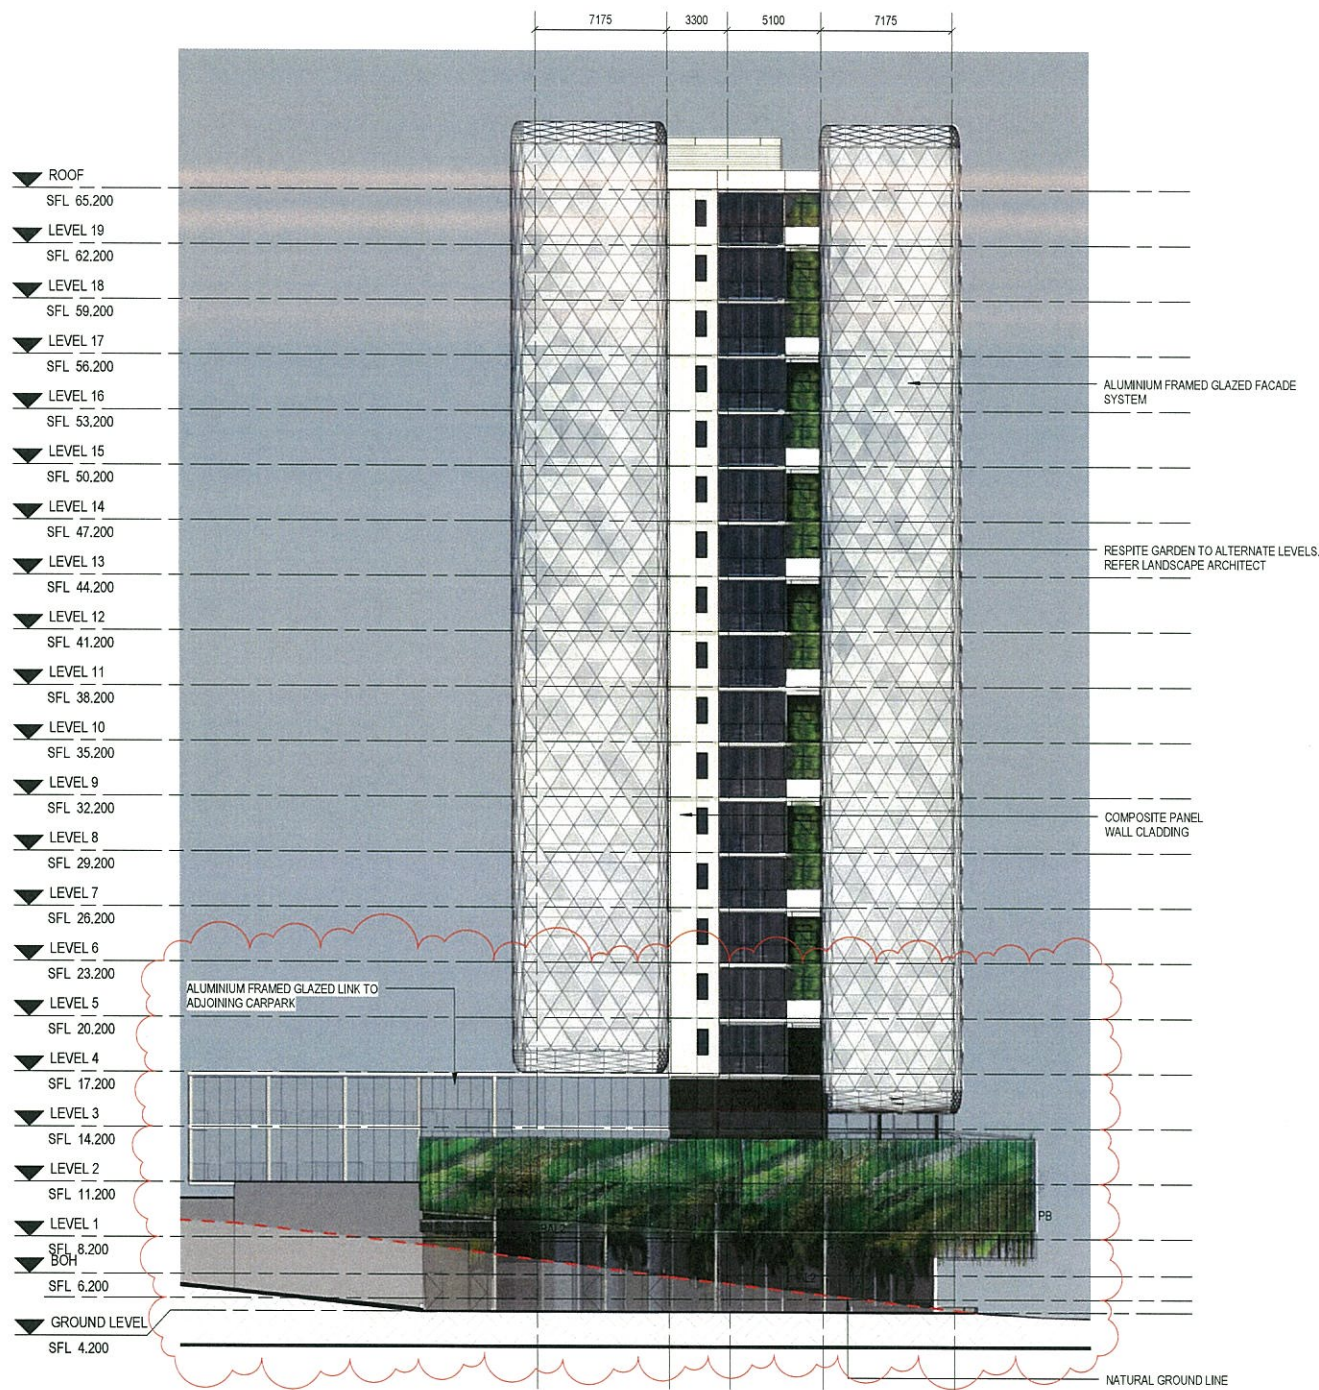

1 ELEVATION - ICB
03 1:200

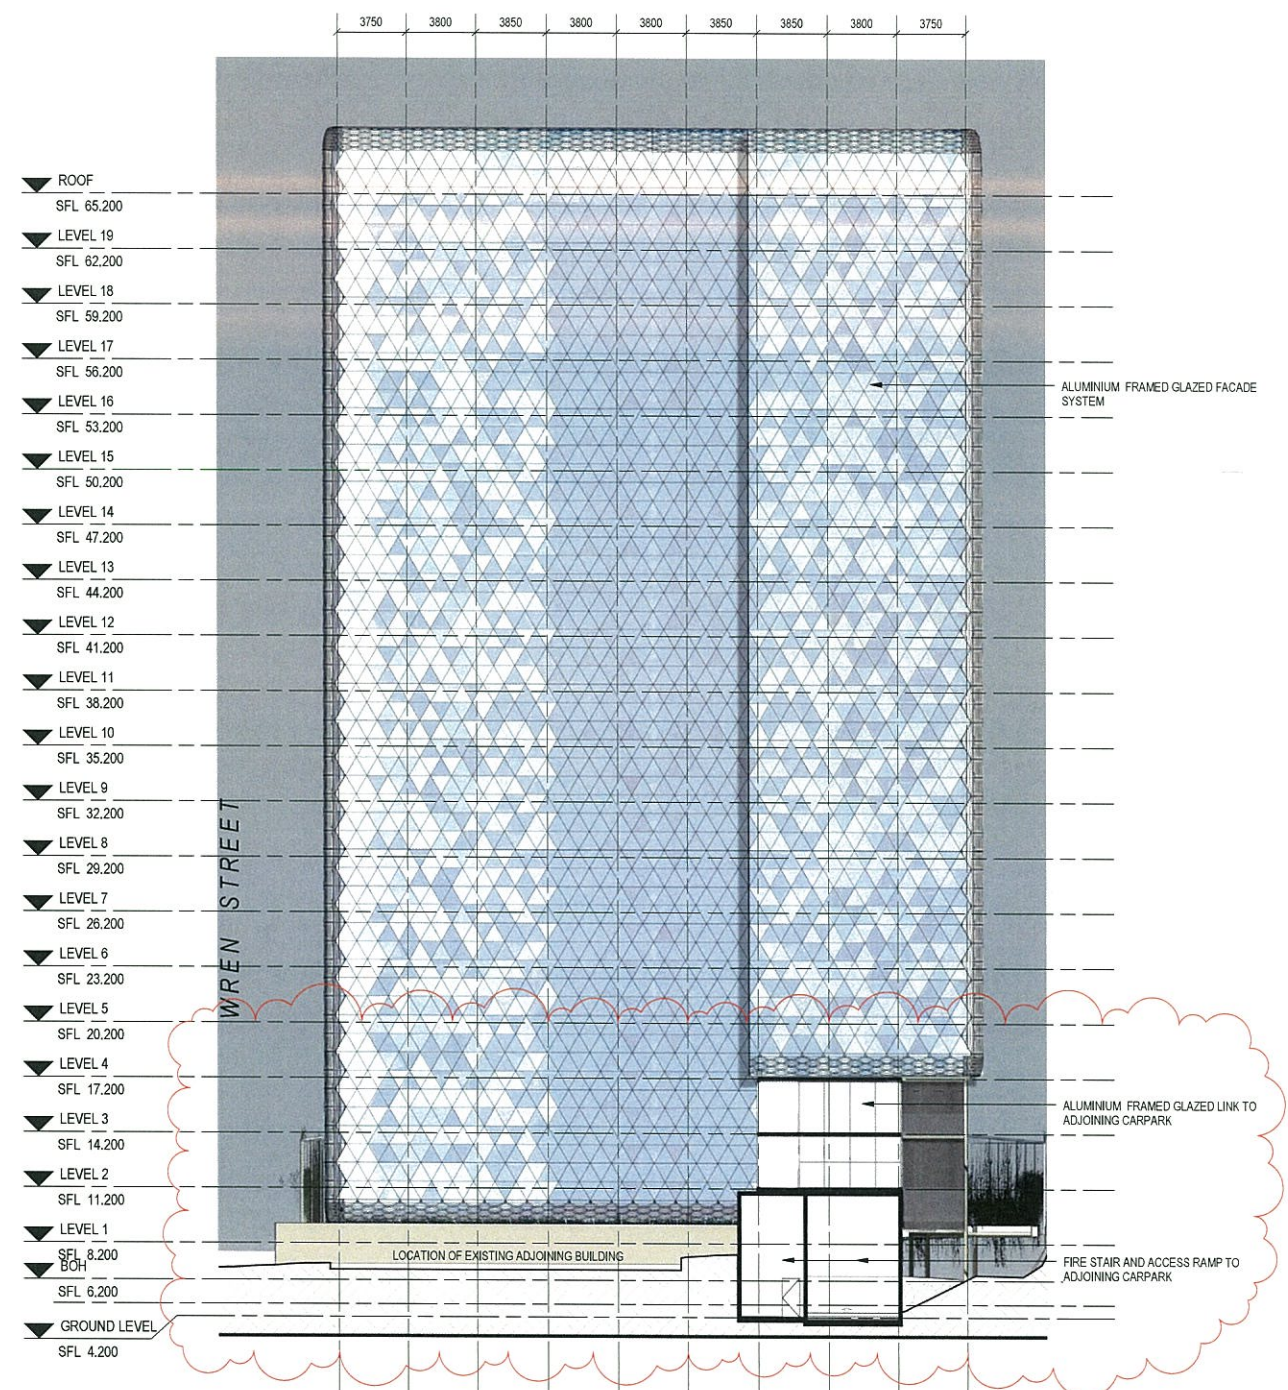

2 ELEVATION - BACK
1:200

PLANS AND DOCUMENTS
referred to in the PDA APPROVAL

26 MAR 2015

MEDQ

PRELIMINARY

LEGEND	
AL2	ALUMINIUM FRAMED WINDOW
BAL2	BALUSTRADE - MASONRY BLOCK
COL2	STEEL COLUMN
PB	PLANTER BOX - REFER LANDSCAPE ARCHITECT

DRAWN	ISSUE	DATE	AMENDMENT
Author	A	31.10.2014	DEVELOPMENT APPLICATION
	B	08.12.2014	DEVELOPMENT APPLICATION - REVISED
	C	27.02.2015	REQUEST FOR INFORMATION RESPONSE
	D	17.03.2015	REQUEST FOR INFORMATION RESPONSE

PROJECT
CAMPBELL STREET HOTEL

ADDRESS
CNR CAMPBELL AND WREN STREET, BRISBANE

CLIENT
AUSCOM PROJECTS PTY LTD

DRAWING
ELEVATIONS - SHEET 2

ThomsonAdsett

128 Robertson Street
Fortitude Valley
PO Box 2195
Fortitude Valley BC Q 4006

Phone: (07) 3840 9999
Fax: (07) 3252 1201
Email: bme@thomsonadsett.com

These drawings and designs and the copyright thereof are the property of ThomsonAdsett Pty Ltd and must not be copied, retained or copied without the written permission of ThomsonAdsett Pty Ltd.
A.B.N. 76 105 314 654
Trading as ThomsonAdsett.

ThomsonAdsett accept no responsibility for the usability, completeness or accuracy of data transferred electronically.
Receipts should be requested when necessary request a hard copy version for verification.
Use figures dimensions in preference to scale.
All dimensions to be verified on site.



SCALE
1:200
A1 SHEET
DATE
FEB 2015

PROJECT NUMBER
14.0102.17

DRAWING NUMBER
SD-21

REVISION
D

Original Sheet Size A1-594 x 840

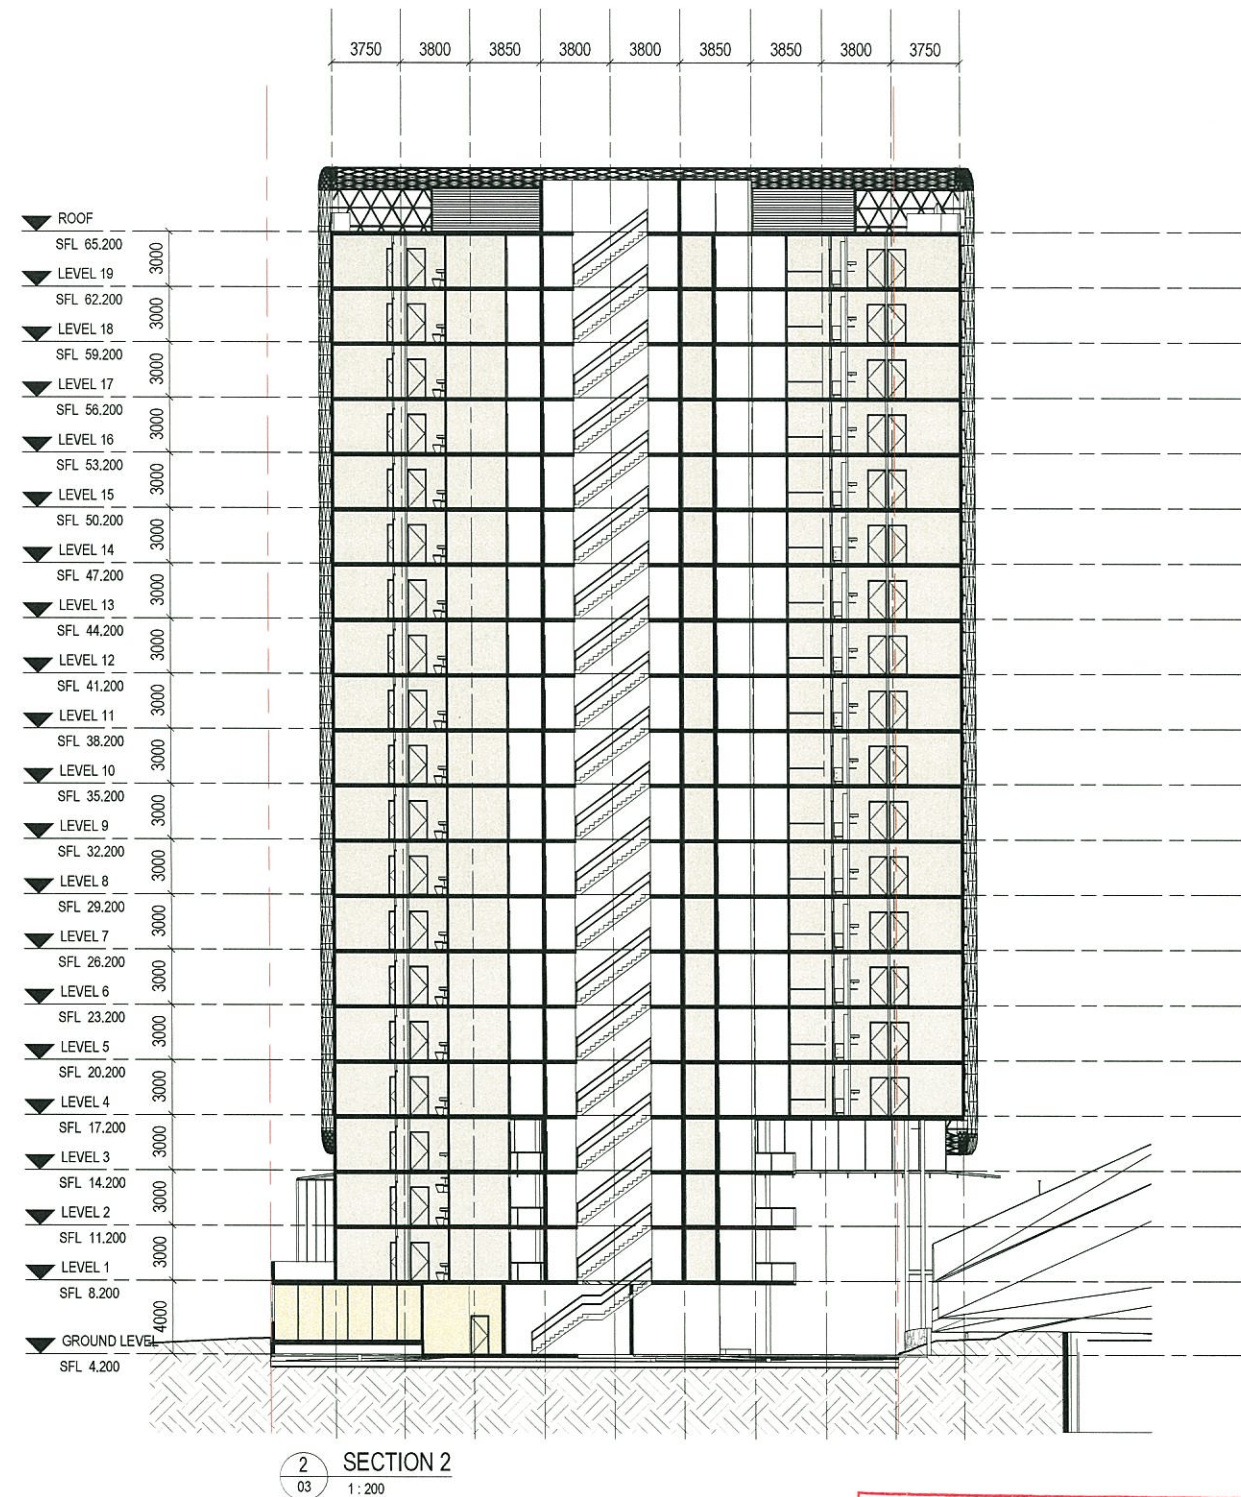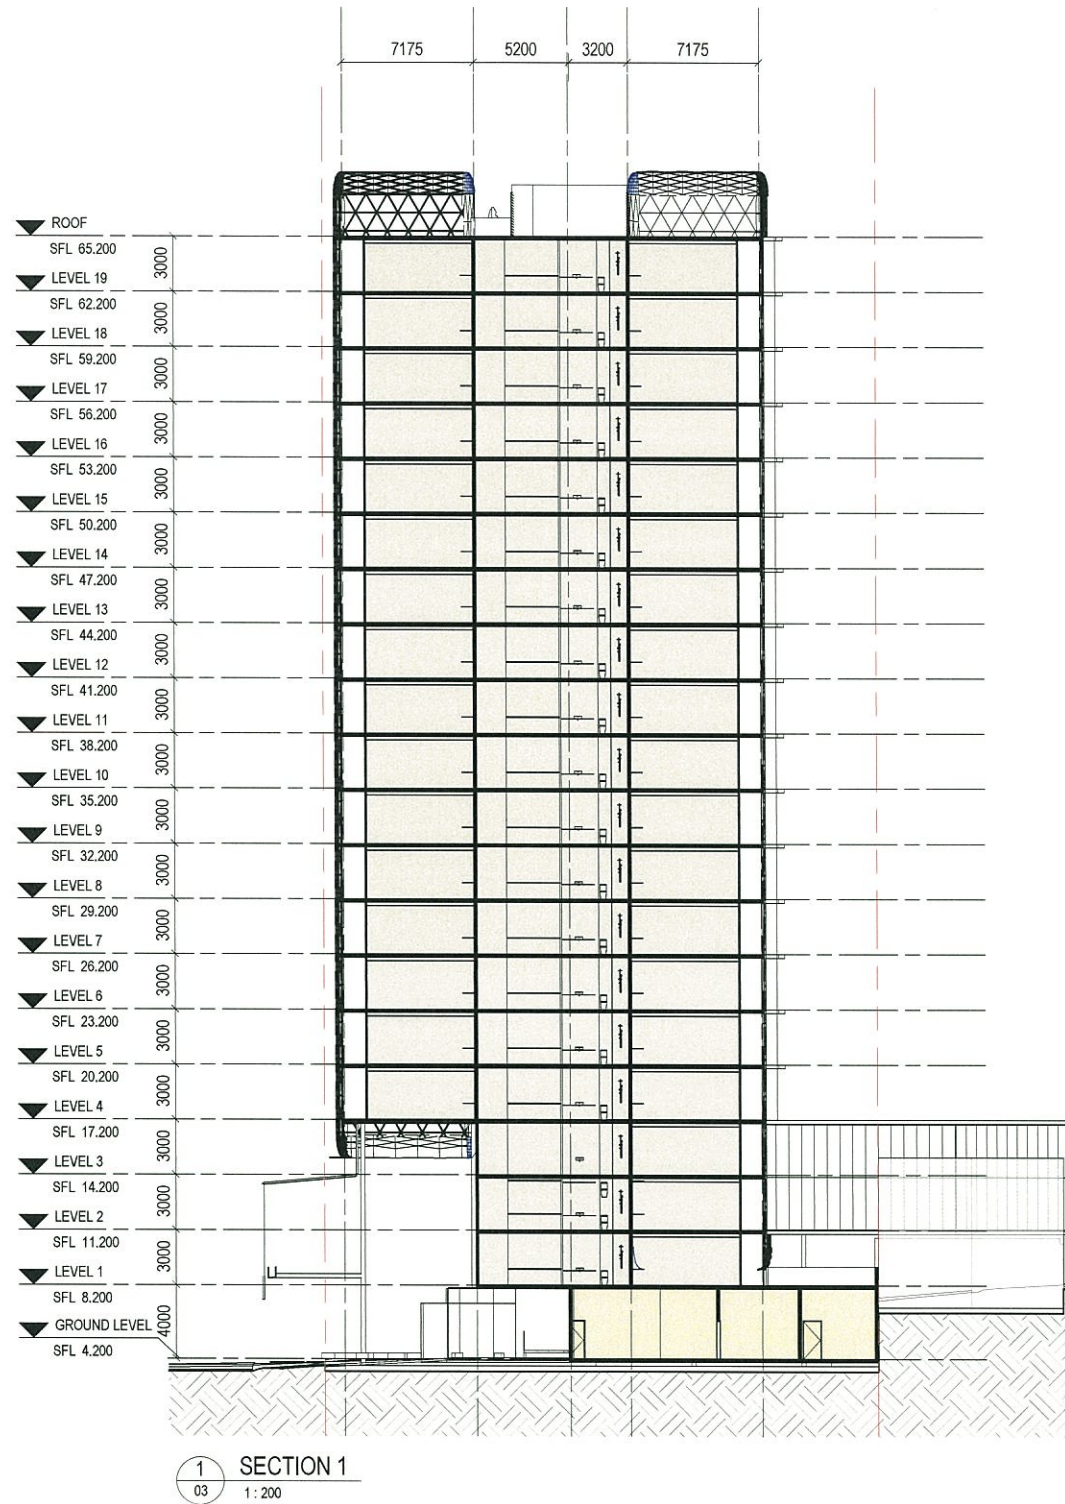

PLANS AND DOCUMENTS
referred to in the PDA APPROVAL

26 MAR 2015

MEDQ

LEGEND			
AL2	ALUMINIUM FRAMED WINDOW	BAL2	BALUSTRADE - MASONARY BLOCK
AL3	ALUMINIUM FRAMED GLAZED FACADE SYSTEM	COL2	STEEL COLUMN
AL4	ALUMINIUM FRAMED WEATHER SCREEN WITH INTEGRATED PLANTING	EGL	EXISTING GROUND LINE
AL5	ALUMINIUM FRAMED SLOPED GLAZING	LO	CONCRETE ROOFED LIFT OVER-RUN
AL6	ALUMINIUM FRAMED CURTAIN WALL	PB	PLANTER BOX - REFER LANDSCAPE ARCHITECT

DRAWN	ISSUE	DATE	AMENDMENT
M. AF	A	31.10.2014	DEVELOPMENT APPLICATION
	B	08.12.2014	DEVELOPMENT APPLICATION - REVISED
	C	27.02.2015	REQUEST FOR INFORMATION RESPONSE

APPROVED
Approver

CHECKED
PK

PROJECT
CAMPBELL STREET HOTEL

ADDRESS
CNR CAMPBELL AND WREN STREET, BRISBANE

CLIENT
AUSCOM PROJECTS PTY LTD

DRAWING
SECTIONS - SHEET 1

ThomsonAdsett

128 Robertson Street
Fortitude Valley
PO Box 2195
Fortitude Valley BC Q 4006

Phone (07) 3840 9999
Fax (07) 3252 1201
Email bno@thomsonadsett.com

These drawings and designs and the copyright thereof are the property of ThomsonAdsett Pty Ltd and must not be used, retained or copied without the written permission of ThomsonAdsett Pty Ltd. A.S.N. 76 102 314 634. Trading as ThomsonAdsett.

ThomsonAdsett accept no responsibility for the usability, completeness or accuracy of data transferred electronically. Reports should when necessary request a hard copy version for verification. Use signed dimensions in preference to scale. All dimensions to be verified on site.

SCALE
1:200
AT SHEET
DATE
FEB 2015

PROJECT NUMBER
14.0102.17
DRAWING NUMBER
SD-30
REVISION
C

Original Sheet Size A1-594 x 840

PRELIMINARY