

SIGNAGE SCHEDULE		ILLUMINATION
TAG	DESCRIPTION	
S7A, S7B	DIGITAL MENUBOARD (DOUBLE SCREEN)	YES
S7C, S7D	DIGITAL PRESELL BOARD (SINGLE SCREEN.)	
S8A	DIRECTIONAL SIGN. 0.7 X 2.3m HIGH. DOUBLE SIDED. WORDING: "WELCOME" / "WELCOME".	
S8C	DIRECTIONAL SIGN. 0.7 X 2.3m HIGH. DOUBLE SIDED. WORDING: "DRIVE THRU" / "DRIVE-THRU".	
S8D	DIRECTIONAL SIGN. 0.7 X 2.3m HIGH. SINGLE SIDED. WORDING: "DRIVE THRU" & "ANY LANE, ANY TIME".	
S8E	DIRECTIONAL SIGN. 0.7 X 2.3m HIGH. DOUBLE SIDED. WORDING: "THANKYOU / NO ENTRY".	
S11A, S11B, S11C	INFORMATION SIGNS WORDING: "2. PAY HERE" / "3. PICK UP HERE" / "4. PICK UP HERE".	NO
S1	PYLON SIGN. 10.0m O/A HEIGHT 4.343 X 3.50m HEAD.	YES
S2A, S2B	WALL SIGN. 5.00 X 0.61m HIGH. WORDING: "McDONALDS".	
S3A, S3B, S3C	WALL SIGN. 1.371 X 1.200m HIGH "M" LOGO FIXED TO WALL/BLADE.	
S4	ENTRY CLIP. 2.100 X 0.750m HIGH NON-ILLUMINATED FASCIA WITH 20mm PUSH THROUGH ILLUMINATED LETTERING: "McDONALDS".	
S5A	WALL SIGN. 1.420 X 0.70m HIGH. WORDING: "McCAFE" FIXED TO BLADE.	
S5B	WALL SIGN. Ø1.2m DIA. WORDING: "McCAFE" FIXED TO WALL.	
S5C	PLAY PLACE SIGN. LOGO & LETTERING FIXED TO HANGING FRAME.	
S6A, S6B	HEIGHT CLEARANCE GANTRY.	
S9A	SPEED SIGN (10km/hr) AS SPECIFIED. DOUBLE SIDED	NO
S9B	ACCESSIBLE PARKING AS SPECIFIED.	
S9C, S9D, S9E	NO PEDESTRIAN ACCESS SIGN AS SPECIFIED.	
S9F, S9G	STOP SIGN AS SPECIFIED.	
S9H	BIKE RACK AS SPECIFIED (DOUBLE SIDED WHERE SHOWN).	
S9J, S9K	PEDESTRIAN WARNING SIGNS	
S10A, S10B	WORDING: "1. ORDER HERE".	
S12	FLAGPOLES AND BANNER.	

11A - INFORMATION SIGNS
WORDING: "2: PAY HERE"

REFERENCES

FOR SIGNAGE DETAILS

REFER DWG A805

REFER DWG A806

REFER DWG A807

FOR BUILDING ELEVATIONS

REFER DWG A803

REFER DWG A804


LEGEND

(SX) SIGNAGE TAG.

(SX) ASSESSABLE
DEVELOPMENT
SIGNAGE TAG

ASSESSABLE DEVELOPMENT

EXEMPT DEVELOPMENT
IN ACCORDANCE WITH APPROVED PLAN OF DEVELOPMENT

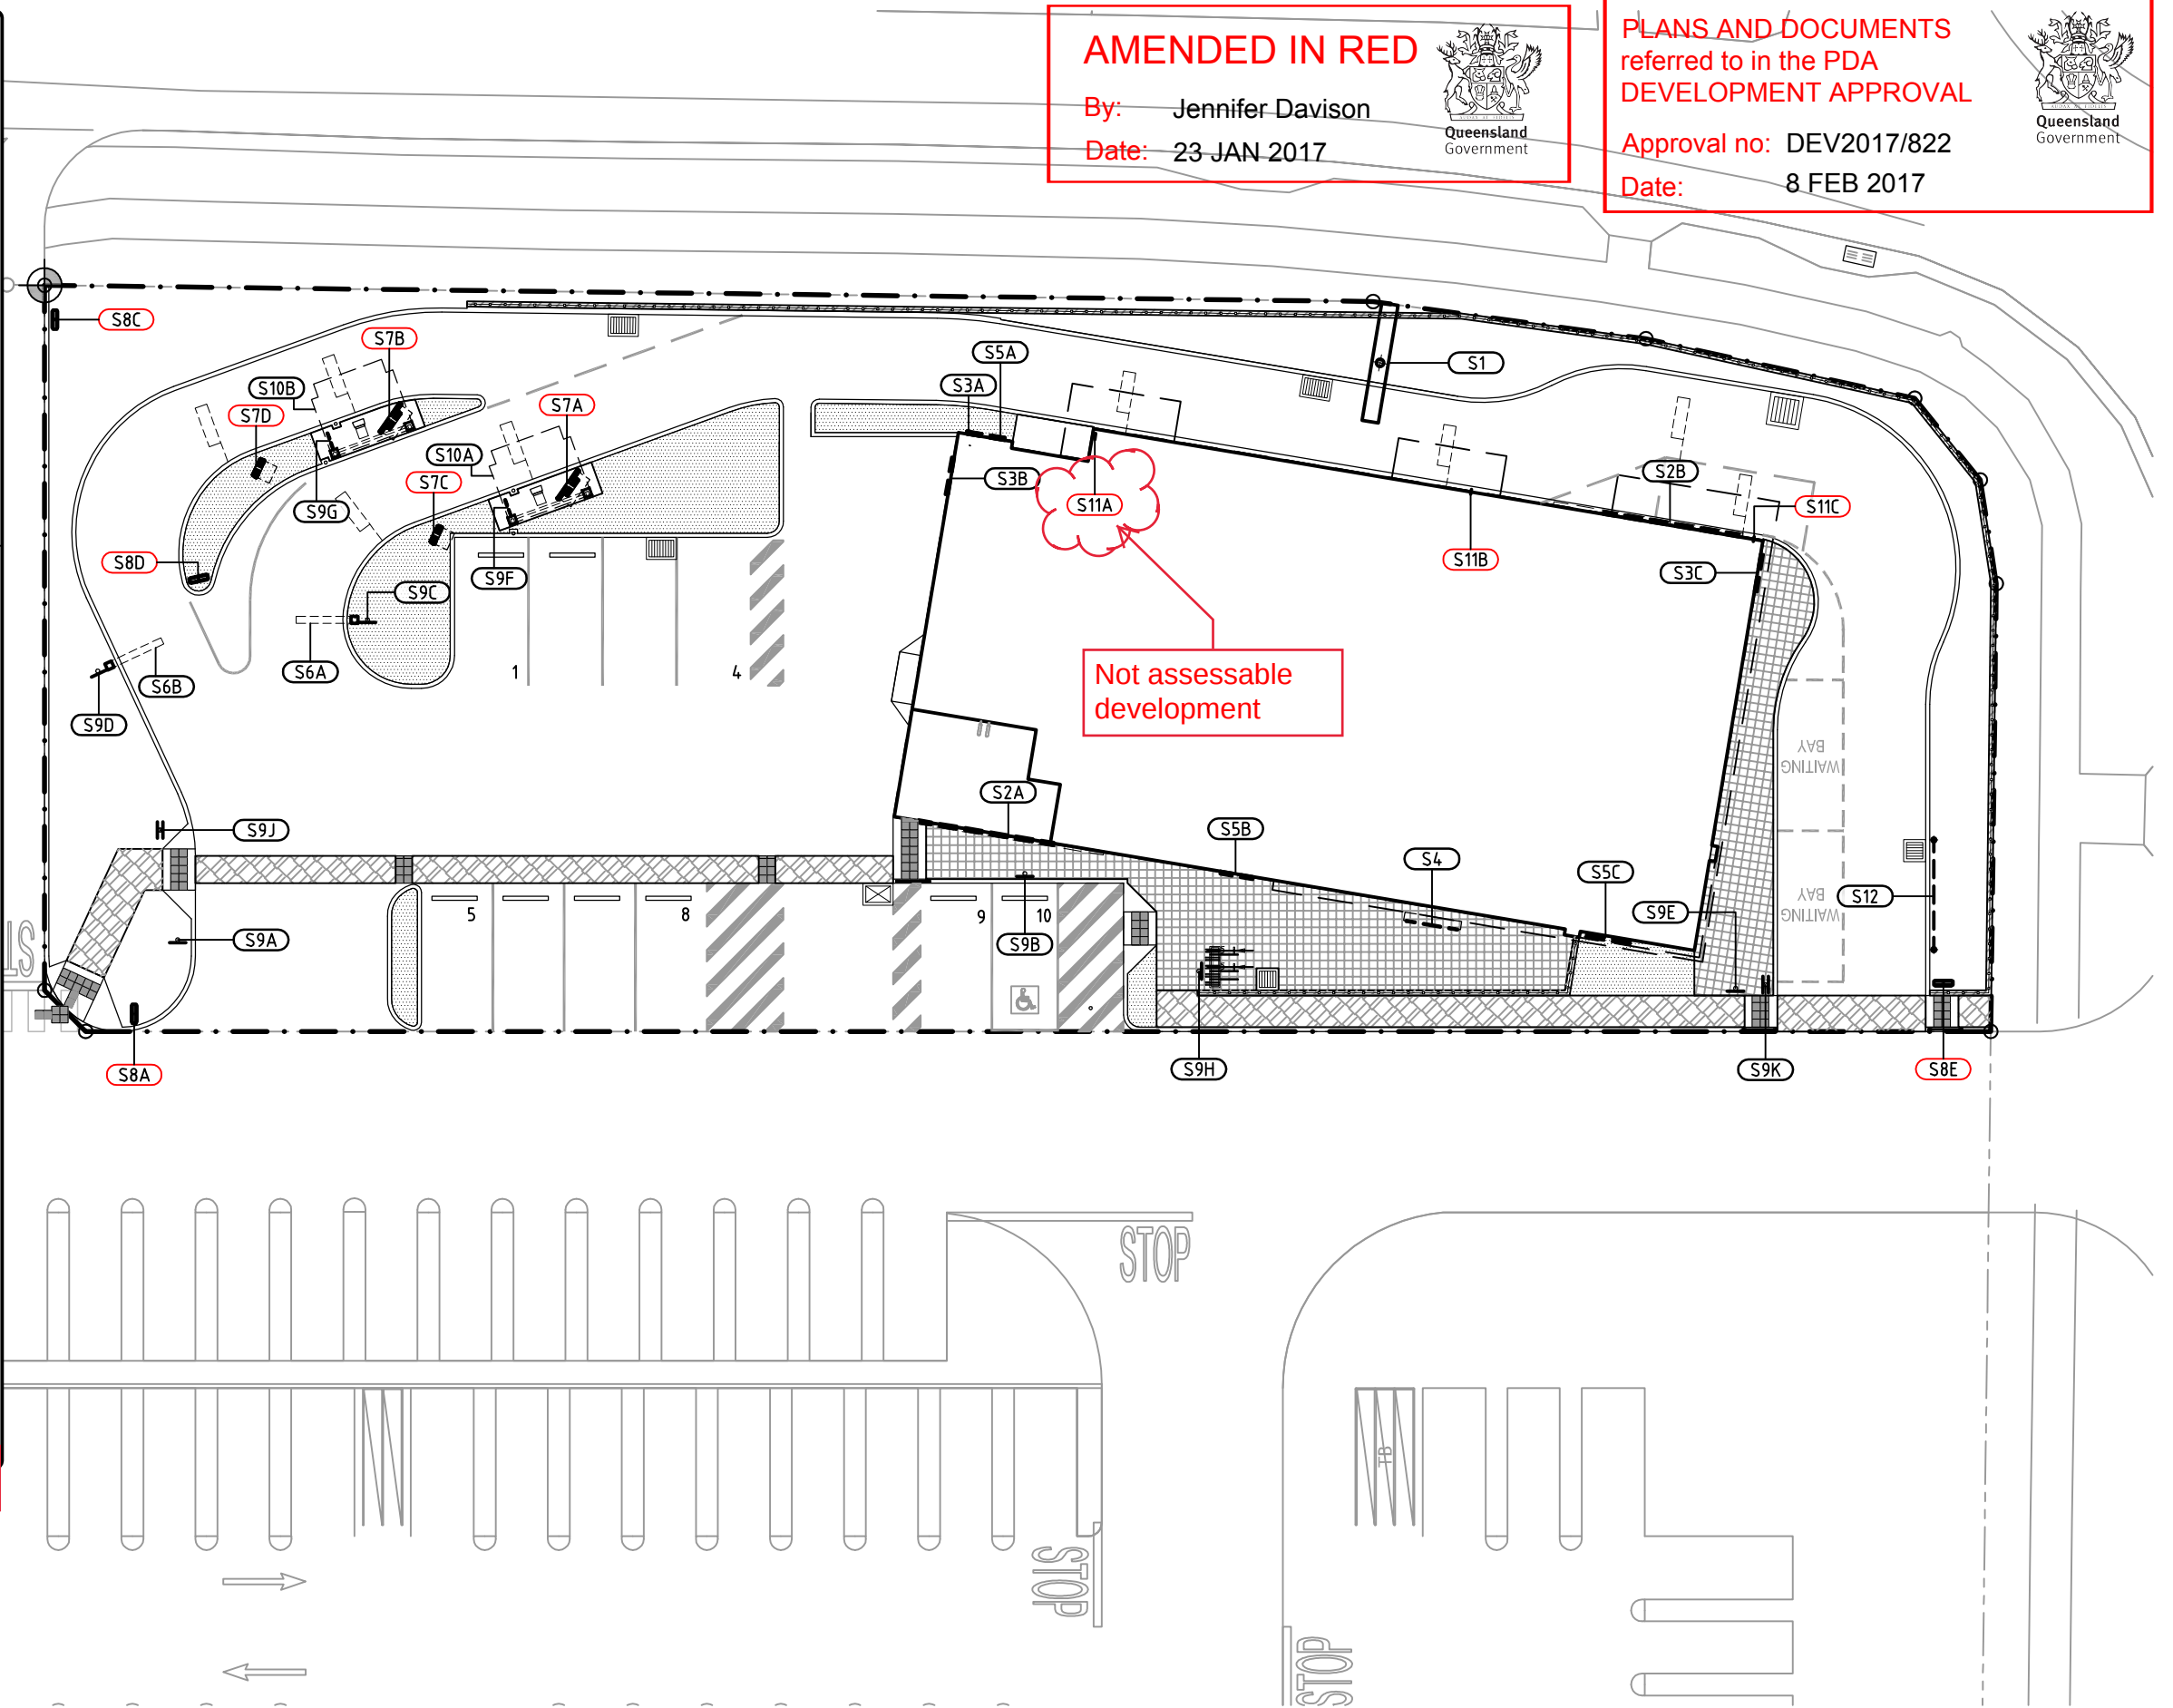

AMENDED IN RED

By: Jennifer Davison

Date: 23 JAN 2017




PLANS AND DOCUMENTS
referred to in the PDA
DEVELOPMENT APPROVAL

Approval no: DEV2017/822

Date: 8 FEB 2017



ISSUE	AMENDMENT	DATE	INT	NOTES.
A	SIGNAGE APPLICATION ISSUE	18-11-16	DB	1. DO NOT SCALE THIS DRAWING.
B	SIGNAGE APPLICATION ISSUE	25-11-16	DB	2. THE DRAWING SHOWS DESIGN INTENT ONLY. ALL DIMENSIONS TO BE CHECKED ON SITE PRIOR TO CONSTRUCTION OR PRODUCTION. CONSTRUCTION DETAILS TO BE CONFIRMED BY CONTRACTOR /MANUFACTURER.
C	SIGNAGE APPLICATION ISSUE	05-12-16	DB	3. THIS IS A COMPUTER GENERATED DRAWING. DO NOT AMEND BY HAND.
D	AMENDED AS CLOUDED.	20-12-16	DB	4. FIGURE DIMENSIONS ARE TO BE USED. CONTACT ARCHITECT FOR CLARIFICATION IF DIMENSIONS ARE NOT CLEAR.
E	AMENDED AS CLOUDED.	23-12-16	DB	5. ALL DISCREPANCIES AND OMISSIONS ON SITE MUST BE REPORTED TO THE ARCHITECT FOR THEIR COMMENTS OR APPROVAL PRIOR TO COMMENCING WORK.
F	UPDATED SIGNAGE APPLICATION ISSUE	20-01-17	DB	6. ALL DIMENSIONS ARE IN MILLIMETRES

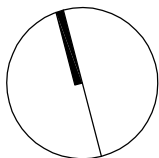

Richmond+Ross PTY LIMITED

CONSULTING ENGINEERS AND PROJECT LEADERS

ABN 34 001 485 436

38 WILLOUGHBY ROAD, CROWS NEST, NSW 2065

TEL : (02) 9490 9600 FAX : (02) 9438 1224

BUILDING OPTIONS



McDonald's Australia Limited
ABN: 43 008 496 928
02 9875 6666
devgroup-aust@au.mcd.com



STATUS: DA ISSUE

SERIES: NON-STANDARD

DATE: NOVEMBER 2016

REF. 03

UNMODIFIED MASTER DRAWING
PROJECT SPECIFIC DRAWING

© 2013 McDonald's

PROJECT: REF: 150127

PROPOSED McDONALD'S OPERATION AT
YARRABILBA VILLAGE CENTRE, YARRABILBA DRIVE,
YARRABILBA, QLD, 4207

TITLE: SITE SIGNAGE PLAN


DRAWN DB

CHECKED PR


SCALE 1:250

DWG. NO. A801

REV. F

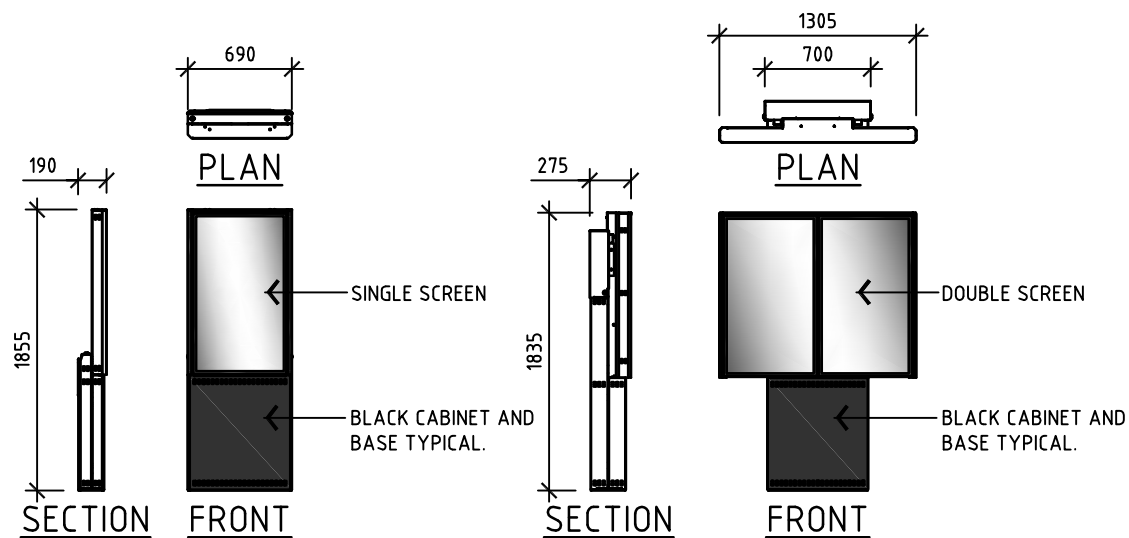

S7
A801
DIGITAL DRIVE THRU
SCREENS

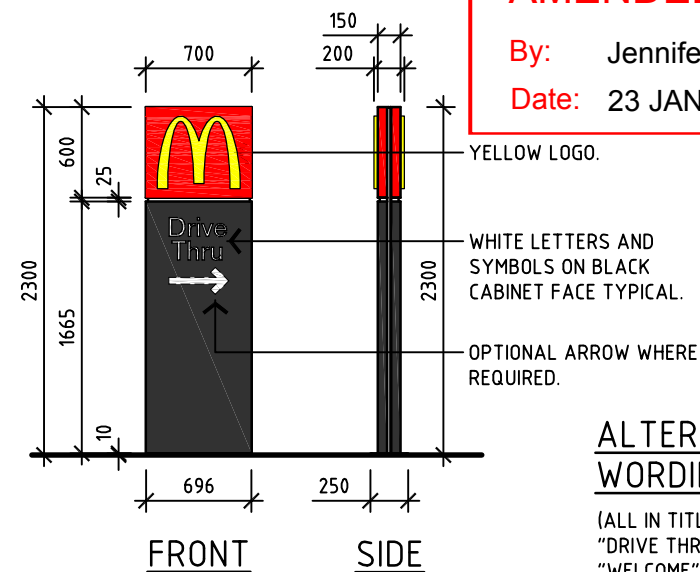

S8
A801
DIRECTIONAL SIGN

AMENDED IN RED

By: Jennifer Davison

Date: 23 JAN 2017



PLANS AND DOCUMENTS
referred to in the PDA
DEVELOPMENT APPROVAL


Approval no: DEV2017/822

Date: 8 FEB 2017



ALTERNATIVE WORDING


(ALL IN TITLE CASE):
"DRIVE THRU",
"WELCOME",
"NO ENTRY",
"THANK YOU",
"ANY LANE, ANY TIME"

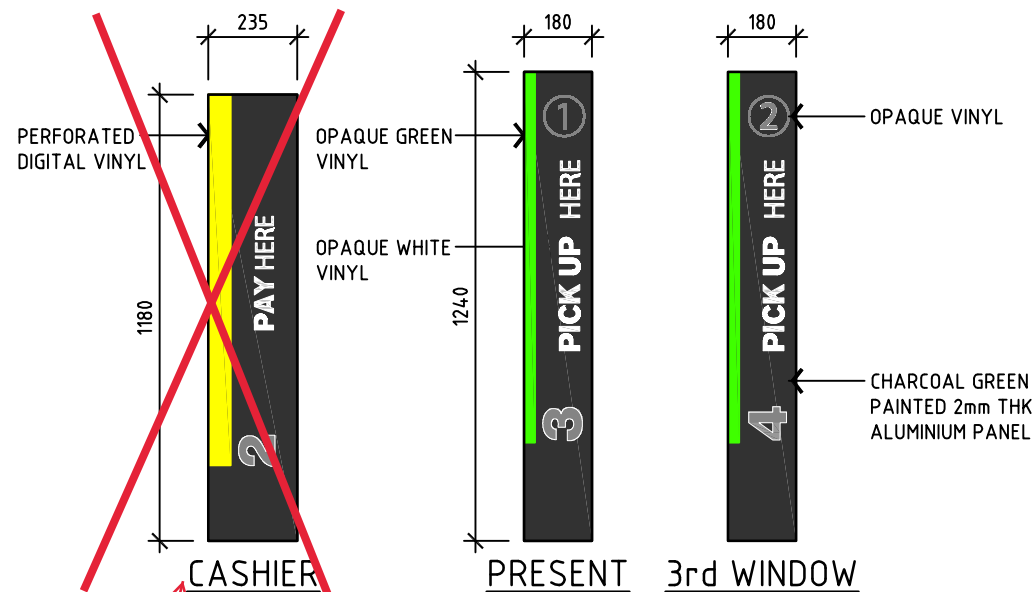

S11
A801
WALL SIGN
SCALE 1:20

Not assessable
development

ISSUE	AMENDMENT	DATE	INT	NOTES			BUILDING OPTIONS			PROJECT:	REF: 150127
F	UPDATED SIGNAGE APPLICATION ISSUE	20-01-17	DB	1. DO NOT SCALE THIS DRAWING. 2. THE DRAWING SHOWS DESIGN INTENT ONLY. ALL DIMENSIONS TO BE CHECKED ON SITE PRIOR TO CONSTRUCTION OR PRODUCTION. CONSTRUCTION DETAILS TO BE CONFIRMED BY CONTRACTOR /MANUFACTURER. 3. THIS IS A COMPUTER GENERATED DRAWING . DO NOT AMEND BY HAND.						PROPOSED McDONALD'S OPERATION AT YARRABILBA VILLAGE CENTRE, YARRABILBA DRIVE, YARRABILBA, QLD, 4207	
				4. FIGURE DIMENSIONS ARE TO BE USED. CONTACT ARCHITECT FOR CLARIFICATION IF DIMENSIONS ARE NOT CLEAR. 5. ALL DISCREPANCIES AND OMISSIONS ON SITE MUST BE REPORTED TO THE ARCHITECT FOR THEIR COMMENTS OR APPROVAL PRIOR TO COMMENCING WORK. 6. ALL DIMENSIONS ARE IN MILLIMETRES						TITLE : SIGNAGE DETAILS (ASSESSABLE DEVELOPMENT)	
										DRAWN	CHECKED
										DB	PR
										SCALE	DWG. NO.
										1:50 U.N.O.	A808
										REV.	E

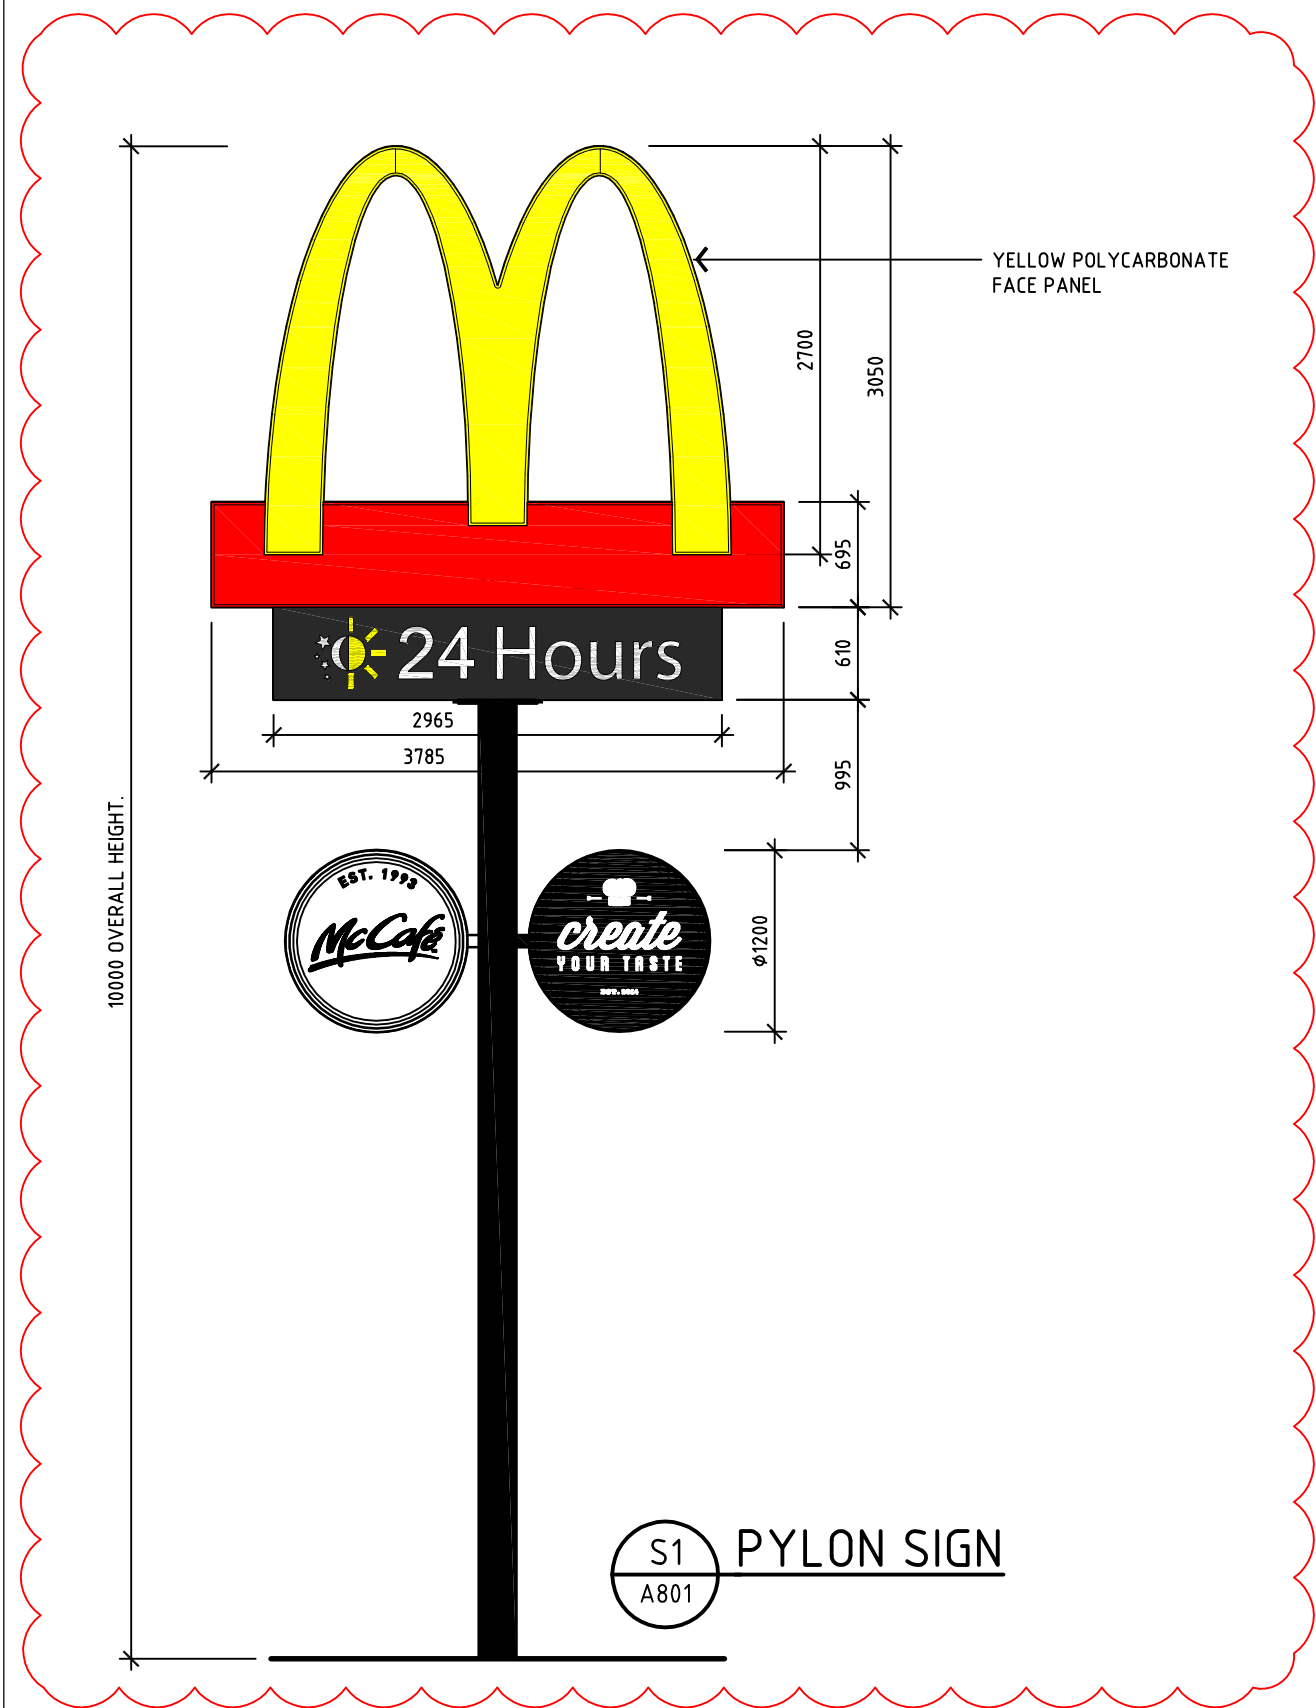

ISSUE	AMENDMENT	DATE	INT	NOTES.
A	SIGNAGE APPLICATION ISSUE	11-11-16	DB	1. DO NOT SCALE THIS DRAWING.
B	SIGNAGE APPLICATION ISSUE	25-11-16	DB	2. THE DRAWING SHOWS DESIGN INTENT ONLY. ALL DIMENSIONS TO BE CHECKED ON SITE PRIOR TO CONSTRUCTION OR PRODUCTION. CONSTRUCTION DETAILS TO BE CONFIRMED BY CONTRACTOR /MANUFACTURER.
C	SIGNAGE APPLICATION ISSUE	05-12-16	DB	3. THIS IS A COMPUTER GENERATED DRAWING . DO NOT AMEND BY HAND.
D	PYLON HEIGHT REVISED.	20-12-16	DB	4. FIGURE DIMENSIONS ARE TO BE USED. CONTACT ARCHITECT FOR CLARIFICATION IF DIMENSIONS ARE NOT CLEAR.
E	PYLON HEIGHT REVISED.	23-12-16	DB	5. ALL DISCREPANCIES AND OMISSIONS ON SITE MUST BE REPORTED TO THE ARCHITECT FOR THEIR COMMENTS OR APPROVAL PRIOR TO COMMENCING WORK.
F	UPDATED SIGNAGE APPLICATION ISSUE	20-01-17	DB	6. ALL DIMENSIONS ARE IN MILLIMETRES

Richmond+Ross PTY LIMITED
CONSULTING ENGINEERS AND PROJECT LEADERS
ABN 34 001 485 436
38 WILLOUGHBY ROAD , CROWS NEST, NSW 2065
TEL : (02) 9490 9600 FAX : (02) 9438 1224

BUILDING OPTIONS






McDonald's Australia Limited
ABN: 43 008 496 928
02 9875 6666
devgroup-aust@au.mcd.com






STATUS: DA ISSUE	DATE: NOVEMBER 2016
SERIES: NON-STANDARD	REF. 01
UNMODIFIED MASTER DRAWING	PROJECT SPECIFIC DRAWING
© 2013 McDonald's	

PROJECT:	REF: 150127
PROPOSED McDONALD'S OPERATION AT YARRABILBA VILLAGE CENTRE, YARRABILBA DRIVE, YARRABILBA, QLD, 4207	
TITLE: SIGNAGE DETAILS	
DRAWN DB	CHECKED PR
SCALE 1:50 U.N.O.	DWG. NO. A805
REV. F	

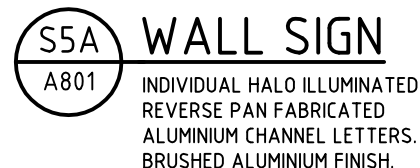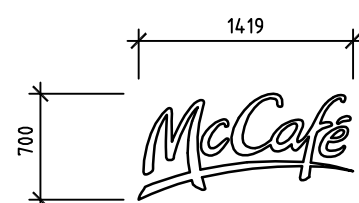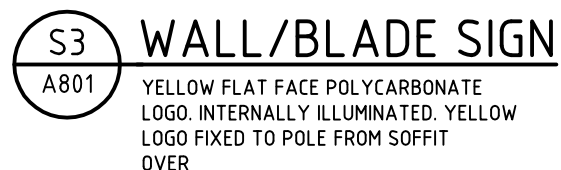

SIGN S5 WILL REQUIRE
REMOTE TRANSFORMER.
TRANSFORMER SHALL BE
CONCEALED AND ACCESSIBLE
VIA ACCESS PANEL AS
LOCATED ON REFLECTED
CEILING PLAN

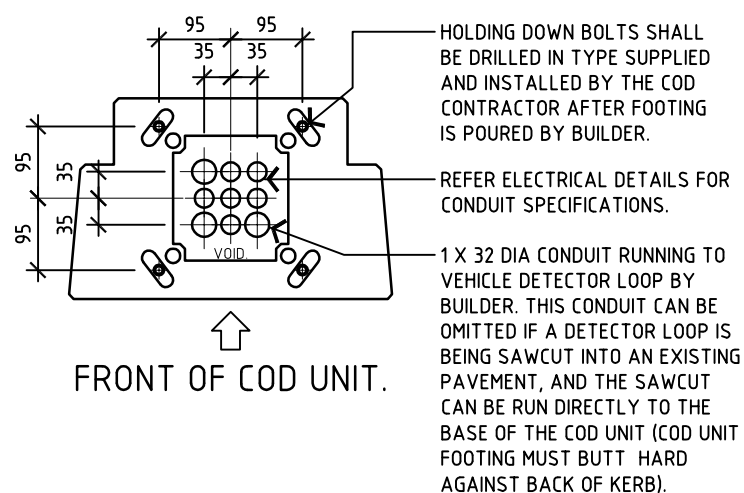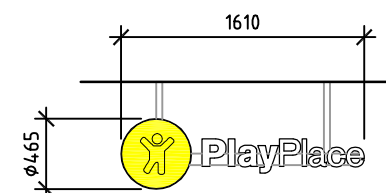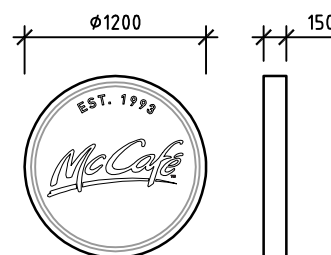

SCALE 1:10

ISSUE/AMENDMENT		DATE	INT	NOTES.	
A	SIGNAGE APPLICATION ISSUE	11-11-16	DB	1. DO NOT SCALE THIS DRAWING.	4. FIGURE DIMENSIONS ARE TO BE USED.
B	SIGNAGE APPLICATION ISSUE	25-11-16	DB	2. THE DRAWING SHOWS DESIGN INTENT ONLY. ALL DIMENSIONS TO BE CHECKED ON SITE PRIOR TO CONSTRUCTION OR PRODUCTION. CONSTRUCTION DETAILS TO BE CONFIRMED BY CONTRACTOR /MANUFACTURER.	CONTACT ARCHITECT FOR CLARIFICATION IF DIMENSIONS ARE NOT CLEAR.
C	SIGNAGE APPLICATION ISSUE	05-12-16	DB		5. ALL DISCREPANCIES AND OMISSIONS ON SITE MUST BE REPORTED TO THE ARCHITECT FOR THEIR COMMENTS OR APPROVAL PRIOR TO COMMENCING WORK.
E	SIGNAGE APPLICATION ISSUE	23-12-16	DB		
F	UPDATED SIGNAGE APPLICATION ISSUE	20-01-17	DB	3. THIS IS A COMPUTER GENERATED DRAWING . DO NOT AMEND BY HAND.	6. ALL DIMENSIONS ARE IN MILLIMETRES



PTY LIMITED

CONSULTING ENGINEERS AND PROJECT LEADERS

ABN 34 001 485 436

38 WILLOUGHBY ROAD , CROWS NEST, NSW 2065

TEL : (02) 9490 9600 FAX : (02) 9438 1224

BUILDING OPTIONS



McDonald's Australia Limited

ABN: 43 008 496 928

☎ 02 9875 6666

✉ devgroup-aust@au.mcd.com



NATIONAL DEVELOPMENT GROUP

STATUS: DA ISSUE

SERIES: NON-STANDARD

DATE: NOVEMBER 2016

REF. 02

☐ UNMODIFIED MASTER DRAWING
☒ PROJECT SPECIFIC DRAWING




© 2013 McDonald's

PROJECT: PROPOSED McDONALD'S OPERATION AT YARRABILBA VILLAGE CENTRE, YARRABILBA DRIVE YARRABILBA, QLD, 4207

REF: 150127

TITLE: SIGNAGE DETAILS


DRAWN DB	CHECKED PR	SCALE 1:50 U.N.O.	DWG. NO. A806	REV. F
----------	------------	-------------------	---------------	--------

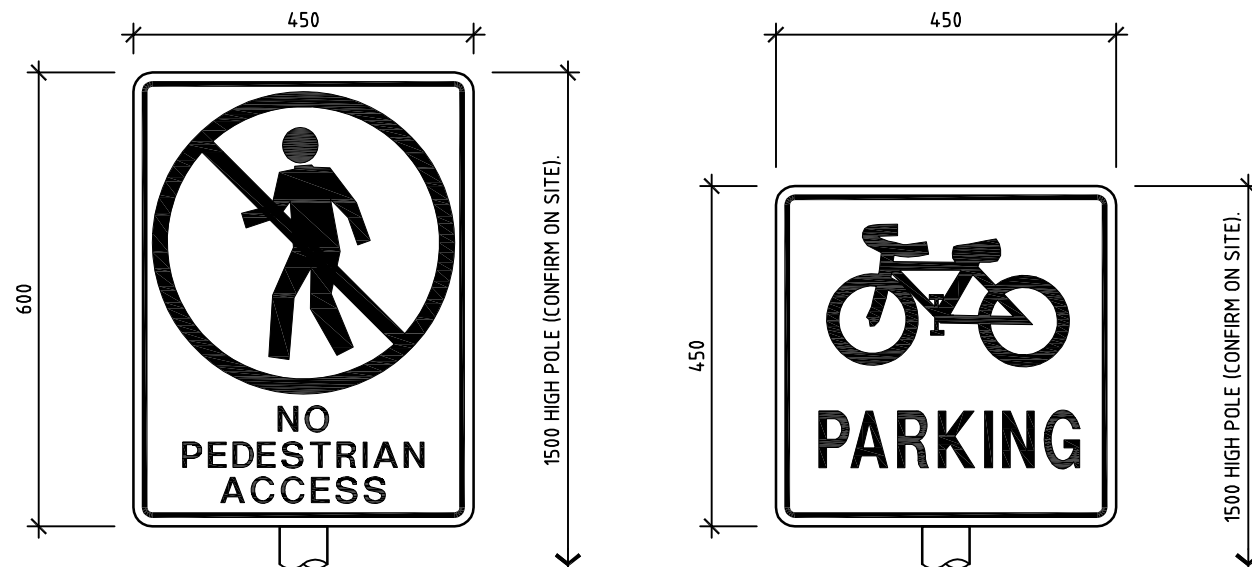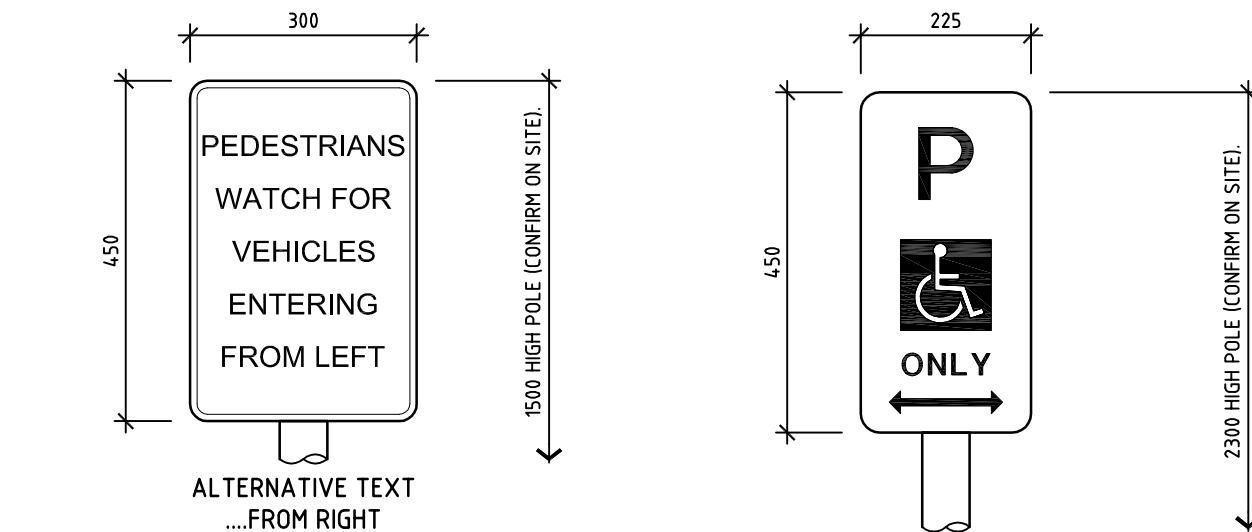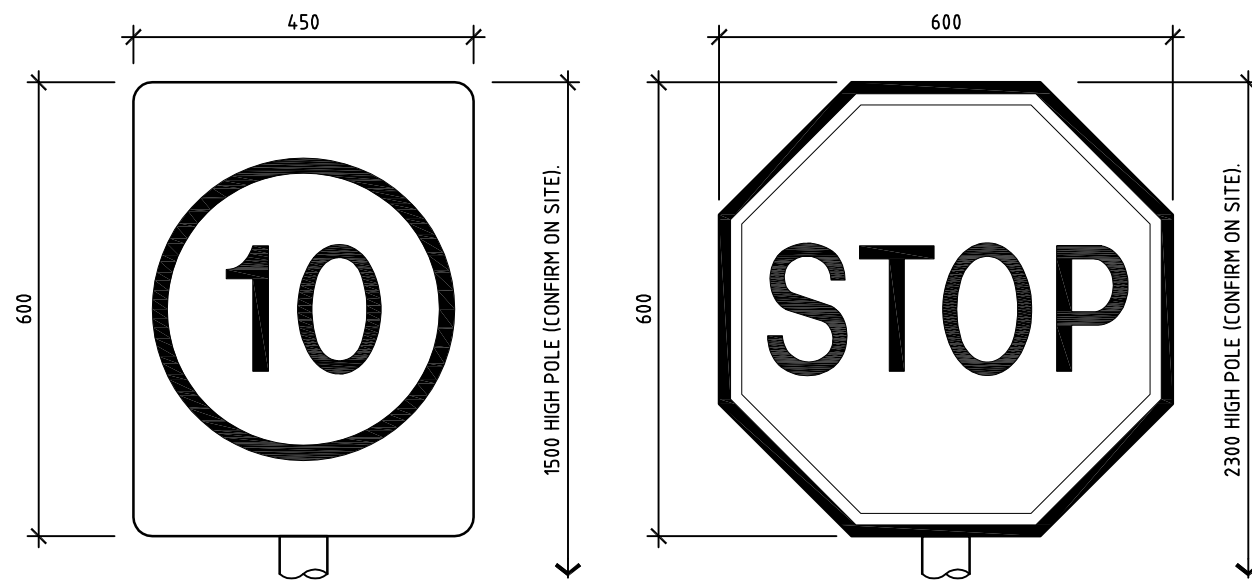

S9 CAR PARK SIGNAGE
A801 NON-ILLUMINATED ALUMINIUM REFLECTIVE SIGN ON GALVANISED STEEL POLE TYPICAL.

AMENDED IN RED

By: Jennifer Davison
Date: 23 JAN 2017

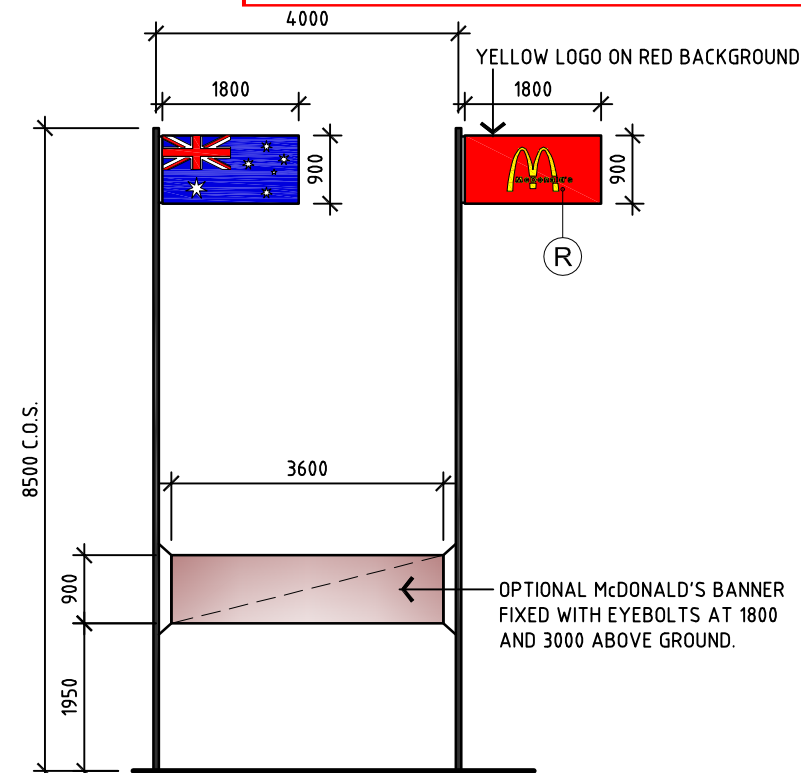


S12 FLAG POLES
A801 SCALE 1:100

NOTES **REFERENCES**


1. DEPENDING ON LOCATION WITHIN SITE, S9 SIGNAGE SHOULD BE SET A MINIMUM OF 2m ABOVE TOP OF KERB TO PREVENT OBSTRUCTION TO OCCASIONAL PEDESTRIANS, OR TO REDUCE INTERFERENCE FROM PARKED VEHICLES. IF THIS DOESN'T APPLY, SIGNAGE HEIGHTS SHALL BE SET AS NOTED.

2. SIGN S10 IS DETAILED WITH THE COD UNIT DETAILS.

FOR INFORMATION PURPOSES ONLY
FOR CARPARK SIGNAGE
(REFER SPEC 23.E.8)

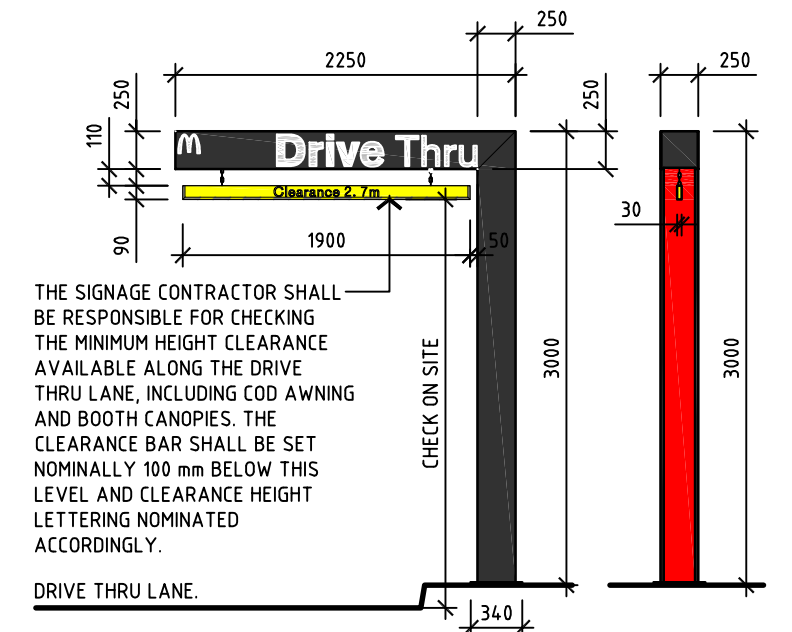

S6 HEIGHT CLEARANCE GANTRY
A801 SCALE 1:50

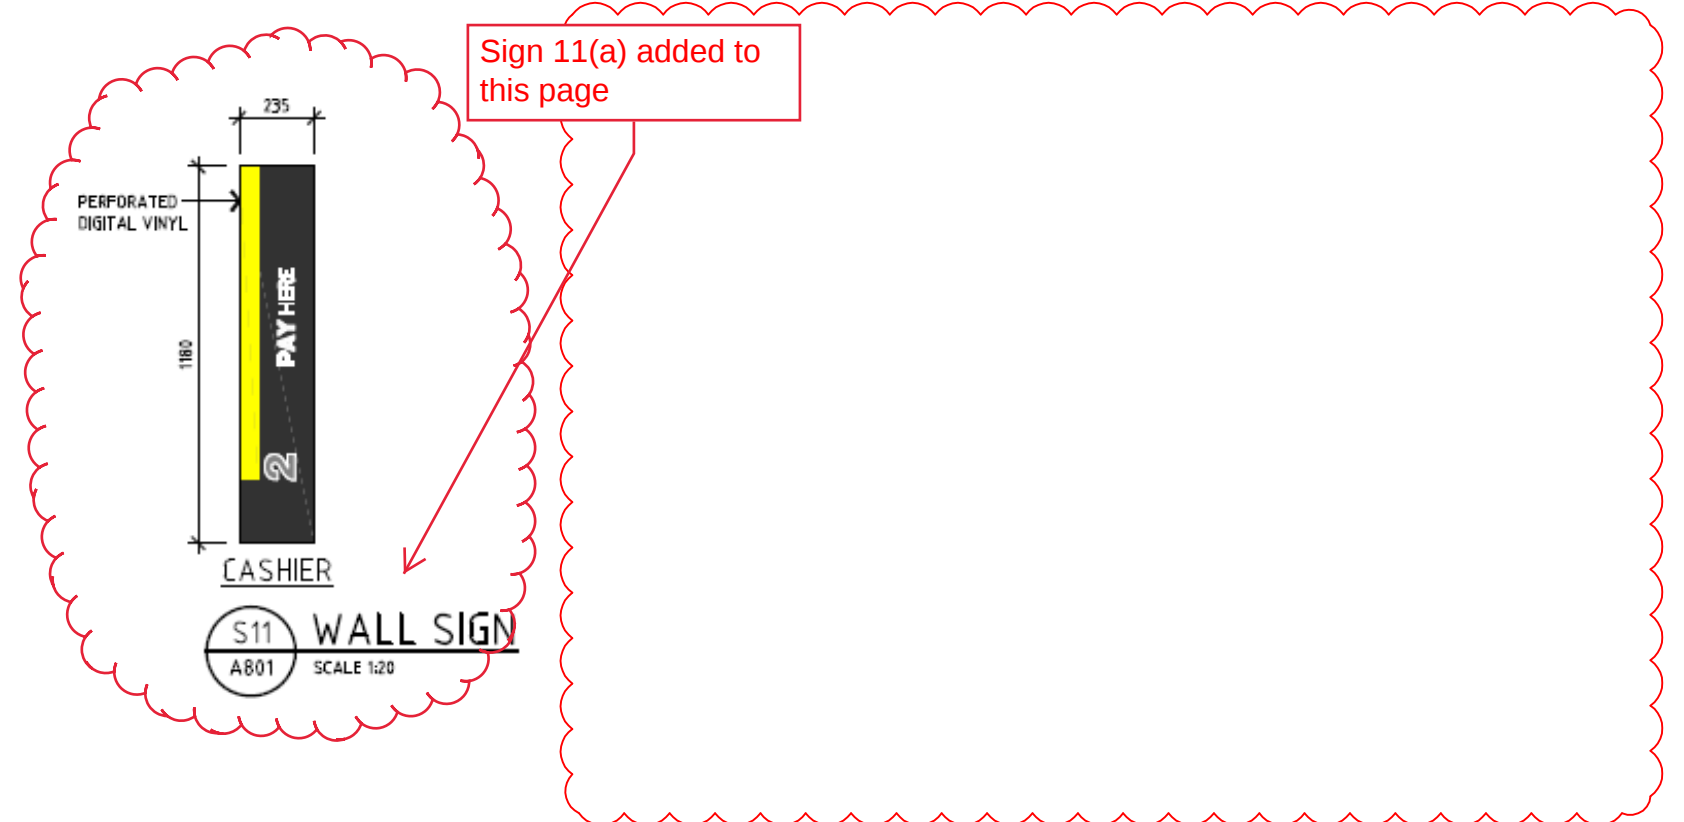

S11 WALL SIGN
A801 SCALE 1:20

ISSUE	AMENDMENT	DATE	INT	NOTES
A	SIGNAGE APPLICATION ISSUE	11-11-16	DB	1. DO NOT SCALE THIS DRAWING.
B	SIGNAGE APPLICATION ISSUE	25-11-16	DB	2. THE DRAWING SHOWS DESIGN INTENT ONLY. ALL DIMENSIONS TO BE CHECKED ON SITE PRIOR TO CONSTRUCTION OR PRODUCTION. CONSTRUCTION DETAILS TO BE CONFIRMED BY CONTRACTOR /MANUFACTURER.
C	SIGNAGE APPLICATION ISSUE	05-12-16	DB	3. THIS IS A COMPUTER GENERATED DRAWING. DO NOT AMEND BY HAND.
E	SIGNAGE APPLICATION ISSUE	23-12-16	DB	4. FIGURE DIMENSIONS ARE TO BE USED. CONTACT ARCHITECT FOR CLARIFICATION IF DIMENSIONS ARE NOT CLEAR.
F	UPDATED SIGNAGE APPLICATION ISSUE	20-01-17	DB	5. ALL DISCREPANCIES AND OMISSIONS ON SITE MUST BE REPORTED TO THE ARCHITECT FOR THEIR COMMENTS OR APPROVAL PRIOR TO COMMENCING WORK.
				6. ALL DIMENSIONS ARE IN MILLIMETRES

Richmond+Ross PTY LIMITED
CONSULTING ENGINEERS AND PROJECT LEADERS
ABN 34 001 485 436
38 WILLOUGHBY ROAD, CROWS NEST, NSW 2065
TEL : (02) 9490 9600 FAX : (02) 9438 1224

BUILDING OPTIONS



McDonald's Australia Limited
ABN: 43 008 496 928
02 9875 6666
devgroup-aust@au.mcd.com



STATUS: DA ISSUE
NON-STANDARD
DATE: NOVEMBER 2016
REF: 02
UNMODIFIED MASTER DRAWING
PROJECT SPECIFIC DRAWING
© 2013 McDonald's

PROJECT:	REF: 150127
PROPOSED McDONALD'S OPERATION AT YARRABILBA VILLAGE CENTRE, YARRABILBA DRIVE, YARRABILBA, QLD, 4207	
TITLE: SIGNAGE DETAILS	
DRAWN: DB	CHECKED: PR
SCALE: 1:10 U.N.O.	DWG. NO. A807
REV. F	