




- LEGEND**
- Waterford - Tamborine Road 6 lanes
 - Waterford - Tamborine Road 4 lanes
 - Future Major Links upgrade
 - Future Minor Roads upgrade
 - Proposed Service Roads
 - Proposed S.I.C.

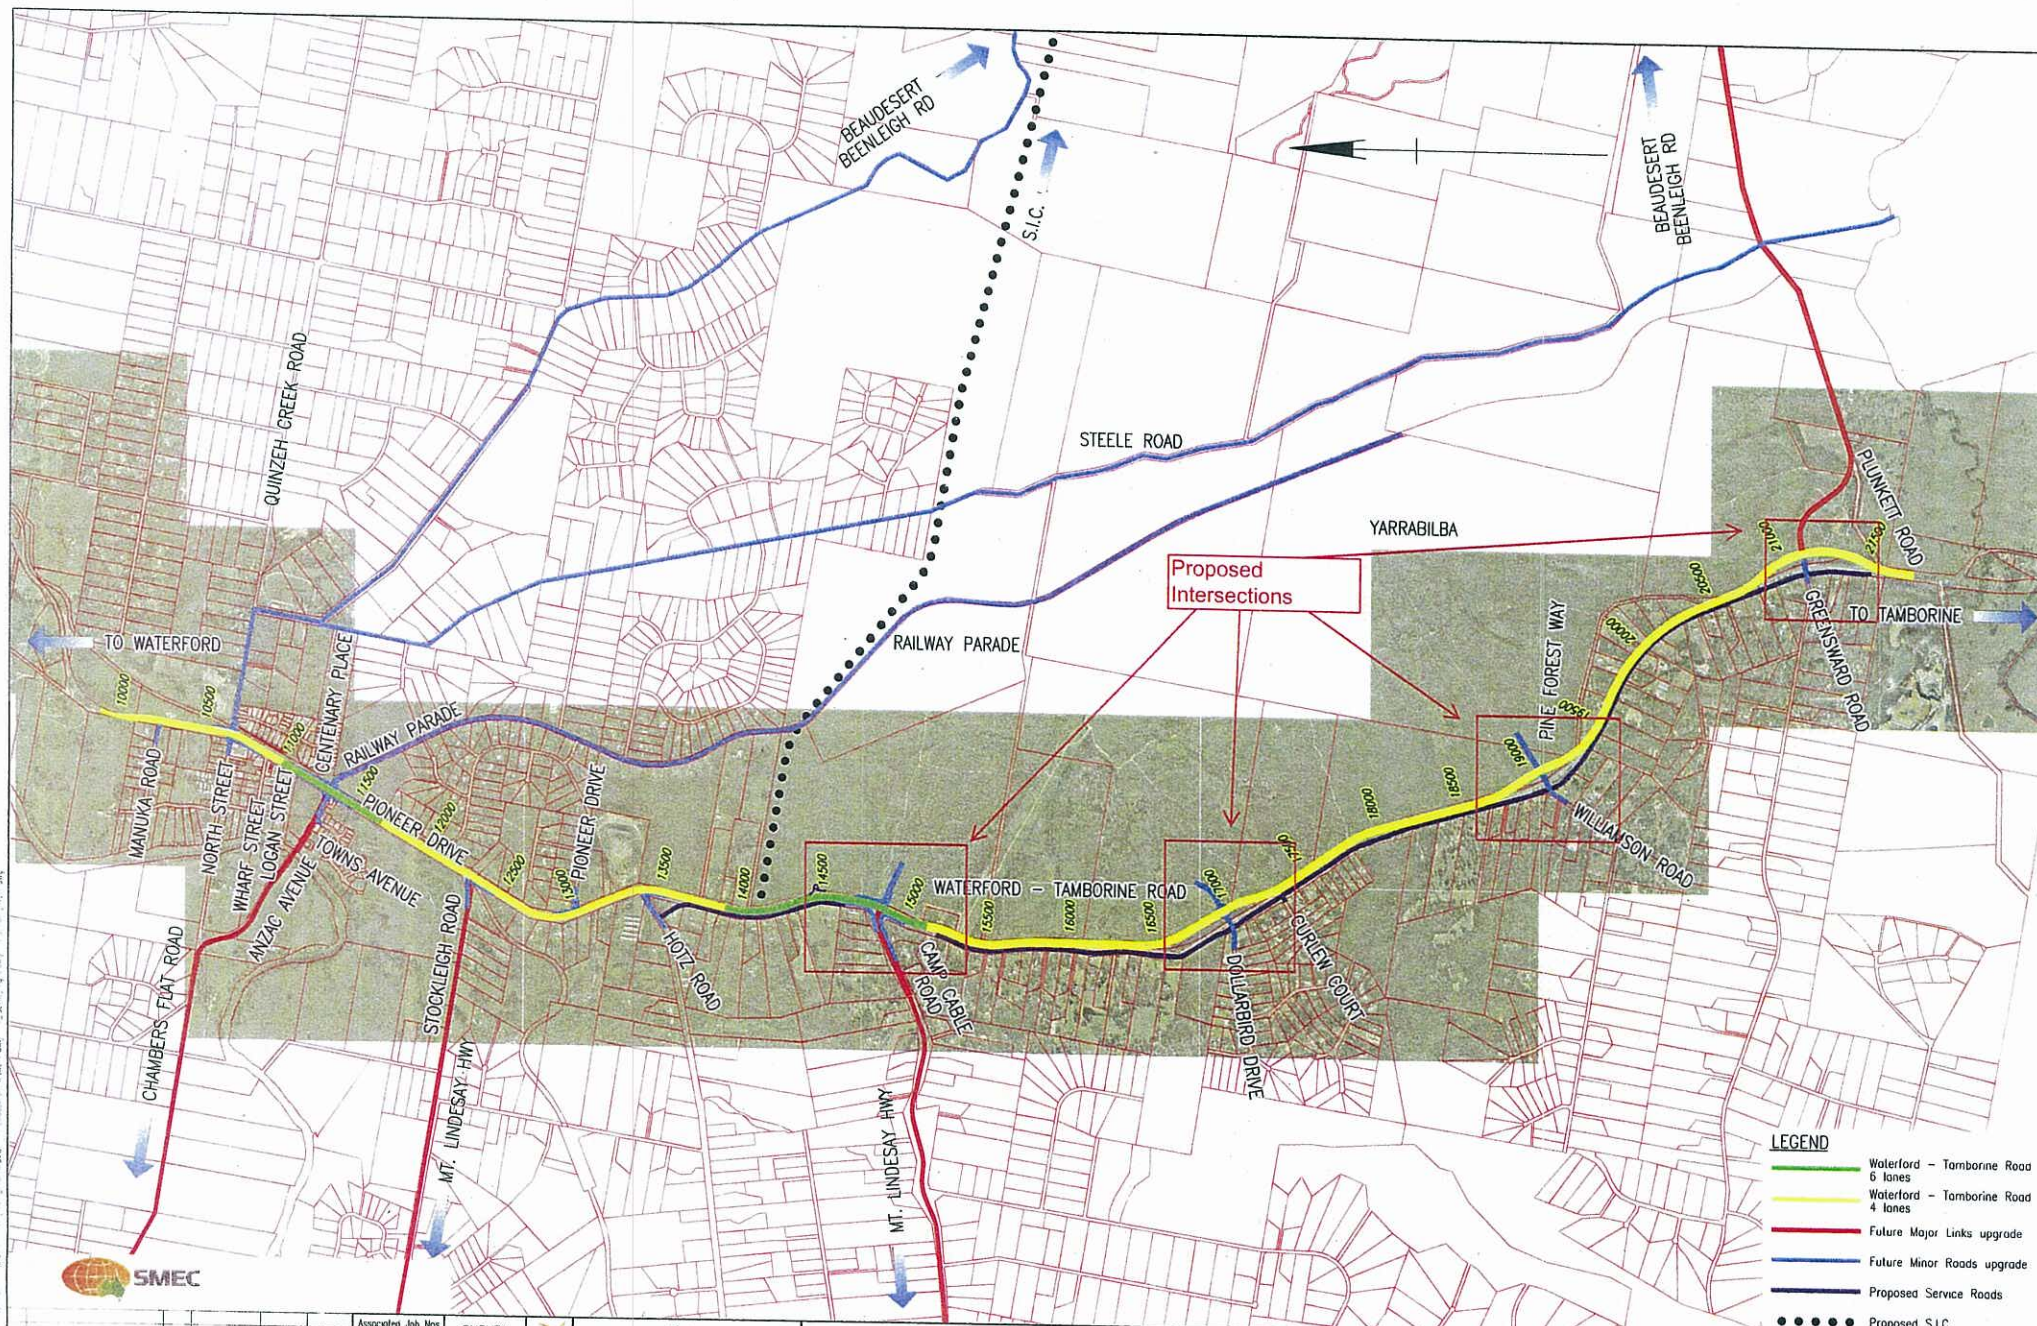

Associated Job Nos		SURVEY DATA		Scales	
Auxiliary Drg Nos		MGA94 Zone56		1:15000 0 150 300 450 600m	
Horiz. Grid		AHD Derived			
Height Origin		MR85418, MR79897			
Survey Books		MR77622, MR77605		Dimensions shown in mtrs.	

LOGAN CITY					
WATERFORD - TAMBORINE ROAD					
CTL CHGE 0 - 21800					
Reference Points					
Preceding RP	Dist. to start of job (km)	From start to end of job	From end to following RP	Following RP	
SA	6.72	2.4	0.94	6	
Through Chainage from Start of Gazette					

Drawn	G. Harder
Checked	P. Wyatt
Designed	K. Khamsane
Verified	P. Vilec
Design Reviews	

**ROAD LINK PLANNING STUDY
FUTURE ROAD DEVELOPMENT
NETWORK PLAN**

ENGINEERING CERTIFICATION (RPEO)				
ENG. AREA	NAME	SIGNATURE	NO.	DATE
Civil	M. Reynolds		9866	11/11/11

Queensland Government	
Transport and Main Roads	
Job No.	240/207/901
Contract No.	
Drawing No.	559930 A
Series Number	DI - 01 of 1
MRR Detail (01/10)	