


PLANS AND DOCUMENTS
referred to in the PDA
DEVELOPMENT APPROVAL




Approval no: DEV2017/834

Date: 27 APRIL 2017

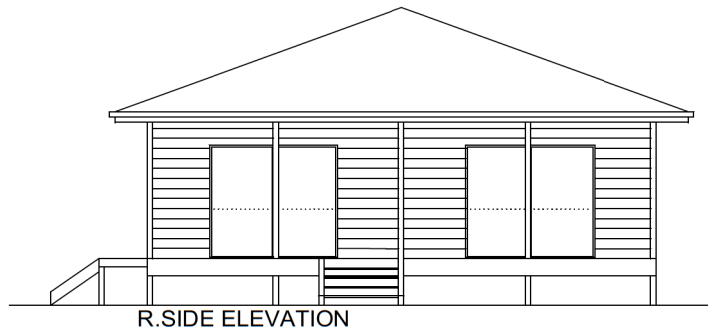


R. SIDE ELEVATION

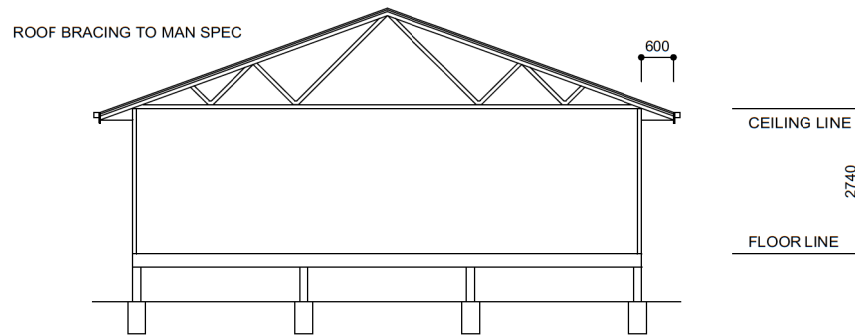

SECTION

DRU-TRUSS OR SIM GANGNAIL TRUSSES FIXED TO MAN SPEC AT 900 C/S
I.C.J. TO MAN SPEC
BINDERS AS PER MAN SPEC
38 x 75 F14 BATTENS AT 900 C/S

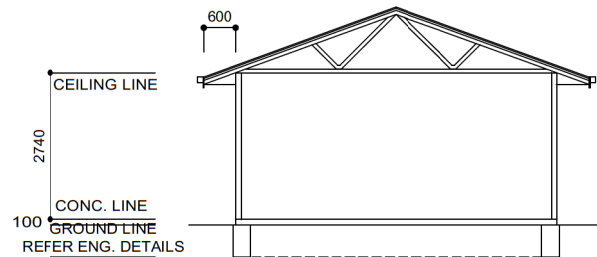

CARPORT SECTION

DRU-TRUSS OR SIM GANGNAIL TRUSSES FIXED TO MAN SPEC AT 900 C/S
I.C.J. TO MAN SPEC
BINDERS AS PER MAN SPEC
38 x 75 F14 BATTENS AT 900 C/S

PROPOSED DWELLING

AT LOT --- 299
GITTINS RD
JIMBOOMBA
4280

FOR --- A C GITTINS

BUILDER TO VERIFY DIMENSIONS

DRAWN BY - W.H. WILSON --- 3200 6836

Building Designer Licence No. 056997

SCALE 1:100

DATE ----- 07-09-2016

SHEET ---- 5 of 10

DRAWING number ----- W 13605