


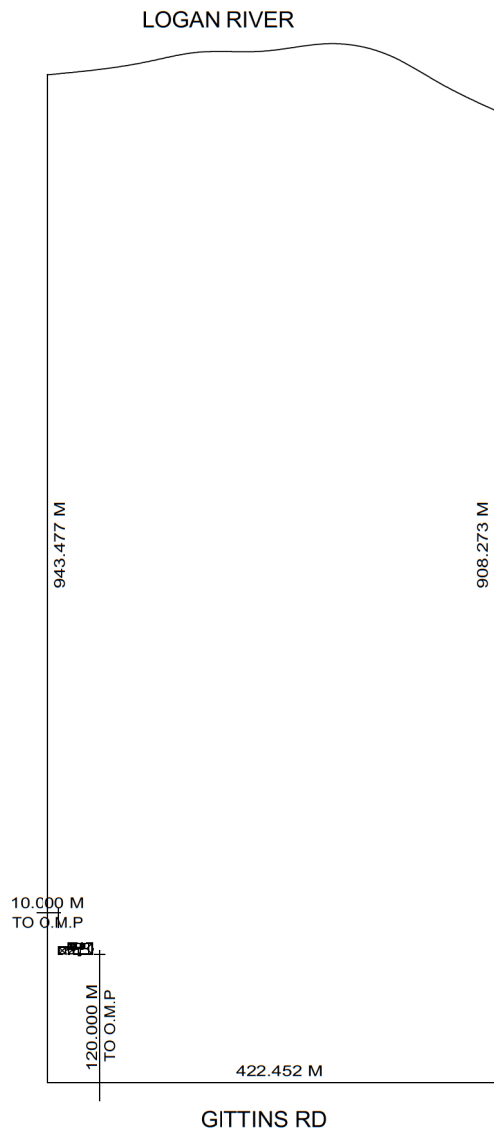

REAL PROPERTY DESCRIPTION

LOT 299 ON S.311316

PARISH OF MACLAY

COUNTY OF STANLEY

SITE AREA 404690 sq m

NOTE:- STORMWATER TO COUNCIL REQUIREMENTS

:- BOUNDARY PEGS TO BE SIGHTED IN POSITION

:- 100 DIAM P.V.C STORMWATER PIPE (MIN 1 IN 100 FALL)

:- MIN 300 GROUND COVER

:- MIN 75 BEDDING SAND COVER


:- CUT AND FILL BATTER (UP TO 1M HIGH) 1 IN 2

:- CUT AND FILL BATTER (OVER 1M HIGH) 1 IN 4

SURFACE WATER SPOON DRAIN -

WATER DIRECTED TOWARDS

OWN PROPERTY

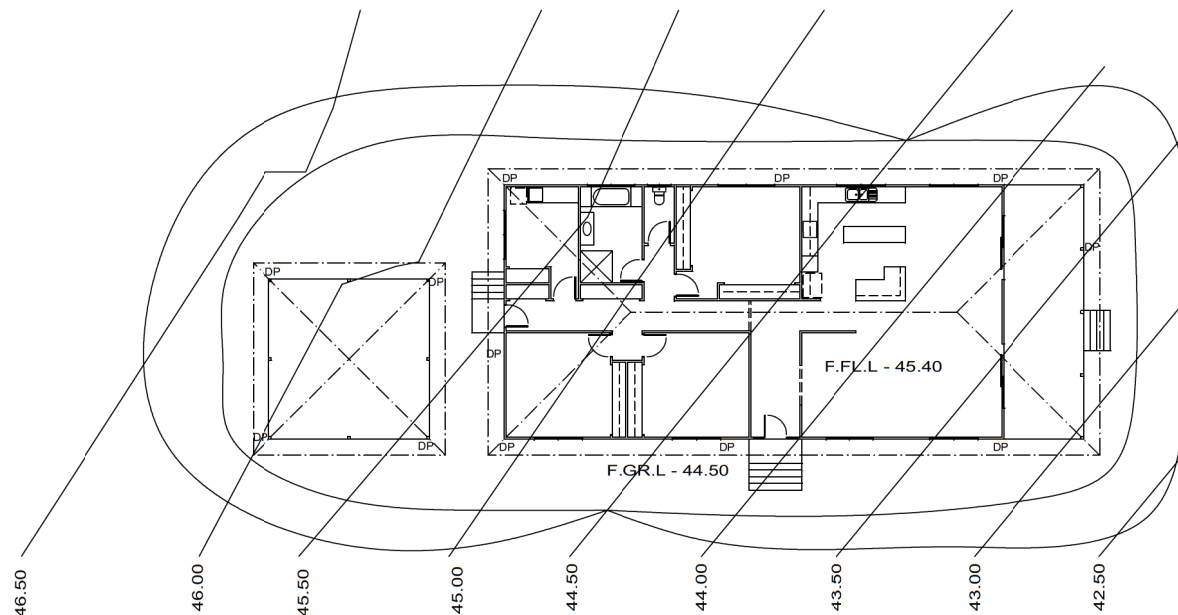

DRAINAGE/CONTOUR LAY-OUT

SCALE 1:200

NOTE:FOR DRAINAGE & EFFLUENT DISPOSAL
(H.S.T.P.)REFER ENGINEERS & MANUFACTURERS DETAILS
& COUNCIL REQUIREMENTS

POSITION & NUMBER OF DOWNPIPES TO BE DETERMINED
ON SITE BY PLUMBER/DRAINER

PROPOSED DWELLING

AT LOT --- 299

GITTINS RD

JIMBOOMBA

4280

FOR --- A C GITTINS

BUILDER TO VERIFY DIMENSIONS

PLANS AND DOCUMENTS
referred to in the PDA
DEVELOPMENT APPROVAL

Approval no: DEV2017/836

Date: 21 APRIL 2017



DRAWN BY - W.H. WILSON --- 3200 6836

Building Designer Licence No. 056997

SCALE 1:5000

DATE ---- 07-09-2016

SHEET ---- 2 of 10

DRAWING number ----- W 13605