




PLANS AND DOCUMENTS
referred to in the PDA
DEVELOPMENT APPROVAL

Approval no: DEV2017/841

Date: 5 May 2017

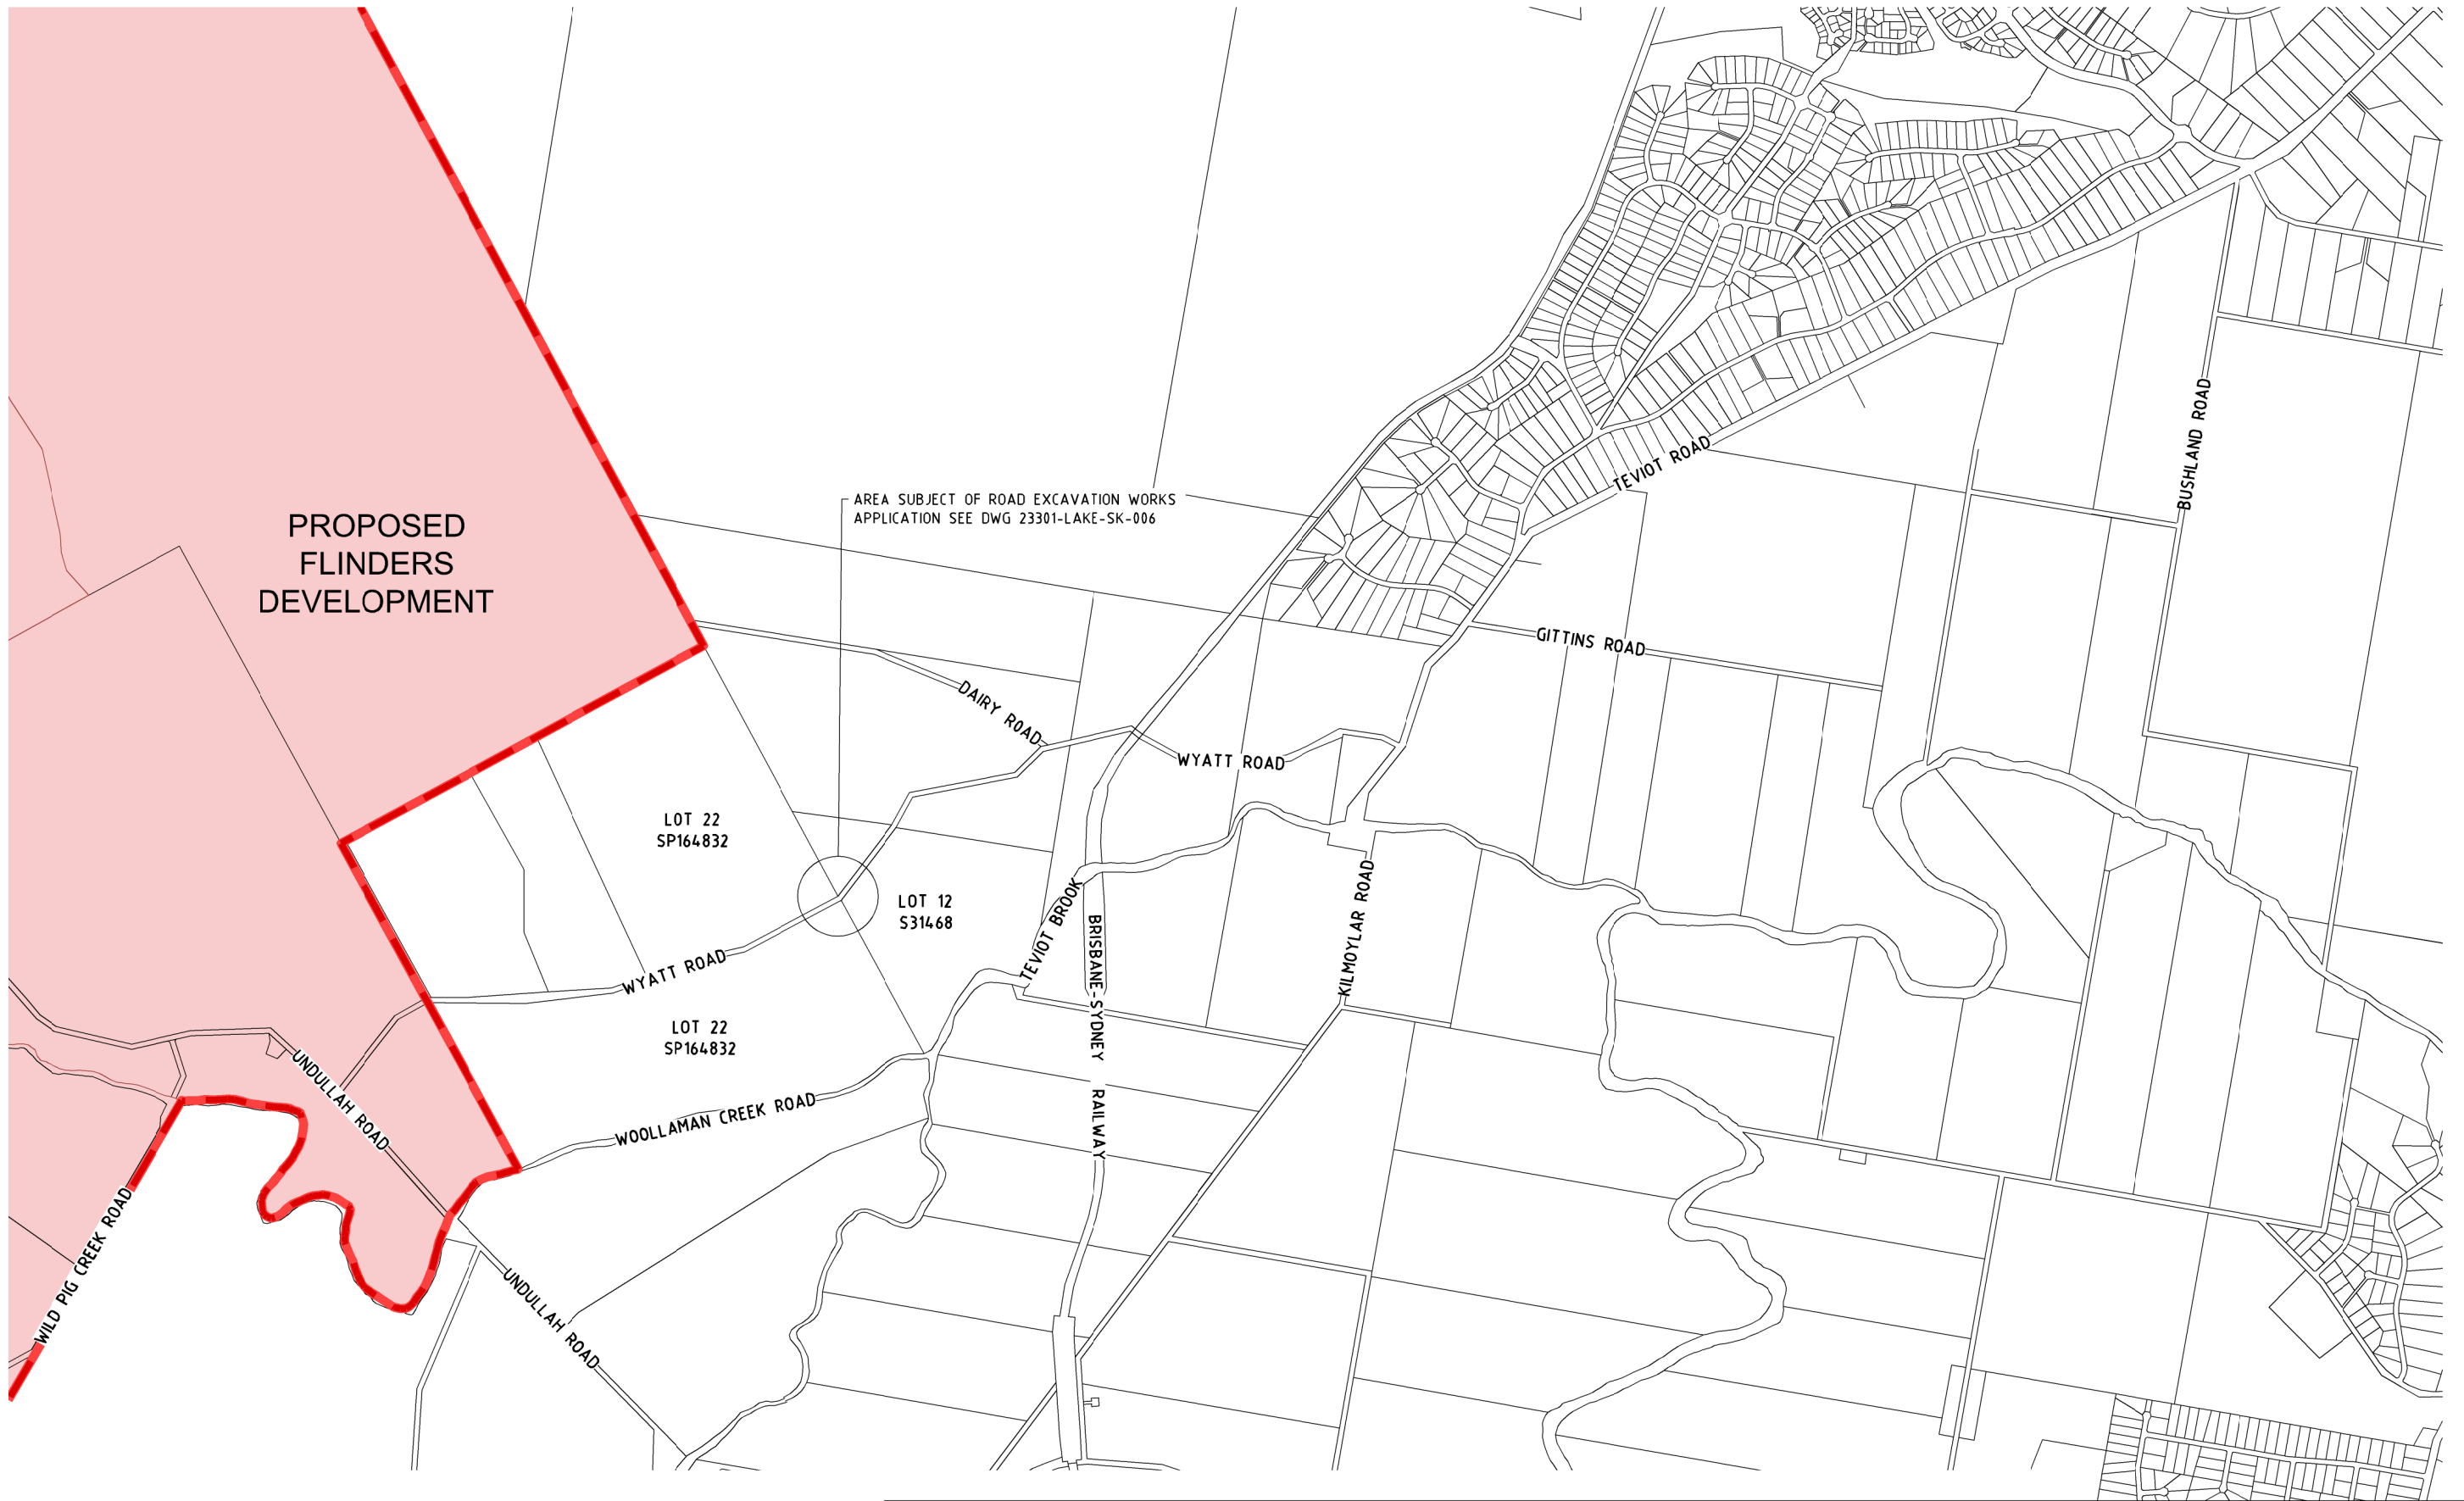

0 125 250 375 500 625m
Scale 1:12500 - A1 (1:25000 - A3)

PROJECT NAME



CLIENT



ASSOCIATED CONSULTANTS



Stephen Hosking Surveys Pty Ltd




MUS Pty Ltd T/as:
Mortons-Urban Solutions
ABN: 39 116 375 065
mortons@urbansolutions.net.au
www.urbansolutions.net.au
Tel 07 5571 1099
Fax 07 5571 1088
Postal Address
PO Box 2484
Southport QLD 4215
Gold Coast office
Suite 9, 19 Short St
Southport QLD 4215

DRAWING TITLE


WYATT RD
APPLICATION FOR ROAD
EXCAVATION WORKS
SHEET 1 OF 3

DESIGNED MM	APPROVED <i>[Signature]</i>	RPEG 4706
DRAWN CB	DATE 05/12/16	AMEND DATE
DRAWING NUMBER		AMEND
23301-LAKE-SK-007		B



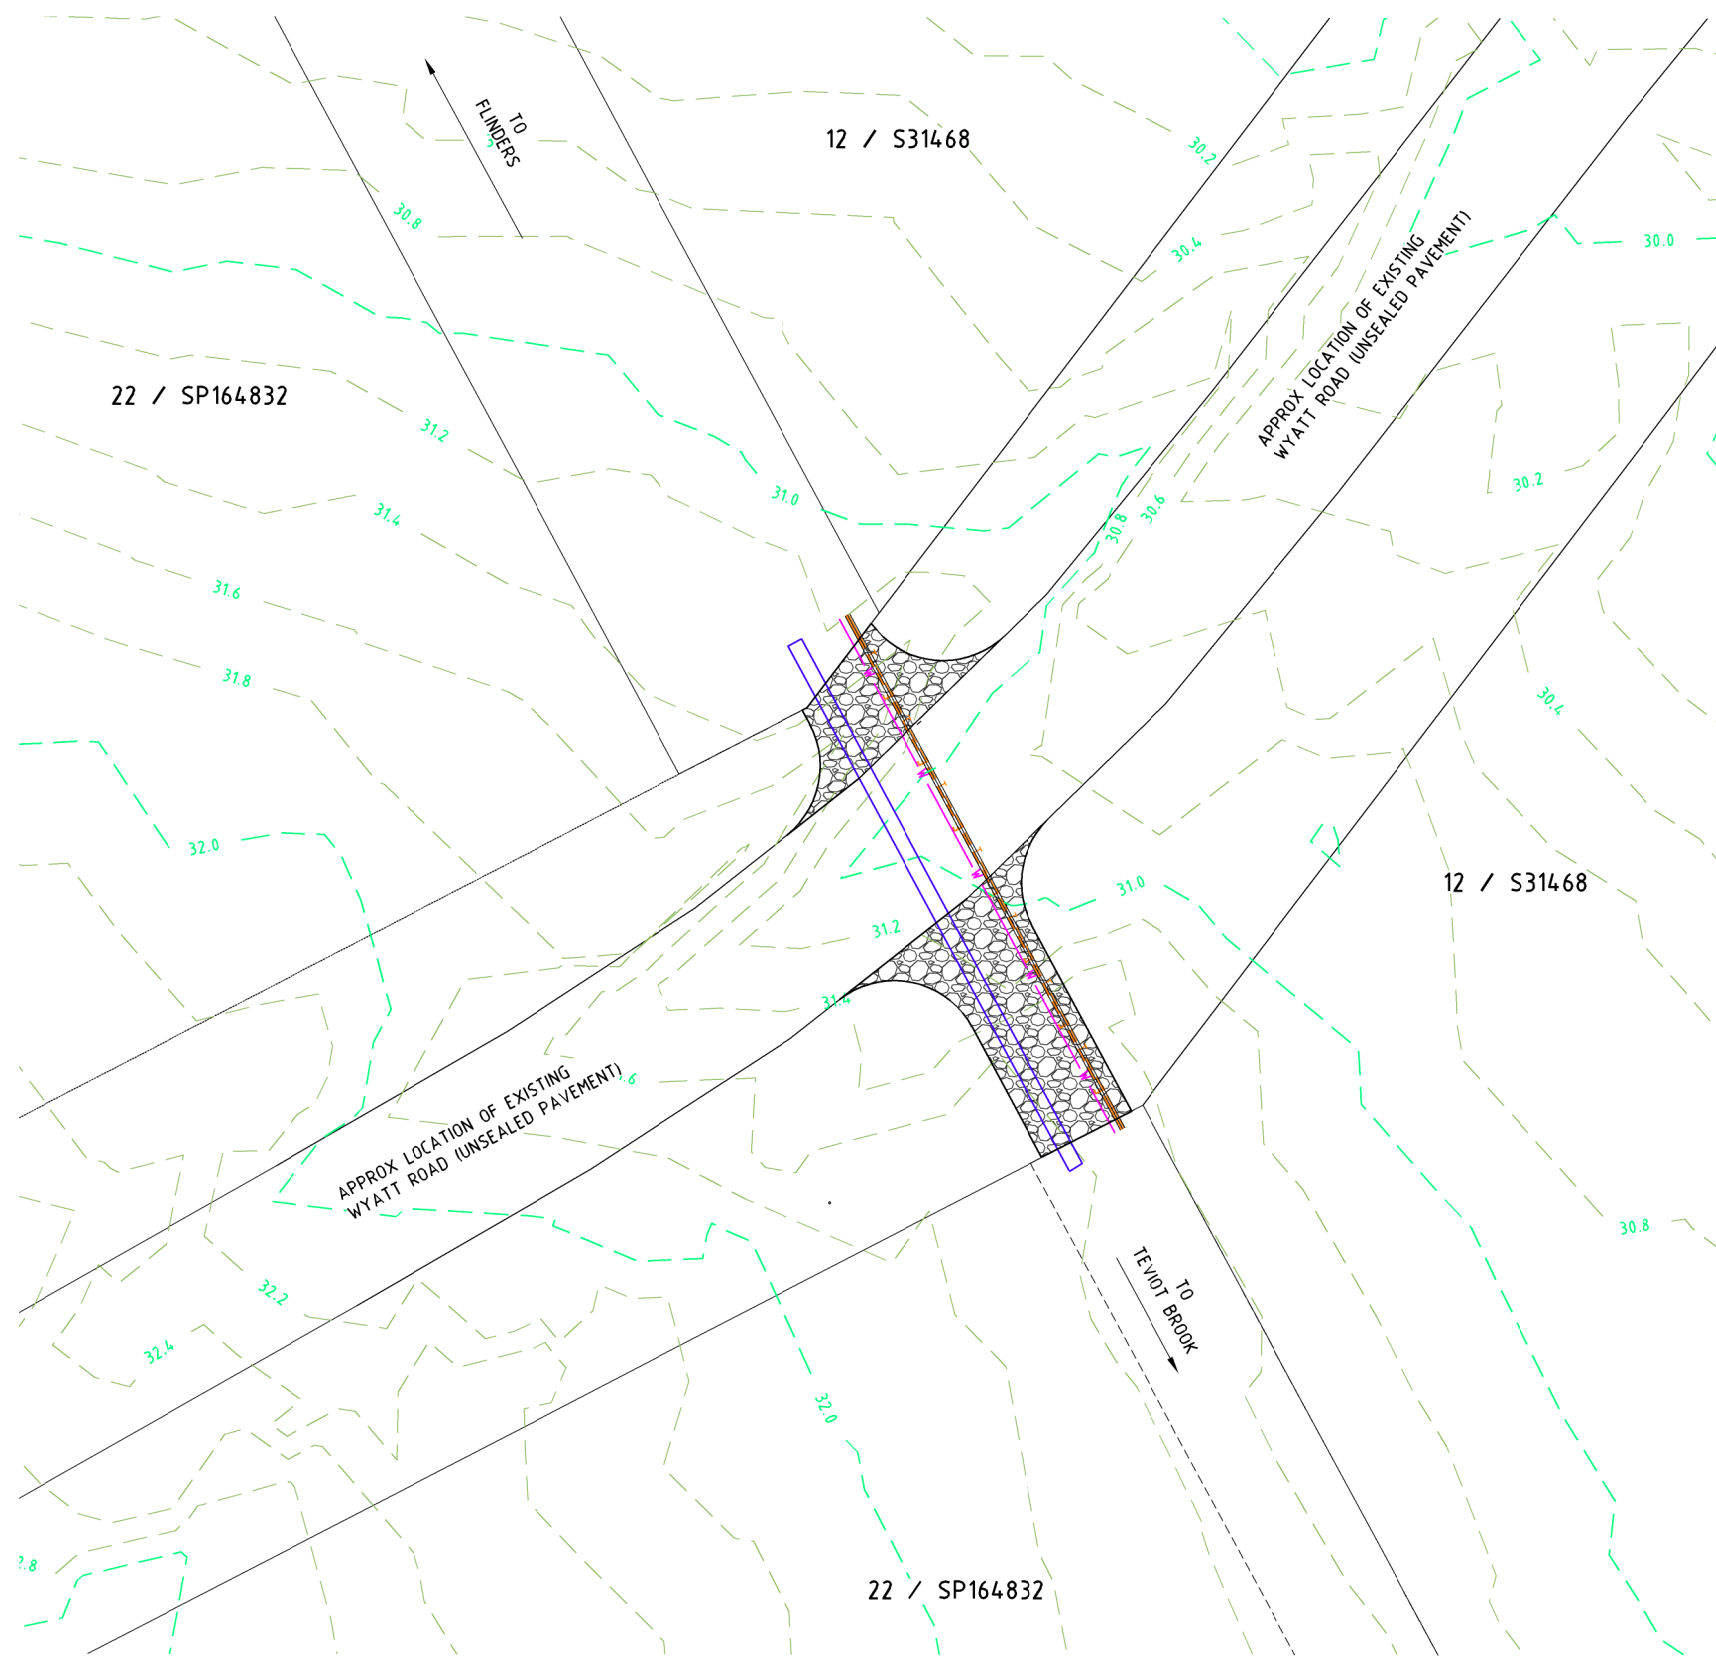

LEGEND:

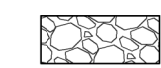

RURAL DRIVEWAY GENERALLY IN ACCORDANCE WITH IPWEAQ DWG RS-056. (125mm THICK CBR 80, MIN 4.0m WIDTH)

NOTES:

DRIVEWAY PROFILE TO GENERALLY MATCH EXISTING LEVELS AND KEEP AREA FREE DRAINING.

PLANS AND DOCUMENTS referred to in the PDA DEVELOPMENT APPROVAL

Approval no: DEV2017/841

Date: 5 May 2017


Queensland Government

PROJECT NAME


APPLICATION FOR ROAD EXCAVATION WORKS

RP DESCRIPTION
Lot 1 RP97710, Lot 3 on S311896 & Lot 200 on SP133189
PARISH OF UNDULLAH
COUNTY OF STANLEY

CLIENT




Scale 1:150 - A1 (1:300 - A3)

ISSUES	DATE
TENDER	
COUNCIL	
CONSTRUCTION	

PRE	DATE	AMENDMENT
A	24-03-17	CLIENT ISSUE

COPYRIGHT IS VESTED IN MORTONS URBAN SOLUTIONS AND WRITTEN CONSENT IS REQUIRED PRIOR TO REPRODUCTION.
COPYRIGHT MORTONS URBAN SOLUTIONS 2016.
DO NOT SCALE FROM THIS DRAWING.

ASSOCIATED CONSULTANTS




Stephen Hasking Surveys Pty Ltd

DRAWING TITLE

WYATT ROAD
APPLICATION FOR ROAD EXCAVATION WORKS
SHEET 3 OF 3


Urban & Regional Planning
Civil Engineering
Project Coordination

MUS Pty Ltd T/As:
Mortons-Urban Solutions
ABN: 39 116 375 065
mortons@urbansolutions.net.au
www.urbansolutions.net.au
Tel: 07 5571 1099
Fax: 07 5571 1088

Postal Address
PO Box 2484
Southport QLD 4215

Gold Coast Office
Suite 9, 19 Short St
Southport QLD 4215

DESIGNED	PEP	DRAWN	CAB
APPROVED	DATE 24-03-17	REP 4706	DATE 24-03-17

DRAWING NUMBER	AMEND.
23301-LAKE-SK-011	A