


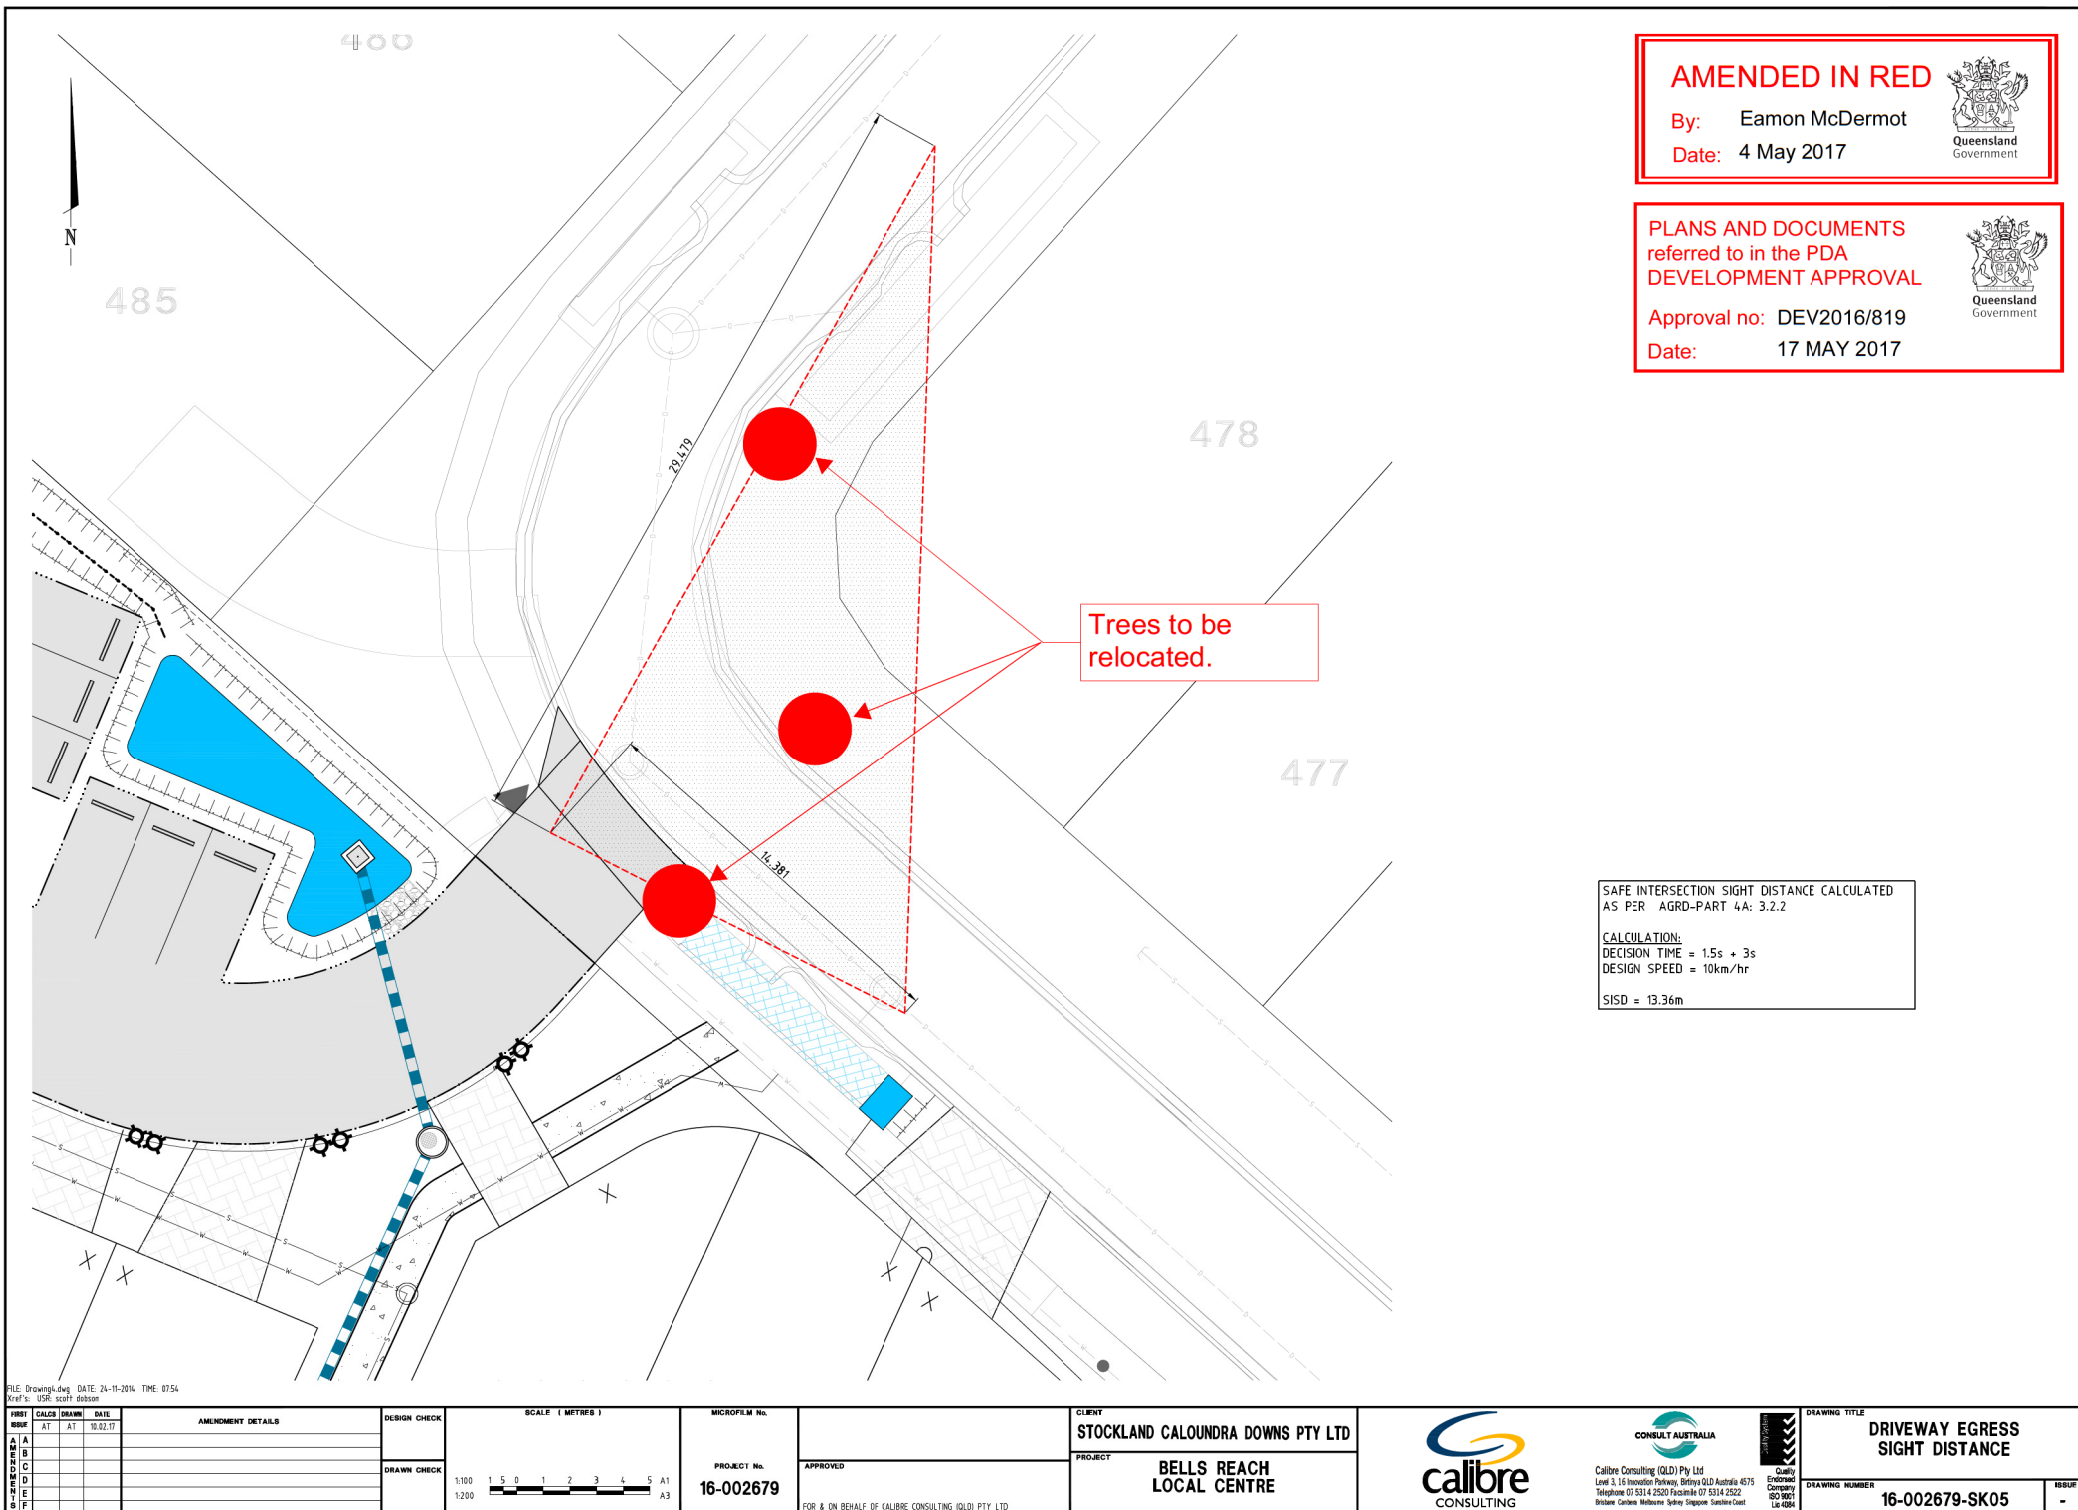

AMENDED IN RED

By: Eamon McDermot

Date: 4 May 2017



PLANS AND DOCUMENTS
referred to in the PDA
DEVELOPMENT APPROVAL

Approval no: DEV2016/819

Date: 17 MAY 2017



SAFE INTERSECTION SIGHT DISTANCE CALCULATED
AS PER AGRD-PART 4A: 3.2.2

CALCULATION:
DECISION TIME = 1.5s + 3s
DESIGN SPEED = 10km/hr

SISD = 13.36m

FILE: Drawings.dwg DATE: 24-11-2016 TIME: 07:54
User: USR: scott gibson

REV	DATE	BY	CHKD	DESCRIPTION
A	10.02.17	AT		
B				
C				
D				
E				
F				

AMENDMENT DETAILS	DESIGN CHECK	SCALE (METRES)	MICROFILM No.	CLIENT
		1:100 1 5 0 1 2 3 4 5 A1		STOCKLAND CALOUNDRA DOWNS PTY LTD
	DRAWN CHECK	1:200	PROJECT No.	PROJECT
			16-002679	BELLS REACH LOCAL CENTRE
			FOR & ON BEHALF OF CALIBRE CONSULTING (QLD) PTY LTD	

APPROVED	QUALITY ASSURED	DRAWING TITLE
		DRIVEWAY EGRESS SIGHT DISTANCE

Calibre Consulting (Qld) Pty Ltd Level 3, 16 Innovation Parkway, Bellsreach QLD Australia 4675 Telephone (07) 5314 2500 Facsimile (07) 5314 2522 Brisbane Calibre Melbourne Sydney Singapore Canberra Coast	Quality Endorsed Company ISO 9001 LA 4204	DRAWING NUMBER
		16-002679-SK05

ISSUED
-