


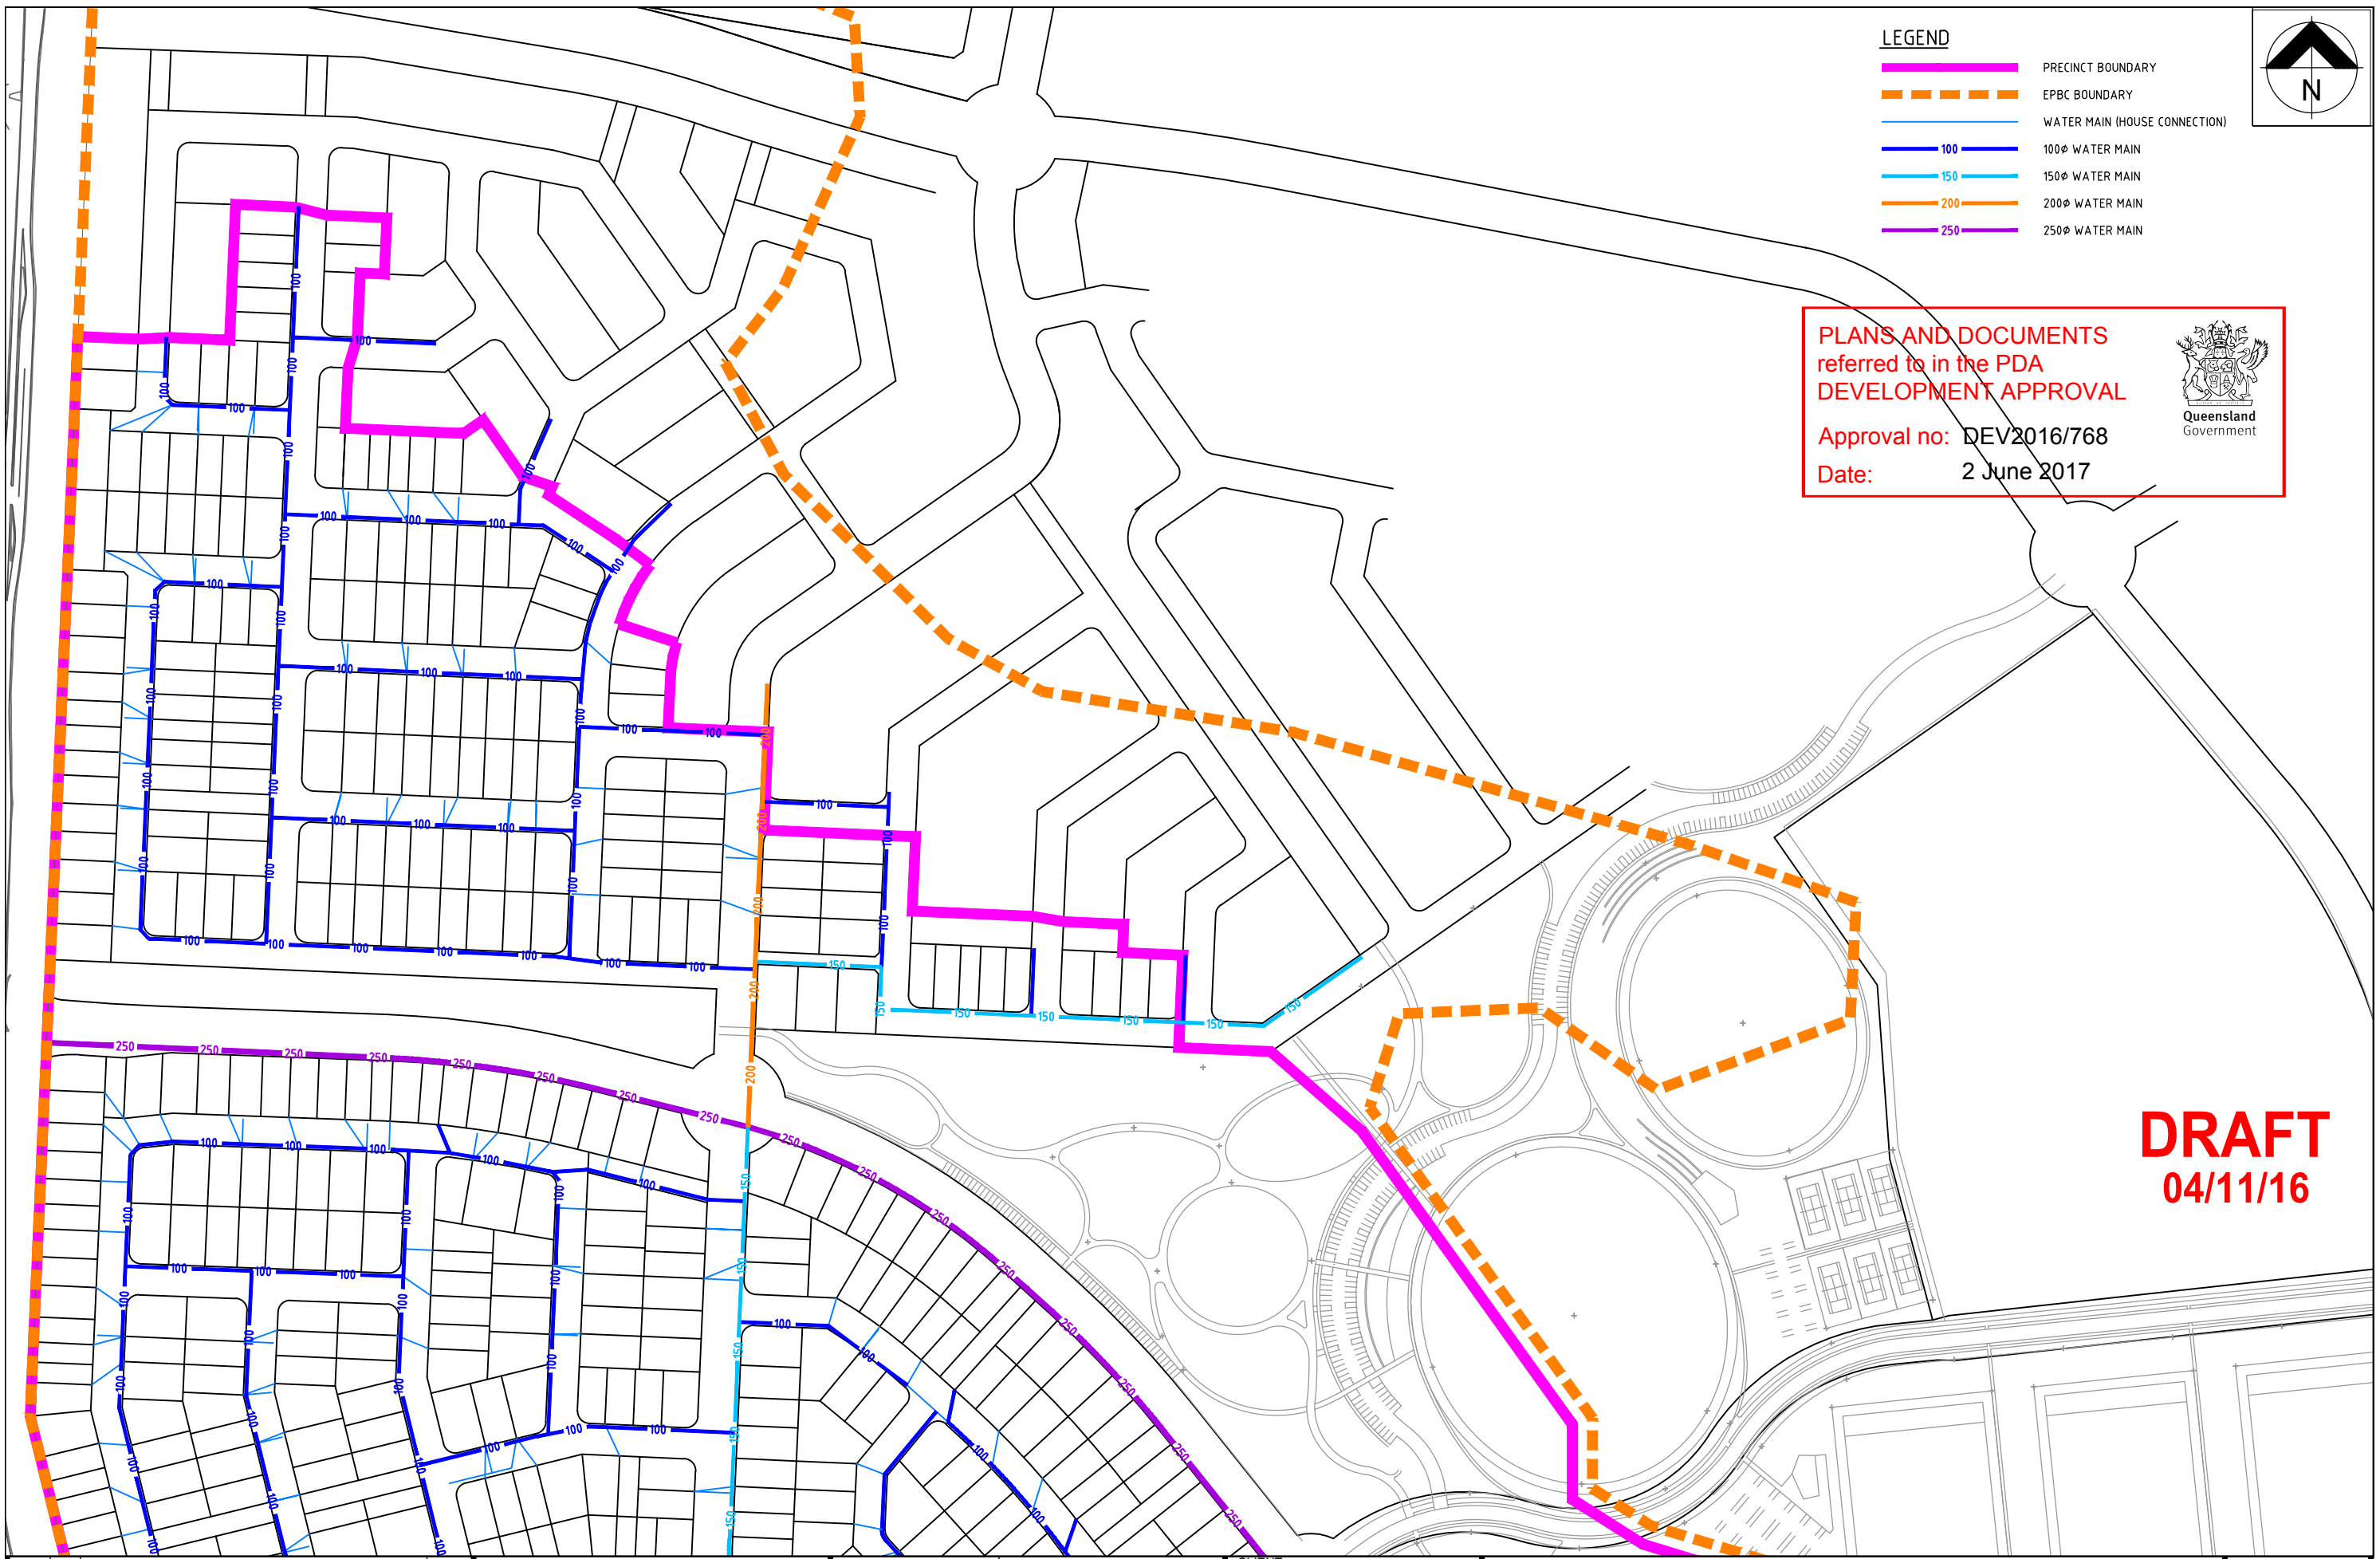

- LEGEND**
- PRECINCT BOUNDARY
 - EPBC BOUNDARY
 - WATER MAIN (HOUSE CONNECTION)
 - 100 100Ø WATER MAIN
 - 150 150Ø WATER MAIN
 - 200 200Ø WATER MAIN
 - 250 250Ø WATER MAIN



PLANS AND DOCUMENTS
referred to in the PDA
DEVELOPMENT APPROVAL



Approval no: DEV2016/768
Date: 2 June 2017

DRAFT
04/11/16

DATE	REV	DESCRIPTION	REVISIONS	APPROVED
	A	ORIGINAL ISSUE		

BRISBANE OFFICE
LEVEL 1, 100 BRUNSWICK STREET
PO BOX 361
FORTITUDE VALLEY, QLD 4006
PH: (07) 3253 2222


ets
engineering
part of the Q2 Group

DESIGNED	APPROVED	DATE
DRAWN	KEITH HOWELLS	RPEQ 7295
CHECKED	SCALE	0 30 60 90m
DATE	SCALE 1:1500 (A1)	

CLIENT
MIRVAC

PROJECT	PROPOSED SUBDIVISION
LOCATION	GREENBANK ROAD, GREENBANK
SHEET TITLE	PRELIMINARY SERVICES PLAN WATER SHEET 1 OF 2

JOB CODE:	MIRSGB
SHEET NUMBER:	SK2
REV:	A
©Copyright FORM E027 10 AUG 2009	

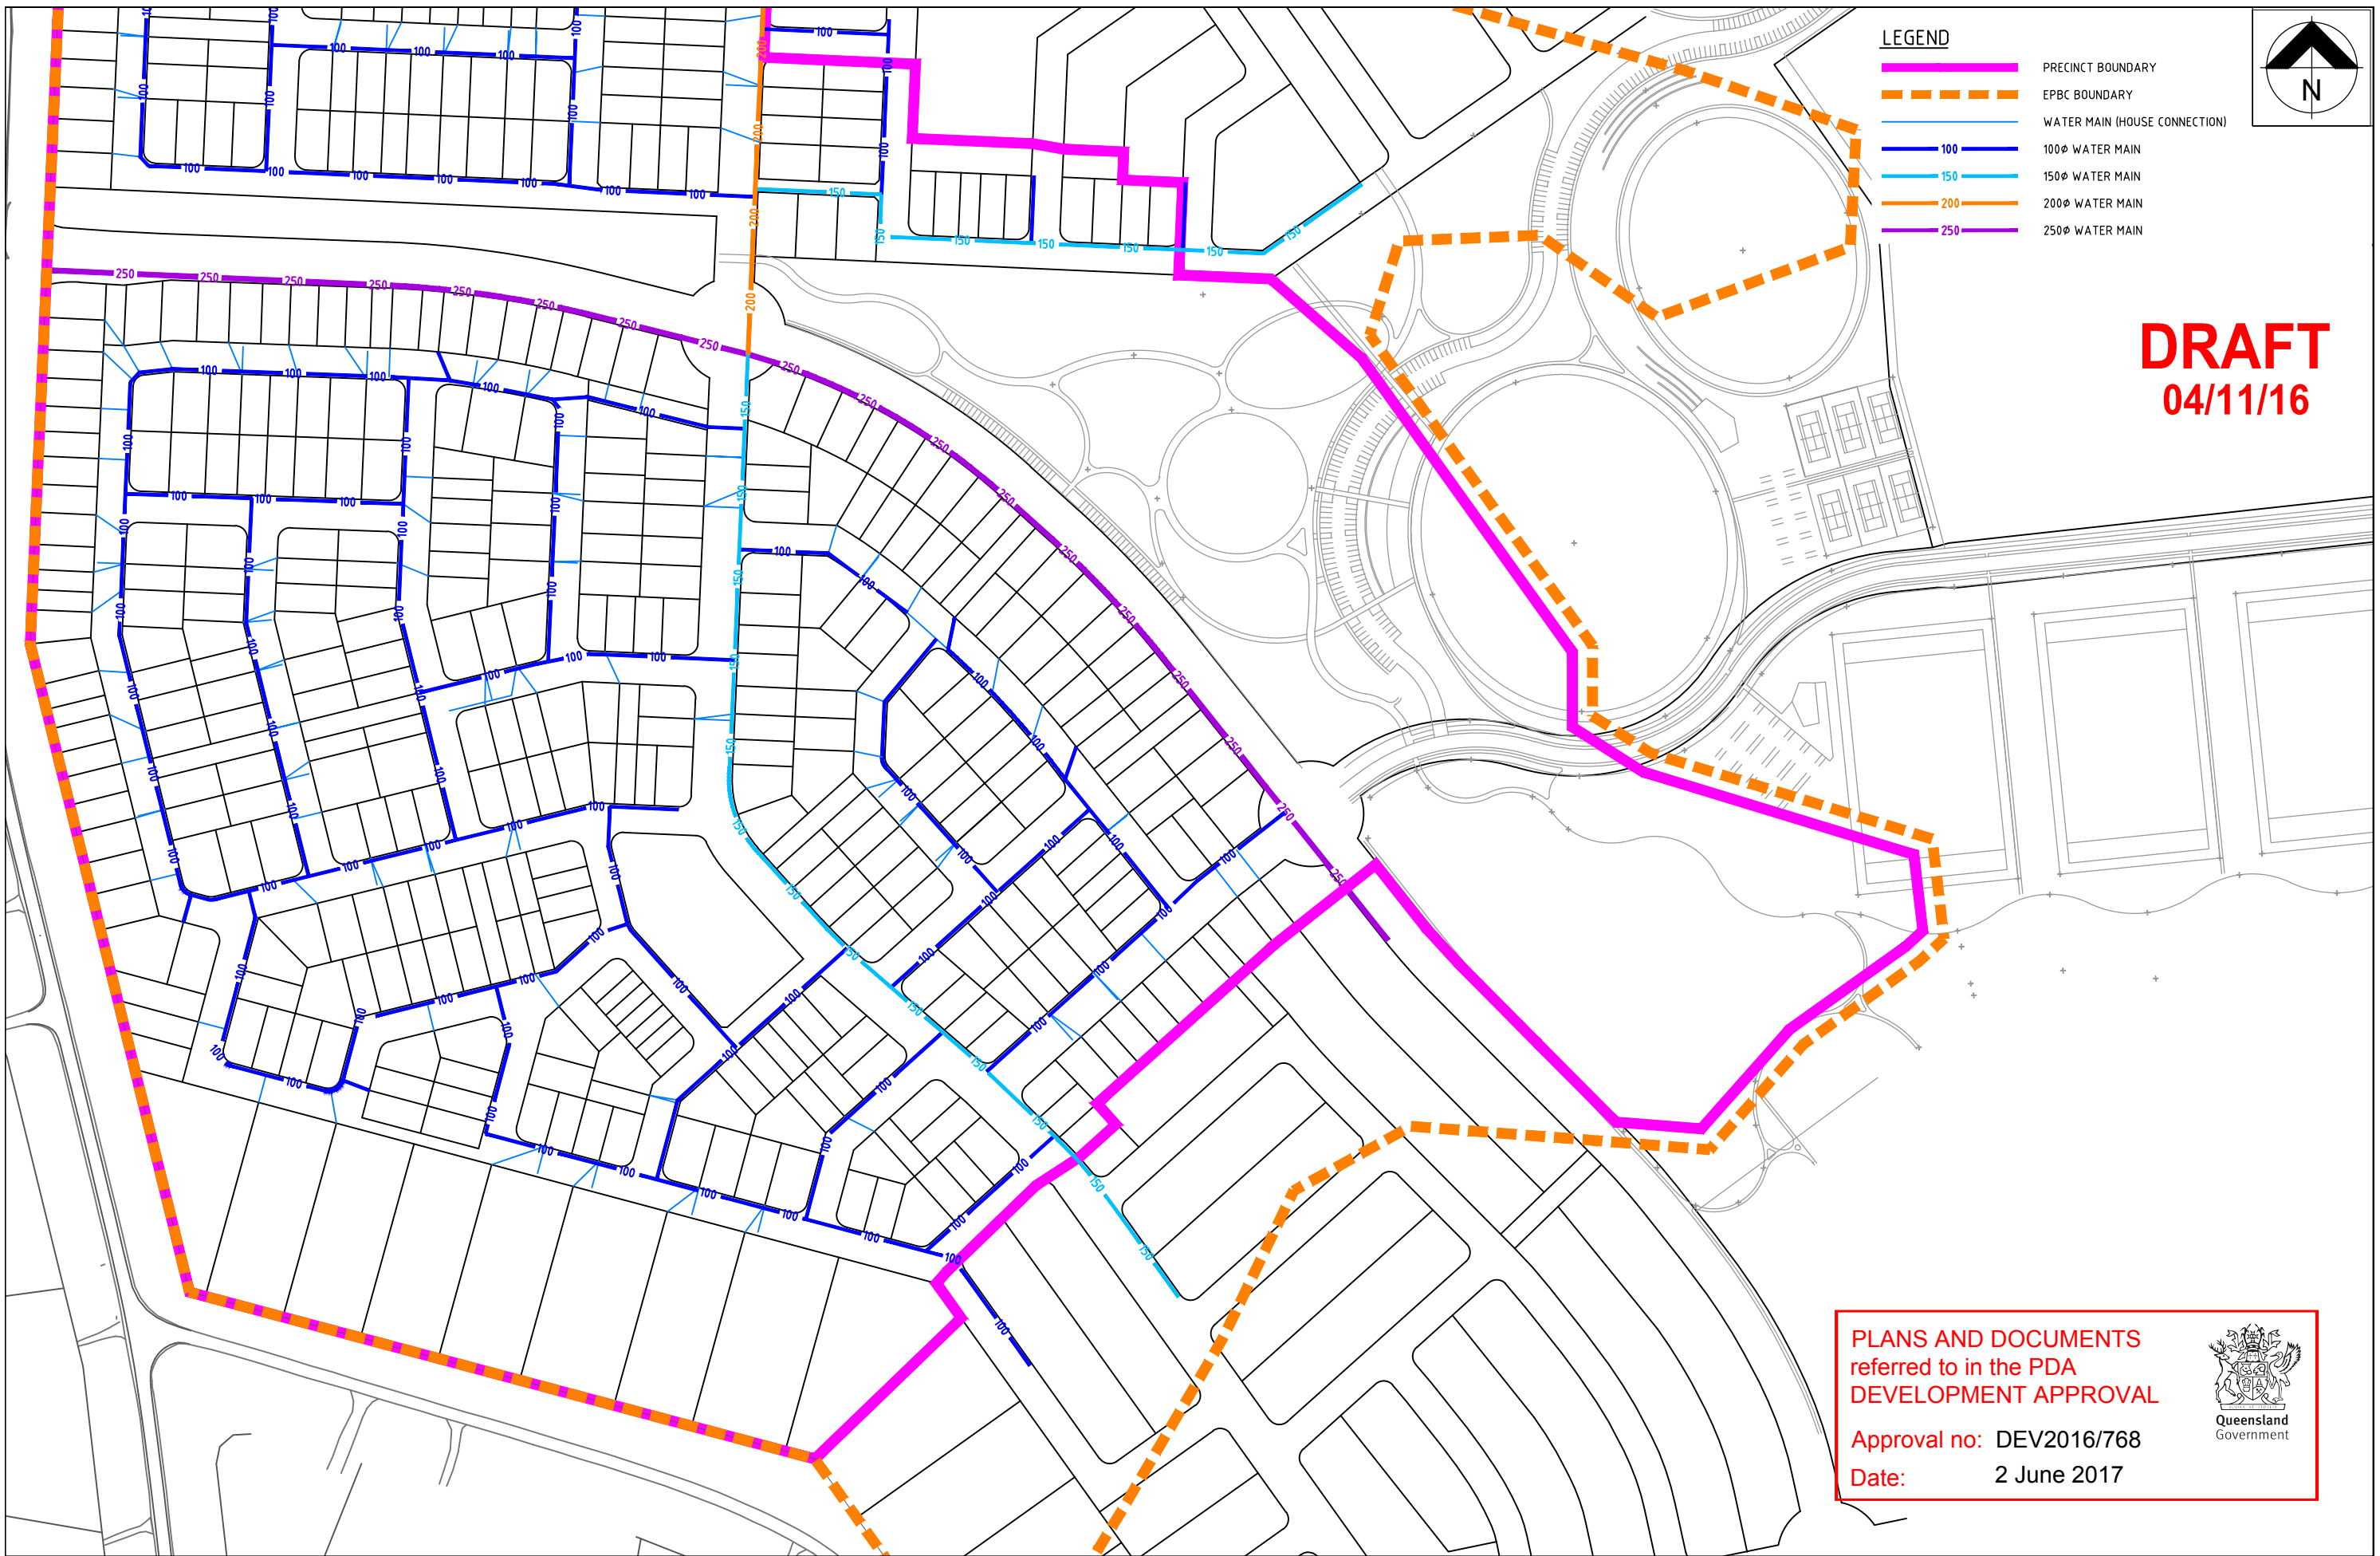

PLANS AND DOCUMENTS
referred to in the PDA
DEVELOPMENT APPROVAL

Approval no: DEV2016/768
Date: 2 June 2017



DATE	REV	DESCRIPTION	REVISIONS	APPROVED
	A	ORIGINAL ISSUE		

BRISBANE OFFICE
LEVEL 1, 100 BRUNSWICK STREET
PO BOX 361
FORTITUDE VALLEY, QLD 4006
PH: (07) 3253 2222

ets
engineering
part of the Q2 Group

DESIGNED	DATE
DRAWN	
CHECKED	DATE
DATE	

APPROVED: **KEITH HOWELLS** RPEQ 7295
SCALE: 0 30 60 90m
SCALE 1:1500 (A1)

CLIENT
MIRVAC

PROJECT: **PROPOSED SUBDIVISION**
LOCATION: **GREENBANK ROAD, GREENBANK**
SHEET TITLE: **PRELIMINARY SERVICES PLAN WATER SHEET 2 OF 2**

JOB CODE: **MIRSGB**

SHEET NUMBER: SK2	REV: A
--------------------------	---------------

© Copyright FORM E027 10 AUG 2006