


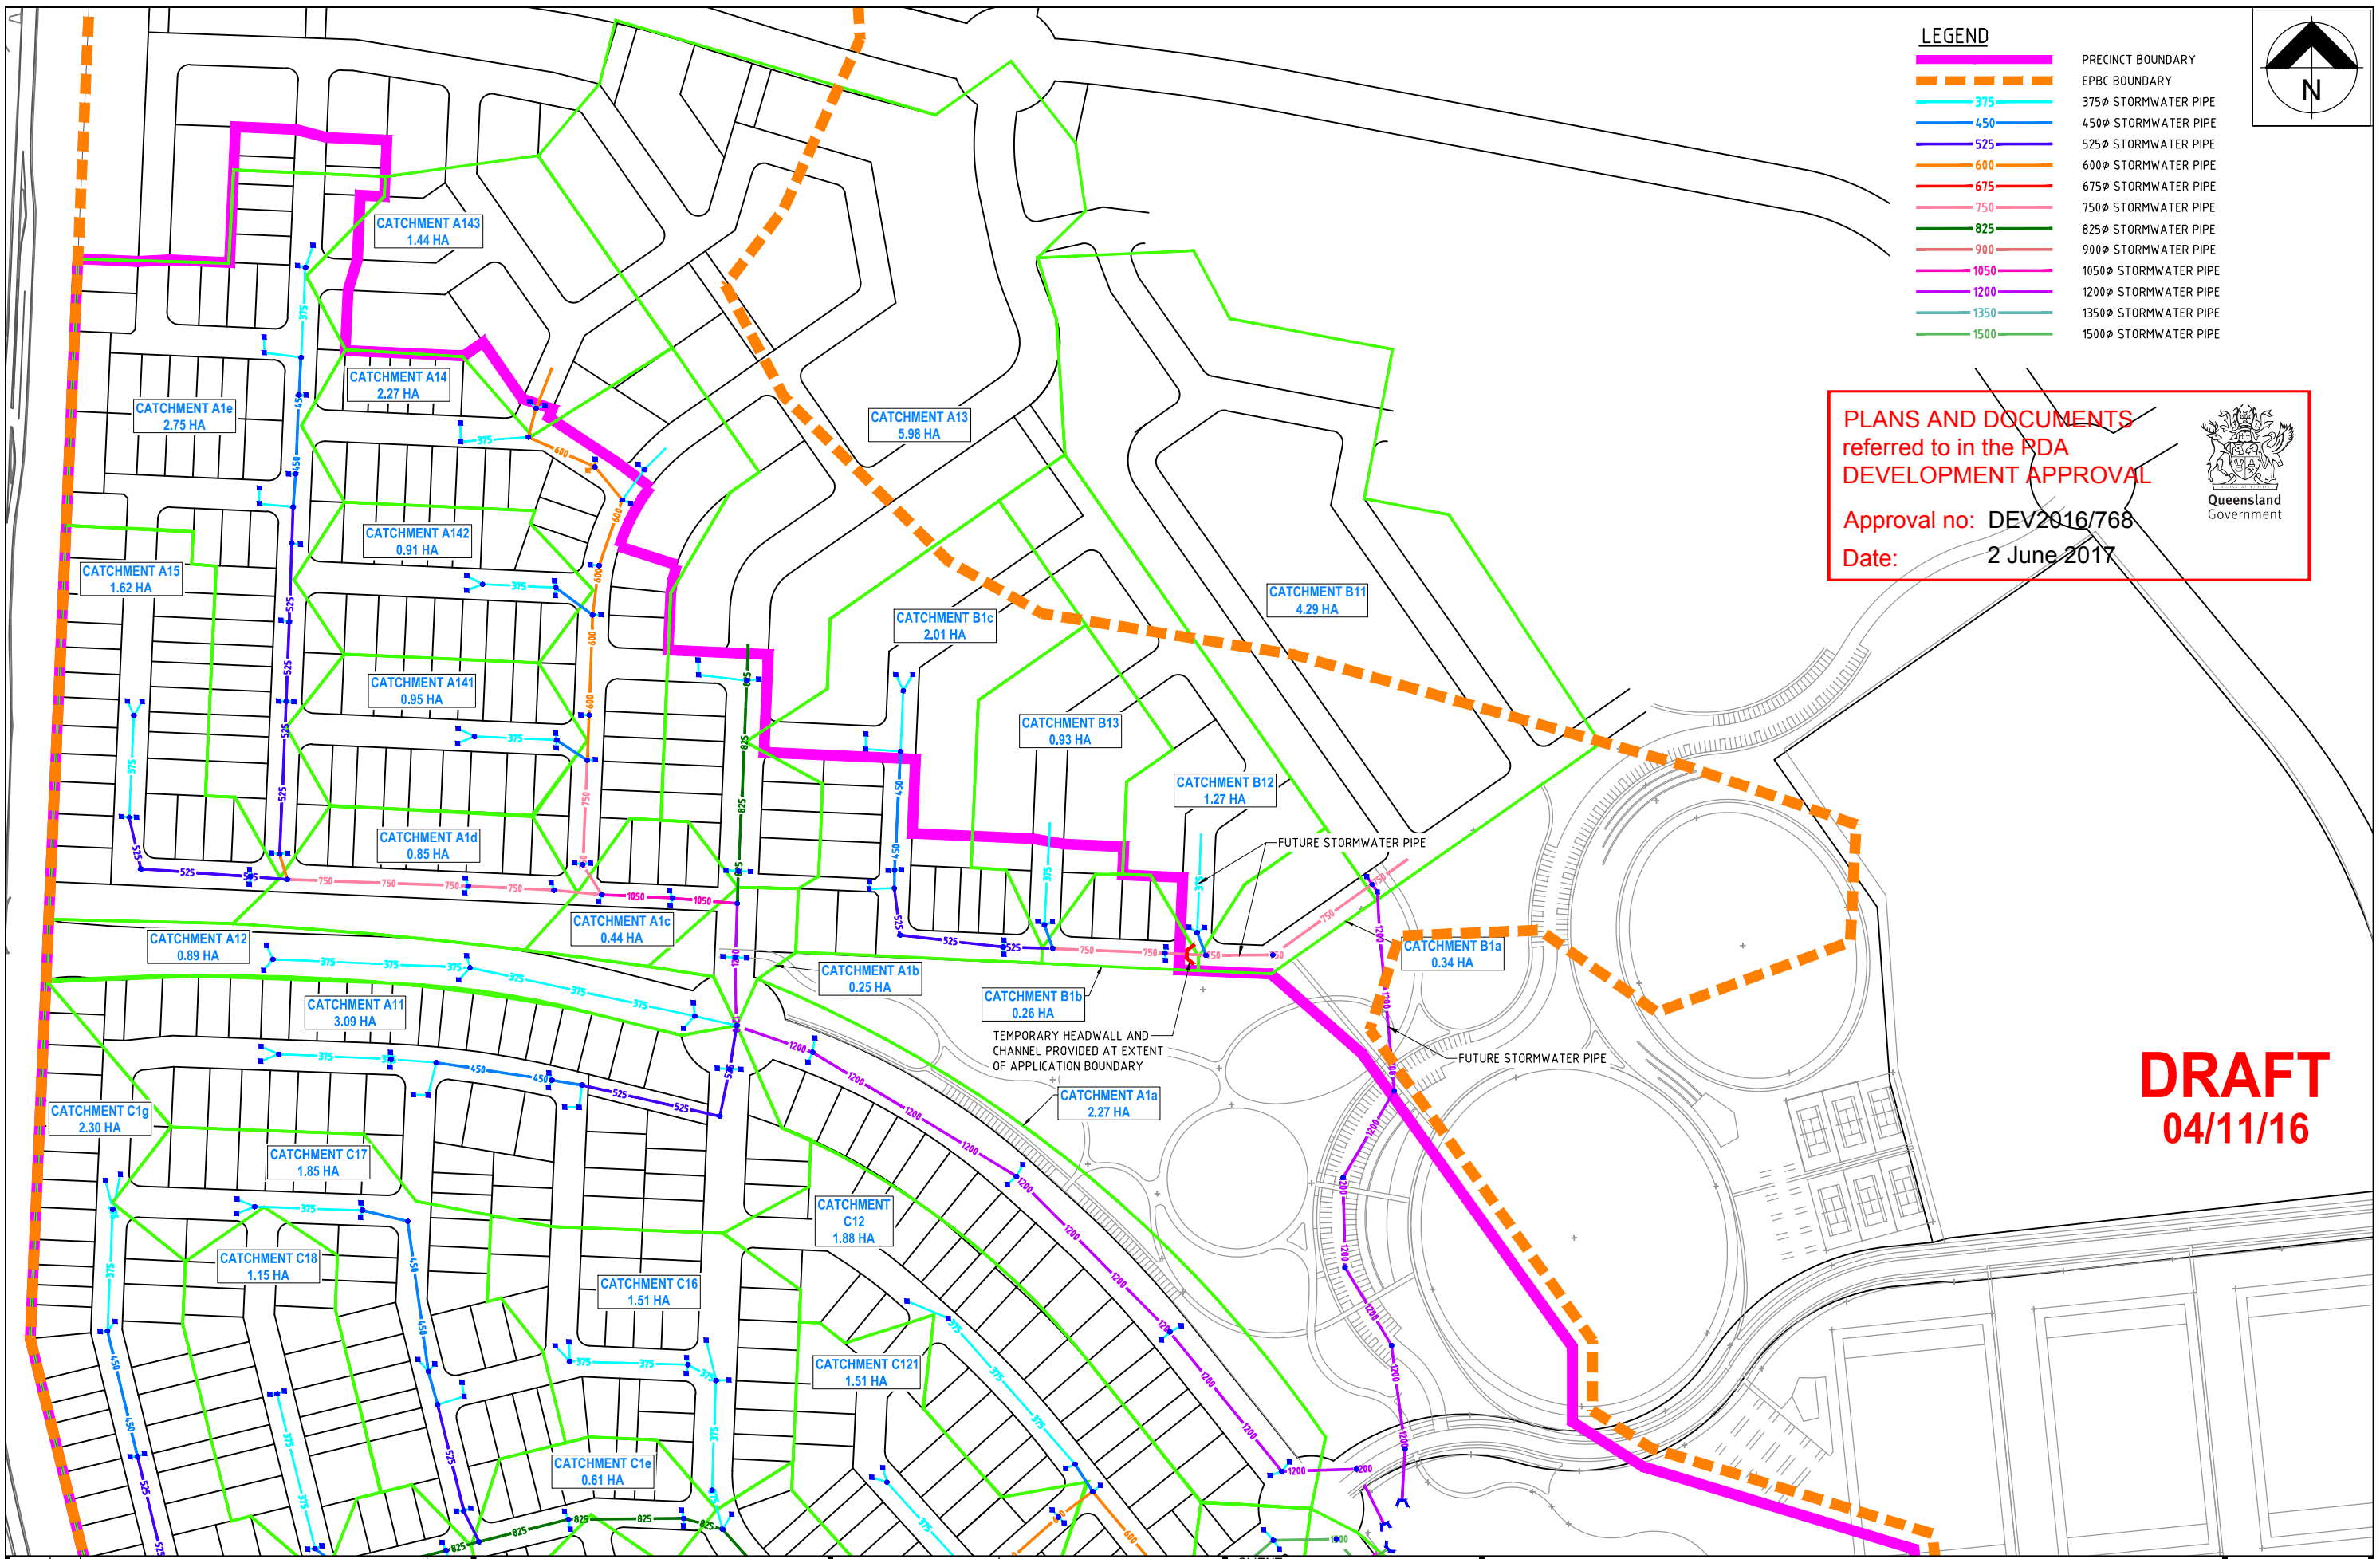


PLANS AND DOCUMENTS
referred to in the RDA
DEVELOPMENT APPROVAL

Approval no: DEV2016/768
Date: 2 June 2017



DRAFT
04/11/16

BRISBANE OFFICE LEVEL 1, 100 BRUNSWICK STREET PO BOX 361 FORTITUDE VALLEY, QLD 4006 PH: (07) 3253 2222			DESIGNED DRAWN CHECKED DATE DATE	APPROVED KEITH HOWELLS SCALE 0 30 60 90m SCALE 1:1500 (A1)	CLIENT MIRVAC	PROJECT PROPOSED SUBDIVISION	LOCATION GREENBANK ROAD, GREENBANK	SHEET TITLE PRELIMINARY SERVICES PLAN STORMWATER SHEET 1 OF 2	JOB CODE: MIRSGB	SHEET NUMBER: SK25	REV: A
DATE REV DESCRIPTION REVISIONS		APPROVED								©Copyright FORM E027 10 AUG 2006	

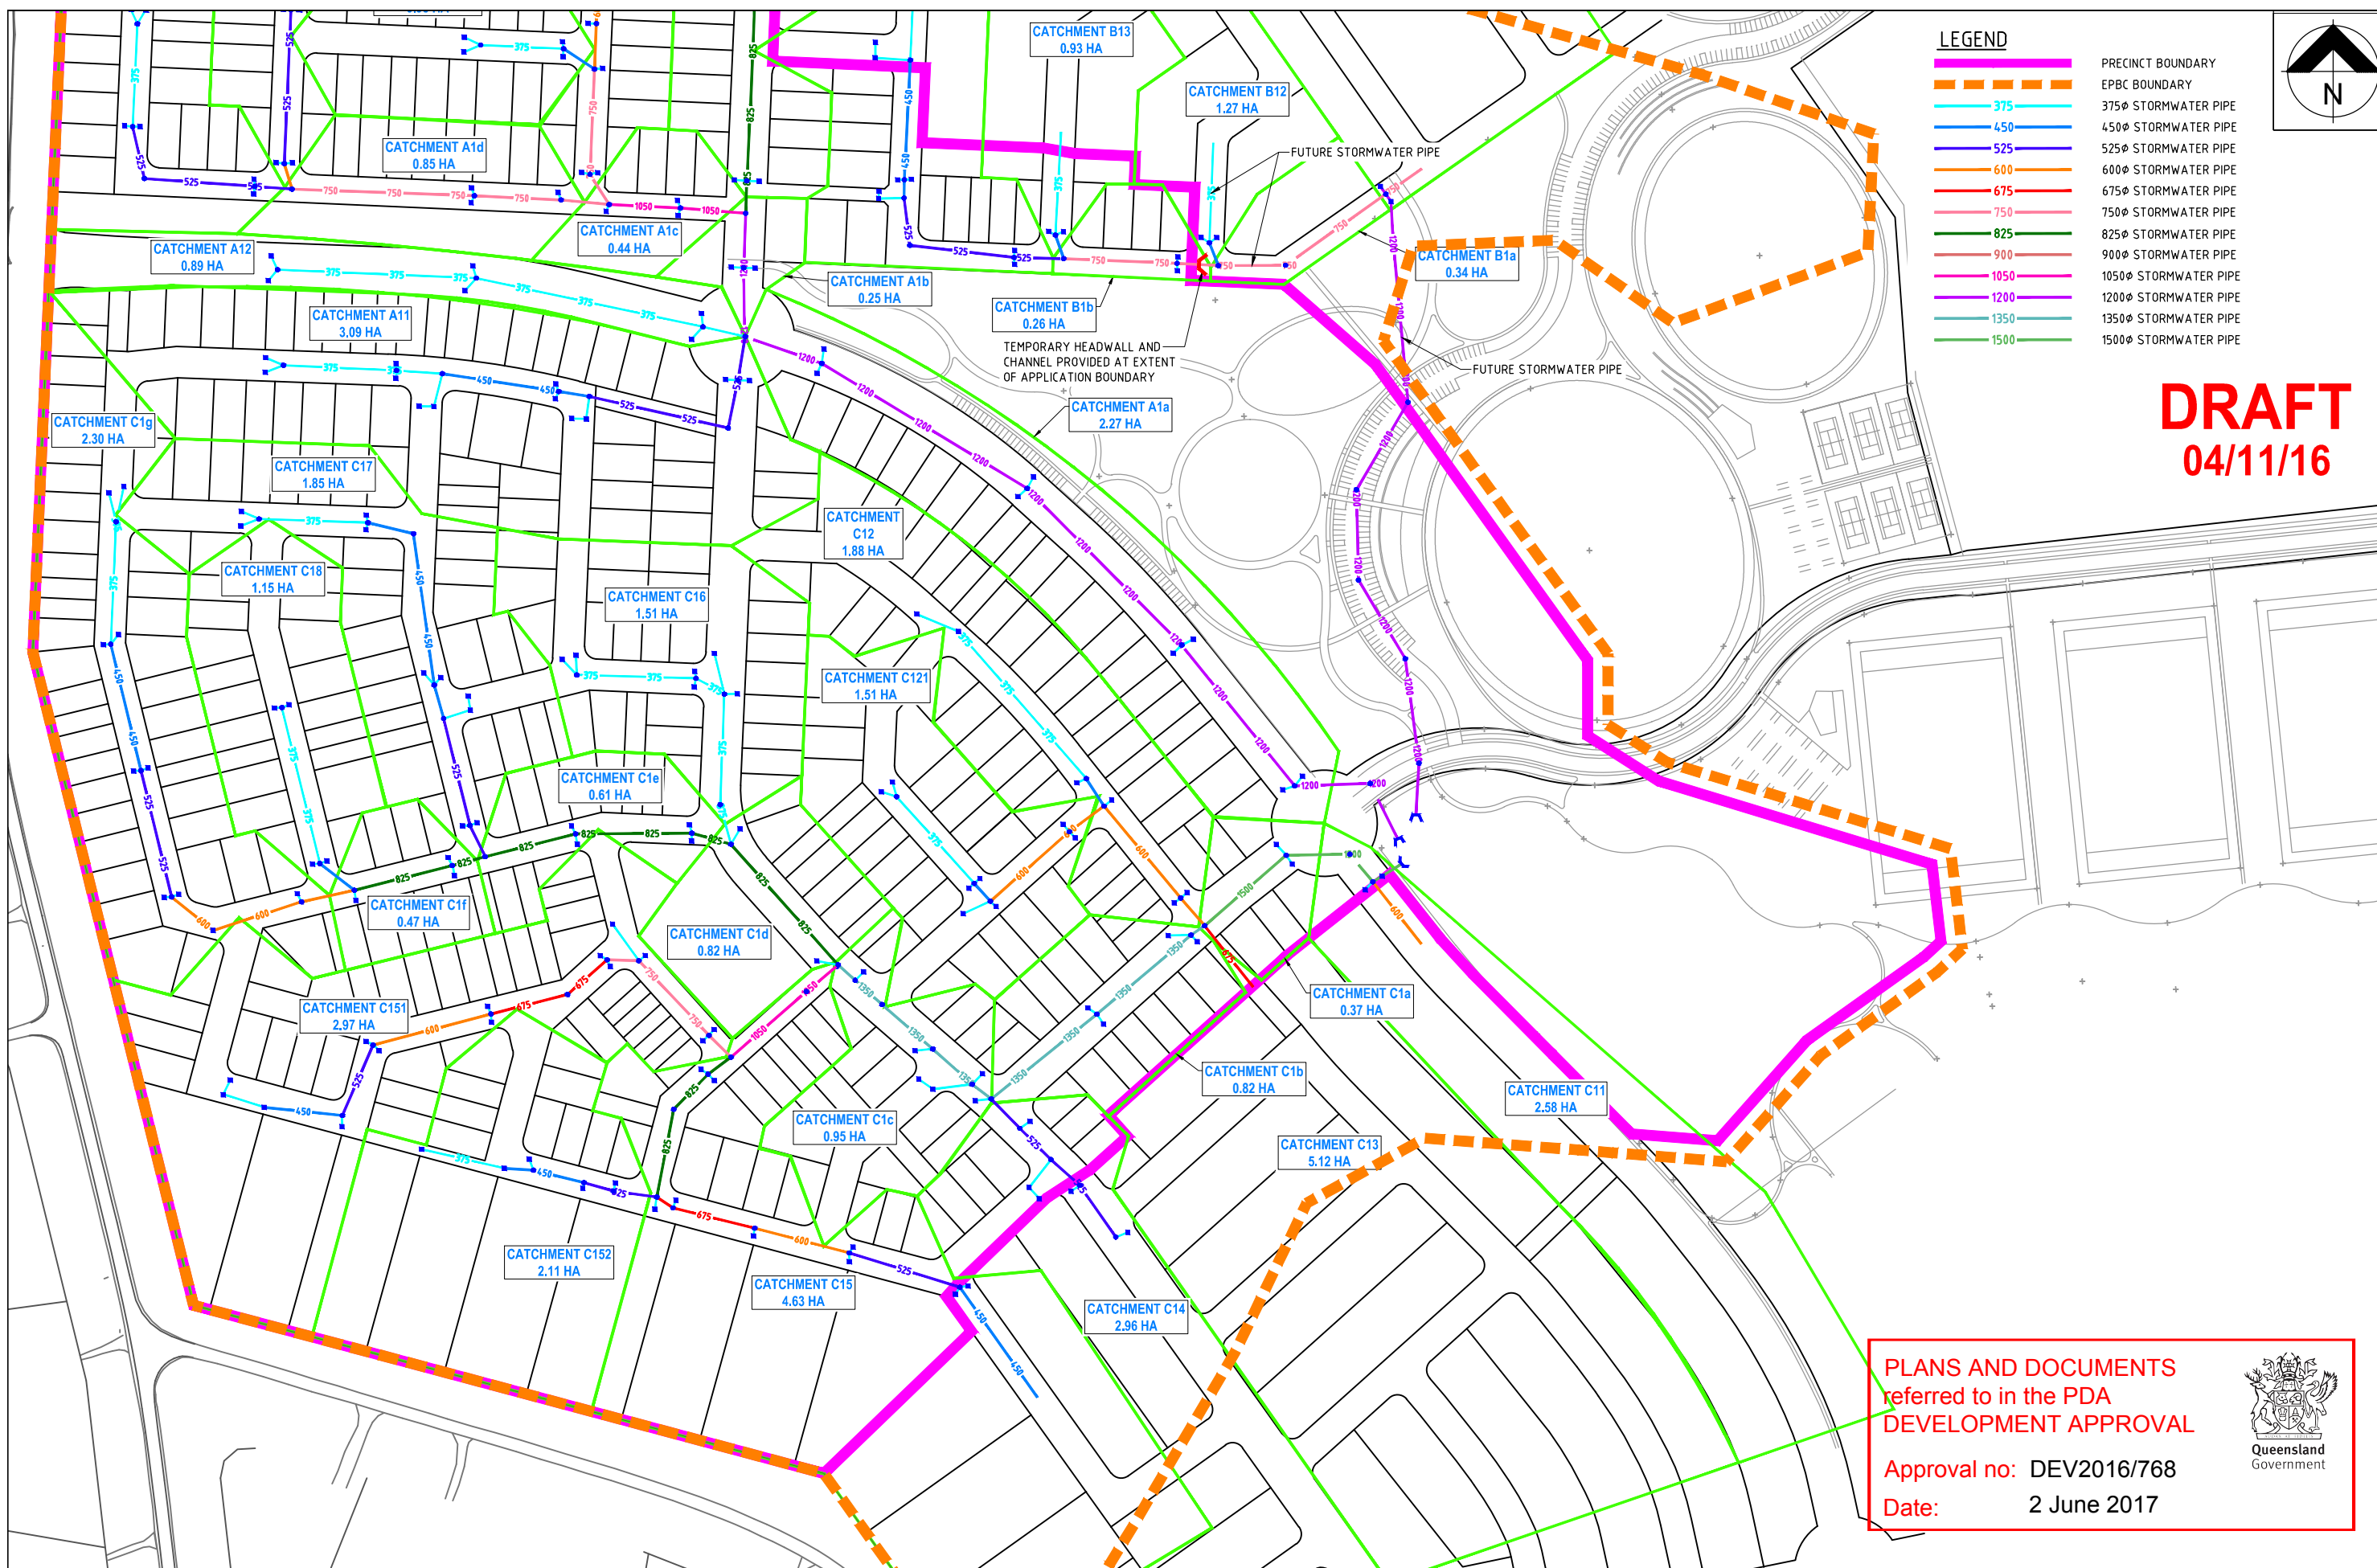

DRAFT
04/11/16

PLANS AND DOCUMENTS
referred to in the PDA
DEVELOPMENT APPROVAL

Approval no: DEV2016/768

Date: 2 June 2017



A ORIGINAL ISSUE	BRISBANE OFFICE LEVEL 1, 100 BRUNSWICK STREET PO BOX 361 FORTITUDE VALLEY, QLD 4006 PH: (07) 3253 2222		ets engineering part of the O2 Group		DESIGNED	APPROVED	DATE	CLIENT MIRVAC	PROJECT	PROPOSED SUBDIVISION	JOB CODE: MIRSGB SHEET NUMBER: SK26 REV: A Copyright FORM E02		
	DATE	REV	DESCRIPTION	APPROVED	CHECKED	DATE	SCALE		LOCATION	GREENBANK ROAD, GREENBANK		SHEET TITLE	PRELIMINARY SERVICES PLAN WATER SHEET 2 OF 2
							0 30 60 90m						
							SCALE 1:1500 (A1)						