


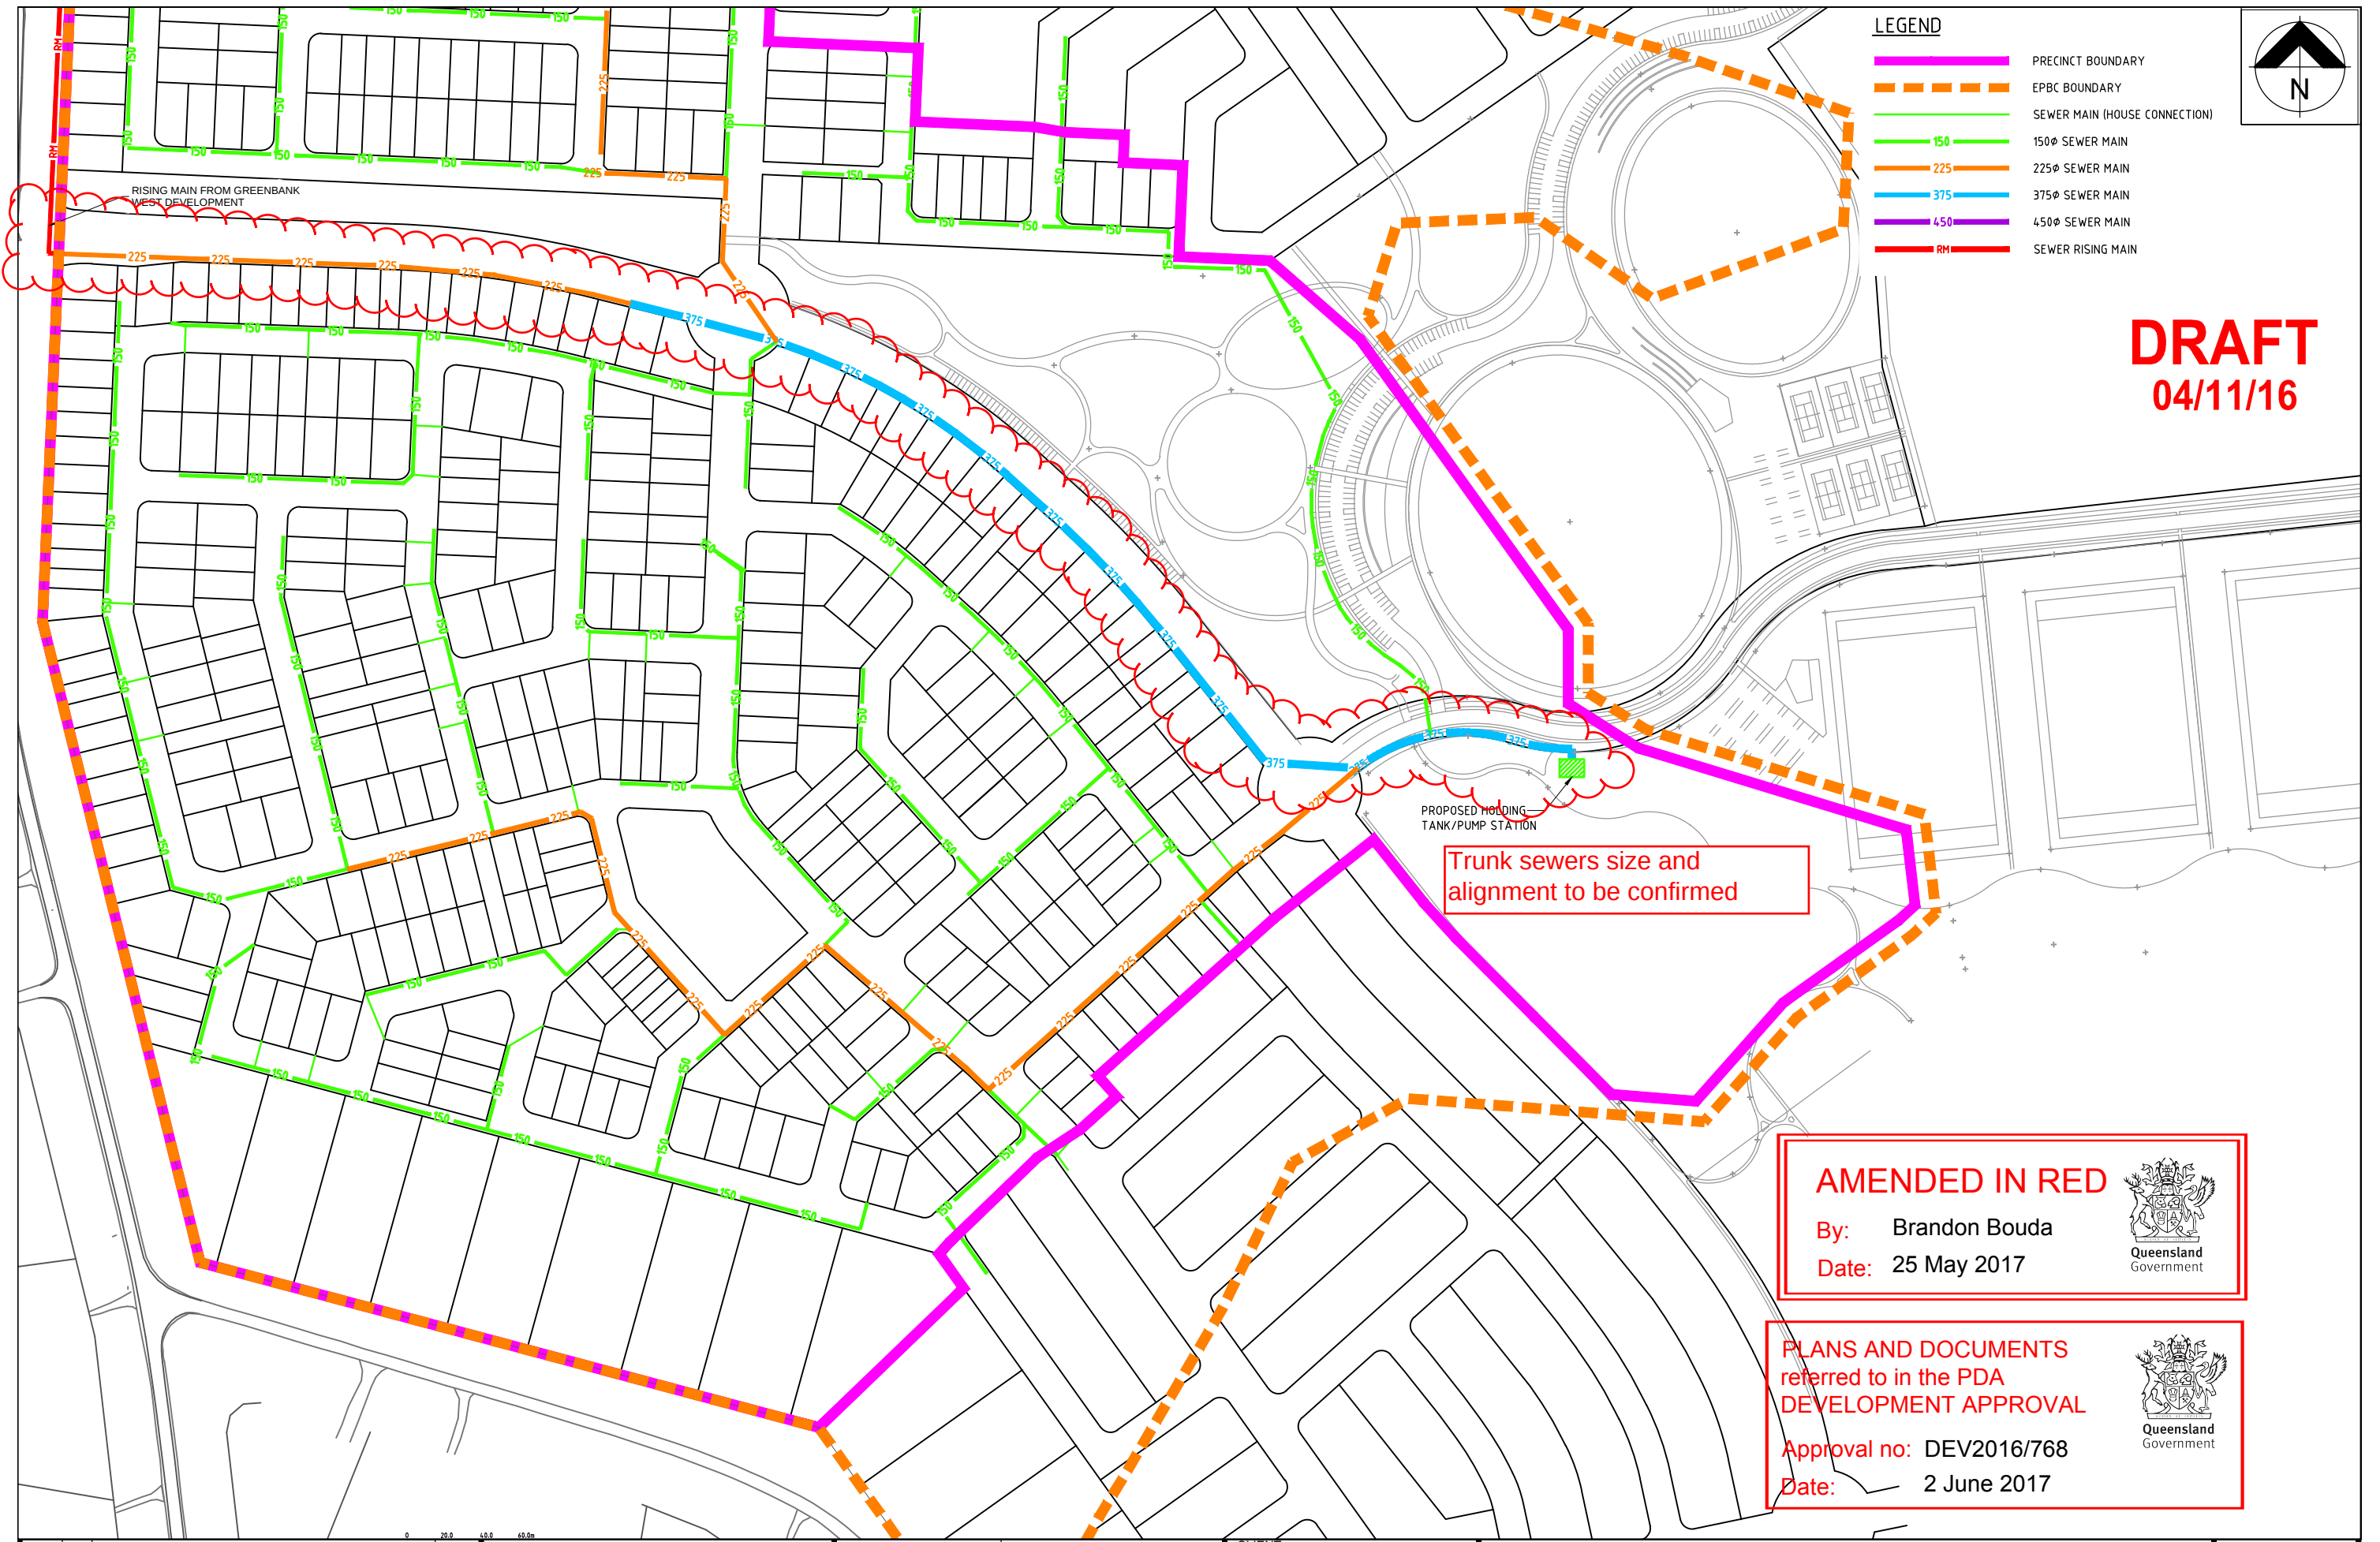

- LEGEND**
- PRECINCT BOUNDARY
 - EPBC BOUNDARY
 - SEWER MAIN (HOUSE CONNECTION)
 - 150 SEWER MAIN
 - 225 SEWER MAIN
 - 375 SEWER MAIN
 - 450 SEWER MAIN
 - RM SEWER RISING MAIN

DRAFT
04/11/16

PROPOSED HOLDING
TANK/PUMP STATION

Trunk sewers size and
alignment to be confirmed

AMENDED IN RED
By: Brandon Bouda
Date: 25 May 2017



PLANS AND DOCUMENTS
referred to in the PDA
DEVELOPMENT APPROVAL
Approval no: DEV2016/768
Date: 2 June 2017



BRISBANE OFFICE LEVEL 1, 100 BRUNSWICK STREET PO BOX 361 FORTITUDE VALLEY, QLD 4006 PH: (07) 3253 2222		 part of the Q2 Group	DESIGNED DRAWN CHECKED DATE DATE	APPROVED KEITH HOWELLS SCALE 0 30 60 90m SCALE 1:1500 (A1)	DATE CLIENT MIRVAC	PROJECT PROPOSED SUBDIVISION LOCATION GREENBANK ROAD, GREENBANK SHEET TITLE PRELIMINARY SERVICES PLAN SEWER SHEET 2 OF 2	JOB CODE: MIRSGB SHEET NUMBER: SK22 REV: A © Copyright FORM E027 10 AUG 2006
---	--	--	--	---	---------------------------------	---	---