


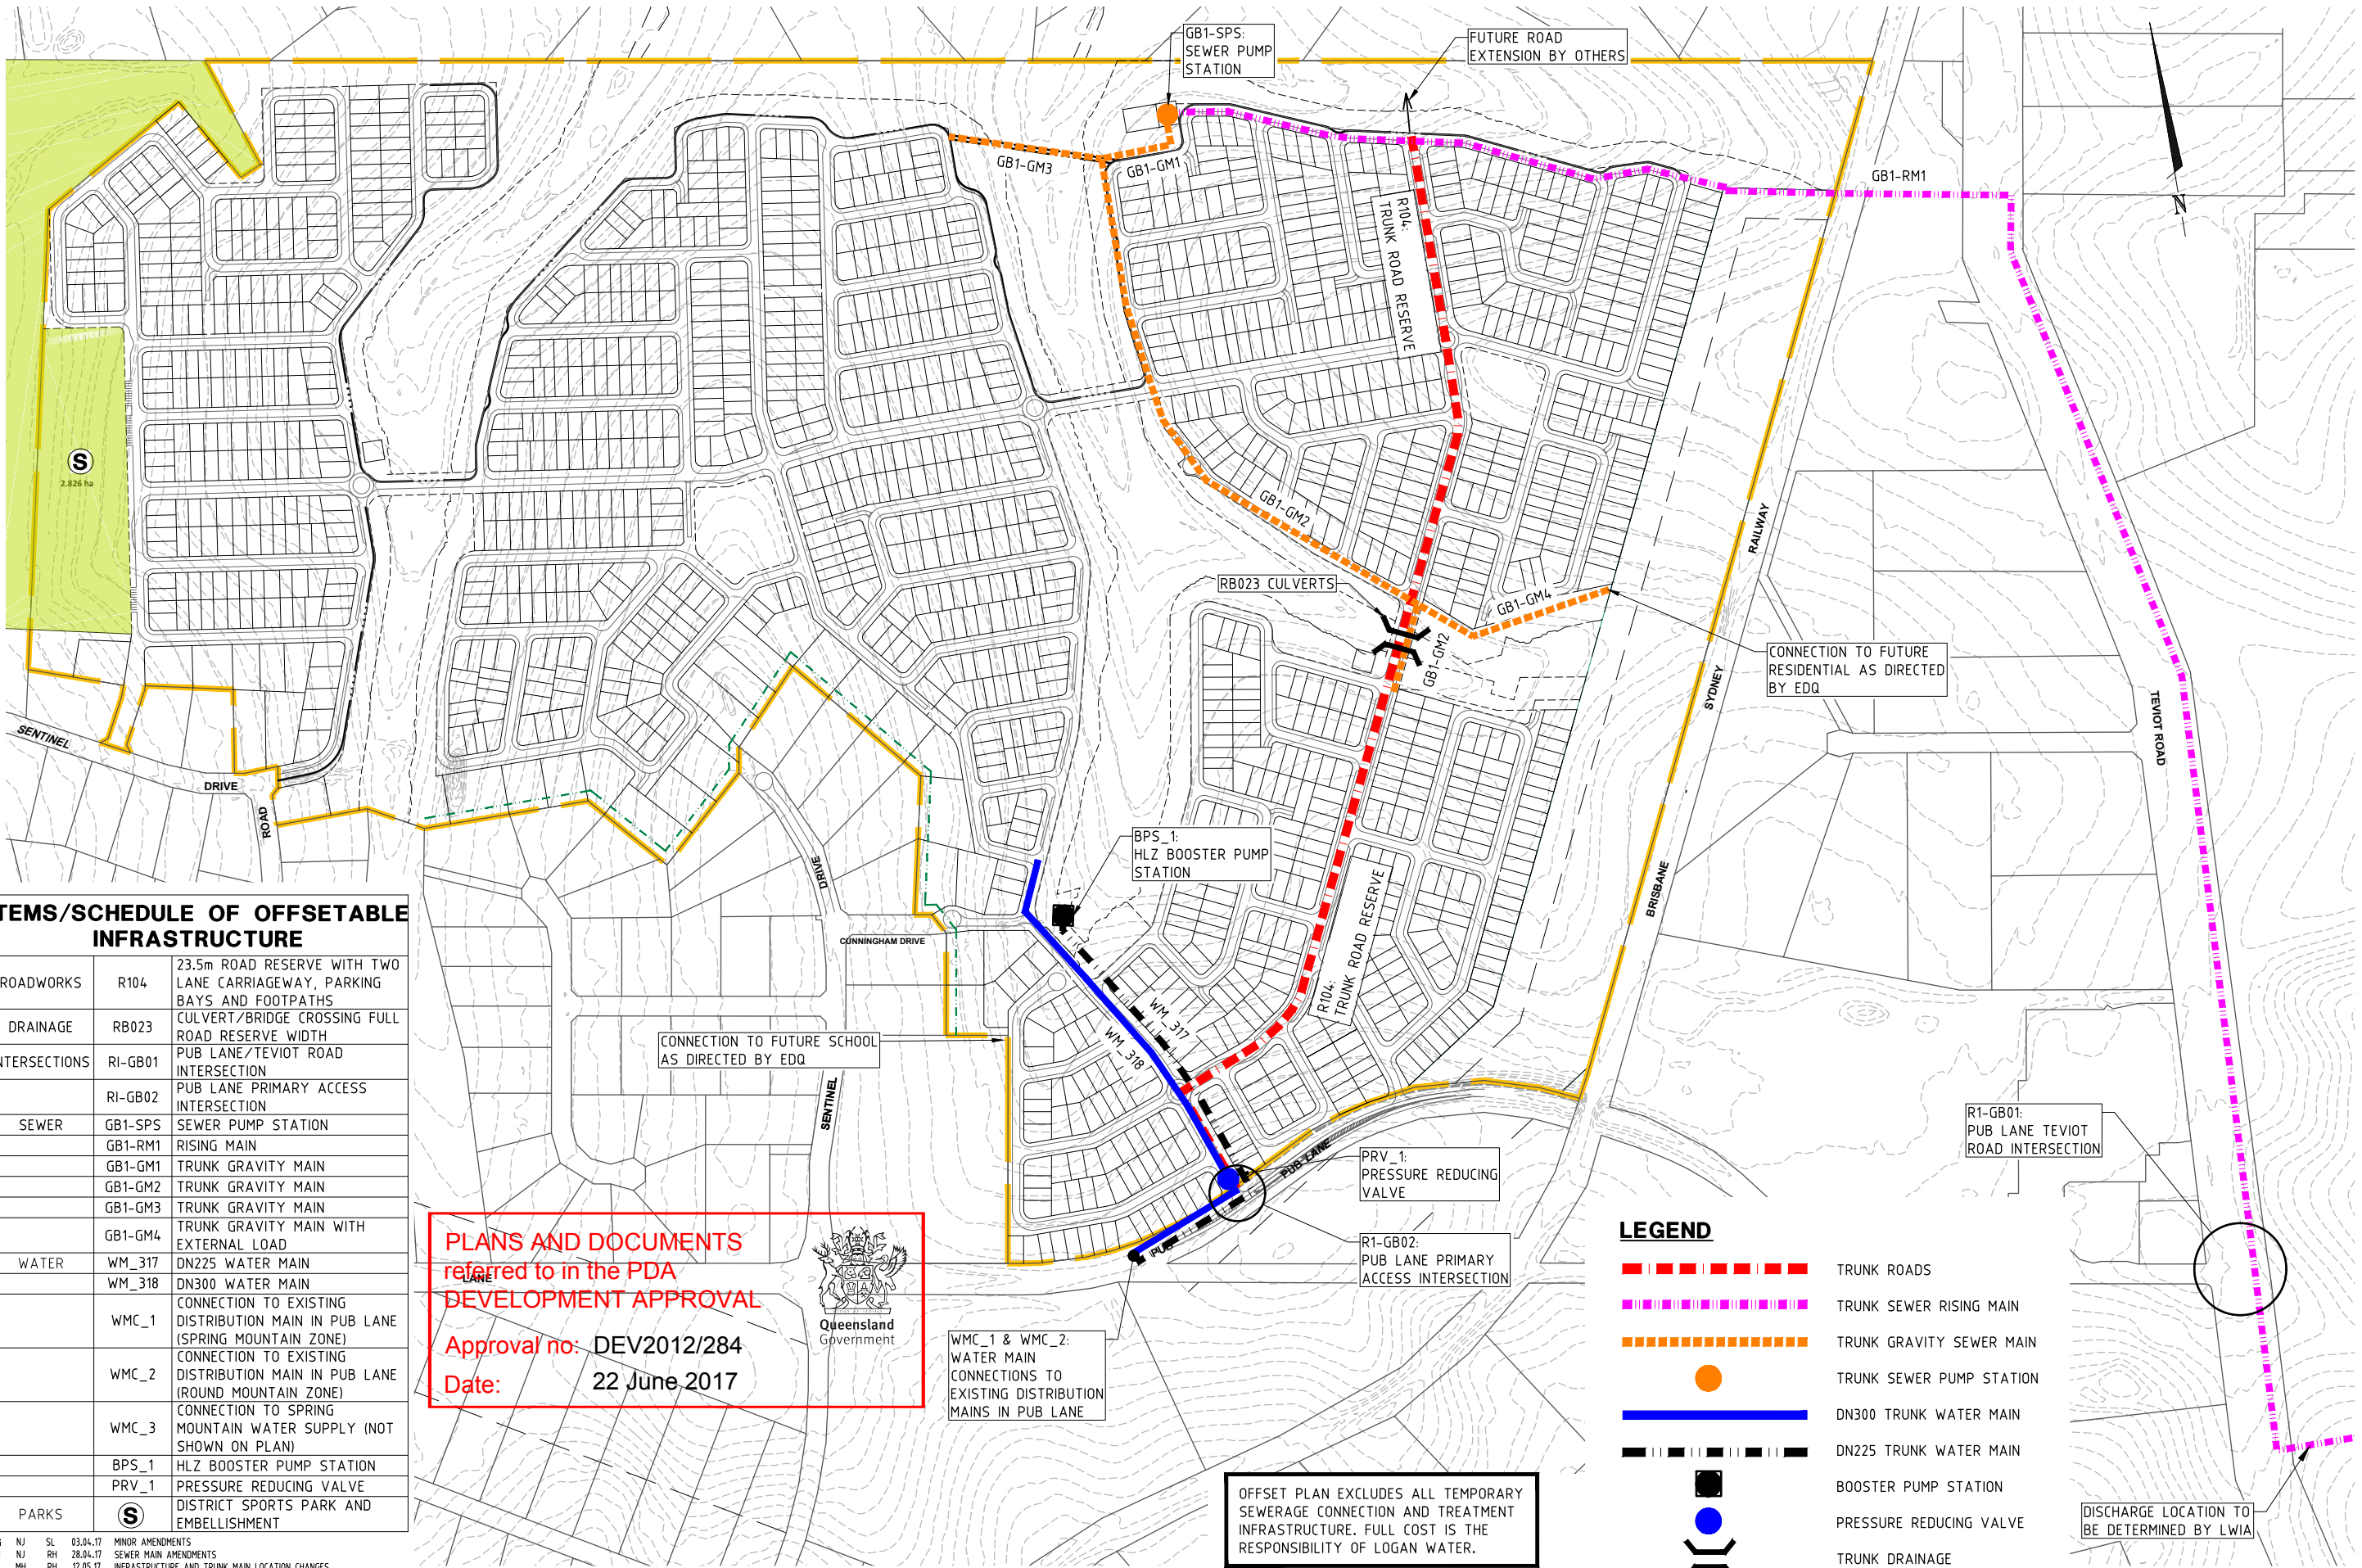

ITEMS/SCHEDULE OF OFFSETABLE INFRASTRUCTURE

ROADWORKS	R104	23.5m ROAD RESERVE WITH TWO LANE CARRIAGEWAY, PARKING BAYS AND FOOTPATHS
DRAINAGE	RB023	CULVERT/BRIDGE CROSSING FULL ROAD RESERVE WIDTH
INTERSECTIONS	RI-GB01	PUB LANE/TEVIOT ROAD INTERSECTION
	RI-GB02	PUB LANE PRIMARY ACCESS INTERSECTION
SEWER	GB1-SPS	SEWER PUMP STATION
	GB1-RM1	RISING MAIN
	GB1-GM1	TRUNK GRAVITY MAIN
	GB1-GM2	TRUNK GRAVITY MAIN
	GB1-GM3	TRUNK GRAVITY MAIN
	GB1-GM4	TRUNK GRAVITY MAIN WITH EXTERNAL LOAD
WATER	WM_317	DN225 WATER MAIN
	WM_318	DN300 WATER MAIN
	WMC_1	CONNECTION TO EXISTING DISTRIBUTION MAIN IN PUB LANE (SPRING MOUNTAIN ZONE)
	WMC_2	CONNECTION TO EXISTING DISTRIBUTION MAIN IN PUB LANE (ROUND MOUNTAIN ZONE)
	WMC_3	CONNECTION TO SPRING MOUNTAIN WATER SUPPLY (NOT SHOWN ON PLAN)
	BPS_1	HLZ BOOSTER PUMP STATION
	PRV_1	PRESSURE REDUCING VALVE
PARKS	S	DISTRICT SPORTS PARK AND EMBELLISHMENT

G NJ SL 03.04.17 MINOR AMENDMENTS
H NJ RH 28.04.17 SEWER MAIN AMENDMENTS
I MH RH 12.05.17 INFRASTRUCTURE AND TRUNK MAIN LOCATION CHANGES
FILE: 15-003700-SK01.dwg DATE: 29-09-2016 TIME: 15:30
Xref's: USR: Wesley Pike

FRST	CALCS	DRAWN	DATE	AMENDMENT DETAILS
A	BG	BG	10.08.16	
B	MH	SL	30.11.16	UPDATED LAYOUT AND INFRASTRUCTURE
C	MH	SL	05.12.16	UPDATED INFRASTRUCTURE
D	MH	SL	08.12.16	UPDATED INFRASTRUCTURE
E	MH	SL	14.12.16	MINOR AMENDMENTS
F	MH	SL	20.12.16	MINOR AMENDMENTS
G	NJ	SL	31.03.17	UPDATED INFRASTRUCTURE

PLANS AND DOCUMENTS referred to in the PDA DEVELOPMENT APPROVAL

Approval no: DEV2012/284

Date: 22 June 2017



WMC_1 & WMC_2: WATER MAIN CONNECTIONS TO EXISTING DISTRIBUTION MAINS IN PUB LANE

OFFSET PLAN EXCLUDES ALL TEMPORARY SEWERAGE CONNECTION AND TREATMENT INFRASTRUCTURE. FULL COST IS THE RESPONSIBILITY OF LOGAN WATER.

LEGEND

- TRUNK ROADS
- TRUNK SEWER RISING MAIN
- TRUNK GRAVITY SEWER MAIN
- TRUNK SEWER PUMP STATION
- DN300 TRUNK WATER MAIN
- DN225 TRUNK WATER MAIN
- BOOSTER PUMP STATION
- PRESSURE REDUCING VALVE
- TRUNK DRAINAGE

DISCHARGE LOCATION TO BE DETERMINED BY LWIA