
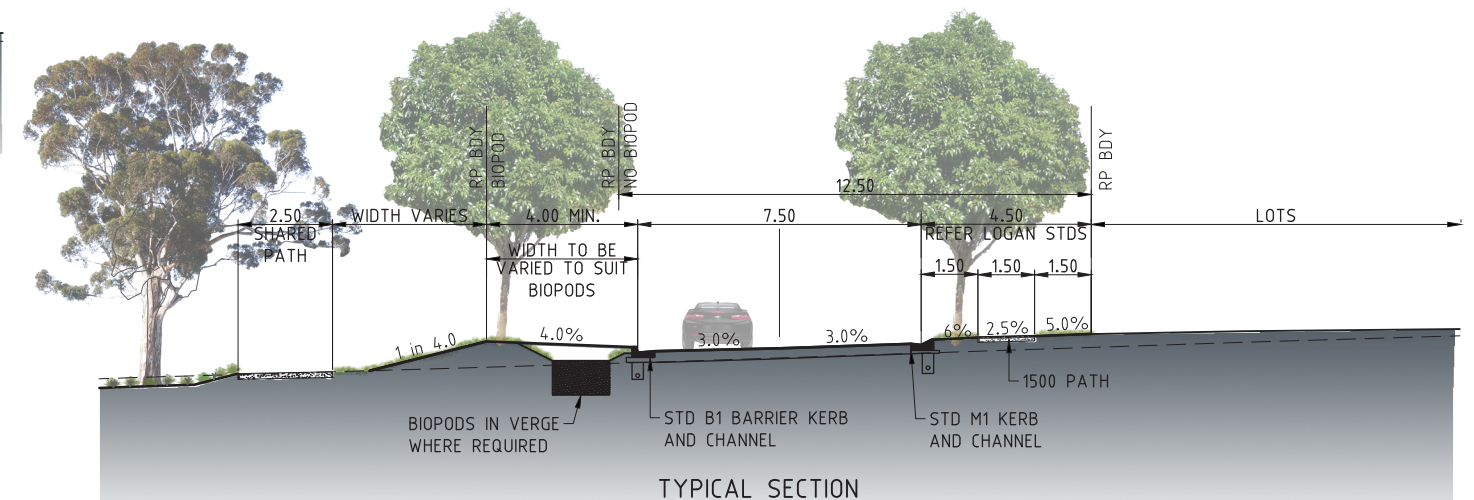
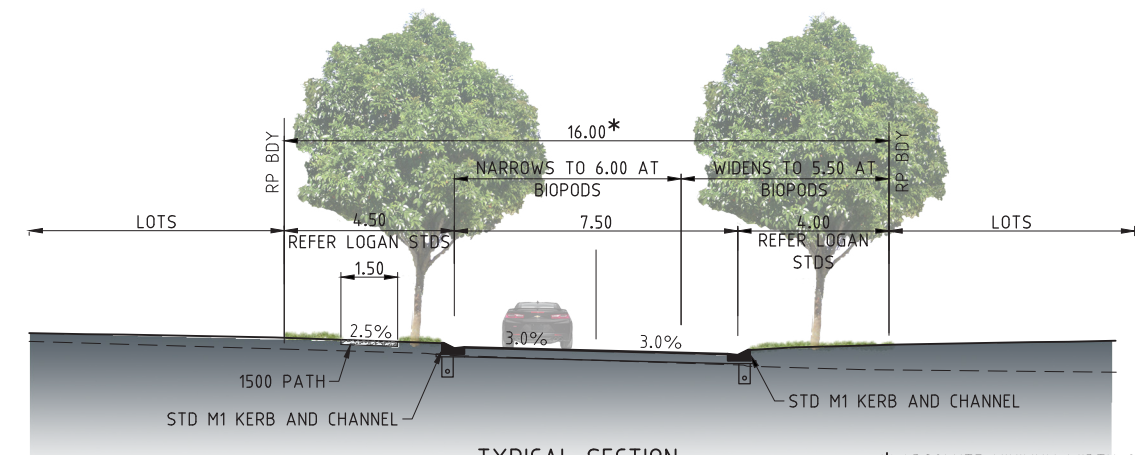
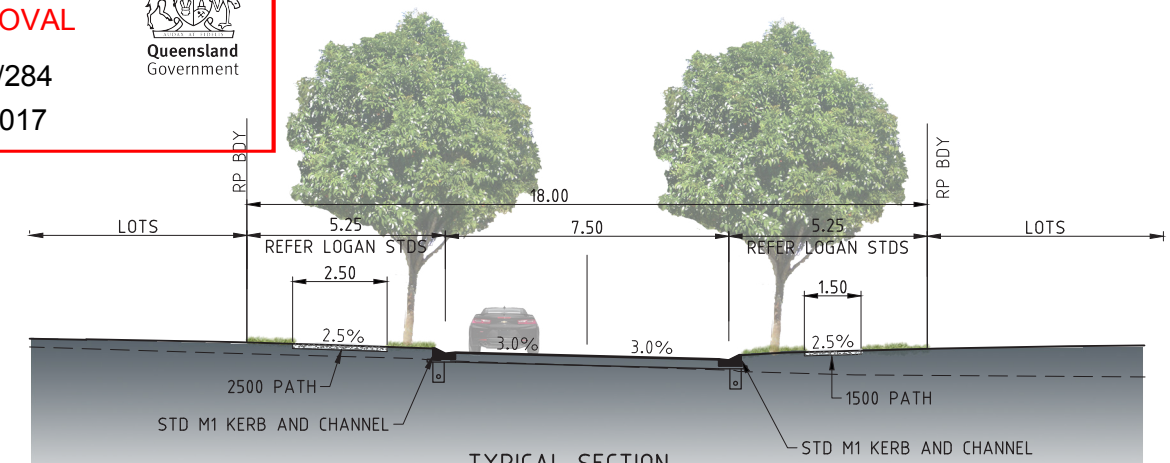
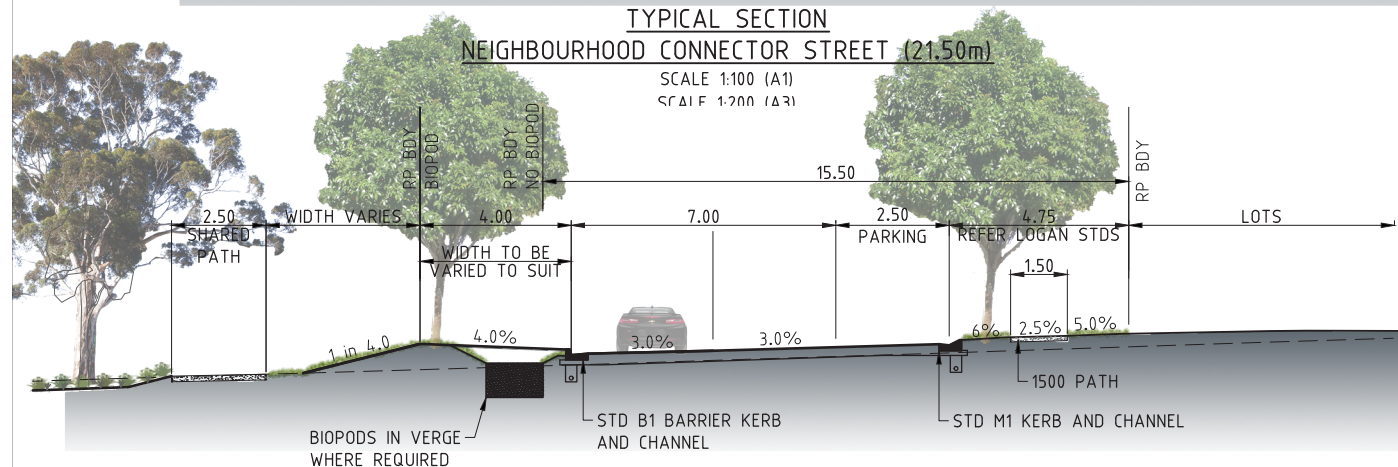
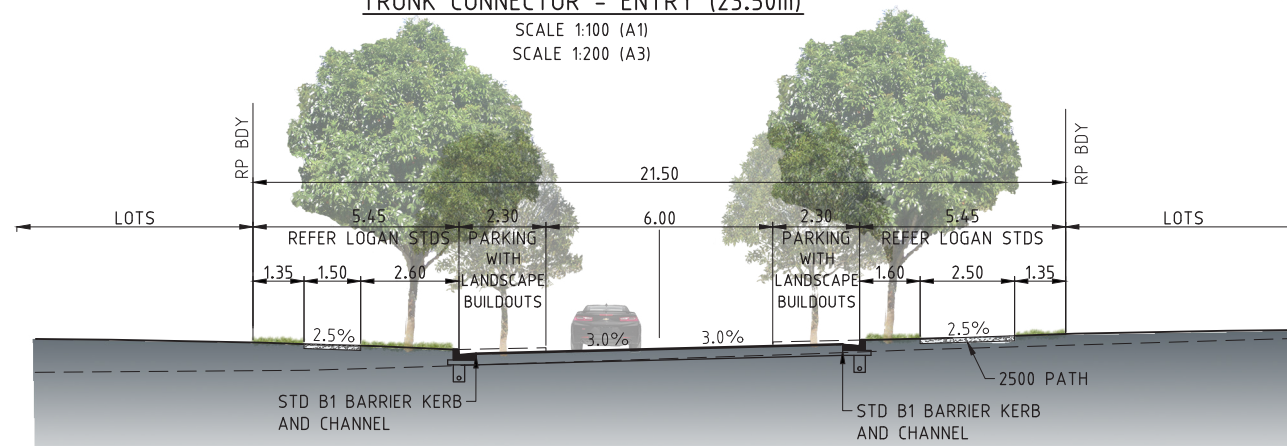
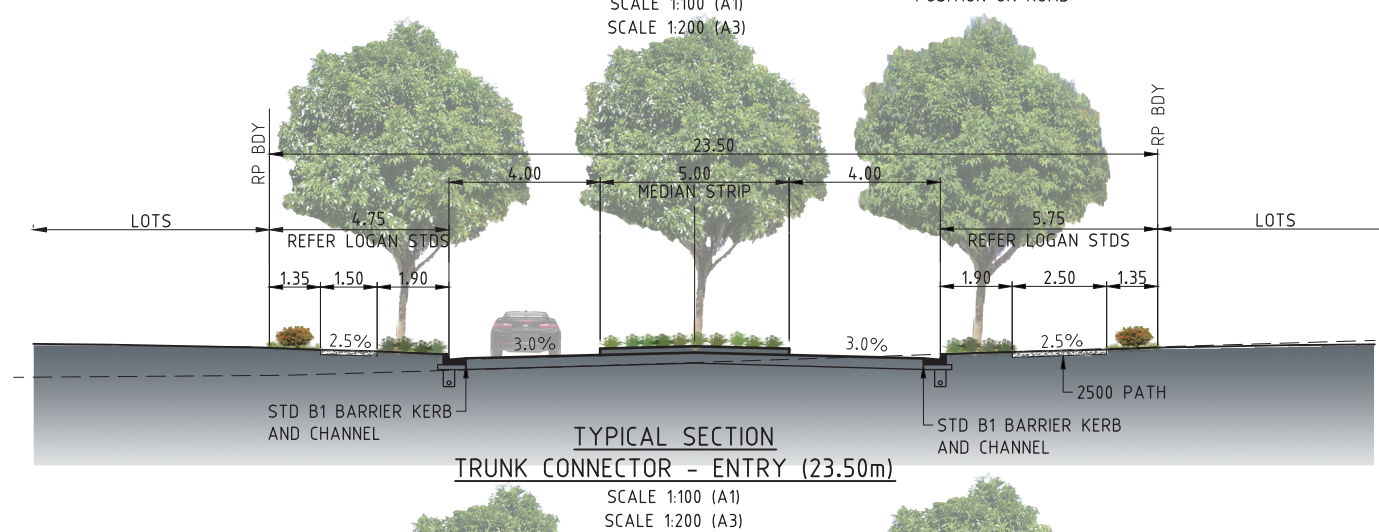


/STREETSCAPE TYPICAL ROAD TREATMENTS

PLANS AND DOCUMENTS
referred to in the PDA
DEVELOPMENT APPROVAL

Approval no: DEV2012/284

Date: 22 June 2017

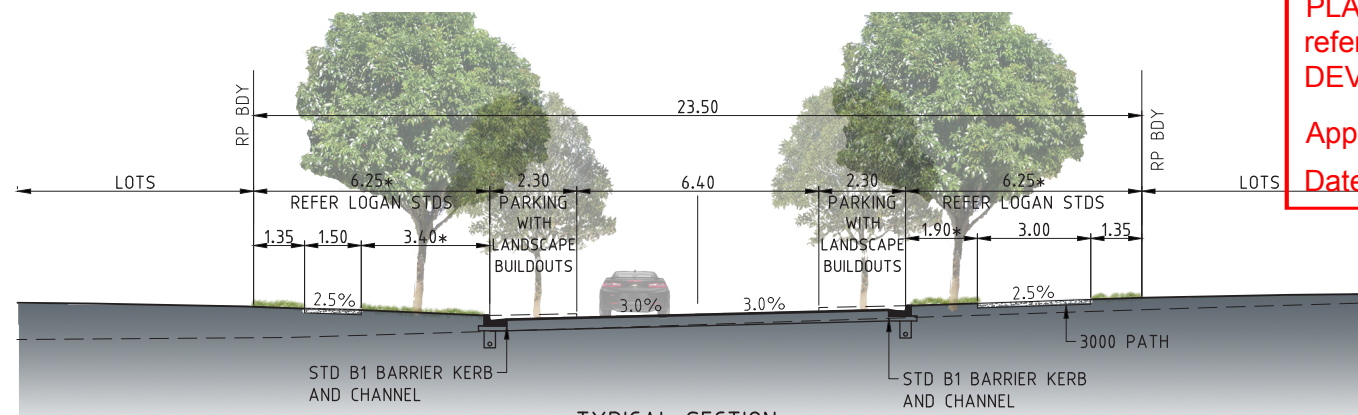

NOTE: ALL FOOTPATHS IN ACCORDANCE WITH SHG PEDESTRIAN LINKAGE MASTERPLAN.