
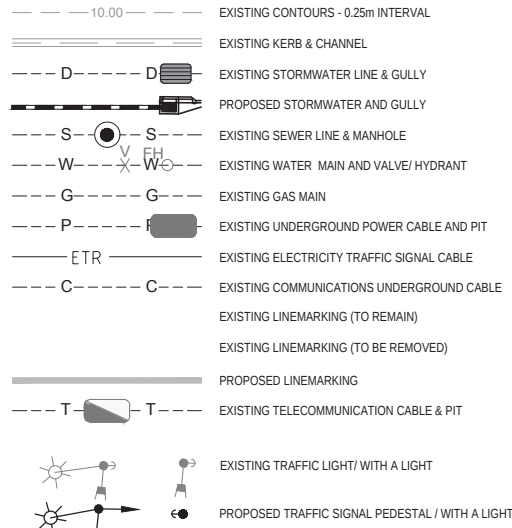


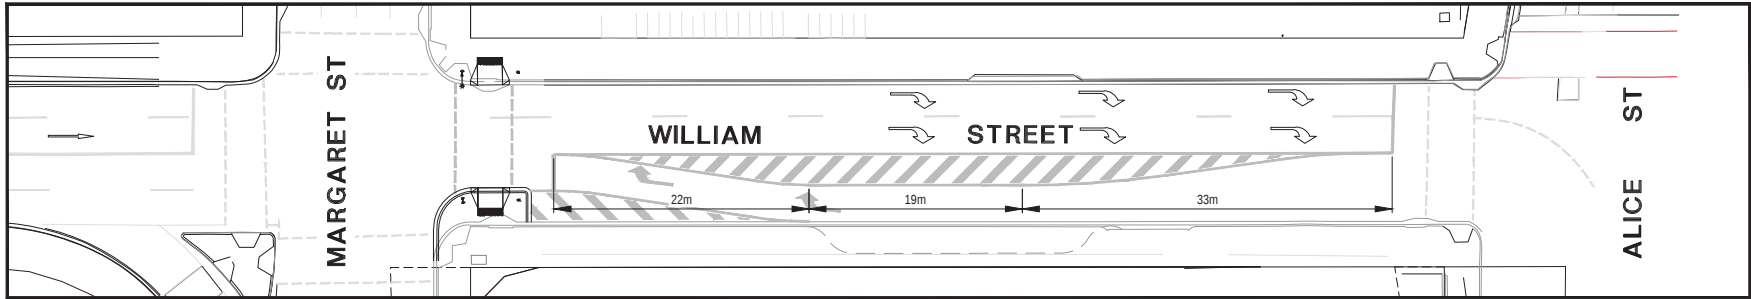


NOTES

1. DRAWINGS ARE CONCEPTUAL ONLY AND ILLUSTRATIVE OF A POTENTIAL OUTCOME FOR THE SUBJECT INTERSECTION. THE CONCEPT IS SUBJECT TO FURTHER DESIGN DEVELOPMENT AND INVESTIGATIONS AS APPROPRIATE.
2. WHERE LEVELS OR SIZES OF ANY WORKS ARE SHOWN, THESE ARE INDICATIVE ONLY AND ARE SUBJECT TO DETAILED DESIGN. THIS IS TO BE UNDERTAKEN IN ACCORDANCE WITH THE LATEST VERSIONS OF THE AUTHORITY STANDARDS, AUSTRALIAN STANDARDS AND OTHER INDUSTRY REFERENCE DOCUMENTS AT TIME OF DESIGN.
3. DRAWINGS ARE NOT INTENDED TO BE USED FOR TENDER, ESTIMATING OR CONSTRUCTION.
4. COMPILED SURVEY PROVIDED BY RPS AUSTRALIA EAST PTY LTD, REFERENCE PR122128MASTER DATED 20/6/14. RECENT SERVICE INSTALLATIONS ARE INDICATIVELY SHOWN ONLY AND SUBJECT TO APPROPRIATE SUBSURFACE INVESTIGATIONS.

PLANS AND DOCUMENTS
referred to in the PDA
DEVELOPMENT APPROVAL

Approval no: DEV2017/856
Date: 4 JULY 2017

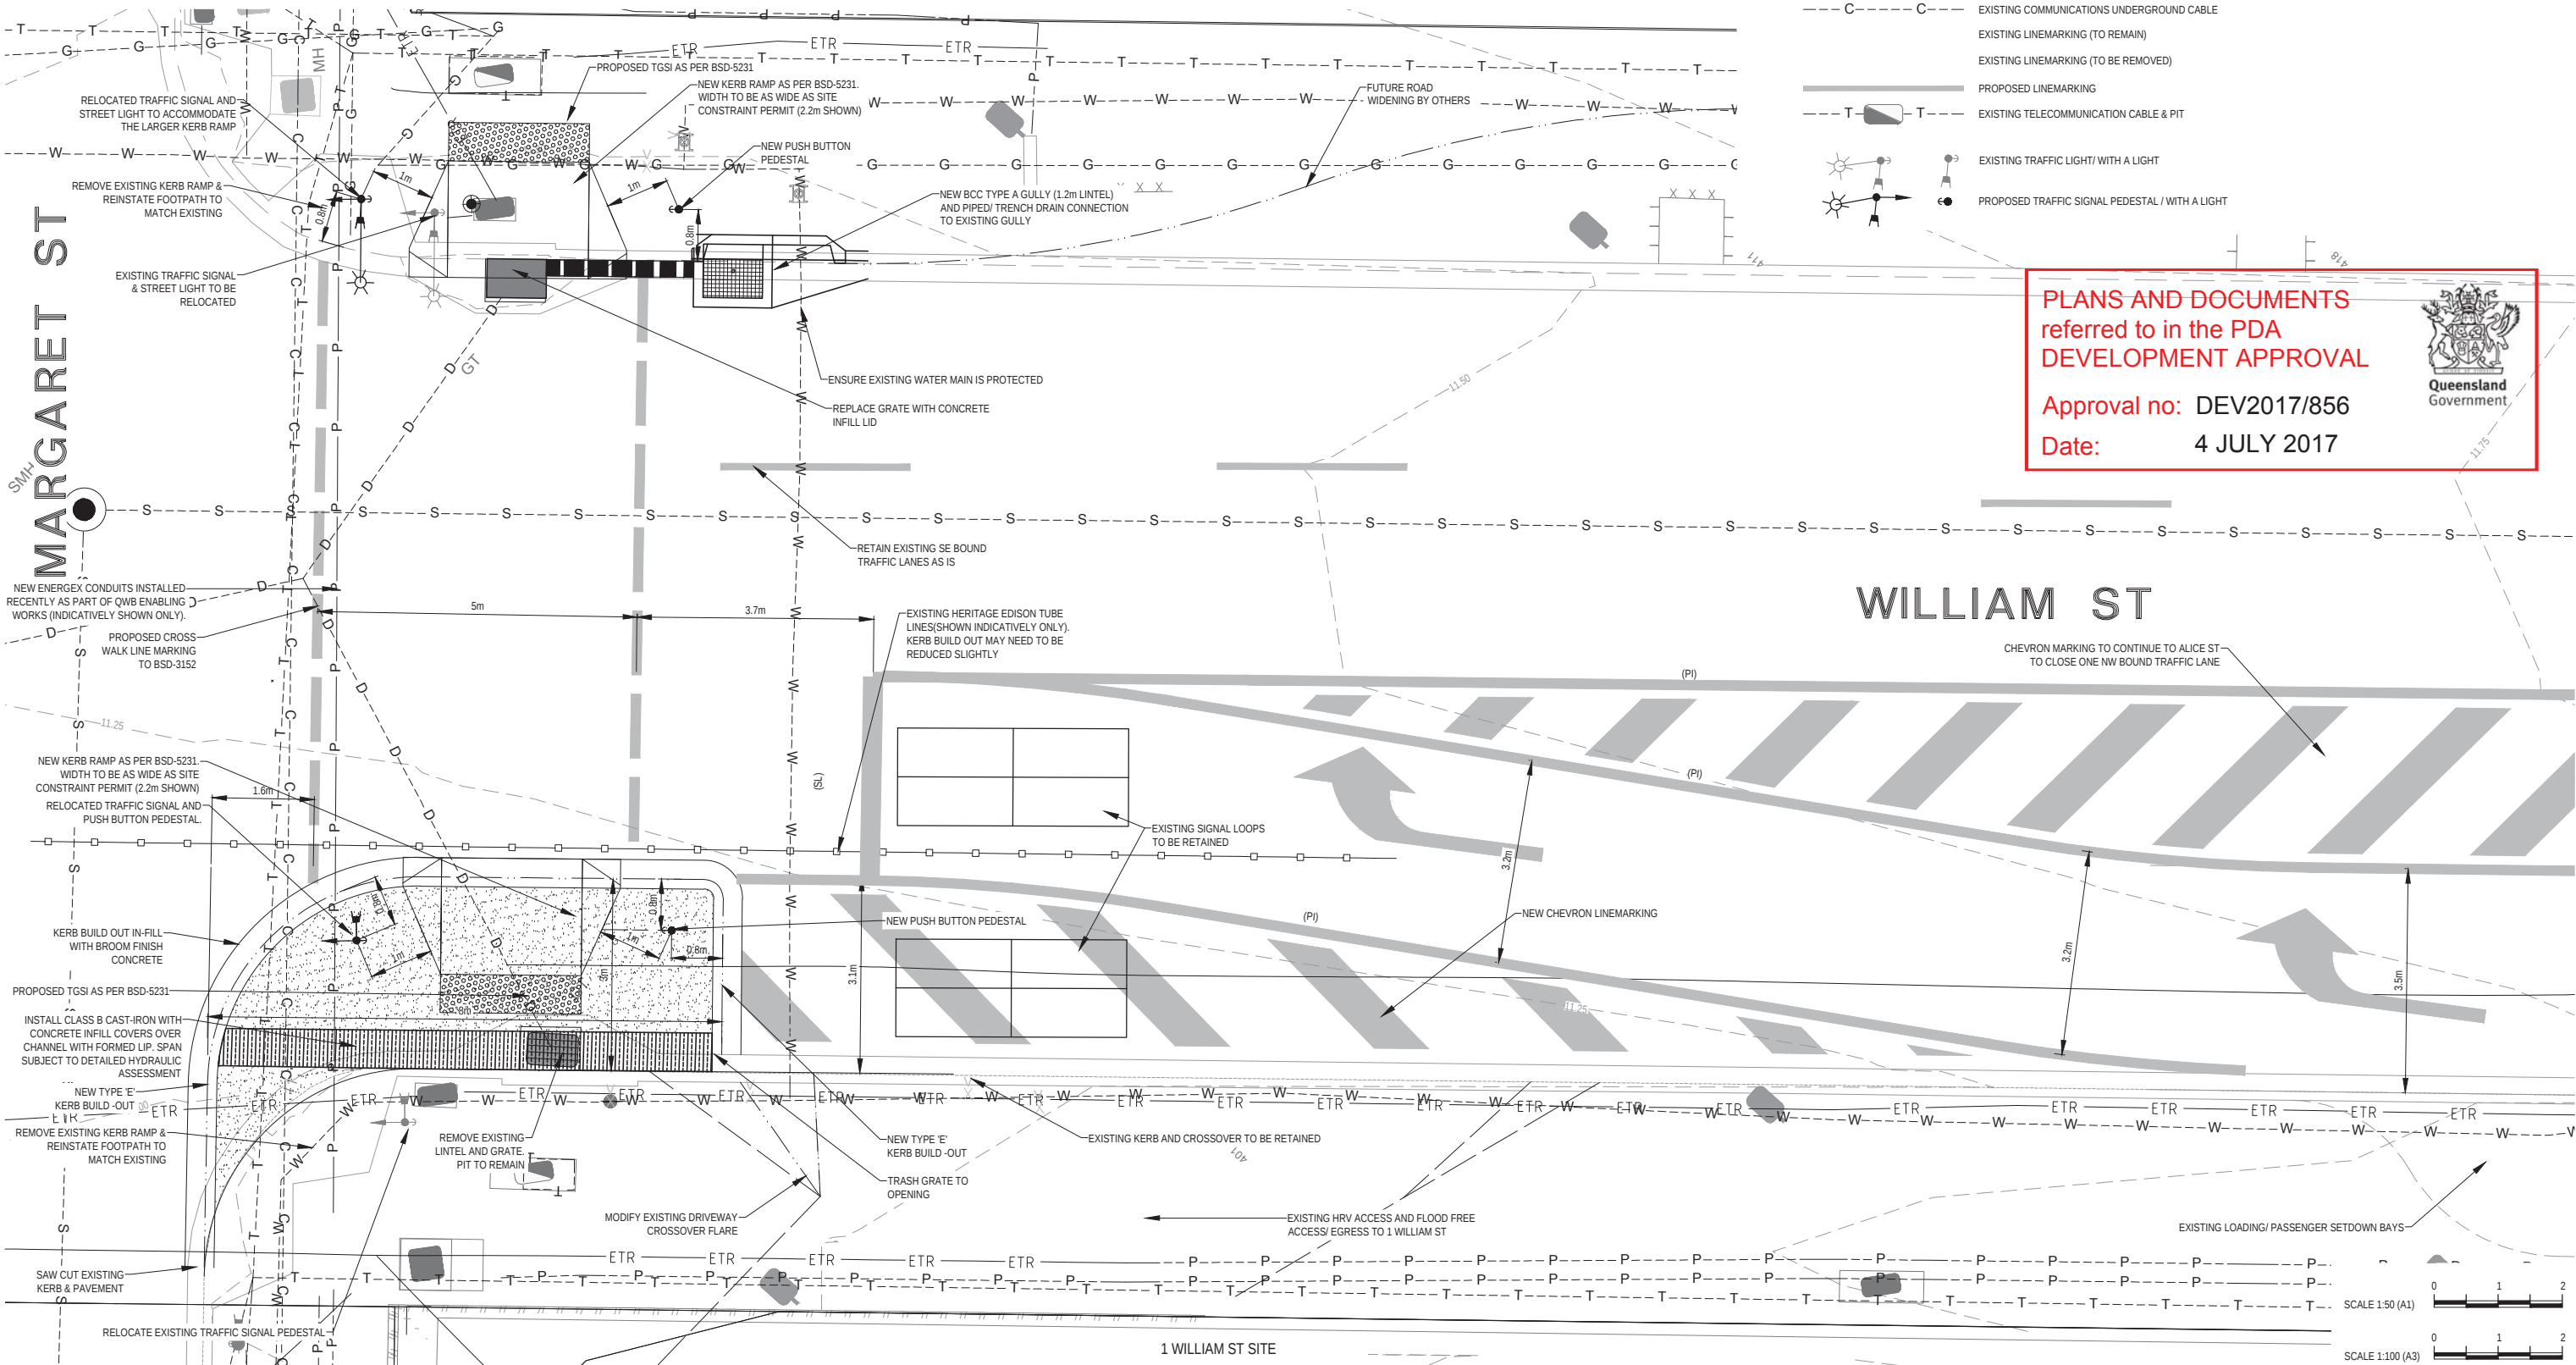

P1	PRELIMINARY - ISSUED FOR DISCUSSION	AR	MSP	04/04/17
P2	PRELIMINARY - ISSUED FOR DISCUSSION	AR	MSP	26/05/17
A	ISSUED FOR APPROVAL	AR	MSP	01/06/17
B	EXTENDED DOMAIN SHOWN	AR	MSP	15/06/17
REV	DESCRIPTION	DRAWN	APP'D	DATE



THIS DRAWING, AND ITS CONTAINED INFORMATION, SHALL BE USED ONLY IN ACCORDANCE WITH THE RESPECTIVE TERMS OF AGREEMENT OF OUR ENGAGEMENT (TOA). WGE ACCEPTS NO LIABILITY OR RESPONSIBILITY WHATSOEVER FOR, OR IN RESPECT OF, ANY USE, OR RELIANCE UPON IT BY ANY THIRD PARTY OR FOR PURPOSES OTHER THAN AS APPROVED BY WGE. COPYRIGHT REMAINS THE PROPERTY OF WGE UNLESS OTHERWISE AGREED IN THE TOA.

for WOOD & GRIEVE LTD
ABN 97 137 999 609
brisbane@wge.com.au
(07) 3811 4500

RPEQ# 10606

DRAWING USE & CONTEXT

AUTHORISED

QUEENS WHARF BRISBANE

WILLIAM AND MARGARET STS
INTERSECTION FUNCTIONAL
LAYOUT SKETCH
TEMPORARY TREATMENT

PROJECT

TITLE

WOOD & GRIEVE ENGINEERS
PERTH | SYDNEY | MELBOURNE | BRISBANE
BUSSELTON | ALBANY | SHENZHEN

1:50
SCALE @ A1

26245-2
PROJECT No

WGE-CI-FL01
DRAWING No

B
REV

PRELIMINARY
NOT FOR CONSTRUCTION
CIVIL

