

Animal Keeping and Husbandry Use (Cattery Only)



AMENDED IN RED

By: Tom Barker
Date: 20 July 2017



PLANS AND DOCUMENTS referred to in the PDA
DEVELOPMENT APPROVAL

Approval no: DEV2017/854
Date: 26 July 2017

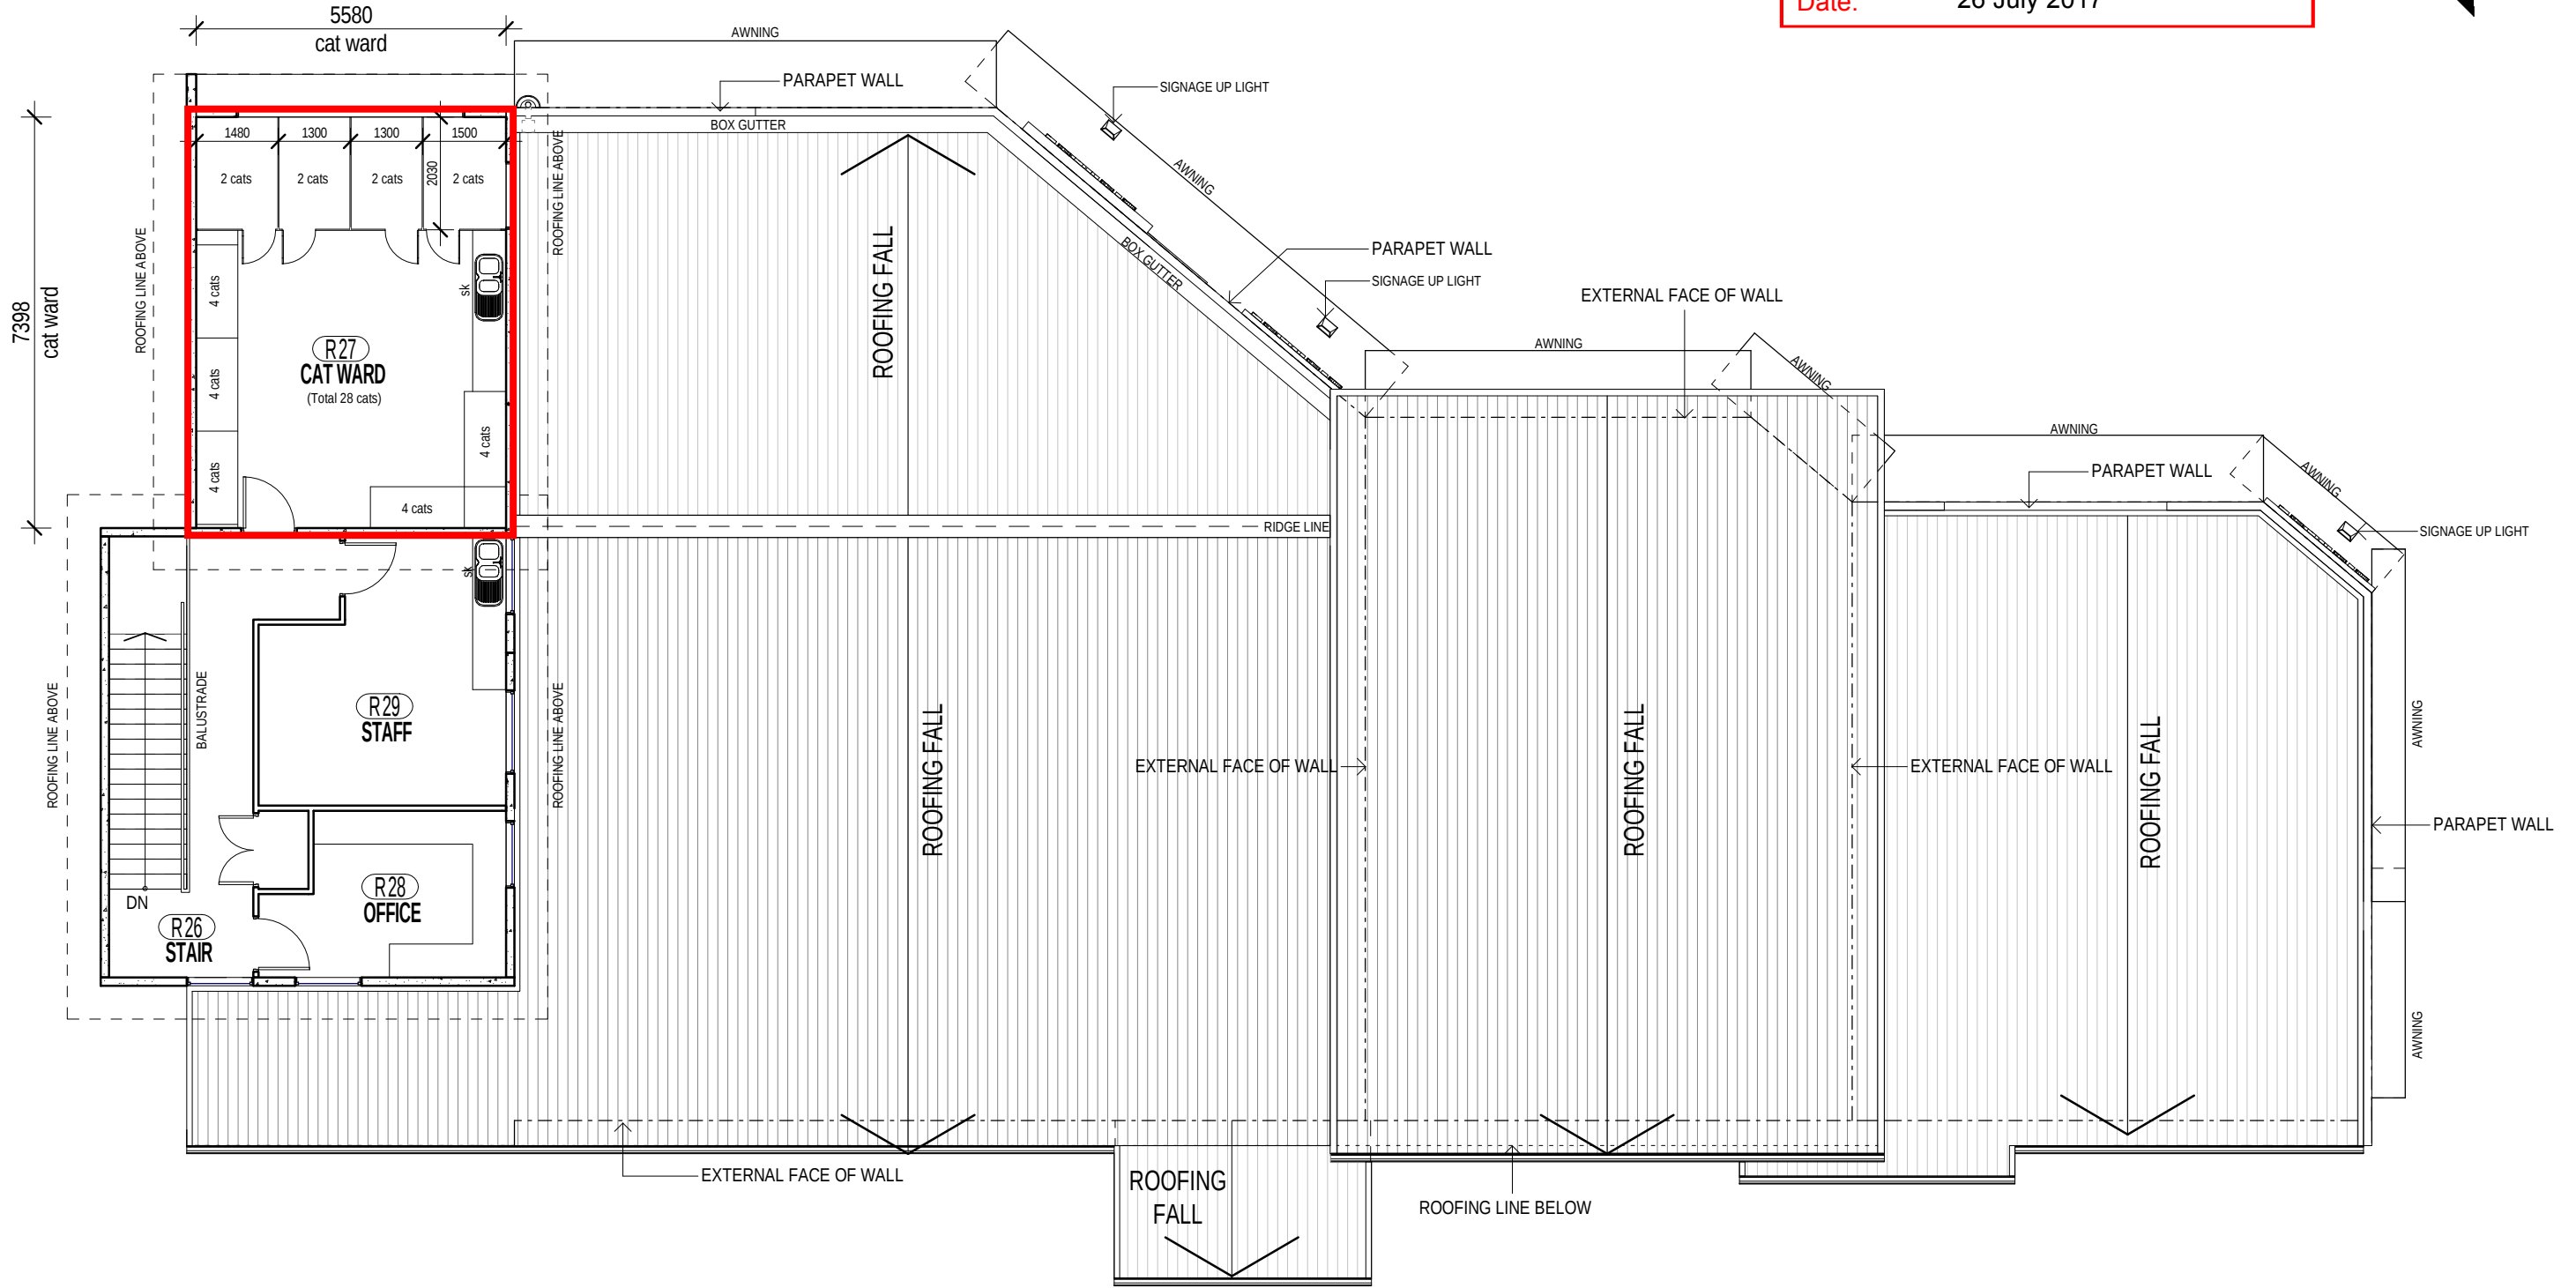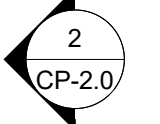

1 FIRST FLOOR LAYOUT
SCALE: 1 : 120

ARCHITECTURAL:
Therian Pty Ltd
10/75 Waterway Drive, Coomera QLD, Australia 4209
TEL: (07) 5657-6777 EMAIL: info@therian.com.au
FAX: (07) 5657-6788 WEB: www.therian.com.au

Therian
animal care solutions

This drawing and any information contained on this drawing remain the property of Therian Pty Ltd and shall not be copied or reproduced in whole or part without the written permission of Therian Pty Ltd.

DESIGN NOT TO BE AMENDED WITHOUT REFERENCE TO DESIGN MANAGER			
REV	DATE	AMENDMENT	APPROVED
A	18/08/16	ISSUE FOR COMPLIANCE ASSESSMENT	GB/RM
B	19/08/16	ISSUE FOR COMPLIANCE ASSESSMENT	GB/RM
C	19/08/16	ISSUE FOR COMPLIANCE ASSESSMENT - TWO ADDITIONAL SINKS	GB/RM
D	28/11/16	MINOR AMMENDMENTS FOR RE:ASSESSMENT FROM EDQ	GB/RM

CLIENT:
YARRABILBA PROPERTY TRUST

FOR PROJECT ENQUIRIES (CLIENT PROJECT MANAGER):
REFER: GAVIN BIGGS PH: 07 56576777

FOR PROJECT ENQUIRIES (ARCHITECTURAL):
REFER: RUSSELL McPHERSON PH: 07 56576709

CLIENT ACCEPTED: DATE:

CONSULTANT:

PROJECT:
YARRABILBA VETERINARY HOSPITAL
ADDRESS:
LOT 23 - CORNER OF ADLER CCT & WONGAWALLAN DR, YARRABILBA

DESCRIPTION:
PROPOSED FIRST FLOOR

PROJECT No.
Y001

DATE: 28/11/2016 DRAWN BY: SH

DWG SCALE: 1 : 120 @ A3

TH DRAWING No. CP-1.2 ISSUE D