

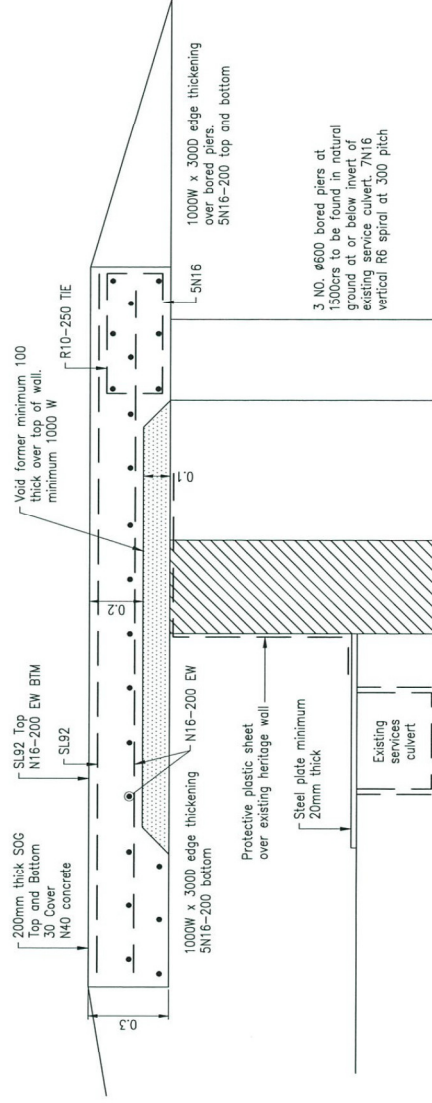


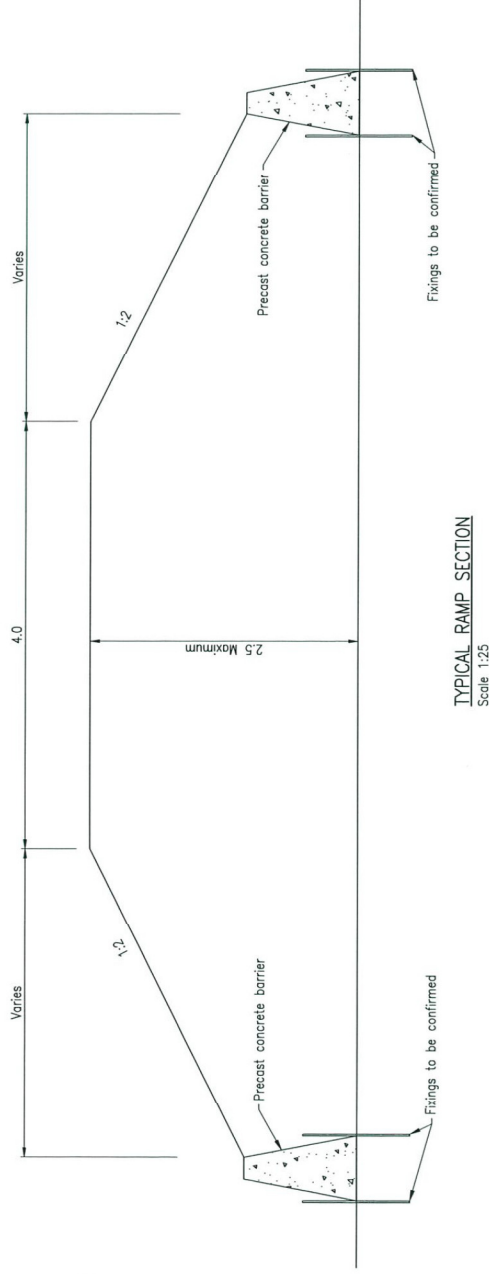

HERITAGE WALL DETAIL

Scale: Not to Scale

B 01

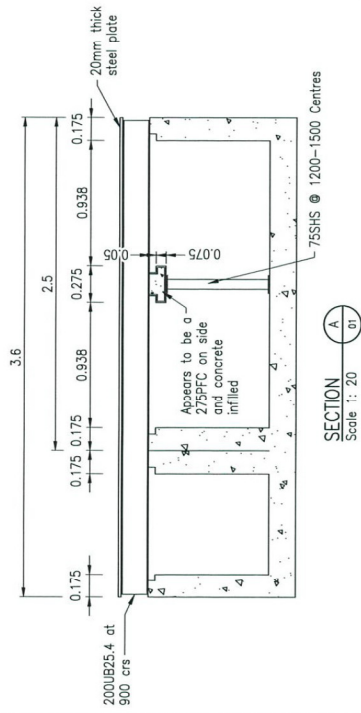

PLANS AND DOCUMENTS referred to in the PDA DEVELOPMENT APPROVAL

Approval no: DEV2017/862
Date: 21 AUGUST 2017

PRELIMINARY

ProjexPartners PROJECT MANAGEMENT ENGINEERING PLANNING A MEMBER OF THE PARTNERS GROUP SUNSHINE COAST CAIRNS NOOSA MACKAY GOLD COAST Ph: 1300 729 214 www.projexpartners.com.au										CLIENT WATPAC CONSTRUCTIONS										3HERITAGE WALL DETAIL REVISED 2SECTION A DETAIL REVISED 1PRELIMINARY ISSUE Rev:08/08/17 02/08/17 12/07/17 DateDescription										FGNJJR JBJJR JBJJR DrawnDesignCheck RFEC No. & Initials										APPROVED  6/07 SCALE 1:20 1:40 1:25 1:50 0 0.2 0.4 0.6 0.8 A1 A3 0 0.25 0.50 0.75 1.0 A1 A3										DRAWING NUMBER 268-009-C02-01										SECTION PLAN										HERSTON QUARTER	
	DRAWING NUMBER										268-009-C02-01										SECTION PLAN										HERSTON QUARTER	