




FISON AVENUE WEST

PLANS AND DOCUMENTS
referred to in the PDA
DEVELOPMENT APPROVAL



Approval no: DEV2017/827
Date: 24 August 2017

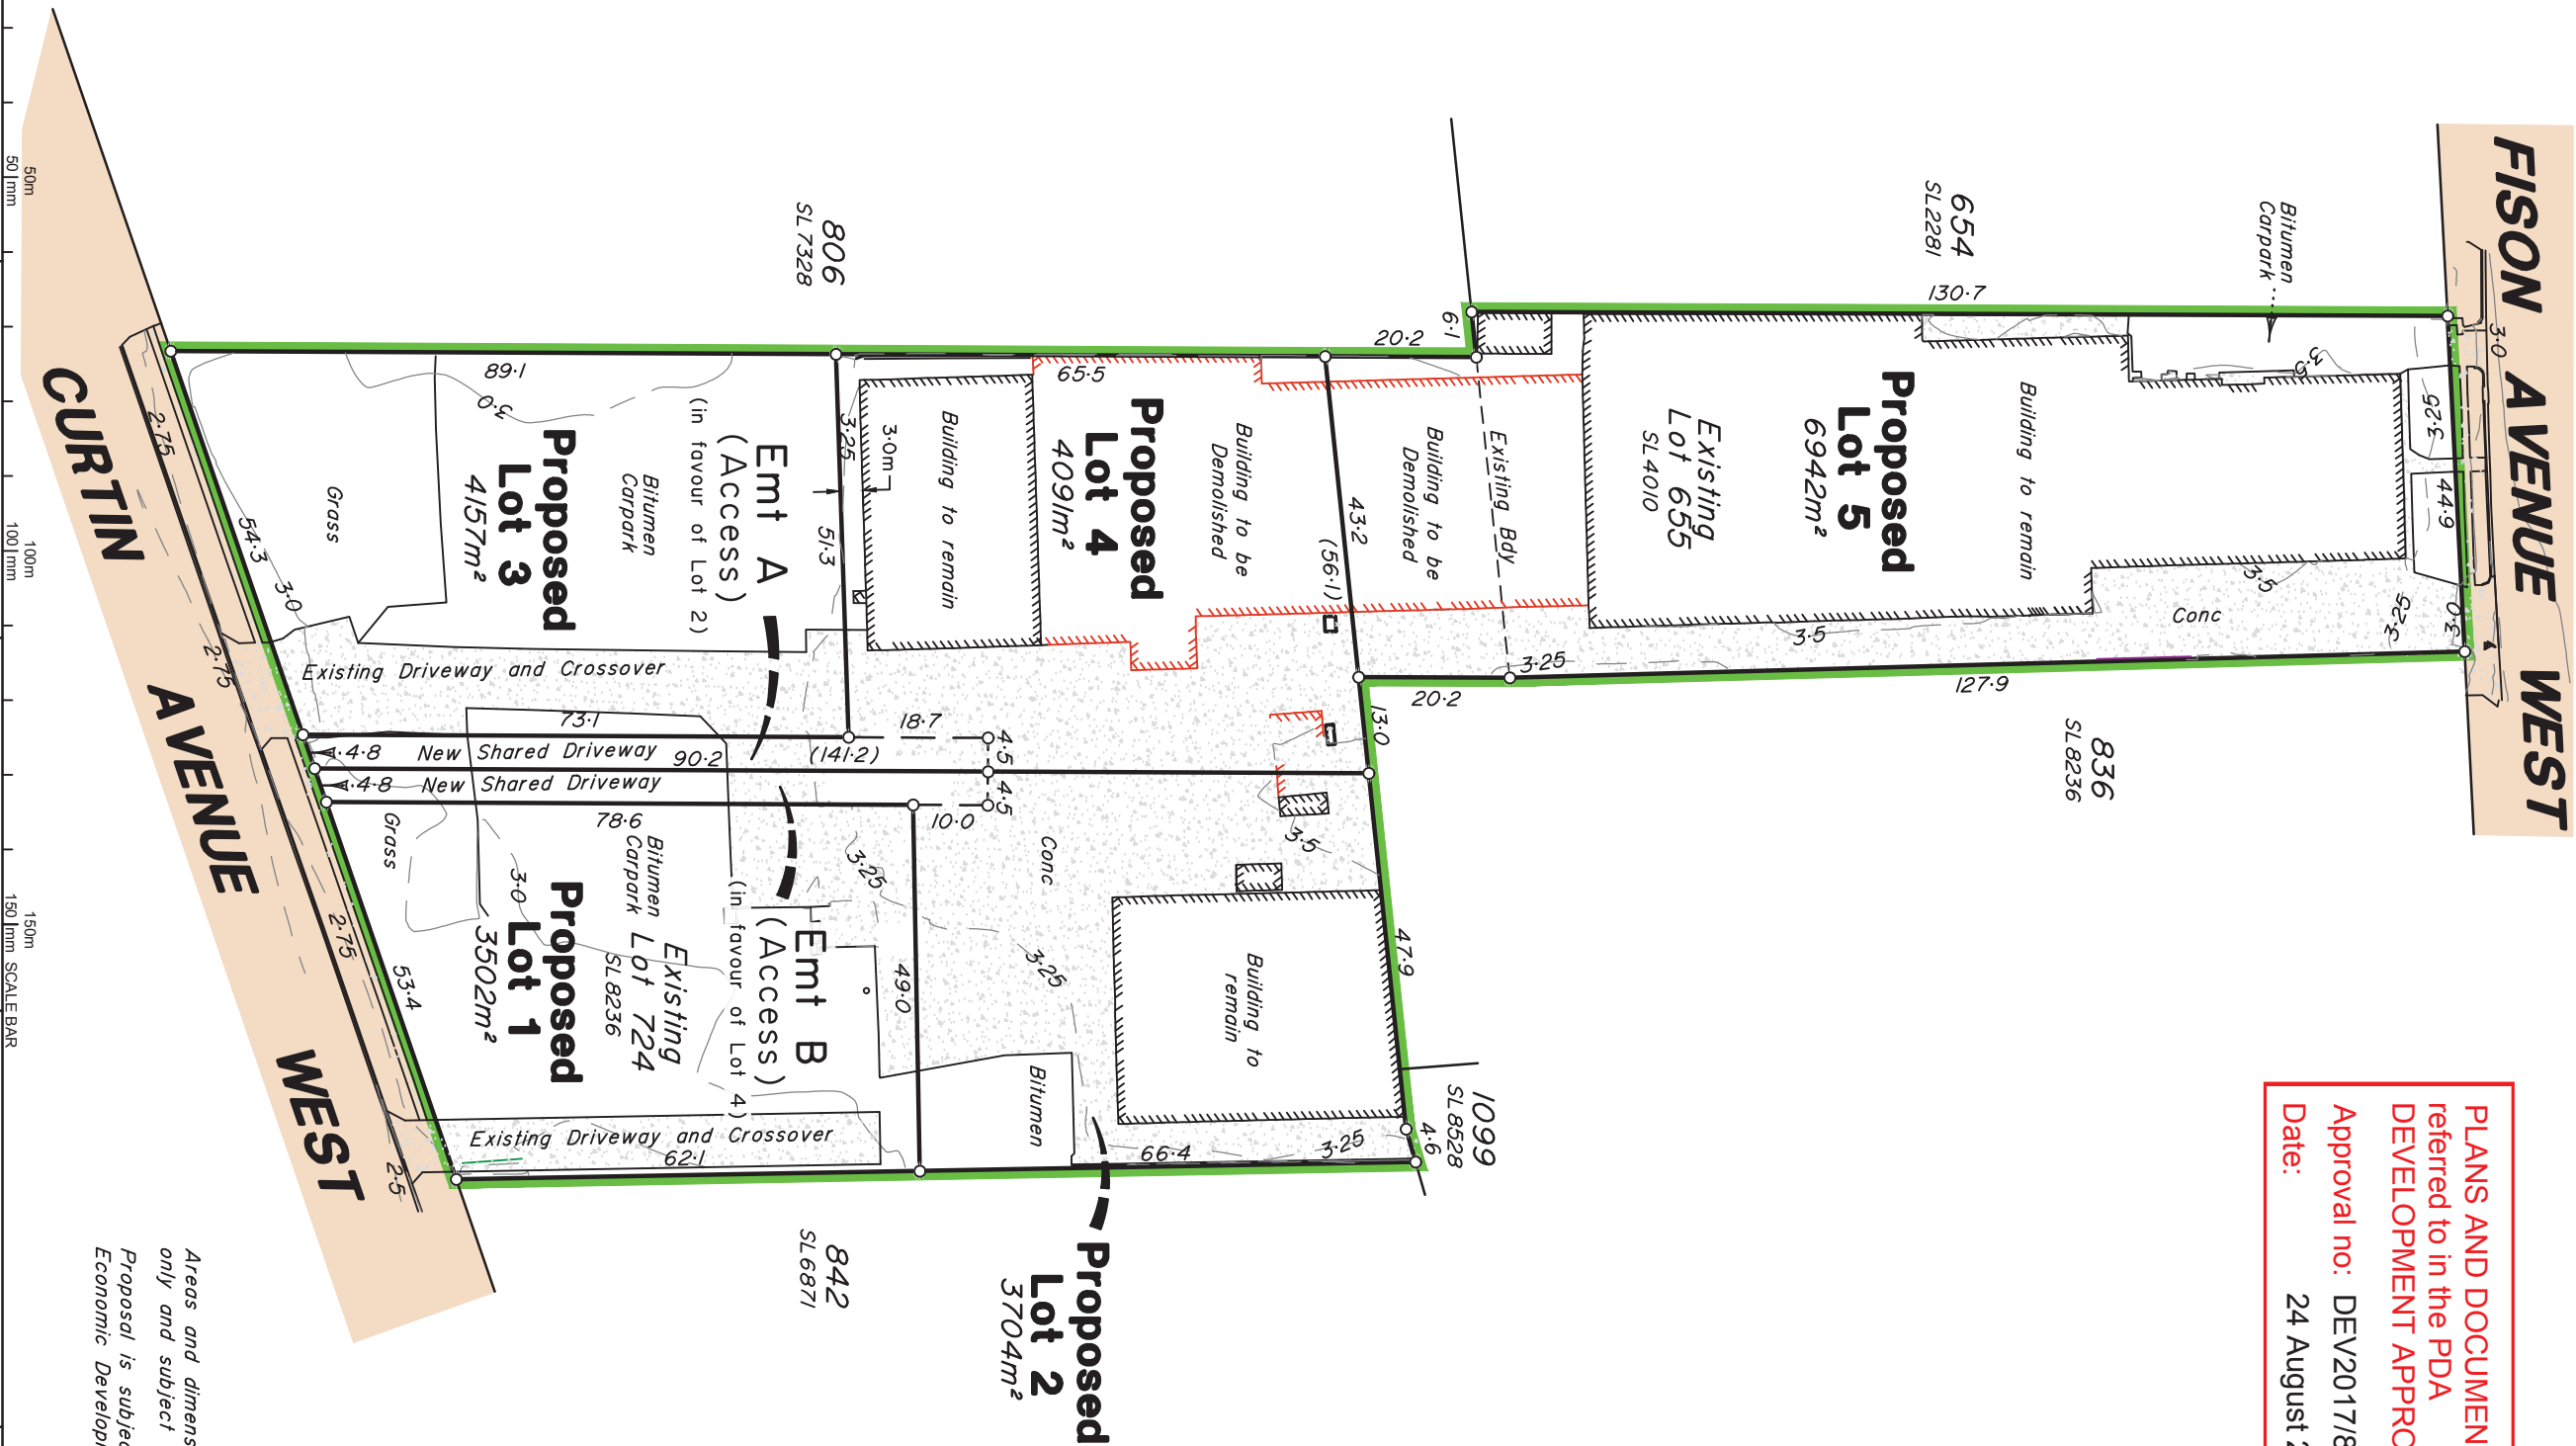

Areas and dimensions are approximate
only and subject to survey
Proposal is subject to approval by
Economic Development Queensland

THESE DESIGNS AND DRAWINGS ARE COPYRIGHT AND ARE NOT TO BE USED OR REPRODUCED WITHOUT THE WRITTEN PERMISSION OF VERIS		155 Fison Avenue West Eagle Farm For EPOCA Group Pty Ltd	
IMPORTANT NOTES: (These notes are an integral part of this plan) This plan has been prepared for EPOCA Construction Pty Ltd for the purposes of proposed subdivision it is not to be used by any other person or corporation or for any other purposes. Copyright © Queensland Surveying Pty Ltd t/a Veris 5/12/16			
Data Sources Cadastral Boundaries Contours / Topographic Aerial Images Flood Level Engineering Design Architectural Design Landscape Design		BRISBANE PROSERPINE (07) 3866 4700 (07) 4946 7122 MACKAY CAIRNS (07) 4861 2911 (07) 4051 6722 veris.com.au	
Issue Revisions		Drawing No 31693-PP01	
Issue Revisions		Issue 1	