








/STREETSCAPE TYPICAL ROAD TREATMENTS

PLANS AND DOCUMENTS
referred to in the PDA
DEVELOPMENT APPROVAL



Approval no: DEV2017/831

Date: 19 September 2017

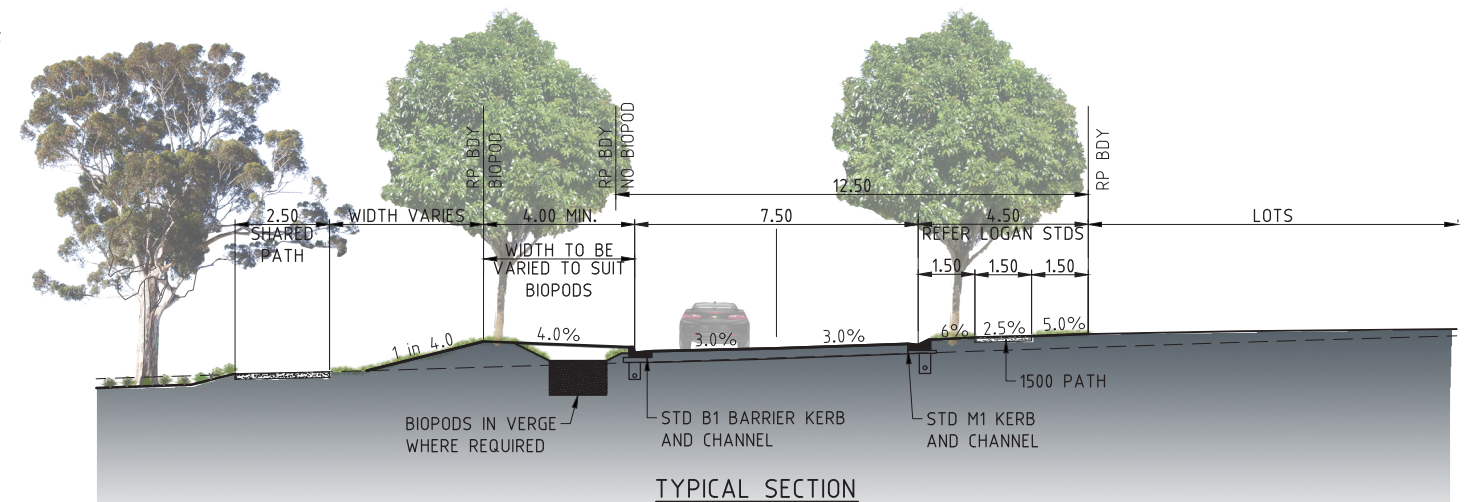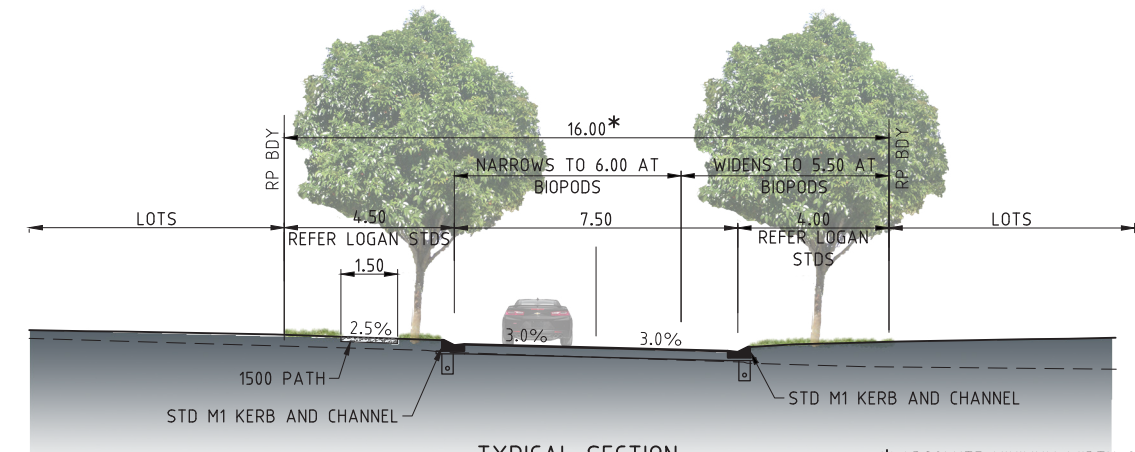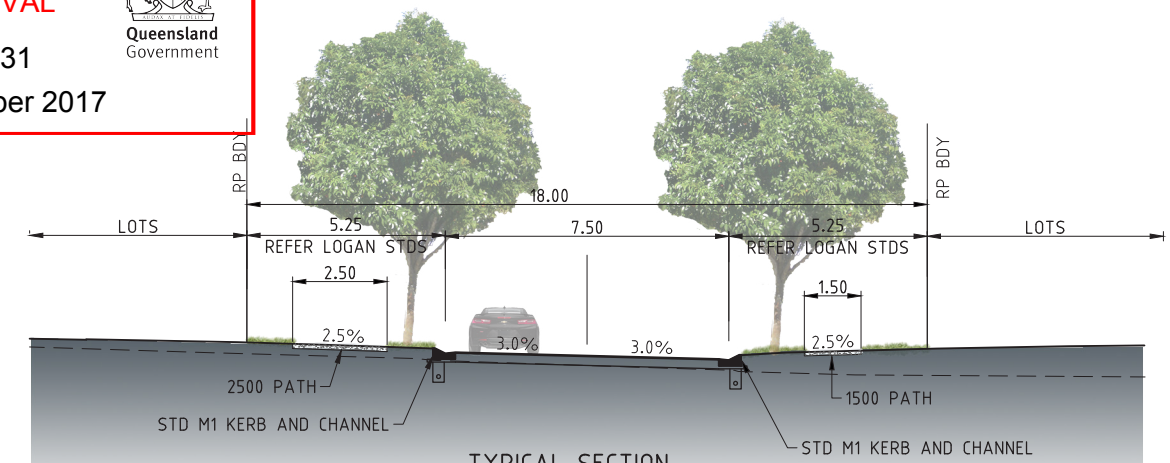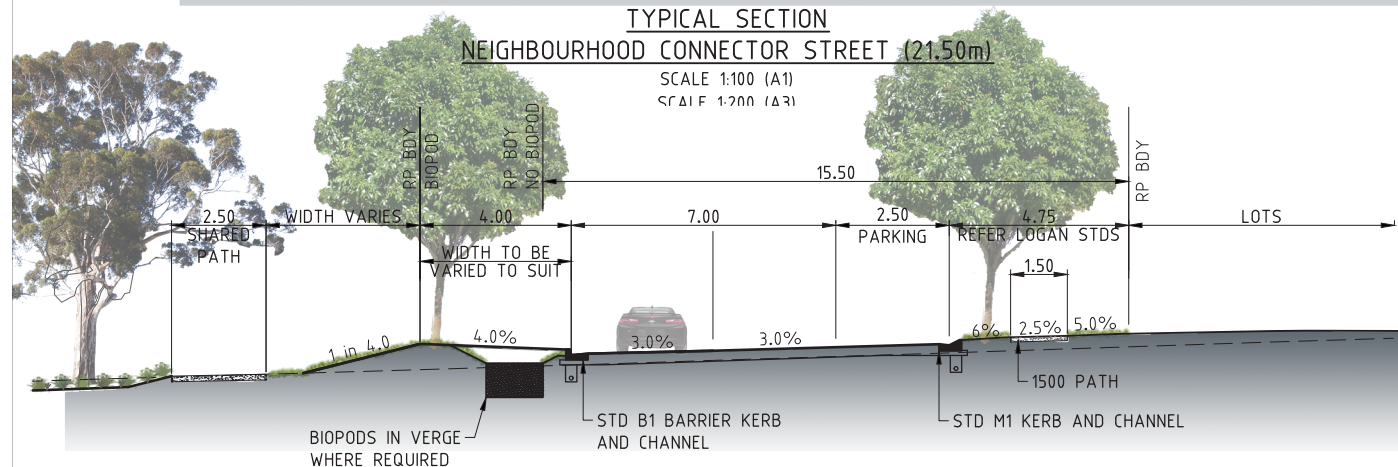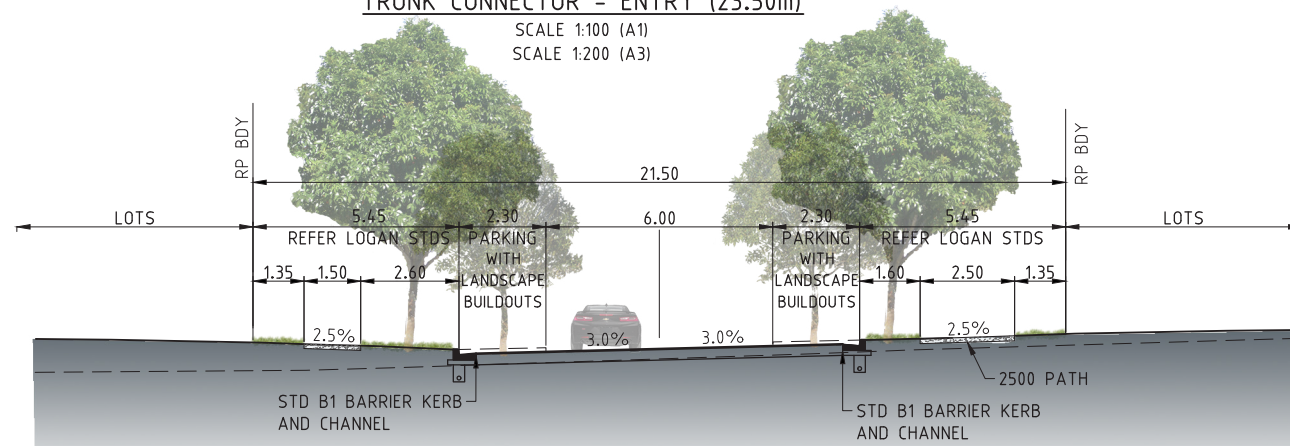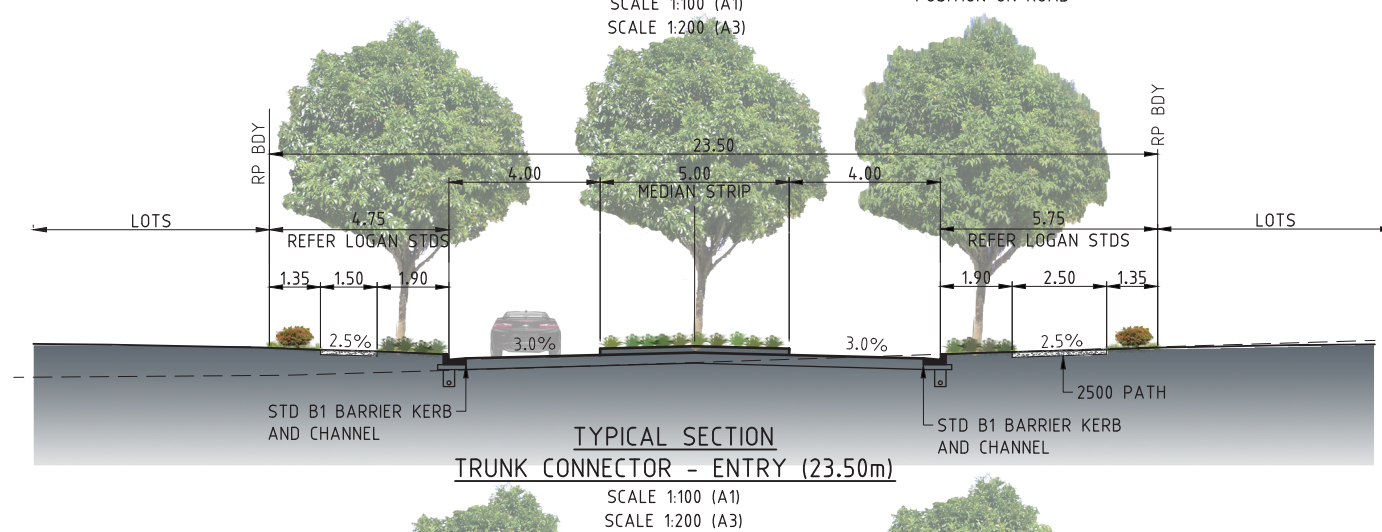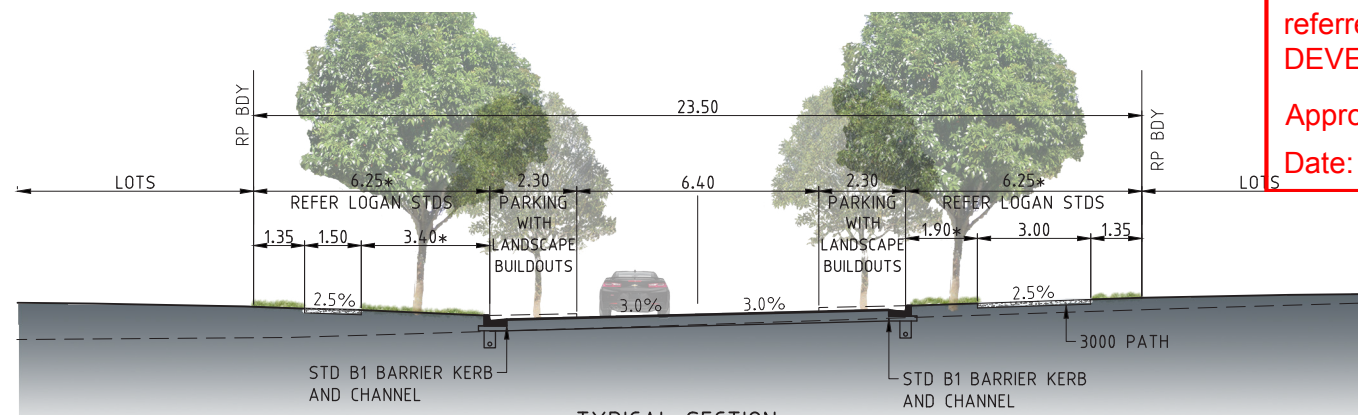

NOTE: ALL FOOTPATHS IN ACCORDANCE WITH SHG PEDESTRIAN LINKAGE MASTERPLAN.