


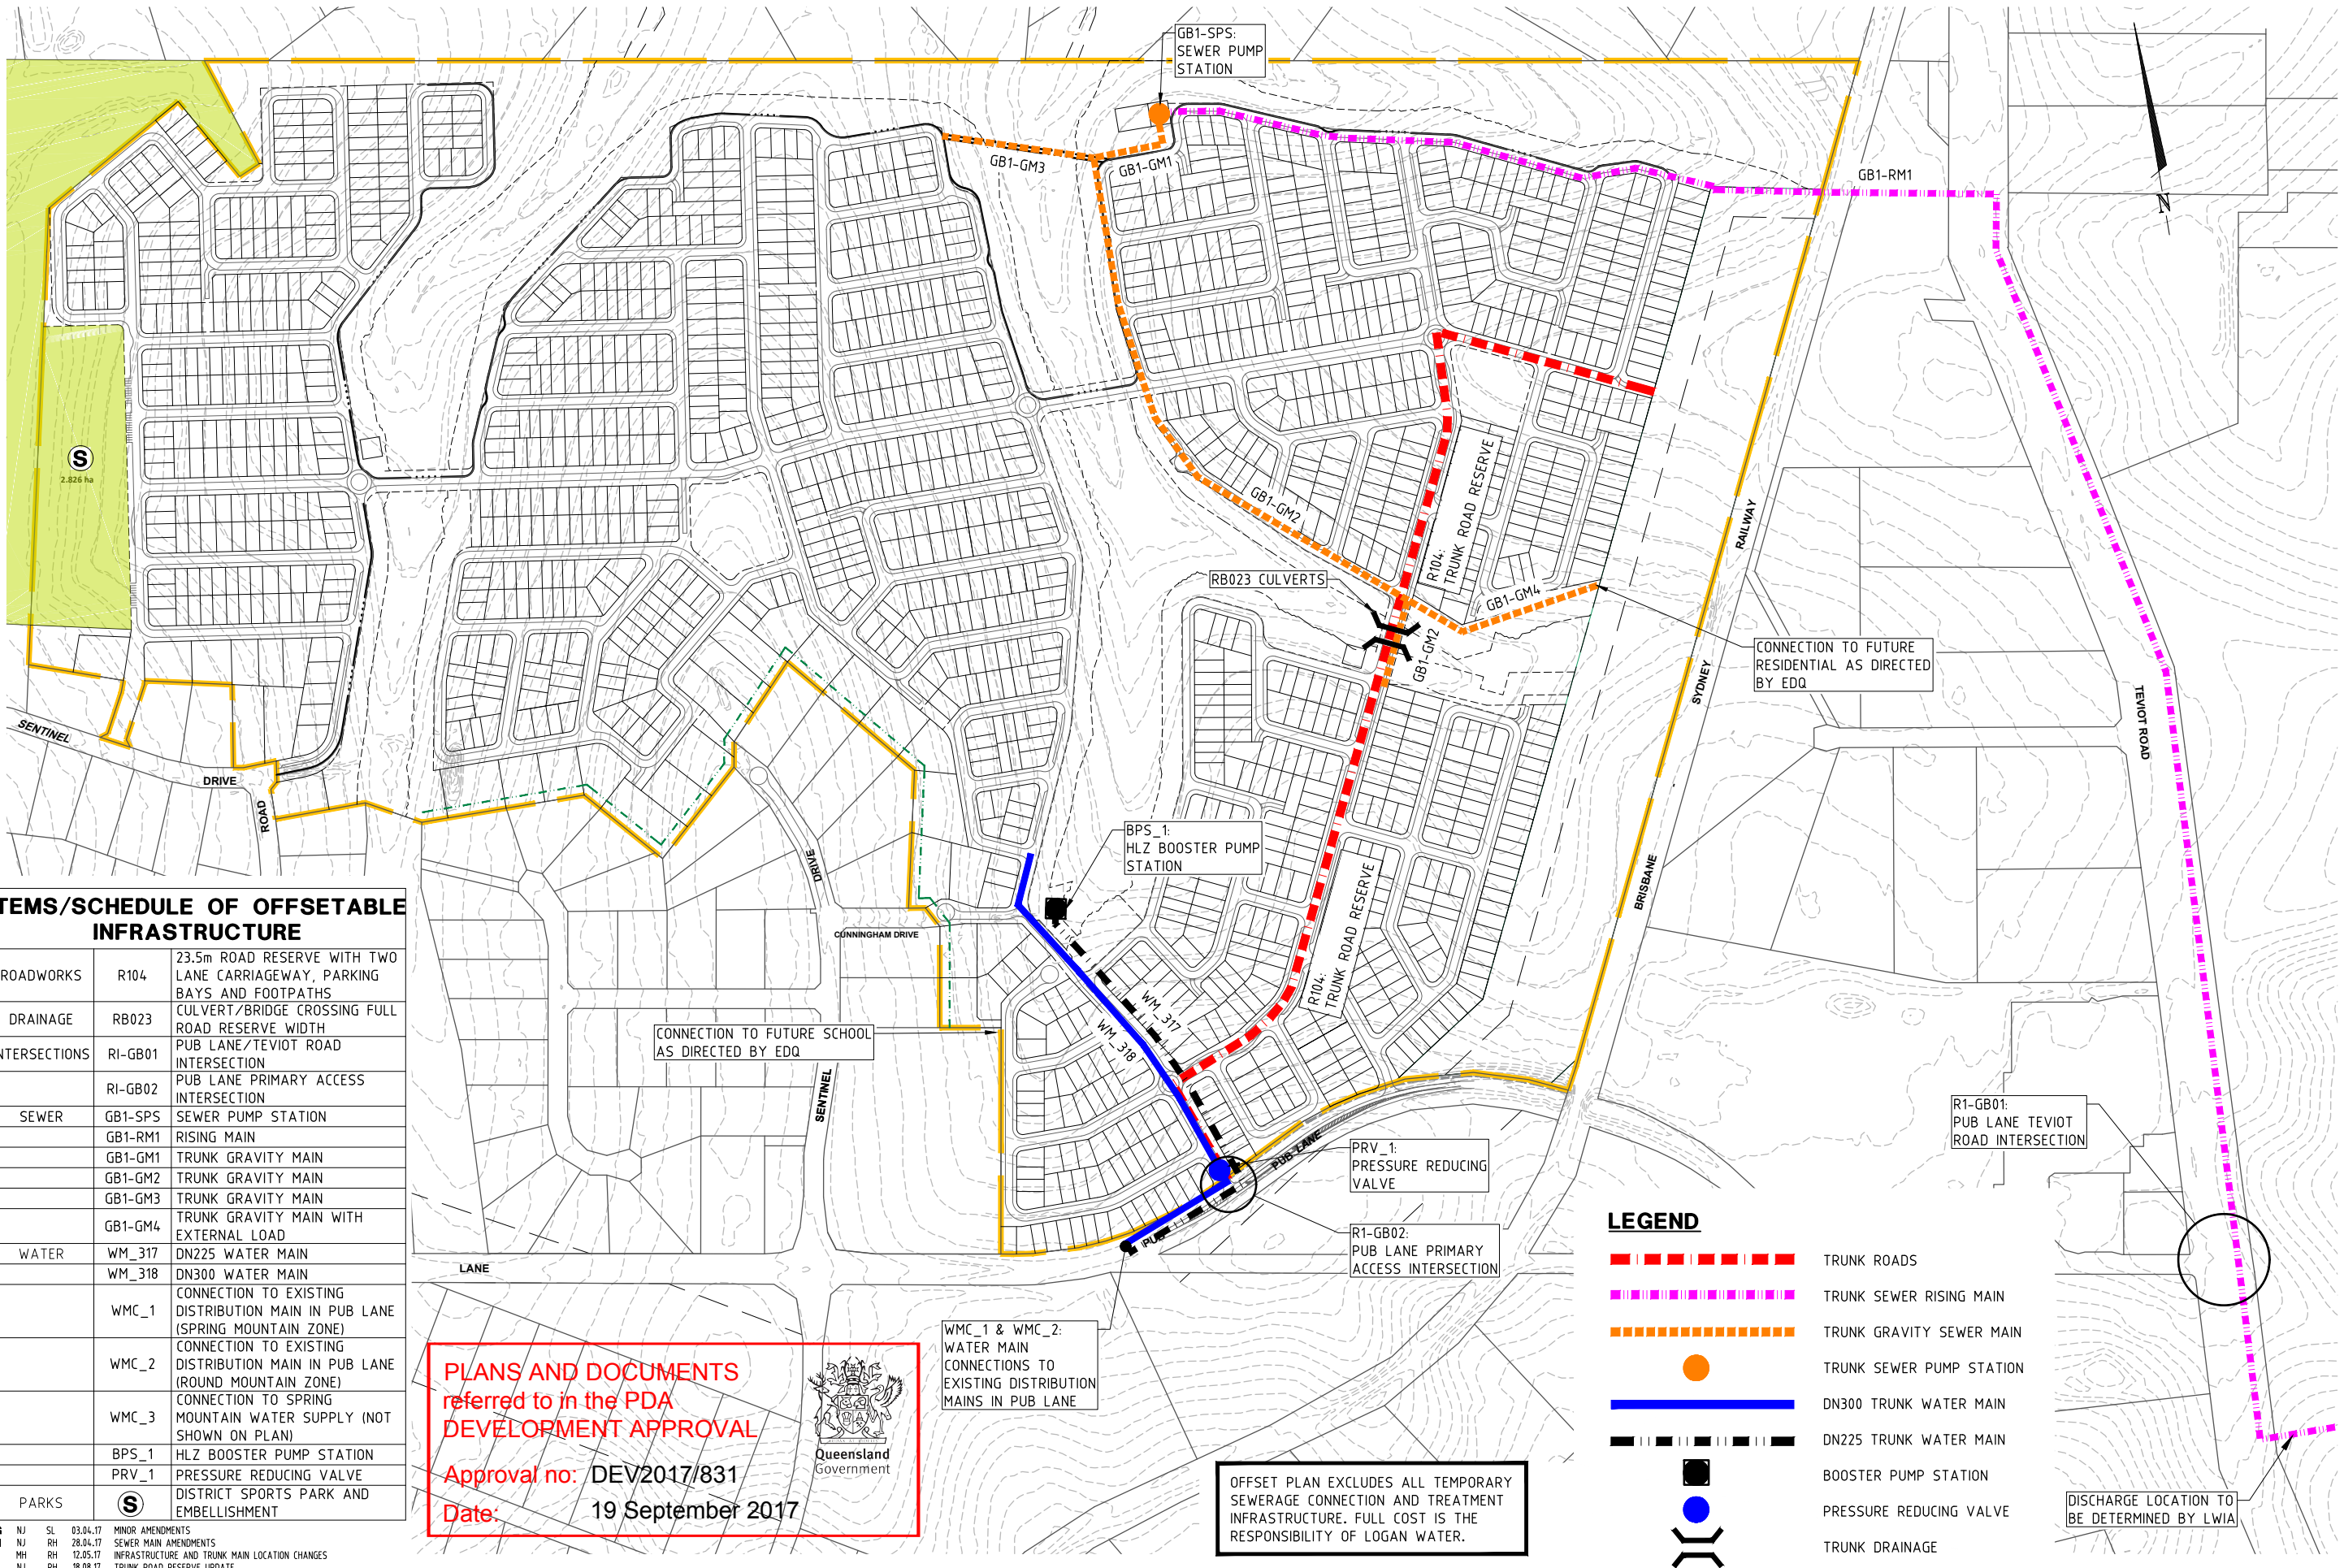

ITEMS/SCHEDULE OF OFFSETABLE INFRASTRUCTURE

ROADWORKS	R104	23.5m ROAD RESERVE WITH TWO LANE CARRIAGEWAY, PARKING BAYS AND FOOTPATHS
DRAINAGE	RB023	CULVERT/BIDGE CROSSING FULL ROAD RESERVE WIDTH
INTERSECTIONS	RI-GB01	PUB LANE/TEVIOT ROAD INTERSECTION
	RI-GB02	PUB LANE PRIMARY ACCESS INTERSECTION
SEWER	GB1-SPS	SEWER PUMP STATION
	GB1-RM1	RISING MAIN
	GB1-GM1	TRUNK GRAVITY MAIN
	GB1-GM2	TRUNK GRAVITY MAIN
	GB1-GM3	TRUNK GRAVITY MAIN
	GB1-GM4	TRUNK GRAVITY MAIN WITH EXTERNAL LOAD
WATER	WM_317	DN225 WATER MAIN
	WM_318	DN300 WATER MAIN
	WMC_1	CONNECTION TO EXISTING DISTRIBUTION MAIN IN PUB LANE (SPRING MOUNTAIN ZONE)
	WMC_2	CONNECTION TO EXISTING DISTRIBUTION MAIN IN PUB LANE (ROUND MOUNTAIN ZONE)
	WMC_3	CONNECTION TO SPRING MOUNTAIN WATER SUPPLY (NOT SHOWN ON PLAN)
	BPS_1	HLZ BOOSTER PUMP STATION
	PRV_1	PRESSURE REDUCING VALVE
PARKS	S	DISTRICT SPORTS PARK AND EMBELLISHMENT

PLANS AND DOCUMENTS referred to in the PDA DEVELOPMENT APPROVAL

Approval no: DEV2017/831
Date: 19 September 2017



WMC_1 & WMC_2: WATER MAIN CONNECTIONS TO EXISTING DISTRIBUTION MAINS IN PUB LANE

OFFSET PLAN EXCLUDES ALL TEMPORARY SEWERAGE CONNECTION AND TREATMENT INFRASTRUCTURE. FULL COST IS THE RESPONSIBILITY OF LOGAN WATER.

G	NJ	SL	03.04.17	MINOR AMENDMENTS
H	NJ	RH	28.04.17	SEWER MAIN AMENDMENTS
I	MH	RH	12.05.17	INFRASTRUCTURE AND TRUNK MAIN LOCATION CHANGES
J	NJ	RH	18.08.17	TRUNK ROAD RESERVE UPDATE

FILE: 15-003700-SK01.dwg		DATE: 29-09-2016		TIME: 15:30			
ISSUE			CALCS	DRAWN	DATE	AMENDMENT DETAILS	
			BG	BG	10.08.16		
A	MEMOS		MH	SL	30.11.16	UPDATED LAYOUT AND INFRASTRUCTURE	
B			MH	SL	05.12.16	UPDATED INFRASTRUCTURE	
C			MH	SL	08.12.16	UPDATED INFRASTRUCTURE	
D			MH	SL	14.12.16	MINOR AMENDMENTS	
E			MH	SL	20.12.16	MINOR AMENDMENTS	
F			NJ	SL	31.03.17	UPDATED INFRASTRUCTURE	

DESIGN CHECK	
DRAWN CHECK	

SCALE (METRES)
NTS

MICROFILM No.
PROJECT No.
15-003700

SURVEYOR: RPS
455 BRUNSWICK STREET, FORTITUDE VALLEY QLD 4006
Ph (07) 3124 9300 Fax (07) 3124 9399
APPROVED
FOR & ON BEHALF OF CALIBRE CONSULTING (QLD) PTY LTD

CLIENT
VILLA GREEN
PROJECT
TEVIOT VILLAGE



Calibre Consulting (QLD) Pty Ltd
Level 3, 16 Innovation Parkway, Brisbane QLD Australia 4575
Telephone 07 5314 2520 Facsimile 07 5314 2522
Brisbane Canberra Melbourne Sydney Singapore Sunshine Coast

DRAWING TITLE
OFFSET WORKS PLAN
DRAWING NUMBER
15-003700-SK01
ISSUE
J