




TYPE 1, CENTRE CONNECTOR
SCALE 1:50 (A1)
SCALE 1:100 (A3)

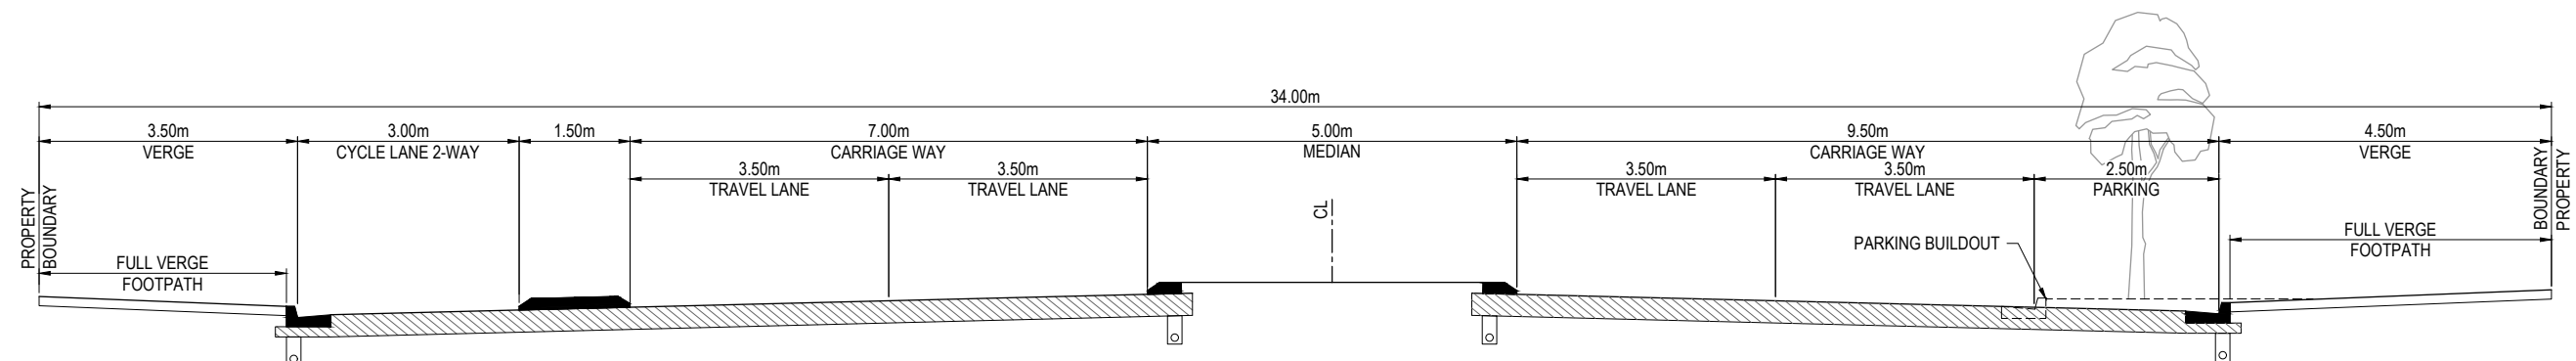

TYPE 2, CENTRE CONNECTOR
SCALE 1:50 (A1)
SCALE 1:100 (A3)

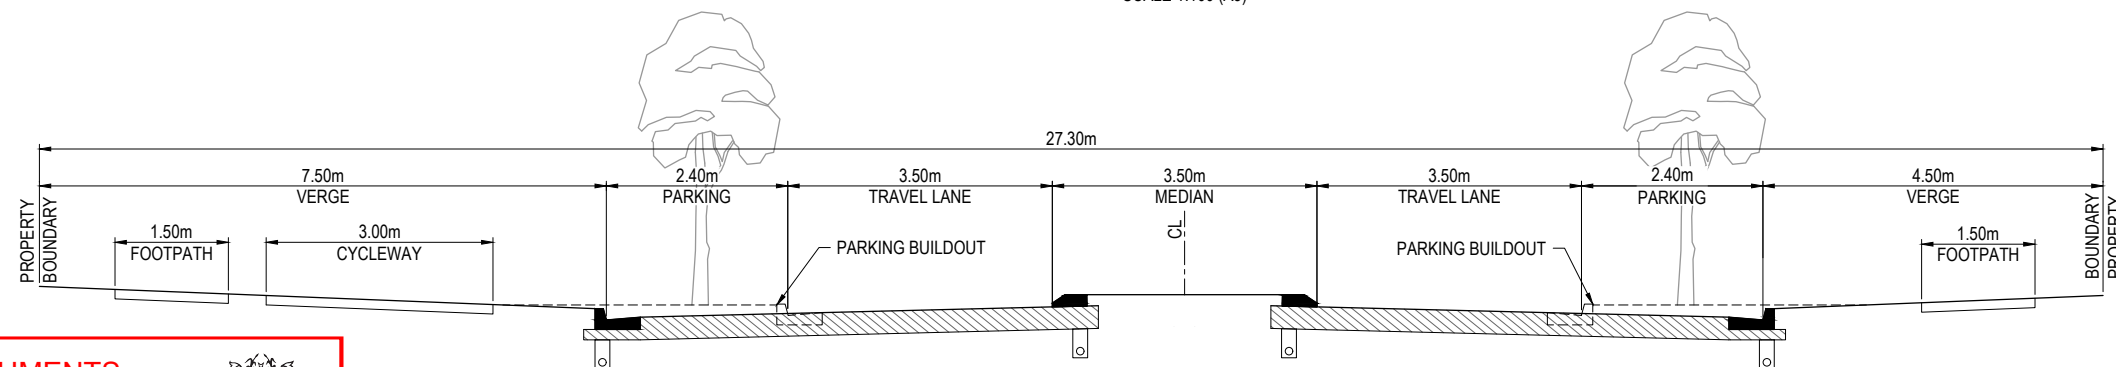

TYPE 3, TRUNK CONNECTOR (PARKING) (7,500 - 9,999vpd)
SCALE 1:50 (A1)
SCALE 1:100 (A3)

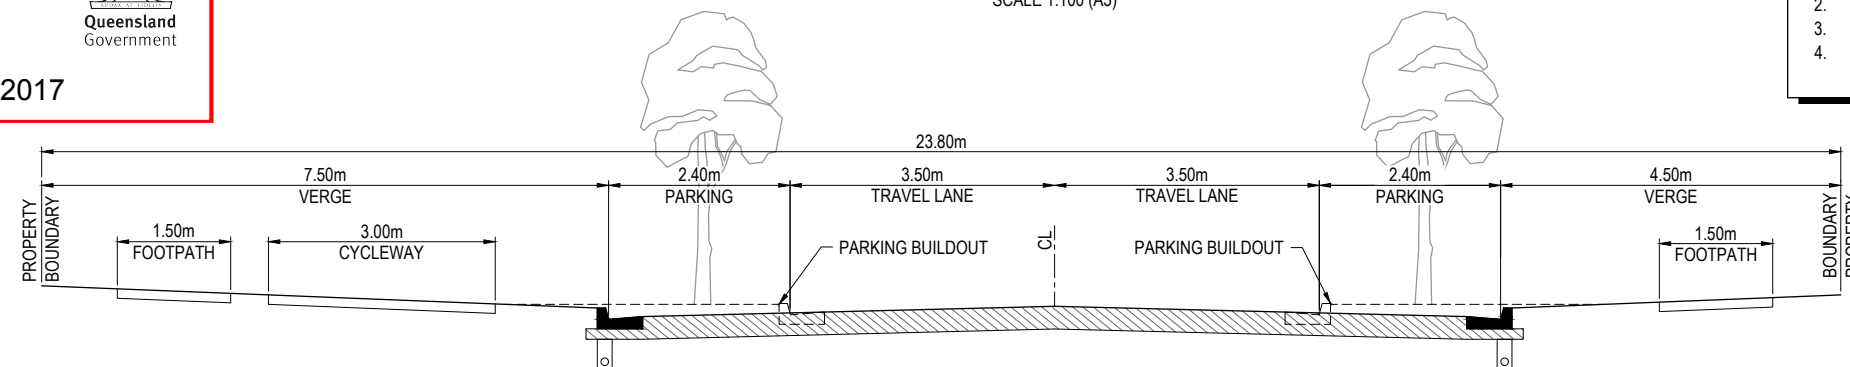

TYPE 4, TRUNK CONNECTOR (PARKING) (7,500 - 9,999vpd)
SCALE 1:50 (A1)
SCALE 1:100 (A3)

PLANS AND DOCUMENTS
referred to in the PDA
DEVELOPMENT APPROVAL

Approval no: DEV2016/811

Date: 21 September 2017




NOTES:





1. TYPICAL CROSS SECTIONS PRESENT THE MINIMUM WIDTHS IDENTIFIED.
2. WITHIN THE OVERALL ROAD RESERVE, VERGES MAY VARY.
3. SUBJECT TO URBAN DESIGN, ROADS MAY HAVE WIDER VERGES OR PARKING LANES ADDED.
4. WIDTH OF MEDIAN TO INCREASE FROM 3.5m TO 5.5m AT SIGNALISED INTERSECTIONS TO ACCOMMODATE TURNING LANE AND SHELTER SIGNAL PEDESTALS OR LIGHTING POLE.

DRAFT
07.09.17

PRELIMINARY ONLY
NOT FOR LODGMENT
TO COUNCIL

CONCEPT PLAN ONLY
NOT TO BE USED FOR
CONSTRUCTION PURPOSES

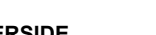REVISION	DATE	ISSUE DETAILS	DRAWN	DESIGN	DRAWN	STATUS	SCALE	CLIENT	PROJECT	DRAWING TITLE	
1	02.03.17	ORIGINAL ISSUE ON NEW PROJECT NUMBER	BF	AM	NOT FOR CONSTRUCTION	APPROVED	1:50 1 0.5 0 1 2 A1 1:100  A3	Riverside CELESTINO	 © 2017 www.calibregroup.com	RIVERSIDE CELESTINO JIMBOOMBA DISCLAIMER ALL DIMENSIONS TO BE CHECKED ON SITE BY CONTRACTOR PRIOR TO CONSTRUCTION. USE WRITTEN DIMENSIONS ONLY. DO NOT SCALE.	INTERNAL ROADS TYPICAL CROSS SECTIONS SHEET 1 OF 4 PROJECT No. 16-003350 DRAWING No. SK03 REVISION 2
2	07.09.17	TYPICAL SECTIONS AMENDED AS PER EDQ DISCUSSION	LS	AM							
3											
4											
5											
6											
7											
8											

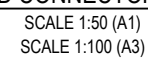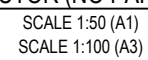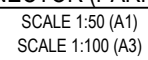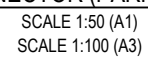

1. TYPICAL CROSS SECTIONS PRESENT THE MINIMUM WIDTHS IDENTIFIED.
2. WITHIN THE OVERALL ROAD RESERVE, VERGES MAY VARY.
3. SUBJECT TO URBAN DESIGN, ROADS MAY HAVE WIDER VERGES OR PARKING LANES ADDED.
4. WIDTH OF MEDIAN TO INCREASE FROM 3.5m TO 5.5m AT SIGNALISED INTERSECTIONS TO ACCOMMODATE TURNING LANE AND SHELTER SIGNAL PEDESTALS OR LIGHTING POLE.

PLANS AND DOCUMENTS
referred to in the PDA
DEVELOPMENT APPROVAL


Approval no: DEV2016/811

Date: 21 September 2017




REVISION	DATE	ISSUE DETAILS	DRAWN	DESIGN	DRAWN	STATUS	SCALE	CLIENT	PROJECT	DRAWING TITLE
1	02.03.17	ORIGINAL ISSUE ON NEW PROJECT NUMBER	BF	AM		NOT FOR CONSTRUCTION	1:50 1 0.5 0 1 2 A1 1:100  A3	  © 2017 www.calibregroup.com	RIVERSIDE CELESTINO JIMBOOMBA DISCLAIMER ALL DIMENSIONS TO BE CHECKED ON SITE BY CONTRACTOR PRIOR TO CONSTRUCTION. USE WRITTEN DIMENSIONS ONLY. DO NOT SCALE.	INTERNAL ROADS TYPICAL CROSS SECTIONS SHEET 2 OF 4
2	07.09.17	TYPICAL SECTIONS AMENDED AS PER EDQ DISCUSSION	LS	AM						
3	19.09.17	TYPE 5 SHARED PATH AMENDED	AG	AG						
4										
5										
6										
7										
8										
					DESIGN	APPROVED				PROJECT No. 16-003350
										DRAWING No. SK04
										REVISION 3

- NOTES:
1. TYPICAL CROSS SECTIONS PRESENT THE MINIMUM WIDTHS IDENTIFIED.
 2. WITHIN THE OVERALL ROAD RESERVE, VERGES MAY VARY.
 3. SUBJECT TO URBAN DESIGN, ROADS MAY HAVE WIDER VERGES OR PARKING LANES ADDED.
 4. WIDTH OF MEDIAN TO INCREASE FROM 3.5m TO 5.5m AT SIGNALISED INTERSECTIONS TO ACCOMMODATE TURNING LANE AND SHELTER SIGNAL PEDESTALS OR LIGHTING POLE.

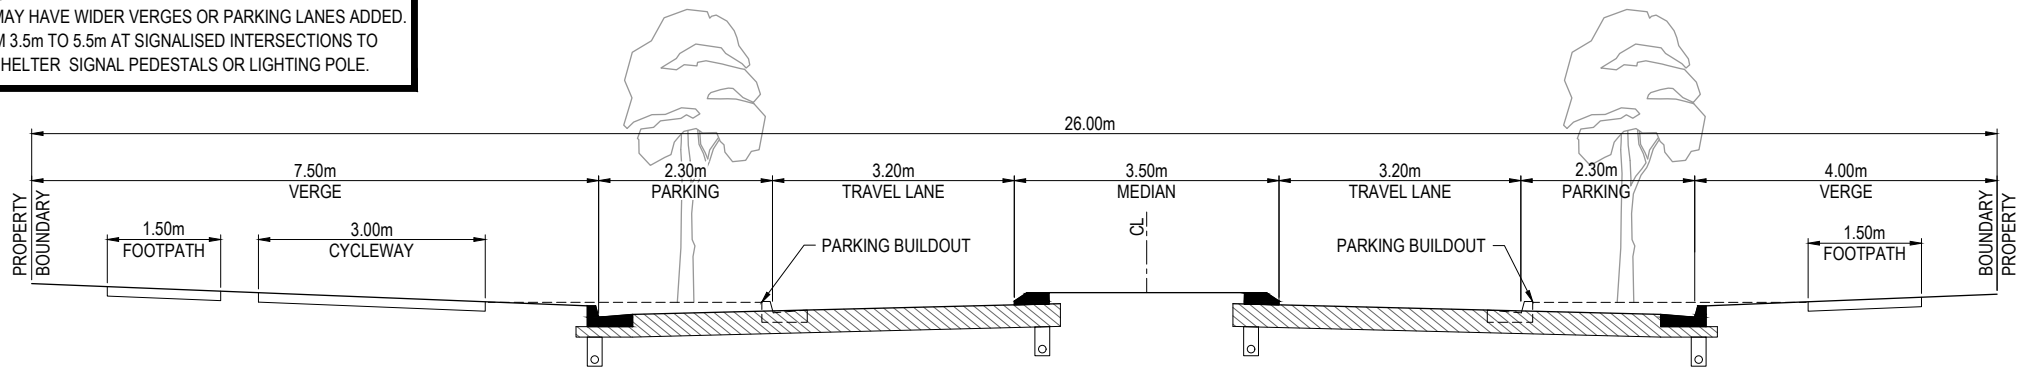


TYPE 9, NEIGHBOURHOOD CONNECTOR - MAJOR
WITH 3.5m MEDIAN (3,000 - 7,499vpd)

SCALE 1:50 (A1)
SCALE 1:100 (A3)

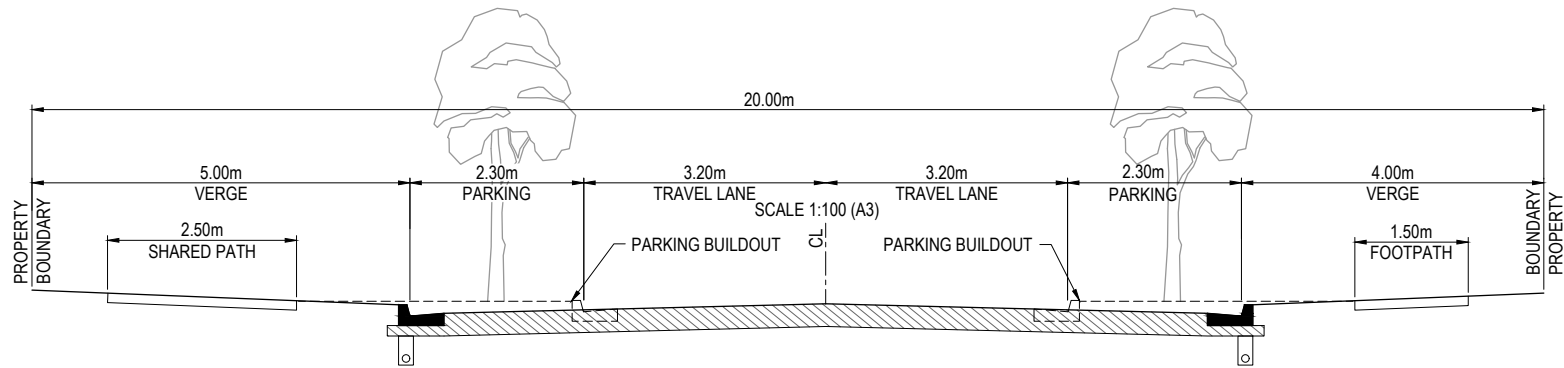


TYPE 10, NEIGHBOURHOOD CONNECTOR - MAJOR (3,000 - 7,499vpd)

SCALE 1:50 (A1)
SCALE 1:100 (A3)

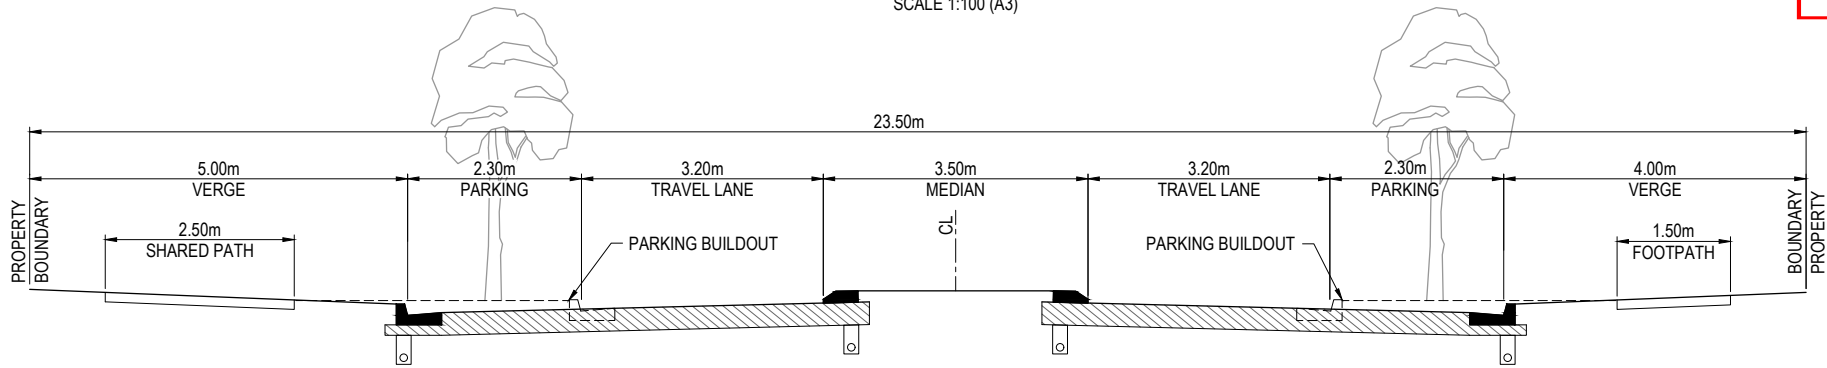

TYPE 11, NEIGHBOURHOOD CONNECTOR - MAJOR
WITH 3.5m MEDIAN (3,000 - 7,499vpd)

SCALE 1:50 (A1)
SCALE 1:100 (A3)

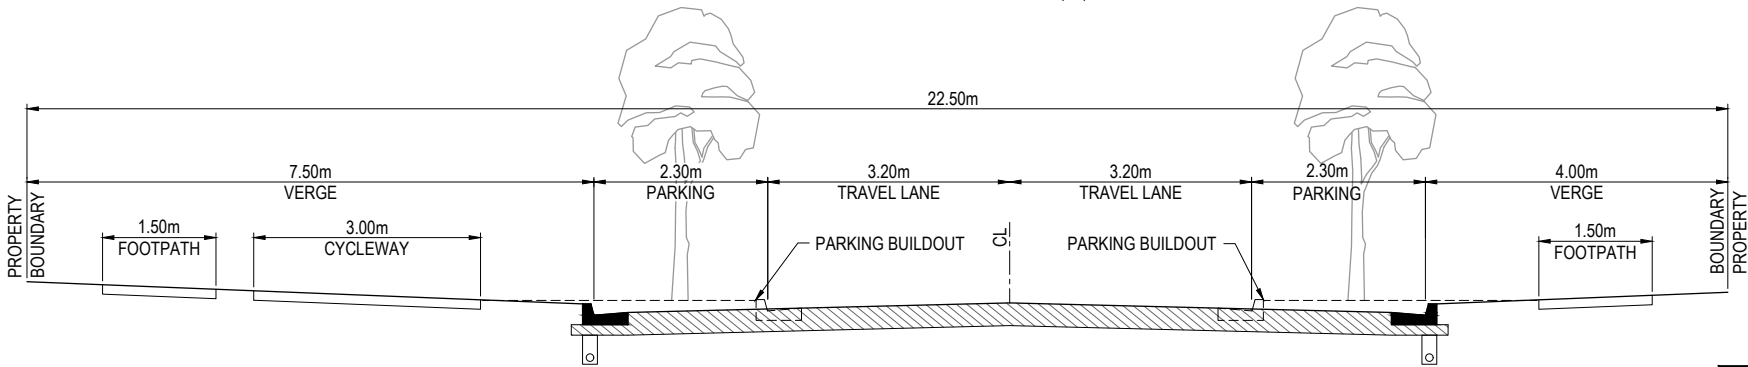

TYPE 12, NEIGHBOURHOOD CONNECTOR - MAJOR (3,000 - 7,499vpd)

SCALE 1:50 (A1)
SCALE 1:100 (A3)

PLANS AND DOCUMENTS
referred to in the PDA
DEVELOPMENT APPROVAL



Approval no: DEV2016/811
Date: 21 September 2017

REVISION	DATE	ISSUE DETAILS	DRAWN	DESIGN	DRAWN	STATUS	SCALE	CLIENT	PROJECT	DRAWING TITLE
1	02.03.17	ORIGINAL ISSUE ON NEW PROJECT NUMBER	BF	AM		NOT FOR CONSTRUCTION	1:50 1:100	Riverside CELESTINO	calibre	RIVERSIDE CELESTINO JIMBOOMBA
2	13.03.17	ROAD RESERVE WIDTH FOR TYPE 4 CROSS SECTION REVISED	AG	AM						
3	07.09.17	TYPICAL SECTIONS AMENDED AS PER EDQ DISCUSSION	LS	AM						
4	19.09.17	TYPE 10, 11 & 12 PATH WIDTHS AMENDED	AG	AG						
5					DESIGN	APPROVED	1:50 1:100	Riverside CELESTINO	calibre	INTERNAL ROADS TYPICAL CROSS SECTIONS SHEET 3 OF 4
6										
7										
8										

DRAFT
19.09.17

PRELIMINARY ONLY
NOT FOR LODGMENT
TO COUNCIL

CONCEPT PLAN ONLY
NOT TO BE USED FOR
CONSTRUCTION PURPOSES

DISCLAIMER
ALL DIMENSIONS TO BE CHECKED ON SITE BY CONTRACTOR PRIOR TO
CONSTRUCTION. USE WRITTEN DIMENSIONS ONLY. DO NOT SCALE.


PROJECT No. 16-003350
DRAWING No. SK05
REVISION 4

PLANS AND DOCUMENTS
referred to in the PDA
DEVELOPMENT APPROVAL




Approval no: DEV2016/811
Date: 21 September 2017

TYPE 13 - NOT USED

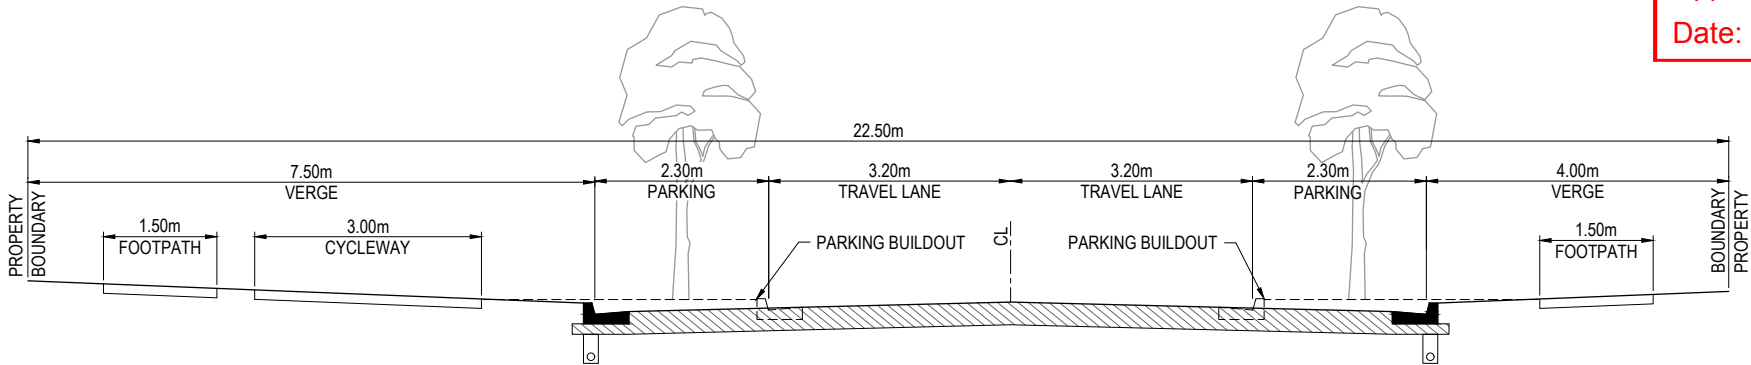


TYPE 14, NEIGHBOURHOOD CONNECTOR - MINOR (1,000 - 2,999vpd)

SCALE 1:50 (A1)
SCALE 1:100 (A3)

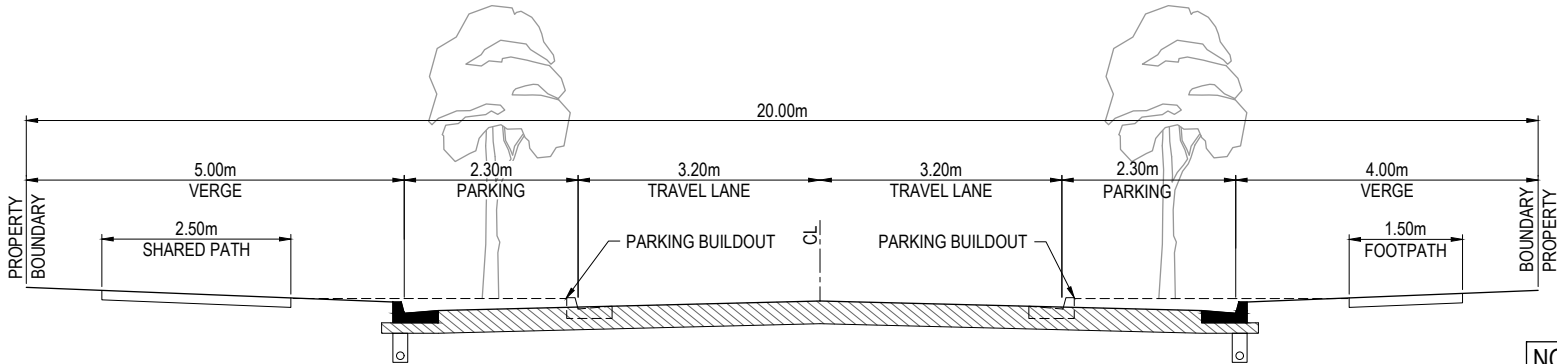

TYPE 15, NEIGHBOURHOOD CONNECTOR - MINOR (1,000 - 2,999vpd)

SCALE 1:50 (A1)
SCALE 1:100 (A3)

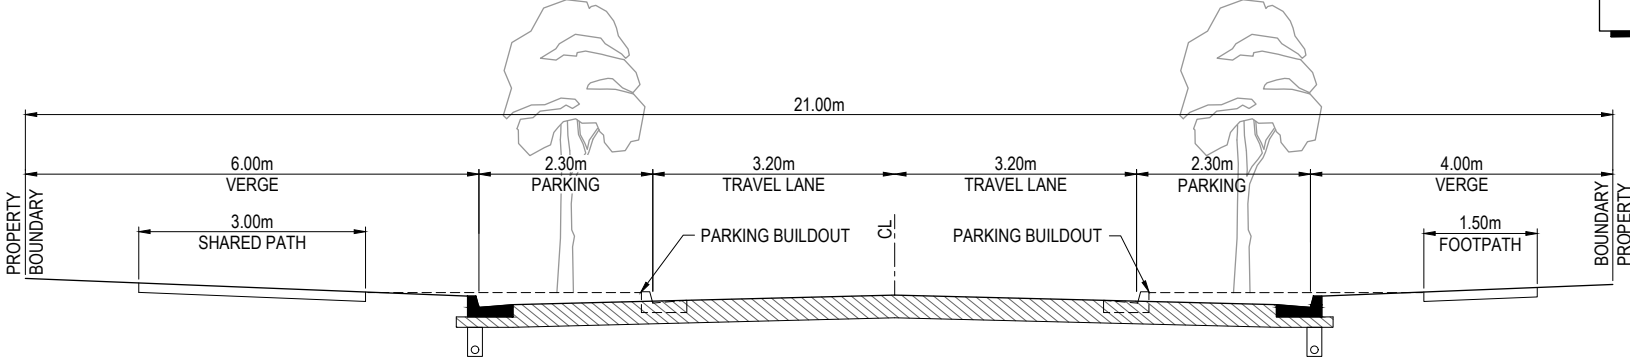

- NOTES:
- 1. TYPICAL CROSS SECTIONS PRESENT THE MINIMUM WIDTHS IDENTIFIED.
 - 2. WITHIN THE OVERALL ROAD RESERVE, VERGES MAY VARY.
 - 3. SUBJECT TO URBAN DESIGN, ROADS MAY HAVE WIDER VERGES OR PARKING LANES ADDED.
 - 4. WIDTH OF MEDIAN TO INCREASE FROM 3.5m TO 5.5m AT SIGNALISED INTERSECTIONS TO ACCOMMODATE TURNING LANE AND SHELTER SIGNAL PEDESTALS OR LIGHTING POLE.

TYPE 16, NEIGHBOURHOOD CONNECTOR - MINOR (1,000 - 2,999vpd)

SCALE 1:50 (A1)
SCALE 1:100 (A3)

DRAFT

19.09.17

PRELIMINARY ONLY

NOT FOR LODGMENT
TO COUNCIL

CONCEPT PLAN ONLY

NOT TO BE USED FOR
CONSTRUCTION PURPOSES