


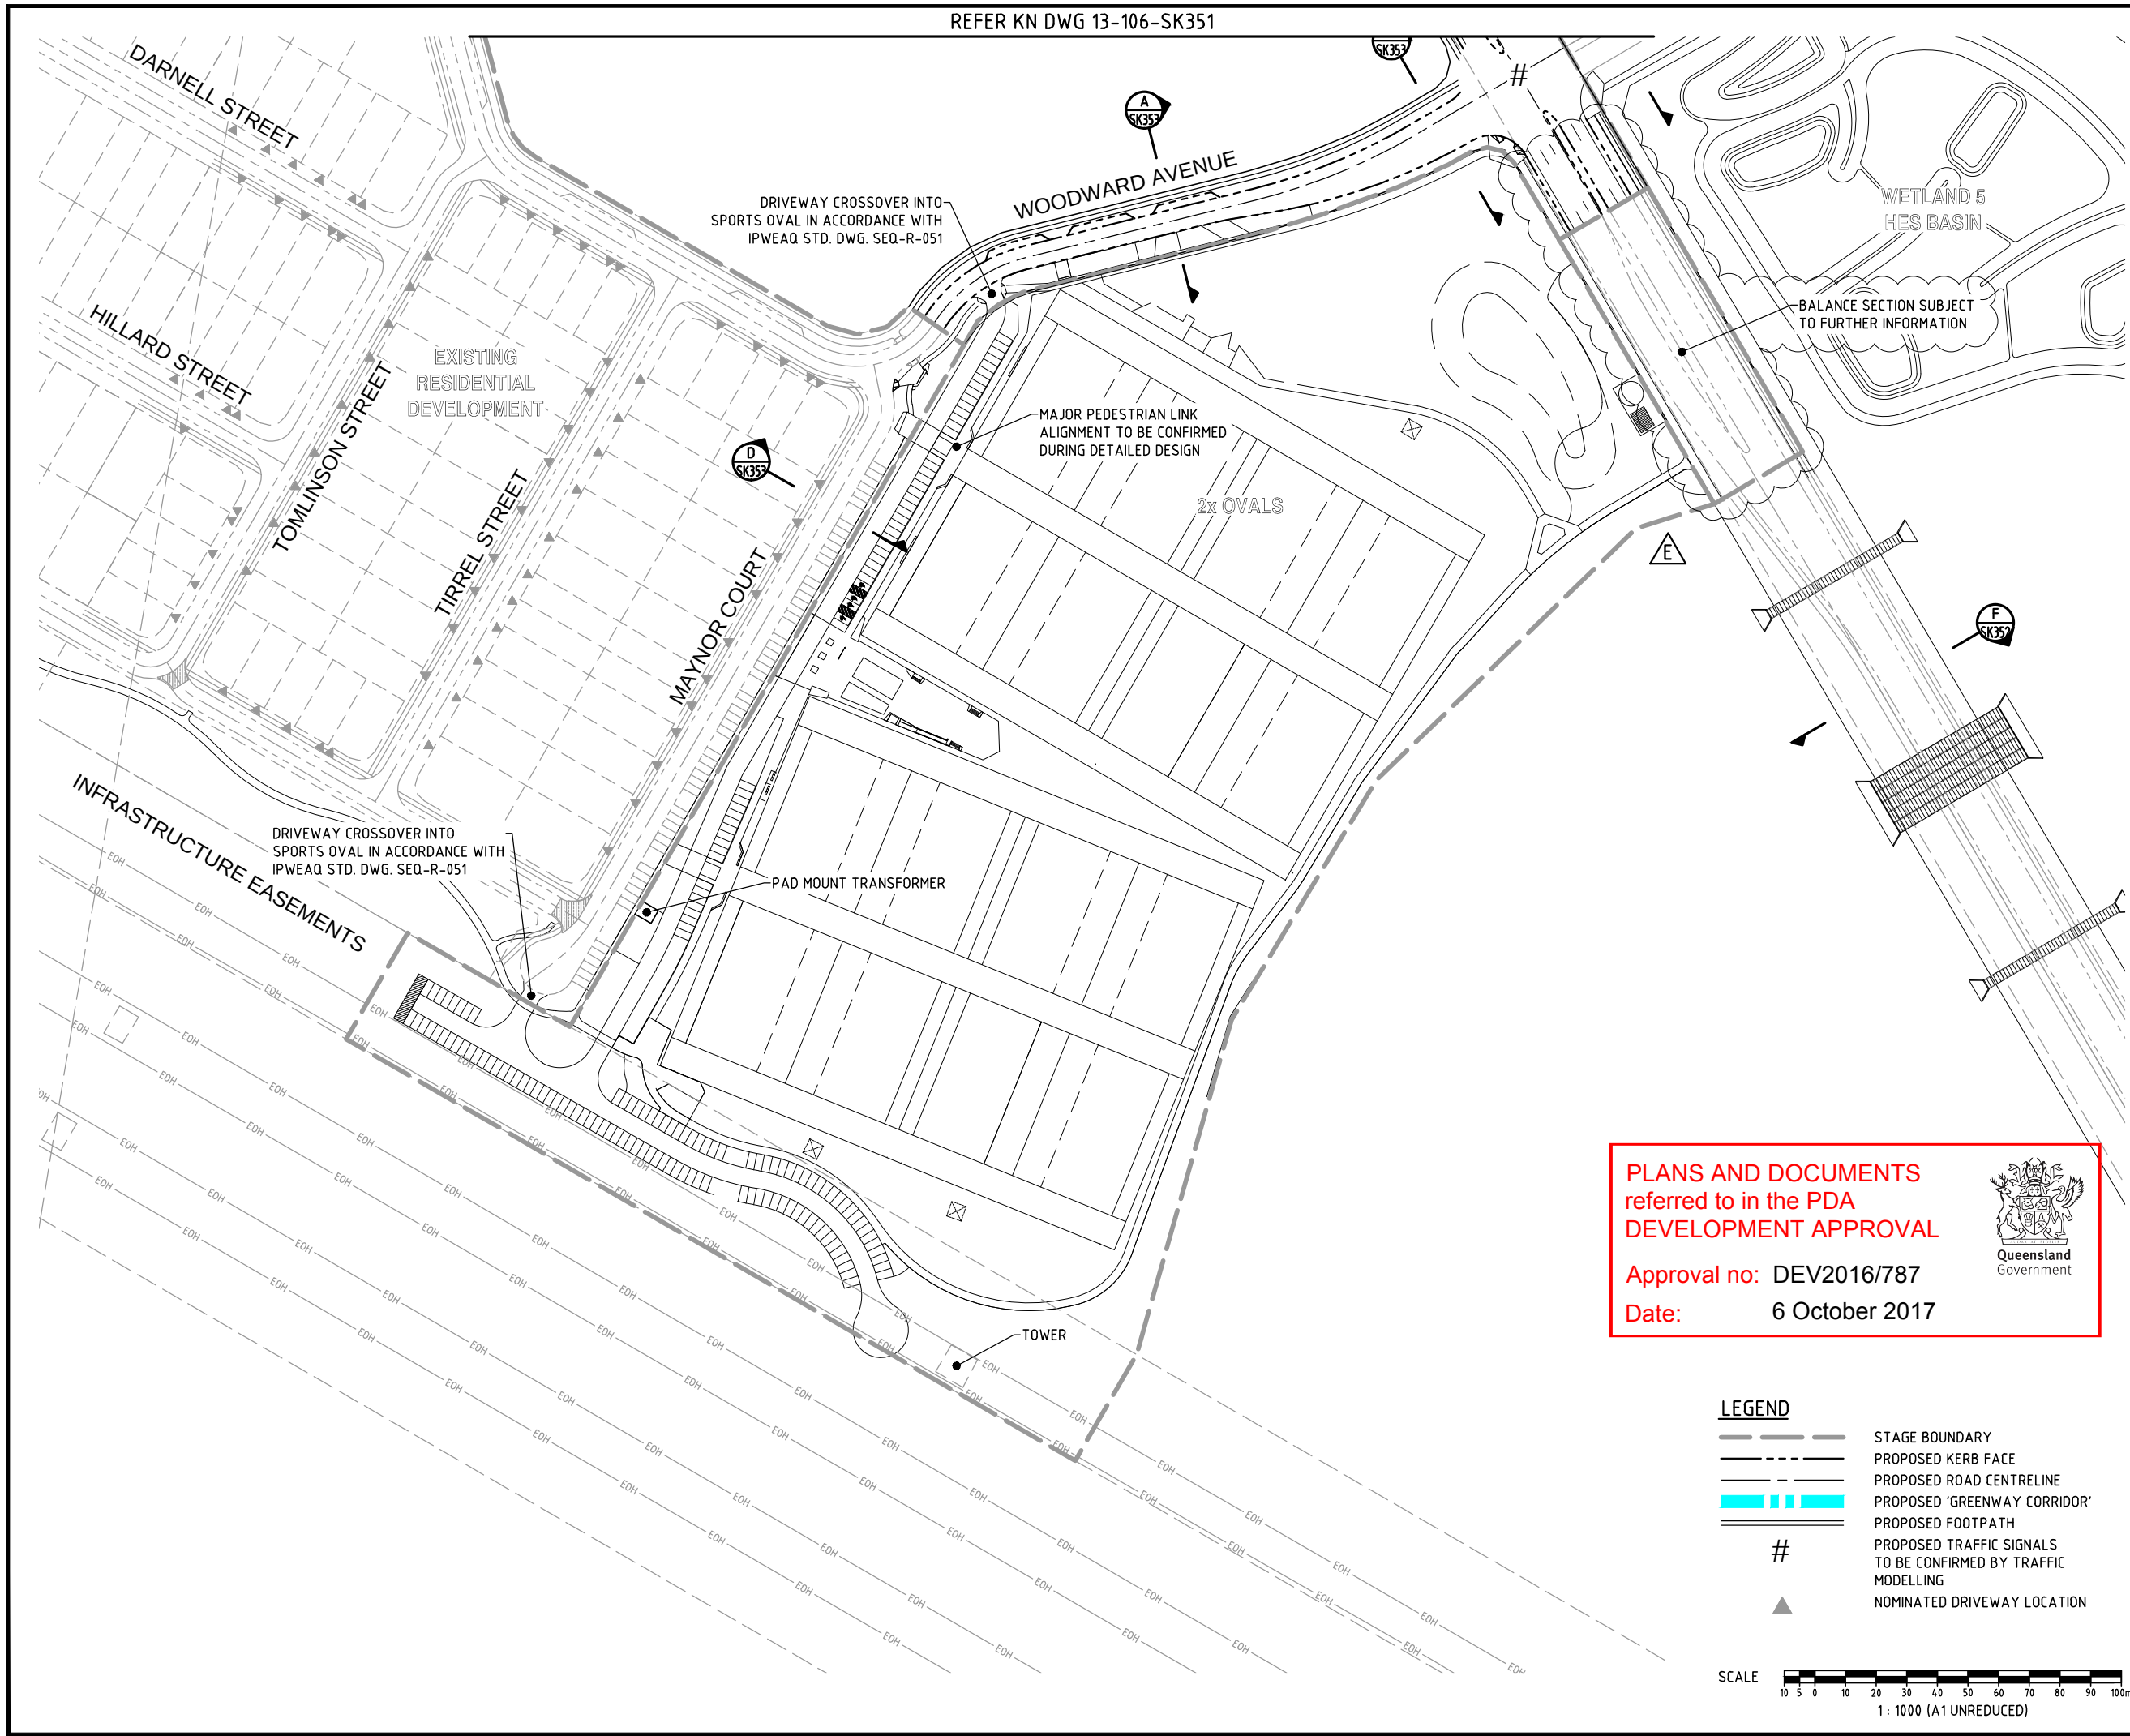

PLANS AND DOCUMENTS
referred to in the PDA
DEVELOPMENT APPROVAL

Approval no: DEV2016/787
Date: 6 October 2017



LEGEND

- STAGE BOUNDARY
- PROPOSED KERB FACE
- PROPOSED ROAD CENTRELINE
- PROPOSED 'GREENWAY CORRIDOR'
- PROPOSED FOOTPATH
- PROPOSED TRAFFIC SIGNALS TO BE CONFIRMED BY TRAFFIC MODELLING
- NOMINATED DRIVEWAY LOCATION

SCALE 1 : 1000 (A1 UNREDUCED)

DO NOT SCALE THIS DRAWING
IF IN DOUBT - ASK!

NORTH

LOCALITY PLAN

YARRABILBA PRECINCT 2

REVISIONS

No	Description	Date	By
A	APPROVAL	05/16	JAS
B	STAGE BOUNDARY AMENDED	08/06/16	JAS
C	SECTION G ADDED	24/08/16	JAS
D	PARKING AMENDED	16/11/16	JAS
E	STAGE BOUNDARY AMENDED	24/11/16	JAS

Associated Consultants

RPS Australia East Pty Ltd
ACN 140 292 762
ABN 44 140 292 762
Suite 4, Robina East Quay Corporate Park
(North Building) 34-36 Glenferrie Drive, Robina
PO Box 1168 Robina DC, QLD 4226
T +61 7 555 36900
F +61 7 555 36999
W rpsgroup.com.au

Client

Lend Lease

Project

YARRABILBA
PRECINCT 2
PRELIMINARY PLANNING
FUNCTIONAL DRAWINGS

KN GROUP PTY LTD
CONSULTING ENGINEERS

LEVEL 2 - 71 GREY STREET
SOUTH BRISBANE
QUEENSLAND 4101
PHONE 07 3017 1900
FAX 07 3017 1911
EMAIL kng@knpl.com.au
ABN 35 112 053 611

Approved - RPEQ 12805

Drawing Title

V03C FUNCTIONAL LAYOUT
ROADWORKS PLAN

Drawn	Designed	Checked	Date
EL	JAS	GBG	MAR 15

Scale	Sheet
AS SHOWN	2 of -


A1	Drawing No	Revision
	13-106-SK352	E

REFER KN DWG 13-106-SK354

DO NOT SCALE THIS DRAWING
IF IN DOUBT - ASK!



LOCALITY PLAN

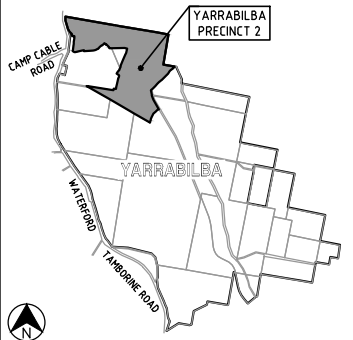

REVISIONS

[illegible]

Associated Consultants:



©COPYRIGHT PROTECTS THIS PLAN
Unauthorised reproduction or amendment
not permitted. Please contact the author

RPS Australia East Pty Ltd
ACN 140 292 762
ABN 44 140 292 762
Suite 4, Robina East Quay Corporate Park
(North Building) 34-36 Glenferrie Drive, Robina
PO Box 1048 Robina DC, Qld 4226
T +61 7 555 36900
F +61 7 555 36999
W rpsgroup.com.au

Client



Lend Lease

Project



YARRABILBA

PRECINCT 2
PRELIMINARY PLANNING
FUNCTIONAL DRAWINGS




LEVEL 2 - 71 GREY STREET
SOUTH BRISBANE
QUEENSLAND 4101
PHONE 07 3017 1900
FAX 07 3017 1911
EMAIL kng@knpl.com.au
ABN 35 112 053 611


Approved - RPEQ 12805

Drawing Title

V03C FUNCTIONAL LAYOUT
SERVICES PLAN

Drawn EL	Designed JAS	Checked GBG	Date MAR 15
Scale AS SHOWN			Sheet 5 of -
A1	Drawing No 13-106-SK355		Revision E

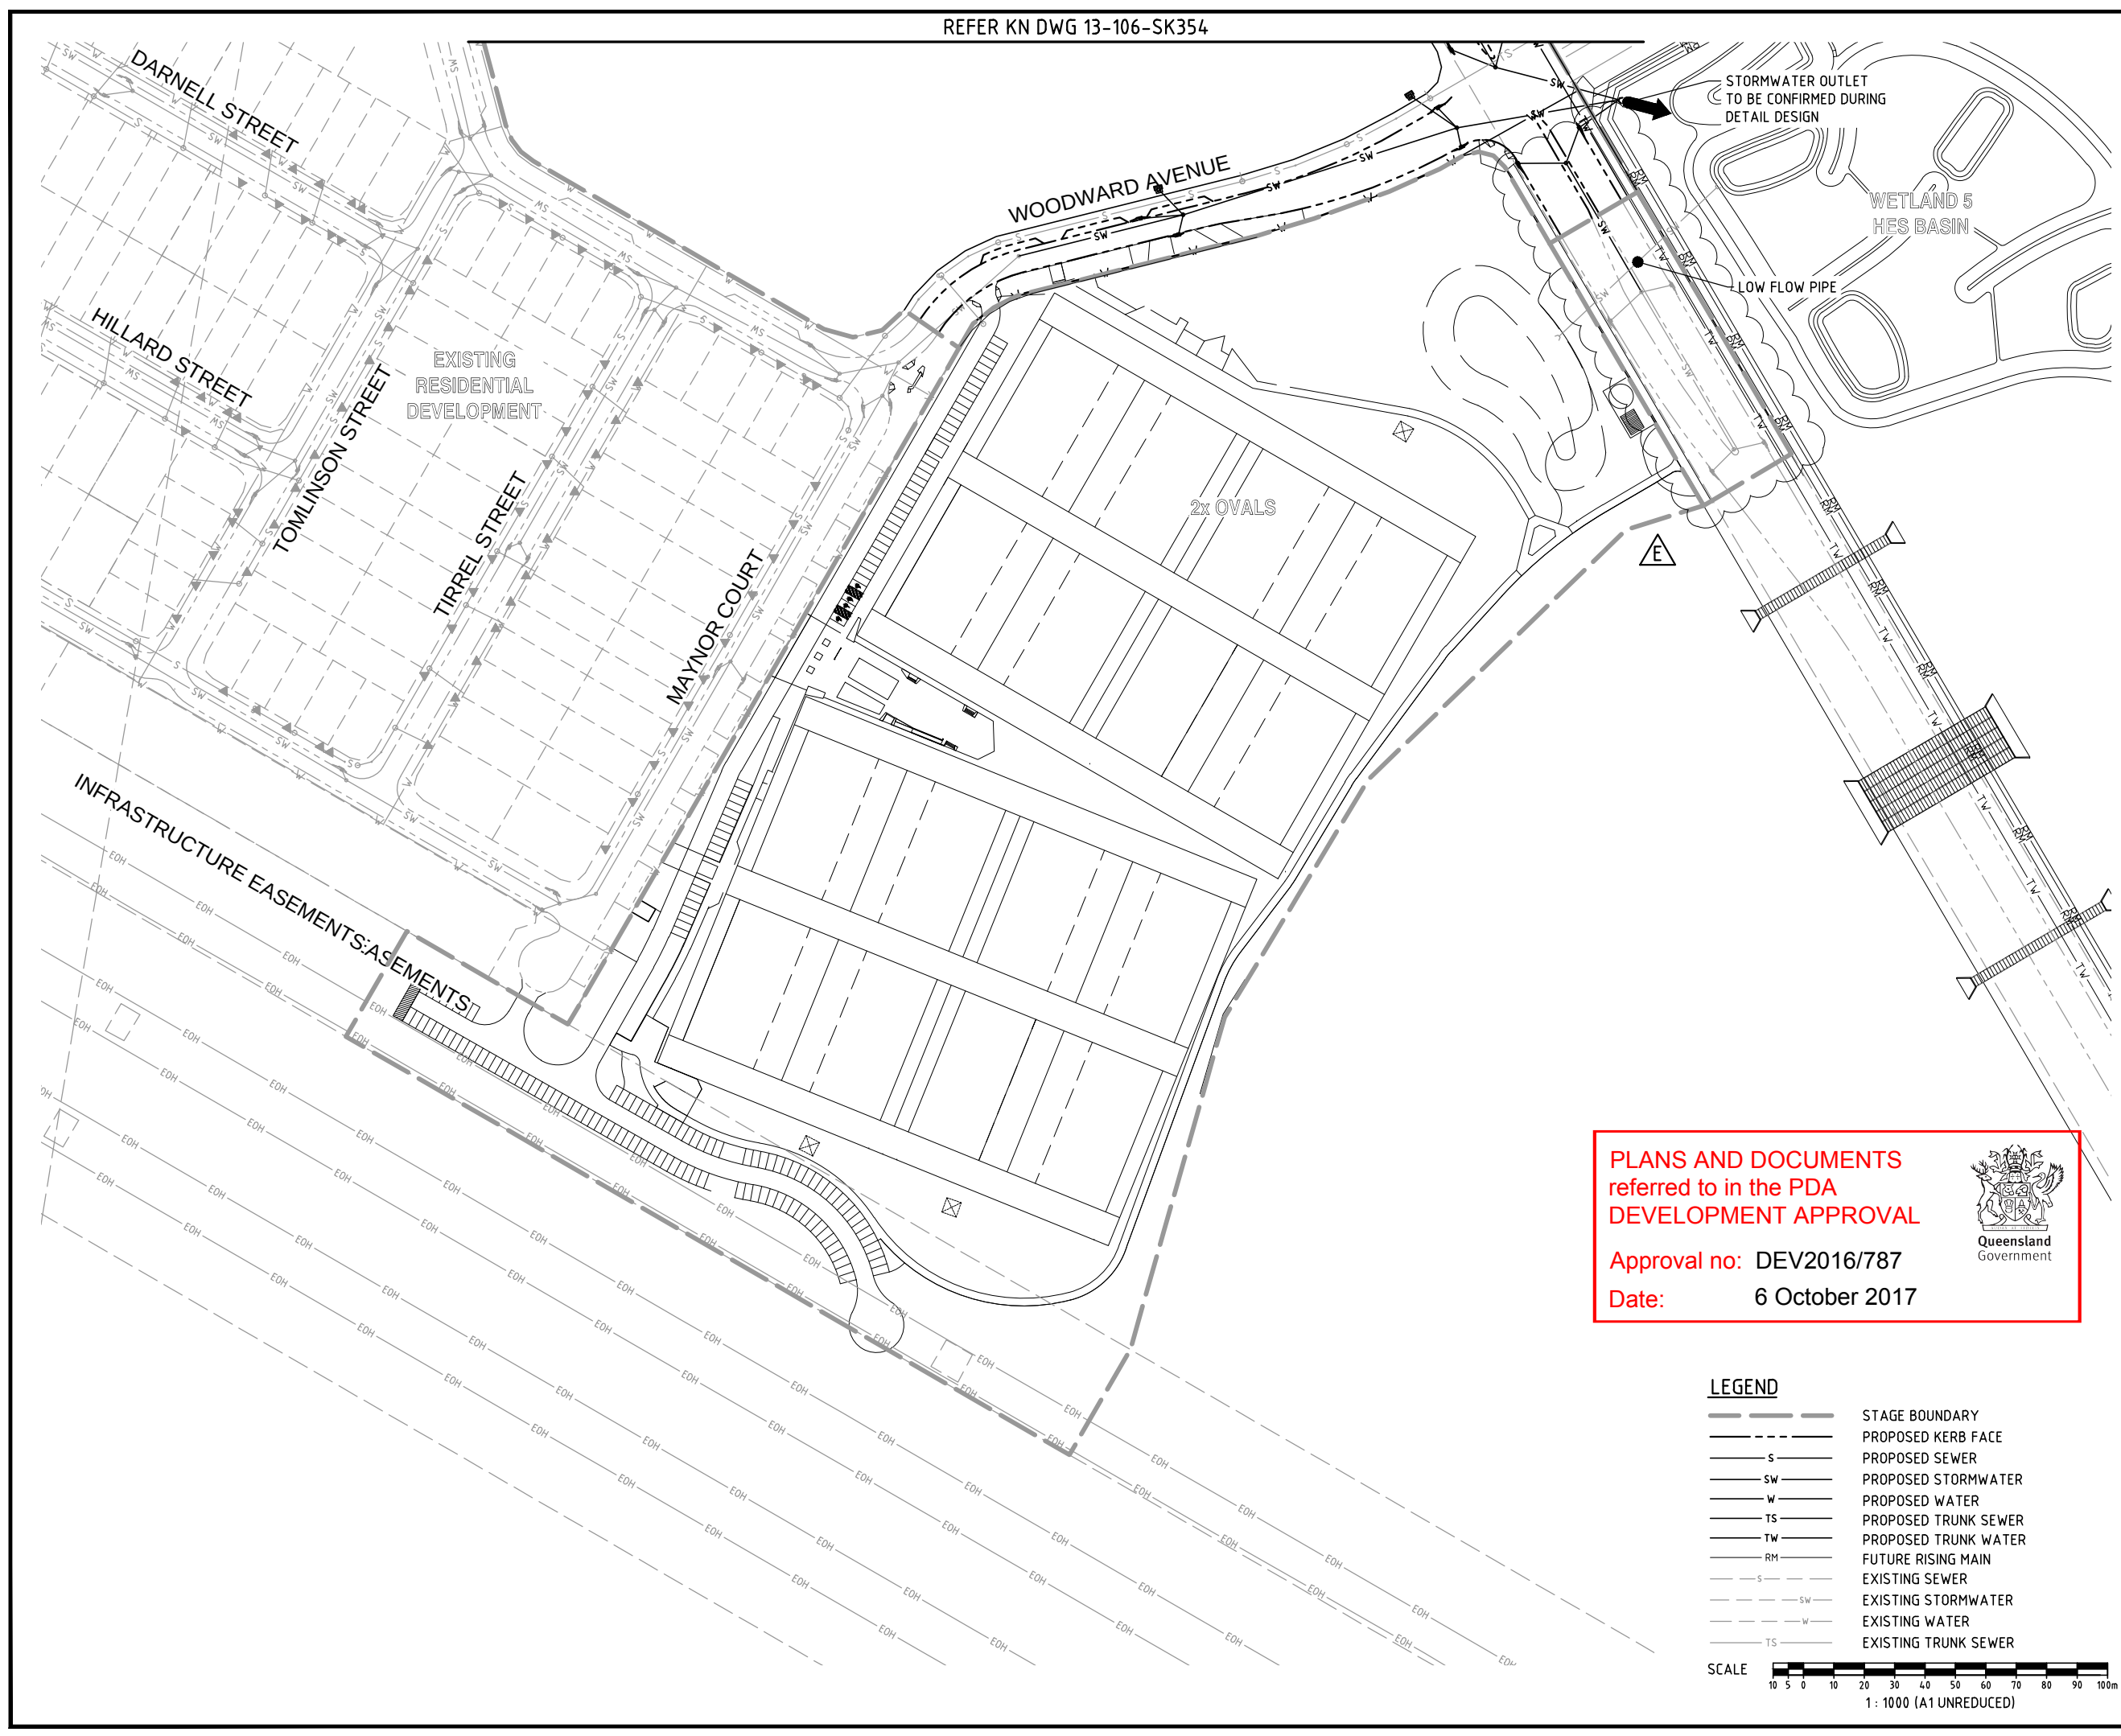

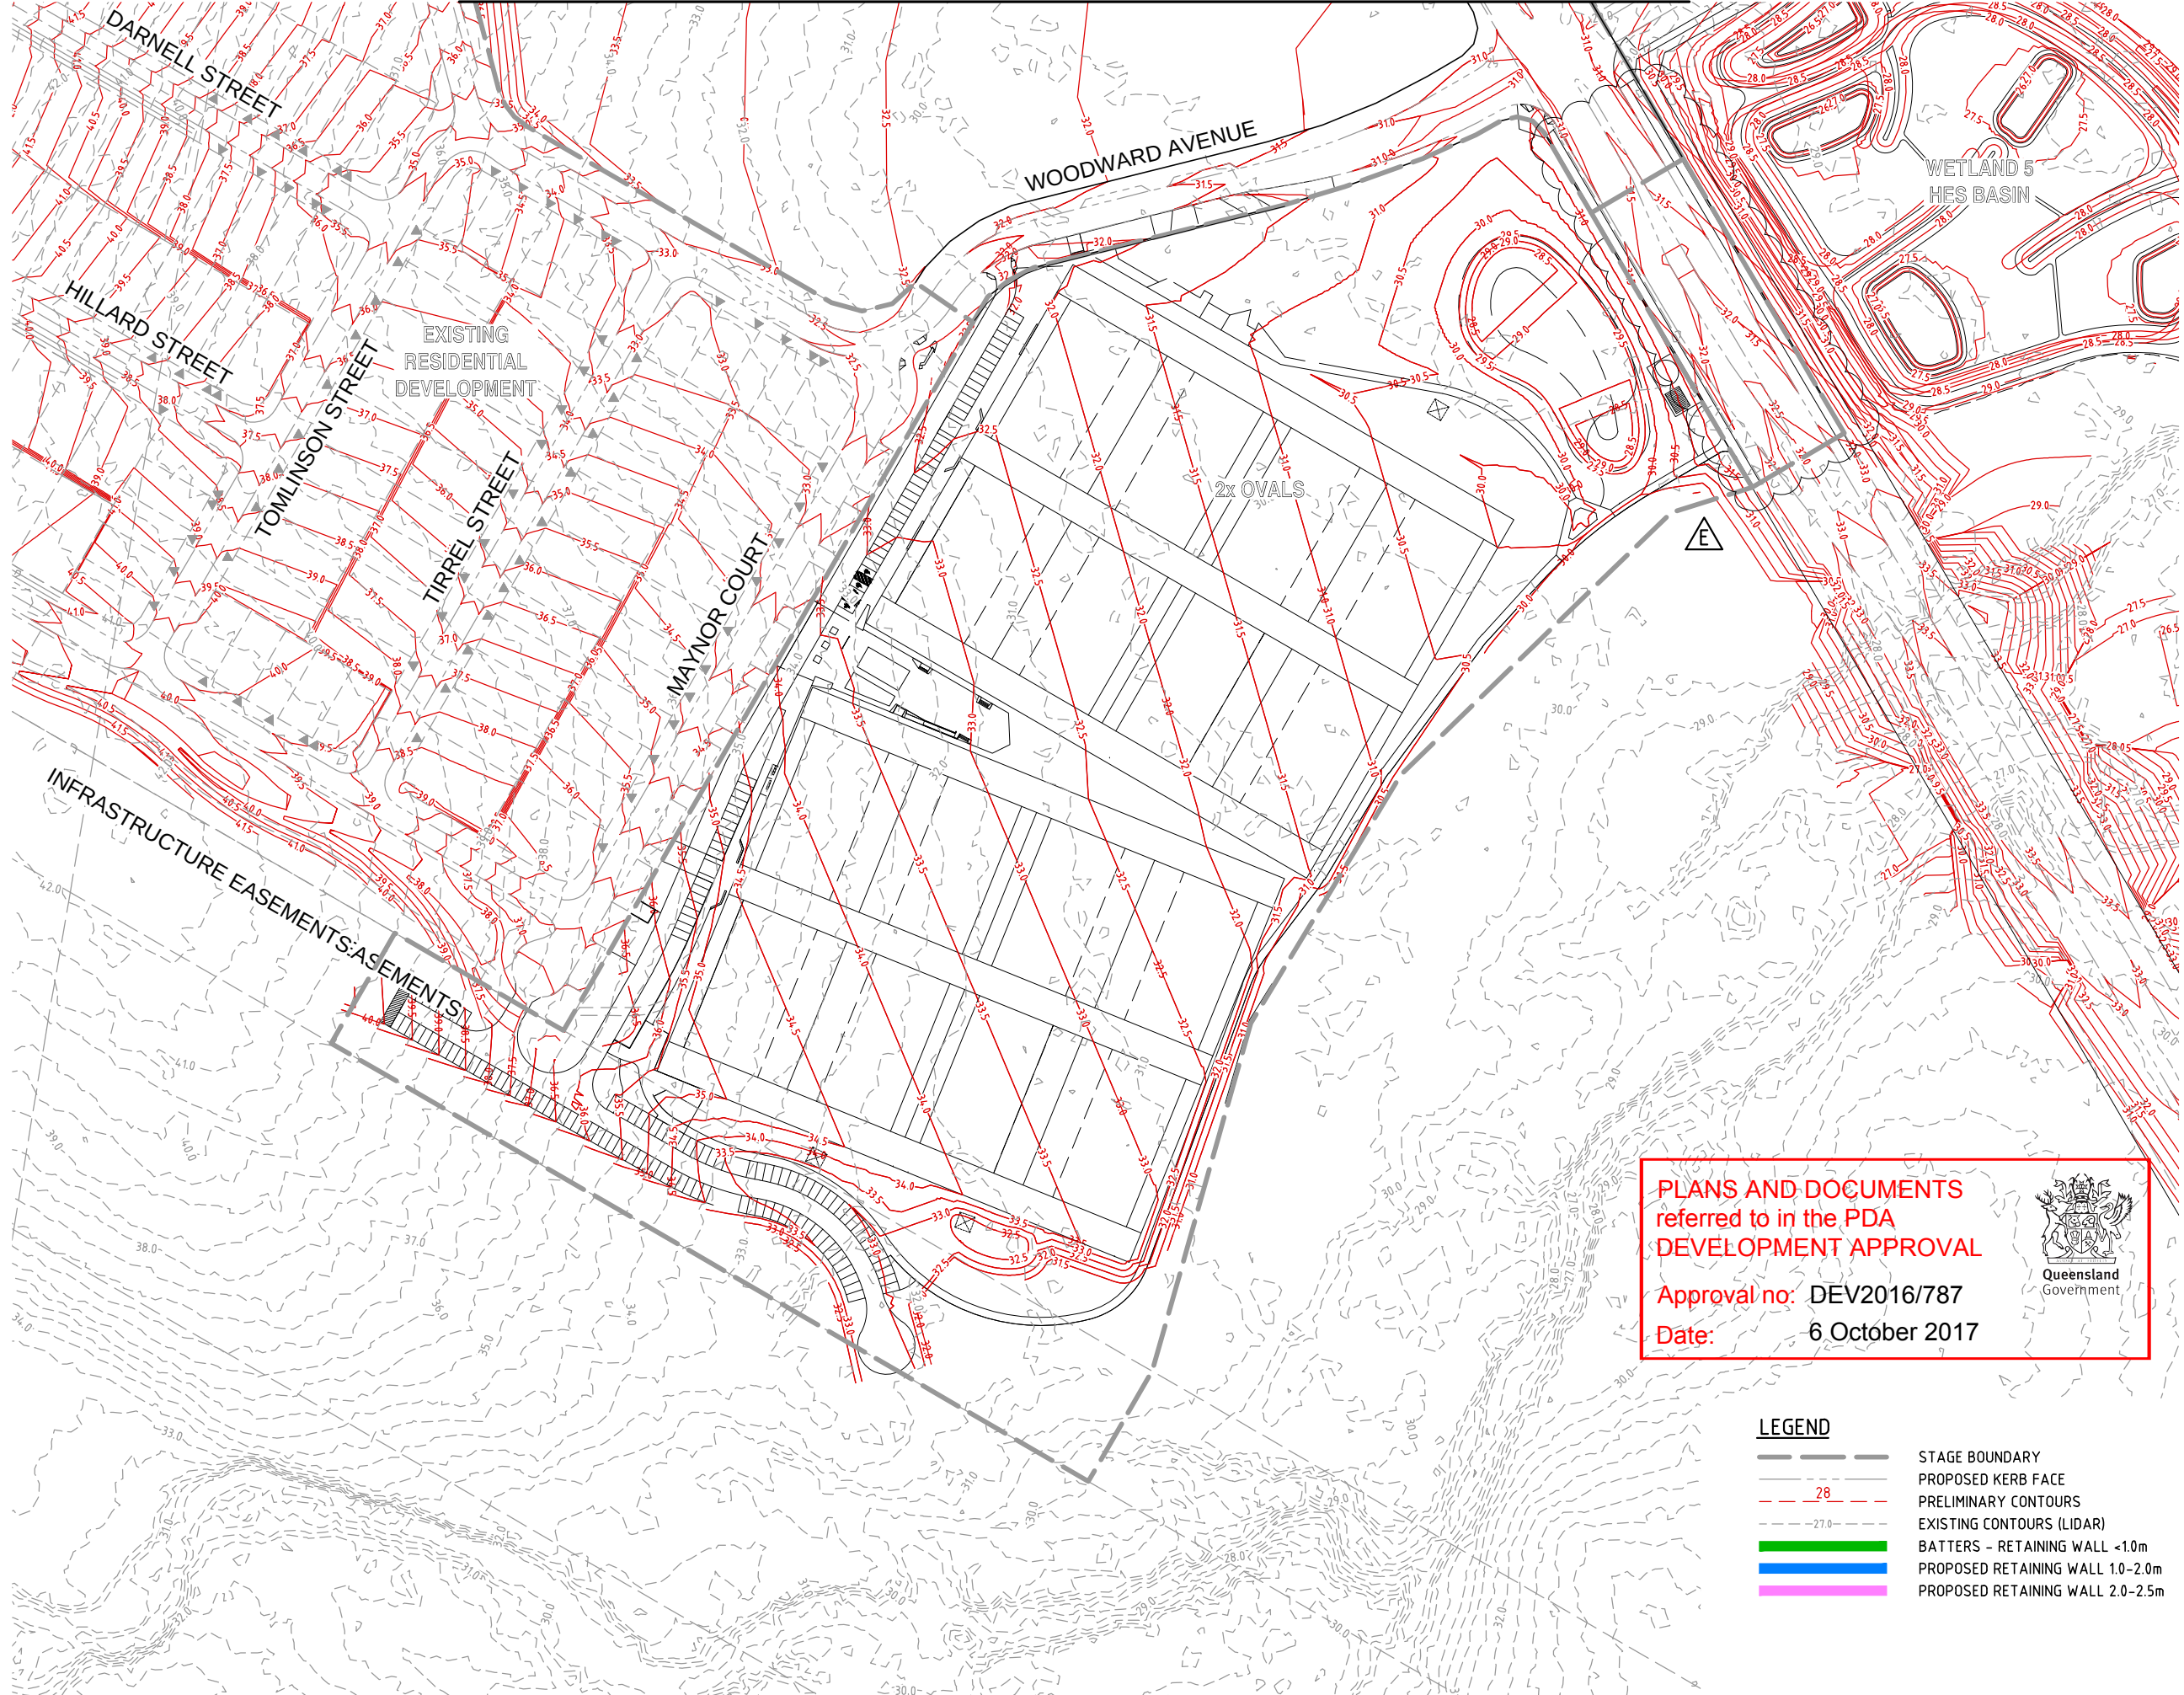


PLANS AND DOCUMENTS
referred to in the PDA
DEVELOPMENT APPROVAL

Approval no: DEV2016/787
Date: 6 October 2017



- LEGEND**
- STAGE BOUNDARY
 - PROPOSED KERB FACE
 - PRELIMINARY CONTOURS
 - EXISTING CONTOURS (LIDAR)
 - BATTERS - RETAINING WALL <1.0m
 - PROPOSED RETAINING WALL 1.0-2.0m
 - PROPOSED RETAINING WALL 2.0-2.5m

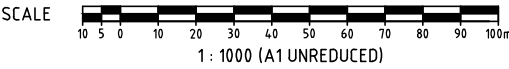


DO NOT SCALE THIS DRAWING
IF IN DOUBT - ASK!



NORTH

LOCALITY PLAN

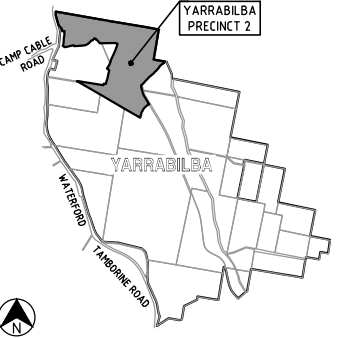

YARRABILBA
PRECINCT 2

REVISIONS

No	Description	Date	By
A	APPROVAL	05/16	JAS
B	STAGE BOUNDARY AMENDED	08/06/16	JAS
C	HES BASIN ADDED	24/08/16	JAS
D	PARKING AMENDED	16/11/16	JAS

Associated Consultants



RPS

© COPYRIGHT PROTECTS THIS PLAN
Unauthorised reproduction or amendment
not permitted. Please contact the author.

RPS Australia East Pty Ltd
ACN 140 292 762
ABN 44 140 292 762
Suite 4, Robina East Quay Corporate Park
(North Building) 34-36 Glenferrie Drive, Robina
PO Box 1048 Robina DC, Qld 4226
T +61 7 555 36900
F +61 7 555 36999
W rpsgroup.com.au

Client



Lend Lease

Project



YARRABILBA

PRECINCT 2
PRELIMINARY PLANNING
FUNCTIONAL DRAWINGS

 **KN** GROUP PTY LTD
CONSULTING ENGINEERS

LEVEL 2 - 71 GREY STREET
SOUTH BRISBANE
QUEENSLAND 4101
PHONE 07 3017 1900
FAX 07 3017 1911
EMAIL kng@knpl.com.au
ABN 35 112 053 611

Approved - RPEQ 12805

Drawing Title

**V03C FUNCTIONAL LAYOUT
EARTHWORKS PLAN**

Drawn EL	Designed JAS	Checked GBG	Date MAR 15
Scale AS SHOWN			Sheet 7 of -
A1		Drawing No 13-106-SK357	Revision D