


Goprint Site Preparations - Actions being undertaken as part of this development application:

- removal of all structures and facilities above ground level except for the blockwork retaining wall located in the basement;
- removal of all suspended slabs between the basement and the ground floor;
- removal of columns, piers and internal wall structures;
- retention of ground slabs;
- removal of columns with exposed reinforcement cut so as not to protrude above the concrete cut-off level;
- columns along the blockwork retaining wall to be cut off at the top level of the wall;
- removal of all demolished materials and debris from the site;
- providing protection against falling from height along the top of the retained brickwork retaining wall;
- backfilling all redundant pits or voids with fill free of deleterious materials and compact to a density consistent with that of the surrounding ground; and
- sealing of remaining exposed surfaces.

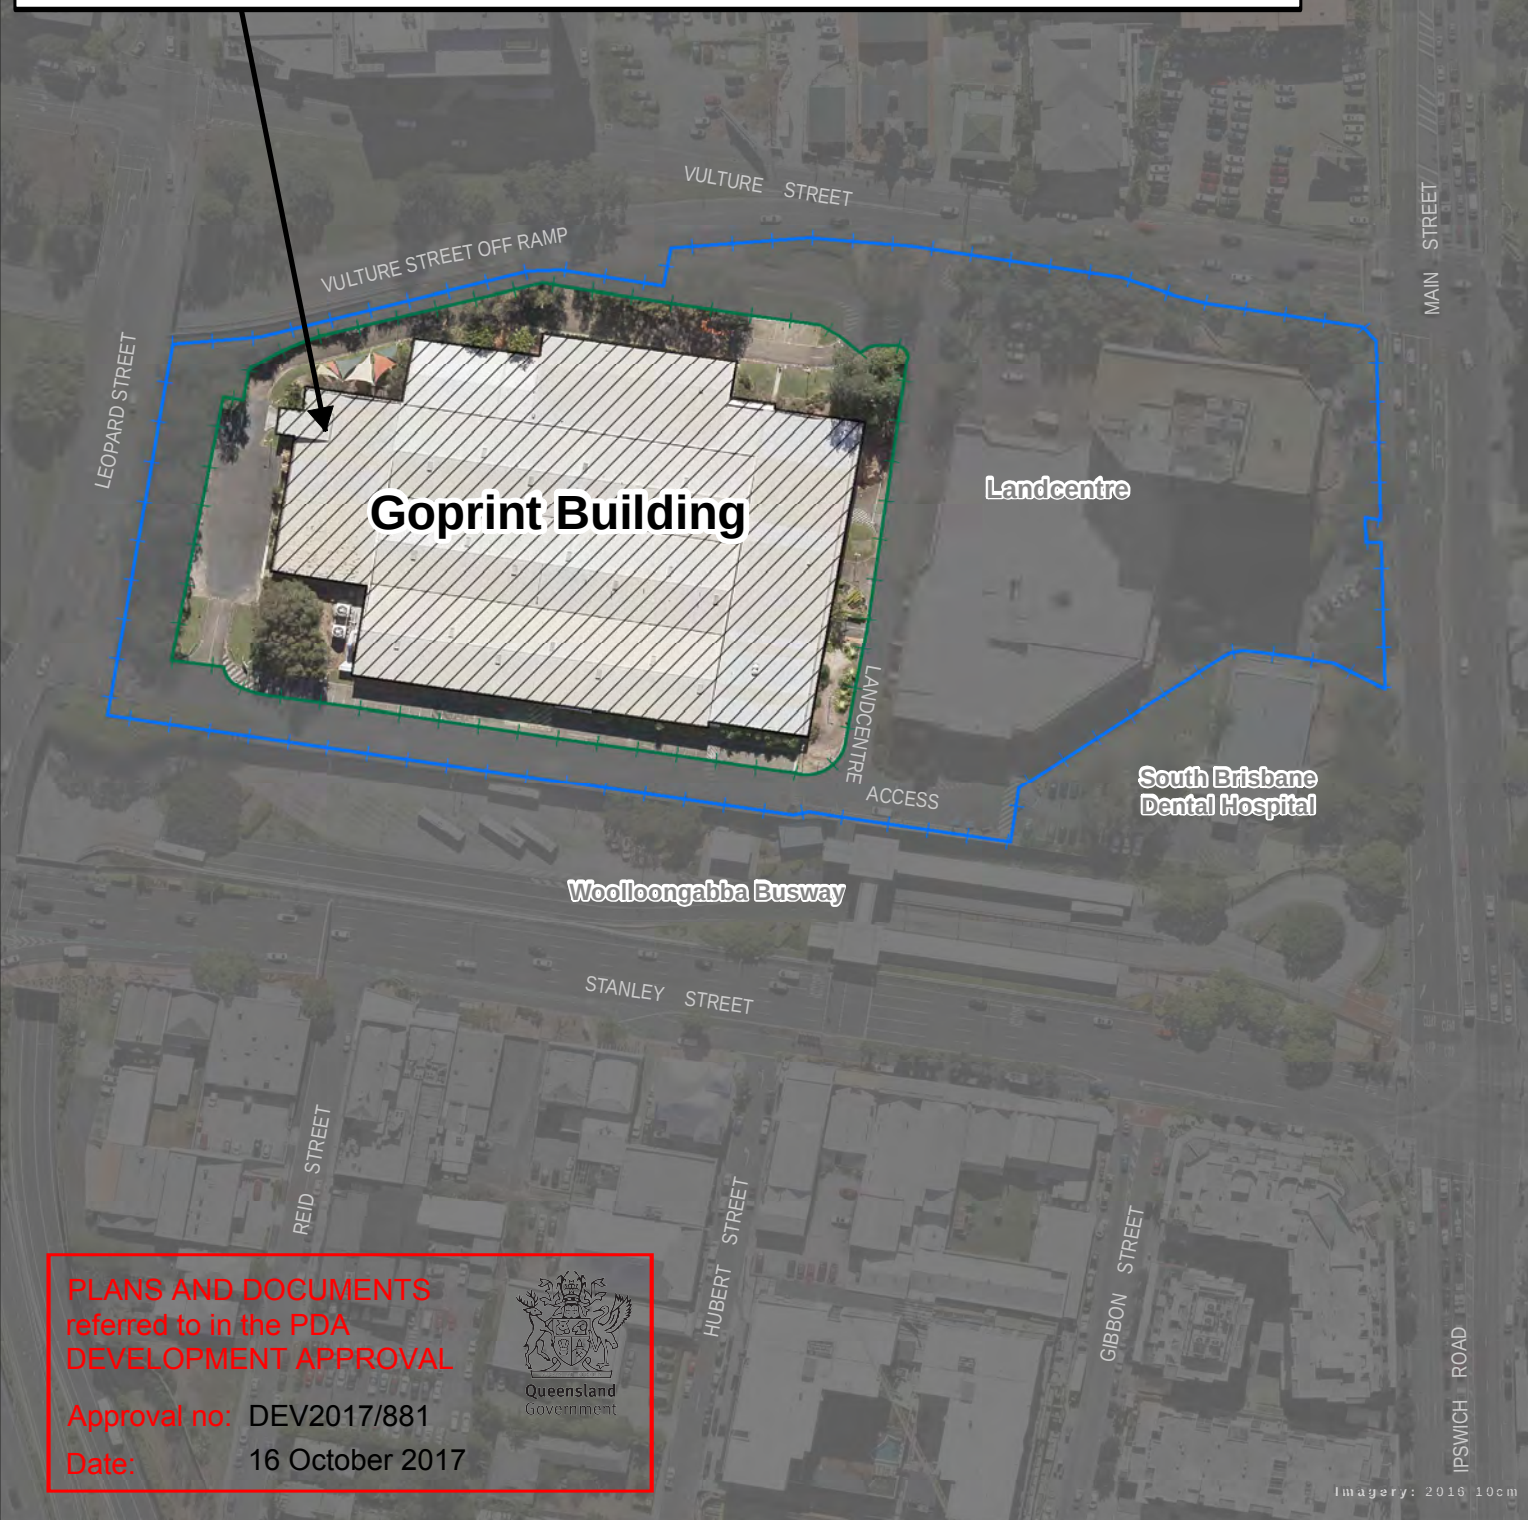

PLANS AND DOCUMENTS
referred to in the PDA
DEVELOPMENT APPROVAL

Approval no: DEV2017/881

Date: 16 October 2017



Imagery: 2019 10cm

Legend

- Woolloongabba - Lot 63 Boundary
- Goprint Demolition Site - Demarcation Boundary (Indicative)
- Goprint Building Footprint

Goprint Site Preparation - Site Plan

EDQ Development Application

Document Number: CR-1G10-CRR-PP-PLN-0001
Revision: 1
Date: 13/10/2017

Metres
0 12.5 25 50 75 100

