



SECTION A
SCALE: 1:200

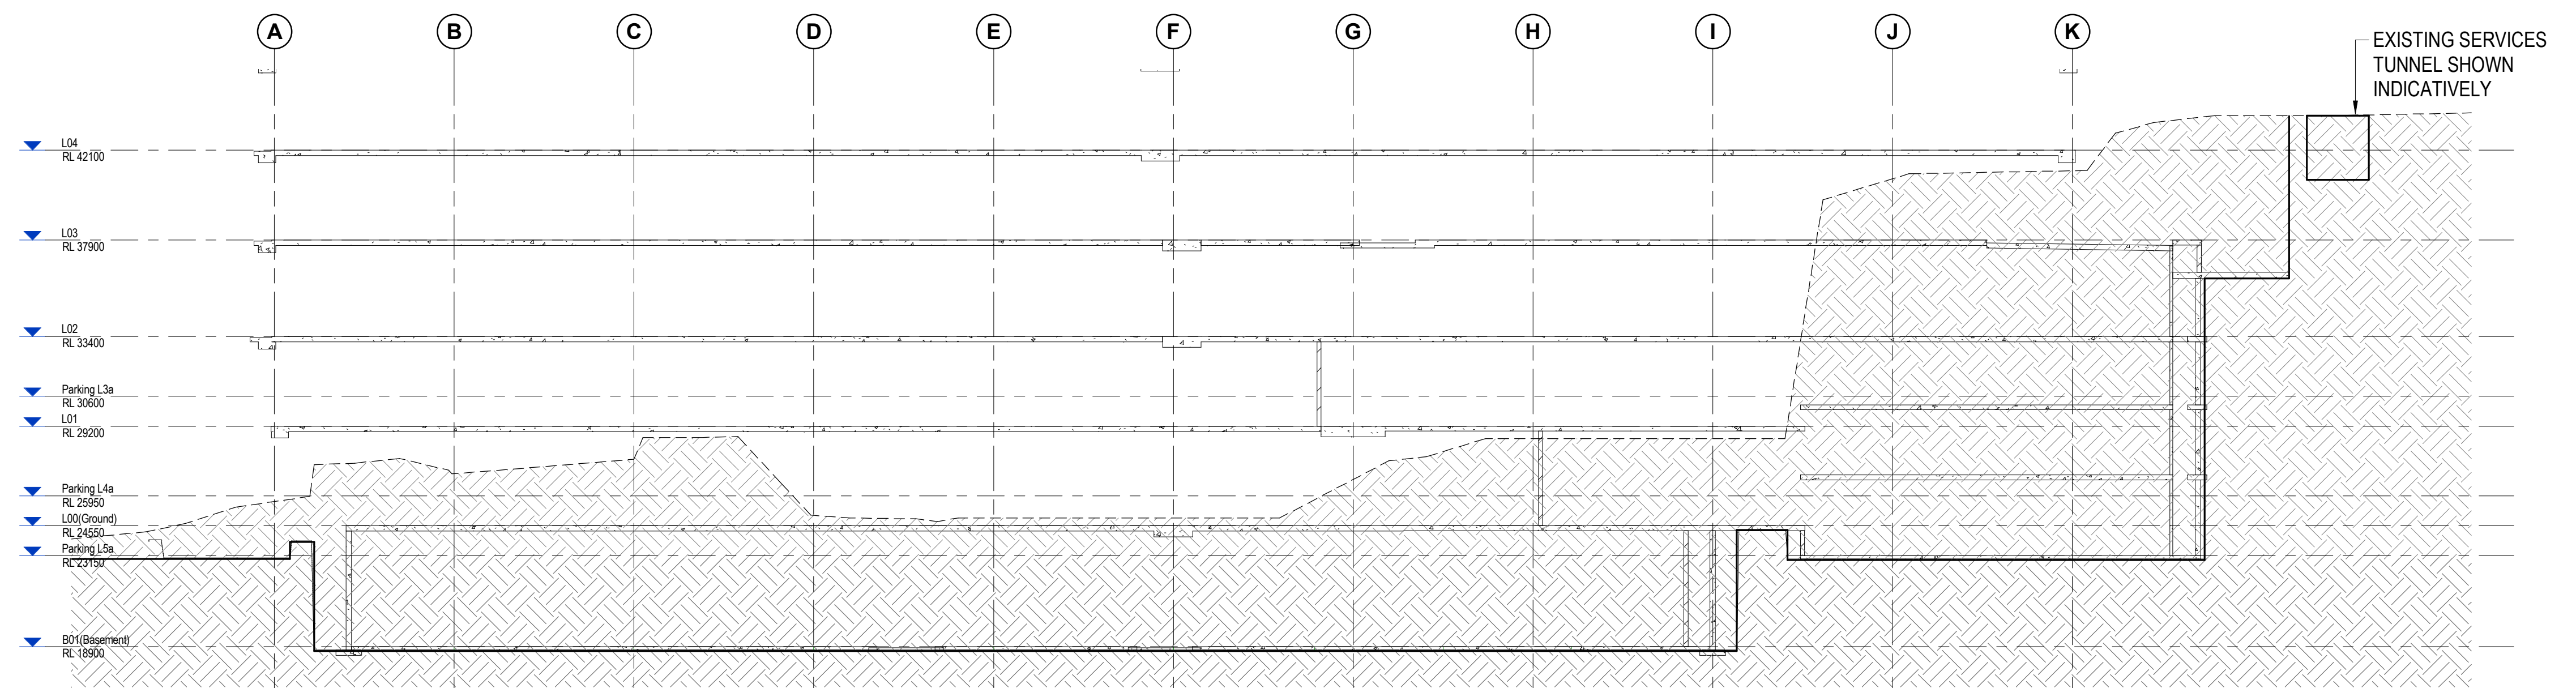

SECTION B
SCALE: 1:200

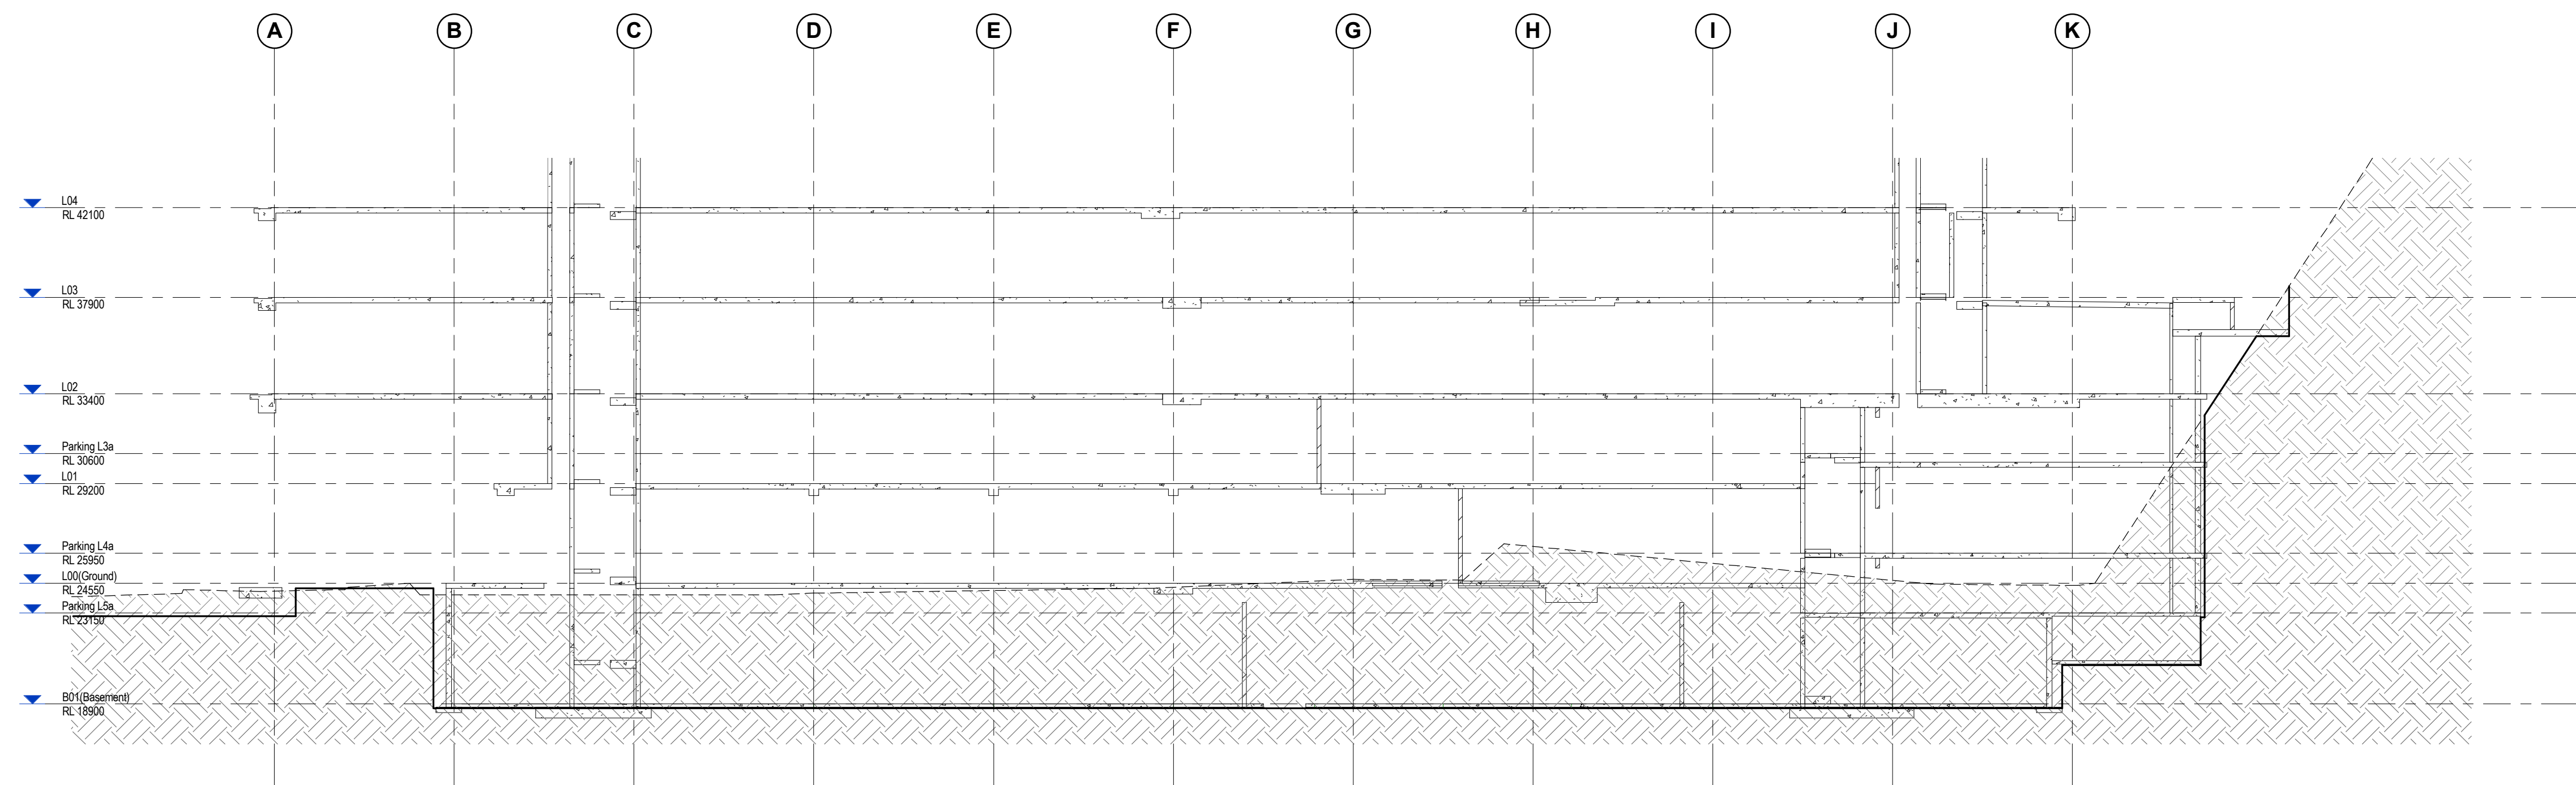


SECTION C
SCALE: 1:200

LEGEND (UNLESS NOTED OTHERWISE ON PLAN)

- DENOTES FINAL SURFACE PROFILE AFTER BULK EXCAVATION WORKS
- DENOTES SITE BOUNDARY
- DENOTES DOWEL LOCATION - GENERAL
- DENOTES DOWEL LOCATION - ROCK FACE APPEARANCE
- DENOTES DRAIN PIPE
- DENOTES BULK EXCAVATION LEVEL
- DENOTES ROCK NETTING EXTENT
- DENOTES EXPECTED SURFACE PROFILE AFTER DEMOLITION WORKS BASED ON AURECON DRAWING NAMED "Post Demo"
- DENOTES EXISTING ROCK FACE BEYOND DOES NOT REQUIRE ADDITIONAL EXCAVATION EXISTING RETENTION SYSTEM TO BE MAINTAINED


NOTES (UNLESS NOTED OTHERWISE ON PLAN)

REFER TO DRAWING 1000 FOR BULK EXCAVATION NOTES

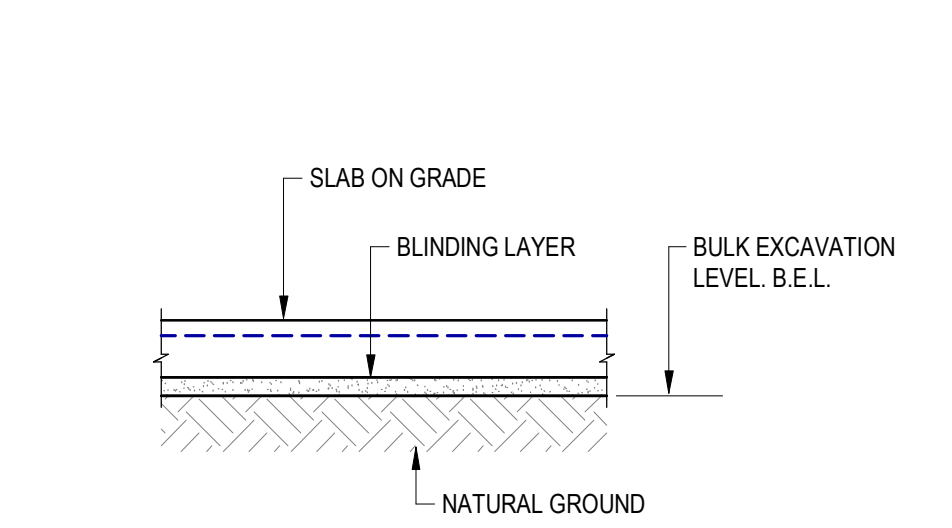

BULK EXCAVATION SLAB SECTION

SCALE: 1:20

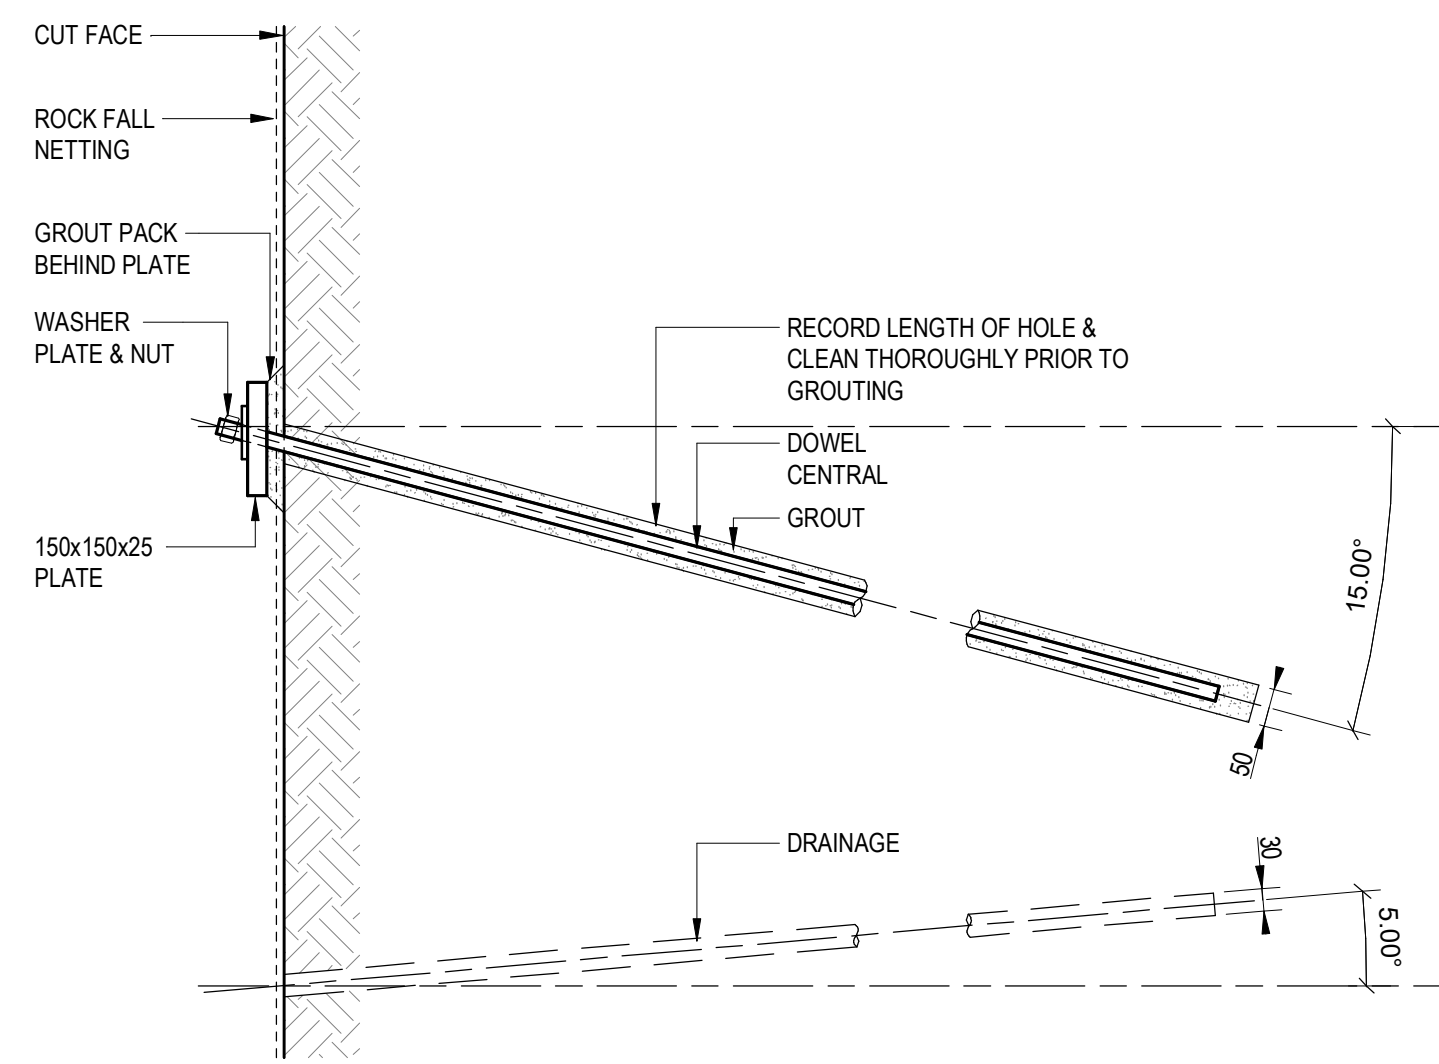

TYPICAL ROCK DOWEL SECTION

SCALE: 1:10

- NOTES
- DO NOT SCALE DRAWINGS. WRITTEN DIMENSIONS GOVERN.
 - ALL DIMENSIONS ARE IN MILLIMETRES UNLESS NOTED OTHERWISE.
 - ALL DIMENSIONS SHALL BE VERIFIED ON SITE BEFORE PROCEEDING WITH THE WORK. HASSELL SHALL BE NOTIFIED IN WRITING OF ANY DISCREPANCIES.
 - THIS DRAWING MUST BE READ IN CONJUNCTION WITH ALL RELEVANT CONTRACTS, SPECIFICATIONS AND DRAWINGS.

THIS DRAWING IS AN UNCONTROLLED COPY, UNLESS NOTED OTHERWISE.

ENSURE THIS DRAWING IS PRINTED IN COLOUR

REV	DESCRIPTION	DATE
3	RPEQ ADDED	07.08.17
2	RE-ISSUE FOR CONSTRUCTION	02.08.17
1	ISSUE FOR CONSTRUCTION	24.07.17

CONSULTANT

HASSELL Limited ABN 007 711 435
36 WARRY STREET FORTITUDE VALLEY
BRISBANE QLD 4006 AUSTRALIA
BRISBANE@HASSELLSTUDIO.COM
T +61 7 3914 4000 F +61 7 3914 4100



CLIENT



PROJECT
RCHSBC, HERSTON QUARTER
HERSTON ROAD, HERSTON QLD

DRAWING TITLE
RETENTION SECTIONS & ELEVATIONS - SHEET 1

PROJECT STAGE
SUB STAGE B - SCHEMATIC DESIGN

SHEET STATUS
FOR CONSTRUCTION

SCALE @ A0
As indicated

PROJECT NUMBER
16-002928

DRAWING NUMBER
SRC-S-1004

DRAWN
IMM

REV
3

PLANS AND DOCUMENTS
referred to in the PDA
DEVELOPMENT APPROVAL


Approval no: DEV2017/875
Date: 18 OCTOBER 2017




APPROVED FOR CONSTRUCTION BY
CIARÁN MCHUGH
FOR & ON BEHALF OF
CALIBRE CONSULTING (QLD) PTY LTD

RPEQ 12390


Signature of Ciarán McHugh

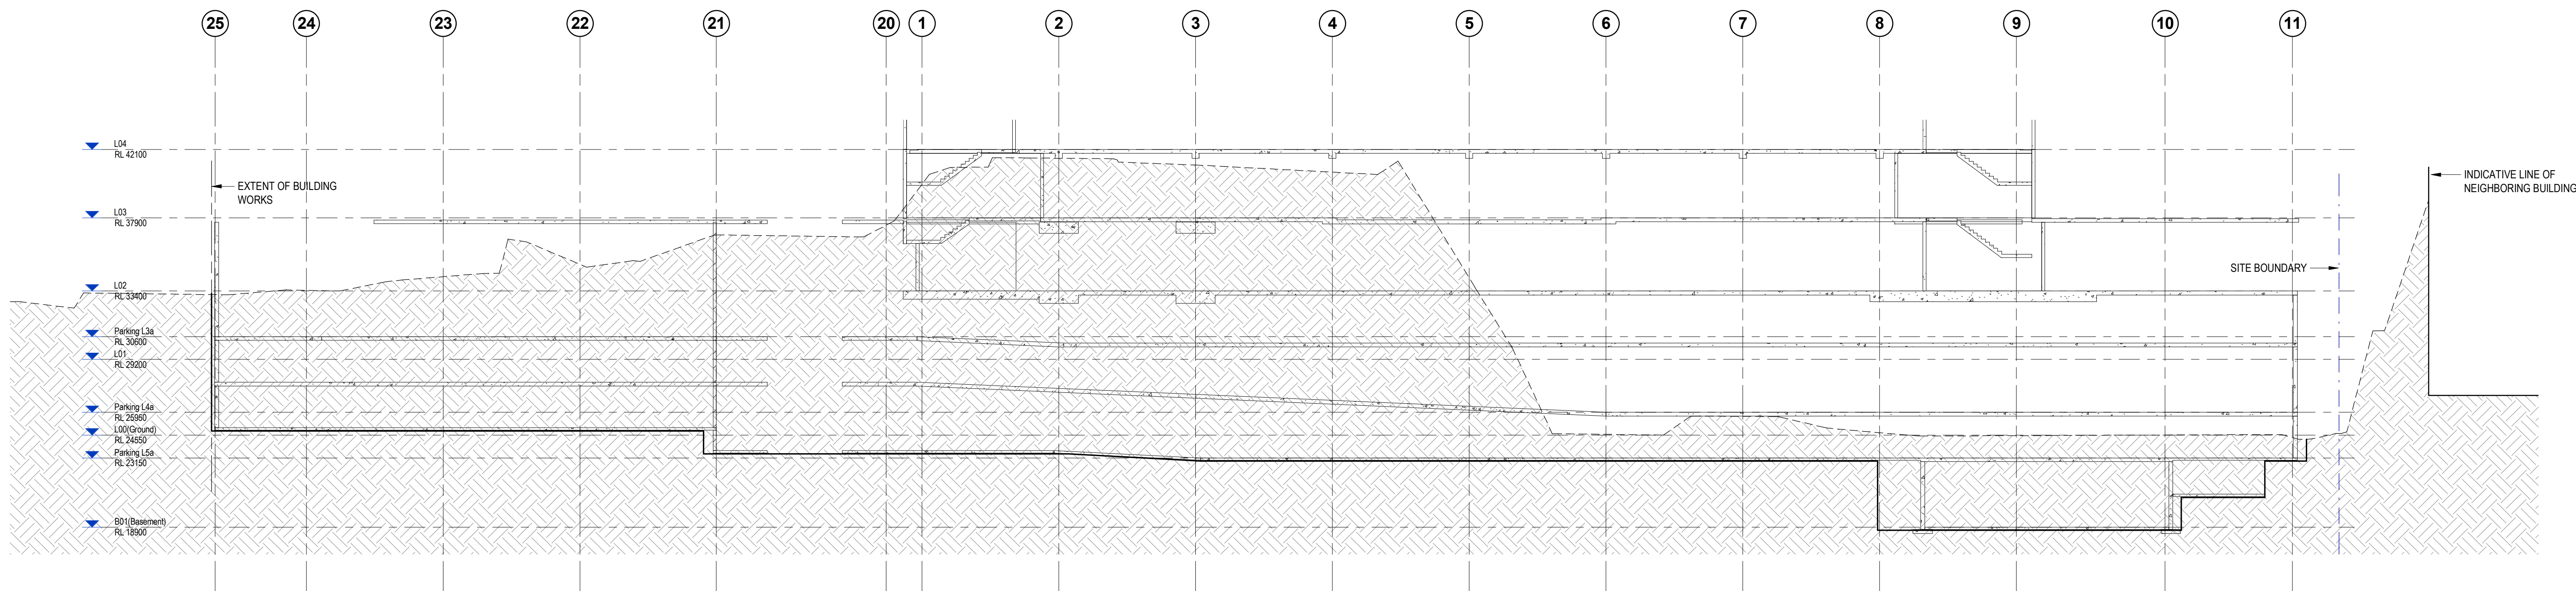

SECTION D
SCALE: 1:200

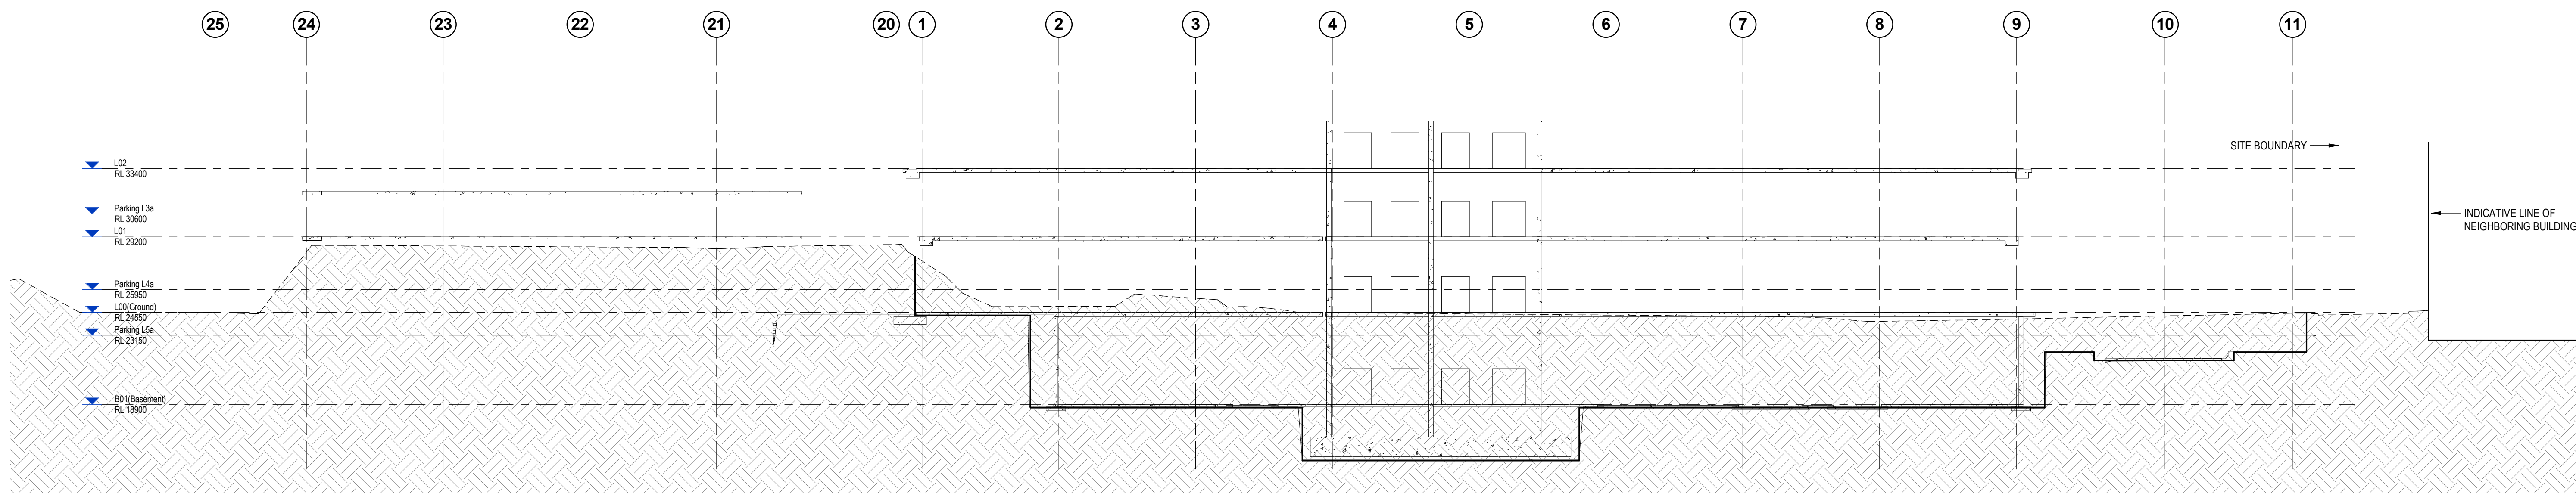

SECTION E
SCALE: 1:200

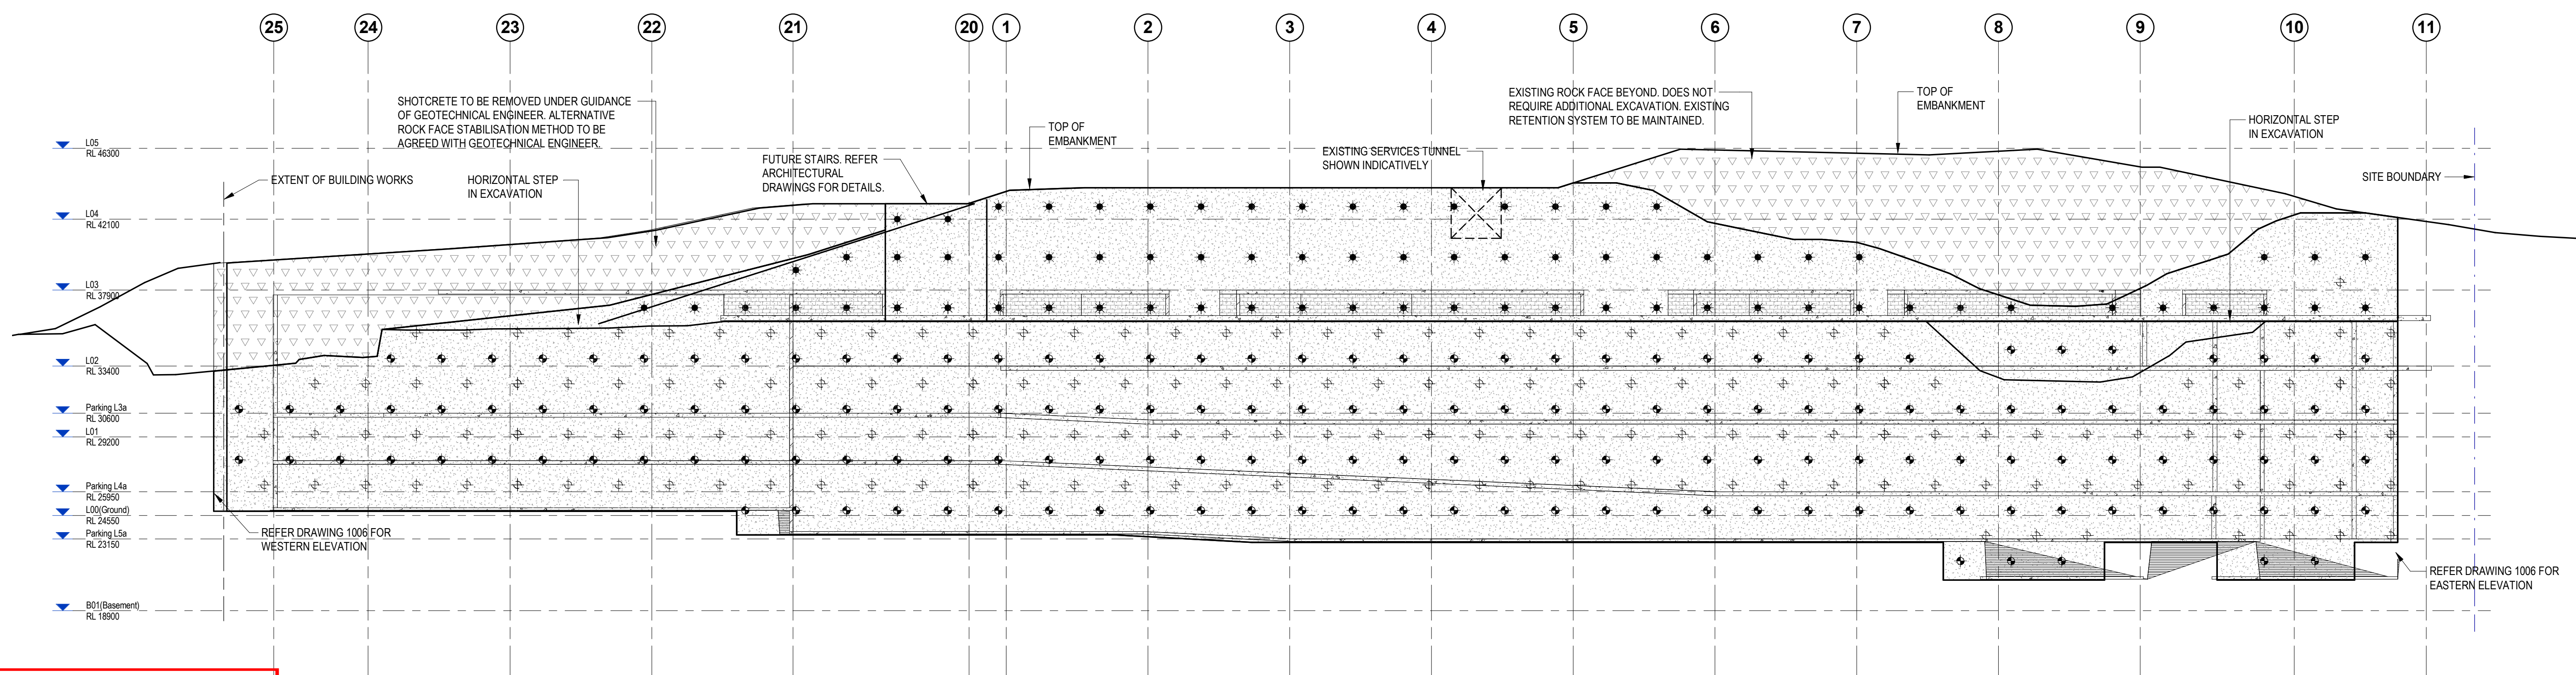

SHORING WALL ELEVATION - NORTH
SCALE: 1:200

PLANS AND DOCUMENTS
referred to in the PDA
DEVELOPMENT APPROVAL

Approval no: DEV2017/875

Date: 18 OCTOBER 2017



APPROVED FOR CONSTRUCTION BY
CIARÁN MCHUGH
FOR & ON BEHALF OF
CALIBRE CONSULTING (QLD) PTY LTD

RPEQ 12390

FOR CONSTRUCTION
SCALE @ A0
As indicated
PROJECT NUMBER
16-002928
DRAWING NUMBER
SRC-S-1005
DRAWN
IMM
REV
4

LEGEND

(UNLESS NOTED OTHERWISE ON PLAN)

- DENOTES FINAL SURFACE PROFILE AFTER BULK EXCAVATION WORKS
- DENOTES SITE BOUNDARY
- DENOTES DOWEL LOCATION - GENERAL
- DENOTES DOWEL LOCATION - ROCK FACE APPEARANCE
- DENOTES DRAIN PIPE
- DENOTES BULK EXCAVATION LEVEL
- DENOTES ROCK NETTING EXTENT
- DENOTES EXPECTED SURFACE PROFILE AFTER DEMOLITION WORKS BASED ON AURECON DRAWING NAMED "Post Demo"
- DENOTES EXISTING ROCK FACE BEYOND. DOES NOT REQUIRE ADDITIONAL EXCAVATION. EXISTING RETENTION SYSTEM TO BE MAINTAINED.

NOTES

(UNLESS NOTED OTHERWISE ON PLAN)

REFER TO DRAWING 1000 FOR BULK EXCAVATION NOTES

NOTES

- DO NOT SCALE DRAWINGS. WRITTEN DIMENSIONS GOVERN.
- ALL DIMENSIONS ARE IN MILLIMETRES UNLESS NOTED OTHERWISE.
- ALL DIMENSIONS SHALL BE VERIFIED ON SITE BEFORE PROCEEDING WITH THE WORK. HASSELL SHALL BE NOTIFIED IN WRITING OF ANY DISCREPANCIES.
- THIS DRAWING MUST BE READ IN CONJUNCTION WITH ALL RELEVANT CONTRACTS, SPECIFICATIONS AND DRAWINGS.

THIS DRAWING IS AN UNCONTROLLED COPY. UNLESS NOTED OTHERWISE.

ENSURE THIS DRAWING IS PRINTED IN COLOUR.

REV	DESCRIPTION	DATE
4	RPEQ ADDED	07.09.17
3	EXTENT OUTLINES REVISED	03.08.17
2	RE-ISSUE FOR CONSTRUCTION	02.08.17
1	ISSUE FOR CONSTRUCTION	24.07.17

CONSULTANT

HASSELL Limited ABN 007 711 435
36 WARRY STREET FORTITUDE VALLEY
BRISBANE QLD 4006 AUSTRALIA
BRISBANE@HASSELLSTUDIO.COM
T +61 7 3914 4000 F +61 7 3914 4100

HASSELL



CLIENT



PROJECT

RCHSBC, HERSTON QUARTER
HERSTON ROAD, HERSTON QLD

DRAWING TITLE

RETENTION SECTIONS & ELEVATIONS -
SHEET 2

PROJECT STAGE

SUB STAGE B - SCHEMATIC DESIGN

SHEET STATUS

FOR CONSTRUCTION

SCALE @ A0

As indicated

PROJECT NUMBER

16-002928

DRAWING NUMBER

SRC-S-1005


DRAWN

IMM


REV

4

Original Sheet Size A0 - 1189 x 841mm

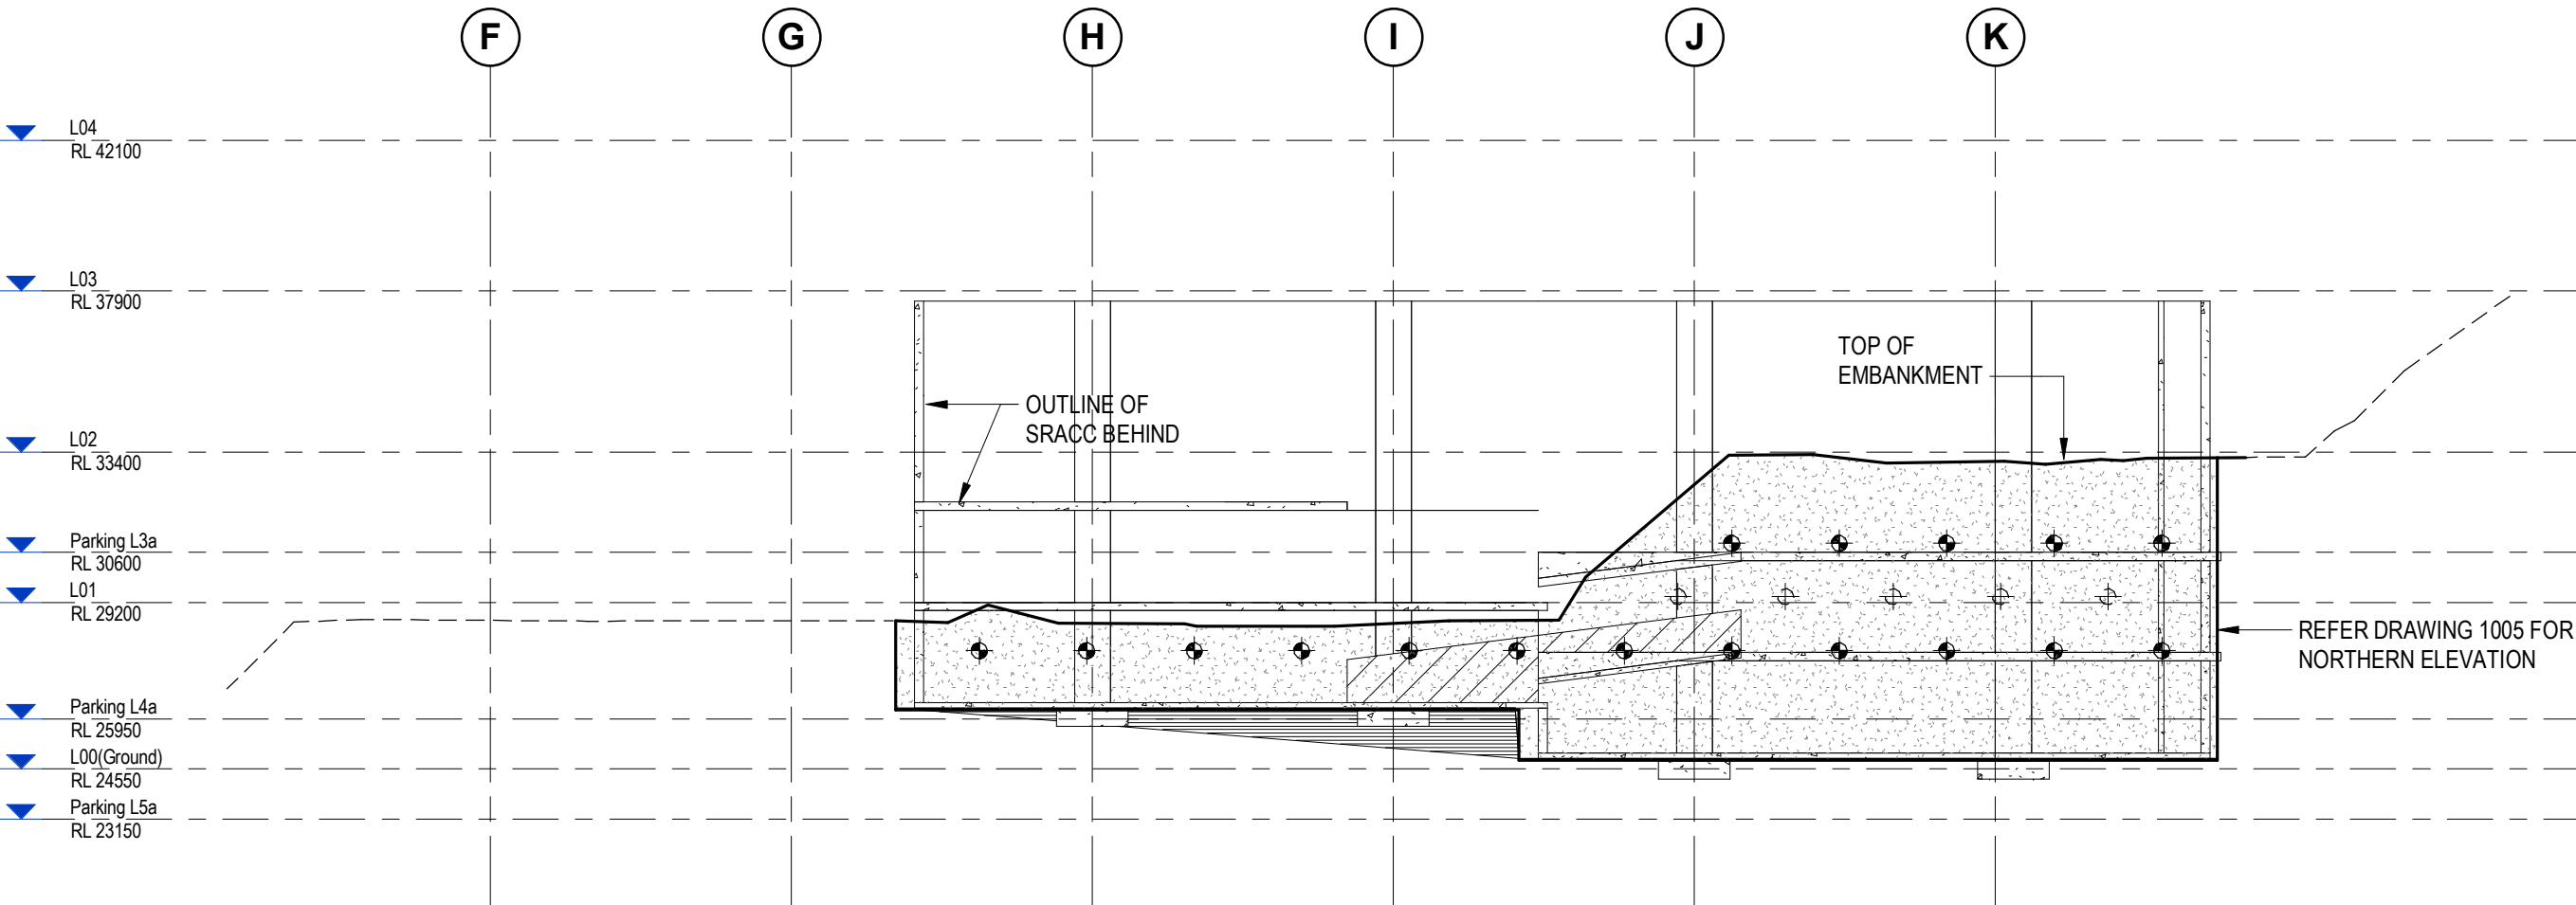

SHORING WALL ELEVATION - WEST
SCALE: 1:200

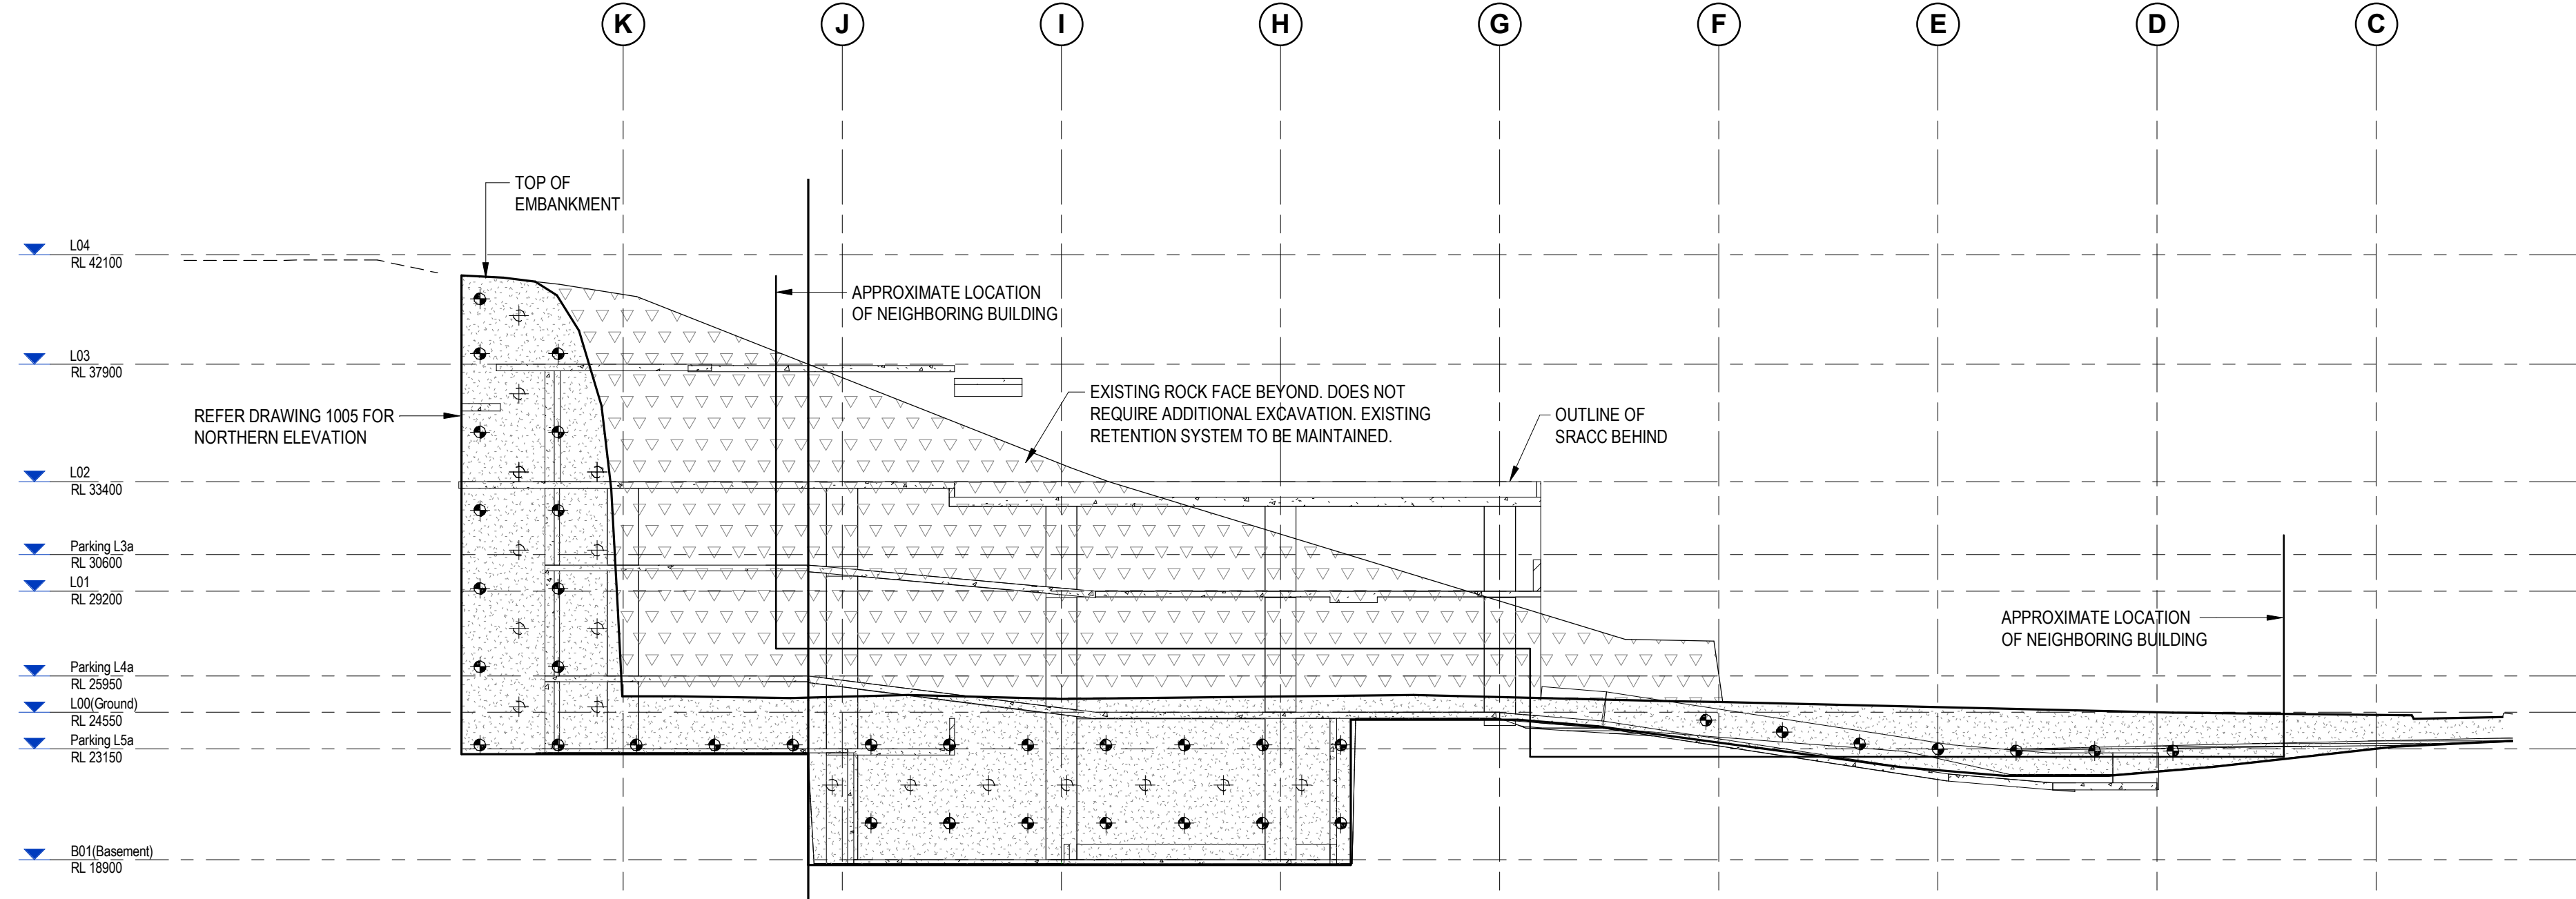

SHORING WALL ELEVATION - EAST
SCALE: 1:200

LEGEND (UNLESS NOTED OTHERWISE ON PLAN)

- DENOTES FINAL SURFACE PROFILE AFTER BULK EXCAVATION WORKS
- - - DENOTES SITE BOUNDARY
- ⊕ DENOTES DOWEL LOCATION - GENERAL
- ⊗ DENOTES DOWEL LOCATION - ROCK FACE APPEARANCE
- ⊕ DENOTES DRAIN PIPE
- B.E.L. DENOTES BULK EXCAVATION LEVEL
- ⬢ DENOTES ROCK NETTING EXTENT
- ⬢ DENOTES EXPECTED SURFACE PROFILE AFTER DEMOLITION WORKS BASED ON AURECON DRAWING NAMED "Post Demo"
- ⬢ DENOTES EXISTING ROCK FACE BEYOND. DOES NOT REQUIRE ADDITIONAL EXCAVATION. EXISTING RETENTION SYSTEM TO BE MAINTAINED.

NOTES (UNLESS NOTED OTHERWISE ON PLAN)

REFER TO DRAWING 1000 FOR BULK EXCAVATION NOTES

NOTES

- DO NOT SCALE DRAWINGS. WRITTEN DIMENSIONS GOVERN.
- ALL DIMENSIONS ARE IN MILLIMETRES UNLESS NOTED OTHERWISE.
- ALL DIMENSIONS SHALL BE VERIFIED ON SITE BEFORE PROCEEDING WITH THE WORK. HASSELL SHALL BE NOTIFIED IN WRITING OF ANY DISCREPANCIES.
- THIS DRAWING MUST BE READ IN CONJUNCTION WITH ALL RELEVANT CONTRACTS, SPECIFICATIONS AND DRAWINGS.

THIS DRAWING IS AN UNCONTROLLED COPY, UNLESS NOTED OTHERWISE.

ENSURE THIS DRAWING IS PRINTED IN COLOUR

4	RPEQ ADDED	07.09.17
3	EXTENT OUTLINES REVISED	03.08.17
2	RE-ISSUE FOR CONSTRUCTION	02.08.17
1	ISSUE FOR CONSTRUCTION	24.07.17
REV	DESCRIPTION	DATE

CONSULTANT
HASSELL Limited ABN 007 711 435
36 WARRY STREET FORTITUDE VALLEY
BRISBANE QLD 4005 AUSTRALIA
BRISBANE@HASSELLSTUDIO.COM
T +61 7 3914 4000 F +61 7 3914 4100



PROJECT
RCHSBC, HERSTON QUARTER
HERSTON ROAD, HERSTON QLD

DRAWING TITLE
RETENTION SECTIONS & ELEVATIONS - SHEET 3

PROJECT STAGE	SUB STAGE B - SCHEMATIC DESIGN
SHEET STATUS	FOR CONSTRUCTION
SCALE @ A0	As indicated
PROJECT NUMBER	16-002928
DRAWING NUMBER	SRC-S-1006
REV	4

PLANS AND DOCUMENTS referred to in the PDA DEVELOPMENT APPROVAL
Approval no: DEV2017/875
Date: 18 OCTOBER 2017



APPROVED FOR CONSTRUCTION BY
CIARÁN MCHUGH
FOR & ON BEHALF OF
CALIBRE CONSULTING (QLD) PTY LTD

RPEQ 12390

Signature of Ciarán McHugh