

DWG - G Asset Info & Systems Drawings\Project Drawings\2015\GDI\115314-15 - Homestead Dr Flagstone STEP OUT\01 - Production Drawings\01.02 - Alignment Drawings\01.02 - Alignment Sheets\02 - Cover Sheet\None - Baquero, Joseph 12/10/2017 8:15:44 AM




ENGINEERING CERTIFICATION
NAME: NIALL MANNING RPEQ No: 17533
SIGNED: [Signature] DATE: 12/10/17

PLANS AND DOCUMENTS
referred to in the PDA
DEVELOPMENT APPROVAL

Approval no: DEV2017/855
Date: 24 October 2017



CONSTRUCTION
ISSUE

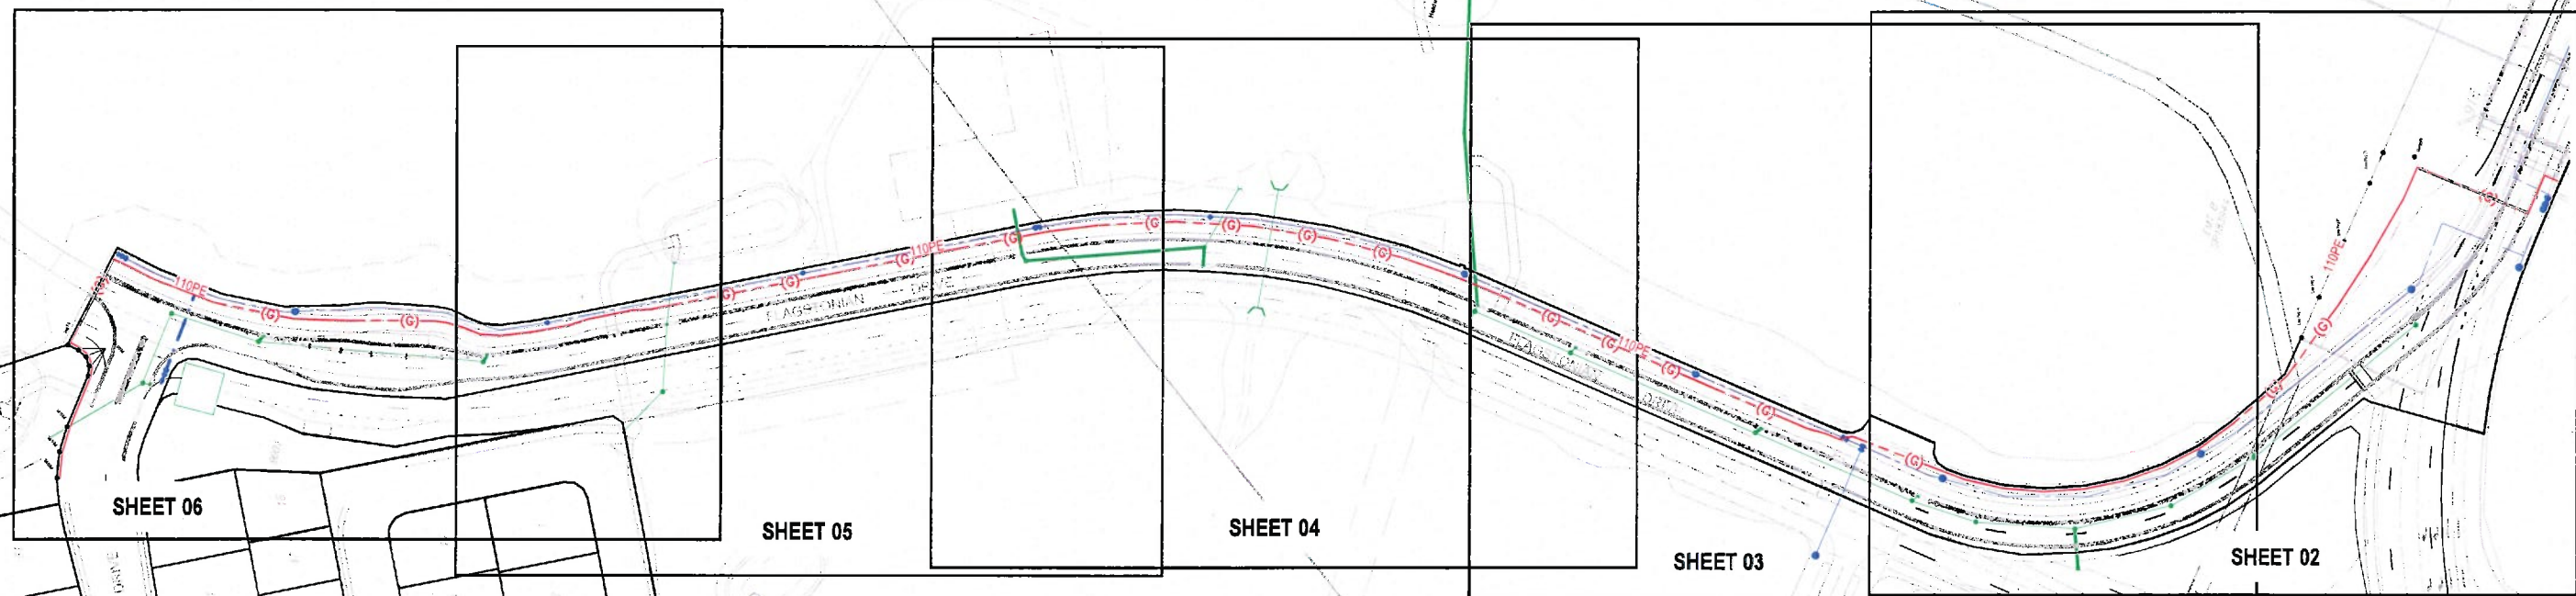

LEGEND	
	PROPERTY BOUNDARY
	PROPOSED PE GAS MAINS
	WATER PIPELINE
	DRAINAGE PIPELINE


HAVE YOU ASSESSED THE RISK
ASSOCIATED WITH THIS WORK?
REPORT PROMPTLY ANY CONDITION LIABLE
TO CAUSE AN ACCIDENT REMEMBER

YOU ARE RESPONSIBLE
FOR YOUR SAFETY

apa
CONTACT NUMBER:
Ph. 1800 427 532

MAOP 500 kPa	
PIPE MATERIAL 110mm Ø O.D. x PE100 SDR11	
PIPE LENGTH	
DESCRIPTION	APPROX LENGTH
PE PROPOSED 110mm PE GAS MAIN	890 Meters
NUMBER OF ROAD CROSSINGS	2 72 Meters
REFERENCE DRAWINGS	
THE FOLLOWING DRAWINGS SHALL BE REFERRED TO IF APPLICABLE	
APA STANDARD DRAWINGS	
DESCRIPTION	NUMBER
PROTECTION OF GAS PIPELINES WITH LESS THAN MINIMUM COVER	D-0003
PROTECTION OF GAS PIPELINES AGAINST EXTERNAL INTERFERENCE	D-0005
PE GAS MAIN - COMMISSION NEW MAIN ALTERATION	D-0009
PHYSICAL PROTECTION OF GAS MAINS IN ROADWAYS	D-0025
GAS - ASSEMBLIES GAS MAIN - TRACE WIRE ACCESS POINT	D-0026
GAS GENERAL CONSTRUCTION - TRENCHES PE GAS MAIN	TR-003

0 10 20 40 60
Full Size 1:1000 ; Half Reduction 1:2000
SCALE (m)

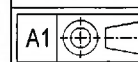



THIS DRAWING, AND THE INFORMATION AND DETAILS
CONTAINED IN IT ARE CONFIDENTIAL AND ARE THE
PROPERTY OF APA GROUP. ANY USE MUST BE
AUTHORISED BY APA GROUP.

	NAME	DATE
DRAWN	J. COLLINS	14/09/2017
DESIGNED	P. BOURREL	12/10/2017
CHECKED	N. MANNING	12/10/2017
APPROVED		
SCALE	1:1000m	

ALLGAS NETWORK - LOGAN CITY		
PROPOSED GAS MAIN RETICULATION		
HEADWORKS PROPOSAL - COVER SHEET		
FLAGSTONE PROJECT		
PROJECT No	DRG No	REV
37651	P115314-GDI-LCC-HWK-001	0

REV	PROJ No	REVISION	DATE	DRW	DES	CHK	APP	REFERENCE DRGs	DRG No
0	37651	ISSUED FOR CONSTRUCTION	12/10/17	J.B	P.B	N.M	N.M		
A	37651	ISSUED FOR INFORMATION	12/10/17	JCC	P.B	P.B	N.M		

DWG - G:\Asset Info & Systems\Drawings\Project Drawings\2015\CDM115314-15 - Homestead Dr Flagstone STEP OUT\01 - Production Drawings\01.02 - Alignment Sheets\02 - Design\115314-GDI-LCC-HWK-001.dwg, Sheet 02, None, Baquero, Joseph, 12/10/2017 8:16:21 AM

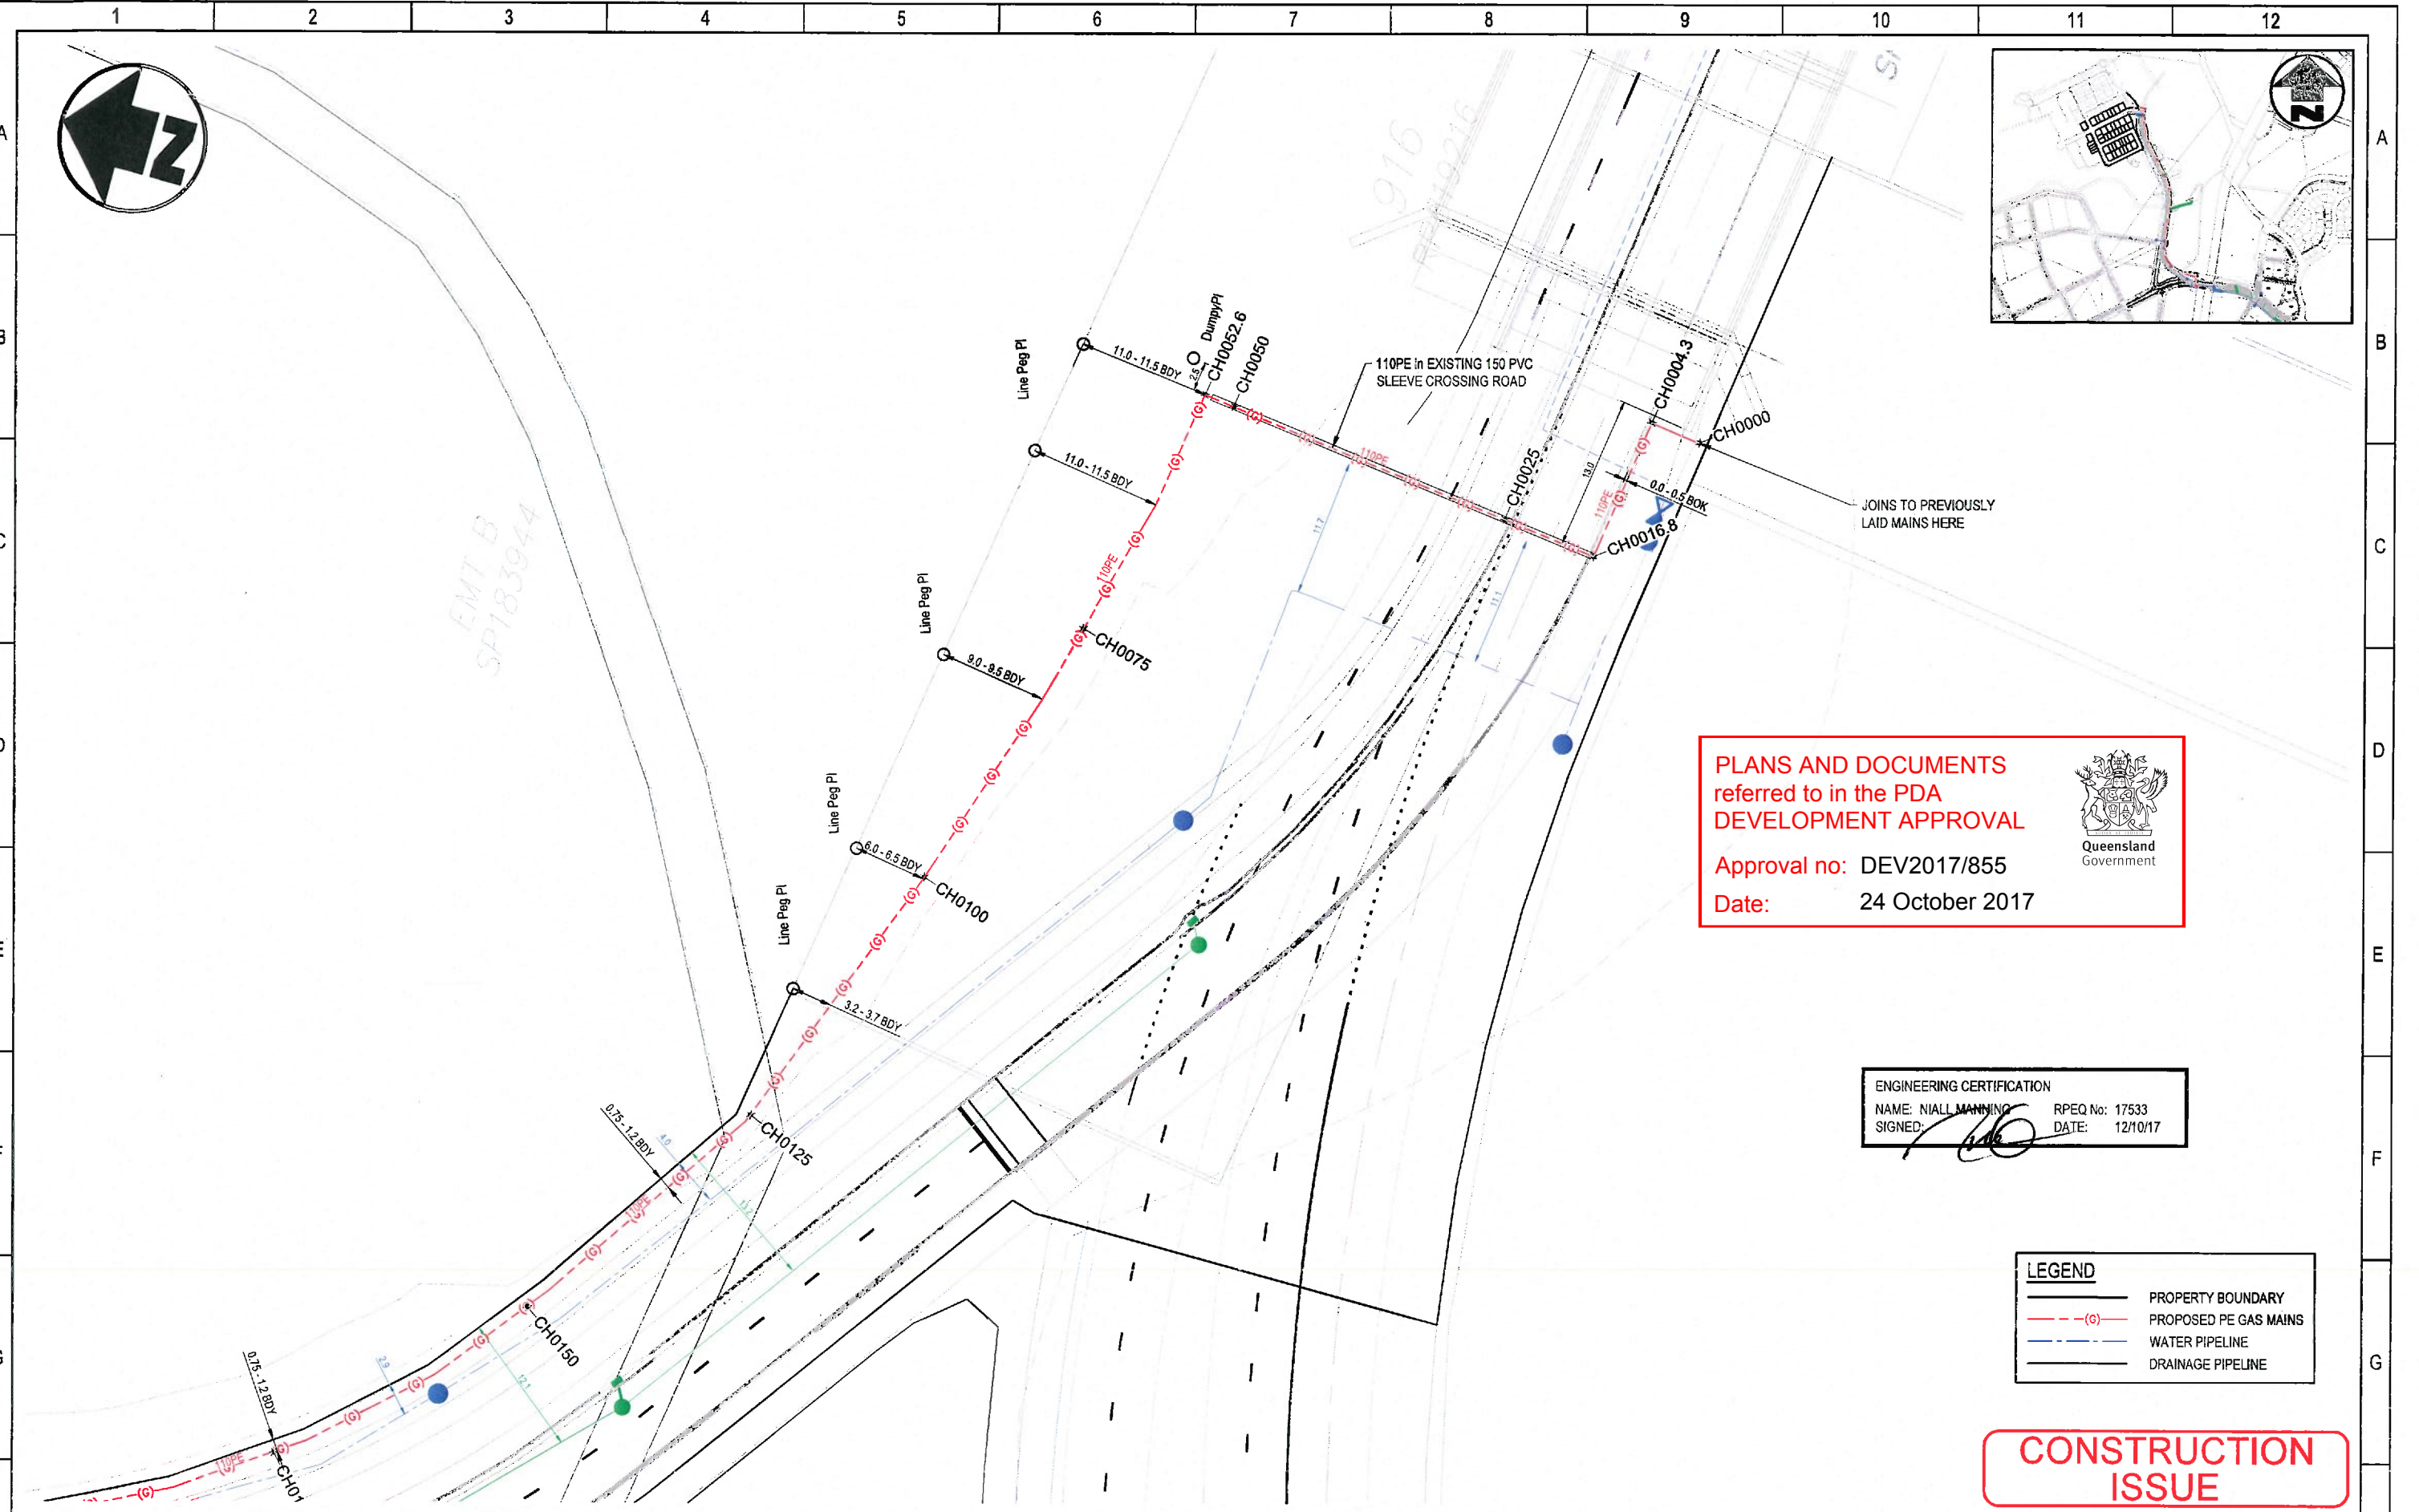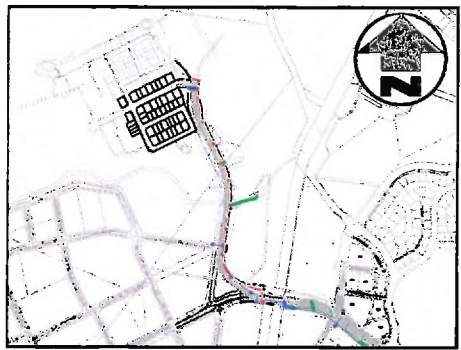

PLANS AND DOCUMENTS
referred to in the PDA
DEVELOPMENT APPROVAL

Approval no: DEV2017/855
Date: 24 October 2017



ENGINEERING CERTIFICATION
NAME: NIAL MANNING RPEQ No: 17533
SIGNED: [Signature] DATE: 12/10/17

LEGEND	
	PROPERTY BOUNDARY
	PROPOSED PE GAS MAINS
	WATER PIPELINE
	DRAINAGE PIPELINE

**CONSTRUCTION
ISSUE**


										02.551015 Full Size 1:250 ; Half Reduction: 1:500 SCALE (m)		apa A1  THIS DRAWING, AND THE INFORMATION AND DETAILS CONTAINED IN IT ARE CONFIDENTIAL AND ARE THE PROPERTY OF APA GROUP. ANY USE MUST BE AUTHORIZED BY APA GROUP.		<table><tr><td></td><td>NAME</td><td>DATE</td></tr><tr><td>DRAWN</td><td>J.COLLINS</td><td>14/09/2017</td></tr><tr><td>DESIGNED</td><td>P.BOURREL</td><td>12/10/2017</td></tr><tr><td>CHECKED</td><td>N.MANNING</td><td>12/10/2017</td></tr><tr><td>APPROVED</td><td></td><td></td></tr></table>			NAME	DATE	DRAWN	J.COLLINS	14/09/2017	DESIGNED	P.BOURREL	12/10/2017	CHECKED	N.MANNING	12/10/2017	APPROVED			ALL GAS NETWORK - LOGAN CITY PROPOSED GAS MAIN RETICULATION HEADWORKS PROPOSAL - SHEET 02 FLAGSTONE PROJECT CIVIL			
	NAME	DATE																																
DRAWN	J.COLLINS	14/09/2017																																
DESIGNED	P.BOURREL	12/10/2017																																
CHECKED	N.MANNING	12/10/2017																																
APPROVED																																		
037651ISSUED FOR CONSTRUCTION		12/10/17	J.B	P.B	N.M	N.M																												
A37651ISSUED FOR INFORMATION		10/10/17	JCC	P.B	P.B	N.M																												
REV	PROJ No	REVISION					DATE	DRW	DES	CHK	APP	REFERENCE DRGs			DRG No																			
1		2		3		4		5		6		7		8		9		10		11		12												



ENGINEERING CERTIFICATION
NAME: NIAL MANNING RPEQ No: 17533
SIGNED: DATE: 12/10/17

PLANS AND DOCUMENTS
referred to in the PDA
DEVELOPMENT APPROVAL

Approval no: DEV2017/855
Date: 24 October 2017

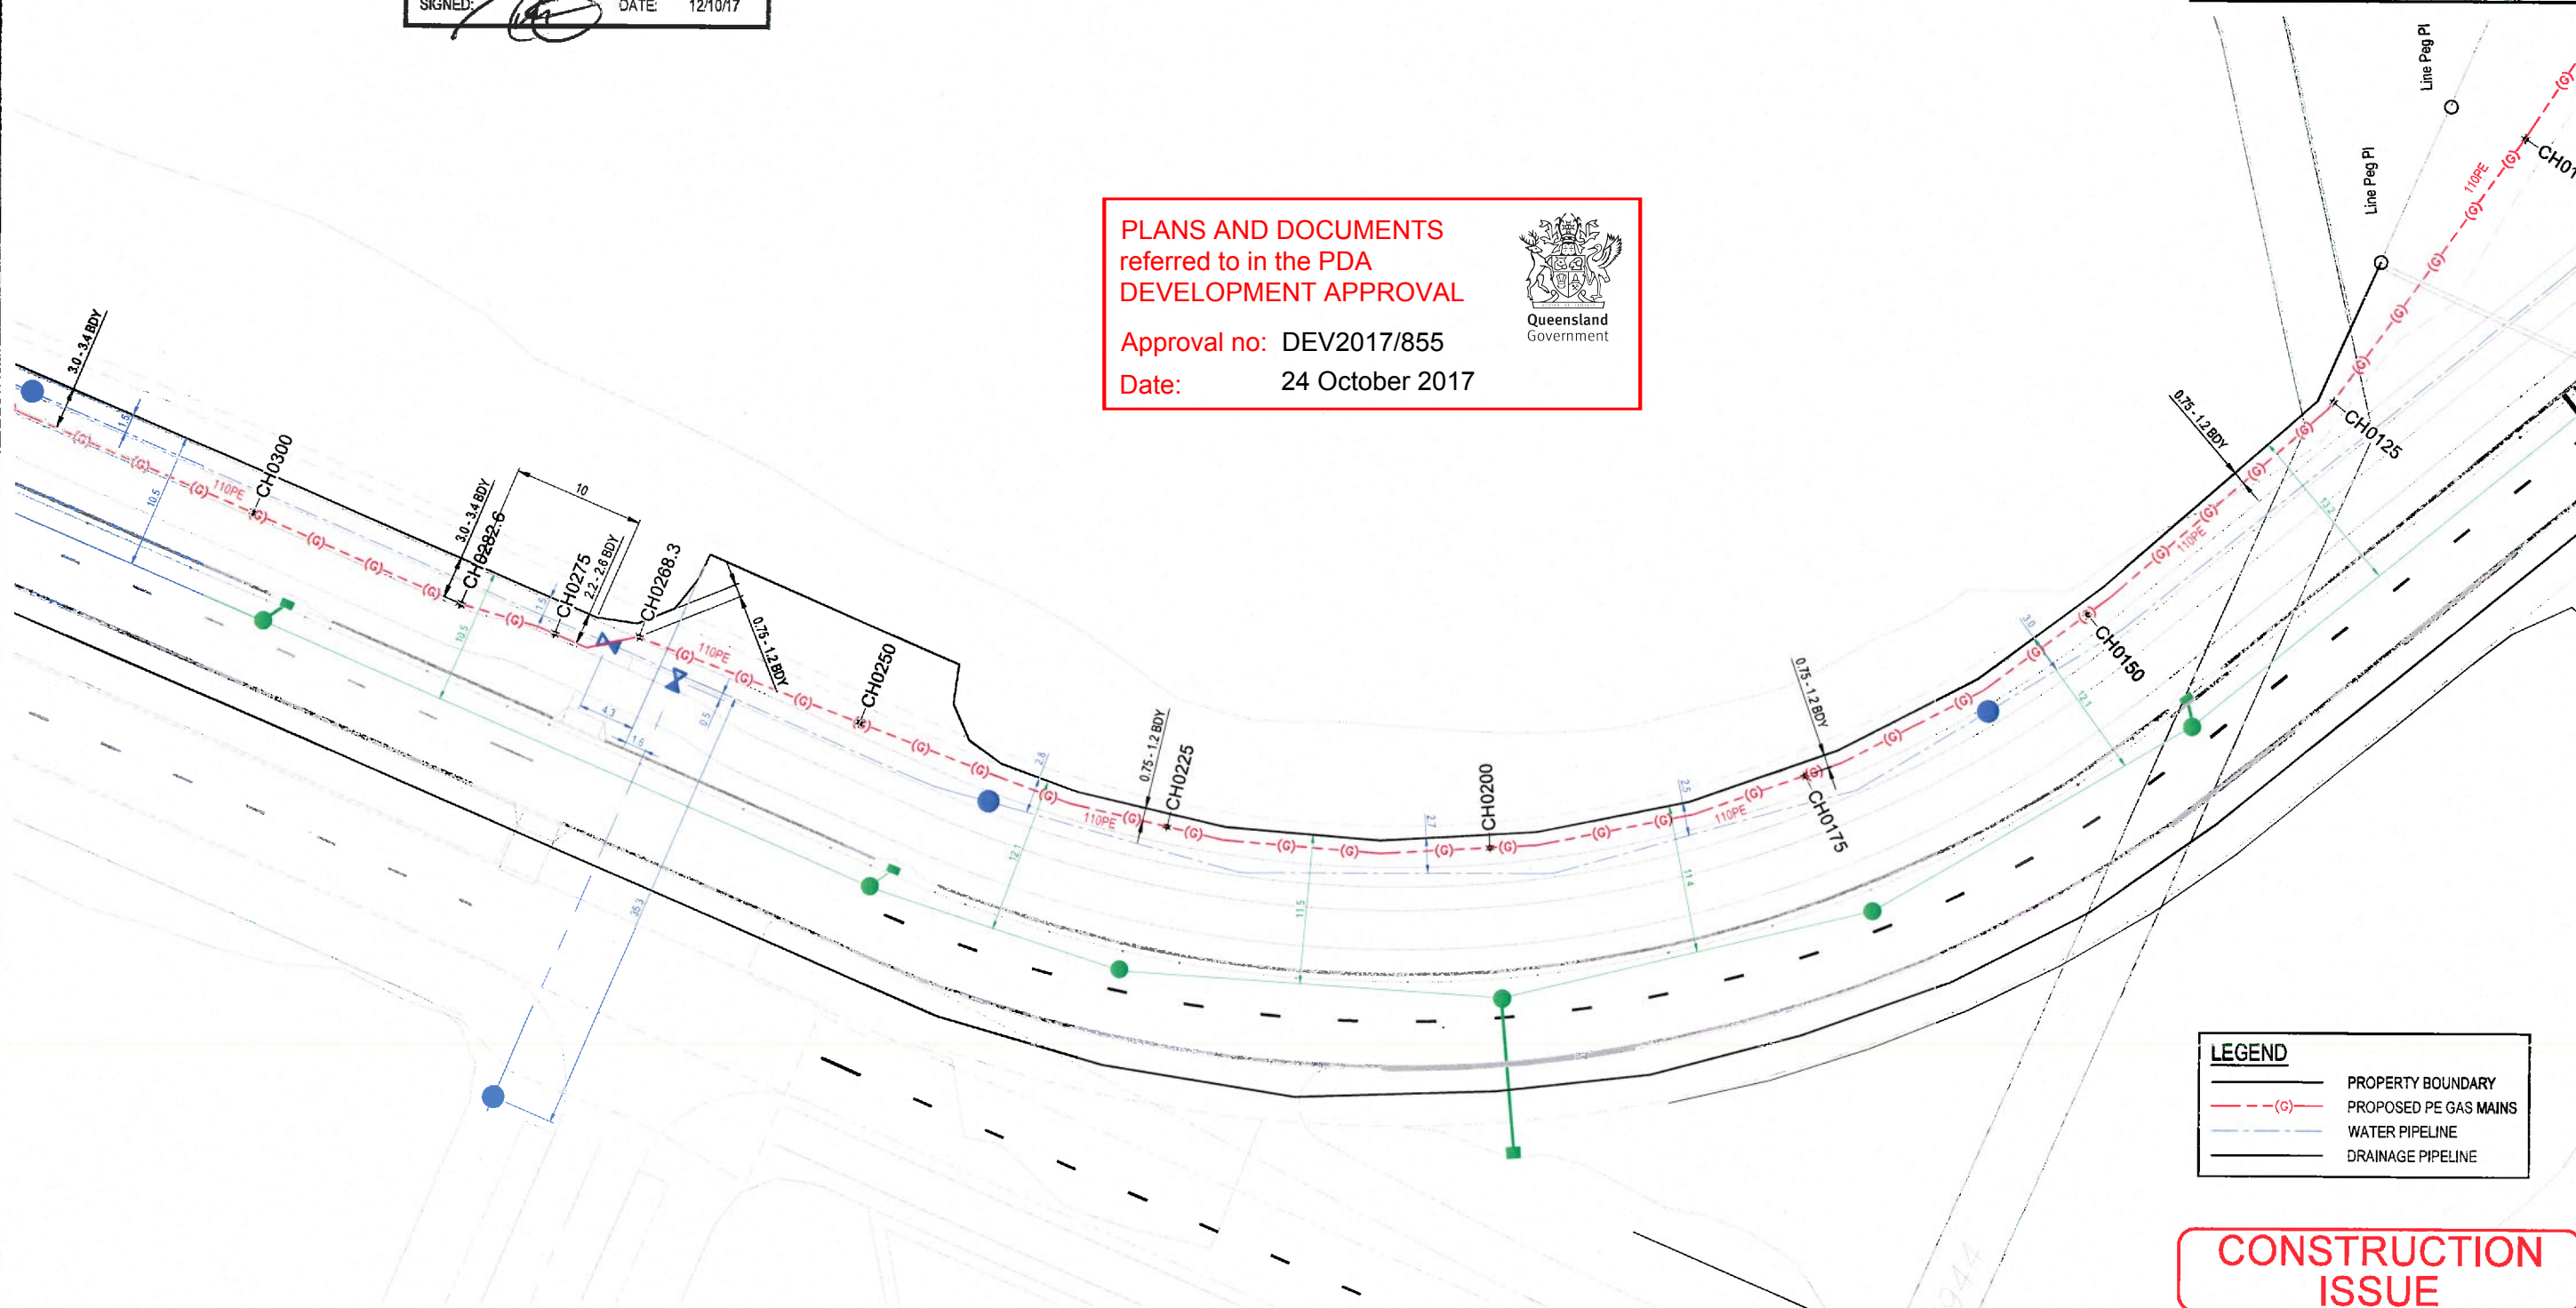

LEGEND

	PROPERTY BOUNDARY
	PROPOSED PE GAS MAINS
	WATER PIPELINE
	DRAINAGE PIPELINE

**CONSTRUCTION
ISSUE**

[illegible]

THIS DRAWING, AND THE INFORMATION AND DETAILS CONTAINED IN IT ARE CONFIDENTIAL AND ARE THE PROPERTY OF APA GROUP. ANY USE MUST BE AUTHORIZED BY APA GROUP.

	NAME	DATE	ALL GAS NETWORK - LOGAN CITY		
DRAWN	J. COLLINS	1/4/02/17	PROPOSED GAS MAIN RETICULATION		
DESIGNED	P. BOURREL	12/10/23/17	HEADWORKS PROPOSAL - SHEET 03		
CHECKED	N. MANNING	12/10/23/17	FLAGSTONE PROJECT		
APPROVED			GIVEN		
SCALE	1:250m	PROJECT No	37651	DRG No	P115314-GDI-ICC-HWK-001
					REV 0




DWG - G:\Asset Info & Systems\Drawings\Project Drawings\2015\GDI115314-15 - Homestead Dr Flagstone STEP OUT\01 - Production Drawings\01 02 - Alignment Sheets\02 - Design\115314-GDI-LCC-HWK-001.dwg, Sheet 05, None, --- Baquero, Joseph 12/10/2017 8:18:15 AM



PLANS AND DOCUMENTS
referred to in the PDA
DEVELOPMENT APPROVAL

Approval no: DEV2017/855
Date: 24 October 2017


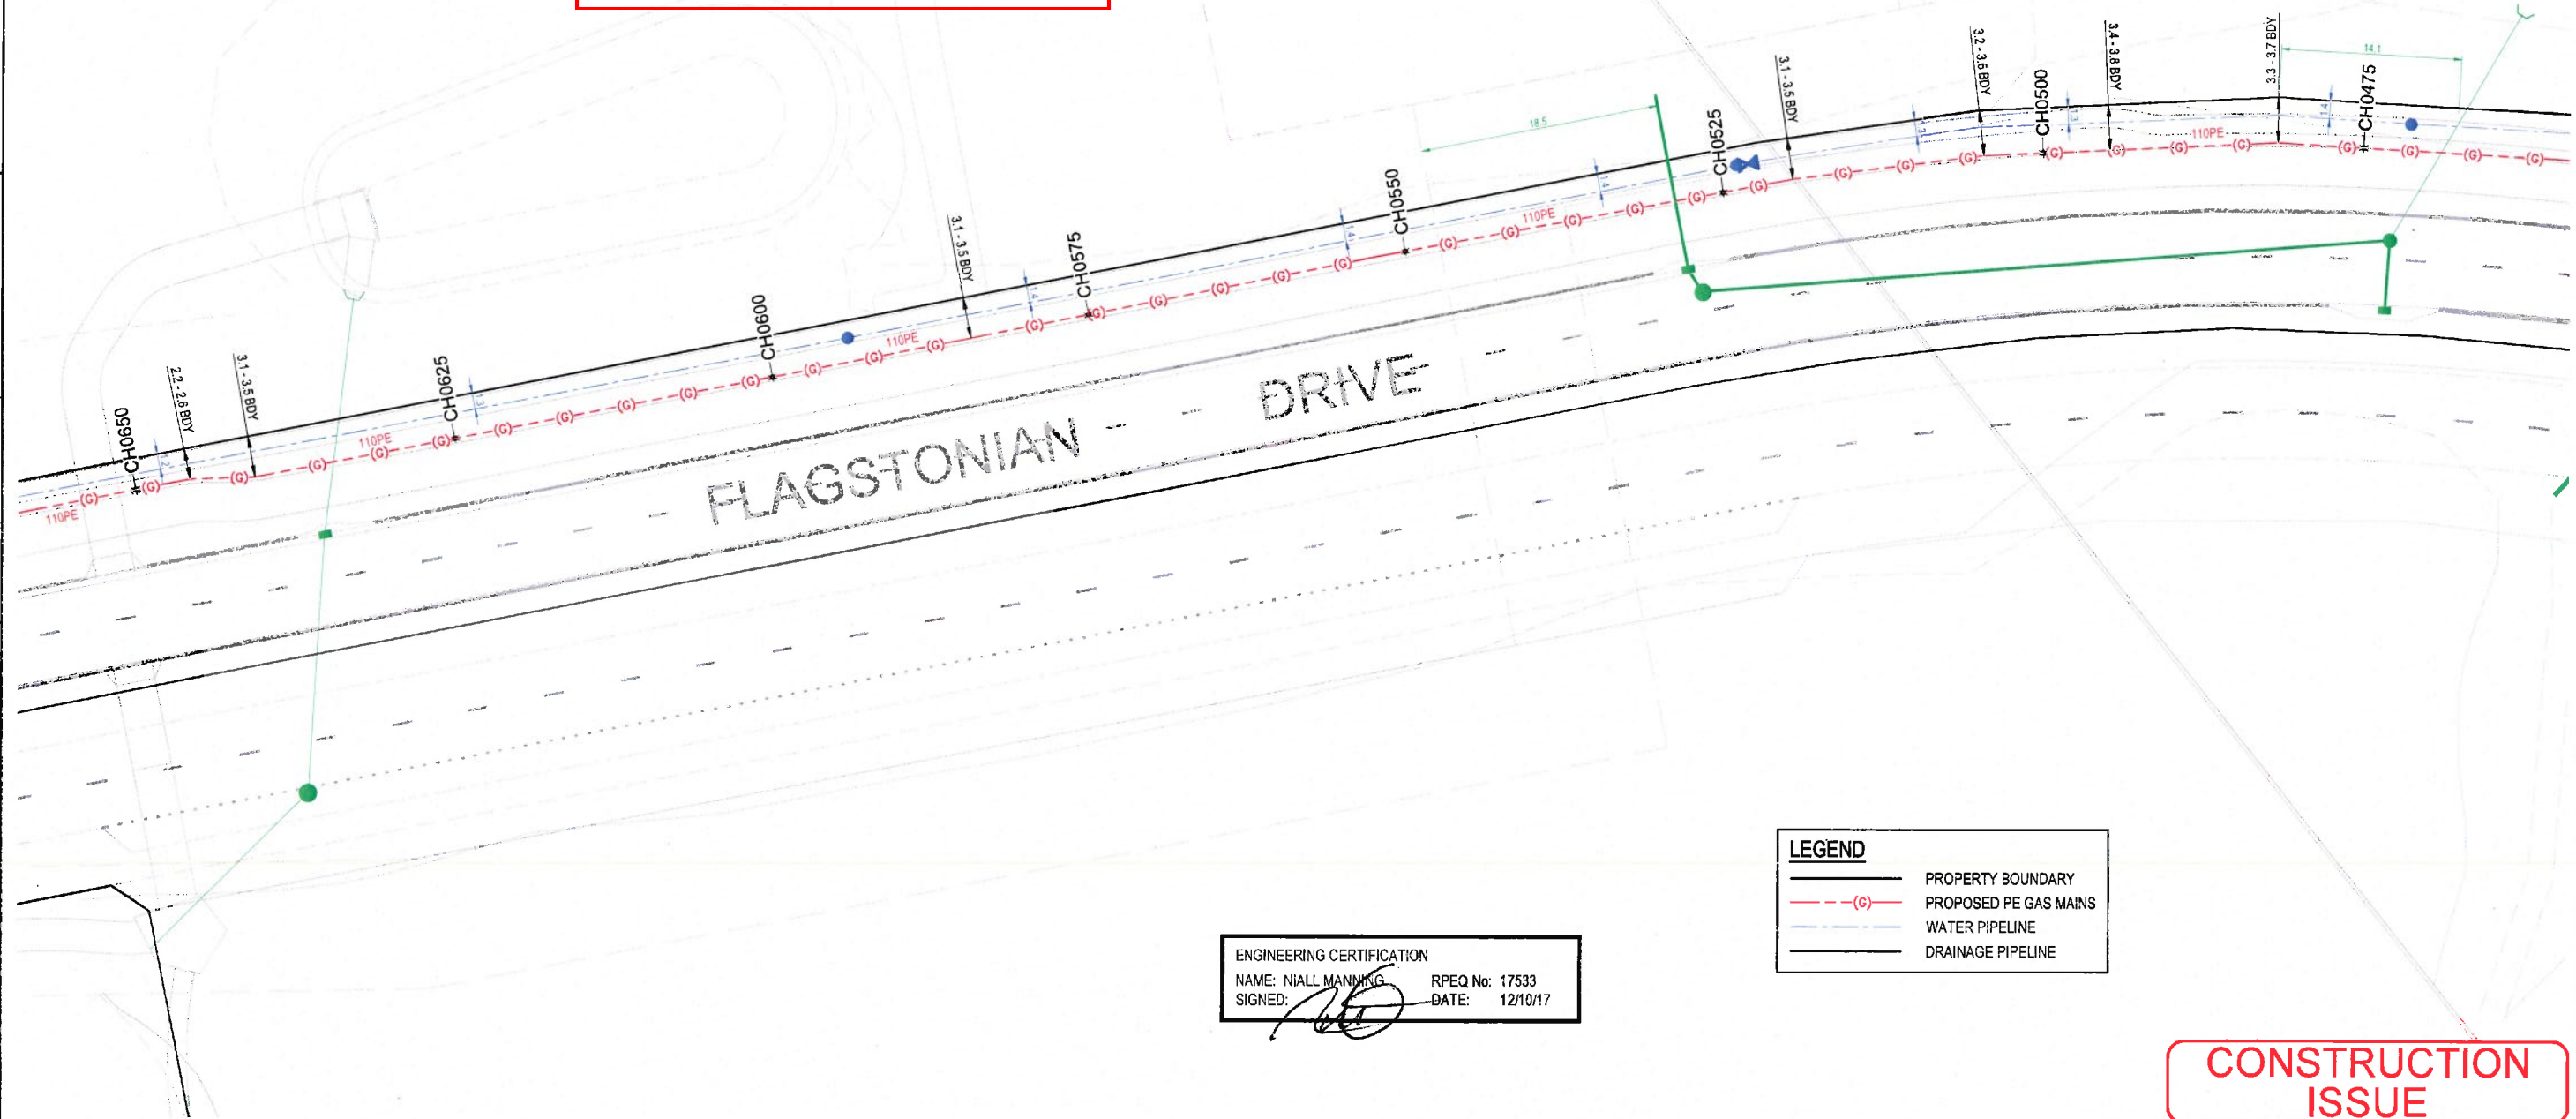


ENGINEERING CERTIFICATION
NAME: NIAL MANNING RPEQ No: 17533
SIGNED: [Signature] DATE: 12/10/17

LEGEND	
---	PROPERTY BOUNDARY
---(G)---	PROPOSED PE GAS MAINS
---	WATER PIPELINE
---	DRAINAGE PIPELINE

CONSTRUCTION
ISSUE

REV	PROJ No	REVISION	DATE	DRW	DES	CHK	APP	REFERENCE DRG	CRG No
0	37651	ISSUED FOR CONSTRUCTION	12/10/17	J.B.	P.B.	N.M.	N.M.		
A	37651	ISSUED FOR INFORMATION	10/10/17	J.C.C.	P.B.	P.B.	N.M.		

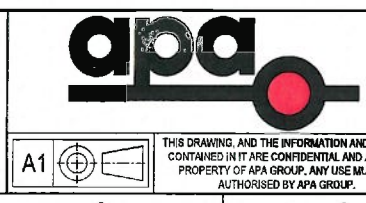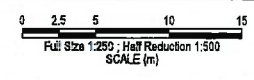


NAME	DATE	ALL GAS NETWORK - LOGAN CITY		
DRAWN J. COLLINS	14/09/2017	PROPOSED GAS MAIN RETICULATION		
DESIGNED P. BOURREL	12/10/2017	HEADWORKS PROPOSAL - SHEET 05		
CHECKED N. MANNING	12/10/2017	FLAGSTONE PROJECT		
APPROVED		CIVIL		
SCALE 1:250m	PROJECT No 37651	DRG No P115314-GDI-LCC-HWK-001	REV 0	

DWG - G:\Asset Info & Systems\Drawings\Project Drawings\2015\GDI\115314-15 - Homestead Dr Flagstone STEP OUT\101 - Production Drawings\01 02 - Alignment Sheets\02 - Design\115314-GDI-LCC-HWK-001.dwg, Sheet 06, None, Baquero, Joseph, 12/10/2017 8:18:51 AM



ENGINEERING CERTIFICATION
NAME: NIAL MANNING RPEQ No: 17533
SIGNED: DATE: 12/10/17


LEGEND	
	PROPERTY BOUNDARY
	PROPOSED PE GAS MAINS
	WATER PIPELINE
	DRAINAGE PIPELINE

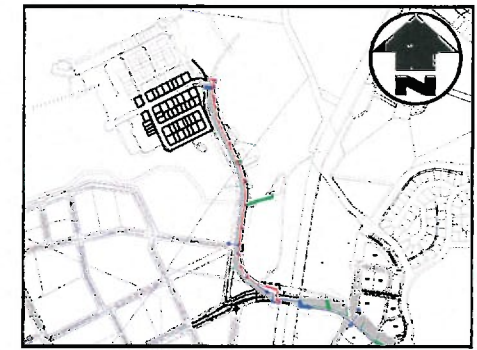

PLANS AND DOCUMENTS
referred to in the PDA
DEVELOPMENT APPROVAL



Approval no: DEV2017/855
Date: 24 October 2017

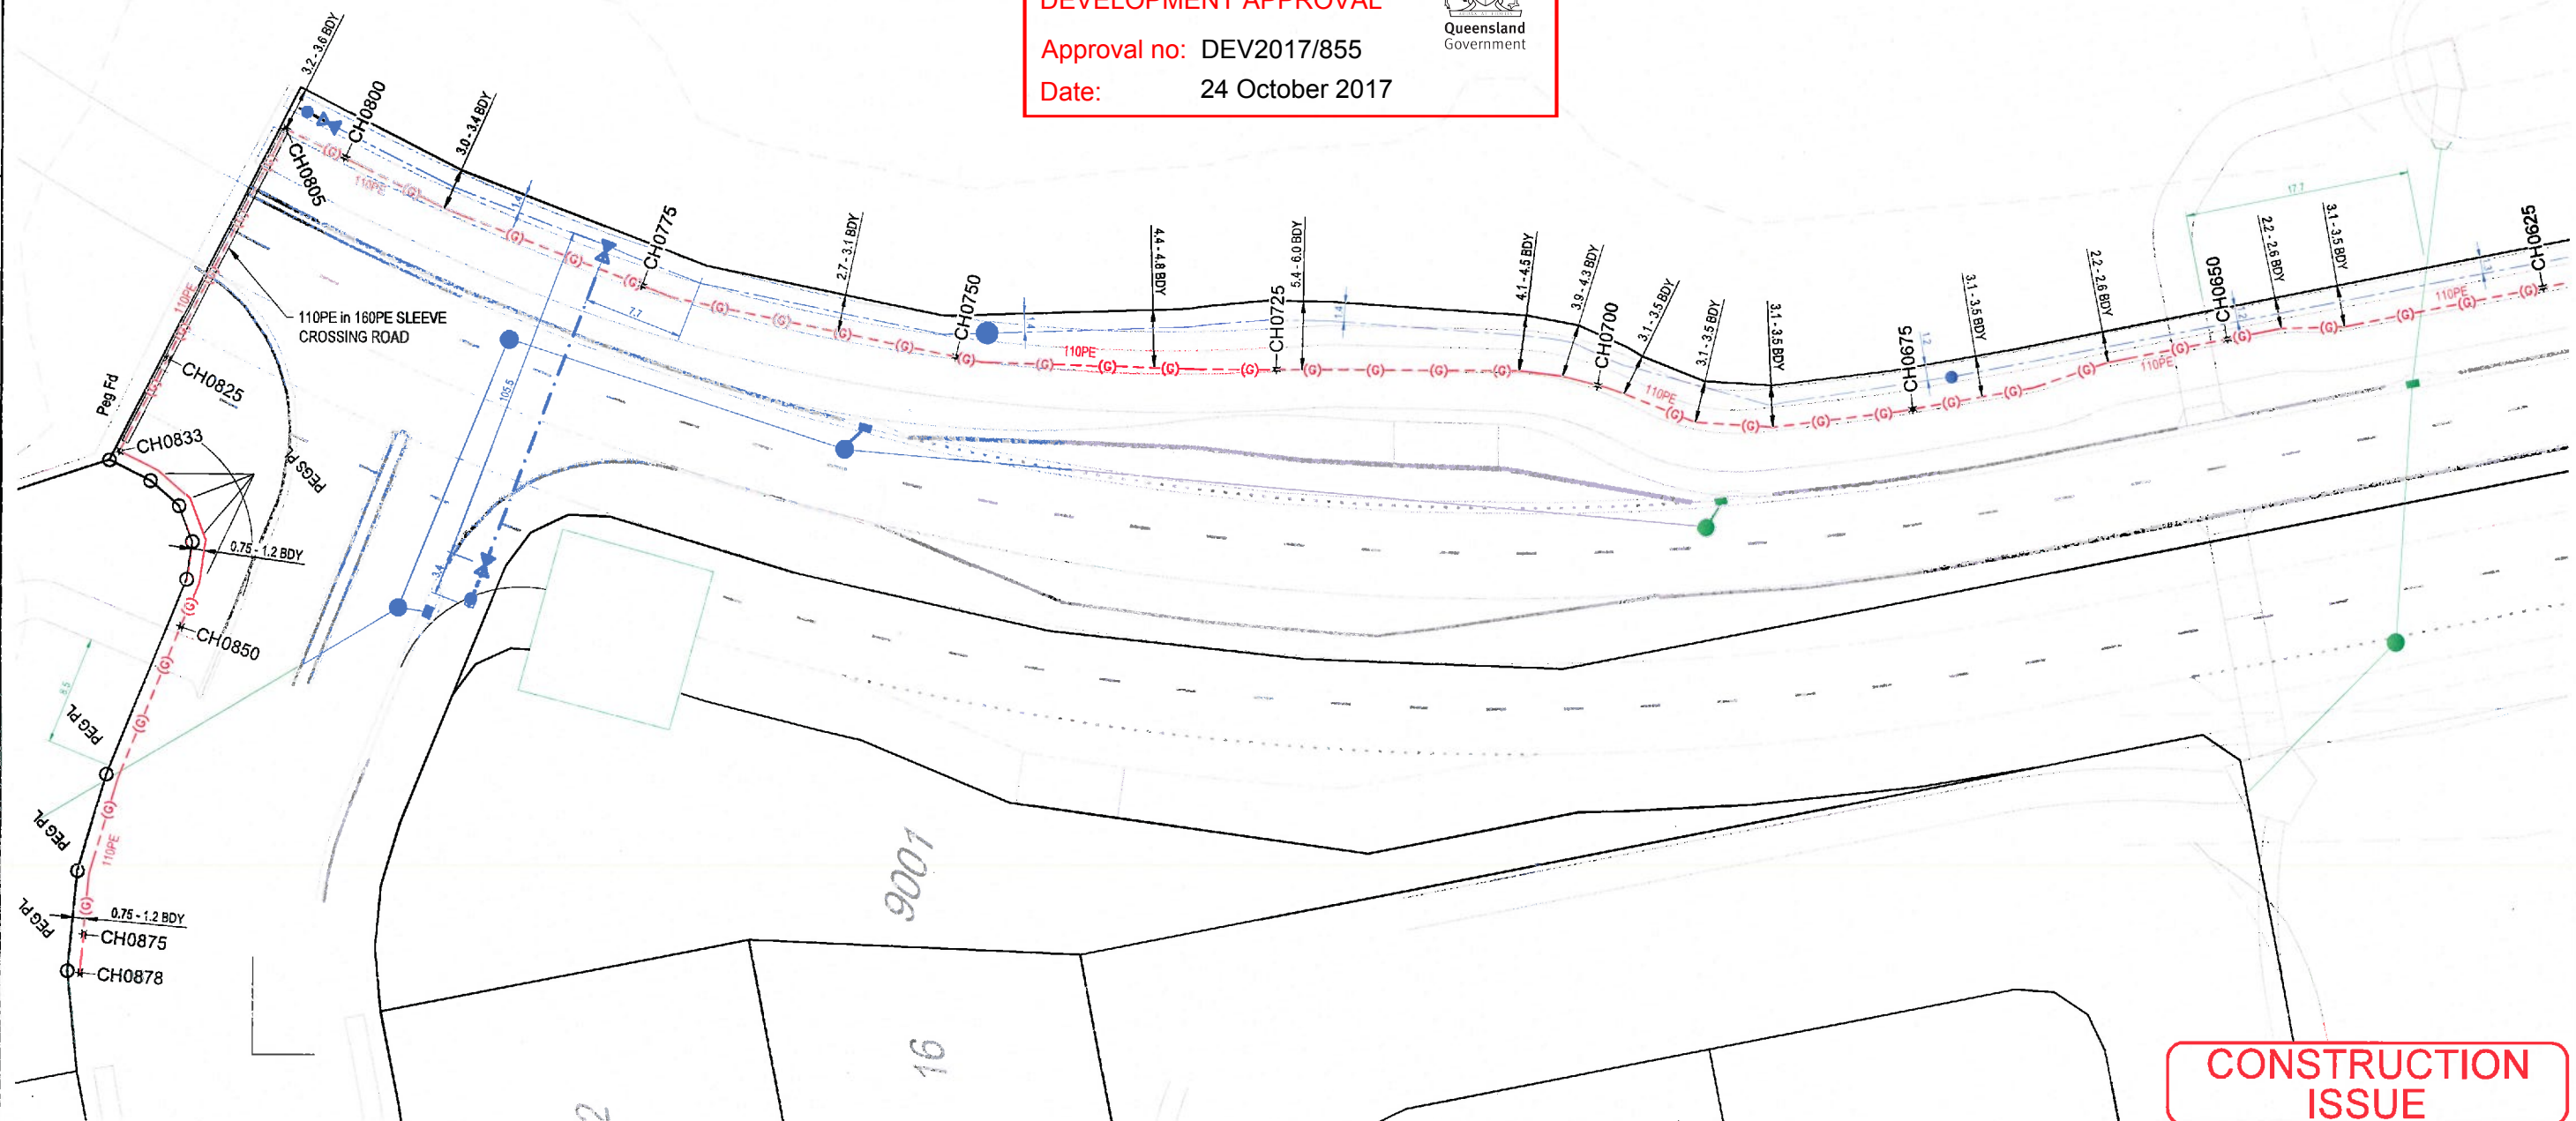

**CONSTRUCTION
ISSUE**

REV	PROJ No	REVISION	DATE	DRW	DES	CHK	APP	REFERENCE DRG	DRG No
0	37651	ISSUED FOR CONSTRUCTION	12/10/17	J.B.	P.B.	N.M.	N.M.		
A	37651	ISSUED FOR INFORMATION	10/10/17	JCC	P.B.	P.B.	N.M.		



	NAME	DATE
DRAWN	J.COLLINS	14/09/2017
DESIGNED	P.BOURREL	12/10/2017
CHECKED	N.MANNING	12/10/2017
APPROVED		

ALLGAS NETWORK - LOGAN CITY		
PROPOSED GAS MAIN RETICULATION		
HEADWORKS PROPOSAL - SHEET 06		
FLAGSTONE PROJECT		
CIVIL		
PROJECT No	DRG No	REV
37651	P115314-GDI-LCC-HWK-001	0