



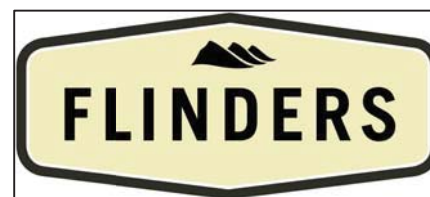

Date: 31 October 2017



STAGE 1....WEST OF RAILWAY CORRIDOR
STAGE 2.....EAST OF RAILWAY CORRIDOR
STAGE 3.....CONSTRUCTION OF RAILWAY BRIDGE

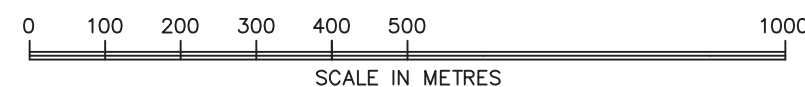

SCALE 1:10000	DATE 25/07/2014
LEVEL DATUM	DRAWN AVP
CHECKED SRH	CLIENT PACIFIC INVESTMENT DEVELOPMENT CORPORATION
CAD ROL1Overall.dwg	
COUNCIL LOGAN C.C	

STEPHEN HOSKING SURVEYS PTY. LTD.
CONSULTING SURVEYORS A.C.N. 056 982 293

OFFICE ADDRESS	POSTAL ADDRESS	Email	shsurveys@ozemail.com.au
SUITE 3, 27 ALICIA ST.	PO BOX 379	PHONE	(07) 55917703
SOUTHPORT QLD. 4215	SOUTHPORT BC QLD. 4215	FAX	(07) 55917709


AMENDMENTS
A 1/10/14 Rd Close
B 10/03/15 Rd Cls/Stg
C 17/03/15 Rd Close
D 22/04/16 Lots/Stges
E 22/06/16 24, 1, 3
F 10/05/17 24
DRAWING NO
2029/25/A3

PLANS AND DOCUMENTS
referred to in the PDA
DEVELOPMENT APPROVAL

Approval no: DEV2014/607
Date: 31 October 2017




DIAGRAM
Scale 1:1500

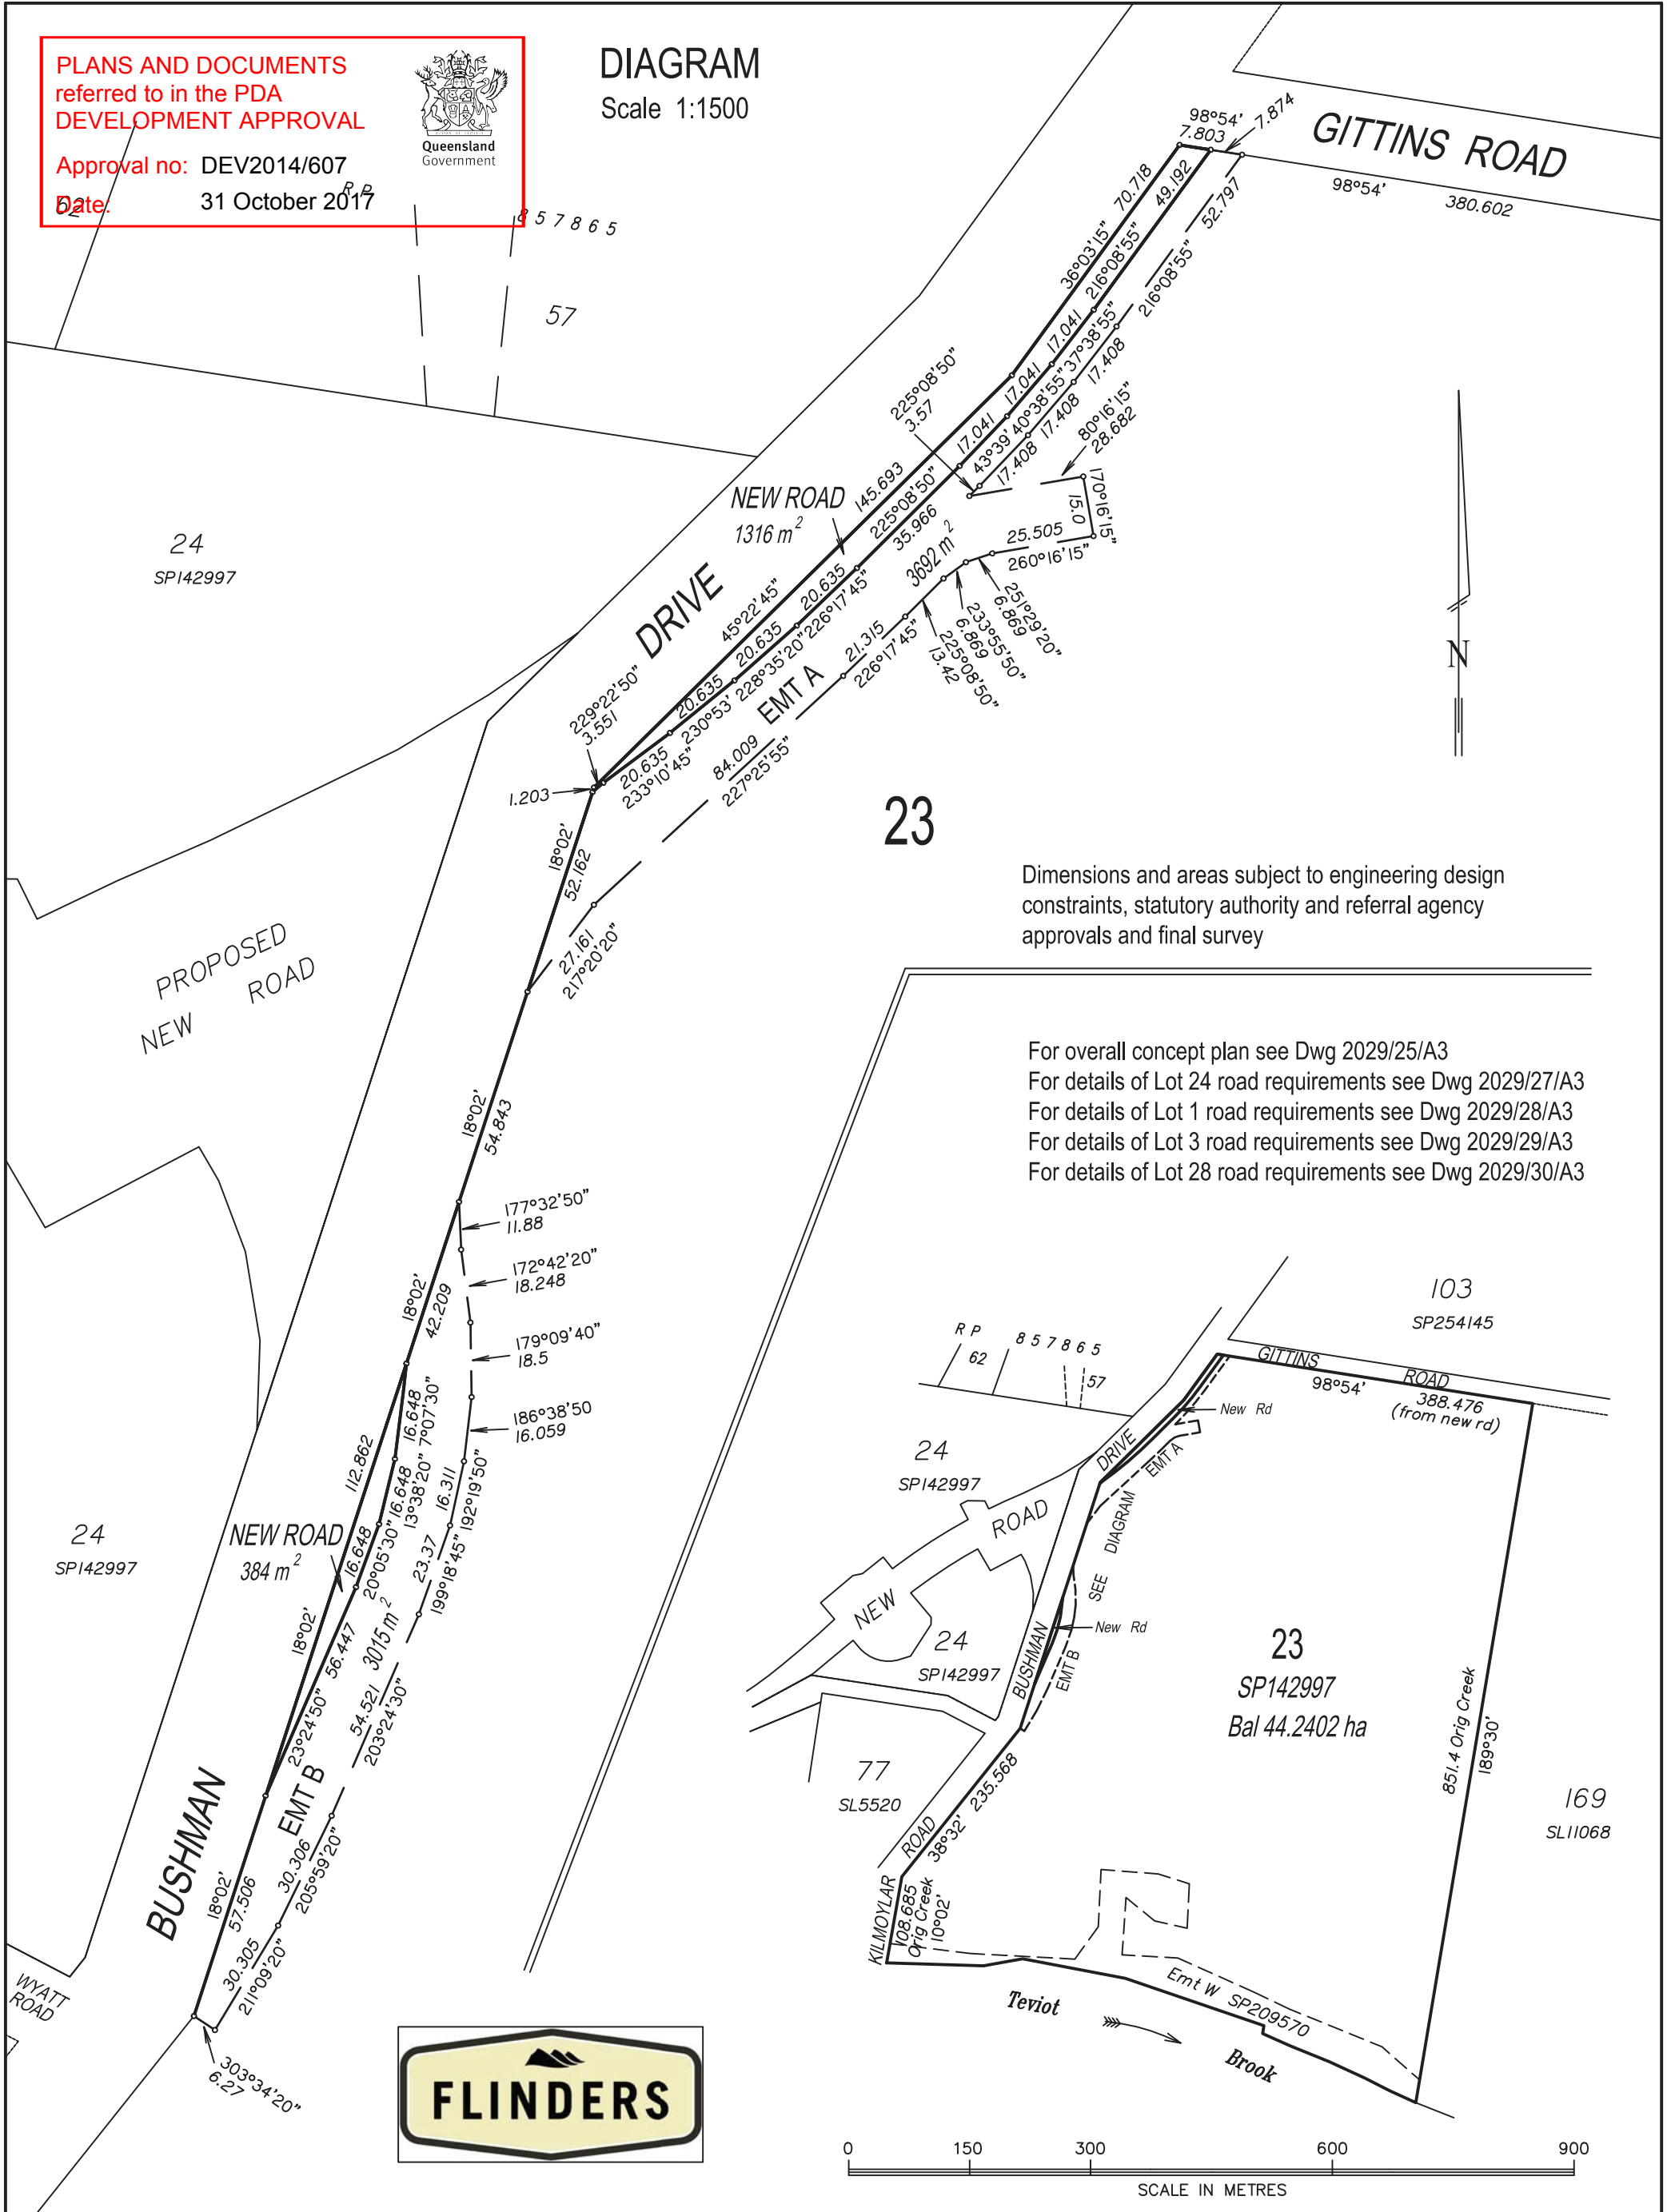

Dimensions and areas subject to engineering design constraints, statutory authority and referral agency approvals and final survey

For overall concept plan see Dwg 2029/25/A3
For details of Lot 24 road requirements see Dwg 2029/27/A3
For details of Lot 1 road requirements see Dwg 2029/28/A3
For details of Lot 3 road requirements see Dwg 2029/29/A3
For details of Lot 28 road requirements see Dwg 2029/30/A3


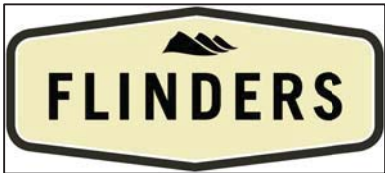


SCALE 1:7500	DATE 28/08/2014
LEVEL DATUM	DRAWN AVP
CHECKED SRH	CLIENT PACIFIC INVESTMENT DEVELOPMENT CORPORATION
CAD ProposalLot23.dwg	
COUNCIL LOGAN CC	

FLINDERS ESTATE UNDULLAH
ROL 1 - EXTERNAL ROADS
Road Widening and New Road Requirements
Lot 23 on SP142997
Bushman Drive, JIMBOOMBA

STEPHEN HOSKING SURVEYS PTY. LTD.
CONSULTING SURVEYORS A.C.N. 056 982 293
OFFICE ADDRESS POSTAL ADDRESS Email shsurveys@ozemail.com.au
SUITE 3, 27 ALICIA ST. PO BOX 379 PHONE (07) 55917703
SOUTHPORT QLD. 4215 SOUTHPORT BC QLD. 4215 FAX (07) 55917709

AMENDMENTS
A 10/3/15
B 22/04/16
C 22/06/16
D 08/08/17 (Adj)
DRAWING NO 2029/26/A3

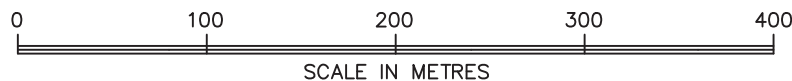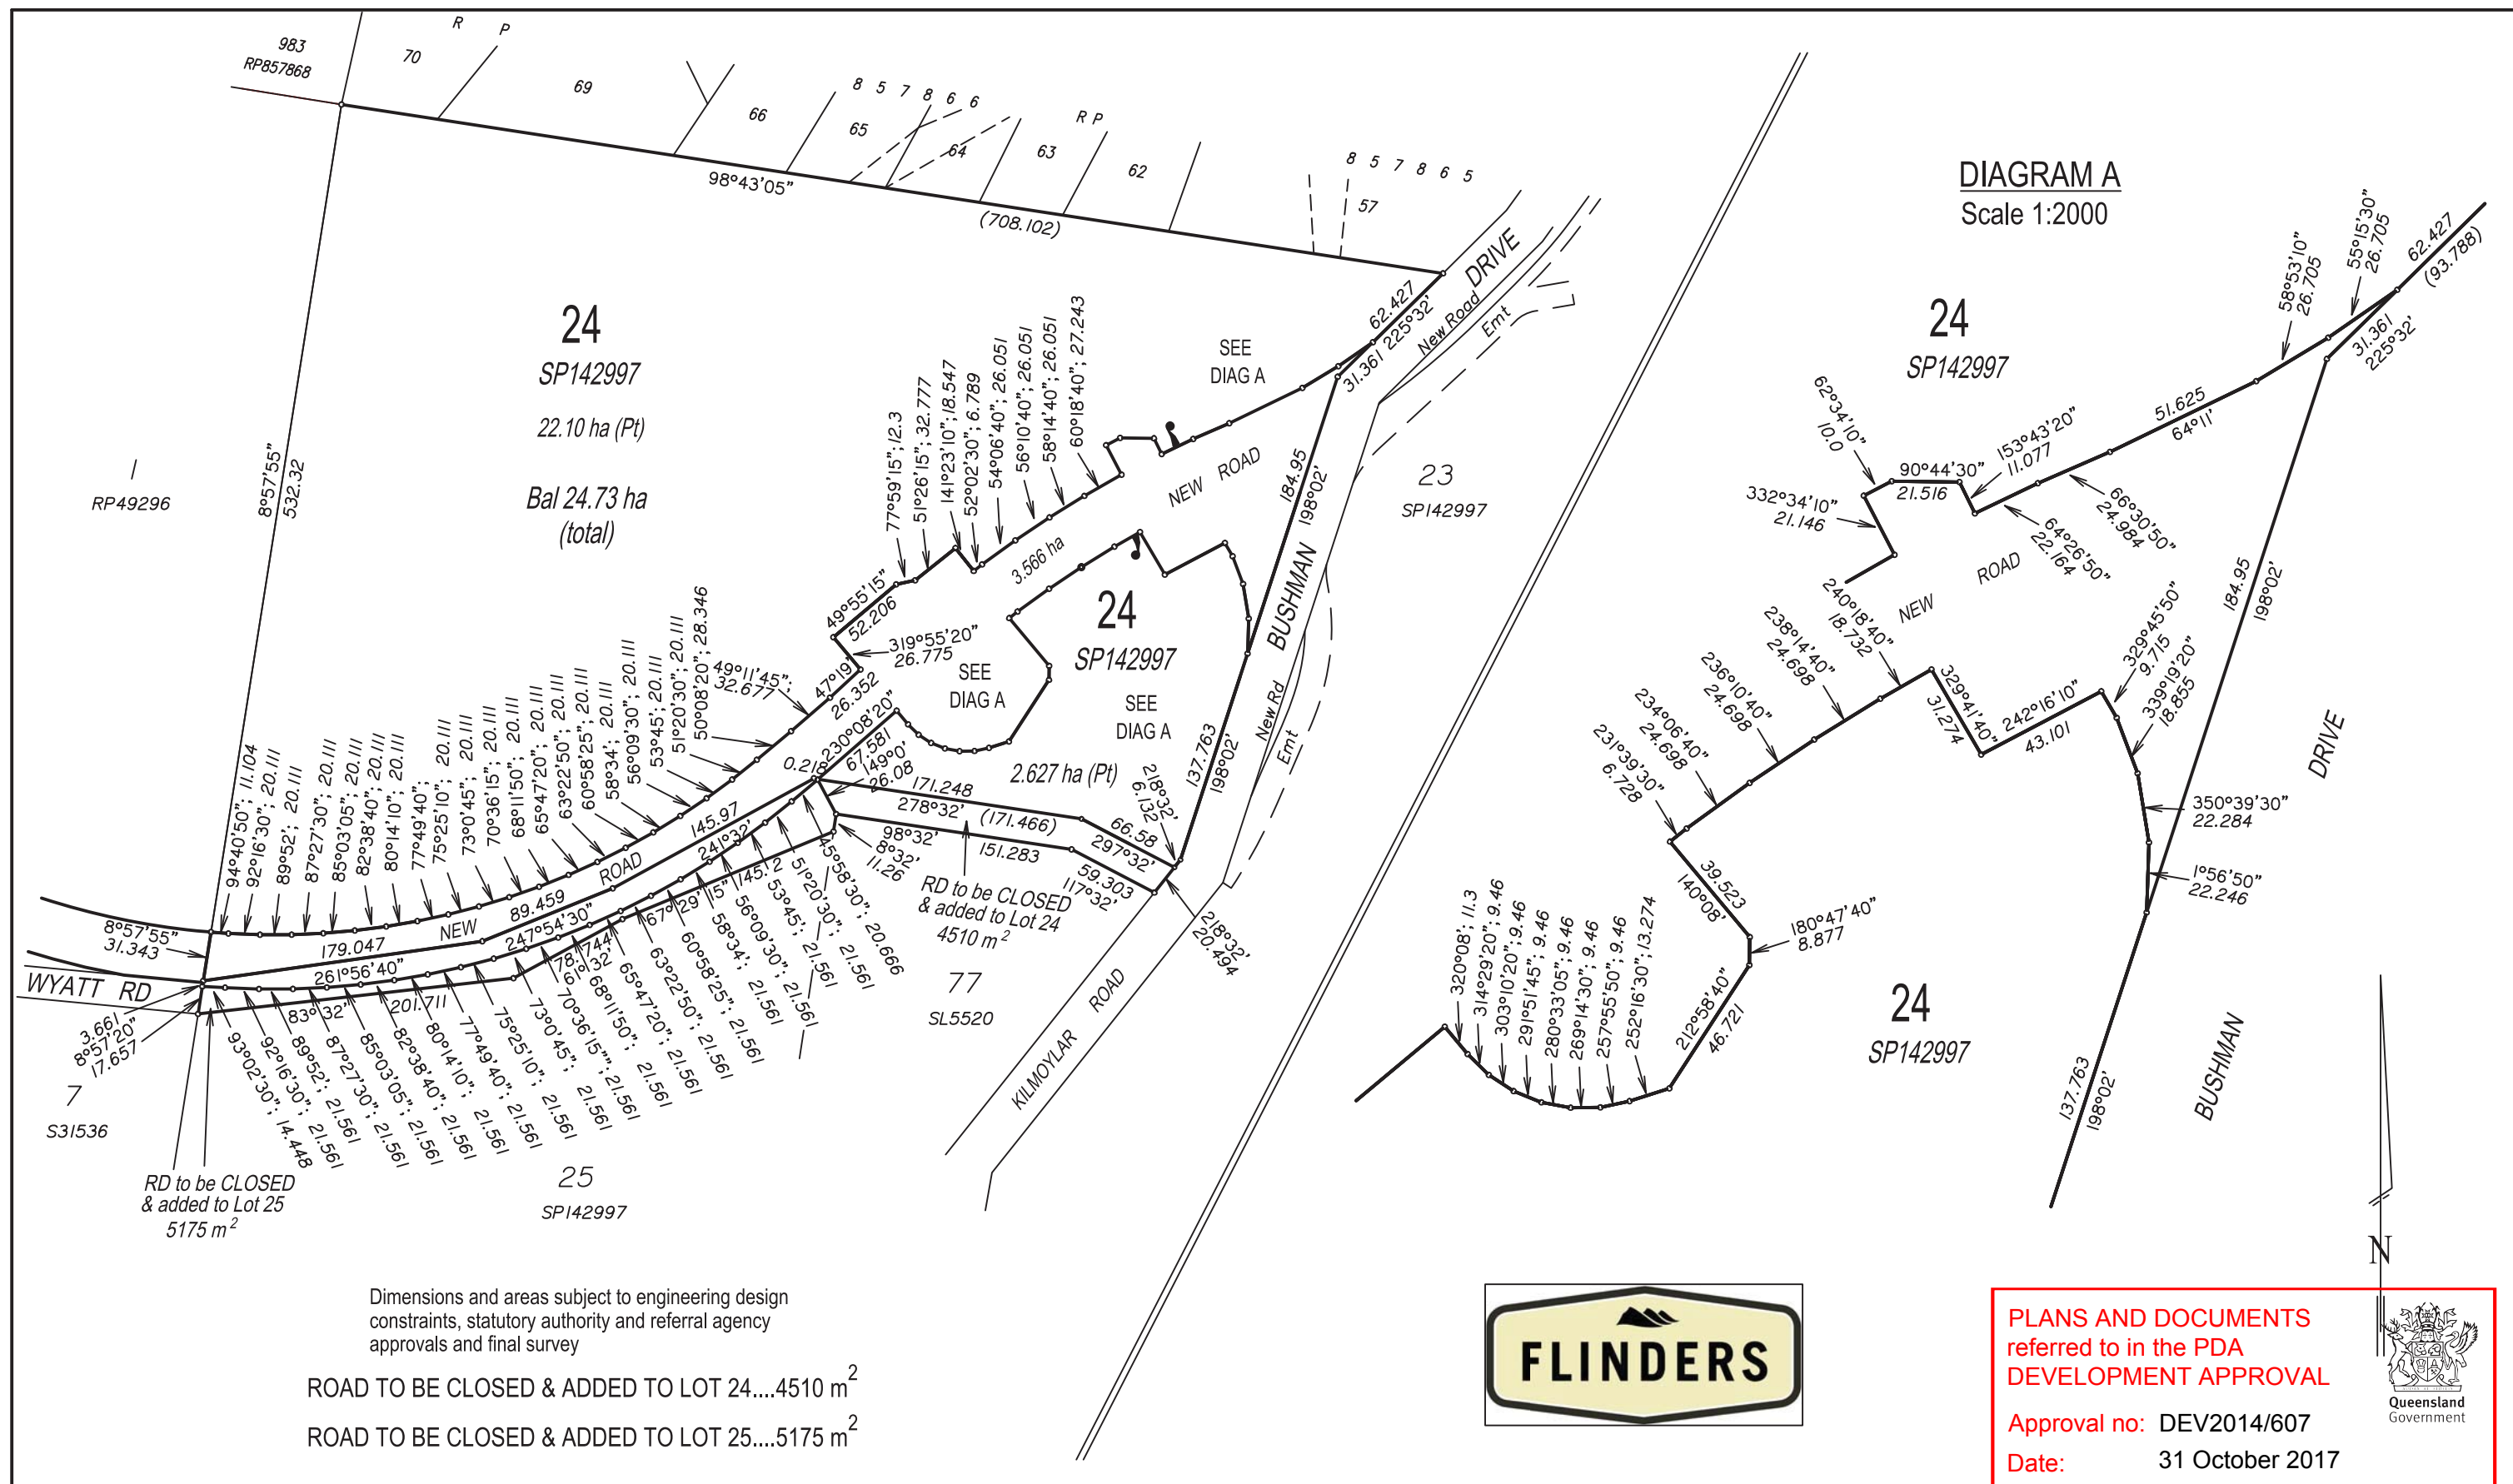

For overall concept plan see Dwg 2029/25/A3
For details of Lot 23 road requirements see Dwg 2029/26/A3
For details of Lot 1 road requirements see Dwg 2029/28/A3
For details of Lot 3 road requirements see Dwg 2029/29/A3
For details of Lot 28 road requirements see Dwg 2029/30/A3


SCALE	1:4000	DATE	28/08/2014
LEVEL DATUM		DRAWN	AVP
CHECKED	SRH	CLIENT	PACIFIC INVESTMENT DEVELOPMENT CORPORATION
CAD	ProposalLot24.dwg		
COUNCIL	LOGAN C C		

FLINDERS ESTATE UNDULLAH
ROL 1 - EXTERNAL ROADS
Road Widening and New Road Requirements
Lot 24 on SP142997
Wyatt Road / Bushman Drive, JIMBOOMBA

STEPHEN HOSKING SURVEYS PTY. LTD.
CONSULTING SURVEYORS A.C.N. 056 982 293

OFFICE ADDRESS SUITE 3, 27 ALICIA ST. SOUTHPORT QLD. 4215
POSTAL ADDRESS PO BOX 379 SOUTHPORT BC QLD. 4215
Email shsurveys@ozemail.com.au
PHONE (07) 55917703
FAX (07) 55917709

AMENDMENTS
A 1/10/14 Rd Close
B 10/3/15 Rd Close
C 12/04/16
D 22/06/16
E 10/05/17
DRAWING NO 2029/27/A3

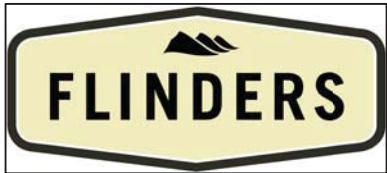

Dimensions and areas subject to engineering design constraints, statutory authority and referral agency approvals and final survey


PLANS AND DOCUMENTS referred to in the PDA DEVELOPMENT APPROVAL

Approval no: DEV2014/607


Date: 31 October 2017



RP49296

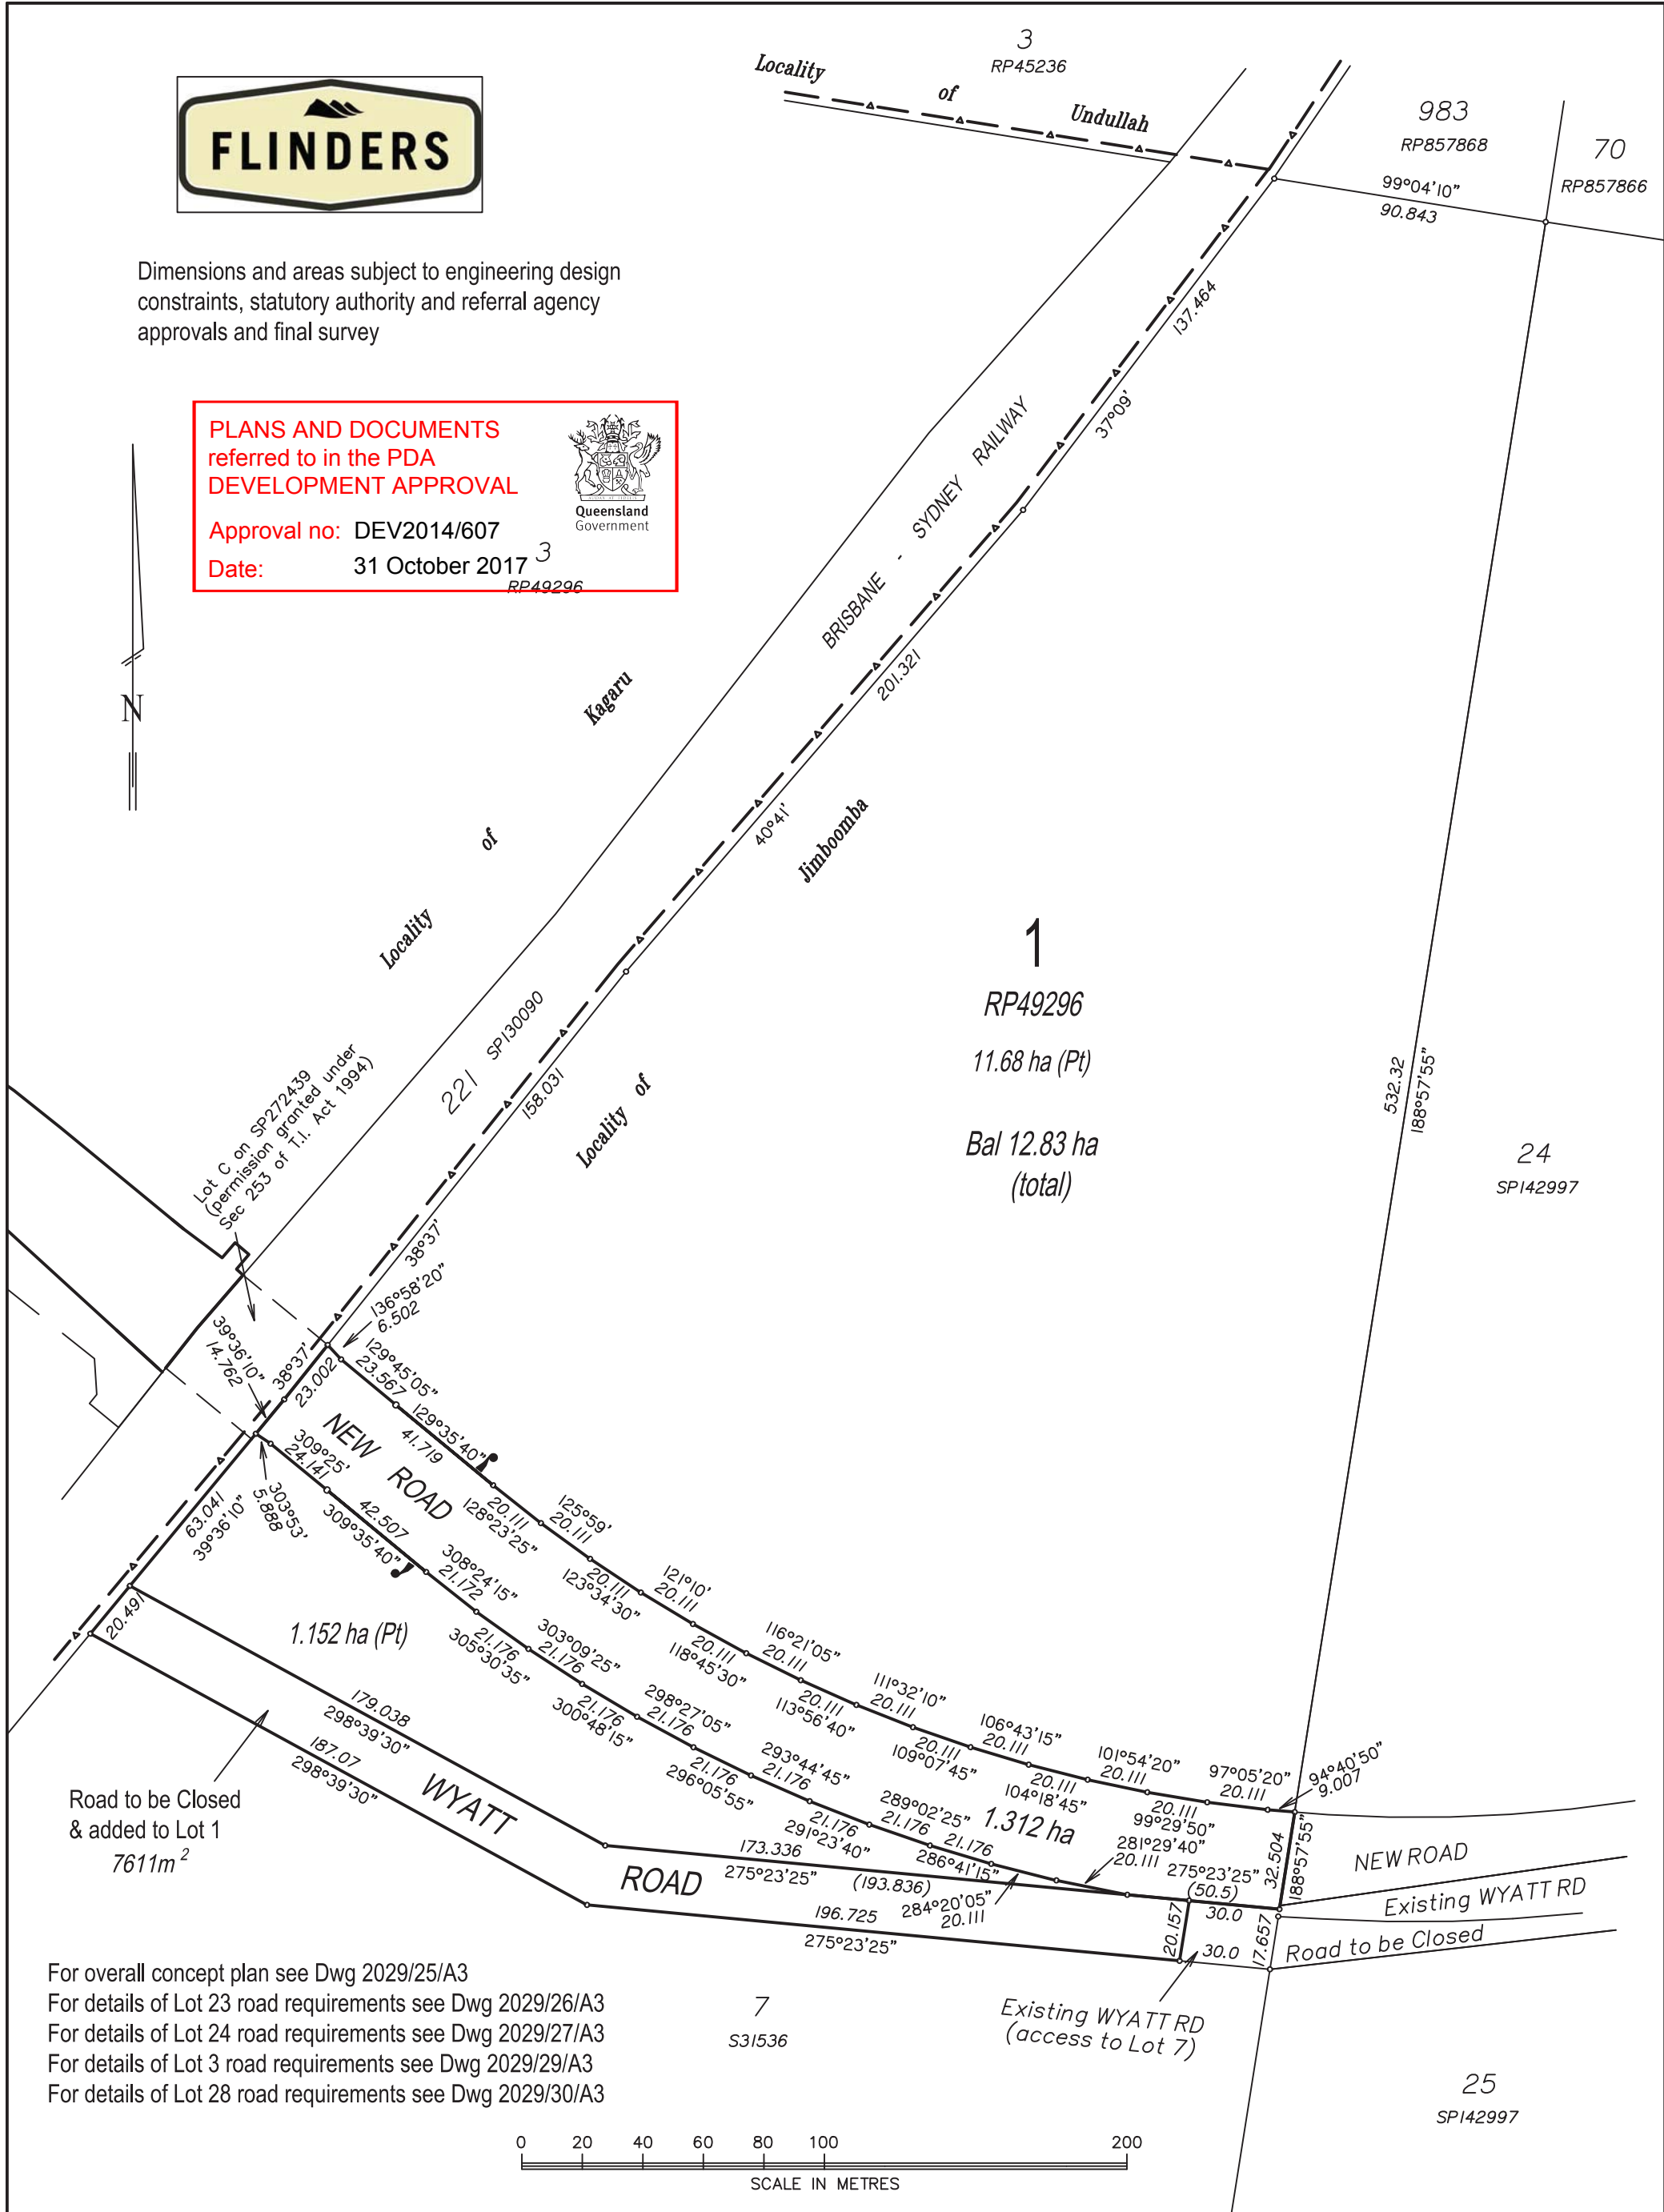

For overall concept plan see Dwg 2029/25/A3
For details of Lot 23 road requirements see Dwg 2029/26/A3
For details of Lot 24 road requirements see Dwg 2029/27/A3
For details of Lot 3 road requirements see Dwg 2029/29/A3
For details of Lot 28 road requirements see Dwg 2029/30/A3

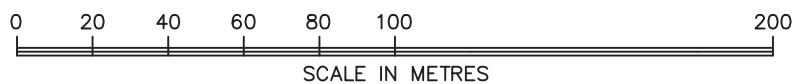

SCALE 1:2000	DATE 28/08/2014	FLINDERS ESTATE UNDULLAH ROL 1 - EXTERNAL ROADS Road Widening and New Road Requirements Lot 1 on RP49296 Wyatt Road, JIMBOOMBA	STEPHEN HOSKING SURVEYS PTY. LTD. CONSULTING SURVEYORS A.C.N. 056 982 293			AMENDMENTS
LEVEL DATUM	DRAWN AVP		OFFICE ADDRESS	POSTAL ADDRESS	Email shsurveys@ozemail.com.au	A 1/10/14 Rd Close
CHECKED SRH	CLIENT		SUITE 3, 27 ALICIA ST.	PO BOX 379	PHONE (07) 55917703	B 11/3/15 Rd Close
CAD ProposalLot1.dwg	PACIFIC INVESTMENT DEVELOPMENT CORPORATION		SOUTHPORT QLD. 4215	SOUTHPORT BC QLD. 4215	FAX (07) 55917709	C 18/04/16 Update
COUNCIL						D 22/06/16 Update
						DRAWING NO 2029/28/A3

PLANS AND DOCUMENTS
referred to in the PDA
DEVELOPMENT APPROVAL

Approval no: DEV2014/607
Date: 31 October 2017



For overall concept plan see Dwg 2029/25/A3
For details of Lot 23 road requirements see Dwg 2029/26/A3
For details of Lot 24 road requirements see Dwg 2029/27/A3
For details of Lot 1 road requirements see Dwg 2029/28/A3
For details of Lot 28 road requirements see Dwg 2029/30/A3


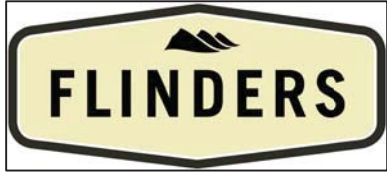


DIAGRAM B
Not to Scale

DIAGRAM A
Not to Scale

SCALE 1:2500	DATE 28/08/2014	FLINDERS ESTATE UNDULLAH ROL 1 - EXTERNAL ROADS Road Widening and New Road Requirements Lot 3 on RP49296 Wyatt Road, KAGARU	STEPHEN HOSKING SURVEYS PTY. LTD. CONSULTING SURVEYORS A.C.N. 056 982 293			AMENDMENTS
LEVEL DATUM	DRAWN AVP		OFFICE ADDRESS	POSTAL ADDRESS	Email shsurveys@ozemail.com.au	A 11/3/15 Rd Close
CHECKED SRH	CLIENT PACIFIC INVESTMENT DEVELOPMENT CORPORATION		SUITE 3, 27 ALICIA ST.	PO BOX 379	PHONE (07) 55917703	B 18/04/16 Update
CAD ProposalLot3.dwg			SOUTHPORT QLD. 4215	SOUTHPORT BC QLD. 4215	FAX (07) 55917709	C 22/06/16 Update
COUNCIL						DRAWING NO 2029/29/A3

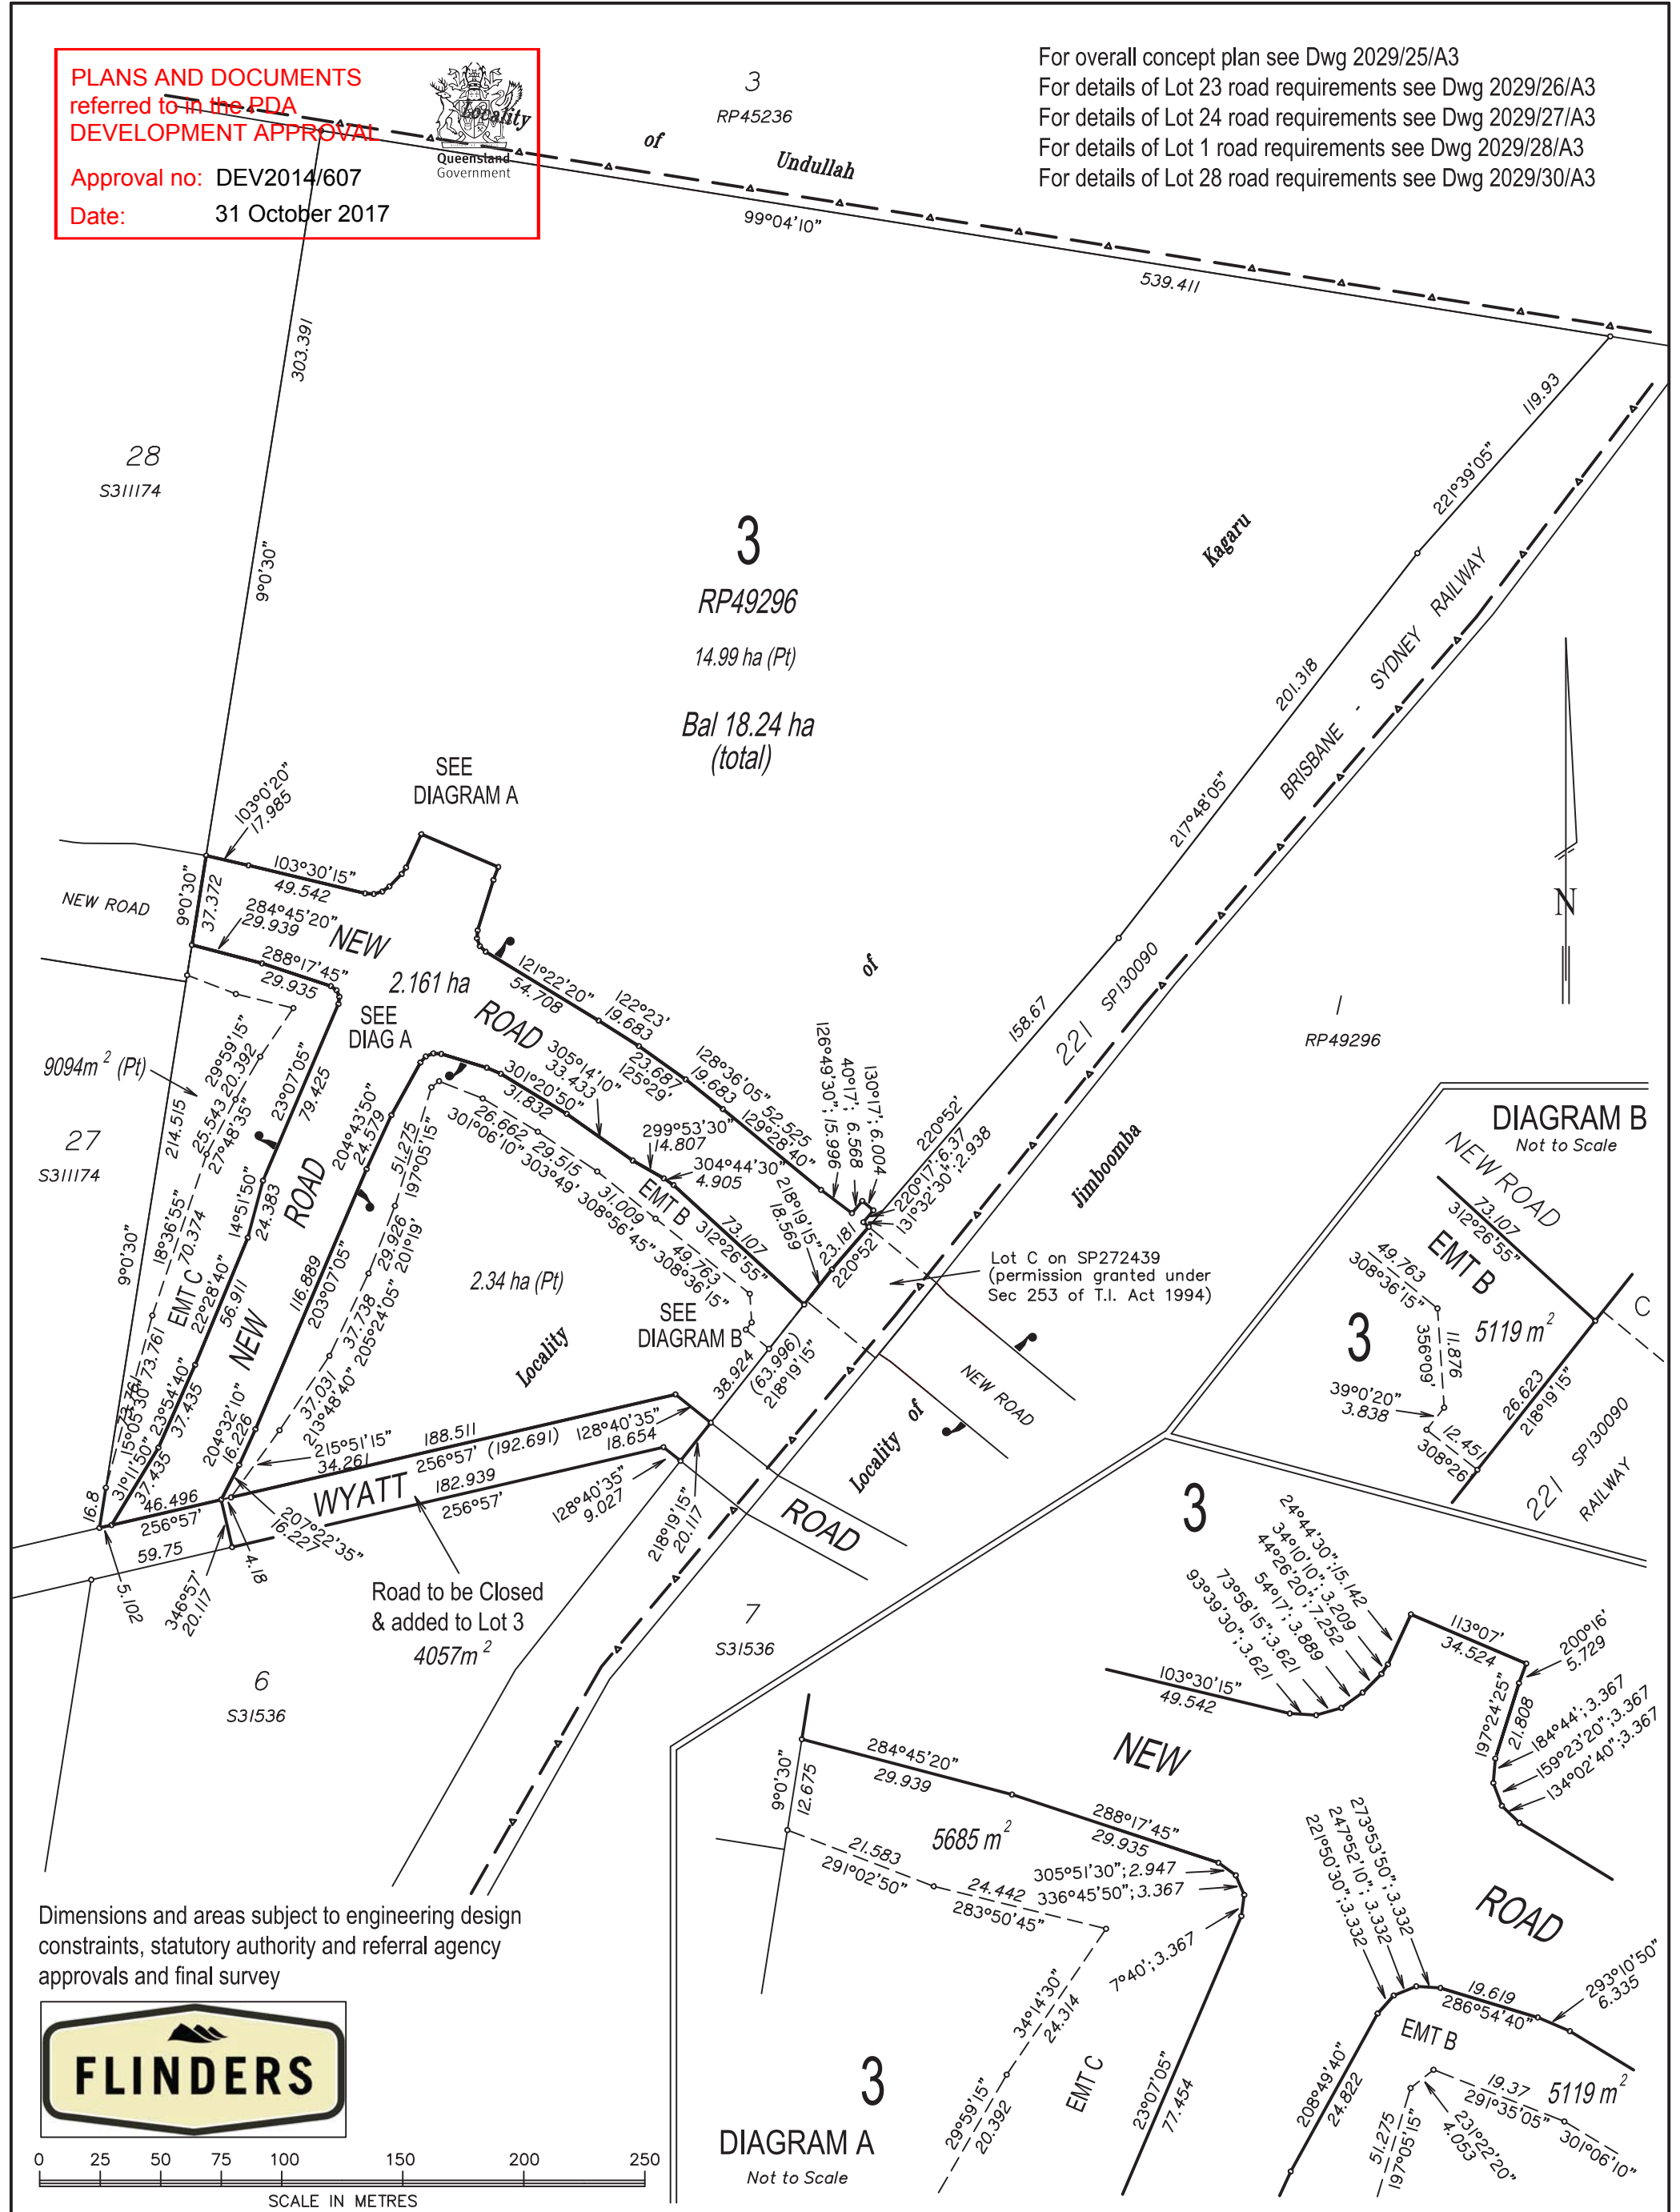