


PLANS AND DOCUMENTS
referred to in the PDA
DEVELOPMENT APPROVAL



Approval no: DEV2017/886

Date: 28 November 2017

ALL WORKS ON SITE SHALL BE UNDERTAKEN IN ACCORDANCE
WITH RECOMMENDATIONS MADE IN BOTH THE ACID SULPHATE
SOILS MANAGEMENT PLAN - 60303882-ASSMP ALEXANDRIA
STREET PRECINCT AND THE REMEDIATION PLAN - 60303882-RP
ALEXANDRIA STREET PRECINCT PREPARED BY AECOM.

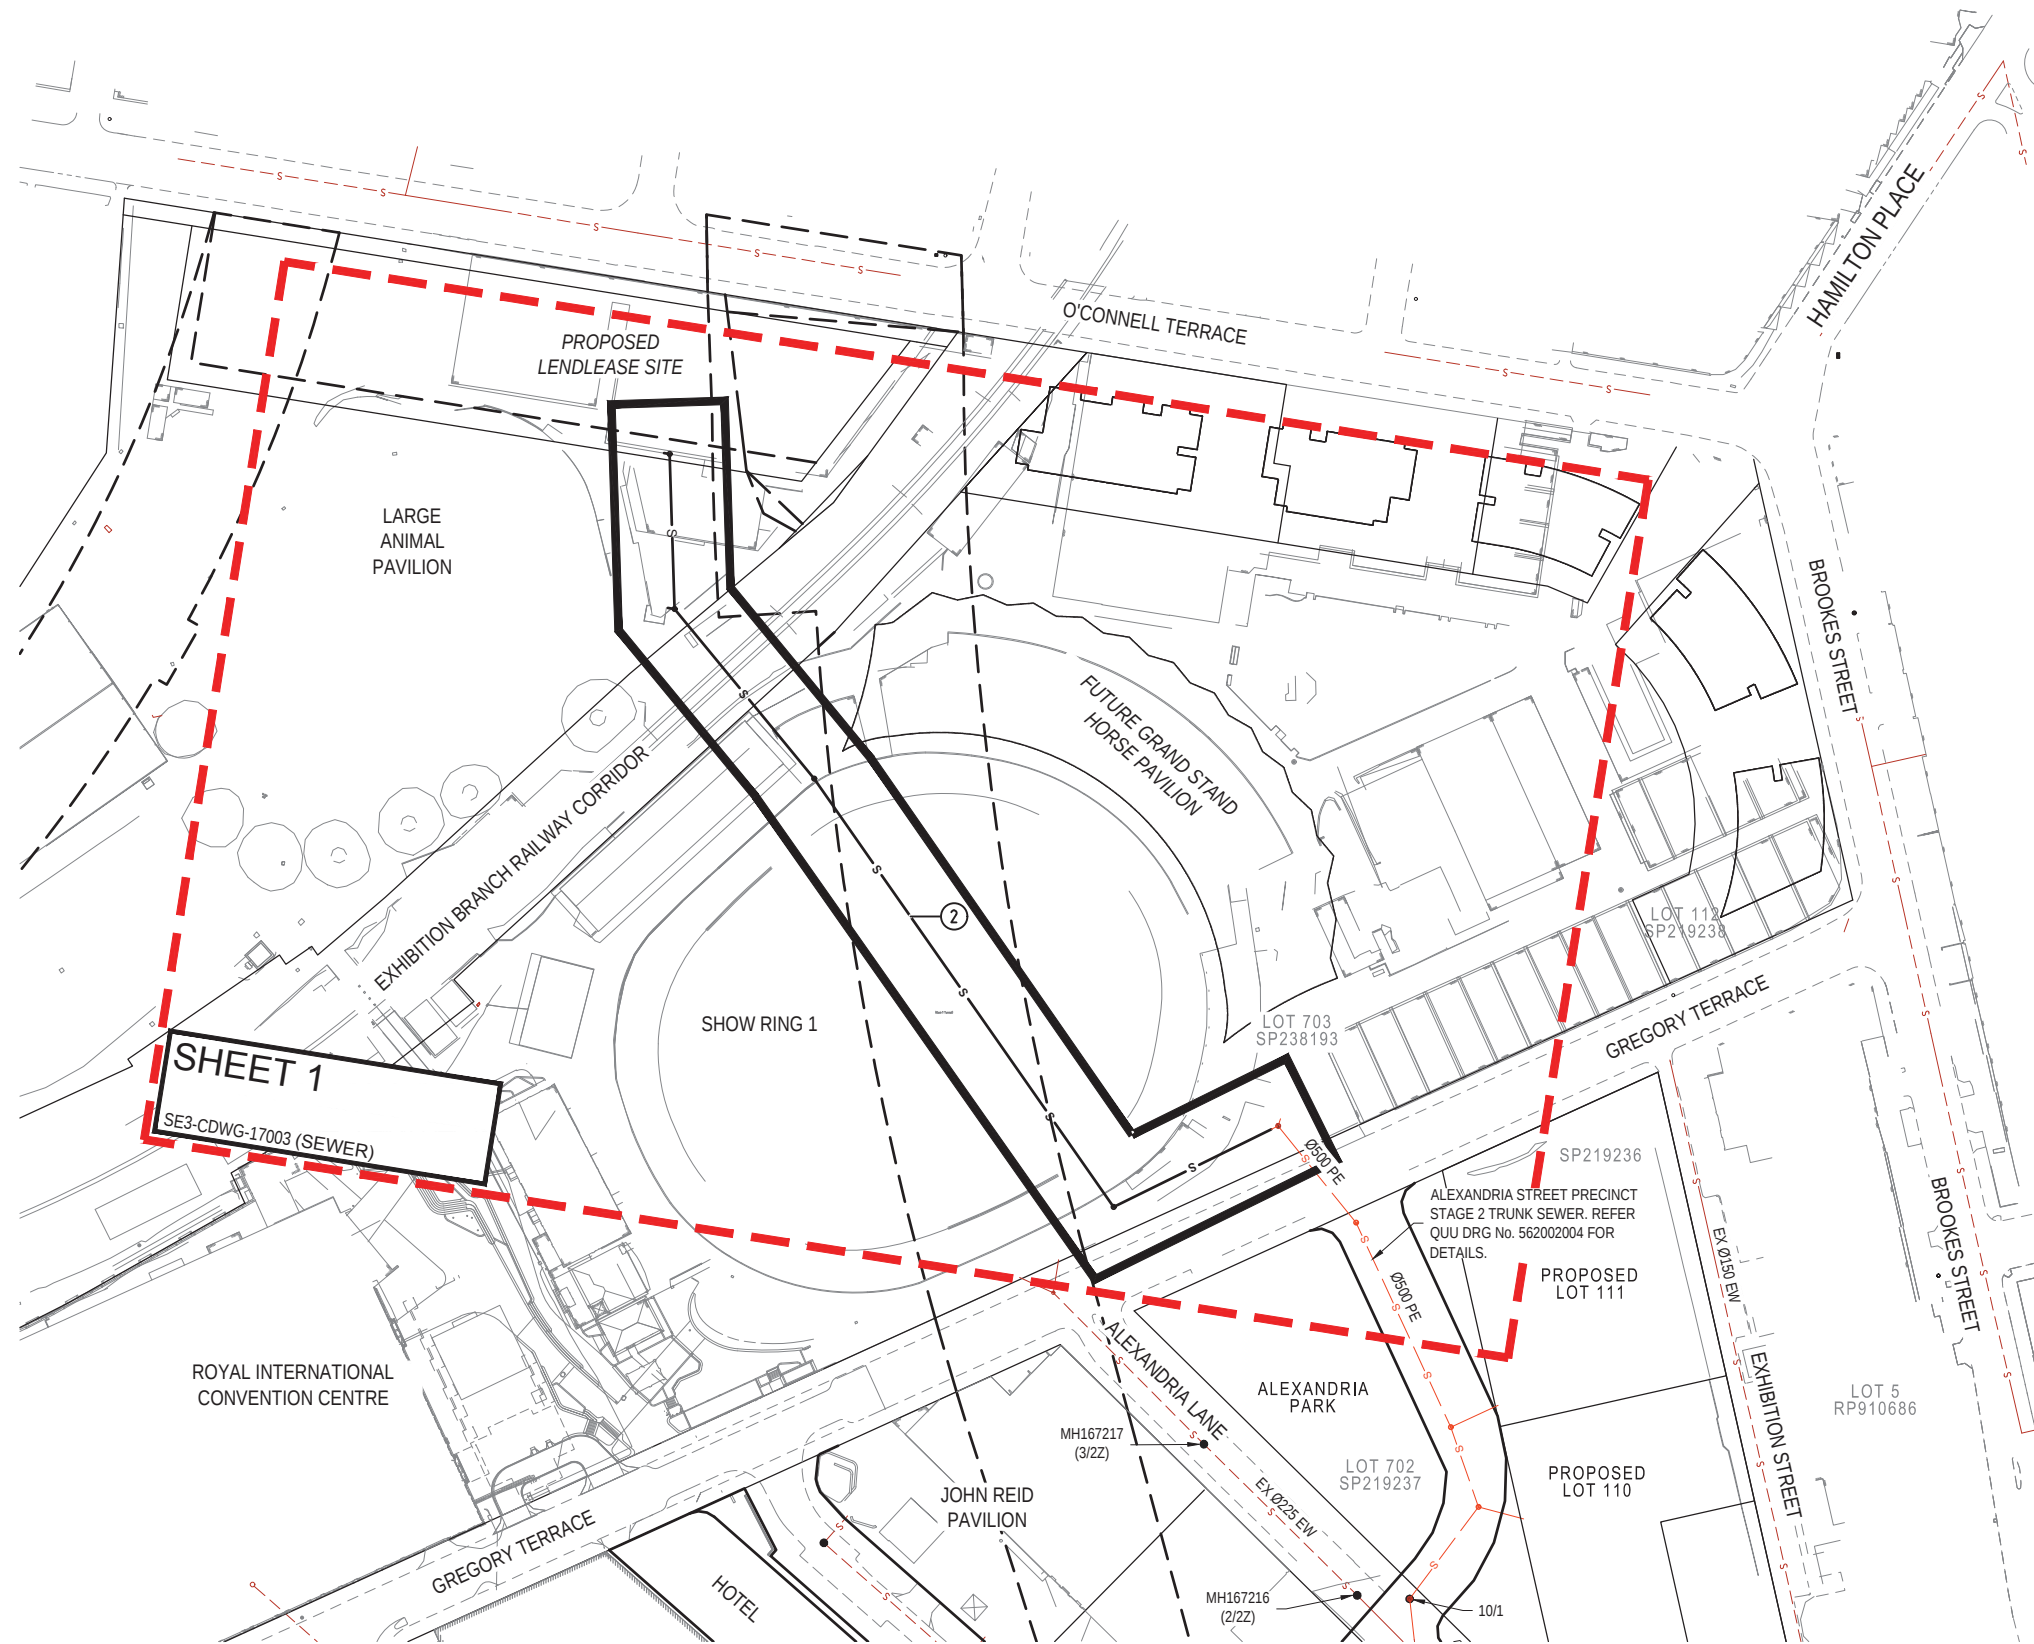

LEGEND

- PROPOSED RP BOUNDARY
- EXISTING RP BOUNDARY
- STAGE BOUNDARY
- EXTENTS OF WORKS
- PROPOSED SEWERAGE LINE LABEL
- PROPOSED SEWER
- EXISTING RETICULATION SEWER
- EXISTING TRUNK SEWER
- EXISTING SEWER TO BE REMOVED

A QUU NETWORK ACCESS PERMIT MUST BE OBTAINED FROM THE QUU
NETWORK ACCESS TEAM PRIOR TO THE COMMENCEMENT OF WORK
ON-SITE. FOR FURTHER INFORMATION PLEASE CONTACT QUU NETWORK
ACCESS TEAM ON PH: 3856 7033 OR
EMAIL: NETWORKACCESS@URBANUTILITIES.COM.AU

SHEET 1

SE3-CDWG-17003 (SEWER)

KEY PLAN
LAYOUT PLAN
Scale 1:1000

CONSTRUCTION INSPECTION:
NOTIFICATION OF INSPECTIONS MUST BE RECEIVED BY
QUEENSLAND URBAN UTILITIES'S AUDIT & COMPLIANCE
OFFICER AT LEAST TWO (2) WEEKS PRIOR TO
COMMENCEMENT OF CONSTRUCTION.
PLEASE CONTACT Joshua Channon - 0414 326 408

ENGINEERING CERTIFICATION
SIGNED: [Signature] DATE: 04/10/2017
NAME OF SIGNATORY (PRINT): MARK HICKEY
RPEQ No. or LICENCE: 1649
COMPANY NAME: Cardno Pty Ltd

0 20 40 60 80 100m
SCALE 1:1000

QUEENSLAND URBAN UTILITIES DELEGATE
(VALID FOR 12 MONTHS FROM DATE SHOWN)

GOVERNMENT CLIENT PROJECT

CLIENT: Lend Lease & RNA
of: Cardno Pty Ltd
CONTACT: John O'Sullivan - 07 3310 2405
QUU AUDITOR: Joshua Channon
QUEENSLAND URBAN UTILITIES
CONTACT: 0414 326 408

AS CONSTRUCTED DETAILS FOR AMEND.

I CERTIFY THAT THE "AS CONSTRUCTED" DETAILS
SHOWN ON THIS PLAN ARE TRUE AND ACCURATE
RECORD OF THE WORKS

SIGNED: [Signature] DATE: [Blank]
NAME of SIGNATORY: [Blank]
RPEQ No. or LICENCE: [Blank]
COMPANY NAME: [Blank]
START DATE: [Blank] FINISH DATE: [Blank]



SHEET No. 2 OF 6
QUEENSLAND URBAN UTILITIES DRAWING No. 592001033
AMEND. O

Rev.	Date	Description	Des.	Verit.	Appd.
1	05/10/2017	CONSTRUCTION ISSUE	ZA	JO'S	MH



© Cardno Limited All Rights Reserved.
This document is produced by Cardno Limited solely for the
benefit of and use by the client in accordance with the
terms of the retainer. Cardno Limited does not and shall not
assume any responsibility or liability whatsoever to any third
party arising out of any use or reliance by third party on the
content of this document.



Drawn	MRL	Date	10/07/2017
Checked	JO'S	Date	12/07/2017
Designed	ZA	Date	10/07/2017
Verified	JO'S	Date	10/07/2017
Approved	RPEQ	Date	1649
MH		Date	4/10/2017

Client	RNA & LENDLEASE
Project	LARGE ANIMAL PAVILION SECTOR 3 SEWER RETICULATION
Title	KEY PLAN

Status	FOR CONSTRUCTION
Datum	AHD
Cardno Ref Num	A10697-112
Scale	AS SHOWN
Size	A1
Drawing Number	SE3-CDWG-17001
Revision	1