


PRELIMINARY STATUS

First new plan of survey under section 112 of the Survey and Mapping Infrastructure Act 2003.

TIDAL BDY POINTS	
BEARING	DISTANCE
273°24"	2-175
275°08'15"	20-043
275°04'23"	20-031
275°20'15"	16-181
275°20'15"	3-857
276°35'40"	20-016
277°22"	20-007
277°52'55"	20-003
278°34'10"	16-872
278°34'10"	3-128
279°39'30"	20-002
279°06'50"	20-0
278°58'14"	13-243

Tidal Bdy Points between Stns A-B
compiled from SP224971.

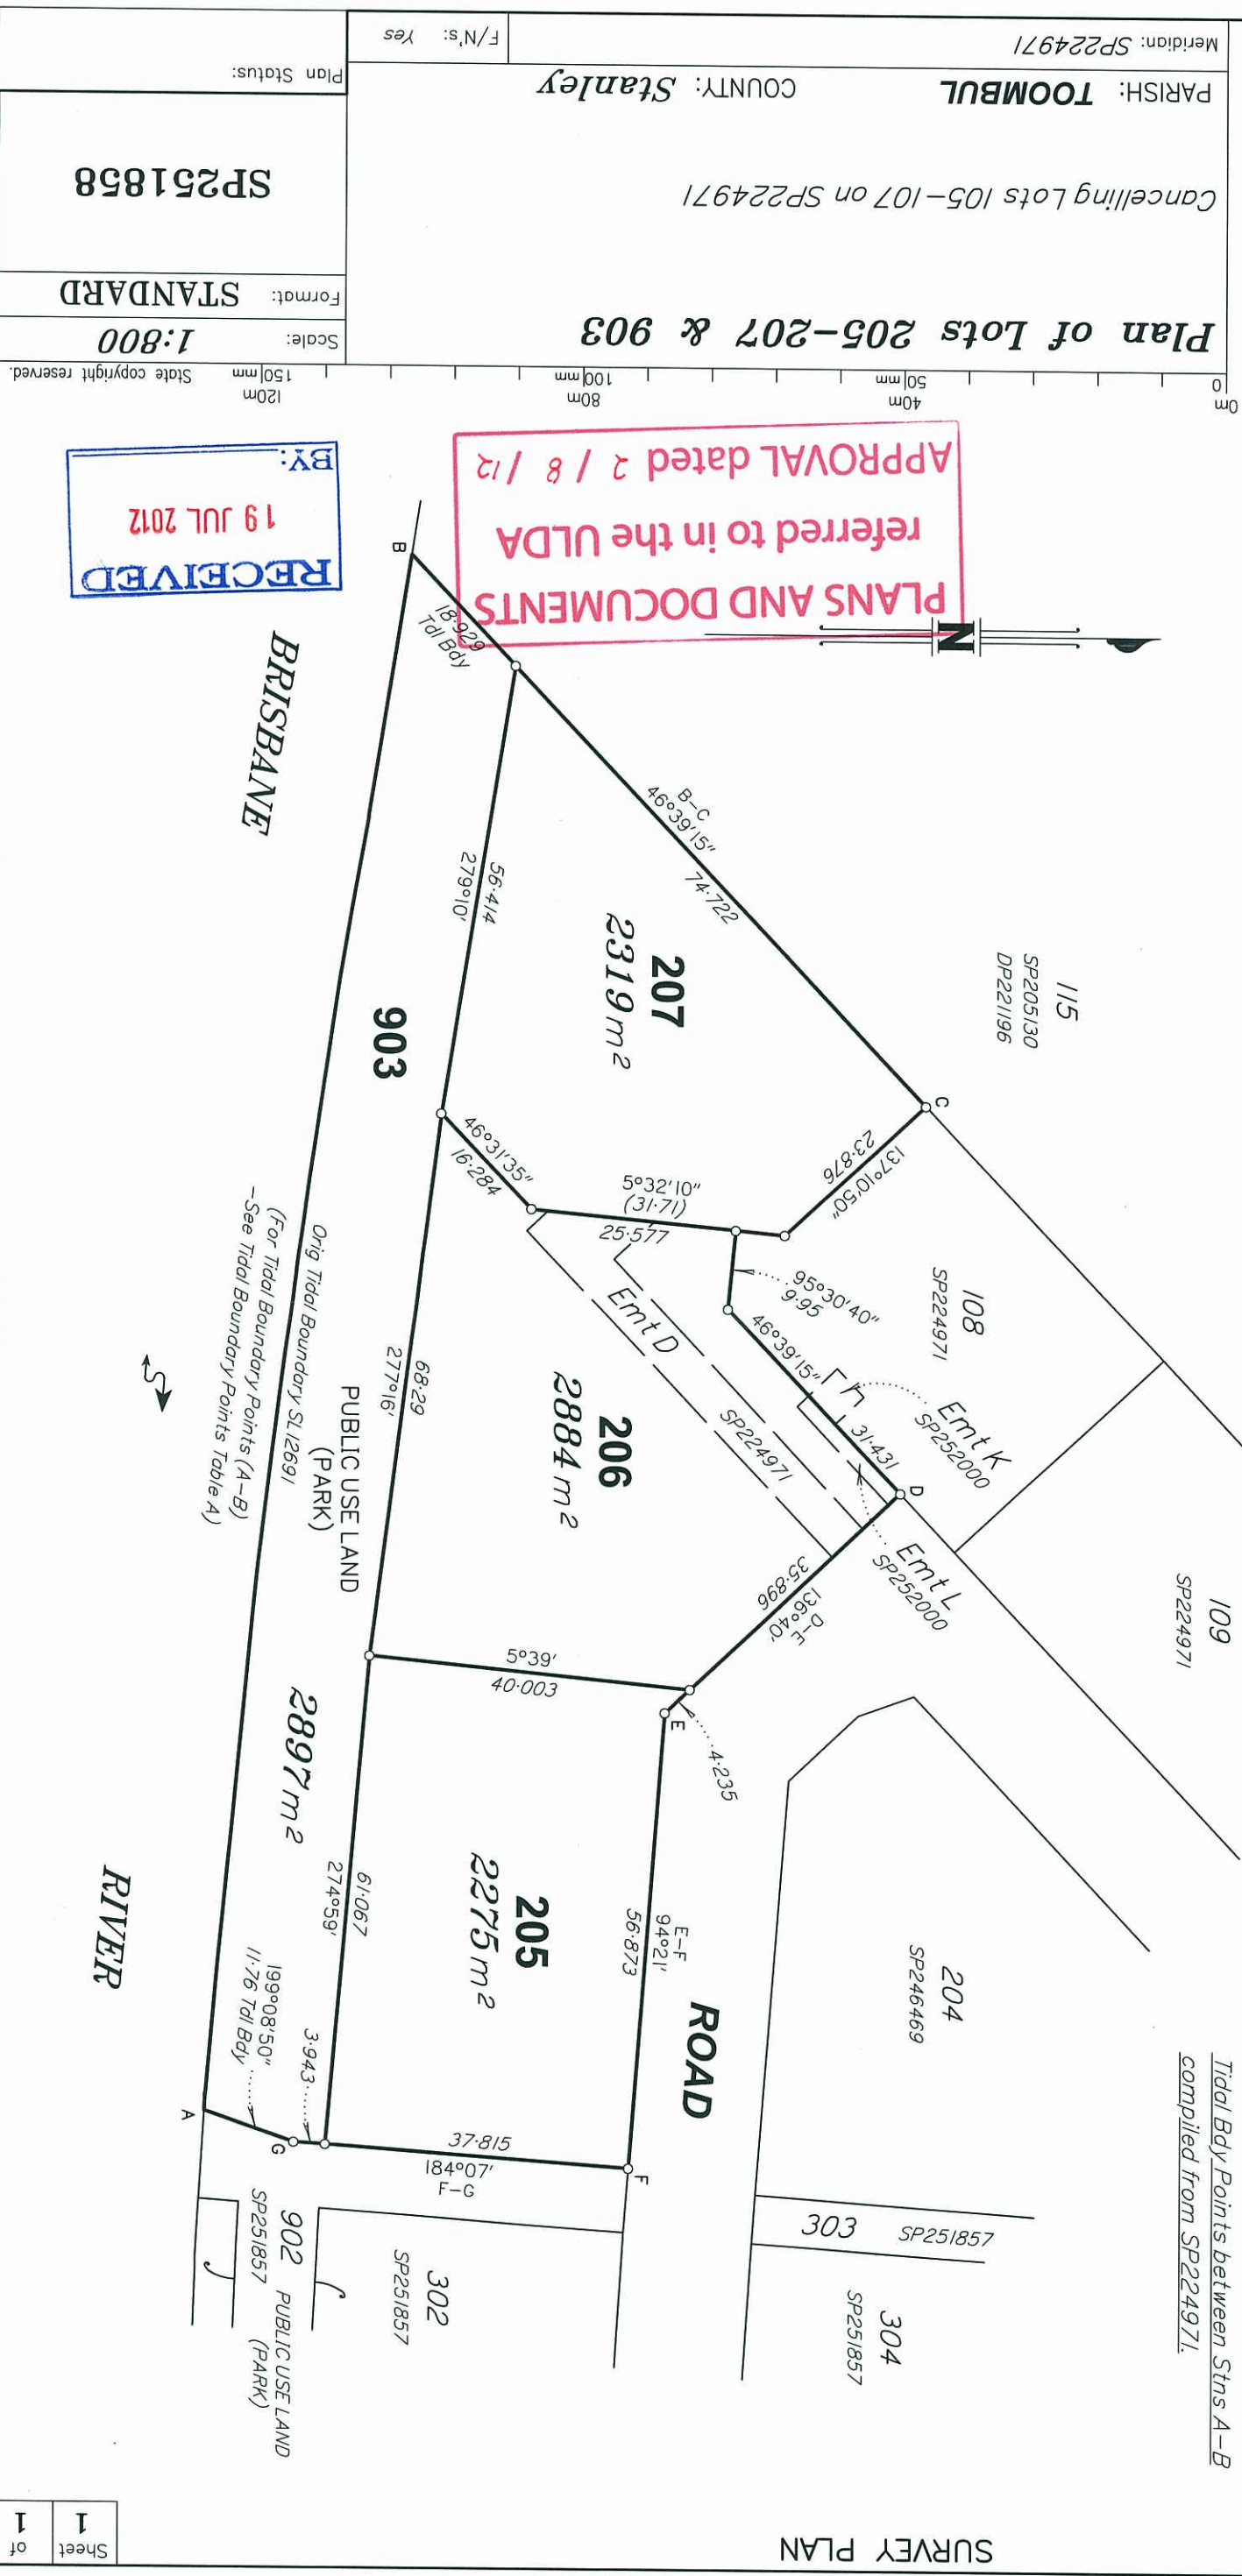


PRELIMINARY STATUS

This is a subsequent new plan of survey

Total Area of New Road
9838 m²

Peg placed at all new corners,
unless otherwise stated.

Original information compiled from
SP246469 & SP224971 in the Department
of Natural Resources and Mines.

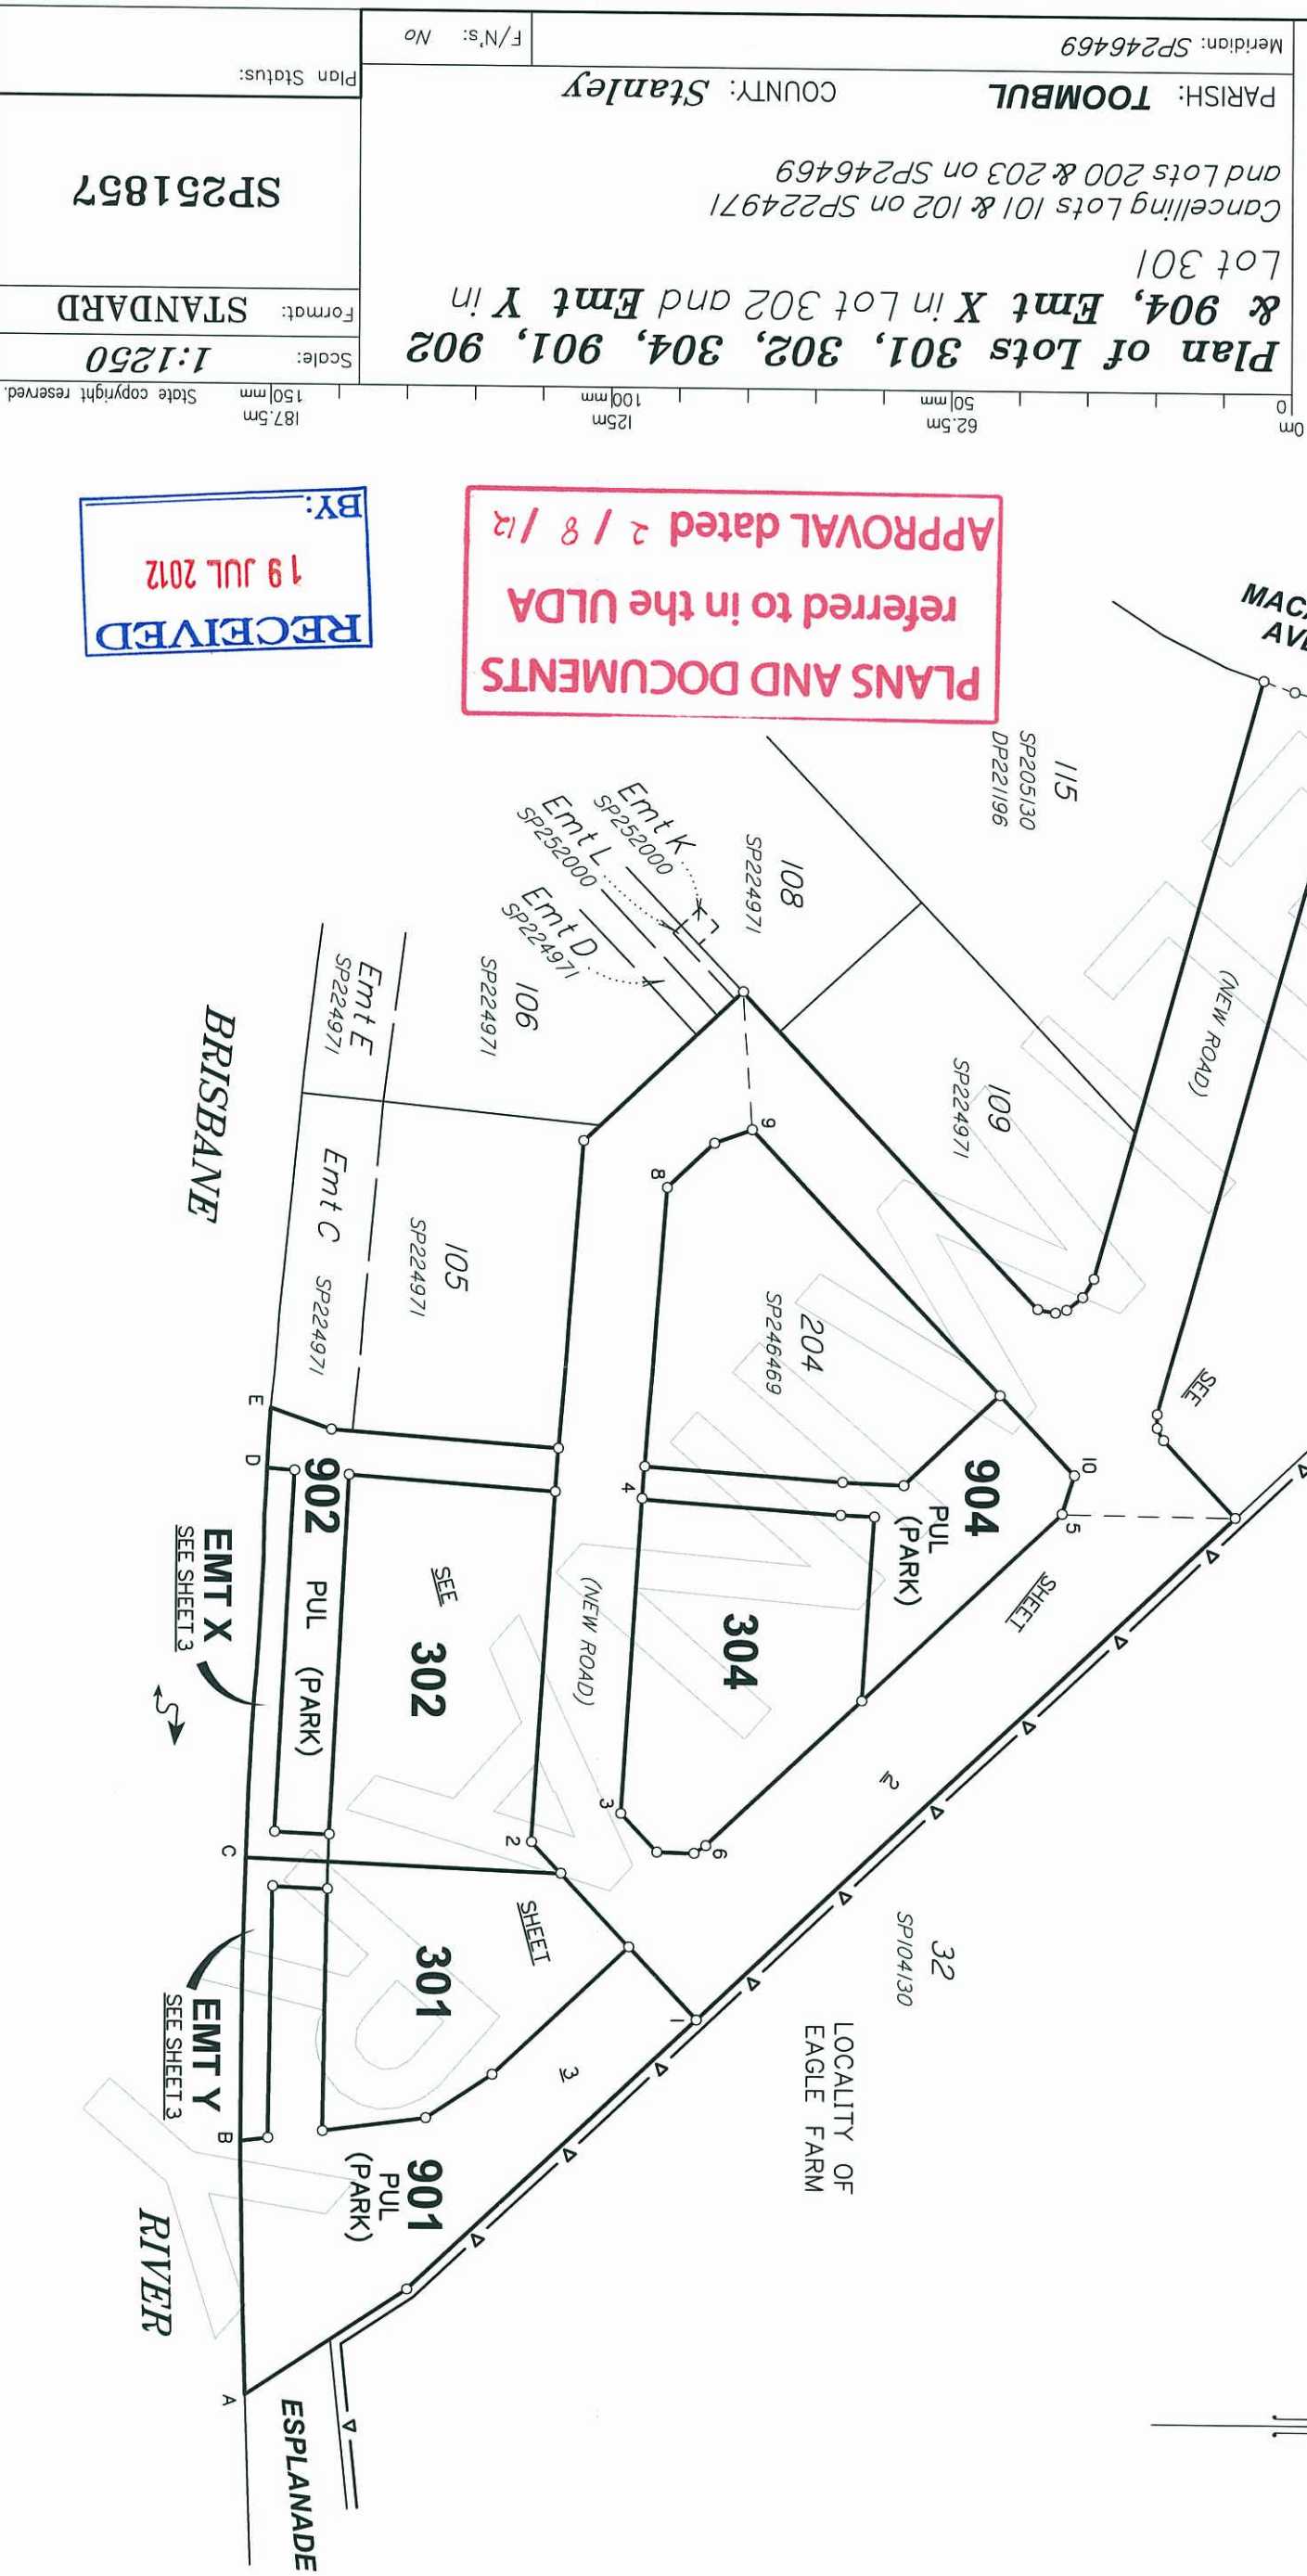

PLANS AND DOCUMENTS
referred to in the ULDA
APPROVAL dated 2 / 8 / 12

RECEIVED
19 JUL 2012
BY:

Plan of Lots 301, 302, 304, 901, 902 & 904, Emt X in Lot 302 and Emt Y in

Cancelling Lots 101 & 102 on SP224971
and Lots 200 & 203 on SP246469

PARISH: **TOOMBUL** COUNTY: **Stanley**

Meridian: SP246469

$$No \quad F/N's:$$

Plan Status:

SP251857

STANDARD

1:1250

87.5m
50mm

State copyright reserved.

BRSS4250.000-045F 425000Z4