


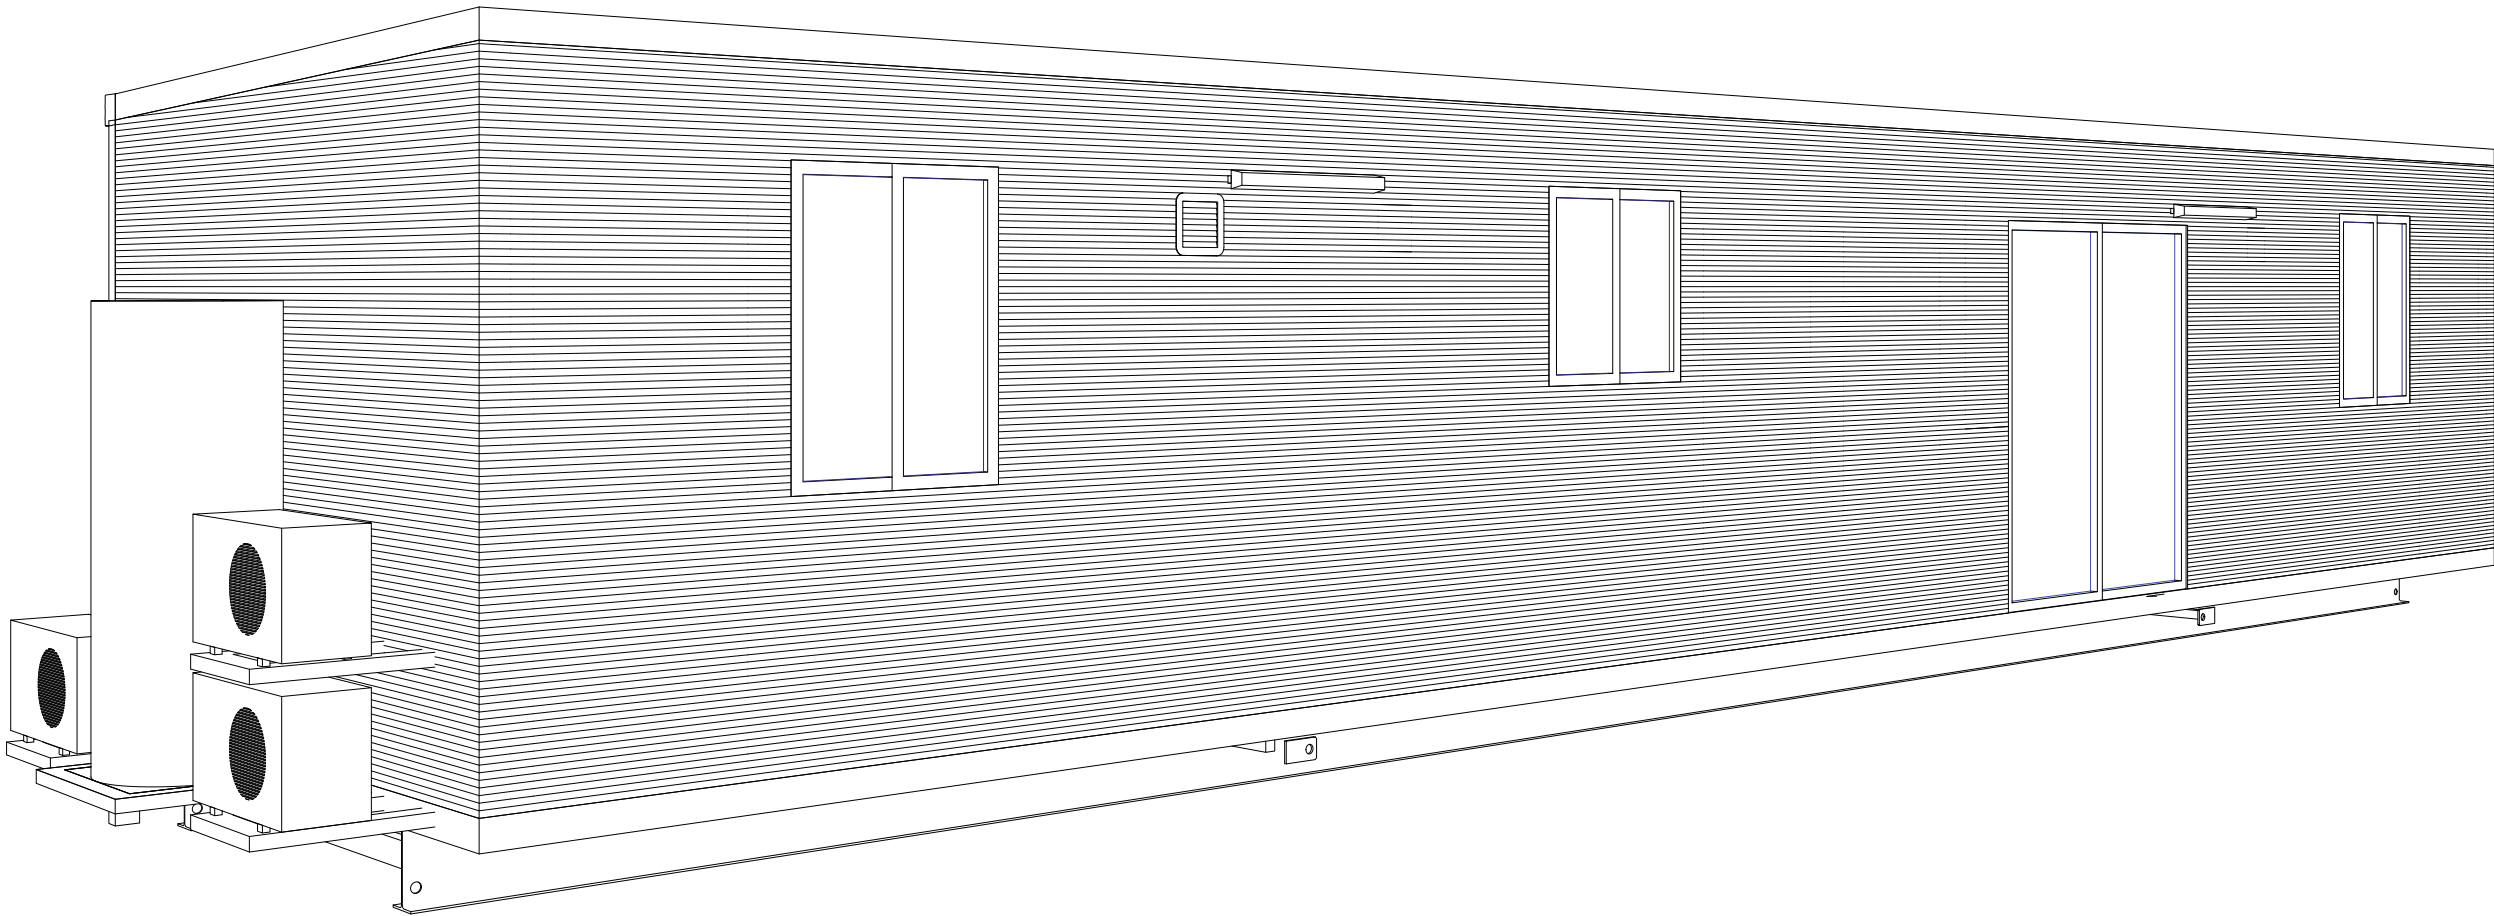

1 3D VIEW

PLANS AND DOCUMENTS
referred to in the PDA
DEVELOPMENT APPROVAL

Approval no: DEV2017/896

Date: 21 December 2017



CONFIRM DETAILS OF SET OUTS, LEVELS AND CRITICAL DIMENSIONS ON SITE PRIOR TO SHOP DRAWINGS AND FABRICATION	REV	DESCRIPTION	DATE	BY	CHK'D
QUALITY CERTIFIED TO AS/NZS ISO 9001:2008 BY SCI-QUAL INTERNATIONAL REGN No. 531	0	CONVERTED FROM 110211AA Rev 1	05.09.16	A.C.	
	1	REVISED LAYOUT FOR CLASS 1B	07.09.16	MW	DOD
	2	SHEETS RENUMBERED (NEW WORKS ON ONE SHEET)	31.10.16	A.C.	DOD
	3	SHEETS RENUMBERED (EXISTING & BUILDING WORKS SEPARATED)	25.11.16	A.C.	DOD
DO NOT SCALE FROM THIS DRAWING. USE FIGURED DIMENSIONS DIMENSIONS ARE STUD TO STUD U.N.O.					
ALL CONSTRUCTION TO COMPLY WITH NATIONAL CONSTRUCTION CODE OF AUSTRALIA AND APPLICABLE AUSTRALIAN STANDARDS					
THIS DRAWING REMAINS THE PROPERTY OF ATCO STRUCTURES & LOGISTICS PTY. LTD. (ATCO). IT MAY NOT BE REPRODUCED OR COPIED WHOLE OR IN PART WITHOUT WRITTEN AUTHORITY.					

ATCO Structures & Logistics

ATCO STRUCTURES & LOGISTICS PTY. LTD.
149-151 MAGNESIUM DRIVE, CRESTMEAD, QLD 4132
P.O. BOX 1171, BROWNS PLAINS BC, QLD 4118
E-mail: atcosales@atcosl.com.au

PHONE: (07) 3412 9600
FAX: (07) 3803 0175
ABN: 71 083 902 309

CLIENT	ATCO STRUCTURES & LOGISTICS
DESCRIPTION	14.46 x 3.36m RENOVATED VIP ACCOMMODATION
ADDRESS	

TITLE TITLE PAGE	
PROJECT No.	SCALE AT A3
DRAWING NUMBER	REVISION
160807C-BC1 -A00	3