


ISSUED FOR APPROVAL
SIGNATURE:
DATE:

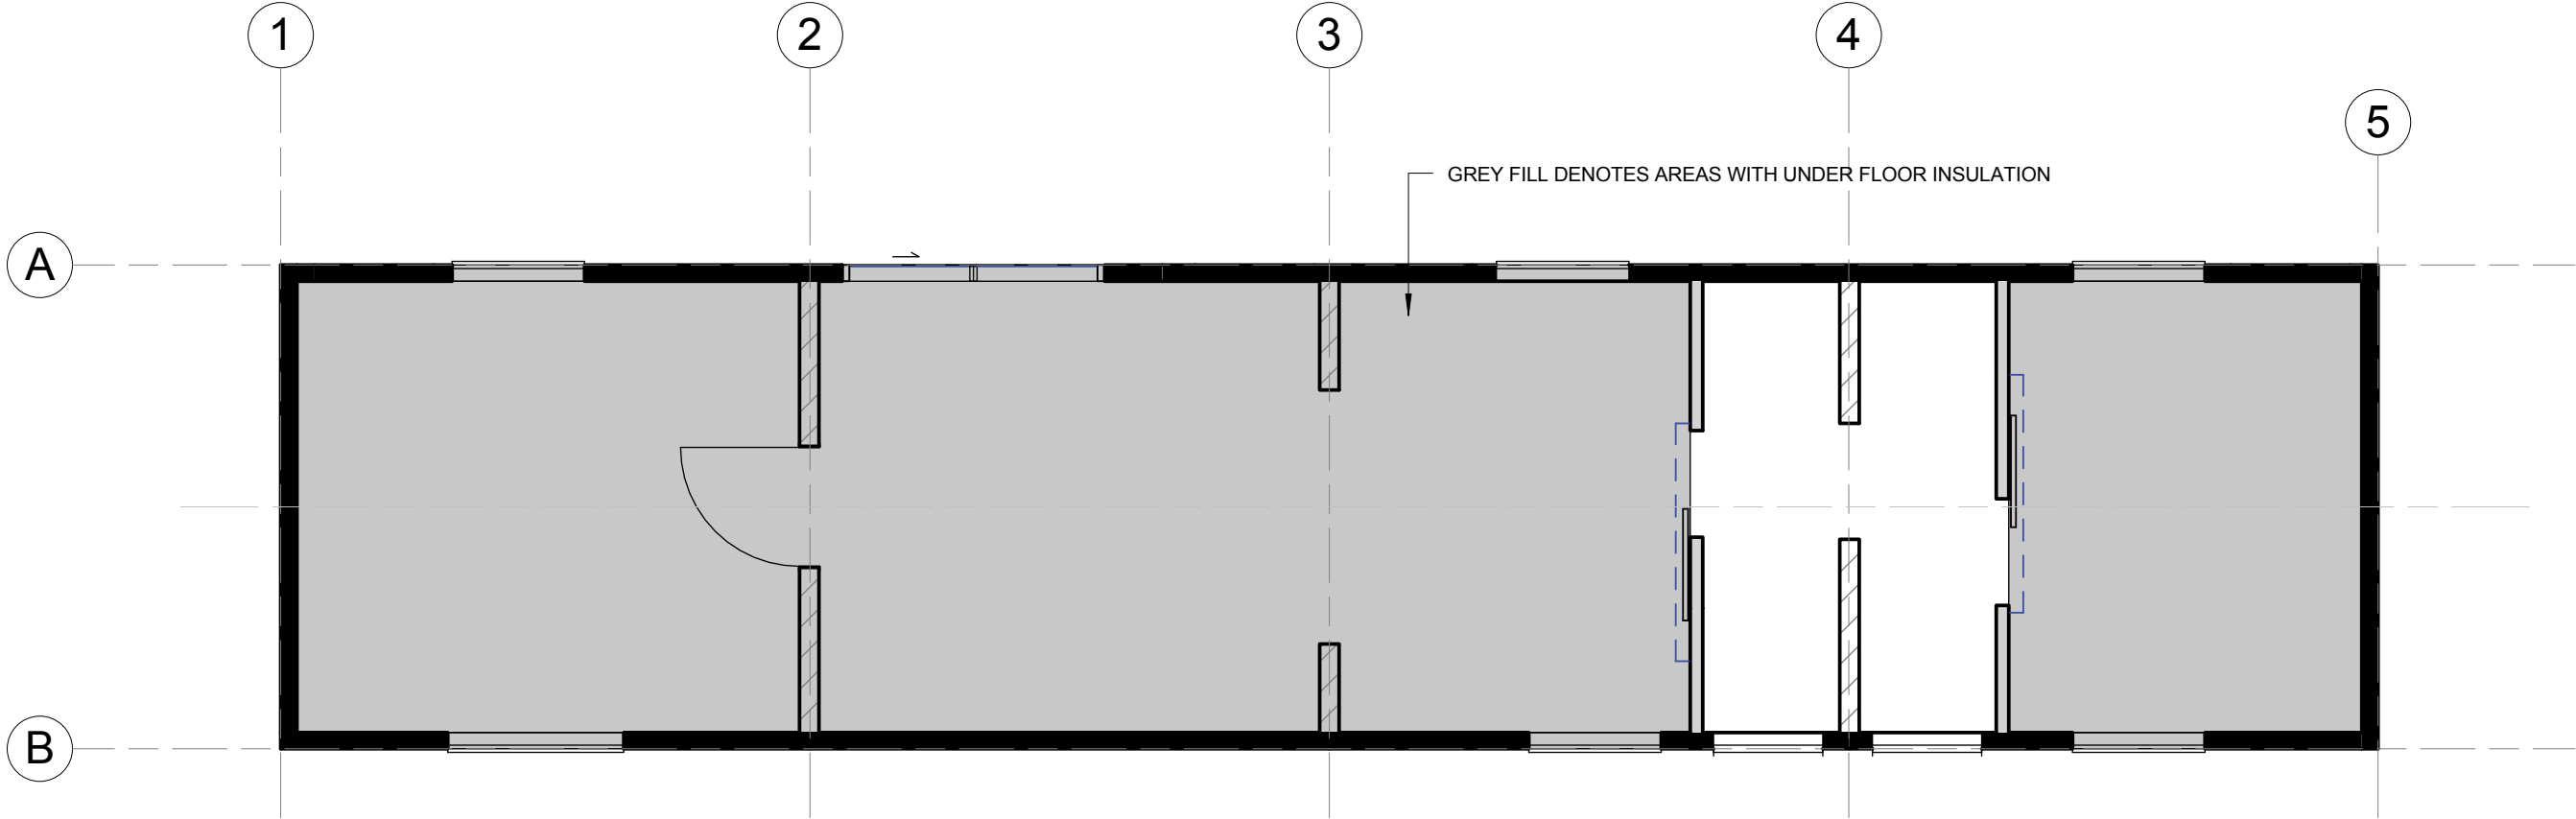

1 PLAN - INSULATION EXTENTS
1 : 50

INSULATION NOTES
ROOF CAVITY CONTAINS R2.5 ANTICON UNDER ROOF SHEETS &
R1.8 BLANKETS OVER CEILING JOISTS

PLANS AND DOCUMENTS
referred to in the PDA
DEVELOPMENT APPROVAL

Approval no: DEV2017/896
Date: 21 December 2017


Queensland
Government

CONFIRM DETAILS OF SET OUTS, LEVELS AND CRITICAL DIMENSIONS ON SITE PRIOR TO SHOP DRAWINGS AND FABRICATION	REV	DESCRIPTION	DATE	BY	CHK'D	ATCO Structures & Logistics ATCO STRUCTURES & LOGISTICS PTY. LTD. 149-151 MAGNESIUM DRIVE, CRESTMEAD, QLD 4132 P.O. BOX 1171, BROWNS PLAINS BC, QLD 4118 E-mail: atcosales@atcosl.com.au PHONE: (07) 3412 8600 FAX: (07) 3803 0175 ABN: 71 083 902 309	CLIENT ATCO STRUCTURES & LOGISTICS		TITLE PLAN - INSULATION EXTENTS	
	3	SHEETS RENUMBERED (EXISTING & BUILDING WORKS SEPARATED)	25.11.16	A.C.	DOD		DESCRIPTION 14.46 x 3.36m RENOVATED VIP ACCOMMODATION		PROJECT No.	SCALE AT A3 1 : 50
							ADDRESS		DRAWING NUMBER 160807C-BC1 -A03	REVISION 3
DO NOT SCALE FROM THIS DRAWING. USE FIGURED DIMENSIONS DIMENSIONS ARE STUD TO STUD U.N.O.										
ALL CONSTRUCTION TO COMPLY WITH NATIONAL CONSTRUCTION CODE OF AUSTRALIA AND APPLICABLE AUSTRALIAN STANDARDS										
THIS DRAWING REMAINS THE PROPERTY OF ATCO STRUCTURES & LOGISTICS PTY. LTD. (ATCO). IT MAY NOT BE REPRODUCED OR COPIED WHOLE OR IN PART WITHOUT WRITTEN AUTHORITY										