




UNCONTROLLED

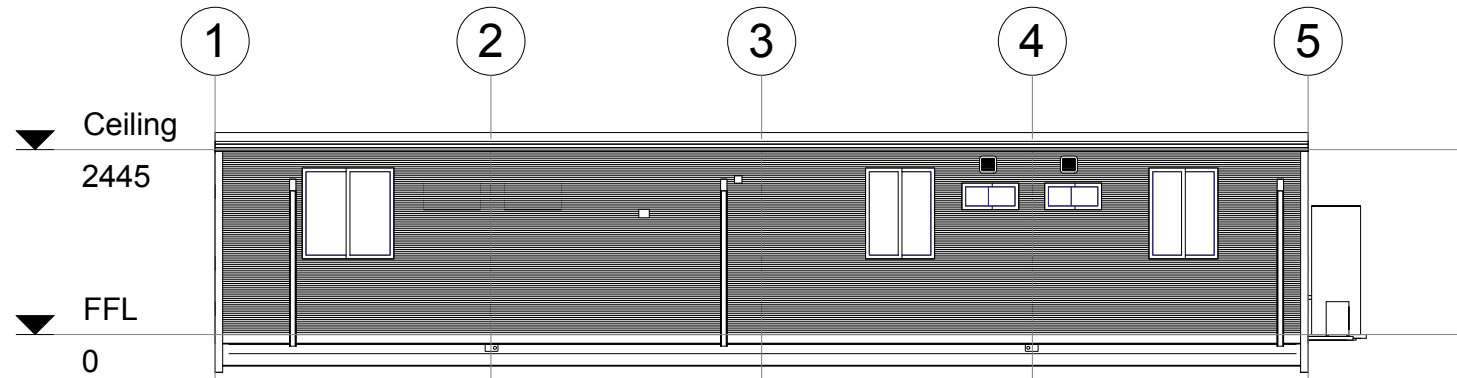


A	ELEVATION
A01	1 : 100

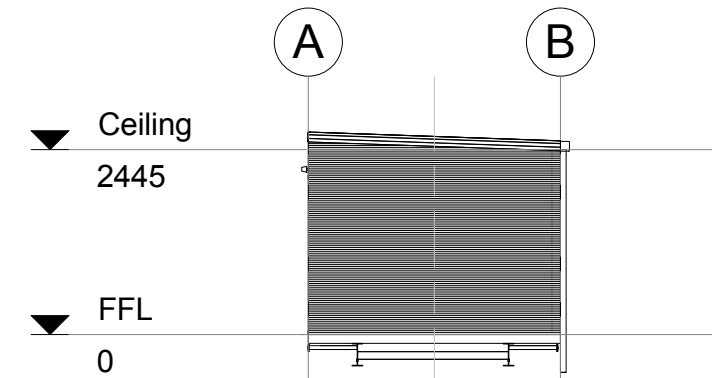

B
A01

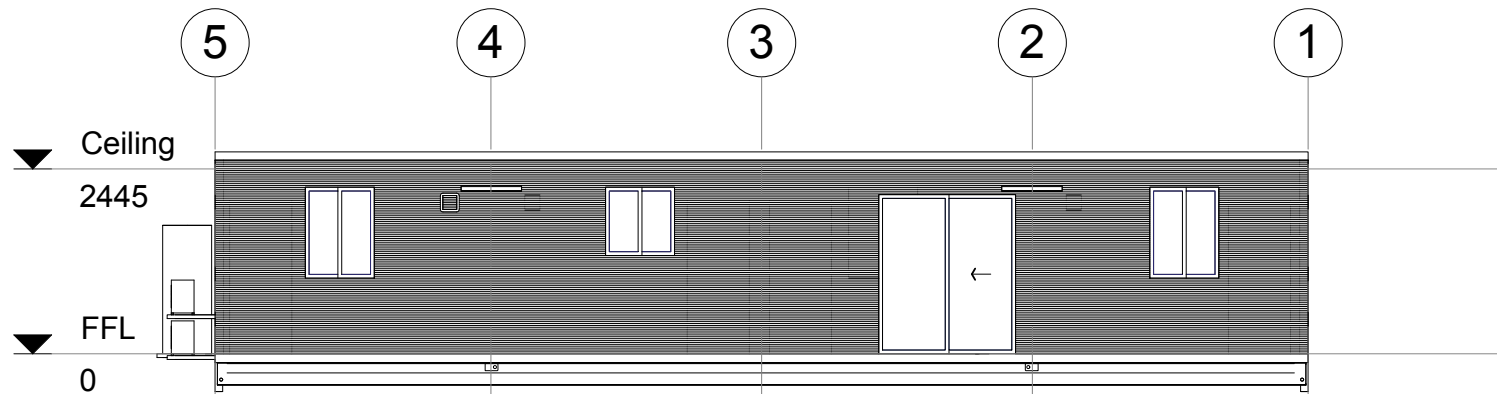

C	ELEVATION
A01	1 : 100

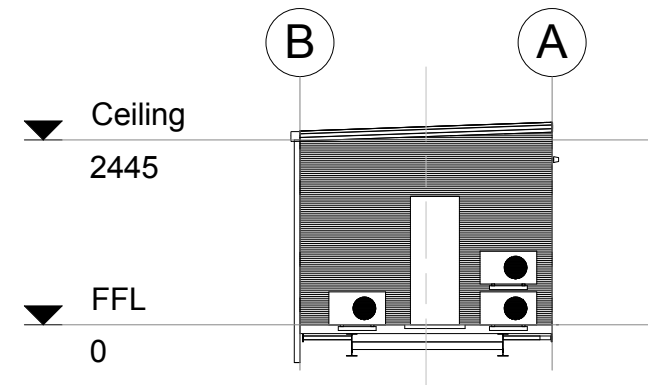

D	ELEVATION
A01	1 : 100

PLANS AND DOCUMENTS referred to in the PDA DEVELOPMENT APPROVAL

Approval no: DEV2017/896
Date: 21 December 2017



CONFIRM DETAILS OF SET OUTS, LEVELS AND CRITICAL DIMENSIONS ON SITE PRIOR TO SHOP DRAWINGS AND FABRICATION	REV	DESCRIPTION	DATE	BY	CHK
QUALITY CERTIFIED TO AS/NZS ISO 9001:2008 BY SCI-QUAL INTERNATIONAL REGM No. 531	0	CONVERTED FROM 110211AA Rev 1	05.09.16	A.C.	
	1	REVISED LAYOUT FOR CLASS 1B	07.09.16	MW	DO
	2	SHEETS RENUMBERED (NEW WORKS ON ONE SHEET)	31.10.16	A.C.	DO
	3	SHEETS RENUMBERED (EXISTING & BUILDING WORKS SEPARATED)	25.11.16	A.C.	DO
DO NOT SCALE FROM THIS DRAWING. USE FIGURED DIMENSIONS DIMENSIONS ARE STUD TO STUD U.N.O.					
ALL CONSTRUCTION TO COMPLY WITH NATIONAL CONSTRUCTION CODE OF AUSTRALIA AND APPLICABLE AUSTRALIAN STANDARDS					
THIS DRAWING REMAINS THE PROPERTY OF ATCO STRUCTURES & LOGISTICS PTY. LTD. (ATCO). IT MAY NOT BE REPRODUCED OR COPIED WHOLE OR IN PART WITHOUT WRITTEN PERMISSION					

ATCO Structures & Logistics

ATCO STRUCTURES & LOGISTICS PTY. LTD.
149-151 MAGNESIUM DRIVE, CRESTMEAD, QLD 4132
P.O. BOX 1171, BROWNS PLAINS BC, QLD 4118
E-mail: atcosales@atcosl.com.au

PHONE: (07) 3412 8600
FAX: (07) 3803 0175
ABN: 71 083 902 30

CLIENT
ATCO STRUCTURES & LOGISTICS

DESCRIPTION	14.46 x 3.36m RENOVATED VIP ACCOMMODATION
-------------	---

ADDRESS

TITLE	ELEVATIONS
-------	------------

PROJECT No. _____

DRAWING NUMBER

160807C-BC1 -A06

SCALE AT A3
1 : 100

1510