


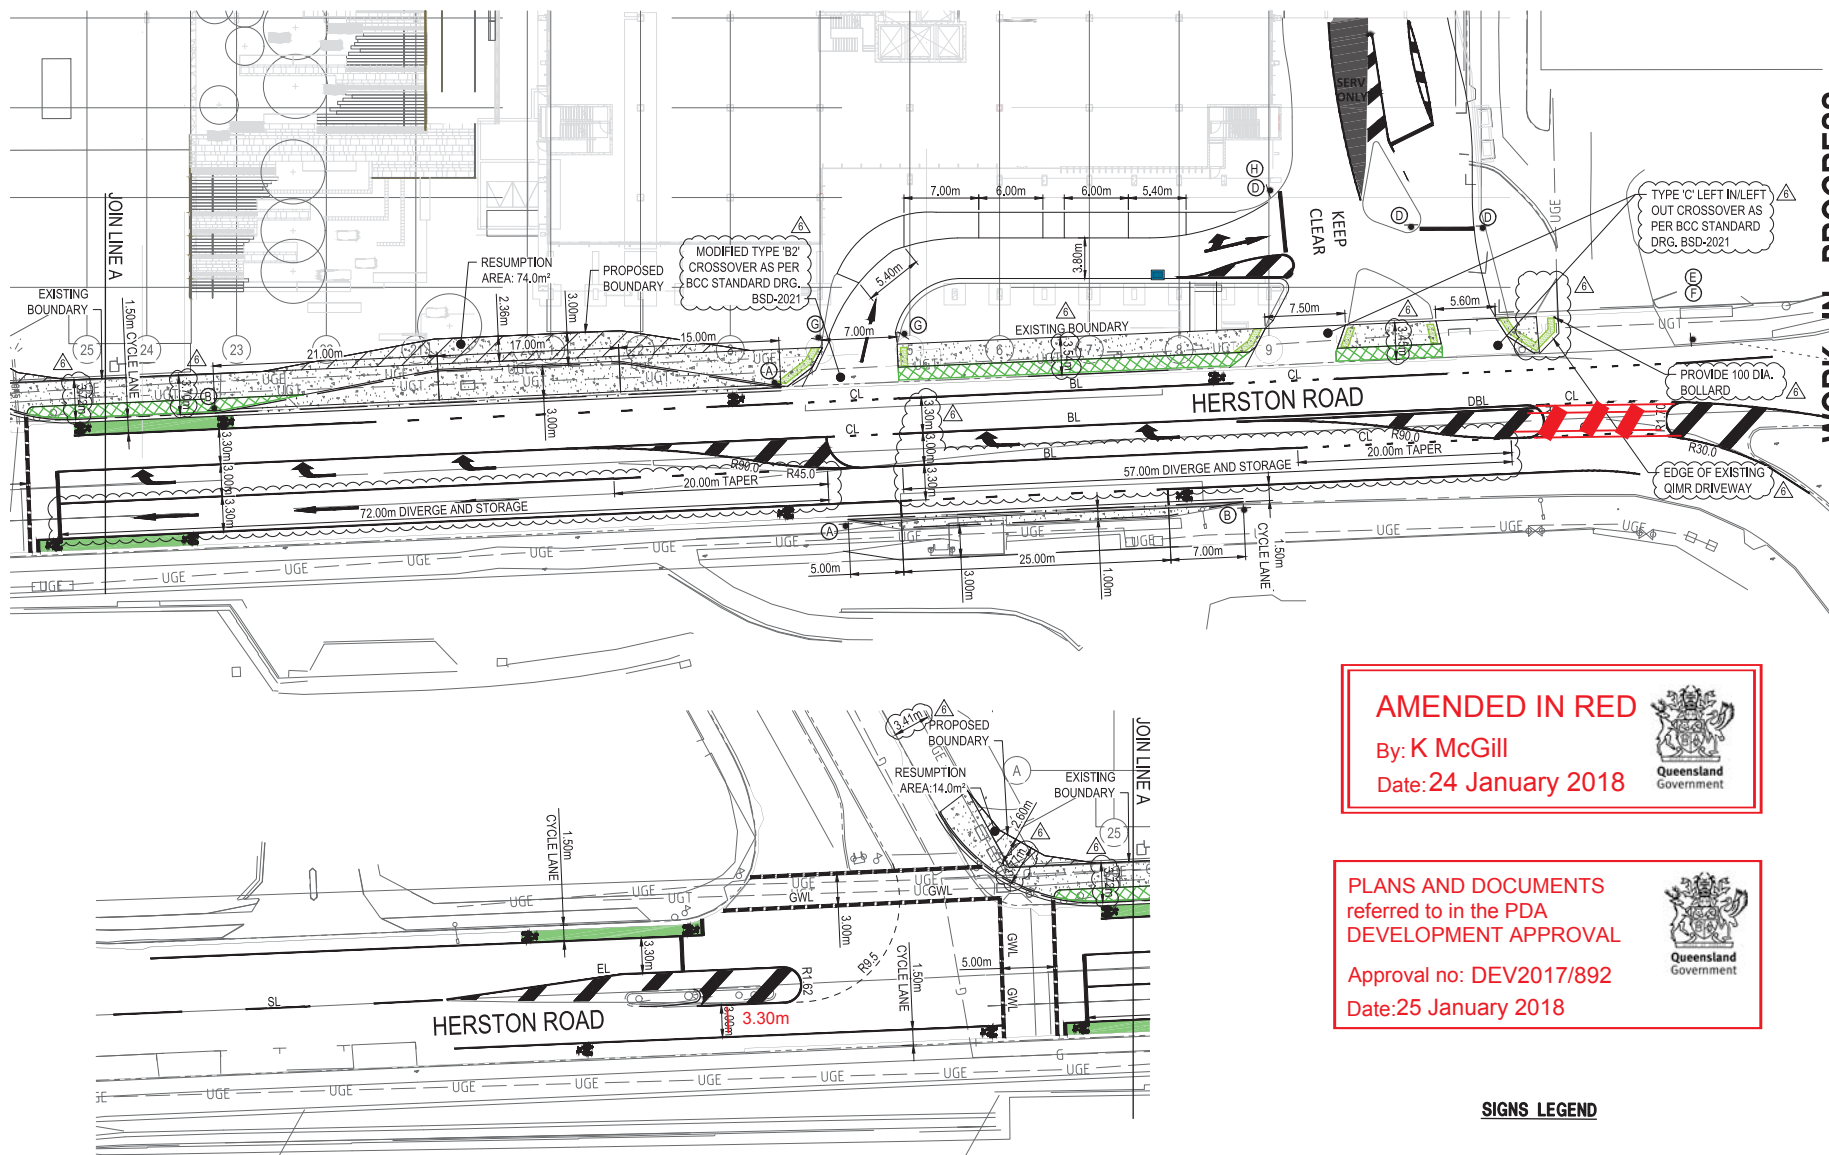

WORK IN PROGRESS

AMENDED IN RED
 By: K McGill
 Date: 24 January 2018

PLANS AND DOCUMENTS
 referred to in the PDA
 DEVELOPMENT APPROVAL
 Approval no: DEV2017/892
 Date: 25 January 2018

LEGEND

- PROPOSED BARRIER KERB & CHANNEL TYPE E
- PROPOSED BARRIER KERB ONLY TYPE E
- PROPOSED CONCRETE INVERT
- EXISTING BARRIER KERB AND CHANNEL
- CONTINUITY LINE (CL)
- EDGE LINE (EL)
- GIVEWAY LINE (GWL)
- BARRIER LINE (BL)
- DOUBLE BARRIER LINE (DBL)
- SEPARATION LINE (SL) & RRPM
- YELLOW BUS STOP MARKING

ROAD SIGN WITH SIGN IDENTIFIER

PROPOSED CONCRETE FOOTPATH

PROPOSED 1.2m LANDSCAPE PLANTING (BY LANDSCAPER)

REFER TO DRG SRC-C-400 FOR FULL DETAILS

NOTE: ASSETS LOCATED WITHIN PROPOSED PROPERTY BOUNDARY TO BE PRIVATE ASSETS.
 ASSETS LOCATED OUTSIDE PROPOSED PROPERTY BOUNDARY TO BE PUBLIC ASSETS.

SIGNS LEGEND

BUS ZONE (R5-20(L), R5-20(R))

LANE (R7-1-4)

STOP (R1-1A)

END (R7-4)

SHARED ZONE (R4-4, R4-5)

KEYPLAN

SCALE
 1:250 5 0 5 10 A1
 1:500 0 5 10 A3

NOTES

- DO NOT SCALE DRAWINGS. WRITTEN DIMENSIONS GOVERN.
- ALL DIMENSIONS ARE IN METRES UNLESS NOTED OTHERWISE.
- ALL DIMENSIONS SHALL BE VERIFIED ON SITE BEFORE PROCEEDING WITH THE WORK. CALIBRE SHALL BE NOTIFIED IN WRITING OF ANY DISCREPANCIES.
- THIS DRAWING MUST BE READ IN CONJUNCTION WITH ALL RELEVANT CONTRACTS, SPECIFICATIONS AND DRAWINGS.

THIS DRAWING IS AN UNCONTROLLED COPY, UNLESS NOTED OTHERWISE.
ENSURE THIS DRAWING IS PRINTED IN COLOUR.

6	DIMENSIONS ADDED, LINEMARKING REVISED	09.01.18
5	SIGNS AND LINEMARKING REVISED	08.01.18
4	SIGNS AND LINEMARKING REVISED	22.11.17
3	LINEMARKING AMENDED	14.11.17
2	SIGNS ADDED	13.11.17
1	FOR INFORMATION	31.10.17

CONSULTANT
 HASSELL Limited ABN 607 711 435
 38 WARRY STREET FORTITUDE VALLEY
 BRISBANE QLD 4006 AUSTRALIA
 BRISBANE@HASSELLSTUDIO.COM
 T +61 7 3914 4000 F +61 7 3914 4100

HASSELL

calibre

CAMBAY Consulting
 Traffic Engineering and Transport Planning

Australian Unity

WATPAC

PROJECT
 HERSTON QUARTER - SRACC
 HERSTON ROAD, HERSTON QLD

DRAWING TITLE
 FUNCTIONAL LAYOUT PLAN

APPROVED

PROJECT STAGE
 SUB STAGE B

SHEET STATUS
 FOR INFORMATION

SCALE @ A1 (@A3)
 AS INDICATED

PROJECT NUMBER
 16-002928

DRAWING NUMBER
 SRC-C-RF01

REV
 6

Original Sheet Size A1-5641 x 594mm