

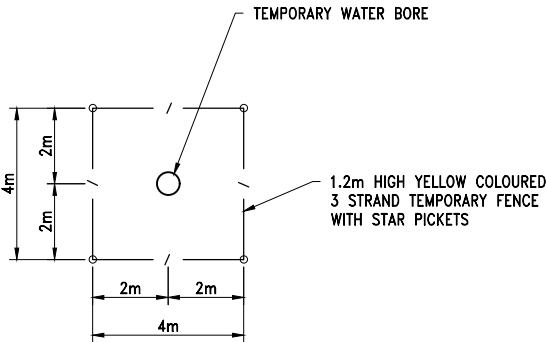


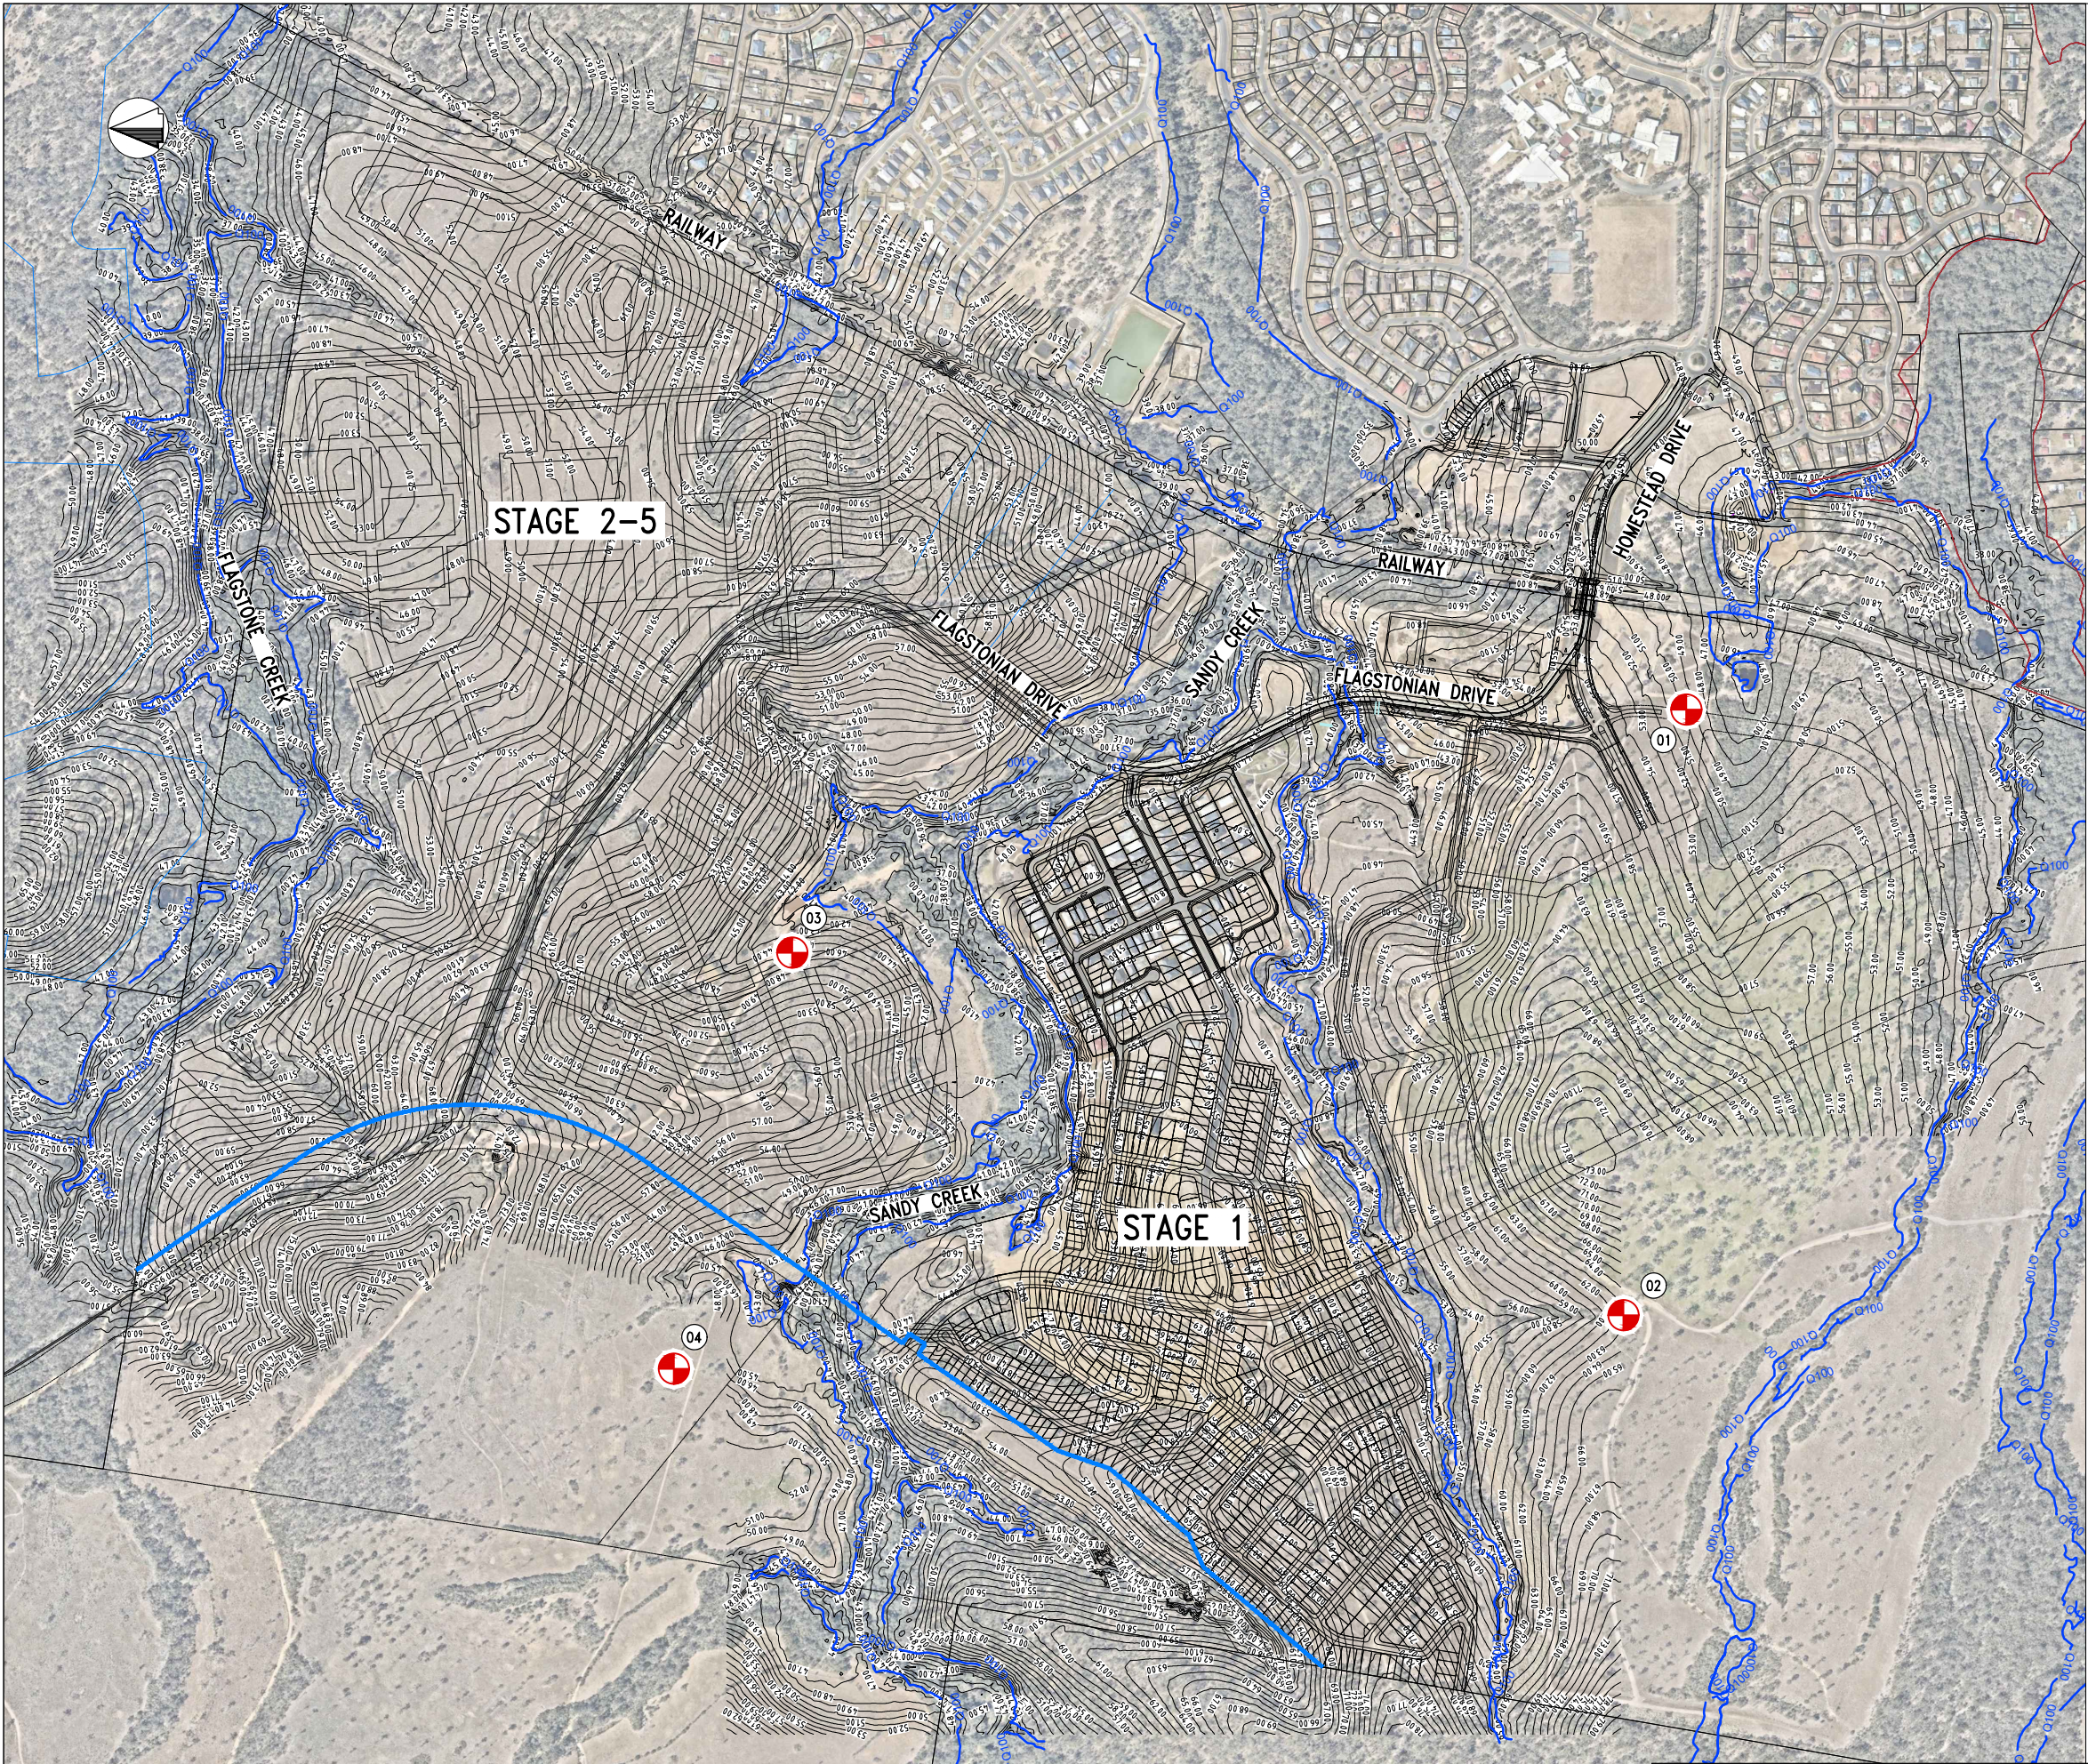

TEMPORARY BORE FENCING DETAIL
NTS

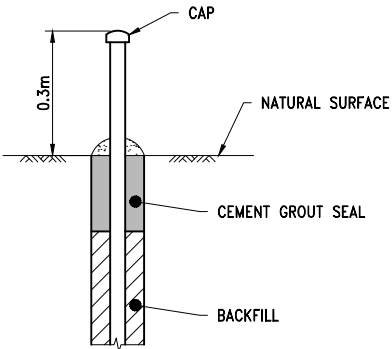

TEMPORARY HEADWORKS FOR
NON-FLOWING BORE
NTS

WATER BORE TEST HOLE
SETOUT TABLE

POINT	LATITUDE	LONGITUDE
1	-27°48'32"	152°56'47"
2	-27°48'28"	152°56'13"
3	-27°47'49"	152°56'35"
4	-27°47'43"	152°56'10"

PLANS AND DOCUMENTS
referred to in the PDA
DEVELOPMENT APPROVAL

Approval no: DEV2017/895
Date: 30 January 2018



LEGEND

- PROPOSED WATER BOREHOLE LOCATION
- Q100 LINE

50 0 50 100 150 200 250m
1 : 5000 (FULL SIZE A1)

PEET FLAGSTONE CITY PTY. LTD.

FLAGSTONE DEVELOPMENT

PROPOSED WATER BORE HOLES
TEST PIT LOCATIONS PLAN

14-771

SK012

A

06.11.17

Bradford Lees Pty Ltd
ABN 29 064 159 191

Ph 07 5528 6411
Fax 07 5528 6422
Web www.bradlees.com.au
Email mail.au@bradleesmeinhardt.com
Postal PO Box 2293, Southport QLD 4215
Gold Coast Office Level 1, 34 Thomas Drive, Chevron Island QLD 4217
Brisbane Ph 07 3018 5034 Sunshine Coast Ph 07 5451 1994

