




PLANS² AND DOCUMENTS
referred to in the ULDA
APPROVAL dated 6 / 11 / 12

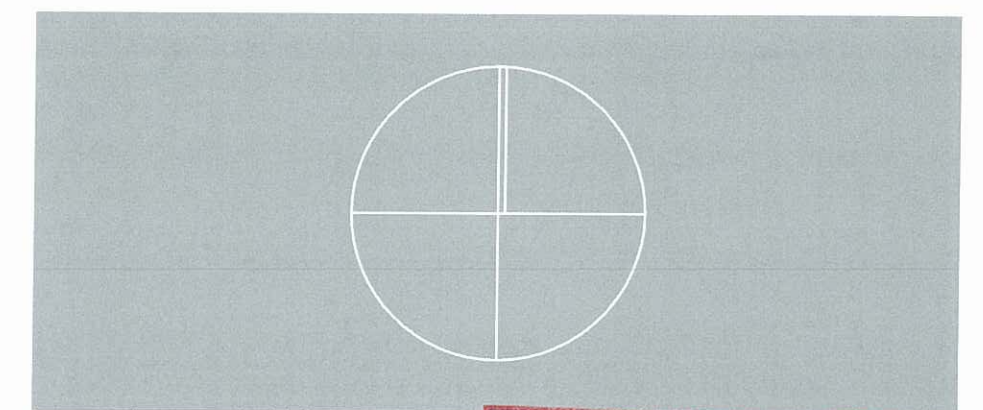

RECEIVED
30 OCT 2012
BY:

Street Entry View

Site Cover = 55%



0153 Site Plans *for* Urban Land Development Authority

1:200/1:500@A3 ■ ULD039 DA


29/10/12 ■ ISSUE I


GFA (1-5)=63m² GFA (6-8)=57m²

degenhart
SHEDD




= ACCESSIBLE DWELLINGS (5)

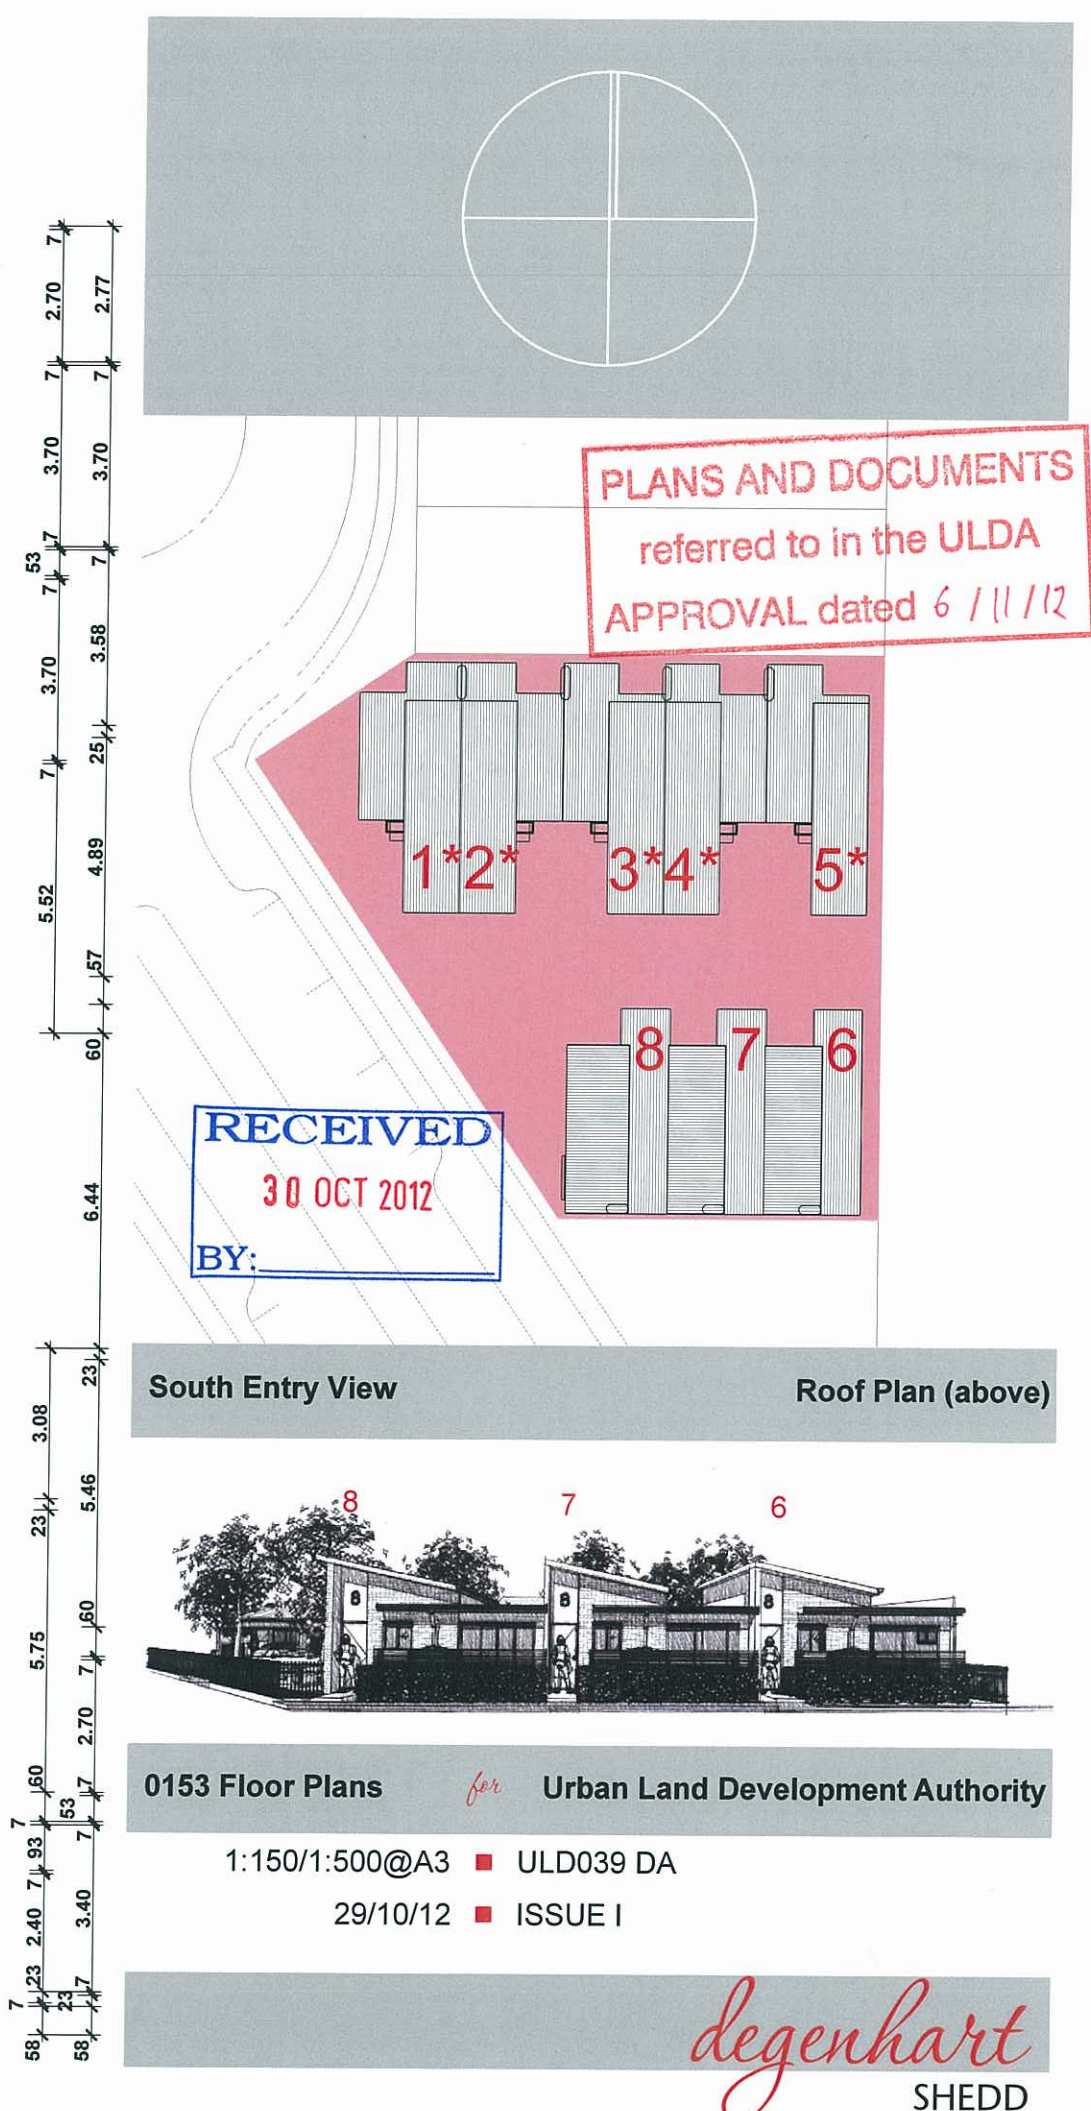


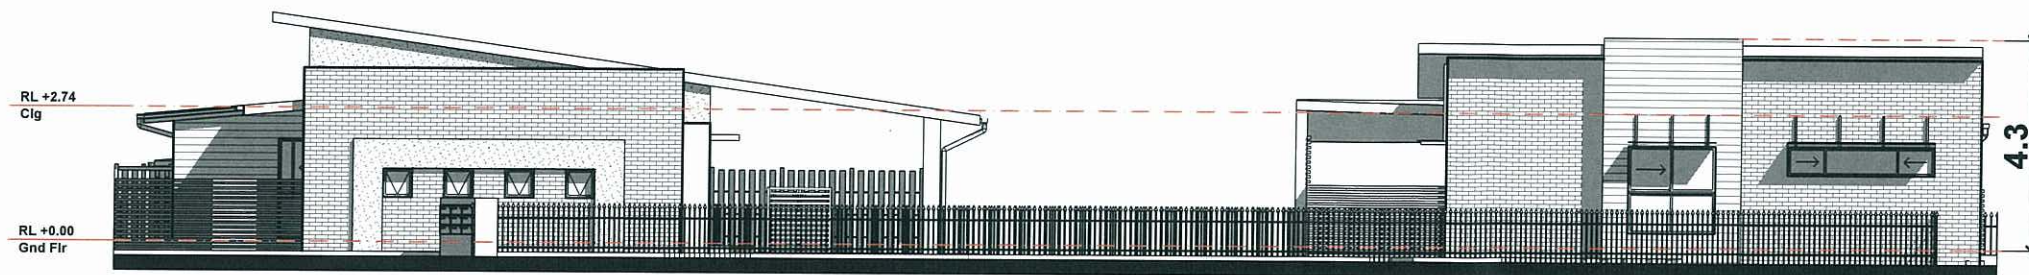


STREET ELEVATION (west)

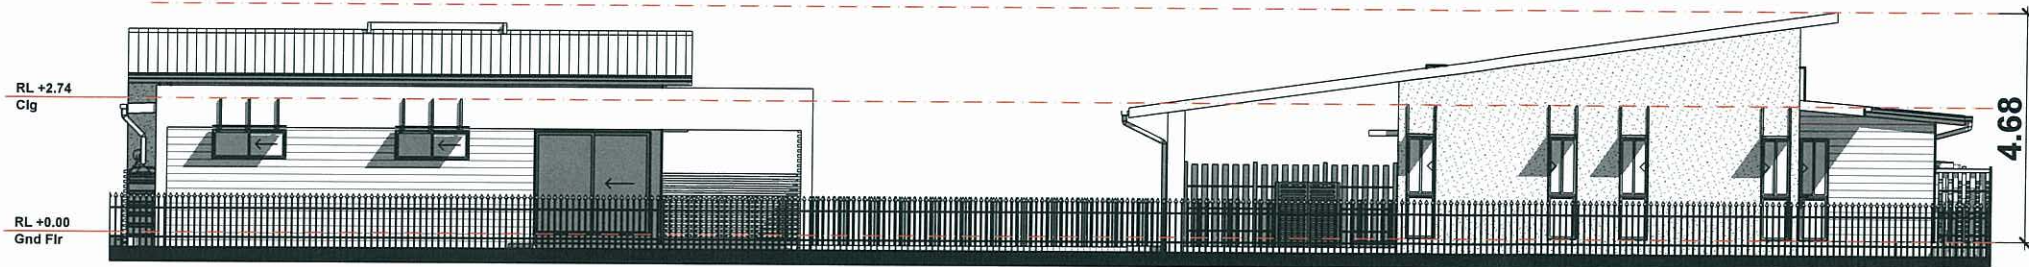


PARK ELEVATION (east)

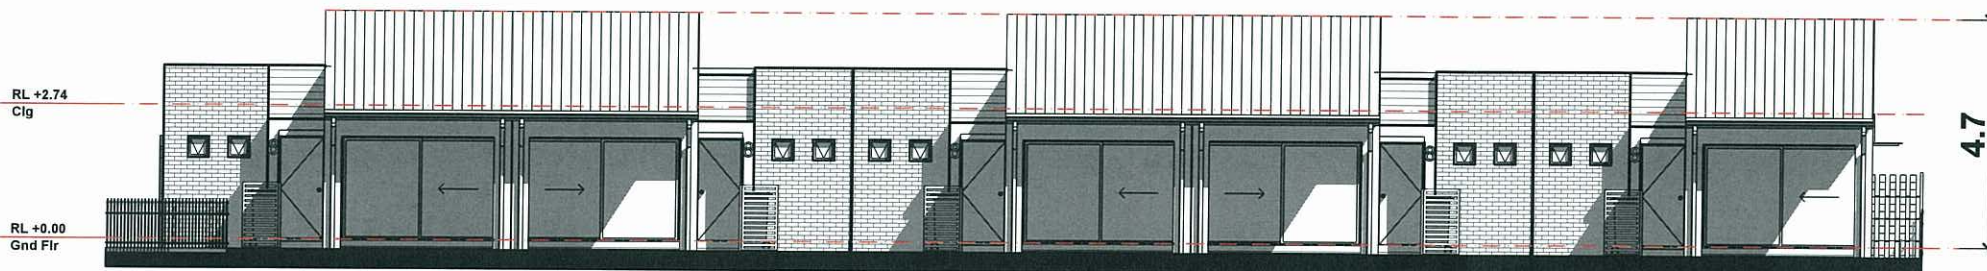


DWELLINGS 1-5 ENTRY ELEVATION (south)

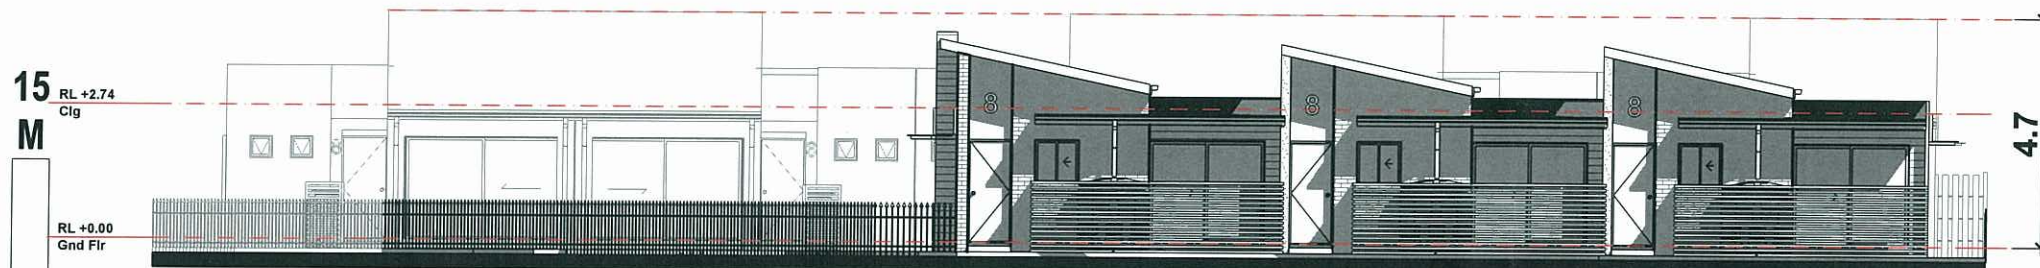


DWELLINGS 6-8 ENTRY ELEVATION (south)

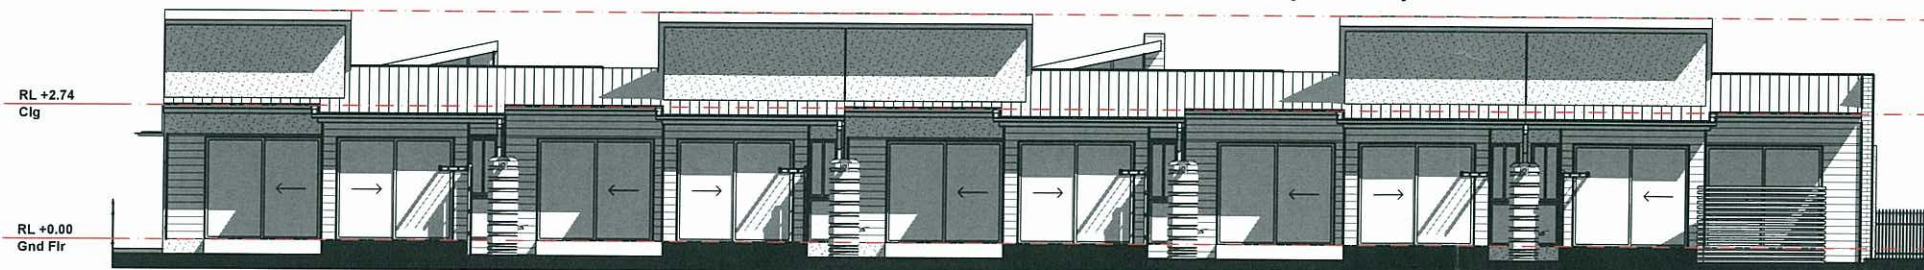


DWGS 1-5 COURTYARD ELEVATION (north)

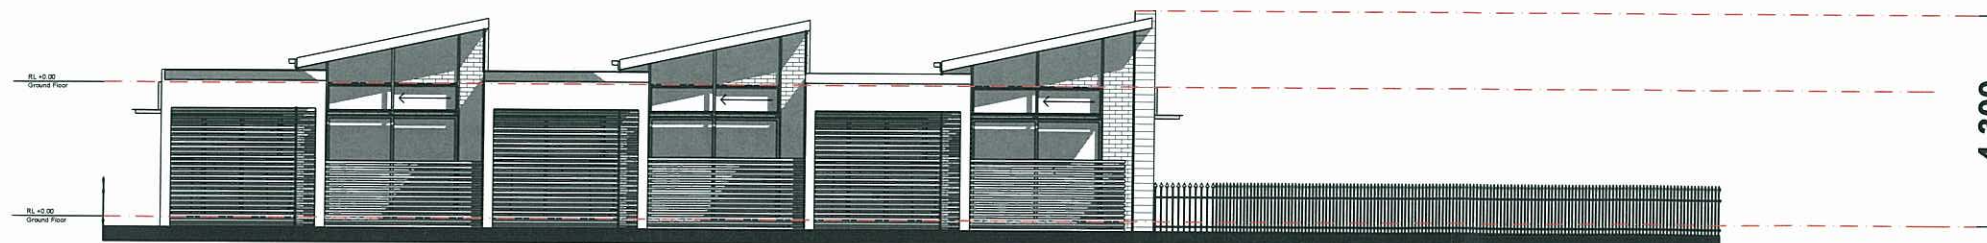

DWELLINGS 6-8 COURTYARD ELEVATION (north)

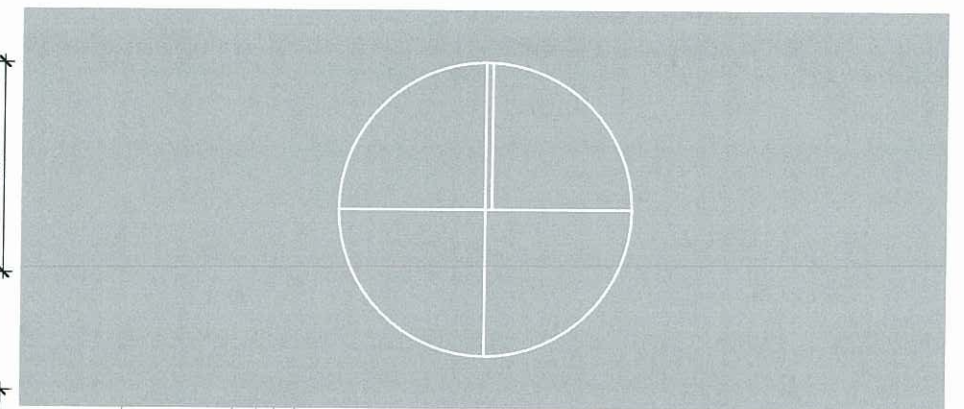


2
PLANS AND DOCUMENTS
referred to in the ULDA
1
APPROVAL dated 6 / 11 / 12

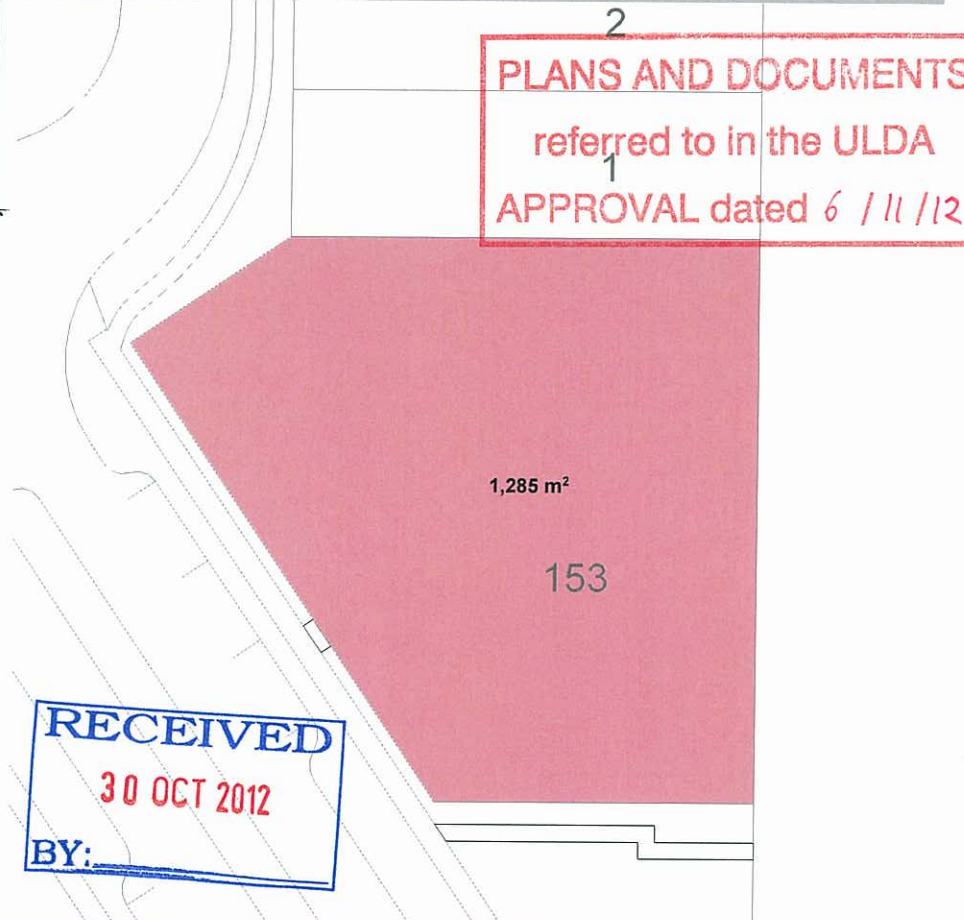

Park View

Location Plan (Above)

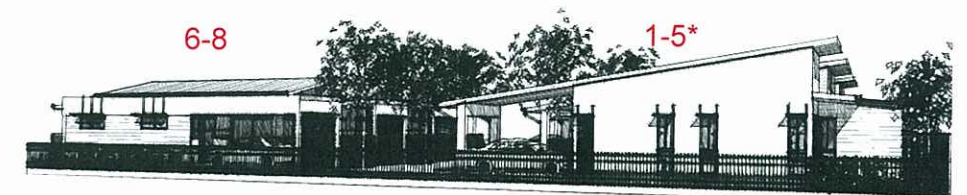

0153 Elevations *for* Urban Land Development Authority

1:150/1:500@A3 ■ ULD039 DA

29/10/12 ■ ISSUE I

degenhart
SHEDD