

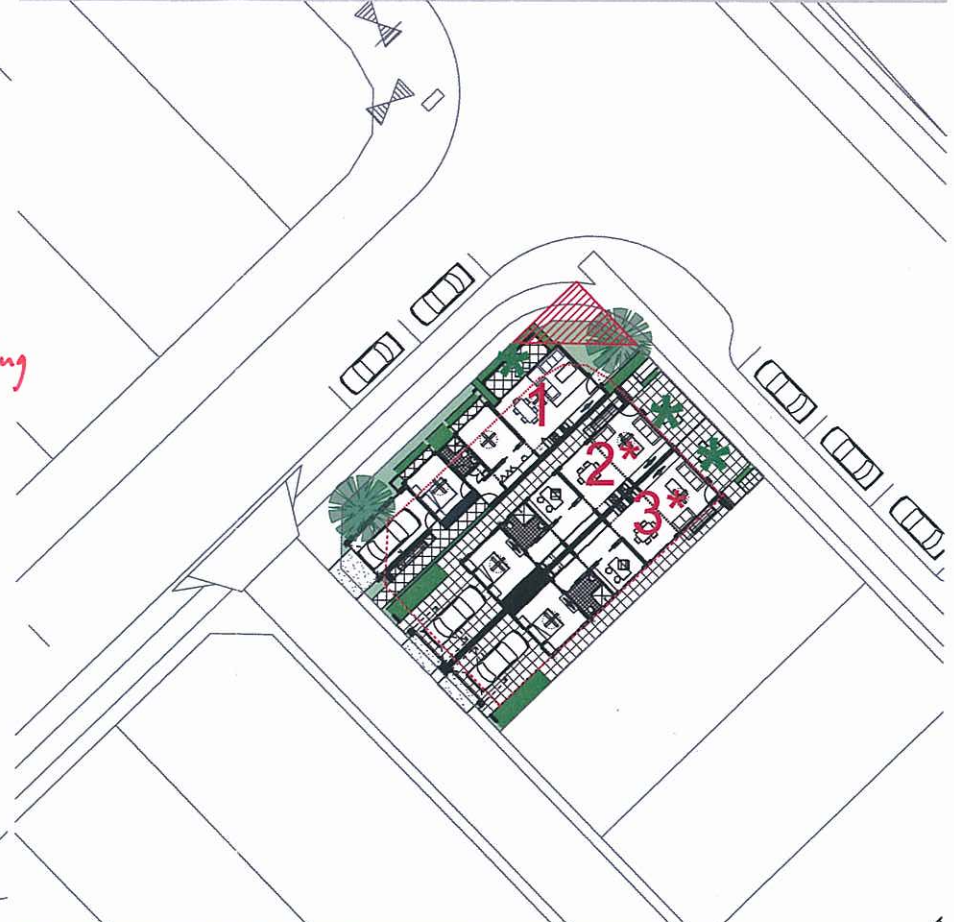


A MENDED IN RED **D**
3 OCT 2012

By: BRIANNA FIFFE (name)
of the ULDA

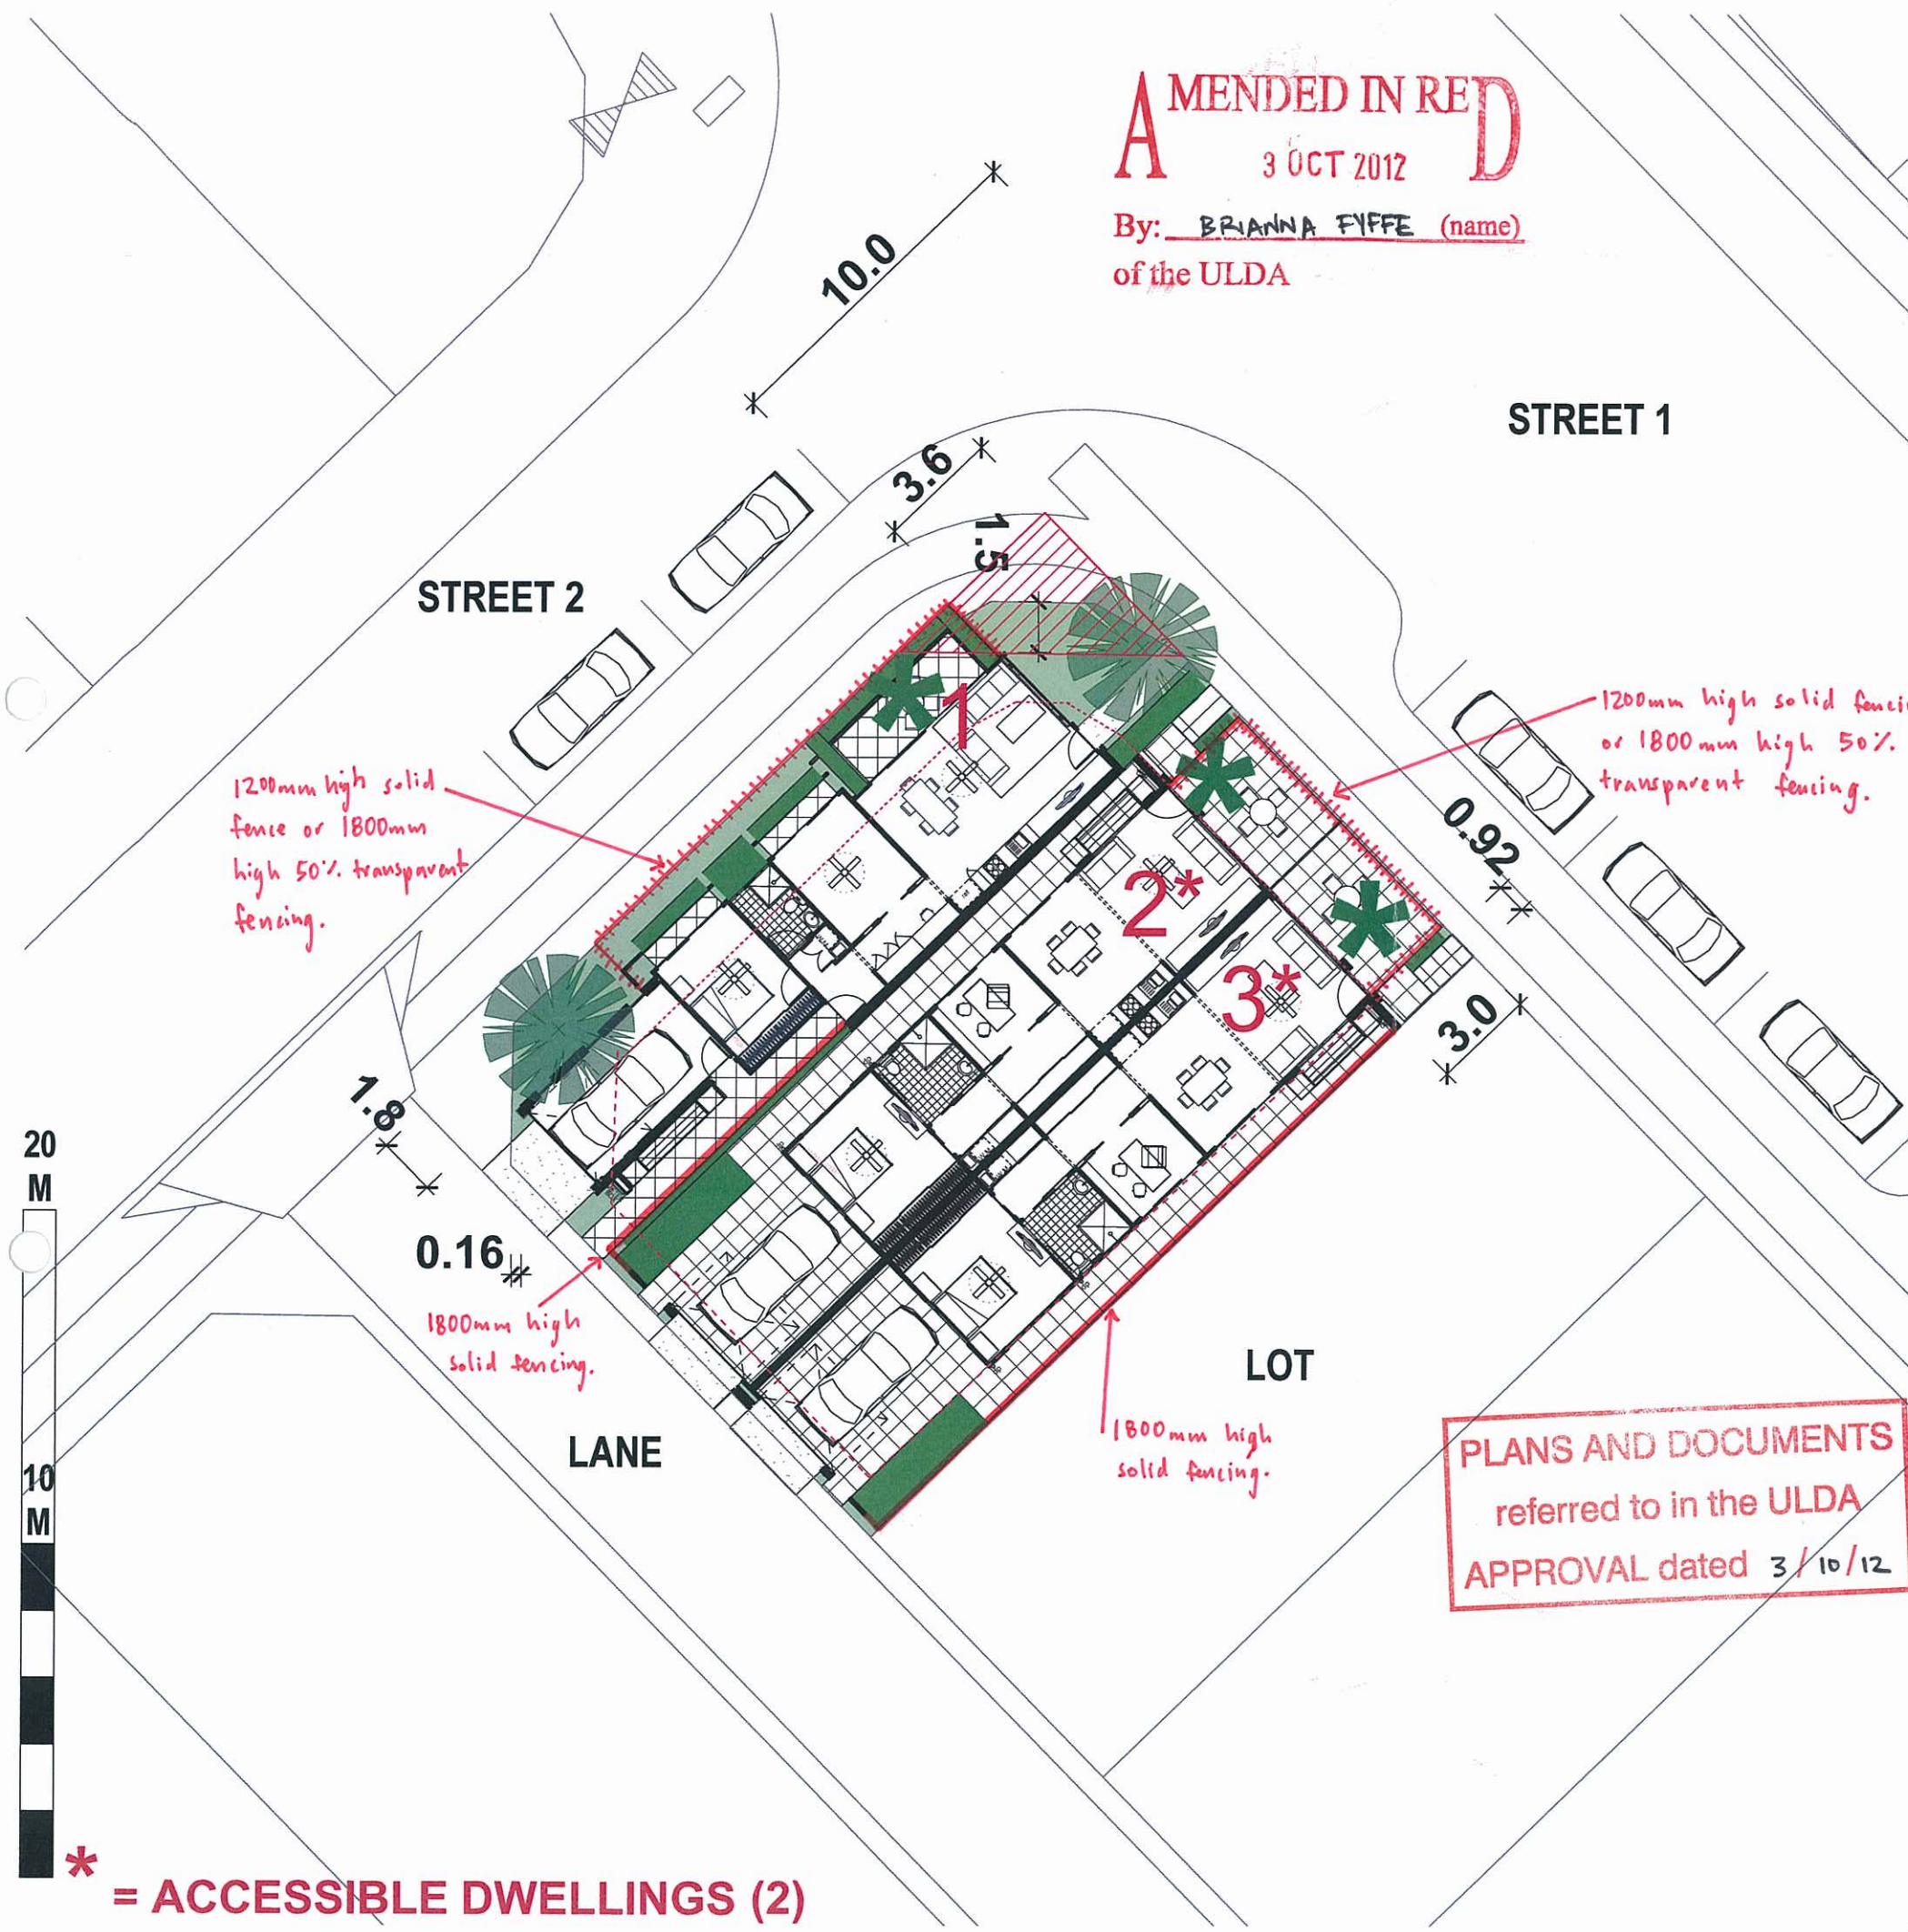

Street Corner View Site Cover = 75%


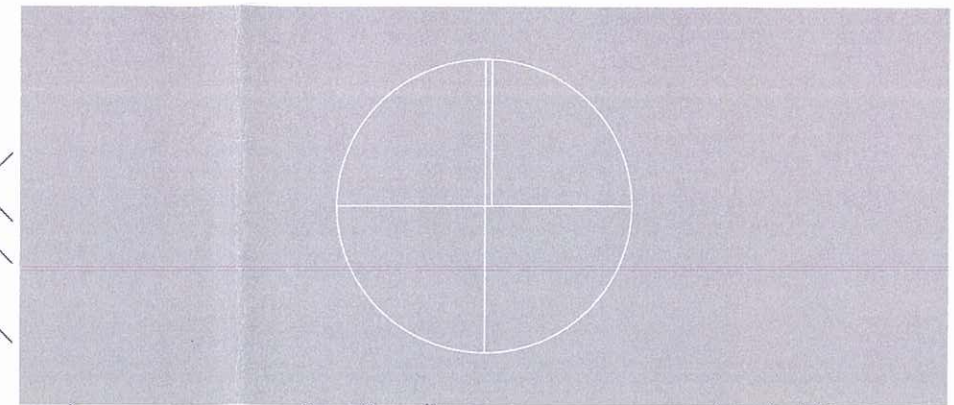


0215 Site Plans for Urban Land Development Authority

1:200/1:500@A3 ■ ULD039 DA
27/08/12 ■ ISSUE C

PLANS AND DOCUMENTS
referred to in the ULDA
APPROVAL dated 3/10/12

PLANS AND DOCUMENTS
referred to in the ULDA
APPROVAL dated 3 / 10 / 12

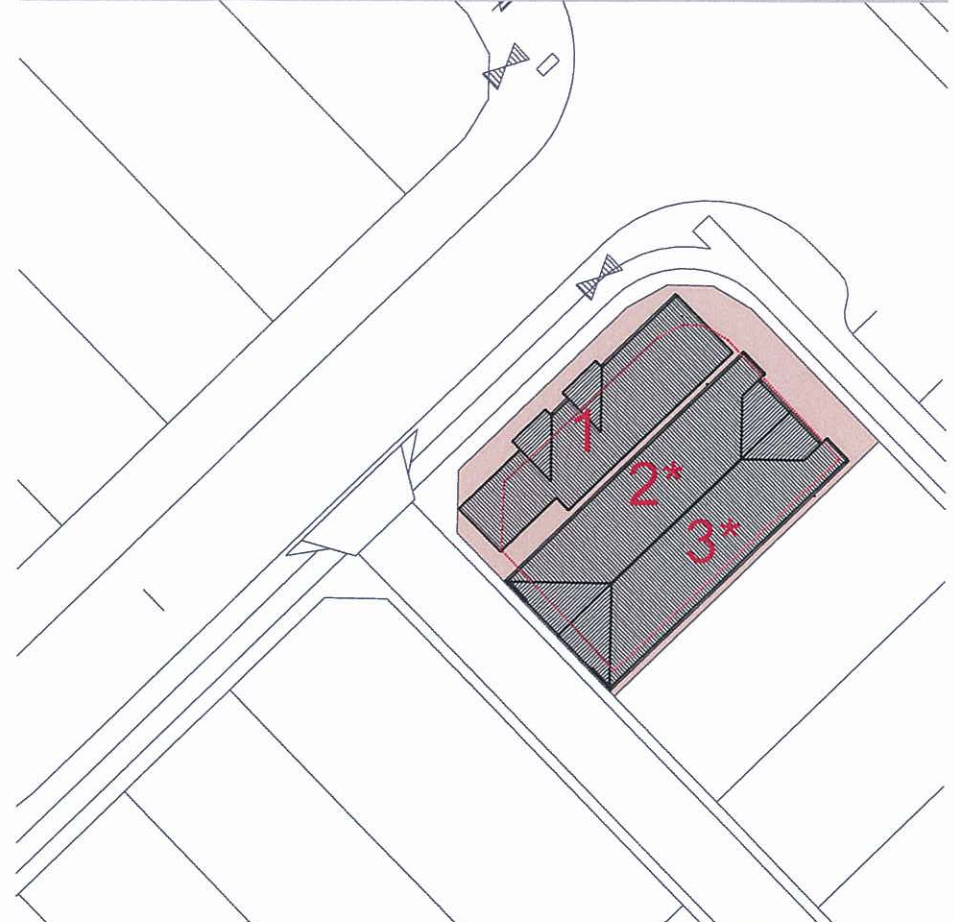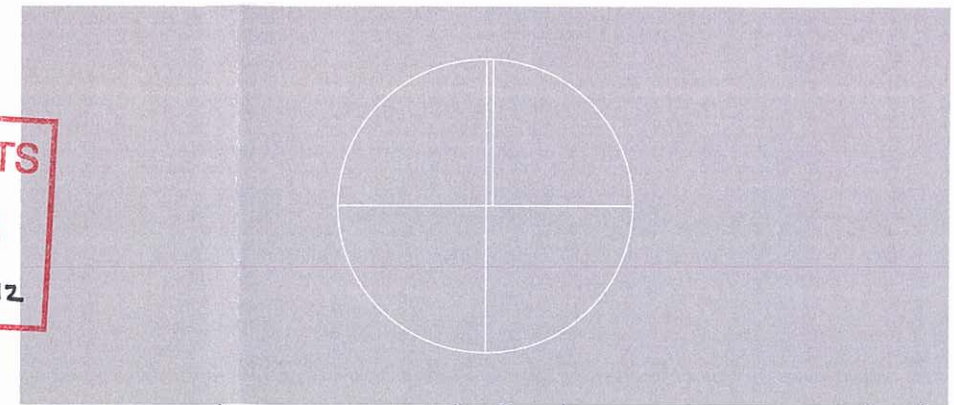

Street 2 & Lane Corner View

Roof Plan (above)



0215 Floor Plans *for* Urban Land Development Authority

1:150/1:500@A3 ■ ULD039 DA
24/08/12 ■ ISSUE C


degenhart
SHEDD

15 M
10 M

* = ACCESSIBLE DWELLINGS (2)



1200mm high solid fencing
or 1800mm high 50%
transparent fencing.

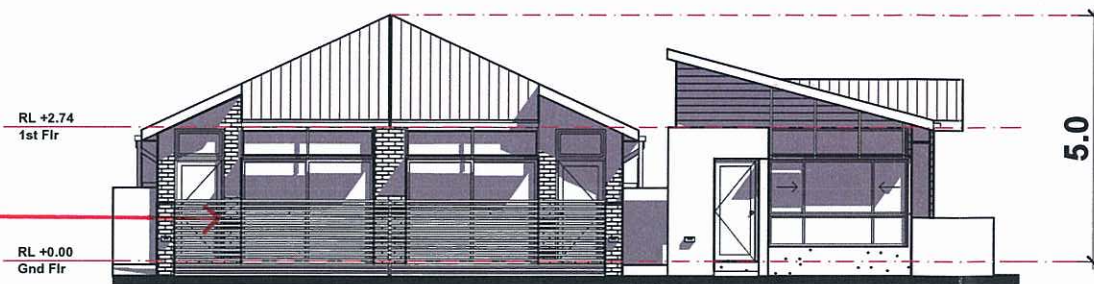


STREET 1 ELEVATION

AMENDED IN RED
3 OCT 2012


By: BRIANNA FYFFE (name)
of the ULDA

PLANS AND DOCUMENTS
referred to in the ULDA
APPROVAL dated 3 / 10 / 12

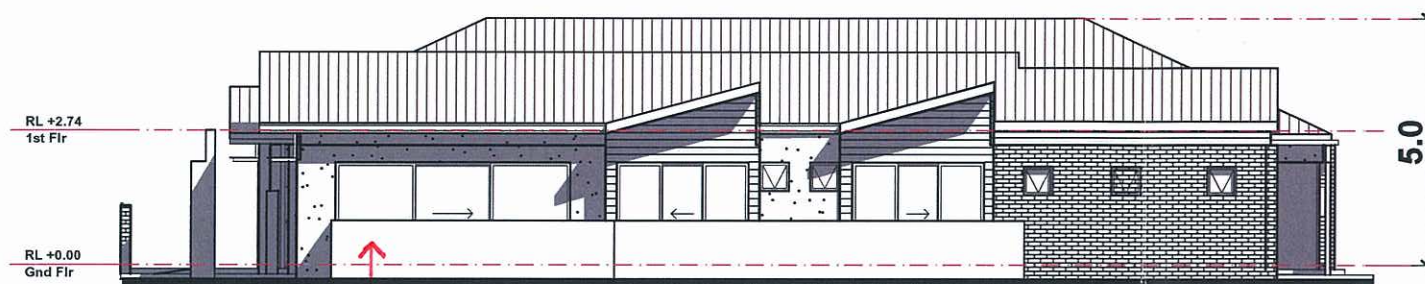


STREET 2 ELEVATION

1200mm high solid fence
or 1800mm high 50%
transparent fencing.

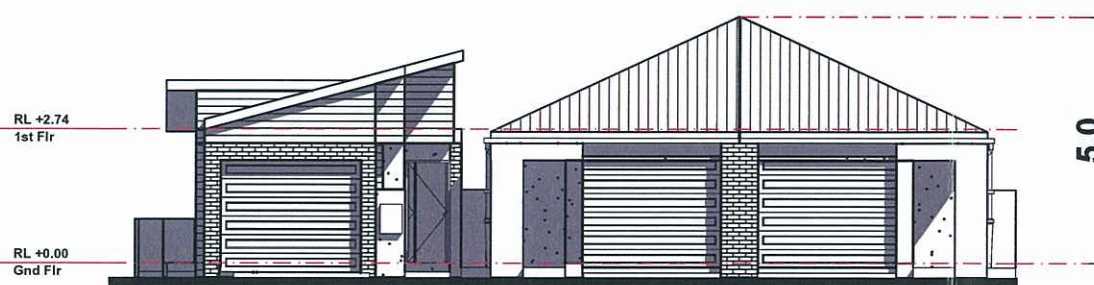


LANE ELEVATION

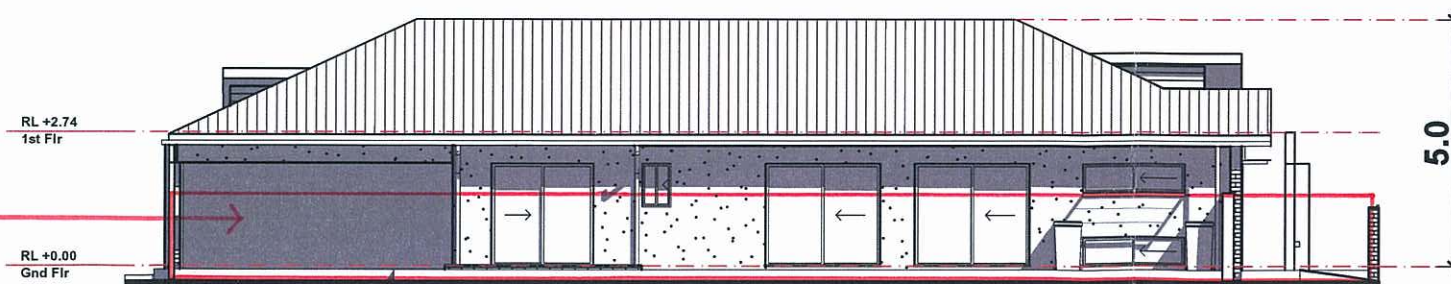

1800mm high
solid fencing.

SIDE ELEVATION

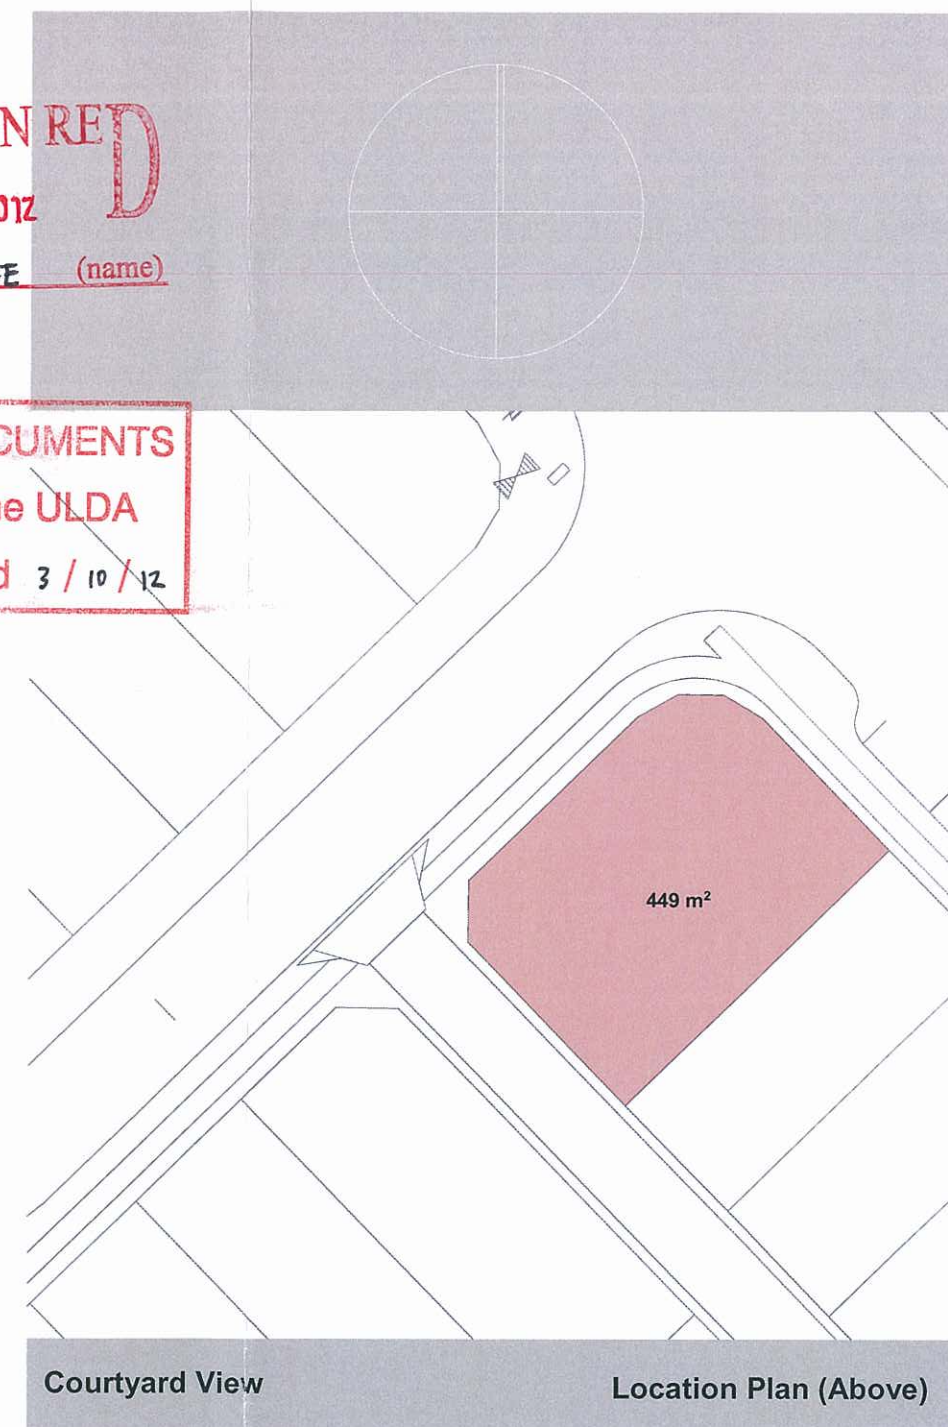

Courtyard View

Location Plan (Above)



0215 Elevations *for* Urban Land Development Authority

1:150/1:500@A3 ■ ULD039 DA

27/08/12 ■ ISSUE C

degenhart
SHEDD